



**Building 1A**  
 7 Stories  
 167,047 GSF  
 Approx 160 Units


**Building 1B**  
 8 -10 Stories  
 388,096 GSF  
 Approx 365 Units




\*REFER TO NOTES ON LANDSCAPE DRAWINGS REGARDING THE PUBLIC PARK.

SW  
LEVEL P3

SE  
LEVEL P3

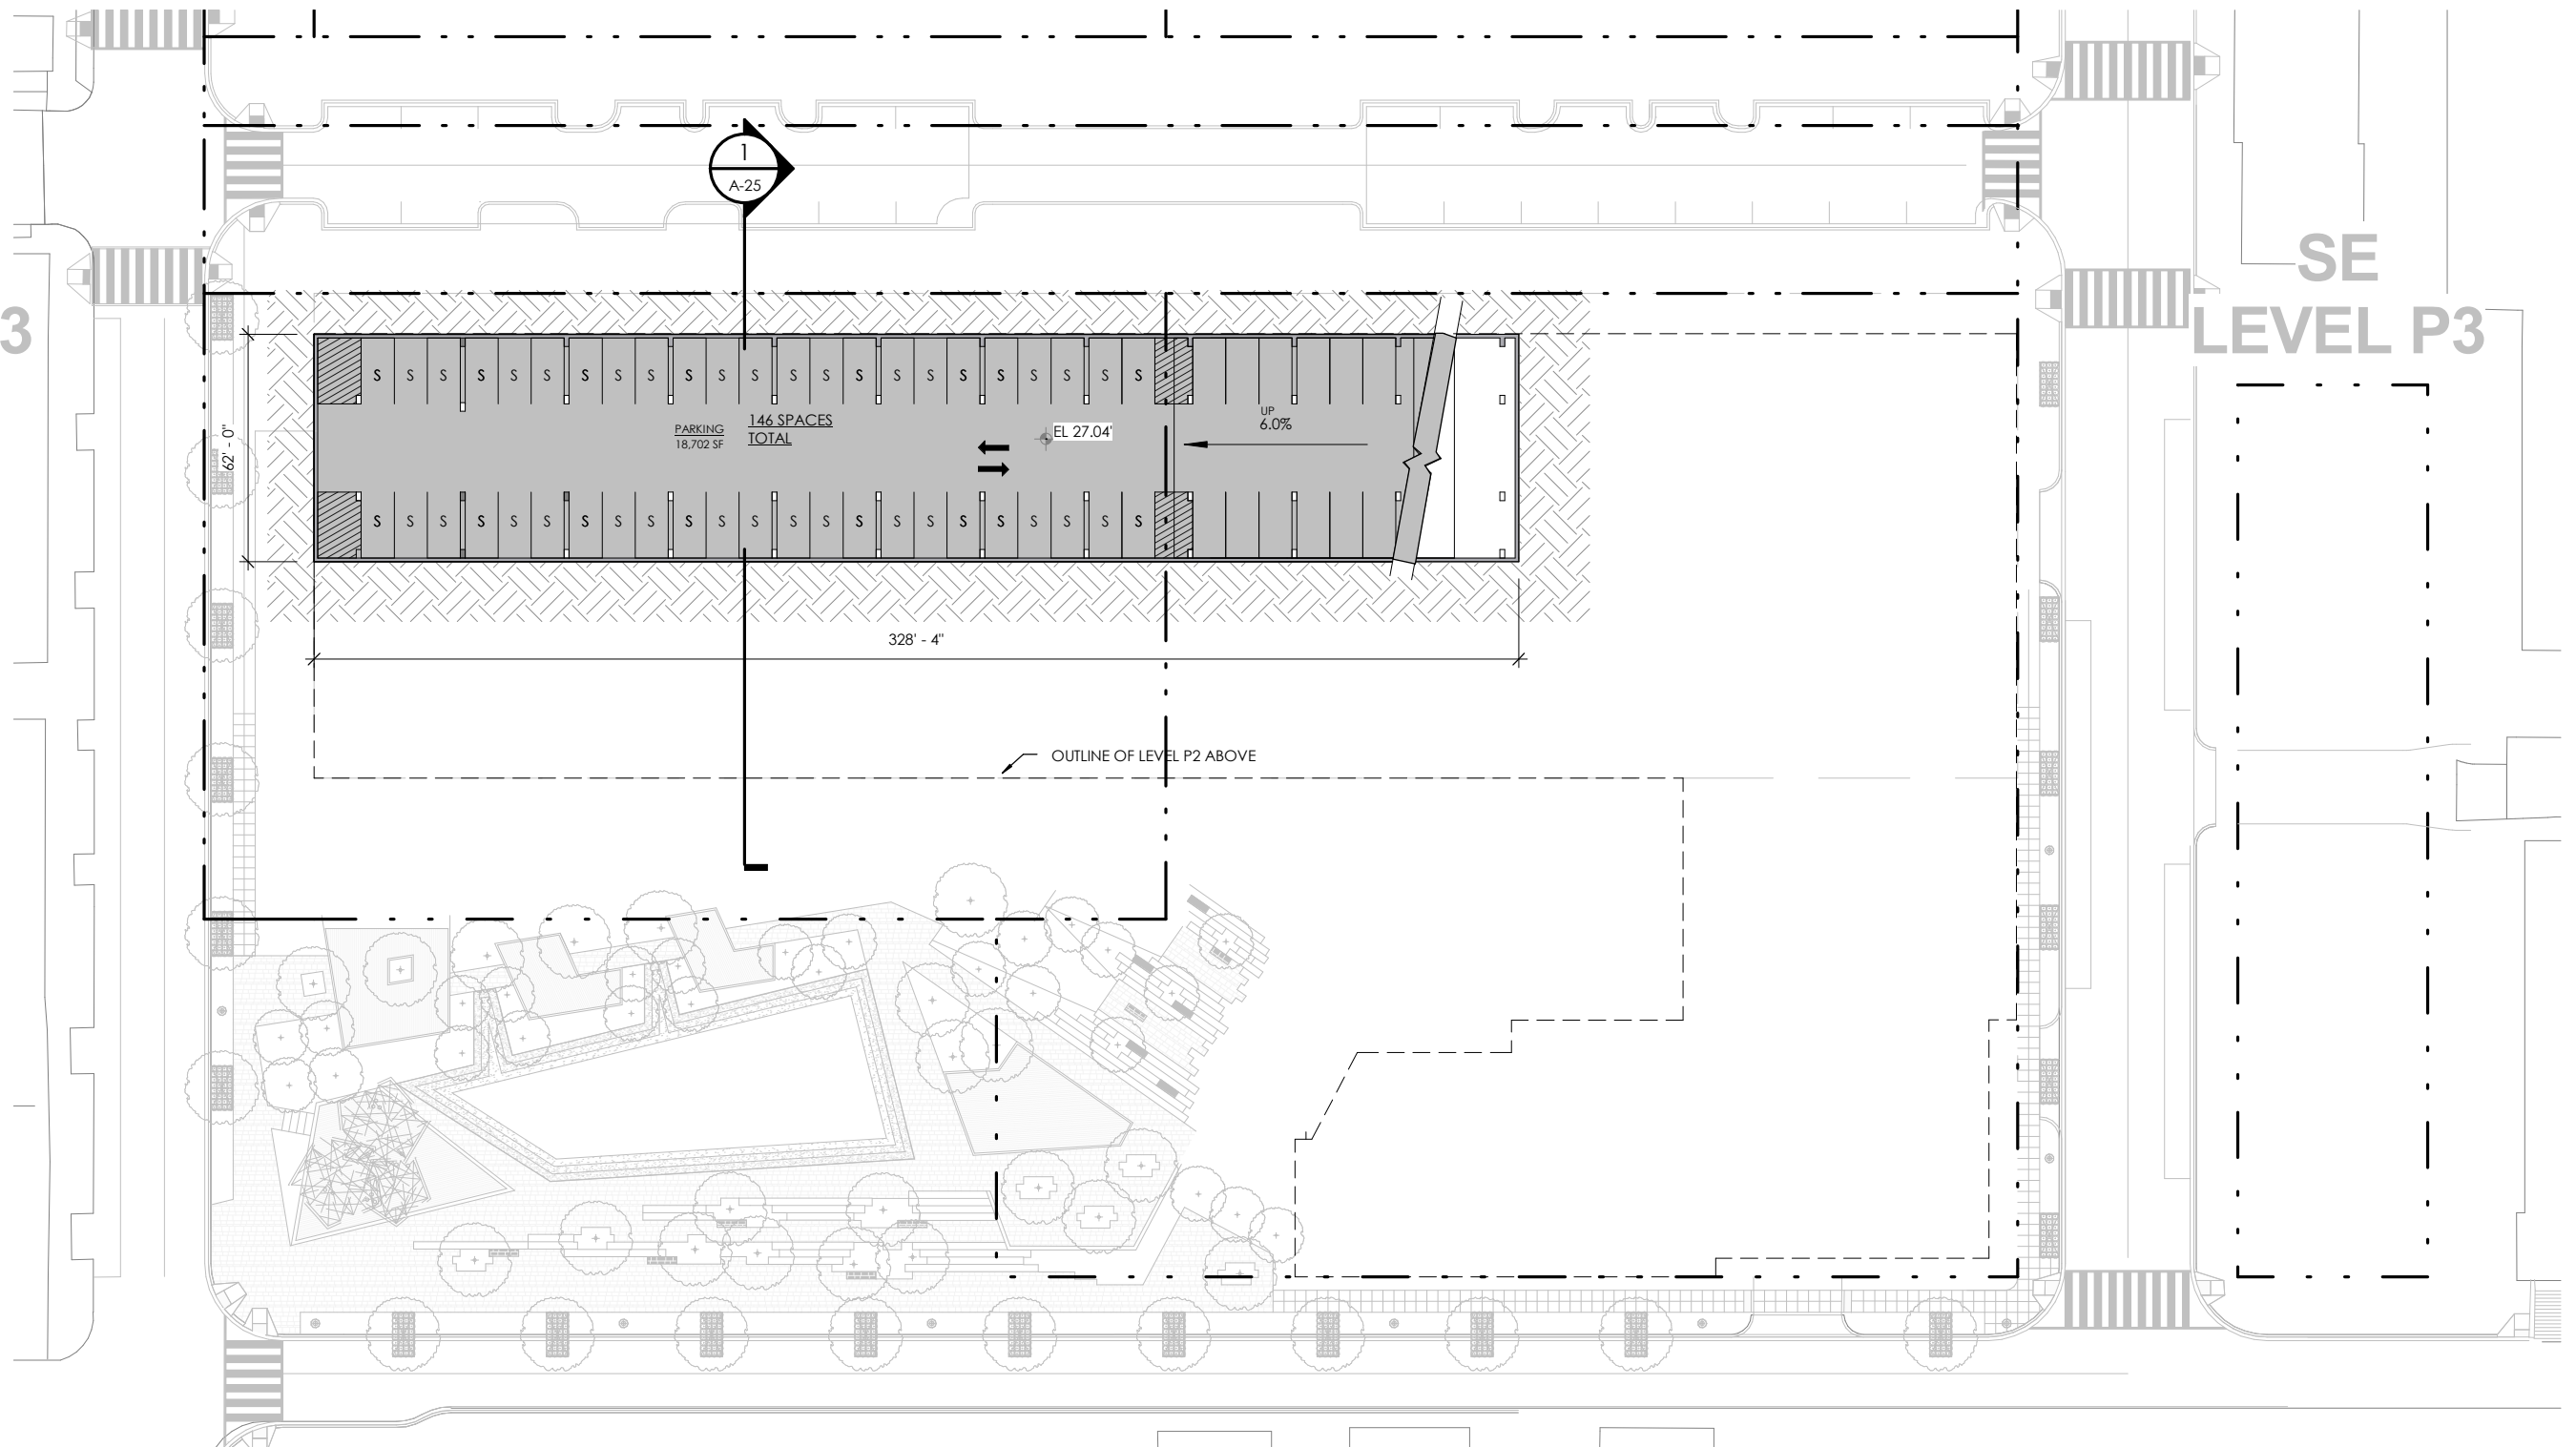

NOTE: THE INTERIOR LAYOUTS SHOWN ON THE BUILDING PLANS ARE SCHEMATIC. CHANGES TO THE LAYOUTS, NOT AFFECTING THE EXTERIOR ENVELOPE OR THE SQUARE FOOTAGE DISTRIBUTION MAY OCCUR.


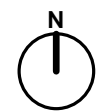


0' 20'-0" 40' 80' 160'

SCALE: 1" = 50'-0"

SW  
LEVEL P2

SE  
LEVEL P2

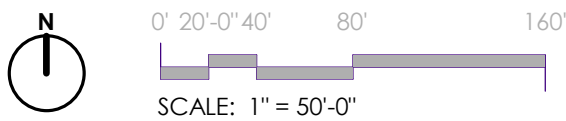
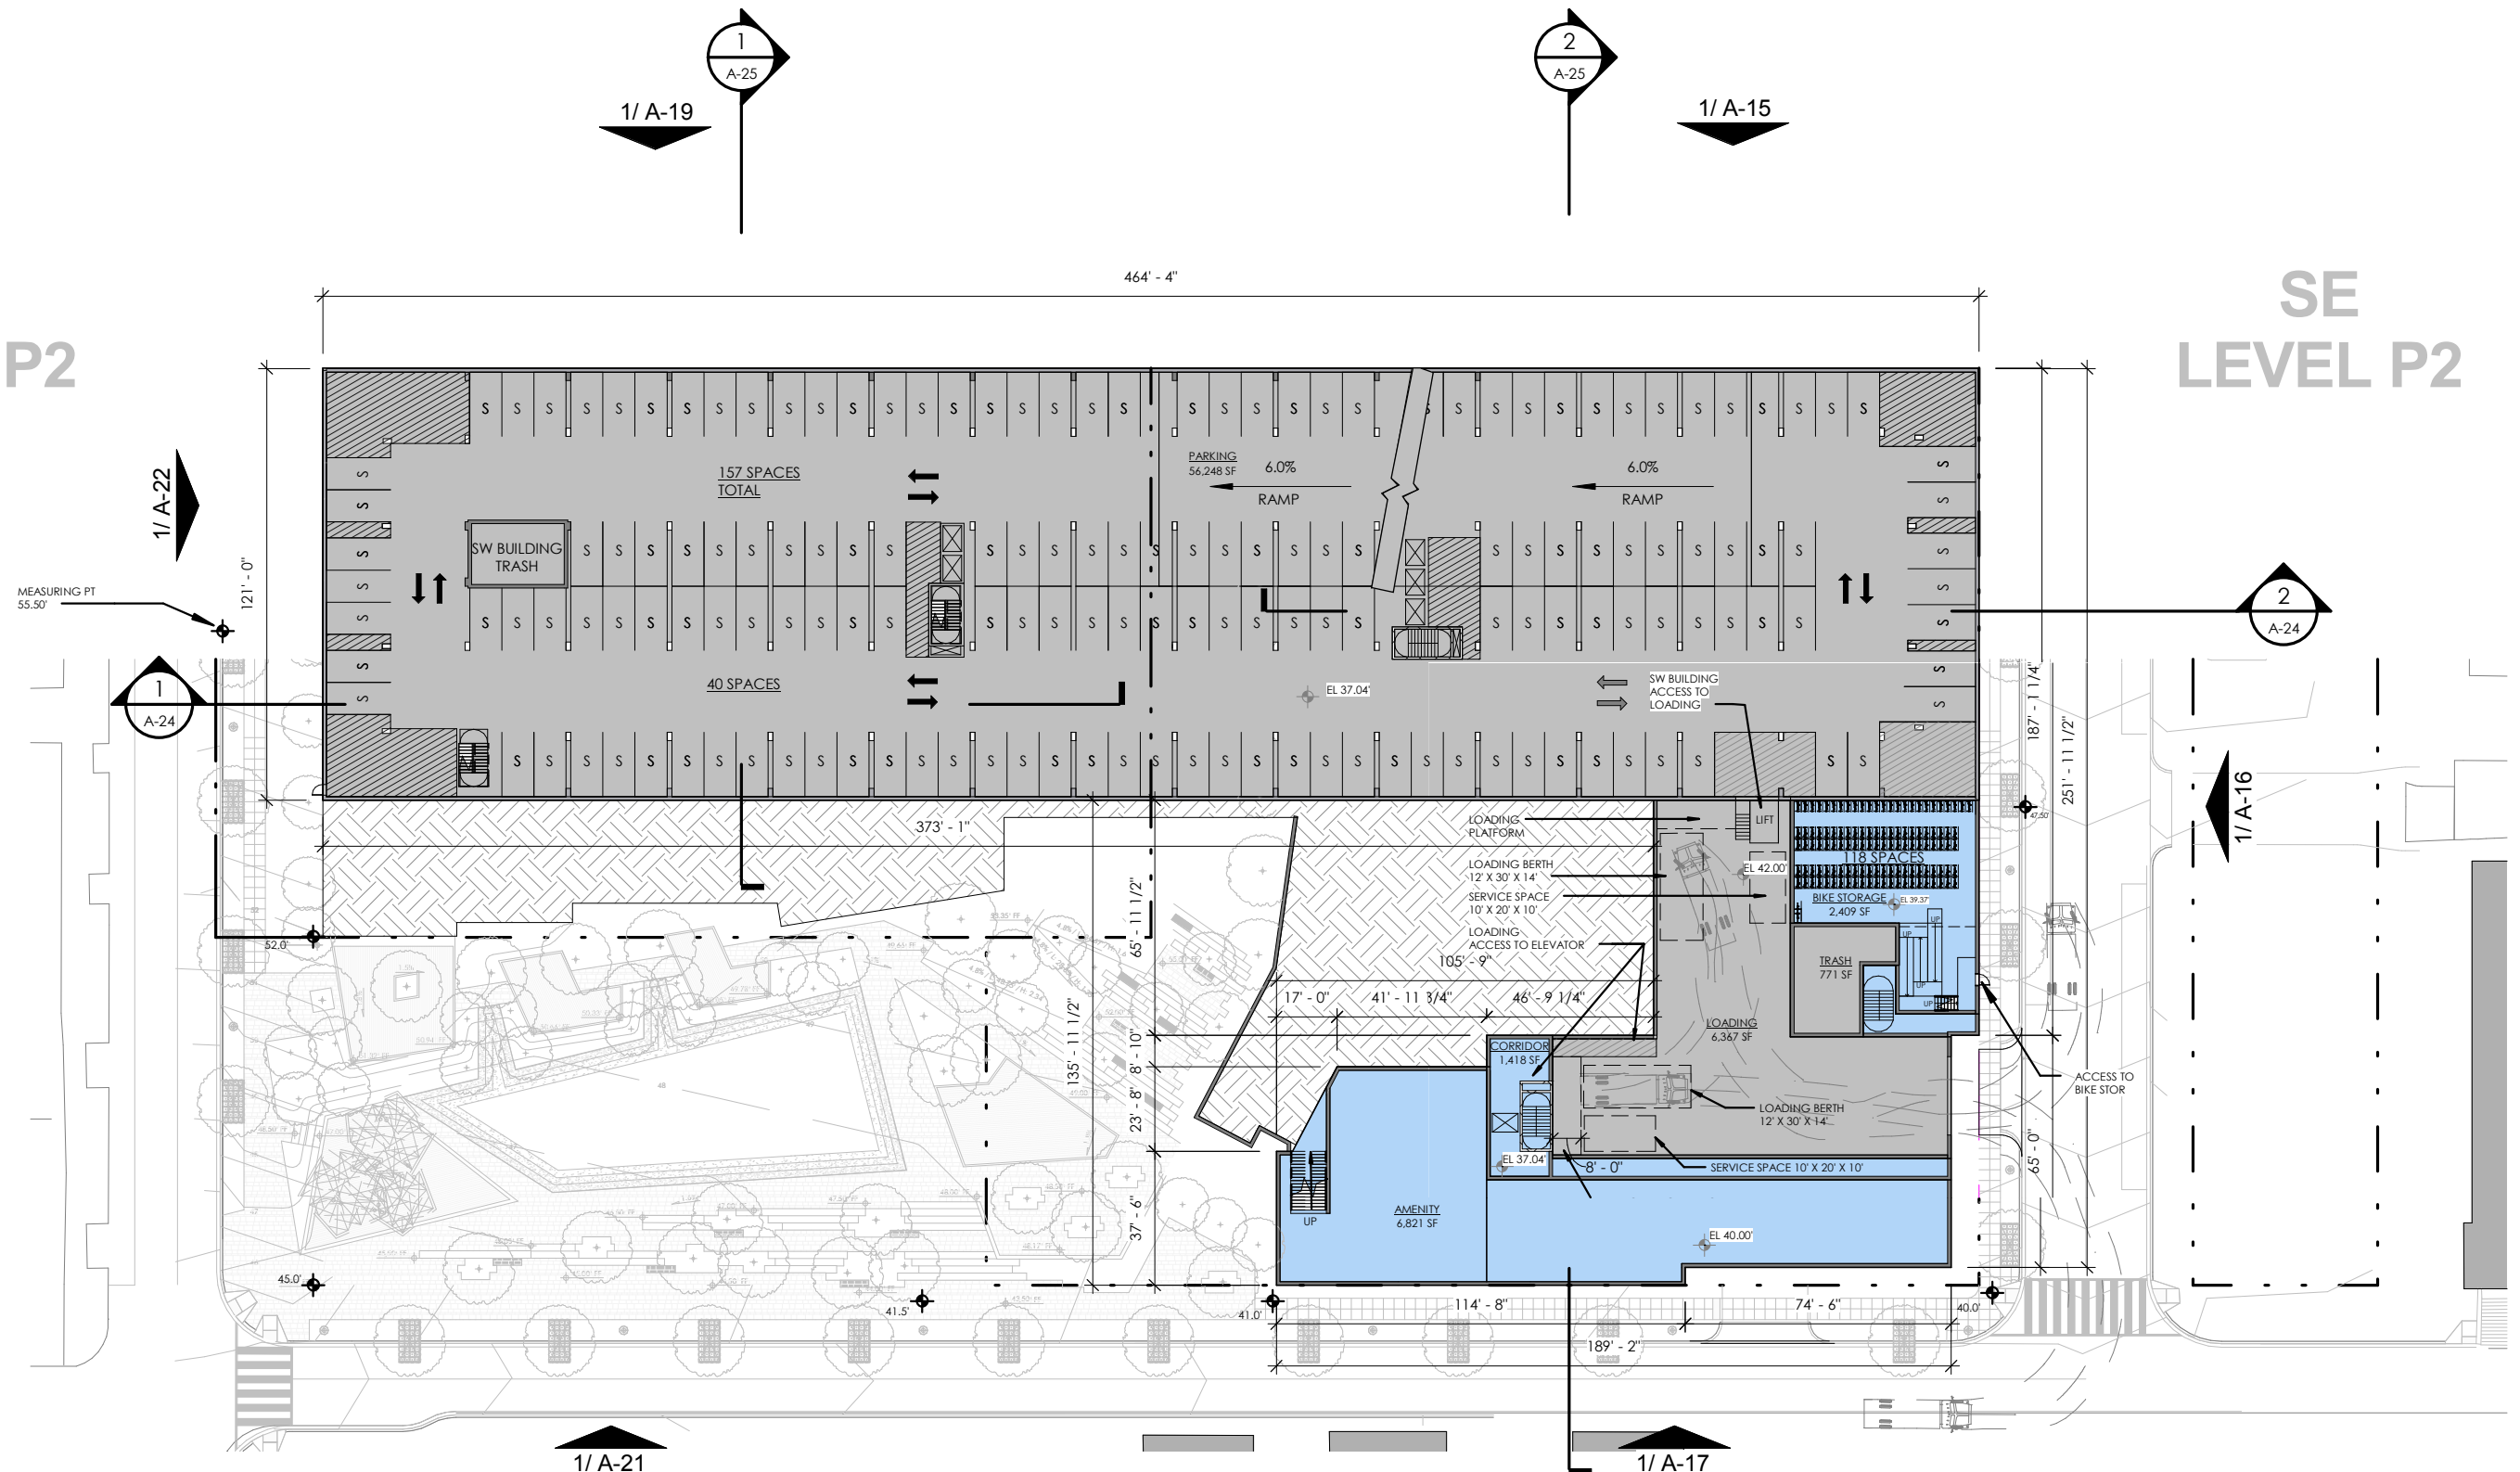


A-05 FLOOR PLANS - LEVEL P2

NOTE: THE INTERIOR LAYOUTS SHOWN ON THE BUILDING PLANS ARE SCHEMATIC. CHANGES TO THE LAYOUTS, NOT AFFECTING THE EXTERIOR ENVELOPE OR THE SQUARE FOOTAGE DISTRIBUTION MAY OCCUR.

SW  
LEVEL P1




SE  
LEVEL P1

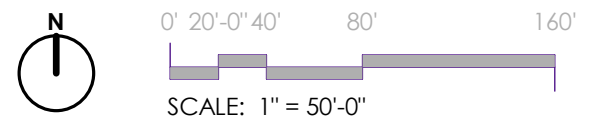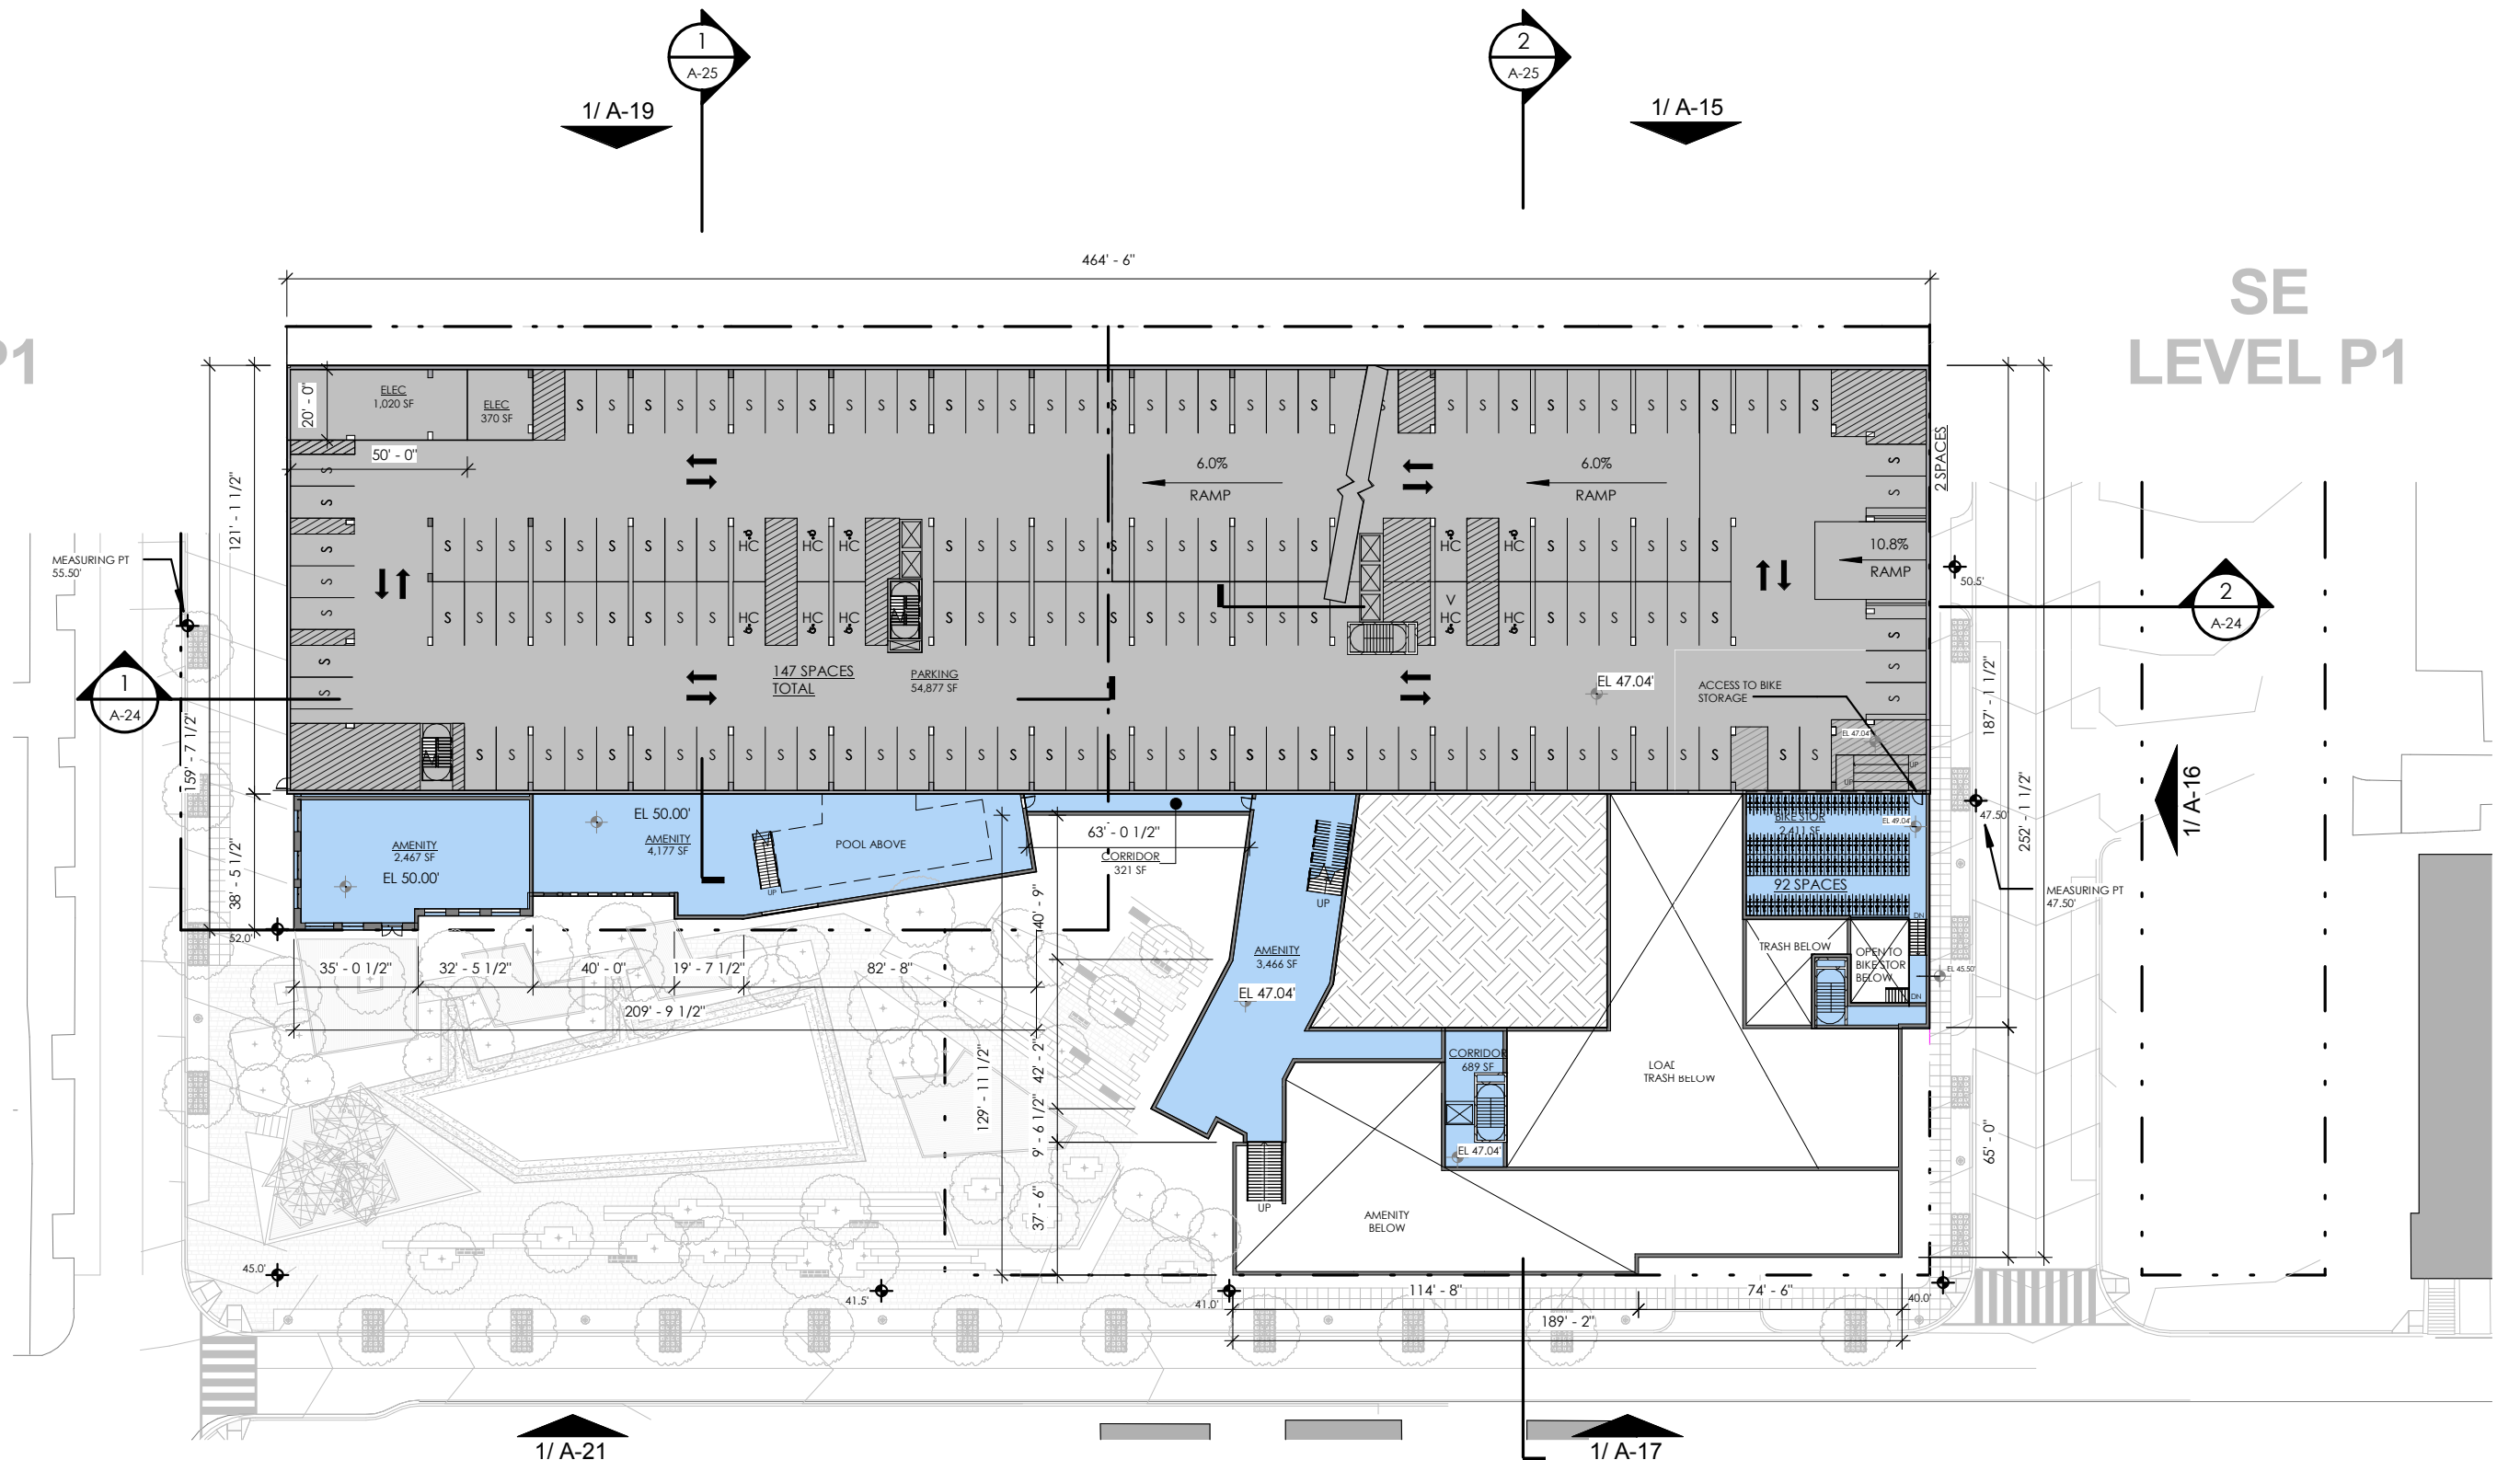

NOTE: THE INTERIOR LAYOUTS SHOWN ON THE BUILDING PLANS ARE SCHEMATIC. CHANGES TO THE LAYOUTS, NOT AFFECTING THE EXTERIOR ENVELOPE OR THE SQUARE FOOTAGE DISTRIBUTION MAY OCCUR.


SW  
LEVEL 1

SE  
LEVEL 1

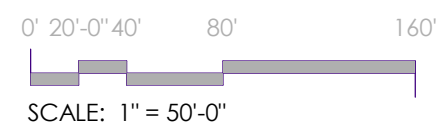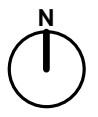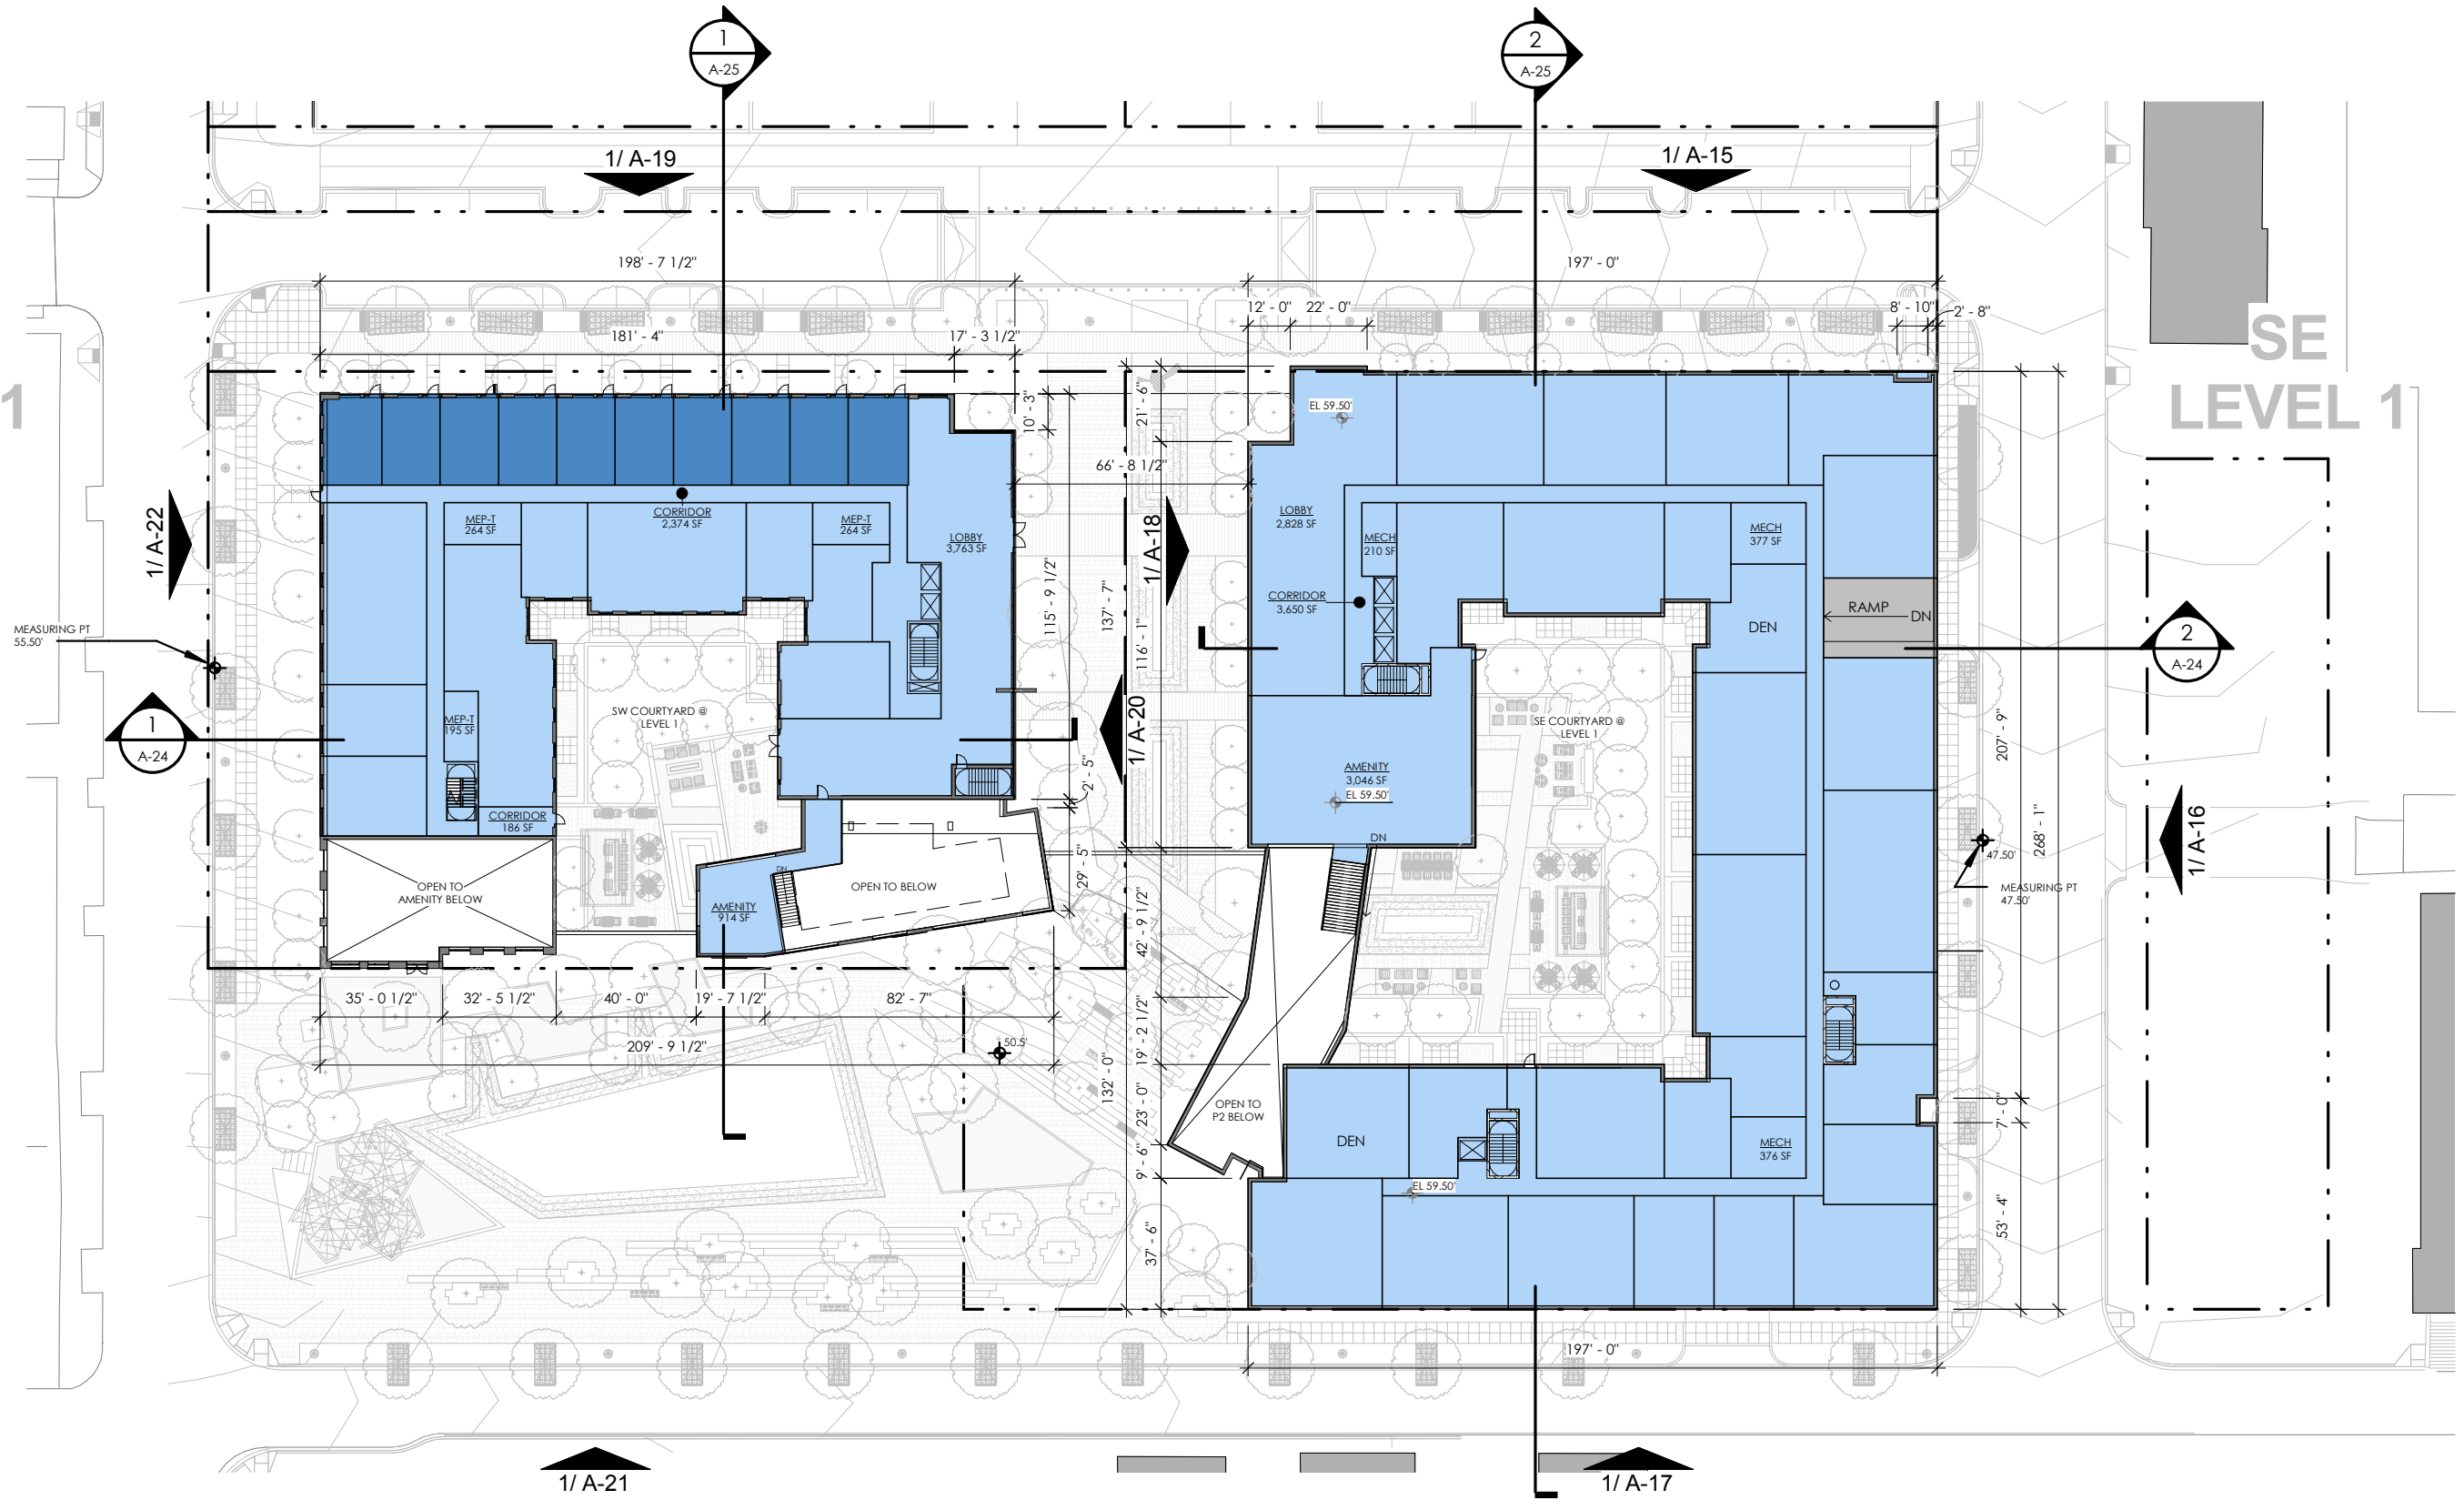

A-07 FLOOR PLANS - LEVEL 1



NOTE: THE INTERIOR LAYOUTS SHOWN ON THE BUILDING PLANS ARE SCHEMATIC. CHANGES TO THE LAYOUTS, NOT AFFECTING THE EXTERIOR ENVELOPE OR THE SQUARE FOOTAGE DISTRIBUTION MAY OCCUR.

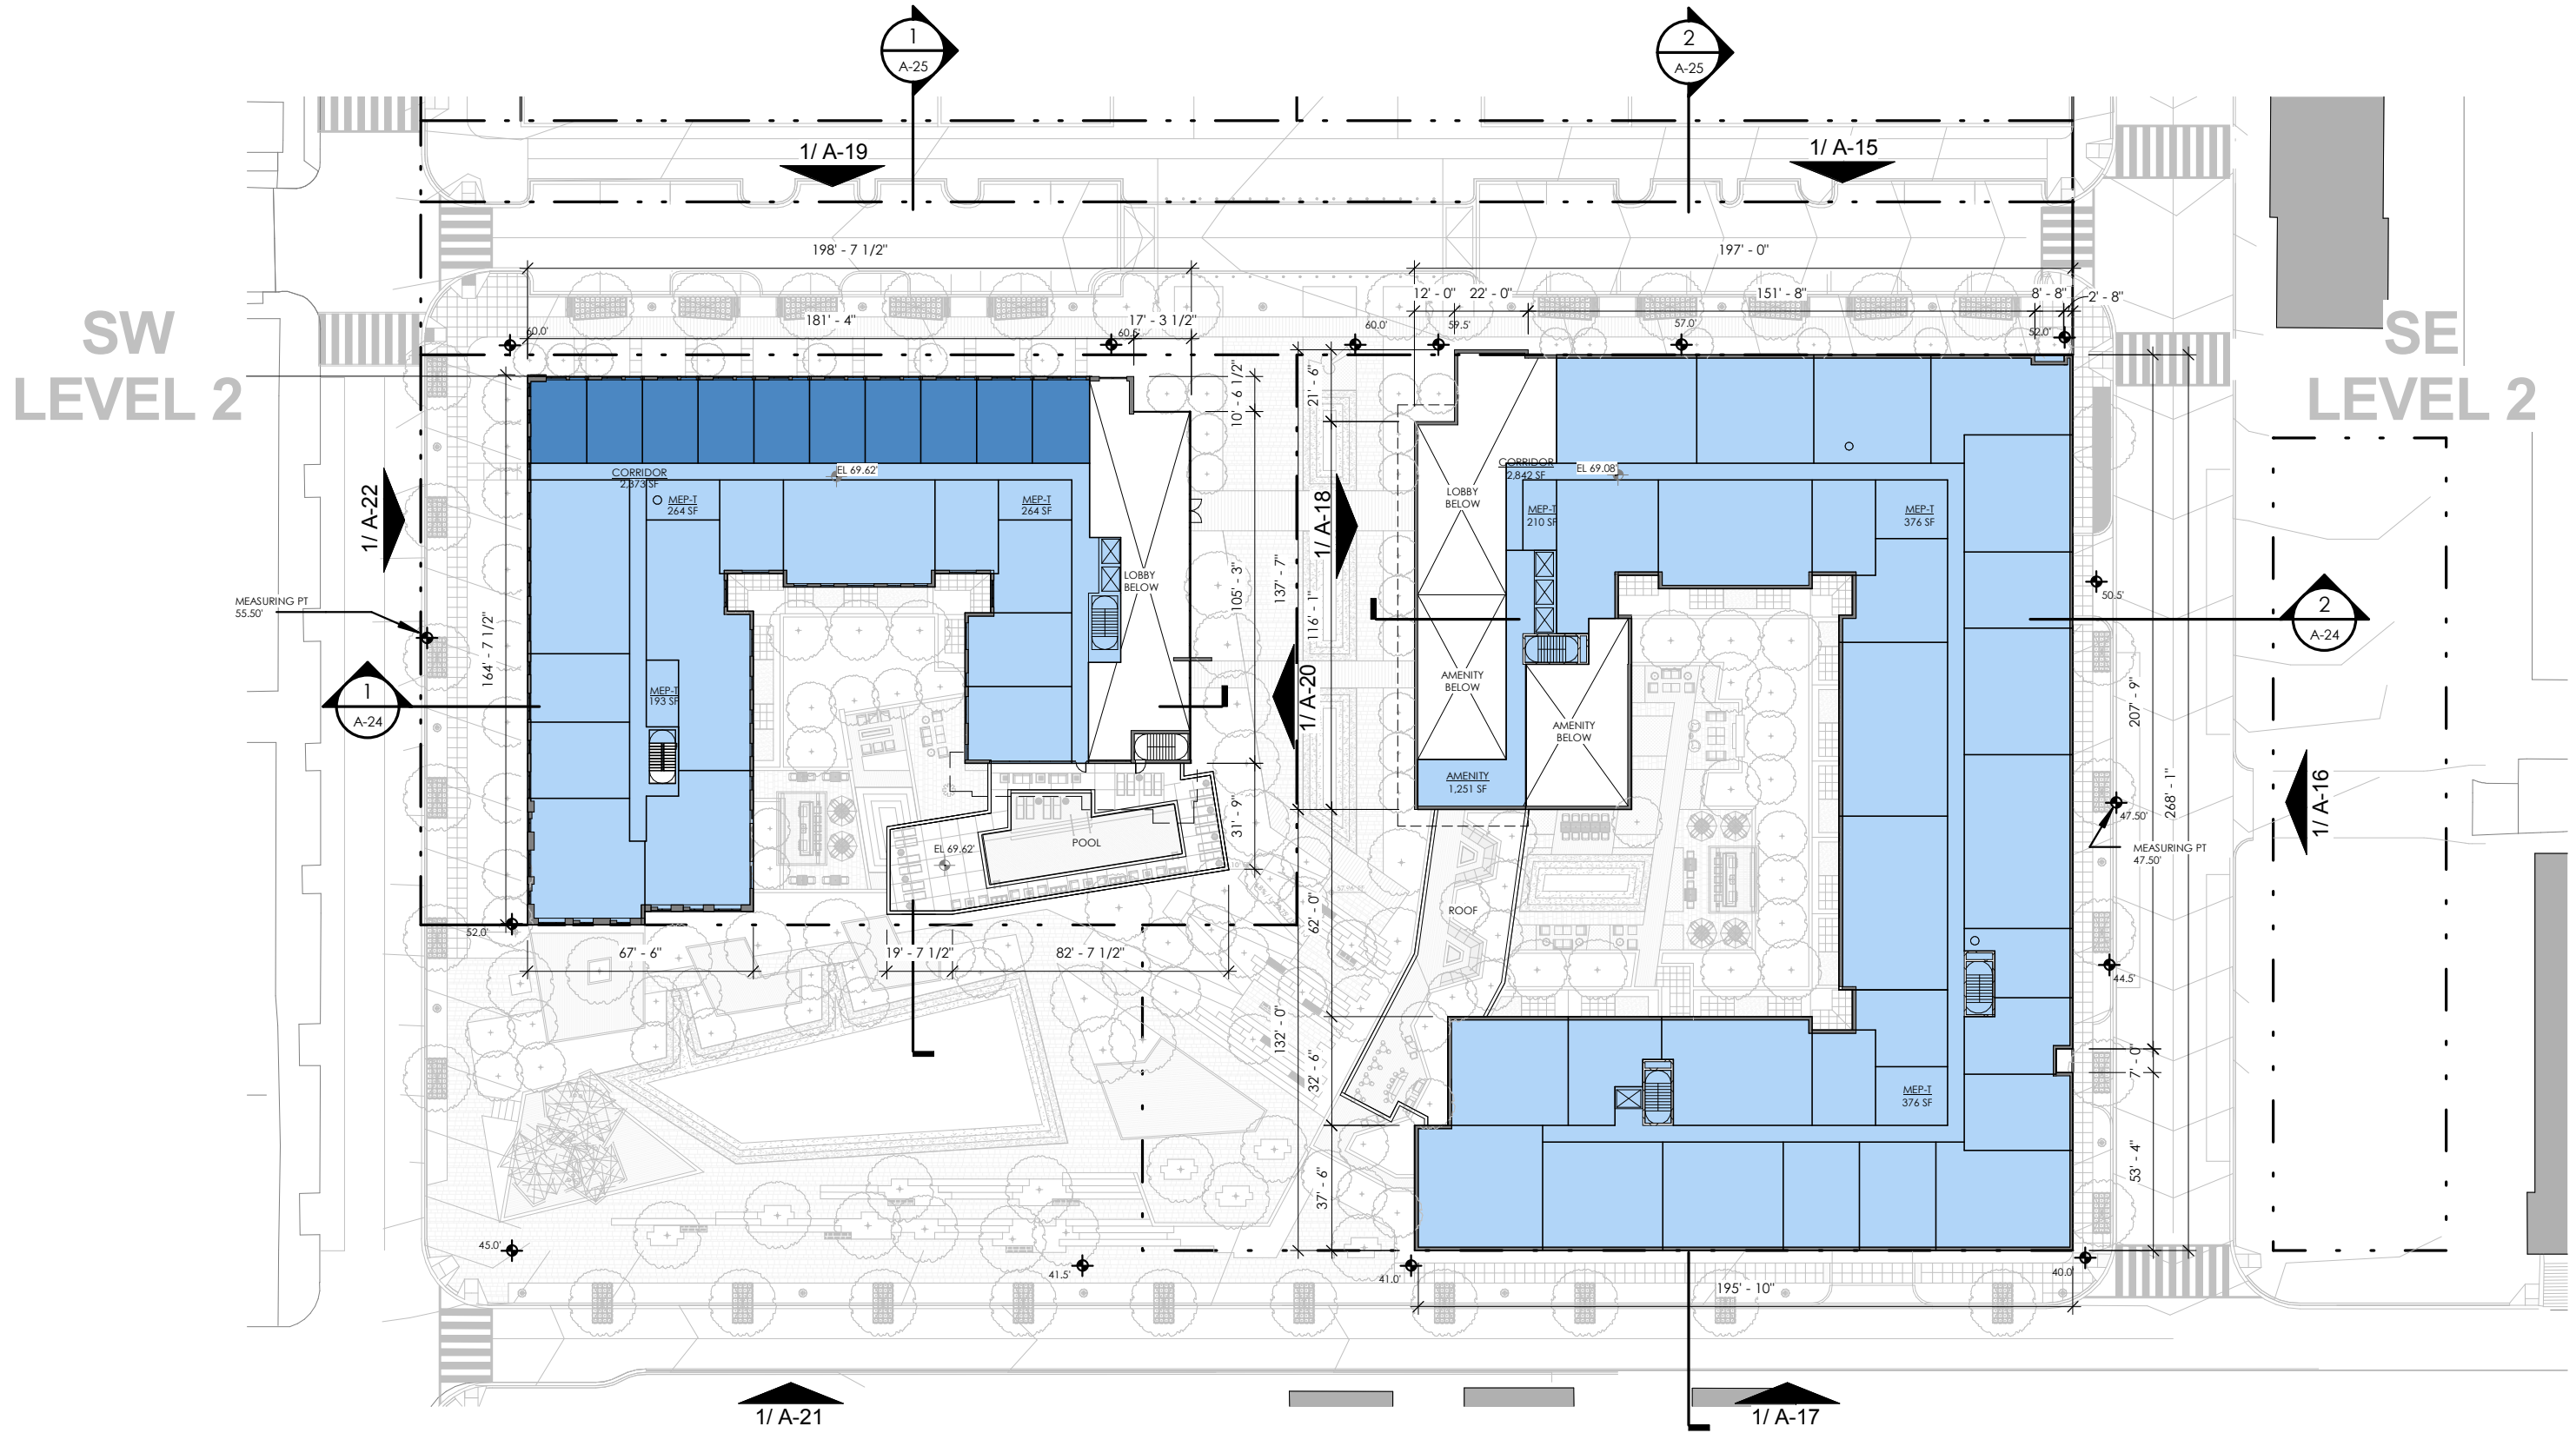

NOTE: THE INTERIOR LAYOUTS SHOWN ON THE BUILDING PLANS ARE SCHEMATIC. CHANGES TO THE LAYOUTS, NOT AFFECTING THE EXTERIOR ENVELOPE OR THE SQUARE FOOTAGE DISTRIBUTION MAY OCCUR.

SW  
LEVEL 3  
(TYP 3-7)



SE  
LEVEL 3

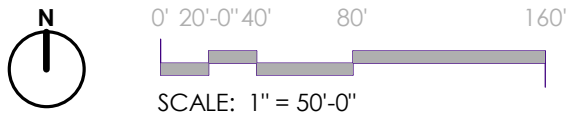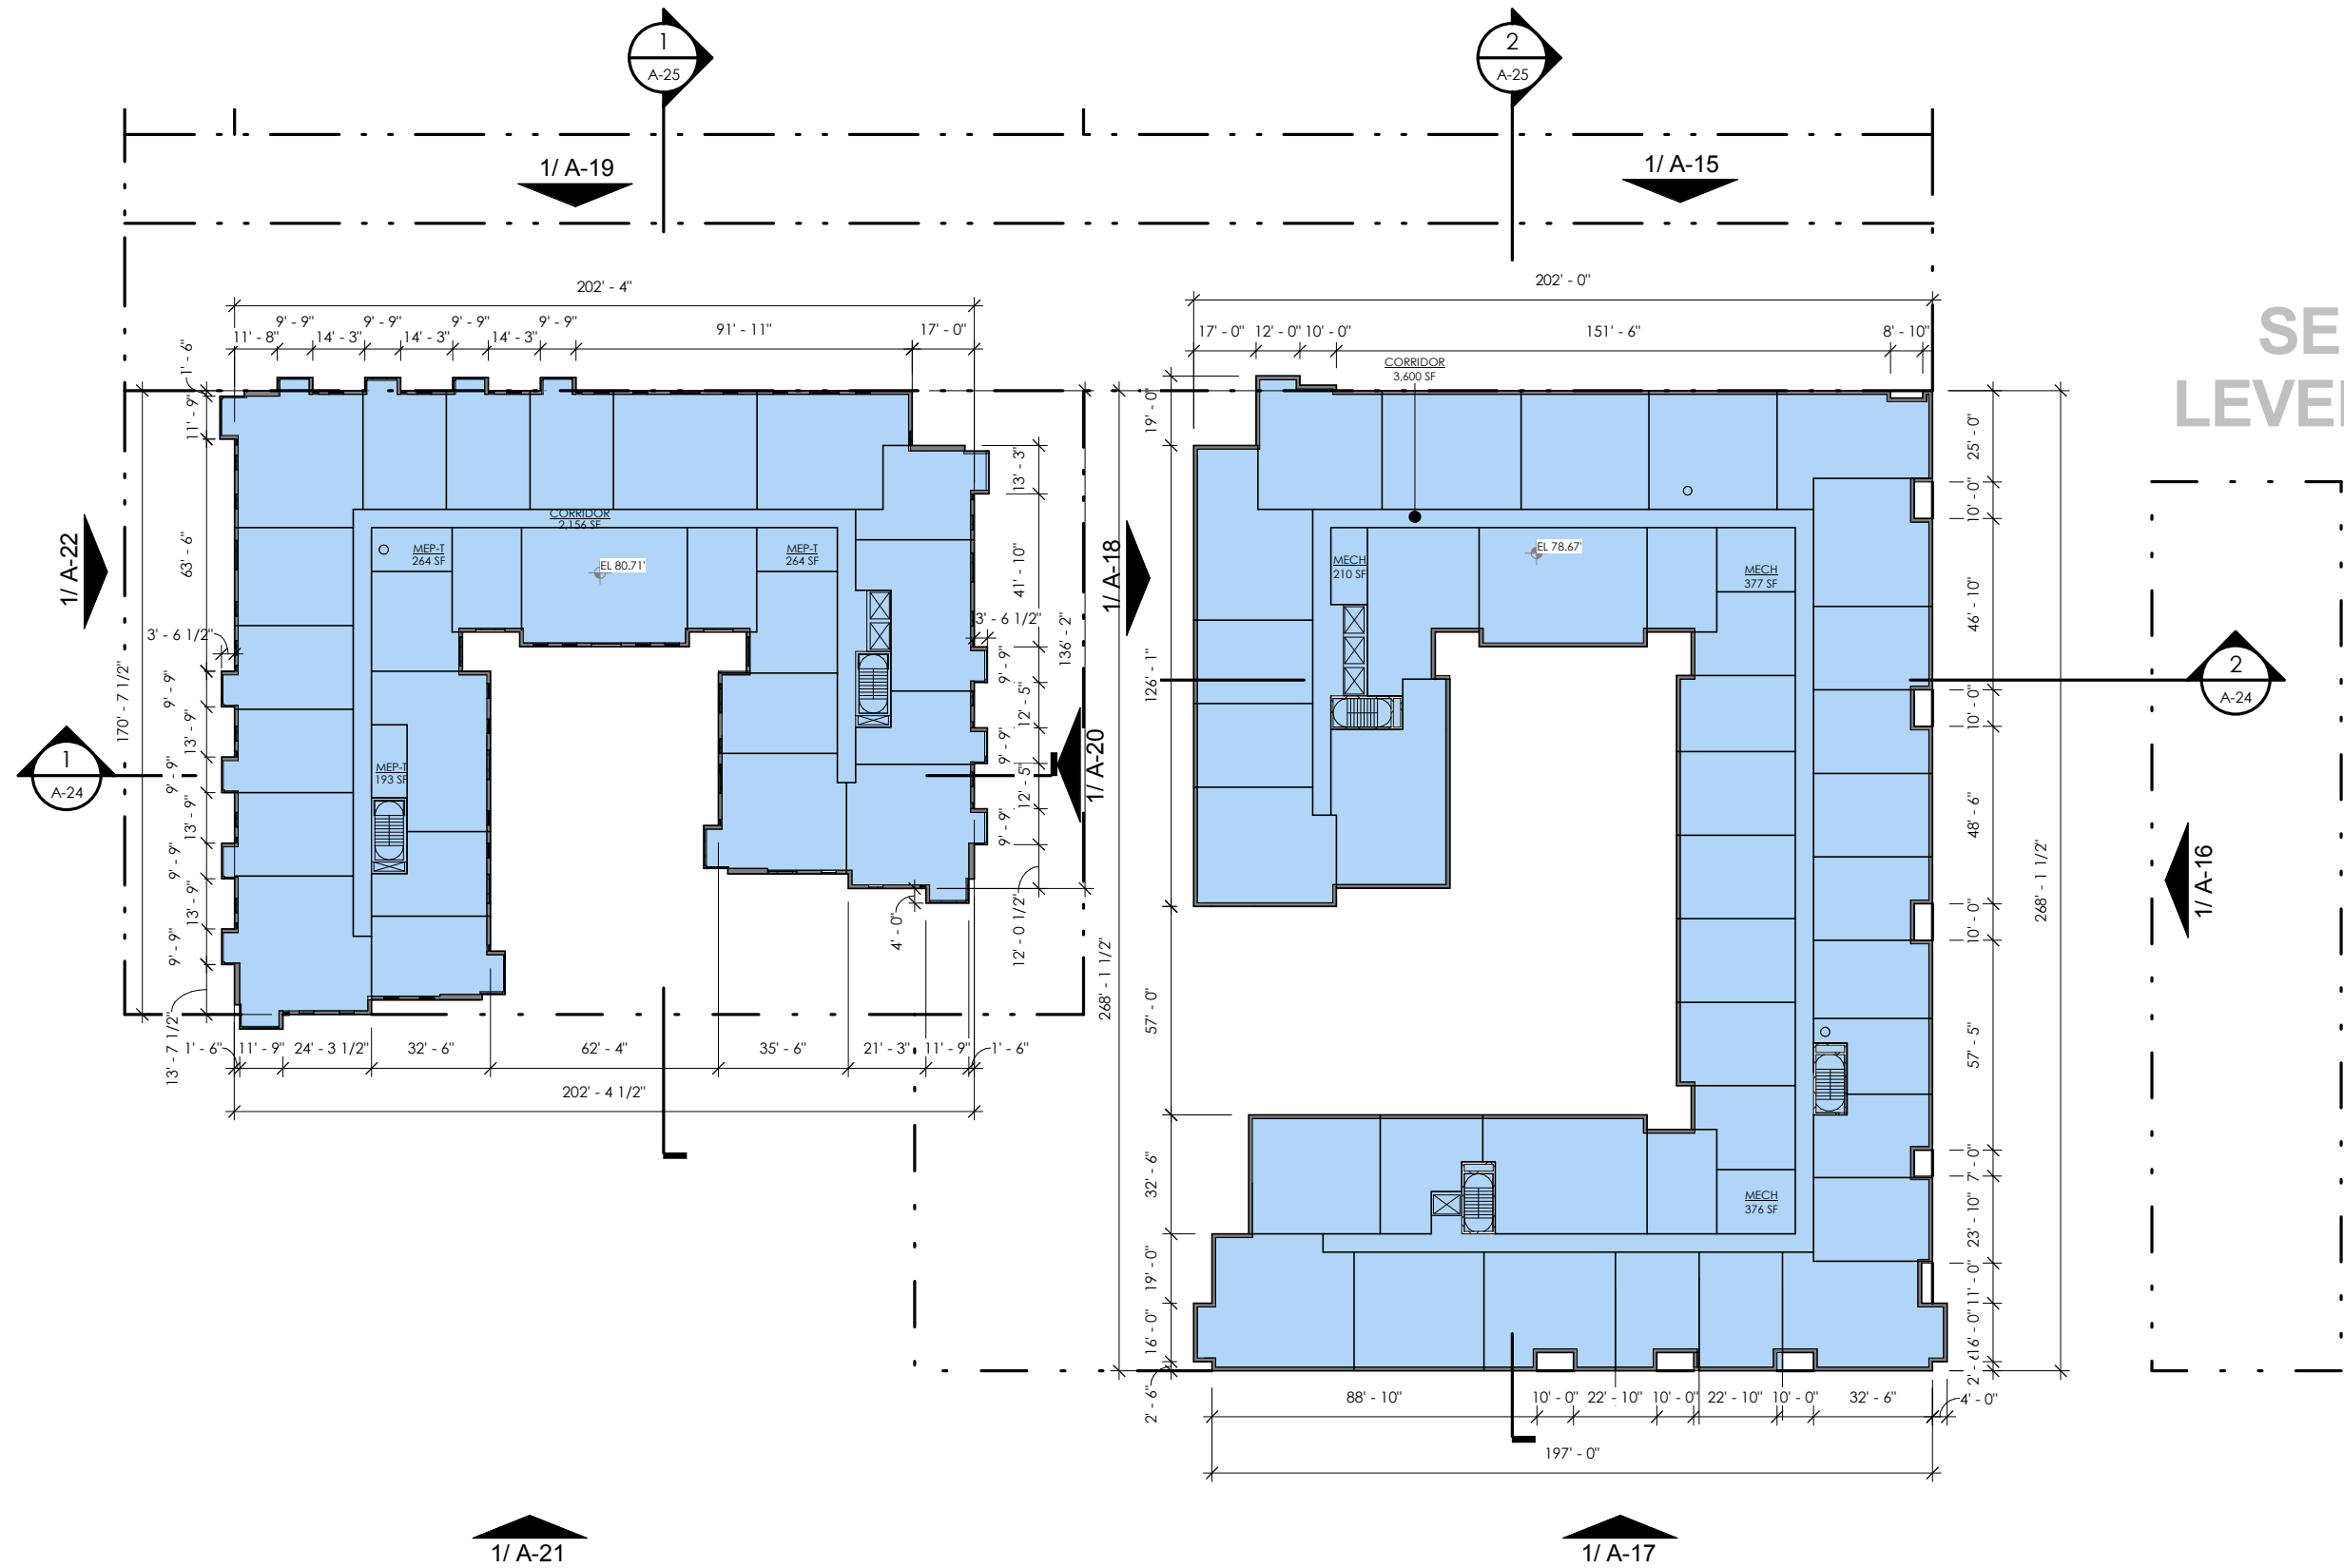

NOTE: THE INTERIOR LAYOUTS SHOWN ON THE BUILDING PLANS ARE SCHEMATIC. CHANGES TO THE LAYOUTS, NOT AFFECTING THE EXTERIOR ENVELOPE OR THE SQUARE FOOTAGE DISTRIBUTION MAY OCCUR.

SW  
LEVEL 3  
(TYP 3-7)

SE  
LEVEL 4  
(TYP 4-8)


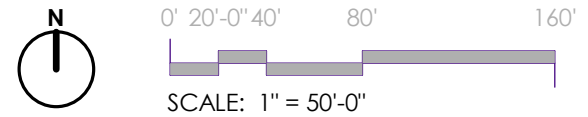
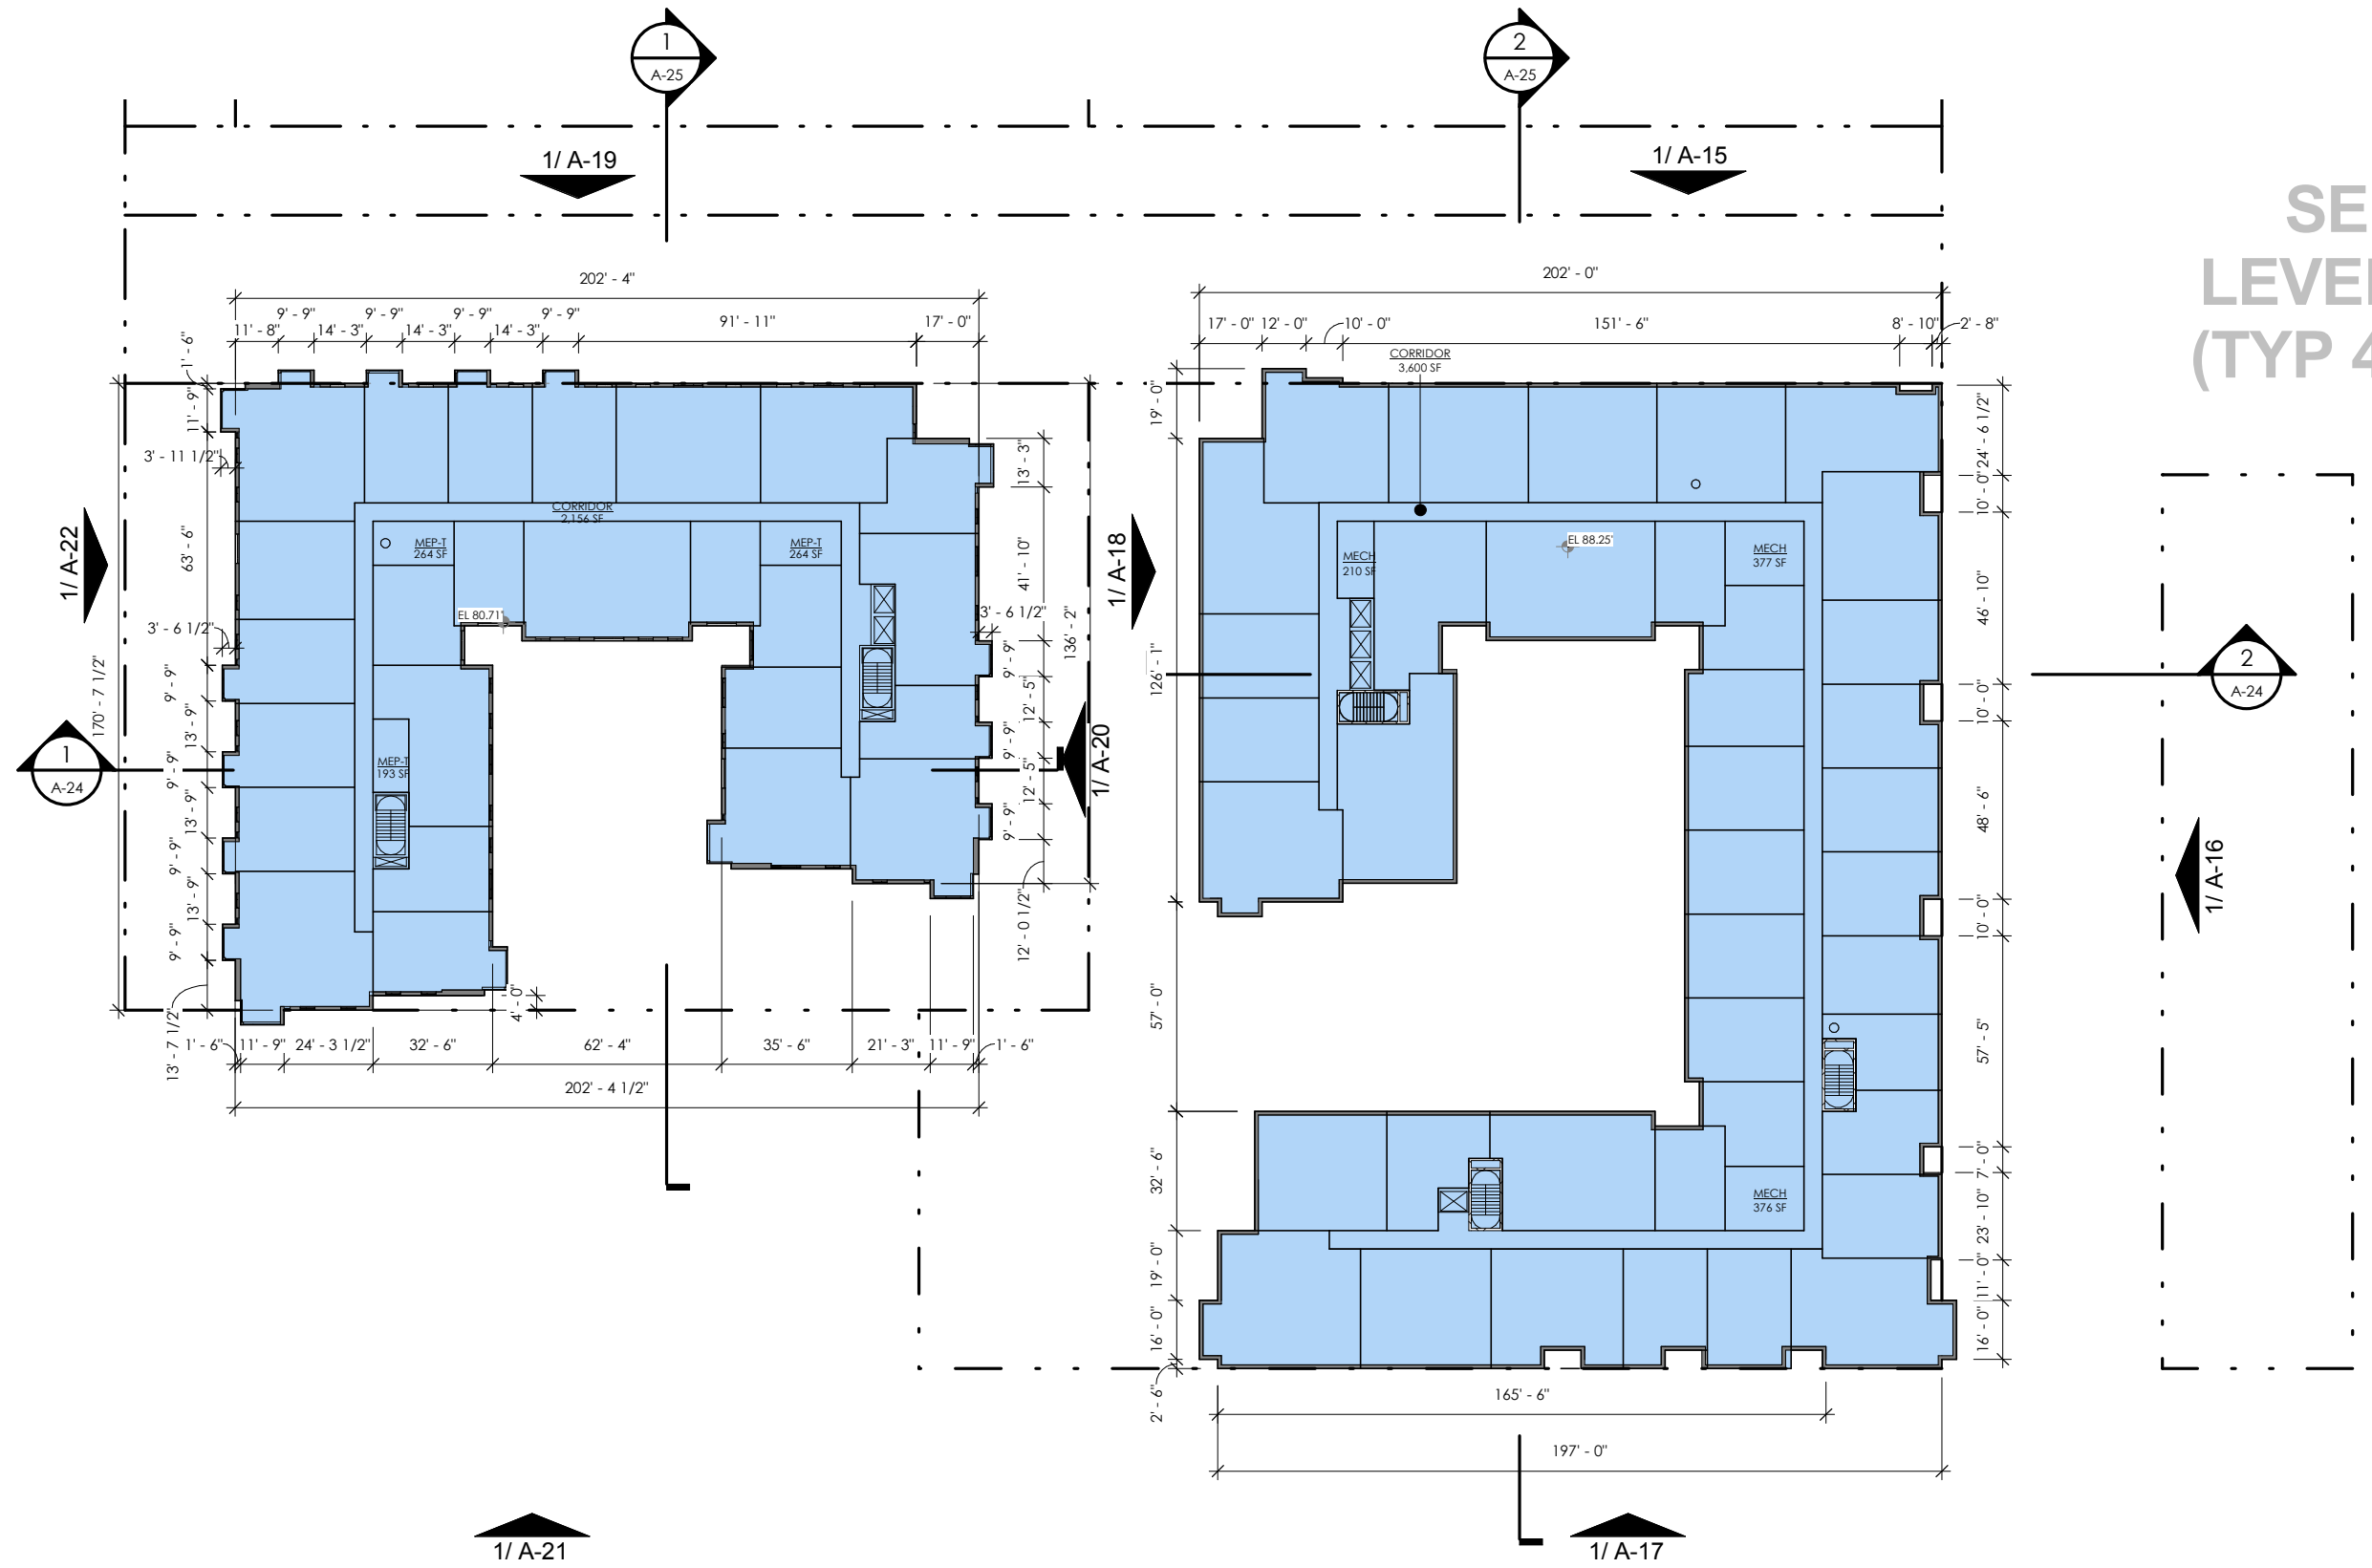


NOTE: THE INTERIOR LAYOUTS SHOWN ON THE BUILDING PLANS ARE SCHEMATIC. CHANGES TO THE LAYOUTS, NOT AFFECTING THE EXTERIOR ENVELOPE OR THE SQUARE FOOTAGE DISTRIBUTION MAY OCCUR.



SW  
MAIN ROOF

SE  
LEVEL 9


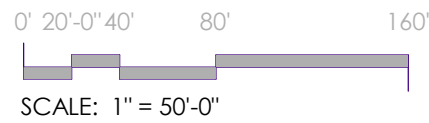
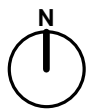
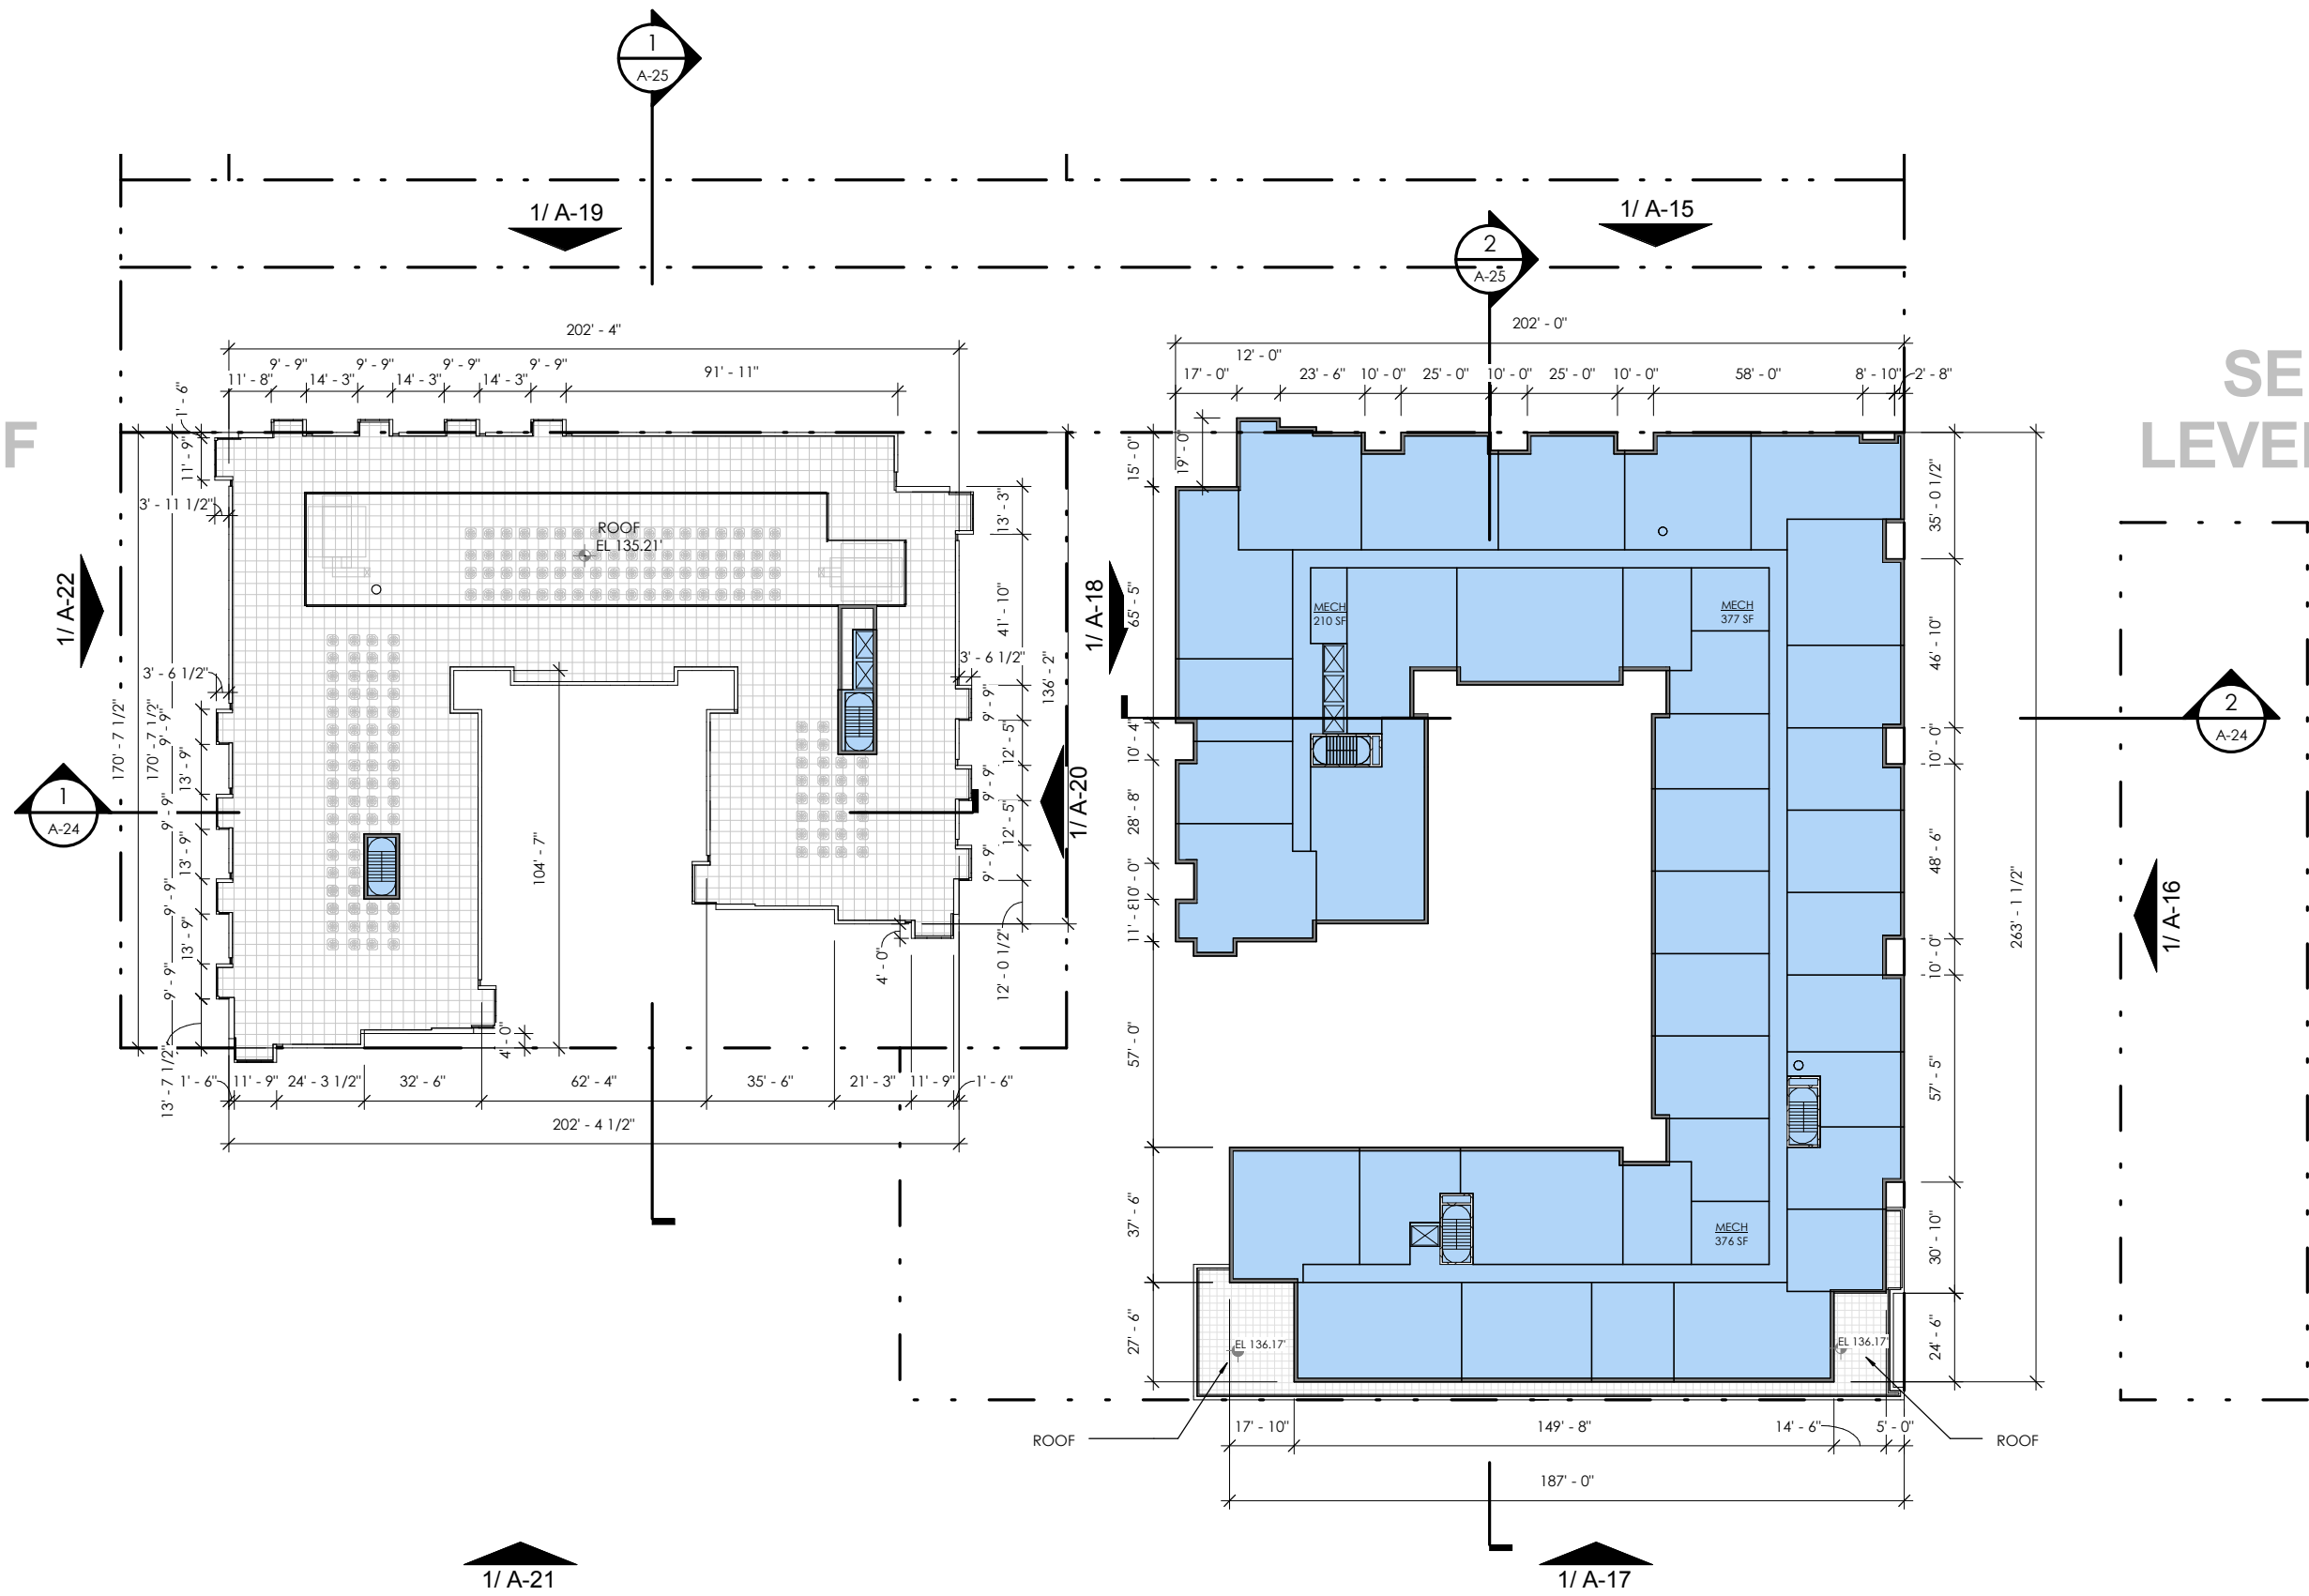


A-11 FLOOR PLANS - MAIN ROOF (WEST), LEVEL 9 (EAST)

NOTE: THE INTERIOR LAYOUTS SHOWN ON THE BUILDING PLANS ARE SCHEMATIC. CHANGES TO THE LAYOUTS, NOT AFFECTING THE EXTERIOR ENVELOPE OR THE SQUARE FOOTAGE DISTRIBUTION MAY OCCUR.

SW  
PH ROOF

SE  
LEVEL 10

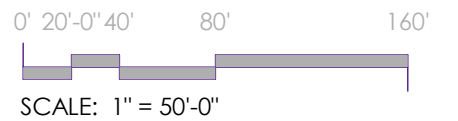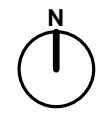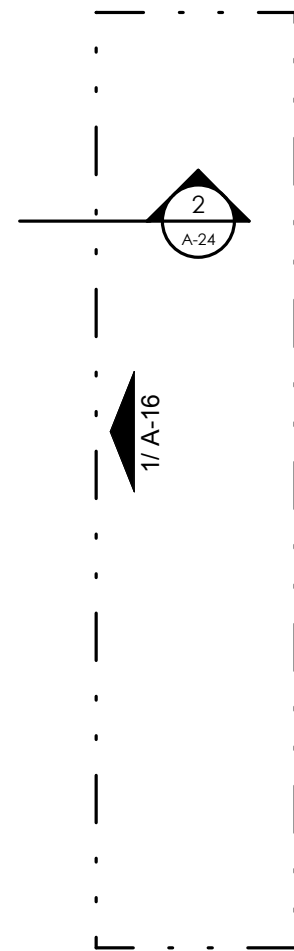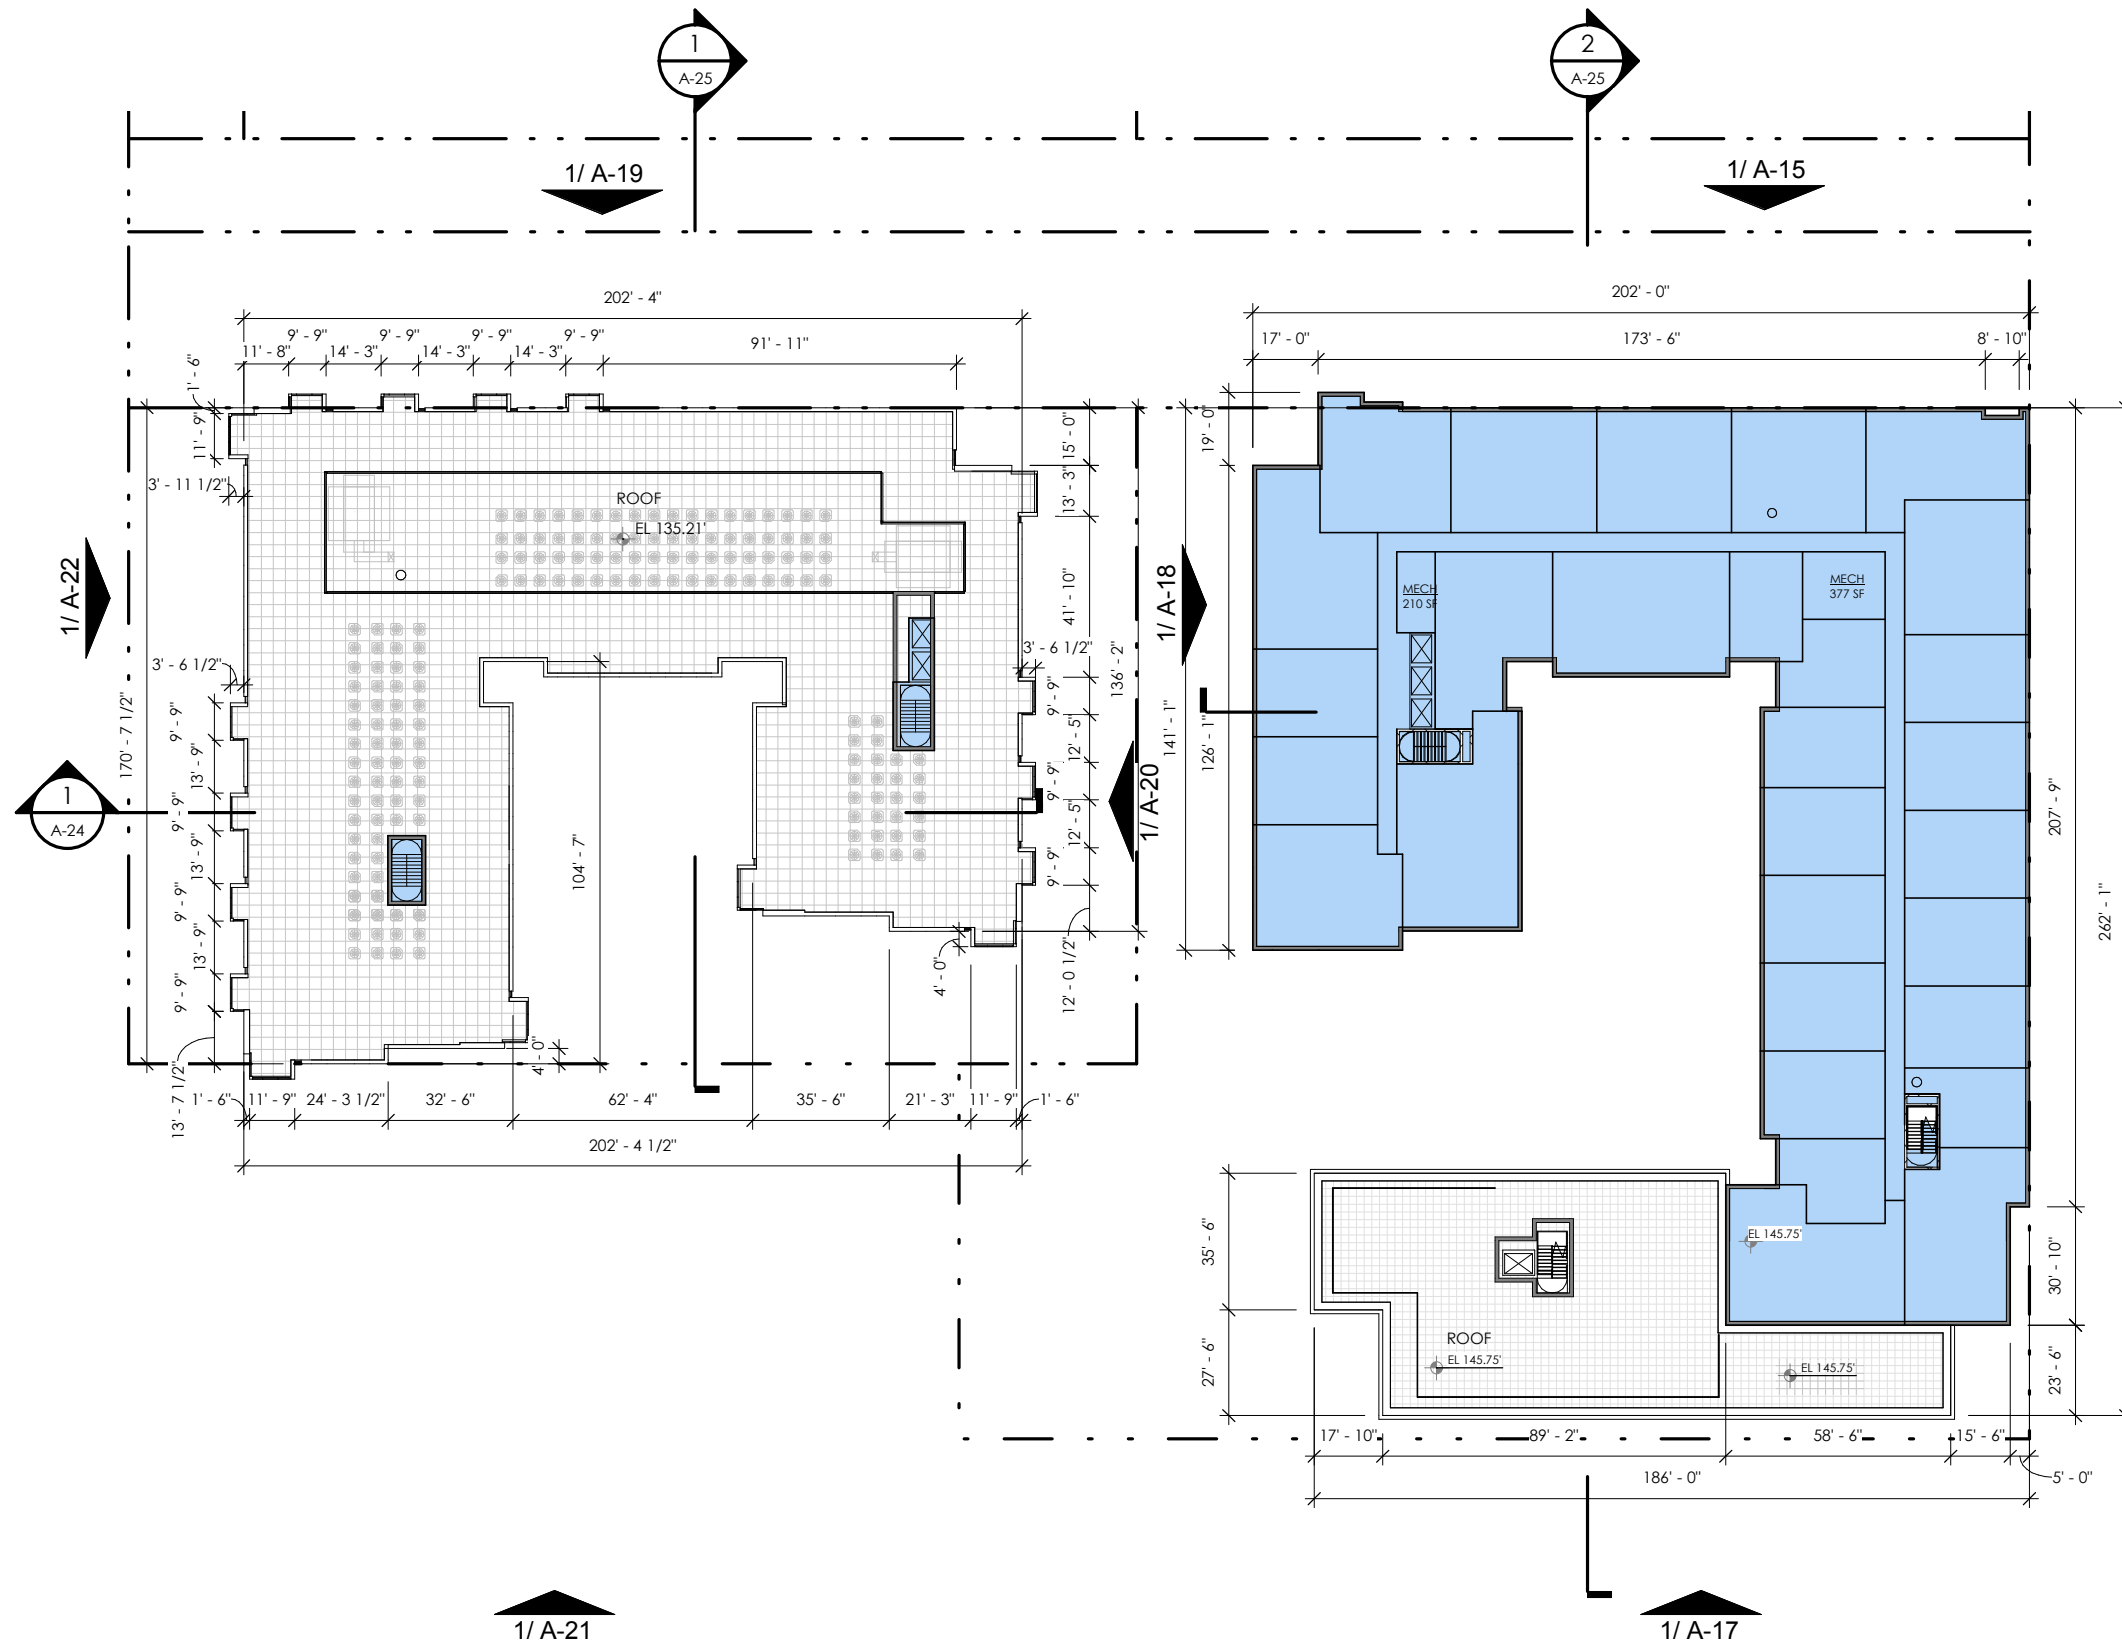




NOTE: THE INTERIOR LAYOUTS SHOWN ON THE BUILDING PLANS ARE SCHEMATIC. CHANGES TO THE LAYOUTS, NOT AFFECTING THE EXTERIOR ENVELOPE OR THE SQUARE FOOTAGE DISTRIBUTION MAY OCCUR.

FLOOR PLANS - MAIN ROOF (WEST), LEVEL 10 (EAST)

A-12

SW  
PH ROOF

SE  
MAIN ROOF

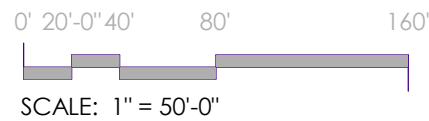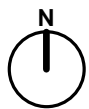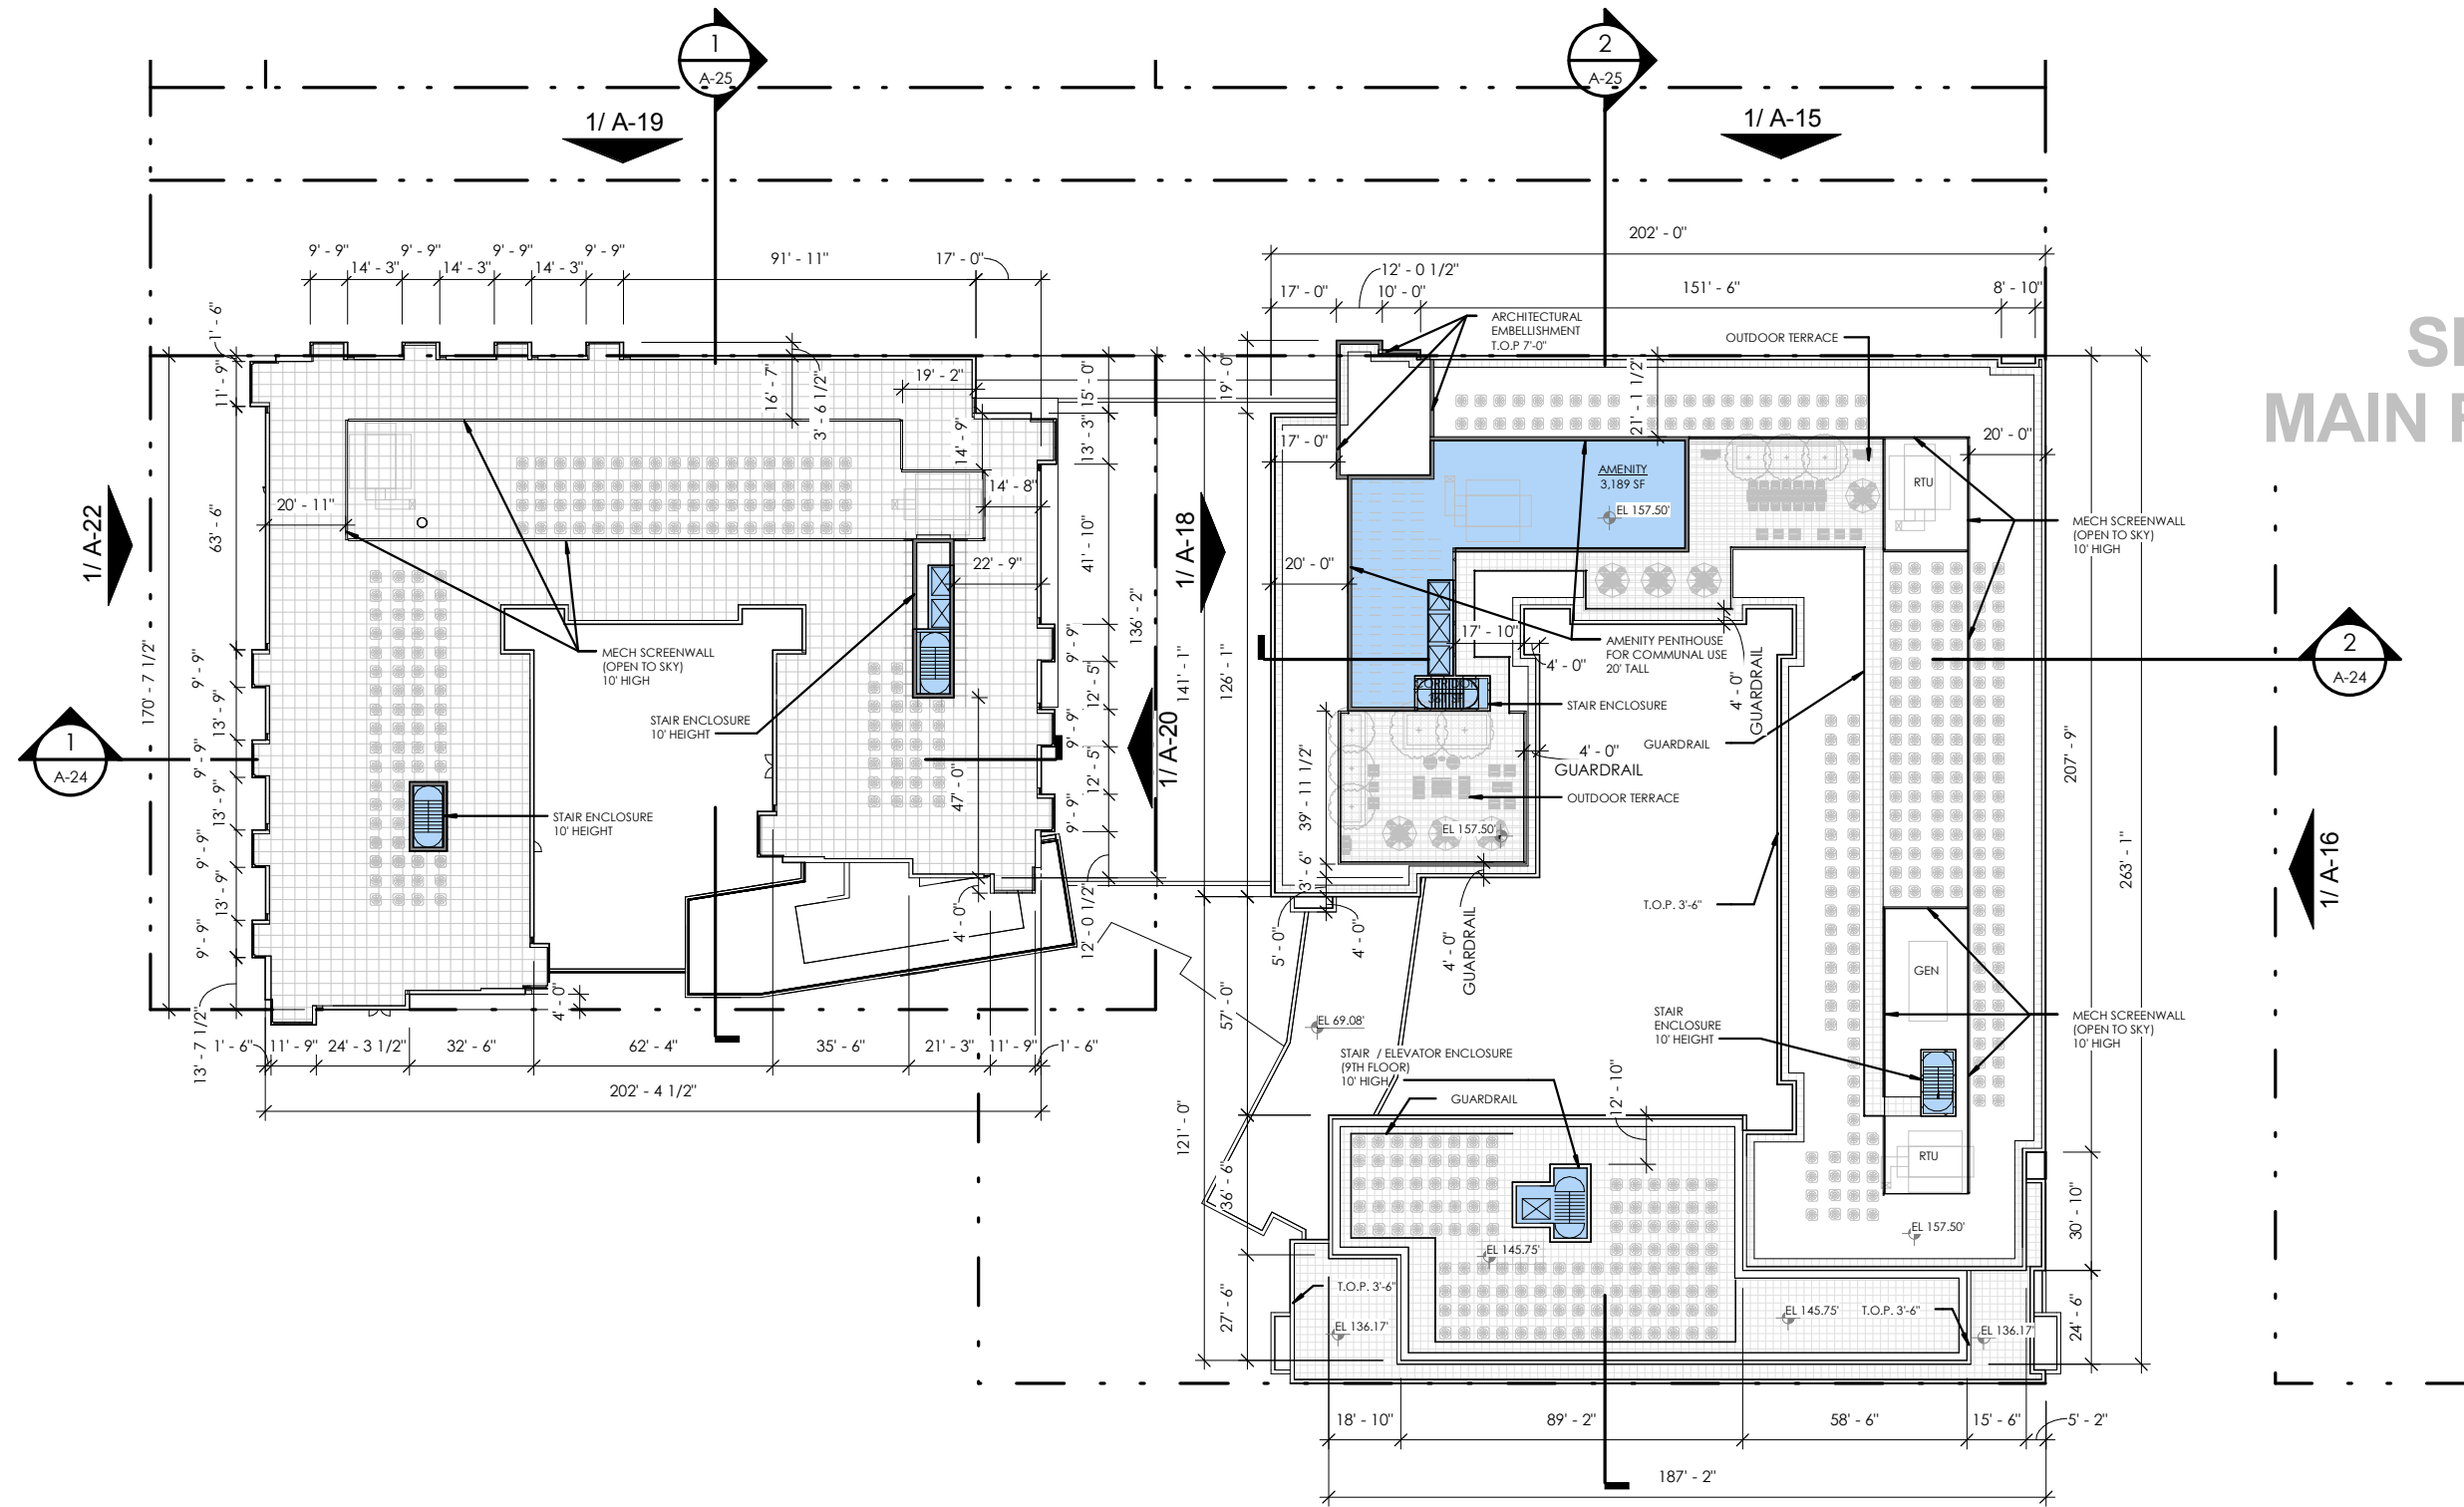

A-13 FLOOR PLANS - MAIN ROOF (WEST), MAIN ROOF (EAST)

NOTE: THE INTERIOR LAYOUTS SHOWN ON THE BUILDING PLANS ARE SCHEMATIC. CHANGES TO THE LAYOUTS, NOT AFFECTING THE EXTERIOR ENVELOPE OR THE SQUARE FOOTAGE DISTRIBUTION MAY OCCUR.