


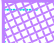

ZONING DISTRICT: MU-9
 REQUIRED GREEN AREA RATIO(GAR): 0.269

LEGEND

-  C- LANDSCAPE AREAS WITH SOIL DEPTH [>24"]
-  B- INTENSIVE VEGETATED ROOF [> 8"]
-  A- EXTENSIVE VEGETATED ROOF [2-8"]

NOTE: CONCEPTUAL GAR COMPLIANCE SHOWN FOR PRELIMINARY PURPOSES AND PROVIDED FOR PUD REVIEW ONLY. MODIFICATIONS TO THE DESIGN MAY OCCUR DURING FINAL ENGINEERING PHASES AND MAY INCLUDE ALTERNATIVE METHODS TO MEET MINIMUM REQUIREMENTS IN ACCORDANCE WITH DDOE GUIDELINES FOR THE DISTRICT OF COLUMBIA




SOUTHEAST + SOUTHWEST M STREET PARCELS
 FIRST-STAGE PUD MODIFICATION & SECOND-STAGE PUD APPLICATION

July 2, 2018

Perkins Eastman DC PARKERRODRIGUEZ, INC

LANDSCAPE - WEST BLDG (425) - GAR PLAN

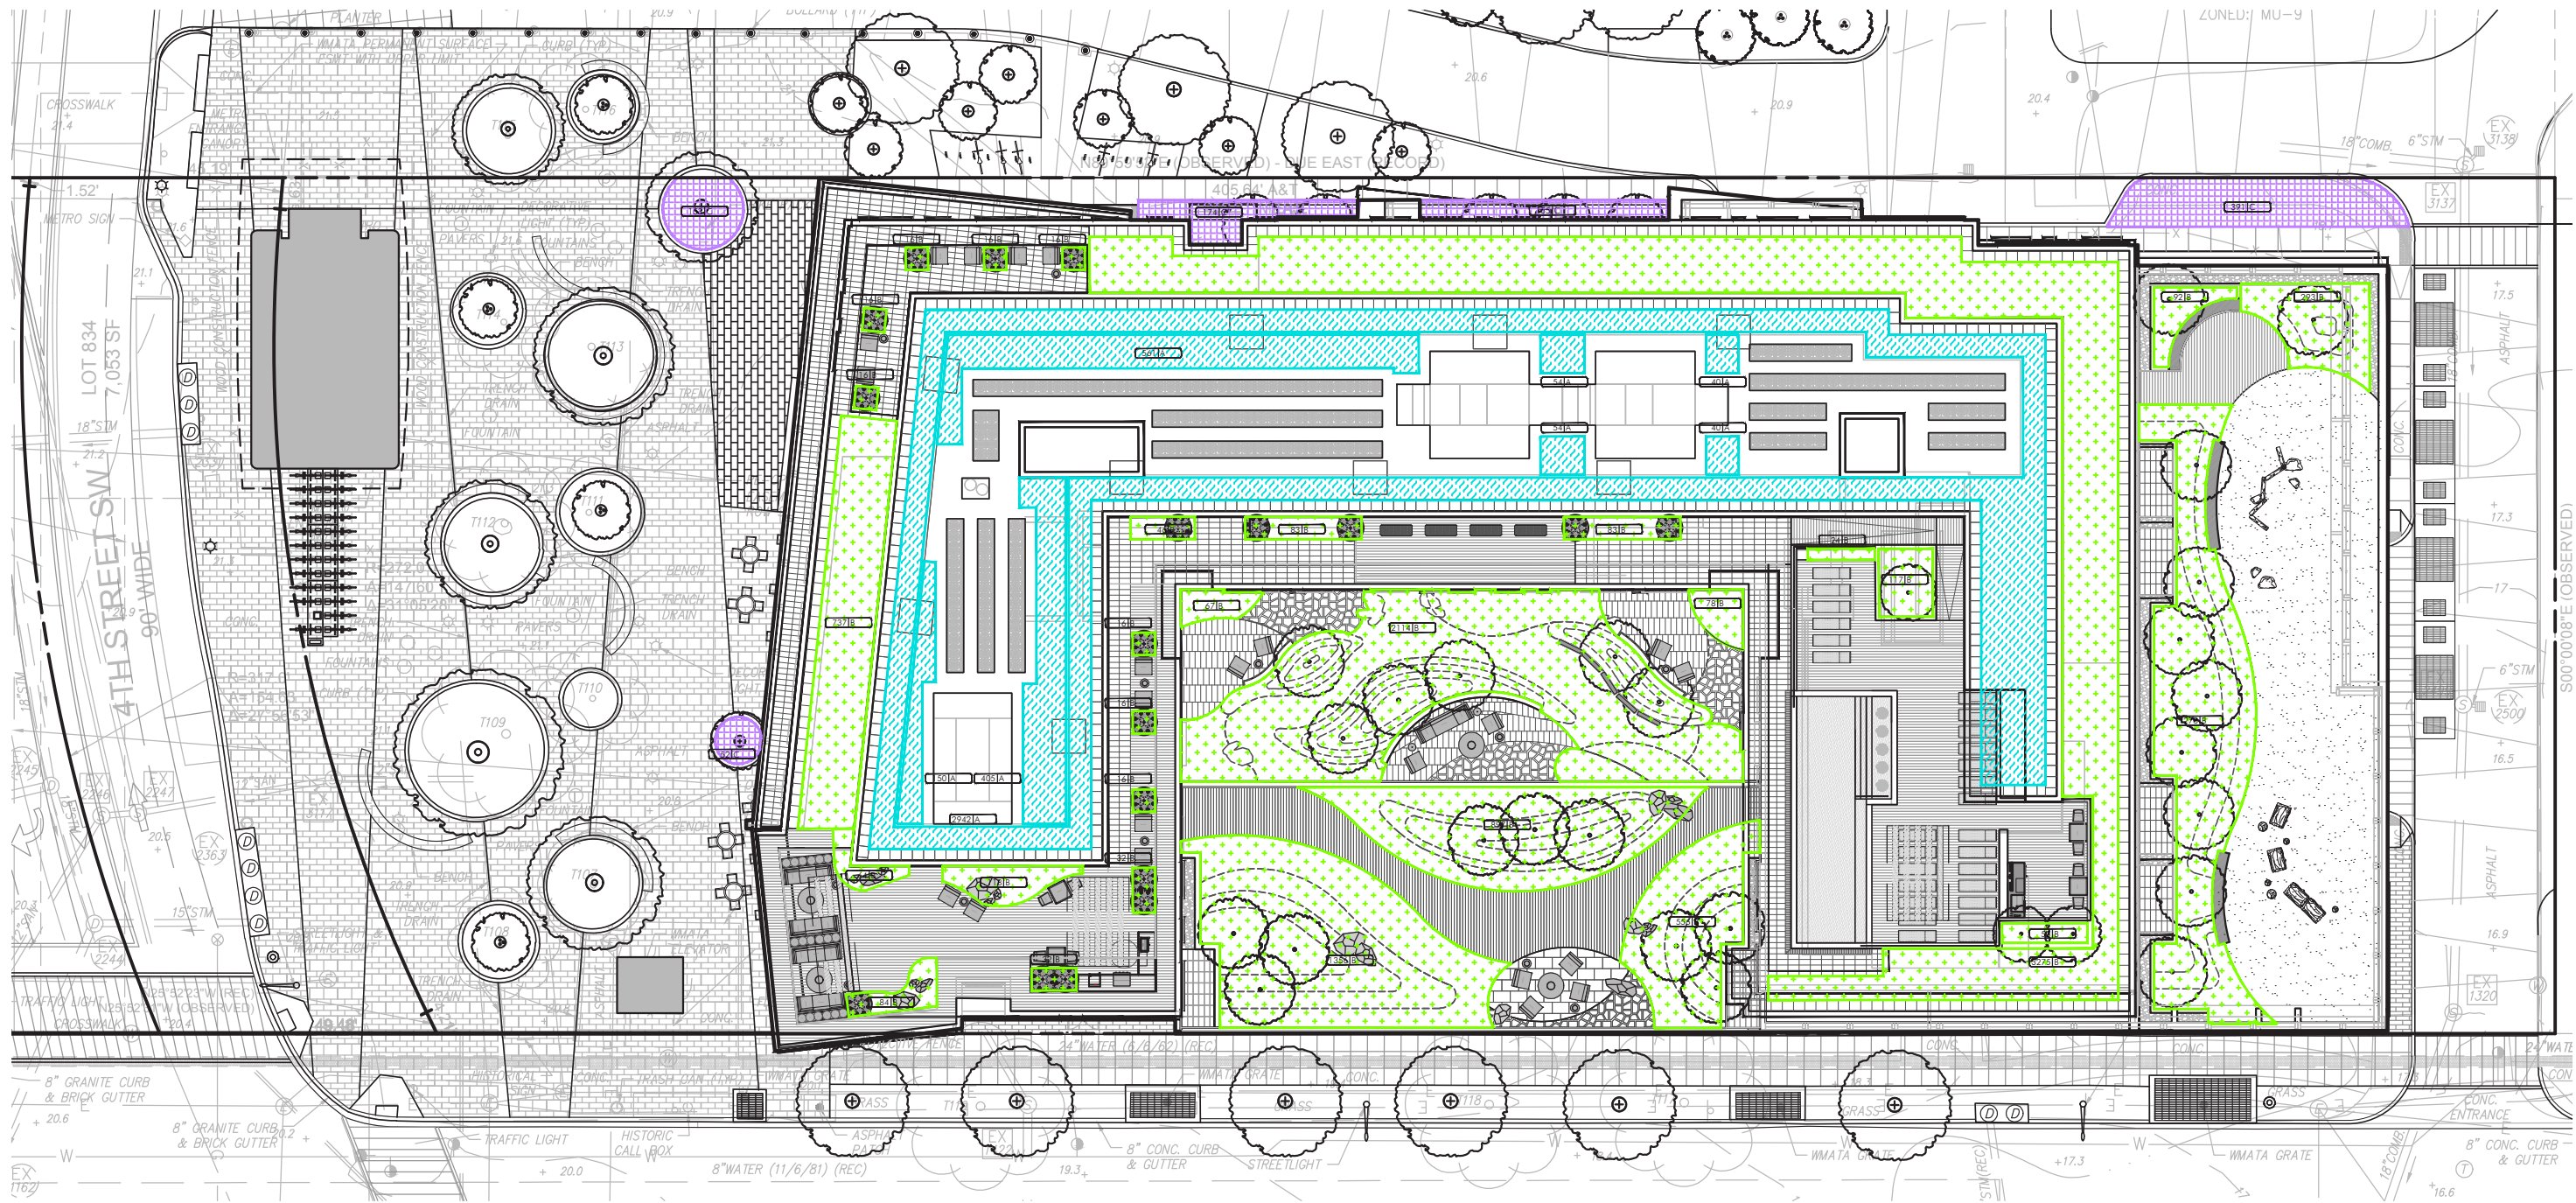


ZONING COMMISSION
 District of Columbia
 CASE NO.02-381
 EXHIBIT NO.131G12



ZONING DISTRICT: MU-9
 REQUIRED GREEN AREA RATIO(GAR): 0.2

NOTE: CONCEPTUAL GAR COMPLIANCE SHOWN FOR PRELIMINARY PURPOSES AND PROVIDED FOR PUD REVIEW ONLY. MODIFICATIONS TO THE DESIGN MAY OCCUR DURING FINAL ENGINEERING PHASES AND MAY INCLUDE ALTERNATIVE METHODS TO MEET MINIMUM REQUIREMENTS IN ACCORDANCE WITH DDOE GUIDELINES FOR THE DISTRICT OF COLUMBIA

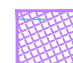LEGEND

-  C- LANDSCAPE AREAS WITH SOIL DEPTH [>24"]
-  B- INTENSIVE VEGETATED ROOF [> 8"]
-  A- EXTENSIVE VEGETATED ROOF [2-8"]



Green Area Ratio Scoresheet			
Address: 425 M Street, SW Washington DC	Ward	Lot	Square Zoning District
Other / BZA Order	enter sq ft of lot	multipl	SCORE
Lot size (enter this value first) *	46,768		0.269
Landscape Elements			
A Landscaped areas (select one of the following for each area)			
1	Landscaped areas with a soil depth of less than 24"	enter sq ft 0	0.3
2	Landscaped areas with a soil depth of 24" or greater	enter sq ft 0	0.6
3	Bioretention facilities	enter sq ft 0	0.4
B Plantings (credit for plants in landscaped areas from Section A)			
1	Groundcovers, or other plants less than 2' tall at maturity	enter sq ft 0	0.2
2	Plants, not including grasses, 2' or taller at maturity - calculated at 9 sq ft per plant (typically planted no closer than 18" on center)	enter number of plants 0	0.3
3	Tree canopy for all new trees 2.5" to 6" diameter or equivalent - calculated at 50 sq ft per tree	enter number of trees 0	0.5
4	Tree canopy for new trees 6" diameter or larger or equivalent - calculated at 250 sq ft per tree	enter number of trees 0	0.6
5	Tree canopy for preservation of existing tree 6" to 12" diameter or larger or equivalent - calculated at 250 sq ft per tree	enter number of trees 0	0.7
6	Tree canopy for preservation of existing tree 12" to 18" diameter or larger or equivalent - calculated at 600 sq ft per tree	enter number of trees 0	0.7
7	Tree canopy for preservation of all existing trees 18" to 24" dia. or equivalent - calculated at 1300 sq ft per tree	enter number of trees 0	0.7
8	Tree canopy for preservation of all existing trees 24" diameter or larger or equivalent - calculated at 2000 sq ft per tree	enter number of trees 0	0.8
9	Vegetated wall, plantings on a vertical surface	enter sq ft 0	0.6
C Vegetated or "green" roofs			
1	Over at least 2" and less than 8" of growth medium	enter sq ft 4,342	0.6
2	Over at least 8" of growth medium	enter sq ft 12,468	0.8
D Permeable Paving***			
1	Permeable paving over at least 6" and less than 24" of soil or gravel	enter sq ft 0	0.4
2	Permeable paving over at least 24" of soil or gravel	enter sq ft 0	0.5
E Other			
1	Enhanced tree growth systems***	enter sq ft 0	0.4
2	Renewable energy generation	enter sq ft 0	0.5
3	Approved water features	enter sq ft 0	0.2
H Bonuses			
sub-total of sq ft = 16,810			
1	Native plant species	enter sq ft 0	0.1
2	Landscaping in food cultivation	enter sq ft 0	0.1
3	Harvested stormwater irrigation	enter sq ft 0	0.1
Green Area Ratio numerator = 12,580			
*** Permeable paving and structural soil together may not qualify for more than one third of the Green Area Ratio score.			
Total square footage of all permeable paving and enhanced tree growth			

Green Area Ratio Scoresheet			
Address: 375 M Street, SW Washington DC	Ward	Lot	Square Zoning District
Other / BZA Order	enter sq ft of lot	multipl	SCORE
Lot size (enter this value first) *	61,065		0.203
Landscape Elements			
A Landscaped areas (select one of the following for each area)			
1	Landscaped areas with a soil depth of less than 24"	enter sq ft 0	0.3
2	Landscaped areas with a soil depth of 24" or greater	enter sq ft 971	0.6
3	Bioretention facilities	enter sq ft 0	0.4
B Plantings (credit for plants in landscaped areas from Section A)			
1	Groundcovers, or other plants less than 2' tall at maturity	enter sq ft 0	0.2
2	Plants, not including grasses, 2' or taller at maturity - calculated at 9 sq ft per plant (typically planted no closer than 18" on center)	enter number of plants 0	0.3
3	Tree canopy for all new trees 2.5" to 6" diameter or equivalent - calculated at 50 sq ft per tree	enter number of trees 0	0.5
4	Tree canopy for new trees 6" diameter or larger or equivalent - calculated at 250 sq ft per tree	enter number of trees 0	0.6
5	Tree canopy for preservation of existing tree 6" to 12" diameter or larger or equivalent - calculated at 250 sq ft per tree	enter number of trees 0	0.7
6	Tree canopy for preservation of existing tree 12" to 18" diameter or larger or equivalent - calculated at 600 sq ft per tree	enter number of trees 0	0.7
7	Tree canopy for preservation of all existing trees 18" to 24" dia. or equivalent - calculated at 1300 sq ft per tree	enter number of trees 0	0.7
8	Tree canopy for preservation of all existing trees 24" diameter or larger or equivalent - calculated at 2000 sq ft per tree	enter number of trees 0	0.8
9	Vegetated wall, plantings on a vertical surface	enter sq ft 0	0.6
C Vegetated or "green" roofs			
1	Over at least 2" and less than 8" of growth medium	enter sq ft 4,246	0.6
2	Over at least 8" of growth medium	enter sq ft 11,607	0.8
D Permeable Paving***			
1	Permeable paving over at least 6" and less than 24" of soil or gravel	enter sq ft 0	0.4
2	Permeable paving over at least 24" of soil or gravel	enter sq ft 0	0.5
E Other			
1	Enhanced tree growth systems***	enter sq ft 0	0.4
2	Renewable energy generation	enter sq ft 0	0.5
3	Approved water features	enter sq ft 0	0.2
H Bonuses			
sub-total of sq ft = 16,824			
1	Native plant species	enter sq ft 0	0.1
2	Landscaping in food cultivation	enter sq ft 0	0.1
3	Harvested stormwater irrigation	enter sq ft 0	0.1
Green Area Ratio numerator = 12,416			
*** Permeable paving and structural soil together may not qualify for more than one third of the Green Area Ratio score.			
Total square footage of all permeable paving and enhanced tree growth			

NOTE: CONCEPTUAL GAR COMPLIANCE SHOWN FOR PRELIMINARY PURPOSES AND PROVIDED FOR PUD REVIEW ONLY. MODIFICATIONS TO THE DESIGN MAY OCCUR DURING FINAL ENGINEERING PHASES AND MAY INCLUDE ALTERNATIVE METHODS TO MEET MINIMUM REQUIREMENTS IN ACCORDANCE WITH DDOE GUIDELINES FOR THE DISTRICT OF COLOMBIA



PAGE INTENTIONALLY
LEFT BLANK

PAGE INTENTIONALLY
LEFT BLANK

STAGE 2 PUD - CIVIL & LEED


WATERFRONT II

SQUARE 542; LOTS 826 AND 825

375 AND 425 M STREET SW WASHINGTON, DC

ABBREVIATIONS:

APPROX	APPROXIMATE	EX	EXISTING
ASPH	ASPHALT	FC	FACE OF CURB
ASTM	AMERICAN SOCIETY FOR TESTING AND MATERIALS	FD	FLOOR DRAIN
AWWA	AMERICAN WATER WORKS ASSOCIATION	FF	FIRST FLOOR
BC	BACK OF CURB	FG	FINISH GRADE
BF	BASEMENT FLOOR	FH	FIRE HYDRANT
BLDG	BUILDING	FL	FLOW LINE
BM	BENCHMARK	G	GAS
BOV	BLOW OFF VALVE	GR	GUARD RAIL OR GRATE INLET
BRL	BUILDING RESTRICTION LINE	HC	HANDICAP
BW	BOTTOM OF WALL	HP	HIGH POINT
C&G	CURB AND GUTTER	HR	HAND RAIL
CB	CATCH BASIN	INV	INVERT
CC	CONCRETE CURB	IP	IRON PIPE
CIP	CAST IRON PIPE	IPS	IRON PIPE SET
CL	CENTERLINE	LP	LOW POINT
CMP	CORRUGATED METAL PIPE	MH	MANHOLE
CO	CLEAN OUT	O/H	OVERHEAD
CONC	CONCRETE	PCC	PORTLAND CEMENT CONCRETE
DIP	DUCTILE IRON PIPE	PROP	PROPOSED
DI	DROP INLET	PVMT	PAVEMENT
DOM	DOMESTIC	SAN	SANITARY
EBL	EAST BOUND LANE	SEW	SEWER
EC	EDGE OF GUTTER	STD	STANDARD
EL	ELEVATION	S/W	SIDEWALK
ELEC	ELECTRIC	TC	TOP OF CURB
ELEV	ELEVATION	TEL	TELEPHONE
ENT	ENTRANCE	TP	TEST PIT OR TREE PROTECTION
EP	EDGE OF PAVEMENT	TW	TOP OF WALL OR TAILWATER
EQUIP	EQUIPMENT	UP	UTILITY POLE
ESMT	EASEMENT	UG	UNDERGROUND
EW	END WALL	UGE	UNDERGROUND ELECTRIC
		UGT	UNDERGROUND TELEPHONE
		UGC	UNDERGROUND CABLE
		UD	UNDERDRAIN
		WL	WATER LINE
		WM	WATER METER

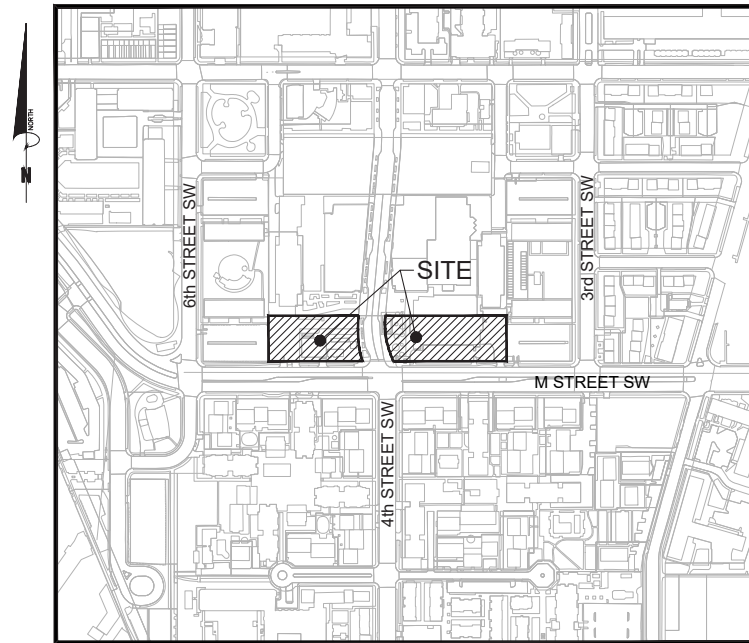

VICINITY MAP
SCALE: 1" = 600'

EXISTING	LEGEND	PROPOSED
	INDEX CONTOUR	
	INTERMEDIATE CONTOUR	
	EDGE OF PAVEMENT	
	CURB AND GUTTER	
	CURB AND GUTTER TRANSITION	
	PROPOSED HEADER CURB	
	PROPERTY LINE	
	LOT LINE	
	RIGHT-OF-WAY	
	EASEMENT	
	WATER LINE	
	WATER VALVE	
	WATER REDUCER	
	WATER METER	
	SANITARY SEWER	
	STORM SEWER	
	CABLE TV	
	ELECTRIC SERVICE-UNDERGROUND	
	ELECTRIC SERVICE-OVERHEAD	
	OVERHEAD TELEPHONE	
	TELEPHONE SERVICE	
	GAS LINE	
	SPOT ELEVATION	
	UTILITY POLE	
	GUY POLE	
	TRANSFORMER	
	SIGN	
	SANITARY SEWER IDENTIFIER	
	STORM DRAIN IDENTIFIER	
	FIRE HYDRANT	
	STREET LIGHT	
	TEST PIT LOCATION RECOMMENDED/REQUIRED	
	HANDICAP RAMP	
	TREE	
	CONCRETE SIDEWALK	

UTILITY CONTACTS:

SEWER/WATER:	DC WATER - (202) 787-4299 5000 OVERLOOK AVE. SW 5TH FLOOR WASHINGTON, DC 20032
ELECTRICITY:	PEPCO - FRED JOHNSON (202) 872-2833 701 9TH STREET NW, ROOM 6005 WASHINGTON, DC 20068
GAS:	WASHINGTON GAS CO. - VANN JONES (703) 750-5983 6801 INDUSTRIAL ROAD SPRINGFIELD, VA 22151
COMMUNICATIONS:	VERIZON COMMUNICATIONS - DIVINA YANCEY (301) 282-7736 FDC-1 13101 COLUMBIA PIKE CONDUIT GROUP - LOWER LEVEL SILVER SPRING, MD 20904

ENGINEER

BOWMAN CONSULTING GROUP DC PC
888 17TH STREET NW
SUITE 510
WASHINGTON, DC 20006
(202) 750-2474
ATTN: RYAN J BRANNAN, P.E.

CIVIL DRAWING LIST - PUD:

C0.01	COVER SHEET
C0.02	GENERAL NOTES
C1.11	EXISTING CONDITIONS PLAN - 425 M ST. SW
C1.12	EXISTING CONDITIONS PLAN - 375 M ST. SW
C1.21	EROSION AND SEDIMENT CONTROL PLAN - 425 M ST. SW
C1.22	EROSION AND SEDIMENT CONTROL PLAN - 375 M ST. SW
C1.31	SITE PLAN - 425 M ST. SW
C1.32	SITE PLAN - 375 M ST. SW
C1.41	GRADING PLAN - 425 M ST. SW
C1.42	GRADING PLAN - 375 M ST. SW
C1.51	UTILITY PLAN - 425 M ST. SW
C1.52	UTILITY PLAN - 375 M ST. SW
C5.01	EROSION AND SEDIMENT CONTROL NOTES
C5.02	EROSION AND SEDIMENT CONTROL DETAILS
C7.01	STORMWATER MANAGEMENT PLAN - 425 M ST. SW
C7.02	STORMWATER MANAGEMENT PLAN - 375 M ST. SW



DEMOLITION NOTES:

1. CONTRACTOR SHALL COORDINATE WITH UTILITY COMPANIES FOR SHUTOFF, CAPPING AND CONTINUATION OF UTILITY SERVICES AS REQUIRED.
2. CONTRACTOR SHALL REMOVE AND TRANSPORT ALL DEBRIS, RUBBISH AND OTHER MATERIALS RESULTING FROM ALL DEMOLITION OPERATIONS TO A LEGAL DISPOSAL OFF SITE.
3. REMOVAL OF ASPHALT AND CONCRETE PAVEMENT SHALL INCLUDE THE REMOVAL OF ALL SURFACE, BASE AND SUBBASE MATERIALS.
4. EXISTING CONDITIONS SHOWN HEREON WERE TAKEN FROM A SURVEY PREPARED BY BOWMAN CONSULTING ENTITLED, "TOPOGRAPHIC SURVEY ON LOTS 825, 826, 833, & 834, SQUARE 542", DATED 11/4/16, AND FROM AVAILABLE UTILITY COMPANY RECORDS.
5. ALL UNDERGROUND UTILITY LOCATIONS, INCLUDING WATER, STORM DRAINAGE, SANITARY SEWER, ELECTRICAL, TELEPHONE AND GAS WERE TAKEN FROM AVAILABLE RECORDS AND FIELD VERIFIED WHERE POSSIBLE. THE LOCATION OF ALL UTILITIES SHOWN ARE APPROXIMATE. IT IS THE RESPONSIBILITY OF THE CONTRACTOR TO VERIFY AND DETERMINE THE EXACT LOCATION AND DEPTH OF ALL UTILITIES PRIOR TO COMMENCING WORK. REPORT ANY DISCREPANCY TO THE ENGINEER. MARKING LOCATIONS OF EXISTING UTILITIES, CONTACT "MISS UTILITY" AT 1-800-257-7777, 48-HOURS PRIOR TO ANY EXCAVATION.
6. THE CONTRACTOR MUST HAND-DIG TEST PITS AT ALL UTILITY CROSSINGS TO DETERMINE THE EXACT LOCATION AND DEPTH OF ALL UTILITIES AS WELL IN DEMOLITION WORK AND PRIOR TO ORDERING PIPE MATERIALS AND STRUCTURE. UTILITIES FOUND DURING DEMOLITION OR CONSTRUCTION ACTIVITIES SHALL BE THE RESPONSIBILITY OF ANY CONTRACTOR ENGAGED IN EXCAVATION AT THIS SITE. THE ENGINEER SHALL BE NOTIFIED IMMEDIATELY OF ANY UTILITY FINDINGS WHICH DEVIATE FROM THE CONDITIONS SHOWN.
7. ALL SEDIMENT AND EROSION CONTROL METHODS SHALL BE INSTALLED BEFORE THE START OF ANY EXCAVATION AND/OR DEMOLITION AS PER DISTRICT OF COLUMBIA EROSION AND CONTROL HANDBOOK. IF ANY ONSITE INSPECTION REVEALS FURTHER EROSION CONTROL MEASURES ARE NECESSARY, THE SAME SHALL BE PROVIDED. REFER TO SHEETS CIV0131, CIV0132, CIV0510, AND CIV0520 FOR SEDIMENTATION AND EROSION CONTROL PLANS, NOTES, AND DETAILS.
8. SEE SEDIMENTATION AND EROSION CONTROL PLAN FOR ALL EXISTING TREES TO REMAIN AND BE PROTECTED.
9. NOTE PROXIMITY OF ADJACENT STRUCTURES AND UTILITY LINES AND MAINTAIN CONTINUED SERVICE DURING CONSTRUCTION. COORDINATE WITH RESPECTIVE UTILITY COMPANIES AND ENGINEER SHOULD RELOCATION OF SERVICE BE REQUIRED.
10. EXISTING UTILITIES (STRUCTURES AND LINES) NOT REQUIRED FOR FUTURE SERVICE TO BE REMOVED TO FACILITATE CONSTRUCTION. UTILITIES TO BE CAPPED AS PER UTILITY PURVEYOR'S STANDARDS AND SPECIFICATIONS. COORDINATE REQUIREMENTS WITH UTILITY PURVEYOR'S.
11. REMOVAL OF ALL WALLS/RETAINING WALLS AND FENCES SHALL INCLUDE THE REMOVAL OF THEIR FOUNDATION UNLESS OTHERWISE INDICATED ON THESE DRAWINGS.
12. ALL EXISTING DC STREETLIGHT POLES THAT ARE BEING PERMANENTLY REMOVED MUST BE RETURNED IN GOOD CONDITION TO THE DISTRICT OF COLUMBIA WAREHOUSE AT 1735 15TH STREET NE OFF WEST VIRGINIA AVENUE CONTACT NUMBER 202-576-5258.
13. EXISTING WATER AND SEWER SERVICES NOT REQUIRED FOR FUTURE USE TO BE REMOVED TO EXTENT NECESSARY TO FACILITATE NEW CONSTRUCTION. REMAINDER OF SERVICE TO BE CAPPED AT MAIN AND EXISTING VALVES AND TEES TO BE REMOVED PER DC/WATER STANDARDS SPECIFICATIONS.COORDINATE REQUIREMENTS WITH DC WATER UTILITY INSPECTOR AT 202-787-4299. PAVEMENT TO BE REMOVED PER DISTRICT OF COLUMBIA DEPARTMENT OF TRANSPORTATION STANDARDS AND SPECIFICATIONS.
14. CONTRACTOR TO BE RESPONSIBLE FOR LAYOUT, EXTENT AND DESIGN OF SHEETING, SHORING AND SUPPORT OF EXISTING UTILITIES AND ADJACENT STRUCTURES, SHORING, BRACING AND UNDERPINNING SHALL BE DESIGNED BY A STRUCTURAL ENGINEER, LICENSED IN THE DISTRICT OF COLUMBIA, HIRED BY THE CONTRACTOR AS NECESSARY TO ENSURE SUPPORT OF SURROUNDING STRUCTURES AND UTILITIES.
15. CONTRACTOR TO RELOCATE PARKING METERS IF REQUIRED AND AS DIRECTED BY D.C. BUREAU OF PARKING. COORDINATE REQUIREMENT WITH LARRY BROWN OF PARKING SERVICES AT 202-671-2291.
16. NOTIFY DC WATER AT (202) 787-4024 48 HOURS PRIOR TO START OF CONSTRUCTION.
17. UNLESS OTHERWISE SHOWN ON THESE DRAWINGS, EXISTING PAVEMENT ON M STREET SW AND 4TH STREET SW TO REMAIN. PROVIDE PRE-CONSTRUCTION VIDEO OF EXISTING PAVEMENT ON M STREET SW AND 4TH STREET SW. EXISTING PAVEMENT THAT IS DISTURBED OR DAMAGED DURING CONSTRUCTION, SHALL BE REPLACED PER DISTRICT OF COLUMBIA DEPARTMENT OF TRANSPORTATION STANDARDS AND SPECIFICATIONS AT NO ADDITIONAL COST.
18. PRIOR TO COMMENCEMENT OF CONSTRUCTION ACTIVITIES VERIFY INVERT ELEVATION OF EXISTING UTILITIES. NOTIFY ENGINEER OF ANY DISCREPANCIES WITH INFORMATION SHOWN PRIOR TO ORDERING ANY STRUCTURES.
19. CONTACT 'MISS UTILITY' AT 1 800 257-7777 48 HOURS PRIOR TO CONSTRUCTION.
20. CONTACT DISTRICT OF COLUMBIA DEPARTMENT OF TRANSPORTATION-PUBLIC SPACE MAINTENANCE ADMINISTRATION 48 HOURS PRIOR TO START OF CONSTRUCTION AT (202) 645-6030 OR (202) 645-6031.
21. ALL PROPOSED UTILITY WORK TO BE PERFORMED UNDER THE INSPECTION OF DC WATER.
22. USE MANHOLE ENTRY SEALS WHERE REQUIRED.
23. CONTRACTOR TO PROVIDE A PRE AND POST TV VIDEO SEWER ON EXISTING SEWER AROUND THE SITE PER DC WATER STANDARDS AND SPECIFICATIONS.

SITE NOTES:

1. WHERE NEW WORK MEETS EXISTING, NOTE FIELD LOCATION AND ELEVATIONS OF EXISTING FEATURES BEFORE BEGINNING CONSTRUCTION AND REPORT ANY DISCREPANCY TO THE ARCHITECT OR ENGINEER.
2. VERIFY LOCATION OF EXISTING UTILITIES BEFORE PROCEEDING WITH WORK. NOTIFY OWNER'S REPRESENTATIVE, DC WATER (202-787-4024) AND "MISS UTILITY" (1-800-257-7777) 48 HOURS BEFORE PROCEEDING WITH ANY EXCAVATIONS. HAND DIG TEST PITS AT ALL UTILITY CROSSINGS AND DETERMINE EXACT CLEARANCE OF ALL PROPOSED INSTALLATIONS WELL IN ADVANCE OF CONSTRUCTION. NOTIFY ENGINEER OF ANY CONFLICTS WITH PLAN ELEVATIONS.
3. WORK AND MATERIALS IN THE PUBLIC RIGHT-OF-WAY SHALL CONFORM TO THE LATEST REQUIREMENTS OF THE APPLICABLE DISTRICT OF COLUMBIA DEPARTMENT OF TRANSPORTATION STANDARDS AND SPECIFICATIONS. ON-SITE WORK AND MATERIALS CODE.
4. ELEVATIONS SHOWN HEREON ARE BASED ON D.C. DATUM.
5. DIMENSIONS ARE TO FACE OF WALL AND CURB, EDGE OF WALK AND PAVEMENT, CENTERLINE OF COLUMN, PIPE AND UTILITY STRUCTURE. UNLESS OTHERWISE NOTED.
6. FRAMES AND COVERS OF EXISTING STRUCTURES TO BE ADJUSTED TO MATCH NEW FINISHED GRADES.
7. OMISSIONS AND/OR ADDITIONS OF UTILITIES FOUND DURING CONSTRUCTION SHALL BE THE SOLE RESPONSIBILITY OF THE CONTRACTOR. THE CONTRACTOR SHALL NOTIFY THE ARCHITECT OR ENGINEER IMMEDIATELY OF ANY INFORMATION CONCERNING FOUND UTILITY, NOT SHOWN ON PLANS.
8. EXISTING SURFACE CONDITIONS DISTURBED OR DAMAGED DURING CONSTRUCTION SHALL BE REPLACED TO MATCH EXISTING CONDITIONS. CONTRACTOR TO COORDINATE EXTENT WITH ARCHITECT OR ENGINEER.
9. TEST PITS ARE REQUIRED AT ALL LOCATIONS) WHERE PROPOSED UTILITIES CROSS EXISTING UTILITIES. INVESTIGATIONS) TO IDENTIFY HORIZONTAL LOCATION, ELEVATION AND SIZE OF EXISTING UTILITIES. THE ENGINEER IS TO BE NOTIFIED OF THIS INFORMATION.
10. IF A 1' MINIMUM VERTICAL CLEARANCE CAN NOT BE MAINTAINED AT UTILITY CROSSING, THE CONTRACTOR IS TO NOTIFY THE ENGINEER BEFORE PROCEEDING WITH WORK.
11. TRANSITION CURB, GUTTER, PAVING AND SIDEWALK TO MEET EXISTING IN LINE AND ON GRADE OR AS DIRECTED BY ENGINEER.
12. ALL DEBRIS AND EXCESS MATERIAL SHALL BE DISPOSED OF BY THE CONTRACTOR AT AN APPROVED OFF-SITE LOCATION.
13. ALL ON-SITE WATER LINES TO HAVE A MINIMUM COVER OF 4'-0". WATER FITTINGS SHALL BE PROPERLY TIED AND ANCHORED, PER DC WATER STANDARDS AND SPECIFICATIONS.
14. WHERE PORTIONS OF EXISTING BITUMINOUS OR CONCRETE PAVING ARE TO BE REMOVED,THE EXISTING PAVEMENT SHALL BE SAW-CUT.
15. REMOVE FRAMES AND COVERS OF SEWER MANHOLE/INLETS AND/OR WATER MAIN VALVE CASTINGS TO BE ABANDONED AND FILL TO GRADE.
16. ALL CURB SPOT SHOTS ARE TOP OF CURB, UNLESS OTHERWISE NOTED.
17. NOTIFY WASHINGTON GAS AT 202-750-4205, 48 HOURS PRIOR TO ANY EXCAVATION IN THE VICINITY OF ANYTRANSMISSION MAIN. FOR FURTHER INFORMATION OR PROBLEMS, CONTACT MR. CHUCK WHITEY AT WASHINGTON GAS AT 703-750-4205.
18. PROVIDE A MINIMUM OF 5 FEET HORIZONTAL AND 1 FOOT VERTICAL CLEARANCE BETWEEN 12" DIAMETER AND SMALLER DISTRIBUTION EXISTING GAS FACILITIES AND PROPOSED FACILITIES.
19. PROVIDE A MINIMUM OF 5 FEET HORIZONTAL AND 2 FEET VERTICAL CLEARANCE BETWEEN 16" DIAMETER OR GREATER TRANSMISSION GAS FACILITIES AND PROPOSED FACILITIES.
20. ALL PROPOSED WORK TO BE CONSTRUCTED IN ACCORDANCE WITH LATEST STANDARDS AND SPECIFICATIONS OF THE DISTRICT OF COLUMBIA DEPARTMENT OF TRANSPORTATION AND WATER AND SEWER AUTHORITY.
21. CONTRACTOR SHALL BE RESPONSIBLE FOR PROTECTING EXISTING SIDEWALK, CURB AND GUTTER TO REMAIN OR TO REPLACE SIDEWALK, CURB AND GUTTER DAMAGED DURING CONSTRUCTION.
22. EXISTING FULL DEPTH PAVEMENT SECTION, CURB AND GUTTER TO BE REMOVED AND REPLACED TO EXTENT NECESSARY TO FACILITATE CONSTRUCTION OF NEW UTILITIES. MATERIALS TO COMPLY WITH DISTRICT OF COLUMBIA DEPARTMENT OF TRANSPORTATION STANDARDS AND SPECIFICATIONS.

DC WATER STANDARD CONSTRUCTION NOTES:

1. CONTACT: NOTIFY THE FOLLOWING DC WATER DEPARTMENTS PRIOR TO THE COMMENCEMENT OF UTILITY CONSTRUCTION:
 - a) CONSTRUCTION INSPECTION SECTION AT 202-787-4024 AT LEAST TWO WEEKS PRIOR TO THE COMMENCEMENT OF UTILITY CONSTRUCTION TO SCHEDULE PRE-CONSTRUCTION MEETING.
 - b) WATER SERVICES AT 202-612-3400 AT LEAST ONE WEEK PRIOR TO THE COMMENCEMENT OF UTILITY CONSTRUCTION.
 - c) SEWER SERVICES AT 202-264-3862 OR 3873 AT LEAST ONE WEEK PRIOR TO THE COMMENCEMENT OF UTILITY CONSTRUCTION.
2. STANDARDS: ALL CONSTRUCTION, MATERIALS, AND APPURTENANCES SHALL COMPLY WITH THE LATEST EDITIONS OF THE DC WATER PROJECT DESIGN MANUAL, STANDARD DETAILS & DESIGN GUIDELINES, AND SPECIFICATIONS.
3. LEAD SERVICE REPLACEMENT: IF THIS PROJECT INCLUDES THE REPLACEMENT OF A WATER MAIN THAT HAS EXISTING LEAD WATER SERVICE LATERALS, THE CONTRACTOR IS RESPONSIBLE FOR CONTACTING THE DC WATER CONSTRUCTION INSPECTION SECTION AT 202-787-4024 AT LEAST 90 DAYS PRIOR TO CONSTRUCTION TO ALLOW ADEQUATE TIME TO INITIATE STANDARD LEAD SERVICE REPLACEMENT PROTOCOL. LATERAL REPLACEMENT INCLUDES THE FULL LENGTH OF PIPE IN PUBLIC SPACE.
4. OWNER RESPONSIBILITY: THE OWNER IS RESPONSIBLE FOR ALL WORK AND COSTS ASSOCIATED WITH EXCAVATION, INSTALLATION, AND RESTORATION OF PUBLIC SPACE TO PERFORM A WATER/SEWER CONNECTION/ABANDONMENT. ONCE THE CONTRACTOR HAS OBTAINED A PUBLIC SPACE PERMIT HE/SHE MUST THEN CONTACT DC WATER PRIOR TO PERFORMING THE EXCAVATION TO INSTALL/INSPECT THE UTILITY WORK. THE OWNER SHALL BE HELD RESPONSIBLE FOR ALL DAMAGES TO EXISTING STRUCTURES AND UTILITIES CAUSED BY CONSTRUCTION ACTIVITY.
5. DC WATER RESPONSIBILITY: DC WATER IS RESPONSIBLE FOR INSTALLATION OF SMALL WATER SERVICE TAPS (2" DIAMETER AND LESS) TO THE PUBLIC MAIN, SMALL WATER SERVICE TAP REMOVALS FROM THE PUBLIC MAIN, FURNISHING & INSTALLING THE METER IN PUBLIC SPACE, AND INSPECTION OF WORK PERFORMED ON THE PUBLIC SYSTEMS.
6. MISS UTILITY: CONTACT MISS UTILITY AT 800-257-7777 48 HOURS BEFORE ANY DIGGING.
7. PLAN SET: A SET OF SIGNED & SEALED AND DC WATER STAMPED PLANS SHALL BE KEPT AT ALL TIMES AT THE JOB SITE ON WHICH ALL CHANGES OR VARIATIONS IN THE WORK, INCLUDING ALL EXISTING UTILITIES, ARE TO BE RECORDED AND/OR CORRECTED DAILY.
8. ABANDONMENTS: THE OWNER MUST PHYSICALLY DISCONNECT EXISTING WATER, SEWER, AND STORM LATERALS THAT ARE ARE TO BE ABANDONED AT THEIR CONNECTION TO THE PUBLIC MAIN.
9. UNMETERED WATER: THERE SHALL BE NO UNMETERED CONNECTIONS TO THE CITY'S WATER SYSTEM, INCLUDING CONNECTIONS BYPASSING METERS FOR TESTING ON-SITE PLUMBING OR FOR OBTAINING CONSTRUCTION WATER.
10. PRESSURE TESTING AGAINST VALVES: PRESSURE TESTING AGAINST VALVES WILL NOT BE ALLOWED.
11. WATER METER INSTALLATION: TO SCHEDULE THE INSTALLATION OF A DOMESTIC WATER-METER CONTACT PERMIT OPERATIONS AT 202-646-8600. DC WATER WILL FURNISH AND INSTALL THE METER AFTER THE CONNECTION TO THE MAIN HAS BEEN MADE AND THE METER PIT/VAULT HAS BEEN INSTALLED.
12. CROSS CONTAMINATION CONTROL: ASSE 1048 CERTIFIED BACKFLOW PREVENTION ARE REQUIRED ON ALL FIRE SERVICES AND ARE TO BE LOCATED INSIDE THE BUILDING (UNLESS AN EXTERNAL LOCATION IS NECESSARY OR REQUIRED BY DC WATER) WHERE IT IS SUPPLIED, OWNED, OPERATED, AND MAINTAINED BY THE OWNER. DC WATER DOES NOT FURNISH NOR INSTALL FIRE DOUBLE CHECK DETECTOR FIRE PROTECTION BACKFLOW PREVENTION ASSEMBLIES.
13. UTILITY SERVICE DISRUPTIONS: PHASE ALL UTILITY WORK TO MAINTAIN UTILITY SERVICES TO THE SURROUNDING AREA DURING ALL PHASES OF CONSTRUCTION. LIMIT REQUIRED UTILITY SHUT-DOWNS IN NUMBER AND DURATION. COORDINATE THESE SHUT DOWNS WITH DC WATER CONSTRUCTION INSPECTION STAFF.
14. WATER VALVE OPERATION: THE CONTRACTOR IS REQUIRED TO COORDINATE WITH DC WATER FOR ALL NECESSARY WATER MAIN SHUT DOWNS WITH ADEQUATE ADVANCED NOTICE. ONLY DC WATER EMPLOYEES MAY SHUT DOWN A PUBLIC WATER MAIN. A CERTIFIED PLUMBER IS ONLY AUTHORIZED TO TURN OFF VALVES INSIDE METER PITS.
15. WATER GATE VALVE LOCATION: LOCATE GATE VALVES FOR DOMESTIC AND FIRE SERVICES AS CLOSE TO THE PUBLIC WATER MAIN TEE AS POSSIBLE. HOWEVER, IF NECESSARY ADJUSTMENTS ARE REQUIRED DUE TO CONFLICTS, COORDINATE WITH A DC WATER INSPECTOR.
16. MATERIAL: THE CONTRACTOR IS RESPONSIBLE FOR SUBMITTING SHOP CUTS TO THE APPROPRIATE DC WATER OFFICE FOR APPROVAL OR OBTAINING A DC WATER APPROVAL STAMP FOR ALL WORK IN PUBLIC SPACE IN ADVANCE OF INSTALLATION. ONLY APPROVED MATERIALS MAY BE USED.
17. TEMPORARY CONDITIONS MINIMUM COVER: A NOMINAL FOUR FEET OF COVER IS REQUIRED FOR ALL WATER MAINS AT FINAL GRADE. COVER OF LESS THAN FOUR FEET REQUIRES DC WATER APPROVAL.
18. AS-BUILT: DEVELOPERS, CONTRACTORS AND/OR PLUMBERS MUST SUBMIT FINAL CONSTRUCTION AS-BUILT INFORMATION TO THE APPROPRIATE DC WATER INSPECTOR(S) FOR REVIEW AND APPROVAL, UPON COMPLETION OF INSTALLATION OF NEW SERVICES OR ABANDONMENT OF EXISTING SERVICES. WHEN THE FINAL AS-BUILT IS APPROVED THE DEPOSIT WILL BE RETURNED TO THE APPLICANT. SEE DC WATER AS-BUILT REQUIREMENTS FOR ADDITIONAL INFORMATION.
19. CONFLICTS: THE CONTRACTOR SHALL FIELD VERIFY THE LOCATION OF EXISTING UNDERGROUND UTILITIES PRIOR TO INSTALLATION OF PROPOSED UTILITIES. A MINIMUM OF ONE FOOT VERTICAL AND FIVE FEET HORIZONTAL CLEARANCE FROM OTHER UTILITIES SHALL BE MAINTAINED FROM ANY UTILITIES AND PUBLIC WATER AND SEWER MAINS.
20. FIRE HYDRANT USE: THE USE OF A FIRE HYDRANT AS A WATER SOURCE IS PROHIBITED UNLESS A PERMIT HAS BEEN OBTAINED FROM DC WATER FOR USE OF A SPECIFIC HYDRANT(S). DAILY OR EXTENDED USE PERMITS CAN BE OBTAINED FROM DC WATER PERMIT OPERATIONS DEPARTMENT 202-646-8600.
21. FIRE HYDRANT STATUS: THE CONTRACTOR SHALL NOTIFY FEMS AT 202-277-1889, PRIOR TO TAKING ANY FIRE HYDRANT OUT OF SERVICE OR RENDERING ANY HYDRANT INACCESSIBLE FOR ANY REASON. FEMS IS ALSO TO BE PROVIDED WITH THE LOCATION OF ANY NEW INSTALLATION OF PRIVATE FIRE HYDRANTS.
22. DC WATER SAFETY OFFICE: THE DC WATER SAFETY OFFICE CAN BE CONTACTED AT 202-787-4350.
23. SEWER BACKWATER PREVENTION: THE PLUMBING SYSTEM MUST BE IN COMPLIANCE WITH SECTION 715 OF THE 2006 INTERNATIONAL PLUMBING CODE WHICH STATES A BACKWATER VALVE IS REQUIRED FOR ALL PLUMBING FIXTURES BELOW THE ELEVATION OF THE MANHOIF COVER OF THE NFXT UPSTRFAM MANHOIF IN THE PUBLIC SEWER.



**SANITARY/COMBINED
STRUCTURE
AS-BUILT TABLE**

EX 2374	TOP = 20.68 IN = 10.96 (6" SAN Fr. 10.36) OUT = 10.59 (8" SAN TO 2186)
EX 2263	SAN TOP=21.44 IN=9.30 (12") OUT=9.26 (12" TO 2247)
EX 1693	TOP=21.50 INV. IN (12" FR 2172)=10.30 INV. OUT (12" TO 3808)=10.28
EX 1762	TOP=20.76 INV. IN (12" FR 2246)=8.20 INV. OUT (12" TO 3811)=8.05
EX 2246	TOP=20.59 INV. IN (12" FR 2247)=8.68 INV. OUT (12" TO 1367)=8.57
EX 2247	SAN TOP=20.50 IN=9.01 (12" FR 3117) IN=9.01 (12" FR 2262) OUT=8.79 (12" TO 2246)
EX 1712	SAN TOP=21.06 IN=9.38 (12") OUT=9.24 (12" TO 2247)
EX 1423	TOP=19.71 INV. IN (12")=10.07 INV. OUT (18")=9.55
EX 1391	SAN TOP=21.00 IN=8.86 (FROM SOUTH) IN=8.71 (FROM 3808) IN=7.92 (FROM 1161) OUT=7.61 (TO 3816)
EX 1398	SAN TOP=21.64 IN=10.03 (FROM SOUTH) IN=9.95 (FROM 3802) IN=9.94 (FROM 1681) OUT=9.92 (TO 3811)
EX 2499	TOP=16.41 INV. IN (18")=11.31 INV. IN (6")=12.57 INV. OUT (18")=11.25
EX 1378	TOP=17.32 INV. IN (18")=2.82 INV. OUT (18")=2.72
EX 1378	TOP=16.77 INV. IN (18")=2.93 INV. OUT (18")=2.90
EX 1320	TOP=16.91 INV. IN (18")=10.21 INV. OUT (18")=4.25
EX 1712	TOP=16.88 INV. IN (18")=12.23 INV. IN (6")=13.60 INV. OUT (18")=12.20
EX 2198	TOP = 21.09 IN = 8.83 (8" SAN Fr. 2374) OUT = 8.54 (10" SAN TO 1327)




**STORM STRUCTURE
AS-BUILT TABLE**


EX 2374	TOP=21.34 INV. OUT (18" TO 2238)=FULL OF DEBRIS
EX 2374	TOP=21.29 INV. IN (18" FR 1840)=14.37 INV. IN (18" FR 2231)=14.33 INV. OUT (18" TO 2245)=14.13
EX 1693	TOP=21.35 INV. OUT (18" TO 2238)=FULL OF DEBRIS
EX 2244	TOP=20.79 INV. OUT (15" TO 2244)=14.06
EX 2244	TOP=20.60 INV. IN (18" FR 2245)=13.30 INV. IN (15" FR 2363)=13.32 INV. OUT (18" TO 1162)=13.25
EX 2245	TOP=20.81 INV. IN (18" FR 2238)=13.61 INV. IN (18" FR 1823)=13.69 INV. OUT (18" TO 2244)=13.49
EX 1693	TOP=20.94 INV. OUT (18" TO 2245)=14.82
EX 1712	TOP=20.03 INV. OUT (12" TO 1681)=FULL OF DEBRIS
EX 1712	TOP=20.65 STM TOP=20.99 INV. IN (18" FR 2244)=12.87 INV. IN (18" FR 1575)=7.89 INV. OUT (18" TO 3810)=7.79
EX 1693	TOP=21.15 INV. OUT (18" TO 1162)=14.85
EX 1391	TOP=16.72 INV. OUT (6")=13.49
EX 2499	TOP=16.34 INV. OUT (6")=12.62

TREE TABLE

T102	4"	CONIFEROUS TREE
T103	4"	DECIDUOUS TREE
T104	2"	DECIDUOUS TREE
T105	4"	DECIDUOUS TREE
T106	2"	DEAD DECIDUOUS TREE
T107	9"	MAPLE
T108	9"	MAPLE
T109	10"	MAPLE
T110	7"	MAPLE
T111	7"	MAPLE
T112	8"	MAPLE
T113	10"	MAPLE
T114	7"	MAPLE
T115	10"	MAPLE
T116	8"	MAPLE
T117	10"	OAK
T118	11"	OAK
T119	14"	OAK
T120	12"	POPLAR
T121	10"	POPLAR
T122	10"	POPLAR
T123	10"	POPLAR
T124	12"	POPLAR
T125	4"	DECIDUOUS TREE
T126	6"	DECIDUOUS TREE
T127	4"	DECIDUOUS TREE
T128	6"	DECIDUOUS TREE

NOTE:
TOWN CENTER SOUTH PLAN SHOWN FROM SITE
PLAN AS OBTAINED BY WILES MENSCH
CORPORATION ON MARCH 15, 2018.

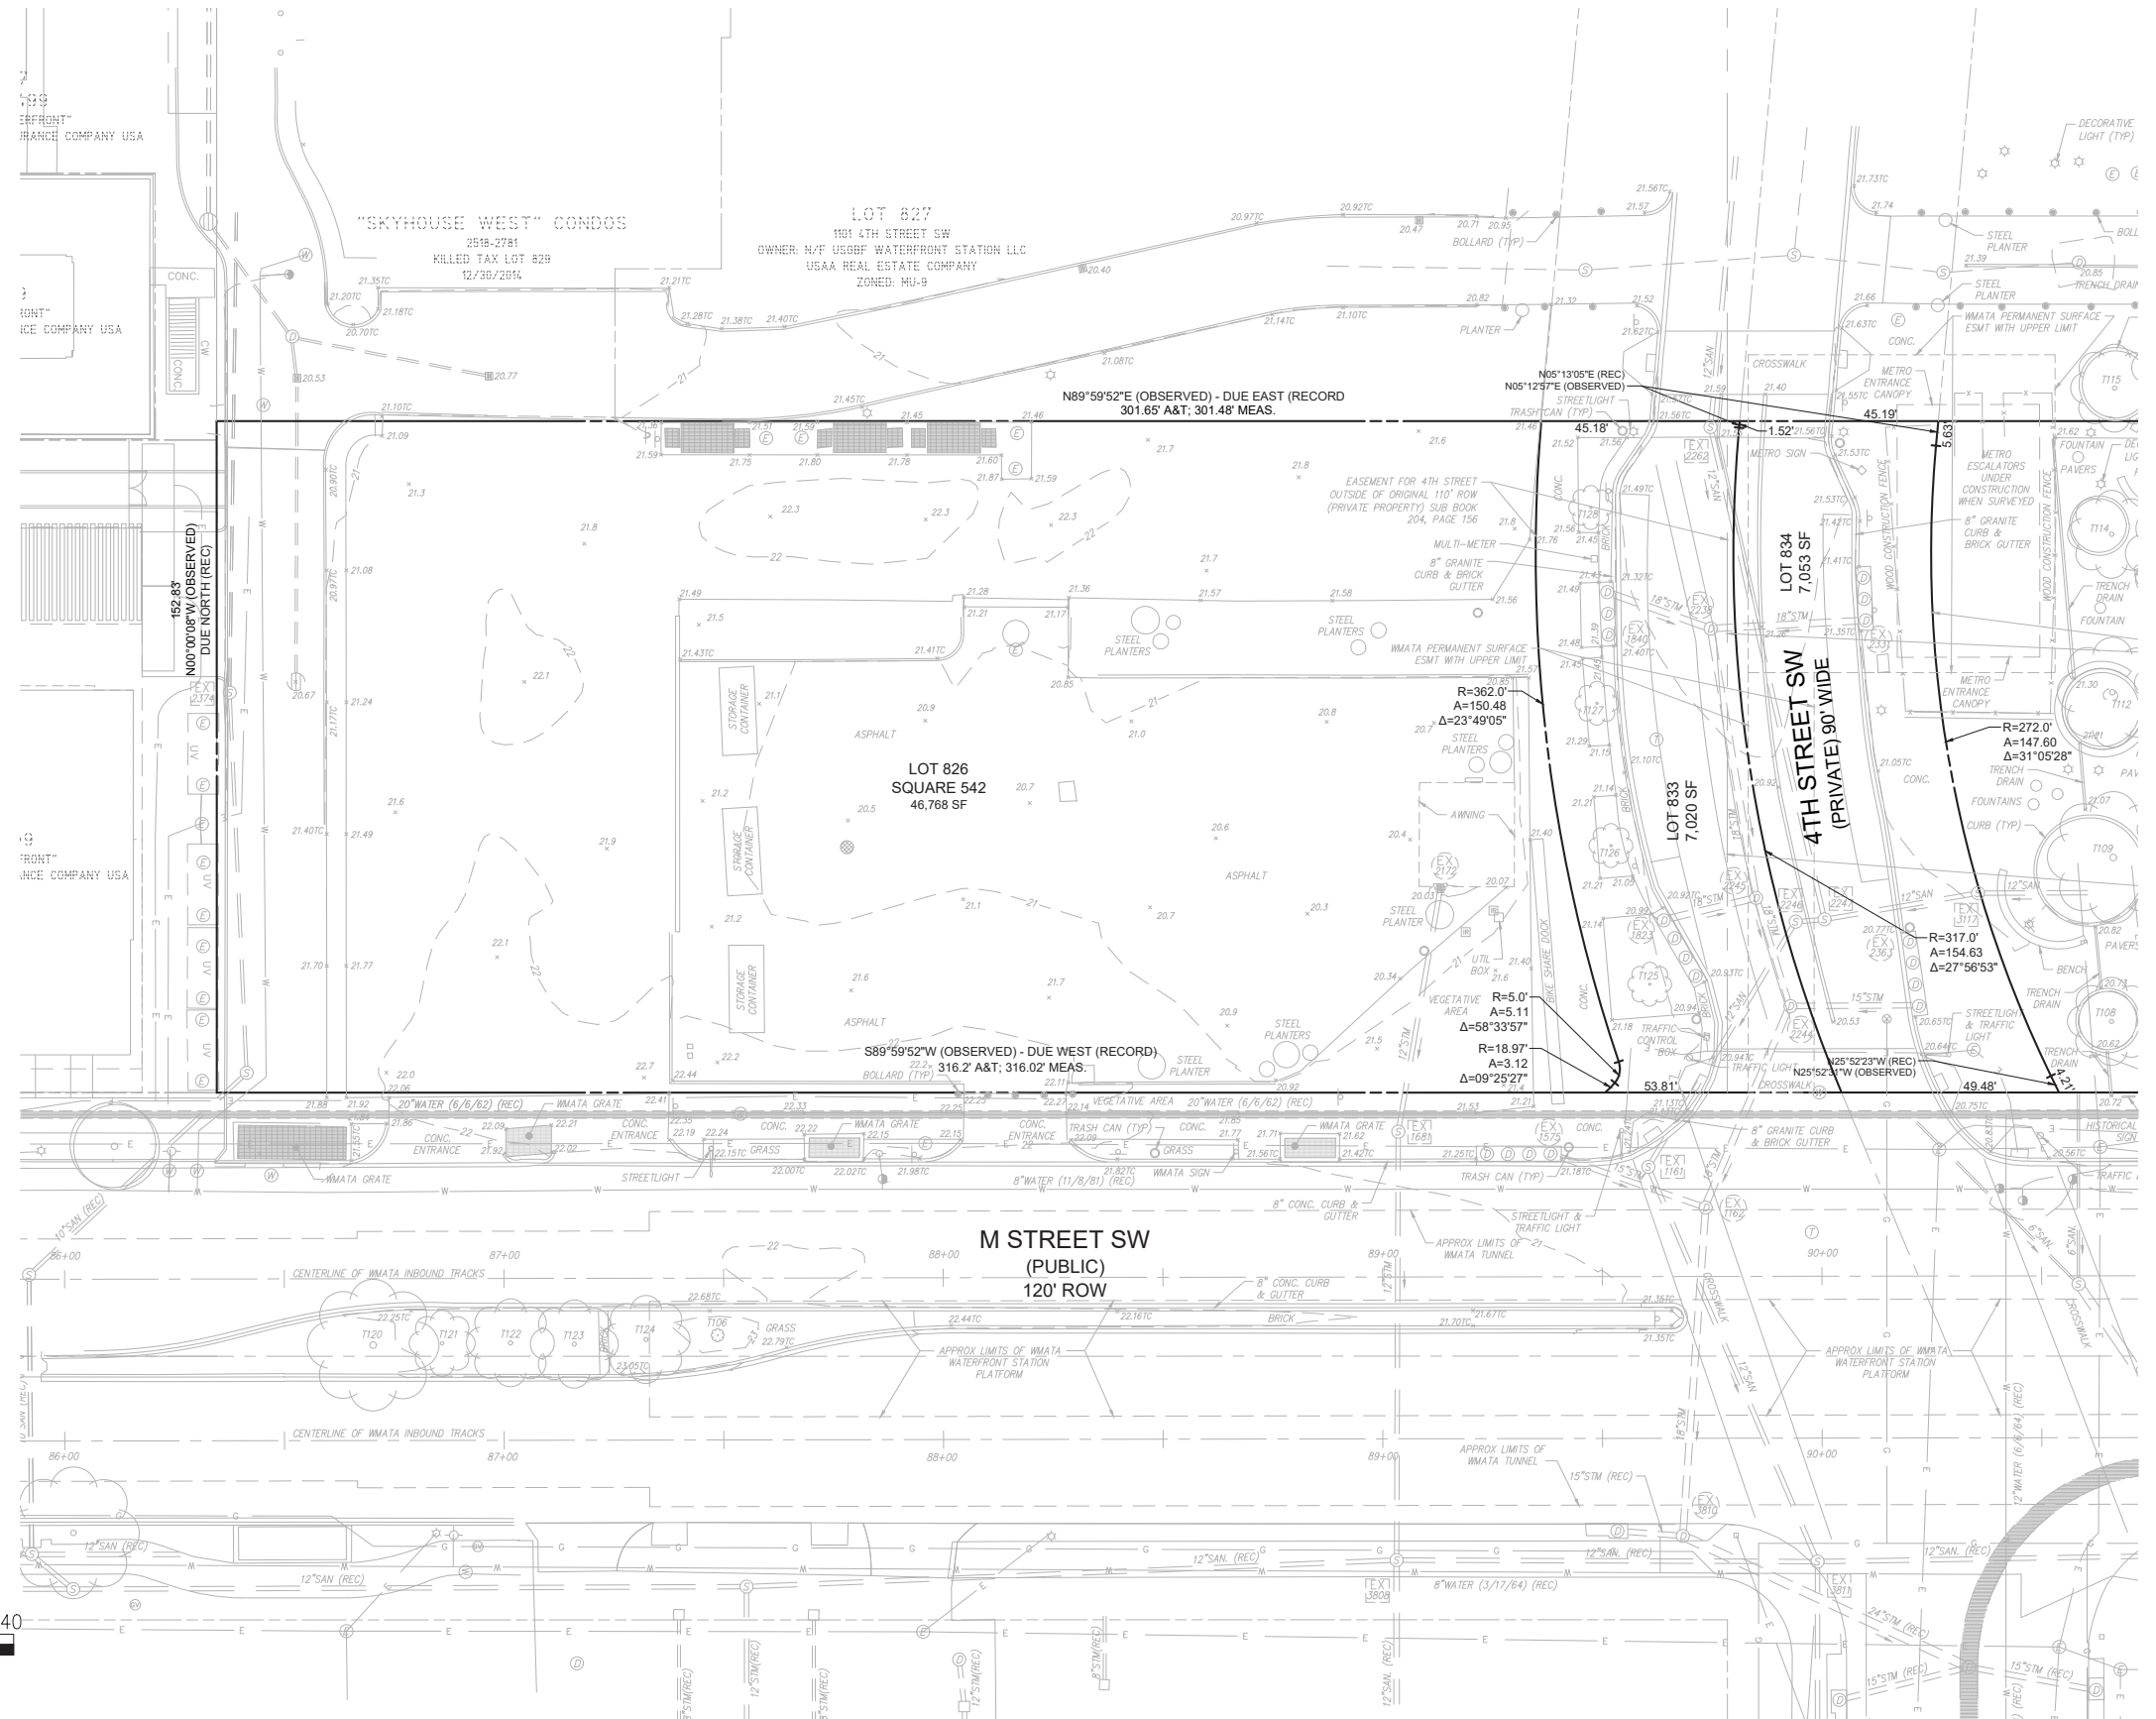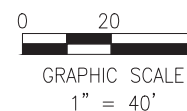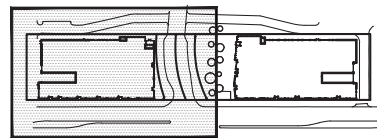

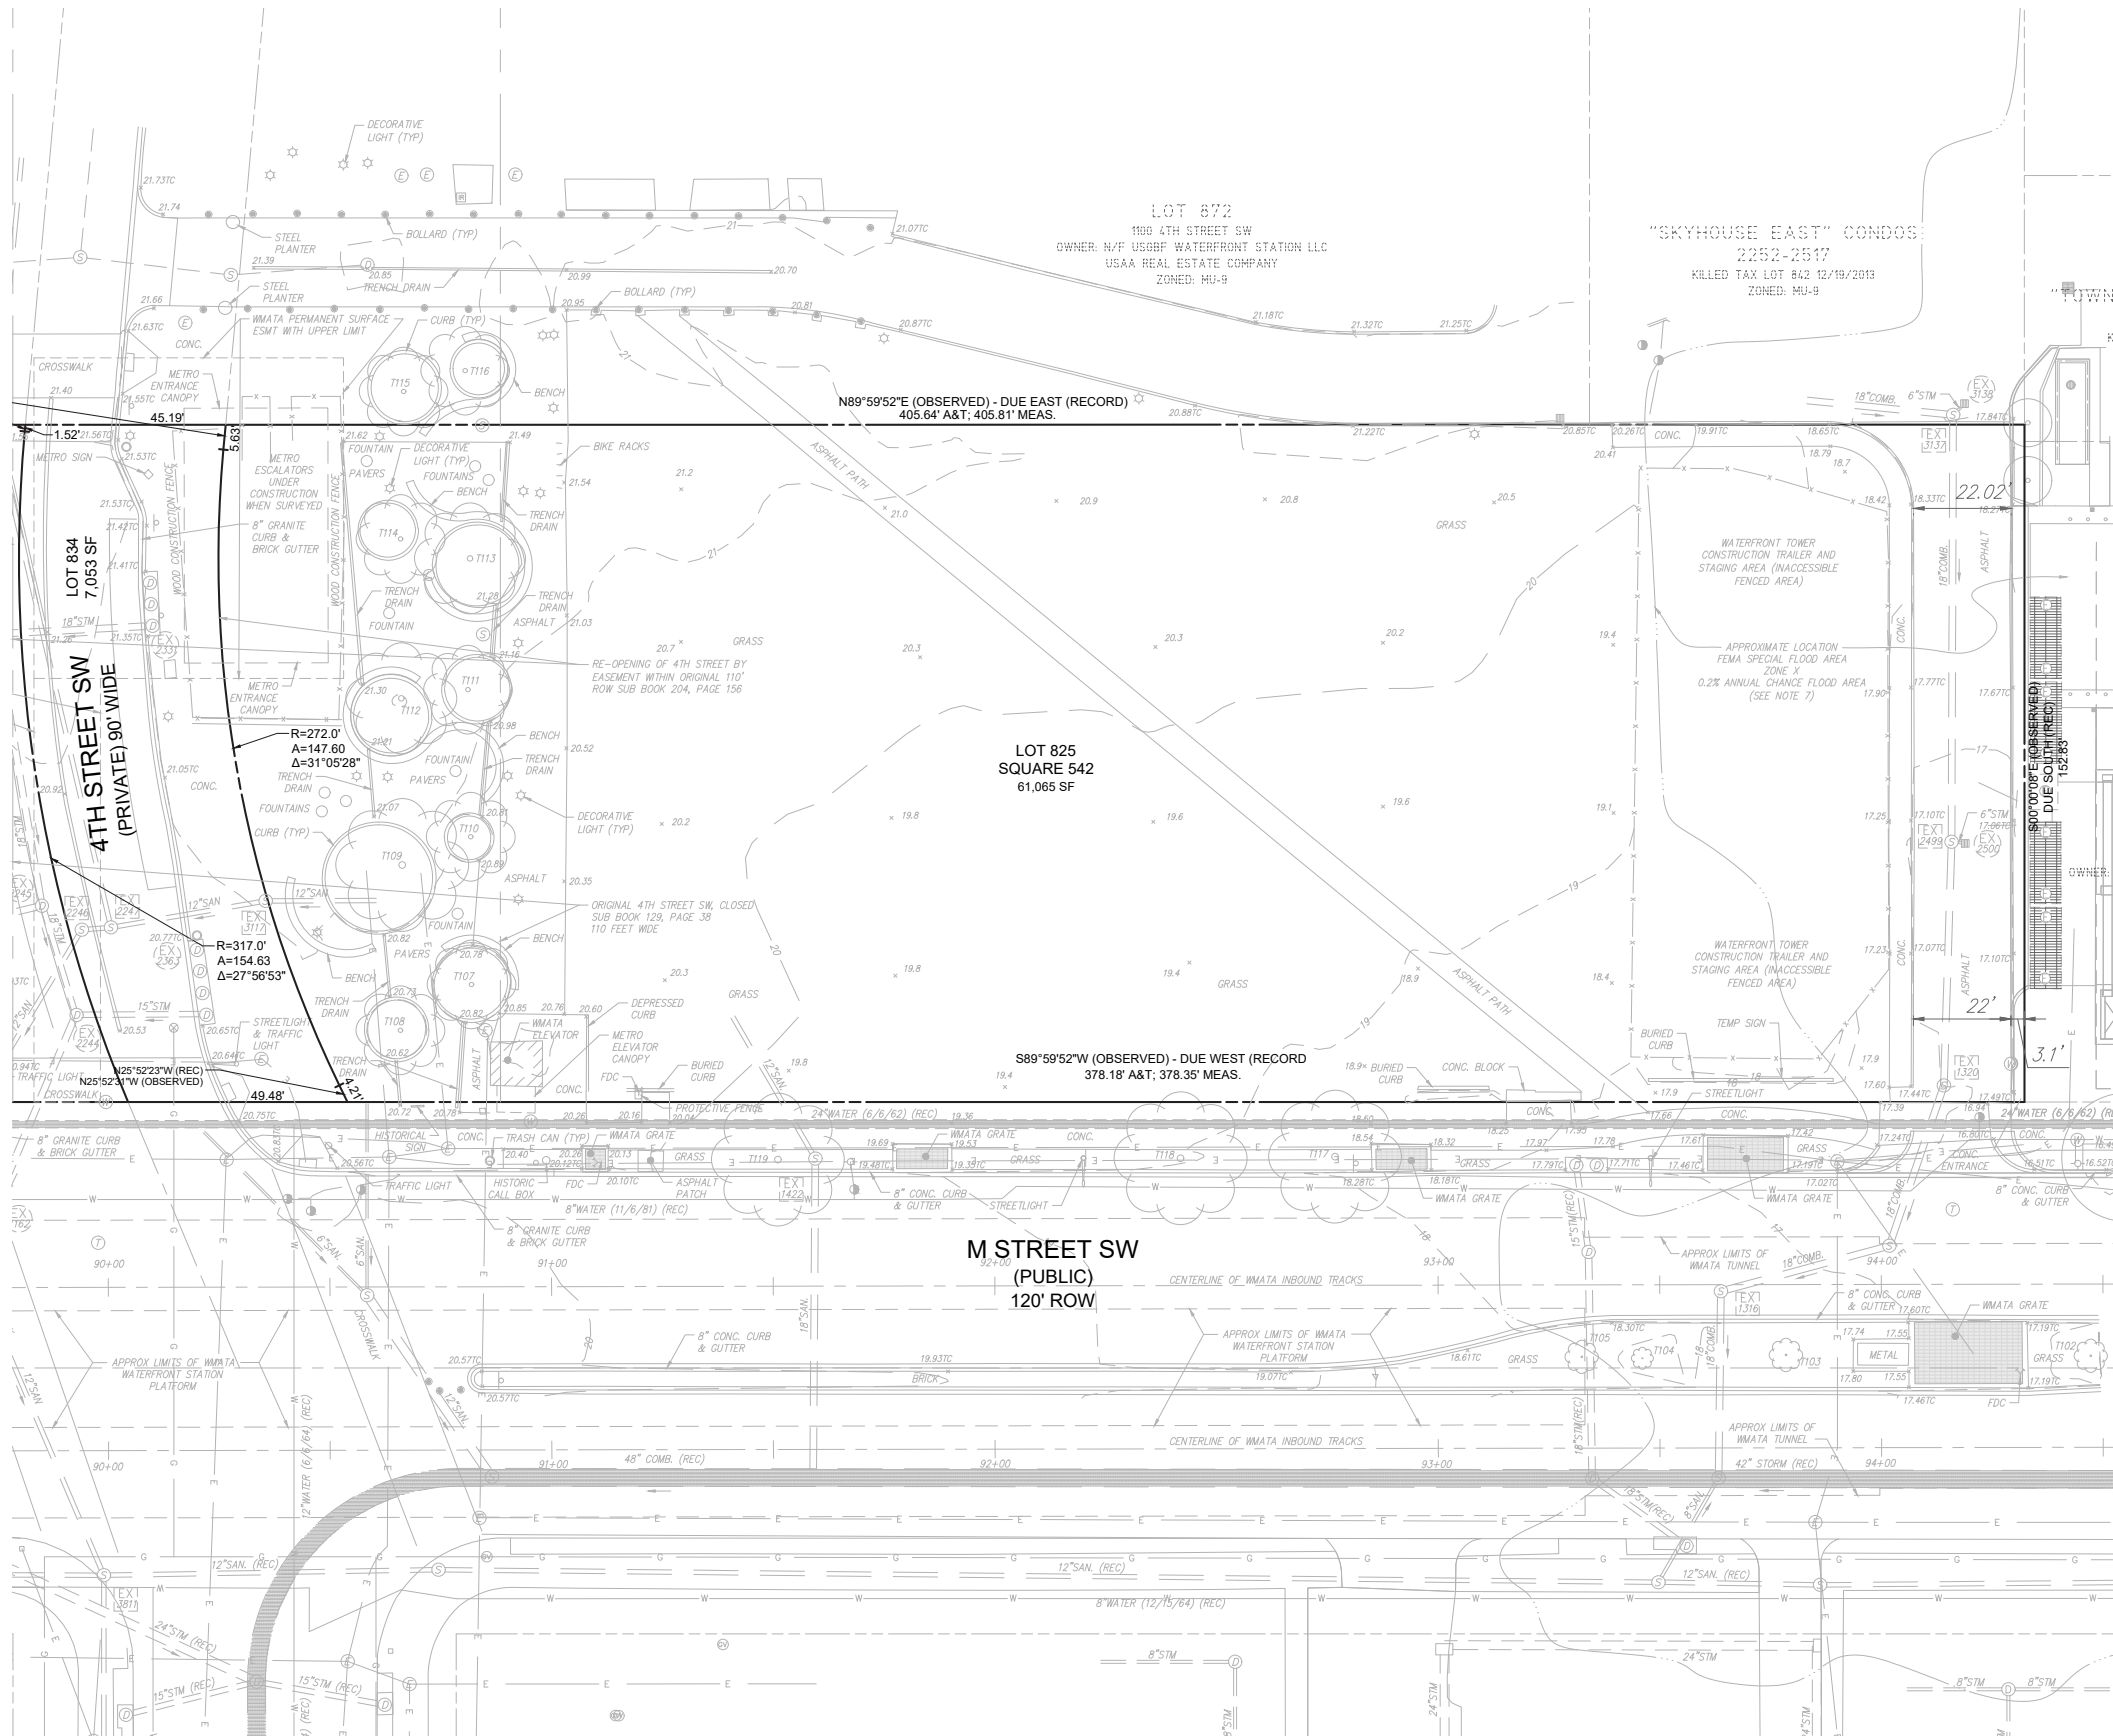

SANITARY/COMBINED STRUCTURE AS-BUILT TABLE

EX1 2574	TOP = 20.68 IN = 10.96 (6" SAN Fr. 10.36) OUT = 10.59 (8" SAN TO 2186)
EX1 2262	SAN TOP=21.44 IN=9.30 (12") OUT=9.26 (12" TO 2247)
EX1 1689	TOP=21.50 INV. IN (12" FR 2172)=10.30 INV. OUT (12" TO 3808)=10.28
EX1 1762	TOP=20.76 INV. IN (12" FR 2246)=8.20 INV. OUT (12" TO 3811)=8.05
EX1 2246	TOP=20.59 INV. IN (12" FR 2247)=8.68 INV. OUT (12" TO 1367)=8.57
EX1 2242	SAN TOP=20.50 IN=9.01 (12" FR 3117) IN=9.01 (12" FR 2262) OUT=8.79 (12" TO 2246)
EX1 3717	SAN TOP=21.06 IN=9.38 (12") OUT=9.24 (12" TO 2247)
EX1 1429	TOP=19.71 INV. IN (12")=10.07 INV. OUT (18")=9.55
EX1 3811	SAN TOP=21.00 IN=8.86 (FROM SOUTH) IN=8.71 (FROM 3808) IN=7.92 (FROM 1161) OUT=7.61 (TO 3816)
EX1 3808	SAN TOP=21.64 IN=10.03 (FROM SOUTH) IN=9.95 (FROM 3802) IN=9.94 (FROM 1681) OUT=9.92 (TO 3811)
EX1 2499	TOP=16.41 INV. IN (18")=11.31 INV. IN (6")=12.57 INV. OUT (18")=11.25
EX1 1316	TOP=17.32 INV. IN (18")=2.82 INV. OUT (18")=2.72
EX1 1319	TOP=16.77 INV. IN (18")=2.93 INV. OUT (18")=2.90
EX1 1320	TOP=16.91 INV. IN (18")=10.21 INV. OUT (18")=4.25
EX1 1733	TOP=16.88 INV. IN (18")=12.23 INV. IN (6")=13.60 INV. OUT (18")=12.20
EX1 2188	TOP = 21.09 IN = 8.83 (8" SAN Fr. 2374) OUT = 8.54 (10" SAN TO 1327)



STORM STRUCTURE AS-BUILT TABLE

EX1 2574	TOP=21.34 INV. OUT (18" TO 2238)=FULL OF DEBRIS
EX1 2262	TOP=21.29 INV. IN (18" FR 1840)=14.37 INV. IN (18" FR 2231)=14.33 INV. OUT (18" TO 2245)=14.13
EX1 1689	TOP=21.35 INV. OUT (18" TO 2238)=FULL OF DEBRIS
EX1 1762	TOP=20.79 INV. OUT (15" TO 2244)=14.06
EX1 2246	TOP=20.60 INV. IN (18" FR 2245)=13.30 INV. IN (15" FR 2363)=13.32 INV. OUT (18" TO 1162)=13.25
EX1 3717	TOP=20.81 INV. IN (18" FR 2238)=13.61 INV. IN (18" FR 1823)=13.69 INV. OUT (18" TO 2244)=13.49
EX1 1429	TOP=20.94 INV. OUT (18" TO 2245)=14.82
EX1 1733	TOP=20.03 INV. OUT (12" TO 1681)=FULL OF DEBRIS
EX1 1626	TOP=20.65 INV. IN (18" FR 2244)=12.87 INV. IN (18" FR 1575)=7.89 INV. OUT (18" TO 3810)=7.79
EX1 3717	TOP=21.15 INV. OUT (18" TO 1162)=14.85
EX1 3808	STM TOP=20.99 IN=16.09 (FROM 3809) IN=11.74 (FROM NORTHEAST) OUT=11.47 (TO 1378)
EX1 1689	TOP=16.72 INV. OUT (6")=13.49
EX1 2500	TOP=16.34 INV. OUT (6")=12.62


TREE TABLE

T102	4"	CONIFEROUS TREE
T103	4"	DECIDUOUS TREE
T104	2"	DECIDUOUS TREE
T105	4"	DECIDUOUS TREE
T106	2"	DEAD DECIDUOUS TREE
T107	9"	MAPLE
T108	9"	MAPLE
T109	10"	MAPLE
T110	7"	MAPLE
T111	7"	MAPLE
T112	8"	MAPLE
T113	10"	MAPLE
T114	7"	MAPLE
T115	10"	MAPLE
T116	8"	MAPLE
T117	10"	OAK
T118	11"	OAK
T119	14"	OAK
T120	12"	POPLAR
T121	10"	POPLAR
T122	10"	POPLAR
T123	10"	POPLAR
T124	12"	POPLAR
T125	4"	DECIDUOUS TREE
T126	6"	DECIDUOUS TREE
T127	4"	DECIDUOUS TREE
T128	6"	DECIDUOUS TREE

NOTE:
TOWN CENTER SOUTH PLAN SHOWN FROM SITE PLAN AS OBTAINED BY WILES MENSCH CORPORATION ON MARCH 15, 2018.

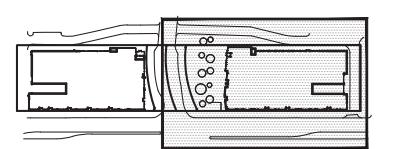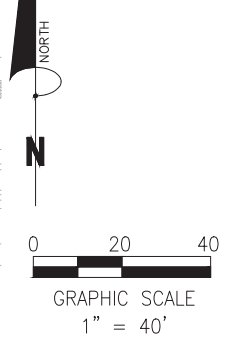

LEGEND

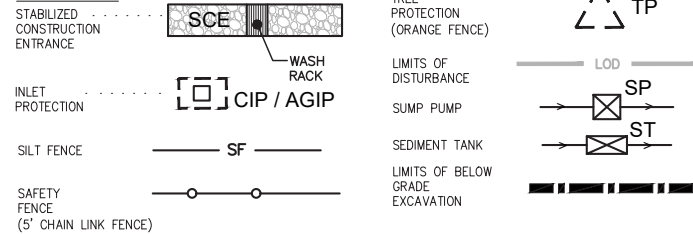

DUST CONTROL NOTES:

1. THE CONTRACTOR SHALL CONDUCT OPERATIONS AND MAINTAIN THE PROJECT SITE AS TO MINIMIZE THE CREATION AND DISPERSION OF DUST. DUST CONTROL SHALL BE USED THROUGHOUT THE WORK AT THE SITE.
2. THE CONTRACTOR MUST PROVIDE CLEAN WATER, FREE FROM SALT, OIL AND OTHER DELETERIOUS MATERIAL TO BE USED FOR ON-SITE DUST CONTROL.
3. THE CONTRACTOR SHALL SUPPLY WATER SPRAYING EQUIPMENT CAPABLE OF ACCESSING ALL WORK AREAS.
4. THE CONTRACTOR SHALL IMPLEMENT STRICT DUST CONTROL MEASURES DURING ACTIVE CONSTRUCTION PERIODS ON-SITE. THESE CONTROL MEASURES WILL GENERALLY CONSIST OF WATER APPLICATIONS THAT SHALL BE APPLIED A MINIMUM OF ONCE PER DAY DURING DRY WEATHER OR MORE OFTEN AS REQUIRED TO PREVENT DUST EMISSIONS.
5. FOR WATER APPLICATION TO UNDISTURBED SOIL SURFACES, THE CONTRACTOR SHALL:
 - A. APPLY WATER WITH EQUIPMENT CONSISTING OF TANK, SPRAY BAR, PUMP WITH DISCHARGE PRESSURE GAUGE;
 - B. ARRANGE SPRAY BAR HEIGHT, NOZZLE SPACING AND SPRAY PATTERN TO PROVIDE COMPLETE COVERAGE OF GROUND WITH WATER;
 - C. DISPENSE WATER THROUGH NOZZLES ON SPRAY BAR AT 20 PSI (137.8 K PA) MINIMUM. KEEP AREAS DAMP WITHOUT CREATING NUISANCE CONDITIONS SUCH AS PONDING.
6. FOR WATER APPLICATION TO SOIL SURFACES DURING DEMOLITION AND/OR EXCAVATION, THE CONTRACTOR SHALL:
 - A. APPLY WATER WITH EQUIPMENT CONSISTING OF A TANK, PUMP WITH DISCHARGE GAUGE, HOSES AND MIST NOZZLES;
 - B. LOCATE TANK AND SPRAYING EQUIPMENT SO THAT THE ENTIRE EXCAVATION AREA CAN BE MISTED WITHOUT INTERFERING WITH DEMOLITION AND/OR EXCAVATION EQUIPMENT OR OPERATIONS. KEEP AREAS DAMP WITHOUT CREATING NUISANCE CONDITIONS SUCH AS PONDING.
 - C. APPLY WATER SPRAY IN A MANNER TO PREVENT MOVEMENT OF SPRAY BEYOND SITE BOUNDARIES.

SEDIMENT AND EROSION CONTROL NOTE:

1. THE CONTRACTOR SHALL BE RESPONSIBLE FOR THE DESIGN OF SHEETING AND SHORING AND SUPPORT OF EXISTING UTILITIES AND ADJACENT STRUCTURES. SHORING, BRACING, AND UNDERPINNING DESIGNED BY THE CONTRACTOR'S STRUCTURAL ENGINEER LICENSED IN THE DISTRICT OF COLUMBIA SHALL BE PROVIDED AS NECESSARY TO ENSURE THEIR SUPPORT.
2. PROVIDE SILT FENCE AT THE PERIMETER OF DISTURBED AREA OR EXCAVATION TO REMAIN IN PLACE UNTIL SITE IS STABILIZED OR OTHERWISE APPROVED BY THE INSPECTOR.
3. PROVIDE CONSTRUCTION FENCE AT THE PERIMETER OF DISTURBED AREA OR EXCAVATION TO REMAIN IN PLACE UNTIL SITE IS STABILIZED OR OTHERWISE APPROVED BY THE INSPECTOR.
4. CONTRACTOR TO MAINTAIN ON-SITE STAMPED AND SIGNED, SEDIMENT AND EROSION CONTROL DRAWINGS APPROVED BY THE DEPARTMENT OF THE ENVIRONMENT, WATERSHED PROTECTION DIVISION.
5. THE APPLICATION MUST NOTIFY THE DEPARTMENT OF THE ENVIRONMENT BY PHONE (202-535-2250) AT LEAST 24 HOURS PRIOR TO START OF GRADING ACTIVITY AND WITHIN TWO (2) WEEKS AFTER COMPLETION OF PROJECT TO REQUEST INSPECTION. IF THERE IS NEED TO MAKE CHANGES OR MODIFICATIONS IN THE APPROVED DESIGN, DEPARTMENT OF THE ENVIRONMENT MUST BE NOTIFIED IMMEDIATELY.

CONSTRUCTION AND STABILIZATION SEQUENCE:

1. CONTACT DC WATERSHED PROTECTION DIVISION AT 202-535-1364 TO SCHEDULE THE PRE-CONSTRUCTION MEETING PRIOR TO MOBILIZATION.
2. REMOVE RETAINING WALL TO THE SOUTH OF THE SITE USING TEMPORARY MEASURES TO STABILIZE LIMITED SITE WORK.
3. SEDIMENT TRAPS OR BASINS AND OTHER EROSION AND SEDIMENT CONTROLS SHALL BE INSTALLED NO LATER THAN THE FIRST PHASE OF LAND GRADING.
4. SEDIMENT CONTROL MEASURES SHALL BE INSPECTED AND APPROVED BY THE INSPECTOR PRIOR TO COMMENCING ANY OTHER LAND DISTURBING ACTIVITIES.
5. SEDIMENT TRAPS OR BASINS AND OTHER EROSION AND SEDIMENT CONTROLS SHALL BE INSTALLED AS SOON AS NEW SITE-RELATED RUNOFF IS DETECTED AND EMPLOYED AT ALL TIMES TO PROTECT INLETS OR STORM SEWERS BELOW SILT-PRODUCING AREAS.
6. IMMEDIATELY AFTER DEBRIS BASINS, DIVERSIONS, WATERWAYS, AND RELATED STRUCTURES ARE BUILT, SEED AND MULCH, OR INSTALL SOIL AND STABILIZATION BLANKET.
7. NO LATER THAN THE FIRST DAY OF CONSTRUCTION INSTALL SITE ACCESS MEASURES TO MINIMIZE OFF-SITE VEHICLE TRACKING OF SEDIMENTS. EACH CONSTRUCTION ENTRANCE MUST BE STABILIZED AND INCLUDE EACH ADDITIONAL MEASURE REQUIRED TO KEEP SEDIMENT FROM BEING CARRIED ONTO PUBLIC STREETS BY CONSTRUCTION VEHICLES AND WASHED INTO A STORM DRAIN OR WATERWAYS.
8. REMOVE OFF-SITE ACCUMULATIONS OF SEDIMENT DAILY DURING CONSTRUCTION AND IMMEDIATELY AT THE REQUEST OF A DOEE INSPECTOR.
9. PERFORM ROUTINE MAINTENANCE TO PREVENT ANY NEW DESTABILIZED AREAS.
10. DISCONNECT UTILITIES AND RAZE BUILDING TO SURFACE.
11. AT THE COMPLETION OF THIS PHASE OF CONSTRUCTION, FOLLOWING SITE STABILIZATION AND UPON INSPECTOR'S APPROVAL, TEMPORARY SEDIMENT AND EROSION CONTROL MEASURES CAN BE REMOVED.

SEDIMENT AND EROSION CONTROL NARRATIVE:

INSTALL SEDIMENT AND EROSION CONTROL MEASURES INCLUDING SILT FENCE, INLET PROTECTION, TREE PROTECTION, AND STABILIZED CONSTRUCTION ENTRANCE AT SITE. FOLLOWING DISCONNECTION OF UTILITIES, BUILDING TO BE RAZED TO THE SURFACE USING DISTRICT APPROVED DEMOLITION METHODS. REMOVE OTHER SITE FEATURES AND ROUGH GRADE SITE. CONTACT DC DOEE, WATERSHED PROTECTION DIVISION AT 202-535-2250 TO SCHEDULE PRE-CONSTRUCTION MEETING. SHOULD MEASURES SHOWN ON THE PLAN NOT BE NEEDED UPON SITE STABILIZATION, CONTRACTOR TO REMOVE WITH PERMISSION OF DOEE INSPECTOR.

TREE AND ROOT PROTECTION NOTES:

ALL STREET TREES WITHIN OR DIRECTLY ADJACENT TO THE LIMITS OF WORK MUST BE PROTECTED WITH 6 FT. TALL CHAIN LINK FENCE TO THE EXTENT OF THE TREE BOX (MINIMUM 4' X 9') OR THE DRIP LINE IN A PLANTING STRIP. THE DRIP LINE IS DEFINED AS THE GROUND AREA UNDER THE CANOPY OF A TREE. ALL PROTECTION MEASURES AND EXCAVATION OPERATIONS SHALL COMPLY WITH THE 2013 DISTRICT DEPARTMENT OF TRANSPORTATION STANDARD SPECIFICATIONS FOR HIGHWAYS AND STRUCTURES (GOLD BOOK) - SECTIONS 207.03, 608.07 AND 608.08. IF THERE ARE ANY TREE CONFLICTS ON THIS JOB, SITE PERMIT HOLDER MUST SUSPEND ALL WORK THAT CONTRIBUTES TO THE CONFLICT AND IMMEDIATELY CONTACT WARD ARBORIST OR CALL THE DDOT URBAN FORESTRY ADMINISTRATION AT 202-671-5133 TO RECEIVE CLEARANCE TO CONTINUE THE CONFLICTING WORK.

CONSTRUCTION DATES:



- THE PROPOSED WORK DUE TO COMMENCE IN THE FALL OF 2017 AND IS ANTICIPATED TO TAKE APPROXIMATELY 18 MONTHS.
- EXACT BEGINNING AND END OF CONSTRUCTION IS TO BE ESTABLISHED BY THE OWNER.


TOTAL AREAS - SOE:

SITE AREA: 46,768 SF OR 1.07 AC
 AREA TO BE DISTURBED: ±46,768 SF OR ±1.07 AC


EXCAVATION CUT/FILL:

THE TOTAL VOLUME OF EXCAVATION = 38,000 SF (AREA) x 11 FT (DEPTH ASSUMED) / 27 = 15,500 CY ±

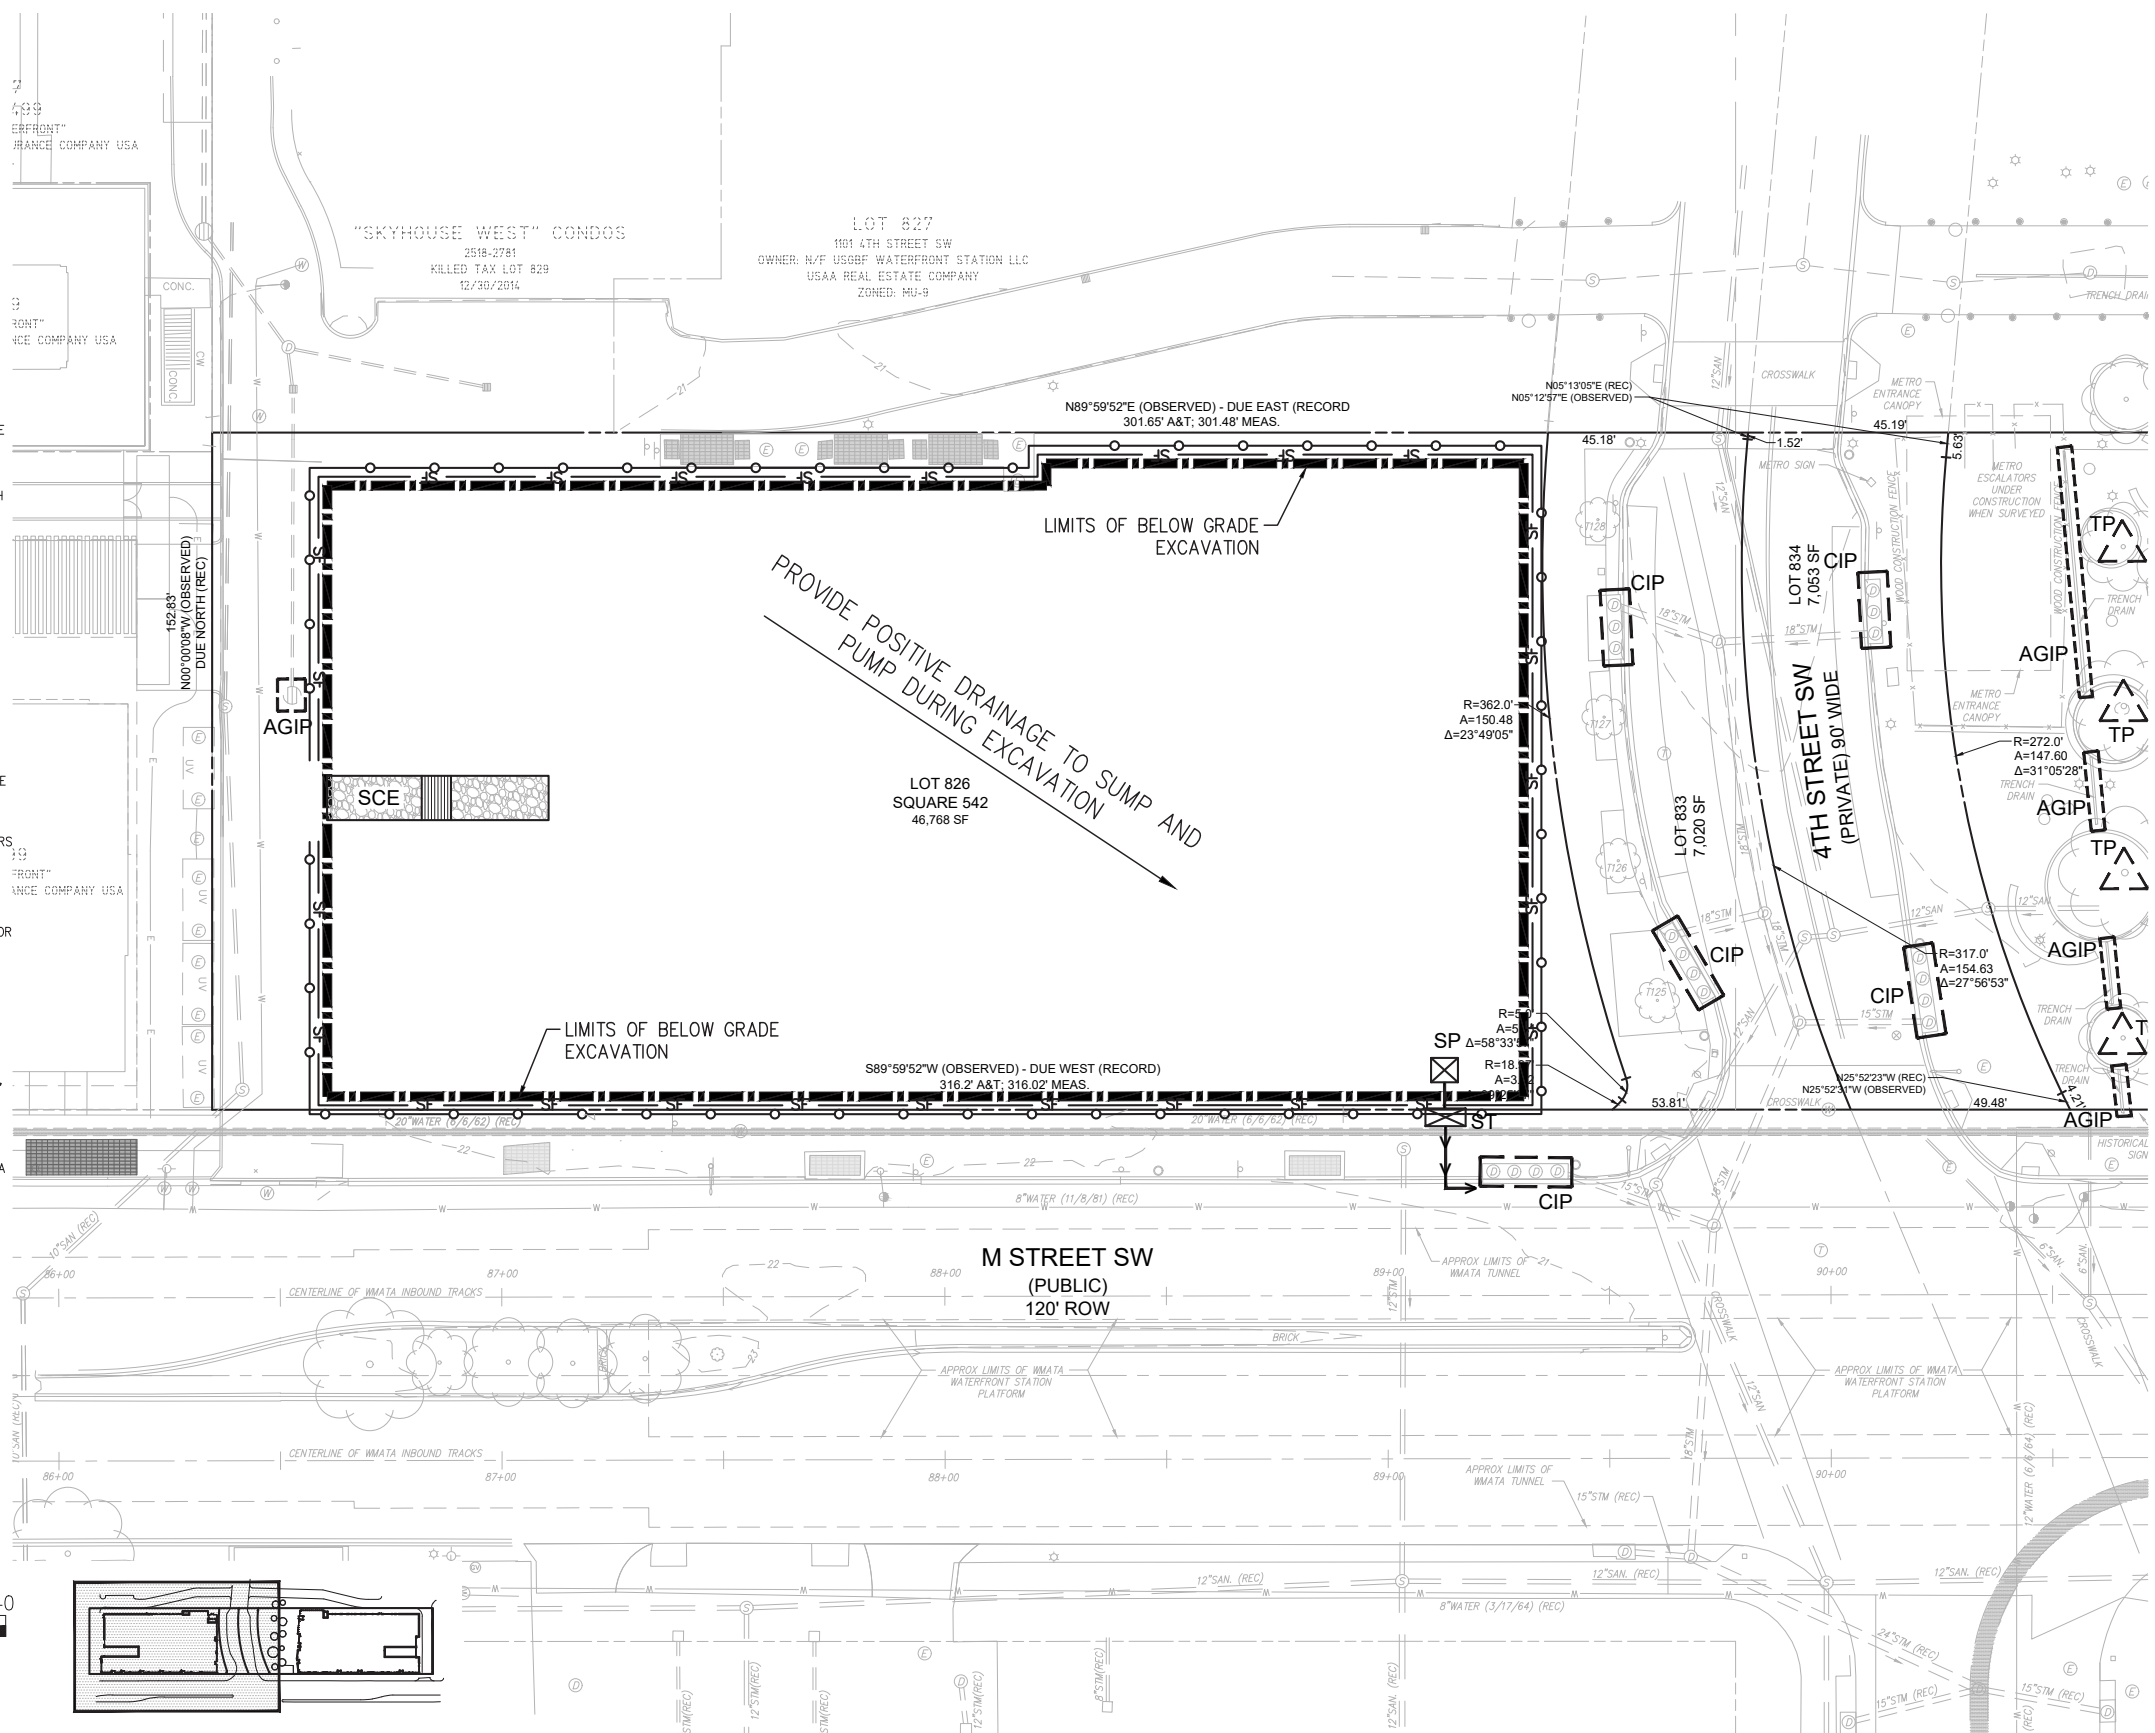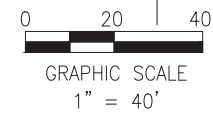

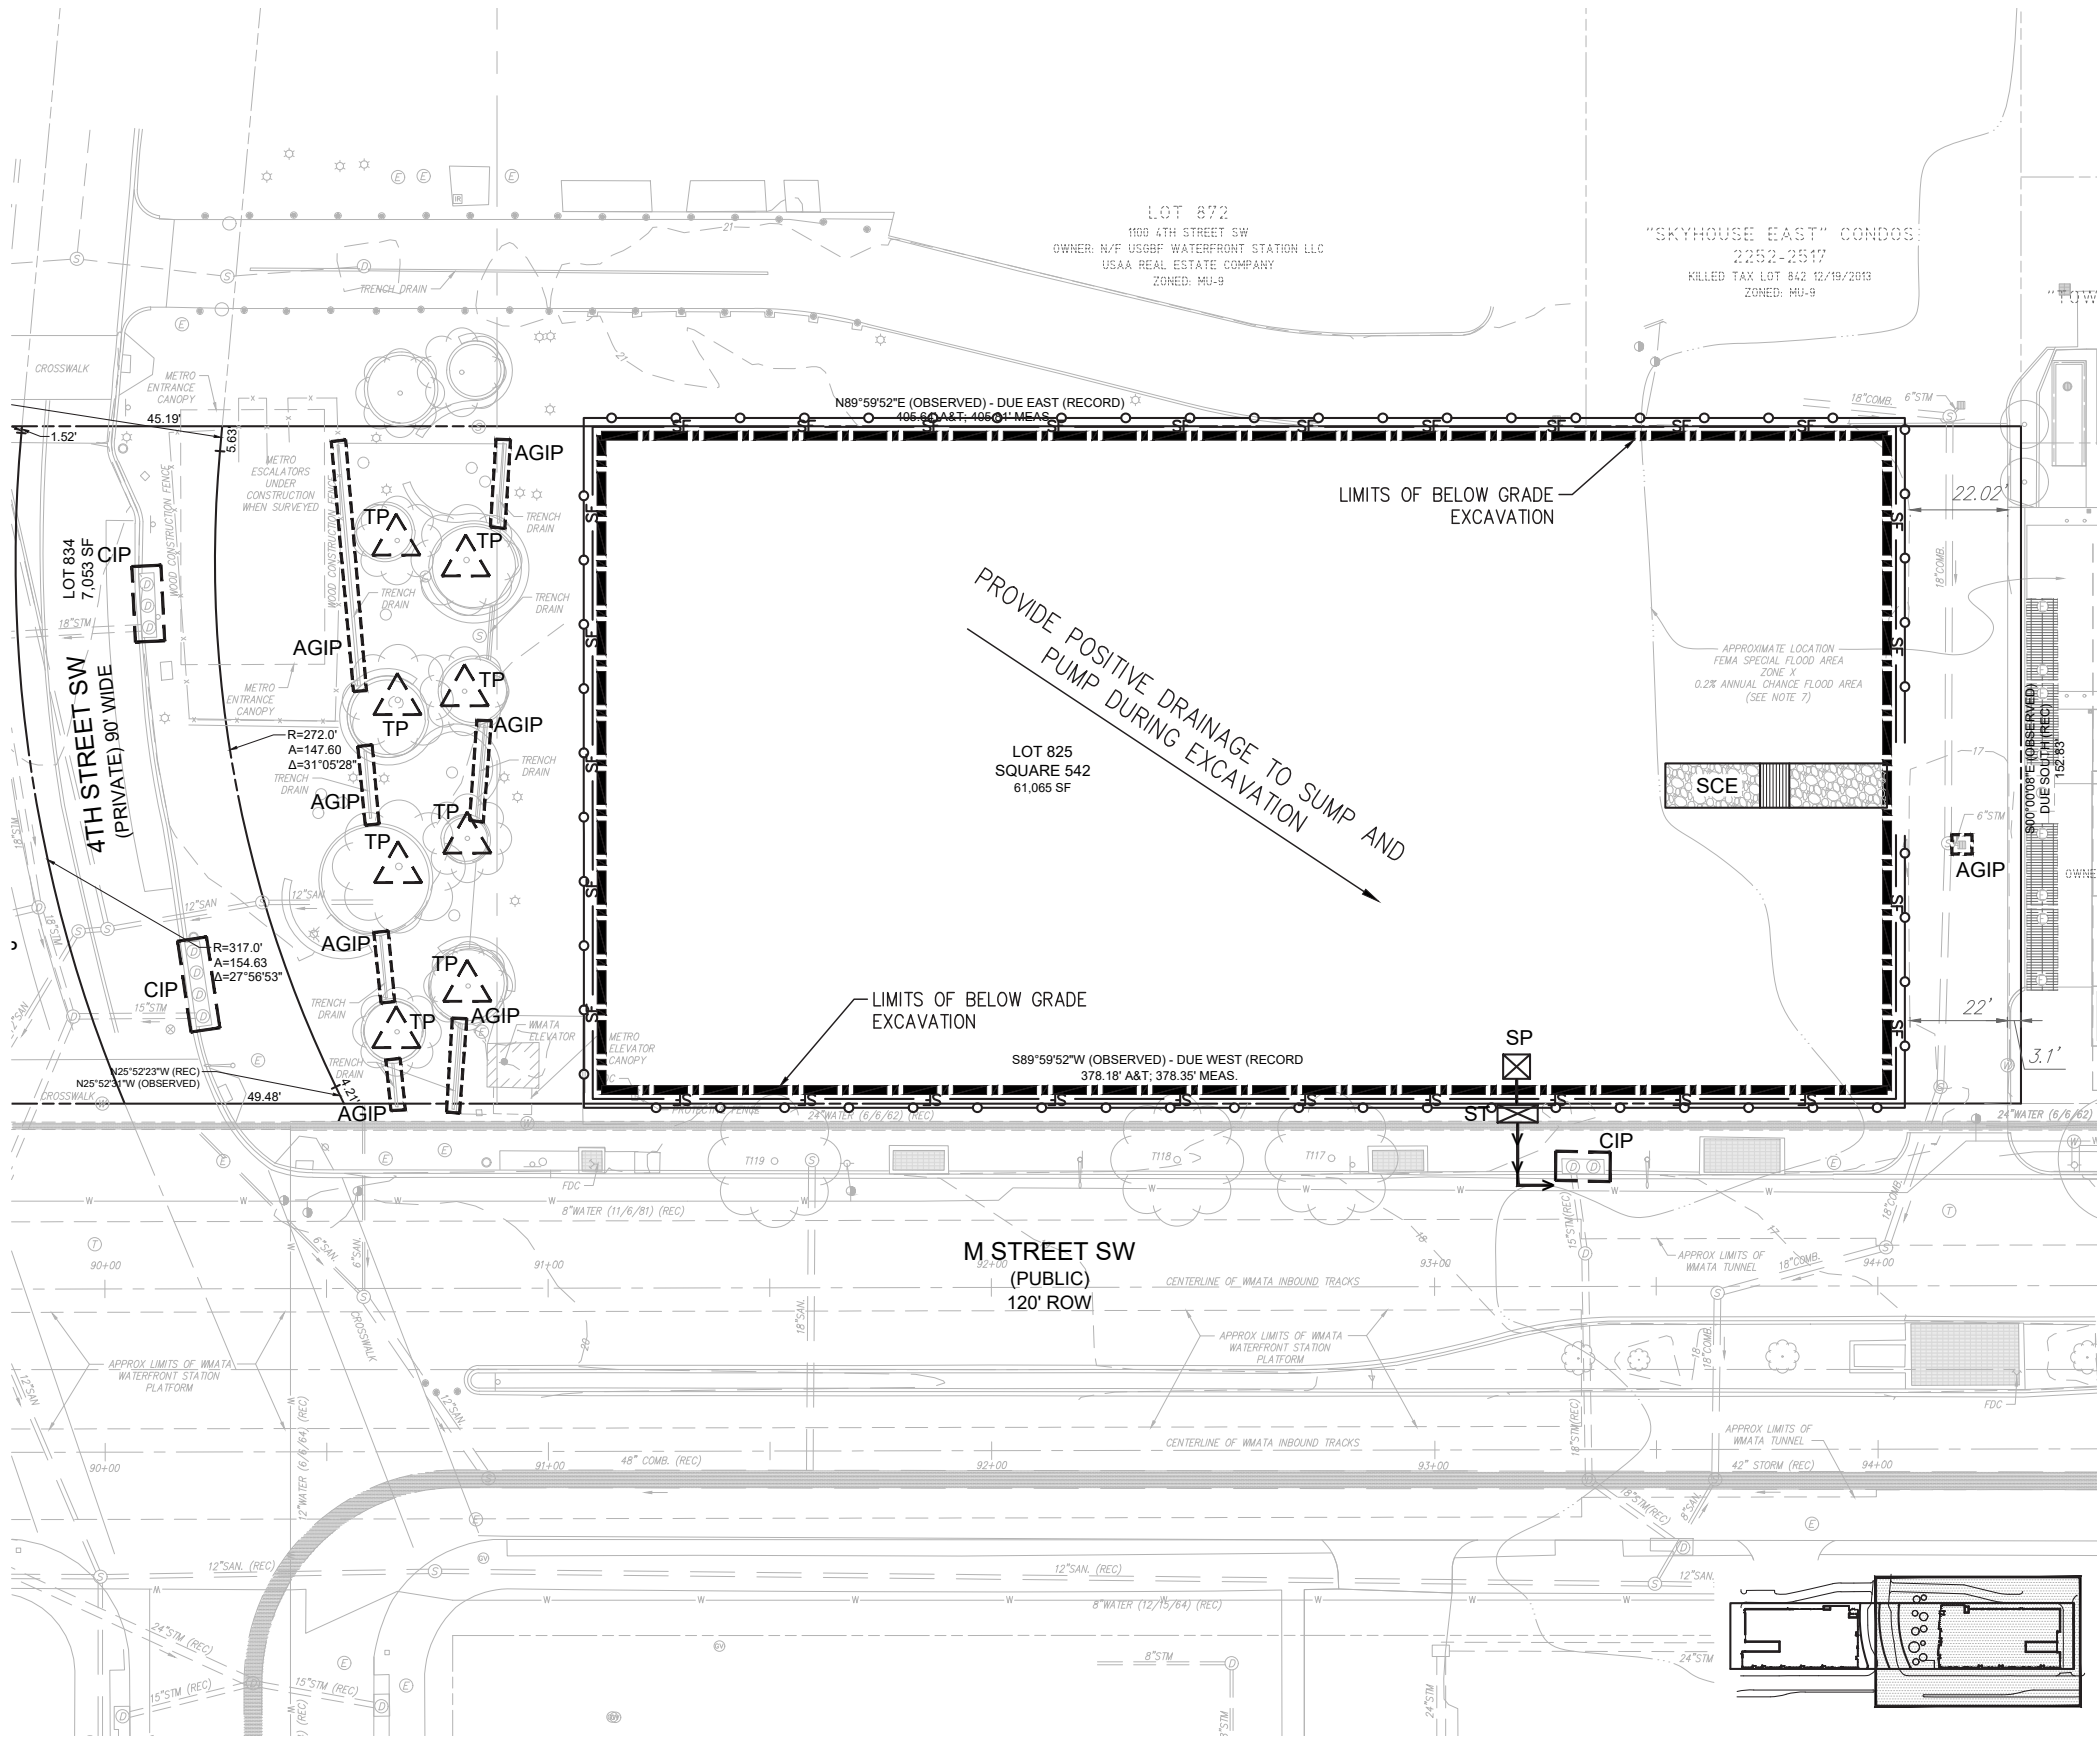

LEGEND

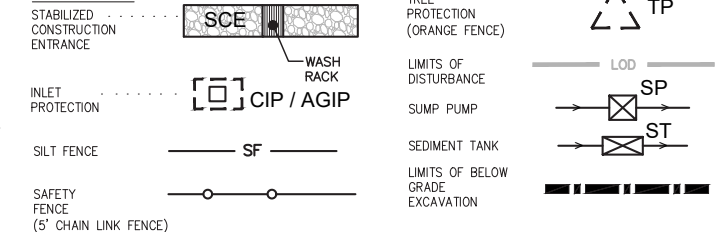

DUST CONTROL NOTES:

1. THE CONTRACTOR SHALL CONDUCT OPERATIONS AND MAINTAIN THE PROJECT SITE AS TO MINIMIZE THE CREATION AND DISPERSION OF DUST. DUST CONTROL SHALL BE USED THROUGHOUT THE WORK AT THE SITE.
2. THE CONTRACTOR MUST PROVIDE CLEAN WATER, FREE FROM SALT, OIL AND OTHER DELETERIOUS MATERIAL TO BE USED FOR ON-SITE DUST CONTROL.
3. THE CONTRACTOR SHALL SUPPLY WATER SPRAYING EQUIPMENT CAPABLE OF ACCESSING ALL WORK AREAS.
4. THE CONTRACTOR SHALL IMPLEMENT STRICT DUST CONTROL MEASURES DURING ACTIVE CONSTRUCTION PERIODS ON-SITE. THESE CONTROL MEASURES WILL GENERALLY CONSIST OF WATER APPLICATIONS THAT SHALL BE APPLIED A MINIMUM OF ONCE PER DAY DURING DRY WEATHER OR MORE OFTEN AS REQUIRED TO PREVENT DUST EMISSIONS.
5. FOR WATER APPLICATION TO UNDISTURBED SOIL SURFACES, THE CONTRACTOR SHALL:
 - A. APPLY WATER WITH EQUIPMENT CONSISTING OF TANK, SPRAY BAR, PUMP WITH DISCHARGE PRESSURE GAUGE;
 - B. ARRANGE SPRAY BAR HEIGHT, NOZZLE SPACING AND SPRAY PATTERN TO PROVIDE COMPLETE COVERAGE OF GROUND WITH WATER;
 - C. DISPERSE WATER THROUGH NOZZLES ON SPRAY BAR AT 20 PSI (137.8 K PA) MINIMUM. KEEP AREAS DAMP WITHOUT CREATING NUISANCE CONDITIONS SUCH AS PONDING.
6. FOR WATER APPLICATION TO SOIL SURFACES DURING DEMOLITION AND/OR EXCAVATION, THE CONTRACTOR SHALL:
 - A. APPLY WATER WITH EQUIPMENT CONSISTING OF A TANK, PUMP WITH DISCHARGE GAUGE, HOSES AND MIST NOZZLES;
 - B. LOCATE TANK AND SPRAYING EQUIPMENT SO THAT THE ENTIRE EXCAVATION AREA CAN BE MISTED WITHOUT INTERFERING WITH DEMOLITION AND/OR EXCAVATION EQUIPMENT OR OPERATIONS. KEEP AREAS DAMP WITHOUT CREATING NUISANCE CONDITIONS SUCH AS PONDING.
 - C. APPLY WATER SPRAY IN A MANNER TO PREVENT MOVEMENT OF SPRAY BEYOND SITE BOUNDARIES.

SEDIMENT AND EROSION CONTROL NOTE:

1. THE CONTRACTOR SHALL BE RESPONSIBLE FOR THE DESIGN OF SHEETING AND SHORING AND SUPPORT OF EXISTING UTILITIES AND ADJACENT STRUCTURES. SHORING, BRACING, AND UNDERPINNING DESIGNED BY THE CONTRACTOR'S STRUCTURAL ENGINEER LICENSED IN THE DISTRICT OF COLUMBIA SHALL BE PROVIDED AS NECESSARY TO ENSURE THEIR SUPPORT.
2. PROVIDE SILT FENCE AT THE PERIMETER OF DISTURBED AREA OR EXCAVATION TO REMAIN IN PLACE UNTIL SITE IS STABILIZED OR OTHERWISE APPROVED BY THE INSPECTOR.
3. PROVIDE CONSTRUCTION FENCE AT THE PERIMETER OF DISTURBED AREA OR EXCAVATION TO REMAIN IN PLACE UNTIL SITE IS STABILIZED OR OTHERWISE APPROVED BY THE INSPECTOR.
4. CONTRACTOR TO MAINTAIN ON-SITE STAMPED AND SIGNED, SEDIMENT AND EROSION CONTROL DRAWINGS APPROVED BY THE DEPARTMENT OF THE ENVIRONMENT, WATERSHED PROTECTION DIVISION.
5. THE APPLICATION MUST NOTIFY THE DEPARTMENT OF THE ENVIRONMENT BY PHONE (202-535-2250) AT LEAST 24 HOURS PRIOR TO START OF GRADING ACTIVITY AND WITHIN TWO (2) WEEKS AFTER COMPLETION OF PROJECT TO REQUEST INSPECTION. IF THERE IS NEED TO MAKE CHANGES OR MODIFICATIONS IN THE APPROVED DESIGN, DEPARTMENT OF THE ENVIRONMENT MUST BE NOTIFIED IMMEDIATELY.

CONSTRUCTION AND STABILIZATION SEQUENCE:

1. CONTACT DC WATERSHED PROTECTION DIVISION AT 202-535-1364 TO SCHEDULE THE PRE-CONSTRUCTION MEETING PRIOR TO MOBILIZATION.
2. REMOVE RETAINING WALL TO THE SOUTH OF THE SITE USING TEMPORARY MEASURES TO STABILIZE LIMITED SITE WORK. SEDIMENT TRAPS OR BASINS AND OTHER EROSION AND SEDIMENT CONTROLS SHALL BE INSTALLED NO LATER THAN THE FIRST PHASE OF LAND GRADING.
3. SEDIMENT CONTROL MEASURES SHALL BE INSPECTED AND APPROVED BY THE INSPECTOR PRIOR TO COMMENCING ANY OTHER LAND DISTURBING ACTIVITIES.
4. SEDIMENT TRAPS OR BASINS AND OTHER EROSION AND SEDIMENT CONTROLS SHALL BE INSTALLED AS SOON AS NEW SITE-RELATED RUNOFF IS DETECTED AND EMPLOYED AT ALL TIMES TO PROTECT INLETS OR STORM SEWERS BELOW SILT-PRODUCING AREAS.
5. IMMEDIATELY AFTER DEBRIS BASINS, DIVERSIONS, WATERWAYS, AND RELATED STRUCTURES ARE BUILT, SEED AND MULCH, OR INSTALL SOD AND STABILIZATION BLANKET.
6. NO LATER THAN THE FIRST DAY OF CONSTRUCTION INSTALL SITE ACCESS MEASURES TO MINIMIZE OFF-SITE VEHICLE TRACKING OF SEDIMENTS. EACH CONSTRUCTION ENTRANCE MUST BE STABILIZED AND INCLUDE EACH ADDITIONAL MEASURE REQUIRED TO KEEP SEDIMENT FROM BEING CARRIED ONTO PUBLIC STREETS BY CONSTRUCTION VEHICLES AND WASHED INTO A STORM DRAIN OR WATERWAYS.
7. REMOVE OFF-SITE ACCUMULATIONS OF SEDIMENT DAILY DURING CONSTRUCTION AND IMMEDIATELY AT THE REQUEST OF A DOE INSPECTOR.
8. PERFORM ROUTINE MAINTENANCE TO PREVENT ANY NEW DESTABILIZED AREAS.
9. DISCONNECT UTILITIES AND RAZE BUILDING TO SURFACE.
10. AT THE COMPLETION OF THIS PHASE OF CONSTRUCTION, FOLLOWING SITE STABILIZATION AND UPON INSPECTOR'S APPROVAL, TEMPORARY SEDIMENT AND EROSION CONTROL MEASURES CAN BE REMOVED.

SEDIMENT AND EROSION CONTROL NARRATIVE:

INSTALL SEDIMENT AND EROSION CONTROL MEASURES INCLUDING SILT FENCE, INLET PROTECTION, TREE PROTECTION, AND STABILIZED CONSTRUCTION ENTRANCE AT SITE. FOLLOWING DISCONNECTION OF UTILITIES, BUILDING TO BE RAZED TO THE SURFACE USING DISTRICT APPROVED DEMOLITION METHODS. REMOVE OTHER SITE FEATURES AND ROUGH GRADE SITE. CONTACT DC DOE, WATERSHED PROTECTION DIVISION AT 202-535-2250 TO SCHEDULE PRE-CONSTRUCTION MEETING. SHOULD MEASURES SHOWN ON THE PLAN NOT BE NEEDED UPON SITE STABILIZATION, CONTRACTOR TO REMOVE WITH PERMISSION OF DOE INSPECTOR.

TREE AND ROOT PROTECTION NOTES:

ALL STREET TREES WITHIN OR DIRECTLY ADJACENT TO THE LIMITS OF WORK MUST BE PROTECTED WITH 6 FT. TALL CHAIN LINK FENCE TO THE EXTENT OF THE TREE BOX (MINIMUM 4' X 9') OR THE DRIP LINE IN A PLANTING STRIP. THE DRIP LINE IS DEFINED AS THE GROUND AREA UNDER THE CANOPY OF A TREE. ALL PROTECTION MEASURES AND EXCAVATION OPERATIONS SHALL COMPLY WITH THE 2013 DISTRICT DEPARTMENT OF TRANSPORTATION STANDARD SPECIFICATIONS FOR HIGHWAYS AND STRUCTURES (GOLD BOOK) - SECTIONS 207.03, 608.07 AND 608.08. IF THERE ARE ANY TREE CONFLICTS ON THIS JOB, SITE PERMIT HOLDER MUST SUSPEND ALL WORK THAT CONTRIBUTES TO THE CONFLICT AND IMMEDIATELY CONTACT WARD ARBORIST OR CALL THE DOT URBAN FORESTRY ADMINISTRATION AT 202-671-5133 TO RECEIVE CLEARANCE TO CONTINUE THE CONFLICTING WORK.

CONSTRUCTION DATES:


THE PROPOSED WORK DUE TO COMMENCE IN THE FALL OF 2017 AND IS ANTICIPATED TO TAKE APPROXIMATELY 18 MONTHS. EXACT BEGINNING AND END OF CONSTRUCTION IS TO BE ESTABLISHED BY THE OWNER.

TOTAL AREAS - SOE:

SITE AREA: 61,065 SF OR 1.40 AC
 AREA TO BE DISTURBED: ±61,065 SF OR ±1.40 AC

EXCAVATION CUT/FILL:

THE TOTAL VOLUME OF EXCAVATION = 43,000 SF (AREA) x 11 FT (DEPTH ASSUMED) / 27 = 17,500 CY ±

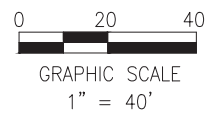




SITE NARRATIVE


THE PROJECT SITE IS LOCATED AT 375 M STREET SW AND 425 M STREET SW, SQUARE 540, LOTS 826, 833, 834, AND 825 IN THE MU-9 DISTRICT. PROPOSED DEVELOPMENT INCLUDES CONSTRUCTION OF TWO (2) NEW 12 STORY MIXED-USE BUILDINGS WITH GROUND FLOOR RETAIL, OFFICE, AND RESIDENTIAL ABOVE, WITH BELOW GRADE PARKING. CONSTRUCTION WILL ALSO INCLUDE THE INSTALLATION OF NEW SITE UTILITIES FOR SEWER, STORM DRAIN, FIRE PROTECTION AND DOMESTIC WATER SERVICES. THE PROJECT WILL MEET THE DESIGN STANDARDS FOR STORMWATER MANAGEMENT, AS REQUIRED BY THE DISTRICT OF COLUMBIA.

NOTE: OWNER TO GET PERMISSION AS NECESSARY TO PERFORM WORK ON ADJACENT PROPERTY SITES.

SITE KEYNOTES

- 1 NEW BUILDING. REFER TO ARCHITECTURAL DRAWINGS FOR DETAILS.
- 2 NEW CONCRETE SIDEWALK.
- 3 NEW CONCRETE CURB AND GUTTER.
- 4 NEW BRICK PAVEMENT. REFER TO LANDSCAPE DRAWINGS FOR DETAILS.
- 5 NEW CAPITOL BIKE SHARE STATION.
- 6 NEW STREET TREE. REFER TO ARCHITECTURAL DRAWINGS FOR DETAILS.
- 7 NEW RAMP BELOW TO PARKING GARAGE. REFER TO ARCHITECTURAL DRAWINGS FOR DETAILS.
- 8 NEW PLANTER. REFER TO ARCHITECTURAL DRAWINGS FOR DETAILS.
- 9 NEW CONCRETE DRIVEWAY ENTRANCE (BY OTHERS).
- 10 NEW CONCRETE CURB.
- 11 NEW ELECTRIC TRANSFORMERS.
- 12 EXISTING WMATA GRATES TO REMAIN AND BE PROTECTED.
- 13 PROPOSED LOCATION OF RELOCATED WMATA VENT SHAFT.
- 14 NEW FLUSH CURB.

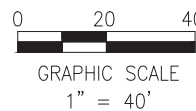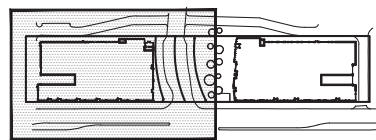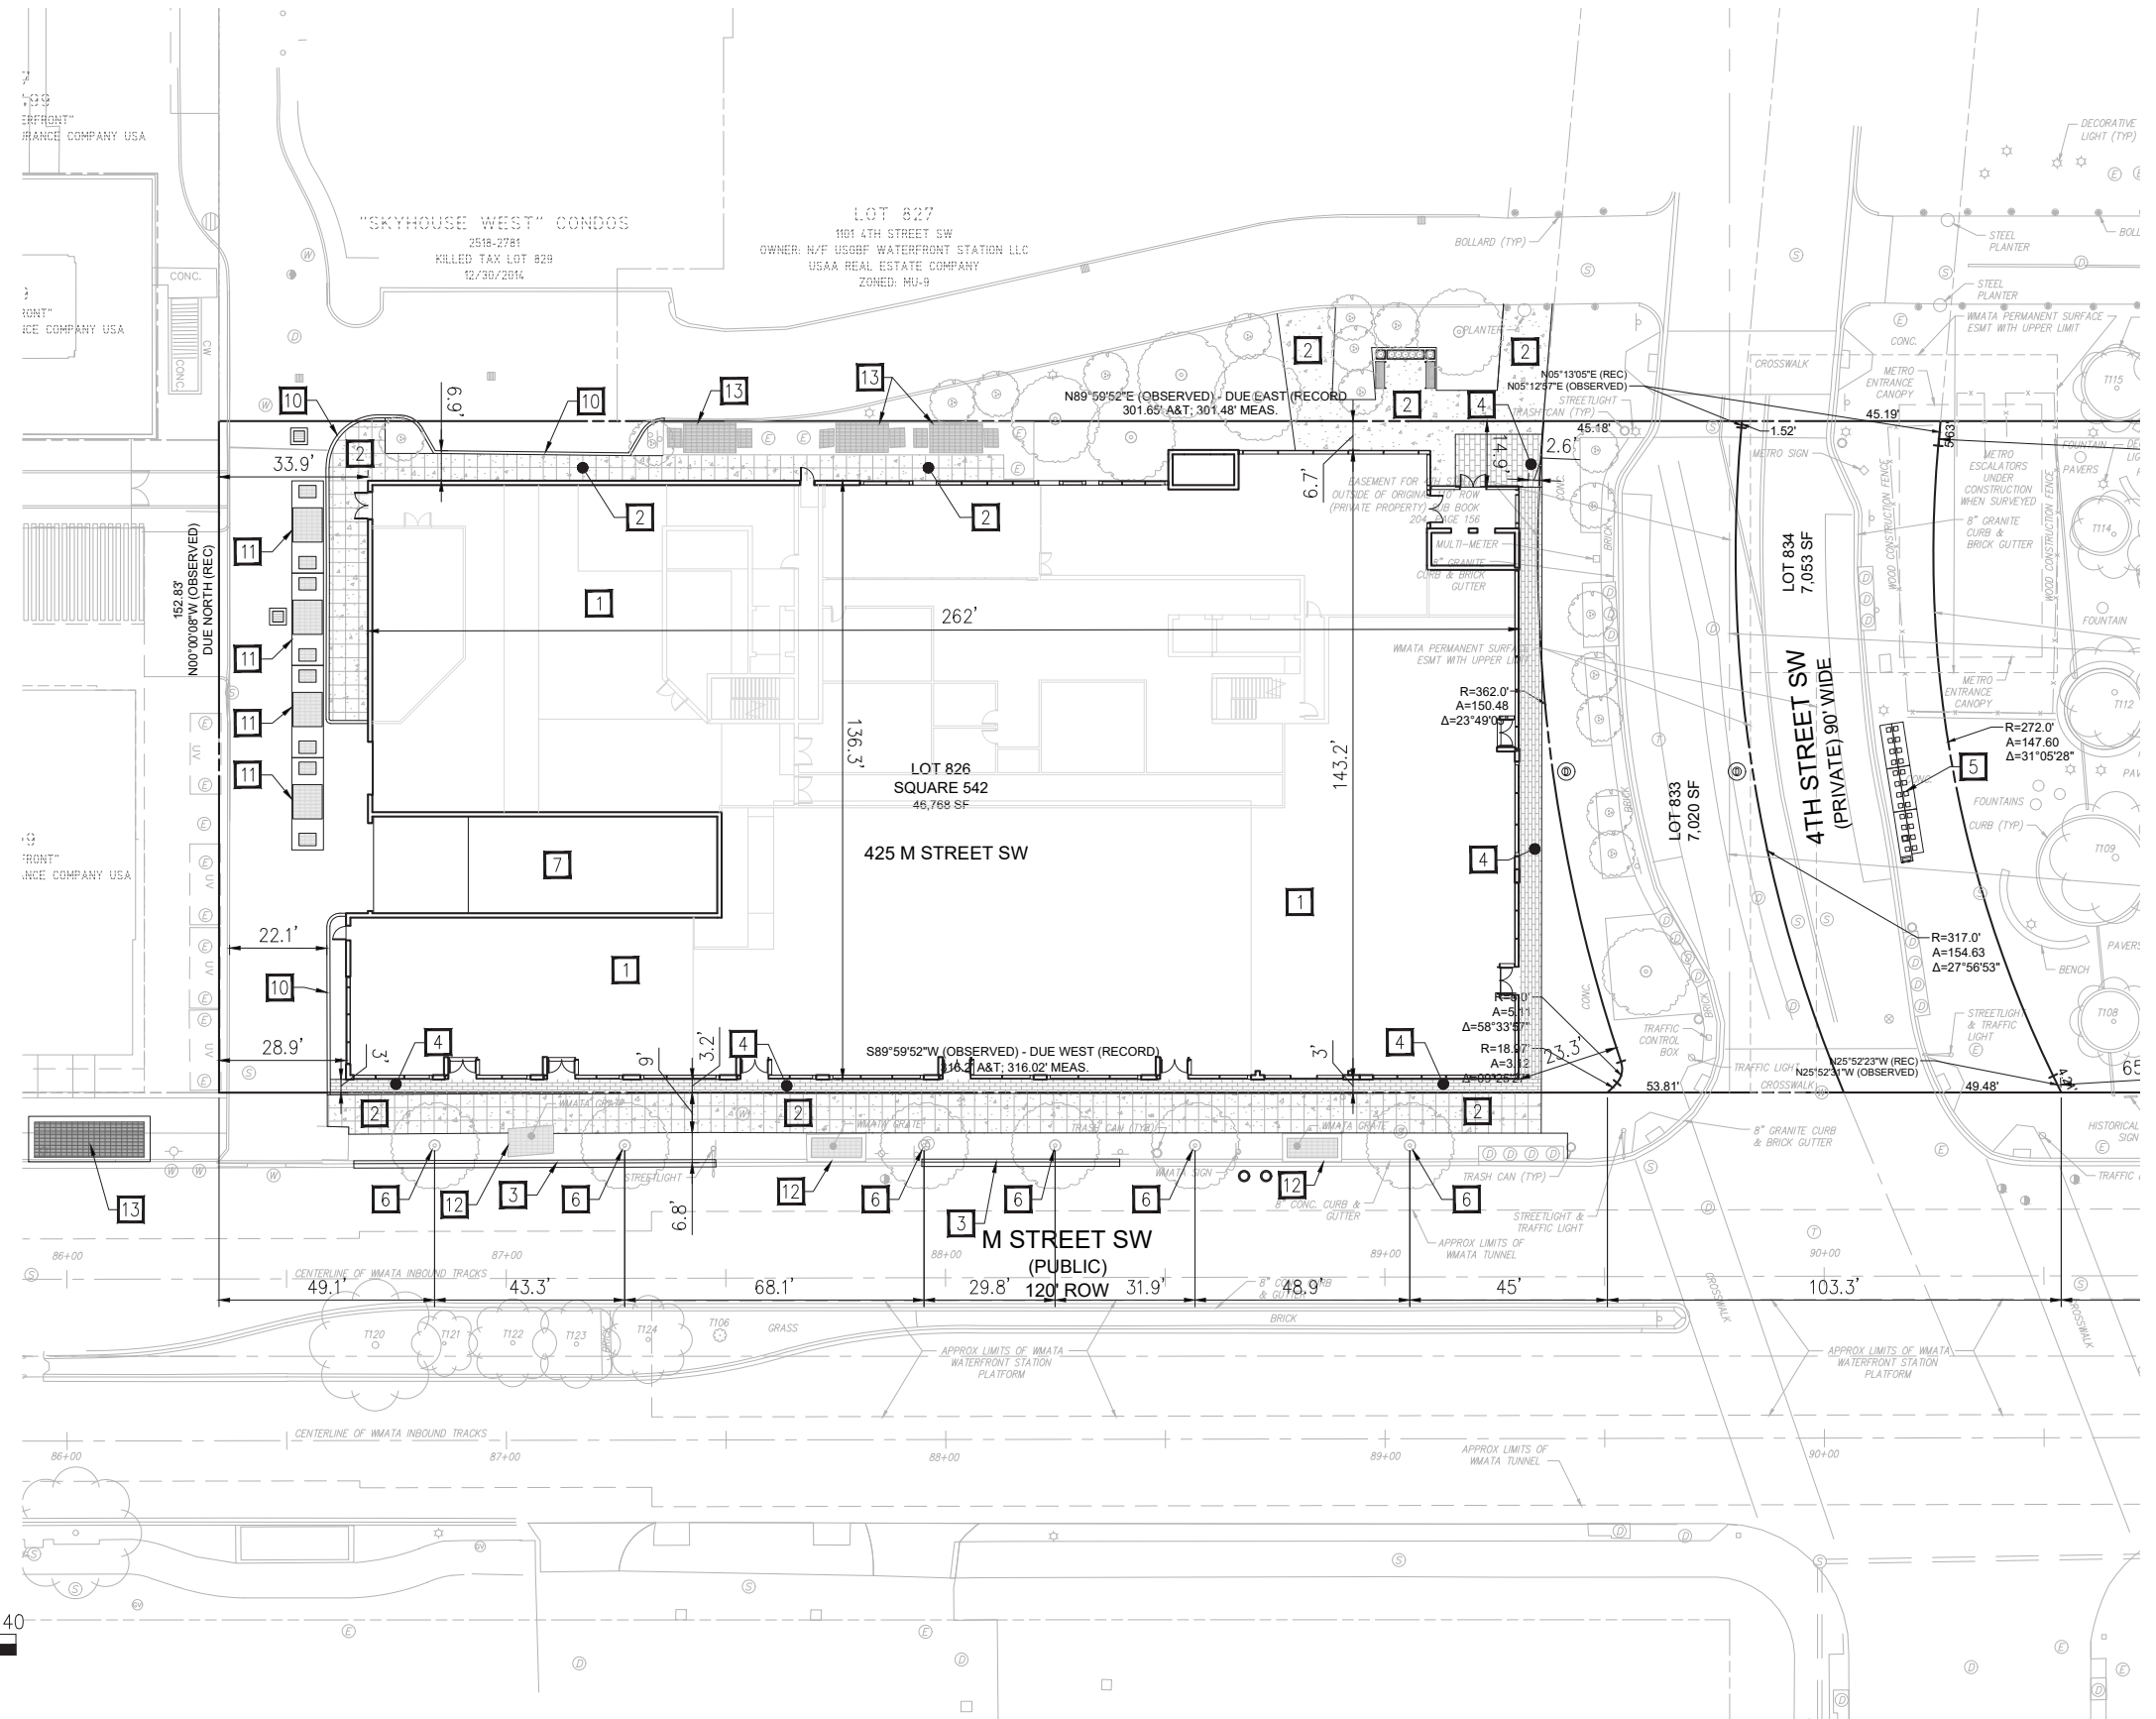

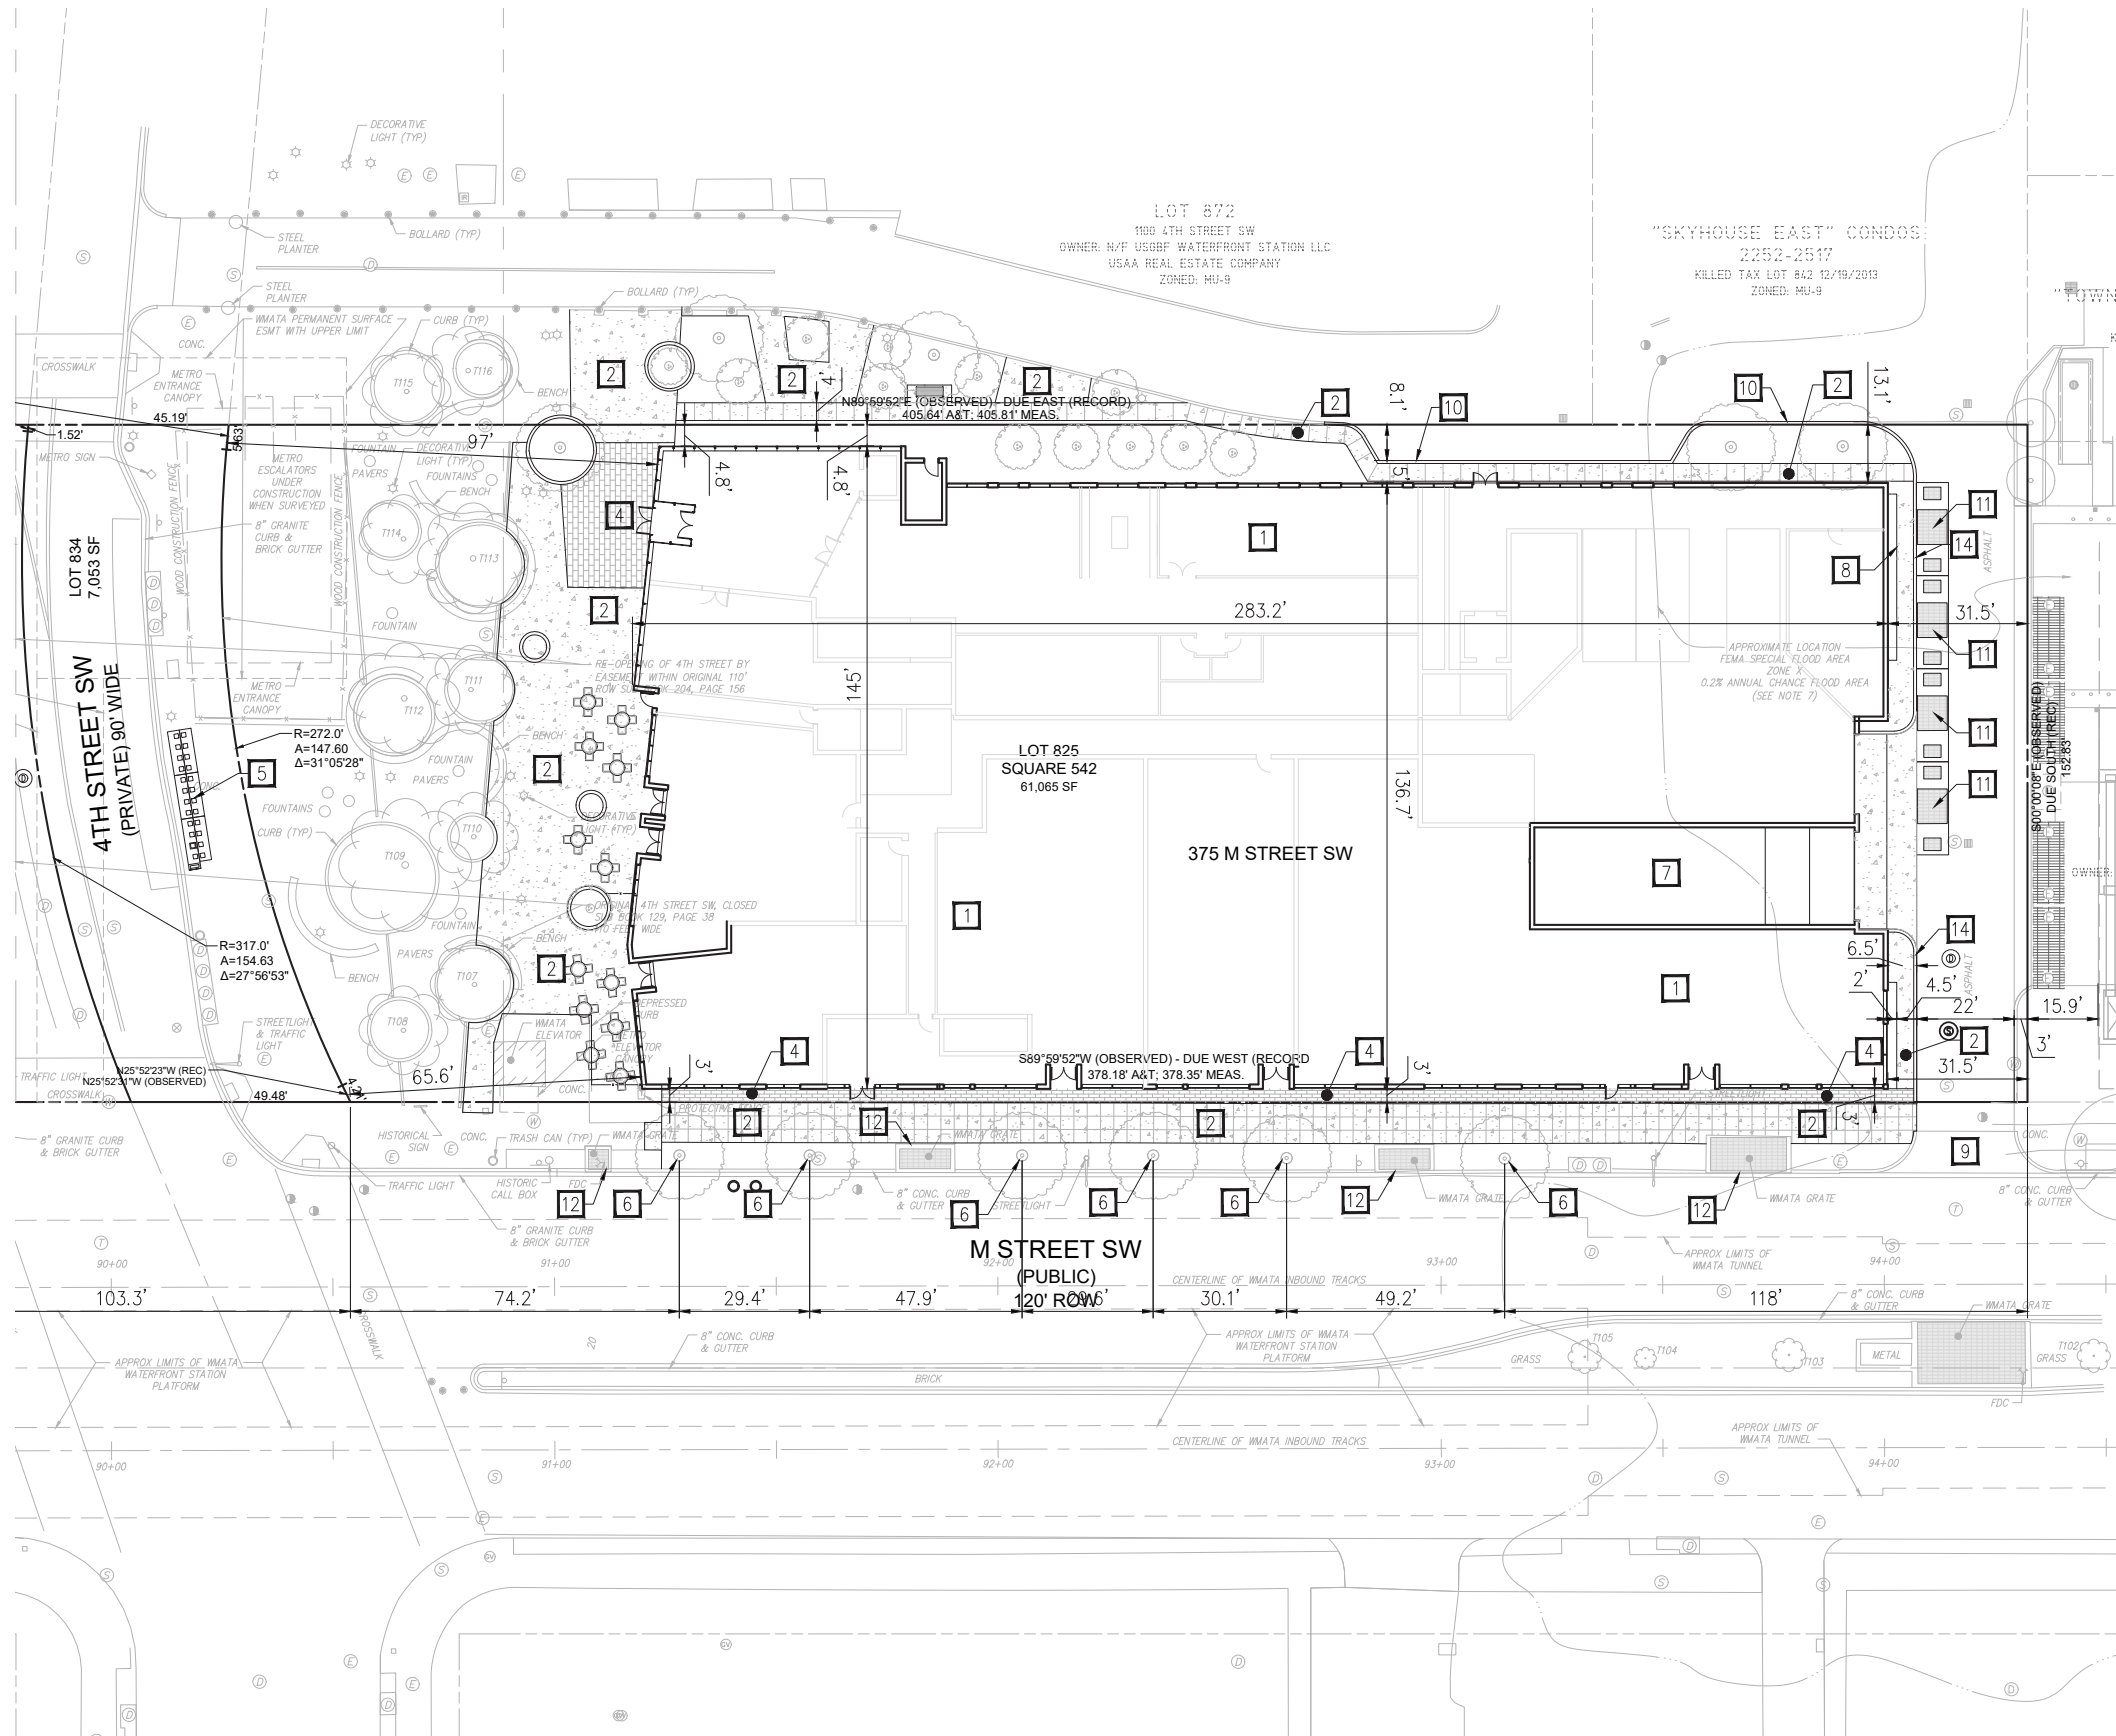

SITE NARRATIVE

THE PROJECT SITE IS LOCATED AT 375 M STREET SW AND 425 M STREET SW, SQUARE 540, LOTS 826, 833, 834, AND 825 IN THE MU-9 DISTRICT. PROPOSED DEVELOPMENT INCLUDES CONSTRUCTION OF TWO (2) NEW 12 STORY MIXED-USE BUILDINGS WITH GROUND FLOOR RETAIL, OFFICE, AND RESIDENTIAL ABOVE, WITH BELOW GRADE PARKING. CONSTRUCTION WILL ALSO INCLUDE THE INSTALLATION OF NEW SITE UTILITIES FOR SEWER, STORM DRAIN, FIRE PROTECTION AND DOMESTIC WATER SERVICES. THE PROJECT WILL MEET THE DESIGN STANDARDS FOR STORMWATER MANAGEMENT, AS REQUIRED BY THE DISTRICT OF COLUMBIA.

NOTE: OWNER TO GET PERMISSION AS NECESSARY TO PERFORM WORK ON ADJACENT PROPERTY SITES.




SITE KEYNOTES

- 1 NEW BUILDING. REFER TO ARCHITECTURAL DRAWINGS FOR DETAILS.
- 2 NEW CONCRETE SIDEWALK.
- 3 NEW CONCRETE CURB AND GUTTER.
- 4 NEW BRICK PAVEMENT. REFER TO LANDSCAPE DRAWINGS FOR DETAILS.
- 5 NEW CAPITOL BIKE SHARE STATION.
- 6 NEW STREET TREE. REFER TO ARCHITECTURAL DRAWINGS FOR DETAILS.
- 7 NEW RAMP BELOW TO PARKING GARAGE. REFER TO ARCHITECTURAL DRAWINGS FOR DETAILS.
- 8 NEW PLANTER. REFER TO ARCHITECTURAL DRAWINGS FOR DETAILS.
- 9 NEW CONCRETE DRIVEWAY ENTRANCE (BY OTHERS).
- 10 NEW CONCRETE CURB.
- 11 NEW ELECTRIC TRANSFORMERS.
- 12 EXISTING WMATA GRATES TO REMAIN AND BE PROTECTED.
- 13 PROPOSED LOCATION OF RELOCATED WMATA VENT SHAFT.
- 14 NEW FLUSH CURB.



SPOT SHOT LEGEND

- XX^{XX}/_{FF} × FINISHED FLOOR SPOT
- XX^{XX}/_G × GROUND SPOT
- XX^{XX}/_{TC} × TOP OF CURB SPOT
- XX^{XX}/_{BC} × BOTTOM OF CURB SPOT
- XX^{XX}/_{TW} × TOP OF WALL SPOT
- XX^{XX}/_{BW} × BOTTOM OF WALL SPOT
- XX^{XX}/_{TS} × TOP OF STEPS SPOT
- XX^{XX}/_{BS} × BOTTOM OF STEPS SPOT
- XX^{XX}/_{MAT} × MATCH EXISTING SPOT

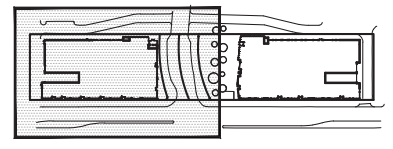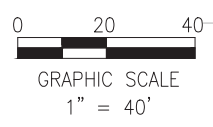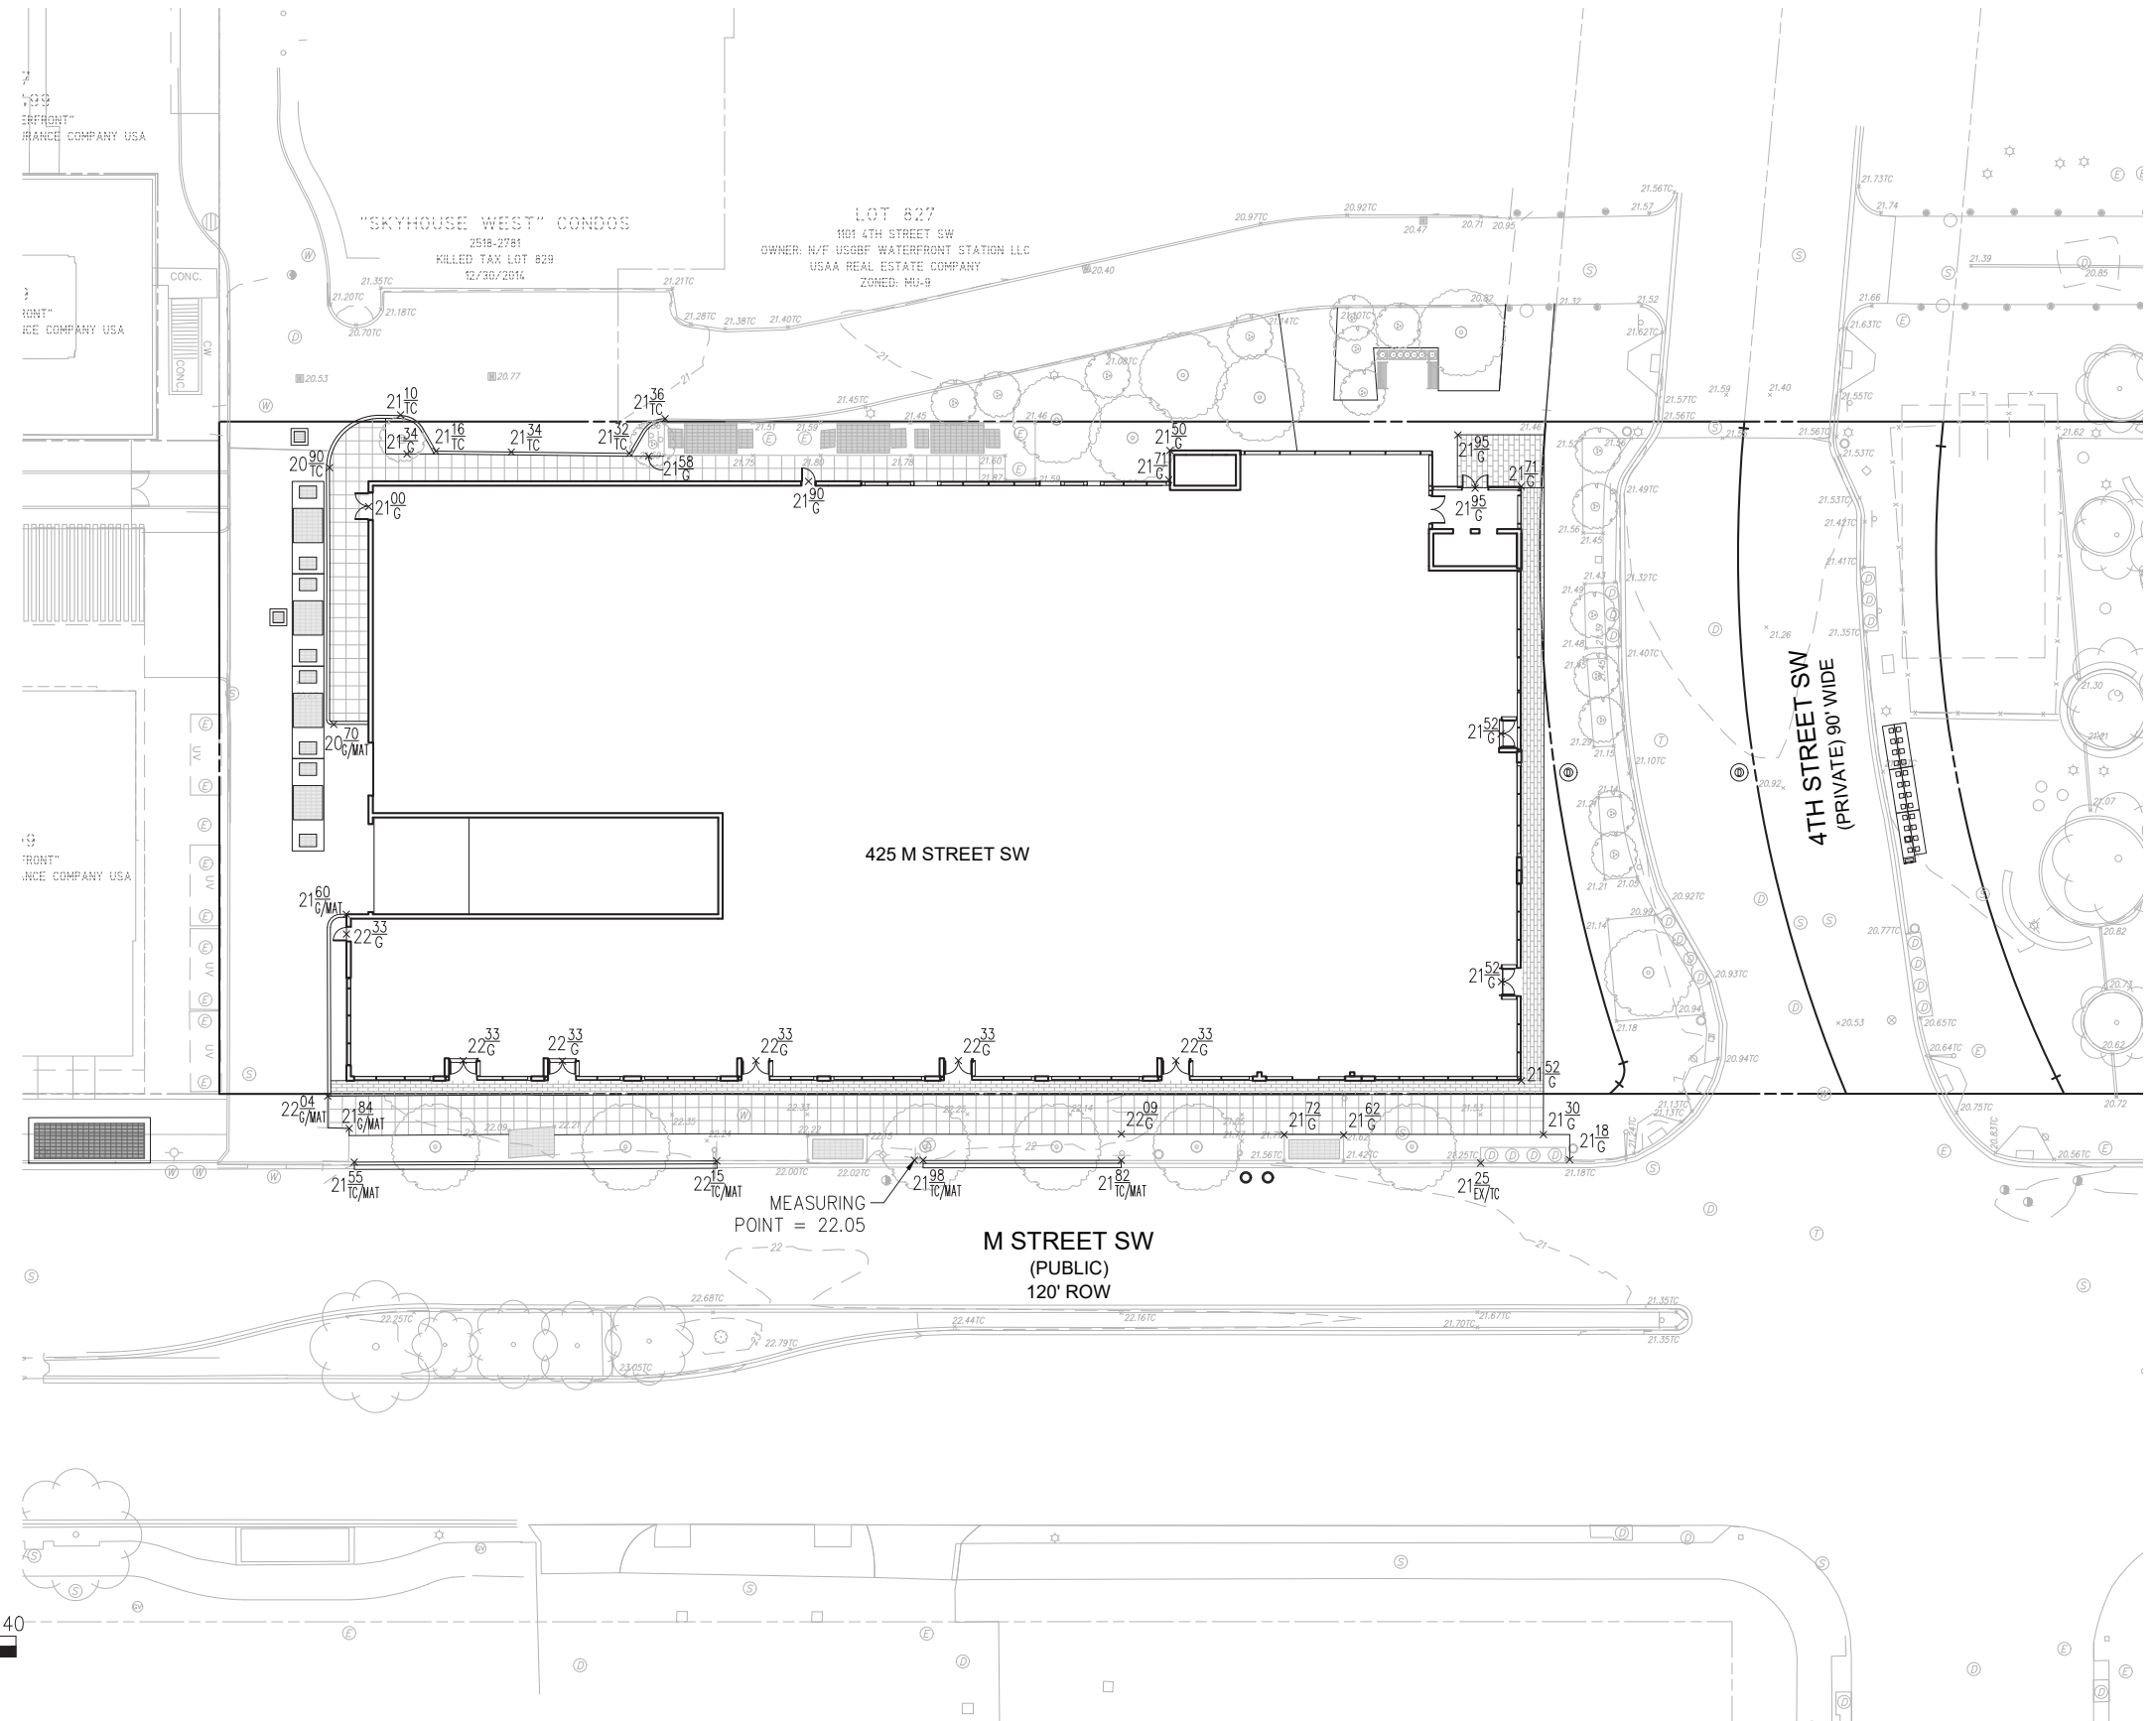

425 M STREET SW UTILITY NARRATIVE

THE REDEVELOPMENT OF 425 M STREET SW WILL INCLUDE NEW UTILITIES SERVICING THE SITE. NEW DOMESTIC AND FIRE PROTECTION SERVICES WILL BE PROVIDED BY A CONNECTION FROM THE EXISTING 8" WATER MAIN IN M STREET SW. NEW SANITARY CONNECTION WILL TIE INTO THE EXISTING 10" SANITARY SEWER MAIN WITHIN THE WESTERN LIMITS OF THE PROPERTY. STORMWATER SERVICE WILL BE PROVIDED FROM A CONNECTION TO AN EXISTING 18" STORM SEWER MAIN IN 4TH STREET SW.

NOTE: INSIDE WATER METER TO BE PENDING COORDINATION BETWEEN DC WATER AND THE OWNER. EXTERNAL WATER METER VAULT MAY BE ADDED TO THE PLAN DURING FINAL ENGINEERING PHASE.

UTILITY KEYNOTES


- 1 NEW ELECTRICAL TRANSFORMERS.
- 2 NEW 4" DIP DOMESTIC SERVICE.
- 3 NEW 6" DIP FIRE SERVICE.
- 4 NEW 6" WATER VALVE.
- 5 NEW 6" x 4" REDUCER.
- 6 NEW 8" x 6" TEE WITH THRUST BLOCK.
- 7 NEW 8" PVC SDR-35 SANITARY LATERAL.
- 8 NEW 15" RCP CL IV STORM LATERAL.
- 9 NEW DOGHOUSE MANHOLE.
- 10 NEW CONNECTION TO EXISTING MANHOLE.
- 11 NEW GRATE INLET.
- 12 NEW PRIVATE 12" PVC SCH-40 STORM.
- 13 NEW 45° BEND.
- 14 NEW CLEANOUT MANHOLE.

WATER AND SEWER DEMAND (425 M STREET SW)



WATER
 (170 GPD PER UNIT X 301 UNITS) +
 (14.4 GPD PER SF X 16,580 SF) + (0.288 GPD PER SF X 16,040 SF)
 = 294,542 GPD

SEWER
 294,542 GPD = 0.46 CFS

DEMANDS ARE BASED ON AVERAGE WASTEWATER FLOW FACTOR PER WSSC PIPELINE DESIGN MANUAL OF 2008. ALL RETAIL IS ASSUMED TO BE CARRY OUT RESTAURANT. FINAL UNIT COUNTS WILL BE DETERMINED DURING THE FINAL ENGINEERING PHASE.

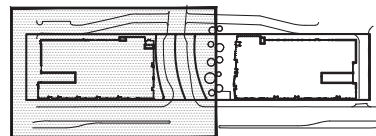

NOTE: UNIT AMOUNTS MAY VARY SLIGHTLY. REFER TO ARCHITECTURAL SHEETS FOR UNIT NUMBERS.

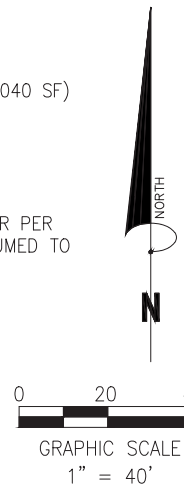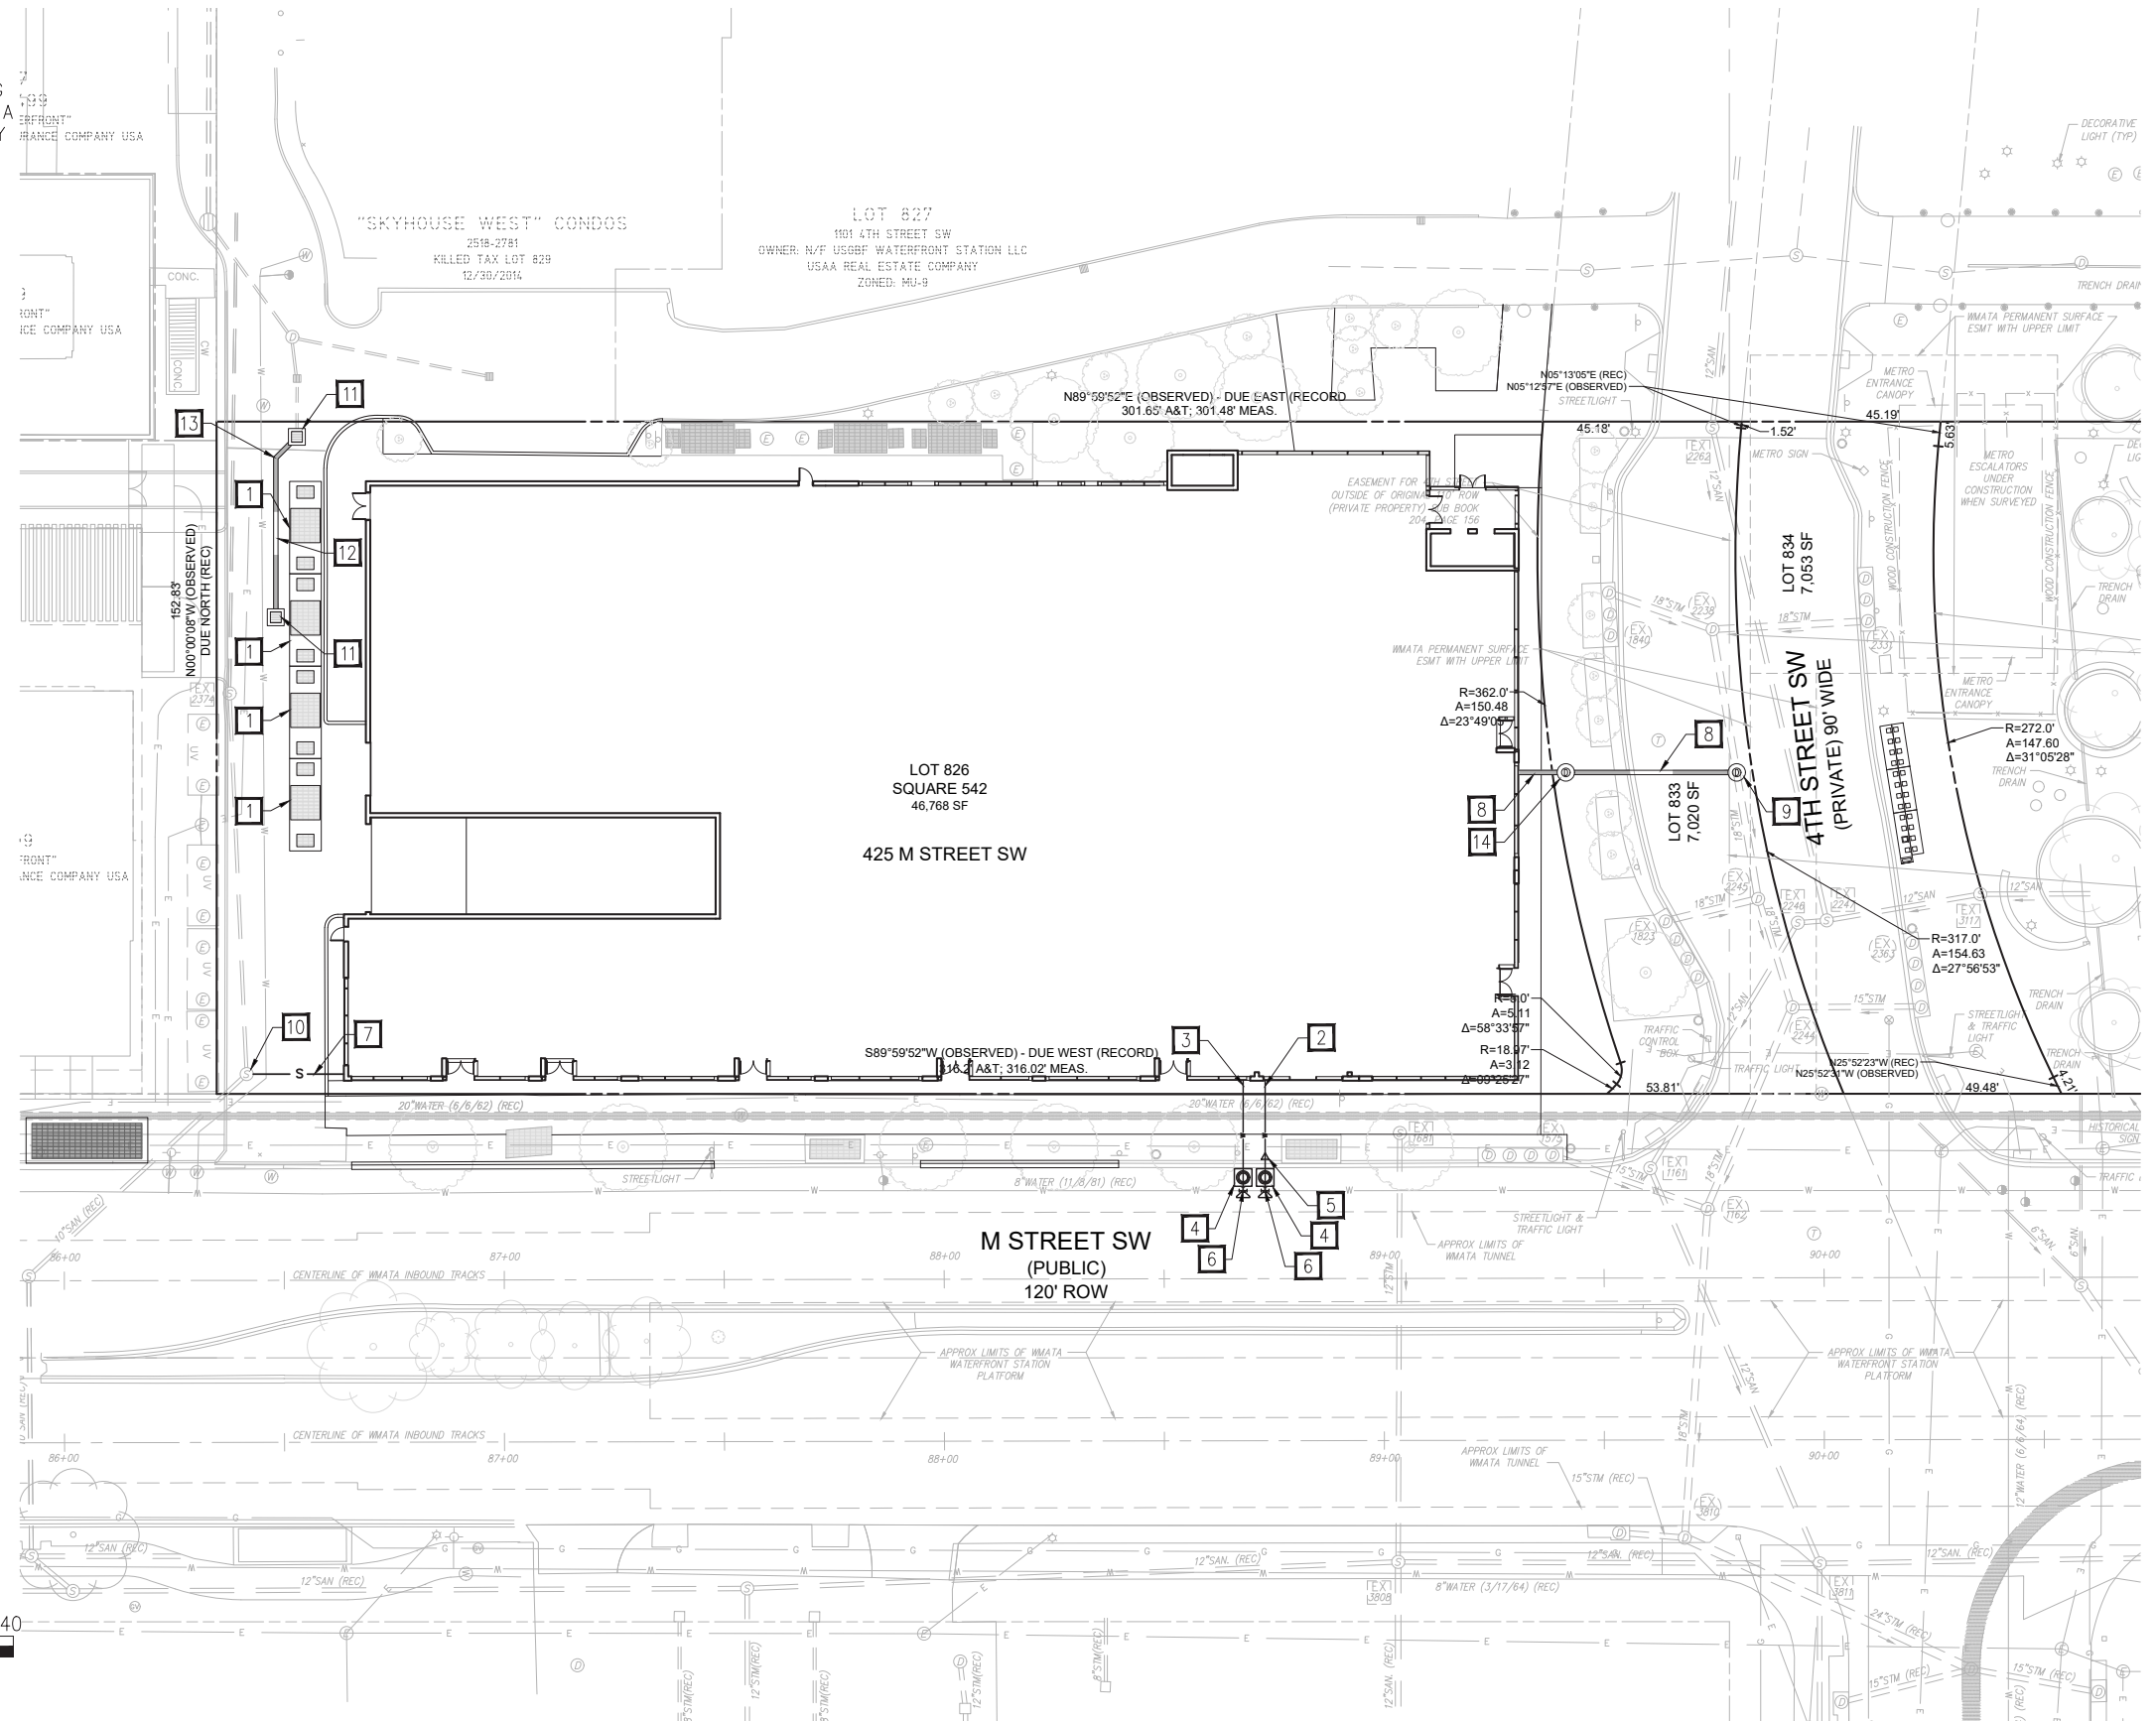

375 M STREET SW UTILITY NARRATIVE

THE REDEVELOPMENT OF 375 M STREET SW WILL INCLUDE NEW UTILITIES SERVICING THE SITE. NEW DOMESTIC AND FIRE PROTECTION SERVICES WILL BE PROVIDED BY CONNECTION FROM THE EXISTING 8" WATER MAIN IN M STREET SW. NEW SANITARY CONNECTION WILL TIE INTO THE EXISTING 18" COMBINED SEWER MAIN WITHIN THE EASTERN LIMITS OF THE PROPERTY. STORMWATER SERVICE WILL BE PROVIDED FROM A CONNECTION TO AN EXISTING 18" COMBINED SEWER MAIN WITHIN THE EASTERN LIMITS OF THE PROPERTY.

NOTE: INSIDE WATER METER TO BE PENDING COORDINATION BETWEEN DC WATER AND THE OWNER. EXTERNAL WATER METER VAULT MAY BE ADDED TO THE PLAN DURING FINAL ENGINEERING PHASE.

UTILITY KEYNOTES




- 1 NEW ELECTRICAL TRANSFORMERS.
- 2 NEW 4" DIP DOMESTIC SERVICE.
- 3 NEW 6" DIP FIRE SERVICE.
- 4 NEW 6" WATER VALVE.
- 5 NEW 6" x 4" REDUCER.
- 6 NEW 8" x 6" TEE WITH THRUST BLOCK.
- 7 NEW 8" PVC SDR-35 SANITARY LATERAL.
- 8 NEW 15" RCP CL IV STORM LATERAL.
- 9 NEW DOGHOUSE MANHOLE.
- 10 NEW CONNECTION TO EXISTING MANHOLE.
- 11 NEW GRATE INLET.
- 12 NEW PRIVATE 12" PVC SCH-40 STORM.
- 13 NEW 45° BEND.
- 14 NEW CLEANOUT MANHOLE.

WATER AND SEWER DEMAND (375 M STREET SW)

WATER
 (170 GPD PER UNIT X 308 UNITS) +
 (14.4 GPD PER SF X 19,670 SF) + (0.288 GPD PER SF X 17,850 SF)
 = 340,749 GPD

SEWER
 340,749 GPD = 0.53 CFS

DEMANDS ARE BASED ON AVERAGE WASTEWATER FLOW FACTOR PER WSSC PIPELINE DESIGN MANUAL OF 2008. ALL RETAIL IS ASSUMED TO BE CARRY OUT RESTAURANT. FINAL UNIT COUNTS WILL BE DETERMINED DURING THE FINAL ENGINEERING PHASE.

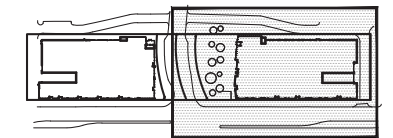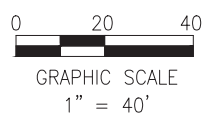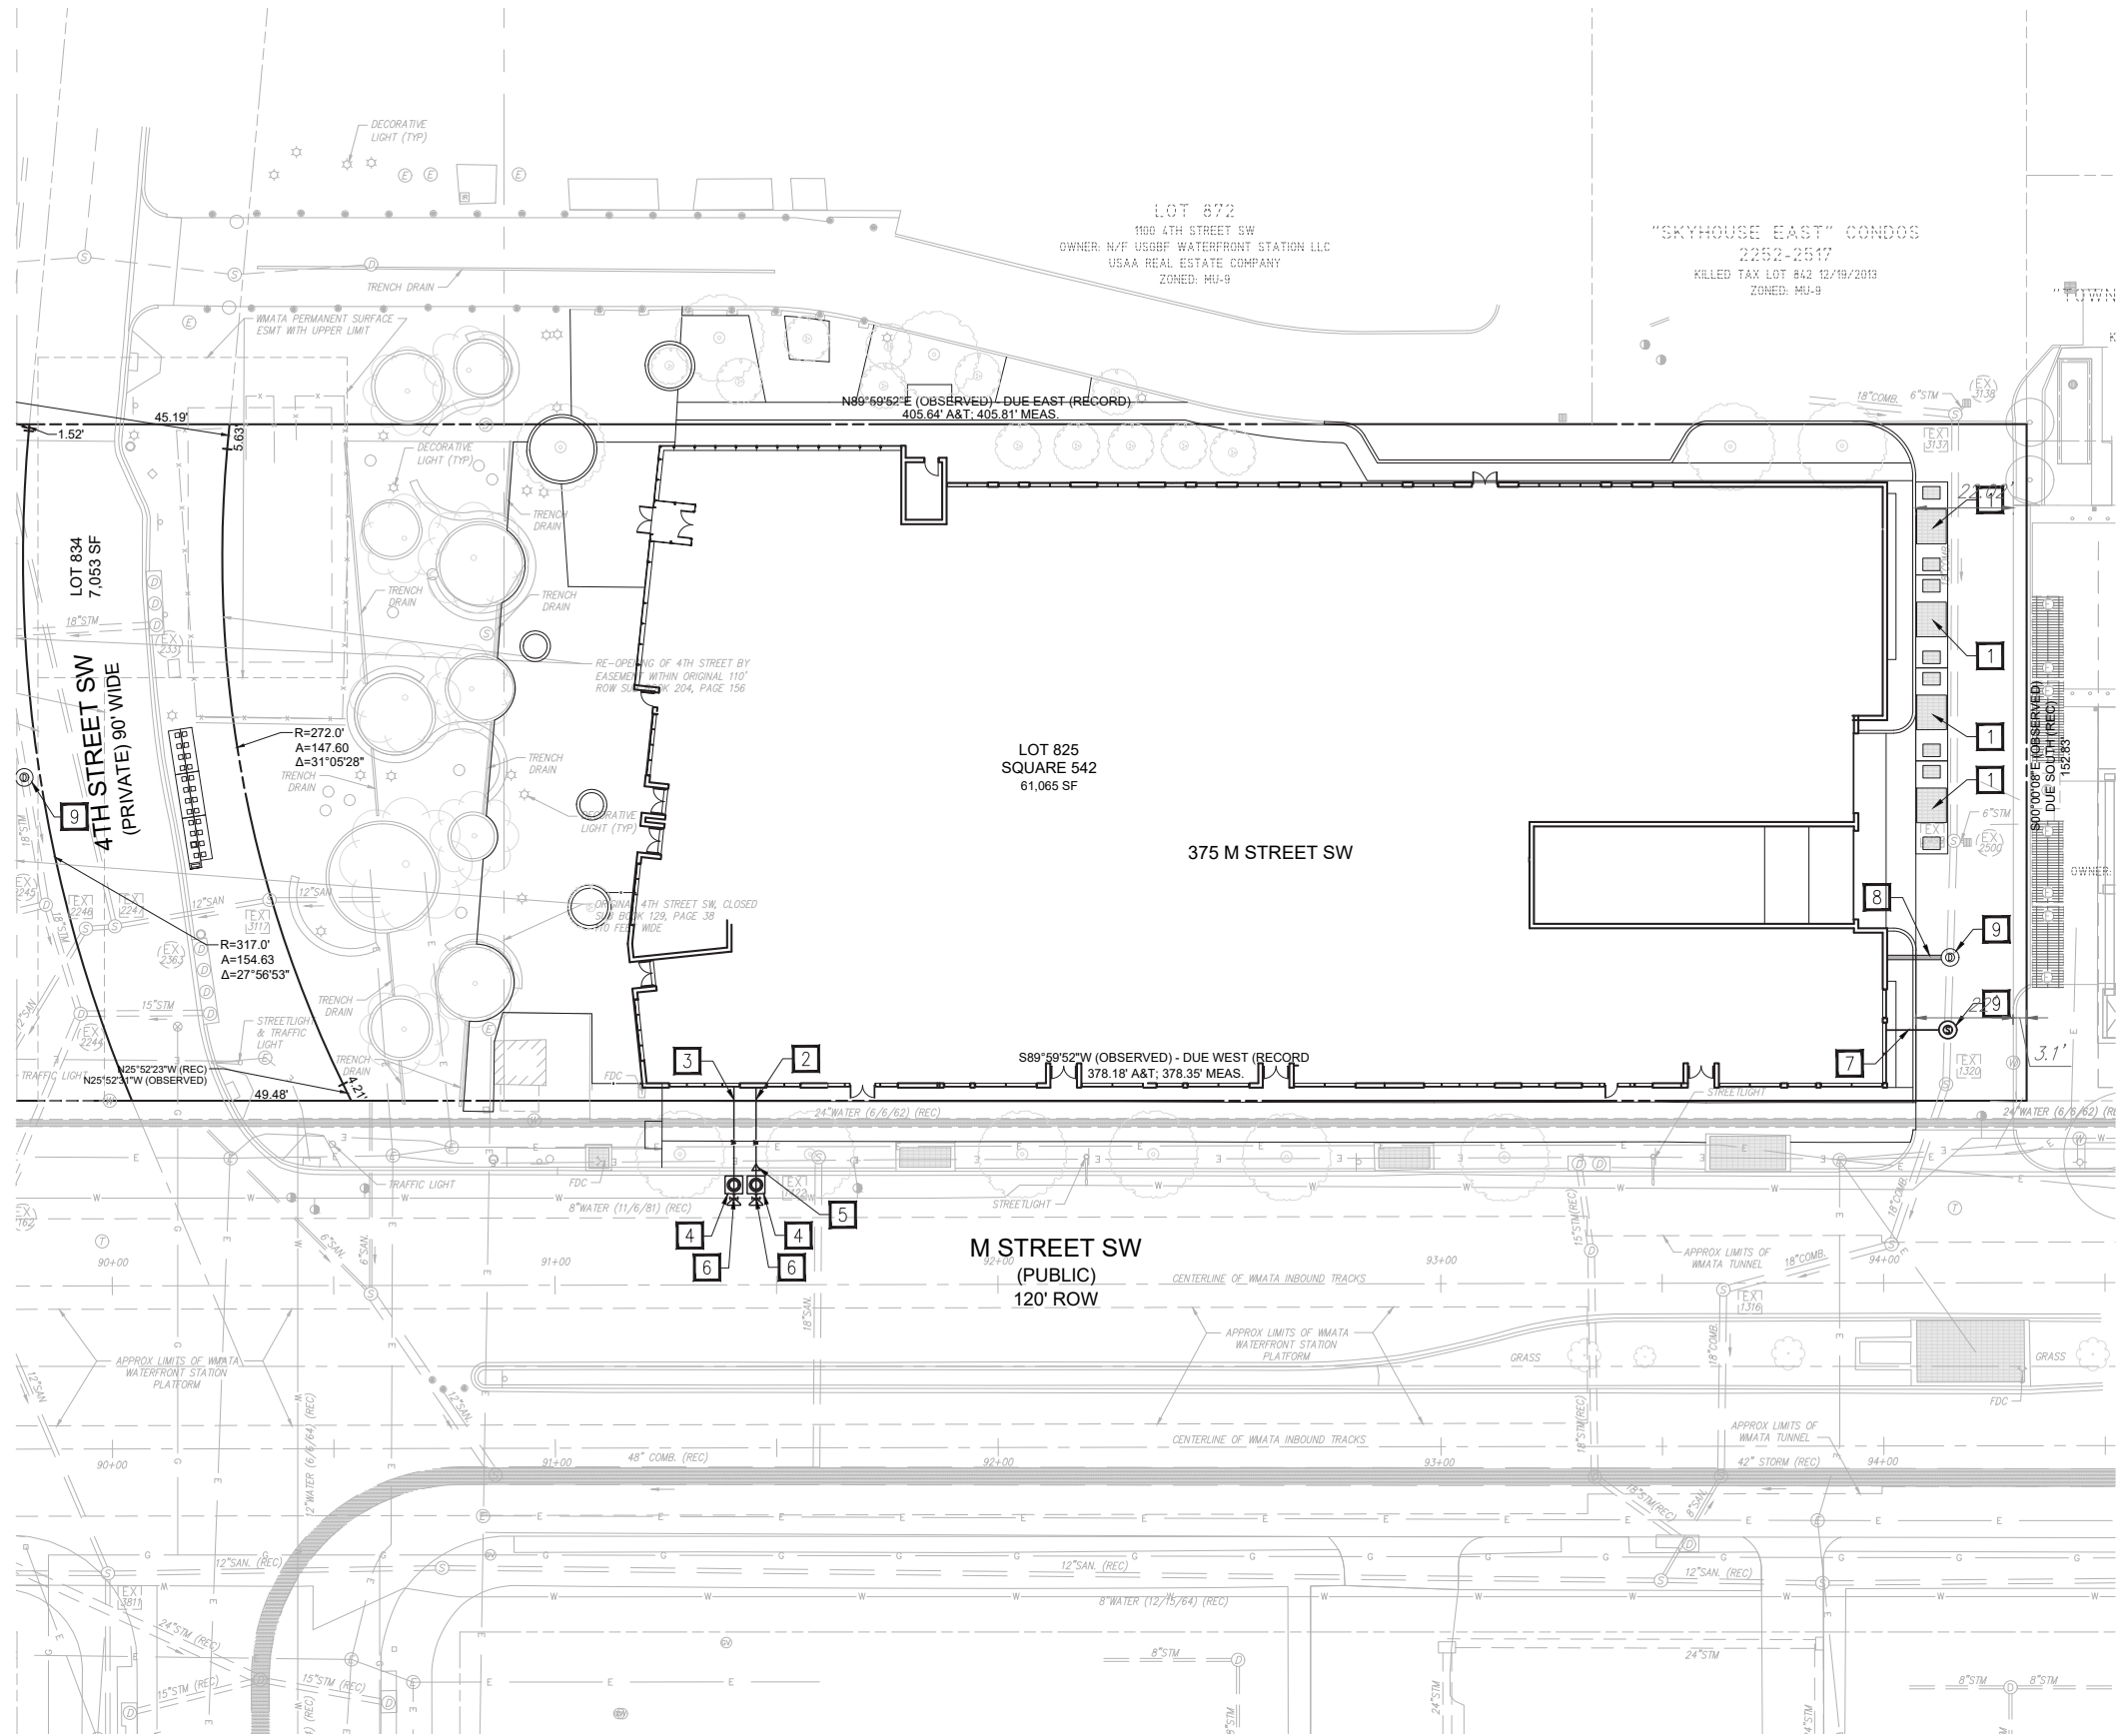

DOEE SOIL EROSION AND SEDIMENT CONTROL PLAN GENERAL NOTES

- INITIAL LAND DISTURBANCE OR RE-DISTURBANCE, PERMANENT OR INTERIM STABILIZATION MUST BE COMPLETED WITHIN SEVEN (7) CALENDAR DAYS FOR THE SURFACES OF ALL PERIMETER CONTROLS, DIKES, SWALES, DITCHES, PERMETER SLOPES, AND SLOPES GREATER THAN THREE (3) HORIZONTAL TO ONE (1) VERTICAL (3:1); AND FOURTEEN (14) DAYS FOR ALL OTHER DISTURBED OR GRADED AREAS ON THE PROJECT SITE. THESE REQUIREMENTS DO NOT APPLY TO AREAS SHOWN ON THE PLAN THAT ARE USED FOR MATERIAL STORAGE OTHER THAN STOCKPILING, OR FOR THOSE AREAS ON THE PLAN WHERE ACTUAL CONSTRUCTION ACTIVITIES ARE BEING PERFORMED. MAINTENANCE SHALL BE PERFORMED AS NECESSARY SO THAT STABILIZED AREAS CONTINUOUSLY MEET THE APPROPRIATE REQUIREMENTS OF THE DISTRICT OF COLUMBIA STANDARDS AND SPECIFICATIONS FOR SOIL EROSION AND SEDIMENT CONTROL (ESC).
- ESC MEASURES SHALL BE IN PLACE BEFORE AND DURING LAND DISTURBANCE.
- CONTACT DOE INSPECTION (202) 535-2977 TO SCHEDULE A RECONSTRUCTION MEETING AT LEAST THREE (3) BUSINESS DAYS BEFORE THE COMMENCEMENT OF A LAND-DISTURBING ACTIVITY.
- A COPY OF THE APPROVED PLAN SET WILL BE MAINTAINED AT THE CONSTRUCTION SITE FROM THE DATE THAT CONSTRUCTION ACTIVITIES BEGIN TO THE DATE OF FINAL STABILIZATION AND WILL BE AVAILABLE FOR DOE INSPECTORS.
- ESC MEASURES SHALL BE IN PLACE TO STABILIZE AND EXPOSED AREA AS SOON AS PRACTICABLE AFTER CONSTRUCTION ACTIVITY HAS TEMPORARILY OR PERMANENTLY CEASED BUT NO LATER THAN FOURTEEN (14) DAYS FOLLOWING CESSATION, EXCEPT THAT TEMPORARY OR PERMANENT STABILIZATION SHALL BE IN PLACE AT THE END OF EACH DAY OF UNDERGROUND UTILITY WORK THAT IS NOT CONTAINED WITHIN A LARGER DEVELOPMENT SITE.
- STOCKPILED MATERIAL BEING ACTIVELY USED DURING A PHASE OF CONSTRUCTION SHALL BE PROTECTED AGAINST EROSION BY ESTABLISHING AND MAINTAINING PERIMETER CONTROLS AROUND THE STOCKPILE.
- STOCKPILED MATERIAL NOT BEING ACTIVELY USED OR ADDED TO SHALL BE STABILIZED WITH MULCH, TEMPORARY VEGETATION, HYDRO-SEED OR PLASTIC WITHIN FIFTEEN (15) CALENDAR DAYS AFTER ITS LAST USE OR ADDITION.
- PROTECT BEST MANAGEMENT PRACTICES FROM SEDIMENTATION AND OTHER DAMAGE DURING CONSTRUCTION FOR PROPER POST CONSTRUCTION OPERATION.
- REQUEST A DOE INSPECTOR'S APPROVAL AFTER THE INSTALLATION OF PERMETER EROSION AND SEDIMENT CONTROL, BUT BEFORE PROCEEDING WITH ANY OTHER EARTH DISTURBANCE OR GRADING.
- REQUEST A DOE INSPECTOR'S APPROVAL AFTER FINAL STABILIZATION OF THE SITE AND BEFORE THE REMOVAL OF EROSION AND SEDIMENT CONTROLS.
- FINAL STABILIZATION MEANS THAT ALL LAND-DISTURBING ACTIVITIES AT THE SITE HAVE BEEN COMPLETED AND (FOR EXAMPLE, EVENLY DISTRIBUTED, WITHOUT LARGE BARE AREAS) PERENNIAL VEGETATIVE COVER WITH A DENSITY OF SEVENTY PERCENT (70%) OF THE NATIVE BACKGROUND VEGETATION FOR THE AREA HAD BEEN ESTABLISHED ON ALL UNPAVED AREAS AND AREAS NOT COVERED BY PERMANENT STRUCTURES, OR (2) EQUIVALENT PERMANENT STABILIZATION MEASURES HAVE BEEN EMPLOYED (SUCH AS THE USE OF RIPRAP, CABIONS, OR GEOTEXTILES).
- FOLLOW THE REQUIREMENTS OF THE UNITED STATES ENVIRONMENTAL PROTECTION AGENCY APPROVED STORMWATER POLLUTION PREVENTION PLAN (SWPPP) AND MAINTAIN A LEGIBLE COPY OF THIS SWPPP ON SITE.
- POST A SIGN THAT NOTIFIES THE PUBLIC TO CONTACT DOE IN THE EVENT OF EROSION OR OTHER POLLUTION. THE SIGN WILL BE PLACED AT EACH ENTRANCE TO THE SITE OR AS DIRECTED BY THE DOE INSPECTOR. EACH SIGN WILL BE LESS THAN 18 X 24 INCHES IN SIZE AND MADE OF MATERIALS THAT WILL WITHSTAND WEATHER FOR THE DURATION OF THE PROJECT. LETTERING WILL BE AT LEAST 1 INCH IN HEIGHT AND EASILY READABLE BY THE PUBLIC FROM A DISTANCE OF TWELVE FEET (12 FT). THE SIGN MUST DIRECT THE PUBLIC, IN SUBSTANTIALLY THE FOLLOWING FORM: "TO REPORT EROSION, RUNOFF, OR STORMWATER POLLUTION" AND WILL PROVIDE THE CONSTRUCTION ADDRESS, DOE'S TELEPHONE NUMBER (202-535-2977), DOE'S EMAIL ADDRESS (EB.SCHEDULEINFO@DC.GOV), AND THE 311 MOBILE APP HEADING ("CONSTRUCTION-EROSION RUNOFF").

IF A SITE DISTURBS 5,000 SQUARE FEET OF LAND OR GREATER, THE ESC PLAN MUST CONTAIN THE FOLLOWING STATEMENT:

- A RESPONSIBLE PERSON MUST BE PRESENT OR AVAILABLE WHILE THE SITE IS IN A LAND-DISTURBING PHASE. THE RESPONSIBLE PERSON IS CHARGED WITH BEING AVAILABLE TO (A) INSPECT THE SITE AND ITS ESC MEASURES AT LEAST ONCE BIWEEKLY AND AFTER A RAINFALL EVENT TO IDENTIFY AND REMEDY EACH POTENTIAL OR ACTUAL EROSION PROBLEM, (B) RESPOND TO EACH POTENTIAL OR ACTUAL EROSION PROBLEM IDENTIFIED BY CONSTRUCTION PERSONNEL, AND (C) SPEAK ON SITE WITH DOE TO REMEDY EACH POTENTIAL OR ACTUAL EROSION PROBLEM. A RESPONSIBLE PERSON SHALL BE (A) LICENSED IN THE DISTRICT OF COLUMBIA AS A CIVIL OR GEOTECHNICAL ENGINEER, A LAND SURVEYOR, OR ARCHITECT; OR (B) CERTIFIED THROUGH A TRAINING PROGRAM THAT DOE APPROVES, INCLUDING A COURSE ON EROSION CONTROL PROVIDED BY ANOTHER JURISDICTION OR PROFESSIONAL ASSOCIATION. DURING CONSTRUCTION, THE RESPONSIBLE PERSON SHALL KEEP ON SITE PROOF OF PROFESSIONAL LICENSING OR OF SUCCESSFUL COMPLETION OF A DOE APPROVED TRAINING PROGRAM.

STREET SWEEPING

- STREETS WITHIN ONE MILE (1.6km) SHALL BE INSPECTED DAILY, ANY DROPPED SOIL, DUST AND/OR DEBRIS SHALL BE REMOVED.
- VACUUM TYPE STREET CLEANER SHALL BE USED TO EFFECTIVELY REMOVE TOTAL DUST AND DIRT ON PAVED SURFACES.
- ROADS SHALL BE SWEEP ON A WEEKLY BASIS (MINIMUM) DURING ALL ON AND OFF-SITE HAULING OPERATIONS FOR UP TO ONE MILE.

2.0 STANDARDS AND SPECIFICATIONS FOR STABILIZED CONSTRUCTION ENTRANCE WITH WASH RACK

DEFINITION: A STABILIZED LAYER OF AGGREGATE, THAT IS UNDERLAIN WITH GEOTEXTILE CLASS SE ENHANCED BY THE USE OF A WASH RACK. STABILIZED ENTRANCES ARE LOCATED AT ANY POINT WHERE TRAFFIC ENTERS OR LEAVES A CONSTRUCTION SITE.

PURPOSE: STABILIZED CONSTRUCTION ENTRANCES REDUCE TRACKING OF SEDIMENT ONTO STREETS OR PUBLIC RIGHTS-OF-WAY AND PROVIDE A STABLE AREA FOR ENTRANCE OR EXIT FROM THE CONSTRUCTION SITE.

CONDITIONS WHERE PRACTICE APPLIES: STABILIZED CONSTRUCTION ENTRANCES WITH WASH RACKS SHOULD BE CONSIDERED WHEREVER SOIL AND/OR TRAFFIC CONDITIONS ON SITE REQUIRE WASHING THE CONSTRUCTION VEHICLE WHEELS PRIOR TO EXISTING THE SITE TO AVOID EXCESSIVE TRACKING OF MUD ONTO A HIGHWAY.

SPECIFICATIONS:

STABILIZED CONSTRUCTION ENTRANCES WITH WASH RACKS SHOULD BE CONSTRUCTED TO THE MINIMUM LENGTH, WIDTH, AND THICKNESS DIMENSIONS SHOWN ON STANDARD CONSTRUCTION DETAIL 2. A METAL WASH RACK IS AN ACCEPTABLE ALTERNATIVE TO THE REINFORCED CONCRETE ONE SHOWN.

APPROACHES TO THE WASH RACK SHOULD BE LINED WITH CRUSHED AGGREGATE (2"-3") ROCK A MINIMUM OF 25' ON BOTH SIDES.

THE WASH RACK SHOULD DISCHARGE TO A SEDIMENT REMOVAL FACILITY, SUCH AS A VEGETATED FILTER STRIP OR INTO A CHANNEL LEADING TO A SEDIMENT REMOVAL DEVICE, SUCH AS A SEDIMENT TRAP OR TANK.

STABILIZED CONSTRUCTION ENTRANCES WITH WASH RACKS SHOULD BE MAINTAINED TO THE SPECIFIED DIMENSIONS BY ADDING ROCK MATERIAL SHOULD BE MAINTAINED ON SITE FOR THIS PURPOSE.

SEDIMENT DEPOSITED ON PAVED ROADWAYS SHALL BE REMOVED AND RETURNED TO THE CONSTRUCTION SITE. NOTE: WASHING THE ROADWAY OR SWEEPING THE DEPOSITS INTO ROADWAY DITCHES, SEWERS, CULVERTS, OR OTHER DRAINAGE WAYS IS NOT ACCEPTABLE UNLESS A SEDIMENT FILTER BED IS INSTALLED IN THE DITCH OR CATCH BASIN.

DAMAGED WASH RACKS SHOULD BE REPAIRED AS NECESSARY TO MAINTAIN THEIR EFFECTIVENESS.

A STABILIZED CONSTRUCTION ENTRANCE WITHOUT A WASH RACK IS SHOWN ON STANDARD CONSTRUCTION DETAIL 1.

37.0 STANDARDS AND SPECIFICATIONS FOR LAND GRADING

DEFINITION: RESHAPING OF THE EXISTING LAND SURFACE IN ACCORDANCE WITH A PLAN AS DETERMINED BY ENGINEERING SURVEY AND LAYOUT.

PURPOSE: THE PURPOSE OF A LAND GRADING SPECIFICATION IS TO PROVIDE FOR EROSION CONTROL AND VEGETATIVE ESTABLISHMENT ON THOSE AREAS WHERE THE EXISTING LAND SURFACE IS TO BE RESHAPED BY GRADING ACCORDING TO PLAN.

DESIGN CRITERIA: THE GRADING PLAN SHOULD BE BASED UPON THE INCORPORATION OF BUILDING DESIGNS AND STREET LAYOUTS THAT FIT AND UTILIZE EXISTING TOPOGRAPHY AND DESIRABLE NATURAL SURROUNDINGS TO AVOID EXTREME GRADE MODIFICATIONS. INFORMATION SUBMITTED MUST INCLUDE TOPOGRAPHIC SURVEYS AND SOIL INVESTIGATIONS TO DETERMINE LIMITATIONS THAT MUST BE IMPOSED UPON THE GRADING OPERATION RELATED TO SLOPE STABILITY, EFFECT ON ADJACENT PROPERTIES AND DRAINAGE PATTERNS, MEASURES FOR DRAINAGE AND WATER REMOVAL, AND VEGETATIVE TREATMENT.

THE PLAN MUST SHOW EXISTING AND PROPOSED CONTOURS OF THE AREA(S) TO BE GRADED. THE PLAN SHALL ALSO INCLUDE PRACTICES FOR EROSION CONTROL, SOIL STABILIZATION, SAFE DISPOSAL OF RUNOFF WATER AND DRAINAGE, SUCH AS WATERWAYS, LINED DITCHES, REVERSE SLOPE BENCHES (INCLUDE GRADE AND CROSS-SECTION), GRADE STABILIZATION STRUCTURES, RETAINING WALLS, AND SURFACE AND SUBSURFACE DRAINS. THE PLAN SHALL ALSO INCLUDE PHASING OF THESE PRACTICES. THE FOLLOWING SHALL BE INCORPORATED INTO THE PLAN:

- PROVISIONS SHALL BE MADE TO SAFELY CONDUCT SURFACE RUNOFF TO STORM DRAINS, PROTECTED OUTLETS OR TO STABILIZE WATER COURSES TO INSURE THAT SURFACE RUNOFF WILL NOT DAMAGE SLOPES OR OTHER GRADED AREAS.
- CUT AND FILL SLOPES THAT ARE TO BE STABILIZED WITH GRASSES SHALL NOT BE STEEPER THAN 2:1. (WHERE THE SLOPE IS TO BE MOWED THE SLOPE SHOULD BE NO STEEPER THAN 3:1, 4:1 IS PREFERRED BECAUSE OF SAFETY FACTORS RELATED TO MOWING STEEP SLOPES.) SLOPES EXCEEDING 2:1 SHALL REQUIRE SPECIAL DESIGN AND STABILIZATION CONSIDERATIONS THAT SHALL BE ADEQUATELY SHOWN ON THE PLANS.
- REVERSE BENCHES SHALL BE PROVIDED WHENEVER THE VERTICAL INTERVAL (HEIGHT) OF ANY 2:1 SLOPE EXCEEDS 20 FEET; FOR 3:1 SLOPE IT SHALL BE INCREASED TO 30 FEET AND FOR 4:1 TO 40 FEET. BENCHES SHALL BE LOCATED TO DIVIDE THE SLOPE FACE AS EQUALLY AS POSSIBLE AND SHALL CONVEY THE WATER TO A STABLE OUTLET. SOILS, SEEPS, ROCK OUTCROPS, ETC., SHALL ALSO BE TAKEN INTO CONSIDERATION WHEN DESIGNING BENCHES.

- BENCHES SHALL BE A MINIMUM OF SIX-FEET WIDE TO PROVIDE FOR EASE OF MAINTENANCE.
- BENCHES SHALL BE DESIGNED WITH A REVERSE SLOPE OF 6:1 OR FLATTER TO THE TOE OF THE UPPER SLOPE AND WITH A MINIMUM OF ONE FOOT (1 FT) DEPTH. BENCH GRADIENT TO THE OUTLET SHALL BE BETWEEN 2 PERCENT AND 3 PERCENT, UNLESS ACCOMPANIED BY APPROPRIATE DESIGN AND TREATMENT.
- THE FLOW LENGTH WITHIN A BENCH SHALL NOT EXCEED 800' UNLESS ACCOMPANIED BY APPROPRIATE DESIGN AND COMPUTATIONS FOR FLOW CHANNEL STABILIZATION, SEE TEMPORARY SWALE.

4. SURFACE WATER SHALL BE DIVERTED FROM THE FACE OF ALL CUT AND/OR FILL SLOPES BY THE USE OF EARTH DIKES, DITCHES AND SWALES OR CONVEYED DOWNSLOPE BY THE USE OF A DESIGNED STRUCTURE, EXCEPT WHERE:

- THE FACE OF THE SLOPE IS OR SHALL BE STABILIZED AND THE FACE OF ALL GRADED SLOPES SHALL BE PROTECTED FROM SURFACE RUNOFF UNTIL THEY ARE STABILIZED.
- THE FACE OF THE SLOPE SHALL NOT BE SUBJECT TO ANY CONCENTRATE FLOWS OF SURFACE WATER SUCH AS FROM NATURAL DRAINAGEWAYS, GRADED SWALES, DOWNSPOUTS, ETC.
- THE FACE OF THE SLOPE WILL BE PROTECTED BY SPECIAL EROSION CONTROL MATERIALS, TO INCLUDE, BUT NOT LIMITED TO: APPROVED VEGETATIVE STABILIZATION PRACTICES (SEE SECTION 6), RIP-RAP OR OTHER APPROVED STABILIZATION METHODS.

5. CUT SLOPES OCCURRING IN RIPABLE ROCK SHALL BE SERRATED AS SHOWN IN DETAIL 70 (WATERSHED PROTECTION DIVISION, DISTRICT OF COLUMBIA DEPARTMENT OF HEALTH, PAGE 14-37-5). SERRATED SLOPES ON THE FOLLOWING DIAGRAM. THESE SERRATIONS SHALL BE MADE WITH CONVENTIONAL EQUIPMENT AS THE EXCAVATION IS MADE. EACH STEP OR SERRATION SHALL BE CONSTRUCTED ON THE CONTOUR AND WILL HAVE STEPS CUT AT NOMINAL TWO-FOOT INTERVALS WITH NOMINAL THREE-FOOT HORIZONTAL SHELVES. THESE STEPS WILL VARY DEPENDING ON THE SLOPE RATIO OR THE CUT SLOPE. THE NOMINAL SLOPE IS 1.5:1. THESE STEPS WILL WEATHER AND ACT TO HOLD MOISTURE, LIME, FERTILIZER AND SEED THIS PRODUCING A MUCH QUICKER AND LONGER LIVED VEGETATIVE COVER AND BETTER SOIL STABILIZATION. OVERLAND FLOW SHALL BE DIVERTED FROM THE TOP OF ALL SERRATED CUT SLOPES AND CARRIED TO A SUITABLE OUTLET.

6. SUBSURFACE DRAINAGE SHALL BE PROVIDED WHERE NECESSARY TO INTERCEPT SEEPAGE THAT WOULD OTHERWISE ADVERSELY AFFECT SOIL STABILITY OR CREATE EXCESSIVELY WET SITE CONDITIONS.

7. SLOPES SHALL NOT BE CREATED SO CLOSE TO PROPERTY LINES AS TO ENDANGER ADJOINING PROPERTIES WITHOUT ADEQUATELY PROTECTING SUCH PROPERTIES AGAINST SEDIMENTATION, EROSION, SLIPPAGE, SETTLEMENT, SUBSIDENCE OR OTHER RELATED DAMAGES.

8. FILL MATERIAL SHALL BE FREE OF SNOW, ICE, FROZEN MATERIALS, TRASH, BRICK, CLAY LUMPS, HAZARDOUS MATERIALS, BROWN CONCRETE, TREE ROOTS, SOD, ASHES, ORDERS, GLASS, PLASTER, ORGANIC MATTER, BRUSH, LOGS, STUMPS, BUILDING DEBRIS, AND ANY OTHER FOREIGN MATERIAL. IT SHOULD BE FREE OF STONES OVER 2 INCHES IN DIAMETER WHERE COMPACTED BY HAND OR MECHANICAL TAMPERS OR OVER 8 INCHES IN DIAMETER WHERE COMPACTED BY ROLLERS OR OTHER EQUIPMENT. FROZEN MATERIAL SHALL NOT BE PLACED IN THE FILL NOR SHALL THE FILL MATERIAL BE PLACED ON A FROZEN FOUNDATION.

9. STOCKPILES, BORROW AREAS, AND SPOIL SHALL BE SHOWN ON THE PLANS AND SHALL BE SUBJECT TO THE PROVISIONS OF THIS STANDARD AND SPECIFICATION.

10. ALL DISTURBED AREAS SHALL BE STRUCTURALLY OR VEGETATIVELY IN COMPLIANCE WITH 42.0 STANDARDS AND SPECIFICATIONS FOR VEGETATIVE STABILIZATION.

38.0 STANDARDS AND SPECIFICATIONS FOR TOPSOIL

DEFINITION: PLACEMENT OF TOPSOIL OVER PREPARED SUBSOIL PRIOR TO ESTABLISHMENT OF PERMANENT VEGETATION.

PURPOSE: TO PROVIDE A SUITABLE SOIL MEDIUM FOR VEGETATIVE GROWTH. SOILS OF CONCERN HAVE LOW MOISTURE CONTENT, LOW NUTRIENT LEVELS, LOW PH, MATERIALS TOXIC TO PLANTS, AND/OR UNACCEPTABLE SOIL GRADATION.

CONDITIONS WHERE PRACTICE APPLIES

- THIS PRACTICE IS LIMITED TO AREAS HAVING 2:1 OR FLATTER SLOPES WHERE:
 - THE TEXTURE OF THE EXPOSED SUBSOIL/PARENT MATERIAL IS NOT ADEQUATE TO PRODUCE VEGETATIVE GROWTH.
 - THE SOIL MATERIAL IS SO SHALLOW THAT THE ROOTING ZONE IS NOT DEEP ENOUGH TO SUPPORT PLANTS OR FURNISH CONTINUING SUPPLIES OF MOISTURE AND PLANT NUTRIENTS.
 - THE ORIGINAL SOIL TO BE VEGETATED CONTAINS MATERIAL TOXIC TO PLANT GROWTH.
 - THE SOIL IS SO ACIDIC THAT TREATMENT WITH LIMESTONE IS NOT FEASIBLE.

IF, FOR THE PURPOSE OF THESE STANDARDS AND SPECIFICATIONS, AREAS HAVING SLOPES STEEPER THAN 2:1 REQUIRE SPECIAL CONSIDERATION AND DESIGN FOR ADEQUATE STABILIZATION, AREAS HAVING SLOPES STEEPER THAN 2:1 SHALL HAVE THE APPROPRIATE STABILIZATION SHOWN ON THE PLANS.

CONSTRUCTION AND MATERIAL SPECIFICATIONS

I. TOPSOIL SALVAGED FROM THE EXISTING SITE MAY BE USED PROVIDED THAT IT MEETS THE STANDARDS AS SET FORTH IN THESE SPECIFICATIONS. TYPICALLY, THE DEPTH OF THE TOPSOIL TO BE SALVAGED FOR A GIVEN SOIL TYPE CAN BE FOUND IN THE REPRESENTATIVE SOIL PROFILE SECTION IN THE SOIL SURVEY PUBLISHED IN THE NRCS DISTRICT OF COLUMBIA SOIL SURVEY MANUAL.

II. TOPSOIL SPECIFICATIONS – SOIL TO BE USED AS TOPSOIL MUST MEET THE FOLLOWING:

I. A TOPSOIL SHALL BE A LOAM, SANDY LOAM, CLAY LOAM, SILT LOAM, SANDY CLAY LOAM, LOAMY SAND. OTHER SOILS MAY BE USED IF RECOMMENDED BY AN AGRONOMIST OR SOIL SCIENTIST AND APPROVED BY THE WATERSHED PROTECTION DIVISION. REGARDLESS, TOPSOIL SHALL NOT BE A MIXTURE OF CONTRASTING TEXTURED SUBSOIL AND SHALL CONTAIN LESS THAN 5% BY VOLUME OF ONDERS, STONES, SLAG, COARSE FRAGMENTS, GRAVEL, STICKS, ROOTS, TRASH, OR OTHER MATERIALS LARGER THAN 1 1/2 INCHES IN DIAMETER.

II. TOPSOIL MUST BE FREE OF PLANTS OR PLANT PARTS SUCH AS BERBERIS GRASS, QUACKGRASS, JOHNSONGRASS, NUTSEDGE, POISON IVY, THISTLE, OTHER POISONOUS PLANTS OR OTHERS AS SPECIFIED.

III. WHERE SUBSOIL IS EITHER HIGHLY ACIDIC OR COMPOSED HEAVY CLAYS, GROUND LIMESTONE SHALL BE SPREAD AT THE RATE OF 4-8 TONS/ACRE (200-400 LBS/1,000 SF) PRIOR TO THE PLACEMENT OF TOPSOIL. LIME SHALL BE DISTRIBUTED UNIFORMLY OVER DESIGNATED AREAS AND WORKED INTO THE SOIL IN CONJUNCTION WITH TILLAGE OPERATIONS AS DESCRIBED IN THE FOLLOWING PROCEDURES.

38.0 STANDARDS AND SPECIFICATIONS FOR TOPSOIL (CONT'D)

III. FOR SITES HAVING DISTURBED AREAS UNDER 5 ACRES:

I. PLACE TOPSOIL (IF REQUIRED) AND APPLY SOIL AMENDMENTS AS SPECIFIED IN 42.0 VEGETATIVE STABILIZATION – SECTION 1 – VEGETATIVE STABILIZATION METHOD AND MATERIALS.

IV. FOR SITES HAVING DISTURBED AREAS OVER 5 ACRES:

- ON SOIL MEETING TOPSOIL SPECIFICATIONS, OBTAIN TEST RESULTS DICTATING FERTILIZER AND LIME AMENDMENTS REQUIRED TO BRING THE SOIL INTO COMPLIANCE WITH THE FOLLOWING:
 - pH FOR TOPSOIL SHALL BE BETWEEN 6.0 AND 7.5. IF THE TESTED SOIL DEMONSTRATES A pH OF LESS THAN 6.0, SUFFICIENT LIME SHALL BE PRESCRIBED TO RAISE THE pH TO 6.5 OR HIGHER.
 - ORGANIC CONTENT OF TOPSOIL SHALL NOT BE LESS THAN 1.5% BY WEIGHT.
 - TOPSOIL HAVING SOLUBLE SALT CONTENT GREATER THAN 500 PARTS PER MILLION SHALL NOT BE USED.
 - NO SOD OR SEED SHALL BE PLACED ON SOIL WHICH HAS BEEN TREATED WITH SOIL STERILANTS OR CHEMICALS USED FOR WEED CONTROL UNTIL SUFFICIENT TIME HAS ELAPSED (14 DAYS MINIMUM) TO PERMIT DISSIPATION OF PHYTO-TOXIC MATERIALS.

NOTE: TOPSOIL SUBSTITUTES OR AMENDMENTS, AS RECOMMENDED BY A QUALIFIED AGRONOMIST OR SOIL SCIENTIST AND APPROVED BY THE WATERSHED PROTECTION AGENCY, MAY BE USED IN LIEU OF NATURAL TOPSOIL.

I. PLACE TOPSOIL (IF REQUIRED) AND APPLY SOIL AMENDMENTS AS SPECIFIED IN 42.0 VEGETATIVE STABILIZATION – SECTION 1 – VEGETATIVE STABILIZATION METHOD AND MATERIALS.

V. TOPSOIL APPLICATION

I. WHEN TOPSOILING, MAINTAIN NEEDED EROSION AND SEDIMENT CONTROL PRACTICES SUCH AS DIVERSIONS, GRADE STABILIZATION STRUCTURES, EARTH DIKES, SLOPE SILT FENCE AND SEDIMENT TRAPS AND BASINS.

II. GRADES ON THE AREAS TO BE TOPSOILED, WHICH HAVE BEEN PREVIOUSLY ESTABLISHED, SHALL BE MAINTAINED, ALBERT 4"-8" HIGHER IN ELEVATION.

III. TOPSOIL SHALL BE UNIFORMLY DISTRIBUTED IN A 4"-8" LAYER AND LIGHTLY COMPACTED TO A MINIMUM THICKNESS OF 4". SPREADING SHALL BE PERFORMED IN SUCH A MANNER THAT SODDING OR SEEDING CAN PROCEED WITH A MINIMUM OF ADDITIONAL SOIL PREPARATION AND TILLAGE. ANY IRREGULARITIES IN THE SURFACE RESULTING FROM TOPSOILING OR OTHER OPERATIONS SHALL BE CORRECTED IN ORDER TO PREVENT THE FORMATION OF DEPRESSIONS OR WATER POCKETS.

IV. TOPSOIL SHALL BE PLACED WHILE THE TOPSOIL OR SUBSOIL IS IN A FROZEN OR MUDDY CONDITION, WHEN THE SUBSOIL IS EXCESSIVELY WET OR IN A CONDITION THAT MAY OTHERWISE BE DETRIMENTAL TO PROPER GRADING AND SEEDBED PREPARATION.

V. ALTERNATIVE FOR PERMANENT SEEDING – INSTEAD OF APPLYING THE FULL AMOUNTS OF LIME AND COMMERCIAL FERTILIZER, COMPOSTED SLUDGE AMENDMENTS MAY BE APPLIED AS SPECIFIED BELOW.

I. COMPOSTED SLUDGE MATERIAL FOR USE AS A SOIL CONDITIONER FOR SITES HAVING DISTURBED AREAS OVER 5 ACRES SHALL BE TESTED TO THE PRESCRIBE AMENDMENTS AND FOR SITES HAVING DISTURBED AREAS UNDER 5 ACRES SHALL CONFORM TO THE FOLLOWING REQUIREMENTS:

- COMPOSTED SLUDGE SHALL BE SUPPLIED BY, OR ORIGINATE FROM, A PERSON OR PERSONS THAT ARE PERMITTED (AT THE TIME OF ACQUISITION OF THE COMPOST) BY EITHER THE STATE OF MARYLAND OR THE STATE OF VIRGINIA.
- COMPOSTED SLUDGE SHALL CONTAIN AT LEAST 1.0% NITROGEN, 1.5% PHOSPHOROUS, AND 0.2% POTASSIUM, AND HAVE A pH OF 7.0 TO 8.0. IF COMPOST DOES NOT MEET THESE REQUIREMENTS, THE APPROPRIATE CONSTITUENTS MUST BE ADDED TO MEET THE REQUIREMENTS PRIOR TO USE.
- COMPOSTED SLUDGE SHALL BE APPLIED AT A RATE OF 1 TON/1,000 SF.
- COMPOSTED SLUDGE SHALL BE AMENDED WITH A POTASSIUM FERTILIZER APPLIED AT THE RATE OF 4 LBS/1,000 SF AND 1/3 THE NORMAL LIME APPLICATION RATE.

REFERENCES: GUIDELINE SPECIFICATIONS, SOIL PREPARATION AND SODDING, MD-VA, PUB. #1, COOPERATIVE EXTENSIVE SERVICE, UNIVERSITY OF MARYLAND AND VIRGINIA POLYTECHNIC INSTITUTE, REVISED 1973.

42.0 STANDARDS AND SPECIFICATIONS FOR VEGETATIVE STABILIZATION

SECTION 1 – VEGETATIVE STABILIZATION METHODS AND MATERIALS

A. SITE PREPARATION

I. INSTALL EROSION AND SEDIMENT CONTROL STRUCTURES (EITHER TEMPORARY OR PERMANENT) SUCH AS DIVERSIONS, GRADE STABILIZATION STRUCTURES, BERMS, WATERWAYS, OR SEDIMENT CONTROL BASINS.

II. PERFORM ALL GRADING OPERATIONS AT RIGHT ANGLES TO THE SLOPE. FINAL GRADING AND SHAPING NOT USUALLY NECESSARY FOR TEMPORARY SEEDING.

III. SCHEDULE REQUIRED SOIL TESTS TO DETERMINE SOIL AMENDMENT COMPOSITION AND APPLICATION RATES FOR SITES HAVING DISTURBED AREAS OVER 5 ACRES.

B. SOIL AMENDMENTS (FERTILIZER AND LIME SPECIFICATIONS)

I. SOIL TESTS MUST BE PERFORMED TO DETERMINE THE EXACT RATIOS AND APPLICATION RATES FOR BOTH LIME AND FERTILIZER ON SITES HAVING DISTURBED AREAS OVER 5 ACRES. SOIL ANALYSIS MAY BE PERFORMED BY THE UNIVERSITY OF THE DISTRICT OF COLUMBIA OR A CERTIFIED COMMERCIAL LABORATORY. SOIL SAMPLES TAKEN FOR ENGINEERING PURPOSES MAY ALSO BE USED FOR CHEMICAL ANALYSES.

II. FERTILIZERS SHALL BE UNIFORM IN COMPOSITION, FREE FLOWING AND SUITABLE FOR ACCURATE APPLICATION AND APPROVED EQUIPMENT. MANURE MAY BE SUBSTITUTED FOR FERTILIZER WITH PRIOR APPROVAL FROM THE APPROPRIATE APPROVAL AUTHORITY. FERTILIZERS SHALL ALL BE DELIVERED TO THE SITE FULLY LABELED ACCORDING TO THE APPLICABLE STATE FERTILIZER LAWS AND SHALL BEAR THE NAME, TRADE NAME OR BRAND NAME AND WARRANTIES OF THE PRODUCER.

III. LIME MATERIALS SHALL BE GROUND LIMESTONE (HYDRATED OR BURNT LIME MAY BE SUBSTITUTED) WHICH CONTAINS AT LEAST 50% TOTAL OXIDES (CALCIUM OXIDE PLUS MAGNESIUM OXIDE). LIMESTONE SHALL BE GROUND TO SUCH FINENESS THAT AT LEAST 50% WILL PASS THROUGH A #100 MESH SIEVE AND 98-100% WILL PASS THROUGH A #20 MESH SIEVE.

IV. INCORPORATE LIME AND FERTILIZER INTO THE TOP 3"-5" OF SOIL BY DISKING OR OTHER SUITABLE MEANS.

C. SEEDBED PREPARATION

I. TEMPORARY SEEDING

a. SEEDBED PREPARATION SHALL CONSIST OF LOOSENING SOIL TO A DEPTH OF 3" TO 5" BY MEANS OF SUITABLE AGRICULTURAL OR CONSTRUCTION EQUIPMENT, SUCH AS DISC HARROWS OR CHISEL PLOWS OR RIPPERS MOUNTED ON CONSTRUCTION EQUIPMENT. AFTER THE SOIL IS LOOSENEED, IT SHOULD NOT BE ROLLED OR DRAGGED SMOOTH BUT LEFT IN THE ROUGHENED CONDITION. SLOPED AREAS (GREATER THAN 3:1) SHOULD BE TRACKED LEAVING THE SURFACE IN AN IRREGULAR CONDITION WITH RIDGES RUNNING PARALLEL TO THE CONTOUR OF THE SLOPE.

b. APPLY FERTILIZER AND LIME AS PRESCRIBED ON THE PLANS.

c. INCORPORATE LIME AND FERTILIZER INTO THE TOP 3" – 5" OF SOIL BY DISKING OR OTHER SUITABLE MEANS.

II. PERMANENT SEEDING

a. MINIMUM SOIL CONDITIONS REQUIRED FOR PERMANENT VEGETATIVE ESTABLISHMENT:

- SOIL pH SHALL BE BETWEEN 6.0 AND 7.0
- SOLUBLE SALTS SHALL BE LESS THAN 500 PARTS PER MILLION (PPM).
- THE SOIL SHALL CONTAIN LESS THAN 40% CLAY BUT ENOUGH FINE GRAINED MATERIAL (>30% SILT PLUS CLAY) TO PROVIDE THE CAPACITY TO HOLD A MODERATE AMOUNT OF MOISTURE. AN EXCEPTION IS IF LOVEGRASS OR SERPENA LESPEDEZA IS TO BE PLANTED, THEN A SANDY SOIL (<30% SILT PLUS CLAY) WOULD BE ACCEPTABLE.
- SOIL SHALL CONTAIN 1.5% MINIMUM ORGANIC MATTER BY WEIGHT.
- SOIL MUST CONTAIN SUFFICIENT PORE SPACE TO PERMIT ADEQUATE ROOT PENETRATION.

6. IF THESE CONDITIONS CANNOT BE MET BY SOILS ON-SITE, ADDING TOPSOIL IS REQUIRED IN ACCORDANCE WITH SECTION 38. STANDARD AND SPECIFICATION FOR TOPSOIL.

b. AREAS PREVIOUSLY GRADED IN CONFORMANCE WITH THE DRAWINGS SHALL BE MAINTAINED IN A TRUE AND EVEN GRADE, THEN SCARIFIED OR OTHERWISE LOOSENEED TO A DEPTH OF 3"-5" TO PERMIT BONDING OF THE TOPSOIL TO THE SURFACE AREA AND TO CREATE HORIZONTAL EROSION CHECK SLOTS TO PREVENT TOPSOIL FROM SLIDING DOWN A SLOPE.

c. APPLY SOIL AMENDMENTS AS PER SOIL TEST OR AS INCLUDED ON THE PLANS.

d. MIX SOIL AMENDMENTS INTO THE TOP 3"-5" OF TOPSOIL BY DISKING OR OTHER SUITABLE MEANS. LAWN AREAS SHOULD BE RAKED TO SMOOTH THE SURFACE, REMOVE LARGE OBJECTS LIKE STONES AND BRANCHES, AND READY THE AREA FOR SEED APPLICATION, WHERE SITE CONDITIONS WILL NOT PERMIT NORMAL SEEDBED PREPARATION. LOOSEN SURFACE SOIL BY DRAGGING WITH A HEAVY CHAIN OR OTHER EQUIPMENT TO ROUGHEN THE SURFACE. STEEP SLOPES (STEEPER THAN 3:1) SHOULD BE TRACKED BY A DOZER LEAVING THE SOIL IN AN IRREGULAR CONDITION WITH RIDGES RUNNING PARALLEL TO THE CONTOUR OF THE SLOPE. THE TOP 1"-3" OF SOIL SHOULD BE LOOSE AND FRAILABLE. SEEDBED LOOSENING MAY NOT BE NECESSARY ON NEWLY DISTURBED AREAS.

42.0 STANDARDS AND SPECIFICATIONS FOR VEGETATIVE STABILIZATION (CONT'D)

D. SEED SPECIFICATIONS

I. ALL SEED MUST MEET THE REQUIREMENTS OF THE DISTRICT OF COLUMBIA DPW STANDARD AND SPECIFICATIONS FOR HIGHWAYS AND STRUCTURES AND SPECIFICATION 42.0 VEGETATIVE STABILIZATION. ALL SEED SHALL BE SUBJECT TO RE-TESTING BY RESEEDING SEED SAMPLES. ALL SEED SHALL HAVE BEEN TESTED WITHIN THE 6 MONTHS IMMEDIATELY PRECEDING THE DATE OF SOWING SUCH MATERIAL ON THIS JOB.

NOTE: SEED TAGS SHALL BE MADE AVAILABLE TO THE INSPECTOR TO VERIFY TYPE AND RATE OF SEED USED.

II. INOCULANT – THE INOCULANT FOR TREATING LEGUME SEED IN THE SEED MIXTURES SHALL BE A PURE CULTURE OF NITROGEN-FIXING BACTERIA PREPARED SPECIFICALLY FOR THE SPECIES. INOCULANTS SHALL NOT BE USED LATER THAN THE DATE INDICATED ON THE CONTAINER. ADD FRESH INOCULANT AS DIRECTED ON PACKAGE. USE FOUR TIMES THE RECOMMENDED RATE WHEN HYDROSEEDING. NOTE: IT IS VERY IMPORTANT TO KEEP INOCULANT AS COOL AS POSSIBLE UNTIL USED. TEMPERATURES ABOVE 75-80°F CAN WEAKEN BACTERIA AND MAKE THE INOCULANT LESS EFFECTIVE.

E. METHODS OF SEEDING: APPLY SEED UNIFORMLY WITH HYDROSEEDER (SLURRY INCLUDES SEED AND FERTILIZER), BROADCAST OR DROP SEEDER, OR A CULTIPLACKER SEEDER.

I. HYDROSEEDING:

a. IF FERTILIZER IS BEING APPLIED AT THE TIME OF SEEDING, THE APPLICATION RATES AMOUNTS WILL NOT EXCEED THE FOLLOWING: NITROGEN: MAXIMUM OF 100 LBS PER ACRE TOTAL OF SOLUBLE NITROGEN; P205 (PHOSPHOROUS): 200 LBS/AC; K2O (POTASSIUM): 200 LBS/AC.

b. LIME – USE ONLY GROUND AGRICULTURAL LIMESTONE. (UP TO 3 TONS PER ACRE MAY BE APPLIED BY HYDROSEEDING). NORMALLY, NOT MORE THAN 2 TONS ARE APPLIED BY HYDROSEEDING AT ANY ONE TIME. DO NOT USE BURNT OR HYDRATED LIME WHEN HYDROSEEDING.

c. SEED AND FERTILIZER SHALL BE MIXED ON-SITE AND SEEDING SHALL BE DONE IMMEDIATELY AND WITHOUT INTERRUPTION.

II. DRY SEEDING: THIS INCLUDES USE OF CONVENTIONAL DROP OR BROADCAST SPREADERS.

a. SEED SPREAD DRY SHALL BE INCORPORATED INTO THE SOIL AT THE RATES PRESCRIBED ON THE TEMPORARY OR PERMANENT SEEDING SUMMARIES OR TABLES 42 OR 43. THE SEEDED AREA SHALL THEN BE ROLLED WITH A WEIGHTED ROLLER TO PROVIDE GOOD SEED TO SOIL CONTACT.

b. WHERE PRACTICAL, SEED SHOULD BE APPLIED IN TWO DIRECTIONS PERPENDICULAR TO EACH OTHER. APPLY HALF THE SEEDING RATE IN EACH DIRECTION.

c. CULTIPLACKER SEEDERS ARE REQUIRED TO BURY THE SEED AS A FASHION AS TO PROVIDE AT LEAST 1/4 INCH OF SOIL COVERING. SEEDERS MUST BE FIRM AFTER PLANTING.

d. WHERE PRACTICAL, SEED SHOULD BE APPLIED IN TWO DIRECTIONS PERPENDICULAR TO EACH OTHER. APPLY HALF THE SEEDING RATE IN EACH DIRECTION.

F. MULCH SPECIFICATIONS (IN ORDER OF PREFERENCE)

I. STRAW SHALL CONSIST OF THOROUGHLY THRESHED WHEAT, RYE, OR OAT STRAW. REASONABLY BRIGHT IN COLOR, AND SHALL NOT BE MUSTY, MILDLY, CANED, DECAYED, OR EXCESSIVELY DUSTY AND SHALL BE FREE OF NOXIOUS WEED SEEDS AS SPECIFIED BY THE NRCS SEED LAW.

NOTE: ONLY STERILE STRAW MULCH SHOULD BE USED IN AREAS WHERE ONE SPECIES OF GRASS IS DESIRED.

II. WOOD CELLULOSE FIBER MULCH (WCFM)

- WCFM SHALL CONSIST OF SPECIALLY PREPARED WOOD CELLULOSE PROCESSED INTO A UNIFORM FIBROUS PHYSICAL STATE.
- WCFM SHALL BE DYED GREEN OR CONTAIN A GREEN DYE IN THE PACKAGE THAT WILL PROVIDE AN APPROPRIATE COLOR TO FACILITATE VISUAL INSPECTION OF THE UNIFORMLY SPREAD SLURRY.
- WCFM, INCLUDING DYE, SHALL CONTAIN NO GERMINATION OR GROWTH INHIBITING FACTORS.
- WCFM MATERIALS SHALL BE MANUFACTURED AND PROCESSED IN SUCH A MANNER THAT THE WOOD CELLULOSE FIBER MULCH WILL REMAIN IN UNIFORM SUSPENSION IN WATER UNDER AGITATION AND WILL BLEND WITH SEED, FERTILIZER AND OTHER ADDITIVES TO FORM A HOMOGENEOUS SLURRY. THE MULCH MATERIAL SHALL FORM A BUTTER-LIKE GROUND COVER ON APPLICATION, HAVING MOISTURE ABSORPTION AND PERCOLATION PROPERTIES AND SHALL COVER AND HOLD GRASS SEED IN CONTACT WITH THE SOIL WITHOUT INHIBITING THE GROWTH OF THE GRASS SEEDLINGS.
- WCFM MATERIAL SHALL CONTAIN NO ELEMENTS OR COMPOUNDS