

LOWER SHERMAN AVENUE REDEVELOPMENT **PUD DOCUMENT**

JUNE 10, 2015

BARRY PLACE PARTNERS, LLC



NILES BOLTON ASSOCIATES


ZONING COMMISSION
CITY OF COLUMBIA
CASE NO. 14-21
EXHIBIT NO. 49A1


PUD Section #:	Sheet Title:	Page #:
-----SITE INFORMATION-----		
2406.11(b)	Zoning Boundaries	p.1
2406.11(b)	Regional Analysis	p.2
2406.11(b)	Site and Adjacencies	p.3
2406.11(e)(1), (2), (3)	Zoning & Building Matrix	p.4
	LEED Checklist	p.5
2403.9(c)	Site Circulation	p.6
2406.11(e)(7), .12(g)	Site Axons	p.7
2403.9(b)	Site Sections	p.8
-----BUILDING INFORMATION-----		
2406.11(e): (1,2,3)	Unit Matrix	p.9
2406.11(e)(3)	Building Area Plans	p.10
2403.9(f)	Inclusionary Zoning Howard Affordable Units	p.11 p.12
2406.12(c), .12(e) .11(d)	Building Plans	p.13-18
2406.12 (e)	Building Sections	p.19
2406.12(e)	Building Elevations	p.22-23
	Courtyard Elevations	p.24-25
2406.12(e)	Street Sections	p.29-32
-----BUILDING FEATURES-----		
2403.5	Building Features	p.20
2406.12(e)	Renderings	p.36-42
-----LANDSCAPE DRAWINGS-----		
	Courtyard	p.21
2406.12(d) .11(e)(5)	Landscape Site Plan	p.27-28
	Sherman Ave Perspectives	p33-37

PUD Section #:	Sheet Title:	Page #:
-----CIVIL DRAWINGS-----		
2406.12(d) .11(e)(5)	Existing Conditions and Demolition Plan	
	Site Survey	p.43
2403.9(h), 2406.11(e)(6)	SWM Details	p.44-46
-----ADDED DRAWINGS-----		
	Elevator Section	p.47
	North West Perspective	p.48
	P2 Security Diagram	p.49

■ ZONE BOUNDARIES

- ZONE DISTRICTS
- ▨ OVERLAYS DISTRICTS
- HOWARD UNIVERSITY CAMPUS PLAN
- ⬡ SUBJECT SITE

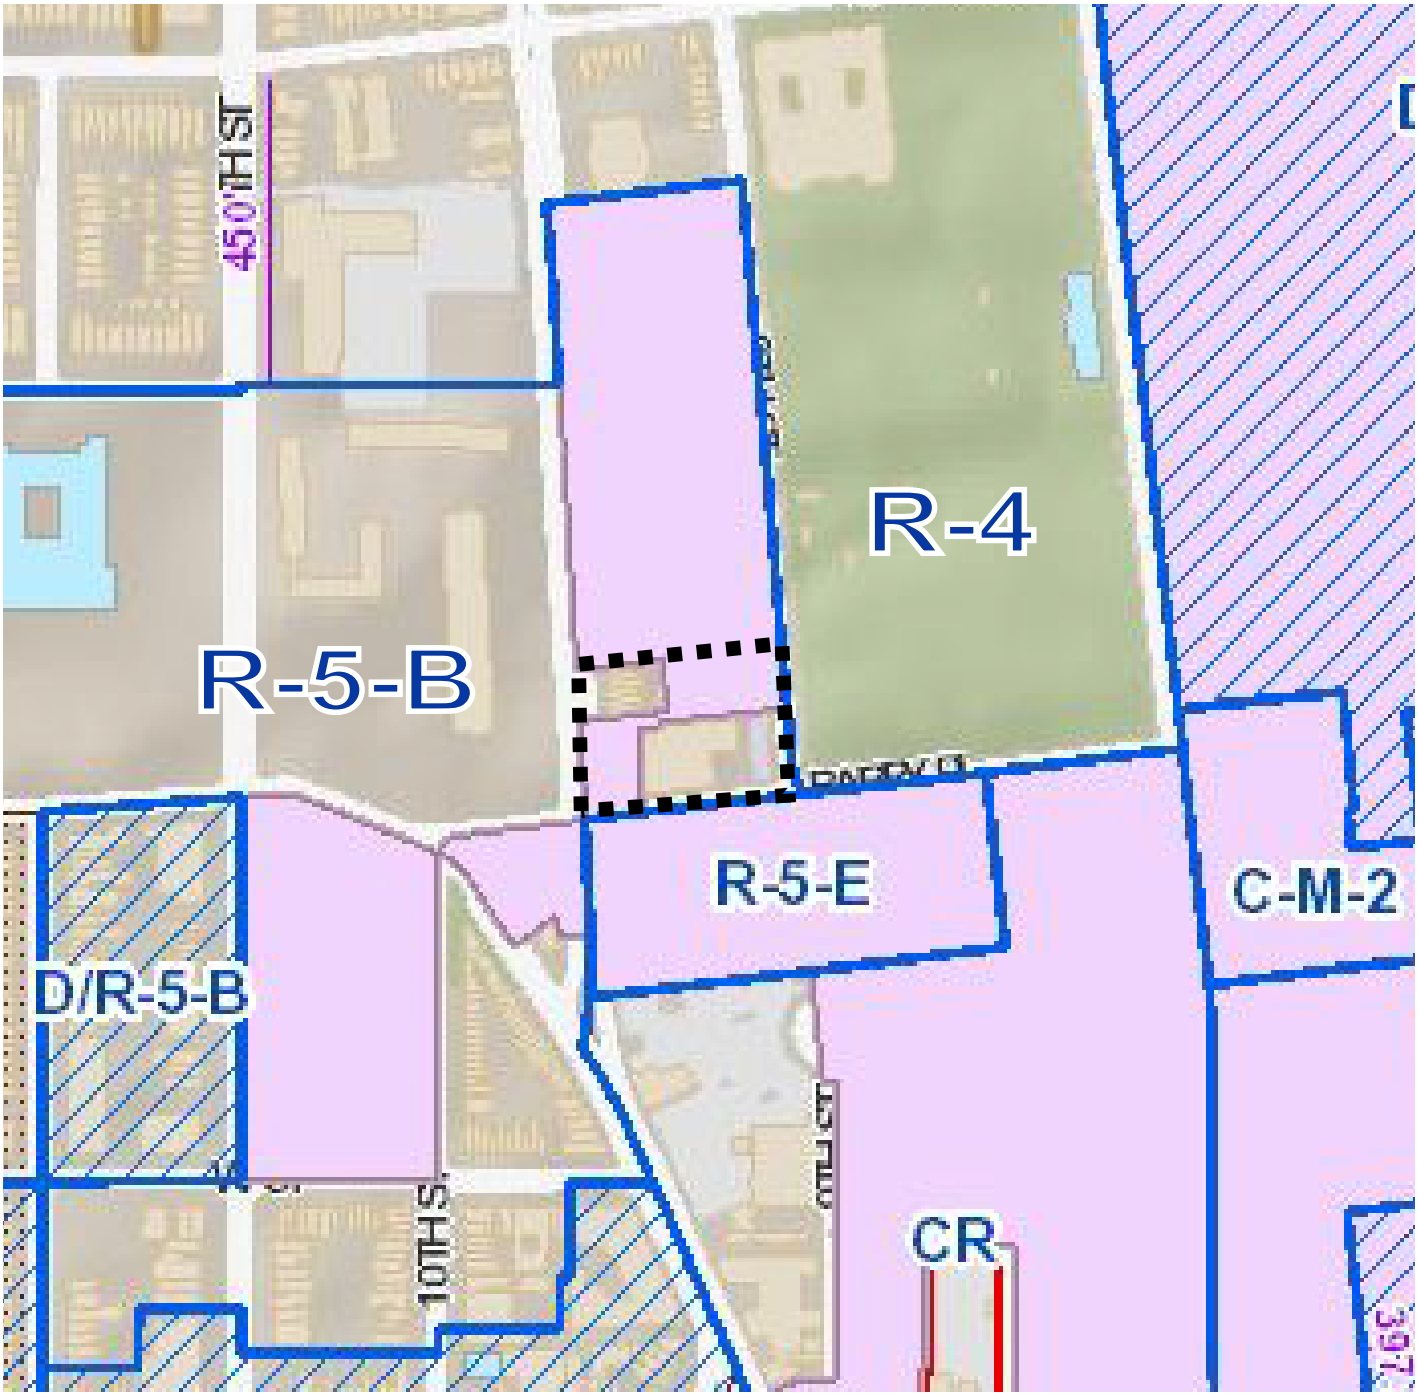

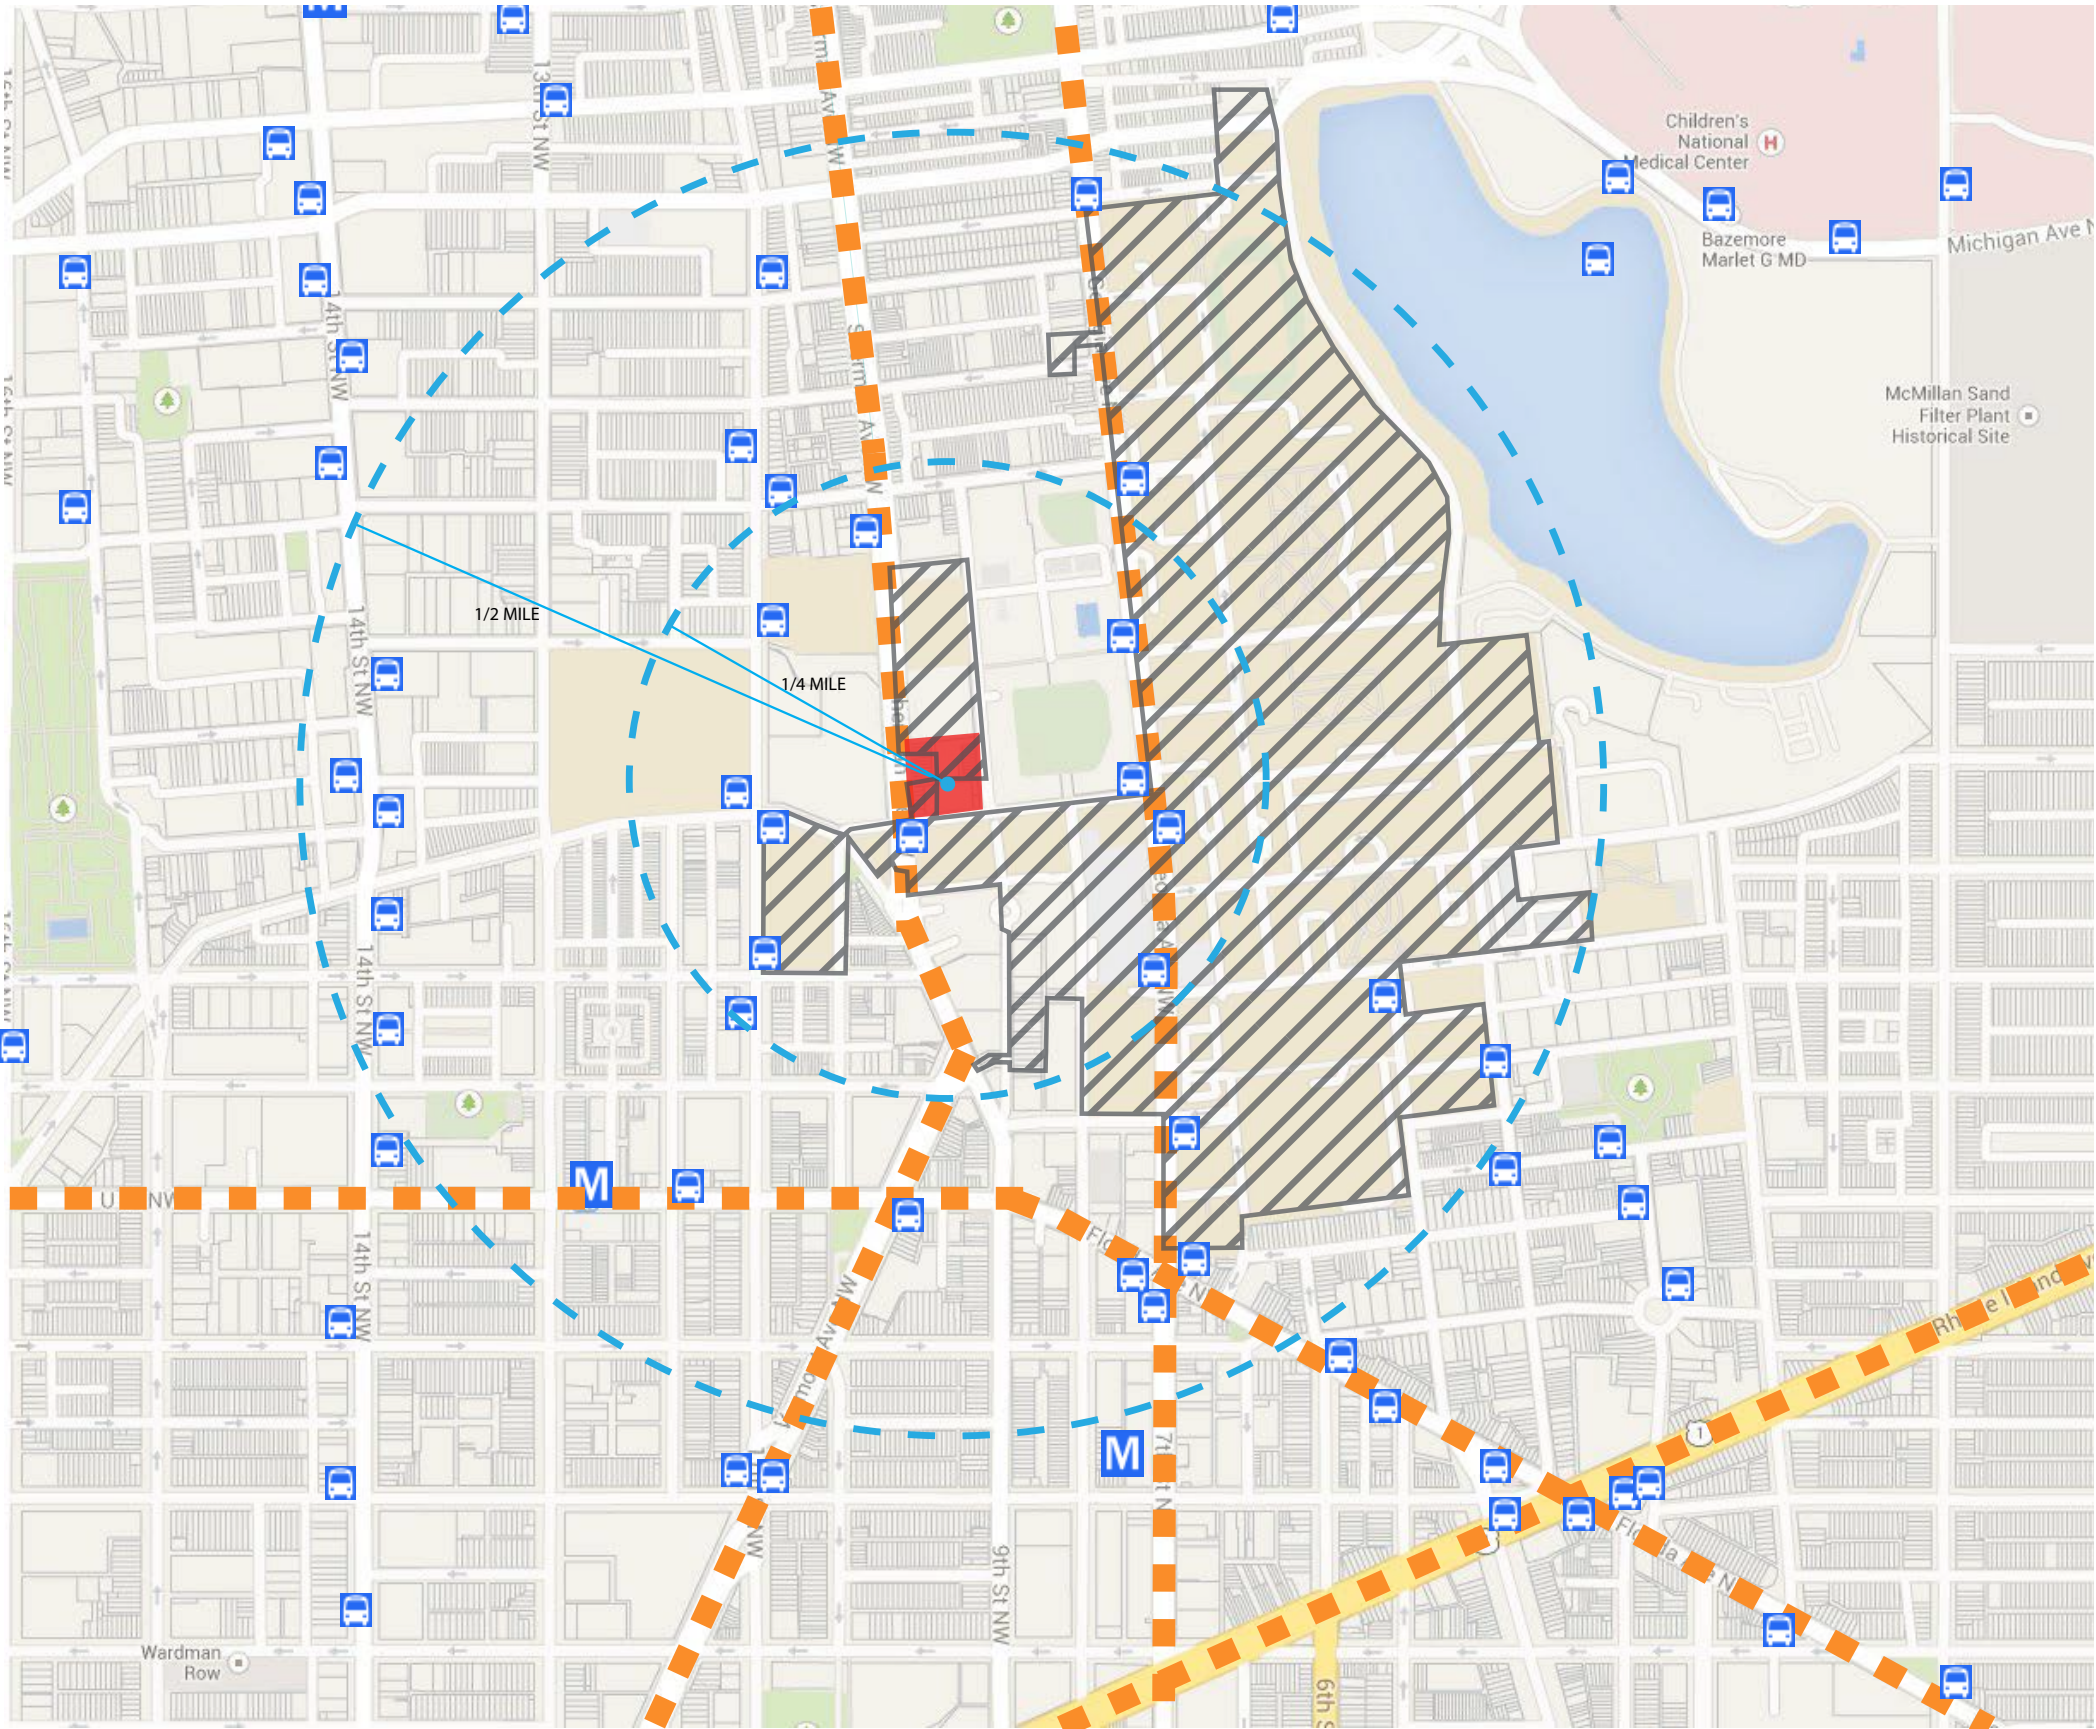

- SITE
- HOWARD UNIVERSITY CAMPUS
- PRIMARY ROADS
- WALKING RADII
- BUS STOPS
- METRO STATION