


RESERVED UNITS

# BEDROOMS	MIN SIZE
39 RES 1BR	715 SF
48 RES 2BR	1,100 SF
26 RES 3BR	1,390 SF
9 RES 4BR	1,580 SF

LEGEND
 RESERVED UNIT LOCATIONS

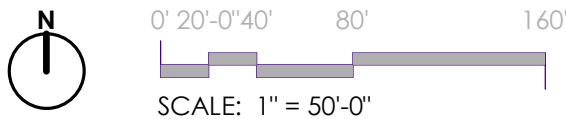


PARKING SPACES

TYPE	ANGLE	SIZE	DRIVE AISLE
STANDARD	90 DEGREE	9' X 18'	20' (2 WAY)
COMPACT (MAX 40%)	90 DEGREE	8' X 16'	20' (2 WAY)

1. THE INTERIOR LAYOUTS SHOWN ON THE BUILDING PLANS ARE SCHEMATIC. CHANGES TO THE LAYOUTS, NOT AFFECTING THE EXTERIOR ENVELOPE OR THE SQUARE FOOTAGE DISTRIBUTION MAY OCCUR.
2. UNIT AREAS: RESERVED AND RENTAL UNIT AREAS ARE CALCULATED FROM EXTERIOR SIDE OF EXTERIOR WALLS, CENTERLINE OF DEMISING WALLS, AND CORRIDOR SIDE OF CORRIDOR WALLS.
3. THE NUMBER OF RESERVED UNITS, THE UNIT MIX, AND LOCATION OF RESERVED UNITS MAY BE ADJUSTED TO REFLECT THE ACTUAL NUMBER OF SURSUM CORDA HOUSEHOLDS THAT ELECT TO OCCUPY A RESERVED UNIT, THEIR HOUSEHOLD COMPOSITION, AND/OR HUD STANDARDS RELATING TO THE NUMBER OF BEDROOMS REQUIRED FOR EACH HOUSEHOLD AT TIME OF PERMITTING.

A-05b LEVEL P1 ALTERNATE - RETAIL EXHIBIT

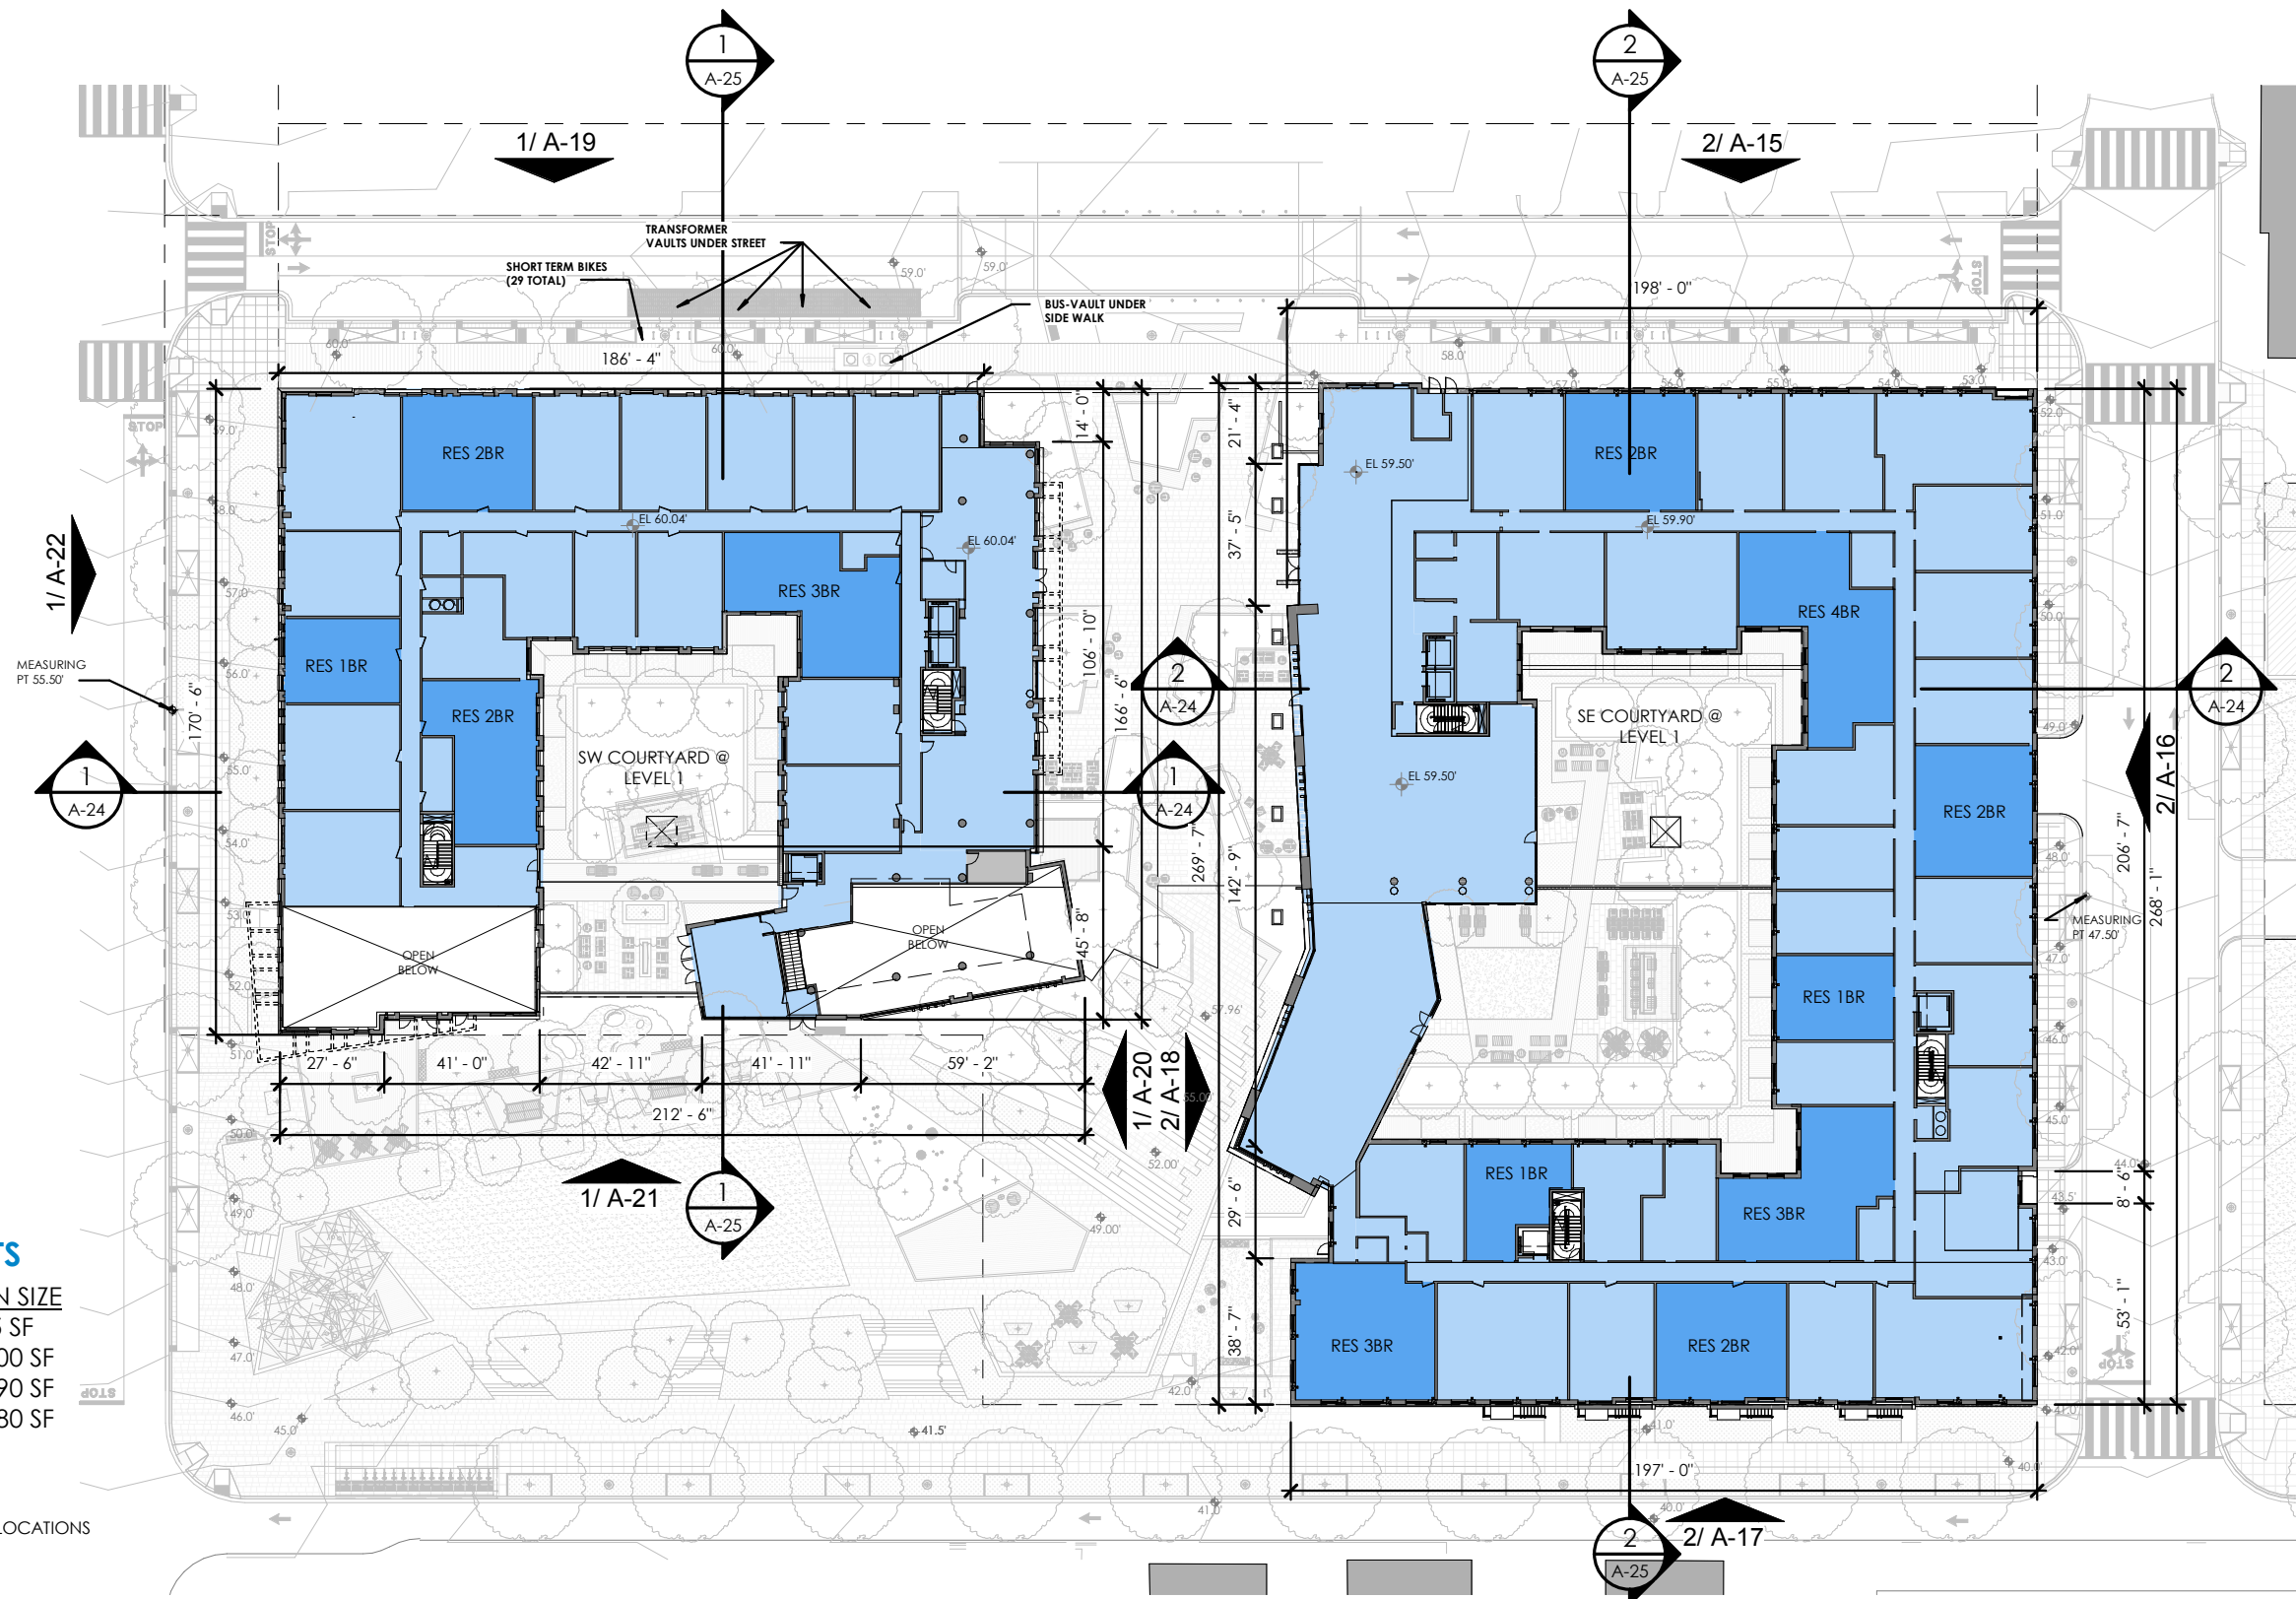



RESERVED UNITS

# BEDROOMS	MIN SIZE
39 RES 1BR	715 SF
48 RES 2BR	1,100 SF
26 RES 3BR	1,390 SF
9 RES 4BR	1,580 SF

LEGEND
 RESERVED UNIT LOCATIONS

1. THE INTERIOR LAYOUTS SHOWN ON THE BUILDING PLANS ARE SCHEMATIC. CHANGES TO THE LAYOUTS, NOT AFFECTING THE EXTERIOR ENVELOPE OR THE SQUARE FOOTAGE DISTRIBUTION MAY OCCUR.
2. UNIT AREAS: RESERVED AND RENTAL UNIT AREAS ARE CALCULATED FROM EXTERIOR SIDE OF EXTERIOR WALLS, CENTERLINE OF DEMISING WALLS, AND CORRIDOR SIDE OF CORRIDOR WALLS.
3. THE NUMBER OF RESERVED UNITS, THE UNIT MIX, AND LOCATION OF RESERVED UNITS MAY BE ADJUSTED TO REFLECT THE ACTUAL NUMBER OF SURSUM CORDA HOUSEHOLDS THAT ELECT TO OCCUPY A RESERVED UNIT, THEIR HOUSEHOLD COMPOSITION, AND/OR HUD STANDARDS RELATING TO THE NUMBER OF BEDROOMS REQUIRED FOR EACH HOUSEHOLD AT TIME OF PERMITTING.

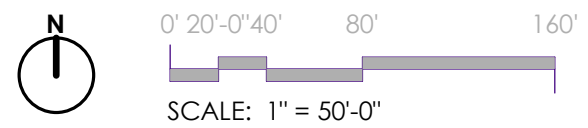


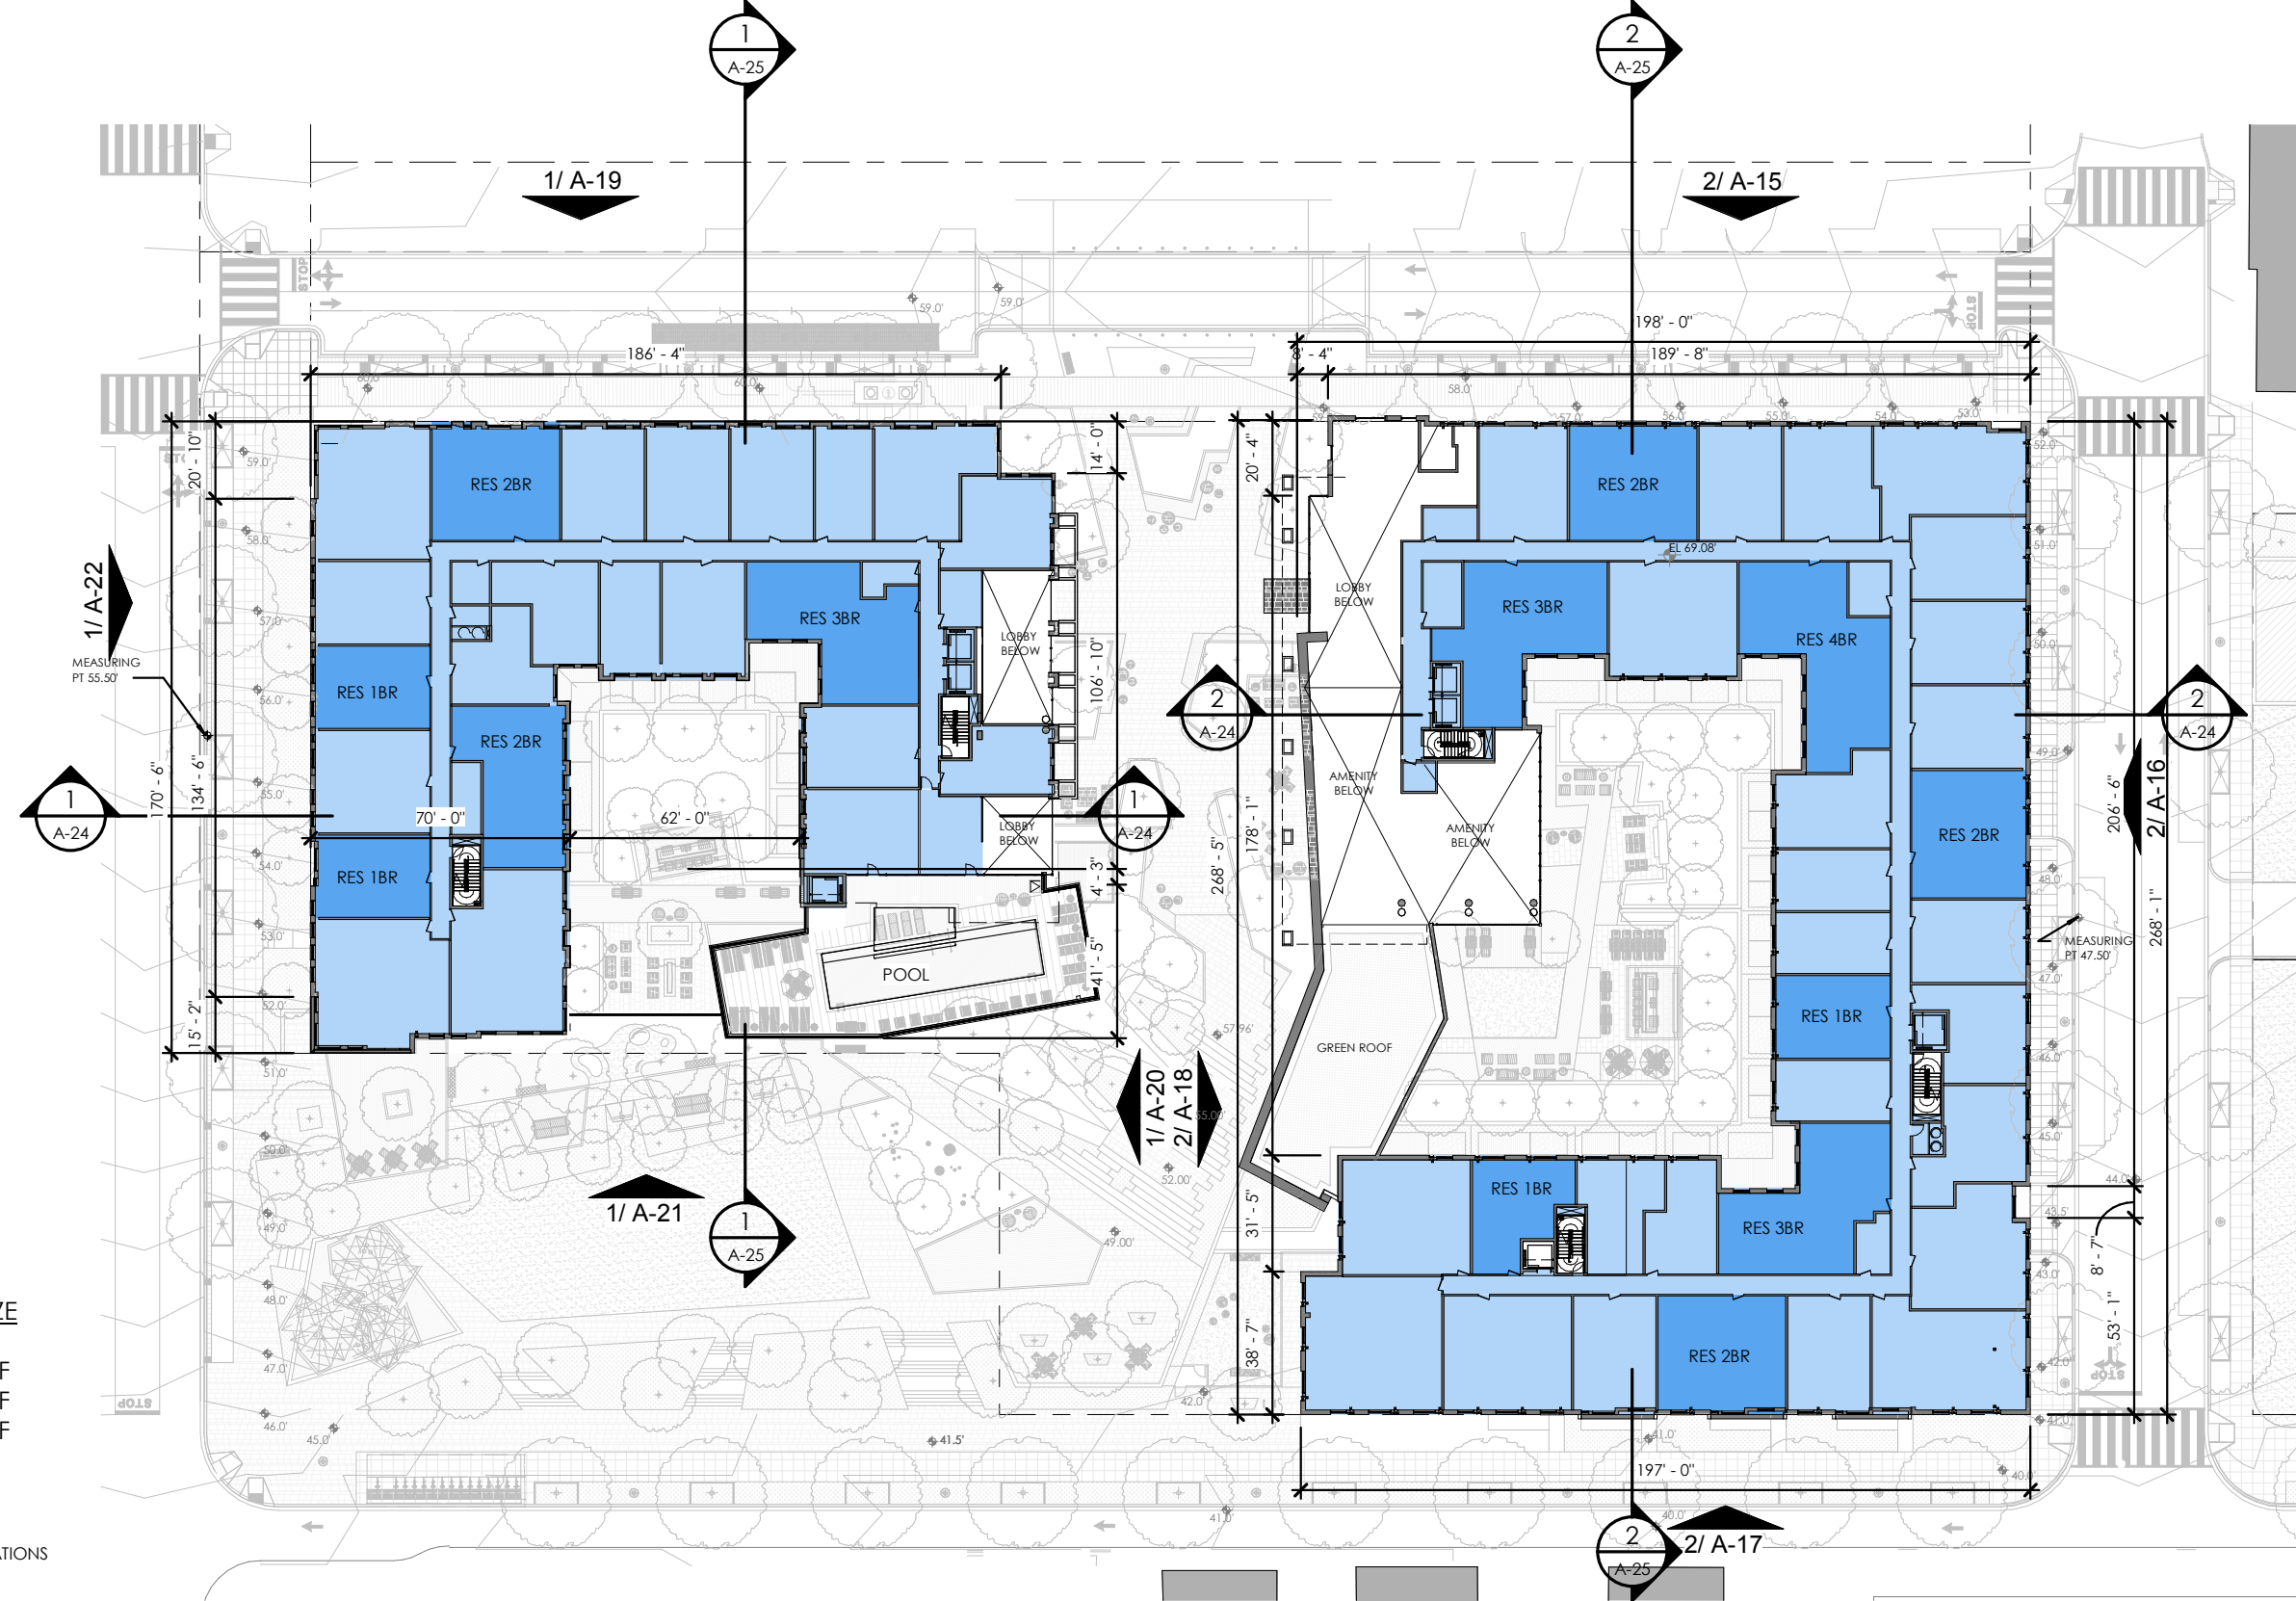

RESERVED UNITS


# BEDROOMS	MIN SIZE
39 RES 1BR	715 SF
48 RES 2BR	1,100 SF
26 RES 3BR	1,390 SF
9 RES 4BR	1,580 SF

LEGEND
 RESERVED UNIT LOCATIONS

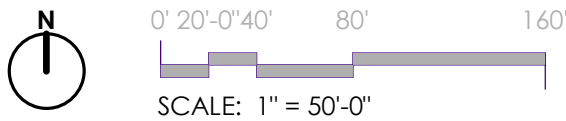

1. THE INTERIOR LAYOUTS SHOWN ON THE BUILDING PLANS ARE SCHEMATIC. CHANGES TO THE LAYOUTS, NOT AFFECTING THE EXTERIOR ENVELOPE OR THE SQUARE FOOTAGE DISTRIBUTION MAY OCCUR.
2. UNIT AREAS: RESERVED AND RENTAL UNIT AREAS ARE CALCULATED FROM EXTERIOR SIDE OF EXTERIOR WALLS, CENTERLINE OF DEMISING WALLS, AND CORRIDOR SIDE OF CORRIDOR WALLS.
3. THE NUMBER OF RESERVED UNITS, THE UNIT MIX, AND LOCATION OF RESERVED UNITS MAY BE ADJUSTED TO REFLECT THE ACTUAL NUMBER OF SURSUM CORDA HOUSEHOLDS THAT ELECT TO OCCUPY A RESERVED UNIT, THEIR HOUSEHOLD COMPOSITION, AND/OR HUD STANDARDS RELATING TO THE NUMBER OF BEDROOMS REQUIRED FOR EACH HOUSEHOLD AT TIME OF PERMITTING.

A-07 FLOOR PLANS - LEVEL 2

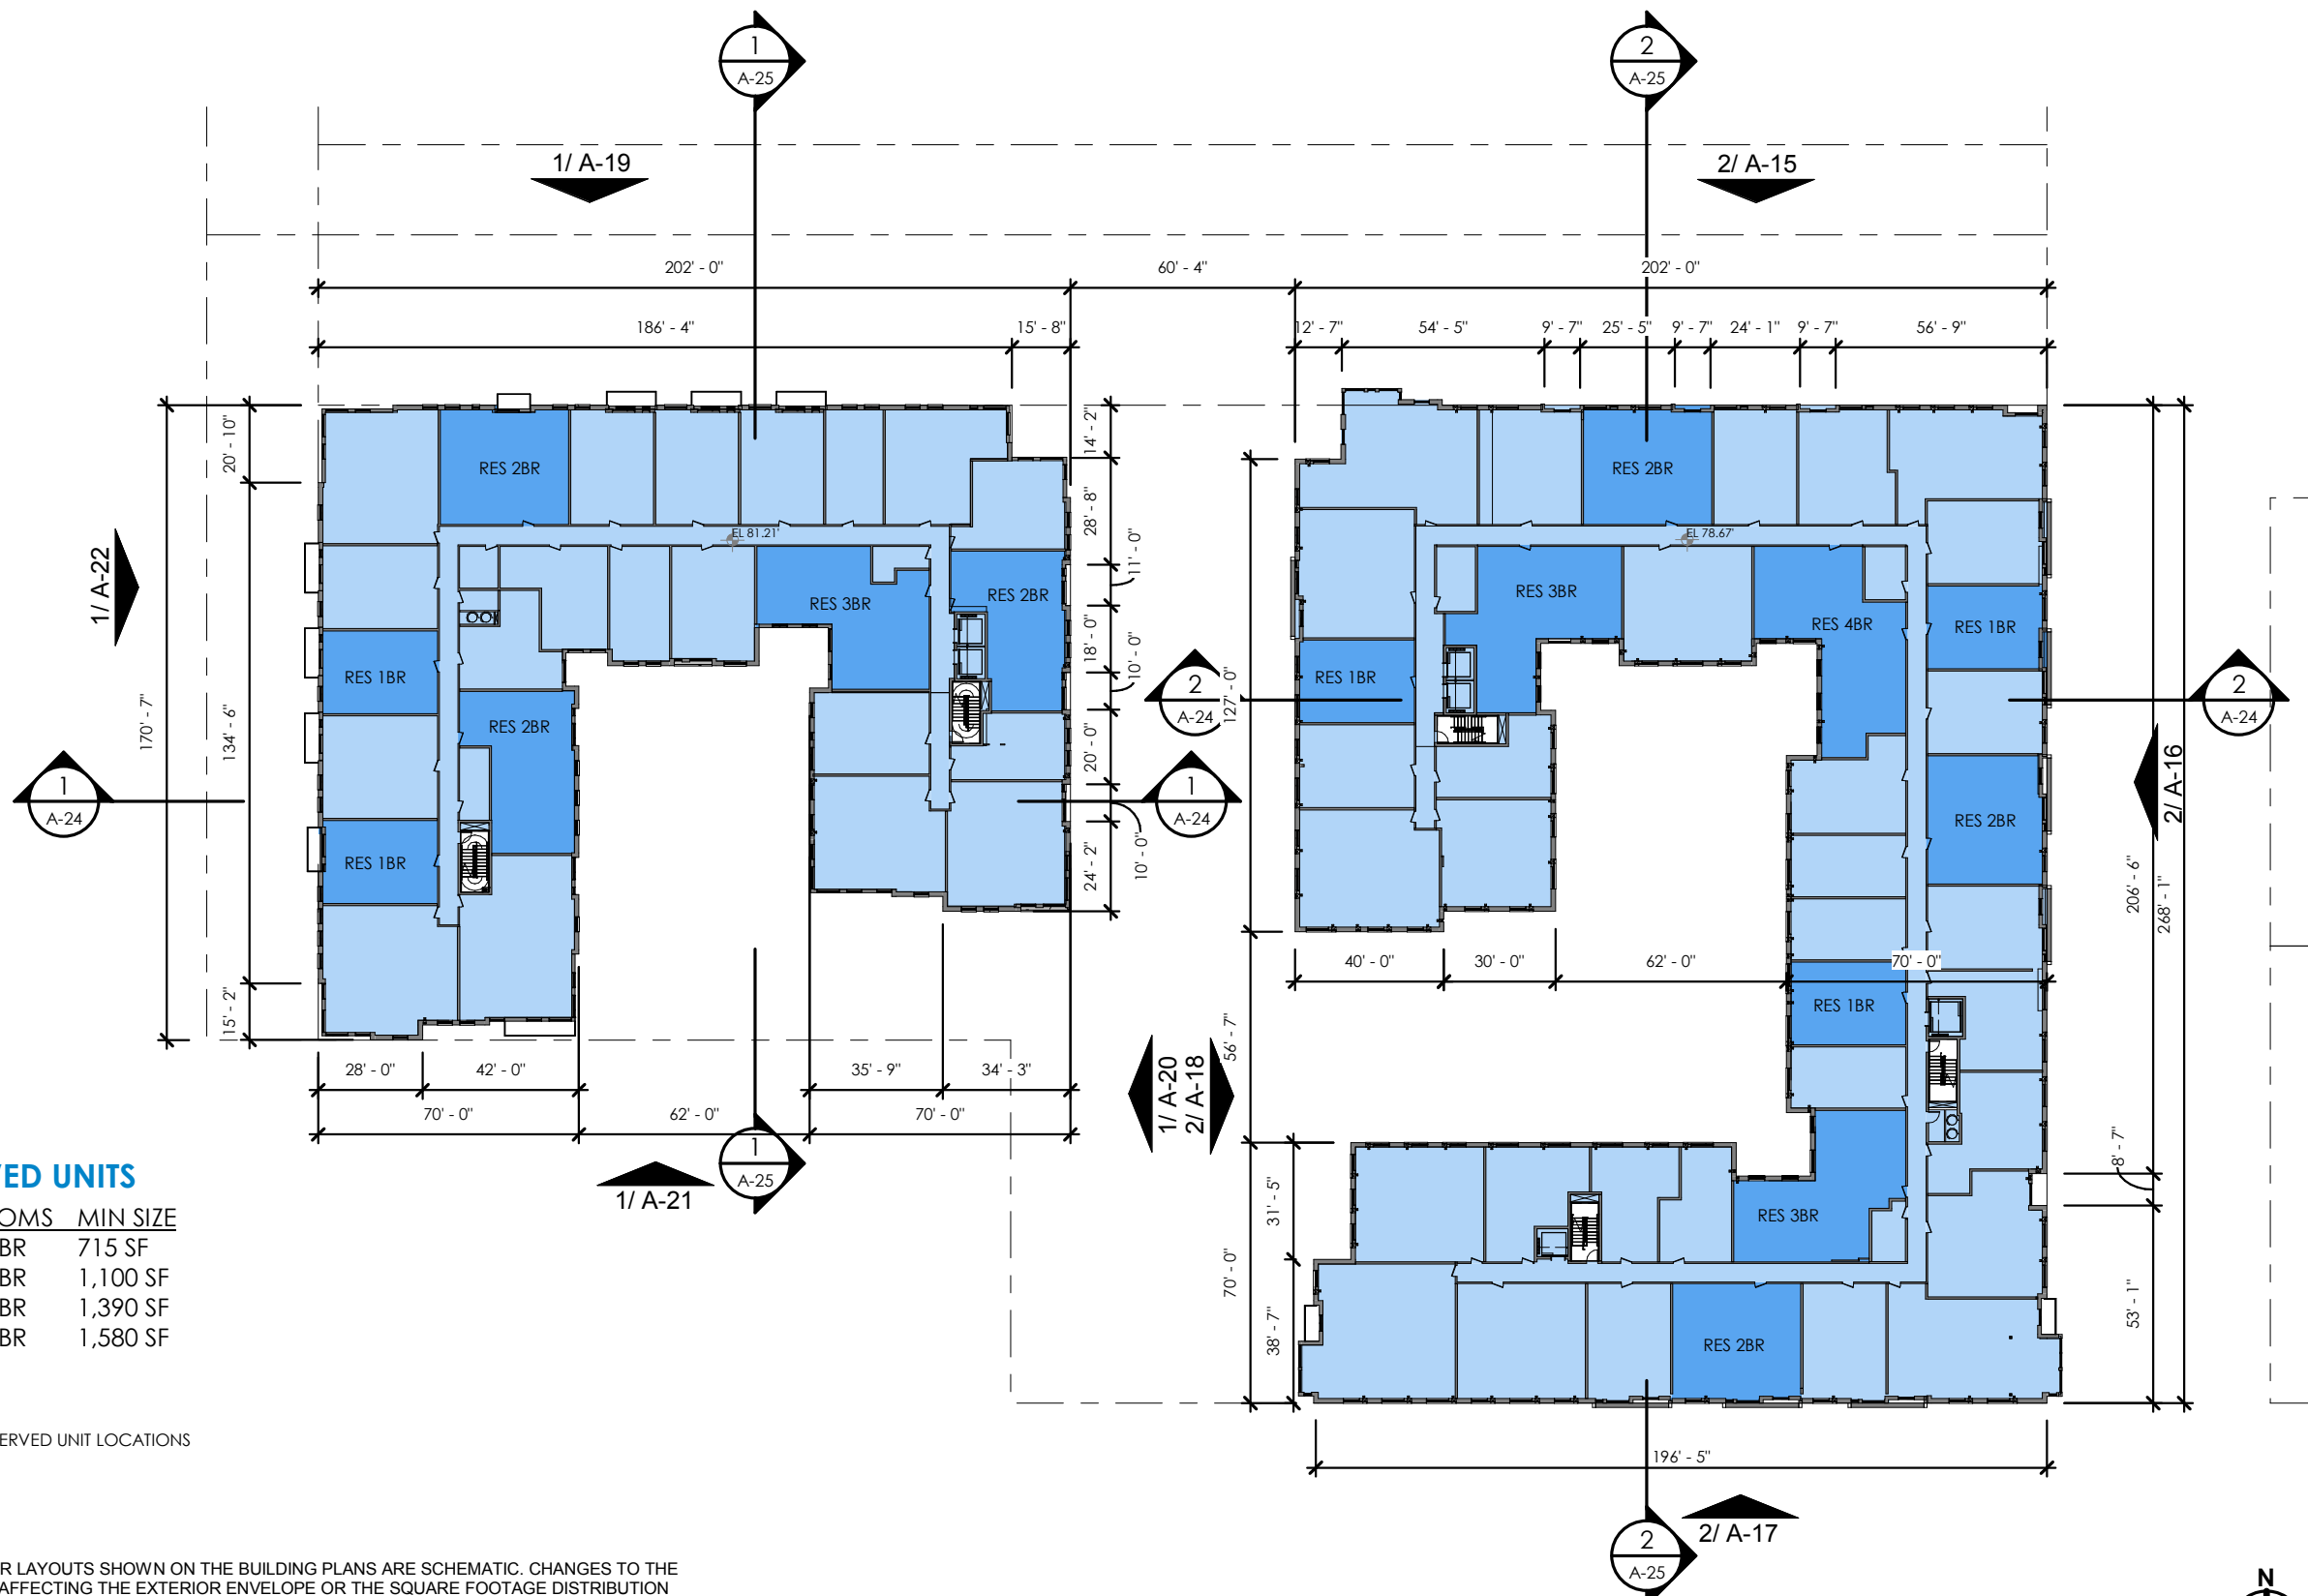



RESERVED UNITS

#	BEDROOMS	MIN SIZE
39	RES 1BR	715 SF
48	RES 2BR	1,100 SF
26	RES 3BR	1,390 SF
9	RES 4BR	1,580 SF

LEGEND
 RESERVED UNIT LOCATIONS

1. THE INTERIOR LAYOUTS SHOWN ON THE BUILDING PLANS ARE SCHEMATIC. CHANGES TO THE LAYOUTS, NOT AFFECTING THE EXTERIOR ENVELOPE OR THE SQUARE FOOTAGE DISTRIBUTION MAY OCCUR.
2. UNIT AREAS: RESERVED AND RENTAL UNIT AREAS ARE CALCULATED FROM EXTERIOR SIDE OF EXTERIOR WALLS, CENTERLINE OF DEMISING WALLS, AND CORRIDOR SIDE OF CORRIDOR WALLS.
3. THE NUMBER OF RESERVED UNITS, THE UNIT MIX, AND LOCATION OF RESERVED UNITS MAY BE ADJUSTED TO REFLECT THE ACTUAL NUMBER OF SURSUM CORDA HOUSEHOLDS THAT ELECT TO OCCUPY A RESERVED UNIT, THEIR HOUSEHOLD COMPOSITION, AND/OR HUD STANDARDS RELATING TO THE NUMBER OF BEDROOMS REQUIRED FOR EACH HOUSEHOLD AT TIME OF PERMITTING.

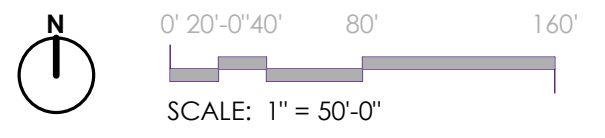


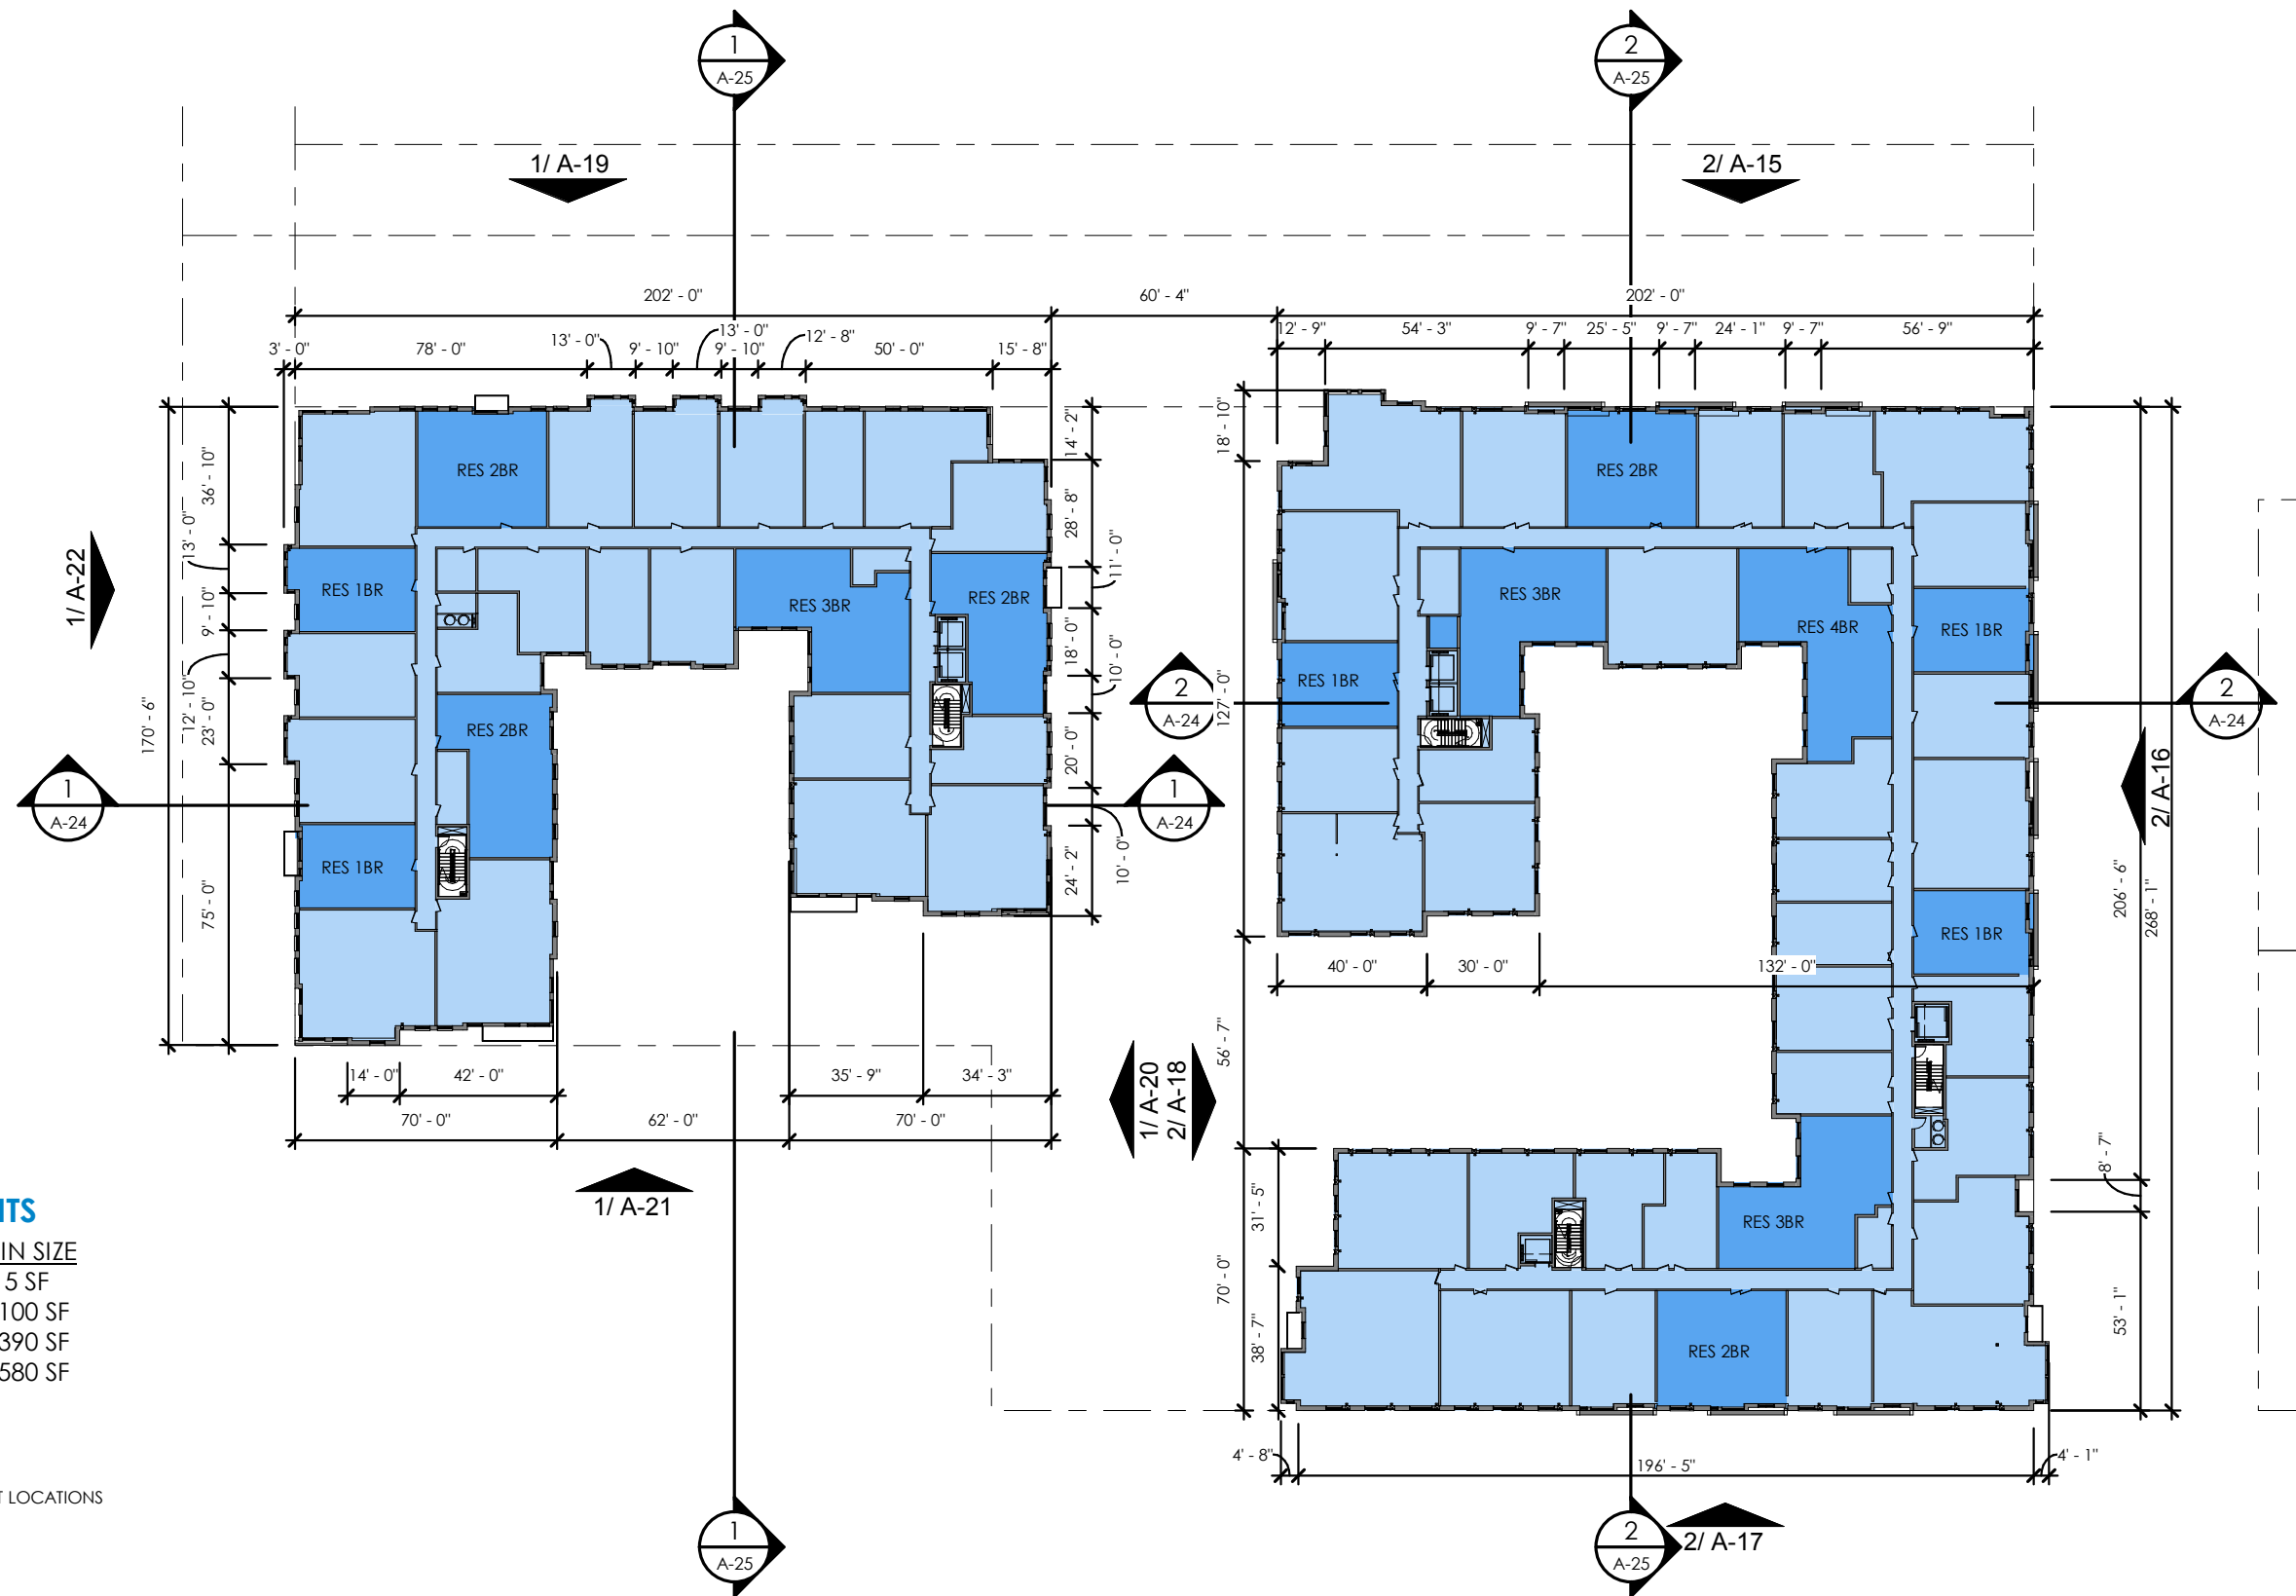

RESERVED UNITS


# BEDROOMS	MIN SIZE
39 RES 1BR	715 SF
48 RES 2BR	1,100 SF
26 RES 3BR	1,390 SF
9 RES 4BR	1,580 SF

LEGEND
 RESERVED UNIT LOCATIONS

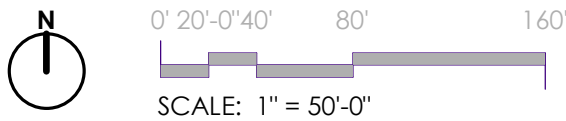

1. THE INTERIOR LAYOUTS SHOWN ON THE BUILDING PLANS ARE SCHEMATIC. CHANGES TO THE LAYOUTS, NOT AFFECTING THE EXTERIOR ENVELOPE OR THE SQUARE FOOTAGE DISTRIBUTION MAY OCCUR.
2. UNIT AREAS: RESERVED AND RENTAL UNIT AREAS ARE CALCULATED FROM EXTERIOR SIDE OF EXTERIOR WALLS, CENTERLINE OF DEMISING WALLS, AND CORRIDOR SIDE OF CORRIDOR WALLS.
3. THE NUMBER OF RESERVED UNITS, THE UNIT MIX, AND LOCATION OF RESERVED UNITS MAY BE ADJUSTED TO REFLECT THE ACTUAL NUMBER OF SURSUM CORDA HOUSEHOLDS THAT ELECT TO OCCUPY A RESERVED UNIT, THEIR HOUSEHOLD COMPOSITION, AND/OR HUD STANDARDS RELATING TO THE NUMBER OF BEDROOMS REQUIRED FOR EACH HOUSEHOLD AT TIME OF PERMITTING.

A-08a FLOOR PLANS - LEVEL 4

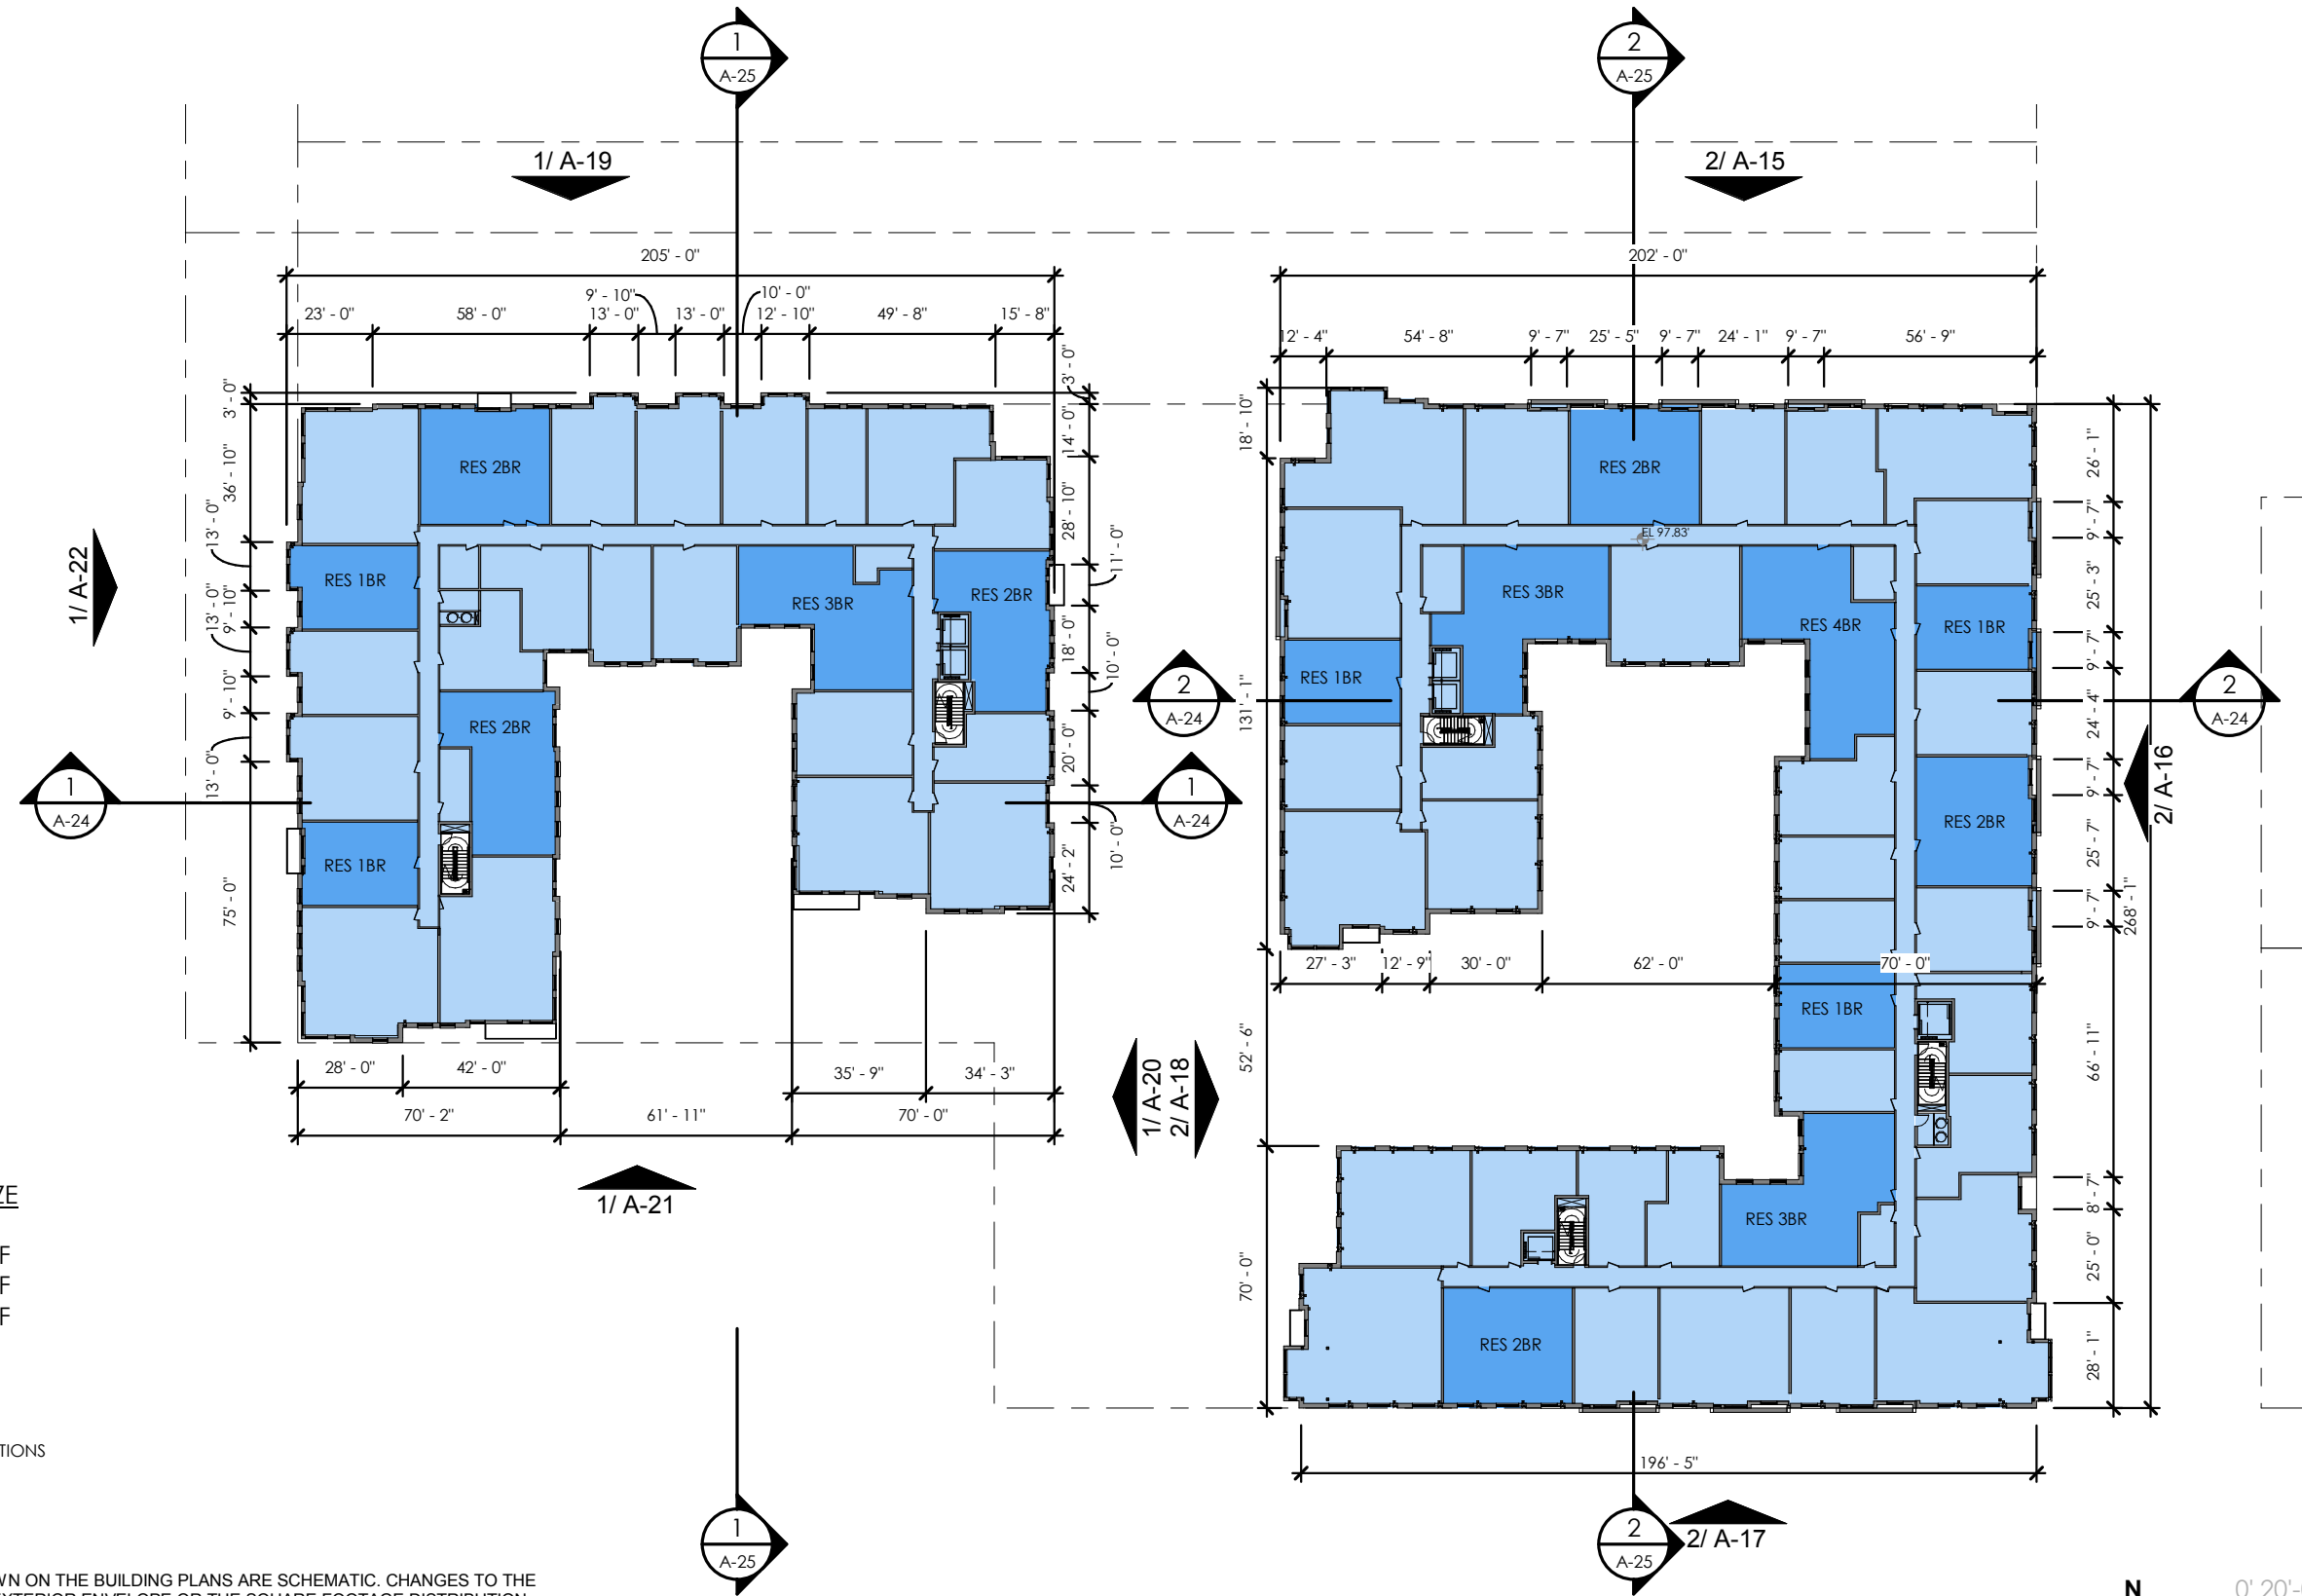



RESERVED UNITS

# BEDROOMS	MIN SIZE
39 RES 1BR	715 SF
48 RES 2BR	1,100 SF
26 RES 3BR	1,390 SF
9 RES 4BR	1,580 SF

LEGEND
 RESERVED UNIT LOCATIONS

1. THE INTERIOR LAYOUTS SHOWN ON THE BUILDING PLANS ARE SCHEMATIC. CHANGES TO THE LAYOUTS, NOT AFFECTING THE EXTERIOR ENVELOPE OR THE SQUARE FOOTAGE DISTRIBUTION MAY OCCUR.
2. UNIT AREAS: RESERVED AND RENTAL UNIT AREAS ARE CALCULATED FROM EXTERIOR SIDE OF EXTERIOR WALLS, CENTERLINE OF DEMISING WALLS, AND CORRIDOR SIDE OF CORRIDOR WALLS.
3. THE NUMBER OF RESERVED UNITS, THE UNIT MIX, AND LOCATION OF RESERVED UNITS MAY BE ADJUSTED TO REFLECT THE ACTUAL NUMBER OF SURSUM CORDA HOUSEHOLDS THAT ELECT TO OCCUPY A RESERVED UNIT, THEIR HOUSEHOLD COMPOSITION, AND/OR HUD STANDARDS RELATING TO THE NUMBER OF BEDROOMS REQUIRED FOR EACH HOUSEHOLD AT TIME OF PERMITTING.

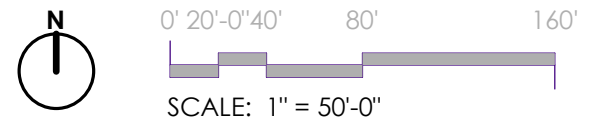


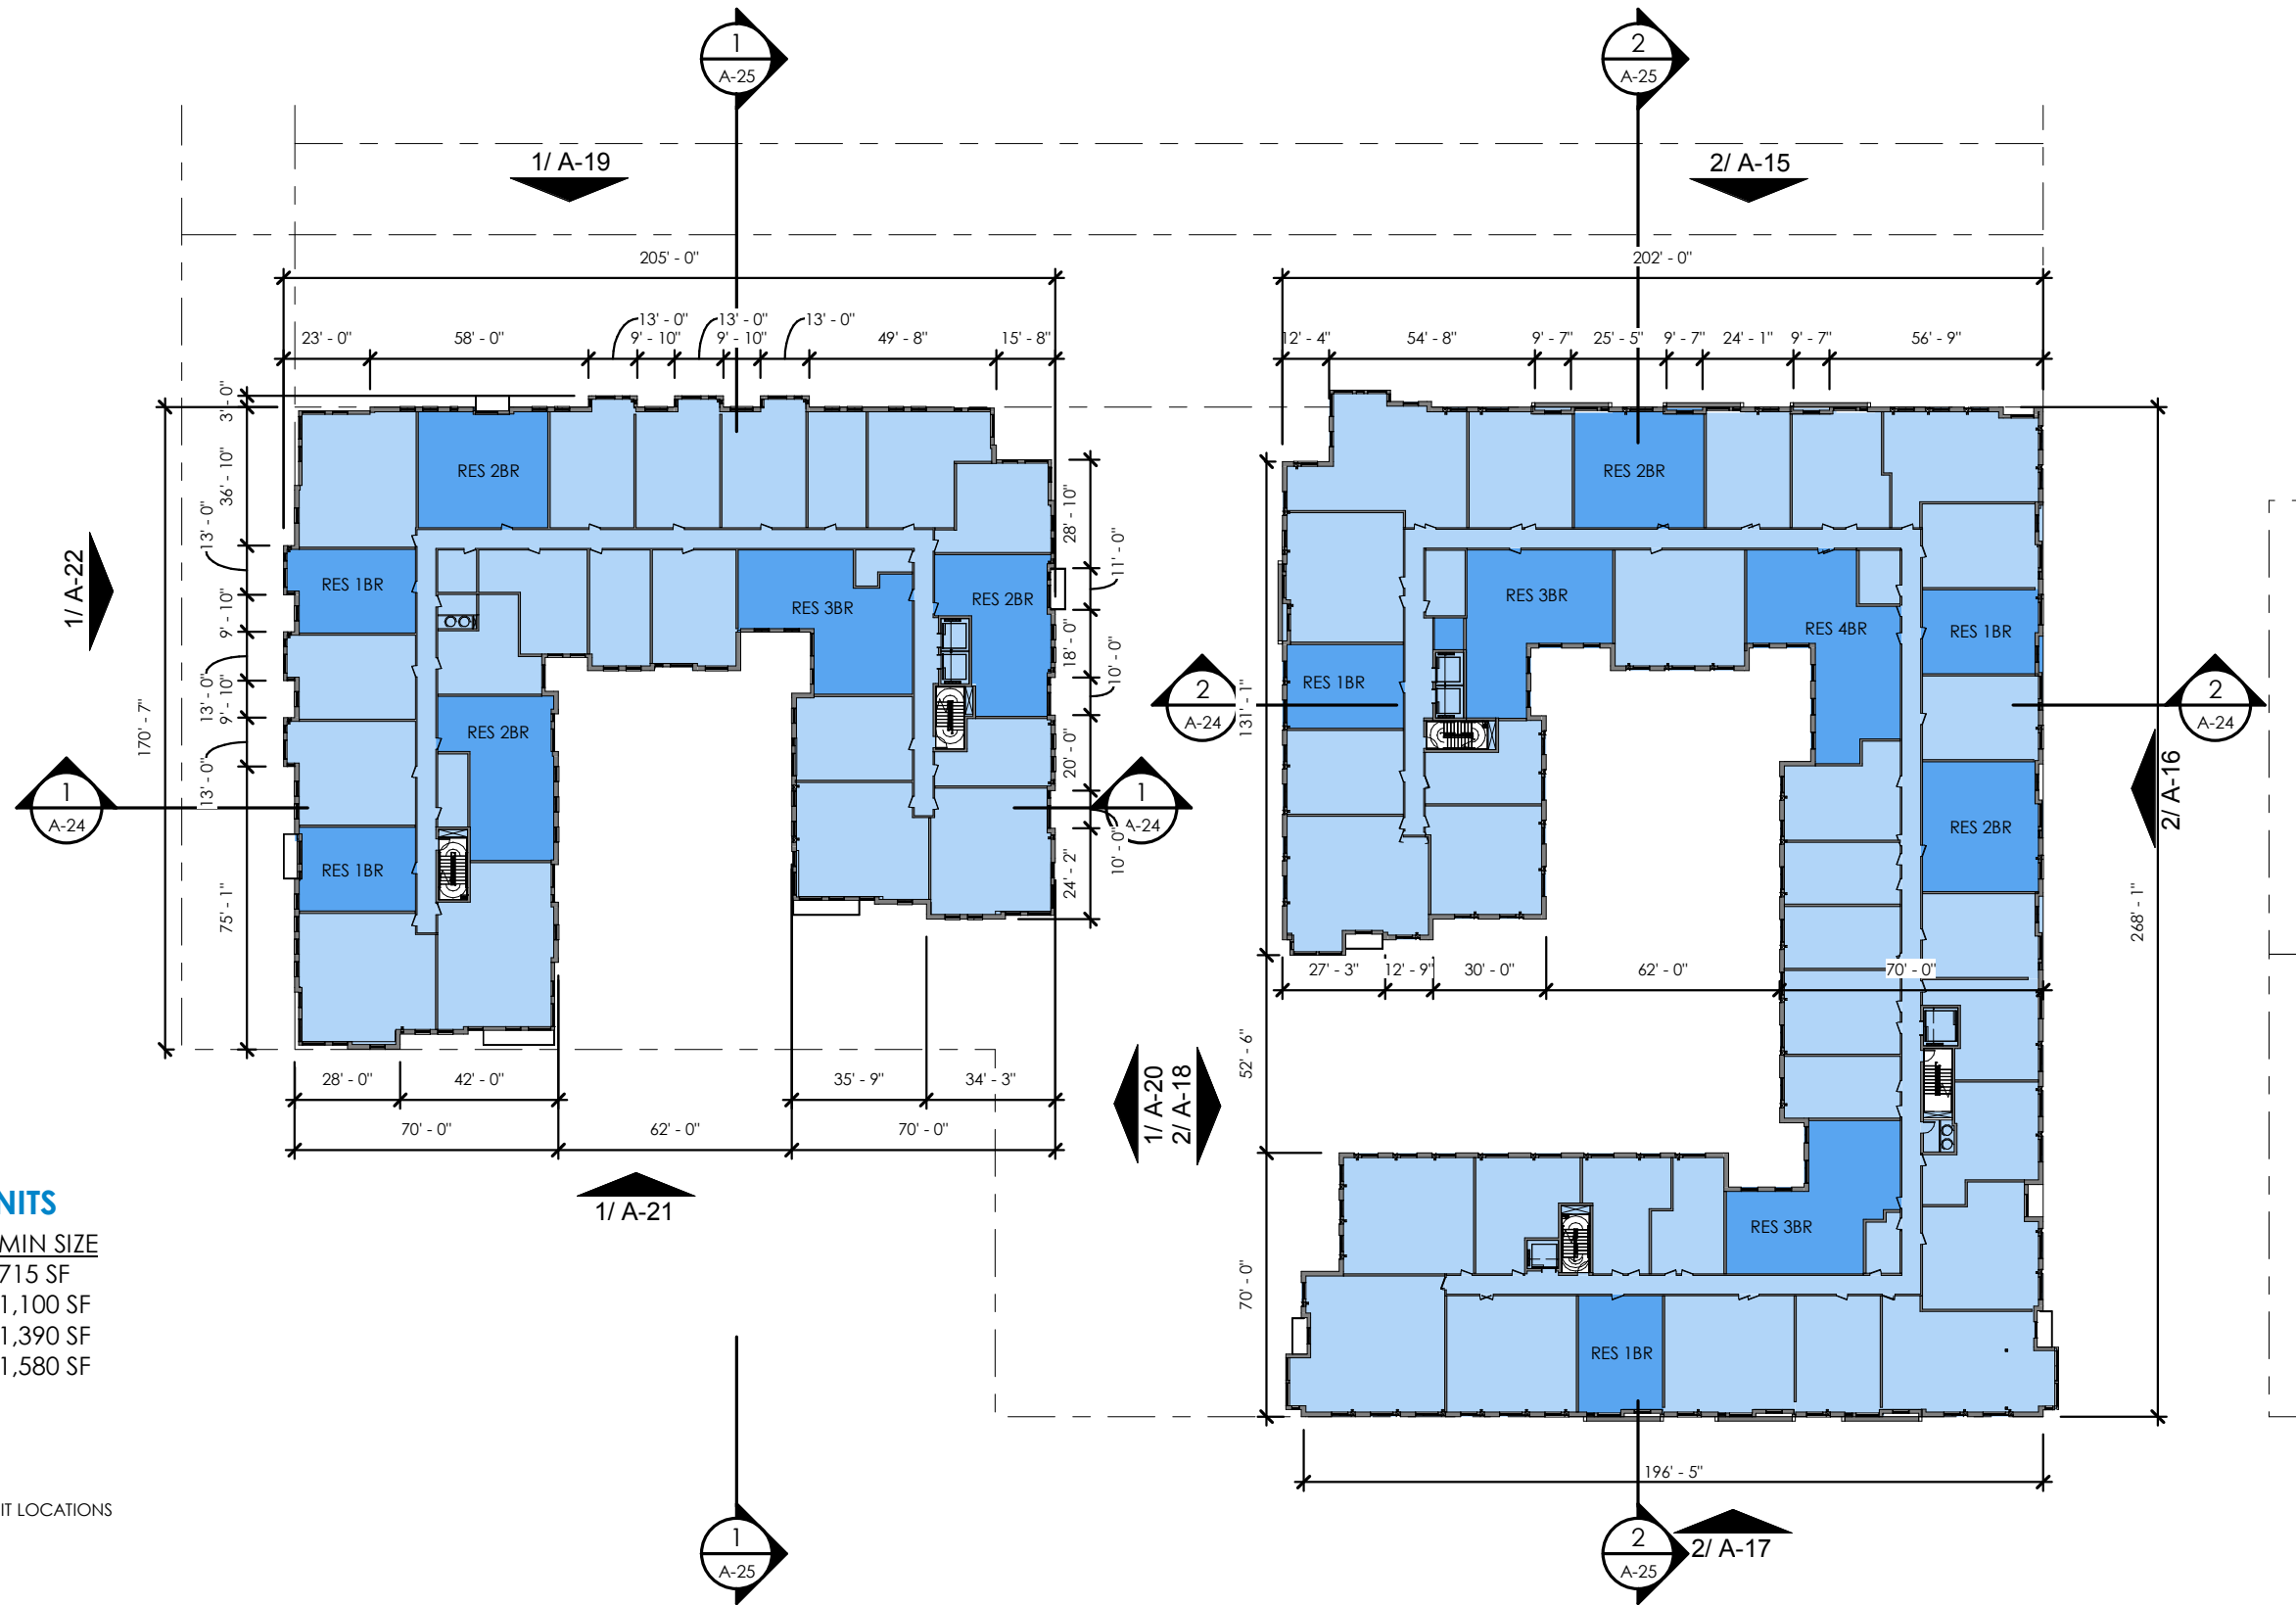


RESERVED UNITS

# BEDROOMS	MIN SIZE
39 RES 1BR	715 SF
48 RES 2BR	1,100 SF
26 RES 3BR	1,390 SF
9 RES 4BR	1,580 SF

LEGEND
 RESERVED UNIT LOCATIONS

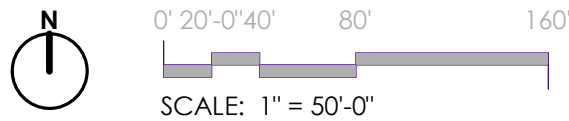

1. THE INTERIOR LAYOUTS SHOWN ON THE BUILDING PLANS ARE SCHEMATIC. CHANGES TO THE LAYOUTS, NOT AFFECTING THE EXTERIOR ENVELOPE OR THE SQUARE FOOTAGE DISTRIBUTION MAY OCCUR.
2. UNIT AREAS: RESERVED AND RENTAL UNIT AREAS ARE CALCULATED FROM EXTERIOR SIDE OF EXTERIOR WALLS, CENTERLINE OF DEMISING WALLS, AND CORRIDOR SIDE OF CORRIDOR WALLS.
3. THE NUMBER OF RESERVED UNITS, THE UNIT MIX, AND LOCATION OF RESERVED UNITS MAY BE ADJUSTED TO REFLECT THE ACTUAL NUMBER OF SURSUM CORDA HOUSEHOLDS THAT ELECT TO OCCUPY A RESERVED UNIT, THEIR HOUSEHOLD COMPOSITION, AND/OR HUD STANDARDS RELATING TO THE NUMBER OF BEDROOMS REQUIRED FOR EACH HOUSEHOLD AT TIME OF PERMITTING.

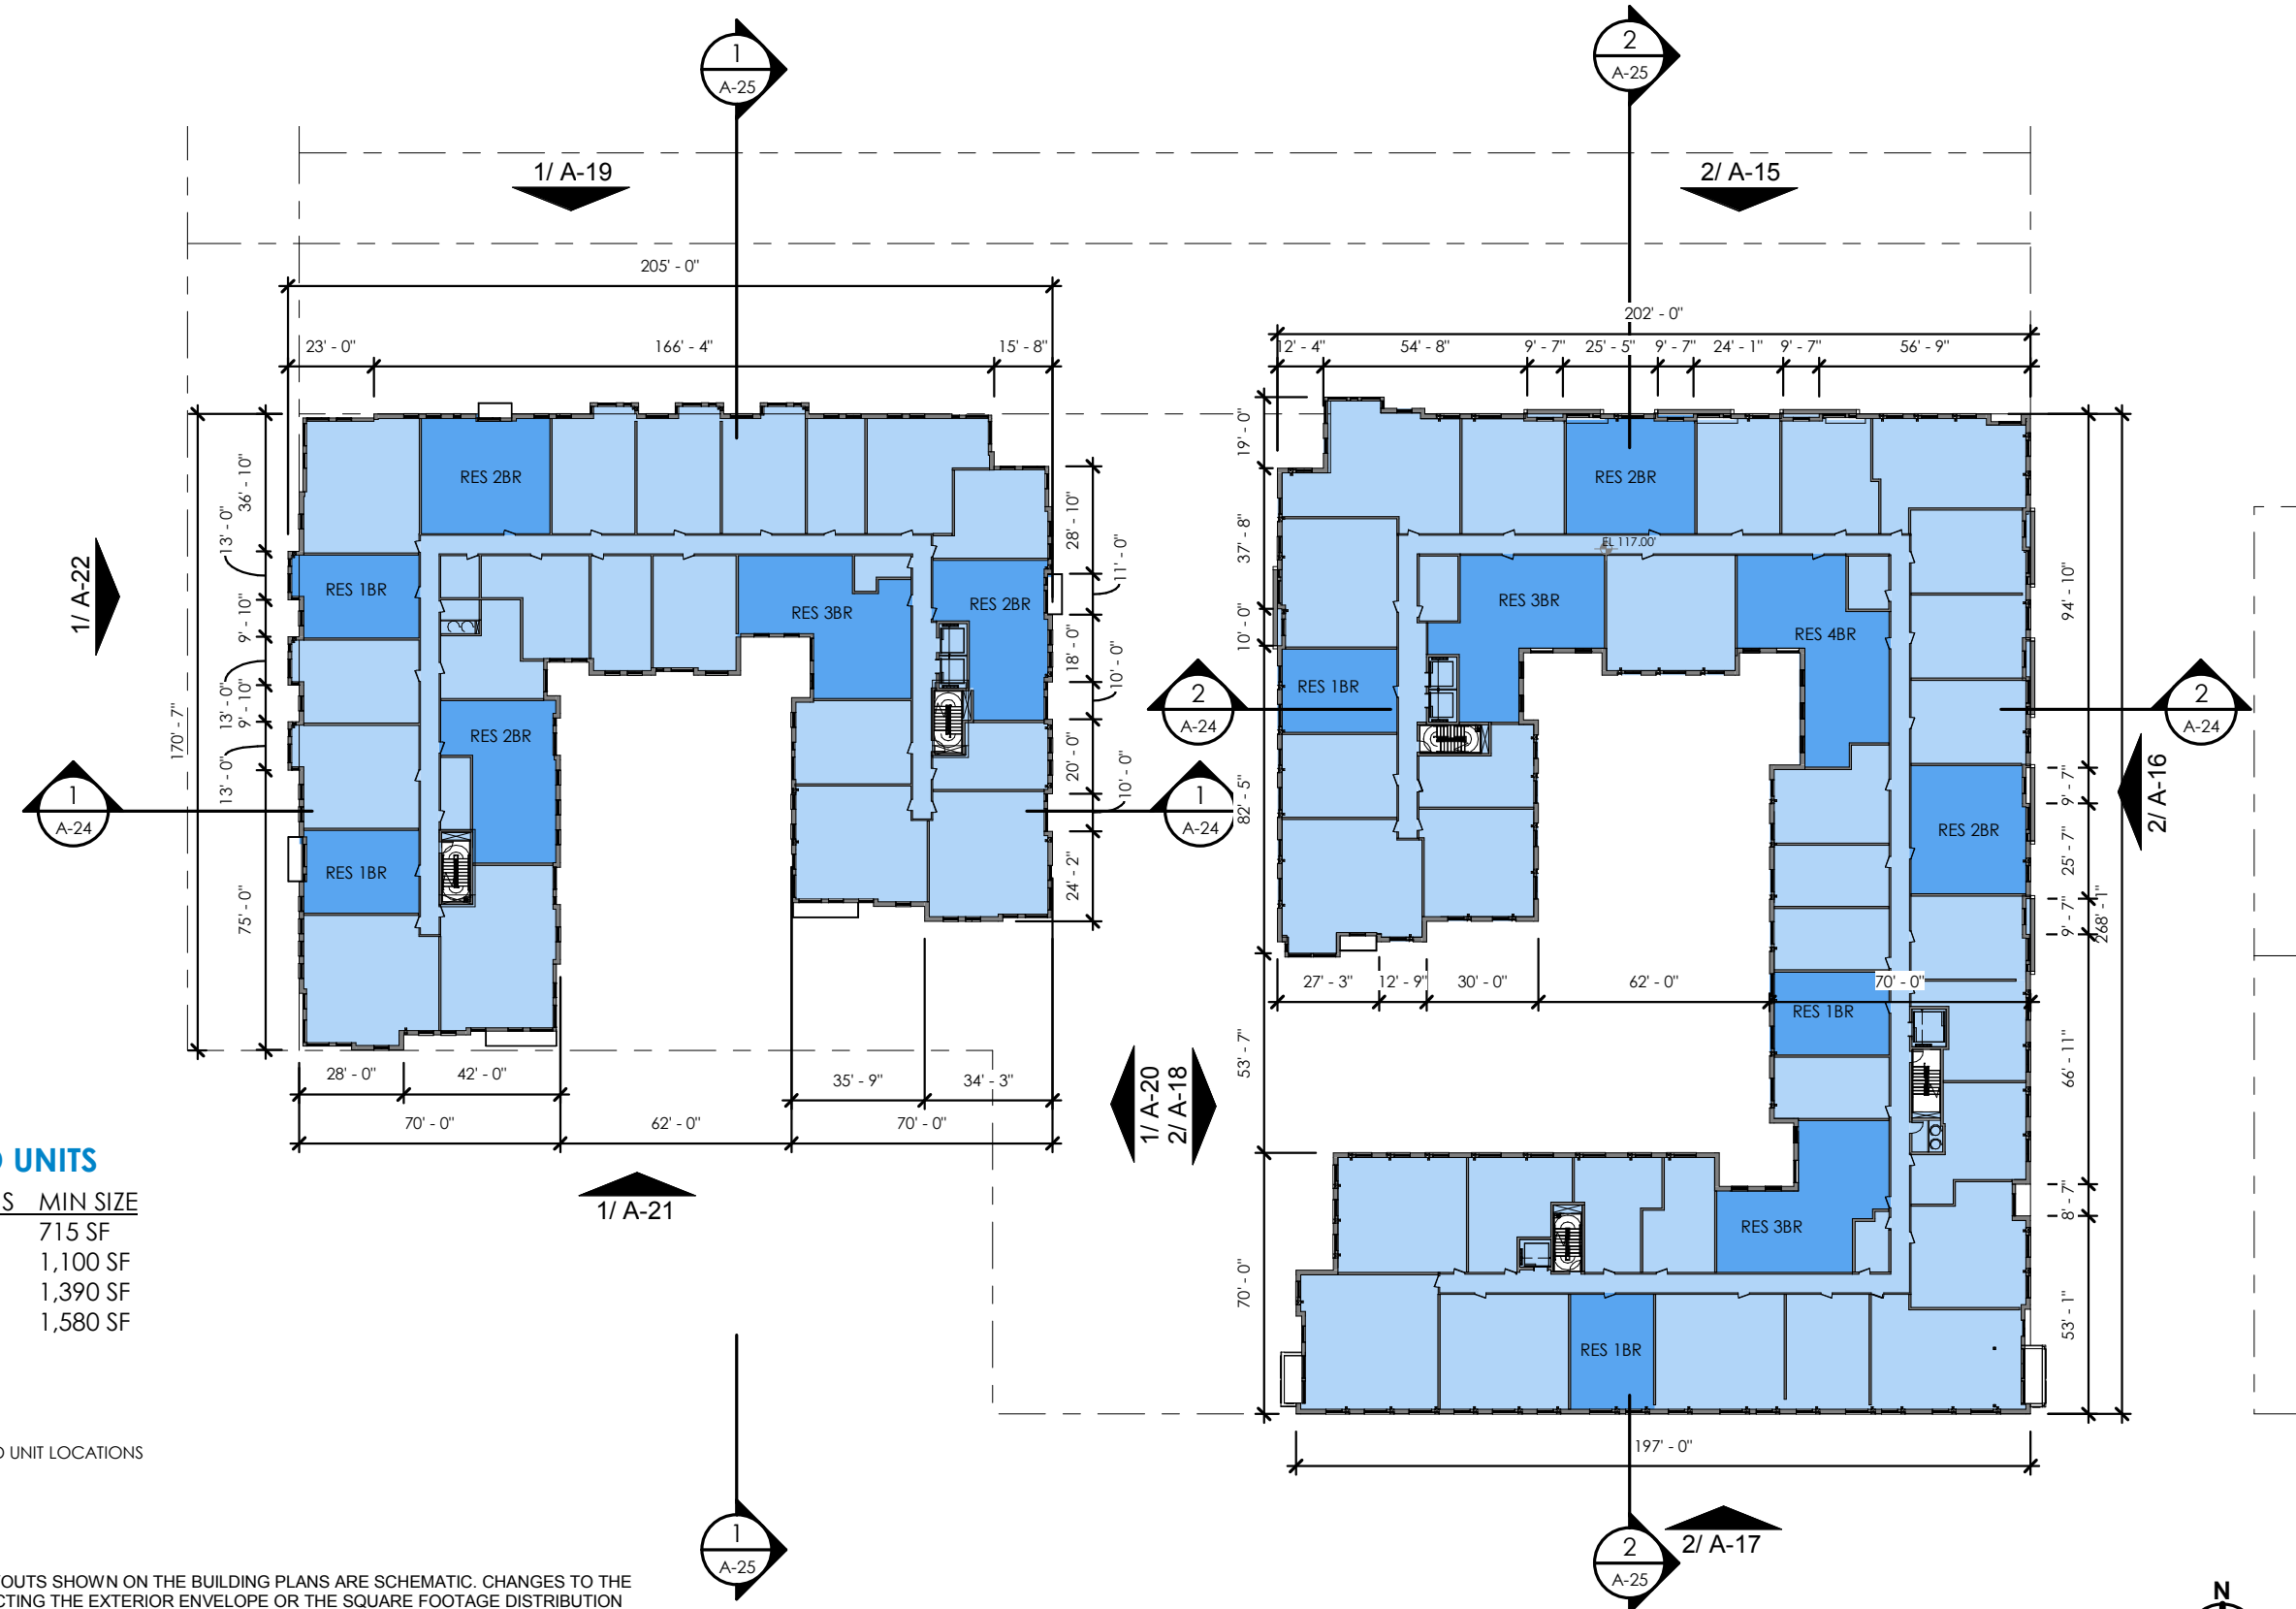


RESERVED UNITS


# BEDROOMS	MIN SIZE
39 RES 1BR	715 SF
48 RES 2BR	1,100 SF
26 RES 3BR	1,390 SF
9 RES 4BR	1,580 SF

LEGEND

RESERVED UNIT LOCATIONS

1. THE INTERIOR LAYOUTS SHOWN ON THE BUILDING PLANS ARE SCHEMATIC. CHANGES TO THE LAYOUTS, NOT AFFECTING THE EXTERIOR ENVELOPE OR THE SQUARE FOOTAGE DISTRIBUTION MAY OCCUR.
2. UNIT AREAS: RESERVED AND RENTAL UNIT AREAS ARE CALCULATED FROM EXTERIOR SIDE OF EXTERIOR WALLS, CENTERLINE OF DEMISING WALLS, AND CORRIDOR SIDE OF CORRIDOR WALLS.
3. THE NUMBER OF RESERVED UNITS, THE UNIT MIX, AND LOCATION OF RESERVED UNITS MAY BE ADJUSTED TO REFLECT THE ACTUAL NUMBER OF SURSUM CORDA HOUSEHOLDS THAT ELECT TO OCCUPY A RESERVED UNIT, THEIR HOUSEHOLD COMPOSITION, AND/OR HUD STANDARDS RELATING TO THE NUMBER OF BEDROOMS REQUIRED FOR EACH HOUSEHOLD AT TIME OF PERMITTING.

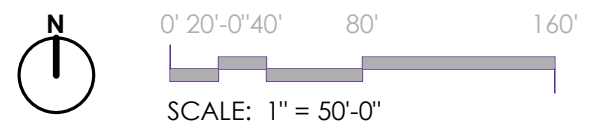


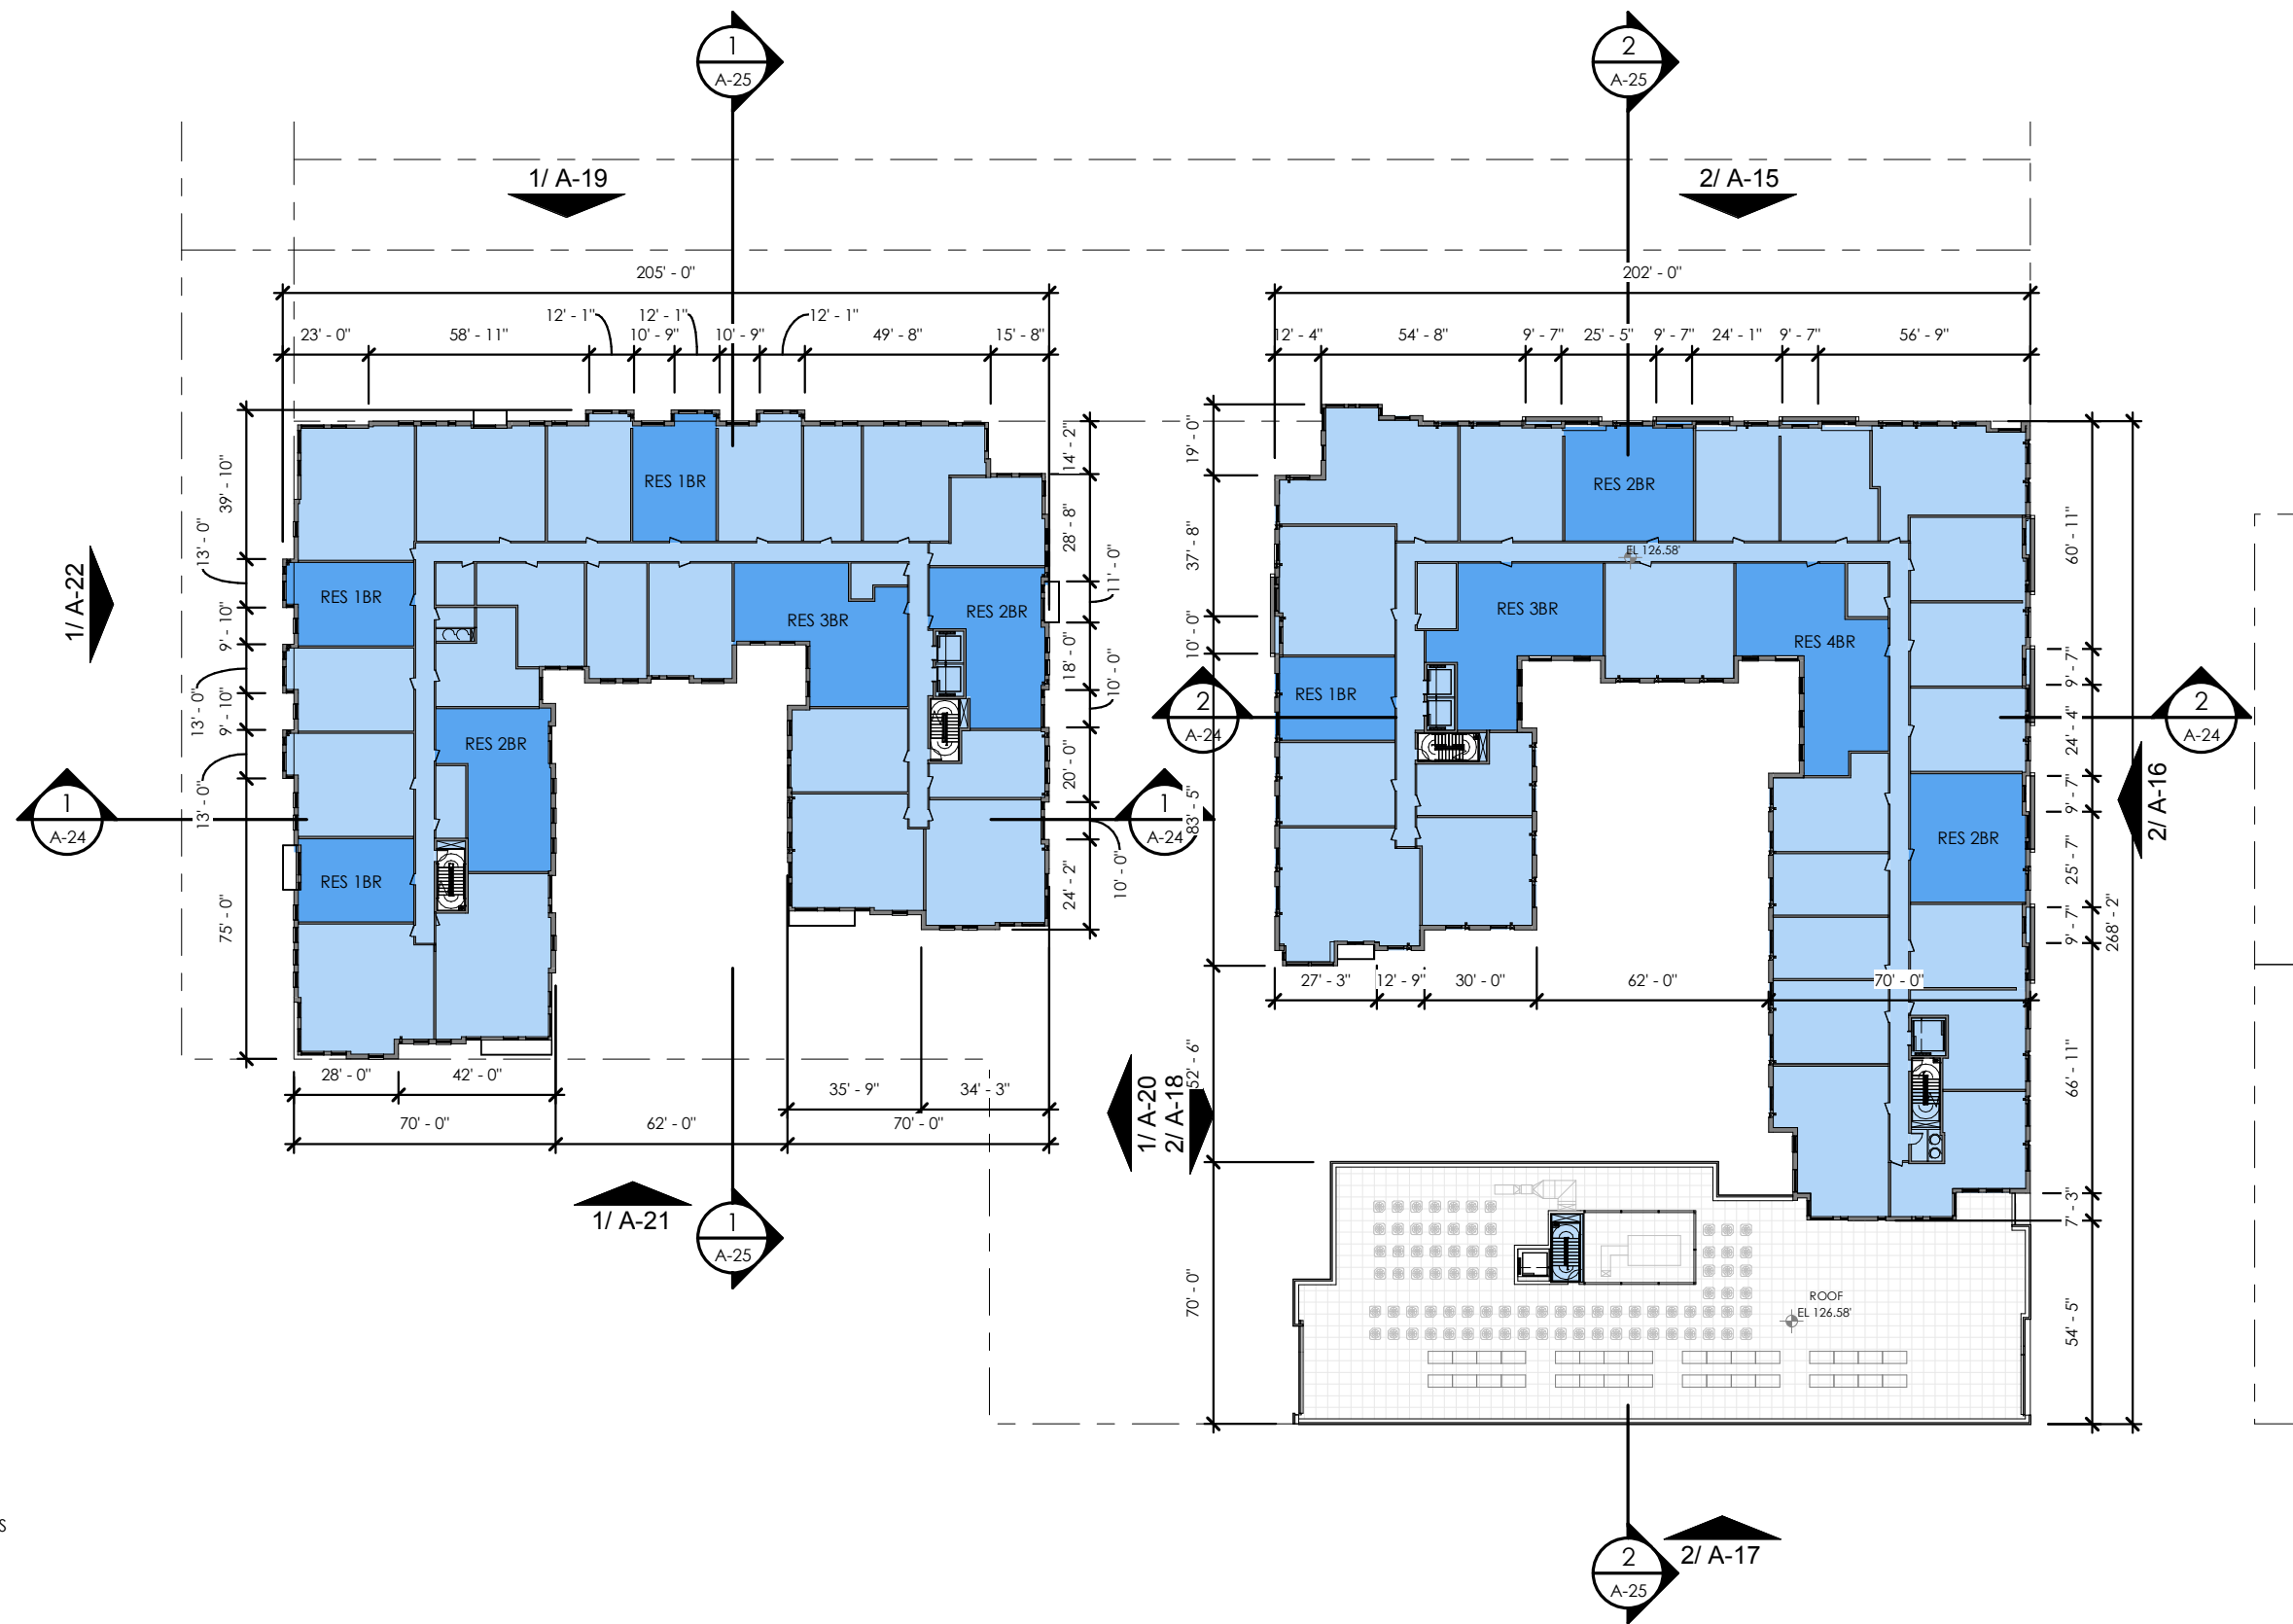

RESERVED UNITS


# BEDROOMS	MIN SIZE
39 RES 1BR	715 SF
48 RES 2BR	1,100 SF
26 RES 3BR	1,390 SF
9 RES 4BR	1,580 SF

LEGEND
 RESERVED UNIT LOCATIONS

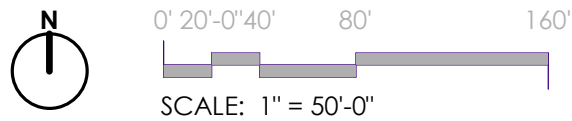

1. THE INTERIOR LAYOUTS SHOWN ON THE BUILDING PLANS ARE SCHEMATIC. CHANGES TO THE LAYOUTS, NOT AFFECTING THE EXTERIOR ENVELOPE OR THE SQUARE FOOTAGE DISTRIBUTION MAY OCCUR.
2. UNIT AREAS: RESERVED AND RENTAL UNIT AREAS ARE CALCULATED FROM EXTERIOR SIDE OF EXTERIOR WALLS, CENTERLINE OF DEMISING WALLS, AND CORRIDOR SIDE OF CORRIDOR WALLS.
3. THE NUMBER OF RESERVED UNITS, THE UNIT MIX, AND LOCATION OF RESERVED UNITS MAY BE ADJUSTED TO REFLECT THE ACTUAL NUMBER OF SURSUM CORDA HOUSEHOLDS THAT ELECT TO OCCUPY A RESERVED UNIT, THEIR HOUSEHOLD COMPOSITION, AND/OR HUD STANDARDS RELATING TO THE NUMBER OF BEDROOMS REQUIRED FOR EACH HOUSEHOLD AT TIME OF PERMITTING.

A-11 FLOOR PLANS - LEVEL 8

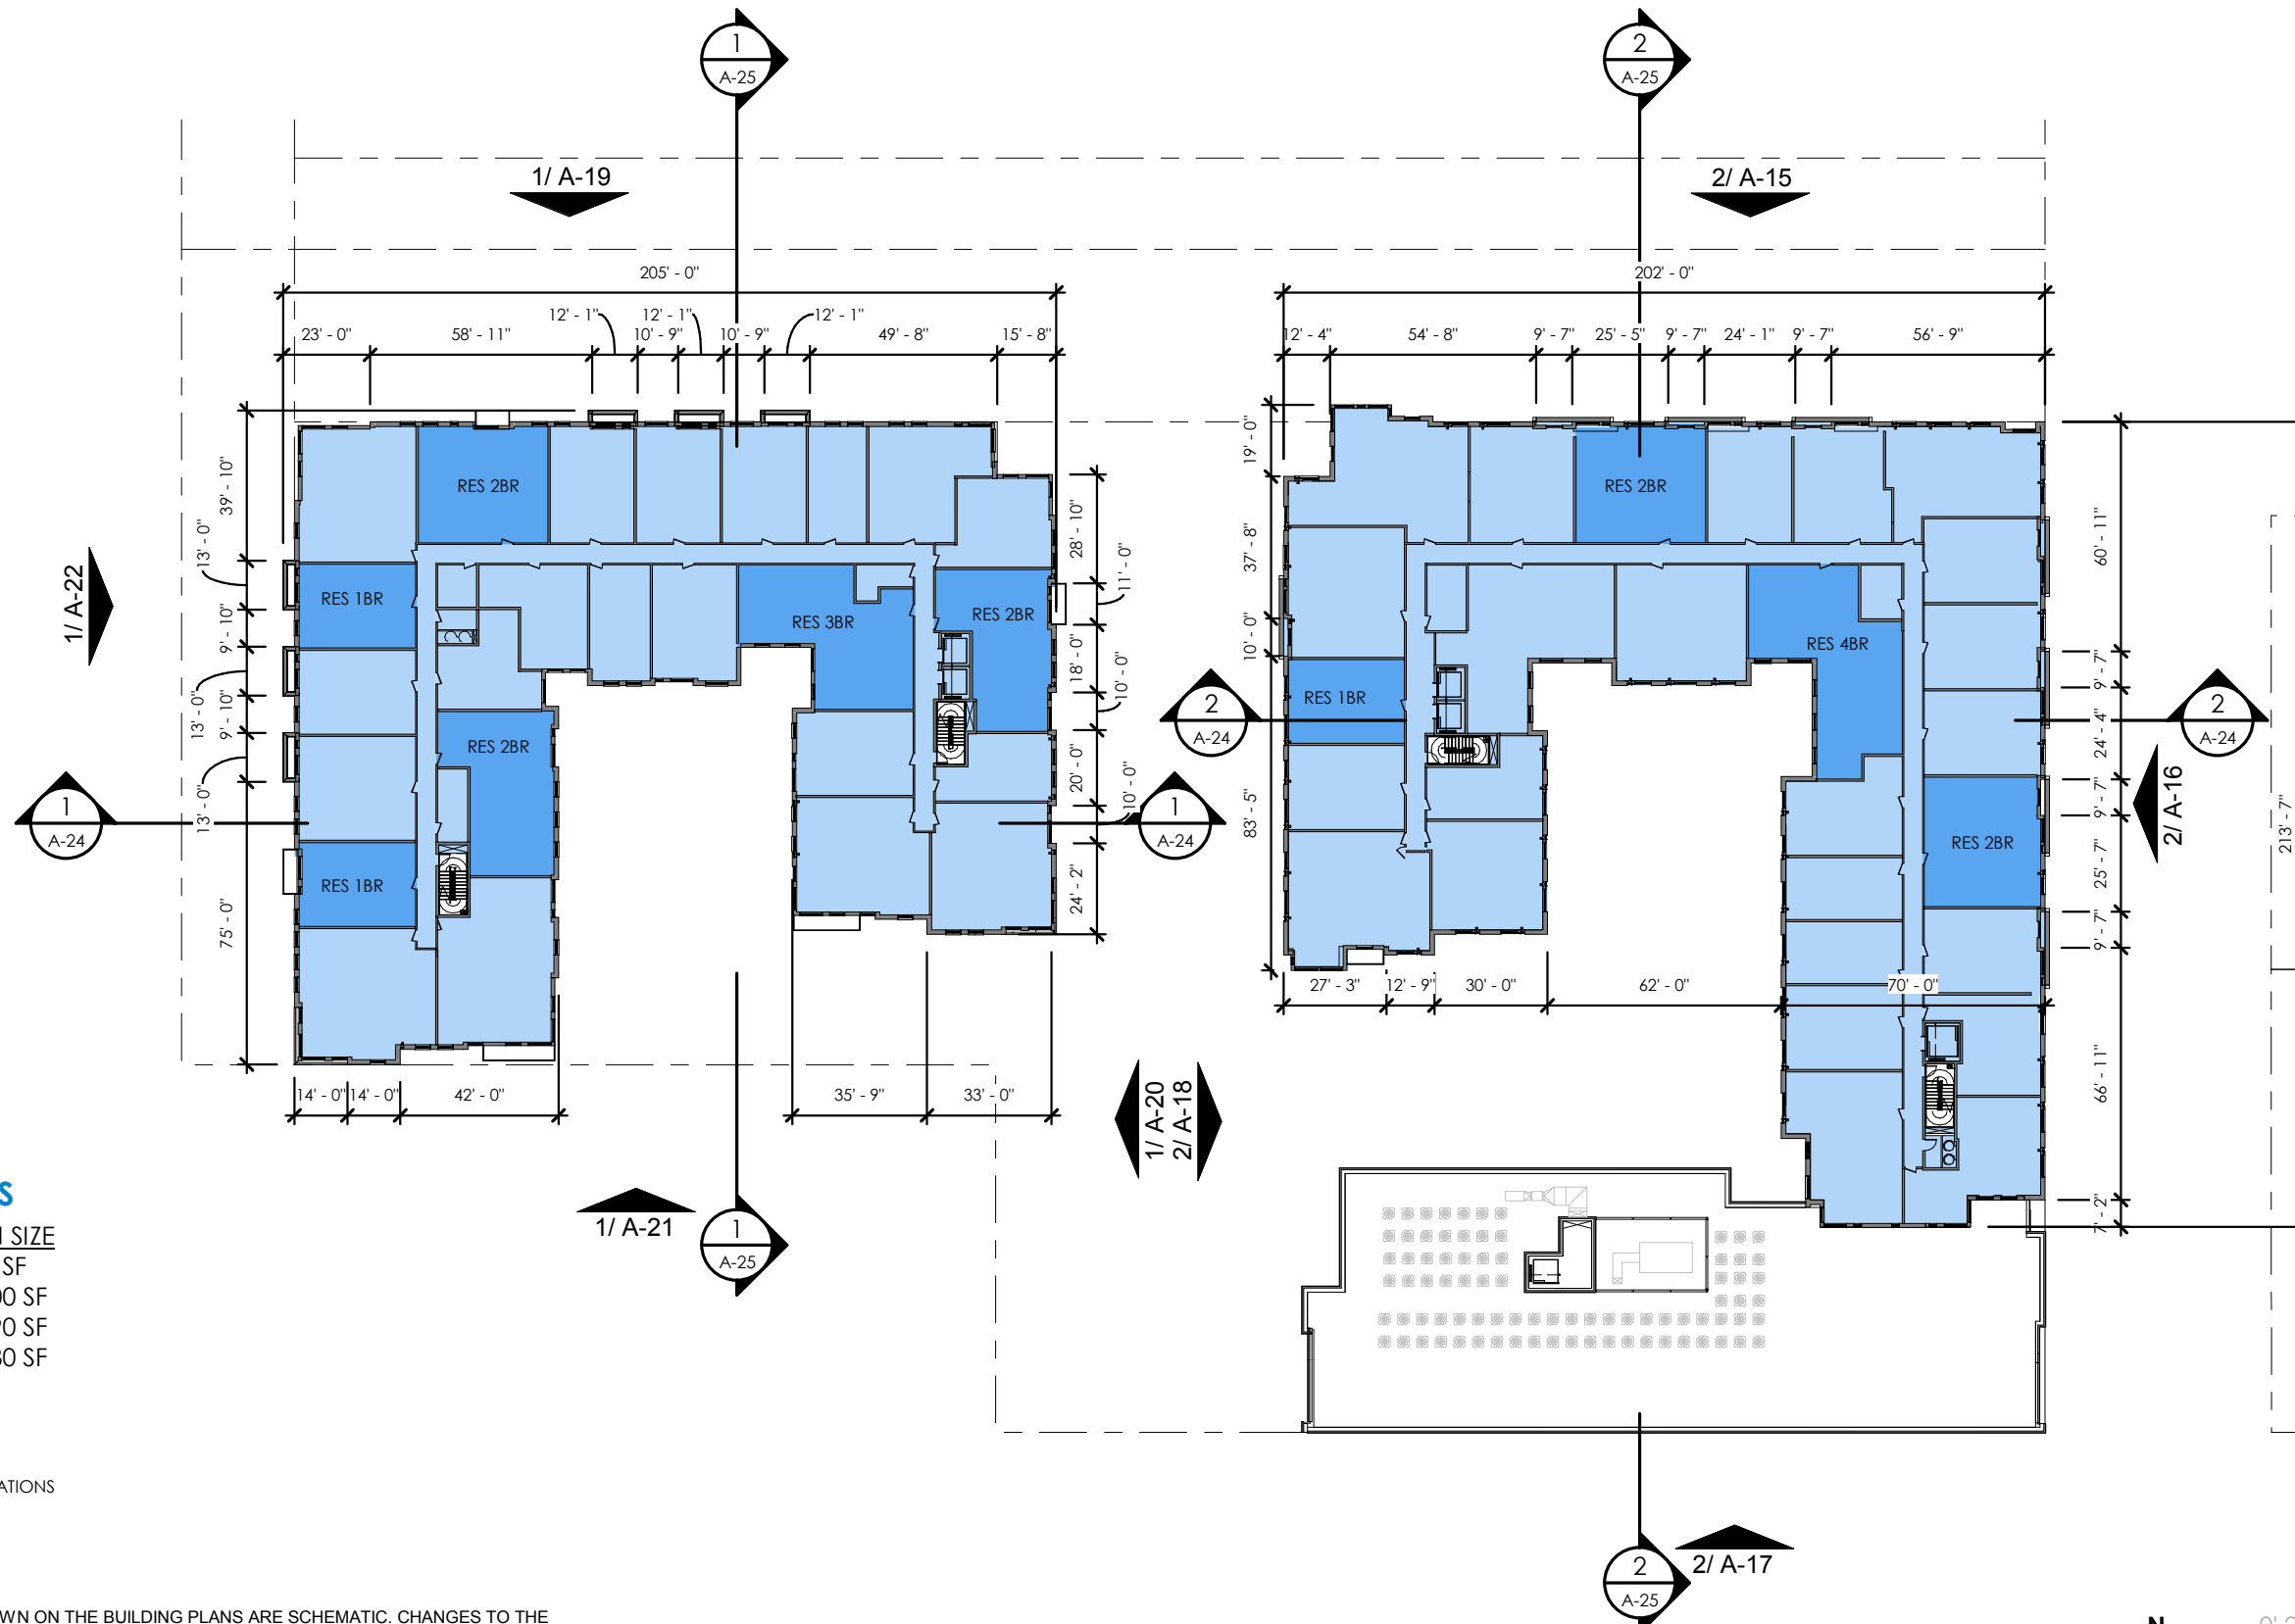


RESERVED UNITS

# BEDROOMS	MIN SIZE
39 RES 1BR	715 SF
48 RES 2BR	1,100 SF
26 RES 3BR	1,390 SF
9 RES 4BR	1,580 SF

LEGEND


RESERVED UNIT LOCATIONS

1. THE INTERIOR LAYOUTS SHOWN ON THE BUILDING PLANS ARE SCHEMATIC. CHANGES TO THE LAYOUTS, NOT AFFECTING THE EXTERIOR ENVELOPE OR THE SQUARE FOOTAGE DISTRIBUTION MAY OCCUR.
2. UNIT AREAS: RESERVED AND RENTAL UNIT AREAS ARE CALCULATED FROM EXTERIOR SIDE OF EXTERIOR WALLS, CENTERLINE OF DEMISING WALLS, AND CORRIDOR SIDE OF CORRIDOR WALLS.
3. THE NUMBER OF RESERVED UNITS, THE UNIT MIX, AND LOCATION OF RESERVED UNITS MAY BE ADJUSTED TO REFLECT THE ACTUAL NUMBER OF SURSUM CORDA HOUSEHOLDS THAT ELECT TO OCCUPY A RESERVED UNIT, THEIR HOUSEHOLD COMPOSITION, AND/OR HUD STANDARDS RELATING TO THE NUMBER OF BEDROOMS REQUIRED FOR EACH HOUSEHOLD AT TIME OF PERMITTING.

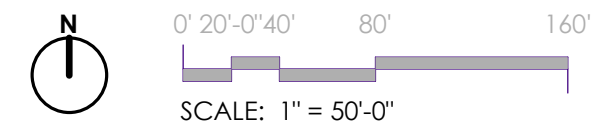

SW
ROOF


SE
LEVEL 10

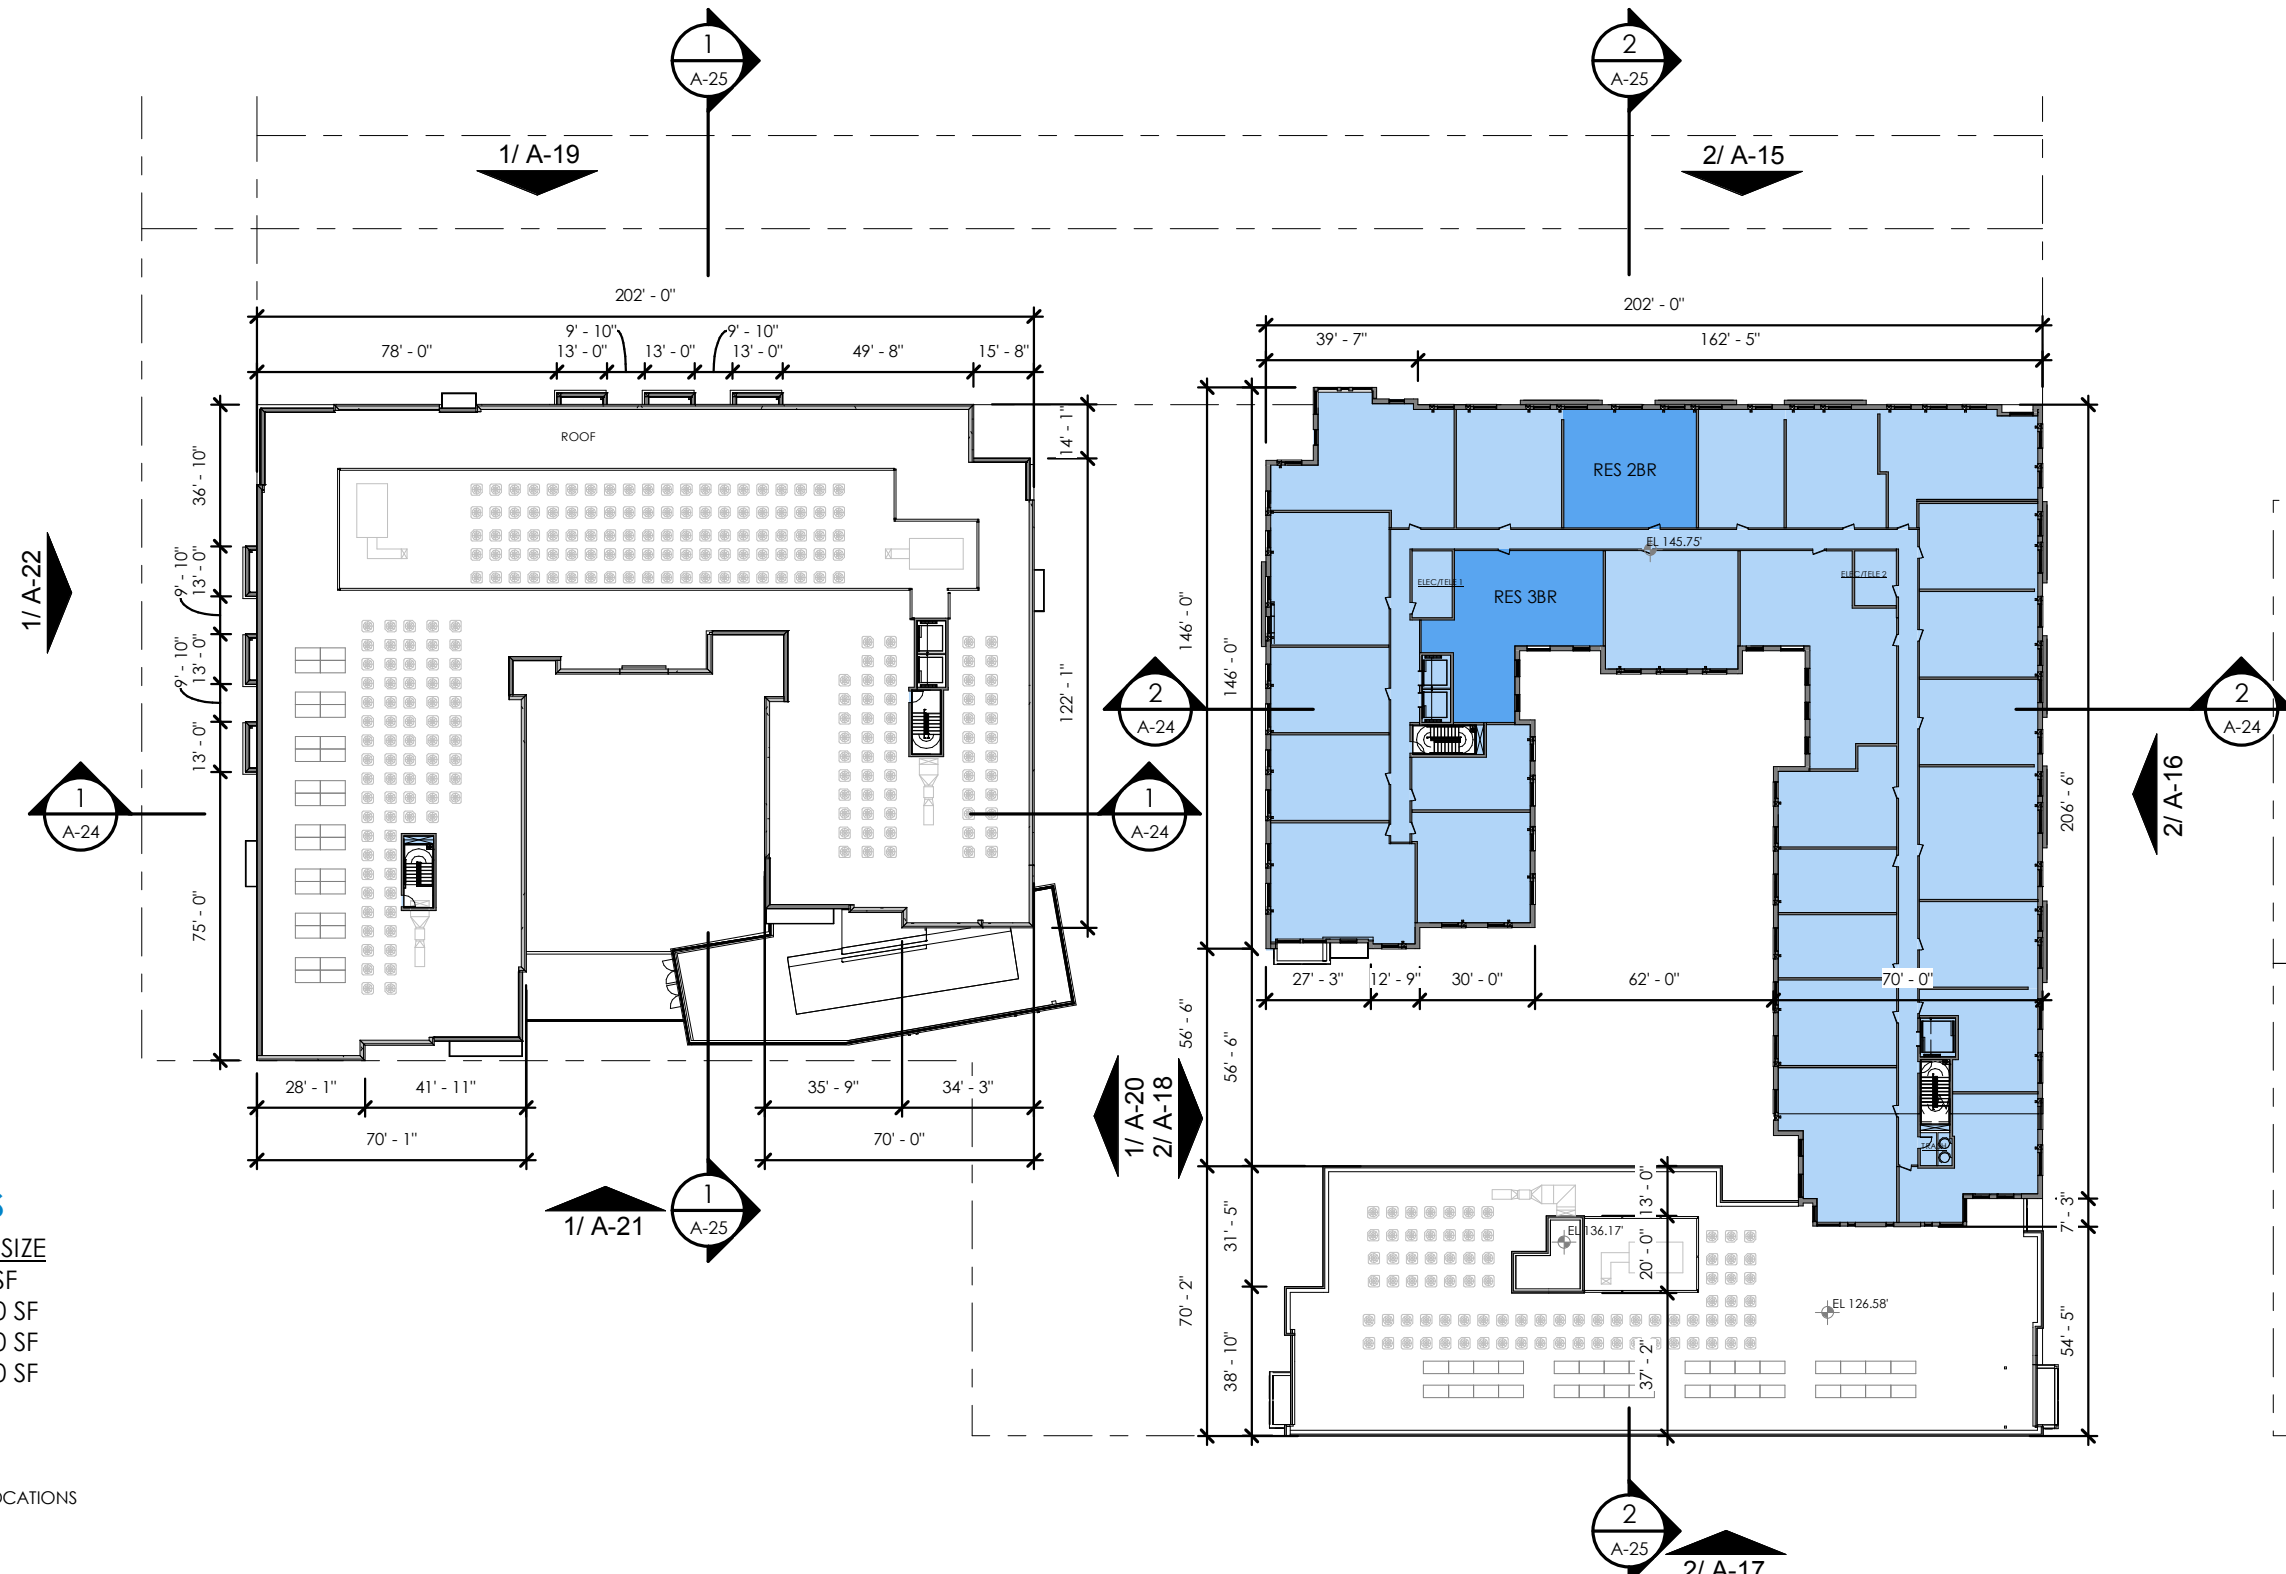

RESERVED UNITS

# BEDROOMS	MIN SIZE
39 RES 1BR	715 SF
48 RES 2BR	1,100 SF
26 RES 3BR	1,390 SF
9 RES 4BR	1,580 SF


LEGEND
 RESERVED UNIT LOCATIONS

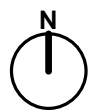

0' 20'-0" 40' 80' 160'
 SCALE: 1" = 50'-0"

1. THE INTERIOR LAYOUTS SHOWN ON THE BUILDING PLANS ARE SCHEMATIC. CHANGES TO THE LAYOUTS, NOT AFFECTING THE EXTERIOR ENVELOPE OR THE SQUARE FOOTAGE DISTRIBUTION MAY OCCUR.
2. UNIT AREAS: RESERVED AND RENTAL UNIT AREAS ARE CALCULATED FROM EXTERIOR SIDE OF EXTERIOR WALLS, CENTERLINE OF DEMISING WALLS, AND CORRIDOR SIDE OF CORRIDOR WALLS.
3. THE NUMBER OF RESERVED UNITS, THE UNIT MIX, AND LOCATION OF RESERVED UNITS MAY BE ADJUSTED TO REFLECT THE ACTUAL NUMBER OF SURSUM CORDA HOUSEHOLDS THAT ELECT TO OCCUPY A RESERVED UNIT, THEIR HOUSEHOLD COMPOSITION, AND/OR HUD STANDARDS RELATING TO THE NUMBER OF BEDROOMS REQUIRED FOR EACH HOUSEHOLD AT TIME OF PERMITTING.

A-12 FLOOR PLANS - ROOF (WEST), LEVEL 10 (EAST)

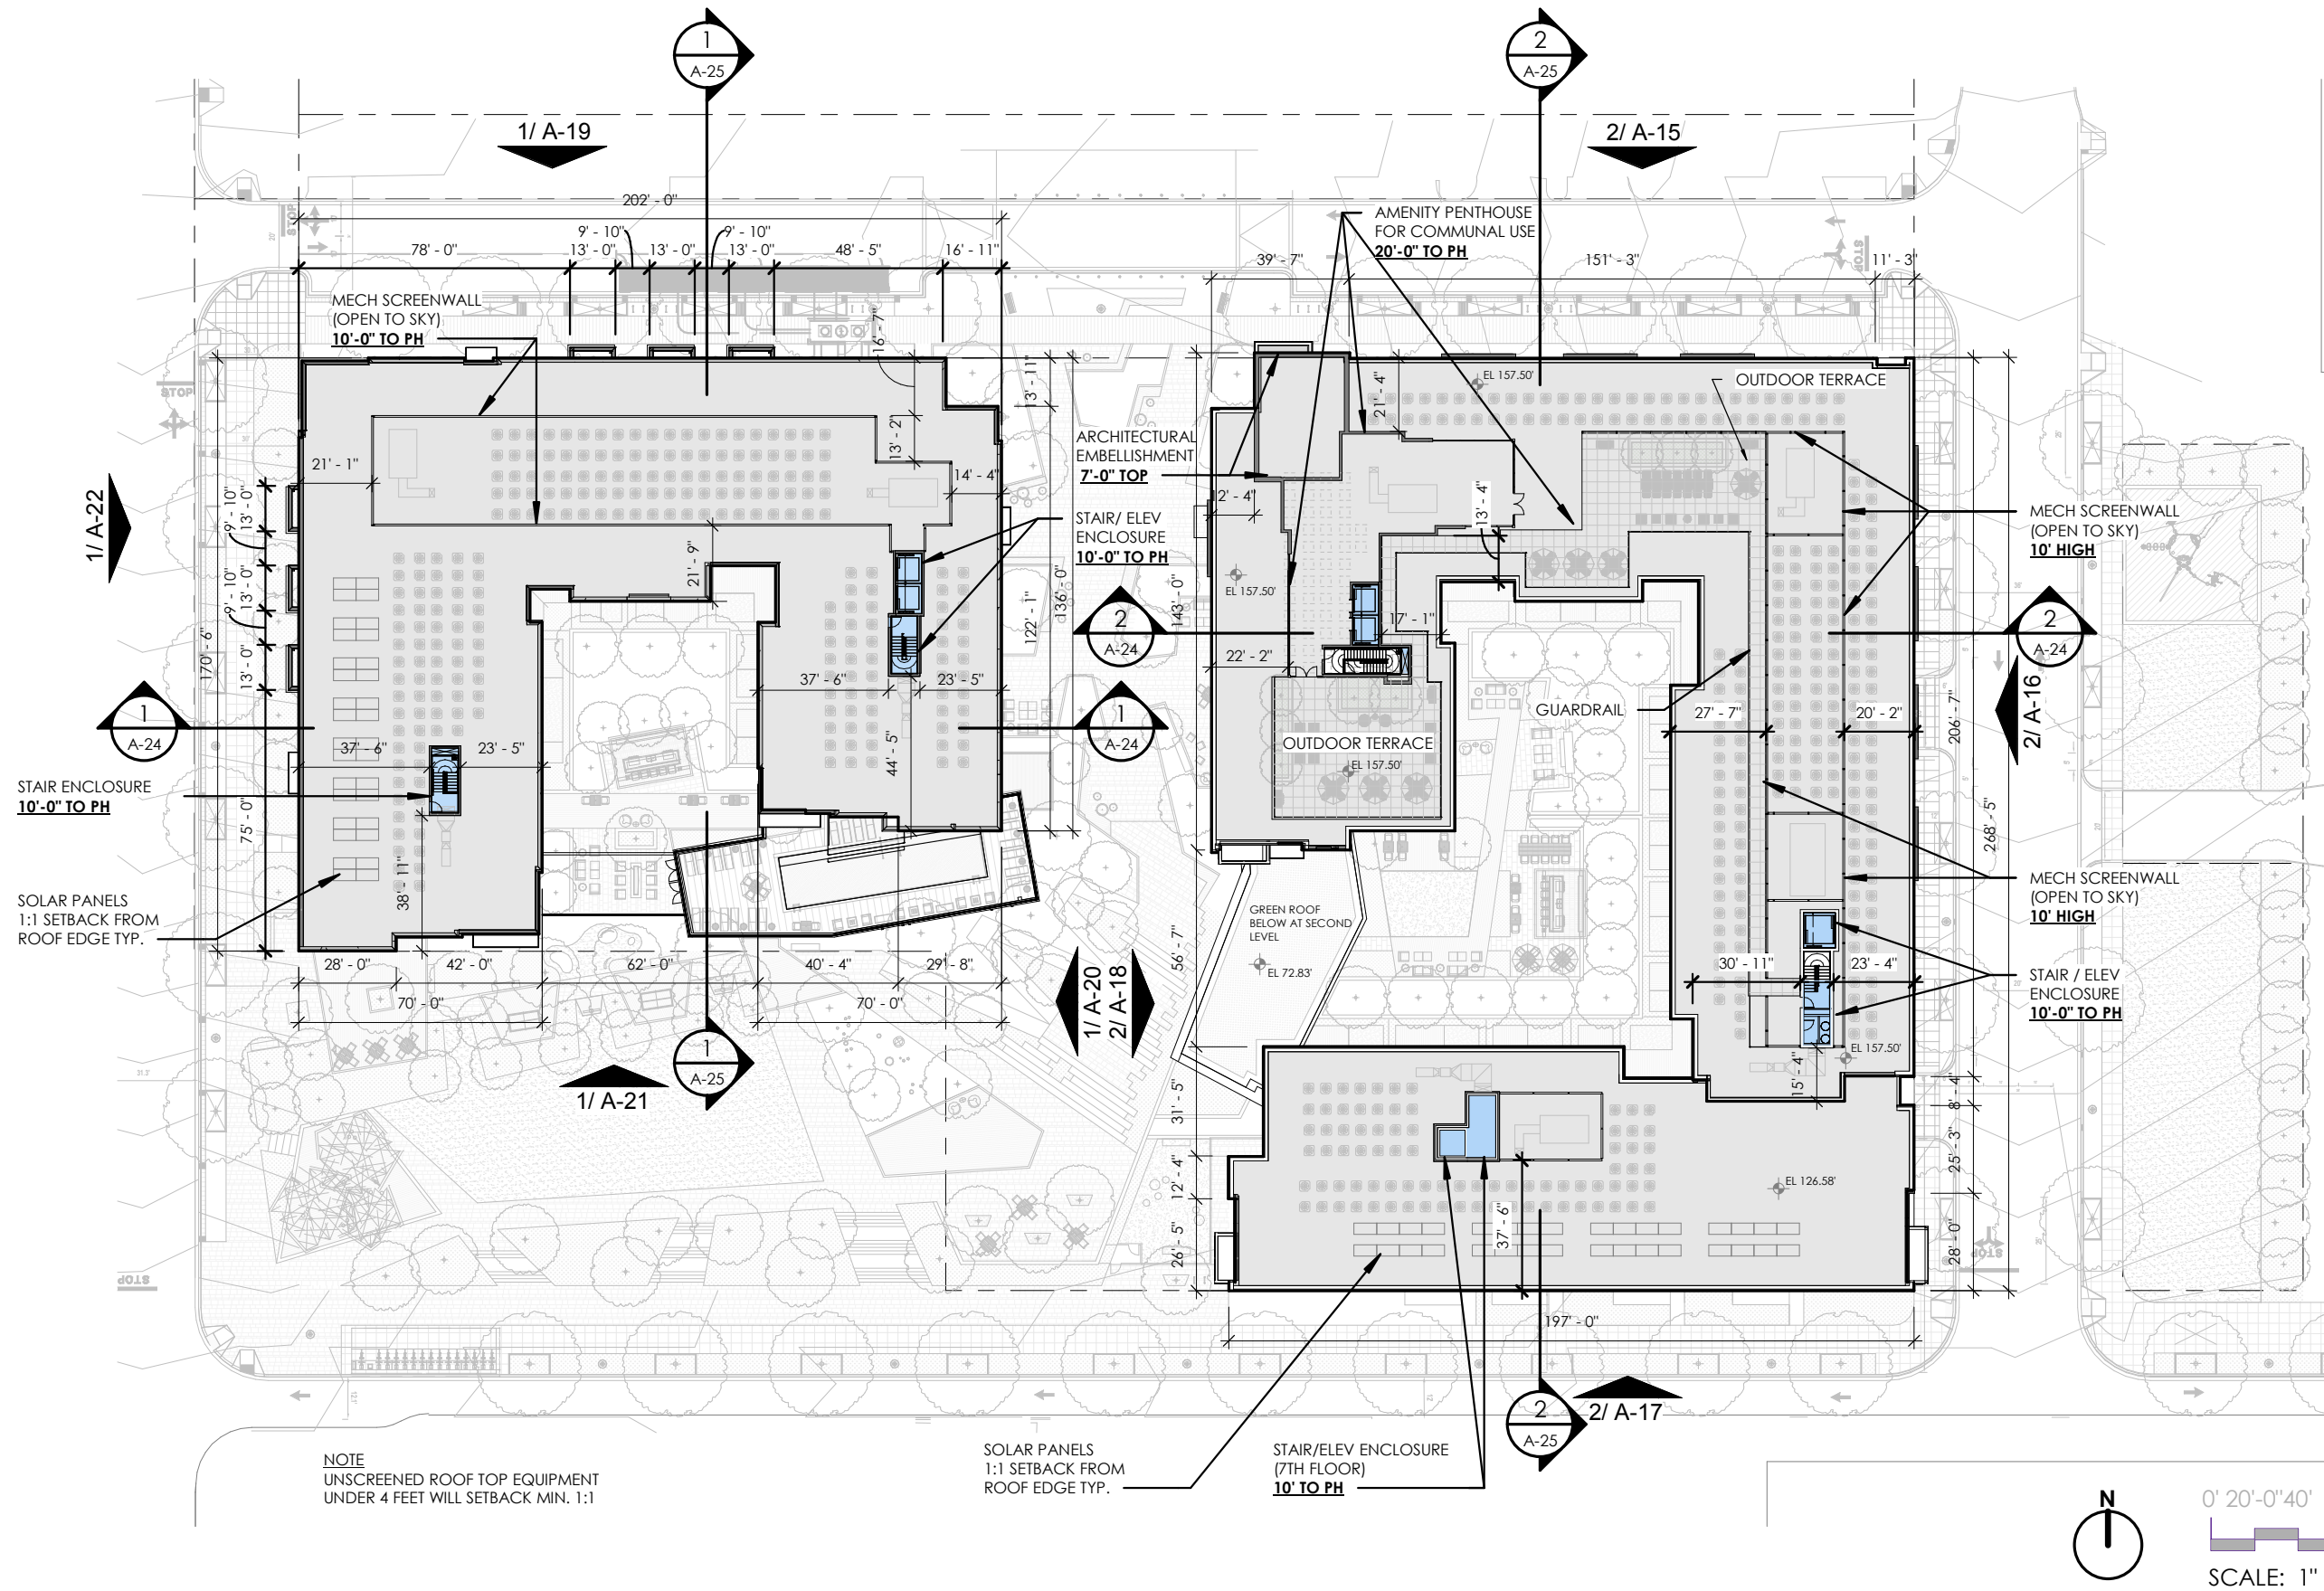

NOTE:
 APPROXIMATELY 1350 SQUARE FEET OF SOLAR PANELS ARE PROPOSED. THE ACTUAL LOCATION OF THE SOLAR PANELS MAY BE REVISED UPON FINAL SELECTION OF THE SOLAR PANEL MANUFACTURER AND INSTALLATION GUIDANCE.