

NVR

LAYOUT ONE SQUARE FOOTAGE	
DESCRIPTION	TOTAL SQ. FT.
FIRST FLOOR LEVEL	162 SQ. FT.
SECOND FLOOR LEVEL	156 SQ. FT.
THIRD FLOOR LEVEL	156 SQ. FT.
UPPER FLOOR LEVEL	156 SQ. FT.
LAYOUT TWO SQUARE FOOTAGE	
DESCRIPTION	TOTAL SQ. FT.
FIRST FLOOR LEVEL	1335 SQ. FT.
SECOND FLOOR LEVEL	1330 SQ. FT.
THIRD FLOOR LEVEL	1330 SQ. FT.
UPPER FLOOR LEVEL	1330 SQ. FT.
LAYOUT THREE SQUARE FOOTAGE	
DESCRIPTION	TOTAL SQ. FT.
FIRST FLOOR LEVEL	1591 SQ. FT.
SECOND FLOOR LEVEL	1554 SQ. FT.
THIRD FLOOR LEVEL	1554 SQ. FT.
UPPER FLOOR LEVEL	1554 SQ. FT.
LAYOUT FOUR SQUARE FOOTAGE	
DESCRIPTION	TOTAL SQ. FT.
FIRST FLOOR LEVEL	1850 SQ. FT.
COMMON AREA SQUARE FOOTAGE	
DESCRIPTION	TOTAL SQ. FT.
FIRST FLOOR LEVEL	1852 SQ. FT.
SECOND FLOOR LEVEL	1443 SQ. FT.
THIRD FLOOR LEVEL	1443 SQ. FT.
UPPER FLOOR LEVEL	1443 SQ. FT.

SET - VERSION
MSCOA - 01

CS-1

ZONING COMMISSION
District of Columbia
CASE NO. 09-031
EXHIBIT NO. 3A4

1. These plans and specifications are the sole property of NVR. Any unauthorized use of these plans without the written consent of NVR is prohibited.
2. These plans are subjected to modification as necessary to meet code requirements or to facilitate mechanical/plumbing installations or to incorporate design improvements.
3. These plans are not to be scaled for construction purposes. Dimension lines and notes supersede all scale references.
4. NEPA 198 automatic fire sprinkler systems shall be installed in accordance with VCC Section 903.1.

1. This note sheet only covers major code requirements. The plans are intended to conform to all current applicable codes including, but not limited to:
VCC 2018, VMC 2018, VPC 2018, ICC/ANSI A117.1-09, VFGC 2018, NFPA 70-17, VECC 2018

- ## 2. Occupancy / Limitations

		Code Reference(s)
Use Group	R-2	310.3
Constr. Type	V-A	602.5
Max. Area		
Building	40,000 sq. ft.	Table 506.2 + 506.2.3
Floor	12,000 sq. ft.	Table 506.2 + 506.2.3
Max. Height	60 ft.	Table 504.3
Max. Glazing	4	Table 509.4.4

3. Fire-resistance rating requirement for building elements for construction type V-A is 1 hour (per Table 601)
4. See Notes Sheet (N-I) for additional code analysis.
5. Two exits provided as required for an R-2 occupancy per VGC 1021.2.
6. Two-way communication system shall be installed in accordance with VGC 1004.6.
7. Approved and UL listed fire alarm system per installed per NFPA Standard 72.
8. Vertical exit enclosures that connect 3 floor levels = min. 1 hour rated assembly. Those connecting 4 floor levels = min. 2 hour rated assembly per VGC 1023.1.
9. Minimum required fire-resistance ratings.

Assembly	Rating (hours)	Code Reference(s)
Dwelling unit separation	1	SECTION 708
Floor construction	1	Table 601
Corridors	0.5	Table 1020.1
Elevator walls	1	Table 601

1. Provide noncombustible fireproofing at all penetrations in fire-rated assemblies.
2. Interior floor finish at stairwells shall not be less than Class II. Interior finishes (wall, ceiling) shall have a flame spread rating of 200 or less with a maximum smoke generation factor of 450 in compliance with NFPA 101.
3. Provide protection for HVAC penetrations in accordance with VCG Section T17. Fire dampers, smoke dampers, and fire/smoke combination dampers shall be provided at the locations presented on the drawings. TITERS through T17.57 and T17.6. Minimum dampers shall be listed for 1.5 hours per Table T17.3.2.
4. Plumbing and electrical penetrations must comply with the listed assemblies specified in the code. All penetrations and components must be installed in accordance with the manufacturer's compliance. Condensate disposal is not to drain into sewer lines; they must drain to exterior or to a dedicated condensate drain.
5. Smoke detection and the building fire alarm system shall be audible above normal ambient noise in all areas on all levels with the doors shut. Additional devices may be required.
6. The design, construction, installation, operation, repair and maintenance of elevators and conveying systems and their components shall conform to VCG Chapter 30, ASME A17.1-2013 (Elevators and Escalators) ASCE 24.
7. Type I "Accessible units" shall be provided at a rate of 2% of all total R-2 dwelling units in the project. Type II "Accessible units" shall be provided at a rate of 5% of all total R-2 dwelling units in accordance with section 107A.2.2.2.
8. This note shall only covers major code requirements. The plans are intended to conform to all current applicable codes.
9. See Cover Sheet (CS-1) for area calculations.

Table of Loads for Dwelling Structures VCC Table 1607.

Floor Living Areas	- 40% P.S.F. (Live)	unless noted otherwise by calculations
Floor Sleeping Areas	- 40% P.S.F. (Live)	unless noted otherwise by calculations then use 30%.
Garage Floors	- 10% P.S.F. (Dead)	unless noted otherwise by calculations
	- 30% P.S.F. (Live)	
Balconies	- 30% P.S.F. (Live)	
	- 10% P.S.F. (Dead)	
UI Stairs	- 10% P.S.F. (Live)	
	- 30% load on treads on area of 4 sq.ft.	
Roof Areas	- 30% P.S.F. (Dead)	
Truss Top Chord	- 10% P.S.F. (Dead)	
Truss Bottom Chord	- 10% P.S.F. (Dead)	
Walls / Trusses	- 10 psf wind	
Handrails / Guards	- 50% PLF, (VGC 1607B.1)	
	- 200% concentrated load (VGC 1607B.1)	
Intermediate Rails /	- 50% concentrated load (VGC 1607B.1.2)	

Common Areas

- | | |
|-----------|----------------------|
| Corridors | - 100# P.S.F. (Live) |
| | - 10# P.S.F. (Dead) |
| Stairs | - 100# P.S.F. (Live) |

Design Codes

1. National Design Specification for Wood Construction
by National Forest Products Association.
2. Specification for the Design Fabrication and Erection of Structural Steel for Buildings
by American Inst. of Steel Construction.

Materials

- | | |
|----------|---|
| Headers* | Southern Pine (KD-NY), No. 1 Grade |
| Studs | Spruce - Pine-PF, KD-NY |
| Joists | Hem-PF, KD-NY |
| Beams* | Southern Pine (KD-NY), No. 1 Grade |
| Joists* | 2X10 Hem-PF (KD-NY), No. 2 Grade or better (NGLB is NHPF) |
| | 2X10 Spruce Pine (KD-NY), No. 2 Grade or better |
| | 2X10 Spruce Pine (KD-NY), No. 2 Grade or better (NGLA) |
| | 11 7/8" or 14" engineered wood I-joists (varies per design) |
| | 16" Triflex engineered wood floor joist (varies per design) |
| LVL | LVL (varies per design) |
| | *Where required, Laminated Veneer Lumber may be used per Engineering. |
| Note: | Bonding strength of dimensional lumber varies by depth |
| | and species. A.S.D. 1.6E |
| | Reinforcing steel (rebar) 60,000 PSI |

MULTI-FAMILY DWELLING NOTES

1. 40 minute fire and self-closing door per VCC Table 700.2.2.
2. Exposed duct insulation shall have a flame spread index of 25 or less and a smoke development index of 50 or less per VCC 720.2.3 and critical radiant flux not less than 0.02 mW per square centimeter per VCC 700.3.1.
3. Concealed insulation shall have a flame spread index of 25 or less and a smoke development index of 50 or less per VCC 720.2.2.
4. Standpipes and hose systems shall be provided in accordance with NFPA 134.
5. An annunciator panel shall be provided Section 16-344, NFPA 101, 94A.
6. Exterior doors in the means of egress shall employ the use of electromagnetic locking system per VCC 1003.1.6.4.
7. The top course of block of foundation walls shall be semi-rigid block or open core of hollow block shall be filled with mortar. Masonry foundation to comply with VCC chapter 16.
8. Garage slide shall be minimum 3" deep concrete on compacted or undisturbed soil.
9. Unreinforced masonry shall be minimum 8" above finish grade per VCC 2304.2.1.2.
10. Bottom panels on sides to be pressure treated material per VCC 2304.2.1.3.
11. Poured concrete foundation wall designed to withstand an equivalent fluid weight of 30 PCF may substitute where masonry units block are shown on plans.
12. Concrete and masonry foundation walls shall be parged with at least 3/8 inch of portland cement from footing to top of finished grade. The parging shall be approved with a coat of approved bituminous masonry seal at the recommended ratio.
13. Provide control joints at max. 30' intervals, typically at offsets.
14. Steel material and boxes shall be given a shop coating of zinc-rich primer or equivalent to provide corrosion resistance.
15. Minimum Soil Bearing Capacity shall be 2000 PSF.
16. 60% to 100% undisturbed layer of aggregate may be used where required for slide resistance.

EARTHQUAKE DESIGN DATA									
RISK CATEGORY	SEISMIC IMPORTANCE FACTOR, I_e	HAPPED SPECTRAL SEISMIC ACCELERATION	SITE CLASS	DESIGN SEISMIC ACCELERATION	SEISMIC DESIGN CATEGORY	SEISMIC RESISTING SYSTEM	DESIGN BASE SHEARS, V	SEISMIC REDUCTION COEFFICIENTS, C_s	RESPONSE MODIFICATION FACTOR, R
II	LO	$5a/2500$ $S=0.48$	D	$P_a = 1.6$ $P_v = 2.4$ $S_{a1} = P_{a1} \times 0.2$ $S_{a2} = P_{a2} \times 0.2$ $S_d = 2/3 S_{a1} = 0.19$ $S_d = 2/3 S_{a2} = 0.09$	III	BEARINGS HALL	$W = 10,300$ $V = 10,300 \times 0.5$ $V = 5150$ KIPS SHEAR	0.02	6.5
ANALYSIS PROCEDURE EQUIVALENT LATERAL FORCE				STRUCTURAL IRREGULARITIES N/A					

LOCAL DESIGN LOAD CRITERIA											AIR		FROST		MEAN	
GROUND SNOW LOAD	WIND SPEED	EARTHQUAKE SPECTRAL RESPONSE ACCELERATION	RESIDENTIAL SEISMIC RISK CATEGORY	HEATHERING PROBABILITY PER CONCRETE	TERRESTRIAL INFESTATION PROBABILITY	DECAY PROBABILITY	ICE SHIELD REQUIREMENT	FLOOD HAZARDS DUE TO ENTRY IN NEW	WINTER DESIGN TEMPERATURE	AIR PRESTRESS INDEX	FROST LINE DEPTH	MEAN ANNUAL TEMPERATURE				
25 psf	105 mph	AT SHORT PERIOD = 0.06 AT 1 SECOND =	B	SEVERE	MODERATE TO HEAVY	MODERATE	YES	1/4" MIN	50° -4°C	LESS THAN OR EQUAL TO 3500°	24"	50°F				

1. Masonry veneers shall be constructed in accordance with Sections 6.1 and 6.2 of TMS 402/ACI 530/ASCE 5 and the following:

Metal veneer ties shall be Hohmann #1 Barnard, Inc. DN-10HS veneer anchors or equivalent spaced at a maximum of 16" on center in either direction. Additional metal ties shall be provided around all wall openings greater than 16 inches in either dimension. Metal ties around the perimeter of openings shall be spaced not more than 16" on center and placed within 12 inches (305 mm) of the wall opening.

One layer of No. 15 asphalt felt or other approved water-resistant barrier shall be provided behind brick.

- Provide minimum 1-inch air space between brick veneer and sheathing.
- Plan veneer of brick, inch clay, concrete, or natural or artificial stone over 20-psi plaster.
- Plaster must be applied in a way that prevents moisture and water vapor penetration behind the veneer. See NVR Flashing Details.
- Minimum 1/2" (13 mm) gap between horizontal courses.
- Minimum 3/8" (9.5 mm) gap between vertical courses.
- Flashing and weep holes in anchored veneer shall be located in the first course of masonry above finished ground level above the exterior finish.
- Weep holes shall be installed in accordance with manufacturer's instructions.
- Install Mortar Seal in accordance with manufacturer's instructions directly on the Flashing at the base of the wall and over all metal openings, shell angles, sills or lips.
- All joint and reinforced concrete shall comply with requirements in ACI 308.
- Details and Footings designed as unreinforced unless otherwise specified on Foundation plans or details.
- Special soil and/or site conditions may require the addition of reinforcement. Footings shall extend below the frost line with a minimum depth of 12" below the undisturbed ground surface per VGC B04.04 and VGC B04.05.
- Concrete Footings shall have a compressive strength not less than 3000 PSI (20.7 MPa) RAC22.
- Reinforced concrete walls shall have a compressive strength not less than 4500 PSI (31.1 MPa) RAC22.
- See Section 0505.
- Interior sills on grade (excluding garage sills) to be minimum 5/12" concrete (may be represented on plans as concrete 4" or 4 1/2" x 6" slab-on-top with vapor barrier (i.e. bit polyethylene) on bottom per Section 0505.01).

Non-structural con

- 1. Structural girders per Table R402.2.2, Slabs shall be 3500 PSI air-entrained concrete.
- 2. Unstrengthened garage slabs utilizing grade beams shall be nominal 4" thick. Slabs shall be 3500 PSI air-entrained concrete.
- 3. Porch slabs and exterior concrete work shall be nominal 4" minimum 3500 PSI air-entrained concrete with 6% minimum steel on equivalent floor mass reinforcement.
- 4. Foundation exterior walls shall be constructed in accordance to local site conditions. Drain discharge to conform with approved site plan.
- 5. Sump pump shall be located at builder's discretion when required.
- 6. All exterior walls shall be constructed in accordance with the following:
 - a. 12" diameter anchor bolts or Simpson Strong-Tie 1/2" HPC anchors. Bolt/nuts shall be spaced no more than 4'-0" on center.
 - b. A braced wall in which case they shall be spaced no more than 4'-0" c/c per D0636.1.
- 7. Simpson Strong-Tie anchors shall be installed in accordance with manufacturers specifications.
- 8. All exterior handrails shall be installed on exterior porch or stairs equivalent (3) rise in height per IBC D041.
- 9. The top course of block foundation walls shall be semi-cold block or open cores of hollow masonry units with mortar applied in accordance with the manufacturer's instructions per IBC Chapter 2.
- 10. Garage slab shall be minimum 3-1/2" concrete on compacted or undisturbed soil.
- 11. Unstrengthened road shall be minimum 8" above finish grade per IBC V204.12.2.1.
- 12. Bottom plates on sills to be pressure treated material per V204.12.2.1.4.
- 13. Exterior concrete foundation walls shall be finished with a minimum of 30 PCF may be substituted where masonry units block one shown on plans.
- 14. Concrete and masonry foundation walls shall be poured with at least 30 hours of Portland cement concrete joints and shall be finished with a smooth finish and cured with an approved bituminous material applied at the recommended rate.
- 15. Concrete exterior joints shall be finished with a smooth finish.
- 16. Steel column and bases shall be given a shop coating of red-inhibitive paint or equivalent to provide corrosion resistance.
- 17. Interior Soil Bearing capacity shall be 3000 PSF.
- 18. 6x6x10 ungalvanized steel I-Beam piers may be used where required for slabs reinforcement.

- **1. Window or second opening in all sleeping areas shall have a minimum net clear opening of 5' 7 1/8" (height, 24" min.; width 20 1/8" per VCC 1050.21) with maximum sill clear: 4" above finish floor per VCC 1050.8.**
- **2. All doorway heights to be 6'-8" minimum.**
- **3. Sliding glass doors/doors/windows must be safely glazed per section 2406.4.**
- **4. Interior stairways shall have minimum 6'-8" handroom and minimum tread depths of 10" (1053, 1053.5, 1053.6, 1053.7, 1053.8, 1053.9, 1053.10, 1053.11, 1053.12,1057.37, 1057.38**

SCREEN FASTENING SCHEDULE			
	WITH ADHESIVE		
Framing Spacing	Cellings	Load-brg. walls	Non-load-brg. walls
16	16	24	24
24	16	16	24
	WITHOUT ADHESIVE		
Framing Spacing	Cellings	Load-brg. walls	Non-load-brg. walls
16	12	16	16
24	12	12	12

- [illegible]



© 1977, Inc., expressly reserves its copyright and other property rights in these plans. These plans are not to be reproduced, changed, or copied in any form or manner whatsoever, nor are they to be assigned to any third party, without first obtaining the expressed written



SET NO. 1052A


SHEET NO. MODEL MOSAIC 24 UNIT STONE

DRAWING TITLE


SIDE ELEVATIONS

11

J:\PROJECTS\RYANHOMES\MOSAIC 24 UNIT STONE_MSCOA_01\Sheets\Master Set\Elevations\5 A-3 ELY SIDE.dwg 08/29/22 - 11:38 am

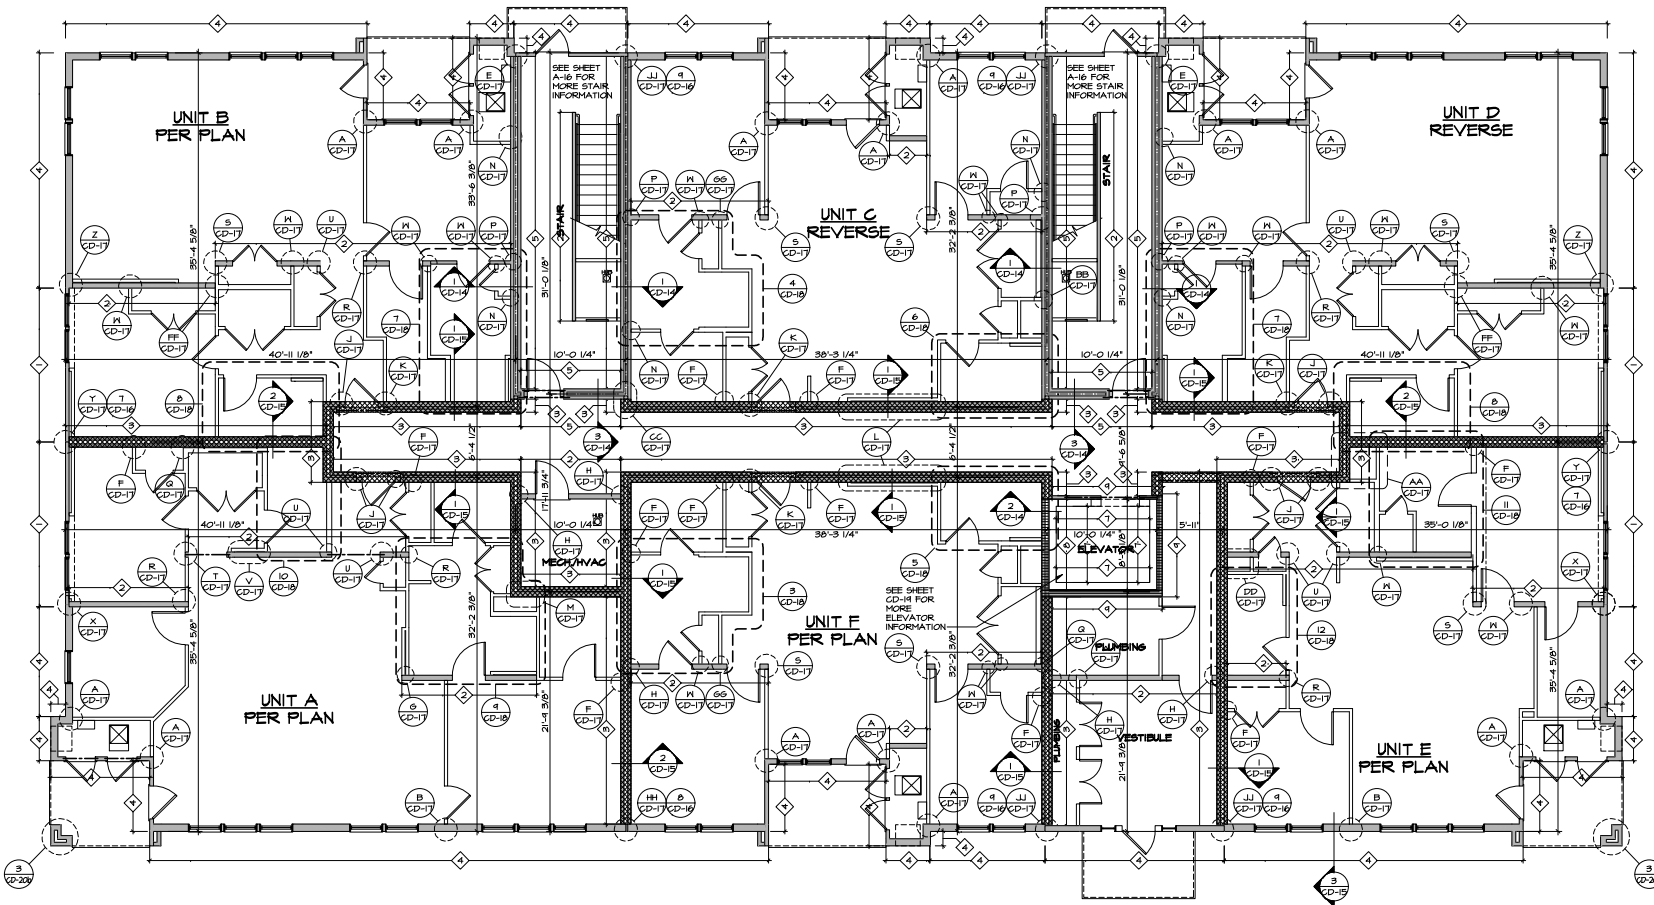


FIRST FLOOR BUILDING PLAN
SCALE: 3/16" = 1'-0"

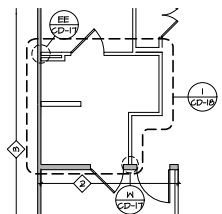

PARTIAL LAYOUT 1 FLOOR PLAN

SCALE: 3/16" = 1'-0" OWNER'S BATHROOM TYPE A "1A4"

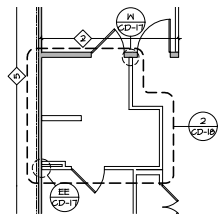

PARTIAL LAYOUT 1 FLOOR PLAN

SCALE: 3/16" = 1'-0" OWNER'S BATHROOM TYPE A "1A4"

NOTE
ALL BRACED WALLS REQUIRE DOUBLE BOTTOM PLATE ON FRAMED FLOORS PER DETAILS 1, 2, 1000

NOTES:

- BEARING WALL
- NON-BEARING WALL
- 2x4 FIELD INSTALLED
- TOP PLATE SEE DETAIL 6/ CD-H
- 2x6 FIELD INSTALLED
- TOP PLATE SEE DETAIL 10/ CD-H
- 2x12 FIELD INSTALLED
- TOP PLATE SEE DETAIL 6/ CD-2

ASSEMBLY RATINGS							
ASSEMBLY IDENTIFIER	1 HOUR	2 HOUR	UL # / CODE REFERENCE	ASSEMBLY IDENTIFIER	1 HOUR	2 HOUR	UL # / CODE REFERENCE
1	X		UL 356 (SECTION 2 & 3)	7		X	UL UNOS
2	X		UL UNOS (SECTION 3A)	8	X		122.6 OF IBC
3	X		UL UN4 (SECTION 2)	9	X		122.6 OF IBC
4	X		UL UN56 (SECTION 2 & 3)	10	X		122.6 OF IBC
5		X	UL UN47	11	X		122.6 OF IBC
6	X		UL UNOS (SECTION 3)				

GENERAL BUILDING NOTES:

- ALL UNIT-TO-UNIT AND UNIT-TO-CORRIDOR SEPARATION ASSEMBLIES ARE RATED FOR EXPOSURE FROM BOTH SIDES.
- ALL FIRE SEPARATION ASSEMBLIES TO MEET CONTINUITY REQUIREMENTS IN CHAPTER 7 OF THE INTERNATIONAL BUILDING CODE.

DETAIL REFERENCE NOTES:

- FOR INFORMATION ON FIRE PENETRATION ASSEMBLIES SEE (CD-2, 3)
- FOR INFORMATION ON FIRE SEPARATION ASSEMBLIES SEE (CD-4, 5)
- FOR INFORMATION ON FIRE SEPARATION ASSEMBLIES SEE (CD-6, CD-7, CD-8)
- FOR INFORMATION ON ELEVATOR SEE (CD-9)
- SEE BUILDING FLOOR PLANS FOR LOCATION OF WALL ASSEMBLIES
- SEE BUILDING SECTIONS FOR LOCATION OF CEILING AND FLOOR ASSEMBLIES
- SEE ACCESSIBILITY SHEETS FOR FURTHER INFORMATION

SHEET NO. **A-7** MOSAIC 24 UNIT STONE FIRST FLOOR LEVEL PLAN

DATE: 05/27/22



OPTION: DESCRIPTION

REVISIONS

BY: [Signature] DATE: 05/27/22

NVR
NVR, Inc.
1000 N. 10th Street
Tomball, TX 77375
281.291.1100
www.nvr.com

PROJECT: MOSAIC 24 UNIT STONE - 1000 N. 10th Street, Tomball, TX 77375

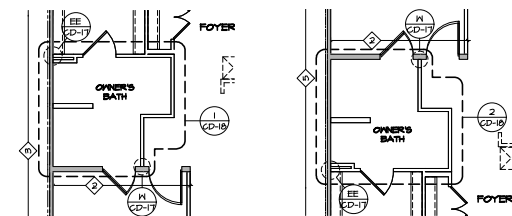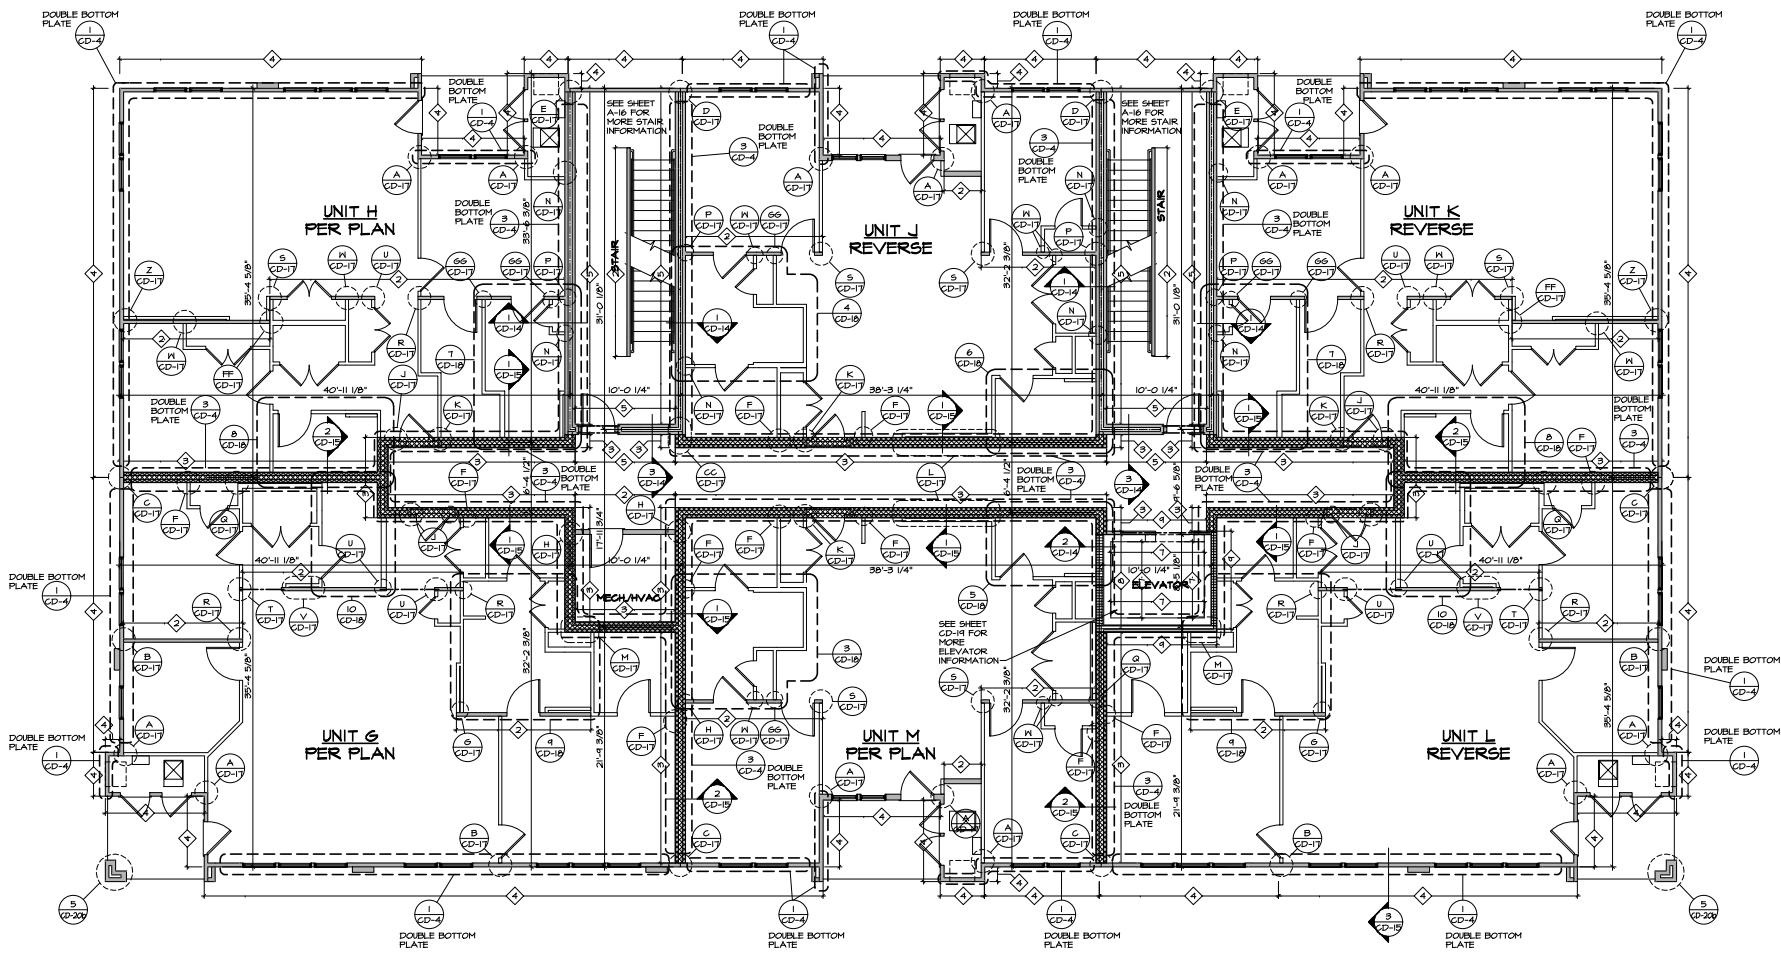

PARTIAL LAYOUT | FLOOR PLAN

SCALE: 1/4" = 1'-0" OWNER'S BATHROOM TYPE A 2X4" UNIT N, PER PLAN

PARTIAL LAYOUT | FLOOR PLAN

SCALE: 1/4" = 1'-0" OWNER'S BATHROOM TYPE A 2X4" UNIT J, REVERSE

SECOND FLOOR BUILDING PLAN

SCALE: 3/16" = 1'-0"

NOTES:

- BEARING WALL
- NON BEARING WALL
- 2X4 FIELD INSTALLED TOP PLATE SEE DETAIL 6/ CD-18
- 2X6 FIELD INSTALLED TOP PLATE SEE DETAIL 10/ CD-18
- 2X12 FIELD INSTALLED TOP PLATE SEE DETAIL 6/ CD-2

GENERAL BUILDING NOTES:

- ALL UNIT-TO-UNIT AND UNIT-TO-CORRIDOR SEPARATION ASSEMBLIES ARE RATED FOR EXPOSURE FROM BOTH SIDES.
- ALL FIRE SEPARATION ASSEMBLIES TO MEET CONTINUITY REQUIREMENTS IN CHAPTER 7 OF THE INTERNATIONAL BUILDING CODE.

DETAIL REFERENCE NOTES:



- FOR INFORMATION ON FIRE PENETRATION ASSEMBLIES SEE (CD-2, 3)
- FOR INFORMATION ON FIRE SEPARATION SECTION SEE (CD-18, 19)
- FOR INFORMATION ON FIRE SEPARATION DETAILS SEE (CD-18, CD-19, CD-20)
- FOR INFORMATION ON ELEVATOR SEE (CD-18)
- SEE BUILDING SECTIONS PLANS FOR LOCATION OF WALL ASSEMBLIES
- SEE BUILDING SECTIONS PLANS FOR LOCATION OF CEILING AND FLOOR ASSEMBLIES
- SEE ACCESSIBILITY SHEETS FOR FURTHER INFORMATION.

ASSEMBLY RATINGS							
ASSEMBLY IDENTIFIER	1 HOUR	2 HOUR	UL # / CODE REFERENCE	ASSEMBLY IDENTIFIER	1 HOUR	2 HOUR	UL # / CODE REFERENCE
1	X		UL 356 (SECTION 2 & 3)	7		X	UL 1805
2	X		UL 1805 (SECTION 3A)	8	X		122.6 OF IBC
3	X		UL 1841 (SECTION 2)	9	X		122.6 OF IBC
4	X		UL 1856 (SECTION 2 & 3)	10	X		122.6 OF IBC
5		X	UL 1841	11	X		122.6 OF IBC
6		X	UL 1805 (SECTION 3)				

REVISIONS


NVR
NVR, Inc.
1000 N. 10th St.
Fargo, ND 58103

SHEET NO. 10
PROJECT: MOSAIC 24 UNIT STONE
DRAWING TITLE: SECOND FLOOR LEVEL PLAN
DATE: 08/27/22
OPTION: STANDARD

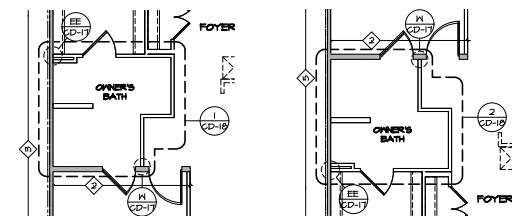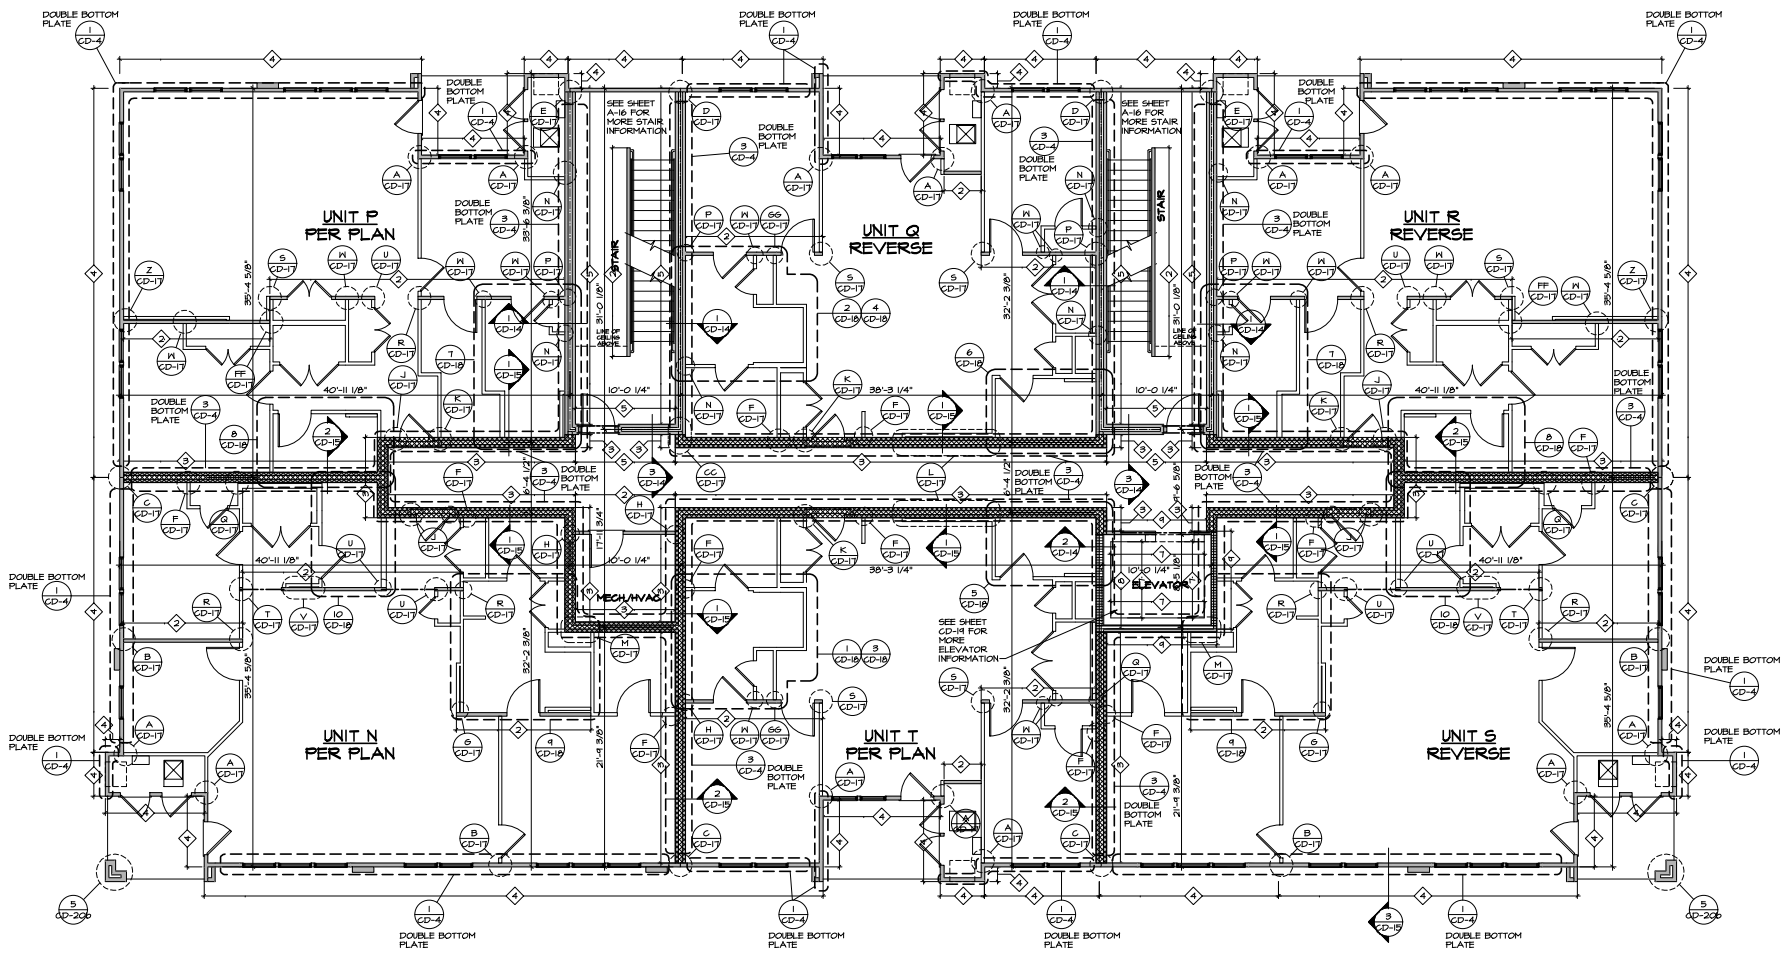

**PARTIAL LAYOUT |
FLOOR PLAN**

2
A-4 SCALE: 1/4" = 1'-0" OWNER'S BATHROOM
TYPE A 240"
UNIT T, PER PLAN

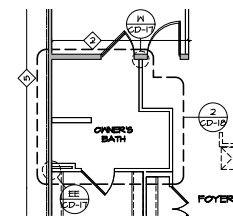

**PARTIAL LAYOUT |
FLOOR PLAN**

3
A-4 SCALE: 1/4" = 1'-0" OWNER'S BATHROOM
TYPE A 240"
UNIT G, REVERSE

THIRD FLOOR BUILDING PLAN

SCALE: 3/16" = 1'-0"

NOTES:

- BEARING WALL
- NON BEARING WALL
- 2X4 FIELD INSTALLED
TOP PLATE SEE
DETAIL 6/ CD-H
- 2X6 FIELD INSTALLED
TOP PLATE SEE
DETAIL 10/ CD-H
- 2X12 FIELD INSTALLED
TOP PLATE SEE
DETAIL 6/ CD-2

GENERAL BUILDING NOTES:

1. ALL UNIT-TO-UNIT AND UNIT-TO-CORRIDOR SEPARATION ASSEMBLIES ARE RATED FOR EXPOSURE FROM BOTH SIDES.
2. ALL FIRE SEPARATION ASSEMBLIES TO MEET CONTINUITY REQUIREMENTS IN CHAPTER 7 OF THE INTERNATIONAL BUILDING CODE.

DETAIL REFERENCE NOTES:

1. FOR INFORMATION ON FIRE PENETRATION ASSEMBLIES SEE (CD-2, 3).
2. FOR INFORMATION ON FIRE SEPARATION SECTION SEE (CD-4, 5).
3. FOR INFORMATION ON FIRE SEPARATION DETAILS SEE (CD-16, CD-17, CD-18).
4. FOR INFORMATION ON ELEVATOR SEE (CD-19).
5. SEE BUILDING FLOOR PLANS FOR LOCATION OF WALL ASSEMBLIES.
6. SEE BUILDING SECTIONS FOR LOCATION OF CEILING AND FLOOR ASSEMBLIES.
7. SEE ACCESSIBILITY SHEETS FOR FURTHER INFORMATION.

ASSEMBLY RATINGS							
ASSEMBLY IDENTIFIER	1 HOUR	2 HOUR	UL # / CODE REFERENCE	ASSEMBLY IDENTIFIER	1 HOUR	2 HOUR	UL # / CODE REFERENCE
1	X		UL 556 (SECTION 2 & 3)	7		X	UL 1805
2	X		UL 1805 (SECTION 3A)	8	X		T22.6 OF IBC
3	X		UL 1841 (SECTION 2)	9	X		T22.6 OF IBC
4	X		UL 1856 (SECTION 2 & 3)	10	X		T22.6 OF IBC
5		X	UL 1841	11	X		T22.6 OF IBC
6		X	UL 1805 (SECTION 3)				

REMARKS

REV. NO.

DATE

1. This drawing is the property of NVR, Inc. and is not to be reproduced, stored in a retrieval system, or transmitted in any form or by any means, electronic, mechanical, photocopying, recording, or by any information storage and retrieval system, without the prior written permission of NVR, Inc.



NVR, Inc.
5345
Pittsburgh, PA 15203

SEC. NO. 15-500A

DATE

OPTION

MOSAIC 24 UNIT STONE


THIRD FLOOR LEVEL PLAN

OPTION DESCRIPTION

SHEET NO.

A-9


11

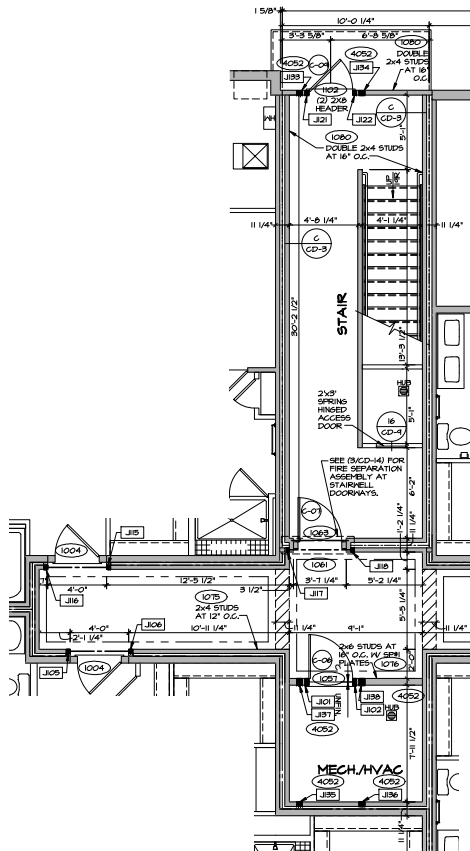

COMMON AREA FLOOR PLAN
SCALE: 1/4" = 1'-0"

LAYOUT DOOR SCHEDULE

DOOR ID	LOCATION	DOOR SIZE HEIGHT WIDTH	JAMB WIDTH	PAIR	DOOR TYPE	DOOR SLAB	DOOR GLAZING	FRAME MATERIAL	CLOSER	ADA SILL	UL LISTED	LOCK SET	SPRING HINGE	FIRE RATING	REMARKS
C-01	COMMON AREA	7'-11" 6'-10 1/4"	6.5	NO	EXTERIOR	FIBERGLASS (FG)	YES	METAL (MTL)	YES	YES	YES	PASSAGE	NO	NONE	
C-02	COMMON AREA	6'-8" 4'-0 1/2"	4.5	YES	INTERIOR	HOLLOW CORE (HC)	NO	WOOD (WD)	NO	NO	NO	PRIVACY	YES	NONE	
C-03	COMMON AREA	6'-8" 4'-0 1/2"	4.5	YES	INTERIOR	HOLLOW CORE (HC)	NO	WOOD (WD)	NO	NO	NO	PRIVACY	YES	NONE	
C-04	COMMON AREA	6'-8" 3'-0"	6.5	NO	INTERIOR	FIBERGLASS (FG)	YES	METAL (MTL)	NO	NO	YES	ACCESS CONTROL	YES	NONE	
C-05	COMMON AREA	6'-8" 3'-0"	4.5	NO	INTERIOR	HOLLOW METAL (HM)	NO	METAL (MTL)	NO	NO	NO	PRIVACY	YES	NONE	
C-06	COMMON AREA	6'-8" 3'-0"	6.5	NO	INTERIOR	HOLLOW METAL (HM)	NO	METAL (MTL)	NO	NO	NO	PRIVACY	YES	NONE	
C-07	COMMON AREA	6'-8" 3'-0"	6.5	NO	EXTERIOR	HOLLOW METAL (HM)	NO	METAL (MTL)	YES	YES	YES	PASSAGE	NO	40 MINUTE	
C-08	COMMON AREA	6'-8" 3'-0"	6.5	NO	EXTERIOR	HOLLOW METAL (HM)	NO	METAL (MTL)	YES	YES	YES	PASSAGE	NO	40 MINUTE	
C-09	COMMON AREA	6'-8" 3'-0"	4.5	NO	EXTERIOR	HOLLOW METAL (HM)	NO	METAL (MTL)	YES	YES	YES	ACCESS CONTROL	NO	40 MINUTE	
C-10	COMMON AREA	6'-8" 3'-0"	4.5	NO	EXTERIOR	HOLLOW METAL (HM)	NO	METAL (MTL)	YES	YES	YES	ACCESS CONTROL	NO	40 MINUTE	

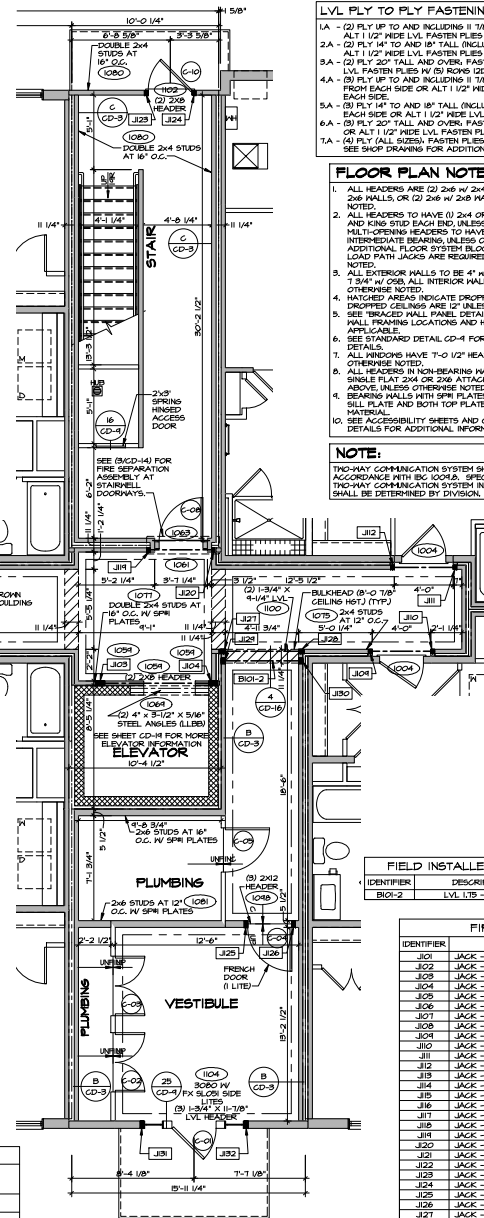

LVL FLY TO FLY FASTENING SCHEDULE: (WHERE APPLICABLE BASED ON LVL USAGE)

- (2) FLY UP TO AND INCLUDING 1 1/8" TALL FASTEN PILES W/ (2) ROWS 160 NAILS AT 12" O.C. OR ALT 1 1/2" NIDE LVL FASTEN PILES W/ (3) ROWS 120 NAILS AT 12" O.C.
- (2) FLY 1/4" TO AND INCLUDING 1 1/8" TALL FASTEN PILES W/ (3) ROWS 160 NAILS AT 12" O.C. OR ALT 1 1/2" NIDE LVL FASTEN PILES W/ (4) ROWS 120 NAILS AT 12" O.C.
- (2) FLY 20" TALL AND OVER FASTEN PILES W/ (4) ROWS 160 NAILS AT 12" O.C. OR ALT 1 1/2" NIDE LVL FASTEN PILES W/ (3) ROWS 120 NAILS AT 12" O.C.
- (2) FLY UP TO AND INCLUDING 1 1/8" TALL FASTEN PILES W/ (2) ROWS 160 NAILS AT 12" O.C. FROM EACH SIDE OR ALT 1 1/2" NIDE LVL FASTEN PILES W/ (3) ROWS 120 NAILS AT 12" O.C. FROM EACH SIDE.
- (3) FLY 1/4" TO AND INCLUDING 1 1/8" TALL FASTEN PILES W/ (4) ROWS 160 NAILS AT 12" O.C. FROM EACH SIDE OR ALT 1 1/2" NIDE LVL FASTEN PILES W/ (4) ROWS 120 NAILS AT 12" O.C. FROM EACH SIDE OR ALT 1 1/2" NIDE LVL FASTEN PILES W/ (3) ROWS 120 NAILS AT 12" O.C. FROM EACH SIDE.
- (4) FLY (ALL SIZES) FASTEN PILES W/ (2) ROWS 12" DIAMETER 800T BOLTS AT 24" O.C. SEE SHOP DRAWING FOR ADDITIONAL INFORMATION.

FLOOR PLAN NOTES

- ALL HEADERS ARE (2) 246 W/ 244 WALLS OR (3) 246 W/ 246 WALLS OR (2) 246 W/ 246 WALLS UNLESS OTHERWISE NOTED.
- ALL HEADERS TO HAVE (1) 244 OR 246 OR 248 JACK AND KING STUD EACH END UNLESS OTHERWISE NOTED. MULTI-SPRING HEADERS TO HAVE (2) JACKS AT INTERMEDIATE BEARING, UNLESS OTHERWISE NOTED. NO ADDITIONAL FLOOR SYSTEM BLOCKING OR CONTINUOUS LOAD PATH JACKS ARE REQUIRED UNLESS OTHERWISE NOTED.
- ALL EXTERIOR WALLS TO BE 4" W/ OSB, 6" W/ OSB OR 1 3/4" W/ OSB ALL INTERIOR WALLS TO BE 3 1/2" UNLESS OTHERWISE NOTED.
- HATCHED AREAS INDICATE DROPPED CEILING. ALL DROPPED CEILING ARE 12" UNLESS OTHERWISE NOTED.
- SEE BRACED WALL PANEL DETAIL FOR SPECIAL WALL FRAMING LOCATIONS AND HEADER SIZES.
- SEE STANDARD DETAIL CD-1 FOR INTERIOR TRIM DETAILS.
- ALL WINDOWS HAVE 7'-0 1/2" HEADER HEIGHT UNLESS OTHERWISE NOTED.
- ALL HEADERS IN NON-BEARING WALLS SHALL BE A SINGLE FLAT 244 OR 246 ATTACHED TO CRIPPLES ABOVE, UNLESS OTHERWISE NOTED.
- BEARING WALLS WITH SPM PLATES IDENTIFIED REQUIRE SILL PLATE AND BOTH TOP PLATES TO BE SPM MATERIAL.
- SEE ACCESSIBILITY SHEETS AND GRAB BAR BLOCKING DETAILS FOR ADDITIONAL INFORMATION.

NOTE:

TWO-WAY COMMUNICATION SYSTEM SHALL BE INSTALLED IN ACCORDANCE WITH BC 10048. SPECIFIC LOCATION OF TWO-WAY COMMUNICATION SYSTEM IN APPLICABLE FLOORS SHALL BE DETERMINED BY DIVISION.

LEGEND	
	BEARING WALL
	NON BEARING WALL
	INDICATES BEARING FROM POINT-LOAD ABOVE
	JACKS
	BEAM-HEADER
	PAD FOOTING
	STEEL COLUMN
	TRUSS TIE DOWN
	PORTAL FRAME
	JOINTS/TRUSSES
	LVL
	ENGINEERING PAGE NUMBER

FIELD INSTALLED FIRST FLOOR BEAM/HEADER SCHEDULE

IDENTIFIER	DESCRIPTION	LENGTH	ENG. N.M.	REMARKS
BI01-2	LVL LTB 04-04	6'-6 3/4"	100	FIELD INSTALLED - JA

FIRST FLOOR JACK SCHEDULE

IDENTIFIER	DESCRIPTION	ENG. N.M.	REMARKS
J01	JACK - (2) 246 SFF STUD GRADE	1097	
J02	JACK - (2) 246 SFF STUD GRADE	1097	
J03	JACK - (3) 244 SFF STUD GRADE	1094	
J04	JACK - (2) 244 SFF STUD GRADE	1094	
J05	JACK - (2) 244 SFF STUD GRADE	1094	
J06	JACK - (2) 244 SFF STUD GRADE	1094	
J07	JACK - (2) 244 SFF STUD GRADE	1094	
J08	JACK - (2) 244 SFF STUD GRADE	1094	
J09	JACK - (2) 244 SFF STUD GRADE	1094	
J10	JACK - (2) 244 SFF STUD GRADE	1094	
J11	JACK - (2) 244 SFF STUD GRADE	1094	
J12	JACK - (2) 244 SFF STUD GRADE	1094	
J13	JACK - (2) 244 SFF STUD GRADE	1094	
J14	JACK - (2) 244 SFF STUD GRADE	1094	
J15	JACK - (2) 244 SFF STUD GRADE	1094	
J16	JACK - (2) 244 SFF STUD GRADE	1094	
J17	JACK - (2) 244 SFF STUD GRADE	1094	
J18	JACK - (2) 244 SFF STUD GRADE	1094	
J19	JACK - (2) 244 SFF STUD GRADE	1094	
J20	JACK - (2) 244 SFF STUD GRADE	1094	
J21	JACK - (2) 244 SFF STUD GRADE	1094	
J22	JACK - (2) 244 SFF STUD GRADE	1094	
J23	JACK - (2) 244 SFF STUD GRADE	1094	
J24	JACK - (2) 244 SFF STUD GRADE	1094	
J25	JACK - (2) 244 SFF STUD GRADE	1094	
J26	JACK - (2) 244 SFF STUD GRADE	1094	
J27	JACK - (2) 244 SFF STUD GRADE	1094	
J28	JACK - (2) 244 SFF STUD GRADE	1094	
J29	JACK - (2) 244 SFF STUD GRADE	1094	
J30	JACK - (2) 244 SFF STUD GRADE	1094	
J31	JACK - (2) 244 SFF STUD GRADE	1094	
J32	JACK - (2) 244 SFF STUD GRADE	1094	
J33	JACK - (2) 244 SFF STUD GRADE	1094	
J34	JACK - (2) 244 SFF STUD GRADE	1094	
J35	JACK - (2) 244 SFF STUD GRADE	1094	
J36	JACK - (2) 244 SFF STUD GRADE	1094	
J37	JACK - (2) 244 SFF STUD GRADE	1094	
J38	JACK - (2) 244 SFF STUD GRADE	1094	

* DOOR VIEWER WITH 180-DEGREE FIELD OF VIEW MOUNTED AT 52" AFF, AND 48" MAX. AFF AT ANSI TYPE UNITS

DOOR ID	LOCATION	DOOR SIZE HEIGHT WIDTH	JAMB WIDTH	PAIR	DOOR TYPE	DOOR SLAB	DOOR GLAZING	FRAME MATERIAL	CLOSER	ADA SILL	UL LISTED	LOCK SET	SPRING HINGE	FIRE RATING	REMARKS
L-01	UNIT	6'-8" 3'-0"	1.5	NO	EXTERIOR	HOLLOW METAL (HM)	NO	METAL (MTL)	NO	YES	YES	PRIVACY	YES	40 MINUTE	*
L-02	UNIT	6'-8" 3'-0"	1.5	NO	EXTERIOR	HOLLOW METAL (HM)	NO	METAL (MTL)	NO	YES	YES	PRIVACY	YES	40 MINUTE	*
L-03	UNIT	6'-8" 3'-0"	1.5	NO	EXTERIOR	HOLLOW METAL (HM)	NO	POOD (PD)	NO	NO	NO	PRIVACY	NO	NONE	
L-04	UNIT	6'-8" 3'-0"	1.5	NO	EXTERIOR	HOLLOW METAL (HM)	NO	POOD (PD)	NO	NO	NO	PASSAGE	NO	NONE	
L-05	UNIT	6'-8" 3'-0"	1.5	YES	INTERIOR	LOUVER (LV)	NO	POOD (PD)	NO	NO	NO	DOUBLE PASSAGE	NO	NONE	
L-06	UNIT	6'-8" 3'-0"	1.5	NO	INTERIOR	HOLLOW METAL (HM)	NO	POOD (PD)	NO	NO	NO	PRIVACY	NO	NONE	
L-07	UNIT	6'-8" 3'-0"	1.5	NO	INTERIOR	HOLLOW METAL (HM)	NO	POOD (PD)	NO	NO	NO	PASSAGE	NO	NONE	
L-08	UNIT	6'-8" 3'-0"	1.5	NO	INTERIOR	HOLLOW METAL (HM)	NO	POOD (PD)	NO	NO	NO	PRIVACY	NO	NONE	
L-09	UNIT	6'-8" 3'-0"	1.5	NO	INTERIOR	HOLLOW METAL (HM)	NO	POOD (PD)	NO	NO	NO	PASSAGE	NO	NONE	
L-10	UNIT	6'-8" 3'-0"	1.5	NO	EXTERIOR	HOLLOW METAL (HM)	YES	METAL (MTL)	NO	YES	YES	PRIVACY	YES	40 MINUTE	
L-11	UNIT	6'-8" 3'-0"	1.5	NO	EXTERIOR	HOLLOW METAL (HM)	NO	POOD (PD)	NO	NO	NO	PRIVACY	NO	NONE	
L-12	UNIT	6'-8" 3'-0"	1.5	NO	EXTERIOR	HOLLOW METAL (HM)	NO	POOD (PD)	NO	NO	NO	PRIVACY	NO	NONE	
L-13	UNIT	6'-8" 3'-0"	1.5	NO	INTERIOR	HOLLOW METAL (HM)	NO	POOD (PD)	NO	NO	NO	PRIVACY	NO	NONE	
L-14	UNIT	6'-8" 3'-0"	1.5	NO	INTERIOR	HOLLOW METAL (HM)	NO	POOD (PD)	NO	NO	NO	PRIVACY	NO	NONE	
L-15	UNIT	6'-8" 3'-0"	1.5	NO	INTERIOR	HOLLOW METAL (HM)	NO	POOD (PD)	NO	NO	NO	PRIVACY	NO	NONE	
L-16	UNIT	6'-8" 3'-0"	1.5	NO	INTERIOR	HOLLOW METAL (HM)	NO	POOD (PD)	NO	NO	NO	PRIVACY	NO	NONE	
L-17	UNIT	6'-8" 3'-0"	1.5	NO	EXTERIOR	HOLLOW METAL (HM)	YES	METAL (MTL)	NO	YES	YES	PRIVACY	YES	40 MINUTE	
L-18	UNIT	6'-8" 3'-0"	1.5	NO	EXTERIOR	HOLLOW METAL (HM)	YES	METAL (MTL)	NO	YES	YES	PRIVACY	YES	40 MINUTE	
L-19	UNIT	6'-8" 3'-0"	1.5	NO	EXTERIOR	HOLLOW METAL (HM)	YES	METAL (MTL)	NO	YES	YES	PRIVACY	YES	40 MINUTE	
L-20	UNIT	6'-8" 3'-0"	1.5	NO	INTERIOR	HOLLOW METAL (HM)	NO	POOD (PD)	NO	NO	NO	PRIVACY	NO	NONE	
L-21	UNIT	6'-8" 3'-0"	1.5	NO	INTERIOR	HOLLOW METAL (HM)	NO	POOD (PD)	NO	NO	NO	PRIVACY	NO	NONE	
L-22	UNIT	6'-8" 3'-0"	1.5	NO	INTERIOR	HOLLOW METAL (HM)	NO	POOD (PD)	NO	NO	NO	PRIVACY	NO	NONE	
L-23	UNIT	6'-8" 3'-0"	1.5	NO	INTERIOR	HOLLOW METAL (HM)	NO	POOD (PD)	NO	NO	NO	PRIVACY	NO	NONE	
L-24	UNIT	6'-8" 3'-0"	1.5	NO	INTERIOR	HOLLOW METAL (HM)	NO	POOD (PD)	NO	NO	NO	PASSAGE	NO	NONE	
L-25	UNIT	6'-8" 3'-0"	1.5	NO	INTERIOR	HOLLOW METAL (HM)	NO	POOD (PD)	NO	NO	NO	PASSAGE	NO	NONE	
L-26	UNIT	6'-8" 3'-0"	1.5	NO	INTERIOR	HOLLOW METAL (HM)	NO	POOD (PD)	NO	NO	NO	PASSAGE	NO	NONE	
L-27	UNIT	6'-8" 3'-0"	1.5	YES	INTERIOR	HOLLOW METAL (HM)	NO	POOD (PD)	NO	NO	NO	DOUBLE PASSAGE	NO	NONE	

IDENTIFIER	DESCRIPTION	ENG. MM.	REMARKS
J01	JACK - (2) 2x4 SFF STUD GRADE	1014	
J02	JACK - (2) 2x4 SFF STUD GRADE	1014	
—	BEARING WALL
—	NON BEARING WALL
—	INDICATES BEARING FROM POINT-LOAD ABOVE JACKS
—	BEAM/HEADER
—	PAD FOOTING
—	STEEL COLUMN
—	TRUSS TIE DOWN
—	PORTAL FRAME
—	JOIST/TRUSS
—	LVL
—	ENGINEERING PAGE NUMBER

SEE FC DETAILS FOR FRAMING CONNECTORS


- FLOOR PLAN NOTES**
- ALL HEADERS ARE (2) 2x4 W/ 2x4 WALLS OR (2) 2x4 W/ 2x4 WALLS, OR (2) 2x4 W/ 2x4 WALLS UNLESS OTHERWISE NOTED.
 - ALL HEADERS TO HAVE (1) 2x4 OR 2x6 OR 2x8 JACK AND KING STUD EACH END UNLESS OTHERWISE NOTED. MULTI-OPENING HEADERS TO HAVE (2) JACKS AT INTERMEDIATE BEARINGS UNLESS OTHERWISE NOTED. NO ADDITIONAL FLOOR SYSTEM BLOCKING OR CONTINUOUS LOAD PATH JACKS ARE REQUIRED UNLESS OTHERWISE NOTED.
 - ALL EXTERIOR WALLS TO BE 4" O.S.B. 4" W/ O.S.B. OR 7.5" W/ O.S.B. ALL INTERIOR WALLS TO BE 5 1/2" UNLESS OTHERWISE NOTED.
 - HATCHED AREAS INDICATE DROPPED CEILINGS. ALL DROPPED CEILINGS ARE 12" UNLESS OTHERWISE NOTED.
 - SEE BRACED WALL PANEL DETAIL SHEET FOR SPECIAL WALL FRAMING LOCATIONS AND HEADER SIZES, IF APPLICABLE.
 - SEE STANDARD DETAIL CD-1 FOR INTERIOR TRIM DETAILS.
 - ALL WINDOWS HAVE 1'-0" 1/2" HEADER HEIGHT UNLESS OTHERWISE NOTED.
 - ALL HEADERS IN NON-BEARING WALLS SHALL BE A SINGLE FLAT 2x4 OR 2x6 ATTACHED TO CRIPPLES ABOVE, UNLESS OTHERWISE NOTED.
 - BEARING WALLS WITH SPIR PLATES IDENTIFIED REQUIRE SPIR PLATE AND BOTH TOP PLATES TO BE SPIR MATERIAL.
 - SEE ACCESSIBILITY SHEETS AND GRAB BAR BLOCKING DETAILS FOR ADDITIONAL INFORMATION.

NOTE:
ALL UNITS LABELED "TYPE A" ARE DESIGNED PER ICC/ANSI ANTI-ZOOR (ANTI-ZOOR) ACCESSIBLE AND USABLE BUILDINGS AND FACILITIES.


NOTE:
ALL WINDOWS WITH THE LOWEST PART OF THE CLEAR OPENING BELOW 36" INCHES ABOVE THE FINISHED FLOOR SHALL HAVE INDOOR OPENING CONTROL DEVICES INSTALLED.

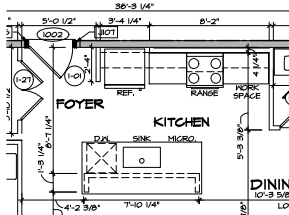


PARTIAL FLOOR PLAN
ANSI 117.1 TYPE A UNIT
SCALE: 1/4" = 1'-0"
KITCHEN APPLIANCE LAYOUT PRANGE "KAA"
OWNER'S BATHROOM SHOWER "YAA"
UNIT F, PER PLAN

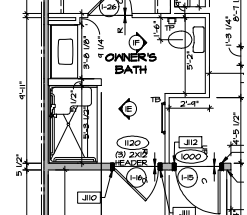


PARTIAL FLOOR PLAN
ANSI 117.1 TYPE A UNIT
SCALE: 1/4" = 1'-0"
KITCHEN APPLIANCE LAYOUT PRANGE "KAA"
OWNER'S BATHROOM SHOWER "YAA"
UNIT F, PER PLAN

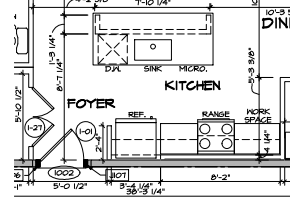


PARTIAL FLOOR PLAN
ANSI 117.1 TYPE A UNIT
SCALE: 1/4" = 1'-0"
KITCHEN APPLIANCE LAYOUT PRANGE "KAA"
OWNER'S BATHROOM SHOWER "YAA"
UNIT C, REVERSE

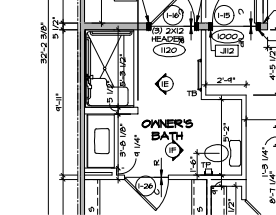

PARTIAL FLOOR PLAN
ANSI 117.1 TYPE A UNIT
SCALE: 1/4" = 1'-0"
KITCHEN APPLIANCE LAYOUT PRANGE "KAA"
OWNER'S BATHROOM SHOWER "YAA"
UNIT C, REVERSE

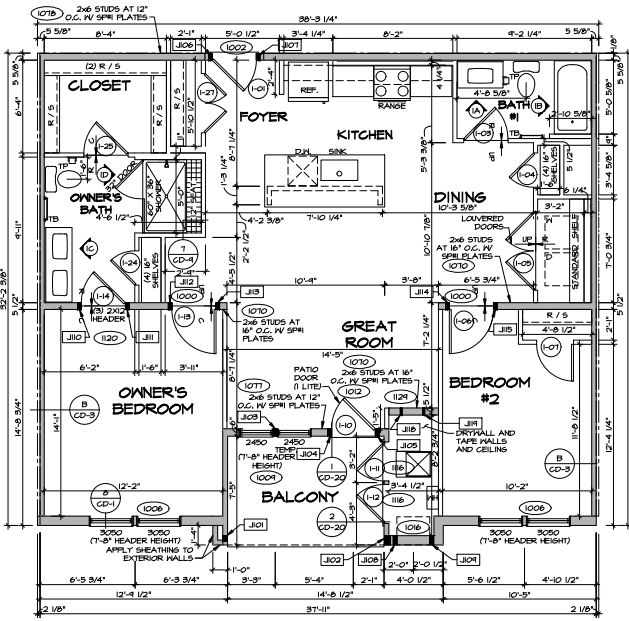

LAYOUT | FLOOR PLAN
SCALE: 1/4" = 1'-0"
KITCHEN APPLIANCE LAYOUT PRANGE "KAA"
OWNER'S BATHROOM SHOWER "YAA"
UNIT F, PER PLAN

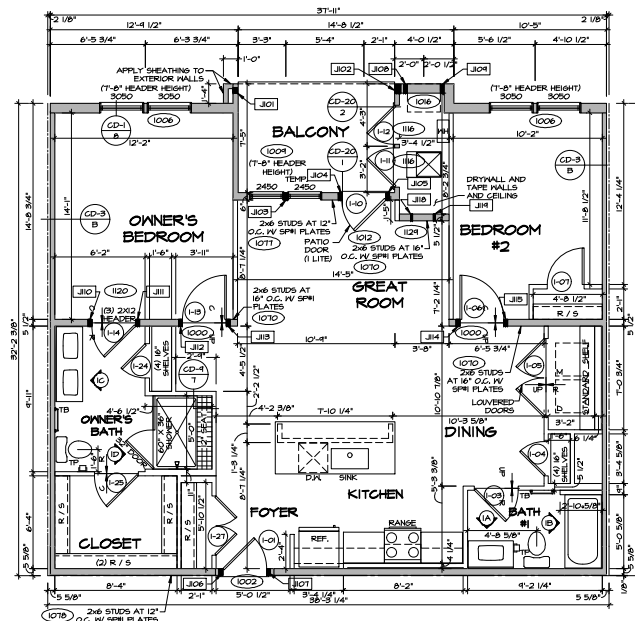

LAYOUT | FLOOR PLAN
SCALE: 1/4" = 1'-0"
KITCHEN APPLIANCE LAYOUT PRANGE "KAA"
OWNER'S BATHROOM SHOWER "YAA"
UNIT C, REVERSE

NOTES:
1. ALL UNITS LABELED "TYPE A" ARE DESIGNED PER ICC/ANSI ANTI-ZOOR (ANTI-ZOOR) ACCESSIBLE AND USABLE BUILDINGS AND FACILITIES.
2. ALL WINDOWS WITH THE LOWEST PART OF THE CLEAR OPENING BELOW 36" INCHES ABOVE THE FINISHED FLOOR SHALL HAVE INDOOR OPENING CONTROL DEVICES INSTALLED.

NVR
NVR, INC.
1000 N. 10TH AVE.
SUITE 100
DENVER, CO 80202
TEL: 303.733.1100
WWW.NVR.COM

SHEET NO. 1
PROJECT: MOSAIC 24 UNIT STONE
DRAWING TITLE: FIRST FLOOR LEVEL PLAN - LAYOUT 1
DATE: 08/27/22
OPTION: STANDARD
SCALE: 1/4" = 1'-0"

DOOR VISION WITH BOLLARD FIELD OF VISION MOUNTED AT 52" AFF, AND 48" POS. AFF AT ANGLE TYPE UNITS														LAYOUT DOOR SCHEDULE									
DOOR ID	LOCATION	DOOR SIZE		JAMB WIDTH	PAIR	DOOR TYPE	DOOR SLAB	DOOR GLAZING	FRAME MATERIAL	CLOSER	ADA SILL	UL LISTED	LOCK SET	SPRING HINGE	FIRE RATING	REMARKS							
		HEIGHT	WIDTH																				
2-01	UNIT	6'-8"	3'-0"	7.5	NO	EXTERIOR	HOLLOW METAL (HH)	NO	METAL (HTL)	NO	YES	YES	PRIVACY	YES	40 MINUTE	PRIVACY *							
2-03	UNIT	6'-8"	4'-0 1/2"	4.5	YES	INTERIOR	HOLLOW CORE (HC)	NO	WOOD (WD)	NO	NO	NO	DOUBLE PASSAGE	NO	NONE								
2-04	UNIT	6'-8"	5'-4 1/2"	4.5	YES	INTERIOR	LOUVER (LV)	NO	WOOD (WD)	NO	NO	NO	DOUBLE PASSAGE	NO	NONE								
2-05	UNIT	6'-8"	3'-0"	4.5	NO	INTERIOR	HOLLOW CORE (HC)	NO	WOOD (WD)	NO	NO	NO	PRIVACY	NO	NONE								
2-06	UNIT	6'-8"	4'-0 1/2"	4.5	YES	INTERIOR	HOLLOW CORE (HC)	NO	WOOD (WD)	NO	NO	NO	DOUBLE PASSAGE	NO	NONE								
2-07	UNIT	6'-8"	3'-0"	4.5	NO	INTERIOR	HOLLOW CORE (HC)	NO	WOOD (WD)	NO	NO	NO	PRIVACY	NO	NONE								
2-08	UNIT	6'-8"	3'-0"	4.5	NO	INTERIOR	HOLLOW CORE (HC)	NO	WOOD (WD)	NO	NO	NO	PRIVACY	NO	NONE								
2-09	UNIT	6'-8"	3'-0"	4.5	NO	INTERIOR	HOLLOW CORE (HC)	NO	WOOD (WD)	NO	NO	NO	PRIVACY	NO	NONE								
2-10	UNIT	6'-8"	2'-0"	4.5	NO	INTERIOR	HOLLOW CORE (HC)	NO	WOOD (WD)	NO	NO	NO	PASSAGE	NO	NONE								
2-11	UNIT	6'-8"	2'-8"	4.5	NO	INTERIOR	HOLLOW CORE (HC)	NO	WOOD (WD)	NO	NO	NO	PASSAGE	NO	NONE								
2-12	UNIT	6'-8"	2'-8"	4.5	NO	EXTERIOR	HOLLOW METAL (HH)	NO	NO	NO	NO	NO	PRIVACY	NO	NONE								
2-13	UNIT	6'-8"	3'-0"	4.5	NO	EXTERIOR	HOLLOW METAL (HH)	YES	METAL (HTL)	NO	YES	NO	PRIVACY	YES	NONE								
2-14	UNIT	6'-8"	3'-0"	4.5	NO	INTERIOR	HOLLOW CORE (HC)	NO	WOOD (WD)	NO	NO	NO	PASSAGE	NO	NONE								
2-15	UNIT	6'-8"	4'-0 1/2"	6.5	YES	INTERIOR	HOLLOW CORE (HC)	NO	WOOD (WD)	NO	NO	NO	DOUBLE PASSAGE	NO	NONE								

FIRST FLOOR JACK SCHEDULE				
IDENTIFIER	DESCRIPTION	ENG. NO.	REMARKS	
J01	JACK - (3) 2X4 SPT STD GRD	1082		
J02	JACK - (4) 2X4 SPT STD GRD	1082		
J03	JACK - (4) 2X4 SPT STD GRD	1045		
J04	JACK - (2) 2X4 SPT STD GRD	1045		
J05	JACK - (2) 2X4 SPT STD GRD	1045		
J06	JACK - (3) 2X4 SPT STD GRD	1086		
J07	JACK - (3) 2X4 SPT STD GRD	1086		
J08	JACK - (2) 2X4 SPT STD GRD	1076		
J09	JACK - (2) 2X4 SPT STD GRD	1076		
J10	JACK - (2) 2X4 SPT STD GRD	1002		
J11	JACK - (2) 2X4 SPT STD GRD	1002		
J12	JACK - (3) 2X4 SPT STD GRD	1002		
J13	JACK - (3) 2X4 SPT STD GRD	1002		
J14	JACK - (3) 2X4 SPT STD GRD	1002		
J15	JACK - (2) 2X4 SPT STD GRD	1054		
J16	JACK - (2) 2X4 SPT STD GRD	1054		
J17	JACK - (4) 2X4 SPT STD GRD	1023		
J18	JACK - (2) 2X4 SPT STD GRD	1023		
J19	JACK - (4) 2X4 SPT STD GRD	1045		
J20	JACK - (2) 2X4 SPT STD GRD	1023		
J21	JACK - (2) 2X4 SPT STD GRD	1045		
J22	JACK - (2) 2X4 SPT STD GRD	1023		
J23	JACK - (2) 2X4 SPT STD GRD	1023		
J24	JACK - (2) 2X4 SPT STD GRD	1023		
J25	JACK - (2) 2X4 SPT STD GRD	1076		
J26	JACK - (2) 2X4 SPT STD GRD	1076		
J27	JACK - (3) 2X4 SPT STD GRD	1086		


LEGEND

	BEARING WALL
	NON BEARING WALL
	INDICATES BEARING FROM POINT-LOAD ABOVE JACKS
	JACKS
	BEAM/HEADER
	PAD FOOTING
	STEEL COLUMN
	TRUSS TIE DOWN
	PORTAL FRAME
	JOIST/TRUSS
	LVL
	ENGINEERING PAGE NUMBER


SEE FC DETAILS FOR FRAMING CONNECTORS

[illegible]

ALL WINDOWS WITH THE LOWEST PART OF THE CLEAR OPENING BELOW 36 INCHES ABOVE THE FINISHED FLOOR SHALL HAVE WINDOW OPENING CONTROL DEVICES INSTALLED.

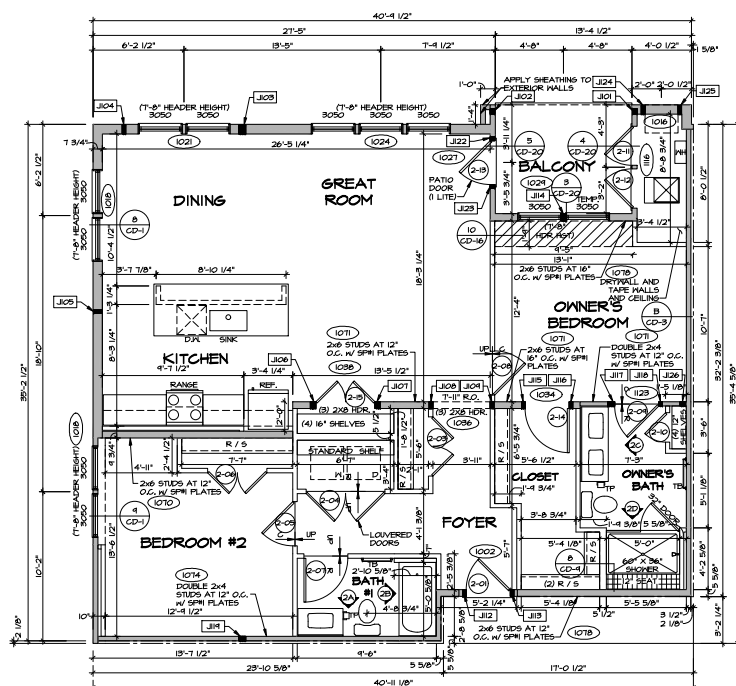

LAYOUT 2 FLOOR PLAN

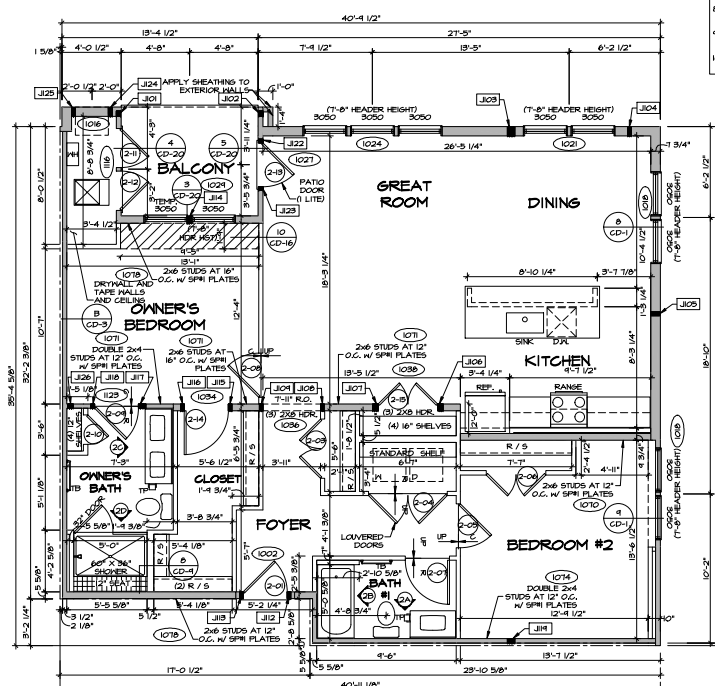

2
A-II

LAYOUT 2 FLOOR PLAN

SCALE: 1/4" = 1'-0"

UNIT D: REVERSE


LAYOUT DOOR SCHEDULE																
DOOR ID	LOCATION	DOOR SIZE		JAMB WIDTH	PAIR	DOOR TYPE	DOOR SLAB	DOOR GLAZING	FRAME MATERIAL	CLOSER	ADA SILL	UL LISTED	LOCK SET	SPRING HINSE	FIRE RATINGS	REMARKS
		HEIGHT	WIDTH													
S-01	UNIT	6'-0"	3'-0"	7.5	NO	EXTERIOR	HOLLON METAL (HW)	NO	METAL (MTL)	NO	YES	YES	PRIVACY	YES	30 MINUTE	*
S-03	UNIT	6'-0"	4'-0 1/2"	4.5	YES	INTERIOR	HOLLON CORE (HC)	NO	WOOD (WD)	NO	NO	NO	DOUBLE PASSAGE	YES	NO	NONE
S-04	UNIT	6'-0"	2'-0"	4.5	NO	INTERIOR	HOLLON CORE (HC)	NO	WOOD (WD)	NO	NO	NO	PASSAGE	NO	NO	NONE
S-05	UNIT	6'-0"	3'-0"	4.5	NO	INTERIOR	HOLLON CORE (HC)	NO	WOOD (WD)	NO	NO	NO	PASSAGE	NO	NO	NONE
S-08	UNIT	6'-0"	5'-0"	4.5	NO	INTERIOR	HOLLON CORE (HC)	NO	WOOD (WD)	NO	NO	NO	PRIVACY	NO	NO	NONE
S-09	UNIT	6'-0"	5'-0"	4.5	NO	INTERIOR	HOLLON CORE (HC)	NO	WOOD (WD)	NO	NO	NO	PASSAGE	NO	NO	NONE
S-10	UNIT	6'-0"	3'-0"	4.5	NO	INTERIOR	HOLLON CORE (HC)	NO	WOOD (WD)	NO	NO	NO	PASSAGE	NO	NO	NONE
S-11	UNIT	6'-0"	3'-0"	4.5	NO	INTERIOR	HOLLON CORE (HC)	NO	WOOD (WD)	NO	NO	NO	PASSAGE	NO	NO	NONE
S-12	UNIT	6'-0"	5'-4 1/2"	4.5	NO	INTERIOR	HOLLON CORE (HC)	NO	WOOD (WD)	NO	NO	NO	DOUBLE PASSAGE	NO	NO	NONE
S-13	UNIT	6'-0"	3'-0"	4.5	NO	INTERIOR	HOLLON CORE (HC)	NO	WOOD (WD)	NO	NO	NO	PRIVACY	NO	NO	NONE
S-14	UNIT	6'-0"	2'-6"	4.5	NO	INTERIOR	HOLLON CORE (HC)	NO	WOOD (WD)	NO	NO	NO	PASSAGE	NO	NO	NONE
S-15	UNIT	6'-0"	2'-8"	4.5	NO	EXTERIOR	HOLLON METAL (HW)	NO	WOOD (WD)	NO	NO	NO	PRIVACY	NO	NO	NONE
S-16	UNIT	6'-0"	2'-8"	4.5	NO	EXTERIOR	HOLLON METAL (HW)	NO	WOOD (WD)	NO	NO	NO	PRIVACY	NO	NO	NONE
S-17	UNIT	6'-0"	3'-0"	4.5	NO	EXTERIOR	HOLLON METAL (HW)	YES	METAL (MTL)	NO	YES	NO	PRIVACY	YES	NO	NONE
S-18	UNIT	6'-0"	3'-0"	4.5	NO	EXTERIOR	HOLLON CORE (HC)	NO	WOOD (WD)	NO	NO	NO	PASSAGE	NO	NO	NONE
S-19	UNIT	6'-0"	4'-0 1/2"	4.5	YES	INTERIOR	HOLLON CORE (HC)	NO	WOOD (WD)	NO	NO	NO	DOUBLE PASSAGE	NO	NO	NONE

IDENTIFIER	DESCRIPTION	LENGTH	ENO. NUM.	REMARKS
FLCH	SIT LEADER, 2X8, 3 FLX	4.01	1002	

IDENTIFIER	DESCRIPTION	ENS	WAL	REMARKS
301	JACK (2) 2X4 SPF STD RACE	1044		
304	JACK (3) 2X6 SPF S2	1042		
309	JACK (3) 2X6 SPF S2	1049		
307	JACK (4) 2X4 SPF STD RACE	1045		
308	JACK (2) 2X4 SPF S2	1066		
309	JACK (2) 2X6 SPF S2	1067		
J11	JACK (2) 2X6 SPF STD RACE	1002		
J12	JACK (2) 2X6 SPF STD RACE	1003		
J22	JACK (4) 2X4 SPF STD RACE	1004		
J23	JACK (2) 2X6 SPF STD RACE	1002		
J24	JACK (3) 2X4 SPF STD RACE	1004		
J25	JACK (3) 2X6 SPF STD RACE	1004		
J36	JACK (2) 2X6 SPF STD RACE	1086		
J37	JACK (2) 2X6 SPF STD RACE	1086		
J38	JACK (2) 2X4 SPF STD RACE	1118		
J39	JACK (2) 2X4 SPF STD RACE	1118		
J40	JACK (2) 2X4 SPF STD RACE	1118		
J30	JACK (2) 2X4 SPF STD RACE	1118		
J31	JACK (2) 2X4 SPF STD RACE	1118		
J32	JACK (2) 2X4 SPF STD RACE	1049		
J33	JACK (2) 2X4 SPF STD RACE	1021		
J34	JACK (2) 2X4 SPF STD RACE	1041		

[illegible]

NOTE
ALL WINDOWS WITH THE LOWEST PART OF THE CLEAR OPENING BELOW 36 INCHES ABOVE THE FINISHED FLOOR SHALL HAVE WINDOW OPENING CONTROL DEVICES INSTALLED.

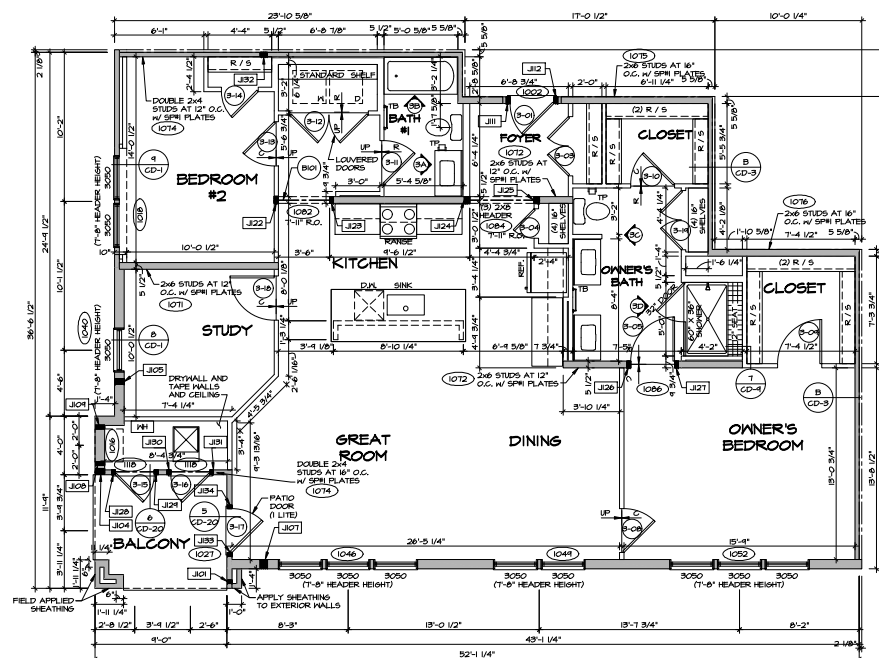

LAYOUT 3 FLOOR PLAN

MODEL
MOSAIC 24 UNIT STONE
DRAWING TITLE

ON LINE

ON LINE

DOOR SCHEDULE																
DOOR ID	LOCATION	DOOR SIZE		JAMB WIDTH	PAIR	DOOR TYPE	DOOR SLAB	DOOR GLAZING	FRAME MATERIAL	CLOSER	ADA SILL	UL LISTED	LOCK SET	SPRING HINGE	FIRE RATING	REMARKS
		HEIGHT	WIDTH													
4-01	UNIT	6'-8"	3'-0"	7.5	NO	EXTERIOR	HOLLOW METAL (HM)	NO	METAL (MTL)	NO	YES	YES	PRIVATEY	YES	40 MINUTE	*
4-02	UNIT	6'-8"	5'-4 1/2"	4.5	YES	INTERIOR	LOUVER (LV)	NO	WOOD (WD)	NO	NO	NO	DOUBLE PASSAGE	NO	NONE	
4-03	UNIT	6'-8"	2'-0"	4.5	YES	INTERIOR	HOLLOW CORE (HC)	NO	WOOD (WD)	NO	NO	NO	PASSAGE	NO	NONE	
4-04	UNIT	6'-8"	3'-0"	6.5	YES	INTERIOR	HOLLOW CORE (HC)	NO	WOOD (WD)	NO	NO	NO	PASSAGE	NO	NONE	
4-05	UNIT	6'-8"	3'-0"	6.5	YES	INTERIOR	HOLLOW CORE (HC)	NO	WOOD (WD)	NO	NO	NO	PASSAGE	NO	NONE	
4-06	UNIT	6'-8"	3'-0"	6.5	YES	INTERIOR	HOLLOW CORE (HC)	NO	WOOD (WD)	NO	NO	NO	PASSAGE	NO	NONE	
4-07	UNIT	6'-8"	3'-0"	4.5	NO	EXTERIOR	HOLLOW METAL (HM)	YES	METAL (MTL)	NO	YES	NO	PRIVATEY	YES	NONE	
4-08	UNIT	6'-8"	2'-0"	4.5	YES	INTERIOR	HOLLOW CORE (HC)	NO	WOOD (WD)	NO	NO	NO	PRIVATEY	NO	NONE	
4-09	UNIT	6'-8"	2'-0"	4.5	NO	EXTERIOR	HOLLOW METAL (HM)	NO	METAL (MTL)	NO	NO	NO	PRIVATEY	NO	NONE	
4-10	UNIT	6'-8"	3'-0"	4.5	YES	INTERIOR	HOLLOW CORE (HC)	NO	WOOD (WD)	NO	NO	NO	PRIVATEY	NO	NONE	
4-11	UNIT	6'-8"	4'-0 1/2"	4.5	YES	INTERIOR	HOLLOW CORE (HC)	NO	WOOD (WD)	NO	NO	NO	DOUBLE PASSAGE	NO	NONE	
4-12	UNIT	6'-8"	3'-0"	4.5	YES	INTERIOR	HOLLOW CORE (HC)	NO	WOOD (WD)	NO	NO	NO	PRIVATEY	NO	NONE	
4-13	UNIT	6'-8"	3'-0"	4.5	YES	INTERIOR	HOLLOW CORE (HC)	NO	WOOD (WD)	NO	NO	NO	PASSAGE	NO	NONE	
4-14	UNIT	6'-8"	4'-0 1/2"	4.5	YES	INTERIOR	HOLLOW CORE (HC)	NO	WOOD (WD)	NO	NO	NO	DOUBLE PASSAGE	NO	NONE	

FIRST FLOOR JACK SCHEDULE				
IDENTIFIER	DESCRIPTION	ENG. NM.		REMARKS
304	JACK - (2) 2X4 SPT STD GRADE	1044		
J01	JACK - (8) 2X6 SPT SF2	1042		
305	JACK - (2) 2X6 SPT SF2	4048		
J02	JACK - (8) 2X6 SPT SF2	4046		
306	JACK - (2) 2X6 SPT SF2	1046		
J03	JACK - (8) 2X6 SPT SF2	1048		
307	JACK - (2) 2X6 SPT STD GRADE	1046		
J11	JACK - (2) 2X6 SPT STD GRADE	1002		
J12	JACK - (2) 2X6 SPT STD GRADE	1002		
J13	JACK - (8) 2X6 SPT STD GRADE	1002		
310	JACK - (2) 2X6 SPT STD GRADE	1042		
J20	JACK - (2) 2X6 SPT STD GRADE	1042		CRIPPLES
J21	JACK - (2) 2X6 SPT STD GRADE	1042		
J22	JACK - (2) 2X6 SPT STD GRADE	1042		
J23	JACK - (8) 2X6 SPT STD GRADE	1086		
J24	JACK - (8) 2X6 SPT STD GRADE	1086		
J25	JACK - (2) 2X6 SPT STD GRADE	1046		
J26	JACK - (2) 2X6 SPT STD GRADE	1046		
J27	JACK - (2) 2X6 SPT STD GRADE	1046		
J28	JACK - (2) 2X4 SPT STD GRADE	118		
J29	JACK - (2) 2X4 SPT STD GRADE	118		
J30	JACK - (2) 2X4 SPT STD GRADE	118		
J31	JACK - (2) 2X4 SPT STD GRADE	118		
J32	JACK - (2) 2X4 SPT STD GRADE	4048		
J33	JACK - (2) 2X4 SPT STD GRADE	1021		
J34	JACK - (2) 2X4 SPT STD GRADE	1021		


LEGEND

	BEARING WALL
	NON BEARING WALL
	INDICATES BEARING FROM POINT-LOAD ABOVE JACKS
	J.
	BEAM/HEADER
	PAD FOOTING
	STEEL COLUMN
	TRUSS TIE DOWN
	PORTAL FRAME
	JOIST/TRUSS
	LVL
	ENGINEERING'S PAGE NUMBER


SEE FC DETAILS FOR FRAMING CONNECTORS

- L ALL HEADERS ARE (2) 2x6 w/ 2x6 WALLS OR (8) 2x6 w/ 2x6 WALLS; OR (2) 2x6 w/ 2x6 WALLS UNLESS OTHERWISE NOTED.
- L ALL HEADERS TO HAVE (1) 2x4 or 2x6 or 2x8 JACK. ALL BACKS TO HAVE (1) 2x4 OR 2x6 OR 2x8 JACK. MULTI-SPACING HEADERS TO HAVE (2) JACKS AT EACH END OF SPACING. NO ADDITIONAL FLOOR SYSTEM BLOCKING OR CONTINUOUS JOISTS. BOTH JACKS ARE REQUIRED UNLESS OTHERWISE NOTED.
- L ALL EXTERIOR WALLS TO BE 8" MINIMUM THICKNESS. ALL INTERIOR WALLS TO BE 3/2" UNLESS OTHERWISE NOTED.
- L ALL ROOFING TO INDICATE DROPPED CEILING, ALL DROPPED CEILING ARE 12" UNLESS OTHERWISE NOTED.
- L ALL ROOFING TO SHOW SLOPE AND PITCH WITH WALL PLANKING LOCATIONS AND HEADER SIZES, IF APPLICABLE.
- L SEE STANDARD DETAIL C-D FOR INTERIOR TRIM.
- L ALL WINDOWS HAVE T=0-2" HEADER HEIGHT UNLESS OTHERWISE NOTED.
- L ALL HEADERS IN NON-BEARING WALLS BE A SINGLE RAIL WITH 2X6 OR 2X8 JACKS ABOVE UNLESS OTHERWISE NOTED.
- L ALL ROOFING WITH CHIMNEY IDENTIFIED REQUIRED SILL PLATE AND BOTH TOP PLATES TO BE SPIRIT MATRIX.
- L USE ACCESSIBILITY SHEETS AND GRAB BAR BLOCKING MATRIX.

ALL WINDOWS WITH THE LOWEST PART OF THE CLEAR OPENING BELOW 36 INCHES ABOVE THE FINISHED FLOOR SHALL HAVE WINDOW OPENING CONTROL DEVICES INSTALLED.

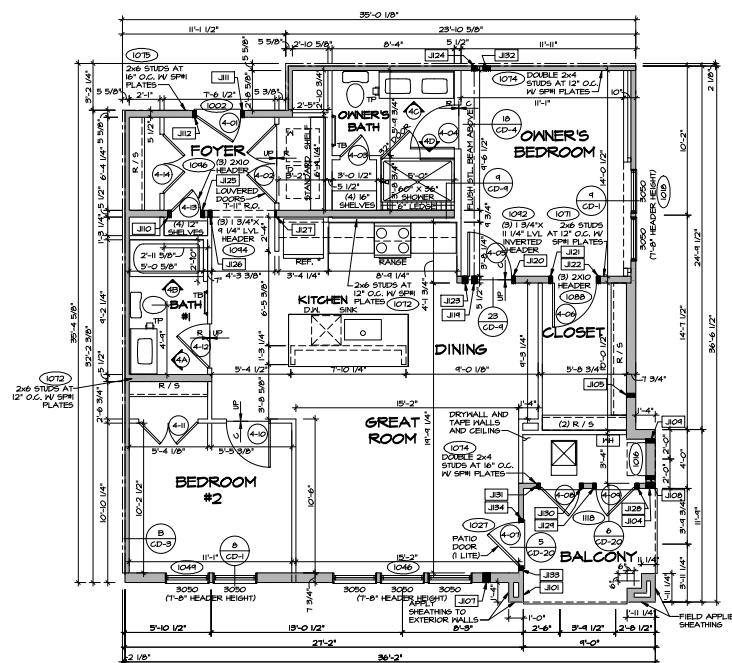

LAYOUT 4 FLOOR PLAN

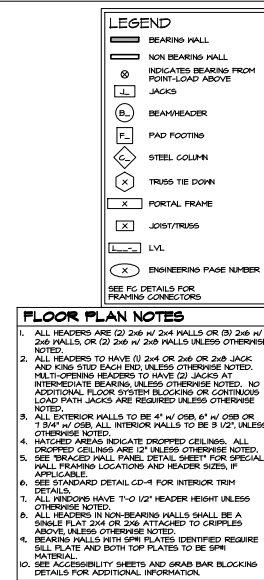

COMMON AREA FLOOR PLAN

LAYOUT DOOR SCHEDULE																
DOOR ID	LOCATION	DOOR SIZE		JAMB WIDTH	PAIR	DOOR TYPE	DOOR SLAB	DOOR GLAZING	FRAME MATERIAL	CLOSER	ADA SILL	UL LISTED	LOCK SET	SPRING HINSE	FIRE RATING	REMARKS
		HEIGHT	WIDTH													
C-07	COMMON AREA	6'-0"	5'-0"	6.5	NO	EXTERIOR	HOLLOW METAL (HM)	NO	METAL (MTL)	YES	YES	YES	PASSAGE	NO	40 MINUTE	
C-08	COMMON AREA	6'-0"	5'-0"	6.5	NO	EXTERIOR	HOLLOW METAL (HM)	NO	METAL (MTL)	YES	YES	YES	PASSAGE	NO	40 MINUTE	
	COMMON AREA	6'-0"	5'-0"	6.5	NO	INTERIOR	FLYCOR (FC)	NO	Y*	YES	YES	YES	RETRACT	YES	60 MINUTE	

[illegible]

* DOOR VIEWER WITH 180-DEGREE FIELD OF VISION MOUNTED AT 52" AFF, AND 48" MAX. AFF AT ANSI TYPE UNITS

LAYOUT DOOR SCHEDULE												
DOOR ID	LOCATION	DOOR SIZE	JAMB WIDTH	PAIR	DOOR TYPE	DOOR SLAB	DOOR GLAZING	FRAME MATERIAL	CLOSER	ADA SILL	UL LISTED	LOCK SET
2-02	UNIT	6'-8" 3'-0"	4.5	NO	EXTERIOR	HOLLOW METAL (HM)	NO	METAL (MTL)	NO	YES	YES	PRIVACY
2-03	UNIT	6'-8" 4'-0 1/2"	4.5	YES	INTERIOR	HOLLOW CORE (HC)	NO	WOOD (WD)	NO	NO	NO	DOUBLE PASSAGE
2-04	UNIT	6'-8" 5'-4 1/2"	4.5	YES	INTERIOR	LOUVER (LV)	NO	WOOD (WD)	NO	NO	NO	DOUBLE PASSAGE
2-05	UNIT	6'-8" 3'-0"	4.5	NO	INTERIOR	HOLLOW CORE (HC)	NO	WOOD (WD)	NO	NO	NO	PRIVACY
2-06	UNIT	6'-8" 4'-0 1/2"	4.5	YES	INTERIOR	HOLLOW CORE (HC)	NO	WOOD (WD)	NO	NO	NO	DOUBLE PASSAGE
2-07	UNIT	6'-8" 3'-0"	4.5	NO	INTERIOR	HOLLOW CORE (HC)	NO	WOOD (WD)	NO	NO	NO	PRIVACY
2-08	UNIT	6'-8" 3'-0"	4.5	NO	INTERIOR	HOLLOW CORE (HC)	NO	WOOD (WD)	NO	NO	NO	PRIVACY
2-09	UNIT	6'-8" 3'-0"	4.5	NO	INTERIOR	HOLLOW CORE (HC)	NO	WOOD (WD)	NO	NO	NO	PRIVACY
2-10	UNIT	6'-8" 2'-0"	4.5	NO	INTERIOR	HOLLOW CORE (HC)	NO	WOOD (WD)	NO	NO	NO	PASSAGE
2-11	UNIT	6'-8" 2'-0"	4.5	NO	EXTERIOR	HOLLOW METAL (HM)	NO	WOOD (WD)	NO	NO	NO	PRIVACY
2-12	UNIT	6'-8" 2'-0"	4.5	NO	EXTERIOR	HOLLOW METAL (HM)	NO	WOOD (WD)	NO	NO	NO	PRIVACY
2-13	UNIT	6'-8" 3'-0"	4.5	NO	EXTERIOR	HOLLOW METAL (HM)	YES	METAL (MTL)	NO	YES	NO	PRIVACY
2-14	UNIT	6'-8" 3'-0"	4.5	NO	INTERIOR	HOLLOW CORE (HC)	NO	WOOD (WD)	NO	NO	NO	PASSAGE
2-17	UNIT	6'-8" 4'-0 1/2"	4.5	YES	INTERIOR	HOLLOW CORE (HC)	NO	WOOD (WD)	NO	NO	NO	DOUBLE PASSAGE

SECOND FLOOR JACK SCHEDULE			
IDENTIFIER	DESCRIPTION	ENG. N.M.	REMARKS
J201	JACK - (2) 2X4 SFR STUD GRADE	2032	
J202	JACK - (2) 2X4 SFR STUD GRADE	2032	
J203	JACK - (4) 2X4 SFR STUD GRADE	4045	
J204	JACK - (2) 2X4 SFR STUD GRADE	4045	
J205	JACK - (2) 2X4 SFR STUD GRADE	4045	
J206	JACK - (3) 2X4 SFR STUD GRADE	2036	
J207	JACK - (3) 2X4 SFR STUD GRADE	2036	
J208	JACK - (2) 2X4 SFR STUD GRADE	2036	
J209	JACK - (2) 2X4 SFR STUD GRADE	2036	
J210	JACK - (2) 2X4 SFR STUD GRADE	2036	
J211	JACK - (2) 2X4 SFR STUD GRADE	2036	
J212	JACK - (2) 2X4 SFR STUD GRADE	2032	
J213	JACK - (2) 2X4 SFR STUD GRADE	2032	
J214	JACK - (2) 2X4 SFR STUD GRADE	2032	
J215	JACK - (2) 2X4 SFR STUD GRADE	2034	
J216	JACK - (2) 2X4 SFR STUD GRADE	2034	
J217	JACK - (3) 2X4 SFR STUD GRADE	2036	
J218	JACK - (3) 2X4 SFR STUD GRADE	2036	
J219	JACK - (2) 2X4 SFR STUD GRADE	2032	
J220	JACK - (2) 2X4 SFR STUD GRADE	2034	
J221	JACK - (2) 2X4 SFR STUD GRADE	2034	
J222	JACK - (4) 2X4 SFR STUD GRADE	4045	

LEGEND


- BEARING WALL
- NON BEARING WALL
- INDICATES BEARING FROM POINT-LOAD ABOVE JACKS
- BEAM/HEADER
- PIED FOOTING
- STEEL COLUMN
- TRUSS TIE DOWN
- PORTAL FRAME
- JOIST/TRUSS
- LVL
- ENGINEERING PAGE NUMBER

SEE FC DETAILS FOR FRAMING CONNECTORS


- FLOOR PLAN NOTES**
- ALL HEADERS ARE (2) 2x6 w/ 2x4 WALLS OR (3) 2x6 w/ 2x6 WALLS OR (2) 2x6 w/ 2x6 WALLS UNLESS OTHERWISE NOTED.
 - ALL HEADERS TO HAVE (1) 2x4 OR 2x6 OR 2x8 JACK AND KING STUD EACH END UNLESS OTHERWISE NOTED. MULTI-OPENING HEADERS TO HAVE (2) JACKS AT INTERMEDIATE BEARINGS UNLESS OTHERWISE NOTED. NO ADDITIONAL FLOOR SYSTEM BLOCKING OR CONTINUOUS LOAD PATH JACKS ARE REQUIRED UNLESS OTHERWISE NOTED.
 - ALL EXTERIOR WALLS TO BE 4" W/ OSB OR 6" W/ OSB OR 7" 3/4" W/ OSB. ALL INTERIOR WALLS TO BE 3 1/2" UNLESS OTHERWISE NOTED.
 - HATCHED AREAS INDICATE DROPPED CEILINGS. ALL DROPPED CEILINGS ARE 12" UNLESS OTHERWISE NOTED. SEE BRACED WALL PANEL DETAIL SHEET FOR SPECIAL WALL FRAMING LOCATIONS AND HEADER SIZES, IF APPLICABLE.
 - SEE STANDARD DETAIL CD-1 FOR INTERIOR TRIM DETAILS.
 - ALL WINDOWS HAVE 1'-0 1/2" HEADER HEIGHT UNLESS OTHERWISE NOTED.
 - ALL HEADERS IN NON-BEARING WALLS SHALL BE A SINGLE FLAT 2x4 OR 2x6 ATTACHED TO GRIPPLES ABOVE UNLESS OTHERWISE NOTED.
 - BEARING WALLS WITH SPIN PLATES IDENTIFIED REQUIRE SILL PLATE AND BOTH TOP PLATES TO BE SPIN MATERIAL.
 - SEE ACCESSIBILITY SHEETS AND GRAB BAR BLOCKING DETAILS FOR ADDITIONAL INFORMATION.

NOTE

ALL WINDOWS WITH THE LOWEST PART OF THE CLEAR OPENING BELOW 8" INCHES ABOVE THE FINISHED FLOOR SHALL HAVE PROOF OPENING CONTROL DEVICES INSTALLED.

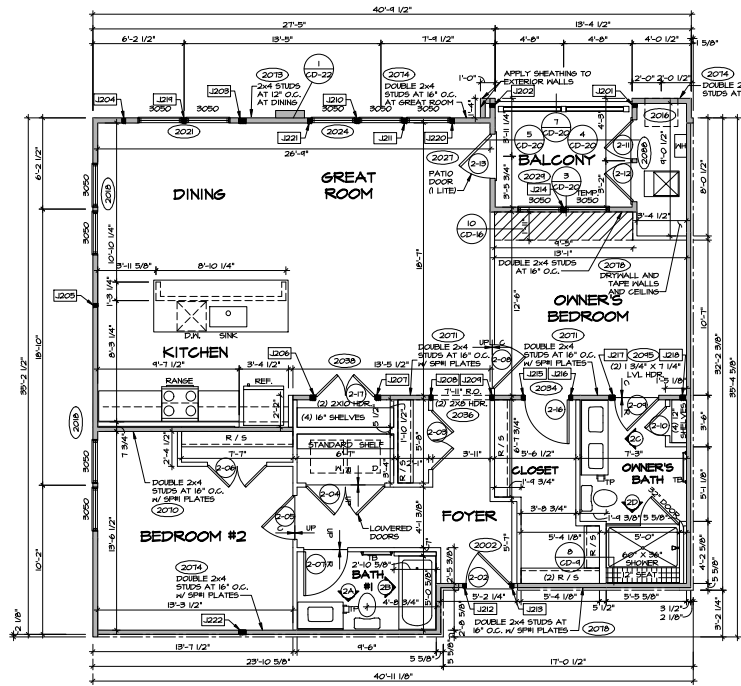

LAYOUT 2 FLOOR PLAN
SCALE: 1/4" = 1'-0"
UNIT 1, PER PLAN

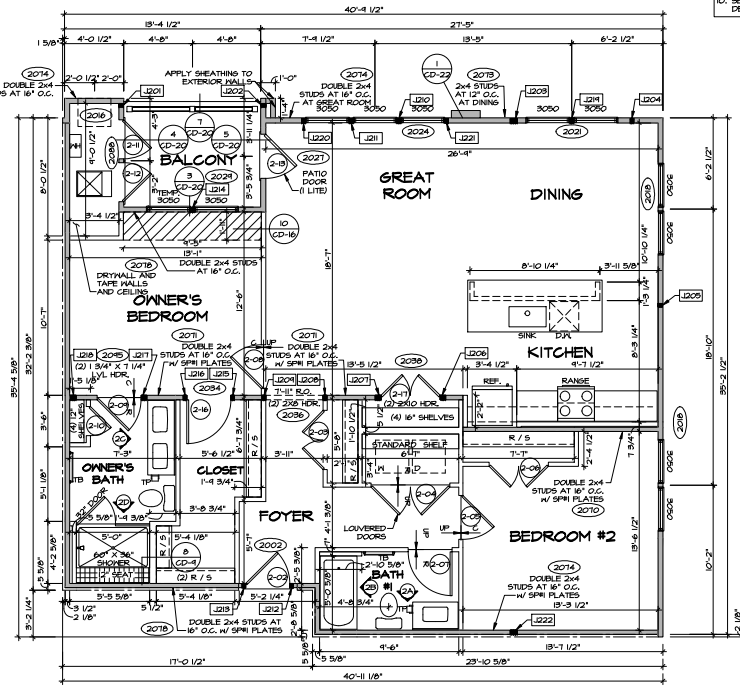

LAYOUT 2 FLOOR PLAN
SCALE: 1/4" = 1'-0"
UNIT 1, REVERSE

REVISIONS

REV.	NO.	DATE	DESCRIPTION

PROJECT INFORMATION

PROJECT: MOSAIC 24 UNIT STONE
SHEET NO.: A-12
DRAWING TITLE: SECOND FLOOR LEVEL PLAN - LAYOUT 2
DATE:
OPTION:
SCALE: 1/4" = 1'-0"

DESIGNER
NVR
NVR, Inc.
1000 N. 10th St.
Suite 100
Fargo, ND 58103
Phone: 701.785.1100
Fax: 701.785.1101
Email: info@nvr.com
Website: www.nvr.com

DATE
08/27/22

SCALE
1/4" = 1'-0"

SHEET NO.
A-12

UNIT NO.
20


* DOOR VIEWER WITH 180-DEGREE FIELD OF VISION MOUNTED AT 52" AFF, AND 48" MAX. AFF AT ANSI TYPE UNITS

DOOR ID	LOCATION	DOOR SIZE HEIGHT WIDTH	JAMB WIDTH	PAIR	DOOR TYPE	DOOR SLAB	DOOR GLAZING	FRAME MATERIAL	CLOSER	ADA SILL	UL LISTED	LOOK SET	SPRINGS HINGE	FIRE RATINGS	REMARKS
3-02	UNIT	6'-8" 3'-0"	4.5	NO	EXTERIOR	HOLLOW METAL (H4)	NO	METAL (MTL)	NO	YES	YES	PRIVACY	YES	NO MINUTE	*
3-03	UNIT	6'-8" 4'-0 1/2"	4.5	YES	INTERIOR	HOLLOW CORE (H3)	NO	WOOD (WD)	NO	NO	NO	DOUBLE PASSAGE	NO	NONE	
3-04	UNIT	6'-8" 2'-0"	4.5	NO	INTERIOR	HOLLOW CORE (H3)	NO	WOOD (WD)	NO	NO	NO	PASSAGE	NO	NONE	
3-06	UNIT	6'-8" 3'-0"	4.5	NO	INTERIOR	HOLLOW CORE (H3)	NO	WOOD (WD)	NO	NO	NO	PRIVACY	NO	NONE	
3-07	UNIT	6'-8" 3'-0"	4.5	NO	INTERIOR	HOLLOW CORE (H3)	NO	WOOD (WD)	NO	NO	NO	PRIVACY	NO	NONE	
3-08	UNIT	6'-8" 3'-0"	4.5	NO	INTERIOR	HOLLOW CORE (H3)	NO	WOOD (WD)	NO	NO	NO	PASSAGE	NO	NONE	
3-10	UNIT	6'-8" 3'-0"	4.5	NO	INTERIOR	HOLLOW CORE (H3)	NO	WOOD (WD)	NO	NO	NO	PASSAGE	NO	NONE	
3-11	UNIT	6'-8" 3'-0"	4.5	NO	INTERIOR	HOLLOW CORE (H3)	NO	WOOD (WD)	NO	NO	NO	PRIVACY	NO	NONE	
3-12	UNIT	6'-8" 3'-4 1/2"	4.5	YES	INTERIOR	LOUVER (L3)	NO	WOOD (WD)	NO	NO	NO	DOUBLE PASSAGE	NO	NONE	
3-13	UNIT	6'-8" 3'-0"	4.5	NO	INTERIOR	HOLLOW CORE (H3)	NO	WOOD (WD)	NO	NO	NO	PRIVACY	NO	NONE	
3-14	UNIT	6'-8" 2'-0"	4.5	NO	INTERIOR	HOLLOW CORE (H3)	NO	WOOD (WD)	NO	NO	NO	PASSAGE	NO	NONE	
3-15	UNIT	6'-8" 2'-0"	4.5	NO	EXTERIOR	HOLLOW METAL (H4)	NO	WOOD (WD)	NO	NO	NO	PRIVACY	NO	NONE	
3-16	UNIT	6'-8" 2'-0"	4.5	NO	EXTERIOR	HOLLOW METAL (H4)	NO	WOOD (WD)	NO	NO	NO	PRIVACY	NO	NONE	
3-17	UNIT	6'-8" 3'-0"	4.5	NO	EXTERIOR	HOLLOW METAL (H4)	YES	METAL (MTL)	NO	YES	NO	PRIVACY	YES	NONE	
3-18	UNIT	6'-8" 3'-0"	4.5	NO	INTERIOR	HOLLOW CORE (H3)	NO	WOOD (WD)	NO	NO	NO	PRIVACY	NO	NONE	
3-19	UNIT	6'-8" 3'-0"	4.5	NO	INTERIOR	HOLLOW CORE (H3)	NO	WOOD (WD)	NO	NO	NO	PRIVACY	NO	NONE	
3-21	UNIT	6'-8" 4'-0 1/2"	4.5	YES	INTERIOR	HOLLOW CORE (H3)	NO	WOOD (WD)	NO	NO	NO	DOUBLE PASSAGE	NO	NONE	


IDENTIFIER	DESCRIPTION	ENG. N.M.	REMARKS
J201	JACK - (2) 2x4 SFF STUD GRADE	2044	
J204	JACK - (3) 2x4 SFF STUD GRADE	2042	
J205	JACK - (3) 2x4 SFF STUD GRADE	4046	
J207	JACK - (4) 2x4 SFF STUD GRADE	4045	
J208	JACK - (2) 2x4 SFF	2046	
J209	JACK - (2) 2x4 SFF	2046	
J210	JACK - (2) 2x4 SFF STUD GRADE	2002	
J212	JACK - (2) 2x4 SFF STUD GRADE	2002	
J213	JACK - (2) 2x4 SFF STUD GRADE	2046	
J214	JACK - (2) 2x4 SFF STUD GRADE	2046	
J215	JACK - (2) 2x4 SFF STUD GRADE	2046	
J216	JACK - (2) 2x4 SFF	2044	
J217	JACK - (2) 2x4 SFF STUD GRADE	2044	
J218	JACK - (2) 2x4 SFF STUD GRADE	2052	
J219	JACK - (2) 2x4 SFF	2052	
J220	JACK - (2) 2x4 SFF STUD GRADE	2052	
J221	JACK - (2) 2x4 SFF STUD GRADE	2052	
J222	JACK - (3) 2x4 SFF STUD GRADE	2052	
J223	JACK - (2) 2x4 SFF STUD GRADE	2052	
J224	JACK - (3) 2x4 SFF STUD GRADE	2054	
J225	JACK - (3) 2x4 SFF STUD GRADE	2054	
J226	JACK - (3) 2x4 SFF STUD GRADE	2054	
J227	JACK - (2) 2x4 SFF STUD GRADE	2056	
J228	JACK - (2) 2x4 SFF STUD GRADE	2056	
J229	JACK - (2) 2x4 SFF STUD GRADE	2056	
J230	JACK - (2) 2x4 SFF STUD GRADE	2056	
J231	JACK - (2) 2x4 SFF STUD GRADE	2056	
J232	JACK - (4) 2x4 SFF STUD GRADE	4045	

—	BEARING WALL
—	NON BEARING WALL
⊙	INDICATES BEARING FROM POINT-LOAD ABOVE JACKS
⊕	BEAM/HEADER
⊖	PAD FOOTING
⊗	STEEL COLUMN
⊙	TRUSS TIE DOWN
⊕	PORTAL FRAME
⊖	JOIST/TRUSS
—	LVL
—	ENGINEERING PAGE NUMBER
—	SEE FC DETAILS FOR FRAMING CONNECTORS

- NOTE**
- ALL WINDOWS WITH THE LOWEST PART OF THE CLEAR OPENING BELOW 36 INCHES ABOVE THE FINISHED FLOOR SHALL HAVE WINDOW OPENING CONTROL DEVICES INSTALLED.
- FLOOR PLAN NOTES**
- ALL HEADERS ARE (2) 2x6 w/ 2x4 WALLS OR (3) 2x6 w/ 2x6 WALLS, OR (2) 2x6 w/ 2x6 WALLS UNLESS OTHERWISE NOTED.
 - ALL HEADERS TO HAVE (1) 2x4 OR 2x6 OR 2x8 JACK AND KING STUD EACH END UNLESS OTHERWISE NOTED. MULTI-OPENING HEADERS TO HAVE (2) JACKS AT INTERMEDIATE BEARINGS UNLESS OTHERWISE NOTED. NO ADDITIONAL FLOOR SYSTEM BLOCKING OR CONTINUOUS LOAD PATH JACKS ARE REQUIRED UNLESS OTHERWISE NOTED.
 - ALL EXTERIOR WALLS TO BE w/ 1" O.D. 8" w/ O.D. OR 1" 3/4" w/ O.D. ALL INTERIOR WALLS TO BE 3 1/2" UNLESS OTHERWISE NOTED.
 - HATCHED AREAS INDICATE DROPPED CEILINGS. ALL DROPPED CEILINGS ARE 12" UNLESS OTHERWISE NOTED. SEE TRACED WALL PANEL DETAIL SHEET FOR SPECIAL WALL FRAMING LOCATIONS AND HEADER SIZES, IF APPLICABLE.
 - SEE STANDARD DETAIL CD-1 FOR INTERIOR TRIM DETAILS.
 - ALL WINDOWS HAVE 1'-0 1/2" HEADER HEIGHT UNLESS OTHERWISE NOTED.
 - ALL HEADERS IN NON-BEARING WALLS SHALL BE A SINGLE FLAT 2x4 OR 2x6 ATTACHED TO GIRTHS ABOVE UNLESS OTHERWISE NOTED.
 - BEARING WALLS WITH SPIN PLATES IDENTIFIED REQUIRE SILL PLATE AND BOTH TOP PLATES TO BE SPIN MATERIAL.
 - SEE ACCESSIBILITY SHEETS AND GRAB BAR BLOCKING DETAILS FOR ADDITIONAL INFORMATION.

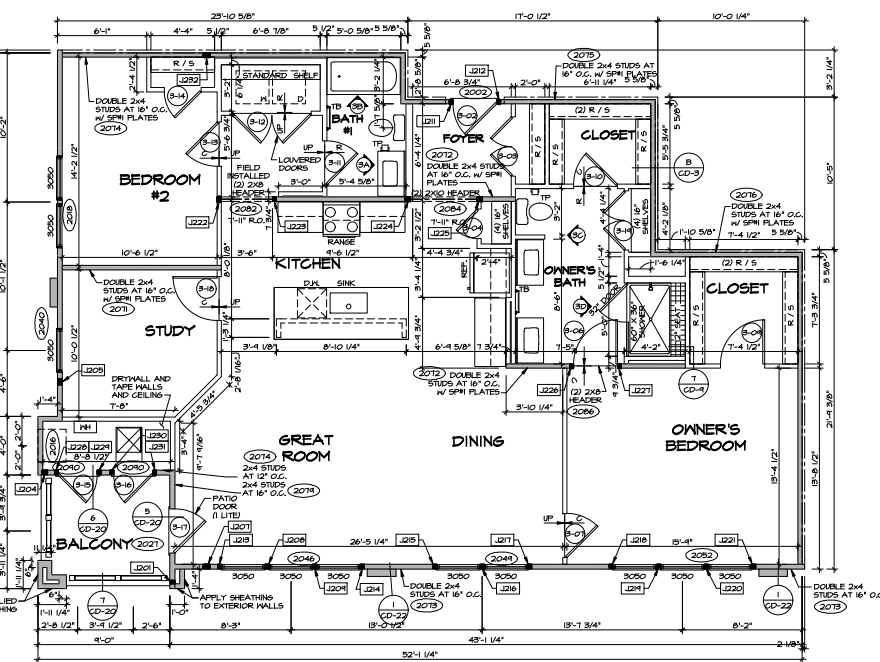

LAYOUT 3 FLOOR PLAN
SCALE: 1/4" = 1'-0"
UNIT 6, PER PLAN

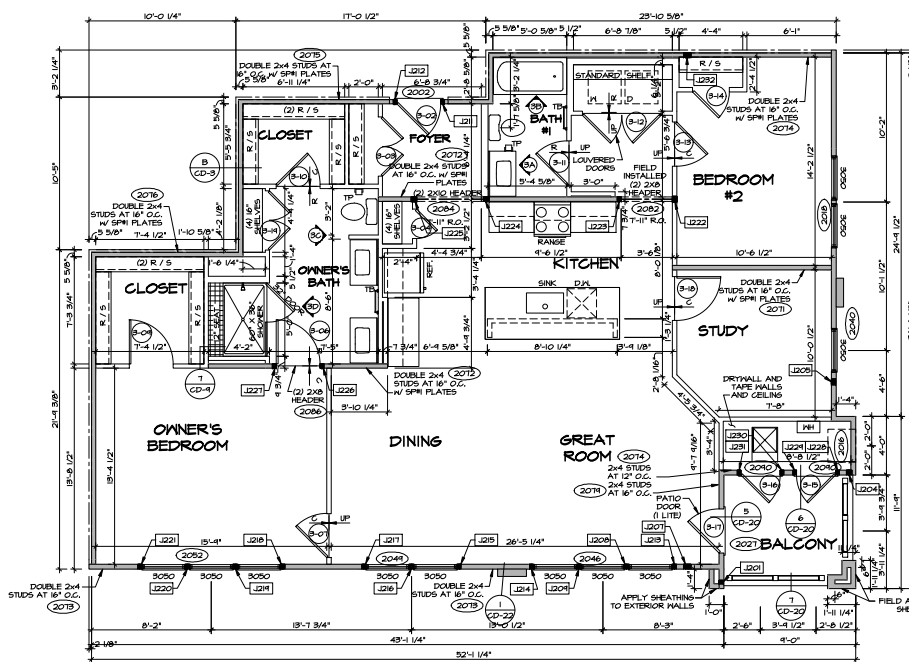

LAYOUT 3 FLOOR PLAN
SCALE: 1/4" = 1'-0"
UNIT 1, REVERSE

REVISIONS

NO.	DATE	DESCRIPTION
1	08/27/22	ISSUED FOR PERMIT

PROJECT INFORMATION

PROJECT: MOSAIC 24 UNIT STONE
DRAWING TITLE: SECOND FLOOR LEVEL PLAN - LAYOUT 3
DATE: 08/27/22
OPTION: PERMIT

DESIGNER
NVR
NVR, INC.
5300 PINEVIEW DR.
PITTSBURGH, PA 15106
TEL: 412.381.1000
WWW.NVR.COM

SCALE
1/4" = 1'-0"

SHEET NO.
A-12

TOTAL SHEETS
21

* DOOR VIEWER WITH 180-DEGREE FIELD OF VISION MOUNTED AT 52" AFF. AND 48" MAX. AFF. AT ANSI TYPE UNITS

DOOR ID	LOCATION	DOOR SIZE	JAMB WIDTH	PAIR	DOOR TYPE	DOOR SLAB	DOOR GLAZING	FRAME MATERIAL	CLOSER	ADA SLIP	ILL. LISTED	LOCK SET	SPRING HINGE	FIRE RATING	REMARKS
I-01	UNIT	6'-0" x 2'-0"	75	NO	EXTERIOR	HOLLOW METAL (HM)	NO	METAL (MTL)	NO	YES	YES	PRIVACY	YES	NO MINUTE	*
I-02	UNIT	6'-0" x 2'-0"	45	NO	EXTERIOR	HOLLOW METAL (HM)	NO	METAL (MTL)	NO	YES	YES	PRIVACY	YES	NO MINUTE	*
I-03	UNIT	6'-0" x 2'-0"	45	NO	INTERIOR	HOLLOW CORE (HC)	NO	WOOD (WD)	NO	NO	NO	PRIVACY	NO	NONE	
I-04	UNIT	6'-0" x 2'-0"	45	NO	INTERIOR	HOLLOW CORE (HC)	NO	WOOD (WD)	NO	NO	NO	PASSAGE	NO	NONE	
I-05	UNIT	6'-0" x 5'-4 1/2"	45	YES	INTERIOR	LOUVER (LV)	NO	WOOD (WD)	NO	NO	NO	DOUBLE PASSAGE	NO	NONE	
I-06	UNIT	6'-0" x 2'-0"	65	NO	INTERIOR	HOLLOW CORE (HC)	NO	WOOD (WD)	NO	NO	NO	PRIVACY	NO	NONE	
I-07	UNIT	6'-0" x 2'-0"	45	NO	INTERIOR	HOLLOW CORE (HC)	NO	WOOD (WD)	NO	NO	NO	PASSAGE	NO	NONE	
I-08	UNIT	6'-0" x 2'-0"	45	NO	INTERIOR	HOLLOW CORE (HC)	NO	WOOD (WD)	NO	NO	NO	PRIVACY	NO	NONE	
I-09	UNIT	6'-0" x 2'-0"	45	NO	INTERIOR	HOLLOW CORE (HC)	NO	WOOD (WD)	NO	NO	NO	PASSAGE	NO	NONE	
I-10	UNIT	6'-0" x 2'-0"	65	NO	EXTERIOR	HOLLOW METAL (HM)	YES	METAL (MTL)	NO	YES	NO	PRIVACY	YES	NONE	
I-11	UNIT	6'-0" x 2'-0"	45	NO	INTERIOR	HOLLOW METAL (HM)	NO	WOOD (WD)	NO	NO	NO	PRIVACY	NO	NONE	
I-12	UNIT	6'-0" x 2'-0"	45	NO	EXTERIOR	HOLLOW METAL (HM)	NO	WOOD (WD)	NO	NO	NO	PRIVACY	NO	NONE	
I-13	UNIT	6'-0" x 2'-0"	65	NO	INTERIOR	HOLLOW CORE (HC)	NO	WOOD (WD)	NO	NO	NO	PRIVACY	NO	NONE	
I-14	UNIT	6'-0" x 2'-0"	65	NO	INTERIOR	HOLLOW CORE (HC)	NO	WOOD (WD)	NO	NO	NO	PRIVACY	NO	NONE	
I-15	UNIT	6'-0" x 2'-0"	65	NO	INTERIOR	HOLLOW CORE (HC)	NO	WOOD (WD)	NO	NO	NO	PRIVACY	NO	NONE	
I-16	UNIT	6'-0" x 2'-0"	65	NO	INTERIOR	HOLLOW CORE (HC)	NO	WOOD (WD)	NO	NO	NO	PRIVACY	NO	NONE	
I-17	UNIT	6'-0" x 2'-0"	65	NO	EXTERIOR	HOLLOW METAL (HM)	YES	METAL (MTL)	NO	YES	NO	PRIVACY	YES	NONE	
I-18	UNIT	6'-0" x 2'-0"	45	NO	EXTERIOR	HOLLOW METAL (HM)	YES	METAL (MTL)	NO	YES	NO	PRIVACY	YES	NONE	
I-19	UNIT	6'-0" x 2'-0"	45	NO	EXTERIOR	HOLLOW METAL (HM)	YES	METAL (MTL)	NO	YES	NO	PRIVACY	YES	NONE	
I-20	UNIT	6'-0" x 2'-0"	45	NO	INTERIOR	HOLLOW CORE (HC)	NO	WOOD (WD)	NO	NO	NO	PRIVACY	NO	NONE	
I-21	UNIT	6'-0" x 2'-0"	45	NO	INTERIOR	HOLLOW CORE (HC)	NO	WOOD (WD)	NO	NO	NO	PRIVACY	NO	NONE	
I-22	UNIT	6'-0" x 2'-0"	45	NO	INTERIOR	HOLLOW CORE (HC)	NO	WOOD (WD)	NO	NO	NO	PRIVACY	NO	NONE	
I-23	UNIT	6'-0" x 2'-0"	45	NO	INTERIOR	HOLLOW CORE (HC)	NO	WOOD (WD)	NO	NO	NO	PRIVACY	NO	NONE	
I-24	UNIT	6'-0" x 2'-0"	45	NO	INTERIOR	HOLLOW CORE (HC)	NO	WOOD (WD)	NO	NO	NO	PASSAGE	NO	NONE	
I-25	UNIT	6'-0" x 2'-0"	45	NO	INTERIOR	HOLLOW CORE (HC)	NO	WOOD (WD)	NO	NO	NO	PASSAGE	NO	NONE	
I-26	UNIT	6'-0" x 2'-0"	45	NO	INTERIOR	HOLLOW CORE (HC)	NO	WOOD (WD)	NO	NO	NO	PASSAGE	NO	NONE	
I-27	UNIT	6'-0" x 4'-0 1/2"	45	YES	INTERIOR	HOLLOW CORE (HC)	NO	WOOD (WD)	NO	NO	NO	DOUBLE PASSAGE	NO	NONE	

IDENTIFIER	DESCRIPTION	ENCL. N.M.	REMARKS
J301	JACK - (2) 2x4 SPS STUD GRADE	3014	
J302	JACK - (2) 2x4 SPS STUD GRADE	3014	
J303	JACK - (2) 2x4 SPS	3001	
J304	JACK - (2) 2x4 SPS STUD GRADE	3012	
J305	JACK - (2) 2x4 SPS STUD GRADE	3012	
J306	JACK - (2) 2x4 SPS STUD GRADE	3012	
J307	JACK - (2) 2x4 SPS STUD GRADE	3012	
J308	JACK - 2x4 SPS STUD GRADE	3018	
J309	JACK - 2x4 SPS STUD GRADE	3018	

LEGEND







- BEARING WALL
- NON BEARING WALL
- INDICATES BEARING FROM POINT-LOAD ABOVE JACKS
- JACKS
- BEAM/HEADER
- PIED FOOTING
- STEEL COLUMN
- TRUSS TIE DOWN
- PORTAL FRAME
- JOIST/TRUSS
- LVL
- ENGINEERING PAGE NUMBER

SEE FC DETAILS FOR FRAMING CONNECTORS

- FLOOR PLAN NOTES**
- ALL HEADERS ARE (2) 2x6 w/ 2x4 WALLS OR (2) 2x6 w/ 2x6 WALLS OR (2) 2x6 w/ 2x6 JACKS. ALL HEADERS TO HAVE (1) 2x4 OR 2x6 OR 2x8 JACK. INTERMEDIATE BEARING, UNLESS OTHERWISE NOTED, NO ADDITIONAL FLOOR SYSTEM BLOCKING OR CONTINUOUS LOAD PATH JACKS ARE REQUIRED UNLESS OTHERWISE NOTED.
 - ALL EXTERIOR WALLS TO BE 4" W/ ORE OR 7.5" W/ ORE. ALL INTERIOR WALLS TO BE 3 1/2" UNLESS OTHERWISE NOTED.
 - HATCHED AREAS INDICATE DROPPED CEILINGS. ALL DROPPED CEILINGS ARE 12" UNLESS OTHERWISE NOTED.
 - SEE BRACED WALL PANEL DETAIL SHEET FOR SPECIAL WALL FRAMING LOCATIONS AND HEADER SIZES, IF APPLICABLE.
 - SEE STANDARD DETAIL CD-1 FOR INTERIOR TRIM DETAILS.
 - ALL WINDOWS HAVE 1-0 1/2" HEADER HEIGHT UNLESS OTHERWISE NOTED.
 - ALL HEADERS IN NON-BEARING WALLS SHALL BE A SINGLE FLAT 2x4 OR 2x6 ATTACHED TO GIRDERS ABOVE, UNLESS OTHERWISE NOTED.
 - BEARING WALLS WITH SPIR PLATES IDENTIFIED REQUIRE SILL PLATE AND BOTH TOP PLATES TO BE SPIR MATERIAL.
 - SEE ACCESSIBILITY SHEETS AND GRAB BAR BLOCKING DETAILS FOR ADDITIONAL INFORMATION.

NOTE:
ALL UNITS LABELED "TYPE A" ARE DESIGNED PER ICC-ANSI A117.1-2009 (A117.1) ACCESSIBLE AND USABLE BUILDINGS AND FACILITIES.

NOTE:
ALL WINDOWS WITH THE LOWEST PART OF THE CLEAR OPENING BELOW 56 INCHES ABOVE THE FINISHED FLOOR SHALL HAVE PERSON OPERATING CONTROL DEVICES INSTALLED.

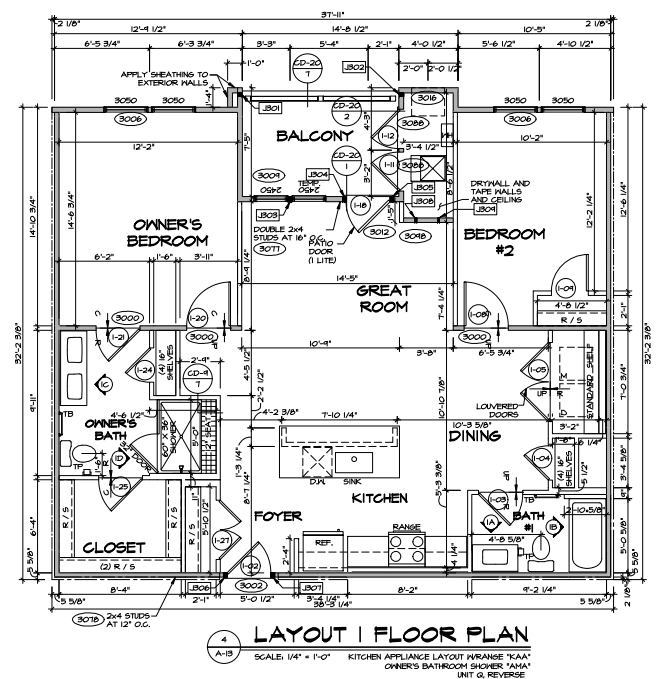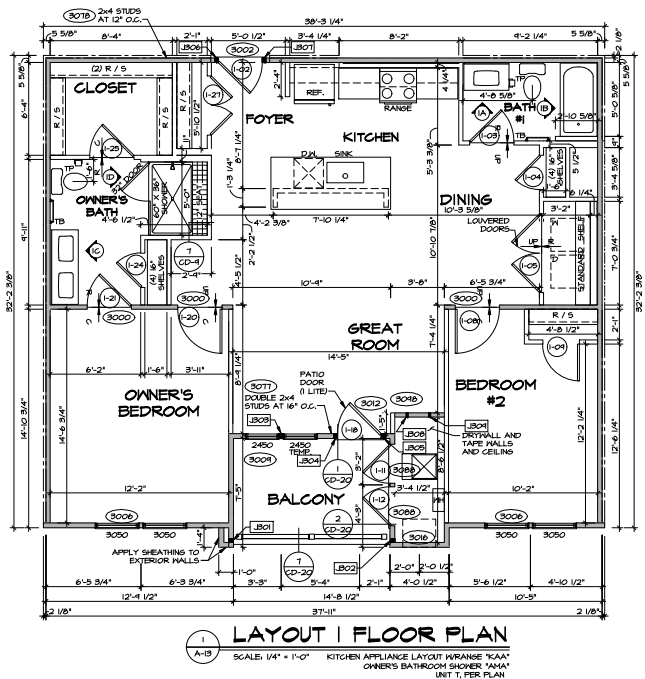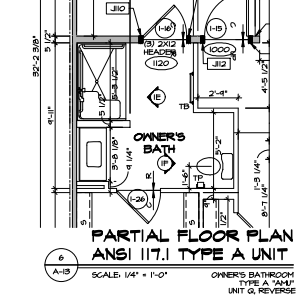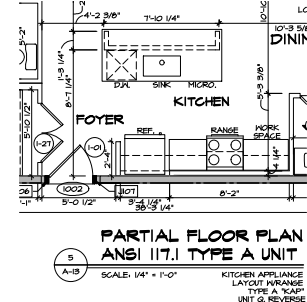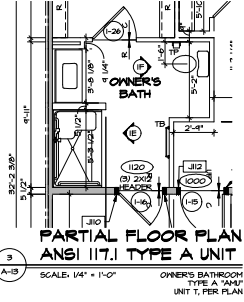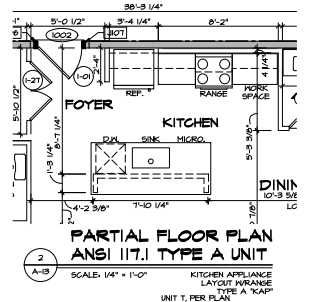

REVISIONS

NO.	DATE	DESCRIPTION
1	08/27/22	ISSUED FOR PERMIT

PROJECT INFORMATION

PROJECT: MOSAIC 24 UNIT STONE
DRAWING TITLE: THIRD FLOOR LEVEL PLAN - LAYOUT 1
OPTION: DESCRIPTION

DESIGNER
NVR
NVR, Inc.
5300 Parkview Blvd., Suite 100
Pawcatuck, CT 06350

DATE
08/27/22

SHEET NO.
A-13

TOTAL SHEETS
23

* DOOR VIEW WITH 180-DEGREE FIELD OF VISION MOUNTED AT 52" AFF, AND 48" MAX. AFF. AT ANSI TYPE UNITS

LAYOUT DOOR SCHEDULE													
DOOR ID	LOCATION	DOOR SIZE HEIGHT WIDTH	JAMB WIDTH	PAIR	DOOR TYPE	DOOR SLAB	DOOR GLAZING	FRAME MATERIAL	CLOSER	ADA SILL	IL LISTED	LOCK SET	SPRING HINGE
2-02	UNIT	6'-8" 3'-0"	4.5	NO	EXTERIOR	HOLLOW METAL (HM)	NO	METAL (MTL)	NO	YES	YES	PRIVACY	YES
2-03	UNIT	6'-8" 4'-0 1/2"	4.5	YES	INTERIOR	HOLLOW CORE (HC)	NO	WOOD (WD)	NO	NO	NO	DOUBLE PASSAGE	NO
2-04	UNIT	6'-8" 3'-4 1/2"	4.5	YES	INTERIOR	LOUVER (LV)	NO	WOOD (WD)	NO	NO	NO	DOUBLE PASSAGE	NO
2-05	UNIT	6'-8" 3'-0"	4.5	NO	INTERIOR	HOLLOW CORE (HC)	NO	WOOD (WD)	NO	NO	NO	PRIVACY	NO
2-06	UNIT	6'-8" 4'-0 1/2"	4.5	YES	INTERIOR	HOLLOW CORE (HC)	NO	WOOD (WD)	NO	NO	NO	DOUBLE PASSAGE	NO
2-07	UNIT	6'-8" 3'-0"	4.5	NO	INTERIOR	HOLLOW CORE (HC)	NO	WOOD (WD)	NO	NO	NO	PRIVACY	NO
2-08	UNIT	6'-8" 3'-0"	4.5	NO	INTERIOR	HOLLOW CORE (HC)	NO	WOOD (WD)	NO	NO	NO	PRIVACY	NO
2-09	UNIT	6'-8" 3'-0"	4.5	NO	INTERIOR	HOLLOW CORE (HC)	NO	WOOD (WD)	NO	NO	NO	PRIVACY	NO
2-10	UNIT	6'-8" 2'-0"	4.5	NO	INTERIOR	HOLLOW CORE (HC)	NO	WOOD (WD)	NO	NO	NO	PRIVACY	NO
2-11	UNIT	6'-4" 2'-8"	4.5	NO	EXTERIOR	HOLLOW METAL (HM)	NO	WOOD (WD)	NO	NO	NO	PRIVACY	NO
2-12	UNIT	6'-4" 2'-8"	4.5	NO	EXTERIOR	HOLLOW METAL (HM)	NO	WOOD (WD)	NO	NO	NO	PRIVACY	NO
2-13	UNIT	6'-4" 3'-0"	4.5	NO	EXTERIOR	HOLLOW METAL (HM)	YES	METAL (MTL)	NO	YES	NO	PRIVACY	YES
2-14	UNIT	6'-8" 3'-0"	4.5	NO	INTERIOR	HOLLOW CORE (HC)	NO	WOOD (WD)	NO	NO	NO	PRIVACY	NO
2-15	UNIT	6'-8" 4'-0 1/2"	4.5	YES	INTERIOR	HOLLOW CORE (HC)	NO	WOOD (WD)	NO	NO	NO	DOUBLE PASSAGE	NO

THIRD FLOOR JACK SCHEDULE			
IDENTIFIER	DESCRIPTION	ENG. MARK	REMARKS
J501	JACK - (2) 2X4 SFF STUD GRADE	3032	
J502	JACK - (2) 2X4 SFF STUD GRADE	3032	
J503	JACK - (4) 2X4 SFF STUD GRADE	4045	
J504	JACK - (2) 2X4 SFF STUD GRADE	4045	
J505	JACK - (2) 2X4 SFF STUD GRADE	4045	
J506	JACK - (2) 2X4 SFF STUD GRADE	3036	
J507	JACK - (2) 2X4 SFF STUD GRADE	3036	
J508	JACK - (2) 2X4 SFF STUD GRADE	3036	
J509	JACK - (2) 2X4 SFF STUD GRADE	3036	
J510	JACK - (2) 2X4 SFF STUD GRADE	3036	
J511	JACK - (2) 2X4 SFF STUD GRADE	3036	
J512	JACK - (2) 2X4 SFF STUD GRADE	3036	
J513	JACK - (2) 2X4 SFF STUD GRADE	3036	
J514	JACK - (2) 2X4 SFF STUD GRADE	3036	
J515	JACK - (4) 2X4 SFF STUD GRADE	4045	

LEGEND


- BEARING WALL
- NON BEARING WALL
- INDICATES BEARING FROM POINT-LOAD ABOVE JACKS
- BEAM/HEADER
- PIED FOOTING
- STEEL COLUMN
- TRUSS TIE DOWN
- PORTAL FRAME
- JOIST/TRUSS
- LVL
- ENGINEERING PAGE NUMBER

SEE FC DETAILS FOR FRAMING CONNECTORS


- FLOOR PLAN NOTES**
- ALL HEADERS ARE (2) 2x6 w/ 2x4 WALLS OR (3) 2x6 w/ 2x6 WALLS, OR (2) 2x6 w/ 2x6 WALLS UNLESS OTHERWISE NOTED.
 - ALL HEADERS TO HAVE (1) 2x4 OR 2x6 OR 2x8 JACK AND KING STUD EACH END UNLESS OTHERWISE NOTED. MULTI-OPENING HEADERS TO HAVE (2) JACKS AT INTERMEDIATE BEARINGS UNLESS OTHERWISE NOTED. NO ADDITIONAL FLOOR SYSTEM BLOCKING OR CONTINUOUS LOAD PATH JACKS ARE REQUIRED UNLESS OTHERWISE NOTED.
 - ALL EXTERIOR WALLS TO BE 4" W/ OSB, 4" W/ OSB OR 7.5" W/ OSB. ALL INTERIOR WALLS TO BE 3 1/2" UNLESS OTHERWISE NOTED.
 - HATCHED AREAS INDICATE DROPPED CEILING. ALL DROPPED CEILING ARE 12" UNLESS OTHERWISE NOTED. SEE BRACED WALL PANEL DETAIL SHEET FOR SPECIAL WALL FRAMING LOCATIONS AND HEADER SIZES, IF APPLICABLE.
 - SEE STANDARD DETAIL CD-1 FOR INTERIOR TRIM DETAILS.
 - ALL WINDOWS HAVE 1'-0 1/2" HEADER HEIGHT UNLESS OTHERWISE NOTED.
 - ALL HEADERS IN NON-BEARING WALLS SHALL BE A SINGLE FLAT 2x4 OR 2x6 ATTACHED TO GIRDPLES ABOVE UNLESS OTHERWISE NOTED.
 - BEARING WALLS WITH SPIR PLATES IDENTIFIED REQUIRE SILL PLATE AND BOTH TOP PLATES TO BE SPIR MATERIAL.
 - SEE ACCESSIBILITY SHEETS AND GRAB BAR BLOCKING DETAILS FOR ADDITIONAL INFORMATION.

NOTE

ALL WINDOWS WITH THE LOWEST PART OF THE CLEAR OPENING BELOW 6 INCHES ABOVE THE FINISHED FLOOR SHALL HAVE WINDOW OPENING CONTROL DEVICES INSTALLED.

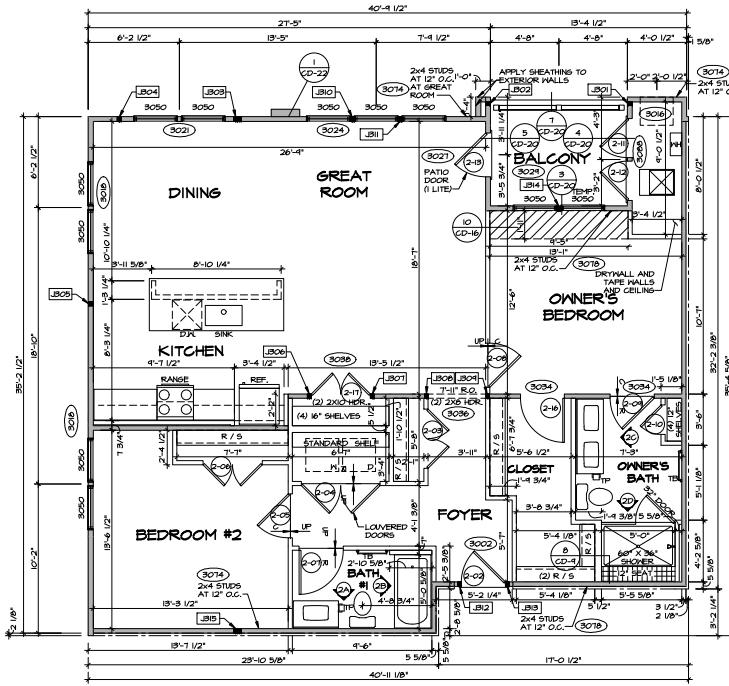

LAYOUT 2 FLOOR PLAN
SCALE: 1/4" = 1'-0"
UNIT P, PER PLAN

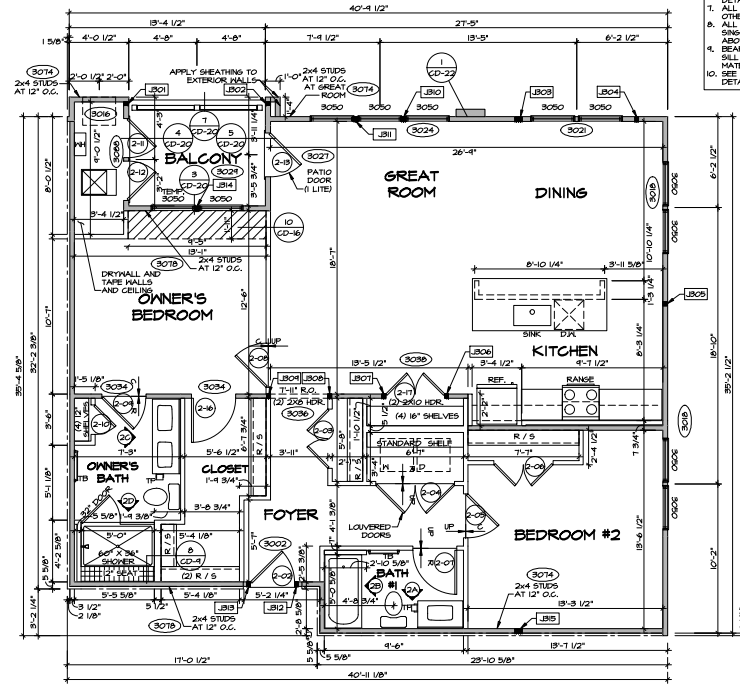

LAYOUT 2 FLOOR PLAN
SCALE: 1/4" = 1'-0"
UNIT R, REVERSE

REVISIONS

NO.	DATE	DESCRIPTION

PROJECT INFORMATION

PROJECT: MOSAIC 24 UNIT STONE
DRAWN BY: [Name]
DATE: [Date]
OPTION: [Option]

NOTES


1. SEE FC-1000A FOR MOSAIC 24 UNIT STONE UNIT P, PER PLAN.
2. SEE FC-1000B FOR MOSAIC 24 UNIT STONE UNIT R, REVERSE.

SHEET NO.
A-13


24

DOOR VENER WITH BECELENE FIELD OF VISION PORTAL AT 1' AFF, AND 48" AFF. AT 188" TYPE UNITS																
LAYOUT DOOR SCHEDULE																
DOOR ID	LOCATION	DOOR SIZE		JAMB WIDTH	PAIR	DOOR TYPE	DOOR SLAB	DOOR GLAZING	FRAME MATERIAL	CLOSER	ADA SILL	UL LISTED	LOCK SET	SPRINGS HINSE	FIRE RATINGS	REMARKS
		HEIGHT	DEPTH													
S-02	UNIT	6'-0"	3'-0"	4.5	NO	EXTERIOR	HOLLON METAL (HN)	NO	METAL (MTL)	NO	YES	YES	PRIVACY	YES	30 MINUTE	*
S-03	UNIT	6'-8"	4'-0 1/2"	4.5	YES	INTERIOR	HOLLON CORE (NC)	NO	MODD (MD)	NO	NO	NO	DOUBLE PASSAGE	NO	NONE	
S-04	UNIT	6'-8"	2'-0"	4.5	NO	INTERIOR	HOLLON CORE (NC)	NO	MODD (MD)	NO	NO	NO	NO PASSAGE	NO	NONE	
S-05	UNIT	6'-8"	3'-0"	4.5	NO	INTERIOR	HOLLON CORE (NC)	NO	MODD (MD)	NO	NO	NO	NO PASSAGE	NO	NONE	
S-07	UNIT	6'-8"	3'-0"	4.5	NO	INTERIOR	HOLLON CORE (NC)	NO	MODD (MD)	NO	NO	NO	NO PASSAGE	NO	NONE	
S-04	UNIT	6'-8"	3'-0"	4.5	NO	INTERIOR	HOLLON CORE (NC)	NO	MODD (MD)	NO	NO	NO	NO PASSAGE	NO	NONE	
S-06	UNIT	6'-8"	3'-0"	4.5	NO	INTERIOR	HOLLON CORE (NC)	NO	MODD (MD)	NO	NO	NO	NO PASSAGE	NO	NONE	
S-11	UNIT	6'-8"	3'-0"	4.5	NO	INTERIOR	HOLLON CORE (NC)	NO	MODD (MD)	NO	NO	NO	NO PASSAGE	NO	NONE	
S-12	UNIT	6'-8"	3'-4 1/2"	4.5	YES	INTERIOR	LOXMER (LV)	NO	MODD (MD)	NO	NO	NO	DOUBLE PASSAGE	NO	NONE	
S-13	UNIT	6'-8"	3'-0"	4.5	NO	INTERIOR	HOLLON CORE (NC)	NO	MODD (MD)	NO	NO	NO	NO PASSAGE	NO	NONE	
S-14	UNIT	6'-8"	2'-6"	4.5	NO	INTERIOR	HOLLON CORE (NC)	NO	MODD (MD)	NO	NO	NO	NO PASSAGE	NO	NONE	
S-15	UNIT	6'-8"	2'-8"	4.5	NO	EXTERIOR	HOLLON METAL (HN)	NO	MODD (MD)	NO	NO	NO	NO PASSAGE	NO	NONE	
S-16	UNIT	6'-8"	2'-8"	4.5	NO	EXTERIOR	HOLLON METAL (HN)	NO	MODD (MD)	NO	NO	NO	NO PASSAGE	NO	NONE	
S-17	UNIT	6'-8"	3'-0"	4.5	NO	EXTERIOR	HOLLON METAL (HN)	YES	METAL (MTL)	NO	YES	NO	NO PASSAGE	YES	NONE	
S-18	UNIT	6'-8"	3'-0"	4.5	NO	EXTERIOR	HOLLON CORE (NC)	YES	MODD (MD)	NO	NO	NO	NO PASSAGE	NO	NONE	
S-18	UNIT	6'-8"	4'-0 1/2"	4.5	YES	INTERIOR	HOLLON CORE (NC)	NO	MODD (MD)	NO	NO	NO	DOUBLE PASSAGE	NO	NONE	

THIRD FLOOR JACK SCHEDULE			
IDENTIFIER	DESCRIPTION	ENG. N.M.	REMARKS
J301	JACK - (2) 2X4 5W6 STD GRADE	3044	
J302	JACK - (2) 2X4 5W6 STD GRADE	3043	
J303	JACK - (3) 2X4 5W6 STD GRADE	4046	
J307	JACK - (4) 2X4 5W6 STD GRADE	4045	
J308	JACK - (2) 2X4 5W6	3046	
J309	JACK - (2) 2X4 5W6	3046	
J310	JACK - (2) 2X4 5W6	3041	
J311	JACK - (2) 2X4 5W6 STD GRADE	3002	
J312	JACK - (2) 2X4 5W6 STD GRADE	3002	
J318	JACK - (2) 2X4 5W6 STD GRADE	3082	
J324	JACK - (2) 2X4 5W6 STD GRADE	3084	
J325	JACK - (2) 2X4 5W6 STD GRADE	3084	

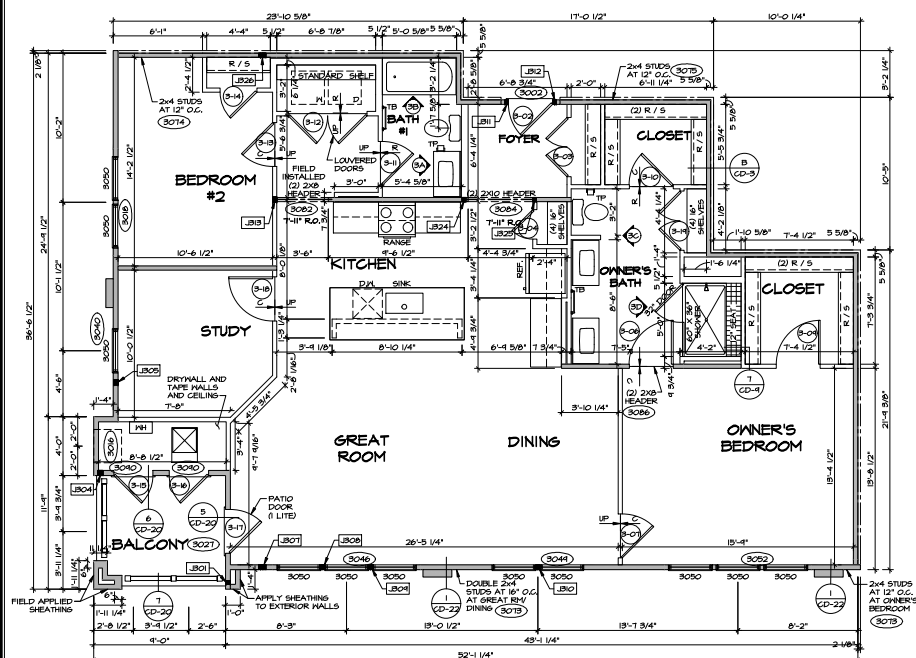

LAYOUT 3 FLOOR PLAN

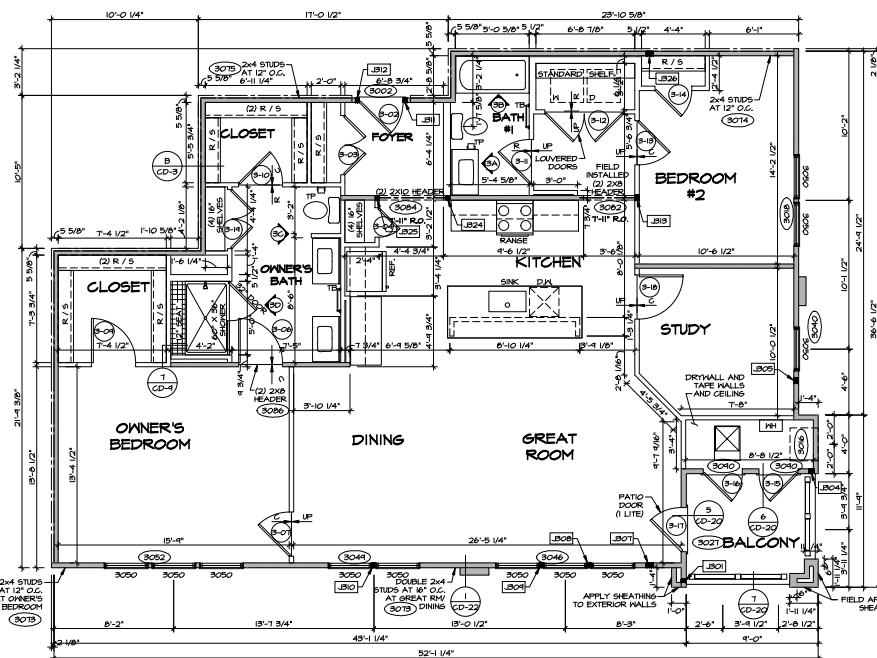

2 LAYOUT 3 FLOOR PLAN

LEGEND

	BEARING WALL
	NON BEARING WALL
	INDICATES BEARING FROM POINT-LOAD ABOVE
	JACKS
	BEAM/HEADER
	PAD FOOTING
	STEEL COLUMN
	TRUSS TIE DOWN
	PORTAL FRAME
	JOIST/TRUSS
	LVL
	ENGINEERING PAGE NUMBER

SEE PG. DETAILS FOR
FRAMING CONNECTORS

NOTE
ALL WINDOWS WITH THE LOWEST PART OF THE CLEAR OPENING BELOW 36 INCHES ABOVE THE FINISHED FLOOR SHALL HAVE WINDOW OPENING CONTROL DEVICES INSTALLED.

[illegible]

REMARKS

DATE _____

REV. NO.

11

11

11

11

613

11

20A

SET NO.

11

11


11

11

11

10

LEADS

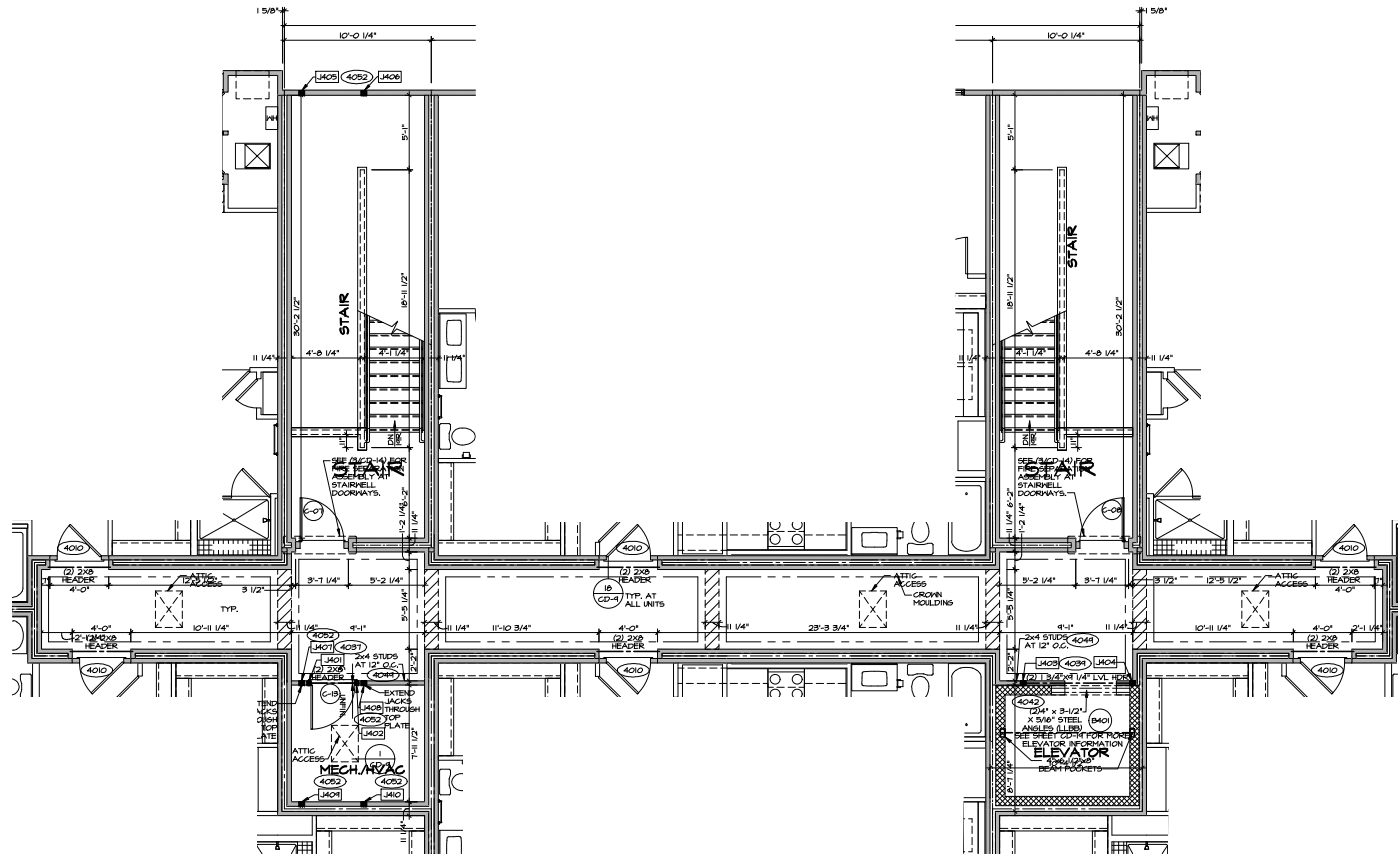

COMMON AREA FLOOR PLAN
SCALE: 1/4" = 1'-0"

LAYOUT DOOR SCHEDULE

DOOR ID	LOCATION	DOOR SIZE HEIGHT WIDTH	JAMB WIDTH	PAIR	DOOR TYPE	DOOR SLAB	DOOR GLAZING	FRAME MATERIAL	CLOSER	ADA SILL	UL LISTED	LOCK SET	SPRING HINSE	FIRE RATINGS	REMARKS
C-01	COMMON AREA	6'-8" 3'-0"	6.5	NO	EXTERIOR	HOLLOW METAL (HM)	NO	METAL (MTL)	YES	YES	YES	PASSAGE	NO	40 MINUTE	
C-02	COMMON AREA	6'-8" 3'-0"	6.5	NO	EXTERIOR	HOLLOW METAL (HM)	NO	METAL (MTL)	YES	YES	YES	PASSAGE	NO	40 MINUTE	
C-15	COMMON AREA	6'-8" 3'-0"	4.5	NO	INTERIOR	HOLLOW METAL (HM)	NO	METAL (MTL)	NO	YES	YES	PREVACY	YES	40 MINUTE	

FIELD INSTALLED UPPER FLOOR FRAMING BEAM/HEADER SCHEDULE

IDENTIFIER	DESCRIPTION	LENGTH	ENG. N.M.	REMARKS
B401	BEAM STEEL - INB24	4'-1 1/2"	4041	

UPPER FLOOR JACK SCHEDULE

IDENTIFIER	DESCRIPTION	ENG. N.M.	REMARKS
J401	JACK - (2) 2X4 SPP STUD GRADE	4081	
J402	JACK - (2) 2X4 SPP STUD GRADE	4081	
J403	JACK - (3) 2X4 SPP STUD GRADE	4081	
J404	JACK - (3) 2X4 SPP STUD GRADE	4081	
J405	JACK - (3) 2X4 SPP STUD GRADE	4082	
J406	JACK - (3) 2X4 SPP STUD GRADE	4082	
J407	JACK - (3) 2X4 SPP	4082	
J408	JACK - (3) 2X4 SPP	4082	
J409	JACK - (3) 2X4 SPP STUD GRADE	4082	
J410	JACK - (3) 2X4 SPP STUD GRADE	4082	

LEGEND

—	BEARING WALL
—	NON BEARING WALL
⊙	INDICATES BEARING FROM POINT-LOAD ABOVE JACKS
[L]	BEAM/HEADER
[F]	PIED FOOTING
[C]	STEEL COLUMN
[X]	TRUSS TIE DOWN
[X]	PORTAL FRAME
[X]	JOIST/TRUSS
[X]	LVL
[X]	ENGINEERING PAGE NUMBER

SEE FC DETAILS FOR FRAMING CONNECTORS

- FLOOR PLAN NOTES**
- ALL HEADERS ARE (2) 2x4 w/ 2x4 WALLS OR (3) 2x4 w/ 2x4 WALLS, OR (2) 2x4 w/ 2x4 WALLS UNLESS OTHERWISE NOTED.
 - ALL HEADERS TO HAVE (1) 2x4 OR 2x6 OR 2x8 JACK AND KING STUD EACH END UNLESS OTHERWISE NOTED. MULTI-OPENING HEADERS TO HAVE (2) JACKS AT INTERMEDIATE BEARING UNLESS OTHERWISE NOTED. NO ADDITIONAL FLOOR SYSTEM BLOCKING OR CONTINUOUS LOAD PATH JACKS ARE REQUIRED UNLESS OTHERWISE NOTED.
 - ALL EXTERIOR WALLS TO BE 4" W/ OSB, 4" W/ OSB OR 7.5" W/ OSB. ALL INTERIOR WALLS TO BE 3 1/2" UNLESS OTHERWISE NOTED.
 - HATCHED AREAS INDICATE DROPPED CEILINGS. ALL DROPPED CEILINGS ARE 12" UNLESS OTHERWISE NOTED. SEE BRACED WALL PANEL DETAIL SHEET FOR SPECIAL WALL FRAMING LOCATIONS AND HEADER SIZES, IF APPLICABLE.
 - SEE STANDARD DETAIL CD-1 FOR INTERIOR TRIM DETAILS.
 - ALL WINDOWS HAVE 1'-0 1/2" HEADER HEIGHT UNLESS OTHERWISE NOTED.
 - ALL HEADERS IN NON-BEARING WALLS SHALL BE A SINGLE FLAT 2x4 OR 2x6 ATTACHED TO CRIPPLES ABOVE UNLESS OTHERWISE NOTED.
 - BEARING WALLS WITH SPIR PLATES IDENTIFIED REQUIRE SILL PLATE AND BOTH TOP PLATES TO BE SPM MATERIAL.
 - SEE ACCESSIBILITY SHEETS AND GRAB BAR BLOCKING DETAILS FOR ADDITIONAL INFORMATION.

NOTE:
TWO-WAY COMMUNICATION SYSTEM SHALL BE INSTALLED IN ACCORDANCE WITH IBC 907.6. SPECIFIC LOCATION OF TWO-WAY COMMUNICATION SYSTEM IN APPLICABLE FLOORS SHALL BE DETERMINED BY DIVISION.

REVISIONS

REV.	NO.	DATE	DESCRIPTION

PROJECT INFORMATION

PROJECT: MOSAIC 24 UNIT STONE
DRAWING TITLE: UPPER FLOOR LEVEL PLAN - COMMON AREA
SHEET NO.: A-14
DATE: 05/29/22
DRAWN BY: [Signature]
CHECKED BY: [Signature]
DESIGNED BY: [Signature]
APPROVED BY: [Signature]

NOTES

1. SEE FC DETAILS FOR FRAMING CONNECTORS.

2. SEE ACCESSIBILITY SHEETS AND GRAB BAR BLOCKING DETAILS FOR ADDITIONAL INFORMATION.

3. SEE STANDARD DETAIL CD-1 FOR INTERIOR TRIM DETAILS.

4. SEE BRACED WALL PANEL DETAIL SHEET FOR SPECIAL WALL FRAMING LOCATIONS AND HEADER SIZES, IF APPLICABLE.

5. ALL DROPPED CEILINGS ARE 12" UNLESS OTHERWISE NOTED.

6. ALL HEADERS TO HAVE (1) 2x4 OR 2x6 OR 2x8 JACK AND KING STUD EACH END UNLESS OTHERWISE NOTED. MULTI-OPENING HEADERS TO HAVE (2) JACKS AT INTERMEDIATE BEARING UNLESS OTHERWISE NOTED. NO ADDITIONAL FLOOR SYSTEM BLOCKING OR CONTINUOUS LOAD PATH JACKS ARE REQUIRED UNLESS OTHERWISE NOTED.

7. ALL EXTERIOR WALLS TO BE 4" W/ OSB, 4" W/ OSB OR 7.5" W/ OSB. ALL INTERIOR WALLS TO BE 3 1/2" UNLESS OTHERWISE NOTED.

8. HATCHED AREAS INDICATE DROPPED CEILINGS. ALL DROPPED CEILINGS ARE 12" UNLESS OTHERWISE NOTED. SEE BRACED WALL PANEL DETAIL SHEET FOR SPECIAL WALL FRAMING LOCATIONS AND HEADER SIZES, IF APPLICABLE.

9. SEE STANDARD DETAIL CD-1 FOR INTERIOR TRIM DETAILS.

10. ALL WINDOWS HAVE 1'-0 1/2" HEADER HEIGHT UNLESS OTHERWISE NOTED.

11. ALL HEADERS IN NON-BEARING WALLS SHALL BE A SINGLE FLAT 2x4 OR 2x6 ATTACHED TO CRIPPLES ABOVE UNLESS OTHERWISE NOTED.

12. BEARING WALLS WITH SPIR PLATES IDENTIFIED REQUIRE SILL PLATE AND BOTH TOP PLATES TO BE SPM MATERIAL.

13. SEE ACCESSIBILITY SHEETS AND GRAB BAR BLOCKING DETAILS FOR ADDITIONAL INFORMATION.

* DOOR VIEWER WITH 180-DEGREE FIELD OF VISION MOUNTED AT 52" AFF. AND 48" MAX. AFF. AT ANSI TYPE UNITS

DOOR ID	LOCATION	DOOR SIZE HEIGHT WIDTH	JAMB WIDTH	PAIR	DOOR TYPE	DOOR SLAB	DOOR GLAZING	FRAME MATERIAL	CLOSER	ADA SILL	IL LISTED	LOCK SET	SPRING HINSE	FIRE RATING	REMARKS
I-01	UNIT	6'-8" 3'-0"	7.5	NO	EXTERIOR	HOLLOW METAL (HM)	NO	METAL (MTL)	NO	YES	YES	PRIVACY	YES	40 MINUTE	*
I-02	UNIT	6'-8" 3'-0"	4.5	NO	EXTERIOR	HOLLOW METAL (HM)	NO	METAL (MTL)	NO	YES	YES	PRIVACY	YES	40 MINUTE	*
I-03	UNIT	6'-8" 3'-0"	4.5	NO	INTERIOR	HOLLOW CORE (HC)	NO	WOOD (WD)	NO	NO	NO	PRIVACY	NO	NONE	
I-04	UNIT	6'-8" 2'-4"	4.5	NO	INTERIOR	HOLLOW CORE (HC)	NO	WOOD (WD)	NO	NO	NO	PASSAGE	NO	NONE	
I-05	UNIT	6'-8" 3'-4 1/2"	4.5	YES	INTERIOR	LOUVER (LV)	NO	WOOD (WD)	NO	NO	NO	DOUBLE PASSAGE	NO	NONE	
I-06	UNIT	6'-8" 3'-0"	6.5	NO	INTERIOR	HOLLOW CORE (HC)	NO	WOOD (WD)	NO	NO	NO	PRIVACY	NO	NONE	
I-07	UNIT	6'-8" 2'-4"	4.5	NO	INTERIOR	HOLLOW CORE (HC)	NO	WOOD (WD)	NO	NO	NO	PASSAGE	NO	NONE	
I-08	UNIT	6'-8" 3'-0"	4.5	NO	INTERIOR	HOLLOW CORE (HC)	NO	WOOD (WD)	NO	NO	NO	PRIVACY	NO	NONE	
I-09	UNIT	6'-8" 2'-4"	4.5	NO	INTERIOR	HOLLOW CORE (HC)	NO	WOOD (WD)	NO	NO	NO	PASSAGE	NO	NONE	
I-10	UNIT	6'-4" 3'-0"	6.5	NO	EXTERIOR	HOLLOW METAL (HM)	YES	METAL (MTL)	NO	YES	NO	PRIVACY	YES	NONE	
I-11	UNIT	6'-8" 2'-4"	4.5	NO	EXTERIOR	HOLLOW METAL (HM)	NO	WOOD (WD)	NO	NO	NO	PRIVACY	NO	NONE	
I-12	UNIT	6'-4" 2'-8"	4.5	NO	EXTERIOR	HOLLOW METAL (HM)	NO	WOOD (WD)	NO	NO	NO	PRIVACY	NO	NONE	
I-13	UNIT	6'-8" 3'-0"	6.5	NO	INTERIOR	HOLLOW CORE (HC)	NO	WOOD (WD)	NO	NO	NO	PRIVACY	NO	NONE	
I-14	UNIT	6'-8" 3'-0"	6.5	NO	INTERIOR	HOLLOW CORE (HC)	NO	WOOD (WD)	NO	NO	NO	PRIVACY	NO	NONE	
I-15	UNIT	6'-8" 3'-0"	6.5	NO	INTERIOR	HOLLOW CORE (HC)	NO	WOOD (WD)	NO	NO	NO	PRIVACY	NO	NONE	
I-16	UNIT	6'-8" 3'-0"	6.5	NO	INTERIOR	HOLLOW CORE (HC)	NO	WOOD (WD)	NO	NO	NO	PRIVACY	NO	NONE	
I-17	UNIT	6'-8" 3'-0"	6.5	NO	INTERIOR	HOLLOW METAL (HM)	YES	METAL (MTL)	NO	YES	NO	PRIVACY	YES	NONE	
I-18	UNIT	6'-4" 3'-0"	4.5	NO	EXTERIOR	HOLLOW METAL (HM)	YES	METAL (MTL)	NO	YES	NO	PRIVACY	YES	NONE	
I-19	UNIT	6'-8" 3'-0"	4.5	NO	EXTERIOR	HOLLOW METAL (HM)	NO	WOOD (WD)	NO	YES	NO	PRIVACY	YES	NONE	
I-20	UNIT	6'-8" 3'-0"	4.5	NO	INTERIOR	HOLLOW CORE (HC)	NO	WOOD (WD)	NO	NO	NO	PRIVACY	NO	NONE	
I-21	UNIT	6'-8" 3'-0"	4.5	NO	INTERIOR	HOLLOW CORE (HC)	NO	WOOD (WD)	NO	NO	NO	PRIVACY	NO	NONE	
I-22	UNIT	6'-8" 3'-0"	4.5	NO	INTERIOR	HOLLOW CORE (HC)	NO	WOOD (WD)	NO	NO	NO	PRIVACY	NO	NONE	
I-23	UNIT	6'-8" 3'-0"	4.5	NO	INTERIOR	HOLLOW CORE (HC)	NO	WOOD (WD)	NO	NO	NO	PRIVACY	NO	NONE	
I-24	UNIT	6'-8" 2'-4"	4.5	NO	INTERIOR	HOLLOW CORE (HC)	NO	WOOD (WD)	NO	NO	NO	PASSAGE	NO	NONE	
I-25	UNIT	6'-8" 3'-0"	4.5	NO	INTERIOR	HOLLOW CORE (HC)	NO	WOOD (WD)	NO	NO	NO	PASSAGE	NO	NONE	
I-26	UNIT	6'-8" 3'-0"	4.5	NO	INTERIOR	HOLLOW CORE (HC)	NO	WOOD (WD)	NO	NO	NO	PASSAGE	NO	NONE	
I-27	UNIT	6'-8" 4'-0 1/2"	4.5	YES	INTERIOR	HOLLOW CORE (HC)	NO	WOOD (WD)	NO	NO	NO	DOUBLE PASSAGE	NO	NONE	






IDENTIFIER	DESCRIPTION	ENG. N.M.	REMARKS
J401	JACK - (2) 2X4 SFF STUD GRADE	4006	
J402	JACK - (2) 2X4 SFF STUD GRADE	4006	

—	BEARING WALL
—	NON BEARING WALL
⊙	INDICATES BEARING FROM POINT-LOAD ABOVE JACKS
⬇	BEAM/HEADER
⬆	PIED FOOTING
⬇	STEEL COLUMN
⬇	TRUSS TIE DOWN
⬇	PORTAL FRAME
⬇	JOIST/TRUSS
⬇	ENL.
⬇	ENGINEERING PAGE NUMBER
⬇	SEE FC DETAILS FOR FRAMING CONNECTORS

- FLOOR PLAN NOTES**
- ALL HEADERS ARE (2) 2x6 w/ 2x4 WALLS OR (3) 2x6 w/ 2x6 WALLS OR (2) 2x6 w/ 2x6 WALLS UNLESS OTHERWISE NOTED.
 - ALL HEADERS TO HAVE (1) 2x4 OR 2x6 OR 2x8 JACK AND KING STUD EACH END UNLESS OTHERWISE NOTED. MULTI-OPENING HEADERS TO HAVE (2) JACKS AT INTERMEDIATE BEARING UNLESS OTHERWISE NOTED. NO ADDITIONAL FLOOR SYSTEM BLOCKING OR CONTINUOUS LOAD PATH JACKS ARE REQUIRED UNLESS OTHERWISE NOTED.
 - ALL EXTERIOR WALLS TO BE 4" OSB, 4" OSB OR 7.5" W/ OSB. ALL INTERIOR WALLS TO BE 5 1/2" UNLESS OTHERWISE NOTED.
 - HATCHED AREAS INDICATE DROPPED CEILINGS. ALL DROPPED CEILINGS ARE 12" UNLESS OTHERWISE NOTED. SEE BRACED WALL PANEL DETAIL SHEET FOR SPECIAL WALL FRAMING LOCATIONS AND HEADER SIZES, IF APPLICABLE.
 - SEE STANDARD DETAIL CD-1 FOR INTERIOR TRIM DETAILS.
 - ALL WINDOWS HAVE 1-0 1/2" HEADER HEIGHT UNLESS OTHERWISE NOTED.
 - ALL HEADERS IN NON-BEARING WALLS SHALL BE A SINGLE FLAT 2X4 OR 2X6 ATTACHED TO GIRDERS ABOVE UNLESS OTHERWISE NOTED.
 - BEARING WALLS WITH SPIRALS IDENTIFIED REQUIRE SILL PLATE AND BOTH TOP PLATES TO BE SPIRAL MATERIAL.
 - SEE ACCESSIBILITY SHEETS AND GRAB BAR BLOCKING DETAILS FOR ADDITIONAL INFORMATION.

NOTE:
ALL UNITS LABELED "TYPE A" ARE DESIGNED PER ICC/ANSI ANTI-ZOON (A11.1) ACCESSIBLE AND USABLE BUILDINGS AND FACILITIES.

NOTE:
ALL WINDOWS WITH THE LOWEST PART OF THE CLEAR OPENING BELOW 36" INCHES ABOVE THE FINISHED FLOOR SHALL HAVE PERSON OPERATING CONTROL DEVICES INSTALLED.

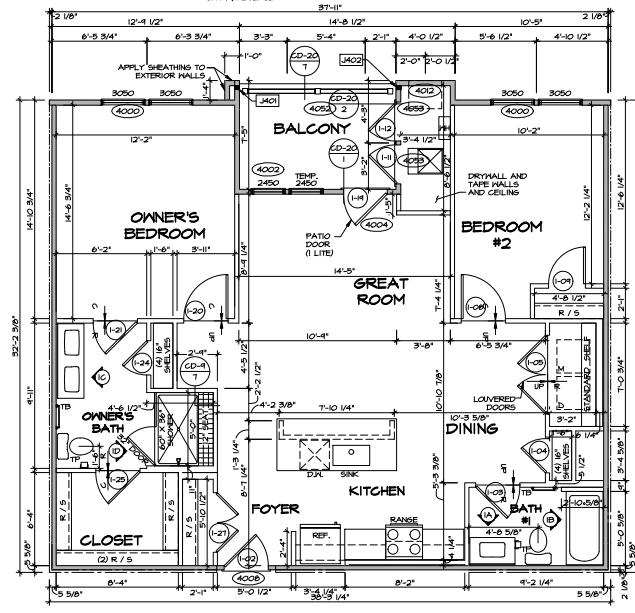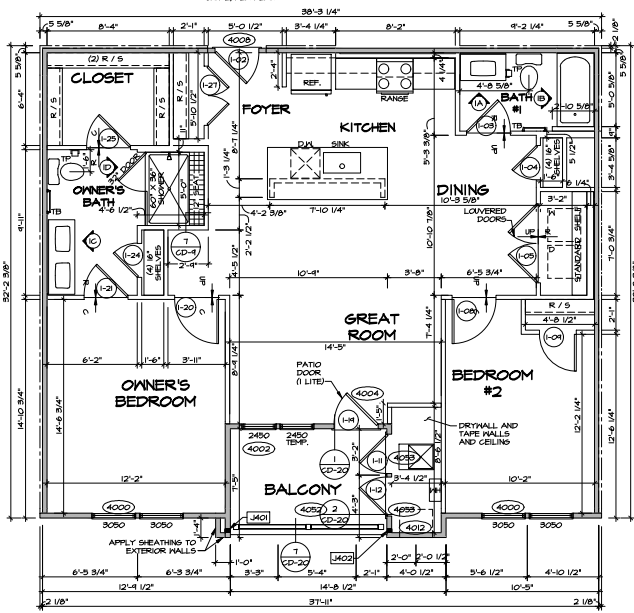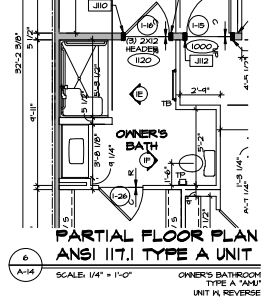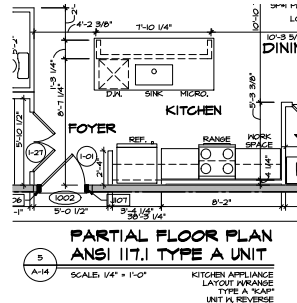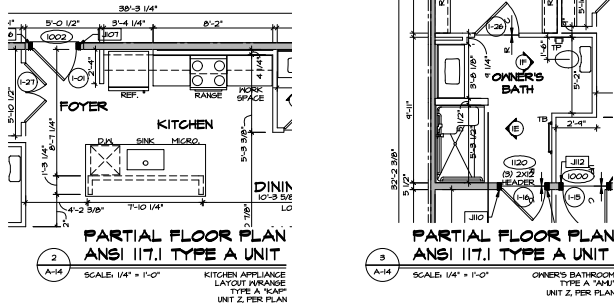

ALL UNITS LABELED "TYPE A" ARE DESIGNED PER ICC/ANSI ANTI-ZOON (A11.1) ACCESSIBLE AND USABLE BUILDINGS AND FACILITIES.




SET NO. 10500A
DRAWING NO. 10500A
DATE: 08/27/22
OPTION

MOSEK 24 UNIT STONE
UPPER FLOOR LEVEL PLAN - LAYOUT 1


OPTION DESCRIPTION

DOOR VIEW WITH 180-DEGREE FIELD OF VISION MOUNTED AT 52" AFF, AND 48" MAX. AFF AT ANIS TYPE UNITS																	
LAYOUT DOOR SCHEDULE																	
DOOR ID	LOCATION	DOOR SIZE		JAMB WIDTH	PAIR	DOOR TYPE	DOOR SLAB	DOOR GLAZING	FRAME MATERIAL	CLOSER	ADA SILL	UL LISTED	LOCK SET	SPRING HINGE	FIRE RATING	REMARKS	
		HEIGHT	WIDTH														
2-02	UNIT	6'-8"	3'-0"	4.5	NO	EXTERIOR	HOLLON METAL (H9)	NO	METAL (HTL)	NO	YES	YES	PRIVACY	YES	NO	NONE	*
2-03	UNIT	6'-8"	4'-0 1/2"	4.5	YES	INTERIOR	HOLLON CORE (H2)	NO	WOOD (H2)	NO	NO	NO	DOUBLE PASSAGE	NO	NO	NONE	
2-04	UNIT	6'-8"	5'-4 1/2"	4.5	YES	INTERIOR	LOVER (L1)	NO	WOOD (H2)	NO	NO	NO	DOUBLE PASSAGE	NO	NO	NONE	
2-05	UNIT	6'-8"	3'-0"	4.5	NO	INTERIOR	HOLLON CORE (H2)	NO	WOOD (H2)	NO	NO	NO	PRIVACY	NO	NO	NONE	
2-06	UNIT	6'-8"	4'-0 1/2"	4.5	YES	INTERIOR	HOLLON CORE (H2)	NO	WOOD (H2)	NO	NO	NO	DOUBLE PASSAGE	NO	NO	NONE	
2-07	UNIT	6'-8"	3'-0"	4.5	NO	INTERIOR	HOLLON CORE (H2)	NO	WOOD (H2)	NO	NO	NO	PRIVACY	NO	NO	NONE	
2-08	UNIT	6'-8"	3'-0"	4.5	NO	INTERIOR	HOLLON CORE (H2)	NO	WOOD (H2)	NO	NO	NO	PRIVACY	NO	NO	NONE	
2-09	UNIT	6'-8"	3'-0"	4.5	NO	INTERIOR	HOLLON CORE (H2)	NO	WOOD (H2)	NO	NO	NO	PRIVACY	NO	NO	NONE	
2-10	UNIT	6'-8"	2'-0"	4.5	NO	INTERIOR	HOLLON CORE (H2)	NO	WOOD (H2)	NO	NO	NO	PASSAGE	NO	NO	NONE	
2-11	UNIT	6'-8"	2'-8"	4.5	NO	EXTERIOR	HOLLON METAL (H9)	YES	METAL (HTL)	NO	YES	NO	PRIVACY	YES	NO	NONE	
2-12	UNIT	6'-8"	2'-8"	4.5	NO	EXTERIOR	HOLLON METAL (H9)	NO	WOOD (H2)	NO	NO	NO	PRIVACY	NO	NO	NONE	
2-13	UNIT	6'-8"	3'-0"	4.5	NO	EXTERIOR	HOLLON METAL (H9)	YES	METAL (HTL)	NO	YES	NO	PRIVACY	YES	NO	NONE	
2-14	UNIT	6'-8"	3'-0"	4.5	NO	INTERIOR	HOLLON CORE (H2)	NO	WOOD (H2)	NO	NO	NO	PASSAGE	NO	NO	NONE	
2-17	UNIT	6'-8"	4'-0 1/2"	4.5	YES	INTERIOR	HOLLON CORE (H2)	NO	WOOD (H2)	NO	NO	NO	DOUBLE PASSAGE	NO	NO	NONE	

UPPER FLOOR JACK SCHEDULE			
IDENTIFIER	DESCRIPTION	ENG. NUM.	REMARKS
J401	JACK - (2) 2X4 SFF STUD GRADE	4022	
J402	JACK - (2) 2X4 SFF STUD GRADE	4022	
J403	JACK - (4) 2X4 SFF STUD GRADE	4045	
J404	JACK - (2) 2X4 SFF STUD GRADE	4045	
J405	JACK - (2) 2X4 SFF STUD GRADE	4045	
J406	JACK - (4) 2X4 SFF STUD GRADE	4045	

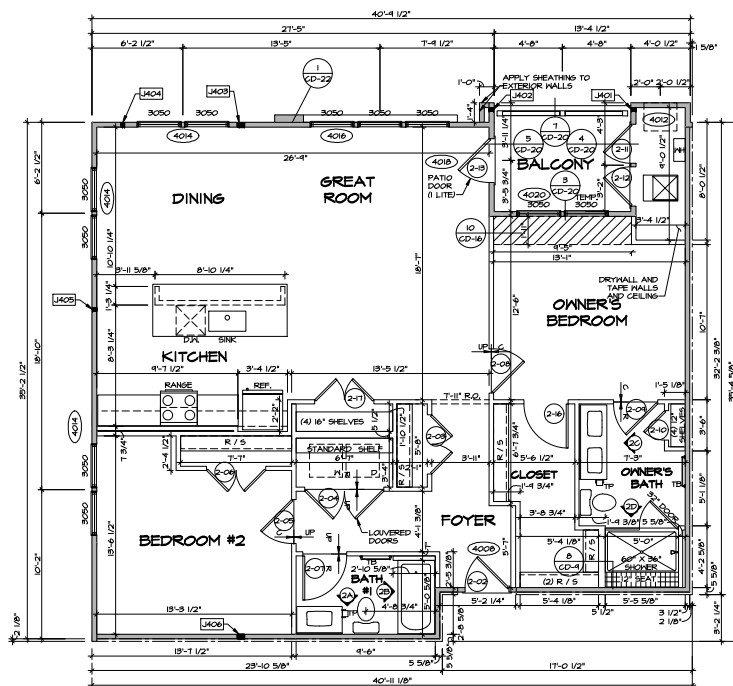

LAYOUT 2 FLOOR PLAN

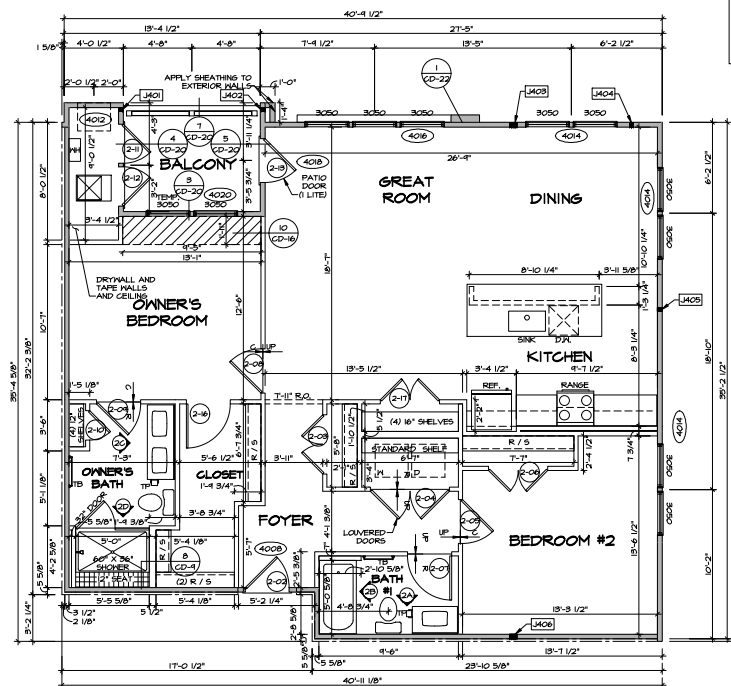

LAYOUT 2 FLOOR PLAN

	BEARING WALL
	NON BEARING WALL
	INDICATES BEARING FROM PORT-LOAD ABOVE
	JACKS
	BEAM-HEADER
	PAD FOOTING
	STEEL COLUMN
	TRUSS TIE DOWN
	PORTAL FRAME
	JOIST/TRUSS
	LVL
	ENGINEERING PAGE NUMBER

SEE PG. DETAILS FOR
FRAMING CONNECTORS

[illegible]

ALL WINDOWS WITH THE LOWEST PART OF THE CLEAR OPENING BELOW 36 INCHES ABOVE THE FINISHED FLOOR SHALL HAVE WINDOW OPENING CONTROL DEVICES INSTALLED.

REV. NO.	DATE
----------	------

• NYS, Inc., The owner, expressly reserves its copyright and other property rights in these plans. These plans are not to be reproduced, changed, or copied in any form or manner whatsoever, nor are they to be assigned to any third party, without first obtaining the expressed written consent of NYS, Inc.




SET NO. MSCOA
VERSION 01
DRAWN BY
DATE:
OPTION

SHEET NO.	MODEL
A-14	MOSAIC 24 UNIT STONE
	DRAWING TITLE
	UPPER FLOOR LEVEL PLAN - LAYOUT 2
	OPTION DESCRIPTION


28

DOOR VENER WITH BECELENE FIELD OF VISION PORTAL AT 1' AFF, AND 48" AFF. AT 180° TYPE UNITS														LAYOUT DOOR SCHEDULE									
DOOR ID	LOCATION	DOOR SIZE		JAMB WIDTH	PAIR	DOOR TYPE	DOOR SLAB	DOOR GLAZING	FRAME MATERIAL	CLOSER	ADA SILL	UL LISTED	LOCK SET	SPRINGS HINSE	FIRE RATINGS	REMARKS							
		HEIGHT	DEPTH																				
S-02	UNIT	6'-0"	3'-0"	4.5	NO	EXTERIOR	HOLLON METAL (H)	NO	METAL (MTL)	NO	YES	YES	PRIVACY	YES	30 MINUTE	*							
S-03	UNIT	6'-0"	4'-0 1/2"	4.5	YES	INTERIOR	HOLLON CORE (C)	NO	WOOD (WD)	NO	NO	NO	DOUBLE PASSAGE	NO	NONE								
S-04	UNIT	6'-0"	2'-0"	4.5	NO	INTERIOR	HOLLON CORE (C)	NO	WOOD (WD)	NO	NO	NO	NO PASSAGE	NO	NONE								
S-05	UNIT	6'-0"	3'-0"	4.5	NO	INTERIOR	HOLLON CORE (C)	NO	WOOD (WD)	NO	NO	NO	NO PASSAGE	NO	NONE								
S-07	UNIT	6'-0"	3'-0"	4.5	NO	INTERIOR	HOLLON CORE (C)	NO	WOOD (WD)	NO	NO	NO	NO PASSAGE	NO	NONE								
S-08	UNIT	6'-0"	3'-0"	4.5	NO	INTERIOR	HOLLON CORE (C)	NO	WOOD (WD)	NO	NO	NO	NO PASSAGE	NO	NONE								
S-09	UNIT	6'-0"	3'-0"	4.5	NO	INTERIOR	HOLLON CORE (C)	NO	WOOD (WD)	NO	NO	NO	NO PASSAGE	NO	NONE								
S-11	UNIT	6'-0"	3'-0"	4.5	NO	INTERIOR	HOLLON CORE (C)	NO	WOOD (WD)	NO	NO	NO	NO PASSAGE	NO	NONE								
S-12	UNIT	6'-0"	3'-0 1/2"	4.5	YES	INTERIOR	LOXMER (L)	NO	WOOD (WD)	NO	NO	NO	DOUBLE PASSAGE	NO	NONE								
S-13	UNIT	6'-0"	3'-0"	4.5	NO	INTERIOR	HOLLON CORE (C)	NO	WOOD (WD)	NO	NO	NO	NO PASSAGE	NO	NONE								
S-14	UNIT	6'-0"	2'-0"	4.5	NO	INTERIOR	HOLLON CORE (C)	NO	WOOD (WD)	NO	NO	NO	NO PASSAGE	NO	NONE								
S-15	UNIT	6'-0"	2'-0"	4.5	NO	EXTERIOR	HOLLON METAL (H)	NO	WOOD (WD)	NO	NO	NO	NO PASSAGE	NO	NONE								
S-16	UNIT	6'-0"	2'-0"	4.5	NO	EXTERIOR	HOLLON METAL (H)	NO	WOOD (WD)	NO	NO	NO	NO PASSAGE	NO	NONE								
S-17	UNIT	6'-0"	3'-0"	4.5	NO	EXTERIOR	HOLLON METAL (H)	YES	METAL (MTL)	NO	YES	NO	NO PASSAGE	YES	NONE								
S-18	UNIT	6'-0"	3'-0"	4.5	NO	EXTERIOR	HOLLON CORE (C)	YES	WOOD (WD)	NO	NO	NO	NO PASSAGE	NO	NONE								
S-19	UNIT	6'-0"	4'-0 1/2"	4.5	YES	INTERIOR	HOLLON CORE (C)	NO	WOOD (WD)	NO	NO	NO	DOUBLE PASSAGE	NO	NONE								

UPPER FLOOR JACK SCHEDULE			
IDENTIFIER	DESCRIPTION	ENG. NUM.	REMARKS
J401	JACK - (2) 2X4 SPF STUD GRADE	4035	
J404	JACK - (3) 2X4 SPF STUD GRADE	4039	
J405	JACK - (3) 2X4 SPF STUD GRADE	4046	
J407	JACK - (4) 2X4 SPF STUD GRADE	4045	
J409	JACK - (4) 2X4 SPF STUD GRADE	4045	

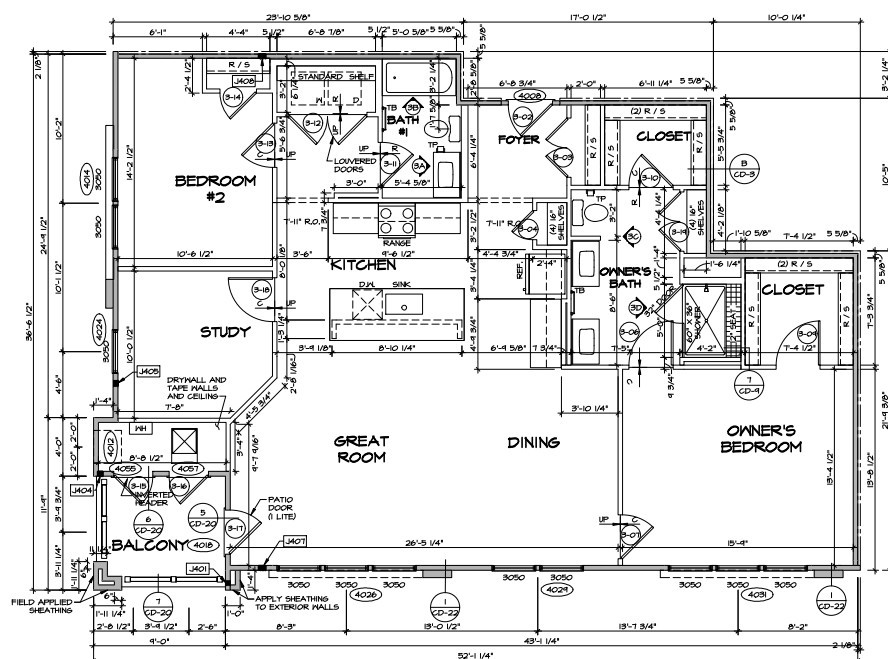

LAYOUT 3 FLOOR PLAN

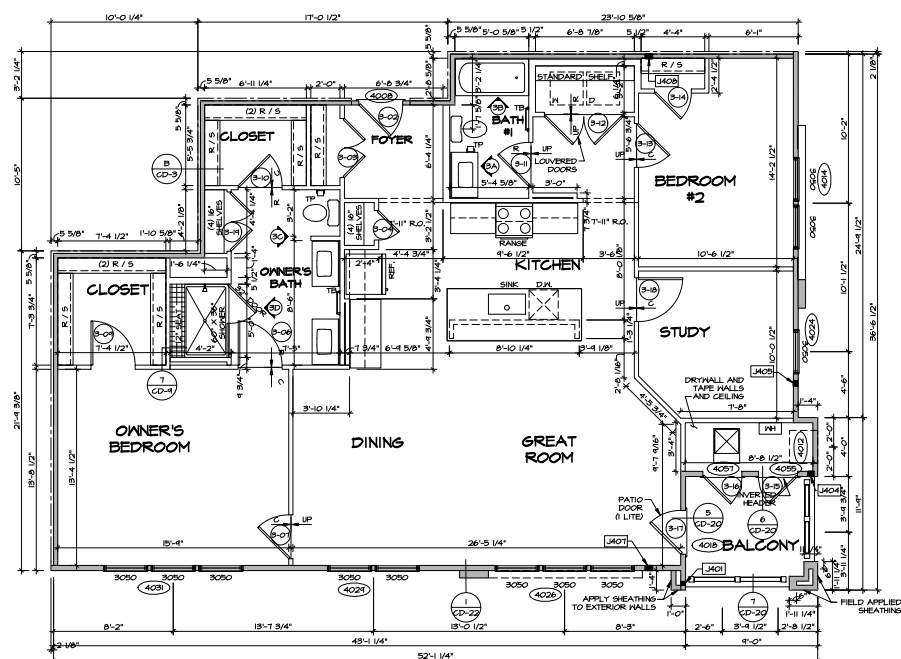

2
A-14

LAYOUT 3 FLOOR PLAN

SCALE: 1/4" = 1'-0"

UNIT Y. REVERSE

LEGEND

	BEARING WALL
	NON BEARING WALL
	INDICATES BEARING FROM POINT-LOAD ABOVE JACKS
	B.
	BEAM/HEADER
	F.
	PAD FOOTING
	C.
	STEEL COLUMN
	X
	TRUSS TIE DOWN
	X
	PORTAL FRAME
	X
	JOIST/TRUSS
	LVL.
	X
	ENGINEERING PAGE NUMBER

SEE PG. DETAILS FOR
FRAMING CONNECTORS

ALL WINDOWS WITH THE LOWEST PART OF THE CLEAR OPENING BELOW 36 INCHES ABOVE THE FINISHED FLOOR SHALL HAVE WINDOW OPENING CONTROL DEVICES INSTALLED.

[illegible]

REMARKS

TE

No.

1	2	
---	---	---	---	---	---	---	---	---	----	----	-----	-----	

1

1



20



35

Model

0.

33MS