


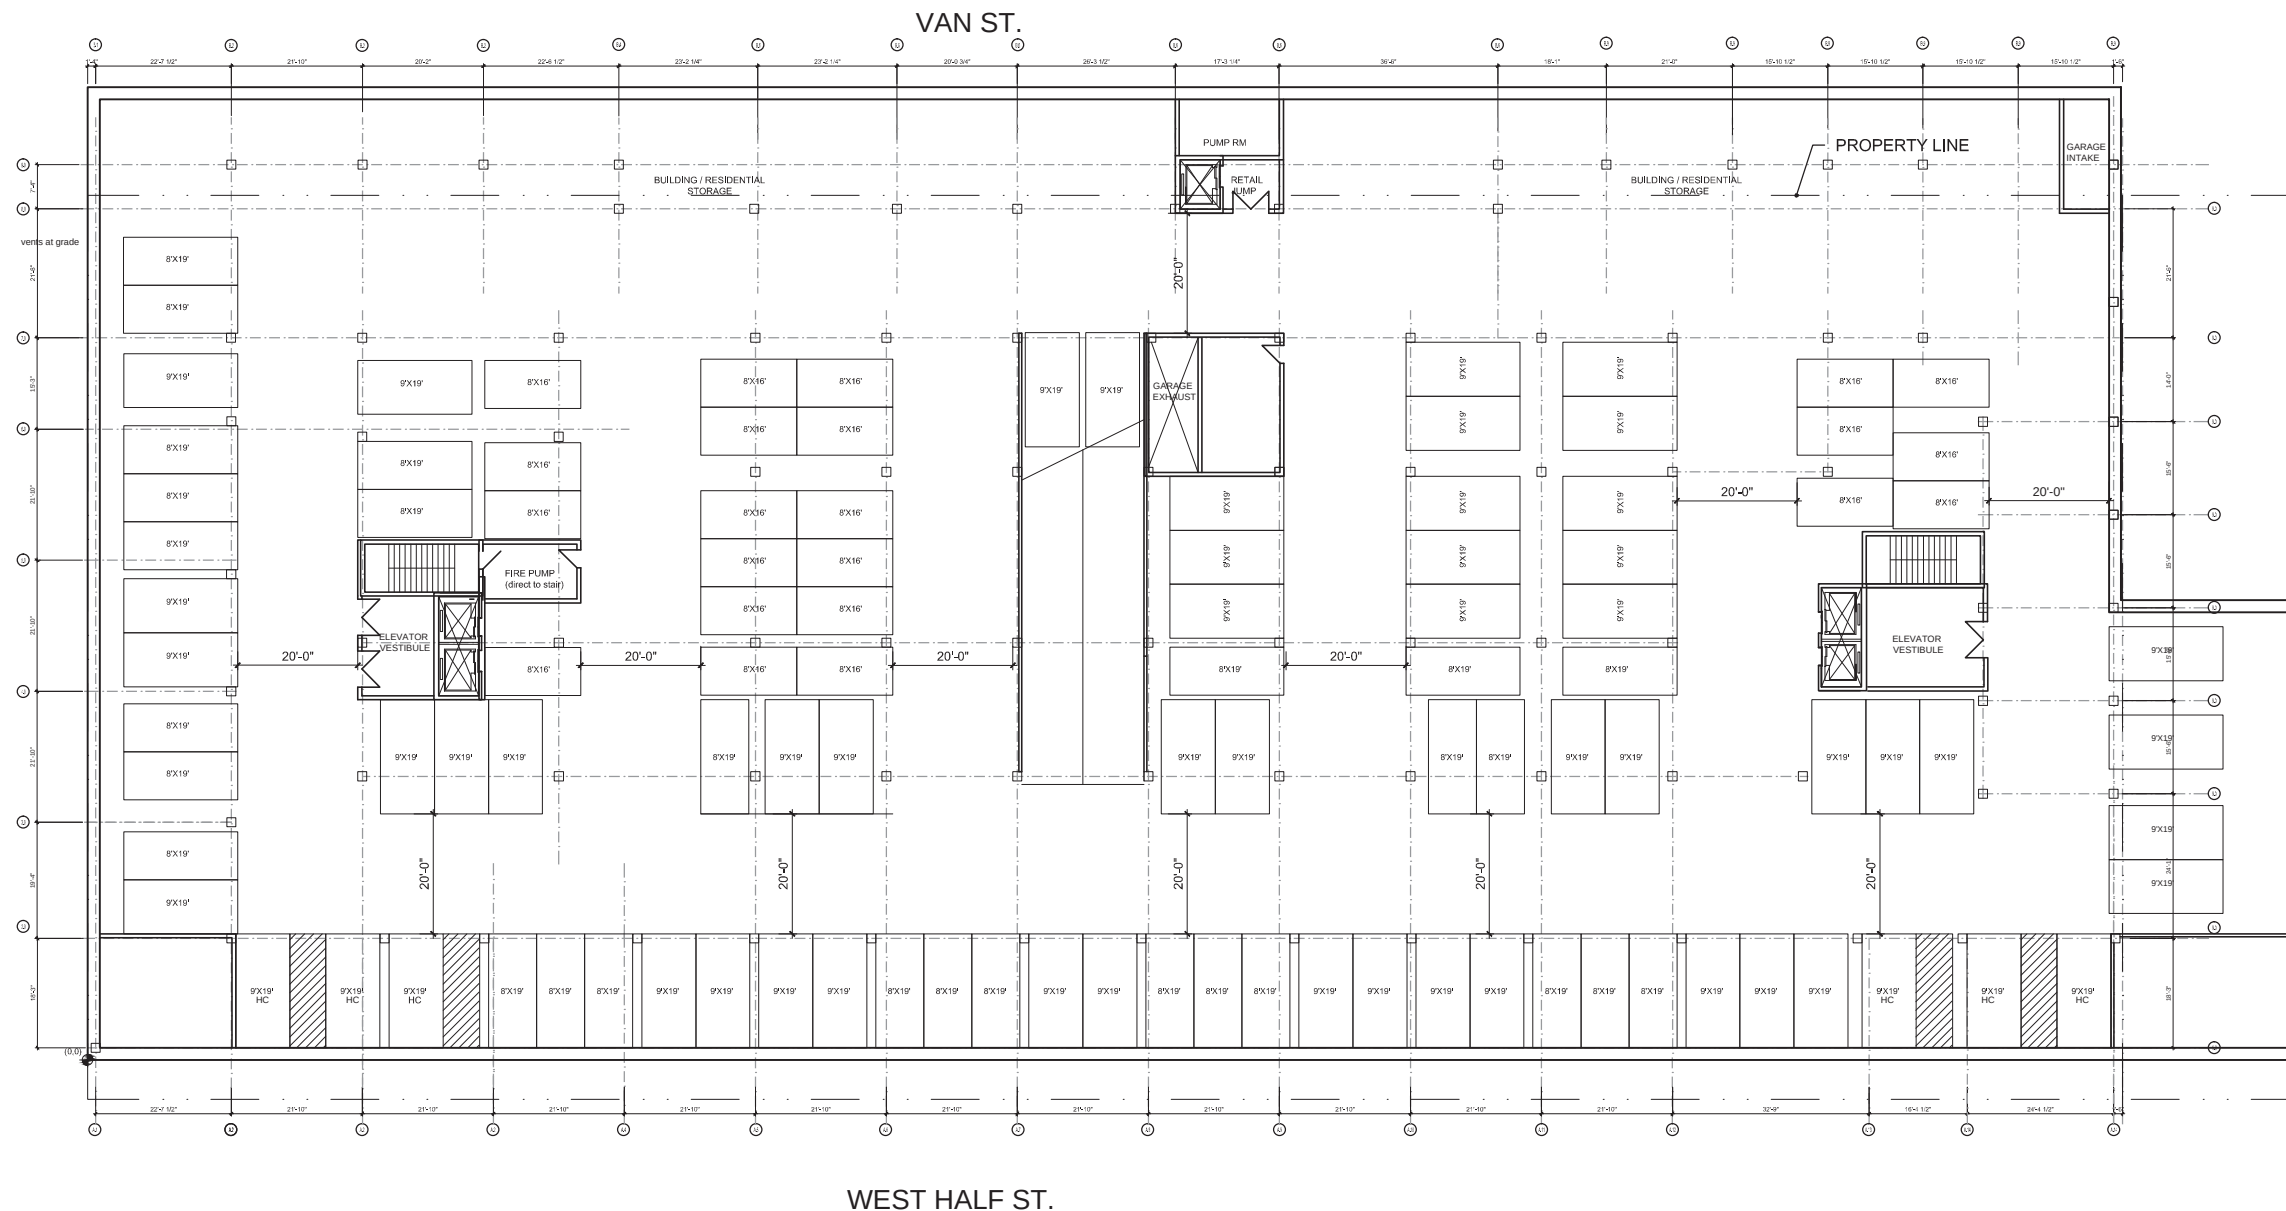

| VEHICULAR PARKING COUNT : |        |
|---------------------------|--------|
| LEVEL                     | SPACES |
| P2                        | 105    |
| P3                        | 105    |



| NO. | DATE     | REVISION                  |
|-----|----------|---------------------------|
|     | 12/11/15 | ZONING COMMISSION PACKAGE |
|     |          |                           |
|     |          |                           |



THE JBG COMPANIES®

4445 WILLARD AVENUE, SUITE 400  
CHEVY CHASE, MARYLAND 20815  
TEL 240.333.3600  
www.jbg.com

ERIC COLBERT & ASSOCIATES PC

717 5TH STREET N.W.  
WASHINGTON DC 20001  
TEL. 202.289.6800 FAX 202.289.6810  
info@eca-pc.com  
www.eca-pc.com



NEW YORK

250 PARK AVENUE SOUTH  
10003 NEW YORK, NY  
www.oda-architecture.com

HMWhite

SITE ARCHITECTURE  
LANDSCAPE URBANISM

107 GRAND STREET  
6TH FLOOR  
NEW YORK, NY 10013  
P 212 .868 .9411

MIXED USE DEVELOPMENT

WEST HALF STREET

CITY OF WASHINGTON DC

PARKING P2/P3


SCALE : 1/32"=1'-0"

SHEET NO :

DWG : ZONING.COMMISSION

District of Columbia  
CASE NO.08-30B  
EXHIBIT NO.11A2

A201

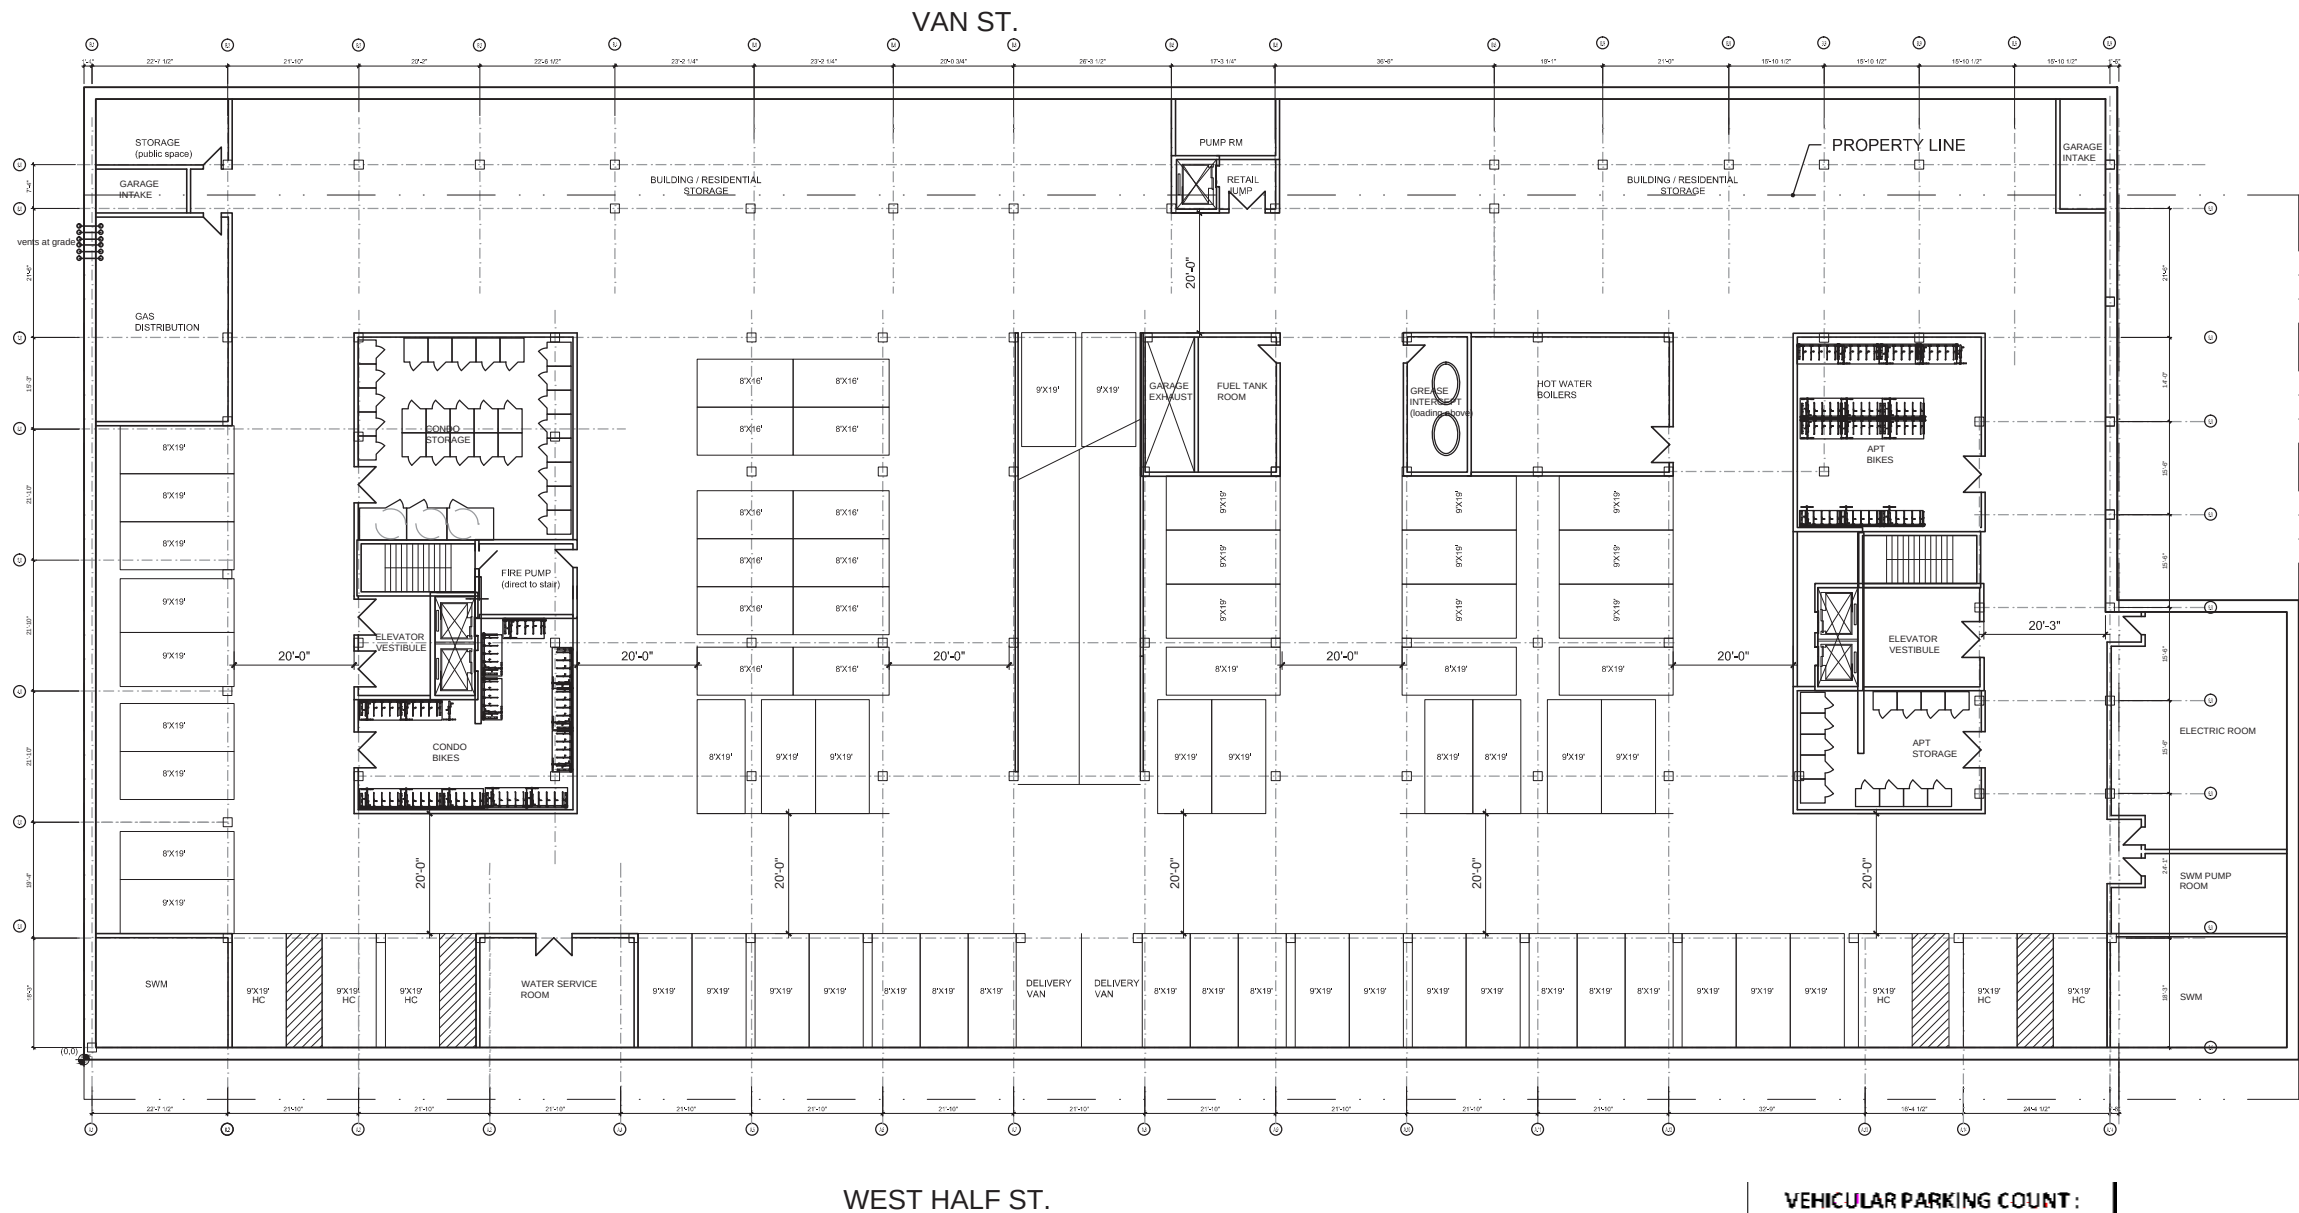

| VEHICULAR PARKING COUNT: |        |
|--------------------------|--------|
| LEVEL                    | SPACES |
| P1                       | 70     |

| BICYCLE PARKING COUNT: |        |
|------------------------|--------|
| LEVEL                  | SPACES |
| P1                     | 145    |



| NO. | DATE     | REVISION                  |
|-----|----------|---------------------------|
|     | 12/11/15 | ZONING COMMISSION PACKAGE |
|     |          |                           |
|     |          |                           |



**THE JBG COMPANIES**  
4445 WILLARD AVENUE, SUITE 400  
CHEVY CHASE, MARYLAND 20815  
TEL 240.333.3600  
www.jbg.com



**ERIC COLBERT & ASSOCIATES PC**  
717 5TH STREET N.W.  
WASHINGTON DC 20001  
TEL. 202.289.6800 FAX 202.289.6810  
info@eca-pc.com  
www.eca-pc.com



**ODA**  
NEW YORK  
250 PARK AVENUE SOUTH  
10003 NEW YORK, NY  
www.oda-architecture.com



**HMWhite**  
SITE ARCHITECTURE  
LANDSCAPE URBANISM  
107 GRAND STREET  
6TH FLOOR  
NEW YORK, NY 10013  
P 212.868.9411


MIXED USE DEVELOPMENT  
**WEST HALF STREET**

CITY OF WASHINGTON DC

**PARKING P1**

SCALE : 1/32"=1'-0"      DWG : **A202**

SHEET NO :

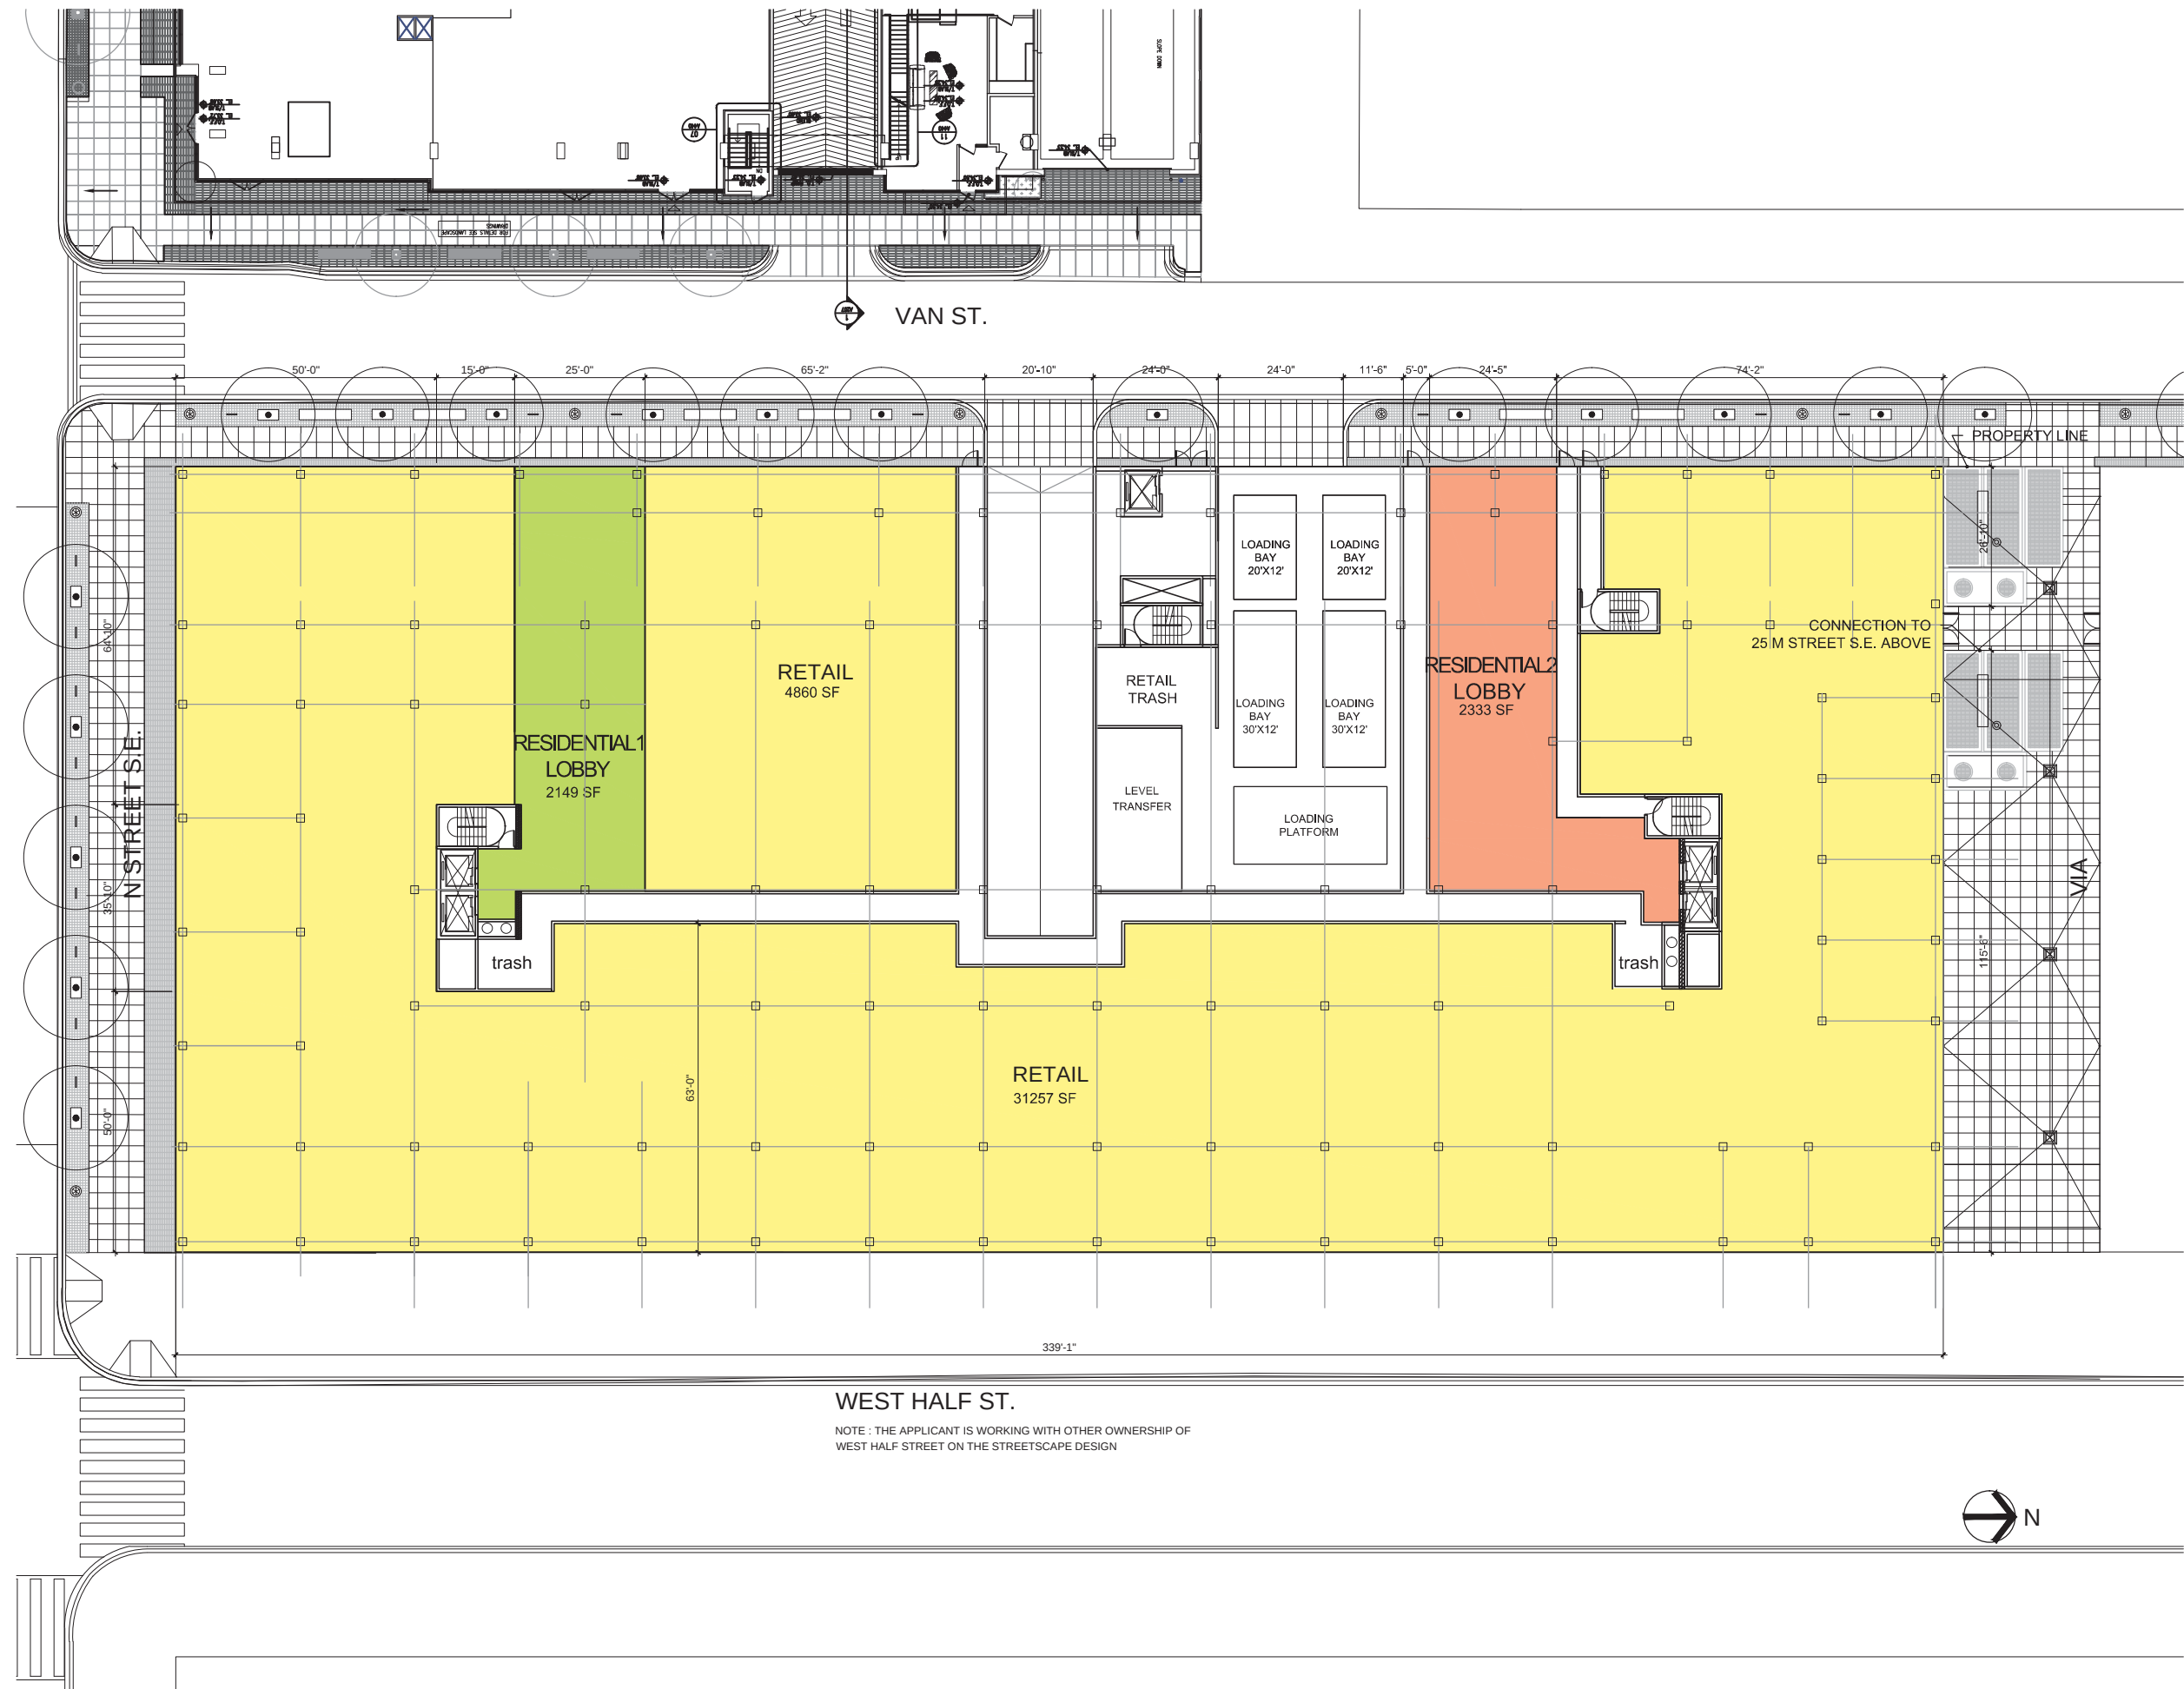

| NO. | DATE     | REVISION                  |
|-----|----------|---------------------------|
|     | 12/11/15 | ZONING COMMISSION PACKAGE |
|     |          |                           |
|     |          |                           |



**THE JBG COMPANIES**  
4445 WILLARD AVENUE, SUITE 400  
CHEVY CHASE, MARYLAND 20815  
TEL 240.333.3600  
www.jbg.com

**ERIC COLBERT & ASSOCIATES PC**  
717 5TH STREET N.W.  
WASHINGTON DC 20001  
TEL. 202.289.6800 FAX 202.289.6810  
info@eca-pc.com  
www.eca-pc.com



**NEW YORK**  
250 PARK AVENUE SOUTH  
10003 NEW YORK, NY  
www.oda-architecture.com

**HMWhite**  
SITE ARCHITECTURE  
LANDSCAPE URBANISM  
107 GRAND STREET  
6TH FLOOR  
NEW YORK, NY 10013  
P 212 .868 .9411


MIXED USE DEVELOPMENT  
**WEST HALF STREET**

CITY OF WASHINGTON DC

**GROUND FLOOR PLAN**

SCALE : 1/32"=1'-0"      DWG : **A301**

SHEET NO :

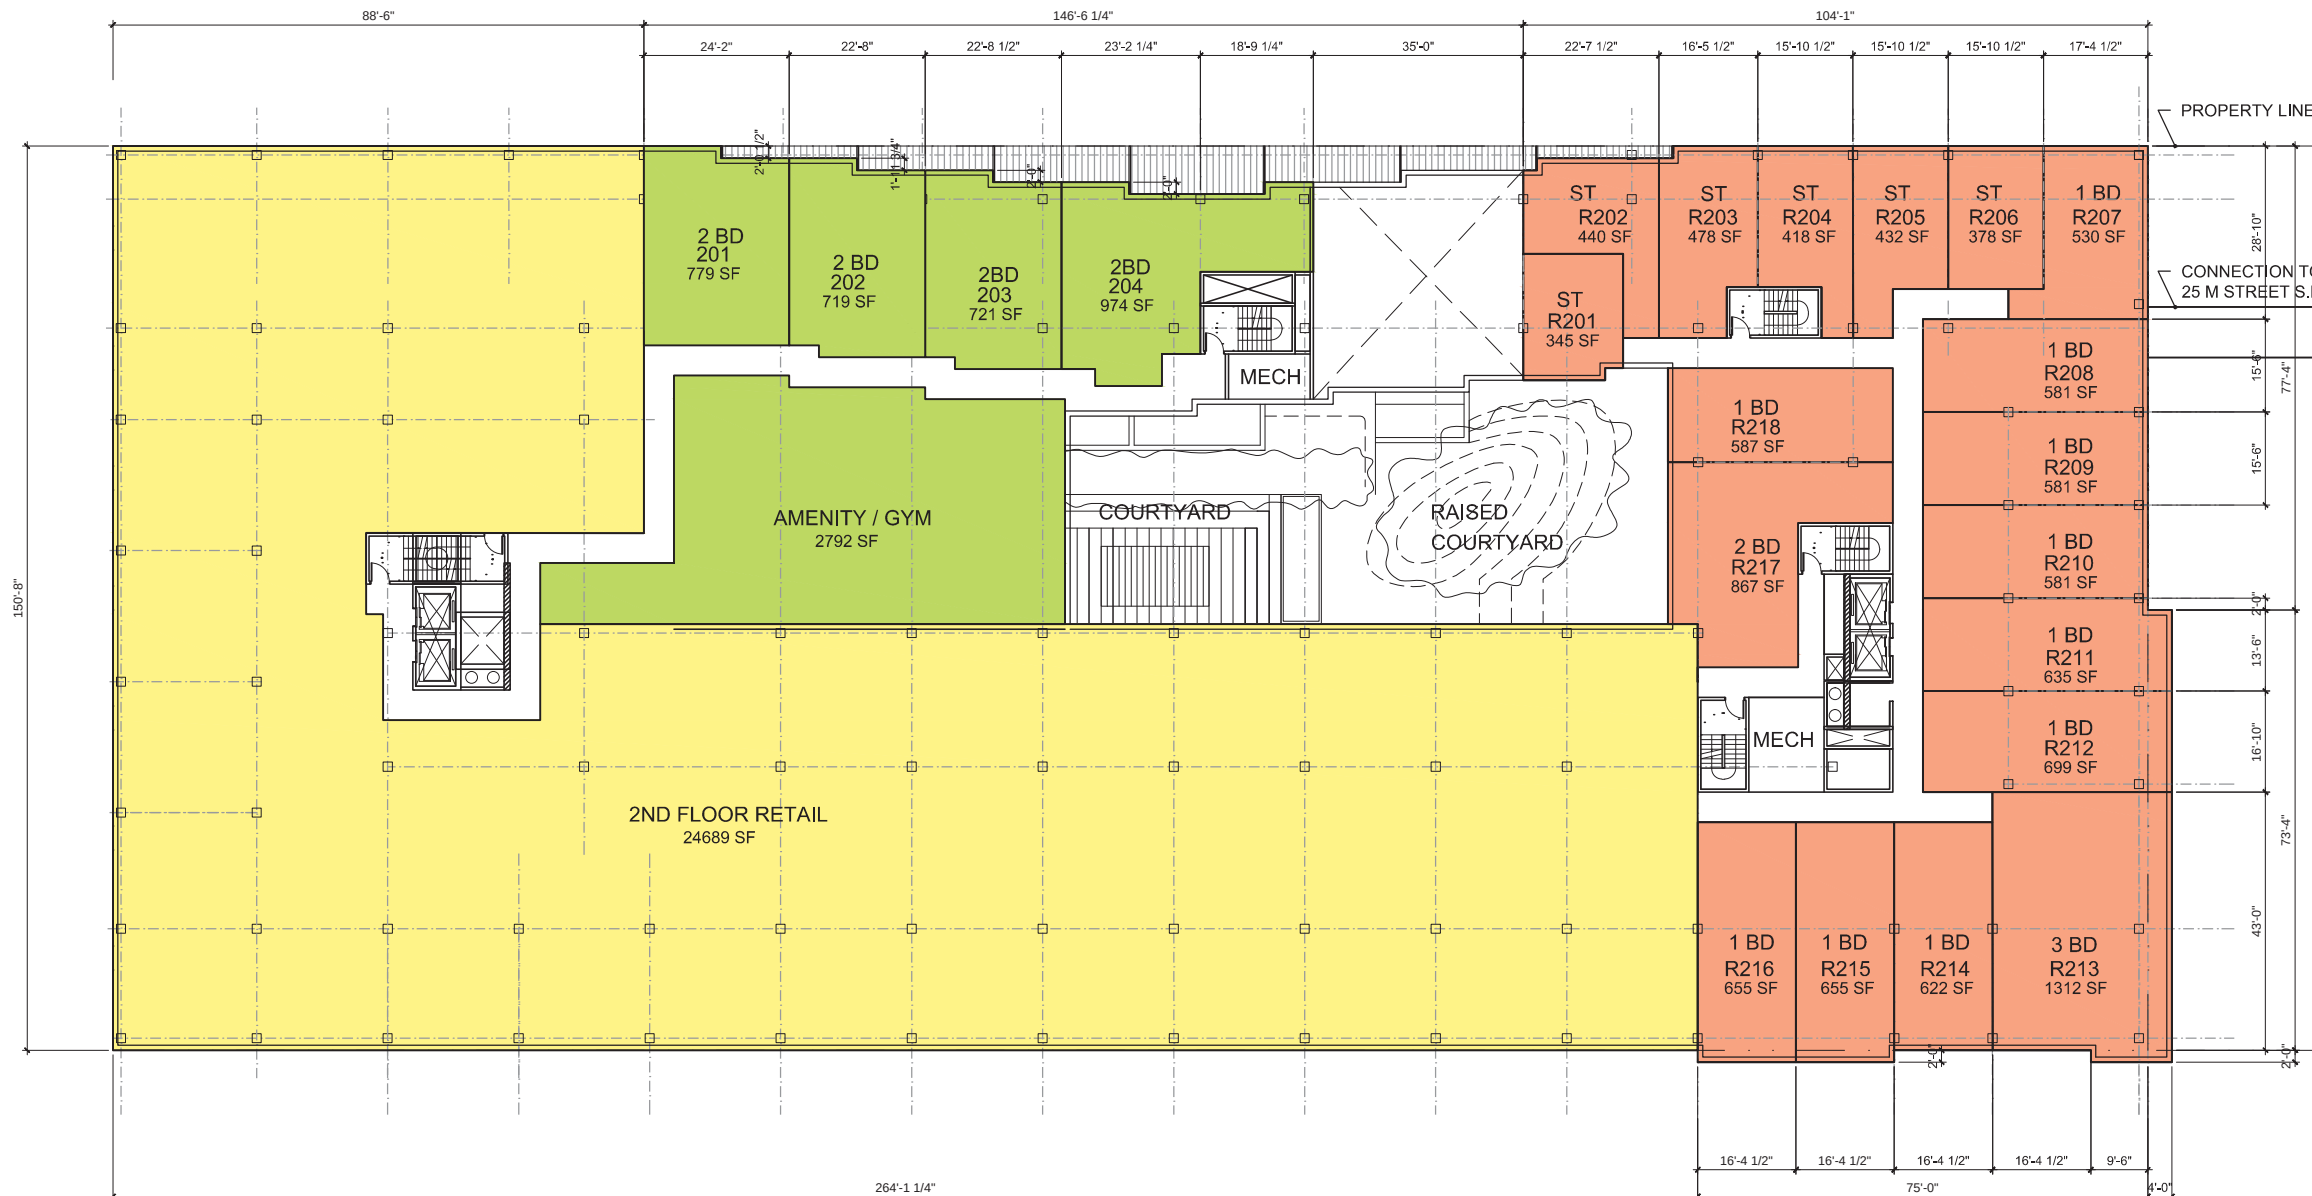

| NO. | DATE     | REVISION                  |
|-----|----------|---------------------------|
|     | 12/11/15 | ZONING COMMISSION PACKAGE |
|     |          |                           |
|     |          |                           |



**THE JBG COMPANIES**

4445 WILLARD AVENUE, SUITE 400  
CHEVY CHASE, MARYLAND 20815  
TEL 240.333.3600  
www.jbg.com

**ERIC COLBERT & ASSOCIATES PC**

717 5TH STREET N.W.  
WASHINGTON DC 20001  
TEL. 202.289.6800 FAX 202.289.6810  
info@eca-pc.com  
www.eca-pc.com



**NEW YORK**

250 PARK AVENUE SOUTH  
10003 NEW YORK, NY  
www.oda-architecture.com

**HMWhite**

SITE ARCHITECTURE  
LANDSCAPE URBANISM

107 GRAND STREET  
6TH FLOOR  
NEW YORK, NY 10013  
P 212 .868 .9411

MIXED USE DEVELOPMENT

**WEST HALF STREET**


CITY OF WASHINGTON DC

**2ND FLOOR PLAN**

SCALE : 1/32"=1'-0"

DWG : **A302**

SHEET NO :

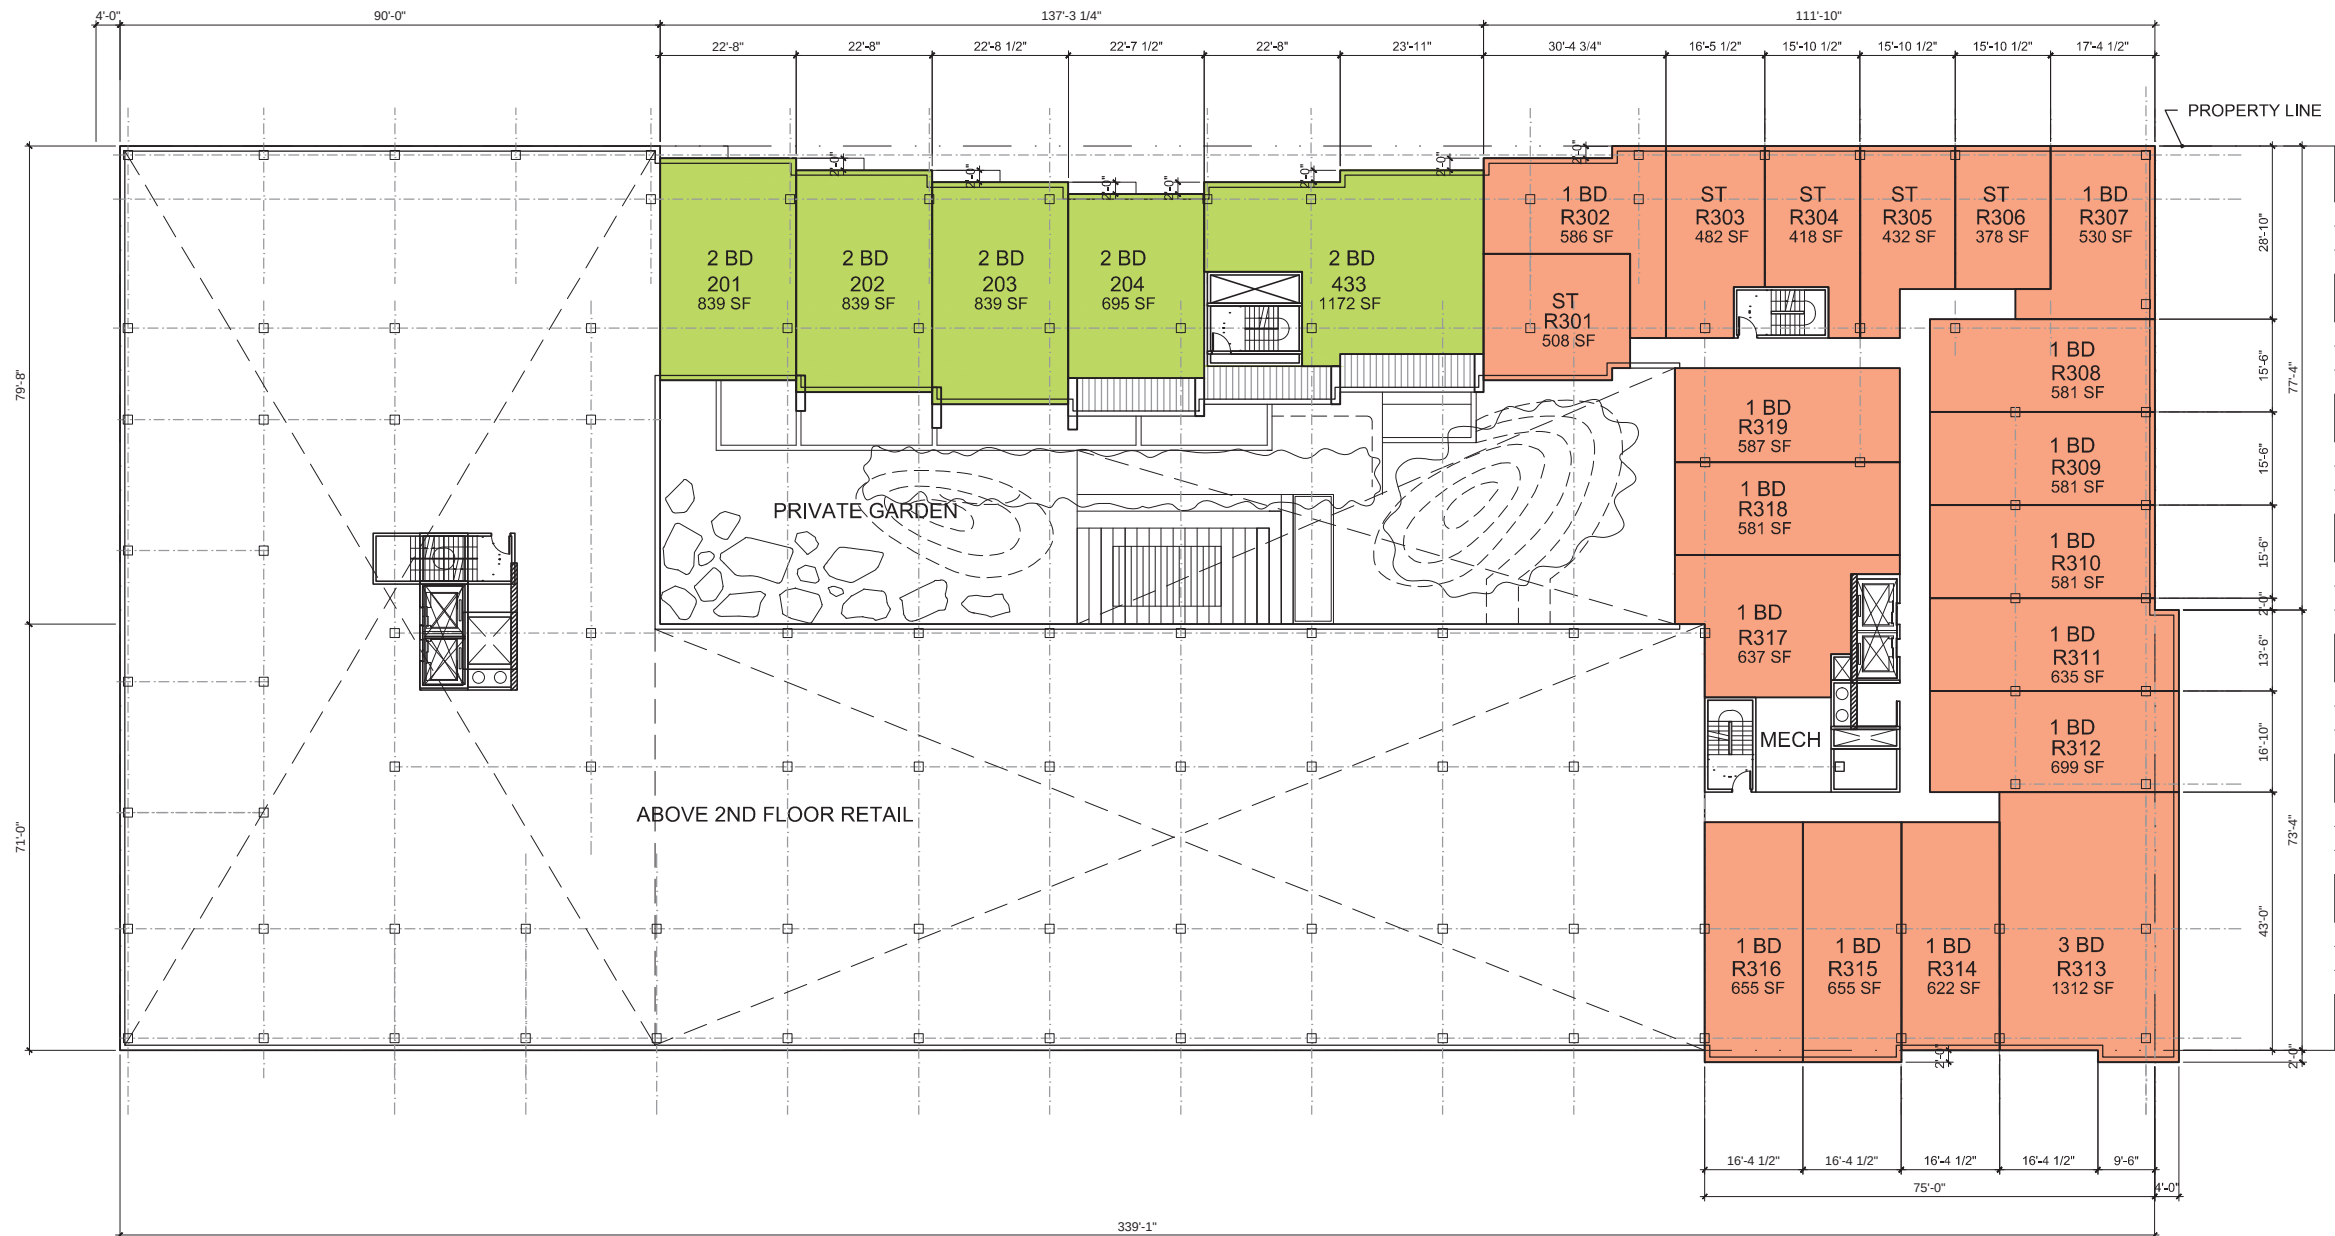

| NO. | DATE     | REVISION                  |
|-----|----------|---------------------------|
|     | 12/11/15 | ZONING COMMISSION PACKAGE |
|     |          |                           |
|     |          |                           |



**THE JBG COMPANIES**  
4445 WILLARD AVENUE, SUITE 400  
CHEVY CHASE, MARYLAND 20815  
TEL 240.333.3600  
www.jbg.com

**ERIC COLBERT & ASSOCIATES PC**

717 5TH STREET N.W.  
WASHINGTON DC 20001  
TEL. 202.289.6800 FAX 202.289.6810  
info@eca-pc.com  
www.eca-pc.com



250 PARK AVENUE SOUTH  
10003 NEW YORK, NY  
www.oda-architecture.com



107 GRAND STREET  
6TH FLOOR  
NEW YORK, NY 10013  
P 212.668.9411

MIXED USE DEVELOPMENT  
**WEST HALF STREET**

CITY OF WASHINGTON DC

**3RD FLOOR PLAN**

SCALE : 1/32"=1'-0" DWG : **A303**

SHEET NO :





| NO. | DATE     | REVISION                  |
|-----|----------|---------------------------|
|     | 12/11/15 | ZONING COMMISSION PACKAGE |
|     |          |                           |
|     |          |                           |
|     |          |                           |



**THE JBG COMPANIES**  
4445 WILLARD AVENUE, SUITE 400  
CHEVY CHASE, MARYLAND 20815  
TEL 240.333.3600  
www.jbg.com

**ERIC COLBERT & ASSOCIATES PC**

717 5TH STREET N.W.  
WASHINGTON DC 20001  
TEL. 202.289.6800 FAX 202.289.6810  
info@eca-pc.com  
www.eca-pc.com



**NEW YORK**  
250 PARK AVENUE SOUTH  
10003 NEW YORK, NY  
www.oda-architecture.com

**HMWhite**  
SITE ARCHITECTURE  
LANDSCAPE URBANISM

107 GRAND STREET  
6TH FLOOR  
NEW YORK, NY 10013  
P 212.868.9411

MIXED USE DEVELOPMENT  
**WEST HALF STREET**

CITY OF WASHINGTON DC

**4TH FLOOR PLAN**

SCALE : 1/32"=1'-0"

DWG : **A304**

SHEET NO :



| NO. | DATE     | REVISION                  |
|-----|----------|---------------------------|
|     | 12/11/15 | ZONING COMMISSION PACKAGE |
|     |          |                           |
|     |          |                           |



**THE JBG COMPANIES**  
4445 WILLARD AVENUE, SUITE 400  
CHEVY CHASE, MARYLAND 20815  
TEL 240.333.3600  
www.jbg.com



**ERIC COLBERT & ASSOCIATES PC**  
717 5TH STREET N.W.  
WASHINGTON DC 20001  
TEL. 202.289.6800 FAX 202.289.6810  
info@eca-pc.com  
www.eca-pc.com



**ODA**  
NEW YORK  
250 PARK AVENUE SOUTH  
10003 NEW YORK, NY  
www.oda-architecture.com



**HMWhite**  
SITE ARCHITECTURE  
LANDSCAPE URBANISM  
107 GRAND STREET  
6TH FLOOR  
NEW YORK, NY 10013  
P 212.868.9411

MIXED USE DEVELOPMENT

## WEST HALF STREET

CITY OF WASHINGTON DC

## 5TH FLOOR PLAN

SCALE : 1/32"=1'-0"      DWG : **A305**

SHEET NO :



| NO. | DATE     | REVISION                  |
|-----|----------|---------------------------|
|     | 12/11/15 | ZONING COMMISSION PACKAGE |
|     |          |                           |
|     |          |                           |



**THE JBG COMPANIES**  
4445 WILLARD AVENUE, SUITE 400  
CHEVY CHASE, MARYLAND 20815  
TEL 240.333.3600  
www.jbg.com

**ERIC COLBERT & ASSOCIATES PC**  
717 5TH STREET N.W.  
WASHINGTON DC 20001  
TEL. 202.289.6800 FAX 202.289.6810  
info@eca-pc.com  
www.eca-pc.com



**NEW YORK**  
250 PARK AVENUE SOUTH  
10003 NEW YORK, NY  
www.oda-architecture.com

**HMWhite**  
SITE ARCHITECTURE  
LANDSCAPE URBANISM  
107 GRAND STREET  
6TH FLOOR  
NEW YORK, NY 10013  
P 212.868.9411

MIXED USE DEVELOPMENT  
**WEST HALF STREET**

CITY OF WASHINGTON DC

**6TH FLOOR PLAN**

SCALE : 1/32"=1'-0"      DWG : **A306**

SHEET NO :





| NO. | DATE     | REVISION                  |
|-----|----------|---------------------------|
|     | 12/11/15 | ZONING COMMISSION PACKAGE |
|     |          |                           |
|     |          |                           |



THE JBG COMPANIES®

4445 WILLARD AVENUE, SUITE 400  
CHEVY CHASE, MARYLAND 20815  
TEL 240.333.3600  
www.jbg.com

ERIC COLBERT & ASSOCIATES PC

717 5TH STREET N.W.  
WASHINGTON DC 20001  
TEL. 202.289.6800 FAX 202.289.6810  
info@eca-pc.com  
www.eca-pc.com



NEW YORK

250 PARK AVENUE SOUTH  
10003 NEW YORK, NY  
www.oda-architecture.com

HMWhite

SITE ARCHITECTURE  
LANDSCAPE URBANISM

107 GRAND STREET  
6TH FLOOR  
NEW YORK, NY 10013  
P 212.868.9411

MIXED USE DEVELOPMENT

WEST HALF STREET

CITY OF WASHINGTON DC


7TH FLOOR PLAN

SCALE : 1/32"=1'-0"

DWG :

A307

SHEET NO :

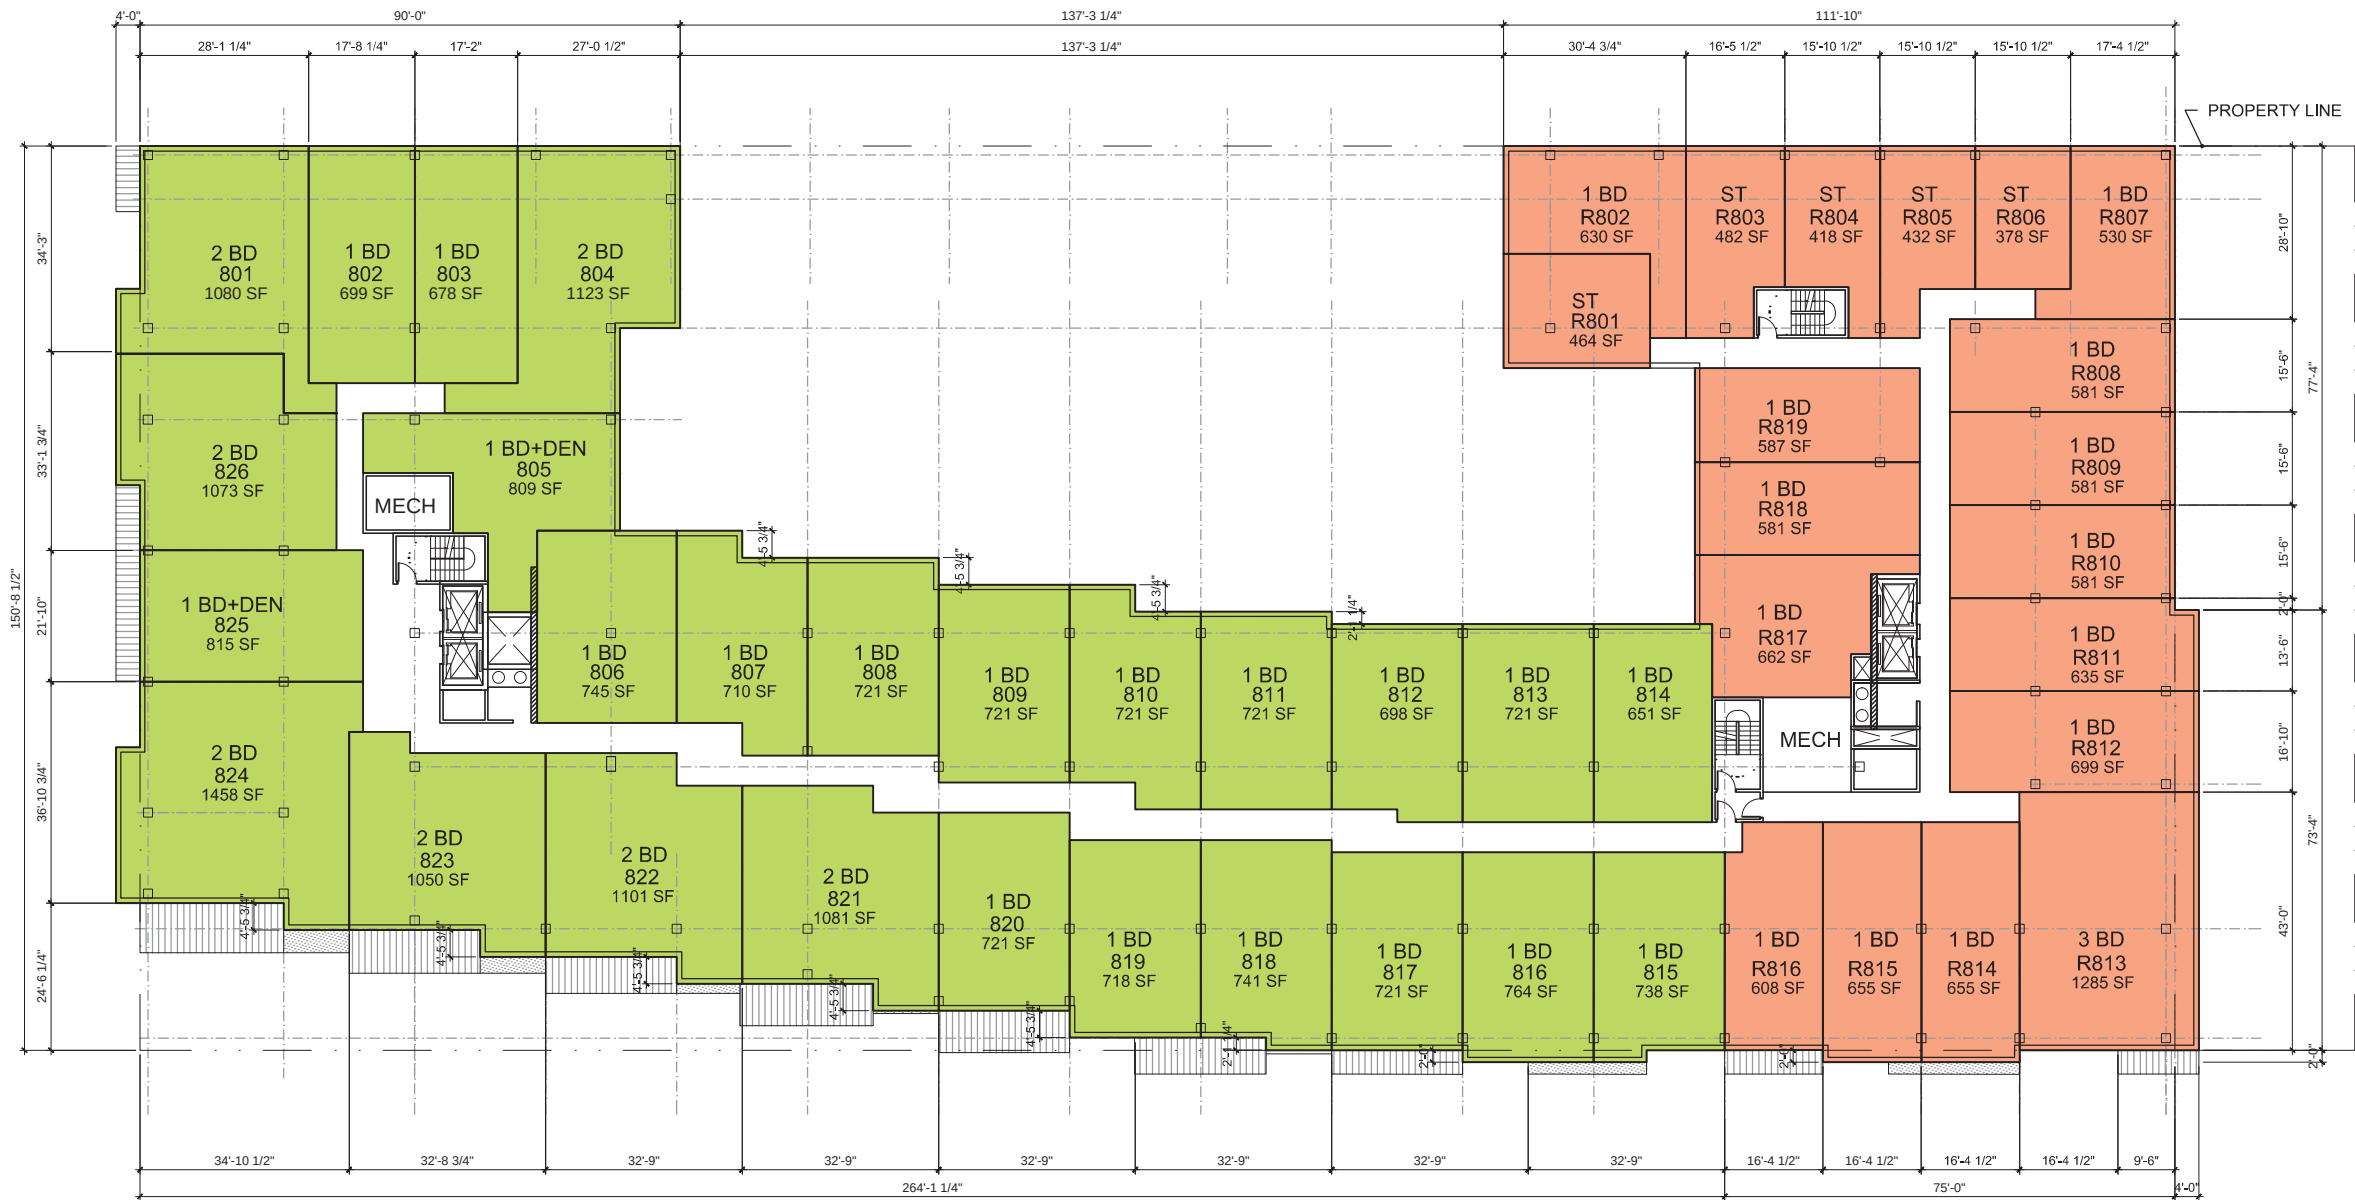

**THE JBG COMPANIES**  
 4445 WILLARD AVENUE, SUITE 400  
 CHEVY CHASE, MARYLAND 20815  
 TEL 240.333.3600  
 www.jbg.com

**ERIC COLBERT & ASSOCIATES PC**

717 5TH STREET N.W.  
 WASHINGTON DC 20001  
 TEL. 202.289.6800 FAX 202.289.6810  
 info@eca-pc.com  
 www.eca-pc.com



**NEW YORK**  
 250 PARK AVENUE SOUTH  
 10003 NEW YORK, NY  
 www.oda-architecture.com

**HMWhite**  
 SITE ARCHITECTURE  
 LANDSCAPE URBANISM

107 GRAND STREET  
 6TH FLOOR  
 NEW YORK, NY 10013  
 P 212.868.9411

MIXED USE DEVELOPMENT  
**WEST HALF STREET**

CITY OF WASHINGTON DC

**8TH FLOOR PLAN**


SCALE : 1/32"=1'-0"

DWG :

**A308**

SHEET NO :



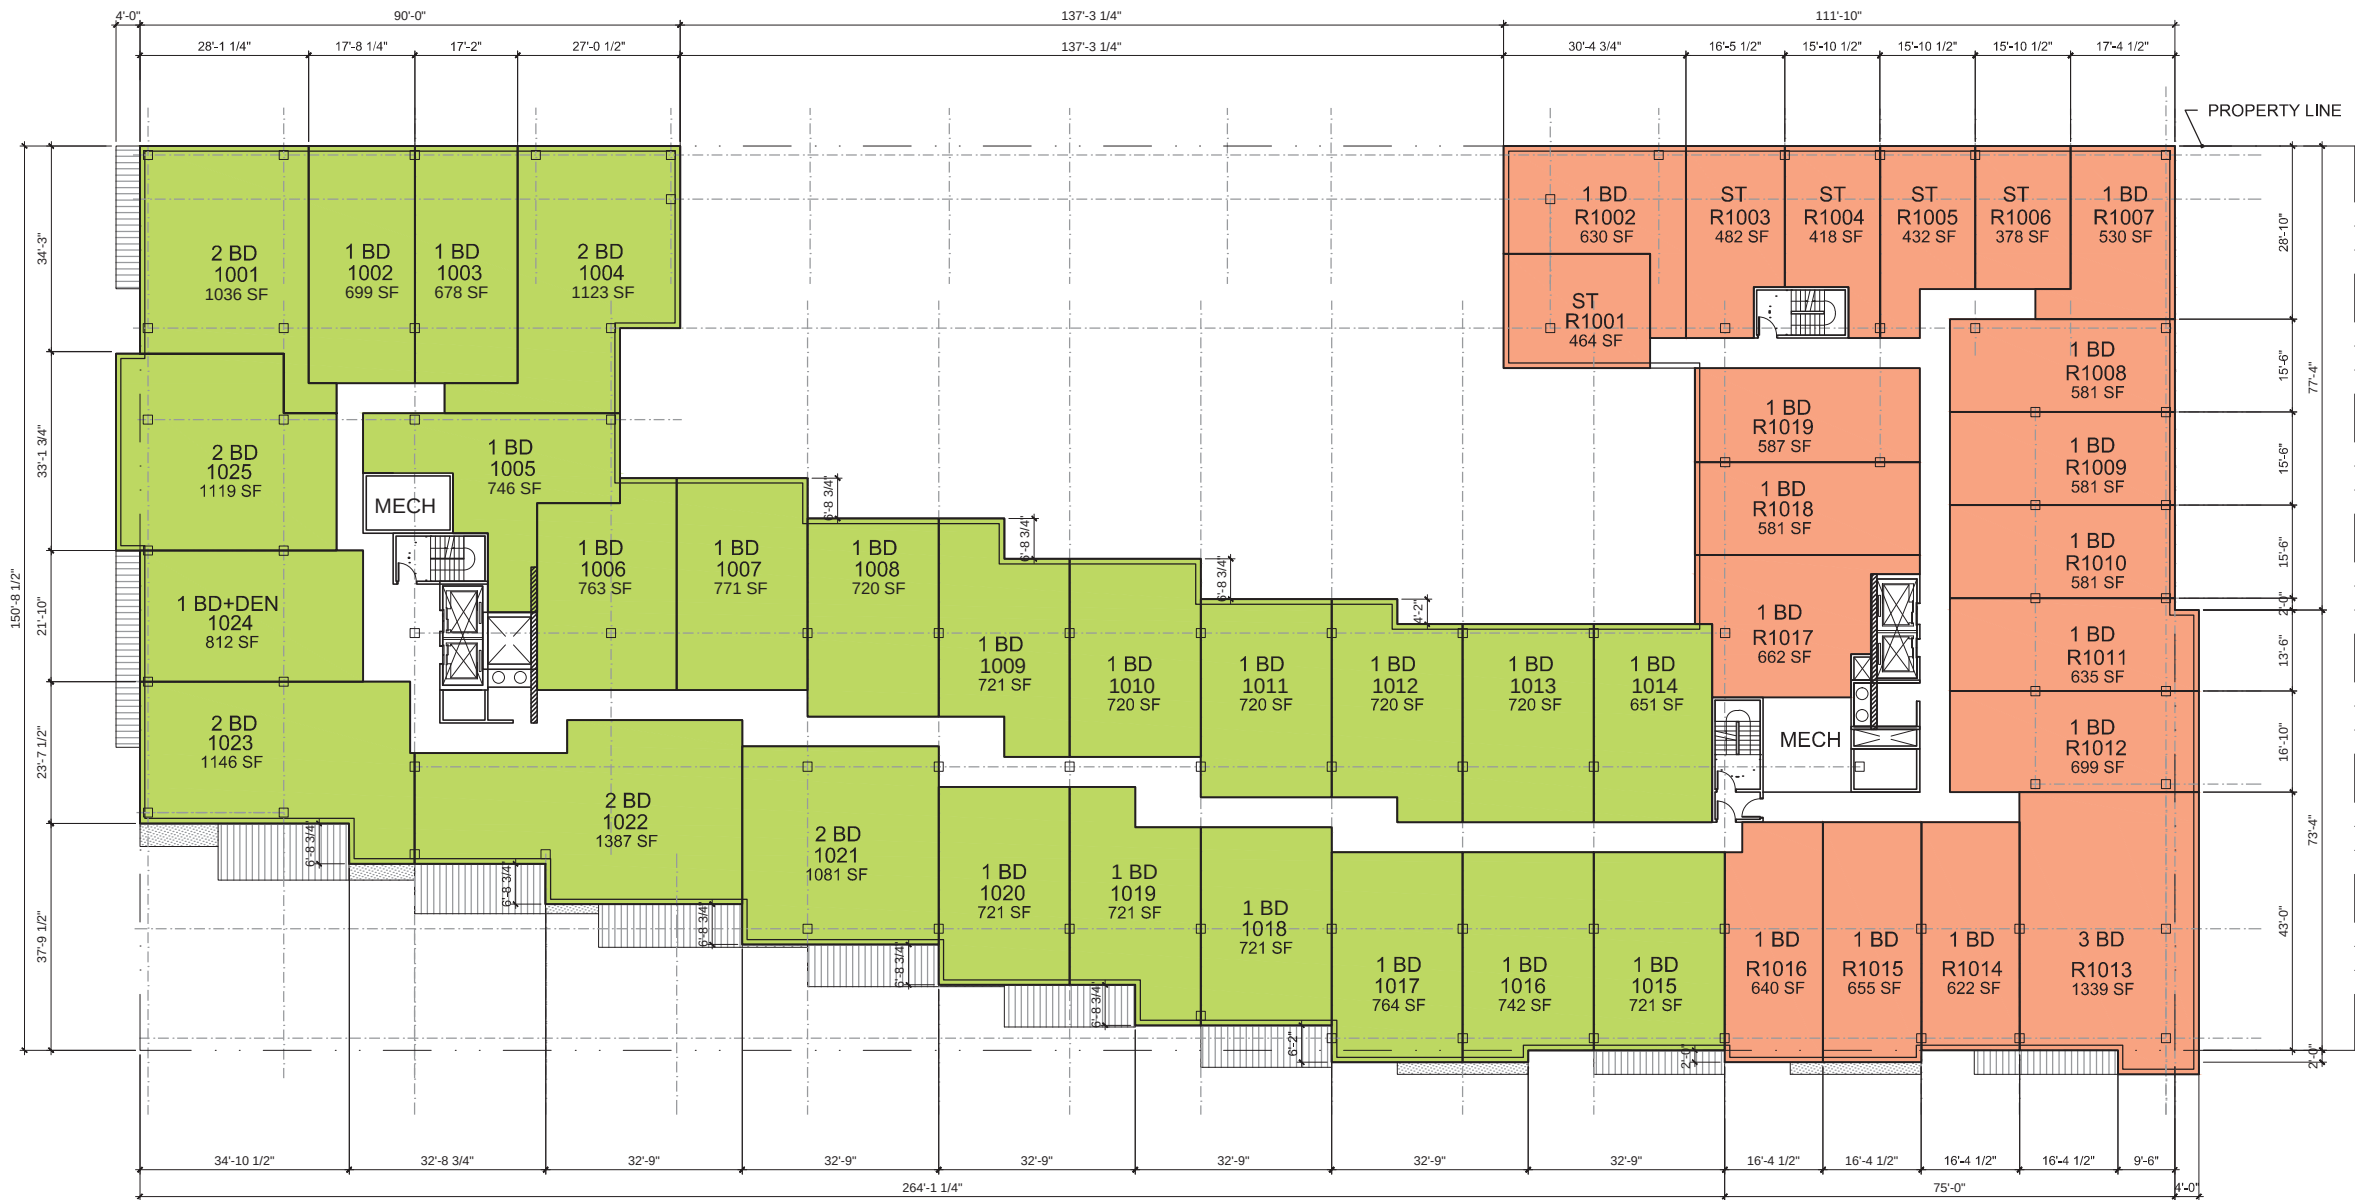

**THE JBG COMPANIES**

4445 WILLARD AVENUE, SUITE 400  
CHEVY CHASE, MARYLAND 20815  
TEL 240.333.3600  
www.jbg.com

**ERIC COLBERT & ASSOCIATES PC**

717 5TH STREET N.W.  
WASHINGTON DC 20001  
TEL. 202.289.6800 FAX 202.289.6810  
info@eca-pc.com  
www.eca-pc.com



**NEW YORK**

250 PARK AVENUE SOUTH  
10003 NEW YORK, NY  
www.oda-architecture.com

**HMWhite**

SITE ARCHITECTURE  
LANDSCAPE URBANISM

107 GRAND STREET  
6TH FLOOR  
NEW YORK, NY 10013  
P 212.868.9411

MIXED USE DEVELOPMENT

**WEST HALF STREET**

CITY OF WASHINGTON DC


**10TH FLOOR PLAN**

SCALE : 1/32"=1'-0"

DWG :

**A310**

SHEET NO :

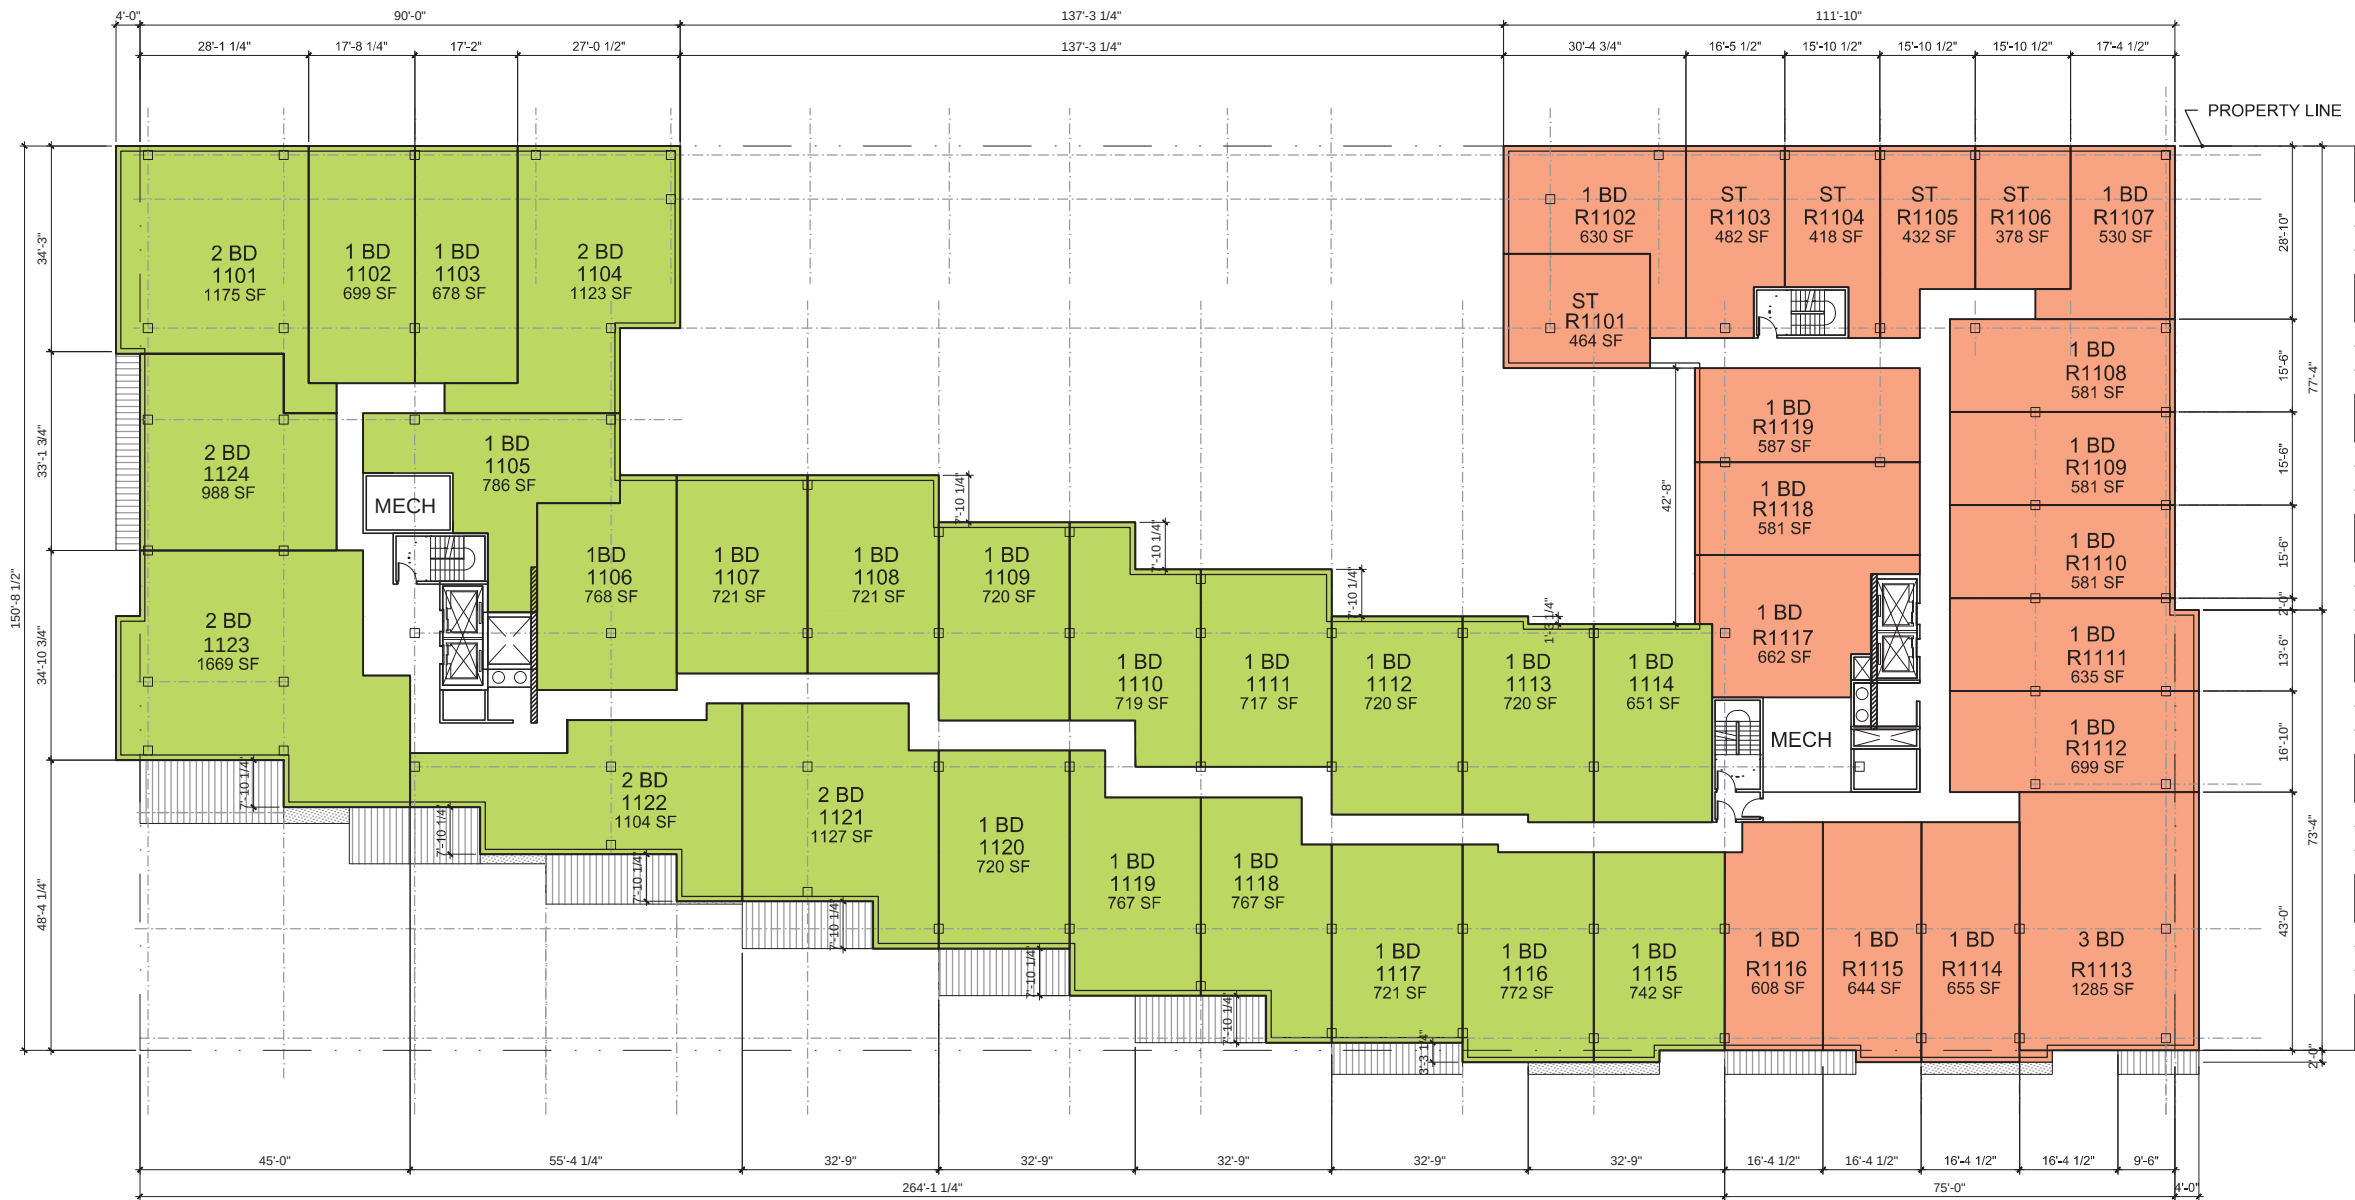

| NO. | DATE     | REVISION                  |
|-----|----------|---------------------------|
|     | 12/11/15 | ZONING COMMISSION PACKAGE |
|     |          |                           |
|     |          |                           |



THE JBG COMPANIES®

4445 WILLARD AVENUE, SUITE 400  
CHEVY CHASE, MARYLAND 20815  
TEL 240.333.3600  
www.jbg.com

ERIC COLBERT & ASSOCIATES PC

717 5TH STREET N.W.  
WASHINGTON DC 20001  
TEL. 202.289.6800 FAX 202.289.6810  
info@eca-pc.com  
www.eca-pc.com



NEW YORK

250 PARK AVENUE SOUTH  
10003 NEW YORK, NY  
www.oda-architecture.com

HMWhite

SITE ARCHITECTURE  
LANDSCAPE URBANISM

107 GRAND STREET  
6TH FLOOR  
NEW YORK, NY 10013  
P 212.868.9411

MIXED USE DEVELOPMENT

WEST HALF STREET

CITY OF WASHINGTON DC


11TH FLOOR PLAN

SCALE : 1/32"=1'-0"

DWG : A311

SHEET NO :



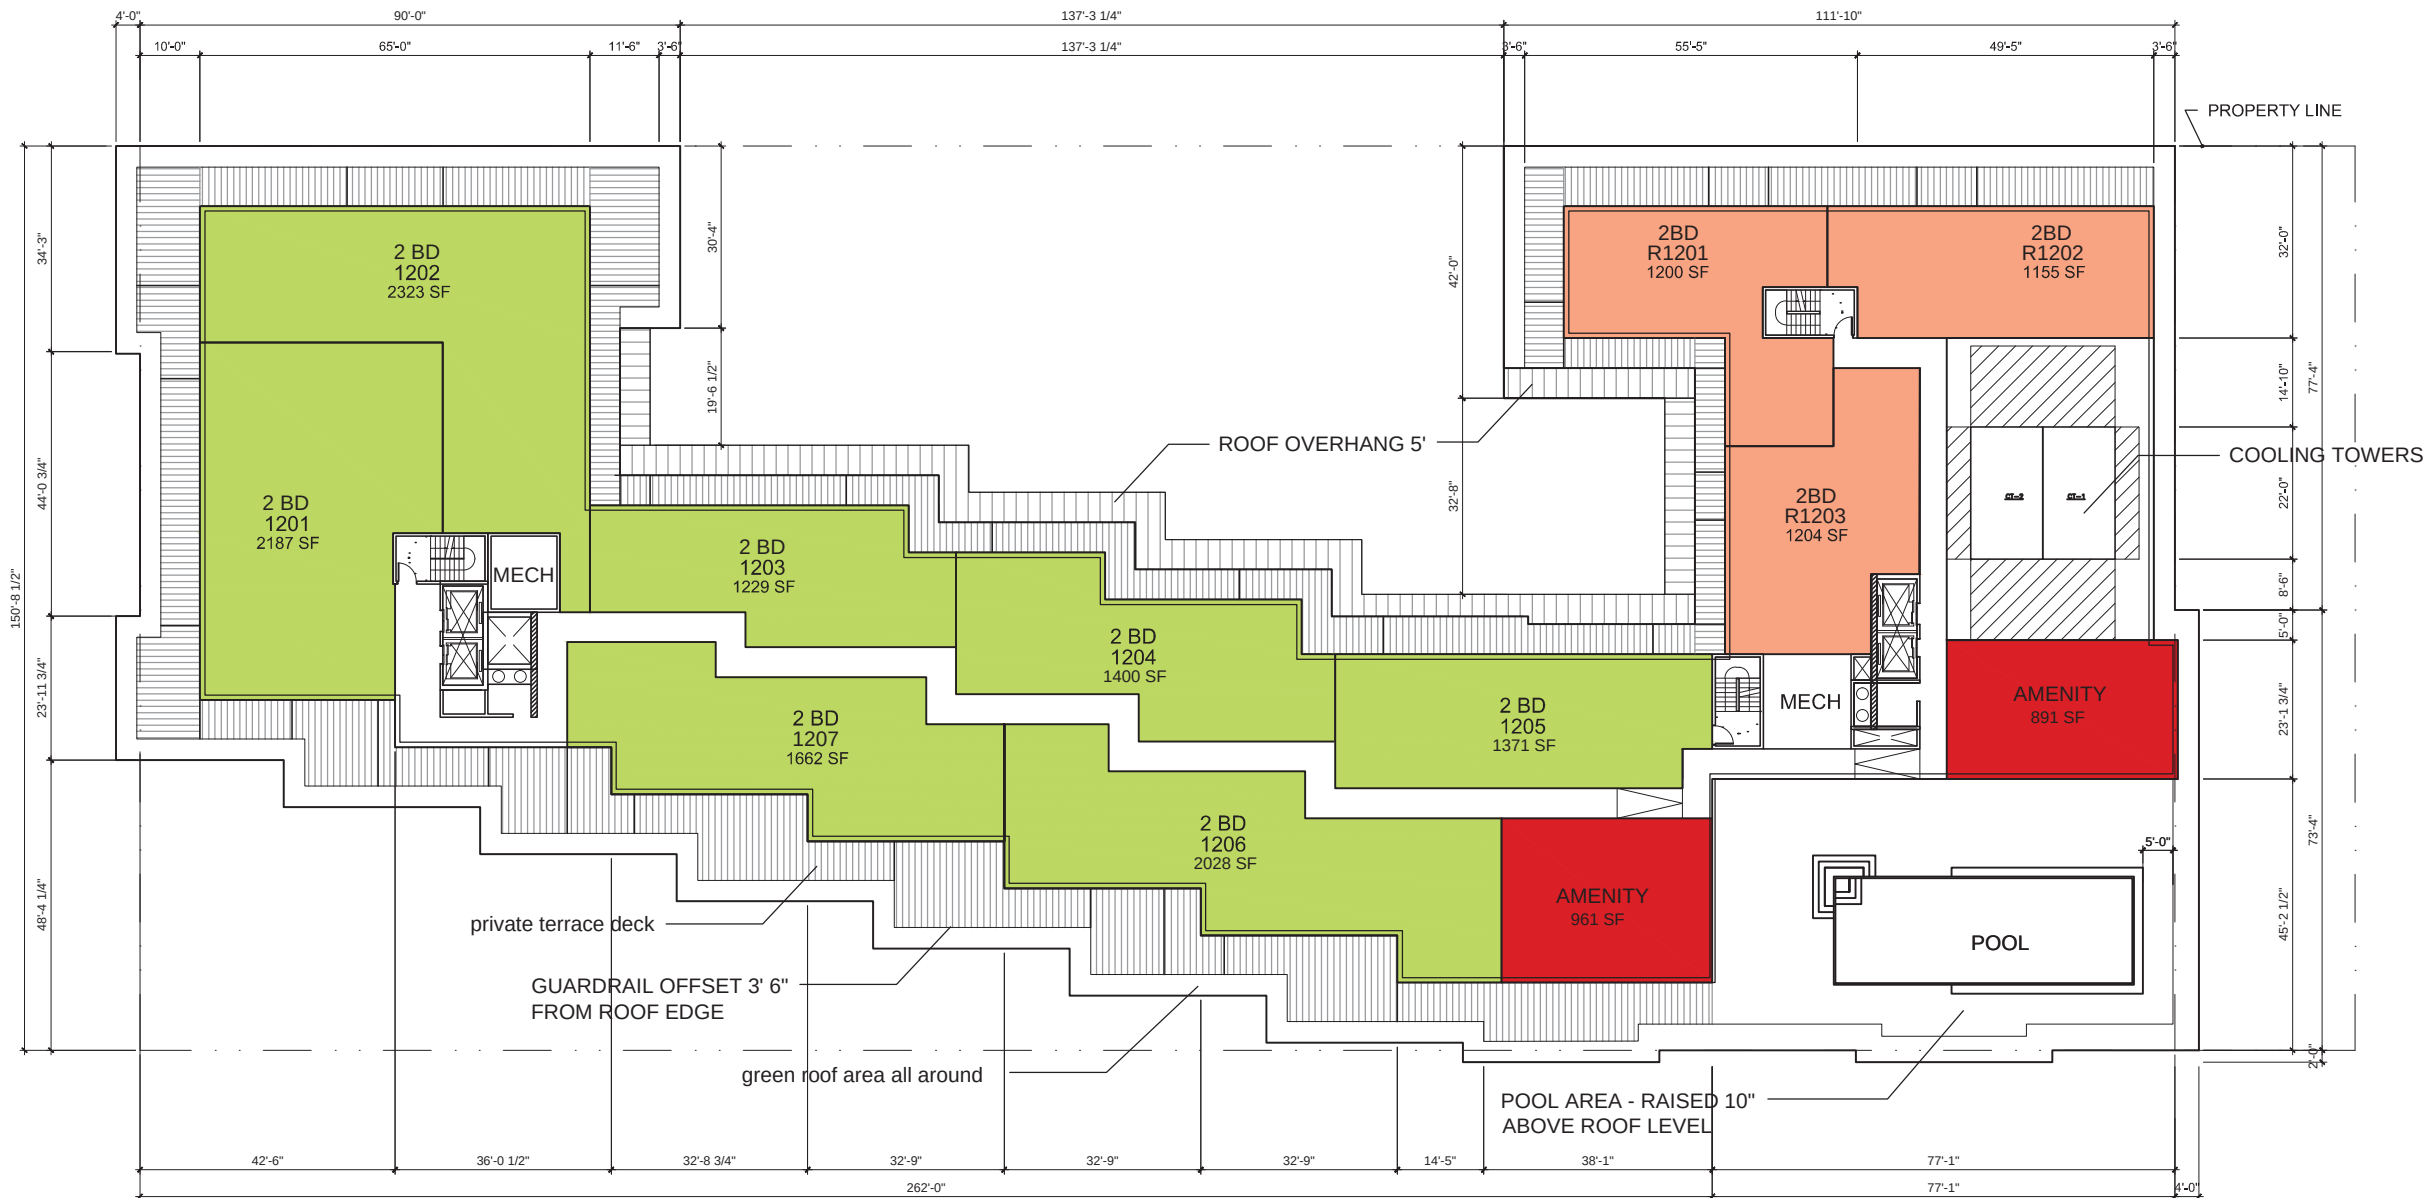

| NO. | DATE     | REVISION                  |
|-----|----------|---------------------------|
|     | 12/11/15 | ZONING COMMISSION PACKAGE |
|     |          |                           |
|     |          |                           |



**THE JBG COMPANIES**

4445 WILLARD AVENUE, SUITE 400  
CHEVY CHASE, MARYLAND 20815  
TEL 240.333.3600  
www.jbg.com

**ERIC COLBERT & ASSOCIATES PC**

717 5TH STREET N.W.  
WASHINGTON DC 20001  
TEL. 202.289.6800 FAX 202.289.6810  
info@eca-pc.com  
www.eca-pc.com



**NEW YORK**

250 PARK AVENUE SOUTH  
10003 NEW YORK, NY  
www.oda-architecture.com

**HMWhite**

SITE ARCHITECTURE  
LANDSCAPE URBANISM

107 GRAND STREET  
6TH FLOOR  
NEW YORK, NY 10013  
P 212 .868 .9411

MIXED USE DEVELOPMENT

**WEST HALF STREET**

CITY OF WASHINGTON DC

**PENTHOUSE FLOOR PLAN**

SCALE : 1/32"=1'-0"


DWG :

**A312**

SHEET NO :





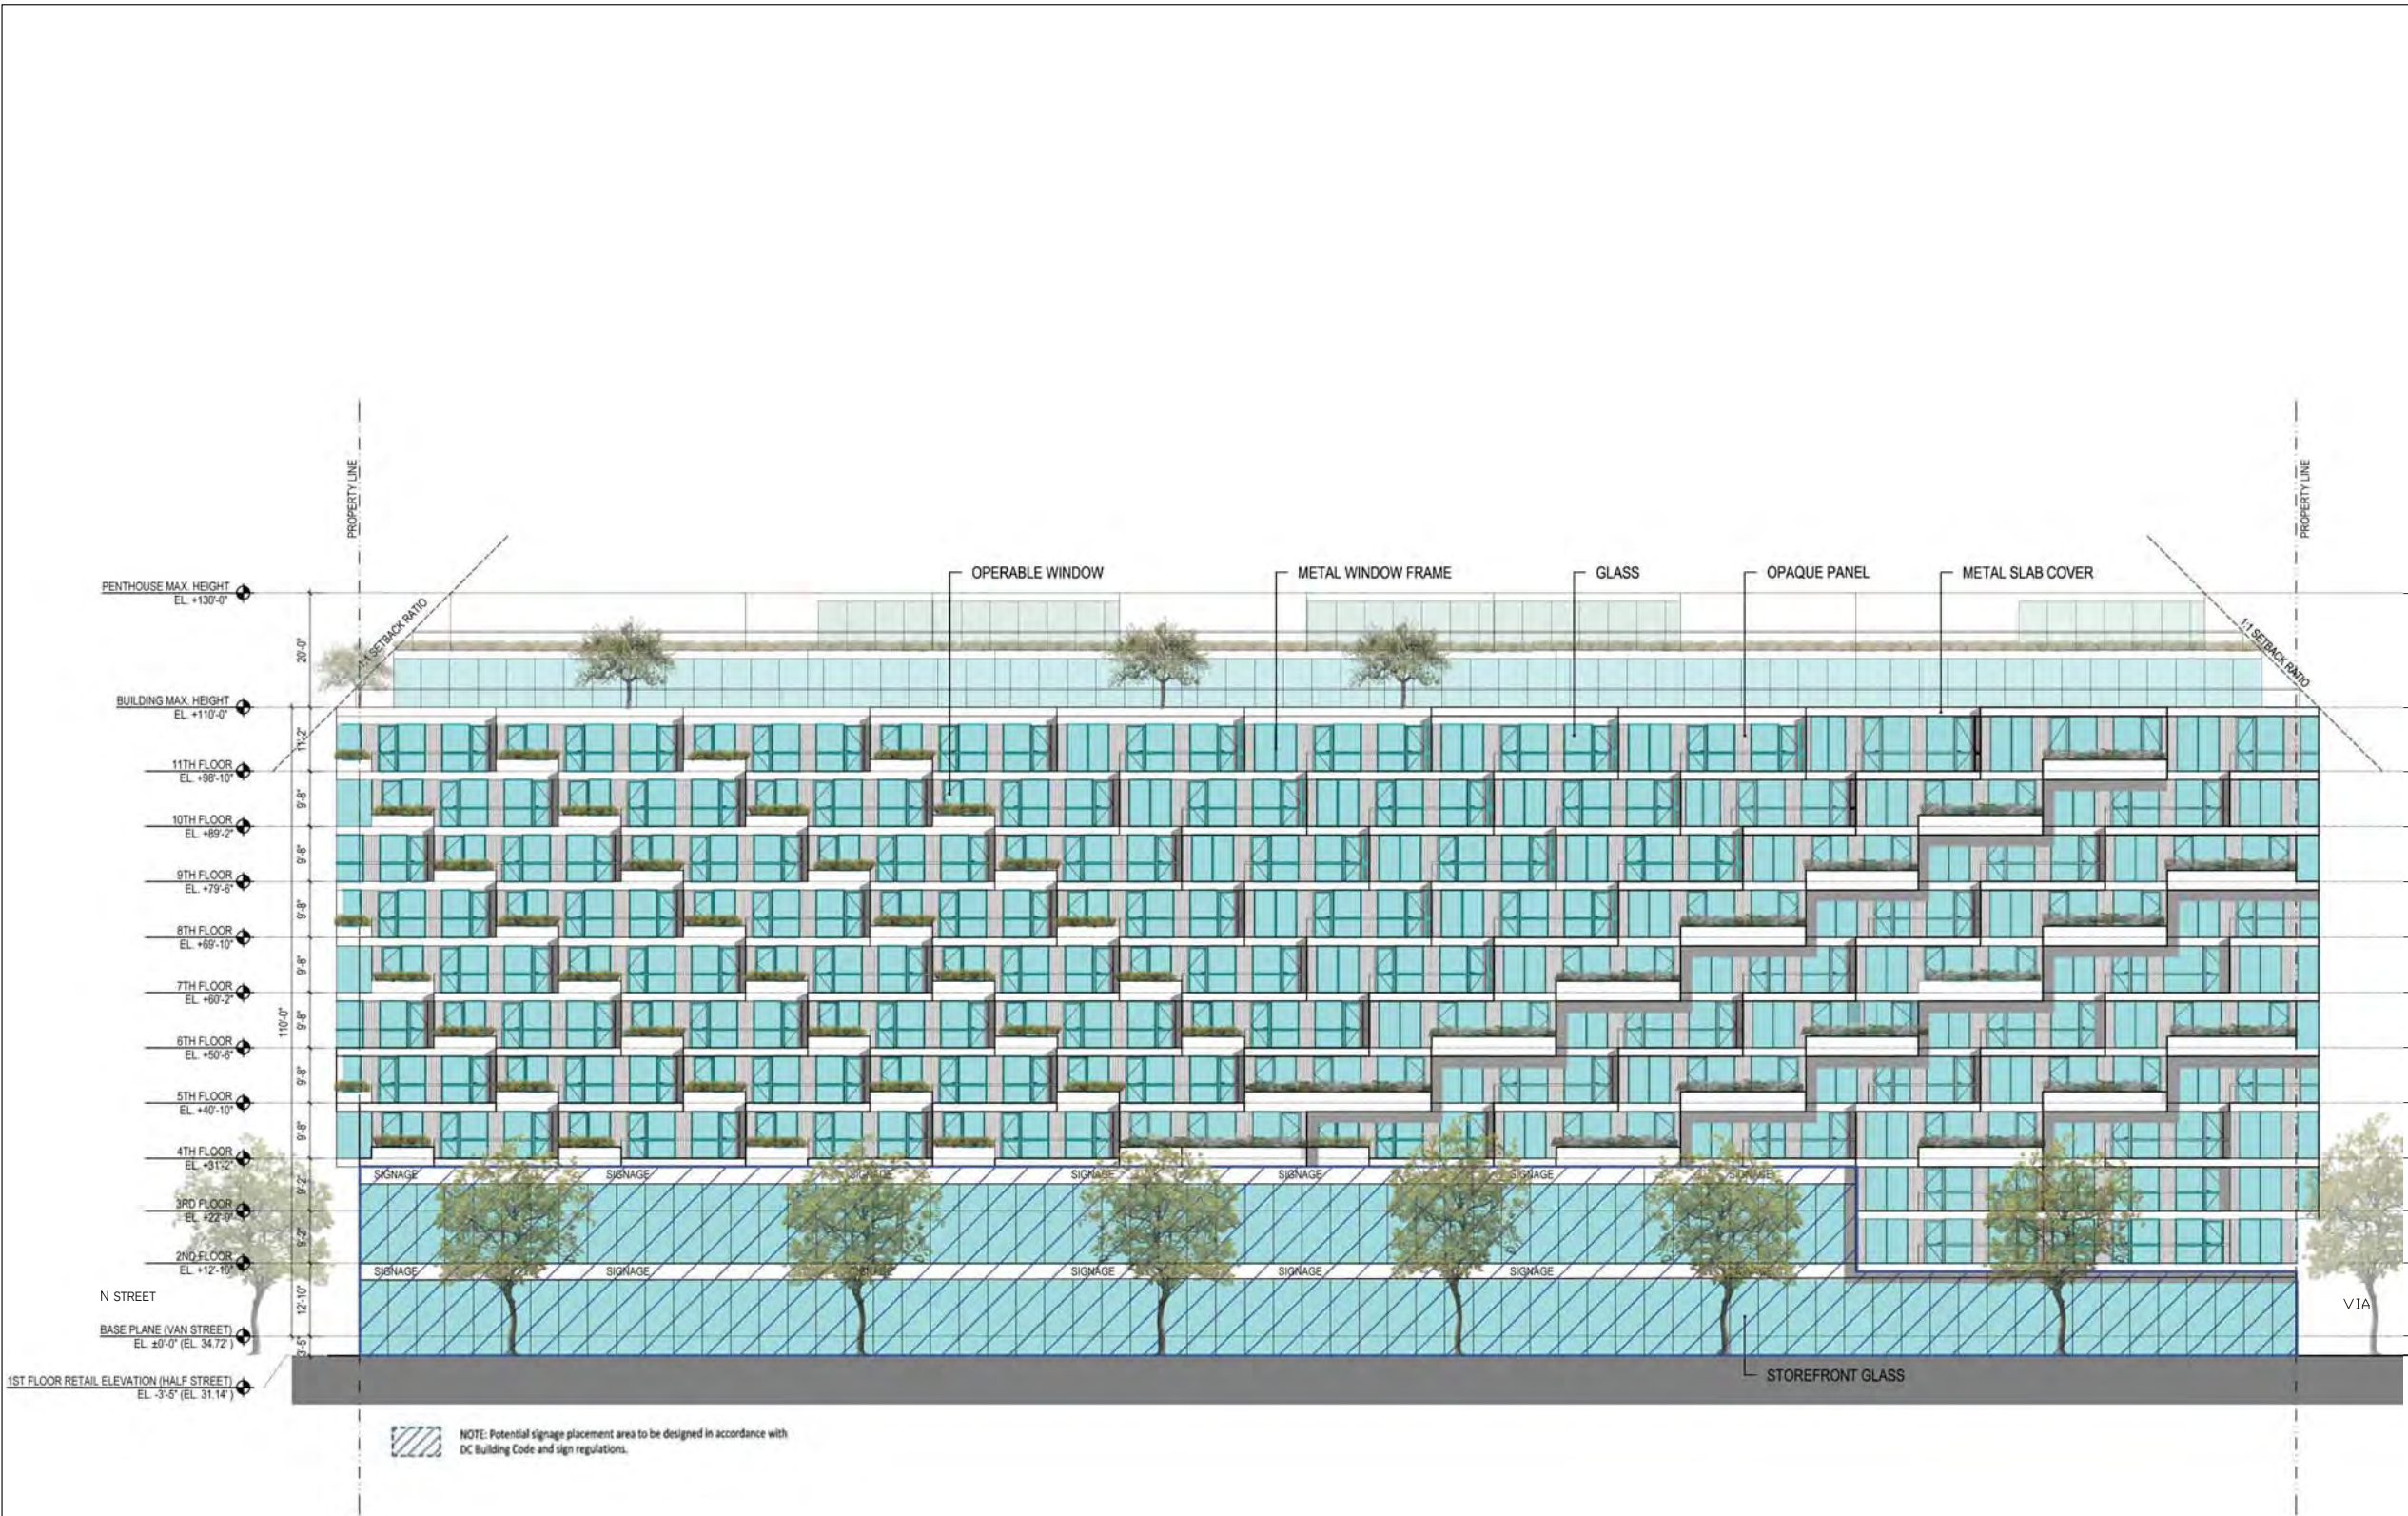

1 HALF STREET ELEVATION

| NO. | DATE     | REVISION                  |
|-----|----------|---------------------------|
|     | 12/11/15 | ZONING COMMISSION PACKAGE |
|     |          |                           |
|     |          |                           |

  
**THE JBG COMPANIES**  
4445 WILLARD AVENUE, SUITE 400  
CHEVY CHASE, MARYLAND 20815  
TEL 240.333.3600  
www.jbg.com

**ERIC COLBERT & ASSOCIATES PC**  
717 5TH STREET N.W.  
WASHINGTON DC 20001  
TEL. 202.289.6800 FAX 202.289.6810  
info@eca-pc.com  
www.eca-pc.com

  
**NEW YORK**  
250 PARK AVENUE SOUTH  
10003 NEW YORK, NY  
www.oda-architecture.com

**HMWhite**  
SITE ARCHITECTURE  
LANDSCAPE URBANISM  
107 GRAND STREET  
6TH FLOOR  
NEW YORK, NY 10013  
P 212 .868 .9411

MIXED USE DEVELOPMENT  
**WEST HALF STREET**

CITY OF WASHINGTON DC

**HALF STREET ELEVATION**

SCALE : 1/32"=1'-0" DWG : **A401**

SHEET NO :





| NO. | DATE     | REVISION                  |
|-----|----------|---------------------------|
|     | 12/11/15 | ZONING COMMISSION PACKAGE |
|     |          |                           |
|     |          |                           |



**THE JBG COMPANIES**  
4445 WILLARD AVENUE, SUITE 400  
CHEVY CHASE, MARYLAND 20815  
TEL 240.333.3600  
www.jbg.com

**ERIC COLBERT & ASSOCIATES PC**  
717 5TH STREET N.W.  
WASHINGTON DC 20001  
TEL. 202.289.6800 FAX 202.289.6810  
info@eca-pc.com  
www.eca-pc.com



**NEW YORK**  
250 PARK AVENUE SOUTH  
10003 NEW YORK, NY  
www.oda-architecture.com

**HMWhite**  
SITE ARCHITECTURE  
LANDSCAPE URBANISM

107 GRAND STREET  
6TH FLOOR  
NEW YORK, NY 10013  
P 212.868.9411

MIXED USE DEVELOPMENT  
**WEST HALF STREET**

CITY OF WASHINGTON DC

**N STREET AND VIA  
ELEVATION**

SCALE : 1/32"=1'-0"      DWG : **A402**

SHEET NO :