

EXHIBIT C

THE RESIDENCE

AT 2901 NORTH CAPITOL STREET, N.E.

2901 NORTH CAPITOL STREET, N.E.
WASHINGTON, DC 20002

EXISTING DRAWINGS/ REVISION TO APPROVED PERMIT SEPTEMBER 28, 2017

SCOPE NARRATIVE


CONSTRUCTION ON-SITE HAS BEEN COMPLETED AND INSPECTED. SUBMITTING DRAWINGS TO REFLECT CHANGES IN SCOPE FROM TO ORIGINALLY PERMITTED DESIGN. THE CHANGES ARE:-

1. REAR EXTENSION DIMENSIONS ARE DIFFERENT FROM ORIGINALLY PERMITTED DOCUMENTS.
2. DECKS WHICH WERE NOT SHOWN ON ORIGINAL PERMITTED DOCUMENTS.


THE WORK IS IN RELATION TO STOP WORK ORDER. ACCORDING TO OWNER, WORK WAS COMPLETED PER APPLICABLE CODES AS INDICATED ON THE PERMITTED DOCUMENTS, AND THAT FRAMING CLOSEIN AND ENVELOP WERE INSPECTED AND APPROVED AS REQUIRED.

dci DESIGN COLLABORATION ARCHITECTS INNOVATION
15104 SPRING MEADOWS DR
GERMANTOWN, MD 20874
(P) 301-404-0449

OWNER
THOMAS KWASI-DANDA SMITH
736 FAIRMONT ST, NW
WASHINGTON, DC 20001
(P) 202-315-8316

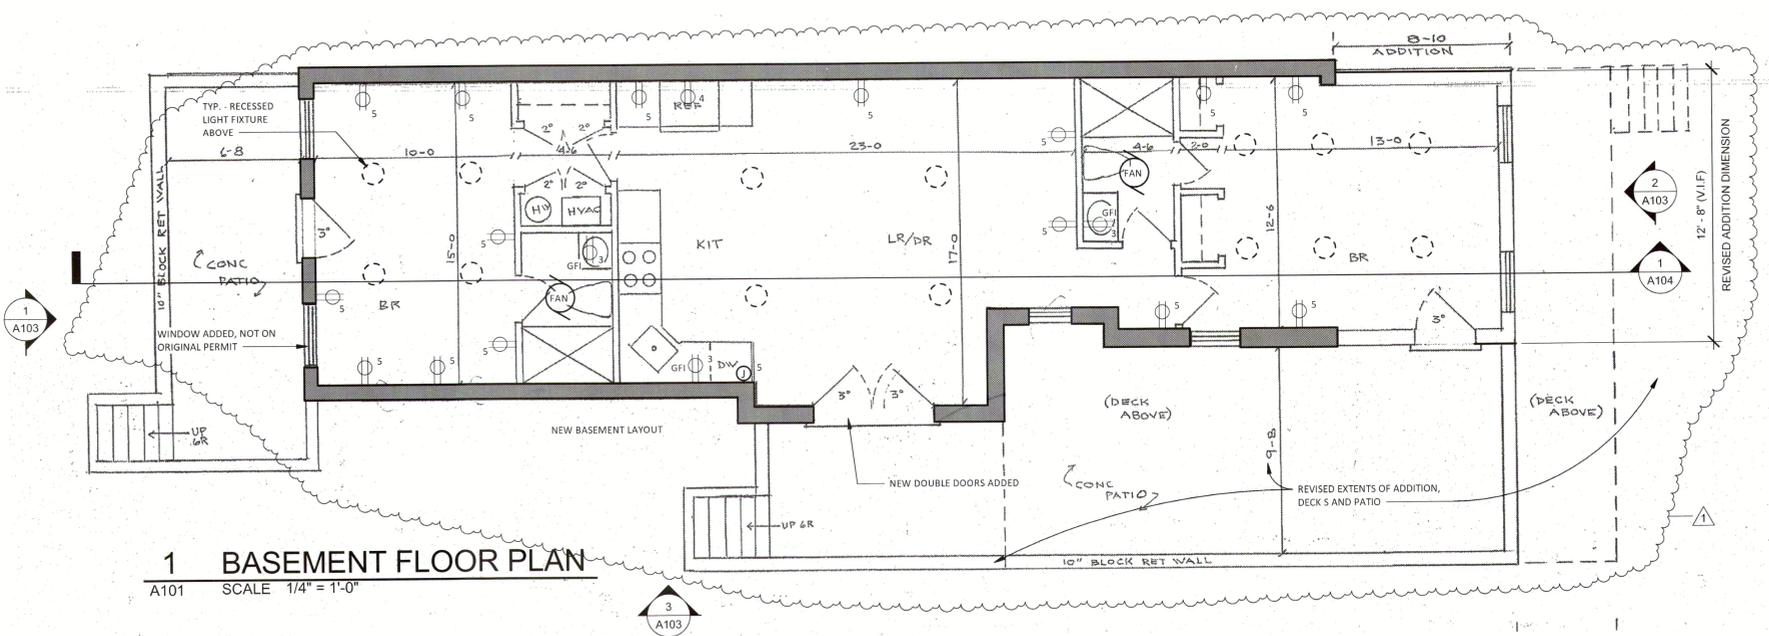

1 BASEMENT FLOOR PLAN
A101 SCALE 1/4" = 1'-0"

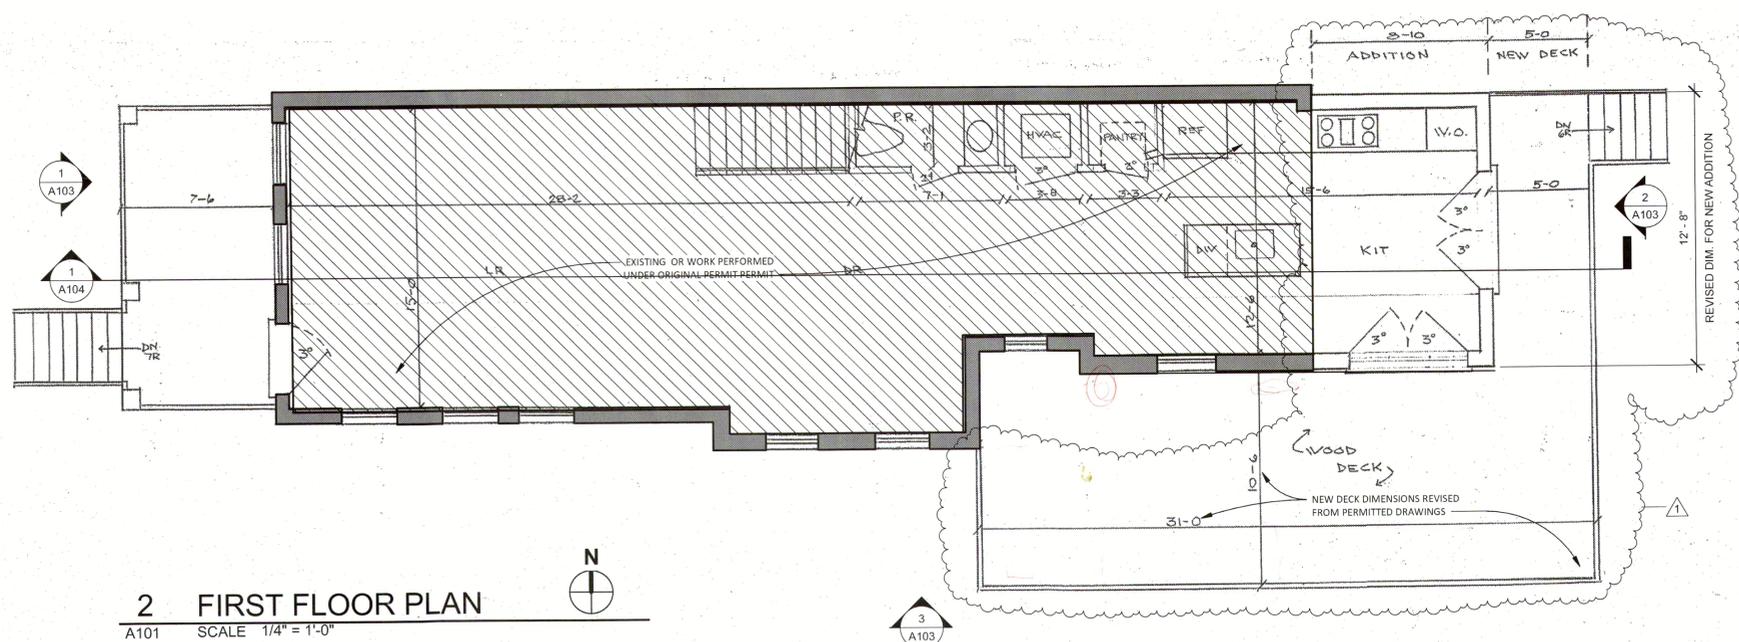

2 FIRST FLOOR PLAN
A101 SCALE 1/4" = 1'-0"

OFFICIAL
DISTRICT OF COLUMBIA
PERMIT PROCESSING DIVISION

All work must be done strictly in accordance herewith and this plans must be kept on the site until completion. No inspection will be made unless approved plans are on job site.


DISTRICT OF COLUMBIA
PERMIT PROCESSING DIVISION
STRUCTURAL WORK IN GENERAL
APPROVED SUBJECT TO THE CONSTRUCTION
FURTHER APPROVAL BY THE DISTRICT OF COLUMBIA
Date 10-26-17
Inspector Brinkley Ther Station

THE RESIDENCE @
2901 NORTH CAPITOL STREET, N.E.
2901 NORTH CAPITOL STREET N.E.,
WASHINGTON, DC 20002

BASEMENT & FIRST FLOOR
PLAN

PROJECT 17-045.00
DRAWN EM

REV.	ISSUE:	DATE
1	EXIST. COND. SET; REVISION TO APPROVED PERMIT	09.28.17
2	PERMIT COMMENT REVISION	10.26.17

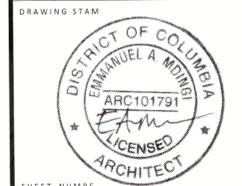

SHEET NUMBER
A101