

Holland & Knight

800 17th Street, NW, Suite 1100 | Washington, DC 20006 | T 202 955 3000 | F 202 955 5564
Holland & Knight LLP | www.hklaw.com

RECEIVED
U.S. POSTAL SERVICE
2013 FEB 19 PM 2:40

Leila Mane Jackson Batties
(202) 419-2583
leila.batties@hklaw.com

February 19, 2013

Via Hand Delivery

Board of Zoning Adjustment
for the District of Columbia
441 4th Street, N W., Suite 210S
Washington, DC 20001

Re **BZA Application No. 18489 / GA Views Management, LLC**
(Square 3033, Lot 89) / Post-Hearing Submission

Dear Board Members:

In response to the Board's request at the public meeting held on February 12, 2013, enclosed please find the revised roof plan for the above-referenced project. This version of the roof plan shows the roof structures within a single enclosure as required under Section 411 of the Zoning Regulations. As you may recall, the Applicant previously withdrew its request for relief of the roof structures.

Thank you for your considerate attention to this matter

Very truly yours,

HOLLAND & KNIGHT LLP

By. Leila Batties
Leila M. Jackson Batties


Enclosure

cc. Ms Jennifer Steingasser, Office of Planning (via email)
Mr Joel Lawson, Office of Planning (via email)
Mr Paul Goldstein, Office of Planning (via email)
Advisory Neighborhood Commission 1A c/o Thomas Boisvert, Chair (via email)
Commissioner Kent C. Boese, SMD Representative, ANC 1A08 (via email)

BOARD OF ZONING ADJUSTMENT
District of Columbia

CASE NO. 18489

EXHIBIT NO. 36

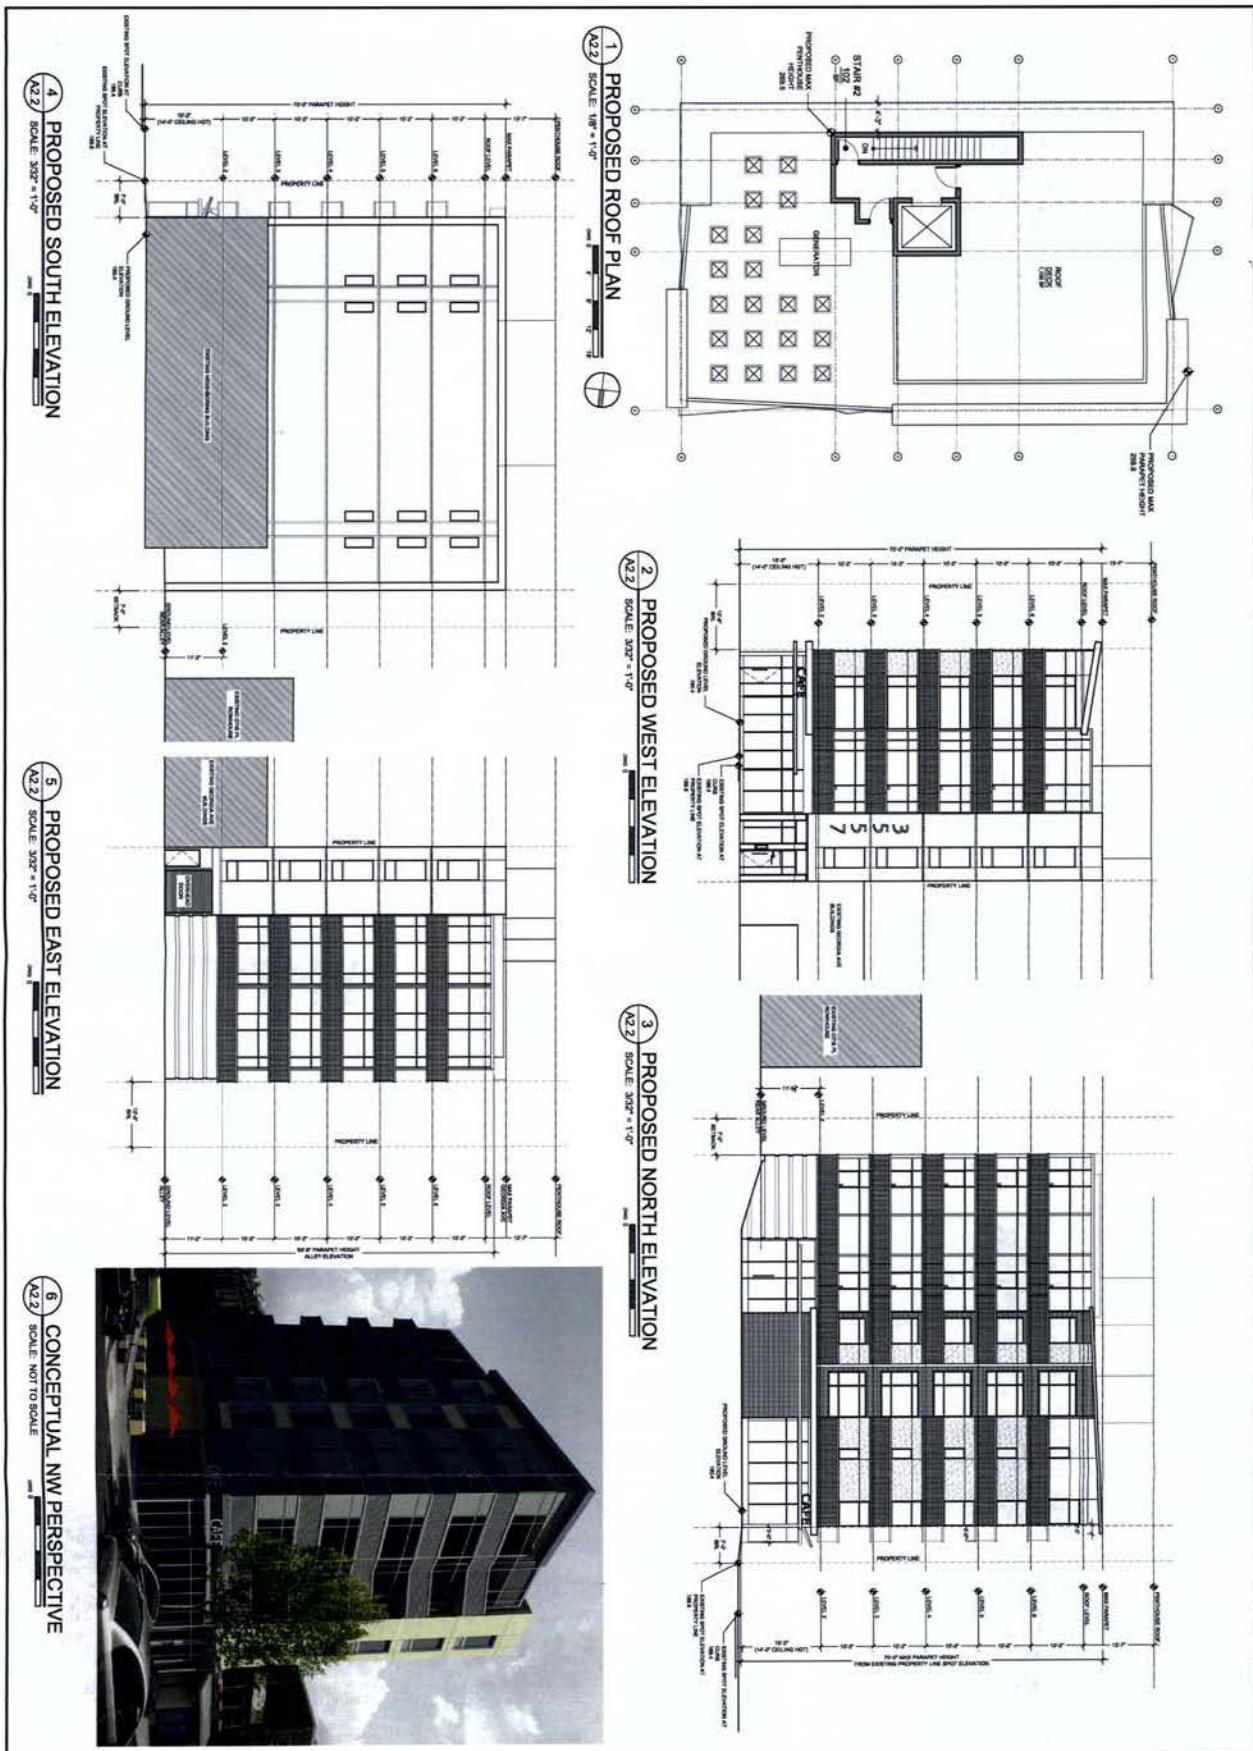

Stoiber + Associates
Architecture • Interiors

www.stolbergassociates.com

1621 Connecticut Avenue NW, #200
Washington, DC 20006

CONSIDERATION OF THE EVIDENCE

Copyright 2012 by Standard and Poor's LLC

A2.2

SHEET OF

FILE NAME:	NOTED	DATE: 07-17-12
SCALE:	NAME	REV:
DRAWN BY:	NAME	
CHECKED BY:	NAME	
TITLE: SCHEMATIC DESIGN PROPOSED ROOF PLAN PROPOSED ELEVATIONS		

THE V AT GEORGIA AVENUE
3557-3559 GEORGIA AVE NW
WASHINGTON, DC 20010
NEW MIXED-USE BUILDING

NOT FOR
CONSTRUCTION