


EXHIBIT E

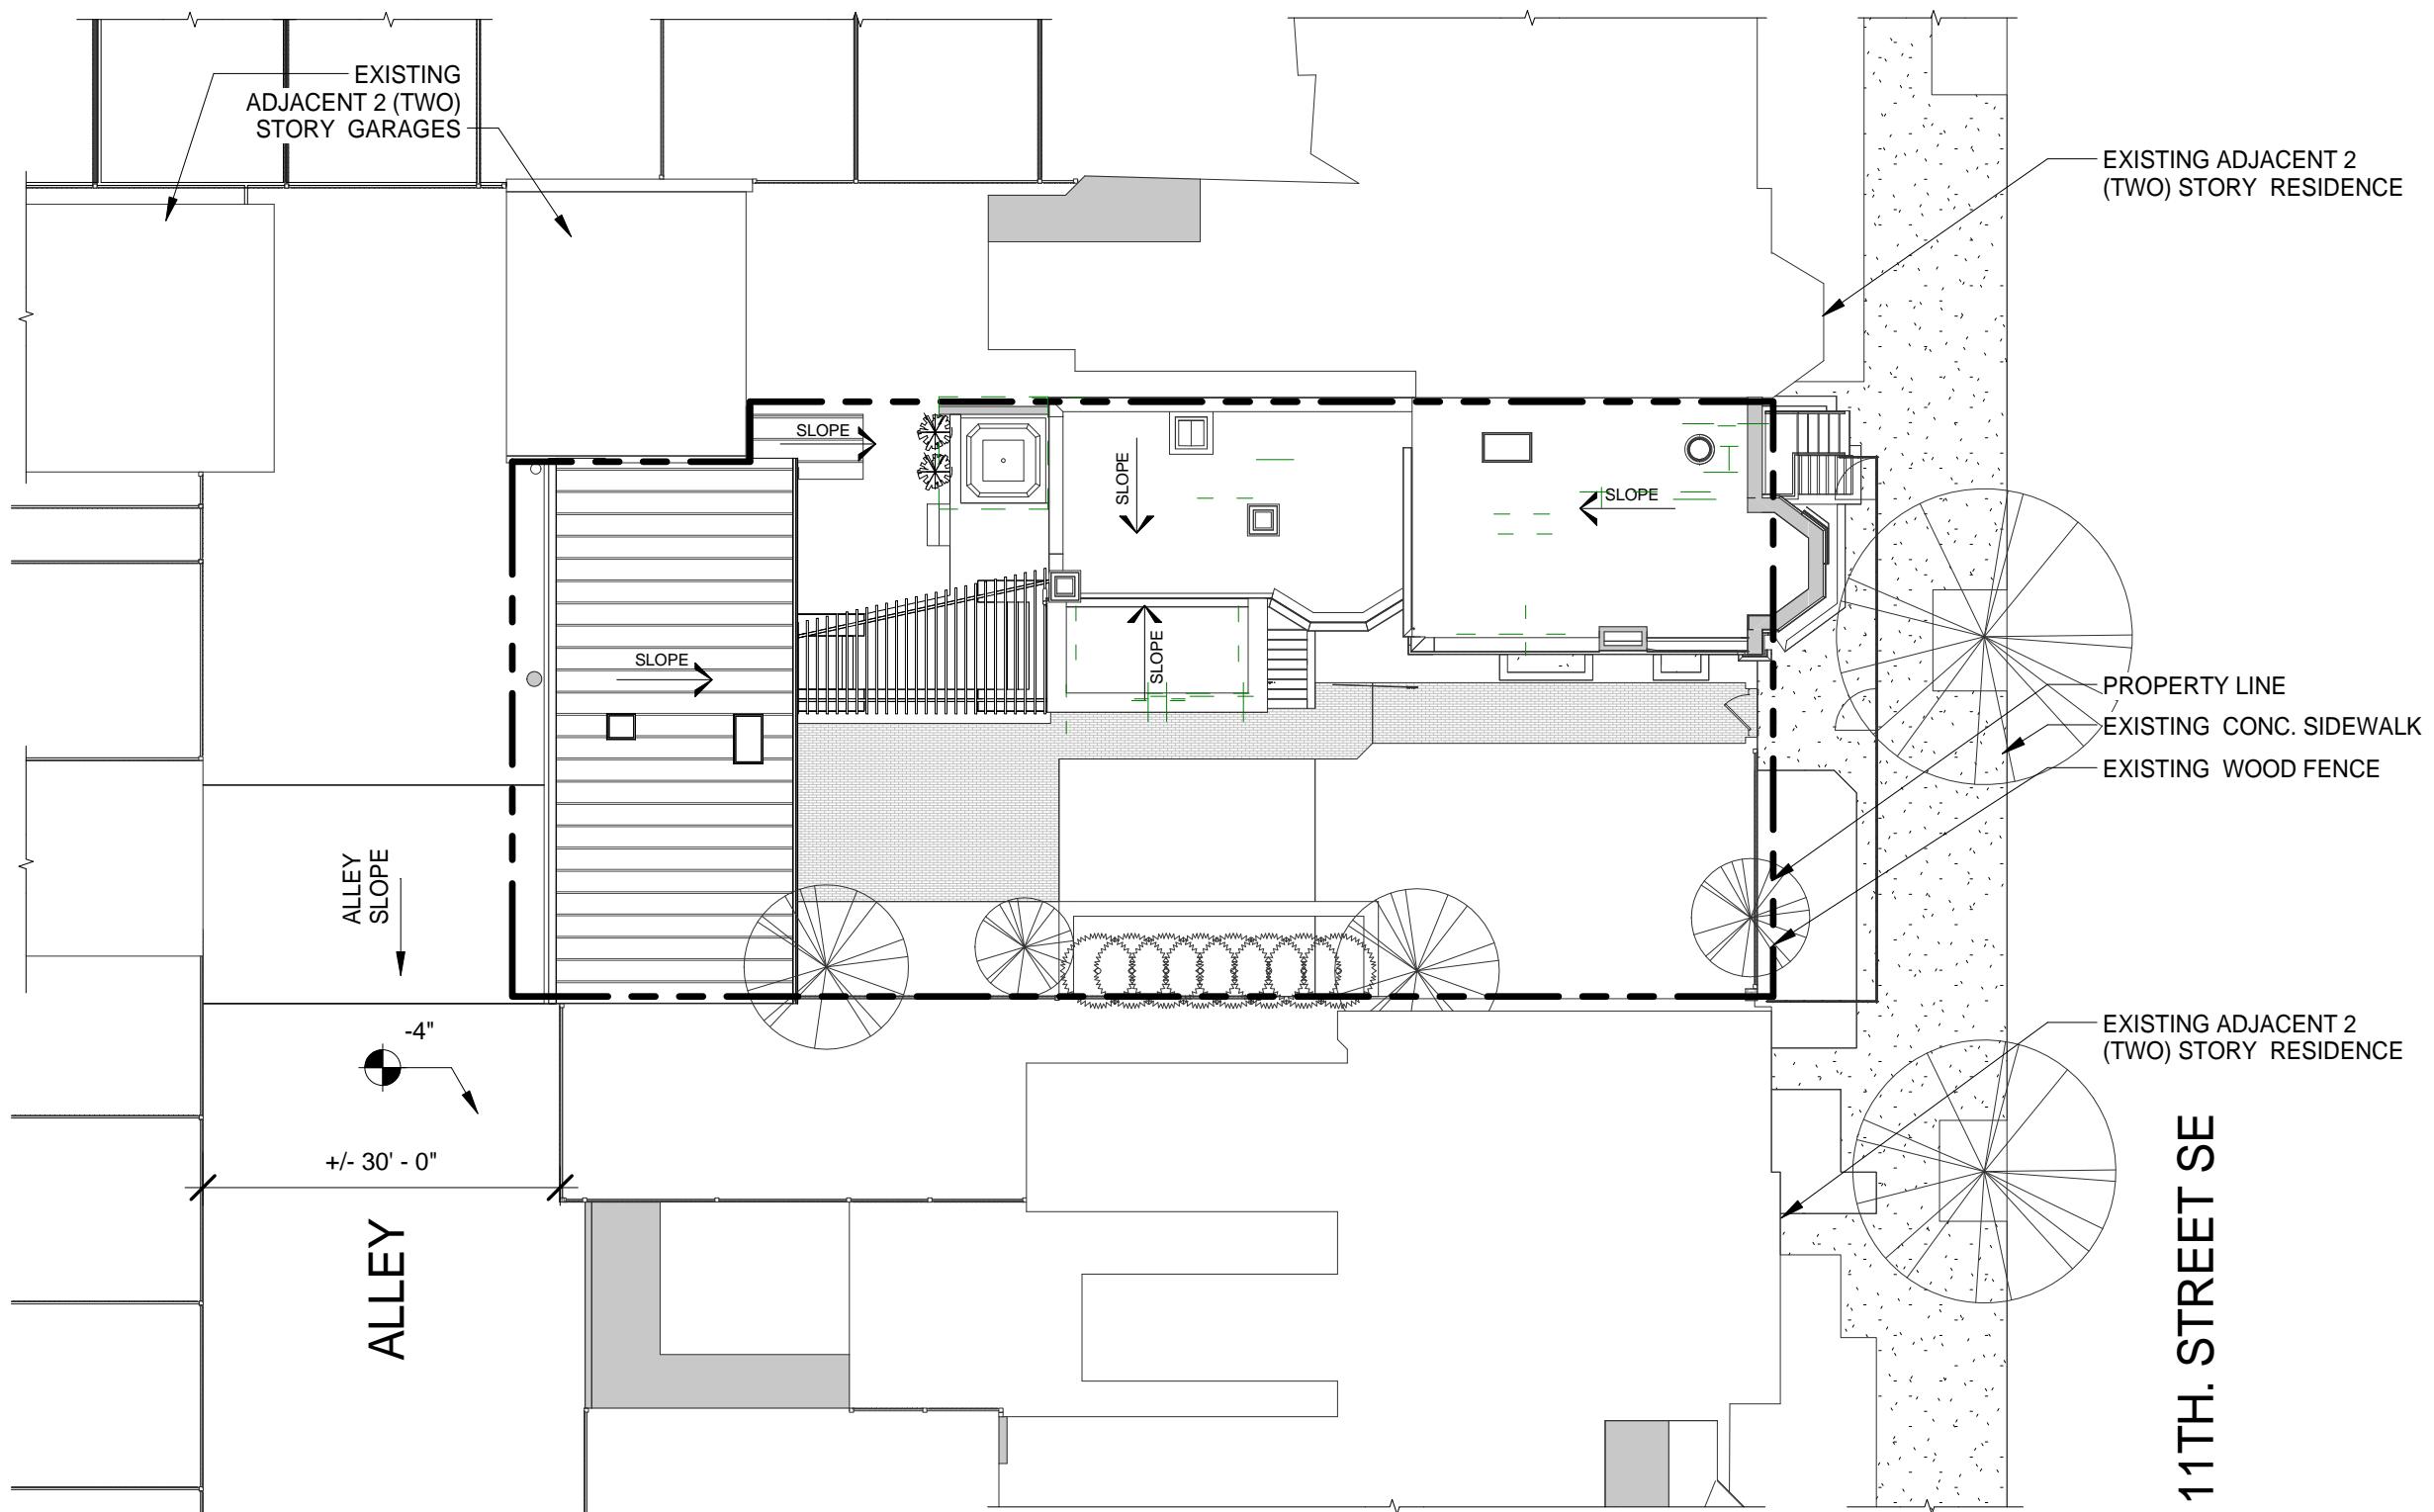

SITE PLAN

1ST FLOOR GARAGE PLAN

 BELL
architects

SCALE: 3/16" = 1'-0"





PANTZIC RENOVATION

OCTOBER 25, 2013

SHEET 12


© BELL Architects, PC 2013

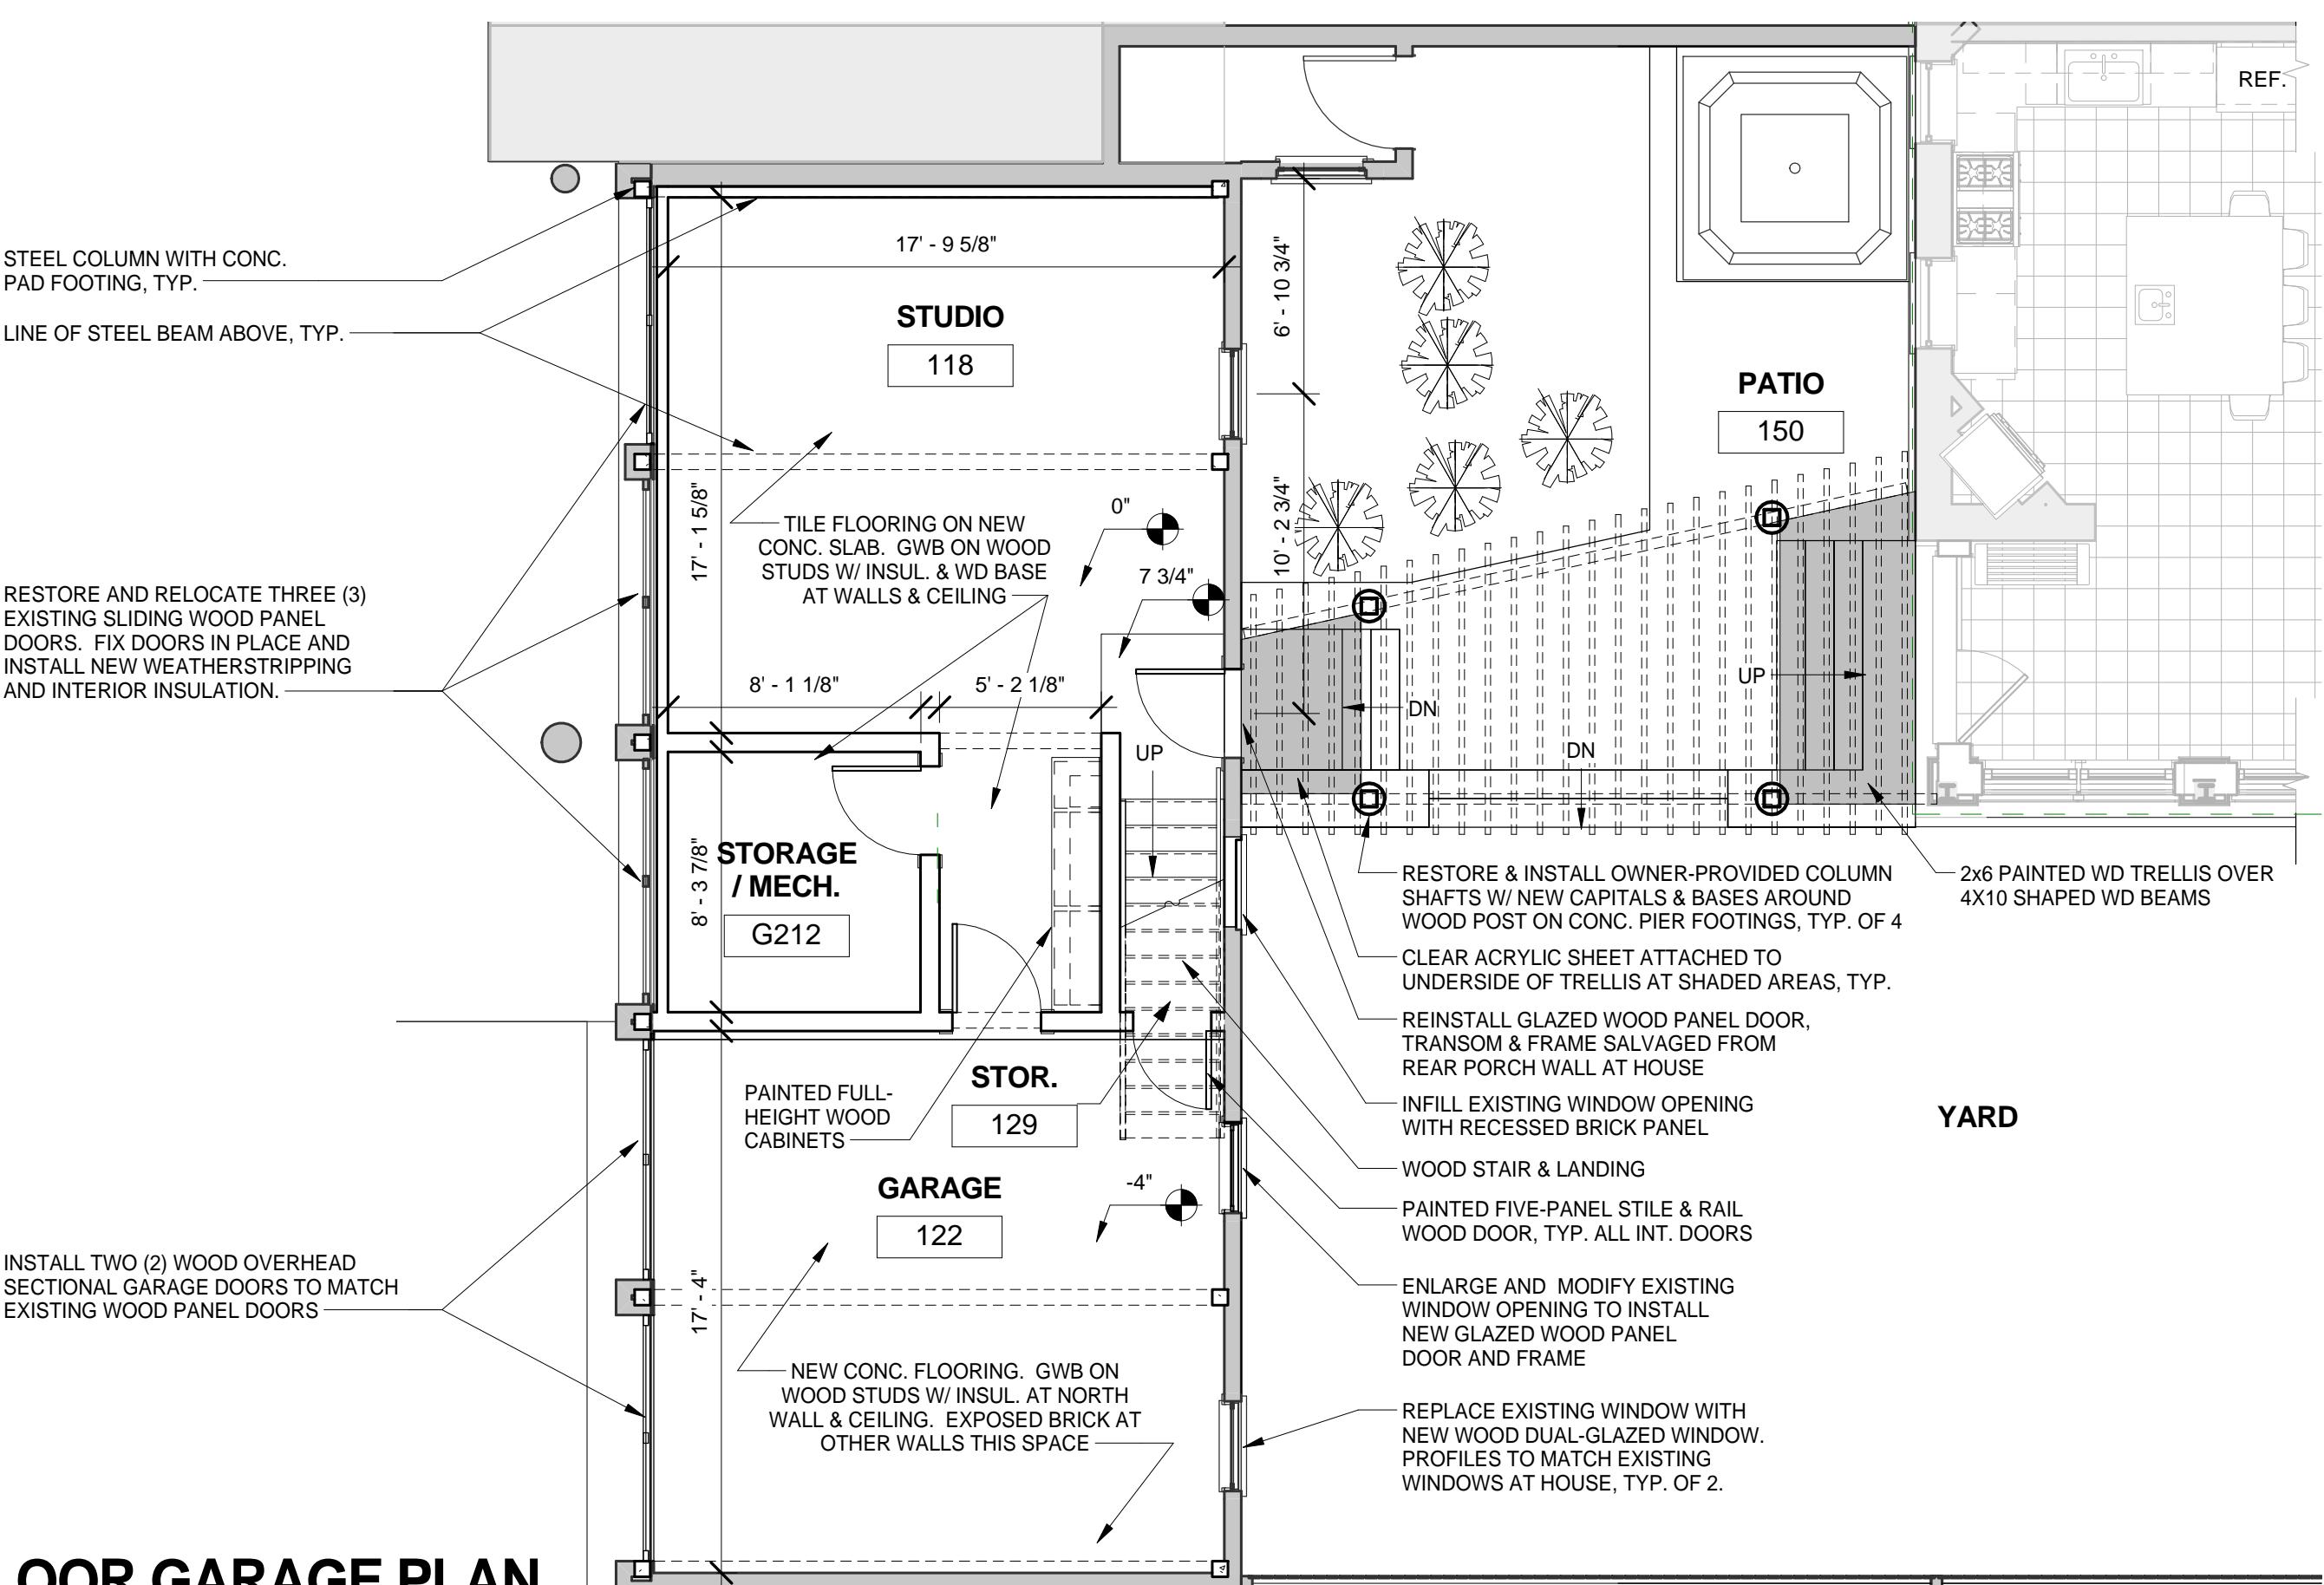

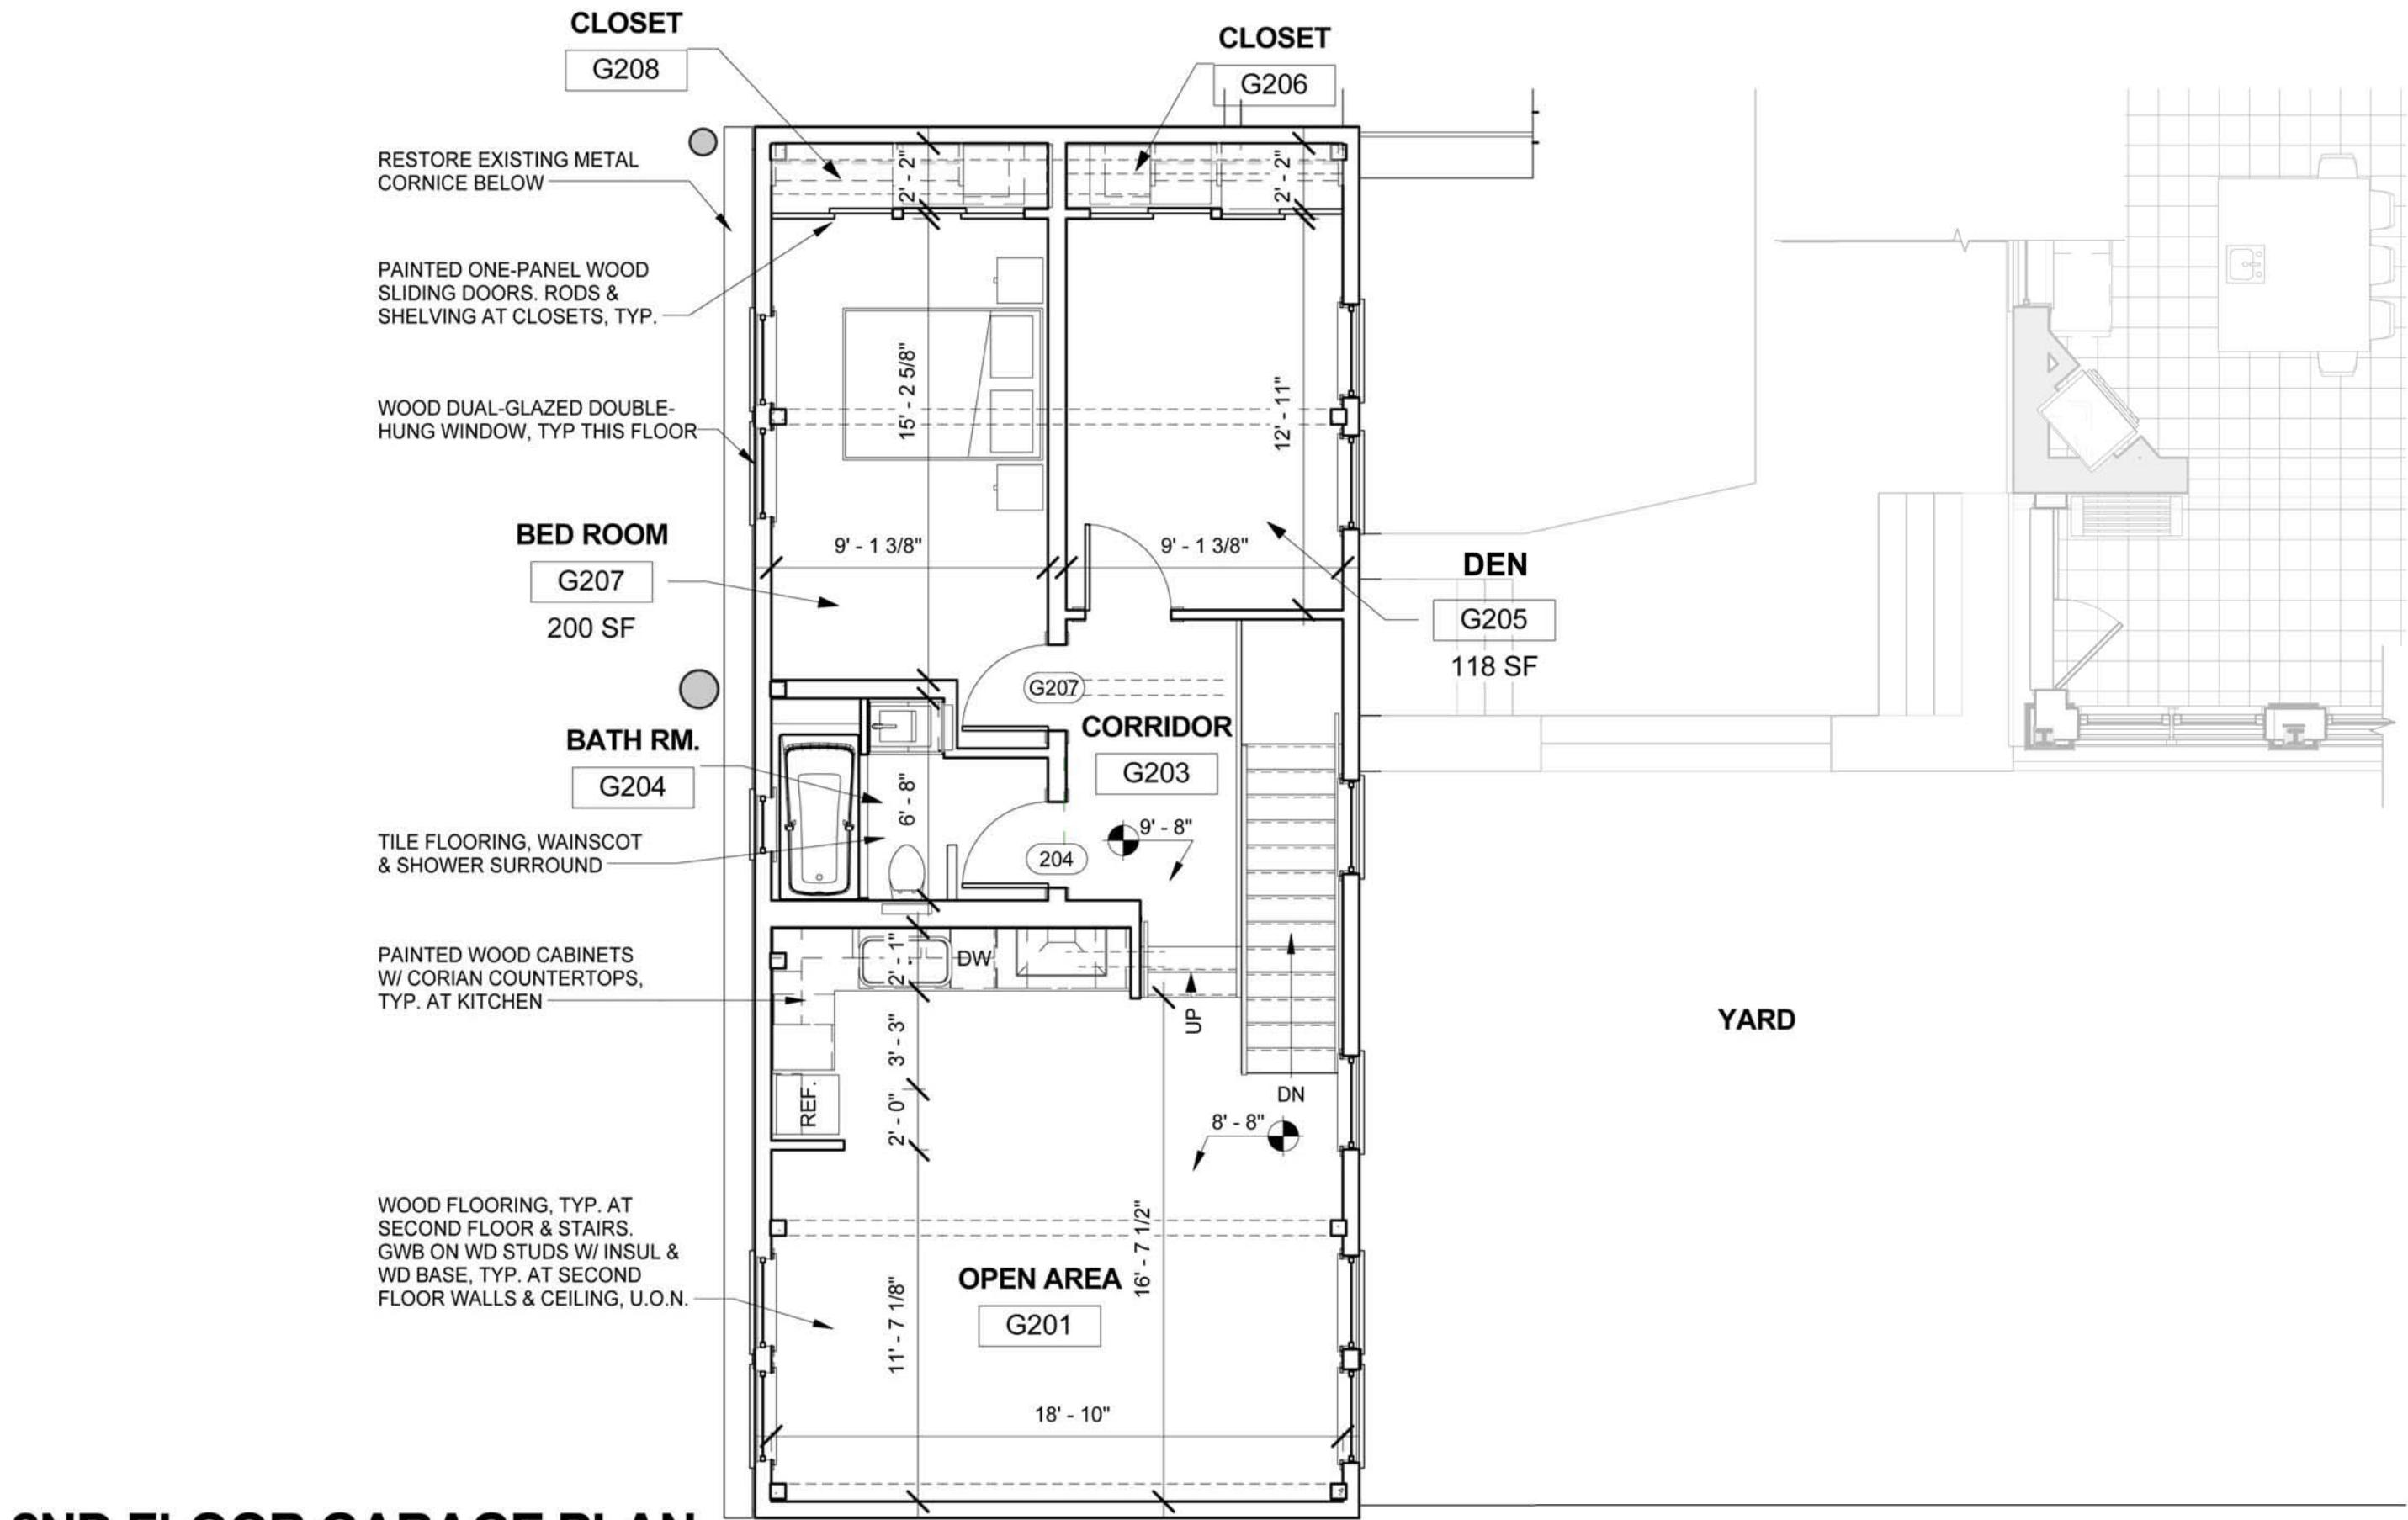


2ND FLOOR GARAGE PLAN



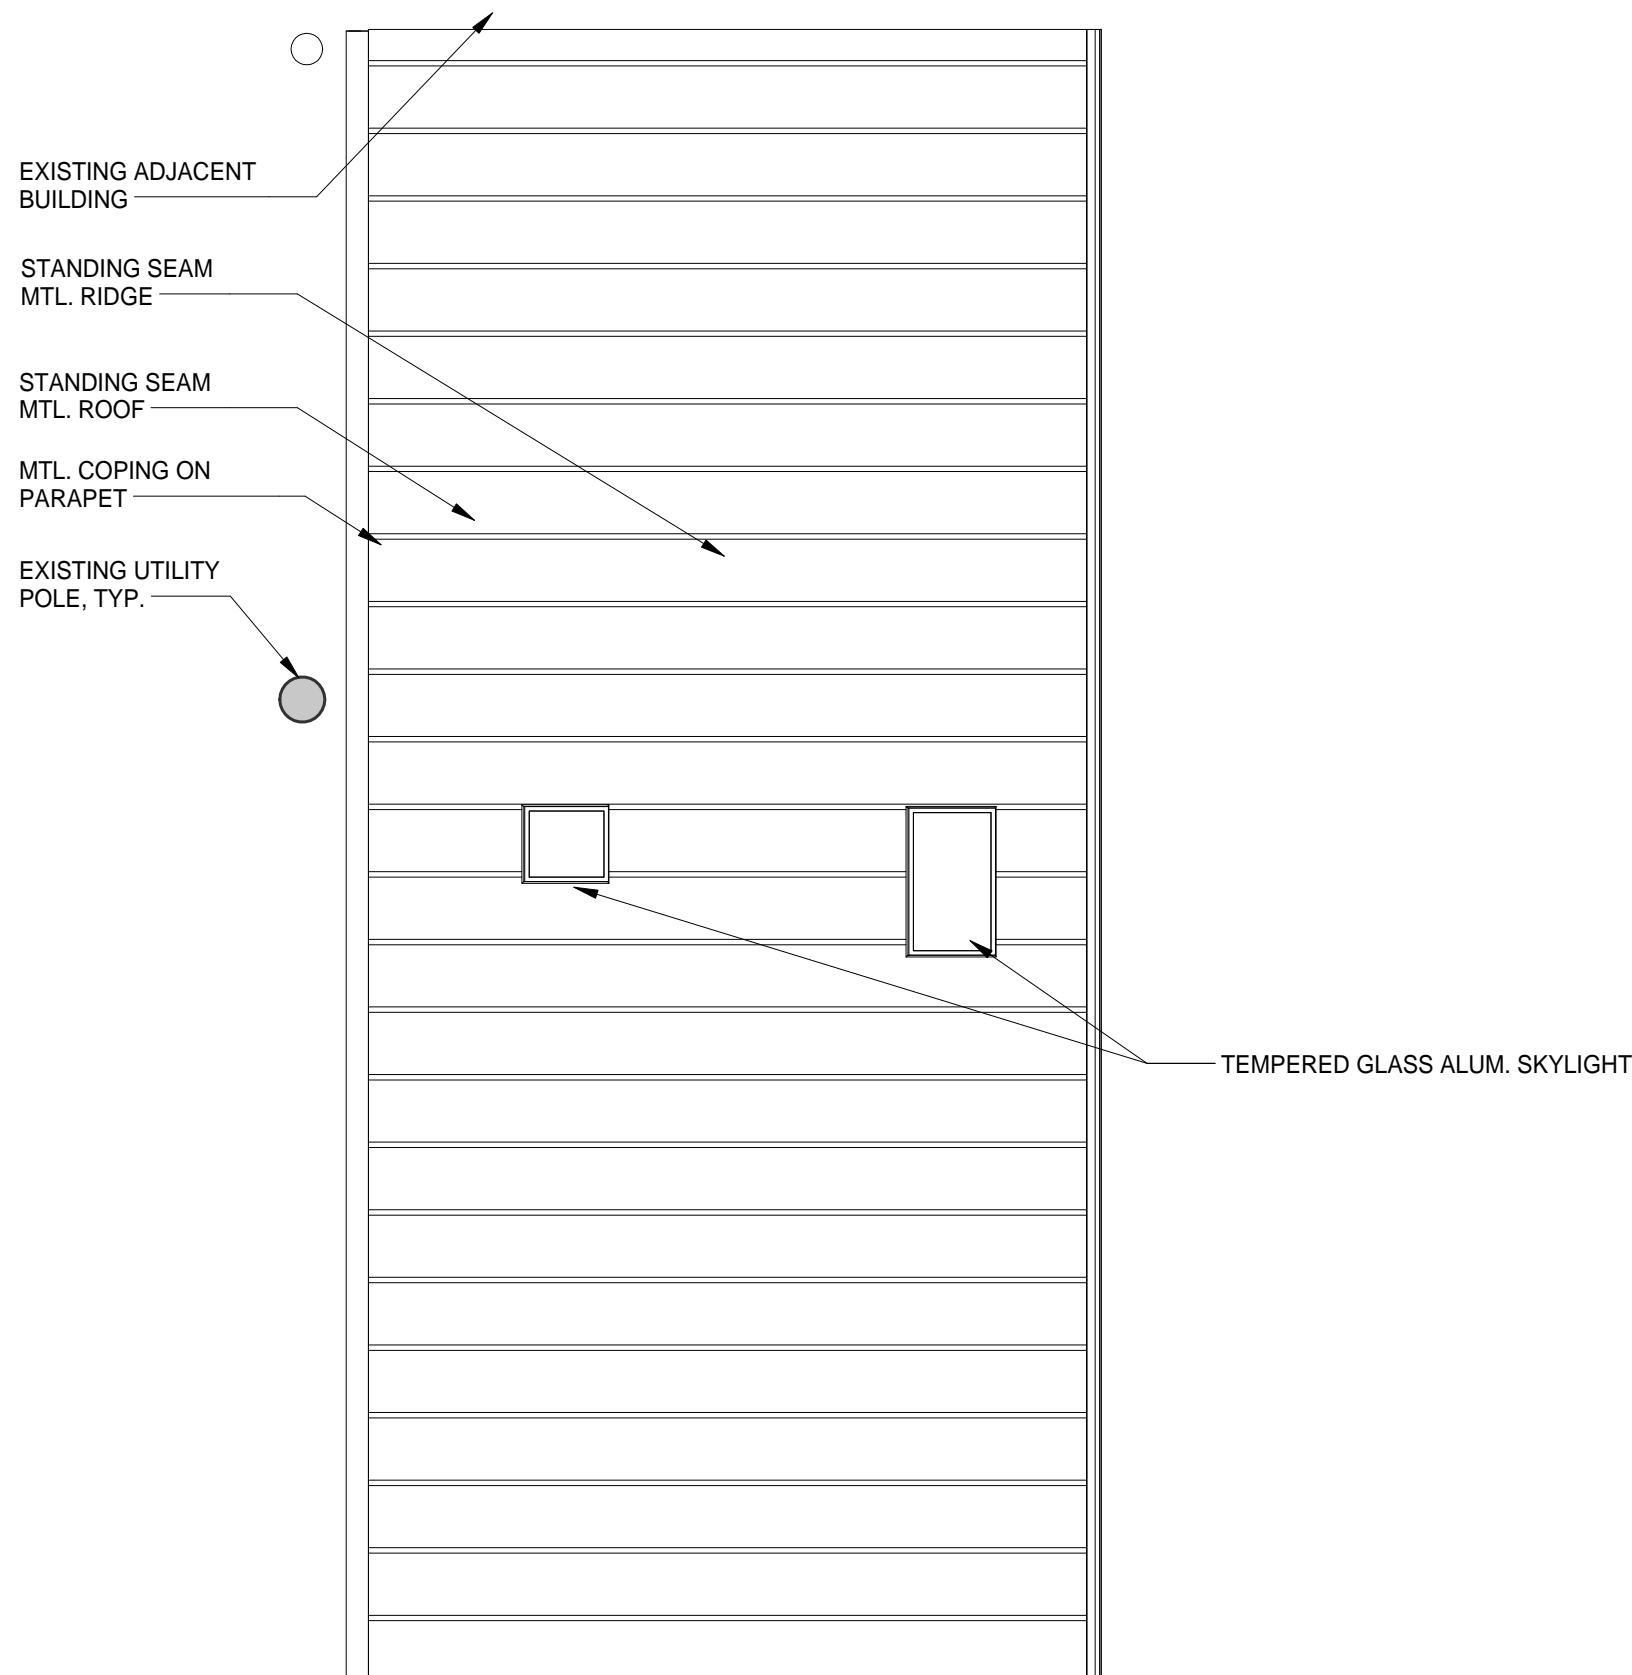

GARAGE ROOF PLAN



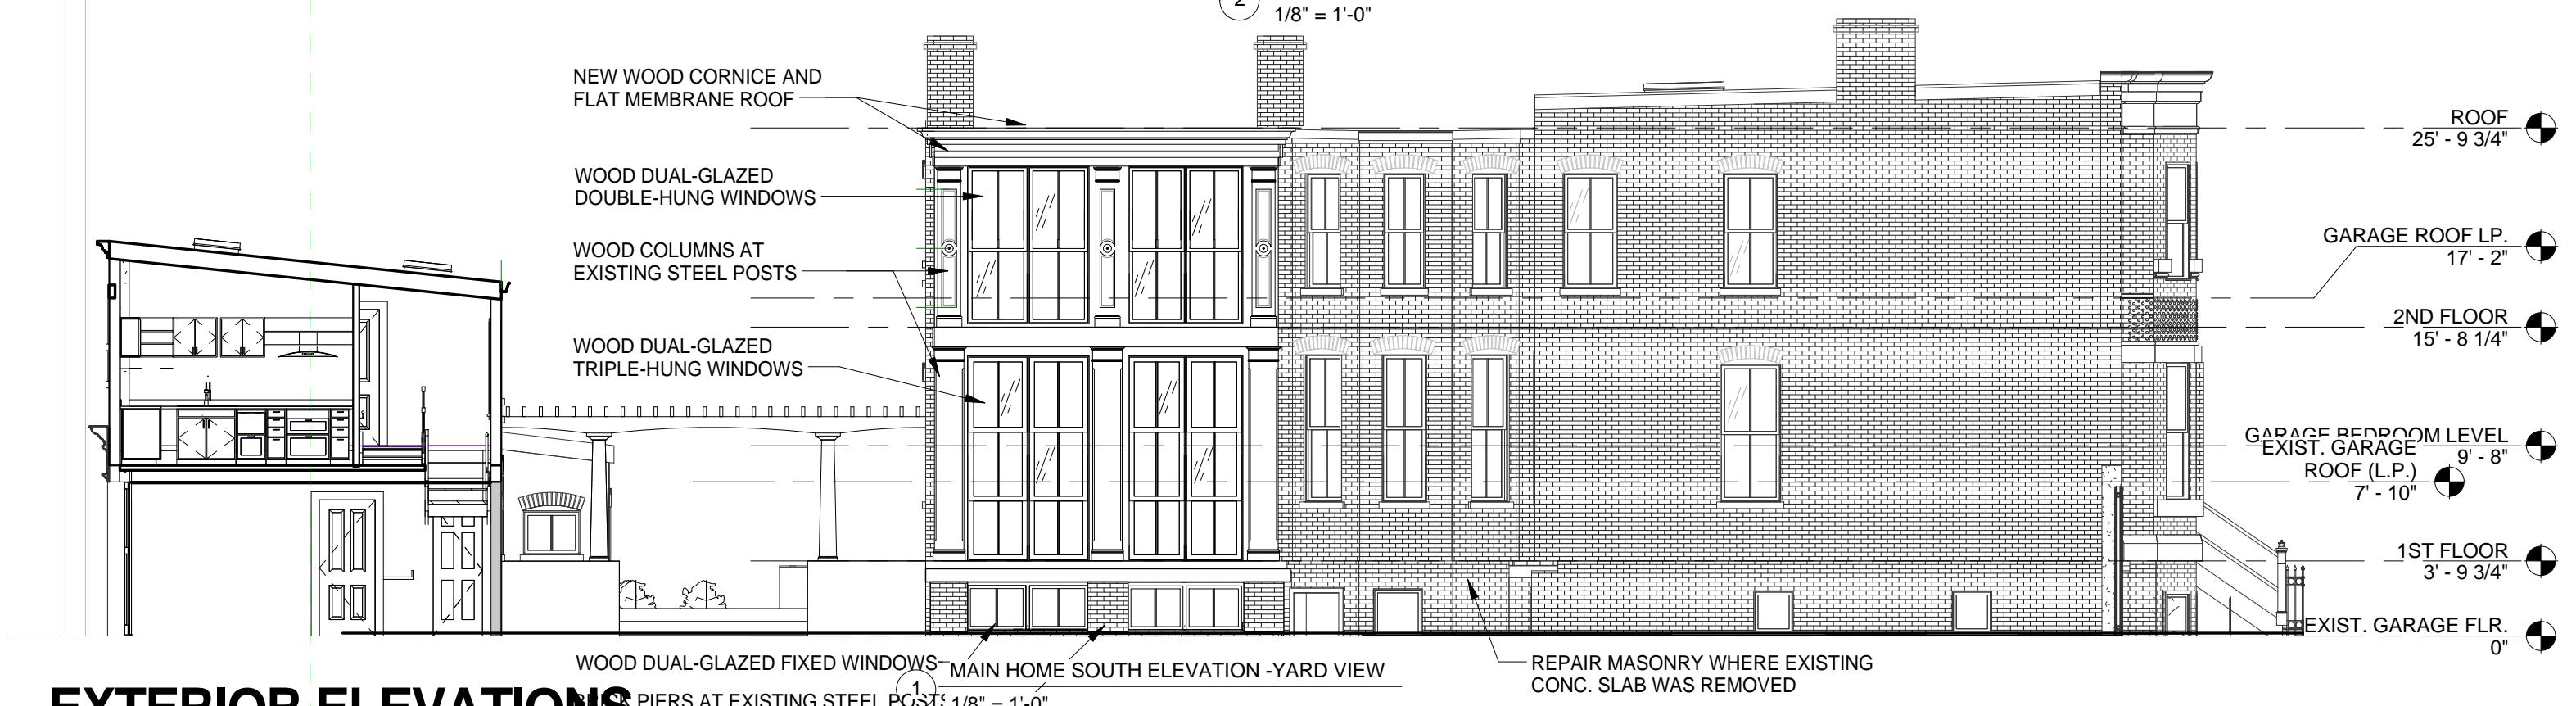

EXTERIOR ELEVATIONS



11th STREET, S.E.

