


# EXHIBIT E

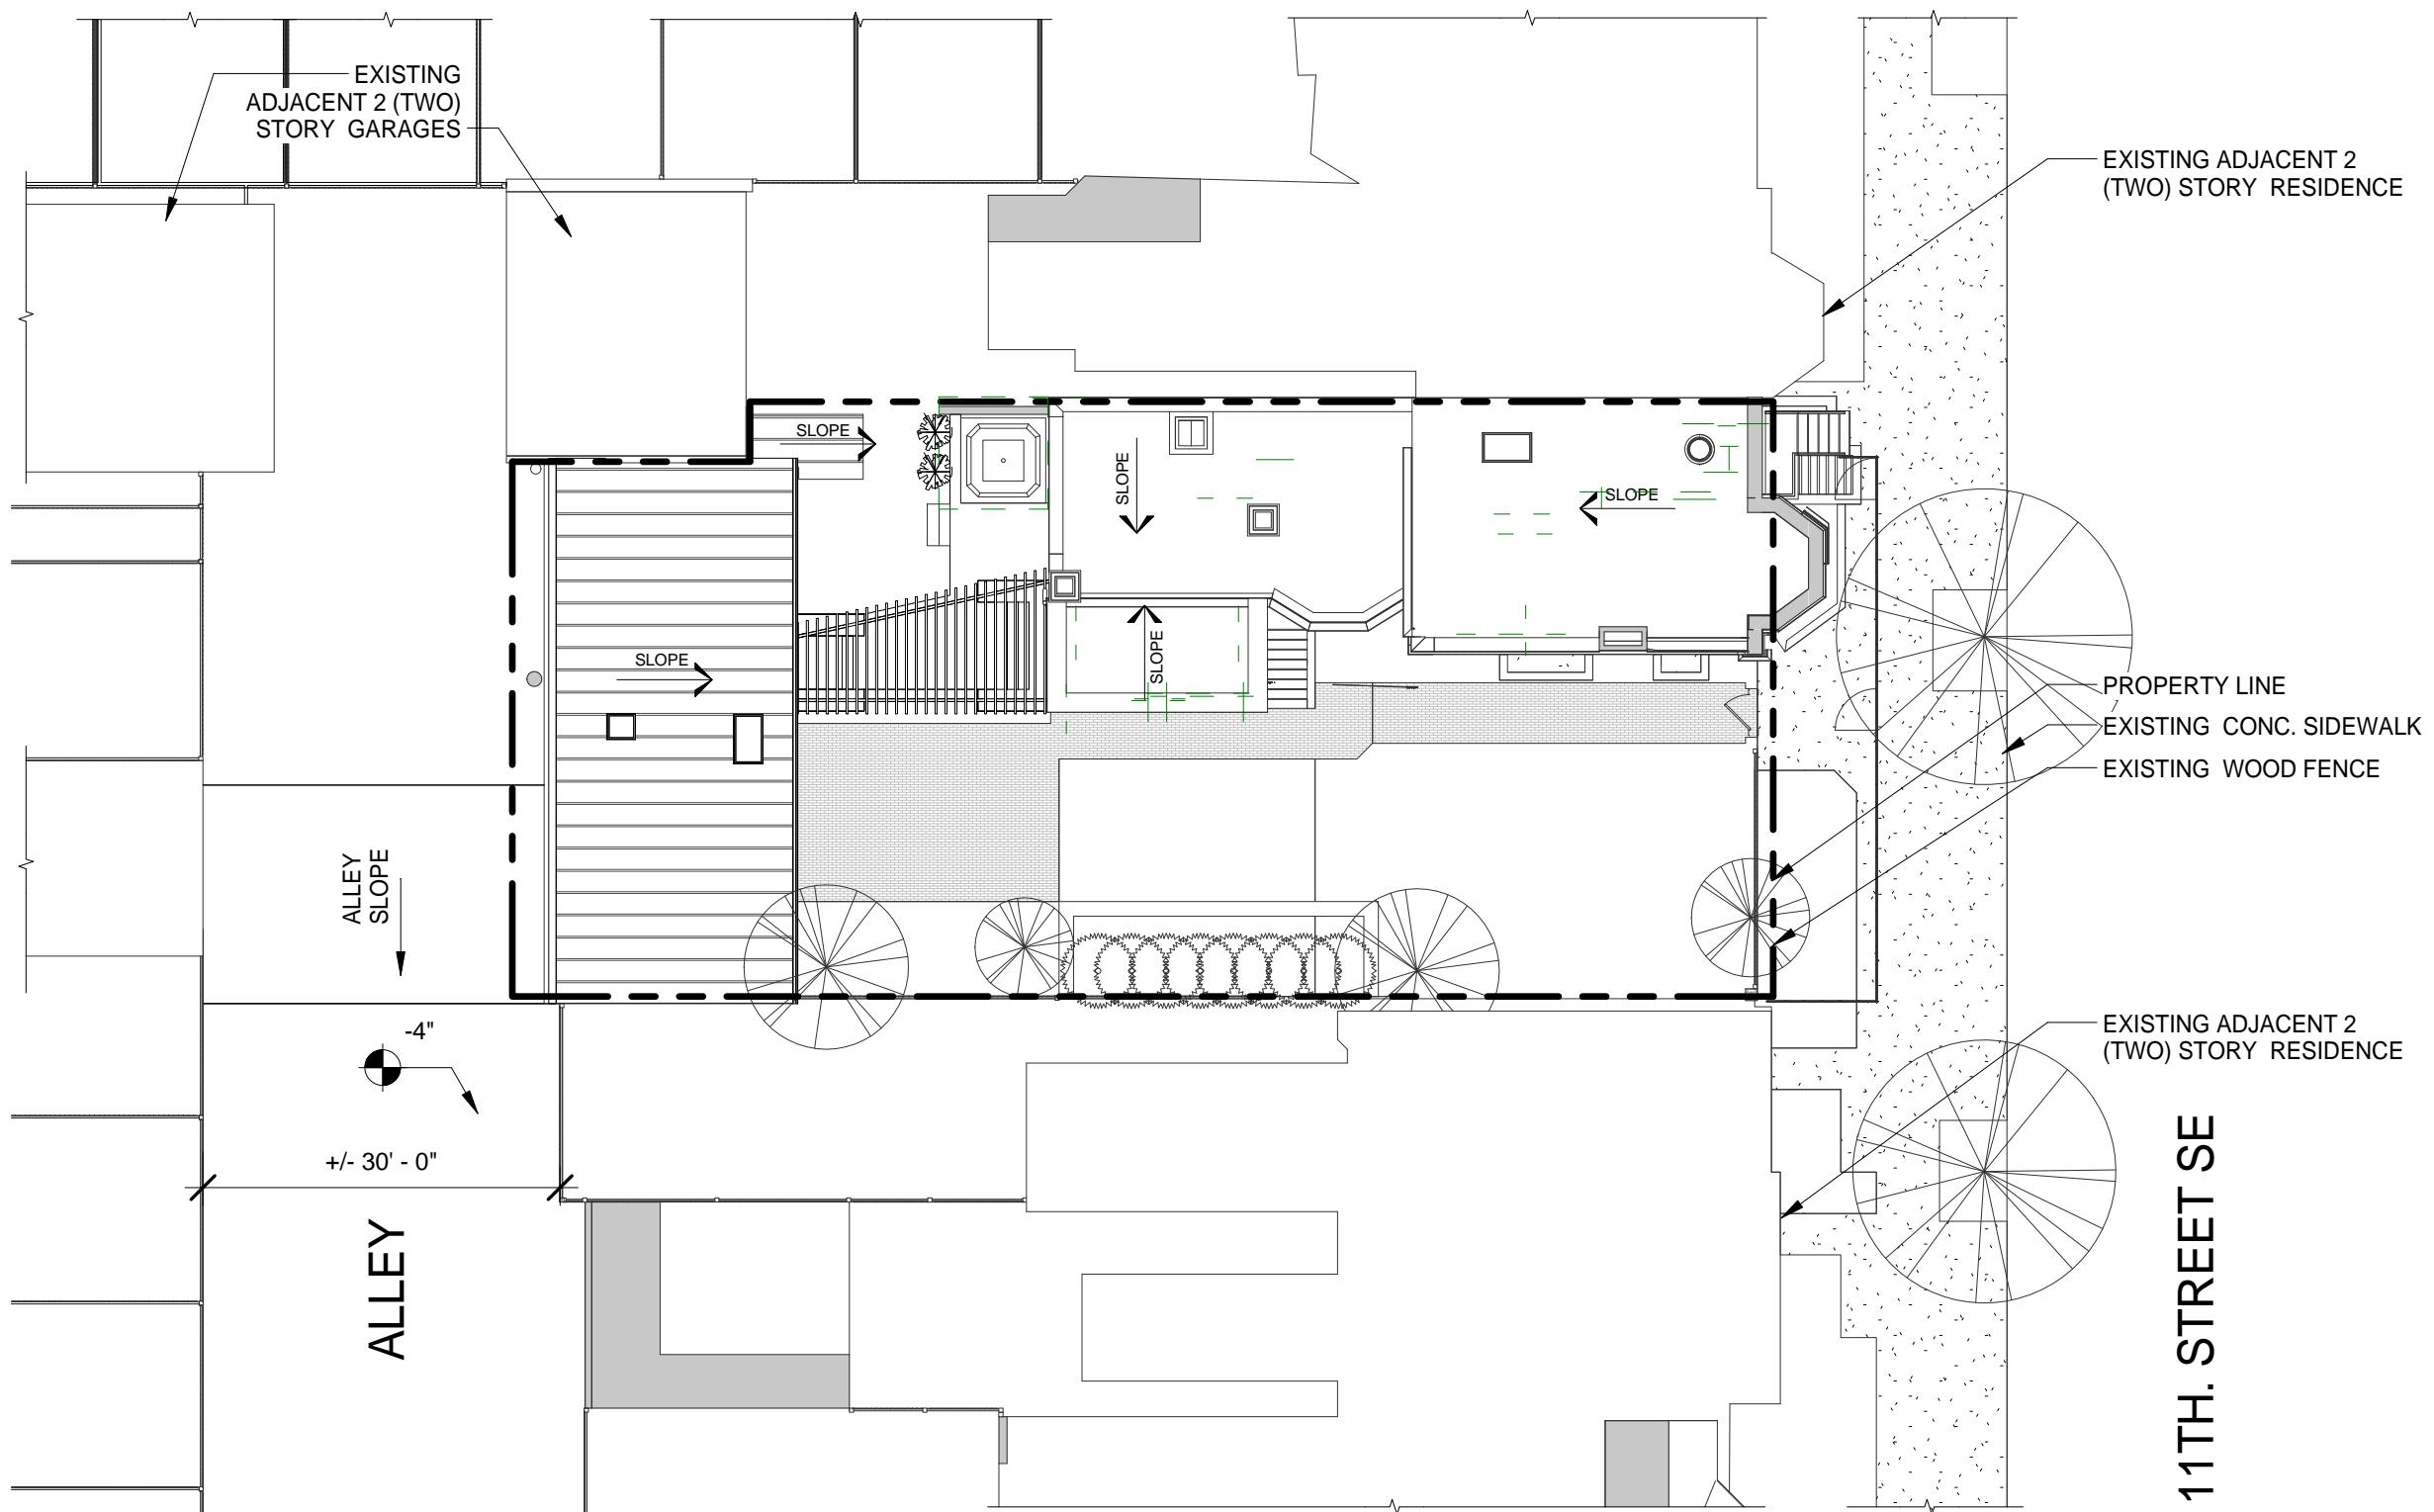

## SITE PLAN



SCALE: 1/16" = 1' 0"

DANTZIC RENOVATION

AUGUST 13, 2014

SHEET 03

## 1ST FLOOR GARAGE PLAN

 BELL  
architects

SCALE: 3/16" = 1'-0"





## PANTZIC RENOVATION

OCTOBER 25, 2013

SHEET 12

© BELL Architects, PC 2013

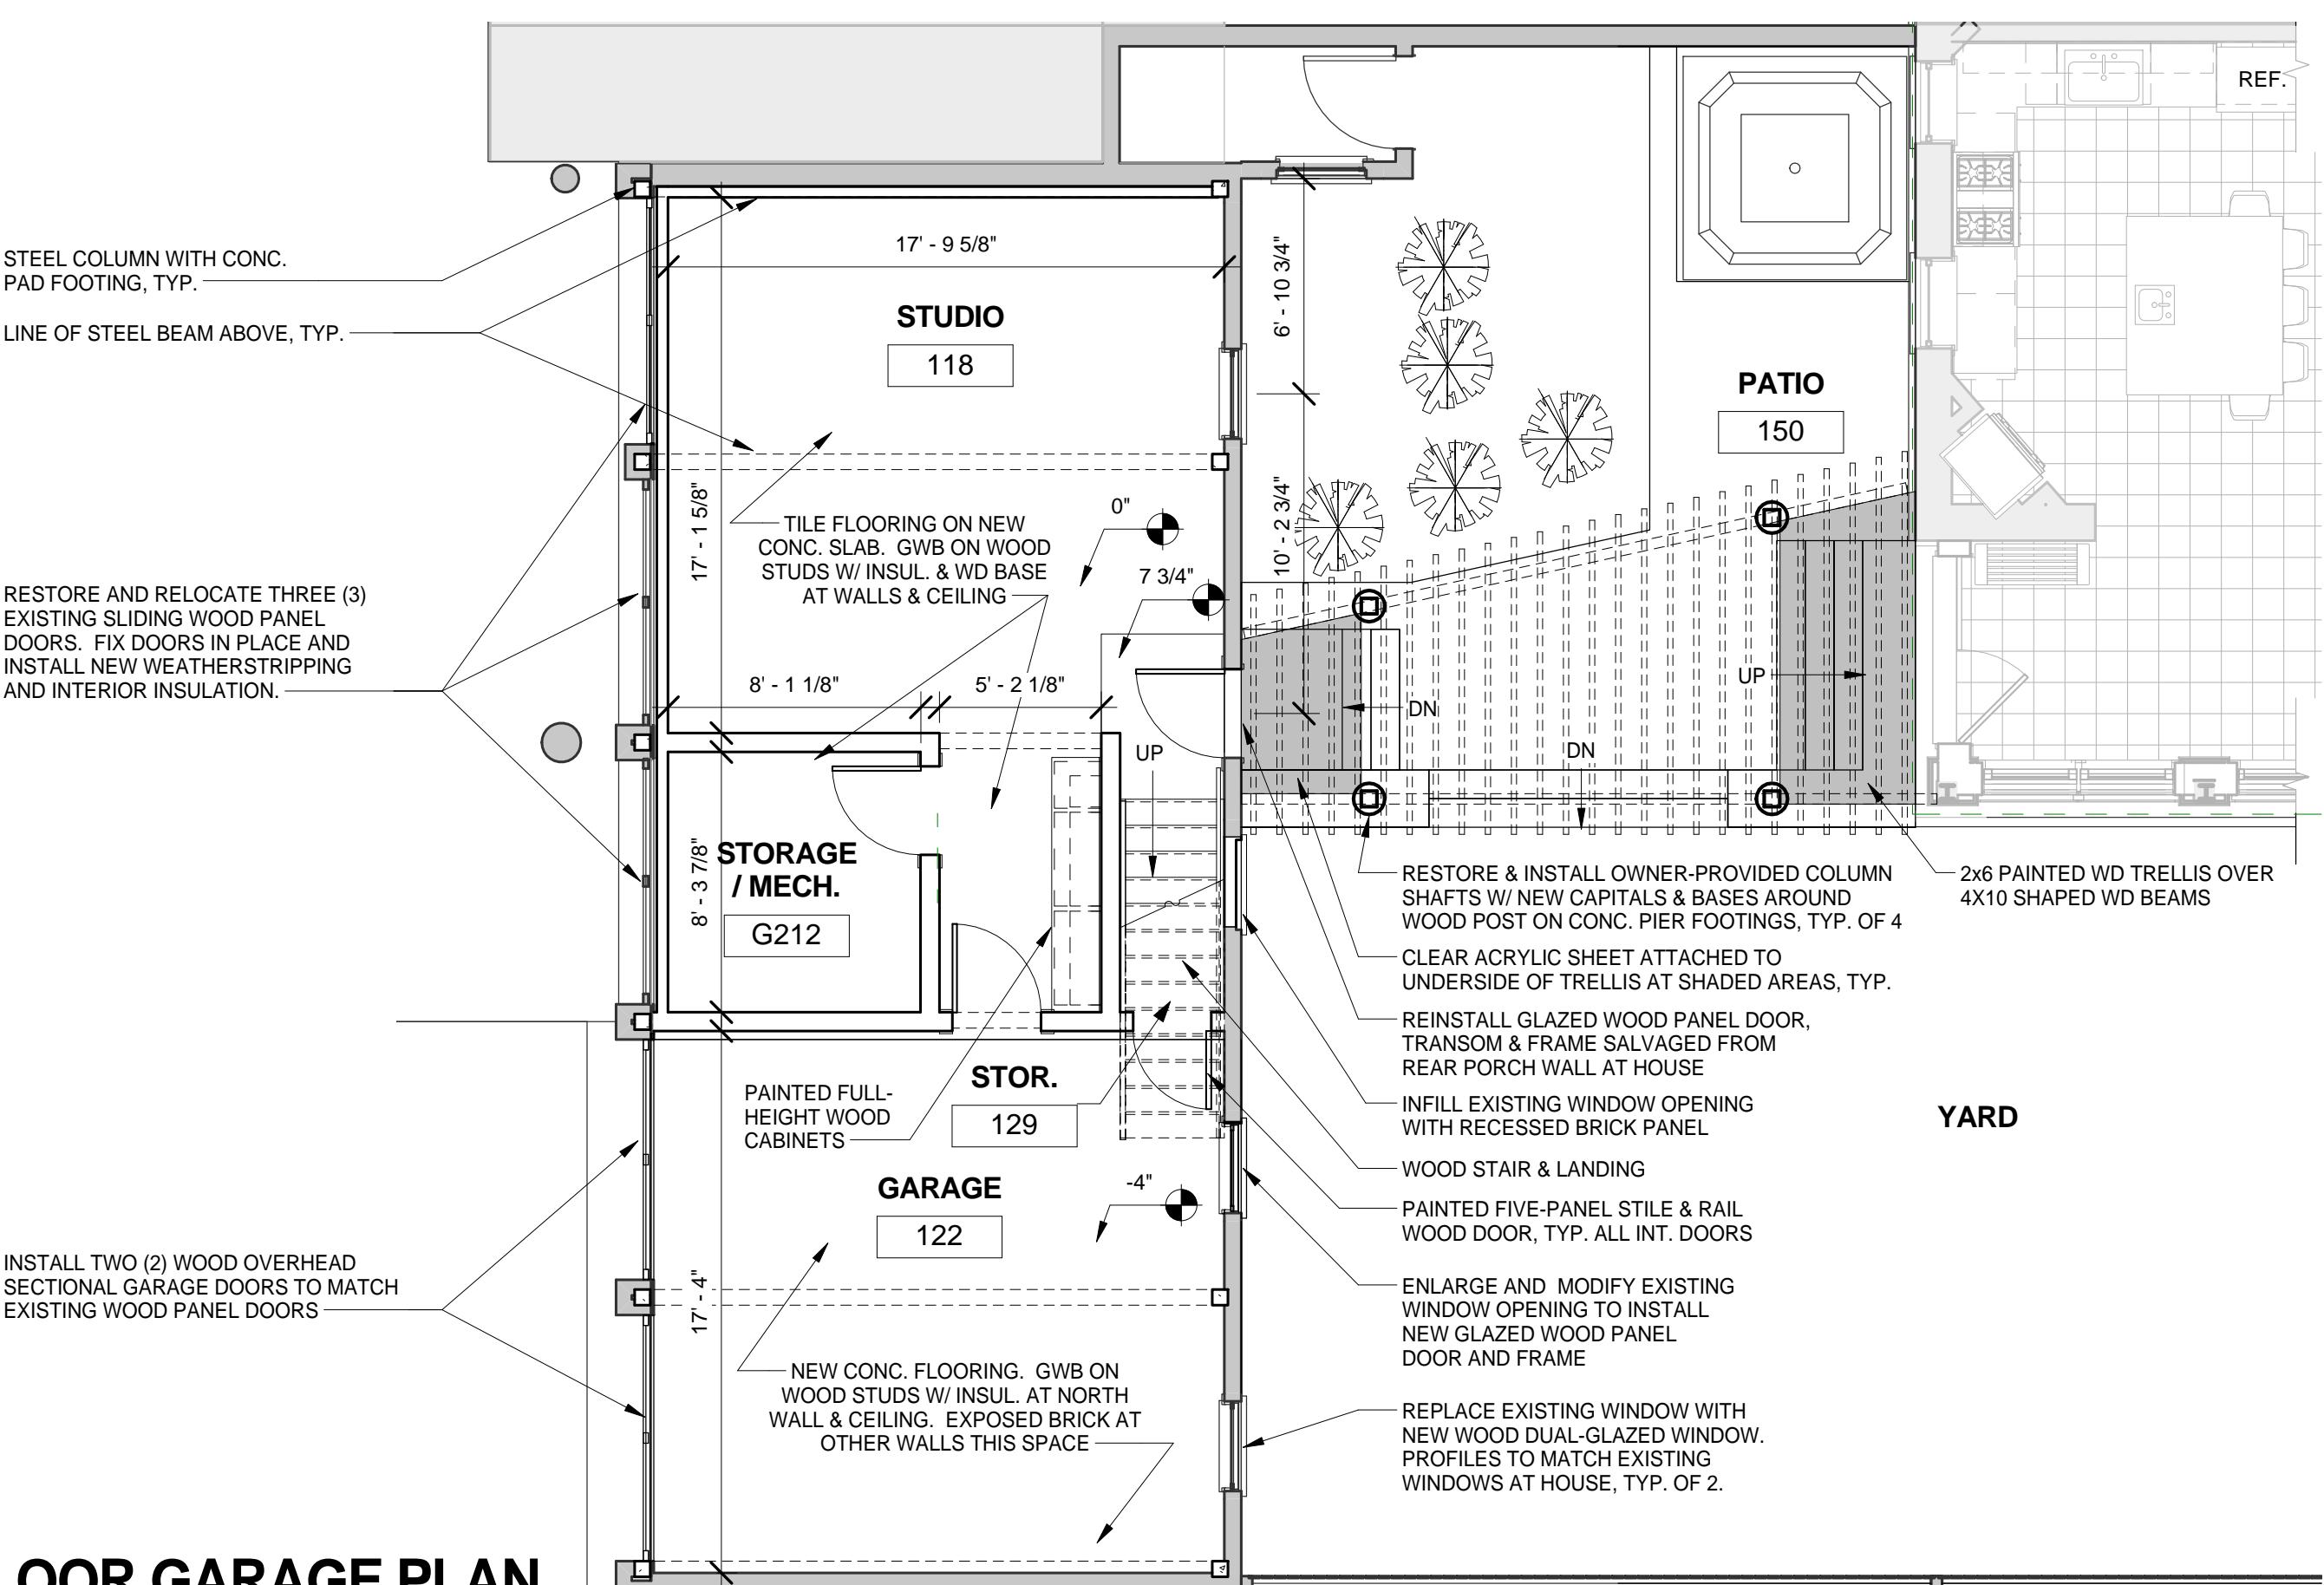

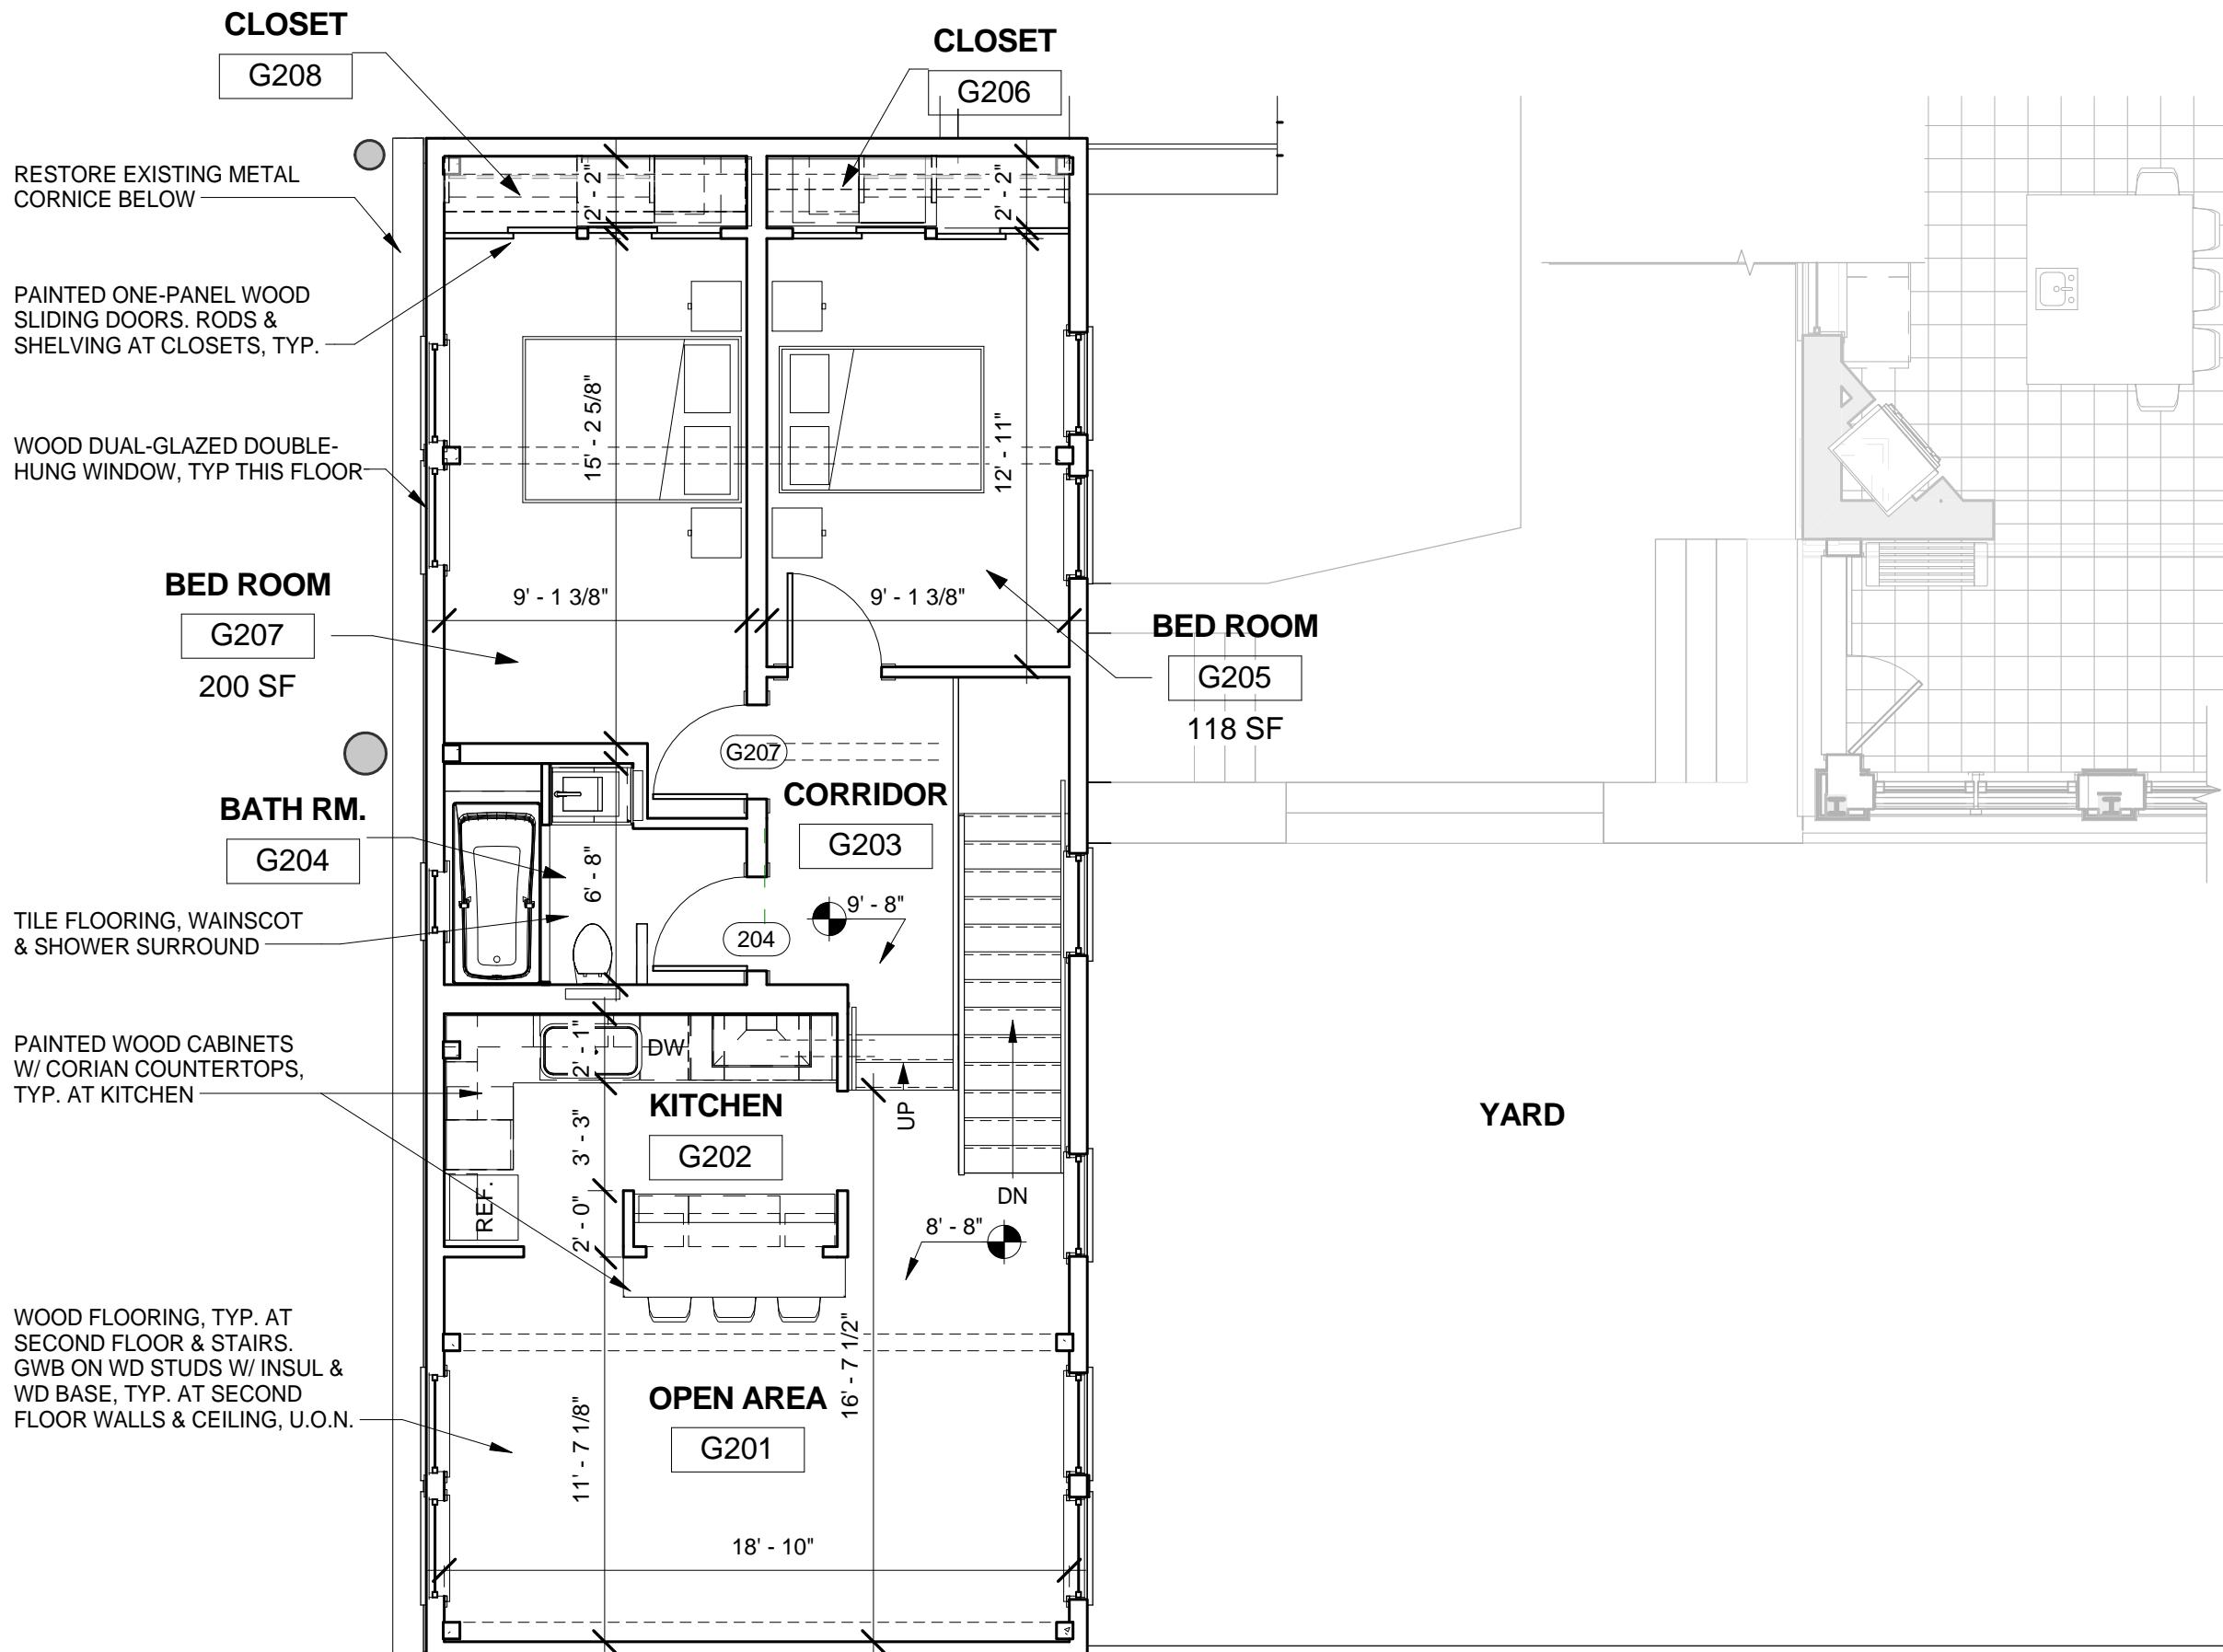

## 2ND FLOOR GARAGE PLAN




SCALE 3/16" = 1'-0"

## DANTZIC RENOVATION

OCTOBER 25, 2013



SHEET 13

© BELL Architects, PC 2013

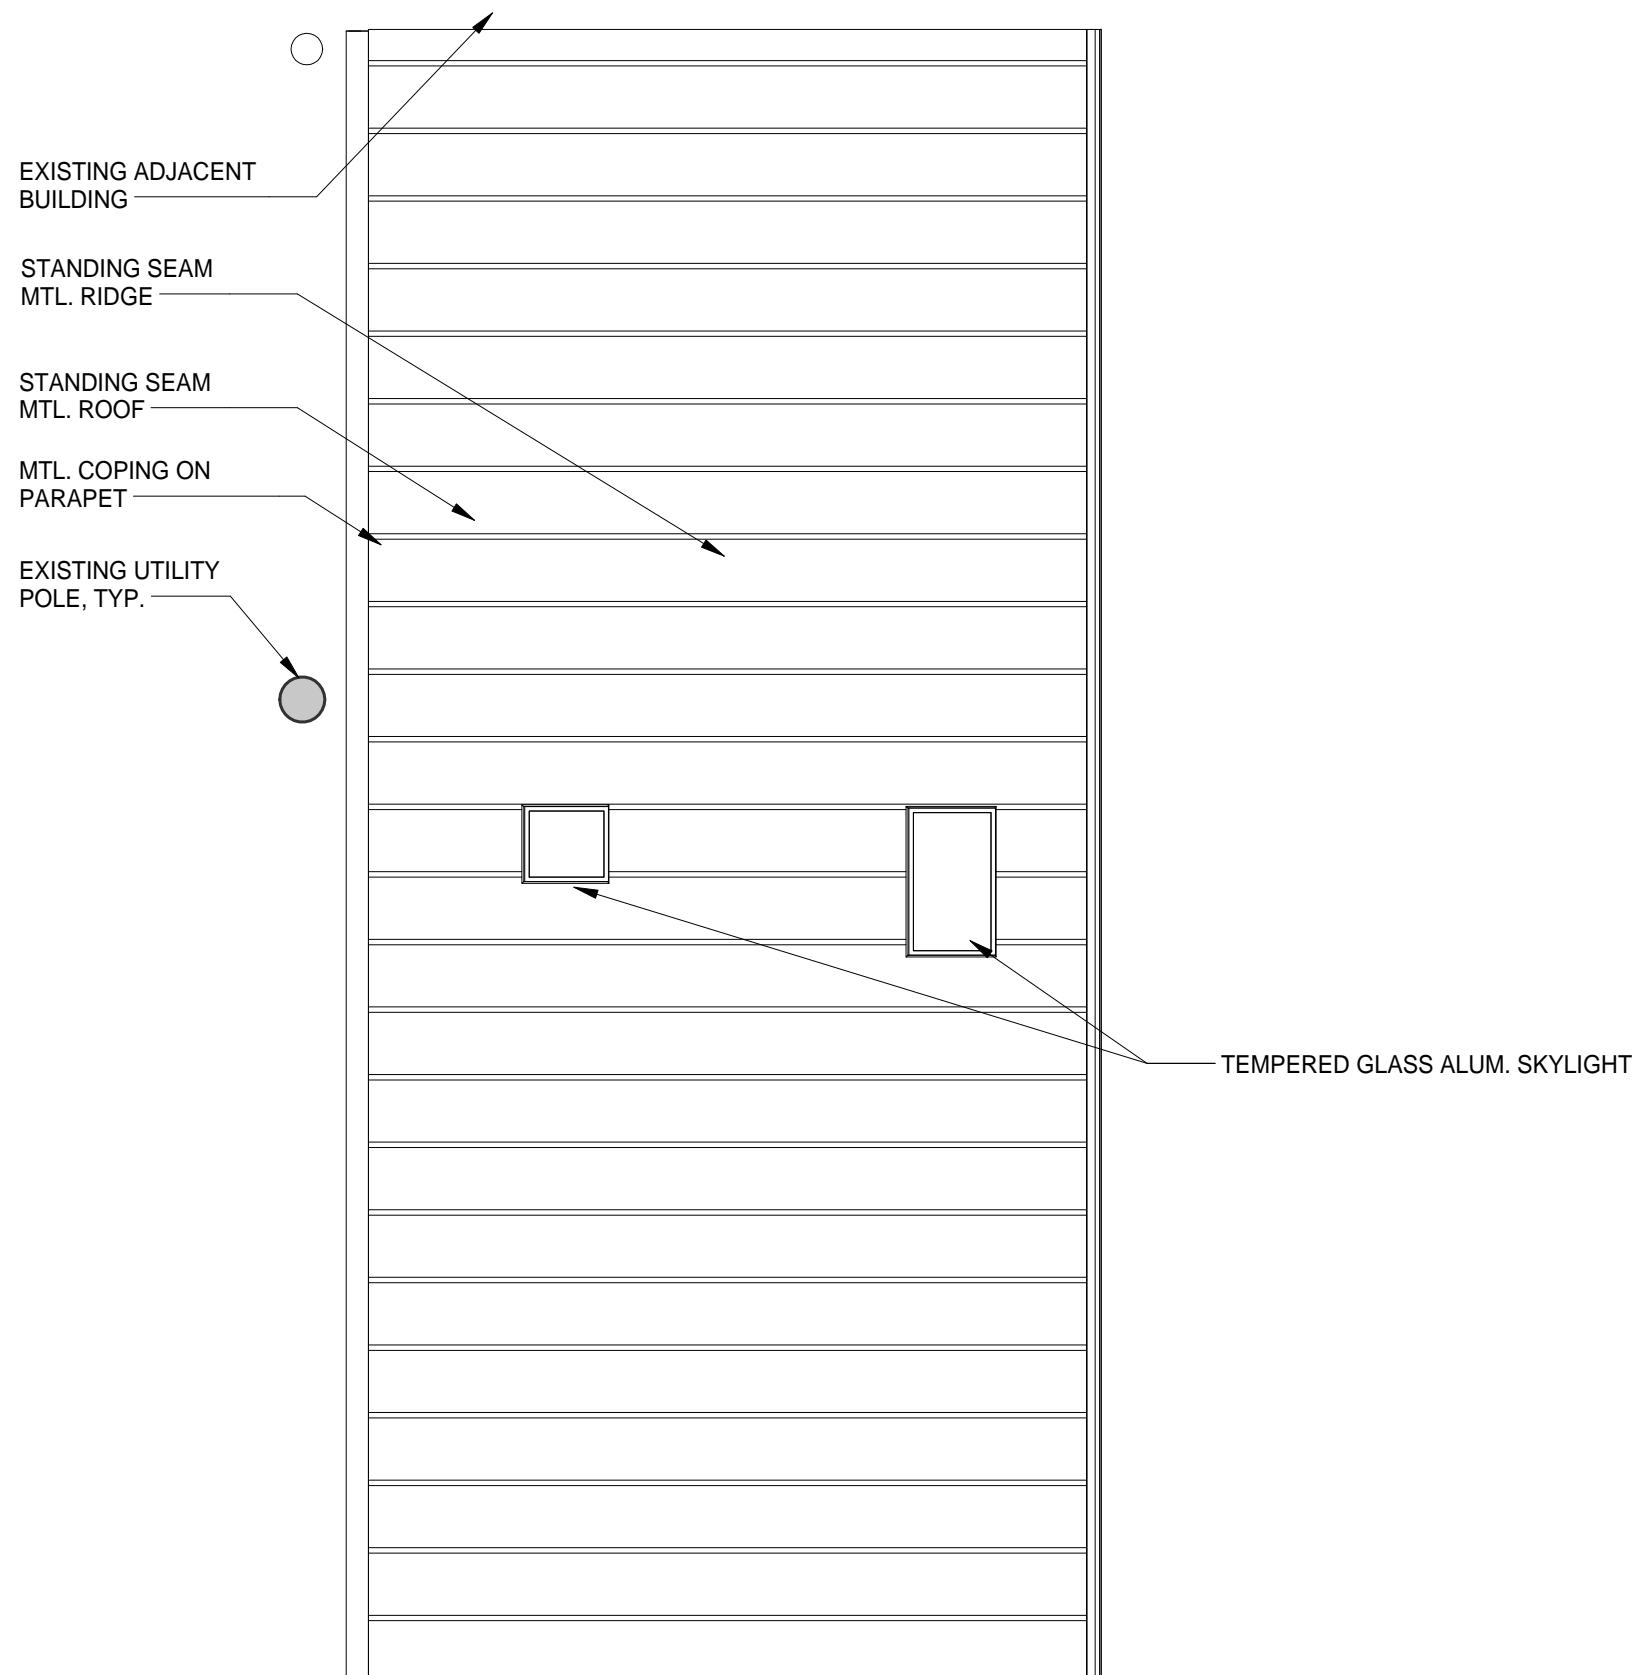

## GARAGE ROOF PLAN



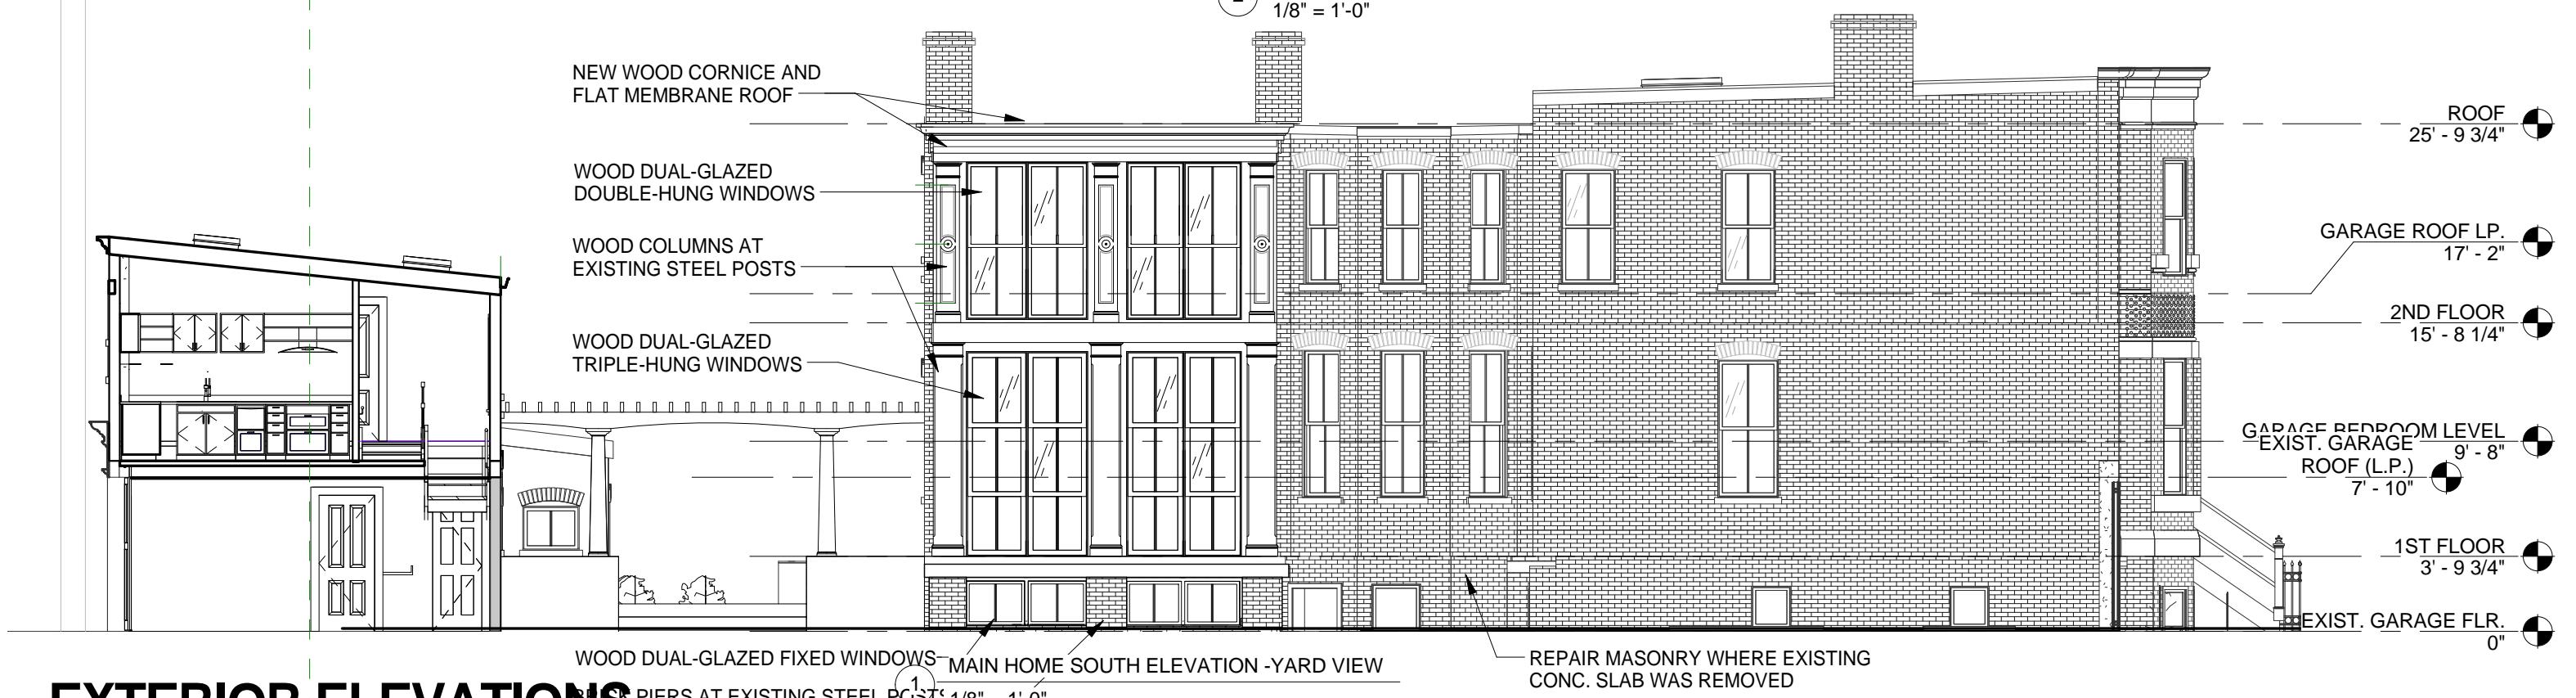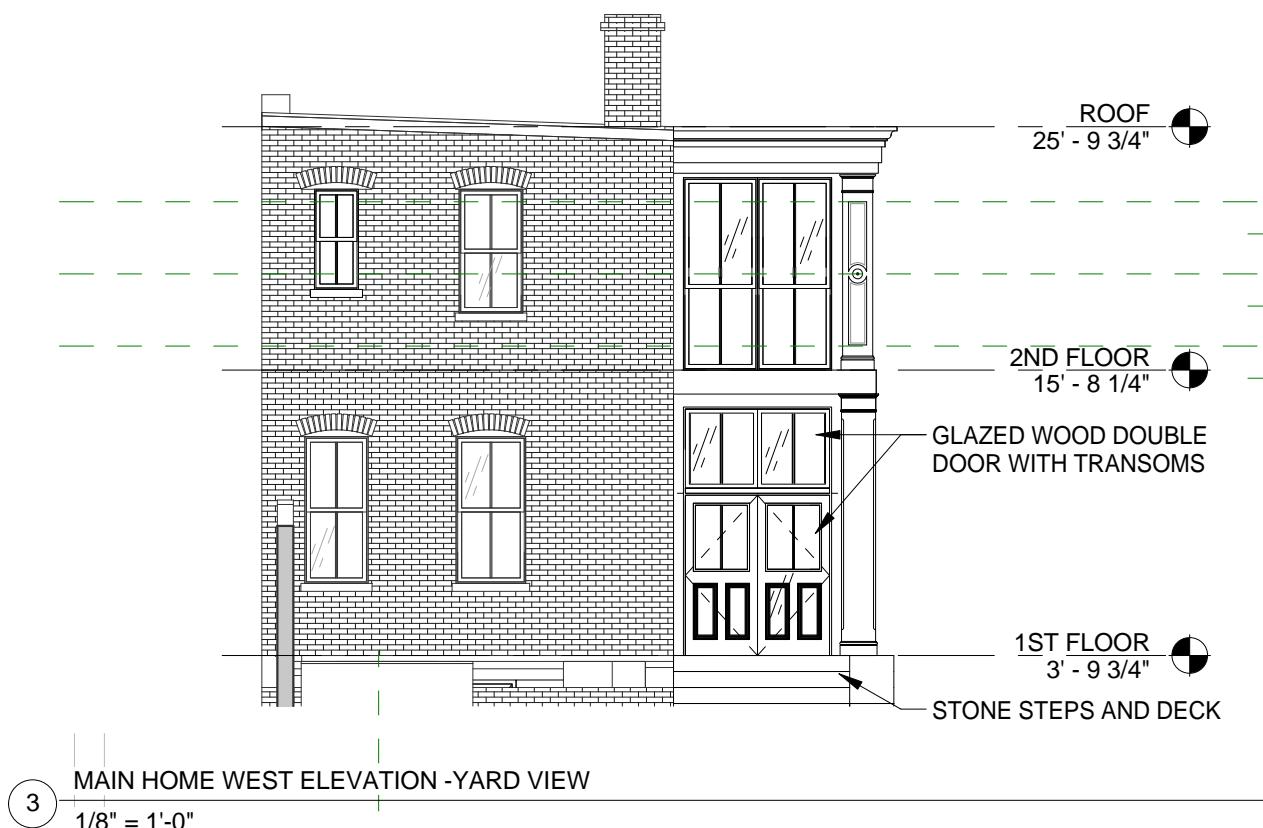

## EXTERIOR ELEVATIONS

