

EXHIBIT D




HILL & HURTT ARCHITECTS
25 S ST NW
WASHINGTON, DC 20002
202.854.1495

Schenewerk Residence
1209 Park Rd NW
Washington, DC 20010


10/31/2017


EXISTING FLOOR PLAN
SCALE: 1/4" = 1'-0"

EX-1.0

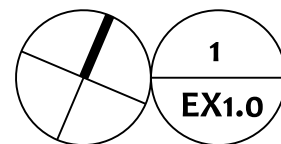


EXISTING GARAGE FLOOR PLAN
SCALE: 1/4" = 1'-0"

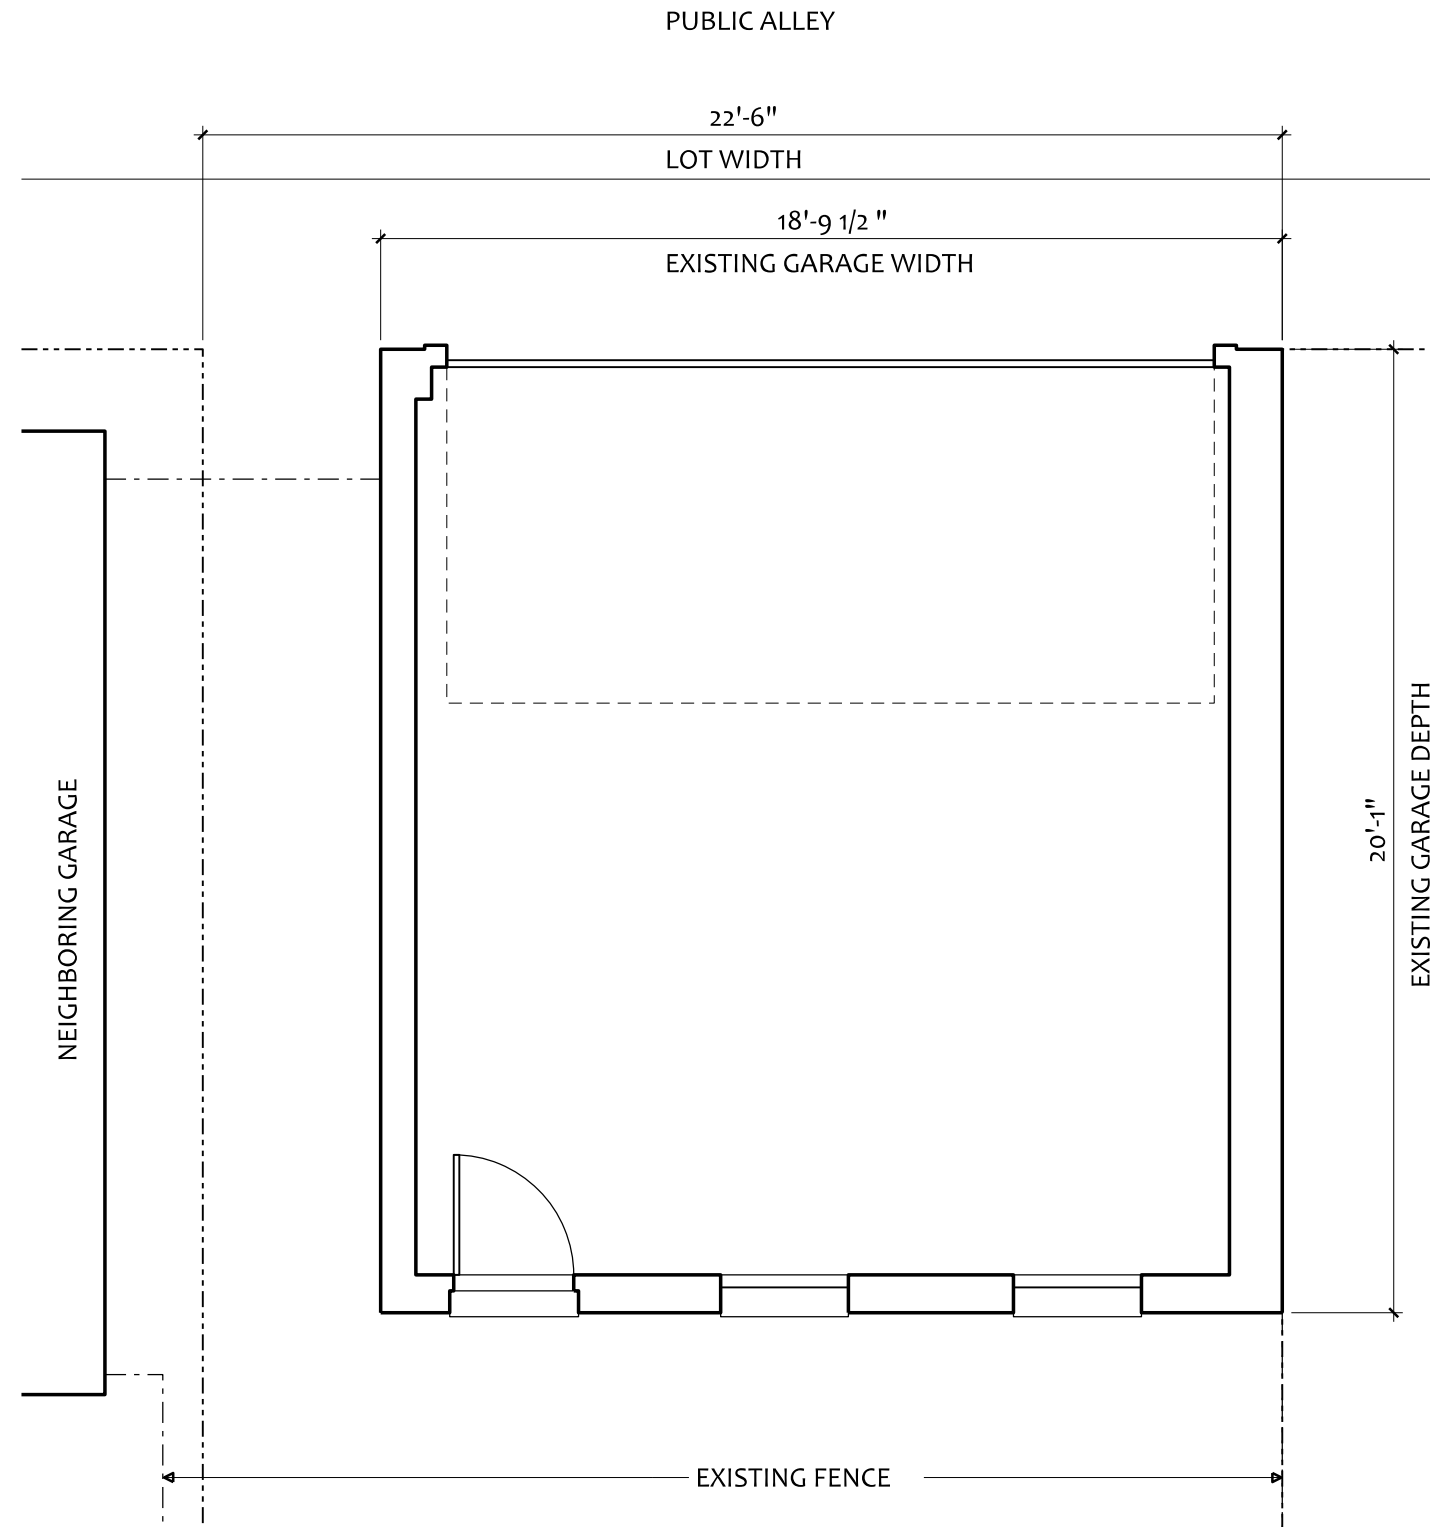


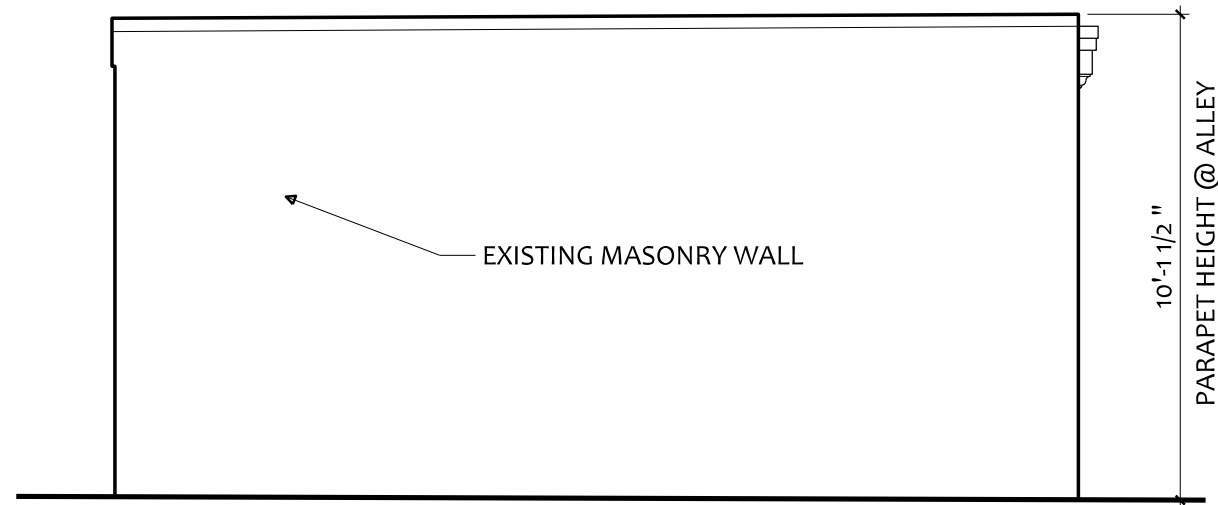


4 EAST (SIDE) ELEVATION
EX1.1 SCALE: 1/4" = 1'- 0"

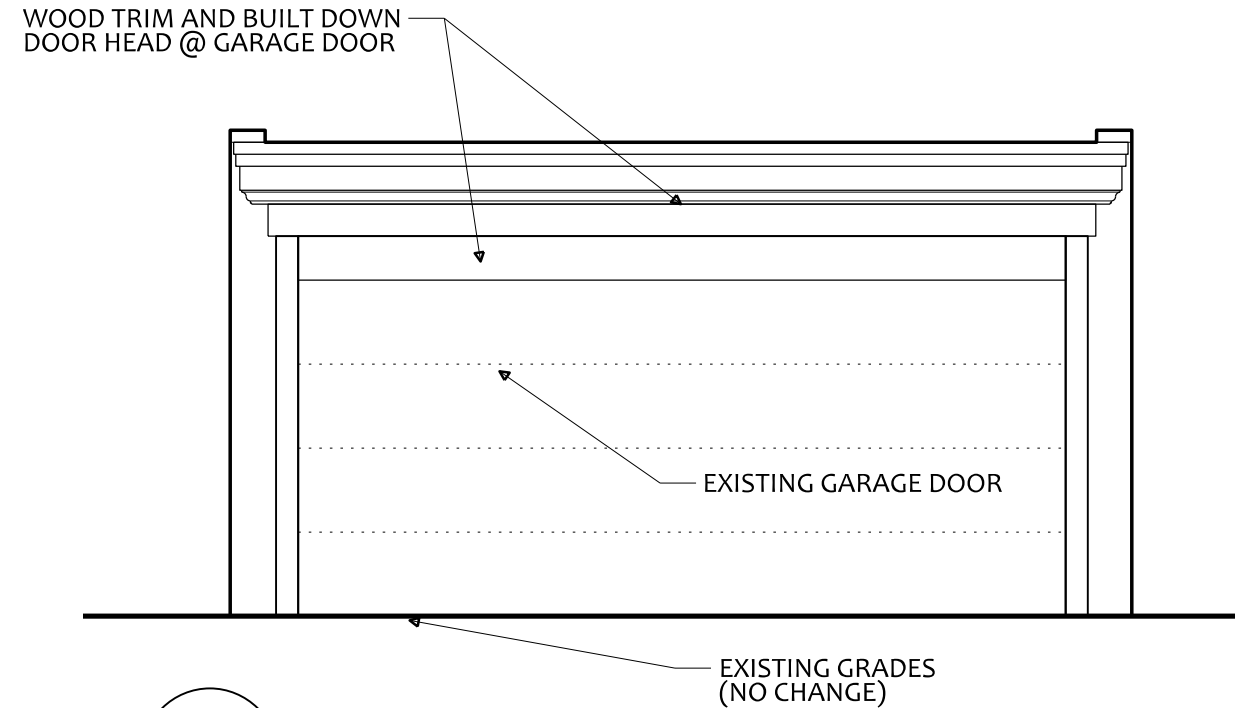

3 NORTH (ALLEY) ELEVATION
EX1.1 SCALE: 1/4" = 1'- 0"

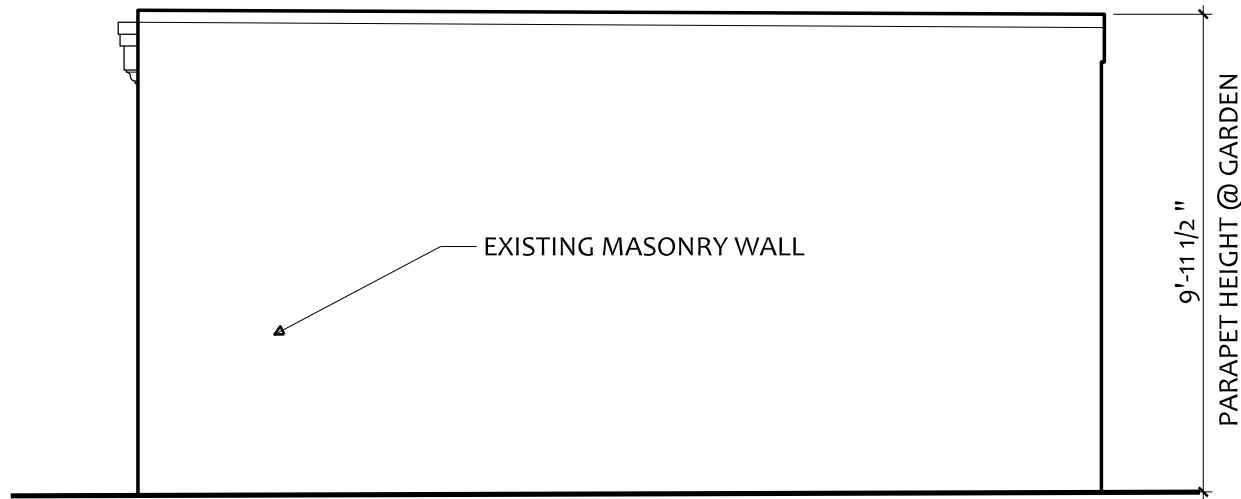

2 WEST (SIDE) ELEVATION
EX1.1 SCALE: 1/4" = 1'- 0"

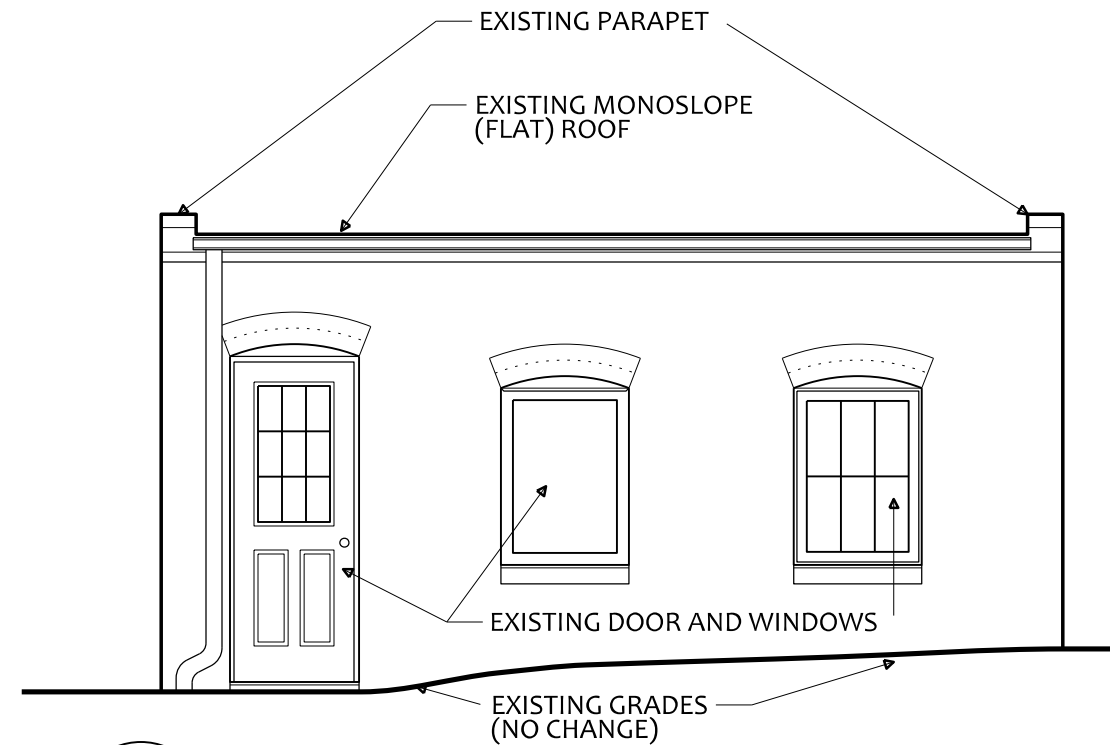

1 SOUTH (GARDEN) ELEVATION
EX1.1 SCALE: 1/4" = 1'- 0"



HILL & HURTT ARCHITECTS
 25 S ST NW
 WASHINGTON, DC 20002
 202.854.1495

Scheneverk Residence
 1209 Park Rd NW
 Washington, DC 20010

10/31/2017

EXISTING ELEVATIONS
 SCALE: 1/4" = 1'-0"

EX-1.1




HILL & HURTT ARCHITECTS
25 S ST NW
WASHINGTON, DC 20002
202.854.1495

Scheneverk Residence
1209 Park Rd NW
Washington, DC 20010


10/31/2017

PROPOSED FLOOR PLAN
SCHEME - A
SCALE: 1/4" = 1'-0"

A-1.0

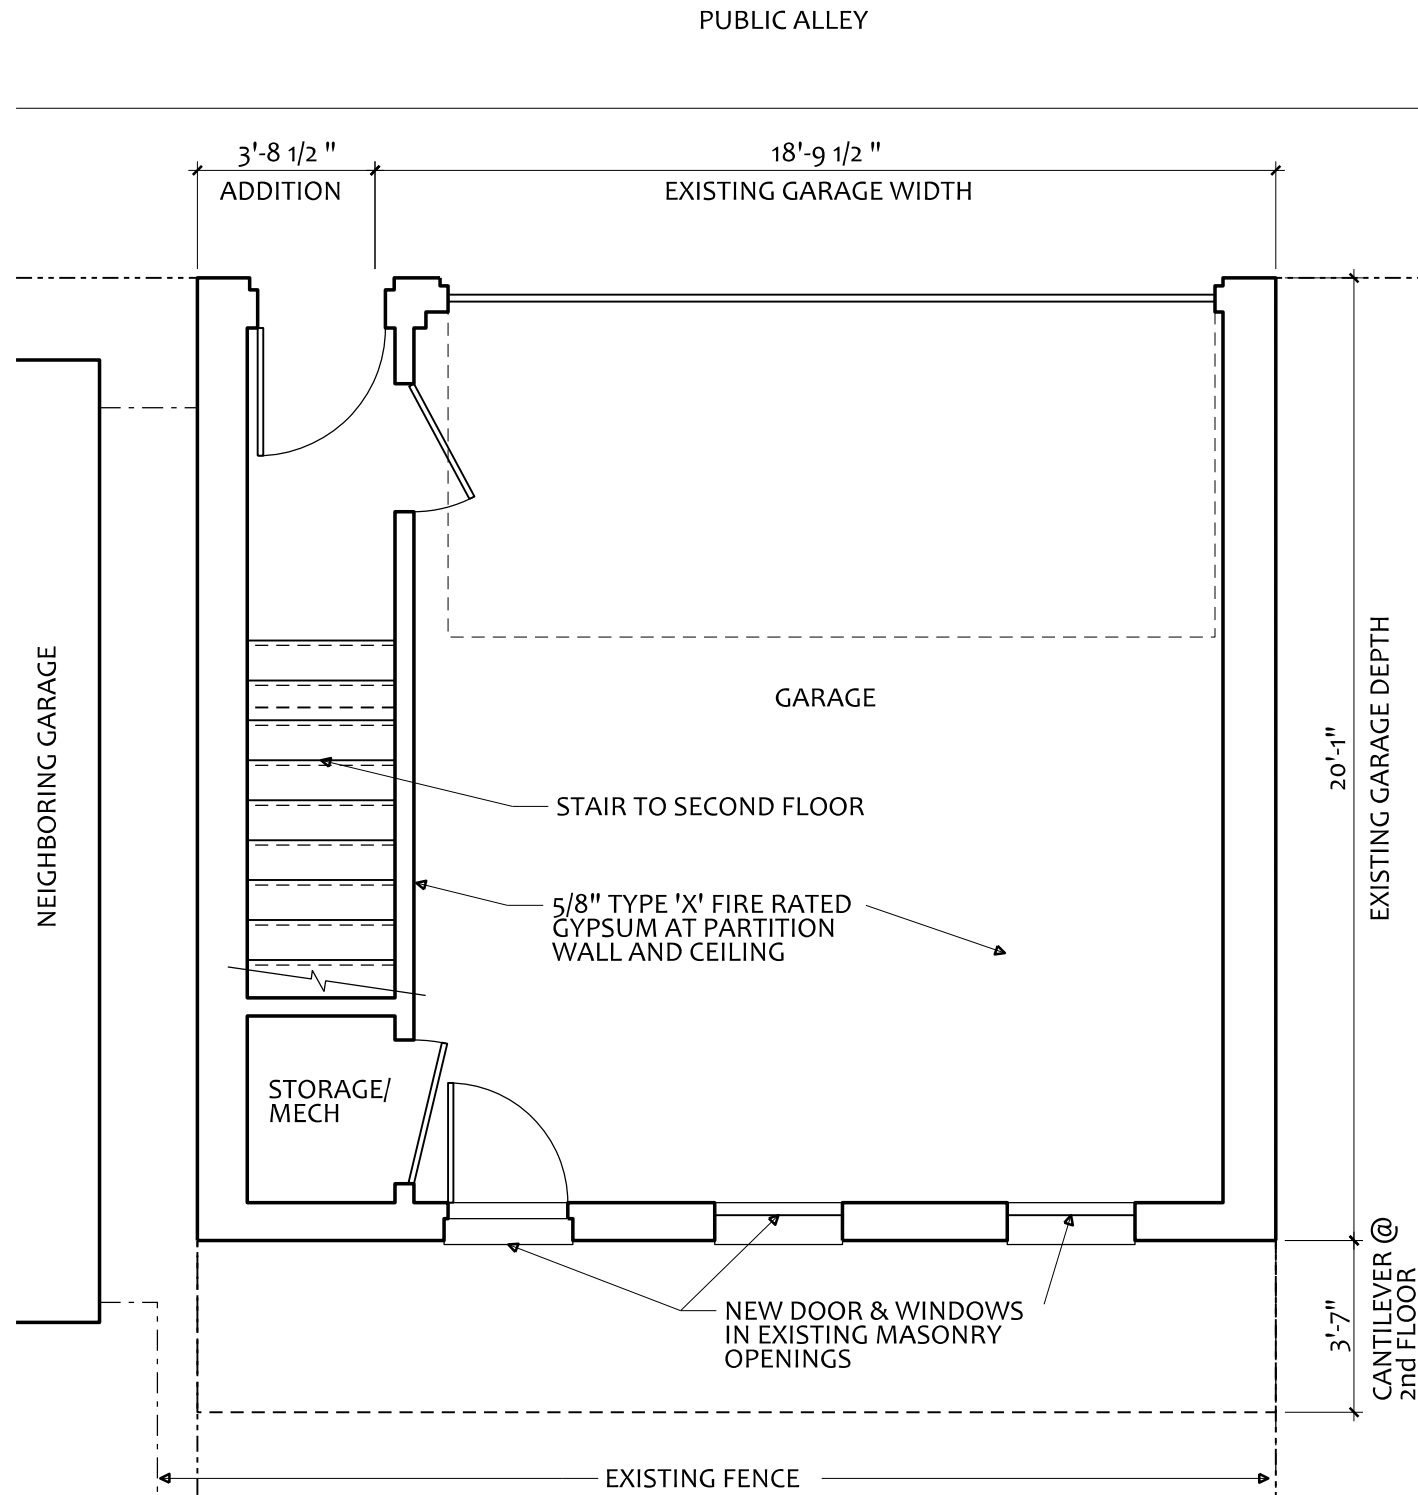

2
A1.0 PROPOSED GARAGE FLOOR PLAN
SCALE: 1/4" = 1'-0"

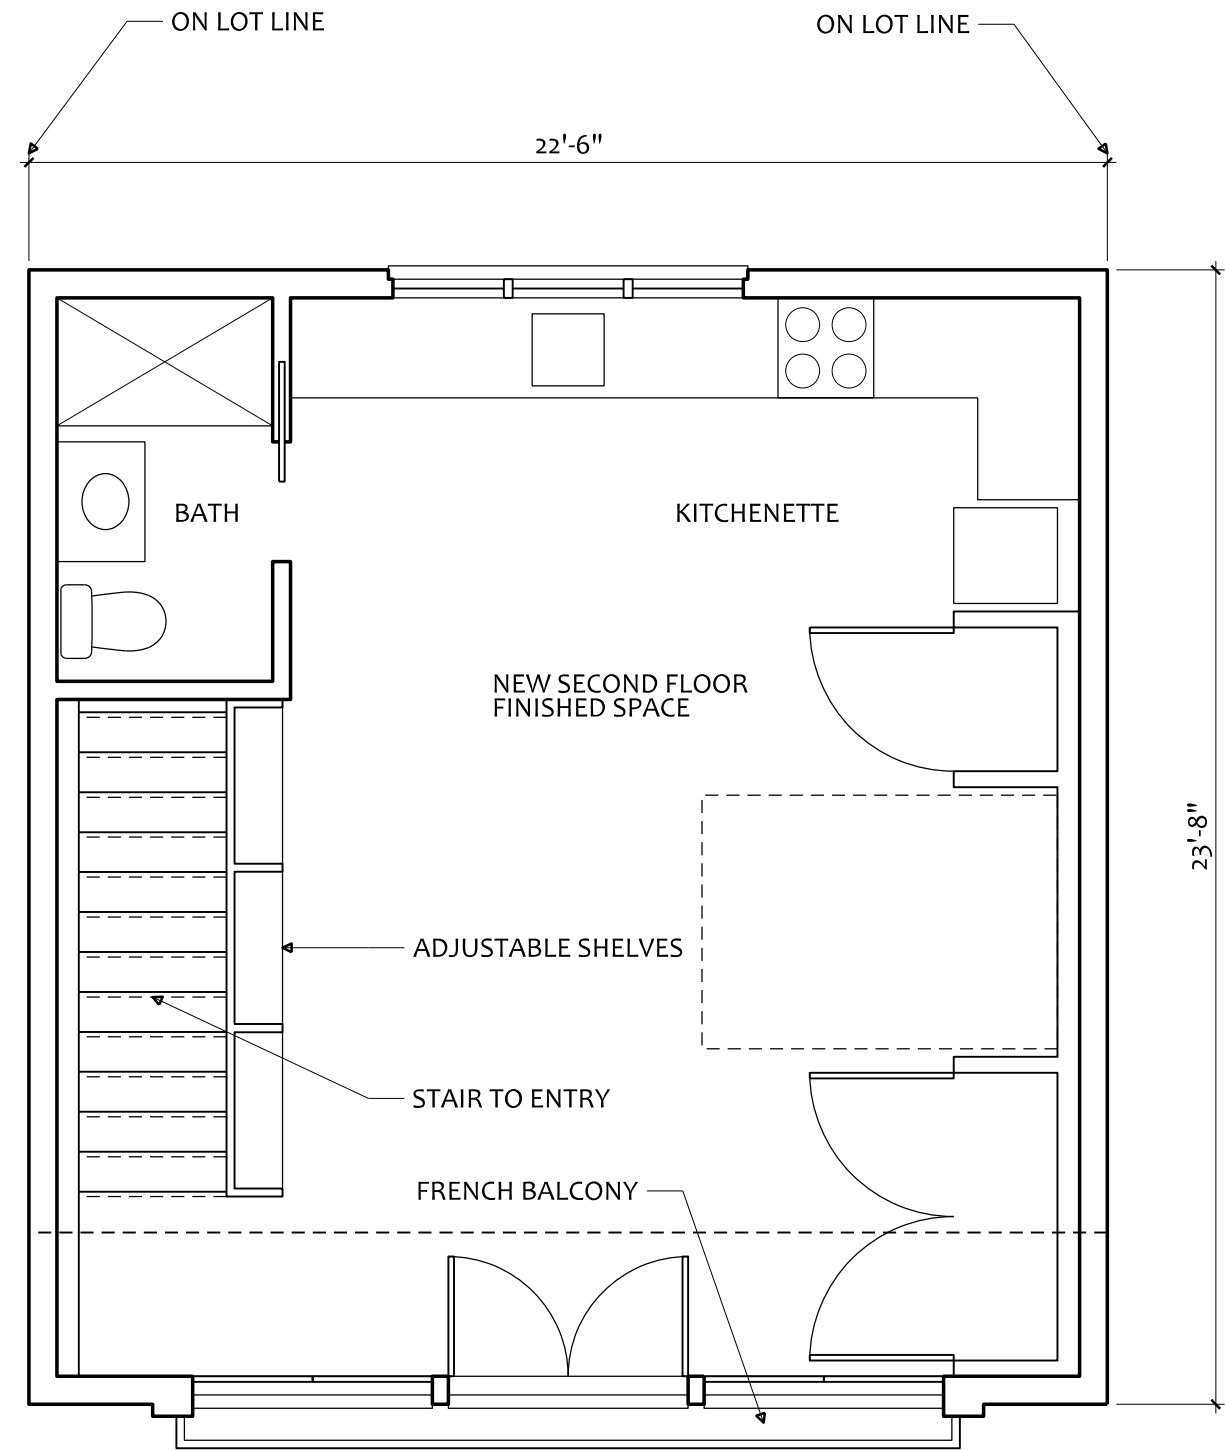

1
A1.0 PROPOSED GARAGE UPPER FLOOR PLAN
SCALE: 1/4" = 1'-0"




HILL & HURTT ARCHITECTS
25 S ST NW
WASHINGTON, DC 20002
202.854.1495

Schenewerk Residence
1209 Park Rd NW
Washington, DC 20010

10/31/2017

PROPOSED ELEVATIONS
SCHEME - A
SCALE: 1/4" = 1'-0"

A-1.1

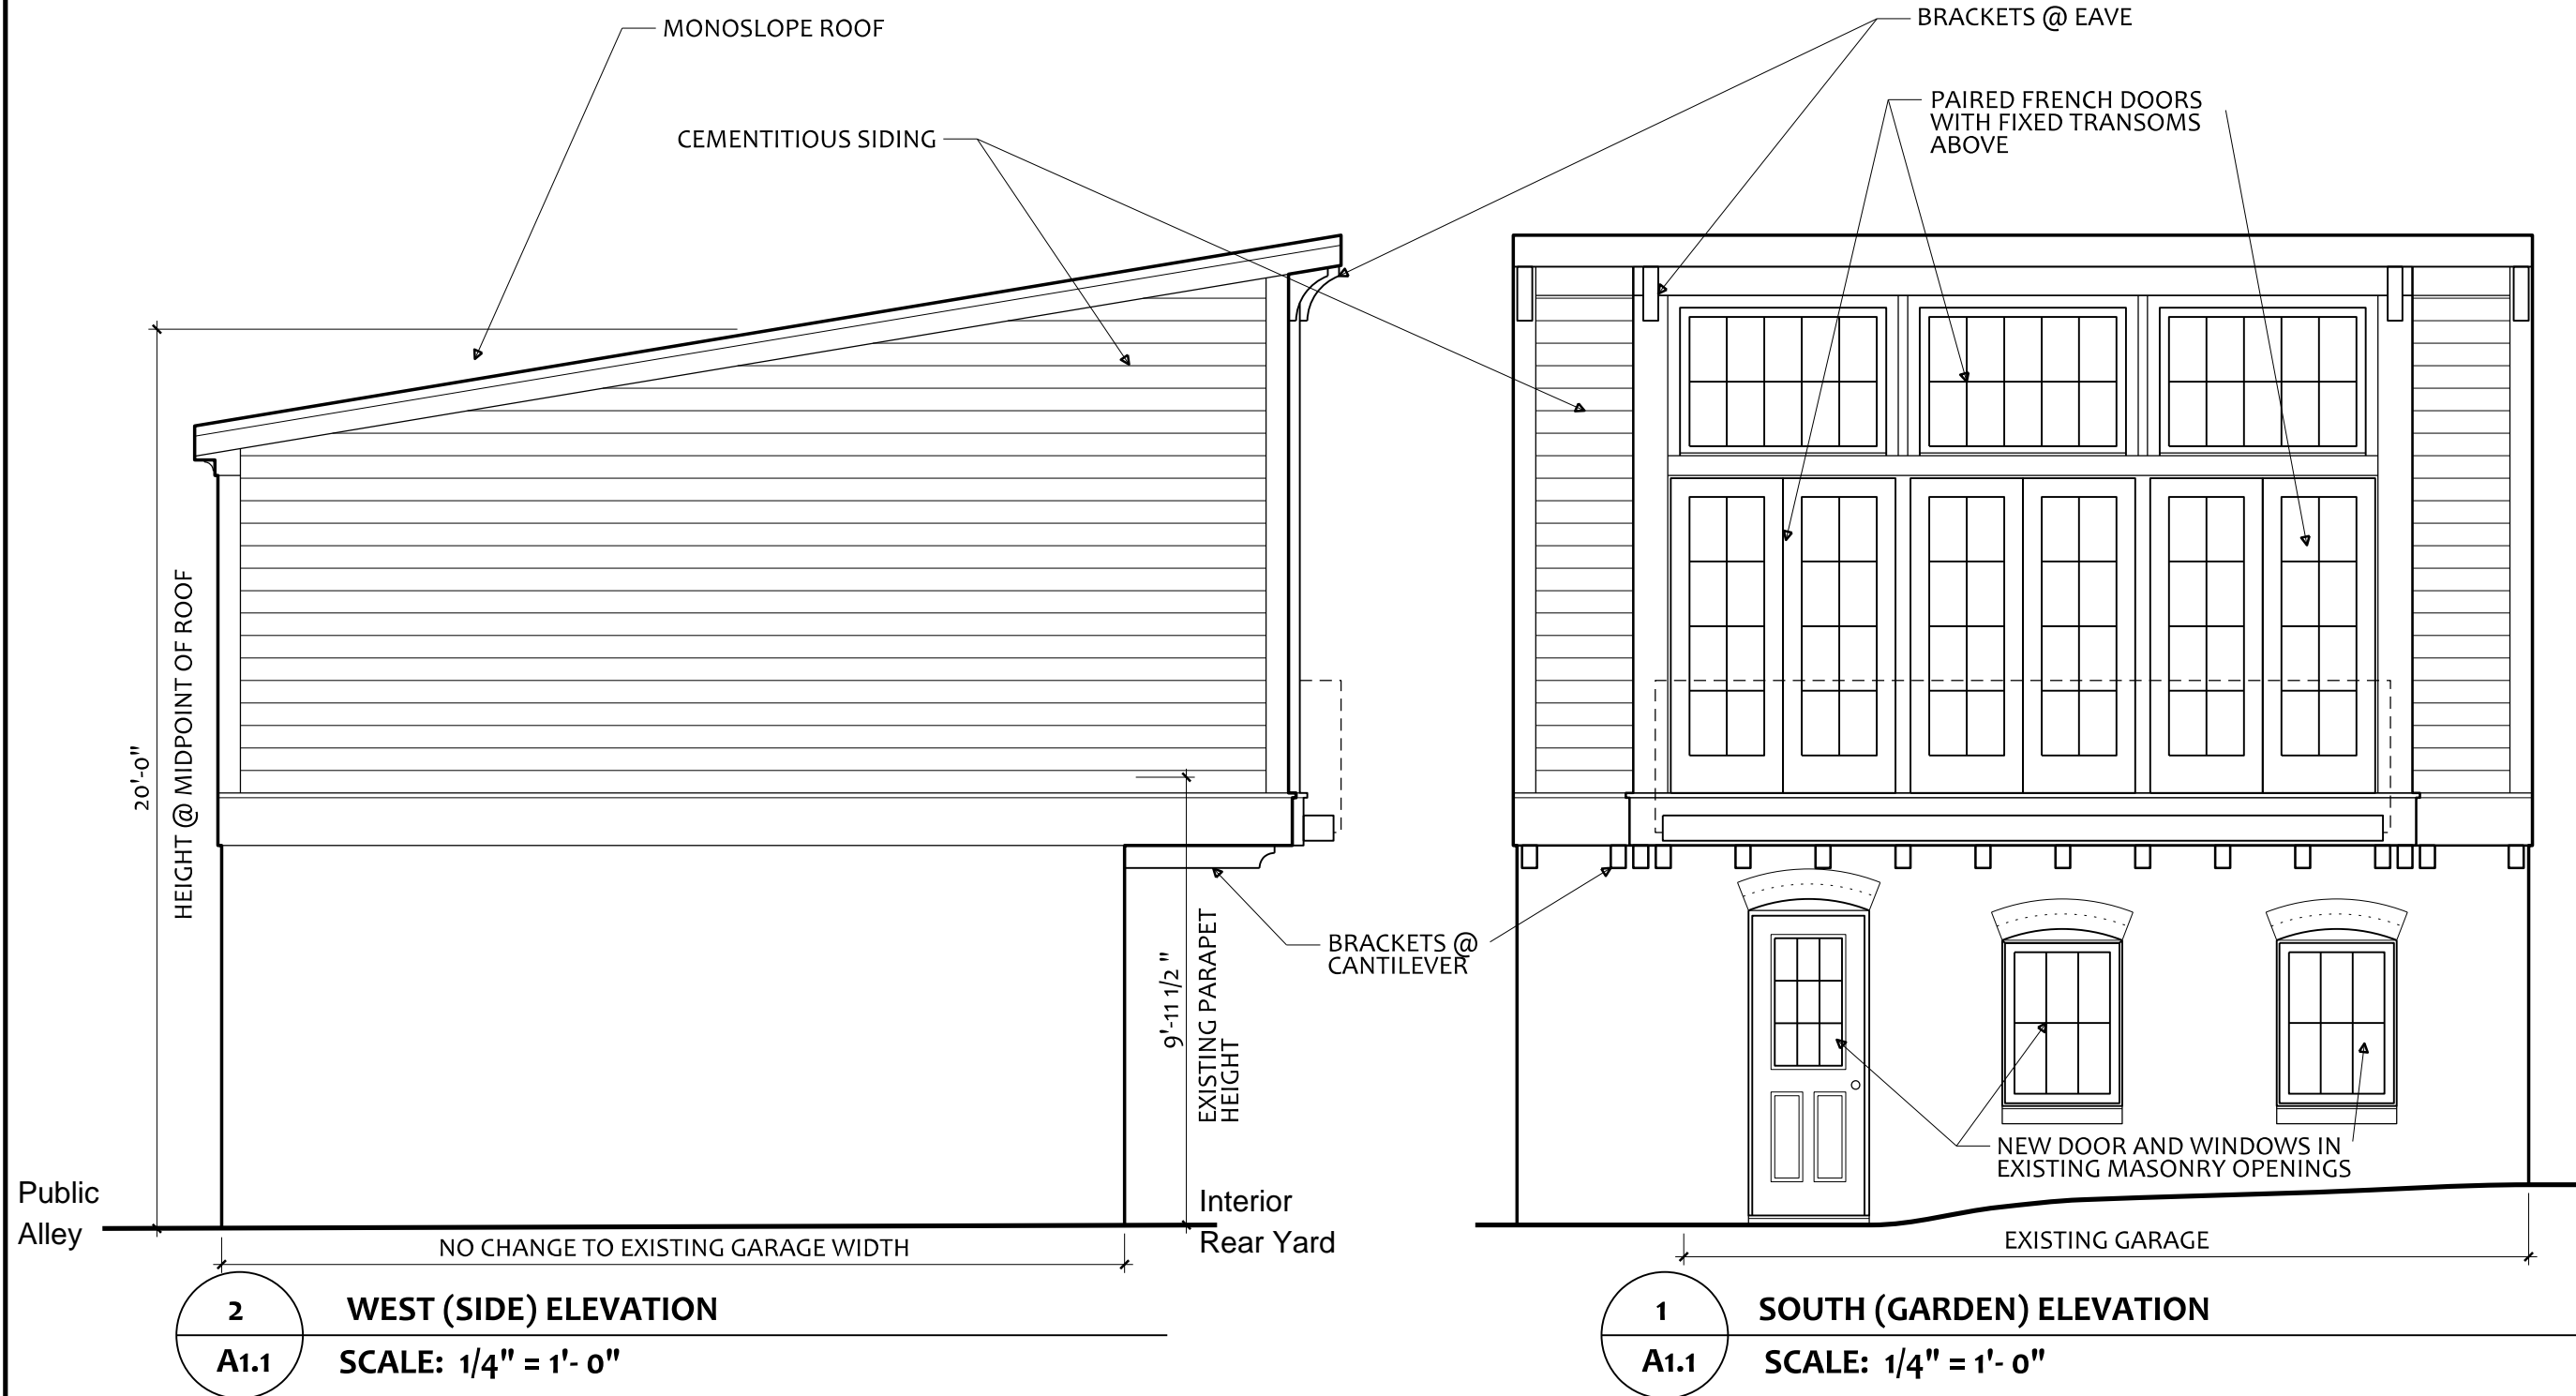




HILL & HURTT ARCHITECTS
25 S ST NW
WASHINGTON, DC 20002
202.854.1495

Schenewerk Residence
1209 Park Rd NW
Washington, DC 20010

10/31/2017

PROPOSED ELEVATIONS
SCALE: 1/4" = 1'-0"

A-1.2

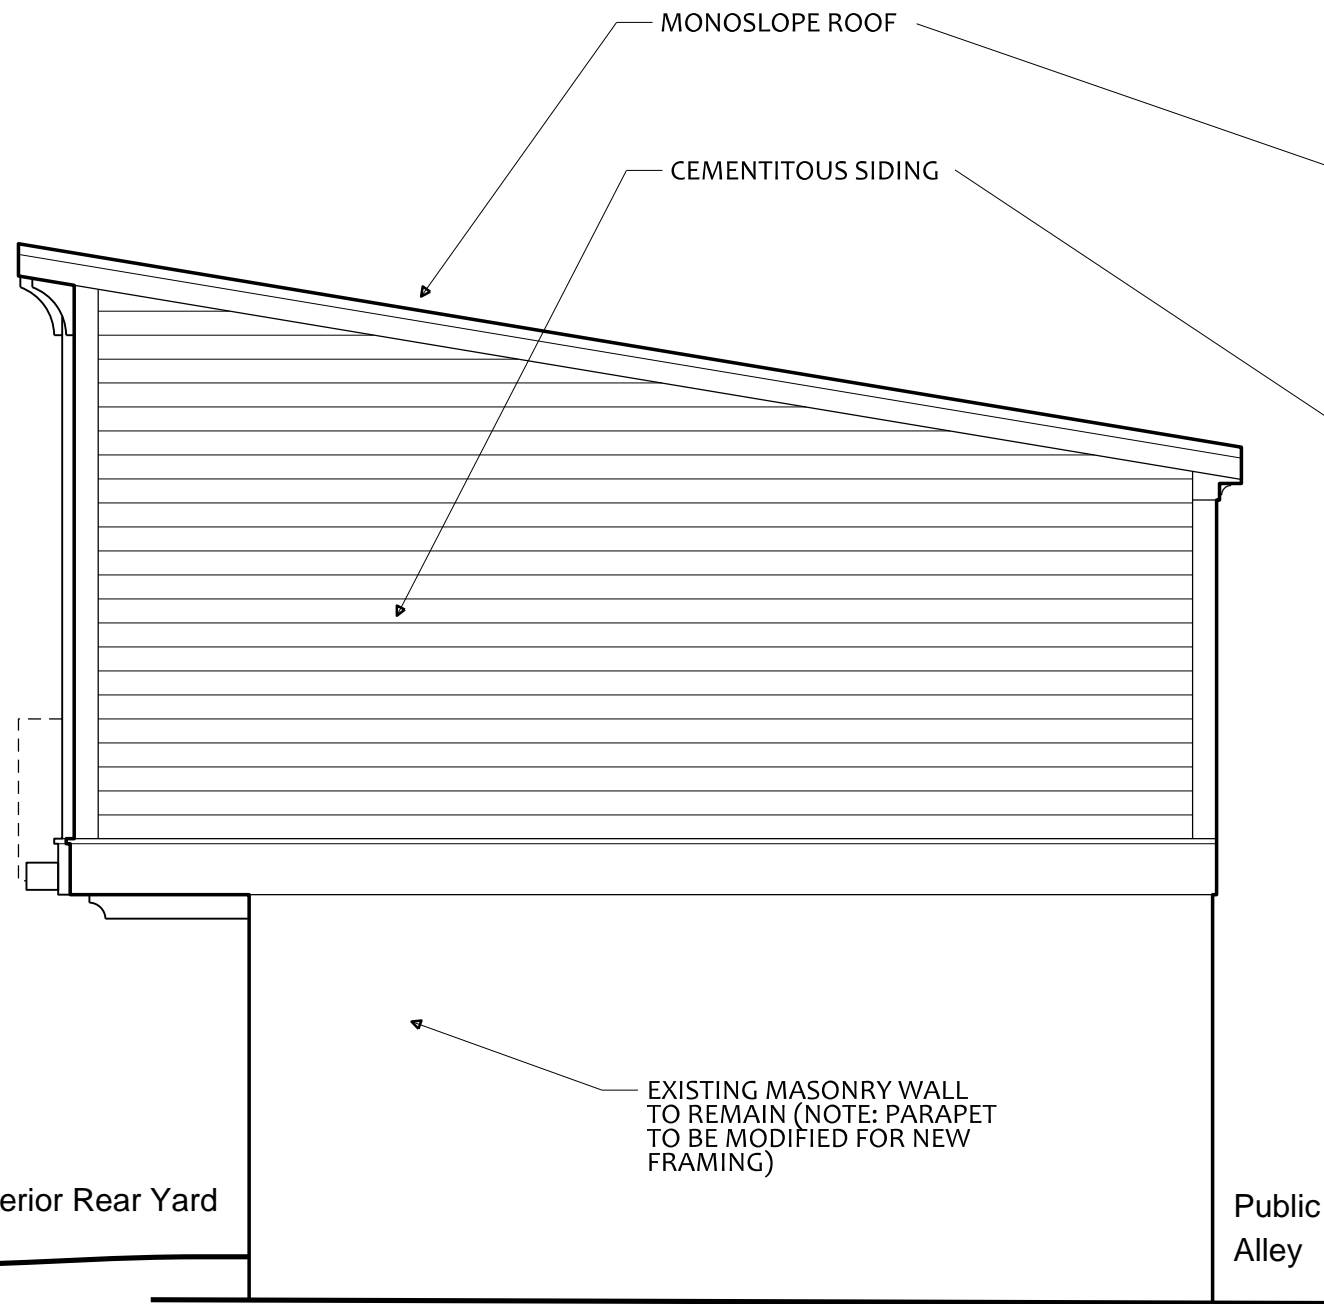

2 EAST (SIDE) ELEVATION
A1.2 SCALE: 1/4" = 1'-0"



1 NORTH (ALLEY) ELEVATION
A1.2 SCALE: 1/4" = 1'-0"