

DRAWINGS PROVIDED BY:
BLUE STAR
 265 KENTUCKY AVE SE
 WASHINGTON, DC 20003
 202.544.2274
 BlueStarDesignBuild.com

**40 1/2 4TH STREET SE
 PROPOSED MAIN FLOOR PLAN
 OPTION A**

DATE

170707


SCALE

1/4" = 1'0"

SHEET

A-1

Board of Zoning Adjustment
 District of Columbia
 CASE NO. 19673
 EXHIBIT NO. 8

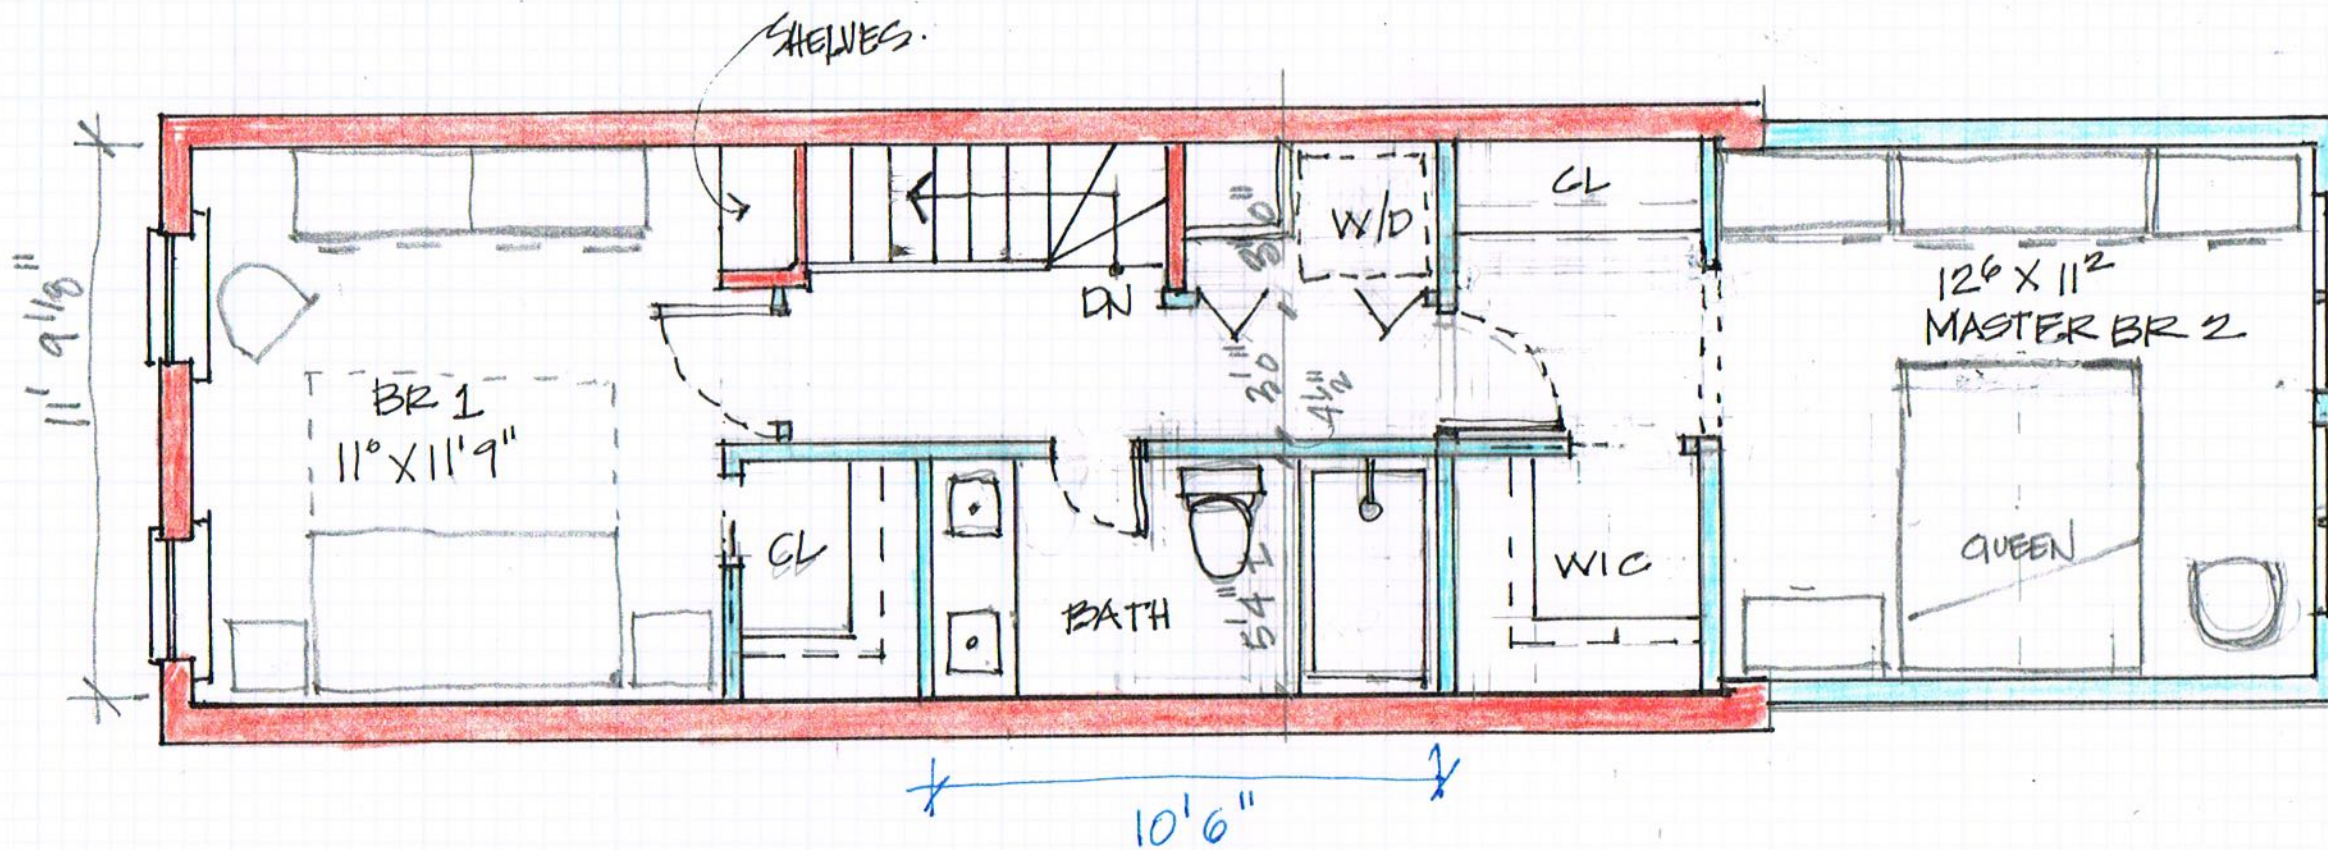

DRAWINGS PROVIDED BY:
BLUE STAR
 265 KENTUCKY AVE SE
 WASHINGTON, DC 20003
 202.544.2274
 BlueStarDesignBuild.com

407 1/2 4TH STREET SE
 PROPOSED 2ND FLOOR PLAN
 OPTION A

DATE


170707

SCALE

1/4" = 1'0"

SHEET

A-2

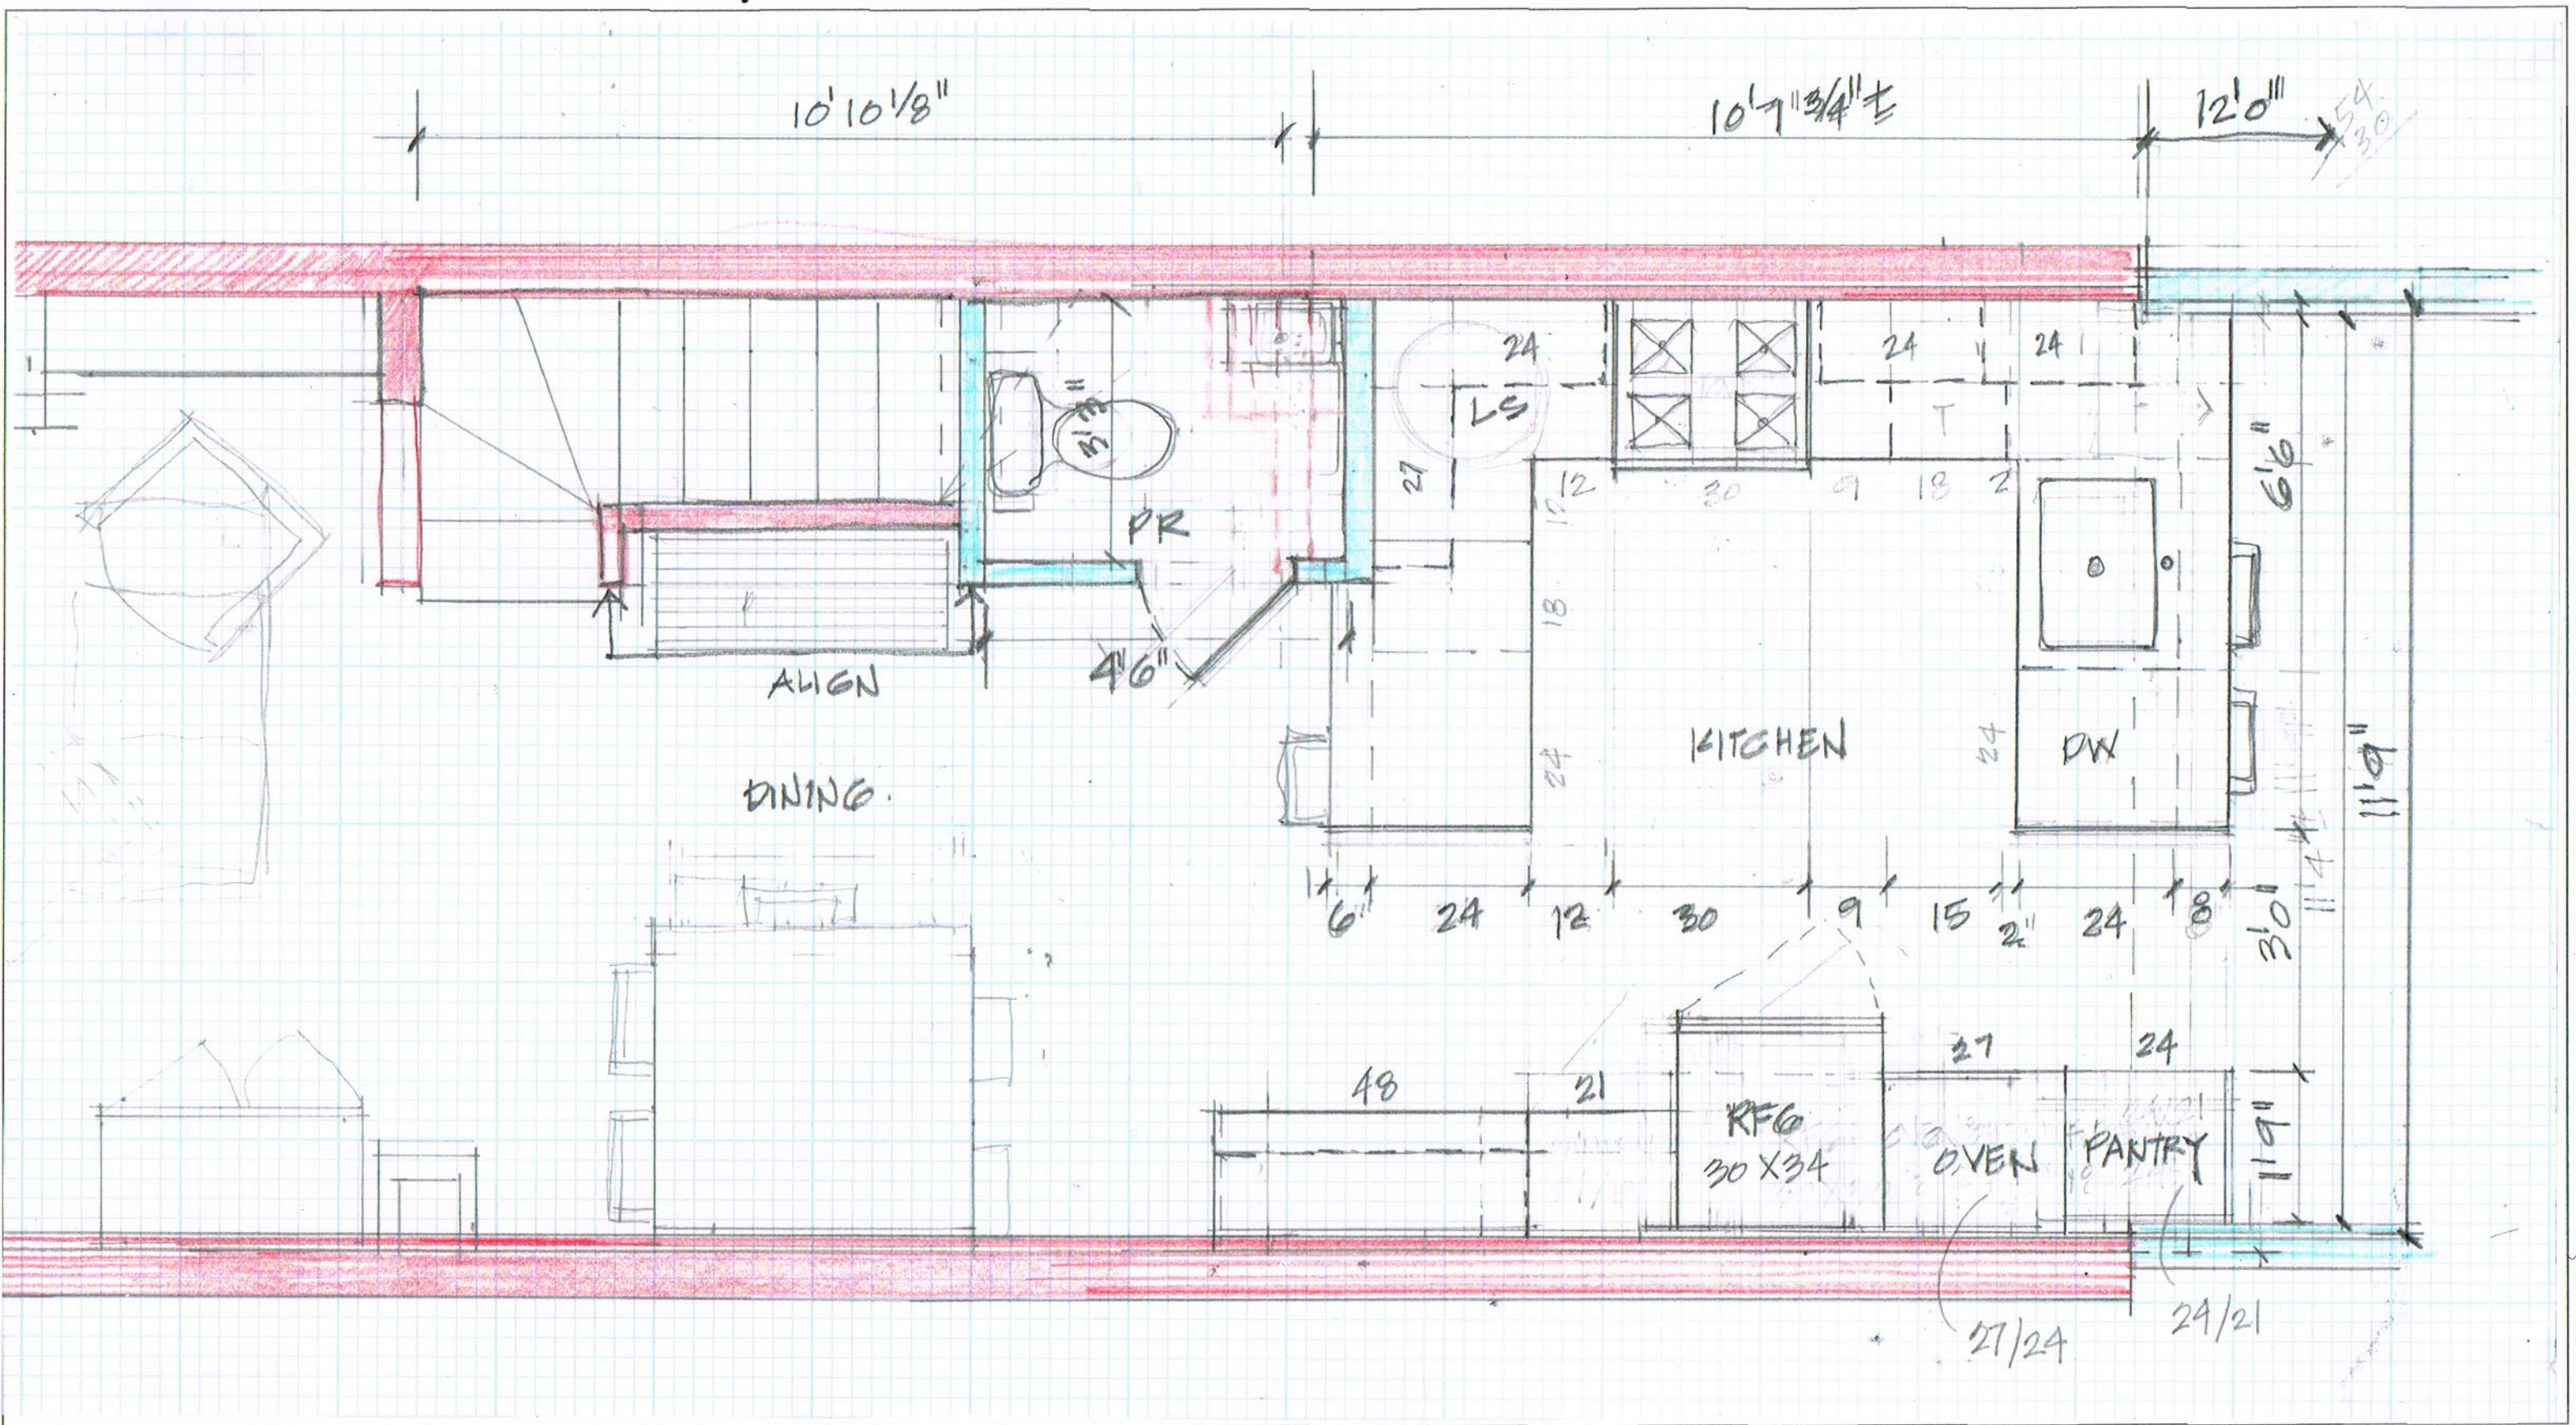

DRAWINGS PROVIDED BY:
BLUE STAR
 265 KENTUCKY AVE SE
 WASHINGTON, DC 20003
 202.544.2274
 BlueStarDesignBuild.com

407 1/2 4TH STREET SE
KITCHEN PLAN

DATE
 170807

SCALE
 1/2" = 1' 0"

SHEET
 A-3