




REVISIONS	BY
12/21	Mc

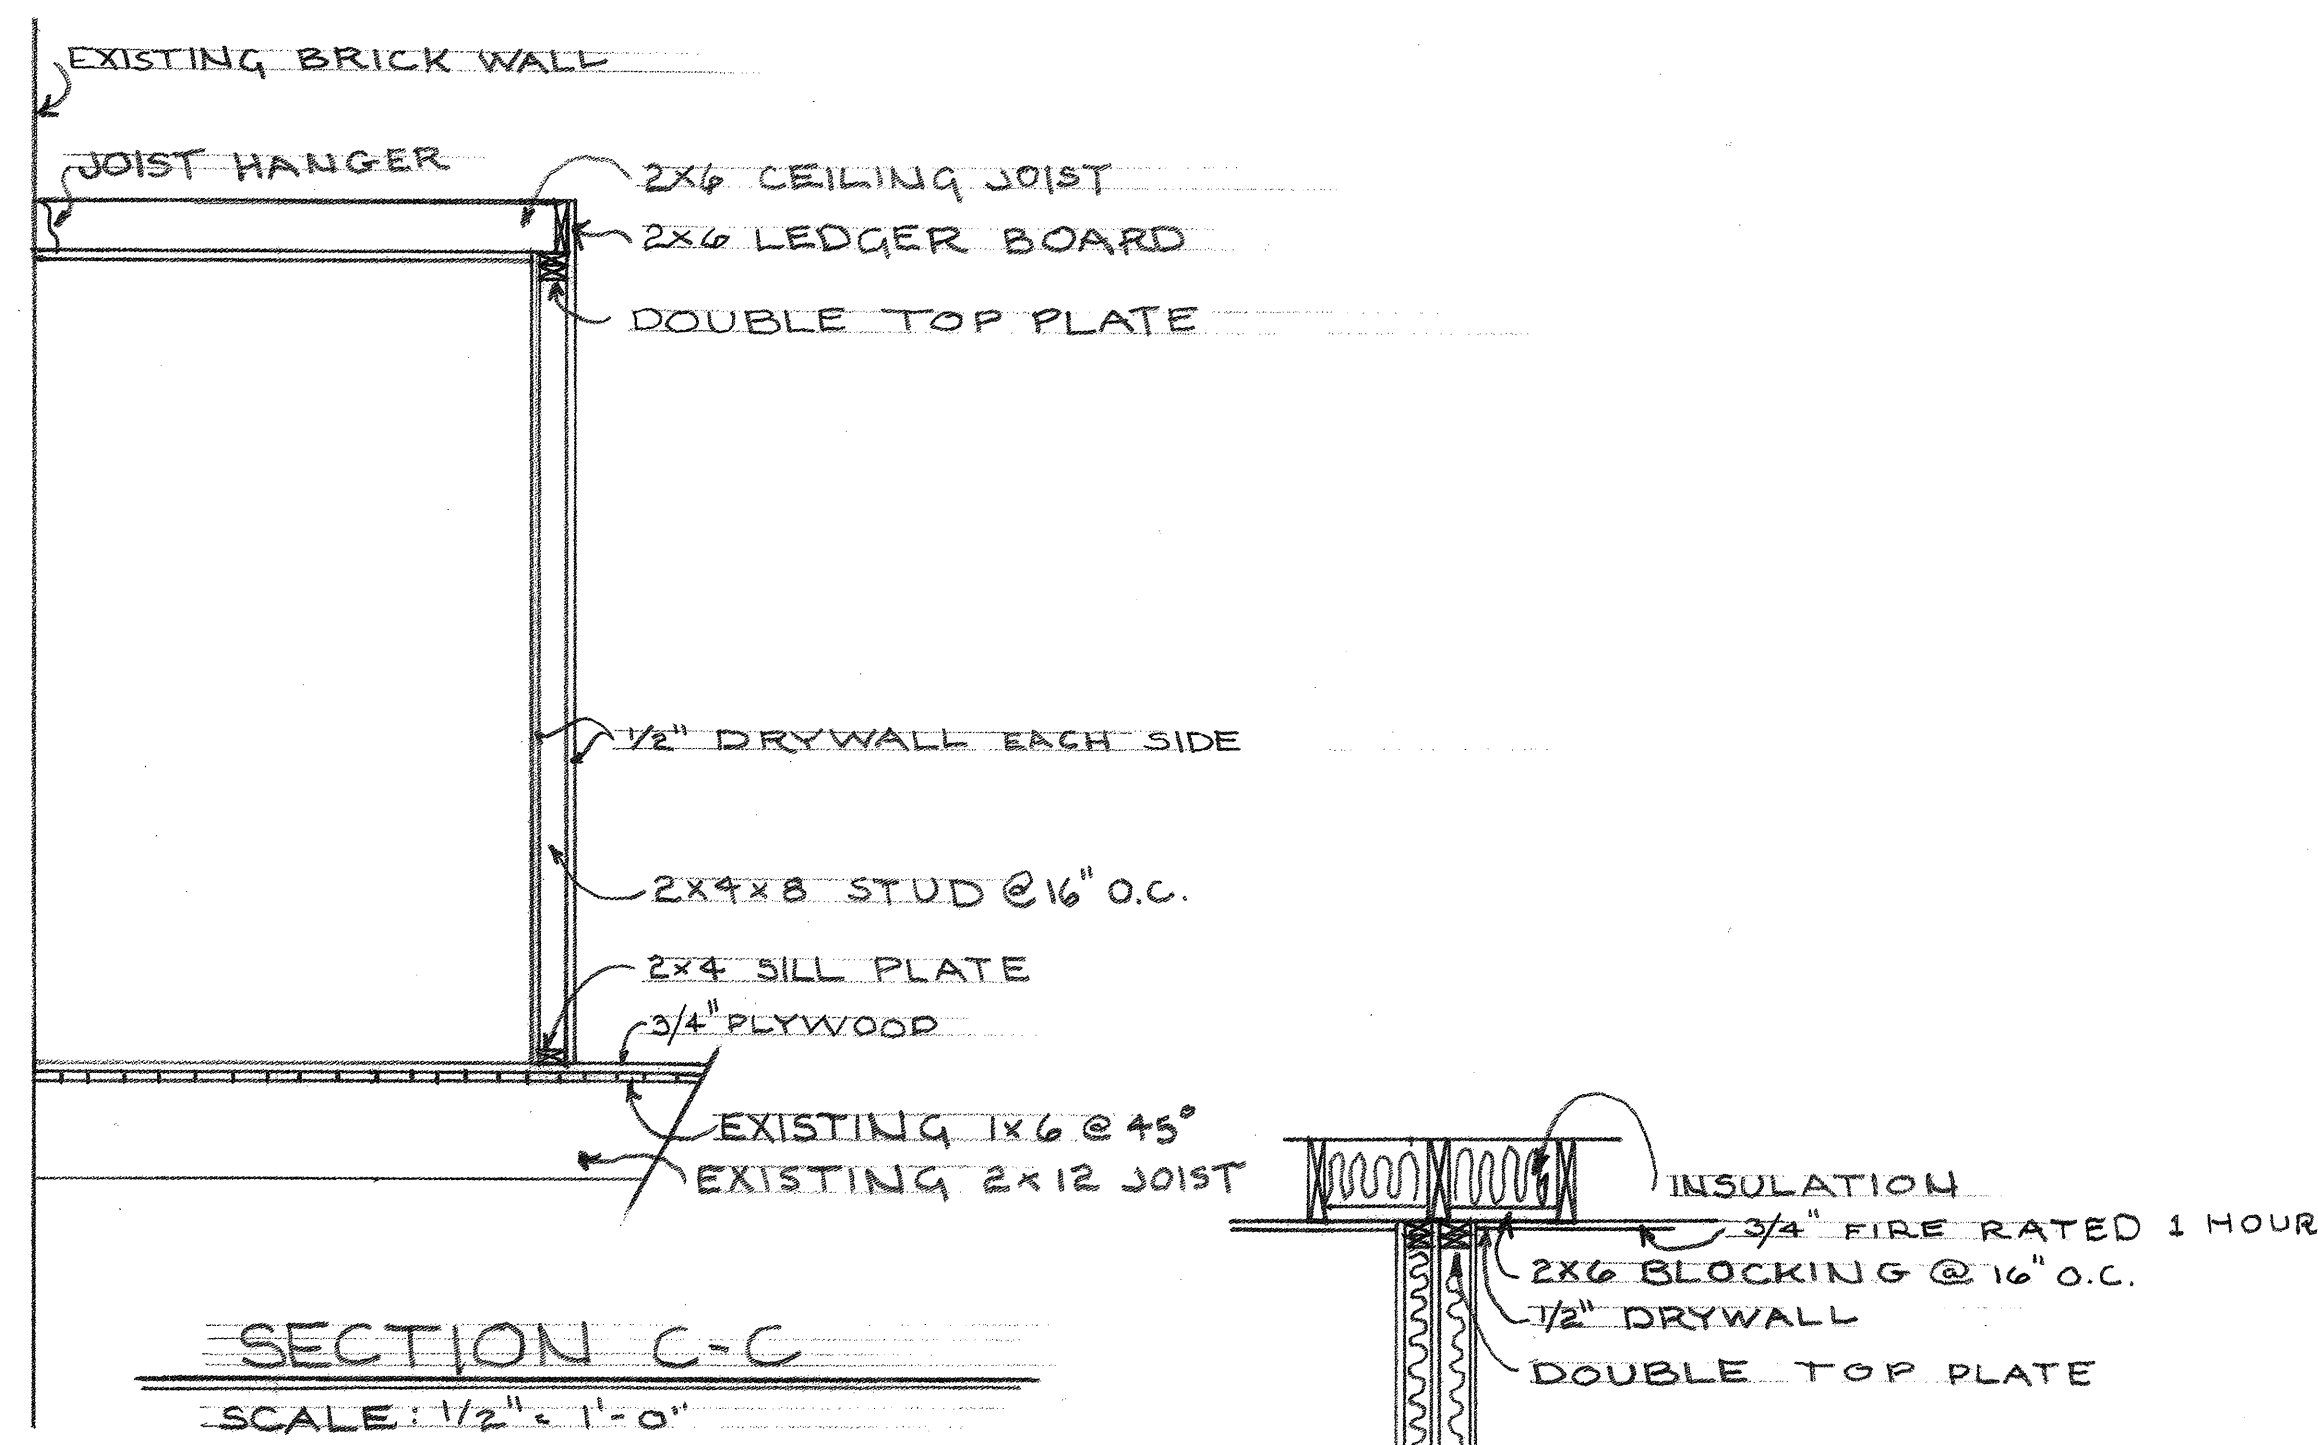


SECTION C-C
SCALE: 1/2" = 1'-0"

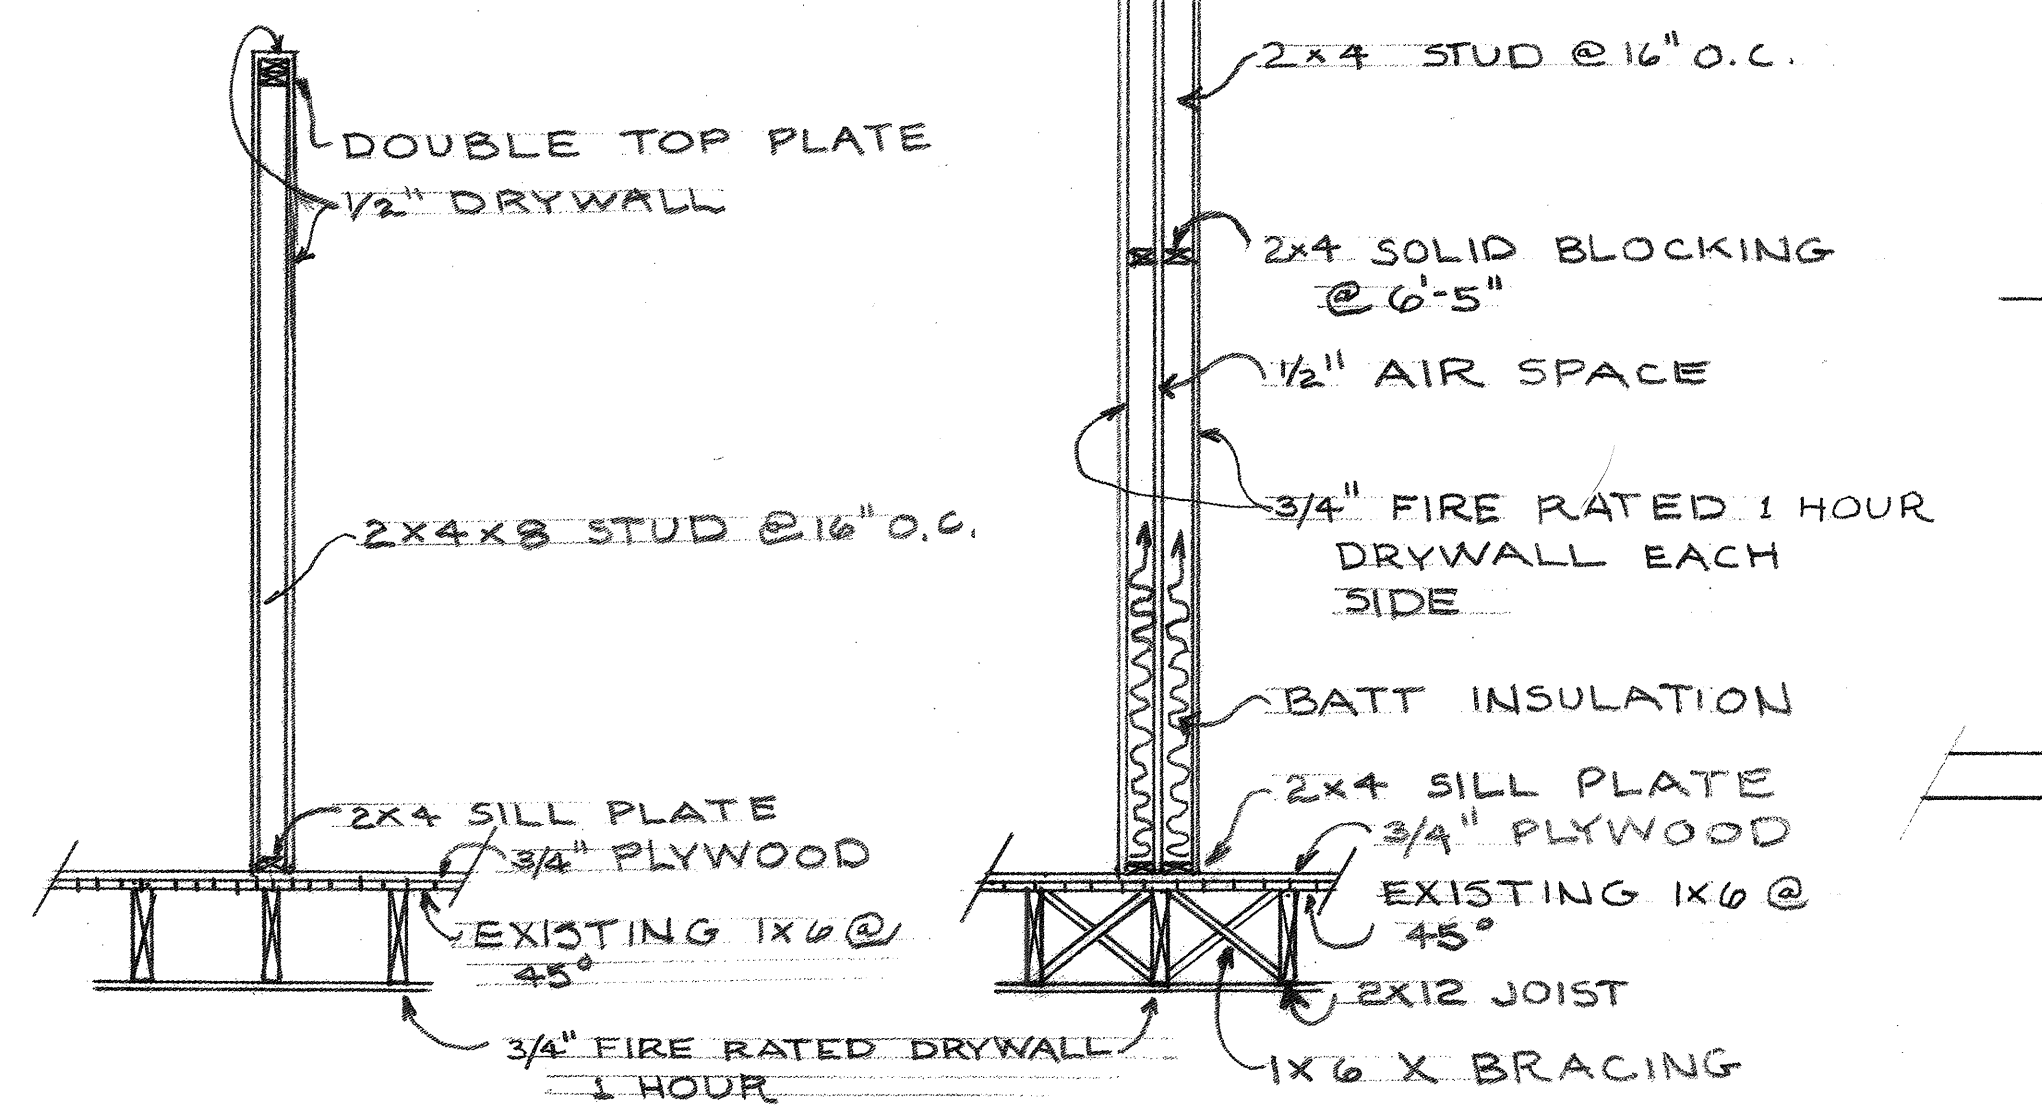


SECTION B-B TYPICAL
SCALE: 1/2" = 1'-0"

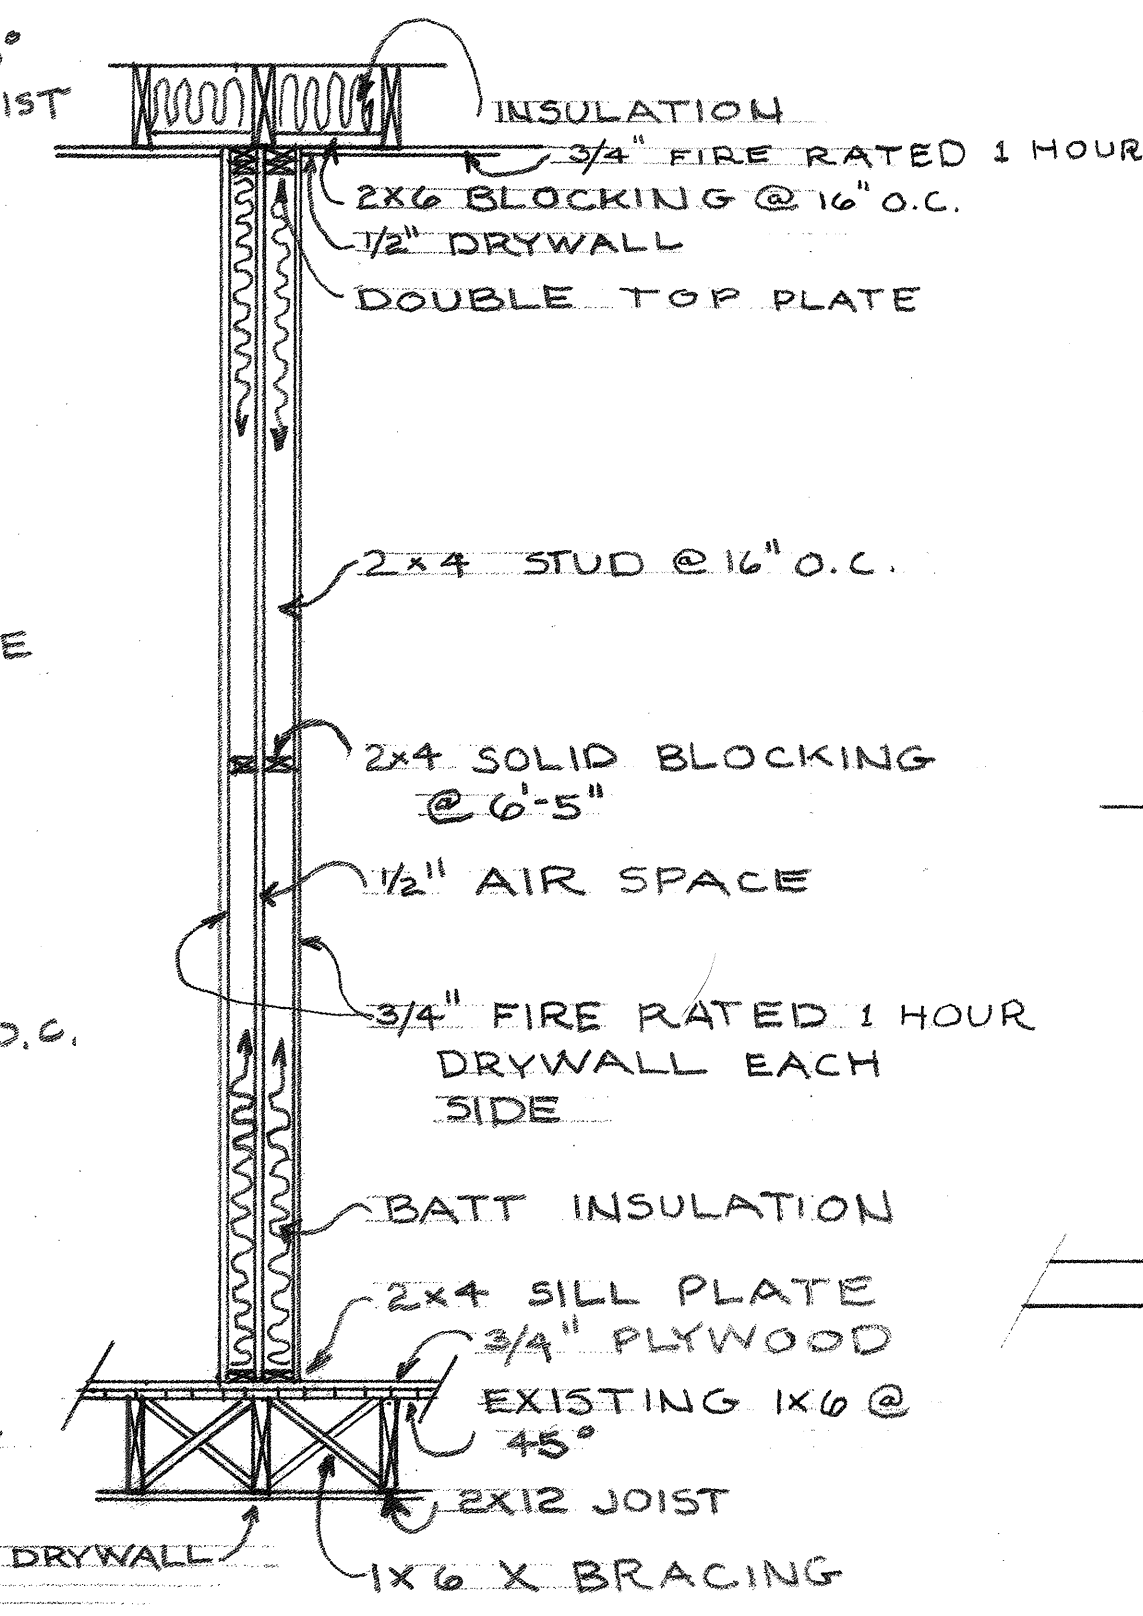


SECTION A-A
SCALE: 1/2" = 1'-0"

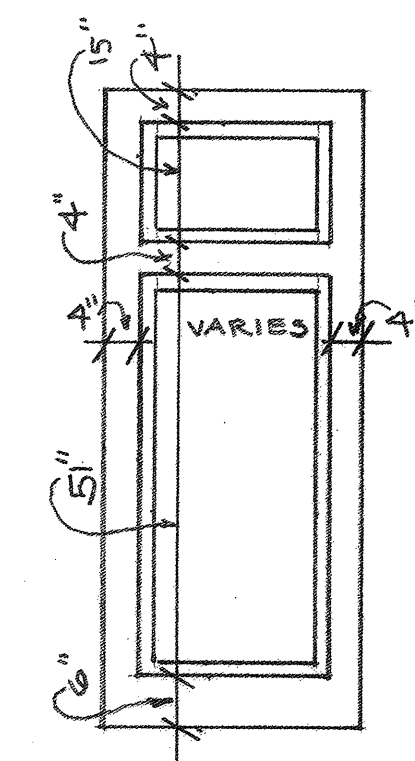

TYPICAL INTERIOR DOOR
SCALE: 1/2" = 1'-0"

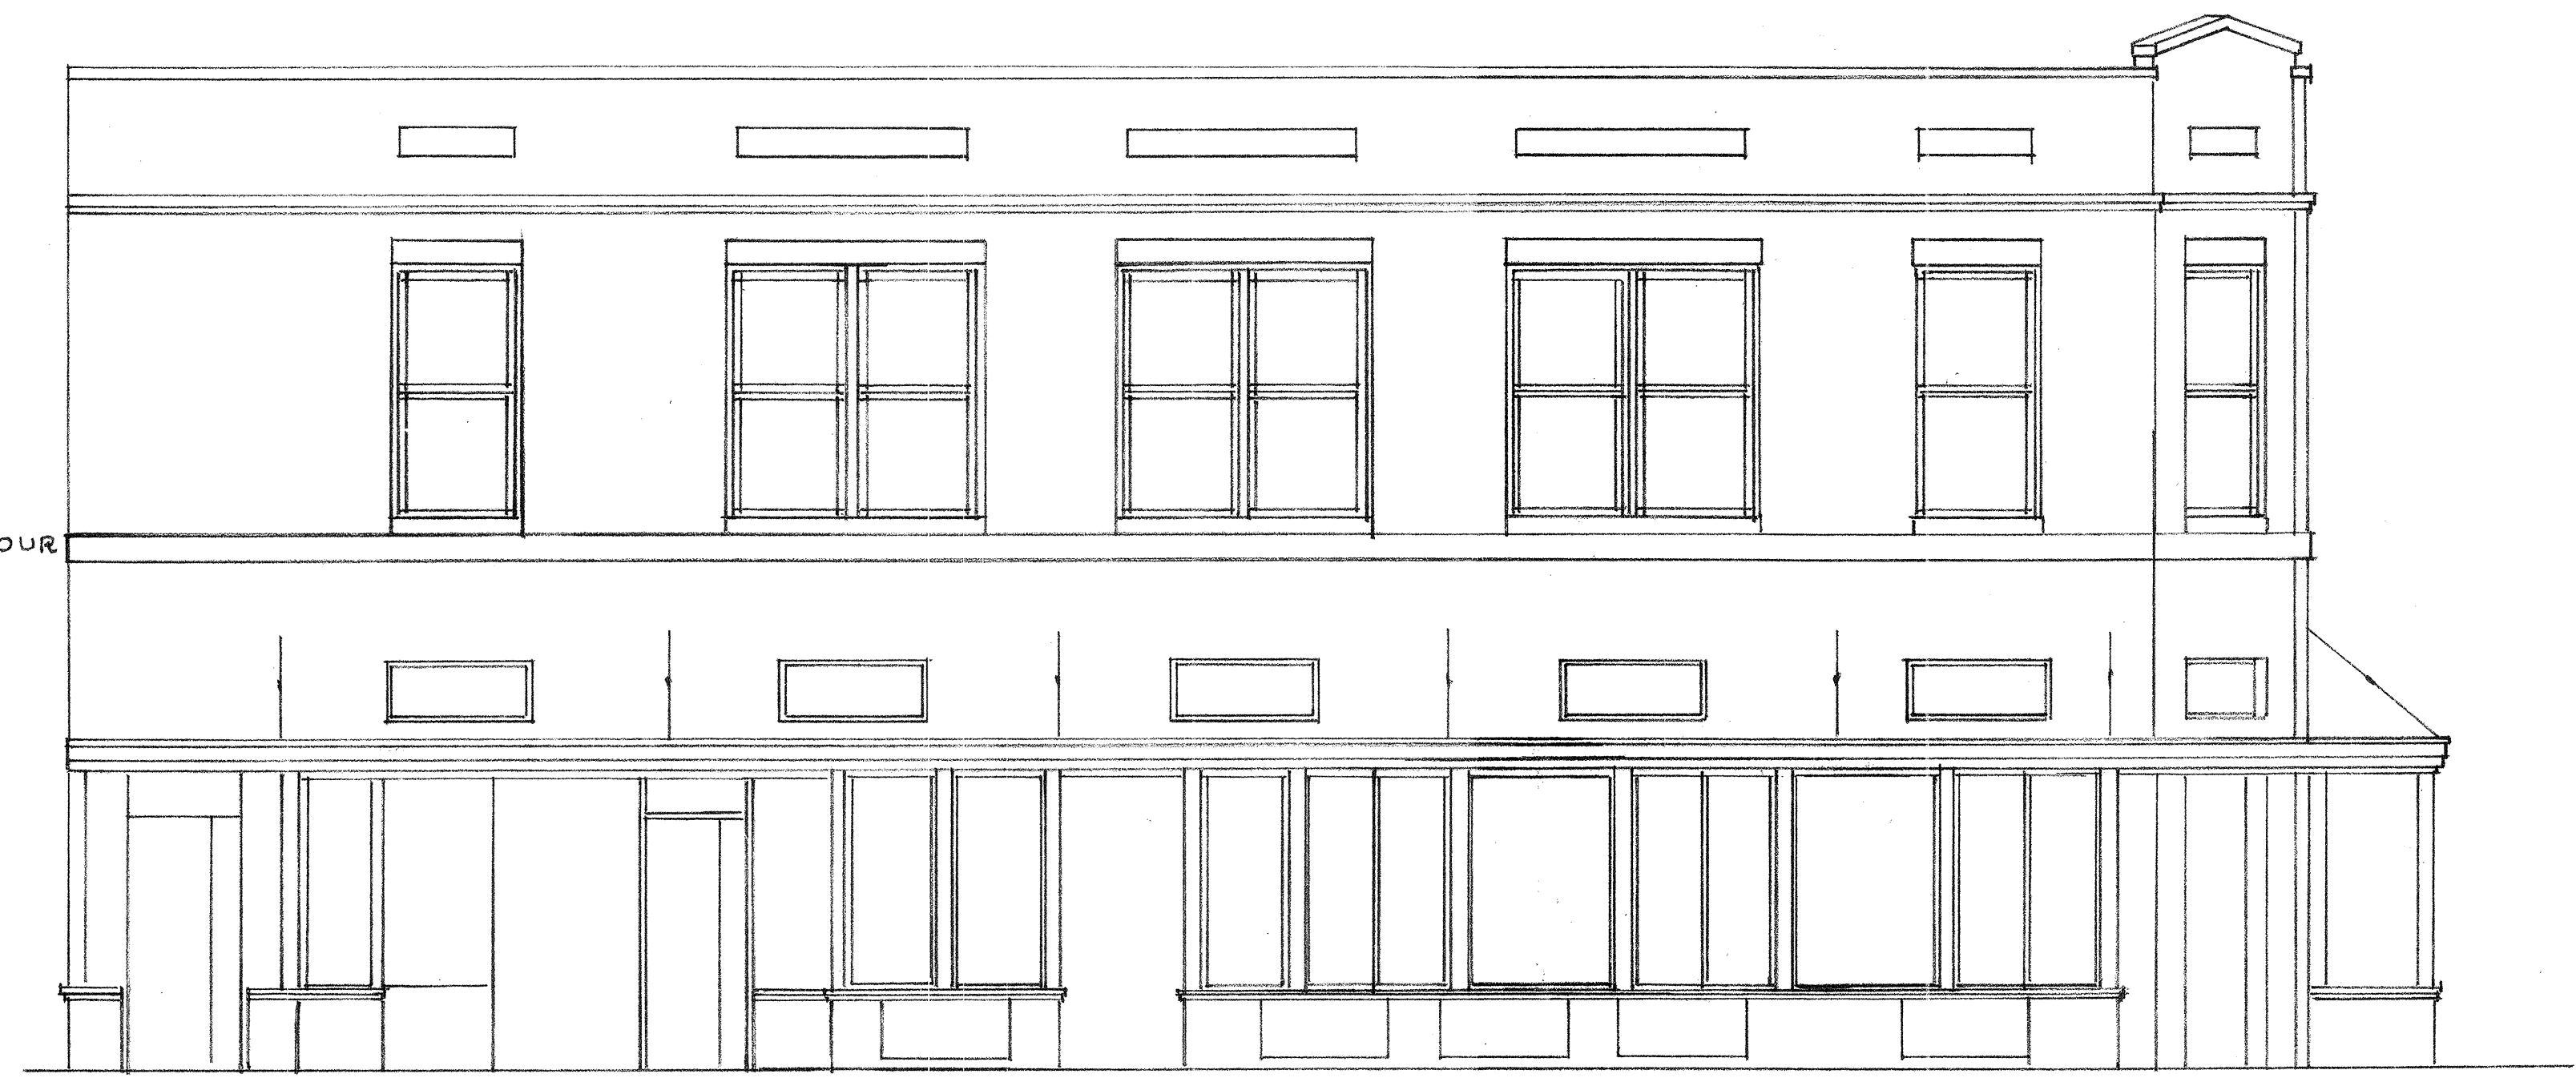

NORTH ELEVATION
SCALE: 1/4" = 1'-0"

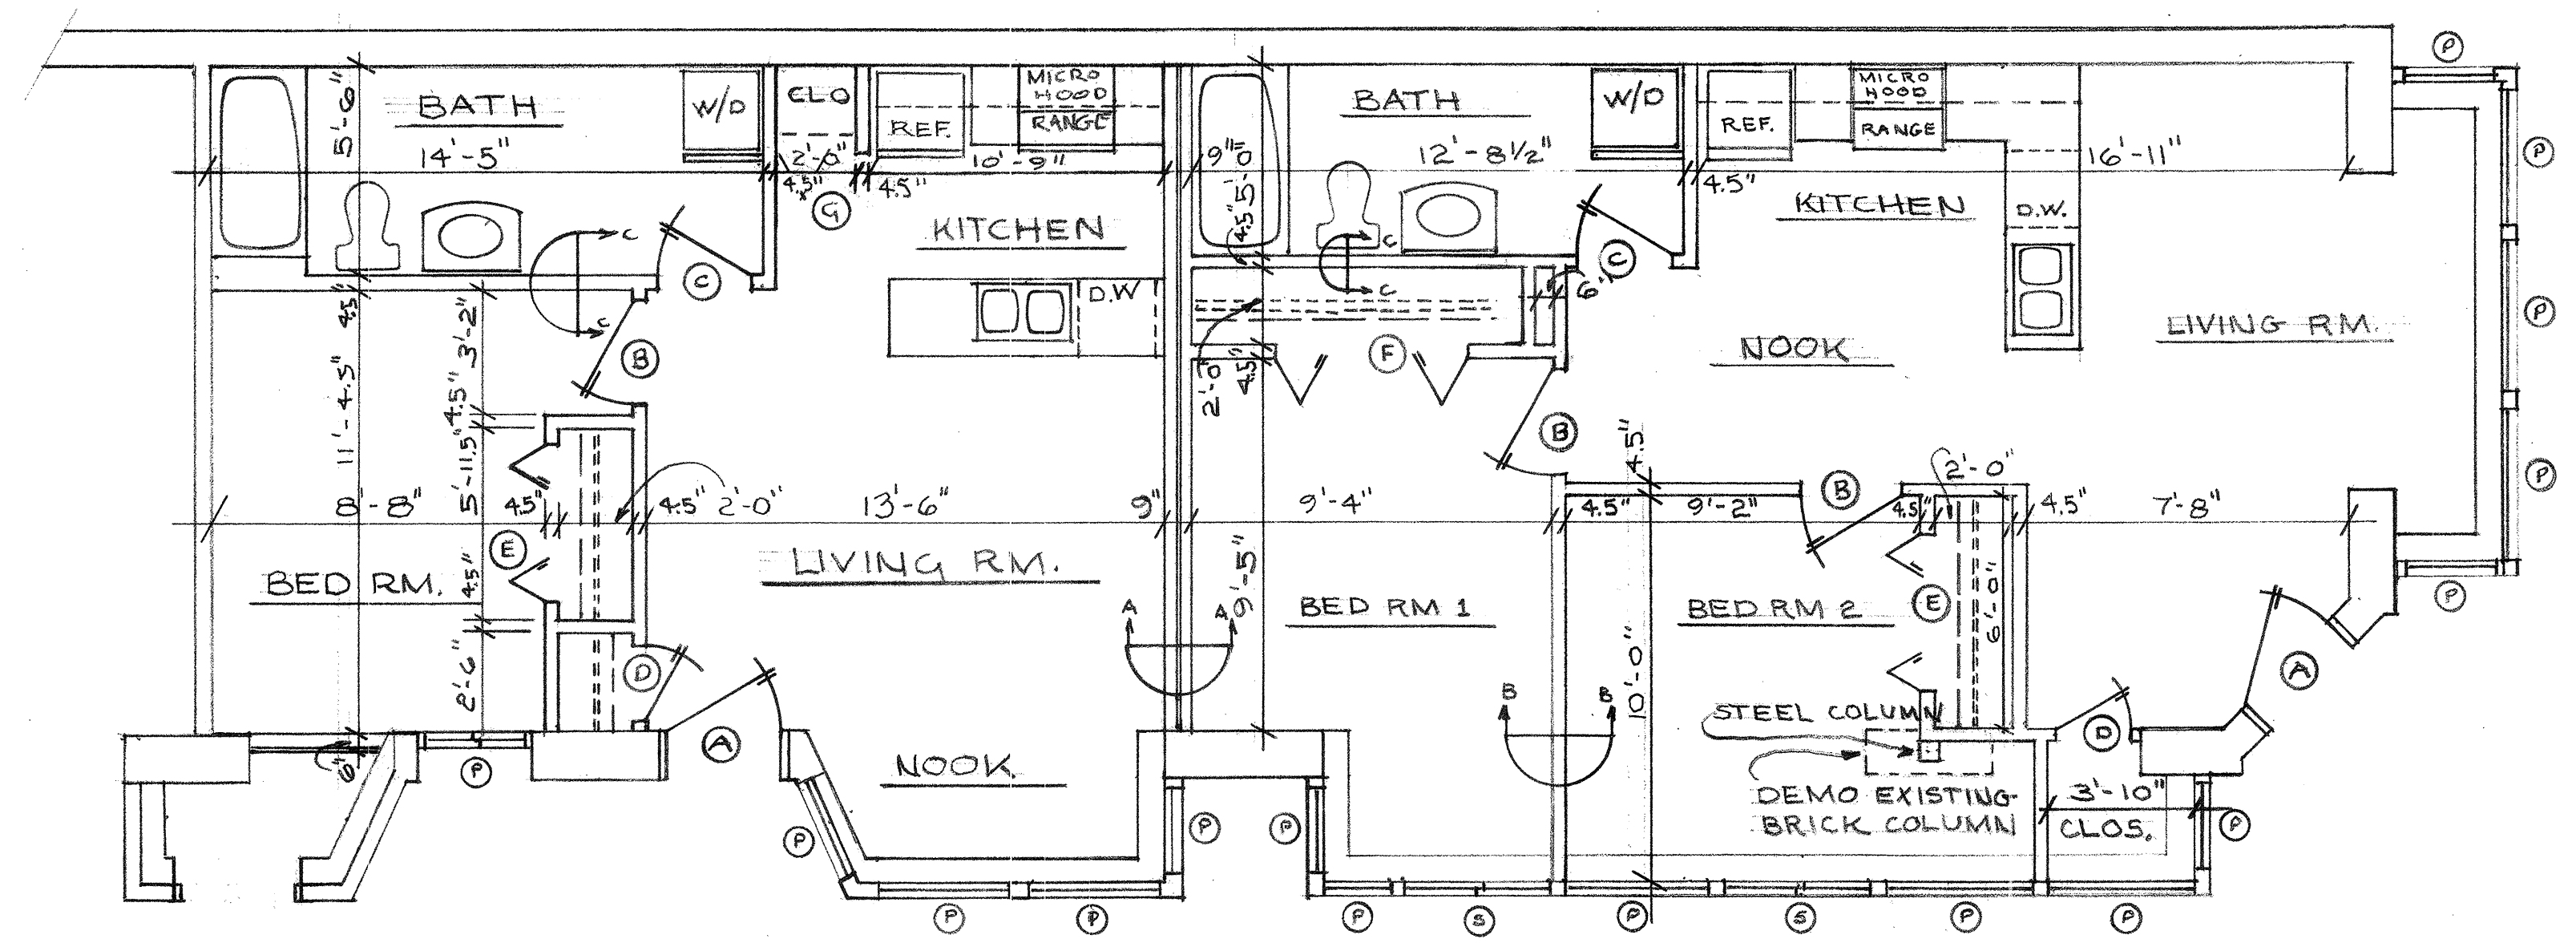

FIRST FLOOR PLAN
SCALE: 1/4" = 1'-0"

DOOR SCHEDULE		WINDOWS	
A	3'-0" x 8'-0" x 1 3/4" PELLA HTC800	P	PELLA CUSTOM SIZED PLATE W/INSULATED GLASS
B	2'-8" x 6'-8" x 1 3/4" HOLLOW CORE SLAB W/APPLIED MOLD	S	↓ ↓ ↓ SLIDER ↓ ↓ ↓
C	2'-6" x ↓ ↓ ↓ ↓ ↓ ↓ ↓ ↓ ↓ ↓ ↓ ↓		
D	2'-0" x ↓ ↓ ↓ ↓ ↓ ↓ ↓ ↓ ↓ ↓ ↓ ↓		
E	4'-0" x 6'-8" x 1 1/2" BI-FOLD		
F	3'-0" x 6'-8" x ↓ ↓ ↓ ↓ ↓ ↓ ↓ ↓ ↓ ↓ ↓ ↓		


DESIGN BY:
THOMAS MCGAMMY ASID
PHOENIX DESIGN ASSOCIATES, INC
202/547/1680

RESIDENCE OF: (FIRST FLOOR BUILD-OUT)
MS. PETRA NIKOLOV
600 13TH STREET, SE
WASHINGTON, DC


Date: 12/10
Scale:
Drawn: TSMc
Job: N1014
Sheet: 1
Board of Zoning Adjustment
District of Columbia
Case No. 2014-0001
OF 4 Sheets

17 DB

REVISIONS	BY
12/21	MZ

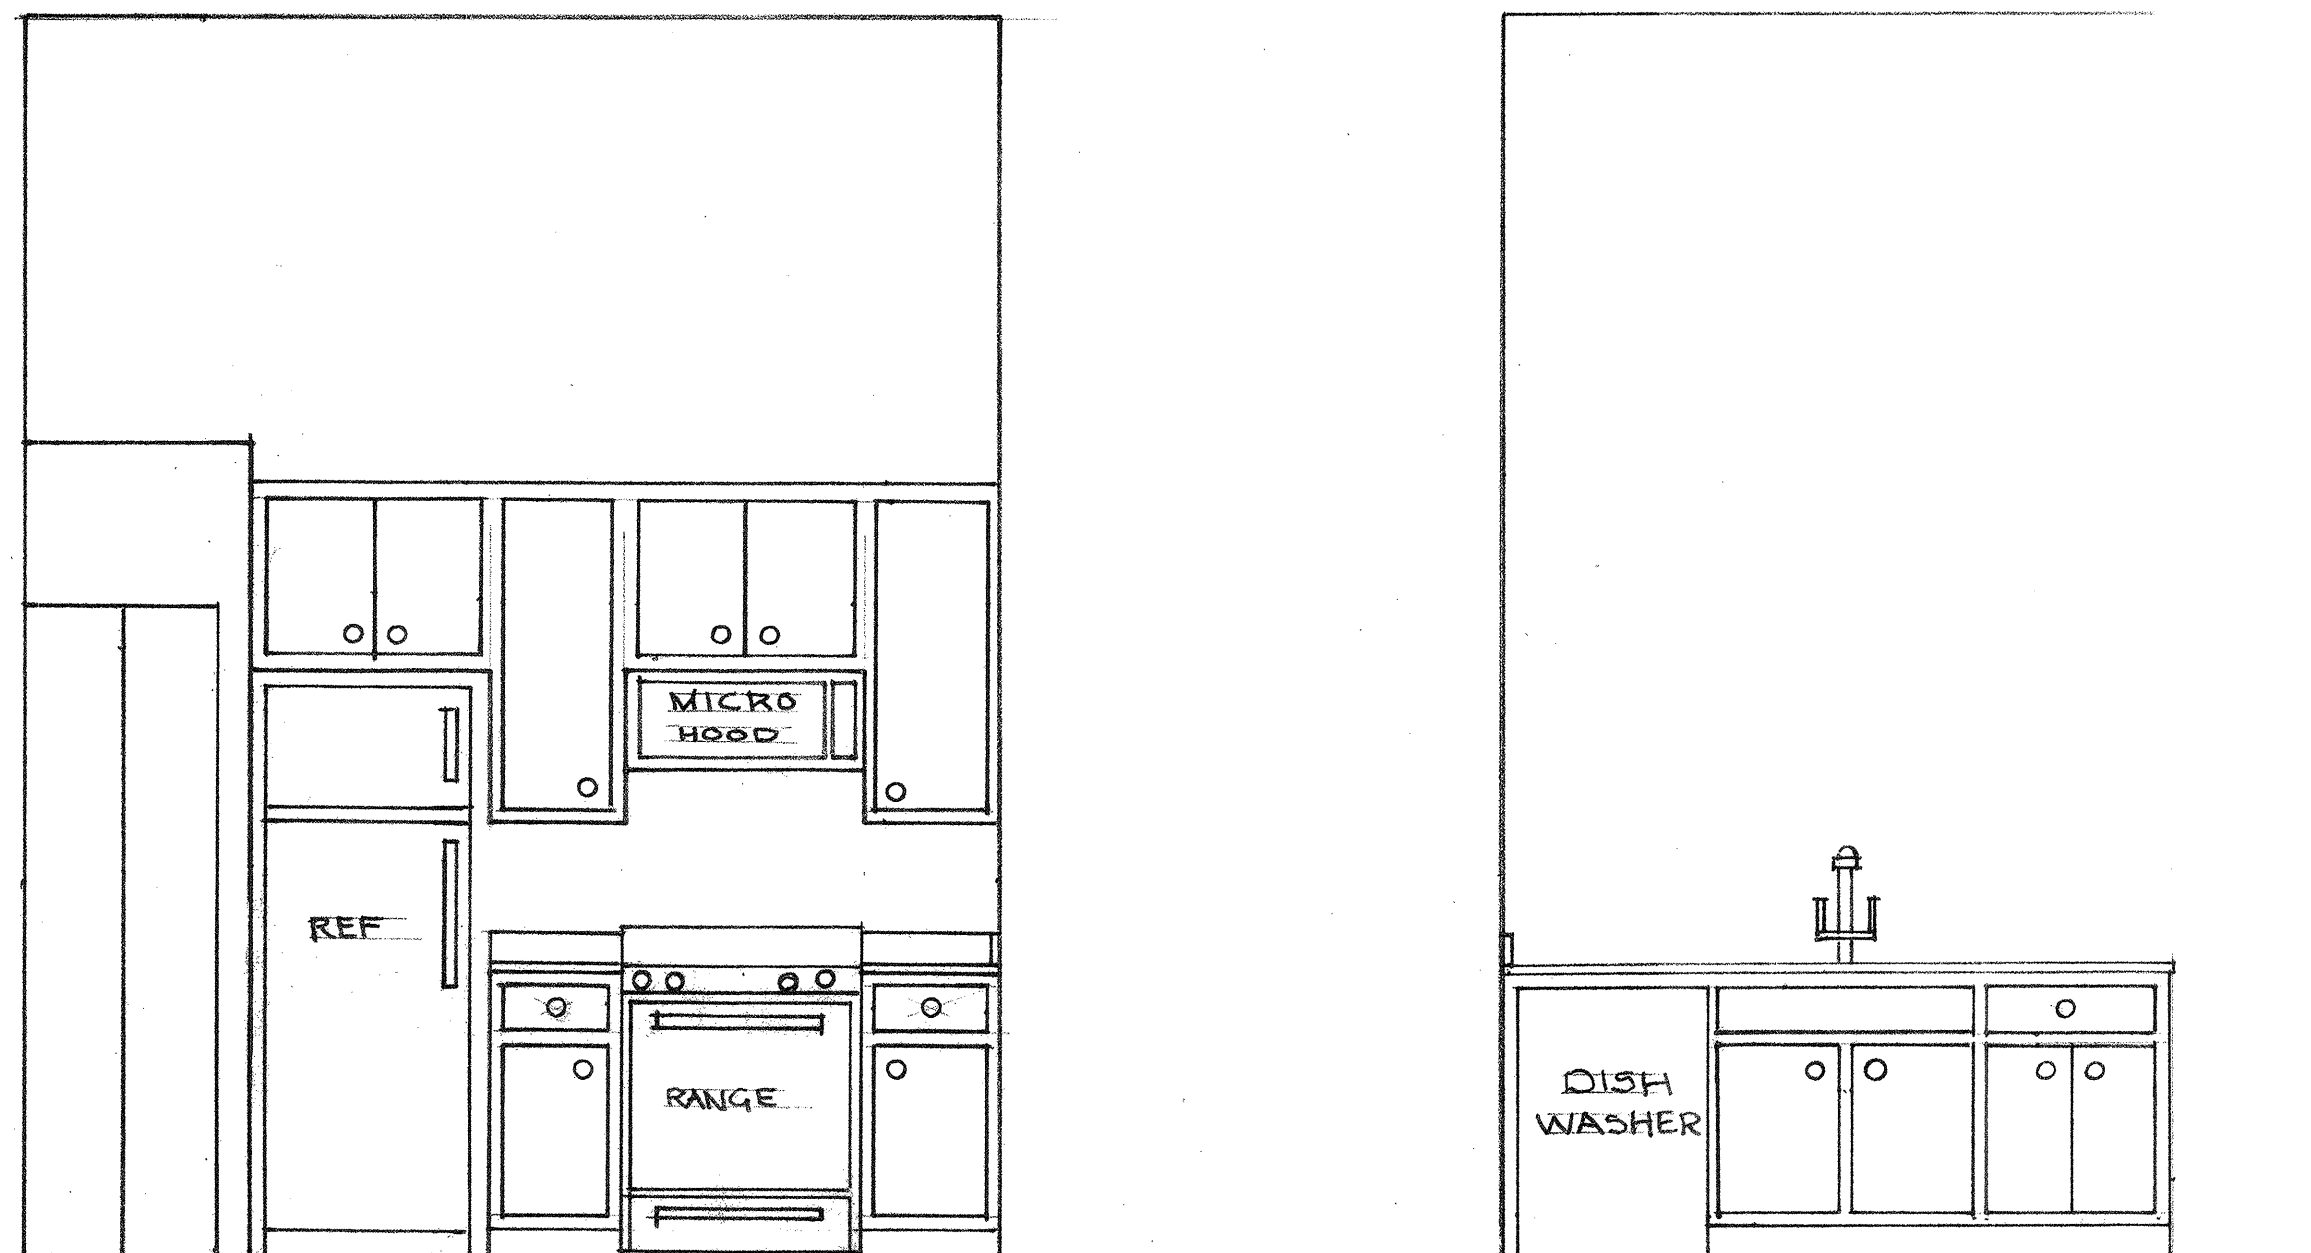


APT. B KITCHEN ELEVATIONS

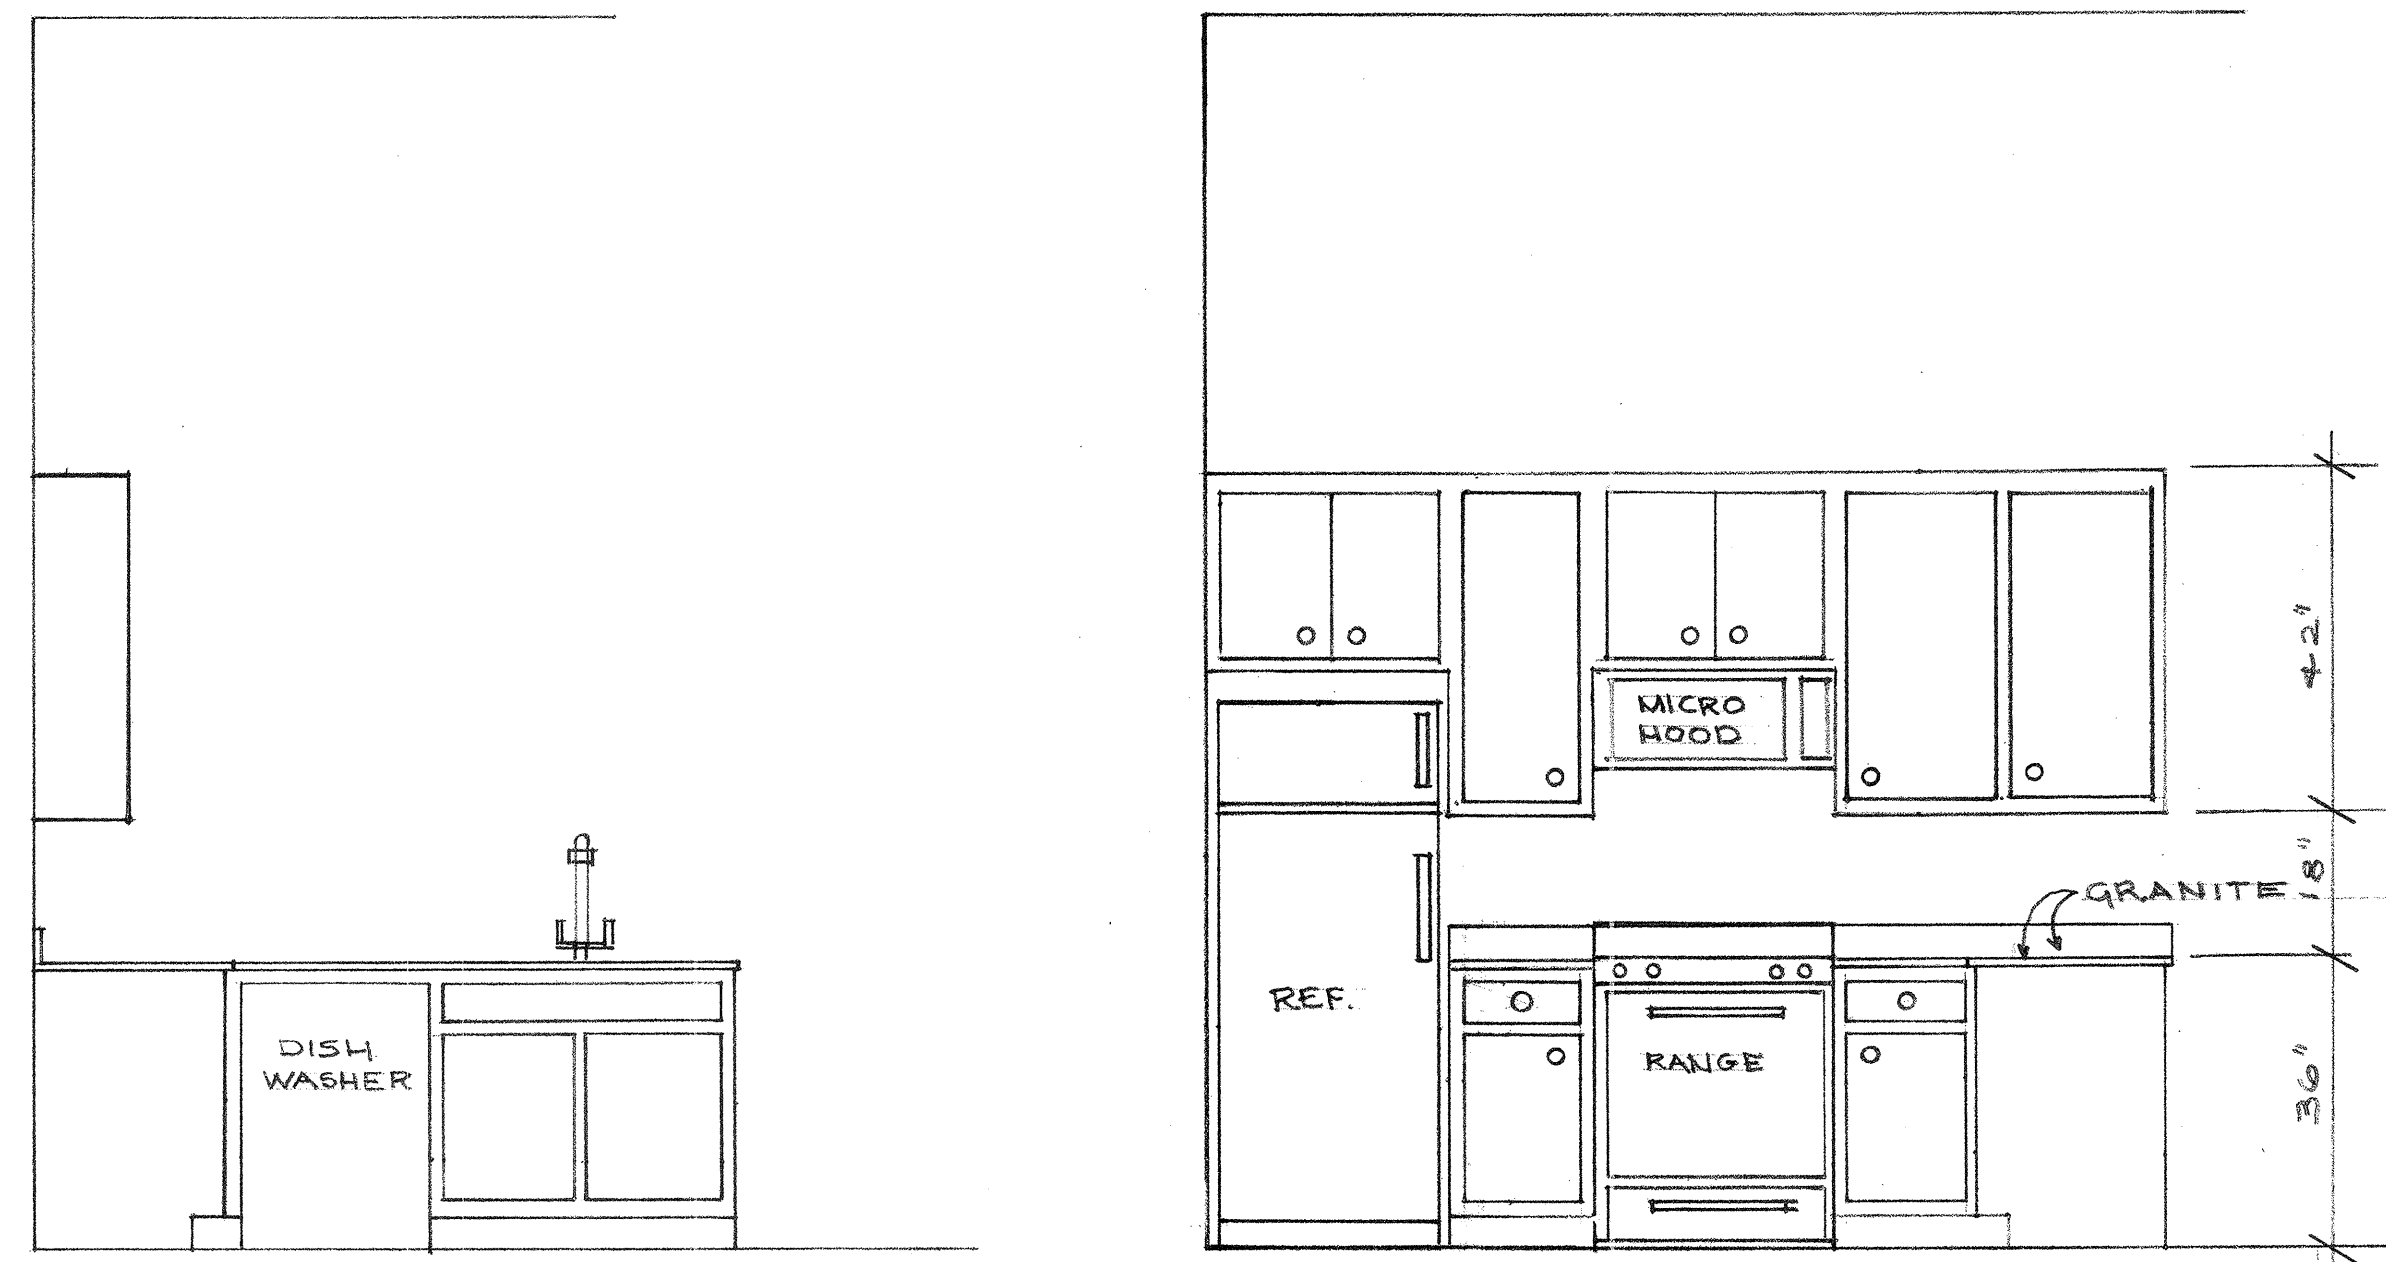

APT. A KITCHEN ELEVATIONS


SCALE: 1/2" = 1'-0"

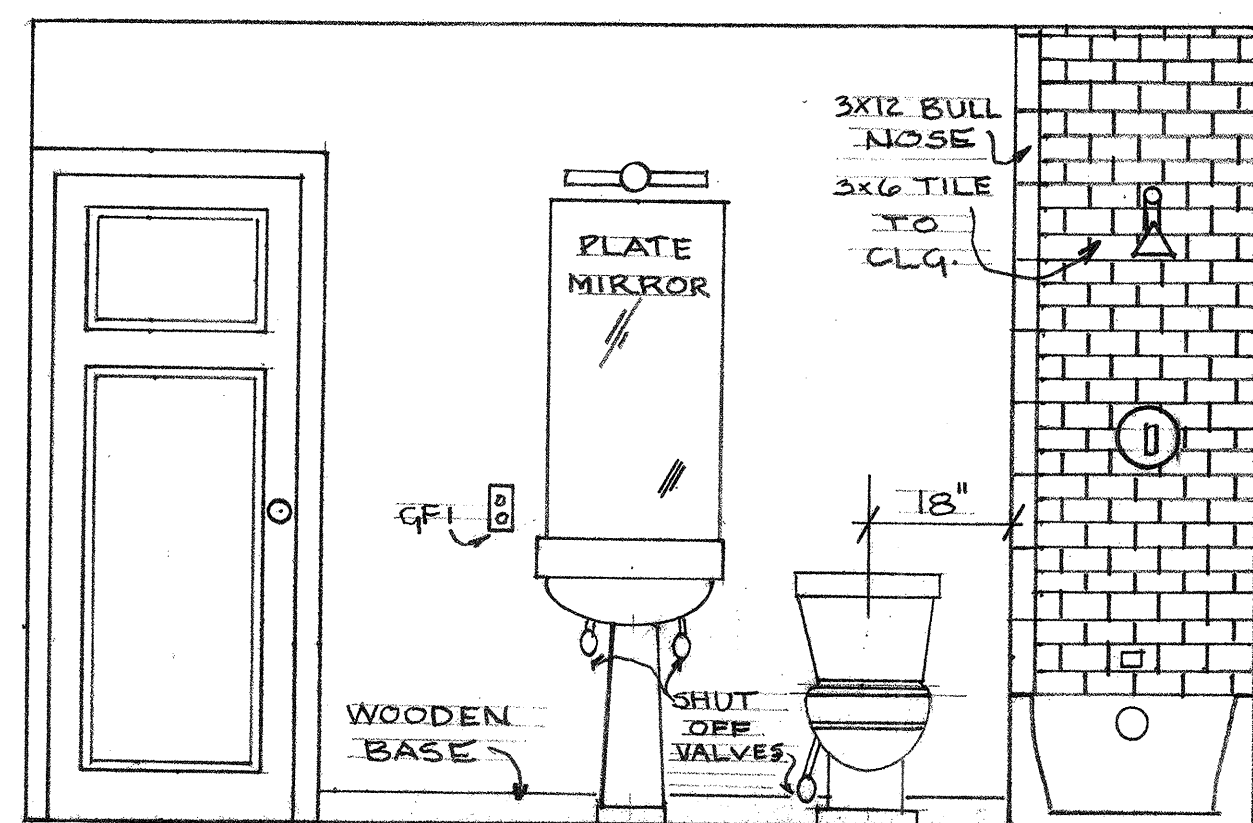

APT. A BATH ELEVATION


SCALE: 1/8" = 1'-0"

NOTE:
ALL TILE TO BE SET ON DURAROCK
ALL TILE TO BE SET W/ THINSET

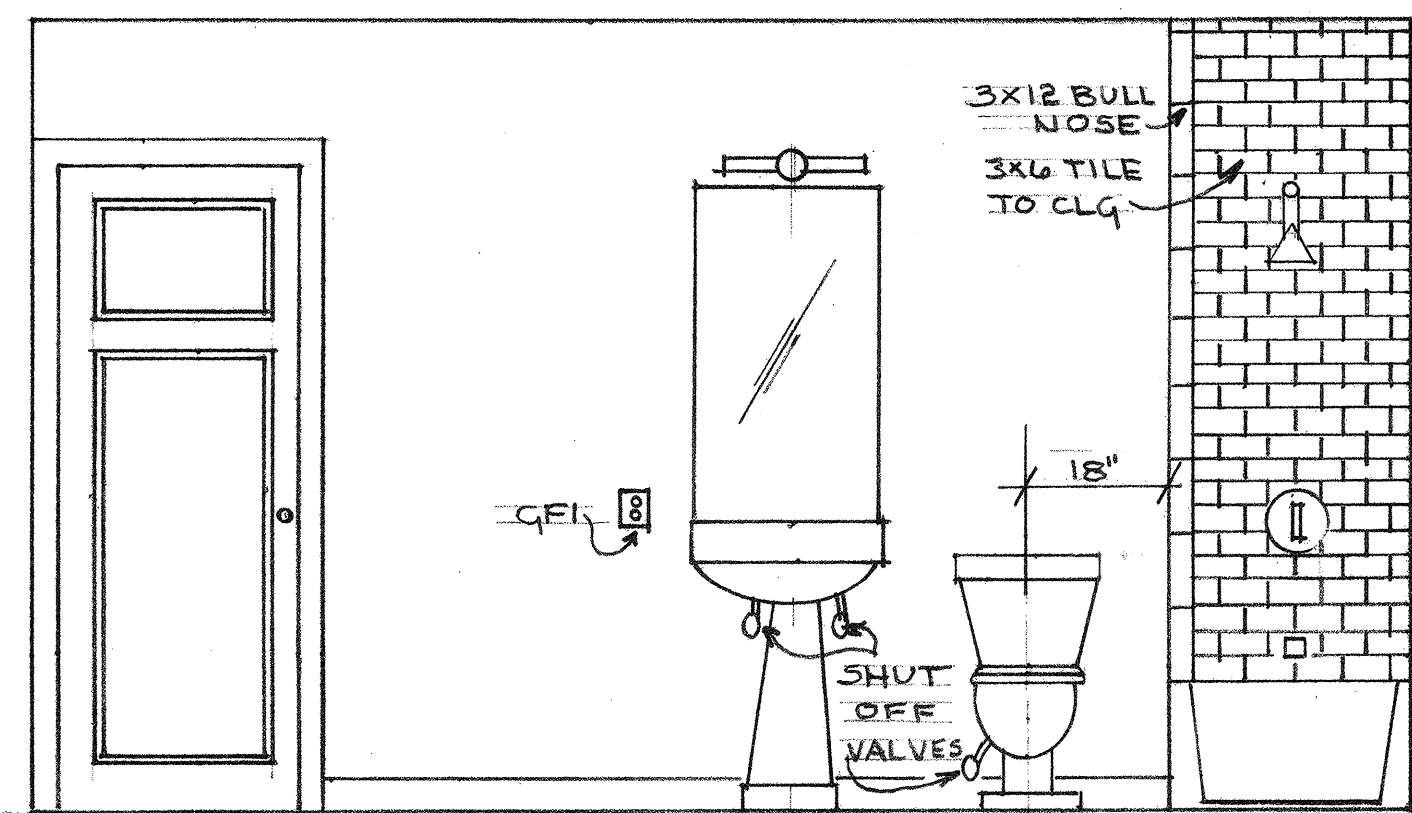

APT. B BATH ELEVATION

SCALE: 1/2" = 1'-0"

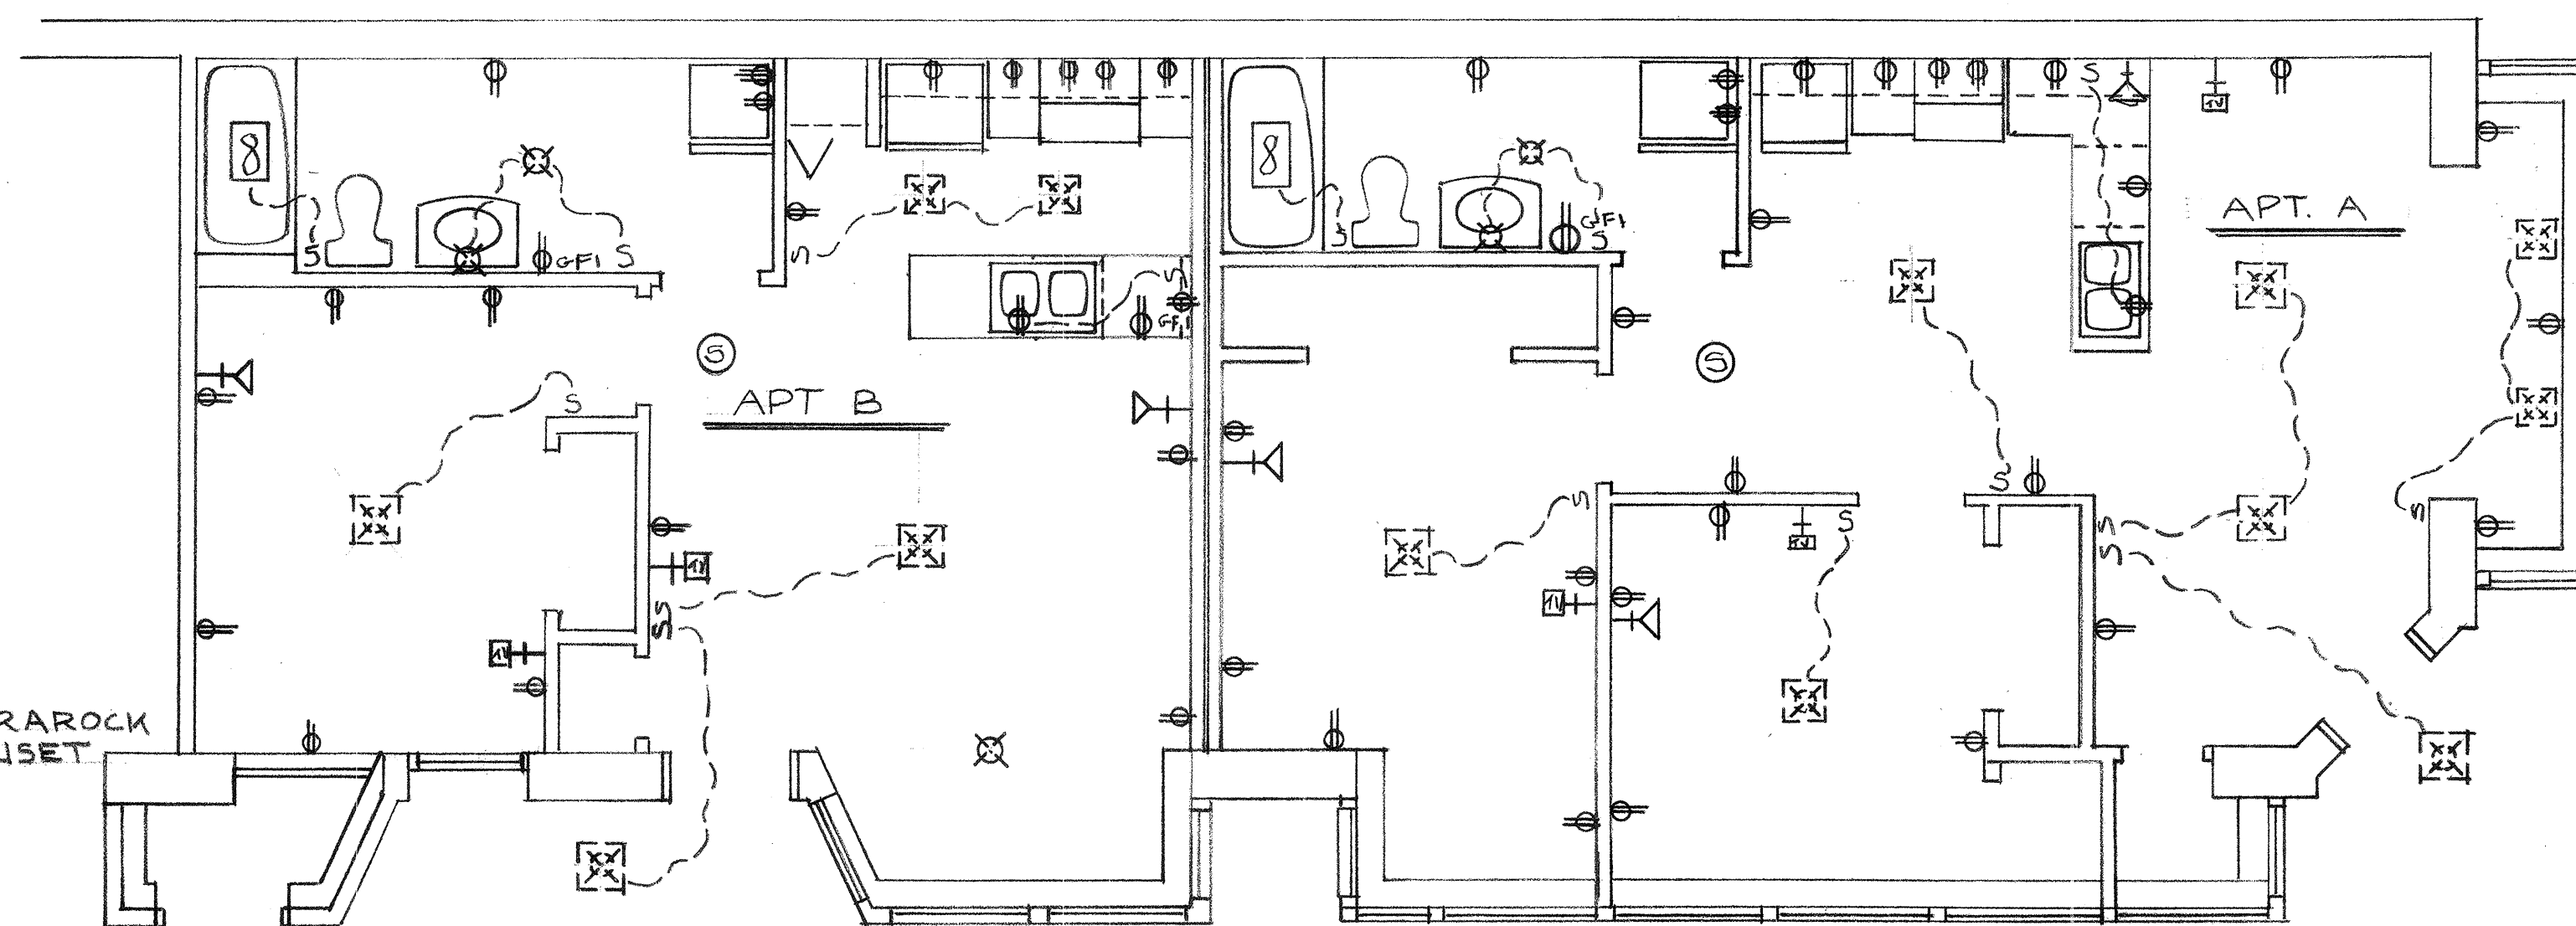

ELECTRICAL PLAN

SCALE: 1/4" = 1'-0"

NIKOLOW

Date	12/10
Scale	
Drawn	TSMC
Job	N1014
Sheet	2
Of	4 Sheets

18013