


NOT FOR CONSTRUCTION

MCGUIRE - 11TH ST CONDOMINIUM  
2825 11TH ST NW, UNITS 1&2  
WASHINGTON, D.C.  
EXISTING CONDITIONS


FILE NAME: \_\_\_\_\_ DATE: 14-MAR-2018  
SCALE: \_\_\_\_\_ DRAWN BY: KL NOTED REV: \_\_\_\_\_  
CHECKED BY: KW  
TITLE: EXISTING FLOOR PLANS  
UNIT 1&2

A1.1  
SHEET 1 OF 1


Stoiber + Associates  
Architecture + Interiors  
www.stoiberandassociates.com  
824 Connecticut Avenue NW, #200  
Washington, DC 20009  
F 202.386.7906  
F 202.386.1700  
© COPYRIGHT 2018, STOIBER AND ASSOCIATES, P.C.

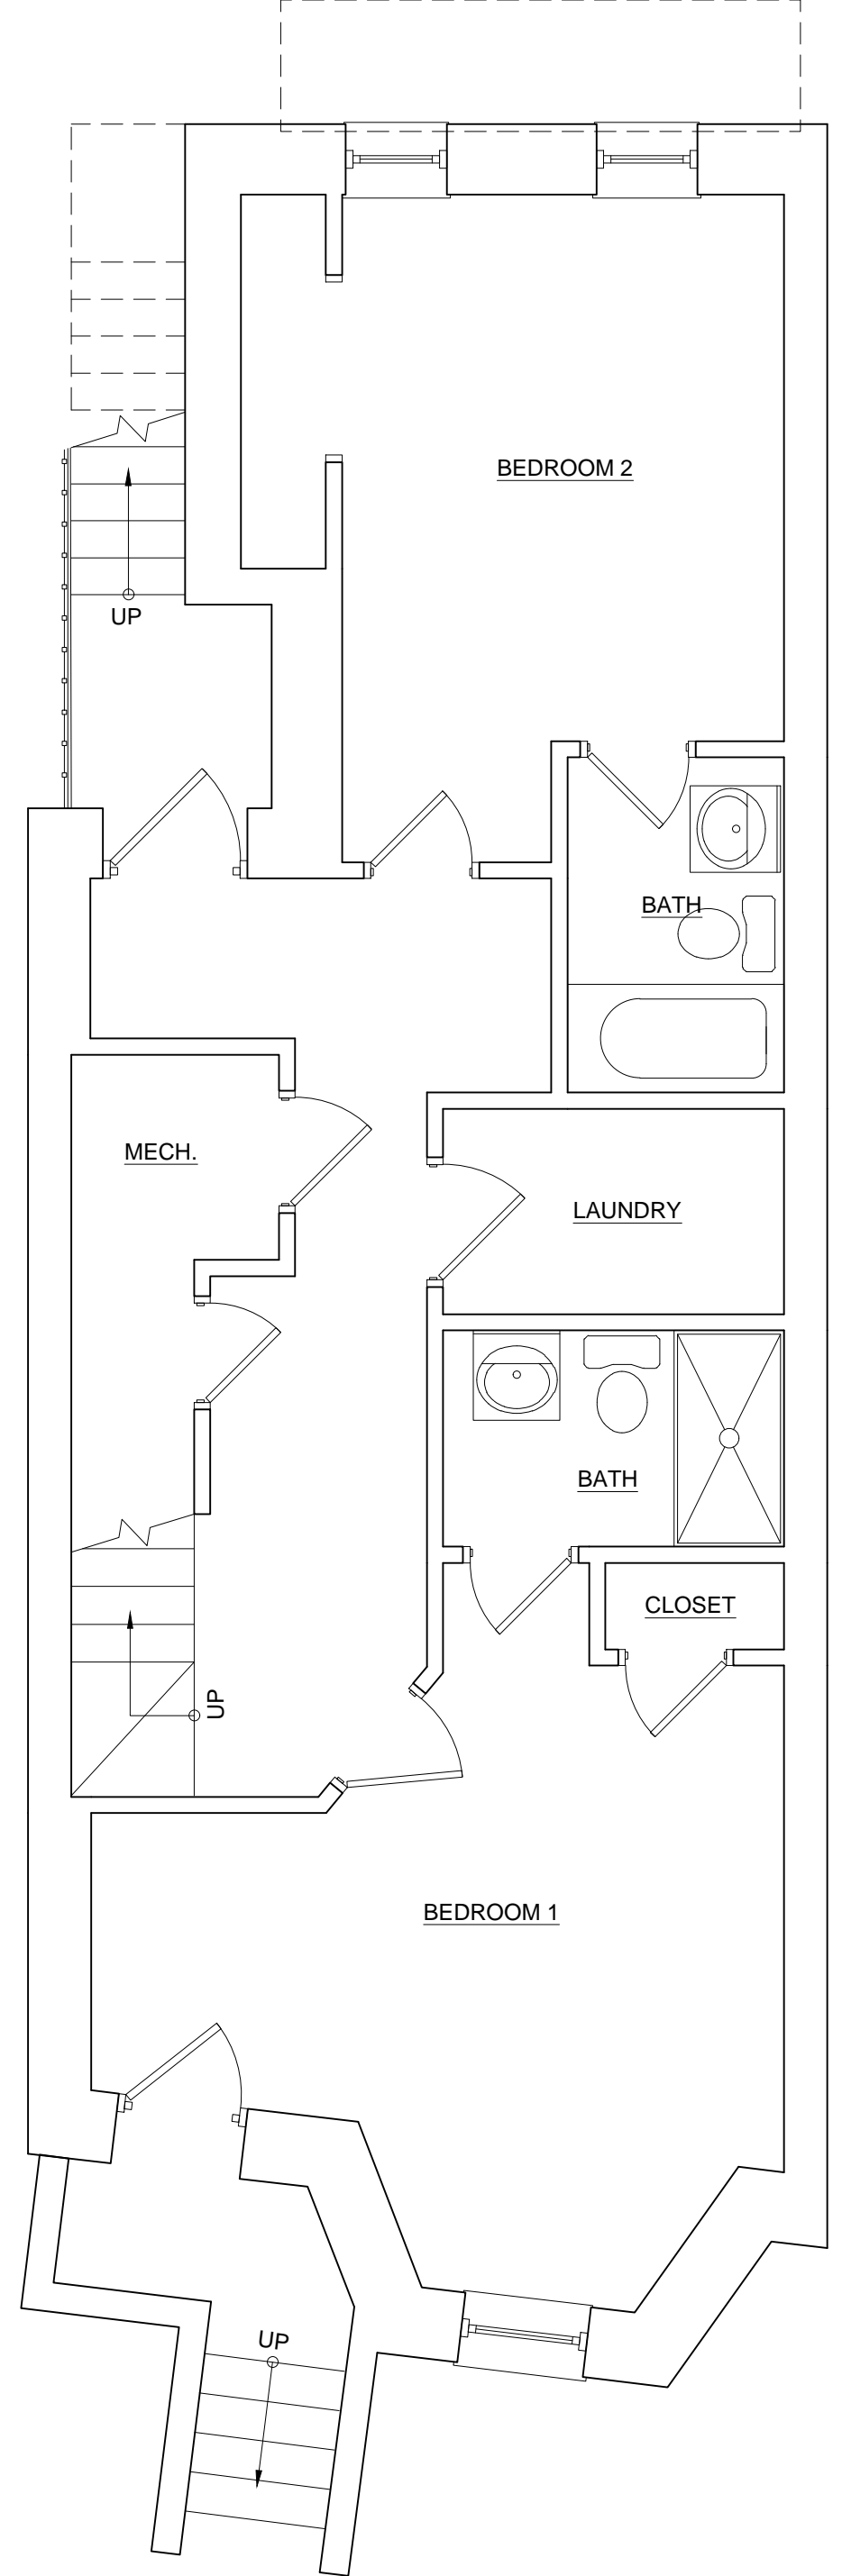


1 UNIT#1 - BASEMENT  
A1.1 SCALE: 1/4" = 1'-0"  

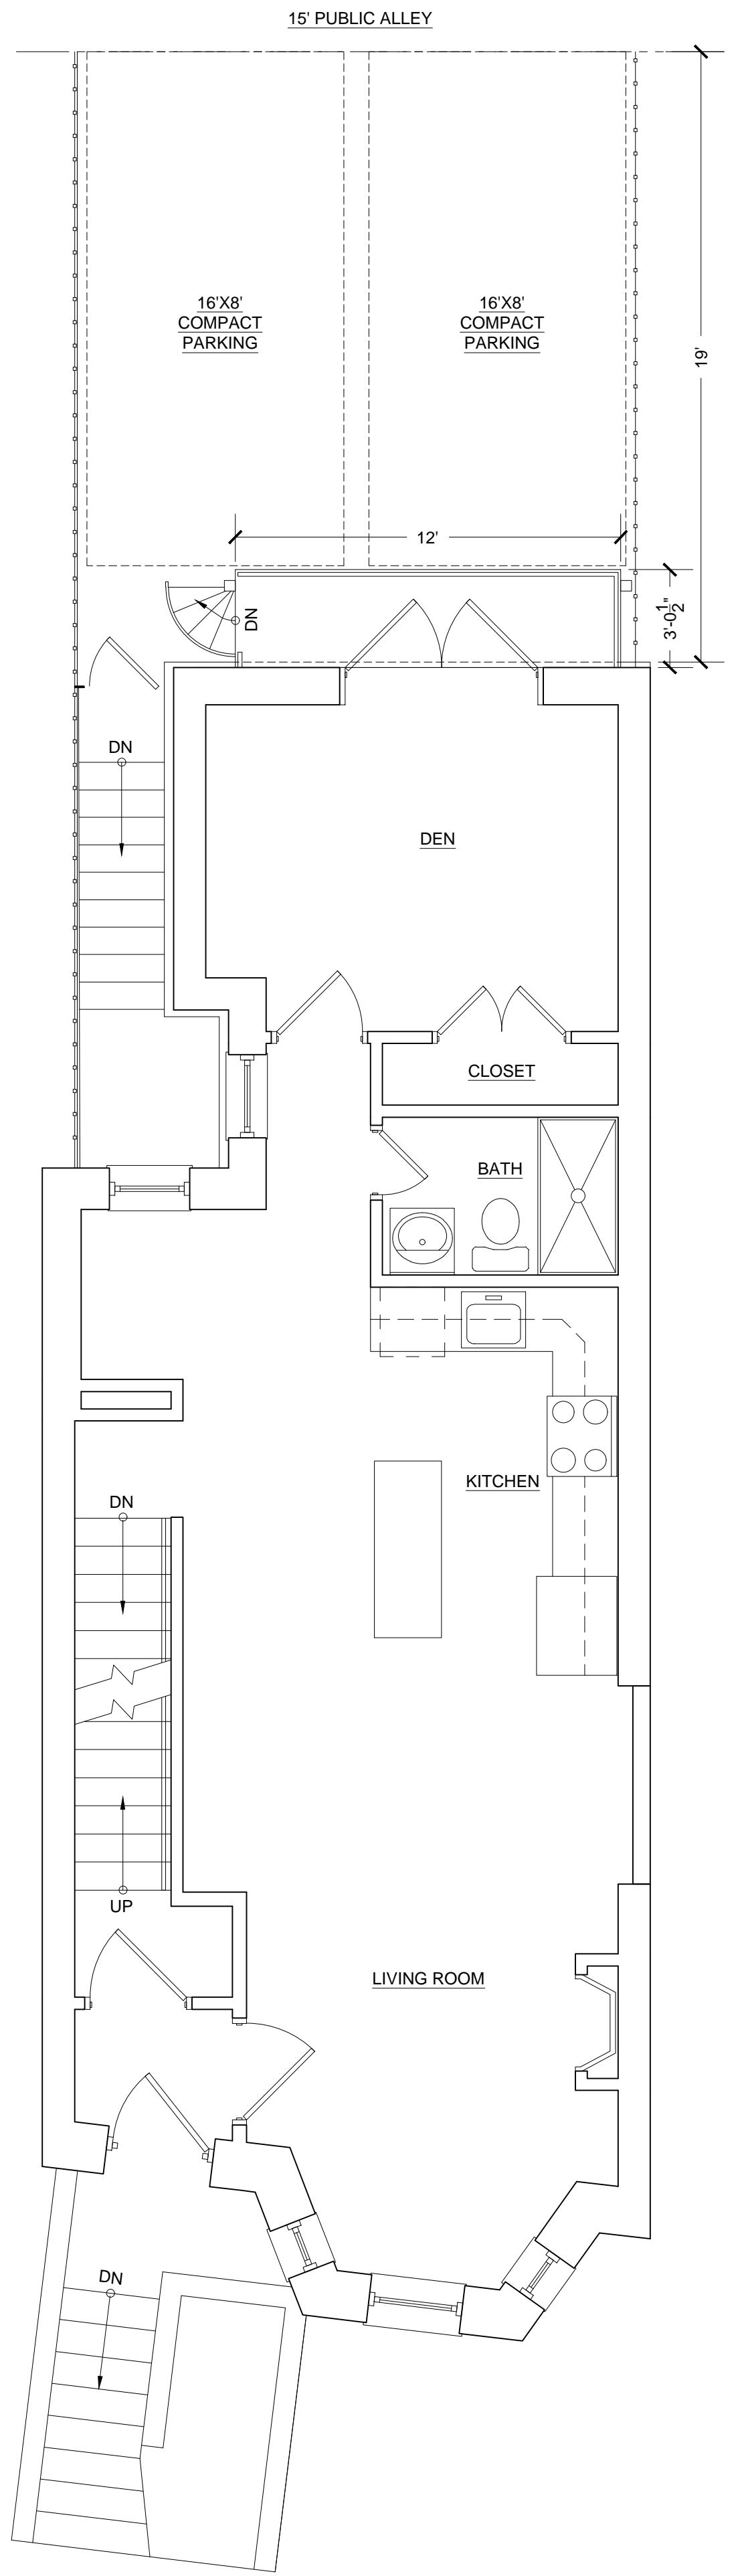

2 UNIT#1 - FIRST FLOOR  
A1.1 SCALE: 1/4" = 1'-0"  

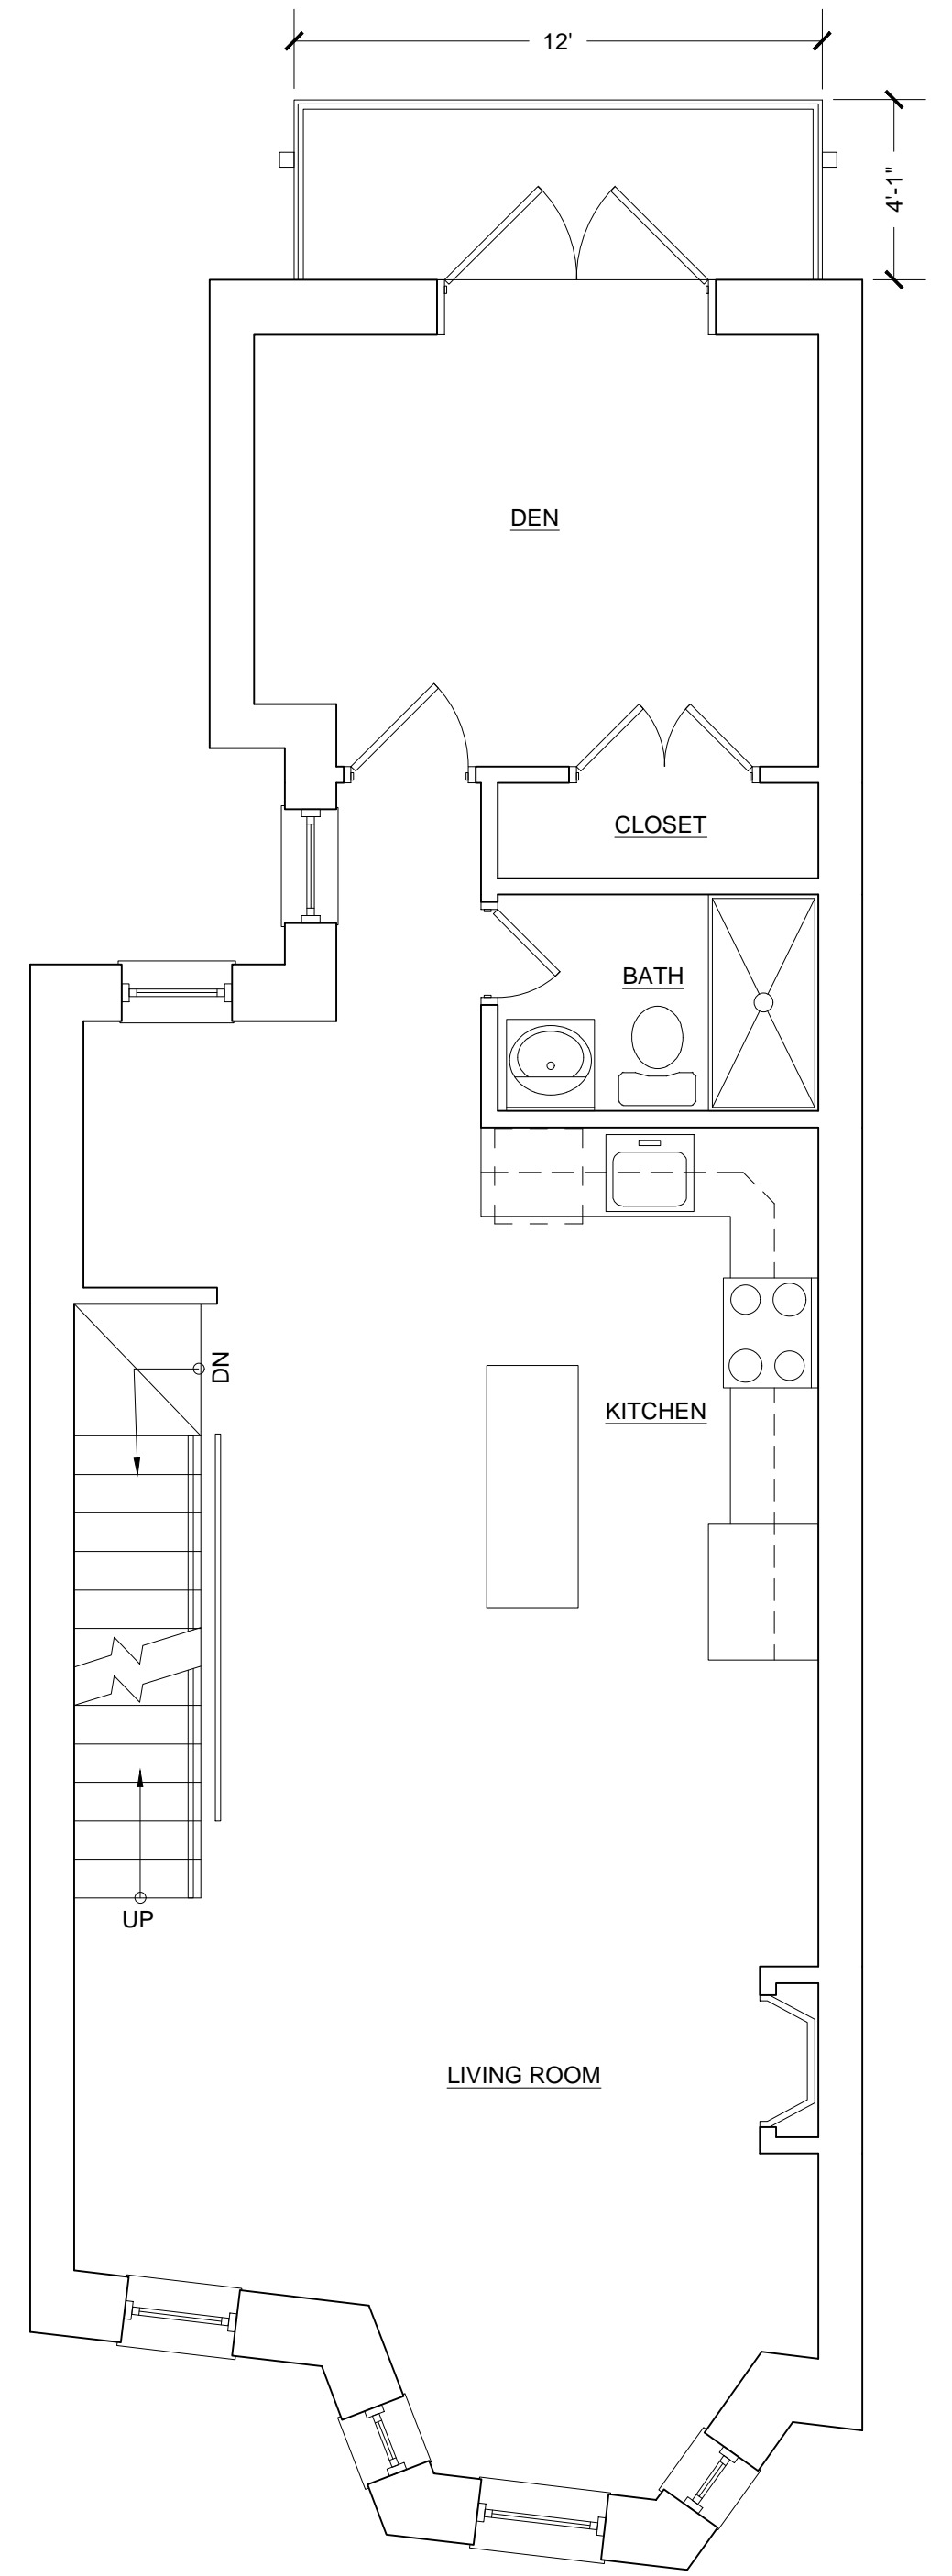

3 UNIT#2 - SECOND FLOOR  
A1.1 SCALE: 1/4" = 1'-0"  

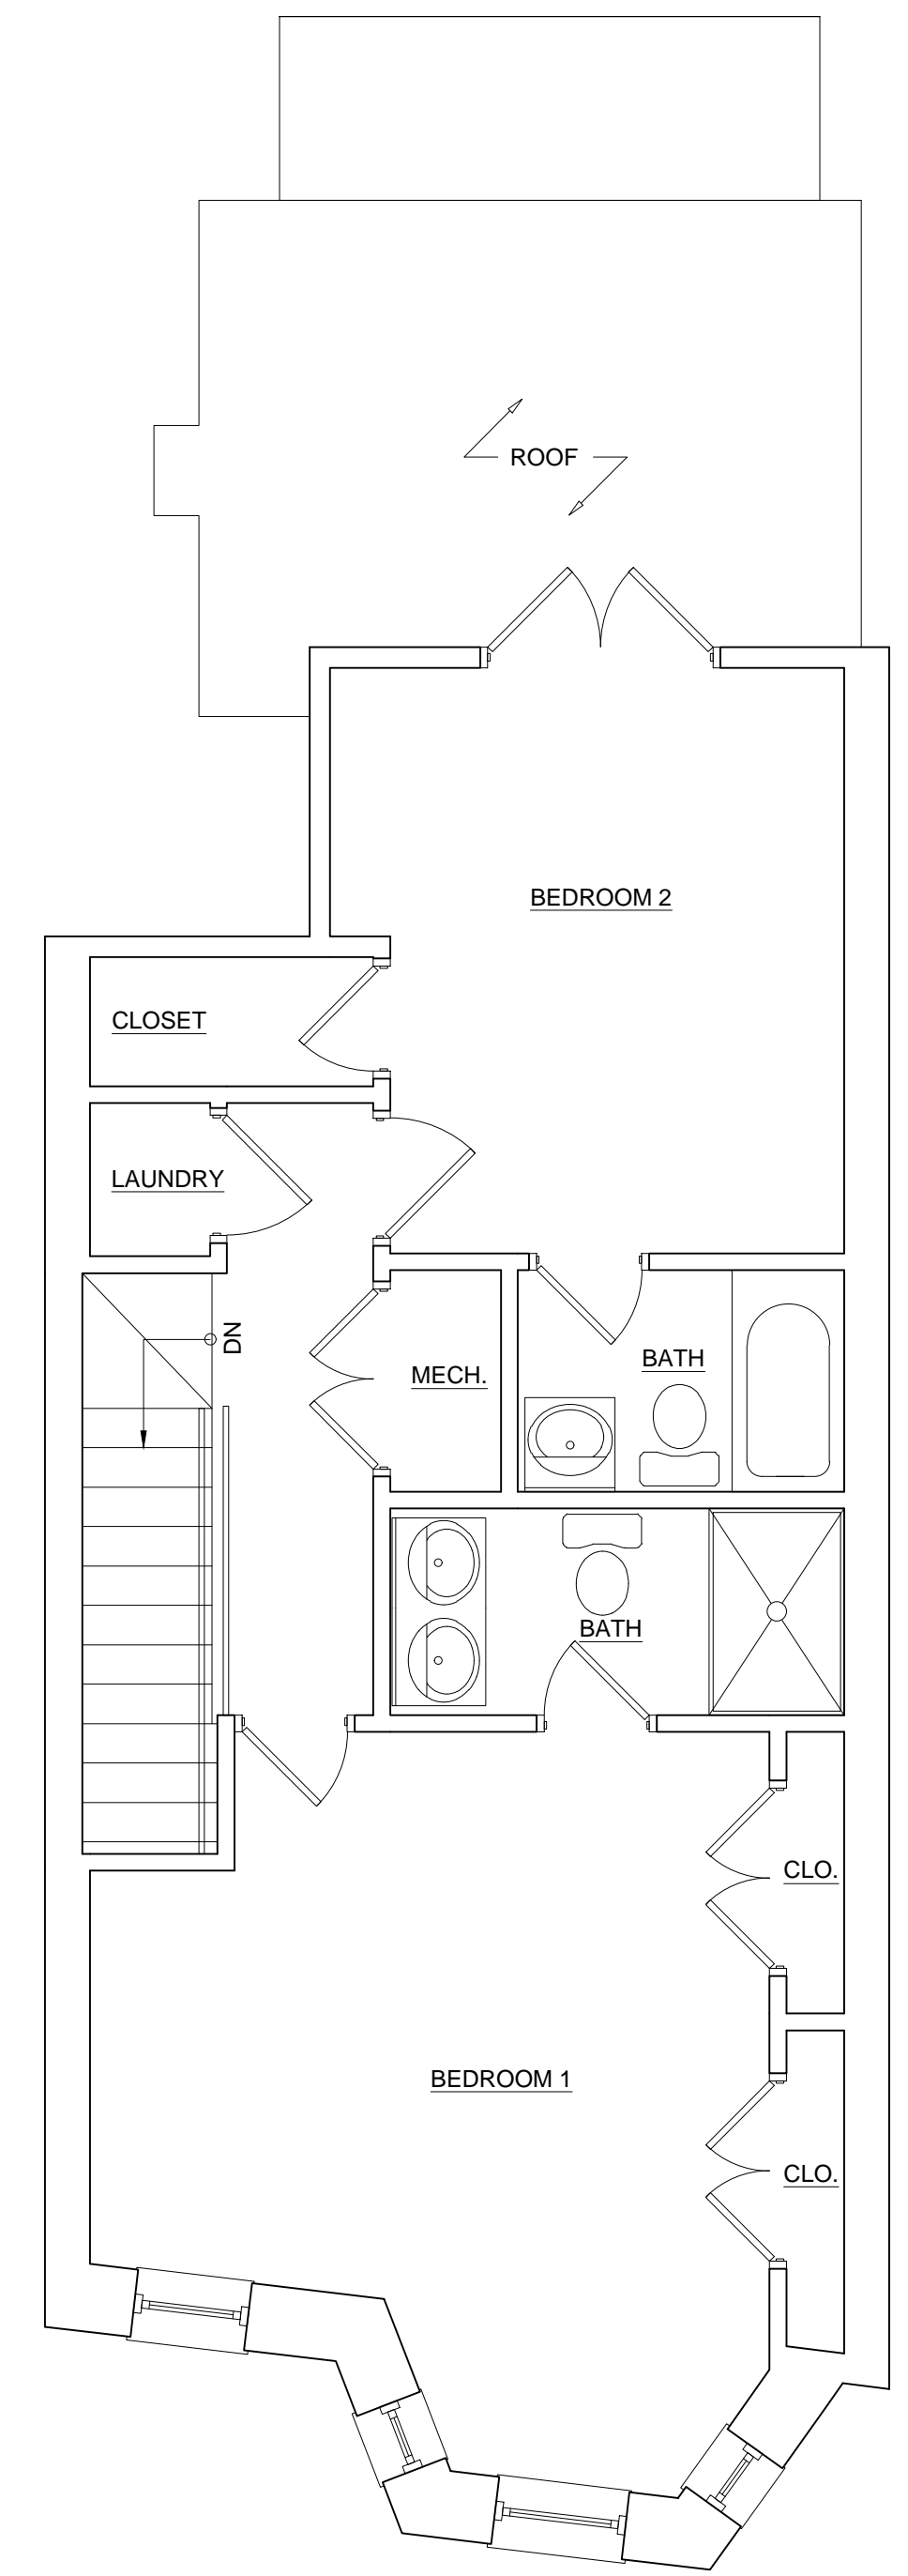

4 UNIT#2 - THIRD FLOOR  
A1.1 SCALE: 1/4" = 1'-0"  