

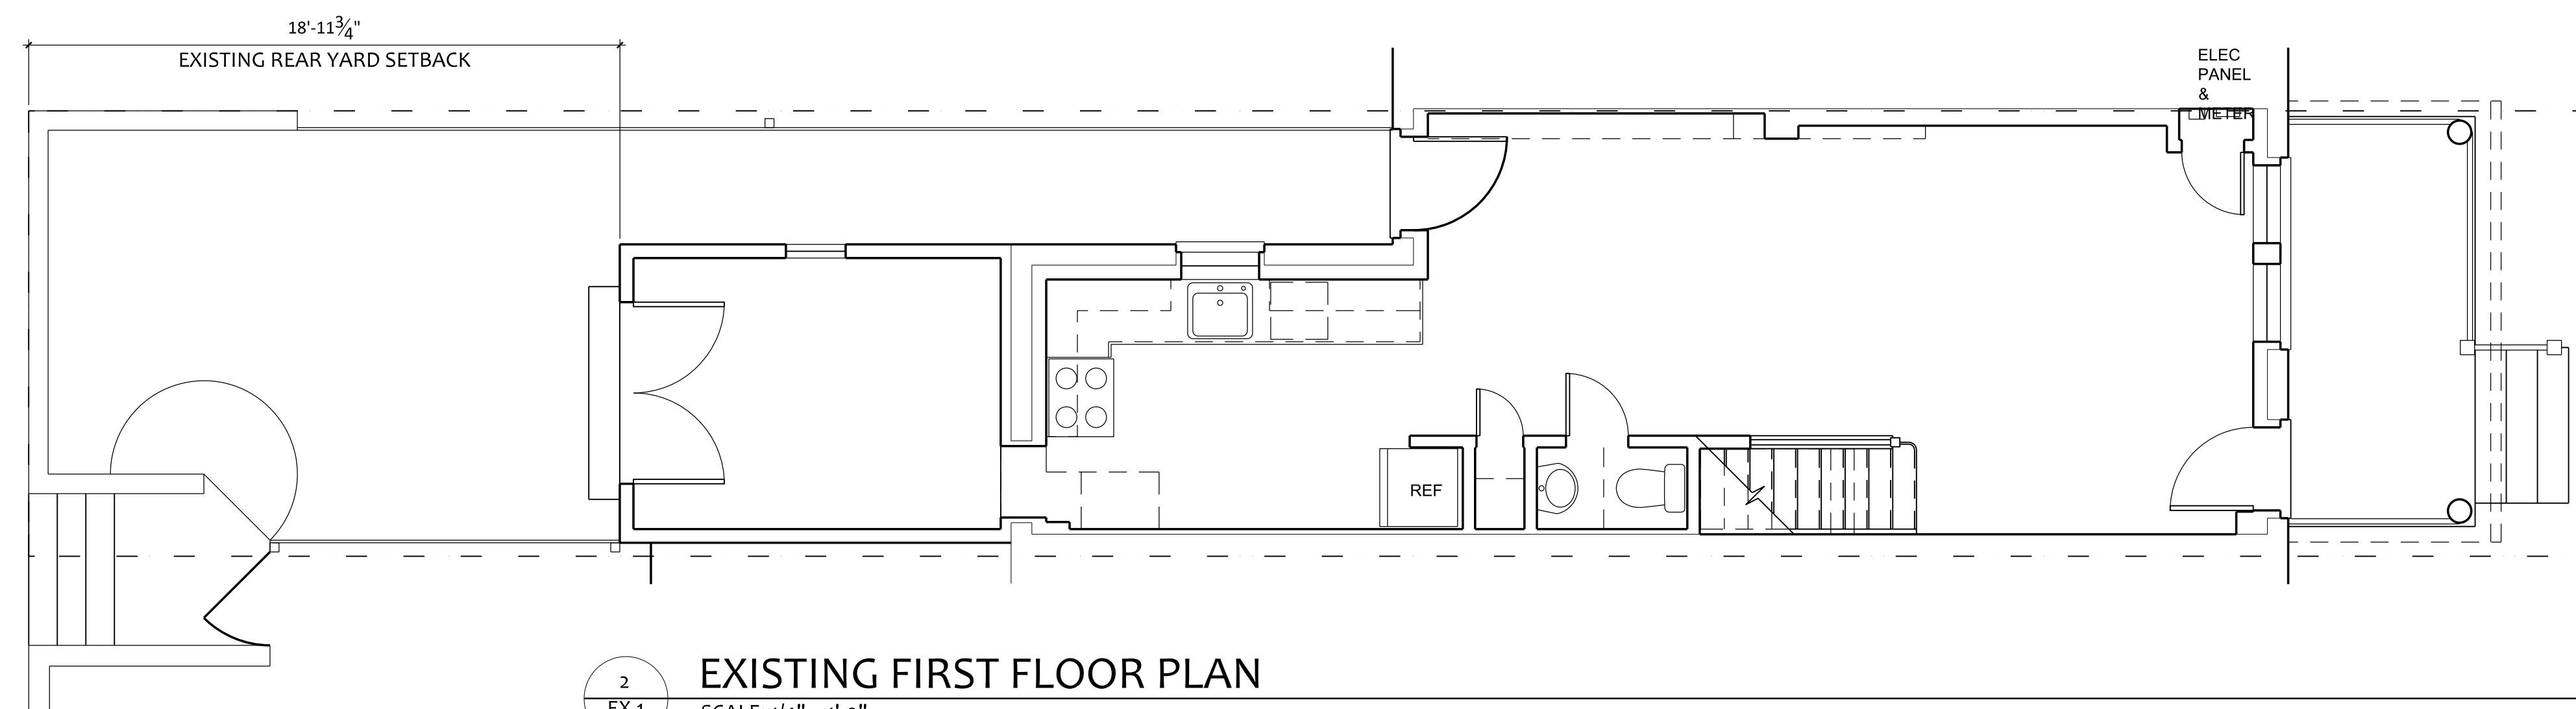
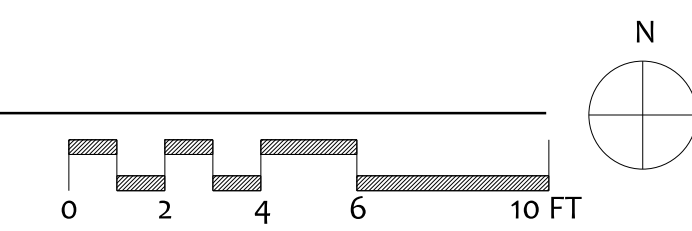




1  
EX.1  
**EXISTING SECOND FLOOR PLAN**  
SCALE: 1/4" = 1'-0"

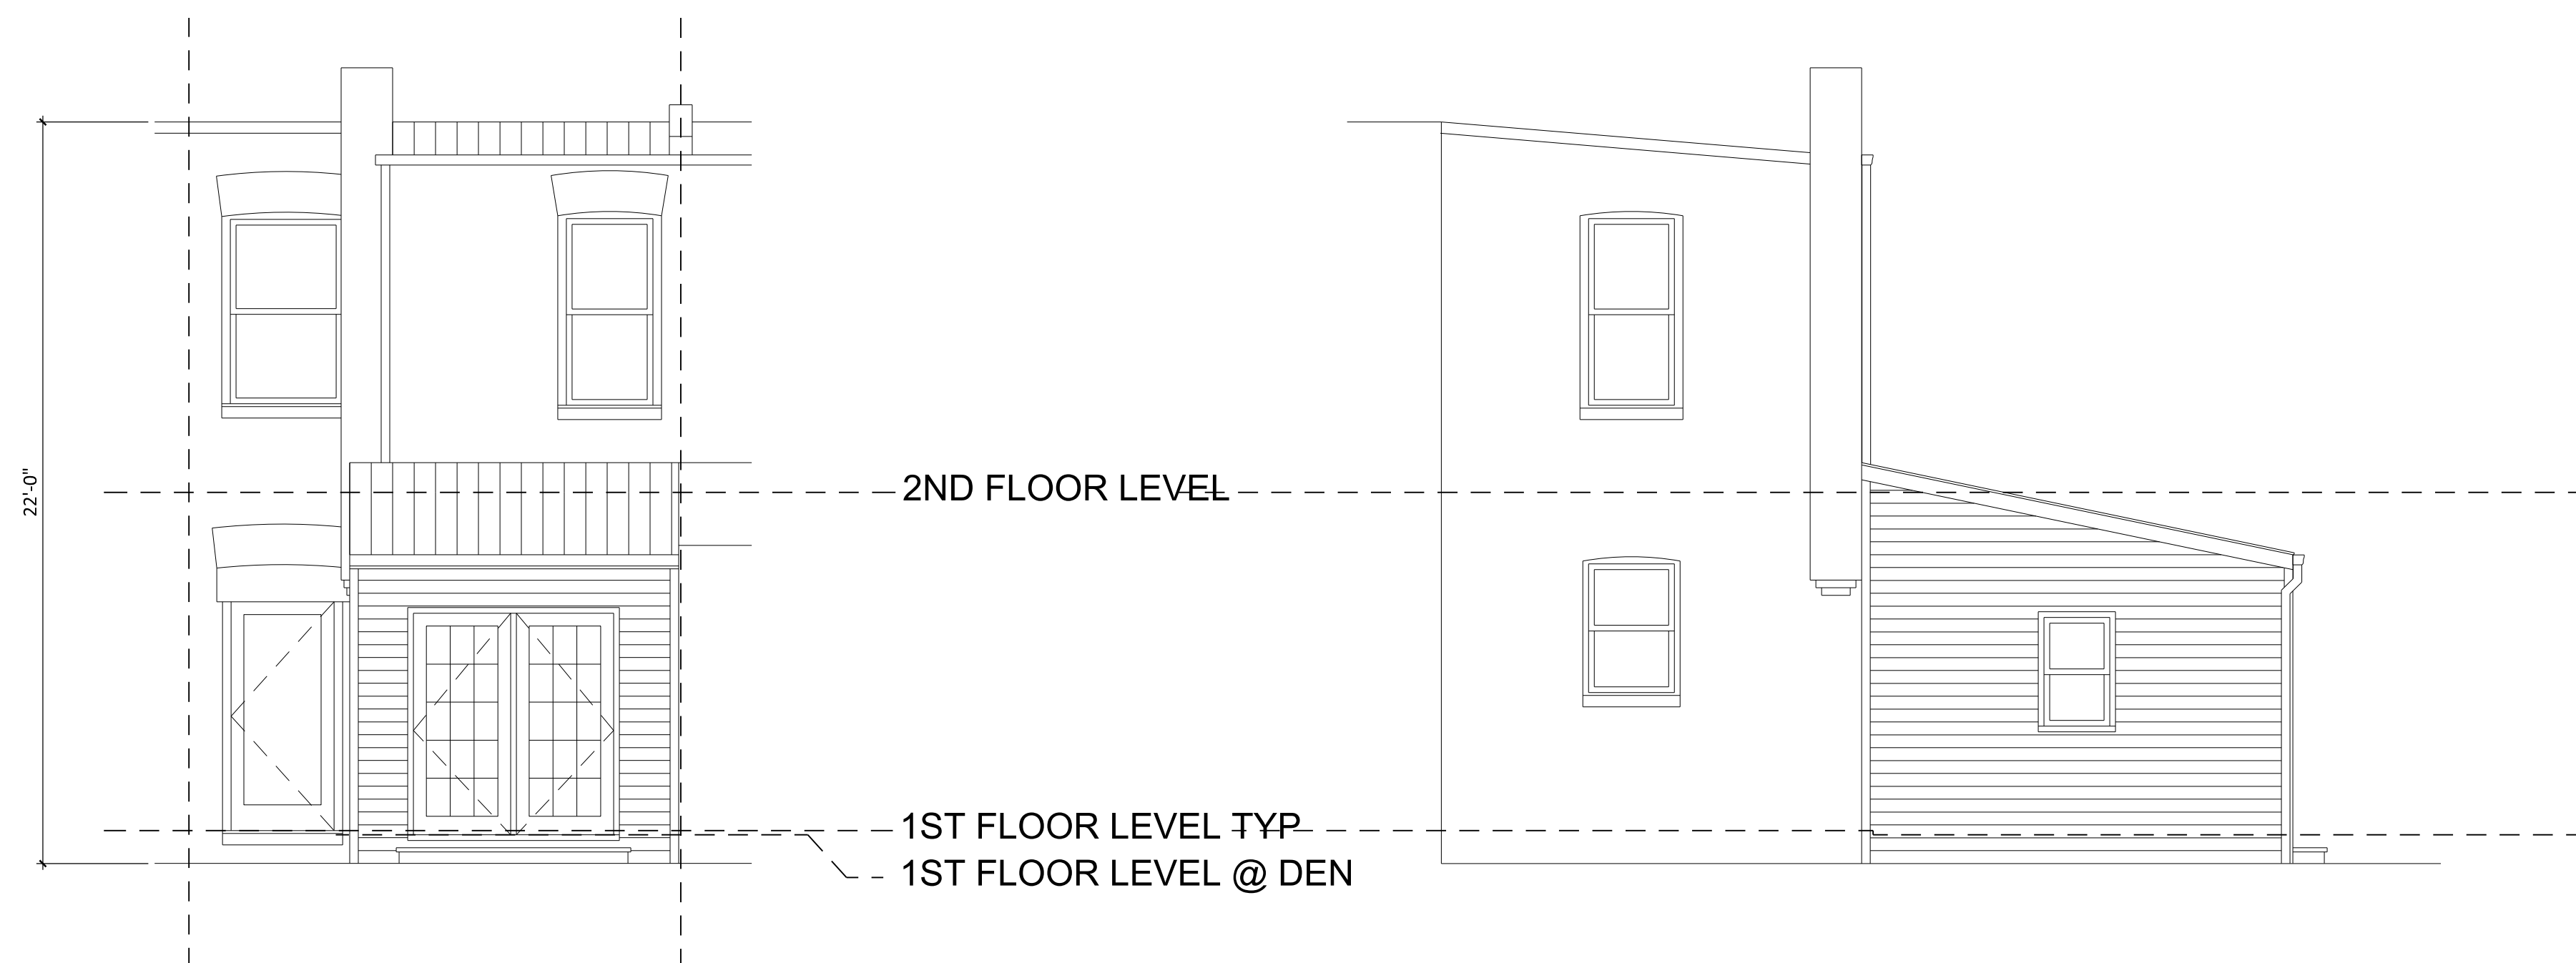

2  
EX.1  
**EXISTING FIRST FLOOR PLAN**  
SCALE: 1/4" = 1'-0"

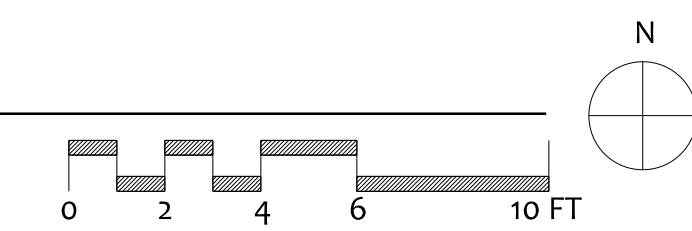

3  
EX.1  
**EXISTING GARDEN ELEVATIONS**  
SCALE: 1/4" = 1'-0"

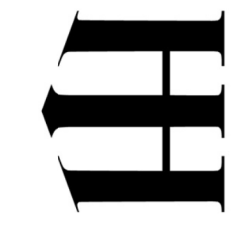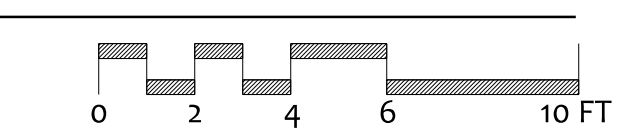


HILL & HURT ARCHITECTS  
25 S ST NW  
WASHINGTON, DC 20001  
202.854.1495

FURR RESIDENCE  
220 14TH PINE  
Washington, DC 20002


BZA DRAFT  
24 MAR 2018

EXISTING CONDITIONS

EX.1  
Board of Zoning Adjustment  
District of Columbia  
CASE NO. 15792  
03/20/18

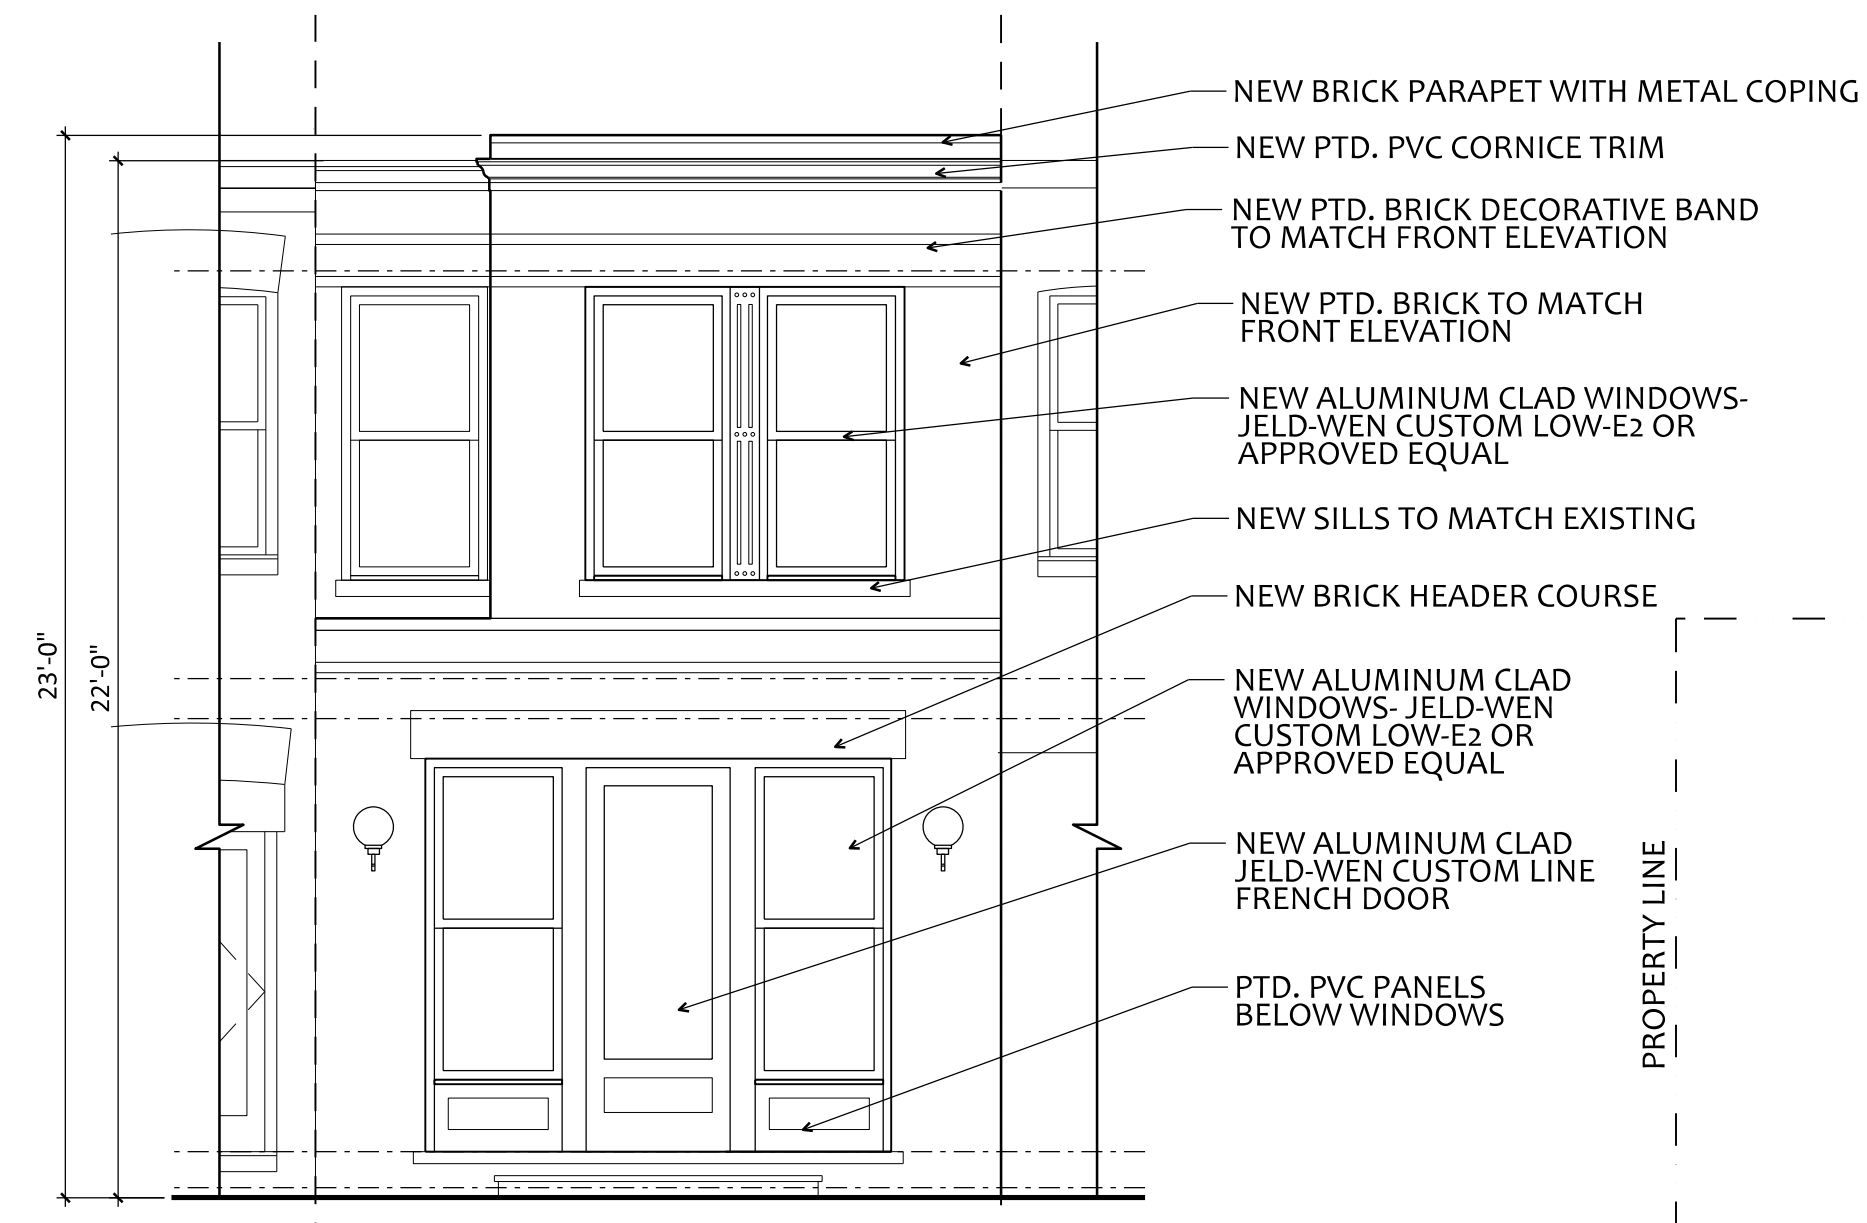


3  
 A.1  
**PROPOSED GARDEN ELEVATION**  
 SCALE: 1/4" = 1'-0"

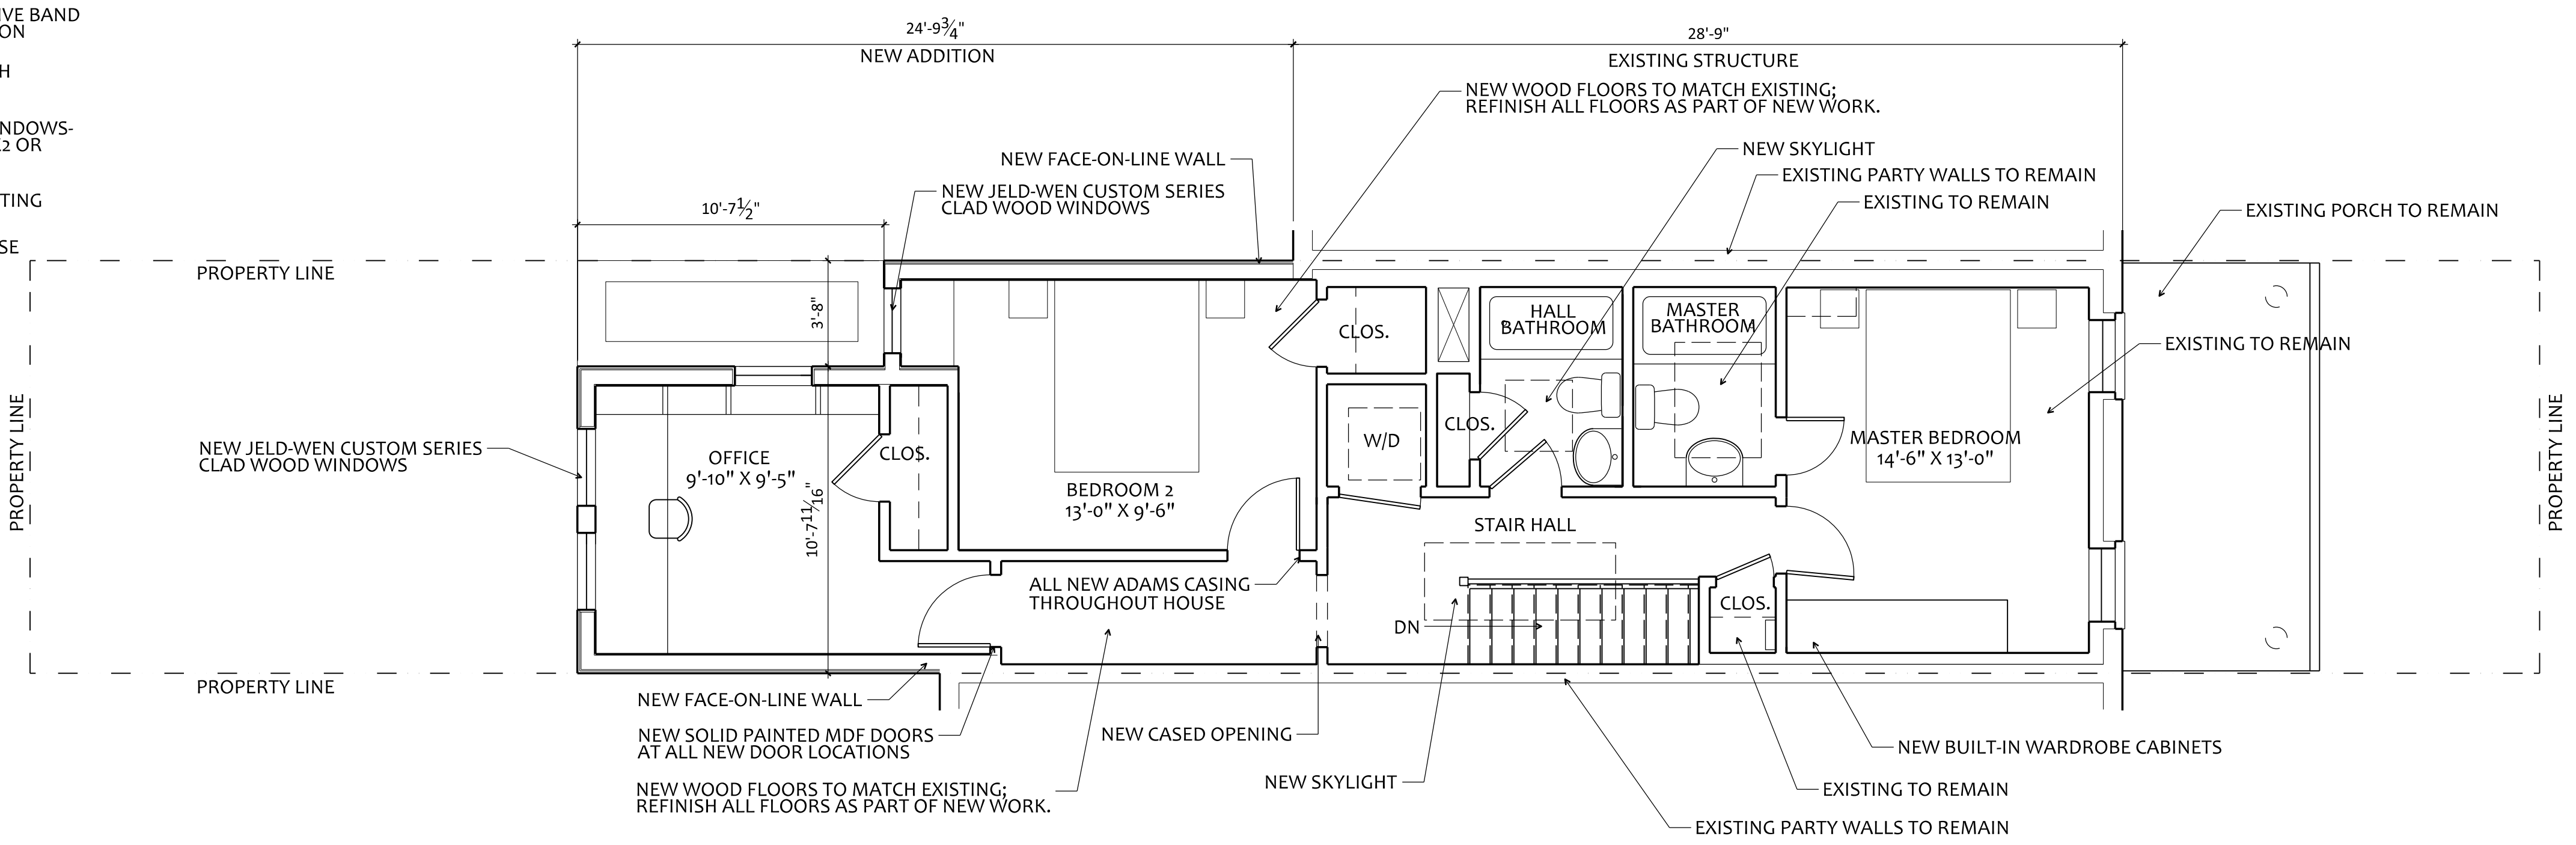

1  
 A.1  
**SECOND FLOOR PLAN**  
 SCALE: 1/4" = 1'-0"

N

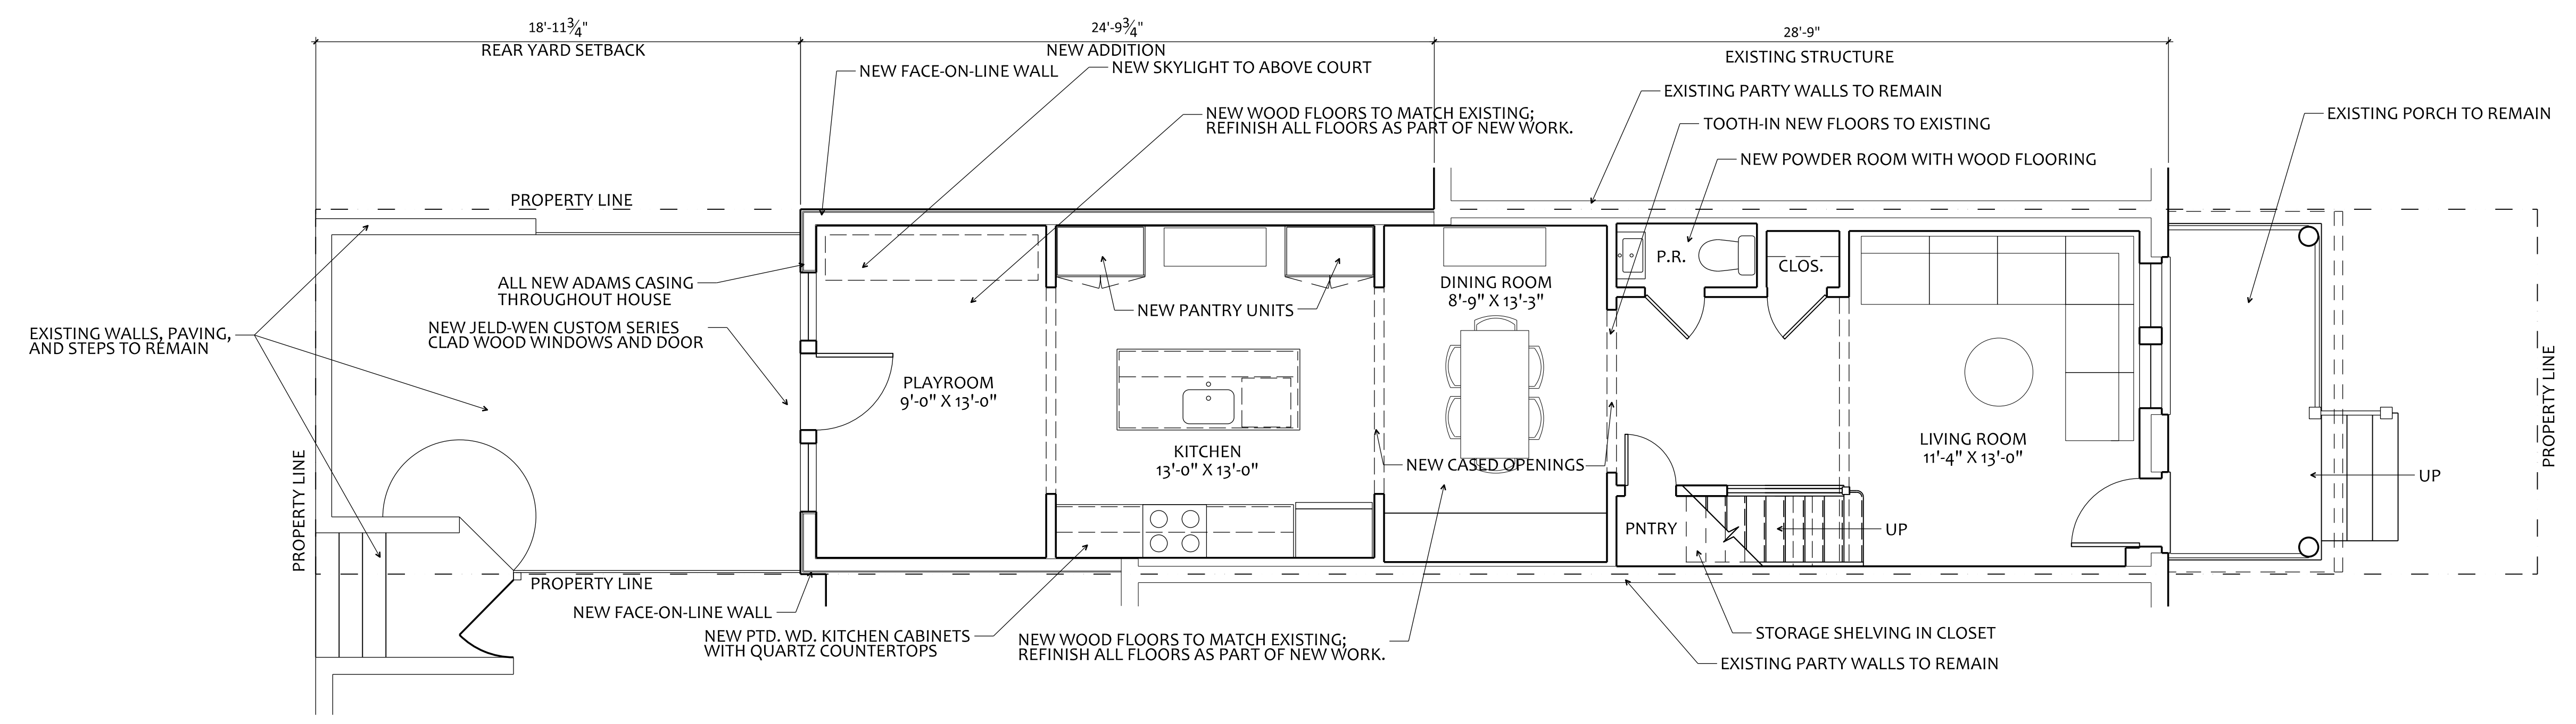

2  
 A.1  
**FIRST FLOOR PLAN**  
 SCALE: 1/4" = 1'-0"

N