




Board of Zoning Adjustment  
District of Columbia  
CASE NO. 19794  
EXHIBIT NO. 5A1

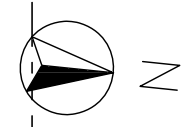



STORAGE

UTILITY ROOM

BATHROOM  
5'-0" X 8'-6"

EXISTING BULKHEAD

LIVING ROOM  
14'-5" X 12'-0"

EXISTING WATER MAIN

9'-2 3/4"

AREAWAY


UP



EXISTING ELEC PANEL

SD1

① CELLAR  
SCALE: 1/4" = 1'-0"


CELLAR FLOOR

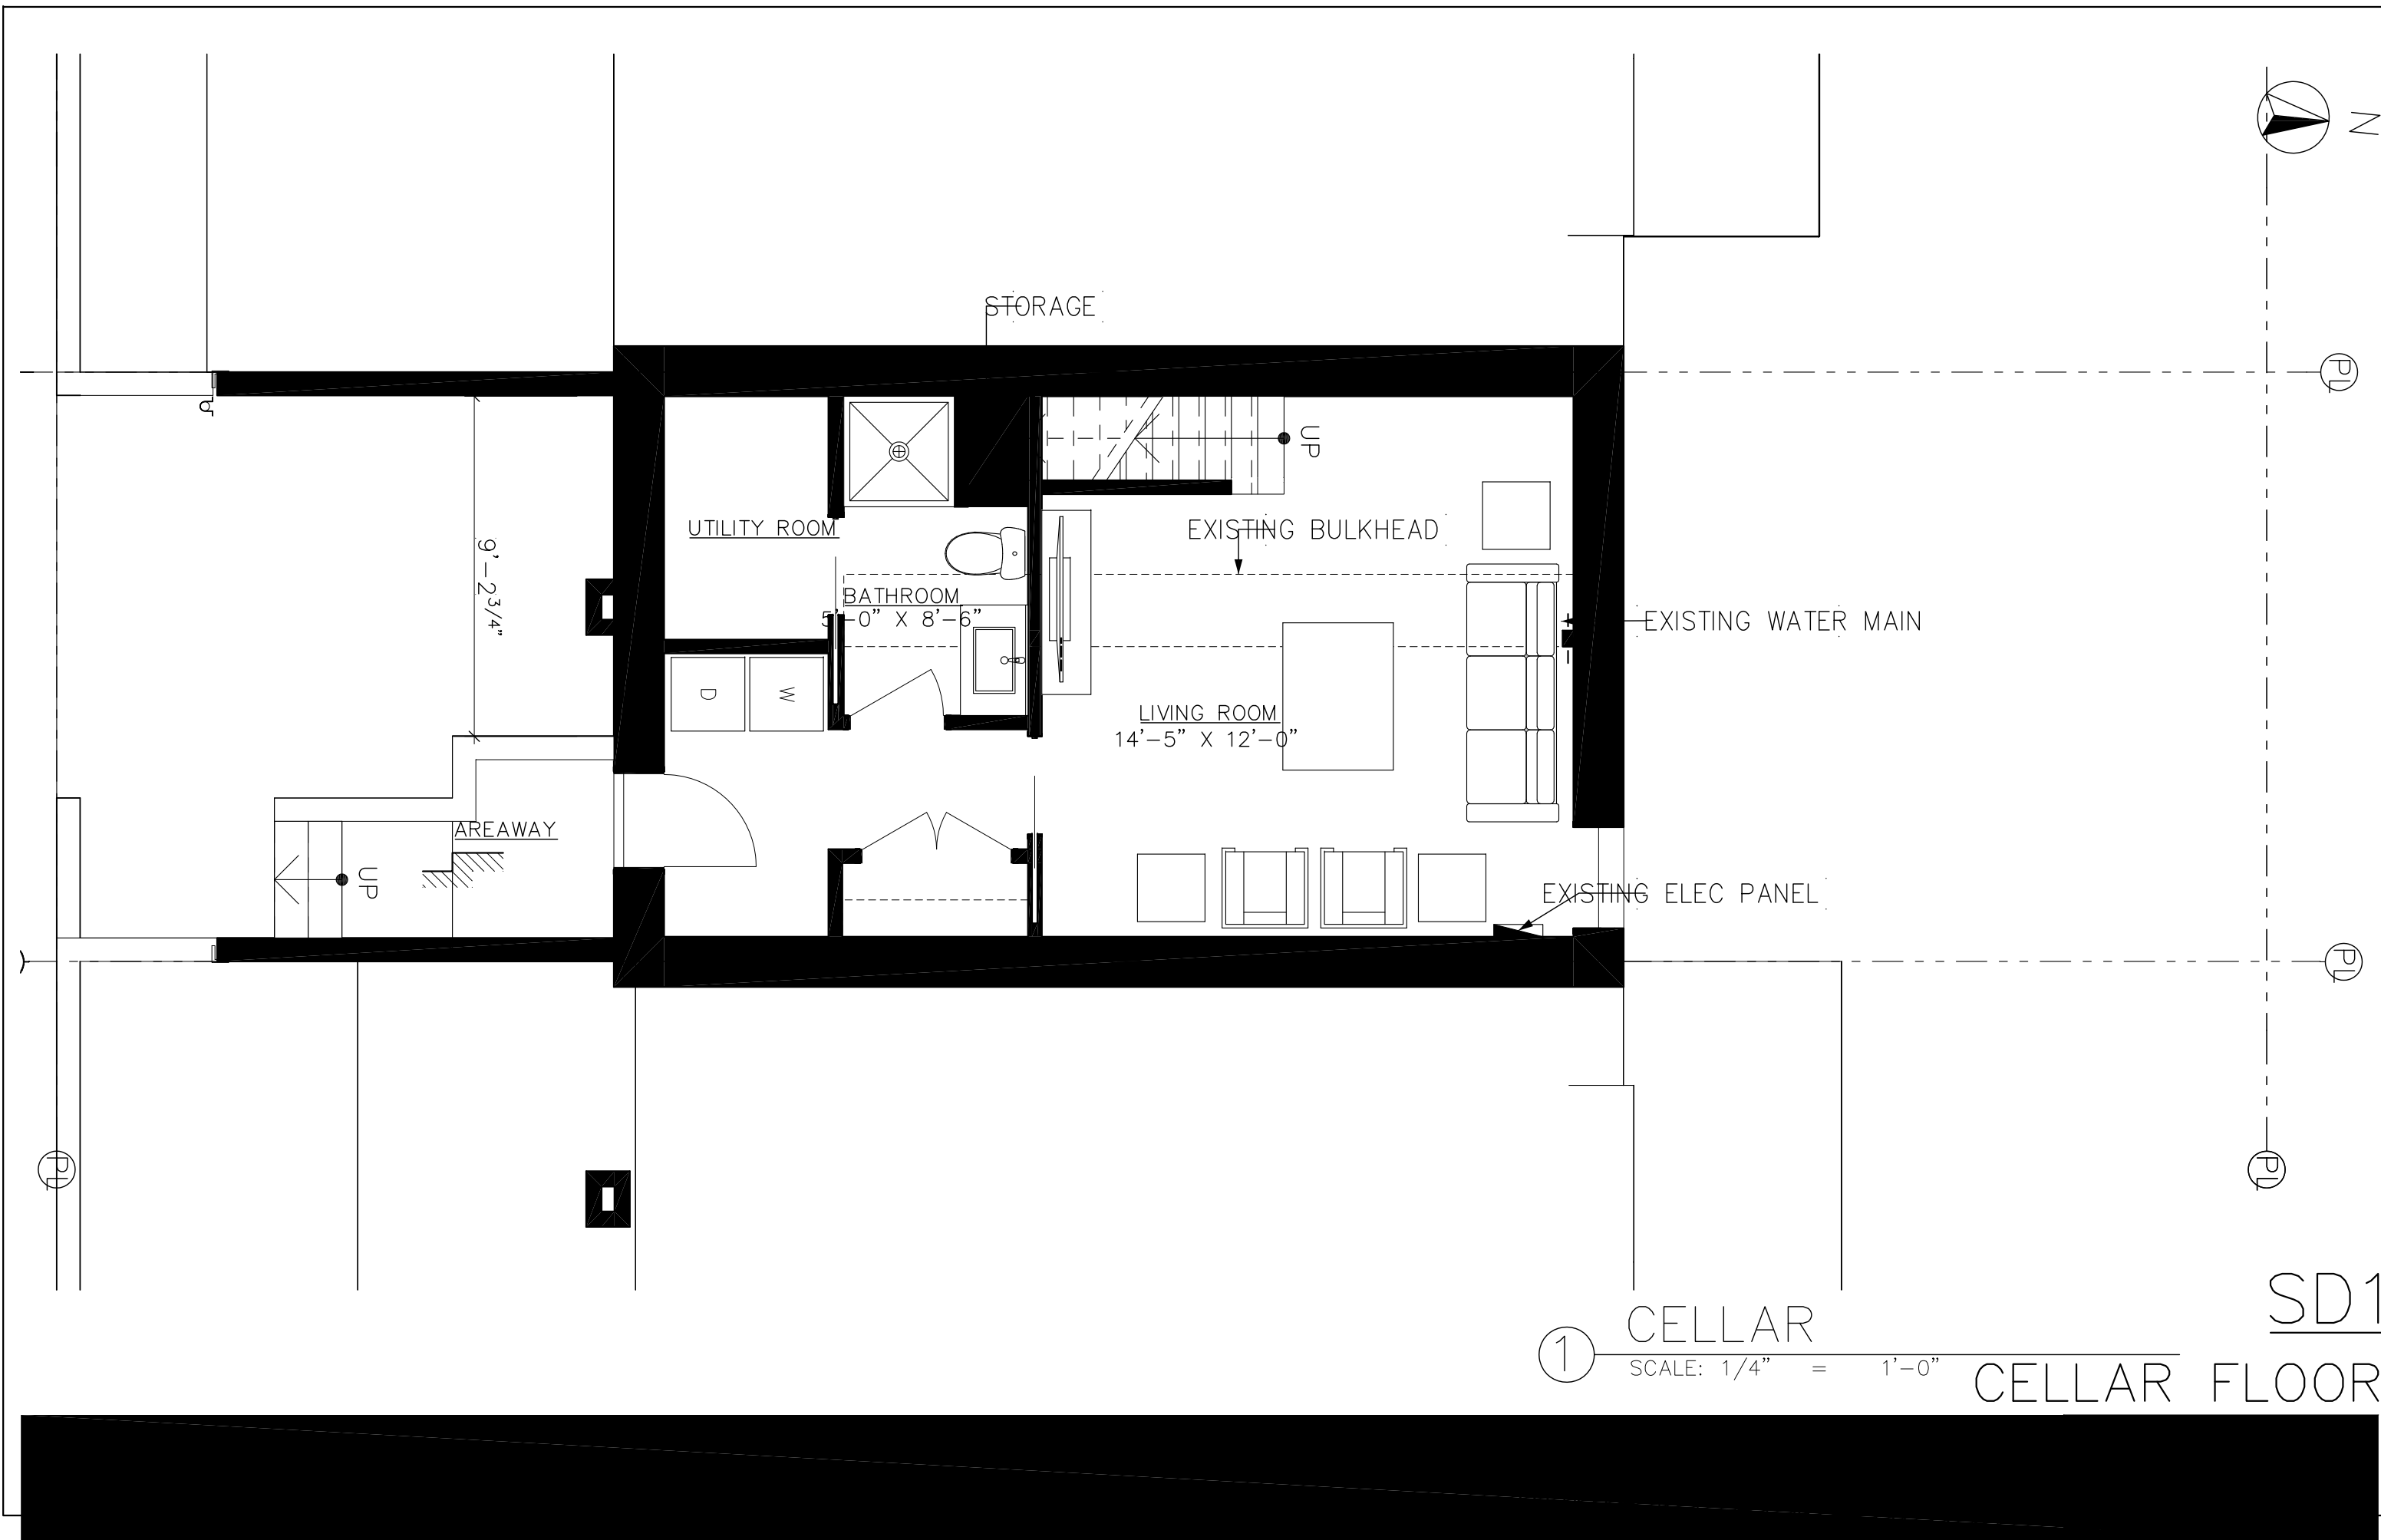

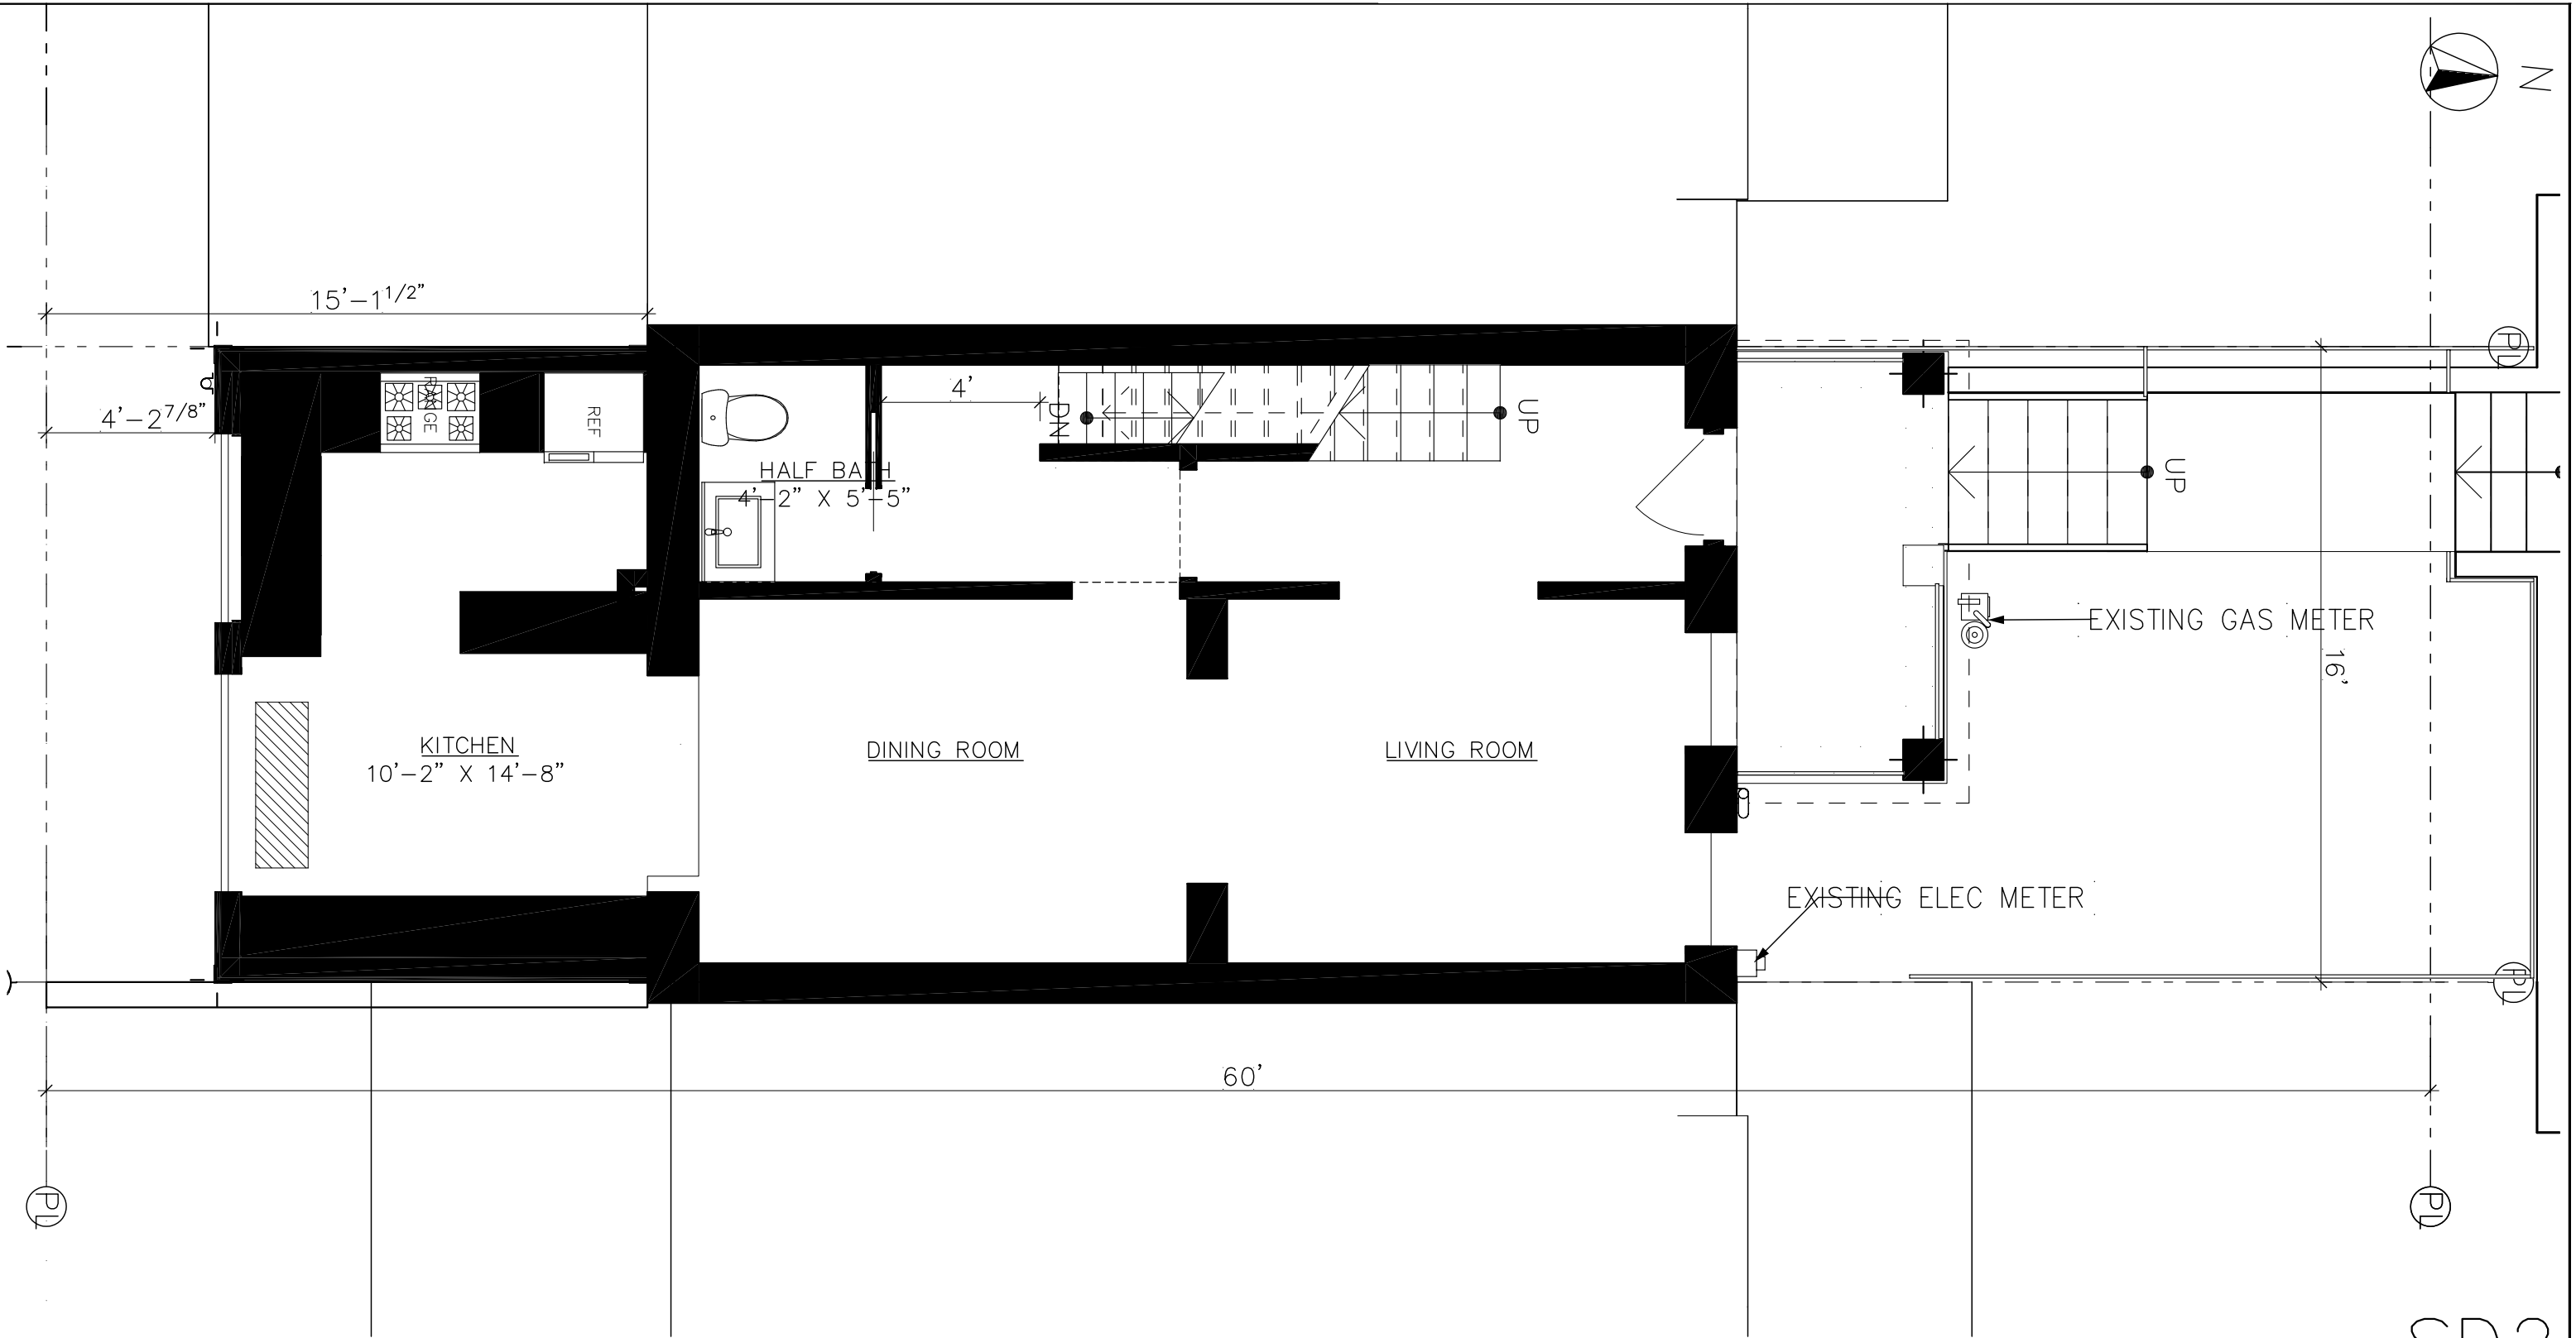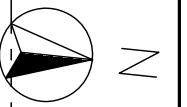

① 1st FLOOR  
SCALE: 1/4" = 1'-0"

SD2  
FIRST FLOOR

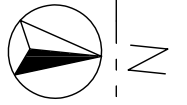


PL

PL

PL

PL

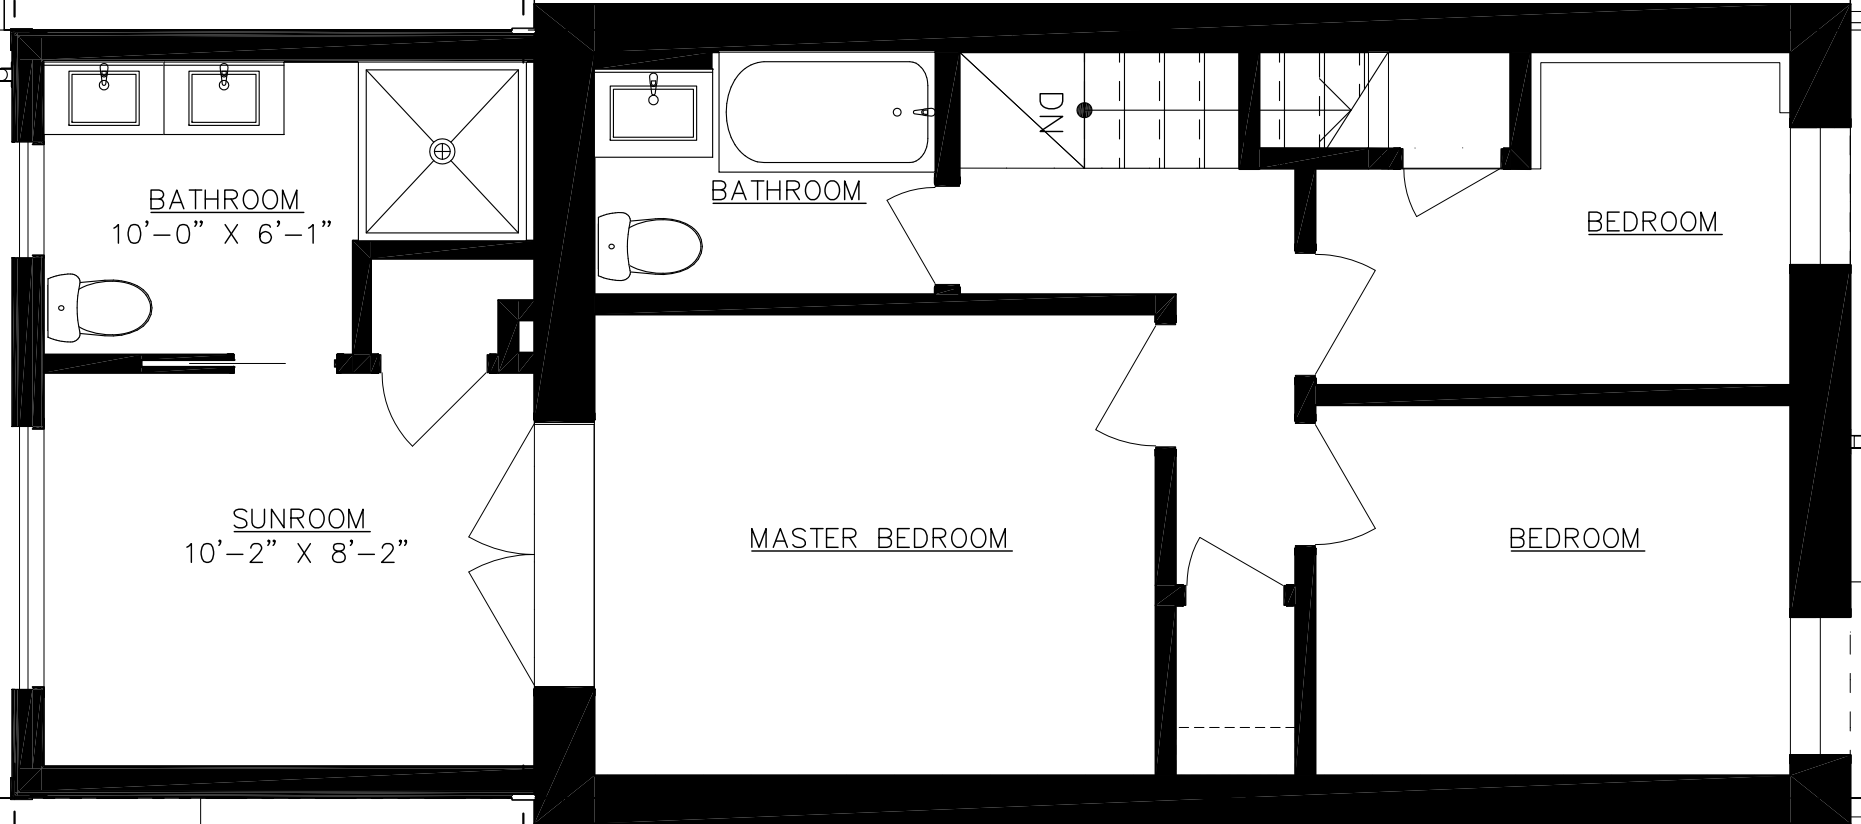

BATHROOM  
10'-0" X 6'-1"

BATHROOM

BEDROOM

SUNROOM  
10'-2" X 8'-2"

MASTER BEDROOM

BEDROOM

60'


1

2nd FLOOR


SCALE: 1/4" = 1'-0"

SD4

SECOND FLOOR

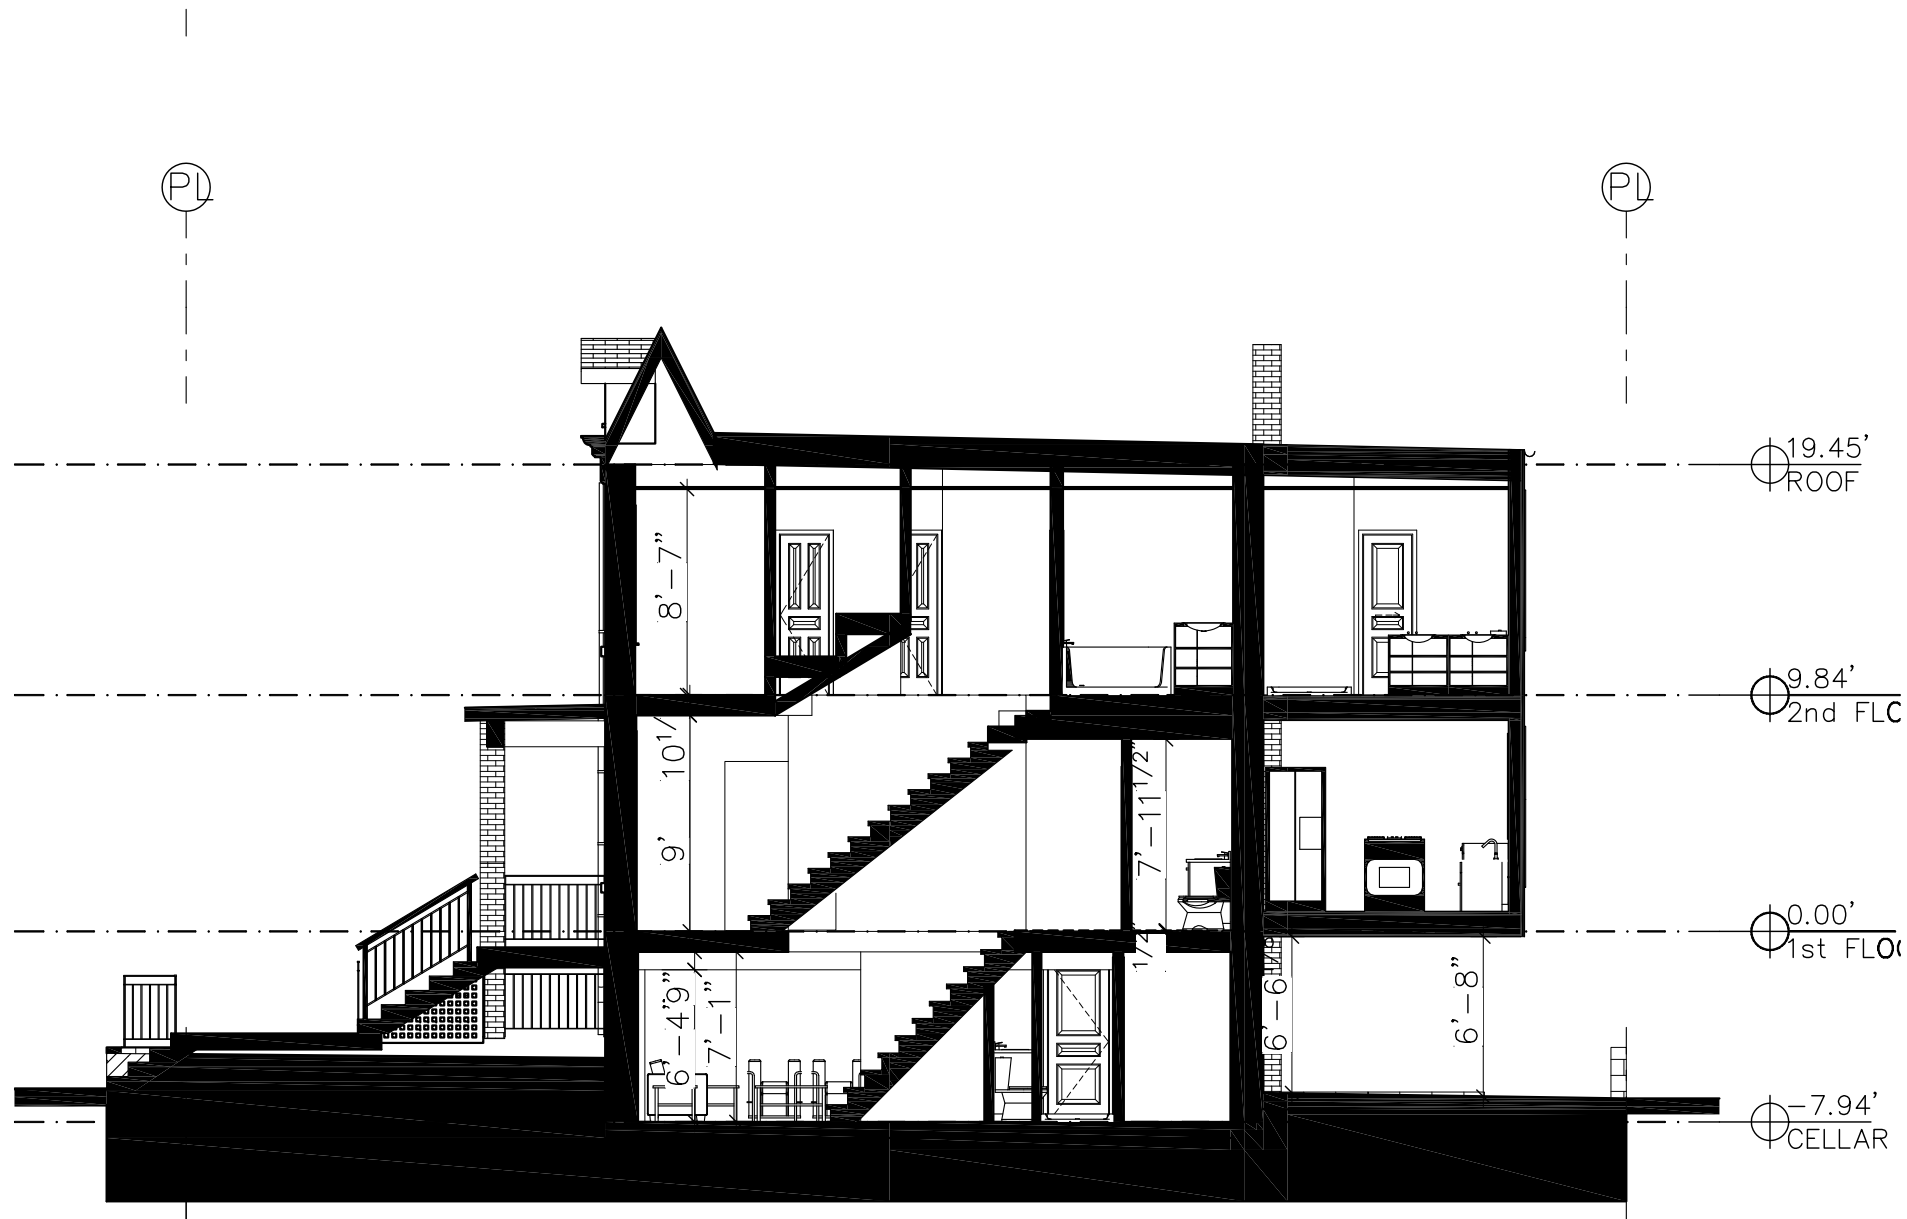

① SECTION  
SCALE: 1/8" = 1'-0"

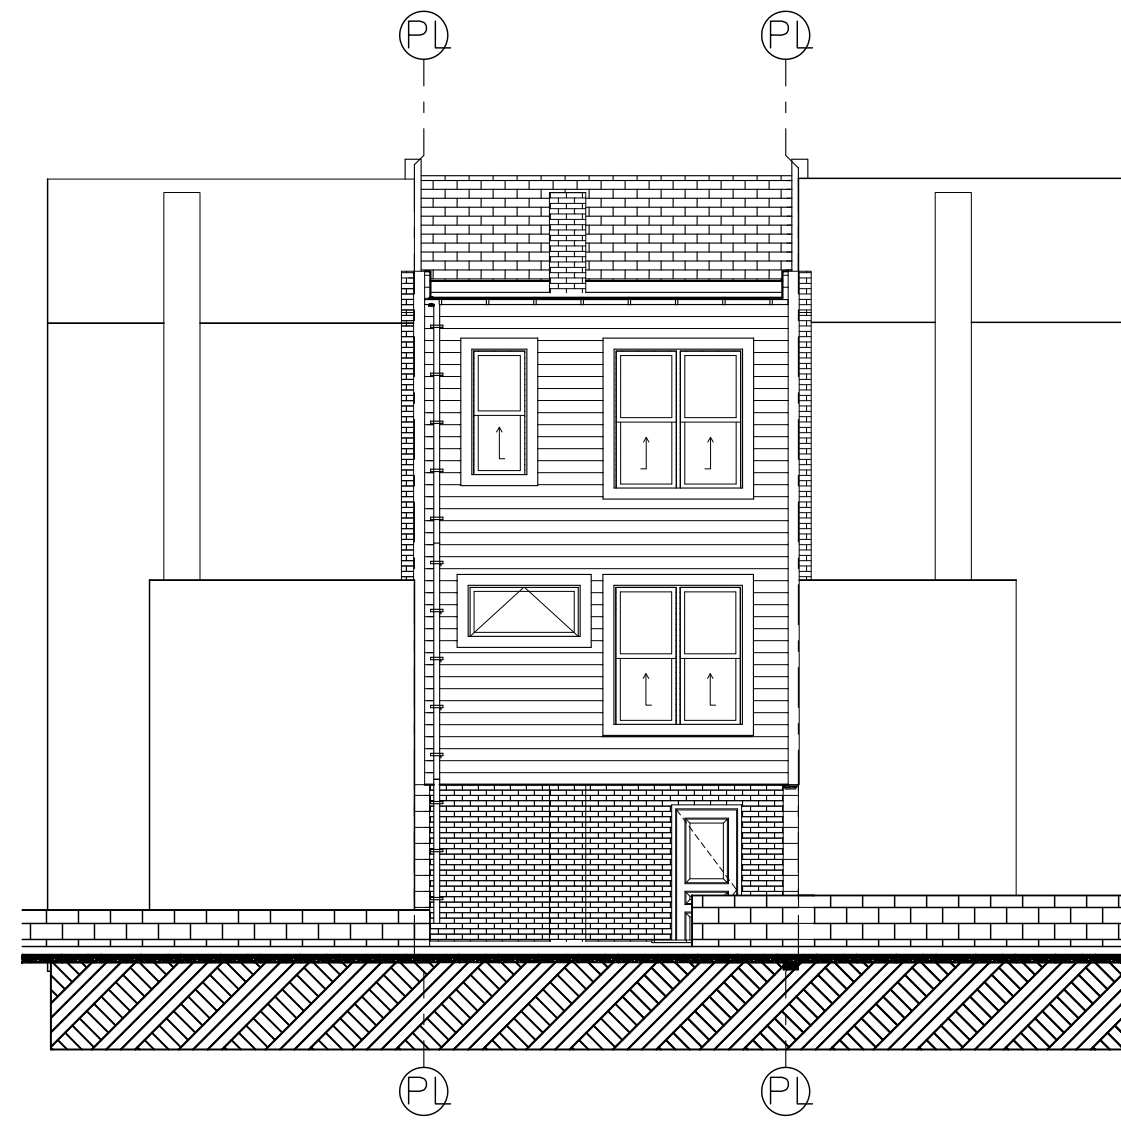

② ELEVATION  
SCALE: 1/8" = 1'-0"

SD5  
SECTION & REAR ELEVATION