




# Exhibit 3 to Supp. Pre-Hearing Statement

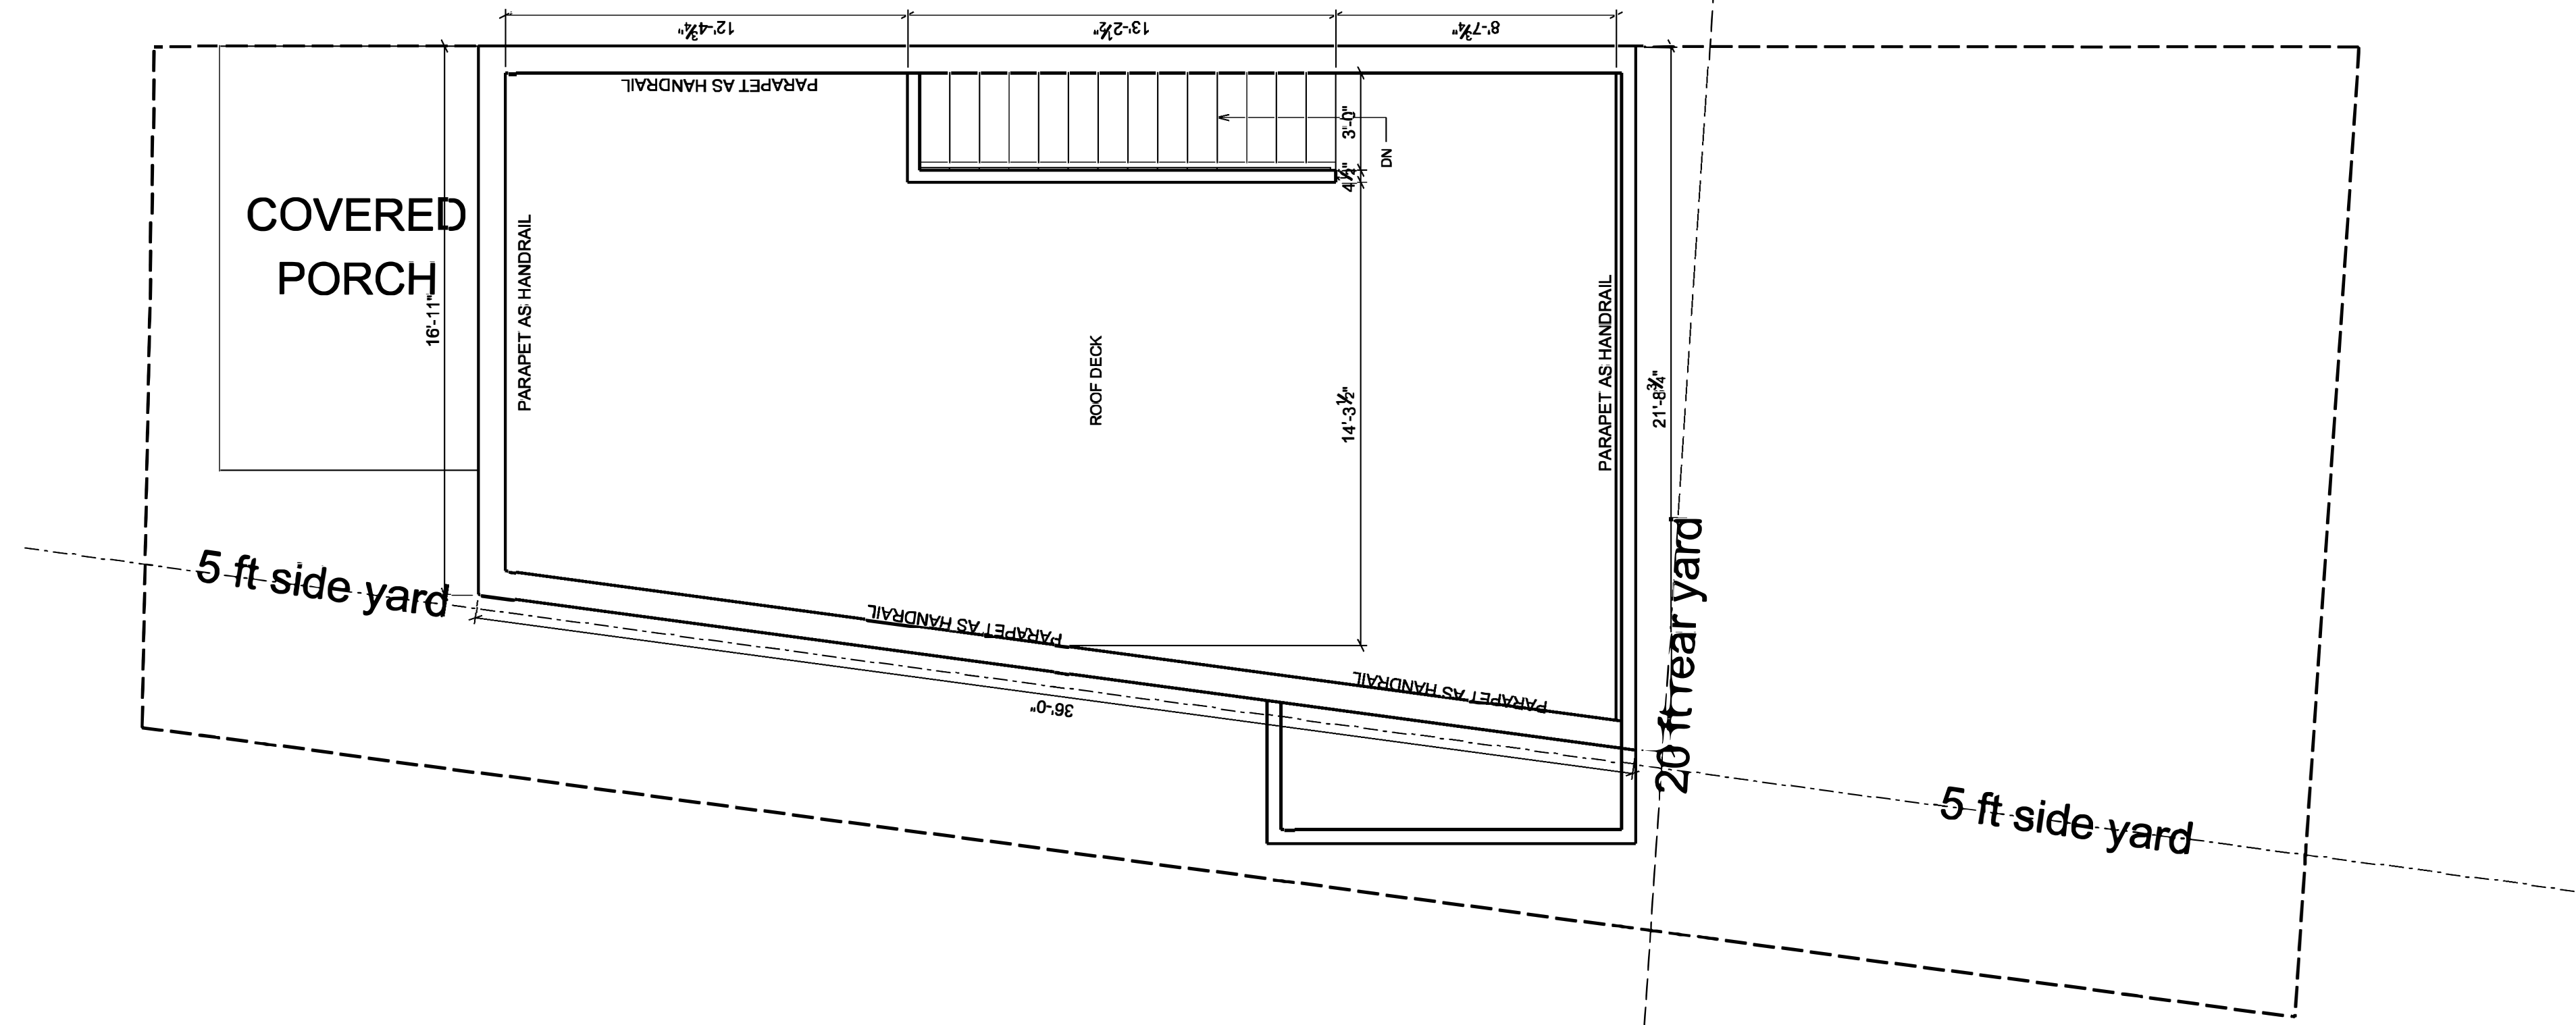

**1** PROPOSED SITE PLAN  
SCALE: 1/4" = 1'-0" 24X36 LAYOUT

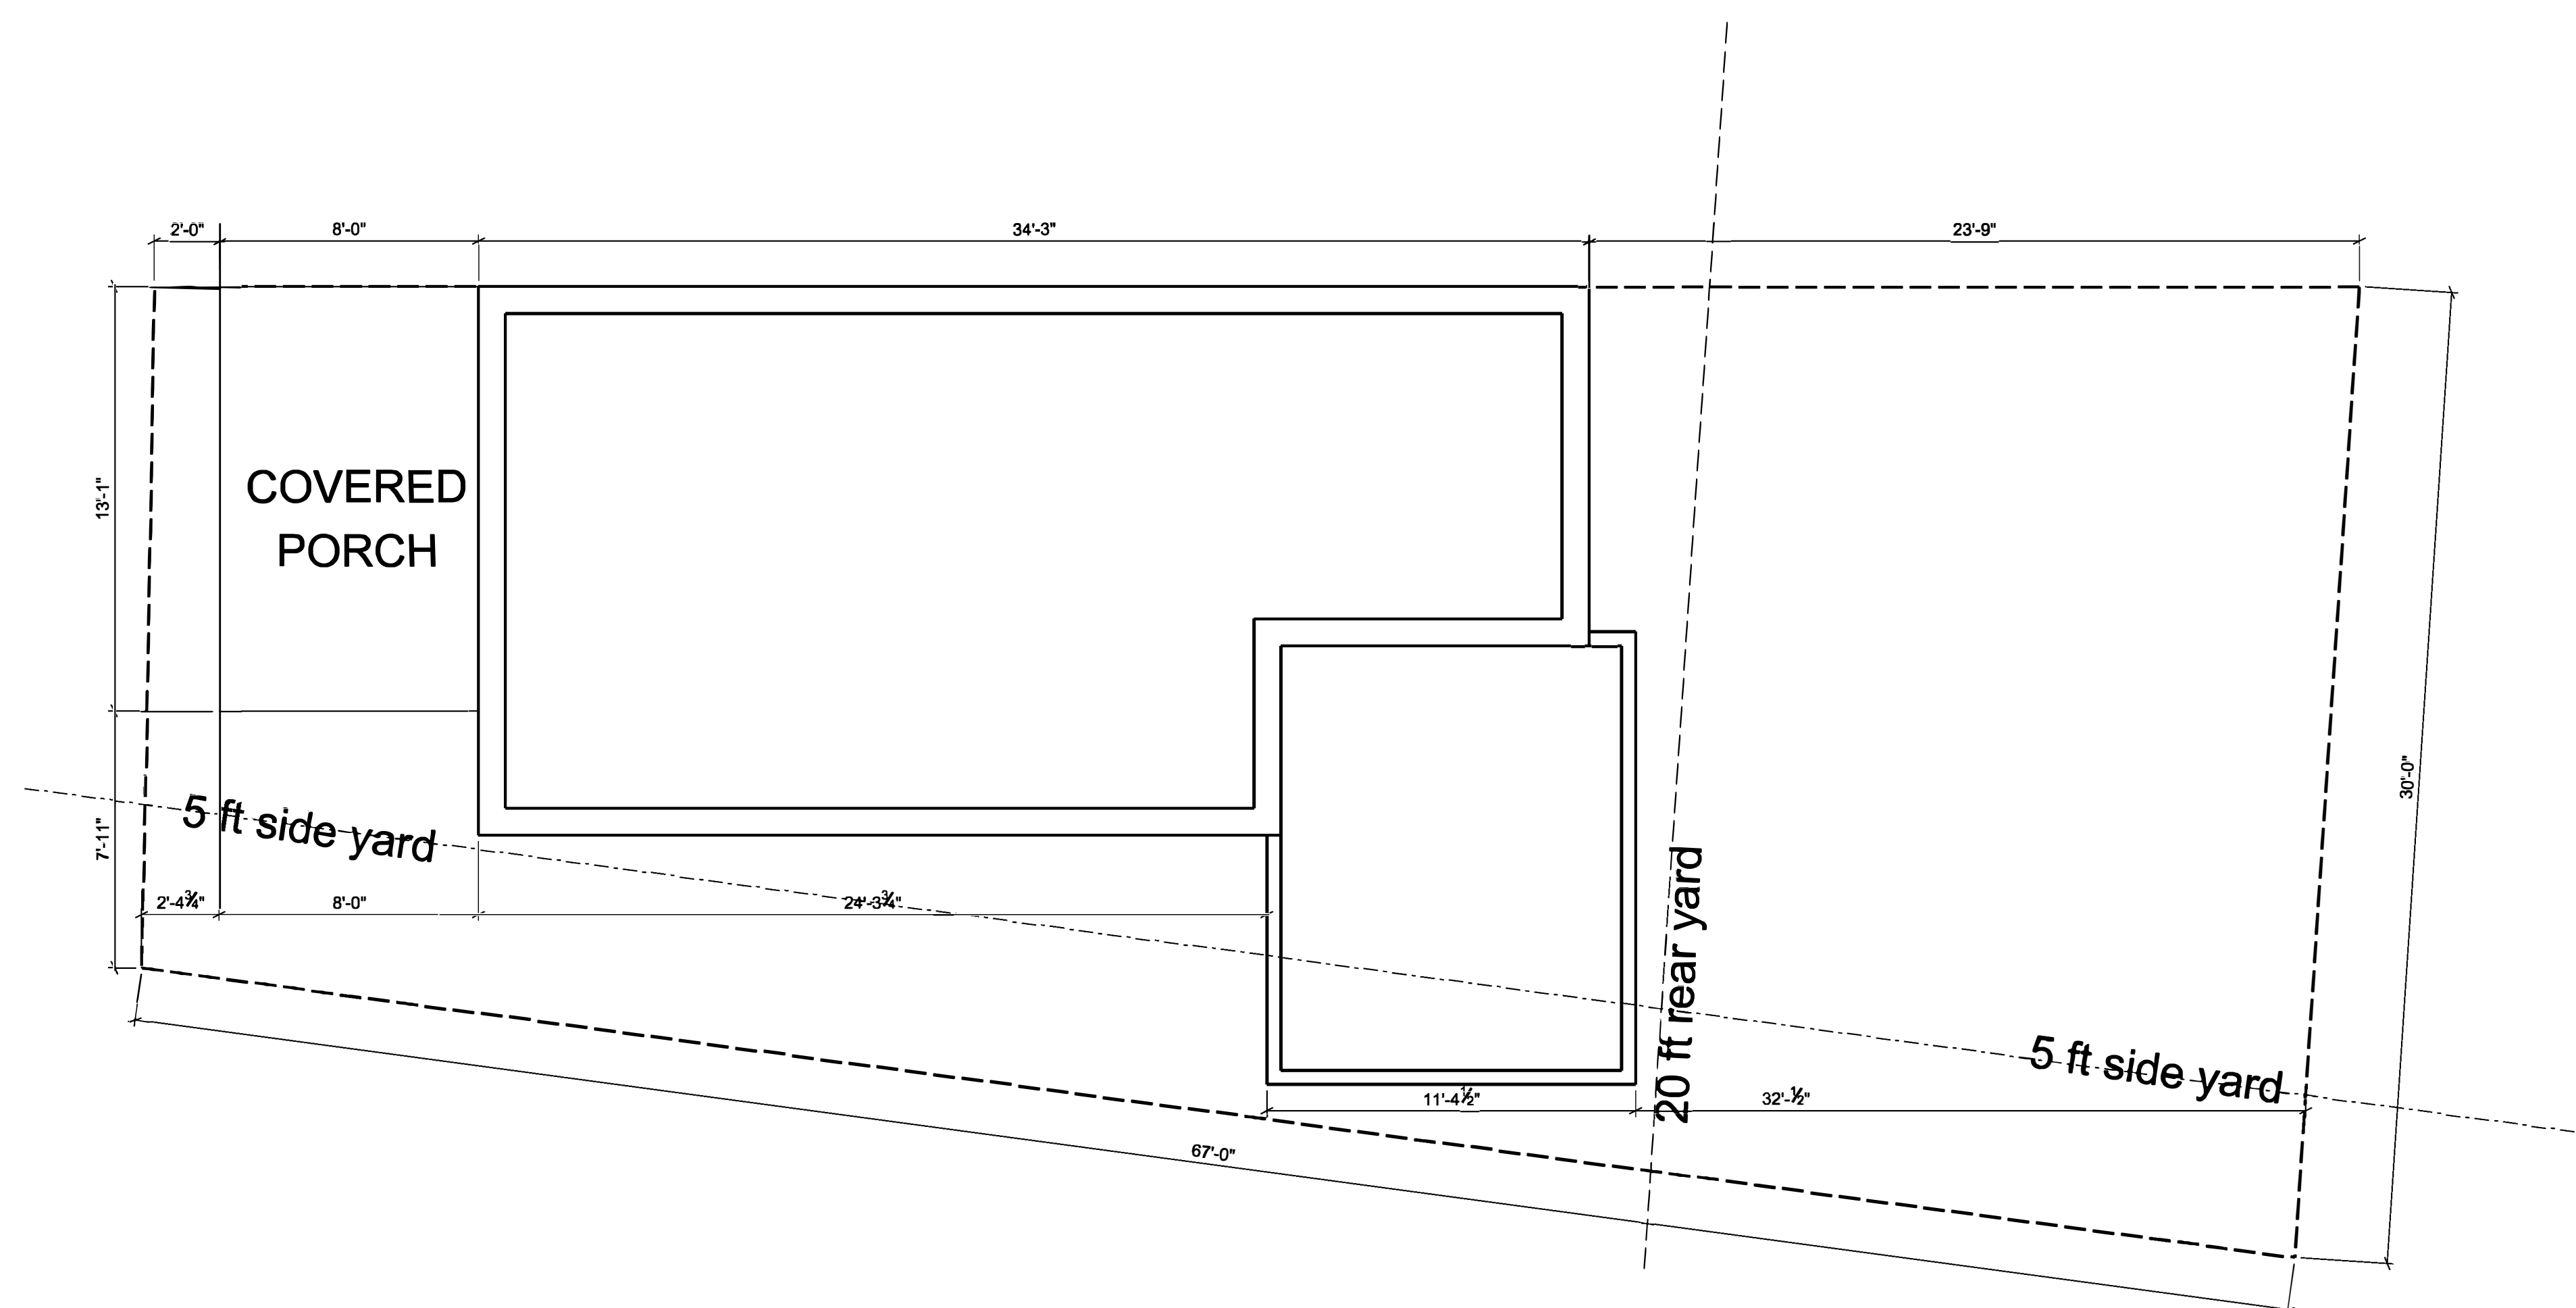

**2** EXISTING SITE PLAN  
SCALE: 1/4" = 1'-0" 24X36 LAYOUT

 

**AFA|STUDIOS**  
 architecture - design - construction management  
 p. 202.320.2437  
 c. 812.604.6661  
 hq@afa-studios.com  
 ddc@afa-studios.com  
 1734 20th street, nw wa/dc 20009

**1267 PENN ST., NE**  
 1267 PENN ST., NE  
 WASHINGTON, DC 20002  
 LOT: 0233 SQ: 4060

SCALE:	AS NOTED
DATE:	08/10/2017
PROJECT NUMBER:	1260



**A0100**