



2 SITE SECTION
SCALE: 1/16" = 1'-0"

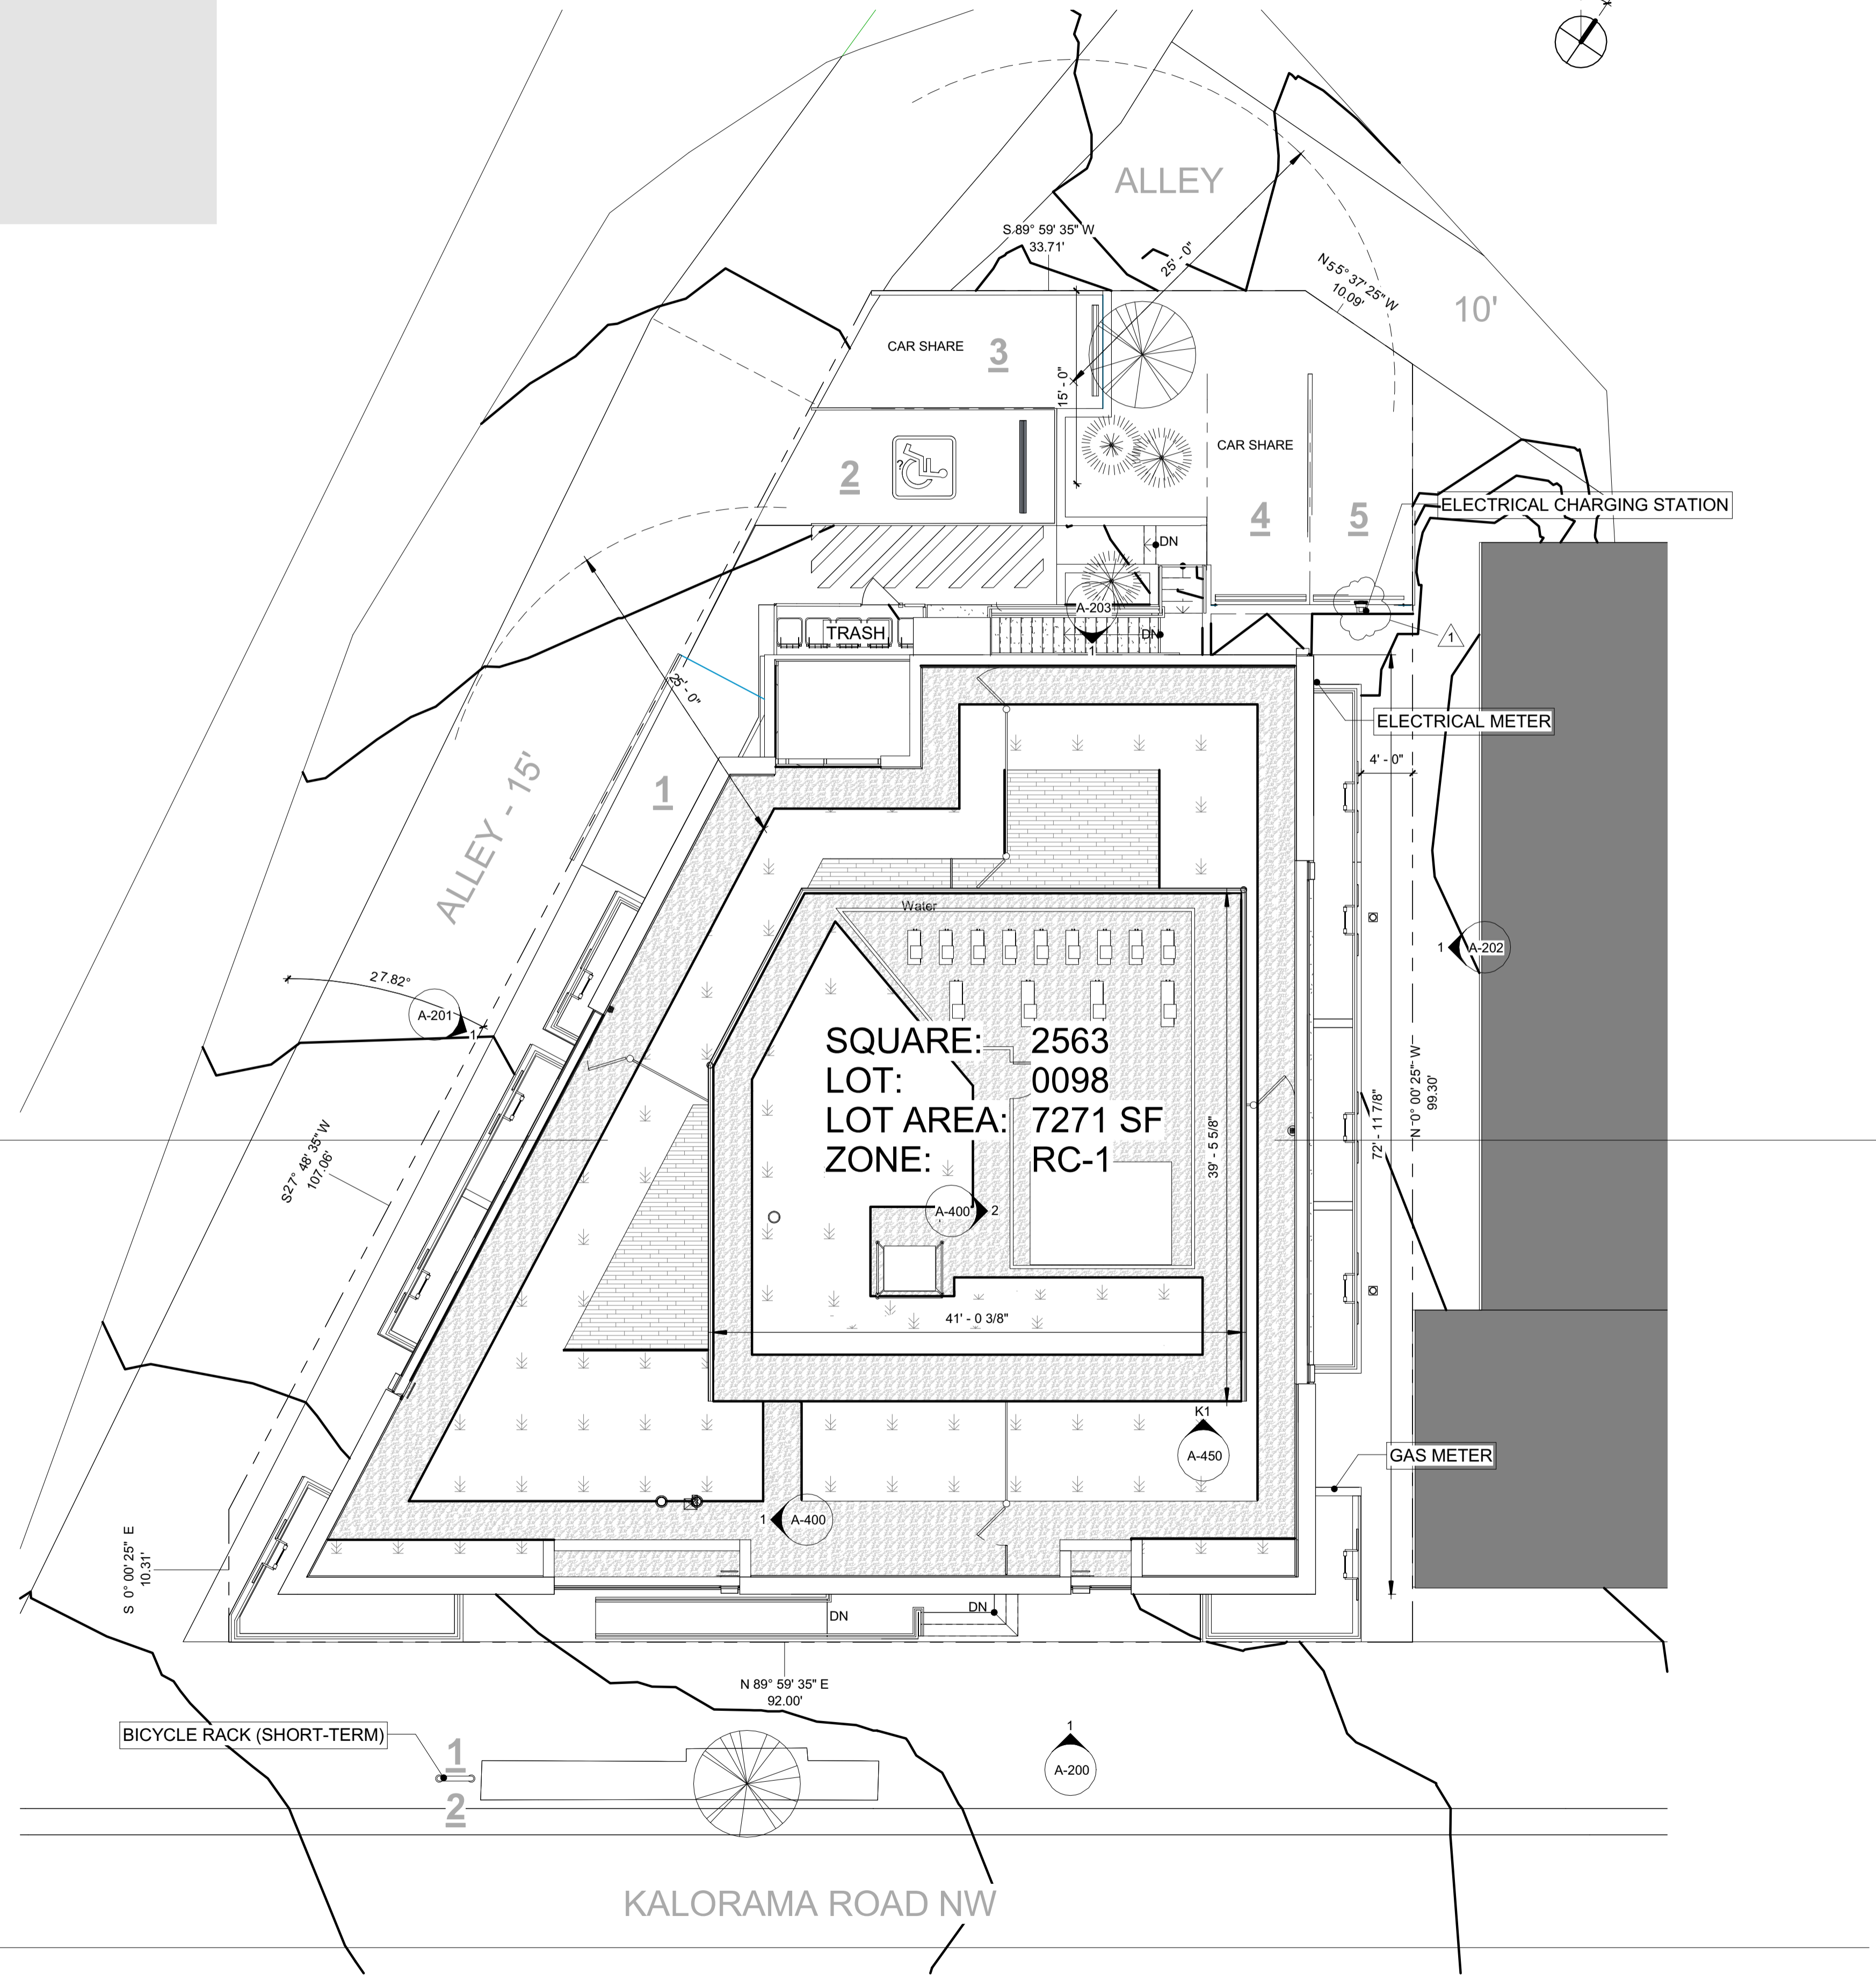

1 SITE PLAN
SCALE: 1/8" = 1'-0"


OFFICIAL PERMIT OPERATIONS DIVISION PLANS APPROVED
Permit No. **B1800516**

- These plans are conditionally approved in accordance with any correction noted on the plans. The building permit is a license to construct in accordance with adopted codes and does not waive any code requirements, not noted during plan review.
- All work must be done in strict accordance here with and the approved plans must be kept on site. No inspection will be made if approved plans are not onsite.
- Issuance of permit does not prevent field inspections from ordering corrections to meet codes when issues are noted during inspections.
- No onsite changes to approved drawings. Changes or modifications to these plans require resubmittal with additional permit fees.
- RESERVED FOR APPROVALS**
- Supplemental Permit e.g. Electrical or Plumbing.
- Energy Review - Bryan Bomer - 08-03-2018
- Electrical Review - Michael Mba - 08-03-2018
- Structural Review - Byron Debessa - 08-03-2018
- Green Review - Bryan Bomer - 08-03-2018
- Fire Review - Nuchi Lu - 08-03-2018
- Plumbing Review - Harrison Shelton - 08-03-2018
- Mechanical Review - Harrison Shelton - 08-03-2018
- DOEE GAR Review - Harrison Shelton - 08-03-2018
- DOEE SE-SW Review - Harrison Shelton - 08-03-2018
- DDOT Review - Harrison Shelton - 08-03-2018
- DC Water Review - Harrison Shelton - 08-03-2018

OWNER
PETRA DEVELOPMENT

PROJECT NAME AND ADDRESS
1731 KALORAMA CONDOS
1731 KALORAMA RD
WASHINGTON, DC
20009

I CERTIFY THAT THESE DOCUMENTS WERE PREPARED OR APPROVED BY ME AND THAT I AM A DUTY LICENSED ARCHITECT UNDER THE LAWS OF THE GOVERNMENT OF THE DISTRICT OF COLUMBIA, DEPARTMENT OF CONSUMER AFFAIRS.

LICENSE NUMBER: ARC102255
EXPIRATION DATE: 08/31/2018



COPYRIGHT © 2017 ADG PLUS G, LLC
THIS DOCUMENT IS THE PROPERTY OF AKSEZER DESIGN GROUP PLUS G AND NO PART HEREIN SHALL BE USED FOR ANY PURPOSE WITHOUT THE WRITTEN CONSENT OF ADG PLUS G, LLC.

REVISIONS

1	PERMIT REVISION 1	12/18/2017
---	-------------------	------------

ISSUE DATE
11/06/2017

SHEET TITLE
SITE PLAN

PRINT DATE 11/06/2017

SHEET NUMBER