

ZONING/CODE		
#	TOPIC	INFO
1	ADDRESS	5835 Colorado Ave NW, Washington DC 20011
2	HISTORIC DISTRICT	NA
3	SQUARE	2937
4	LOT	0832
5	ZONING DISTRICT	RA-1
6	WARD	4
7	YEAR BUILT	NA
8	OWNER(S)	5835 Colorado Ave NW, Washington DC 20011
9	EXISTING BUILDING DESCRIPTION	SINGLE FAMILY HOUSE (RUIN)
10	PROPOSED SCOPE OF WORK	CONVERSION FROM SINGLE FAMILY TO FIVE UNIT CONDOMINIUM. NEW CONSTRUCTION WITH NEW STRUCTURAL AND MEP SYSTEMS AND FIXTURES THROUGHOUT.
11	EXISTING USE	RESIDENTIAL ROW SINGLE FAMILY DWELLING
12	PROPOSED USE	5-UNIT APARTMENT HOUSE
13	EXISTING LOT SF	2,325 SQ FT
14	EXISTING BUILDING FOOTPRINT	970 SQ FT
15	PROPOSED BUILDING FOOTPRINT	1,100 SQ FT
16	EXISTING GROSS SF	1,940 SQ FT
17	PROPOSED BUILDING GROSS SF	3,637 SQ FT
18	MAXIMUM ALLOWABLE LOT OCCUPANCY	40%
19	EXISTING LOT OCCUPANCY	42% (INCLUDING DETACHED GARAGE)
20	PROPOSED LOT OCCUPANCY	45%
21	MAXIMUM BUILDING HEIGHT	40 FT
22	PROPOSED BUILDING HEIGHT	36.75 FT PLUS PENTHOUSE
23	APPLICABLE CODES	INTERNATIONAL BUILDING CODE 2012 (IBC)
24	APPLICABLE CODES	INTERNATIONAL RESIDENTIAL CODE 2012 (IRC)
25	MAXIMUM FAR (IZ)	1.08 (2,511 SQ FT)
26	PROPOSED FAR	1.08 (2,511 SQ FT)
27	MAXIMUM PENTHOUSE FAR	0.40 (930 SQ FT)
28	PROPOSED PENTHOUSE FAR	0.14 (323 SQ FT)

# 5835 COLORADO CONDOMINIUM

5835 Colorado Ave. NW, Washington DC 20011

ARCHITEXTUAL

www.architextual.com

T 202 295 9001

PROJECT INFORMATION

**5835 COLORADO CONDOMINIUM**  
**5835 COLORADO AVE ASSOCIATES**  
 5835 Colorado Ave NW, Washington DC

PROJECT NUMBER:

2/22/2019 2:29:03 PM

ISSUE RECORD

Issue:  
 Reference Sheet:  
 Drawing Date: 02/22/19  
 Drawn By:  
 Drawing Scale:

DRAWING INFORMATION

**Cover Sheet**

Board of Zoning Adjustment  
 District of Columbia  
 CASE NO. 19910  
 EXHIBIT NO. 39  
**2.000**



ARCHITEXTUAL

www.architextual.com

T 202 295 9001

C:\Users\cferr\Documents\5835 COLORADO AVE NW\_ Stacked boxes\_CatarinaFerreira4652.rvt

PROJECT INFORMATION

**5835 COLORADO CONDOMINIUM**  
**5835 COLORADO AVE ASSOCIATES**  
 5835 Colorado Ave NW, Washington DC

PROJECT  
 NUMBER:

2/22/2019 2:29:04 PM

ISSUE RECORD


Issue:  
 Reference Sheet:  
 Drawing Date: 02/22/19  
 Drawn By:  
 Drawing Scale:

DRAWING INFORMATION

**Existing Conditions**

**Z.001**

COPYRIGHT © archi-TEXTUAL, PLLC 2017

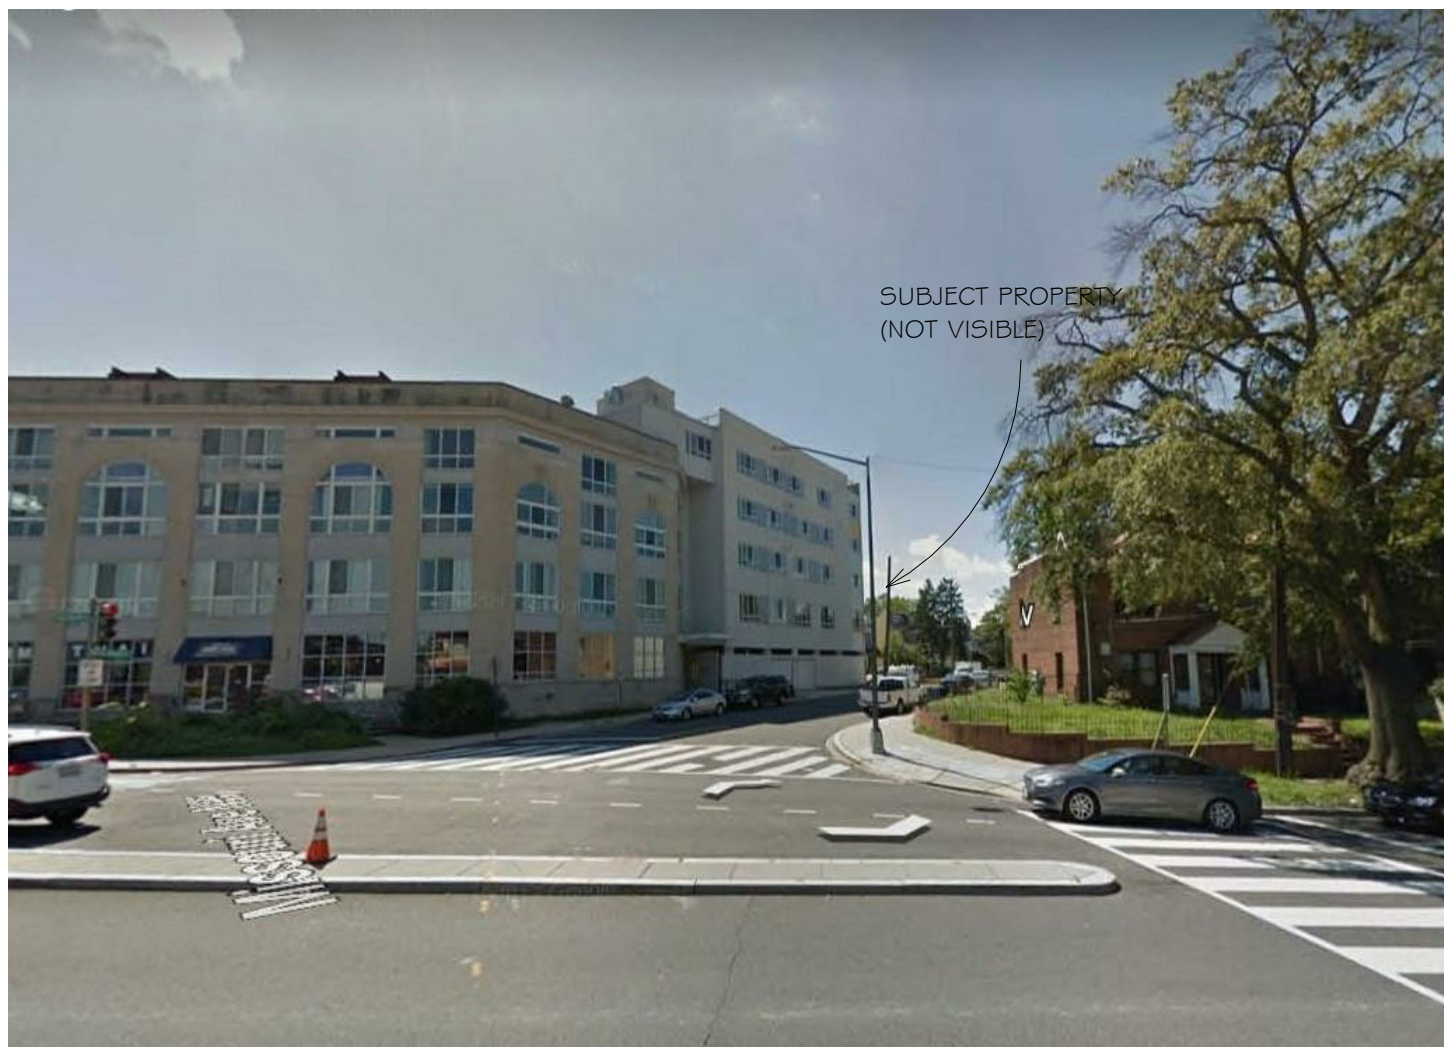

VIEW FORM INTERSECTION

ARCHITEXTUAL

www.architextual.com

T 202 295 9001

C:\Users\cferr\Documents\5835 COLORADO AVE NW\_Stacked boxes\_CatarinaFerreira4652.rvt

PROJECT INFORMATION

**5835 COLORADO CONDOMINIUM**  
**5835 COLORADO AVE ASSOCIATES**  
 5835 Colorado Ave NW, Washington DC

PROJECT  
 NUMBER:

2/22/2019 2:29:06 PM

ISSUE RECORD

Issue:  
 Reference Sheet:  
 Drawing Date: 02/22/19  
 Drawn By:  
 Drawing Scale:

DRAWING INFORMATION

**Existing Conditions**

**Z.002**

COPYRIGHT © archi-TEXTUAL, PLLC 2017



ARCHITEXTUAL

www.architextual.com

T 202 295 9001

PROJECT INFORMATION

**5835 COLORADO CONDOMINIUM**  
**5835 COLORADO AVE ASSOCIATES**  
 5835 Colorado Ave NW, Washington DC

PROJECT  
 NUMBER:

2/22/2019 2:29:08 PM

ISSUE RECORD



Issue:  
 Reference Sheet:  
 Drawing Date: 10/19/18  
 Drawn By:  
 Drawing Scale:

DRAWING INFORMATION

**Existing Conditions**

**Z.003**

COPYRIGHT © archi-TEXTUAL, PLLC 2017

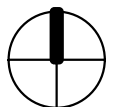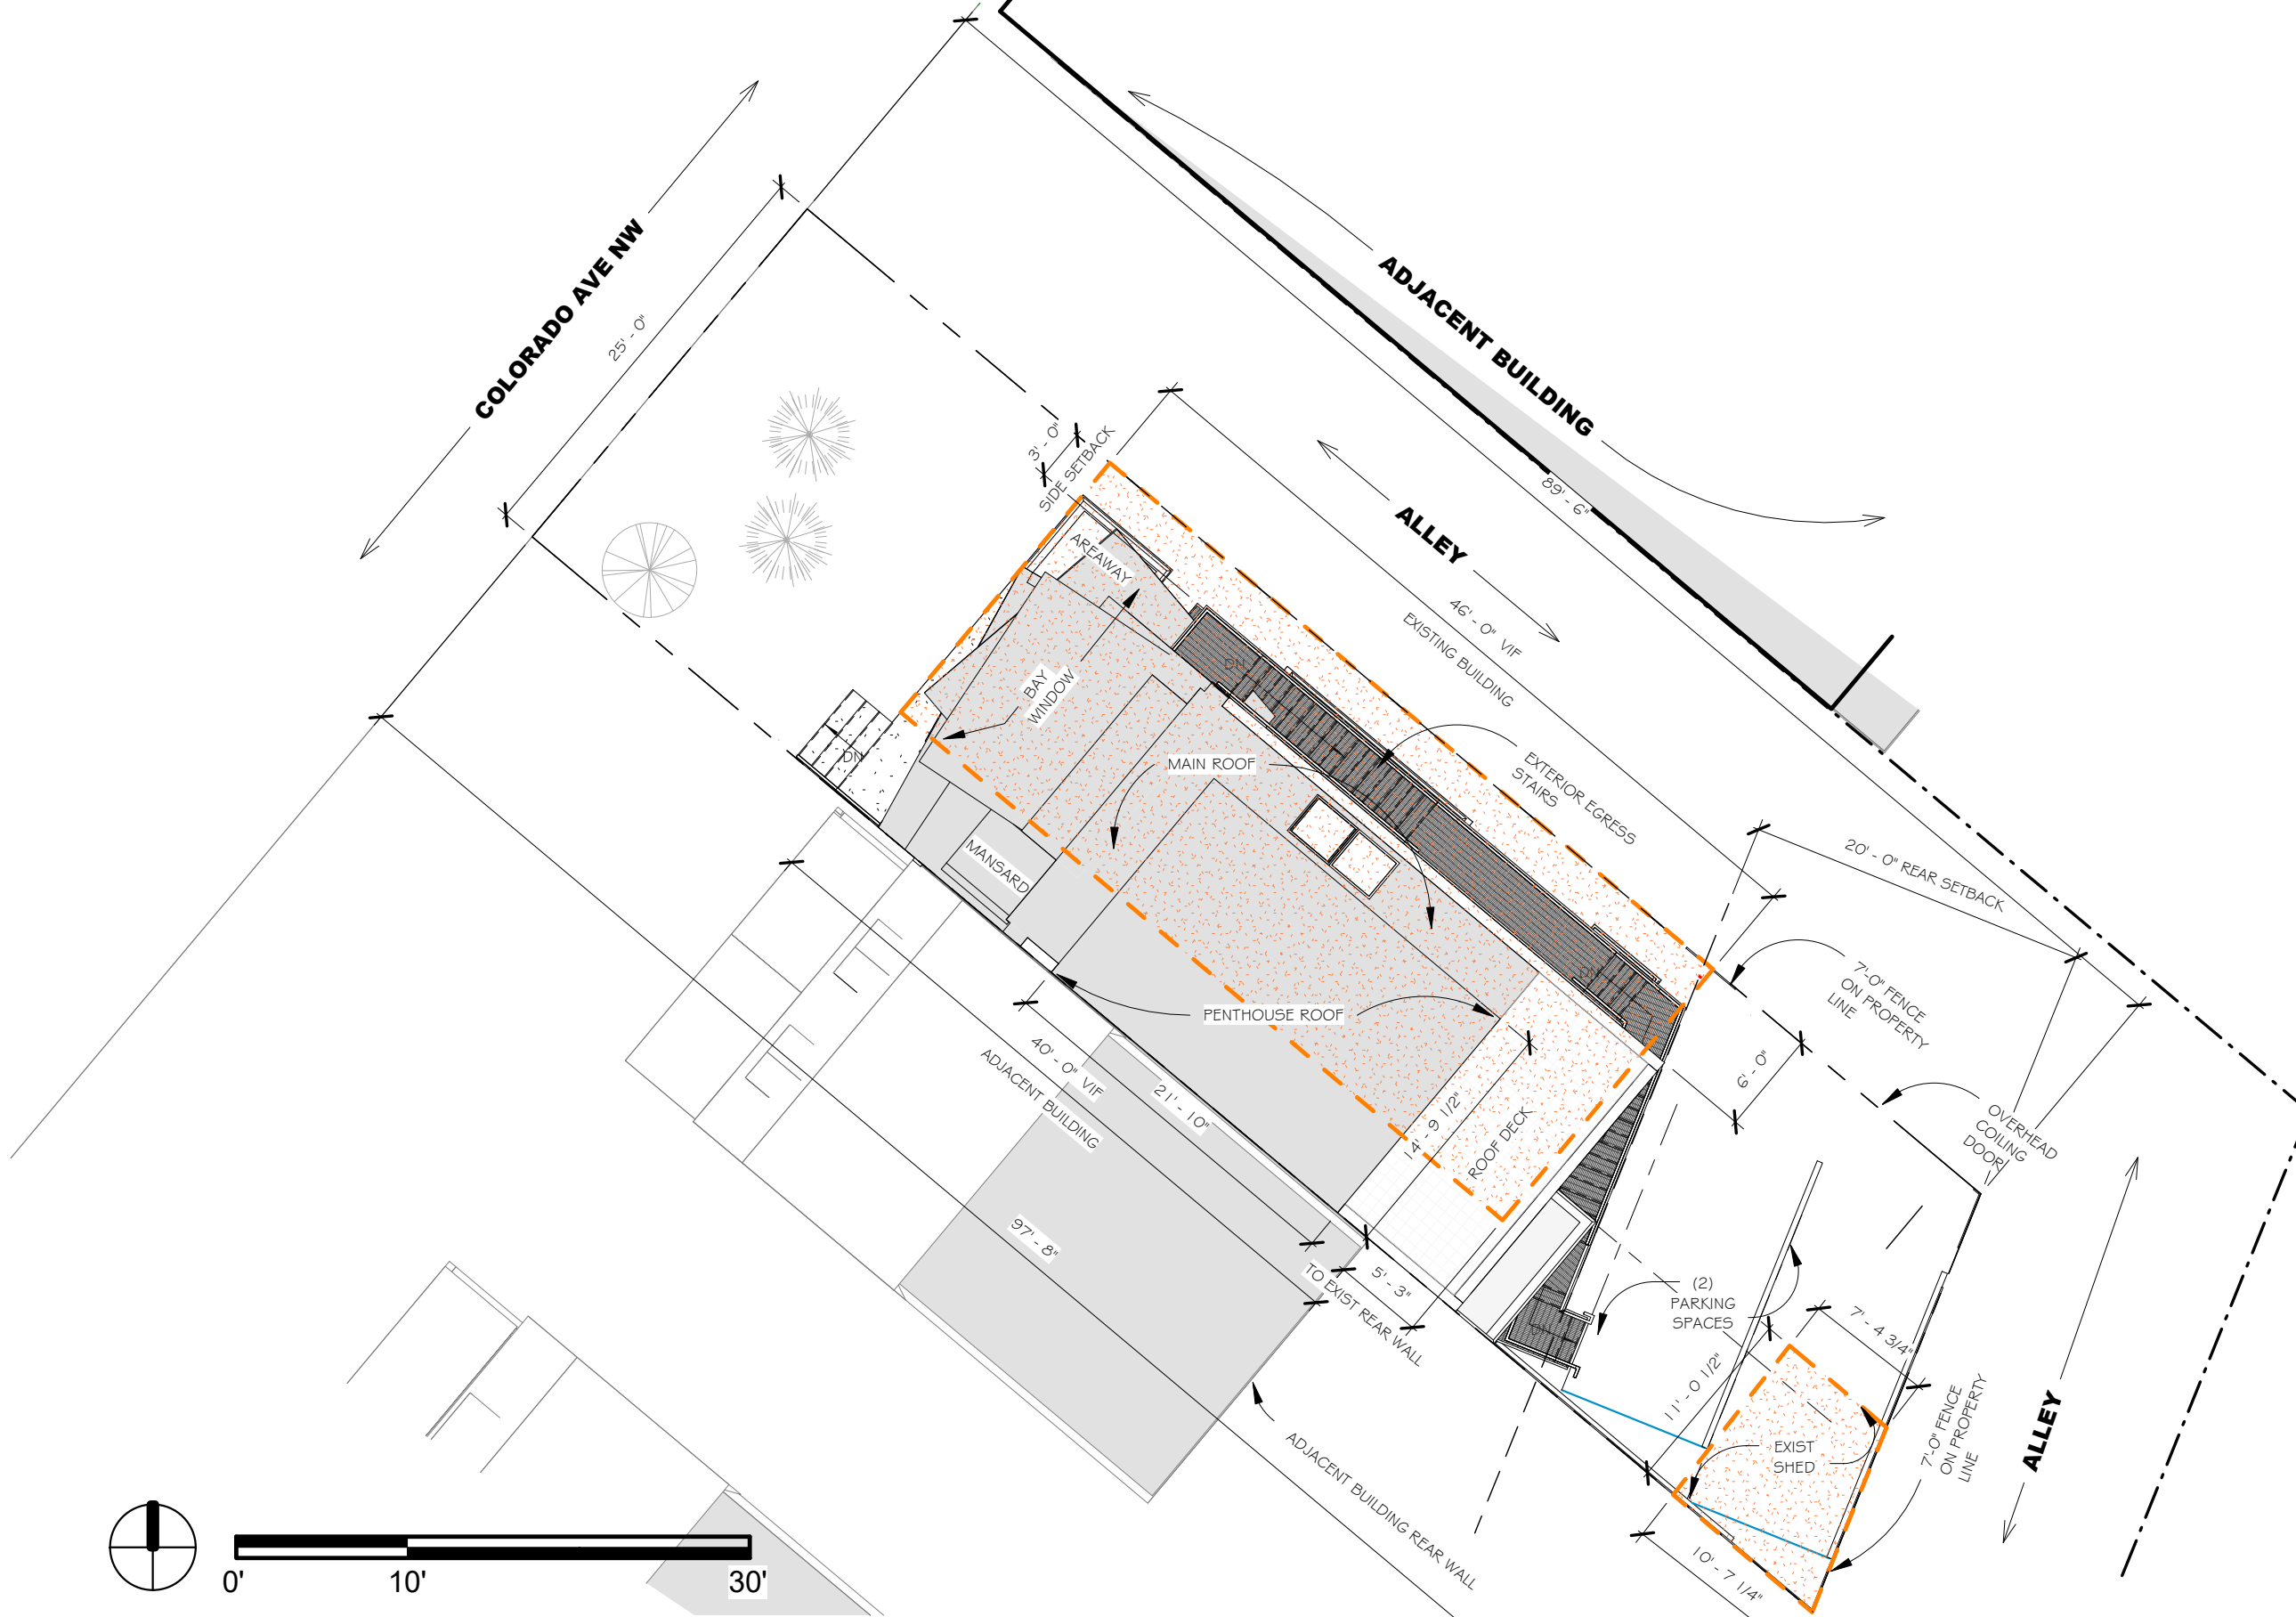

# ARCHITEXTUAL

www.architextual.com

T 202 295 9001

PROJECT INFORMATION

**5835 COLORADO CONDOMINIUM**  
**5835 COLORADO AVE ASSOCIATES**  
 5835 Colorado Ave NW, Washington DC

PROJECT NUMBER:

2/22/2019 2:29:10 PM

ISSUE RECORD

Issue:  
 Reference Sheet:  
 Drawing Date: 02/22/19  
 Drawn By:  
 Drawing Scale: 1" = 10'-0"

DRAWING INFORMATION

**Site Plan**

**Z.100**

COPYRIGHT © archi-TEXTUAL, PLLC 2017



ARCHITEXTUAL

www.architextual.com

T 202 295 9001

C:\Users\cferr\Documents\5835 COLORADO AVE NW\_Stacked boxes\_CatarinaFerreira4652.rvt

PROJECT INFORMATION

**5835 COLORADO CONDOMINIUM**  
**5835 COLORADO AVE ASSOCIATES**  
 5835 Colorado Ave NW, Washington DC

PROJECT  
NUMBER:

2/22/2019 2:29:22 PM

ISSUE RECORD


Issue:  
 Reference Sheet:  
 Drawing Date: 02/22/19  
 Drawn By: 1/16" =  
 Drawing Scale: 1'-0"

DRAWING INFORMATION


**Site Elevation**

**Z.101**


COPYRIGHT © archi-TEXTUAL, PLLC 2017

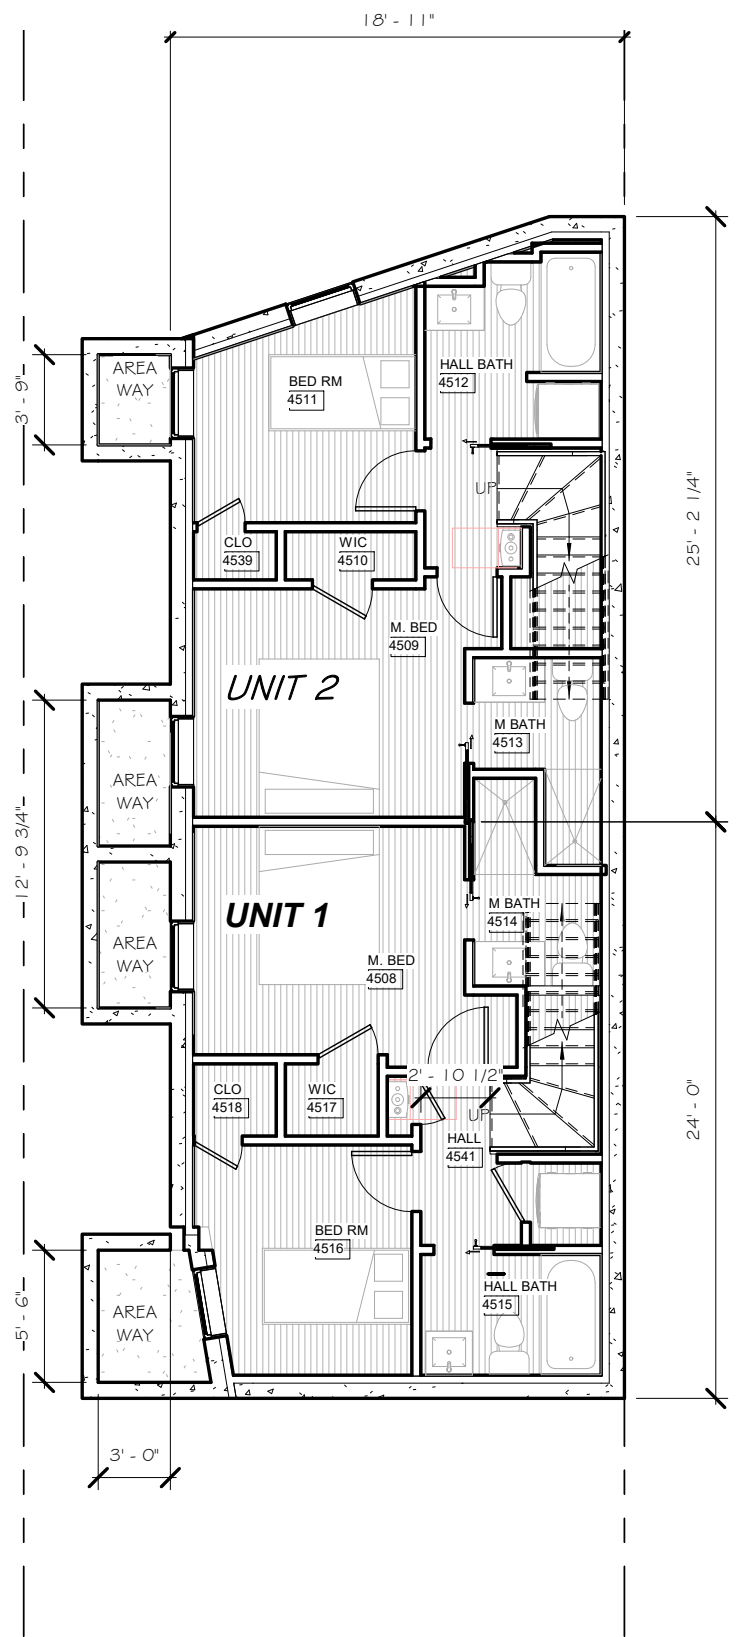

**01** Cellar  
SCALE 1/8" = 1'-0"

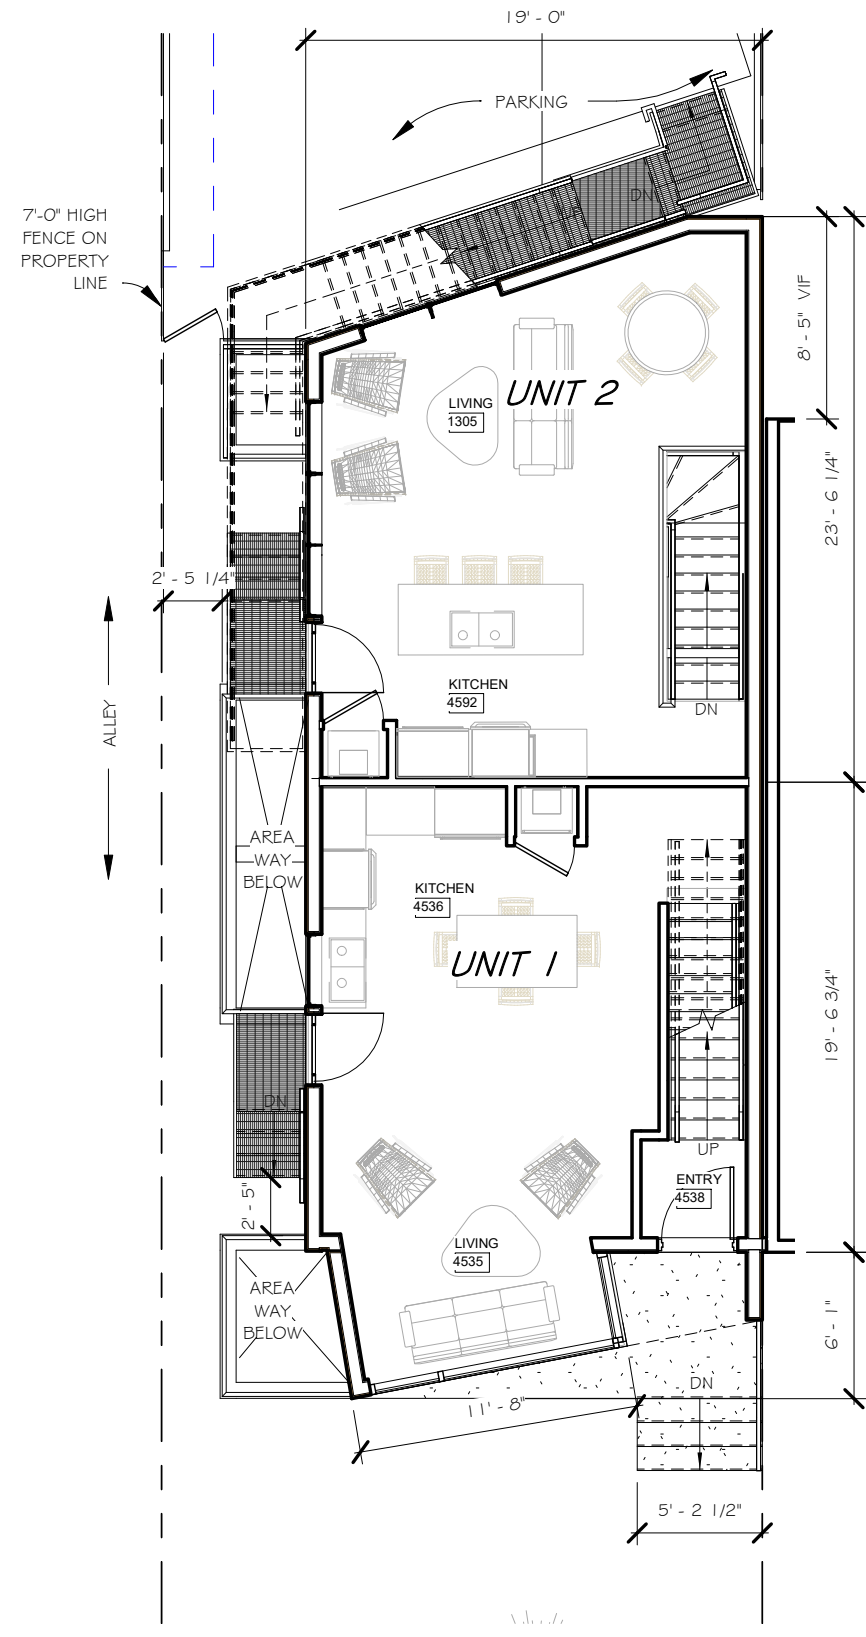

**02** 1st Floor  
SCALE 1/8" = 1'-0"

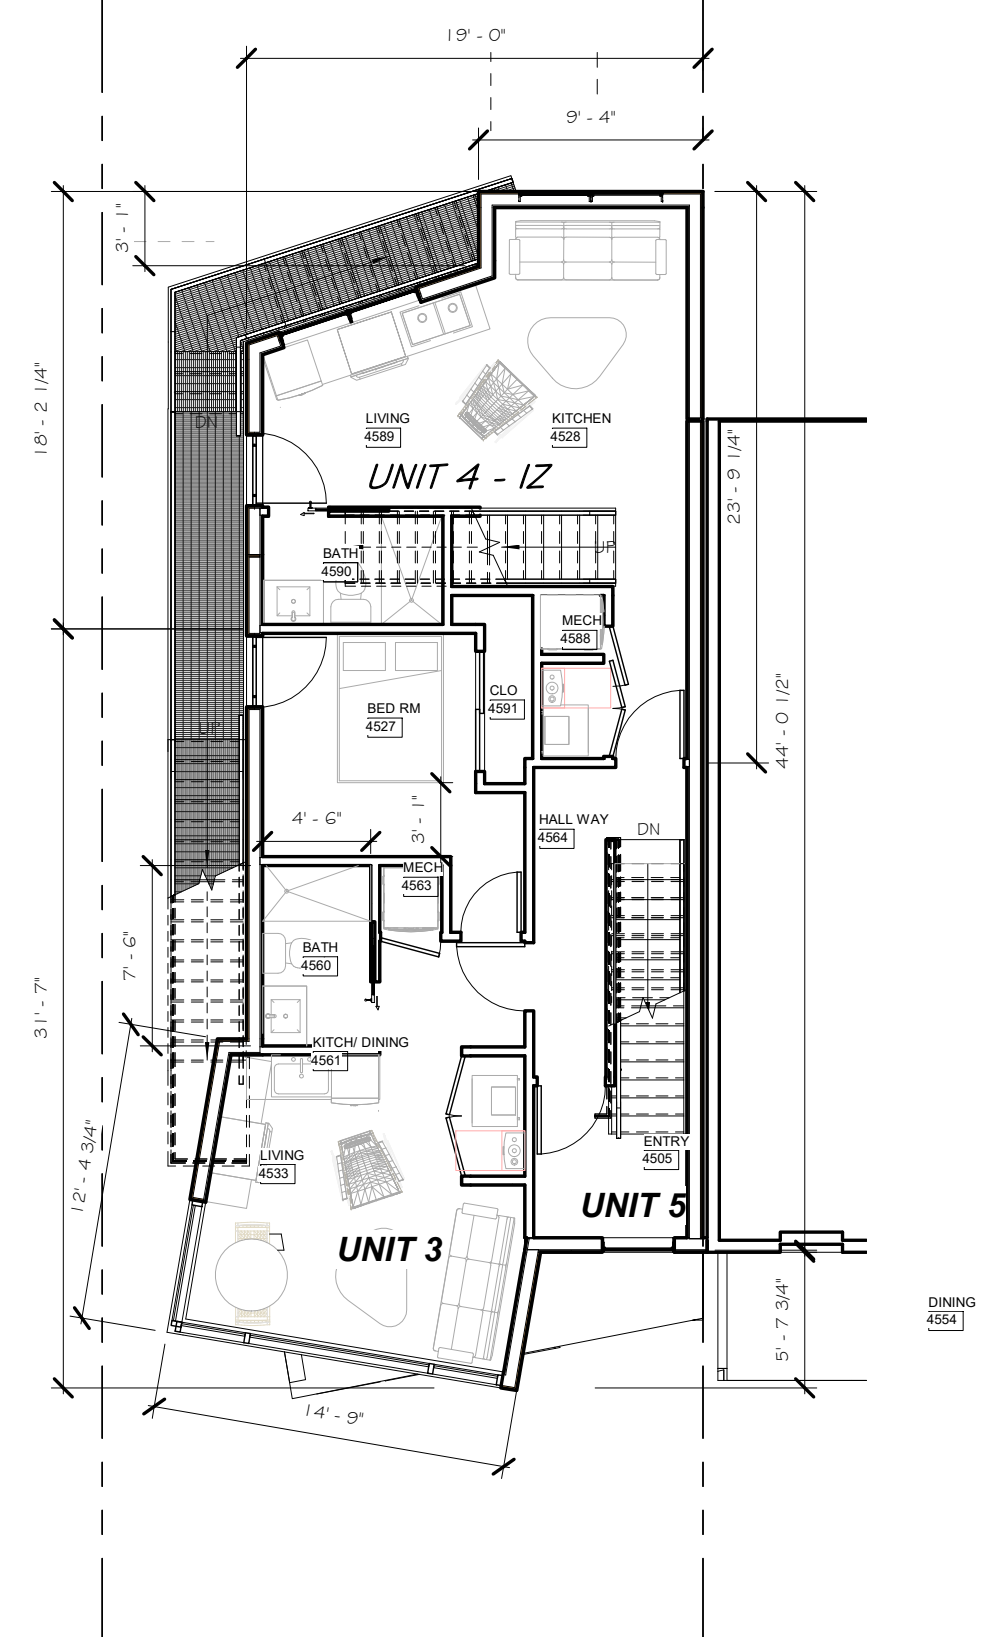

**03** 2nd Floor  
SCALE 1/8" = 1'-0"

ARCHITEXTUAL

www.architextual.com

T 202 295 9001

PROJECT INFORMATION

**5835 COLORADO CONDOMINIUM**  
5835 COLORADO AVE ASSOCIATES  
5835 Colorado Ave NW, Washington DC

PROJECT NUMBER:

2/22/2019 2:29:25 PM

ISSUE RECORD


Issue:  
Reference Sheet:  
Drawing Date: 02/22/19  
Drawn By:  
Drawing Scale: 1/8" = 1'-0"

DRAWING INFORMATION


**Floor Plans**

**Z.102**


COPYRIGHT © archi-TEXTUAL, PLLC 2017

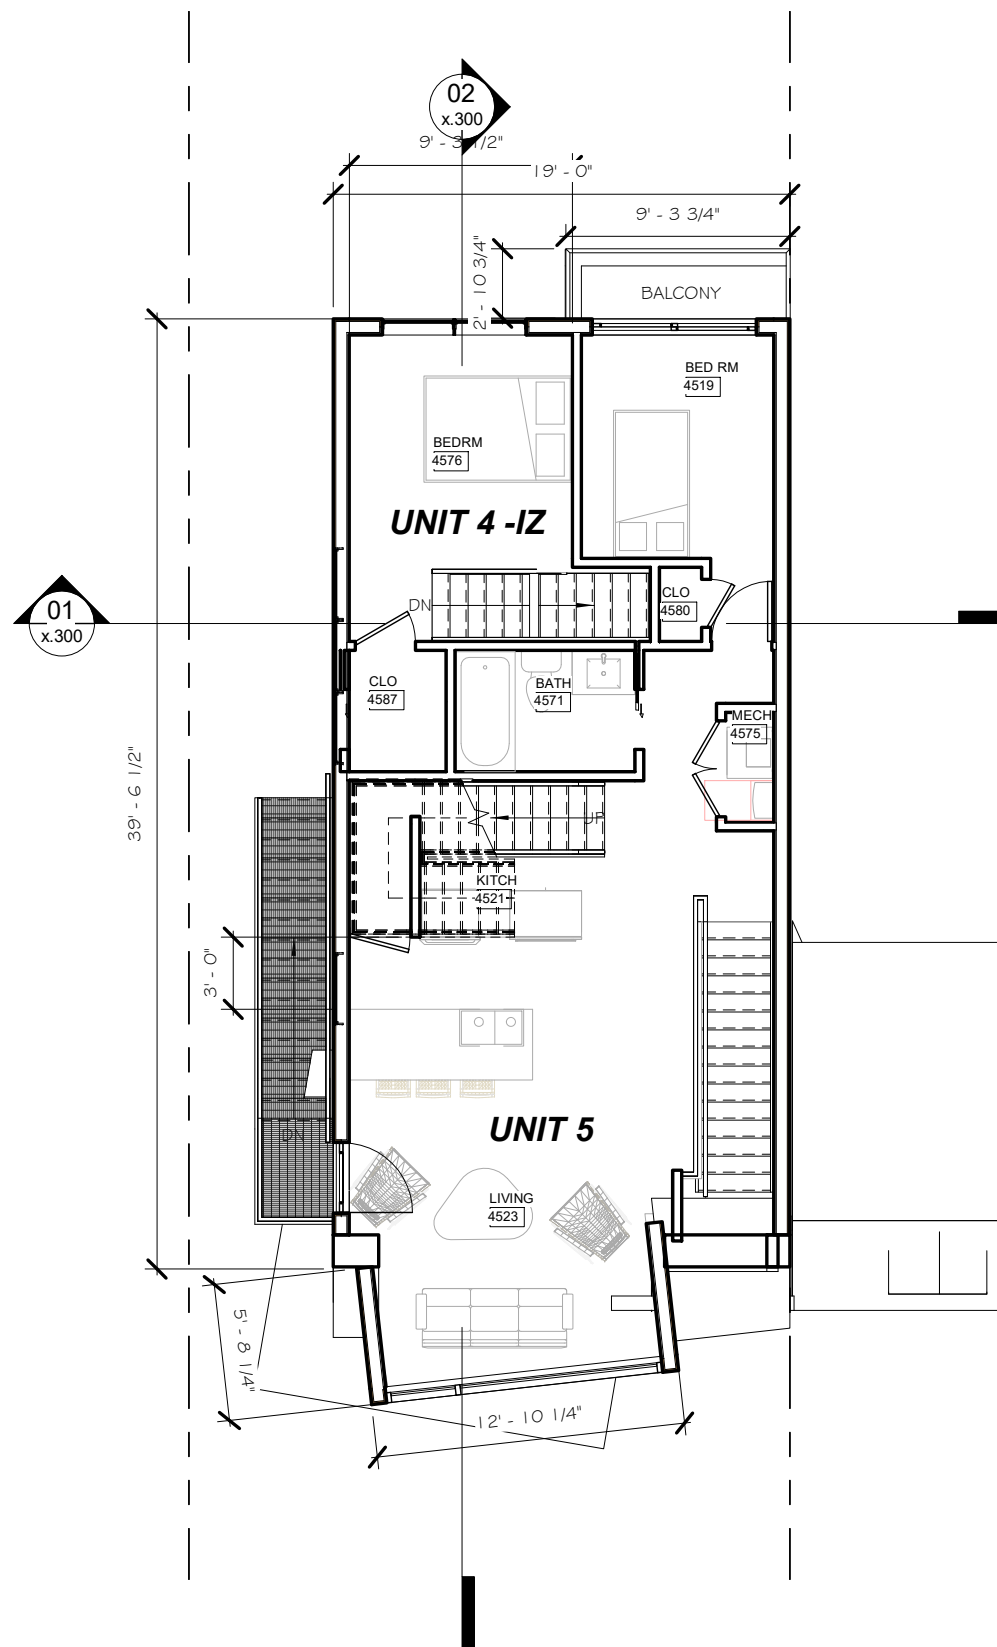

**01** 3rd Floor  
SCALE 1/8" = 1'-0"

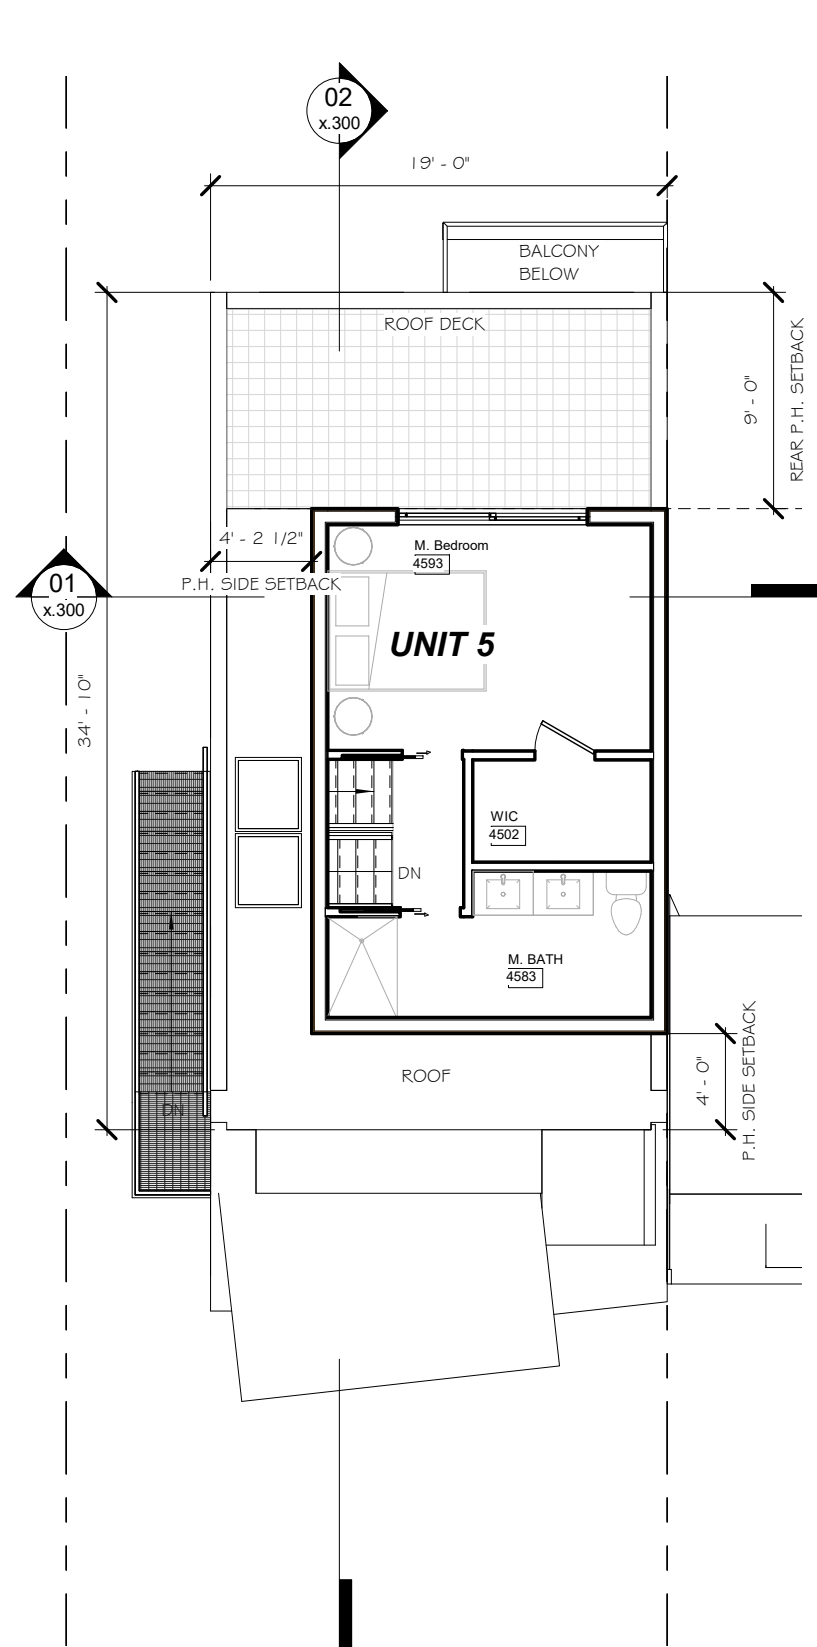

**02** Penthouse & Roof Deck  
SCALE 1/8" = 1'-0"

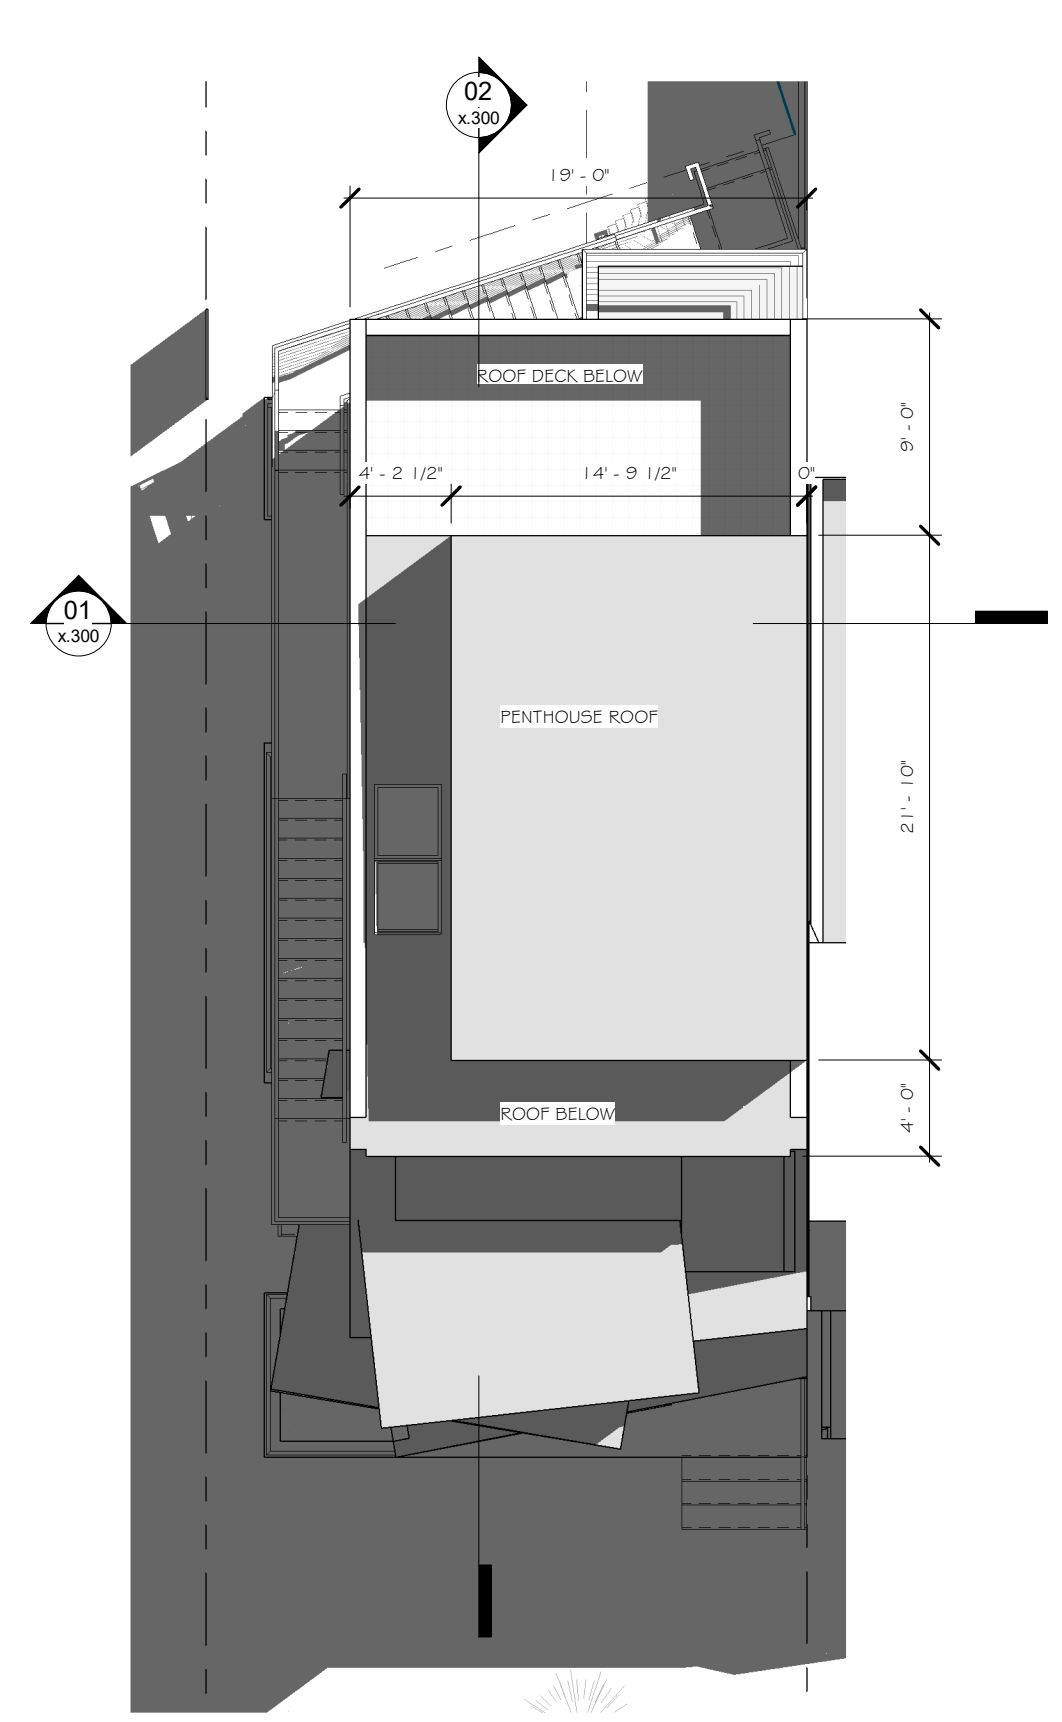

**03** Roof Plan  
SCALE 1/8" = 1'-0"

ARCHITEXTUAL

www.architextual.com

T 202 295 9001

PROJECT INFORMATION  
**5835 COLORADO CONDOMINIUM**  
**5835 COLORADO AVE ASSOCIATES**  
 5835 Colorado Ave NW, Washington DC

PROJECT NUMBER:

2/22/2019 2:29:28 PM

ISSUE RECORD  
 Issue:  
 Reference Sheet:  
 Drawing Date: 02/22/19  
 Drawn By:  
 Drawing Scale: 1/8" = 1'-0"

DRAWING INFORMATION  
**Floor Plans**

**Z.103**

COPYRIGHT © archi-TEXTUAL, PLLC 2017

C:\Users\cferr\Documents\5835 COLORADO AVE NW\_Stacked boxes\_CatarinaFerreira4652.rvt



● Penthouse Roof  
40' - 11"

● Max. Allowable  
40' - 0"

● Main Roof  
36' - 9 1/4"


● Attic  
31' - 11 1/2"

● 3rd Floor  
22' - 2"

● 2nd Floor  
12' - 4"

● 1st Floor  
2' - 4"

● Grade (BHMP)  
0' - 0"

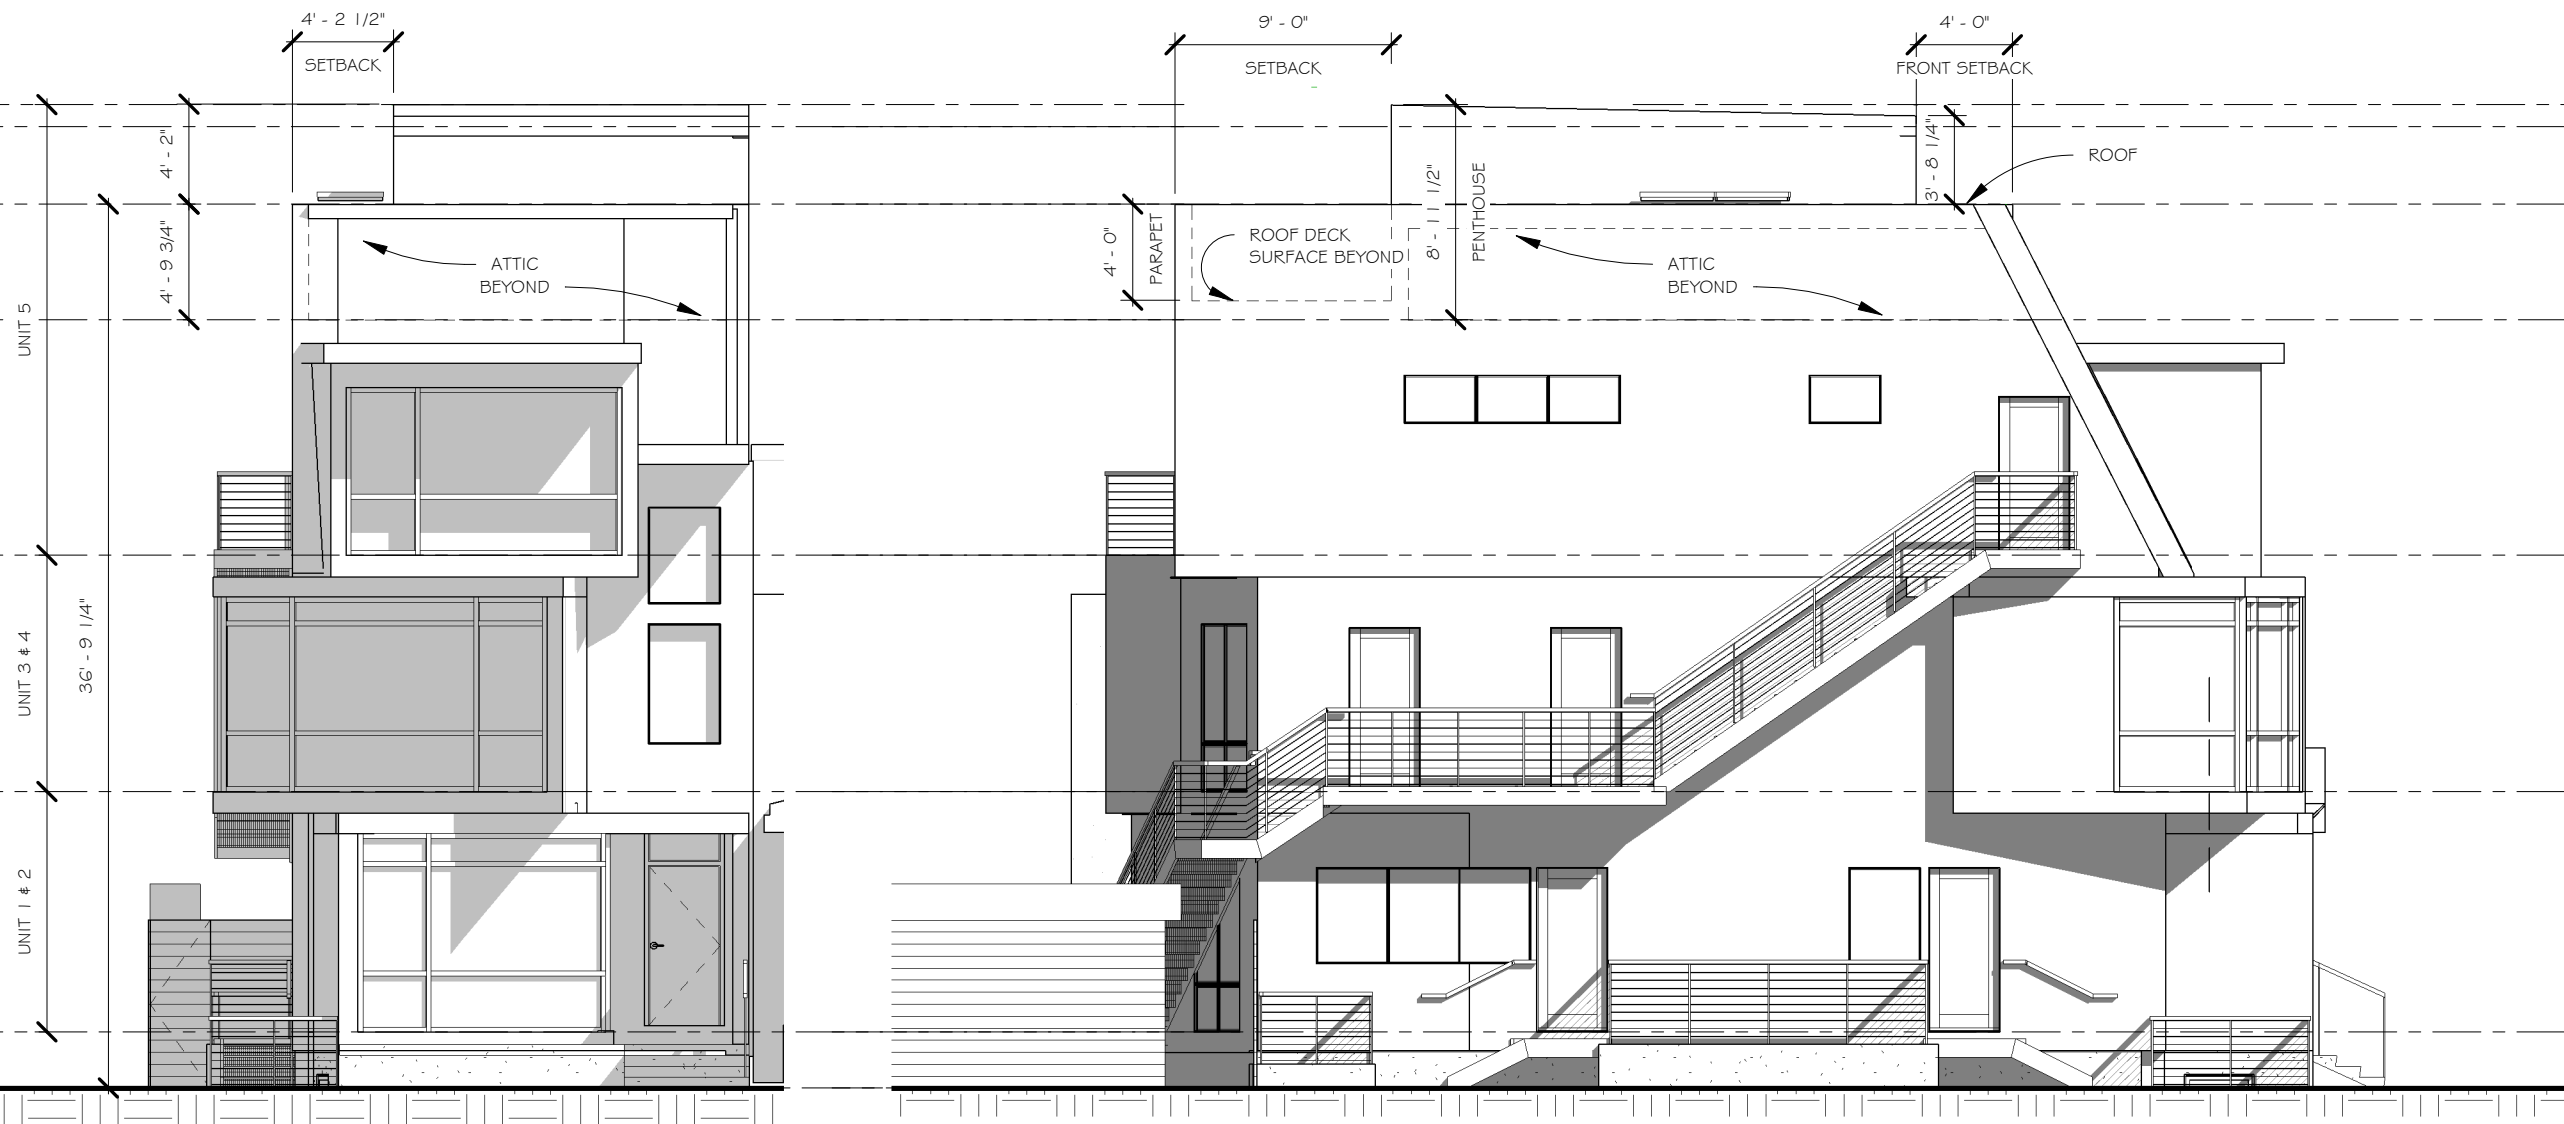

01 West Elevation  
SCALE 1/8" = 1'-0"

02 North Elevation  
SCALE 1/8" = 1'-0"

ARCHITEXTUAL

www.architextual.com

T 202 295 9001

PROJECT INFORMATION

5835 COLORADO CONDOMINIUM  
5835 COLORADO AVE ASSOCIATES  
5835 Colorado Ave NW, Washington DC

PROJECT NUMBER:

2/22/2019 2:29:32 PM

ISSUE RECORD

Issue:  
Reference Sheet:  
Drawing Date: 02/22/19  
Drawn By:  
Drawing Scale: 1/8" = 1'-0"

DRAWING INFORMATION

Elevations

Z.200

COPYRIGHT © archi-TEXTUAL, PLLC 2017

C:\Users\cferr\Documents\5835 COLORADO AVE NW\_Stacked boxes\_CatarinaFerreira4652.rvt

Max. Allowable  
Penthouse  
52' - 0"

Penthouse Roof  
40' - 11"

Max. Allowable  
40' - 0"

Main Roof  
36' - 9 1/4"


Attic  
31' - 11 1/2"

3rd Floor  
22' - 2"


2nd Floor  
12' - 4"

1st Floor  
2' - 4"

Grade (BHMP)  
0' - 0"

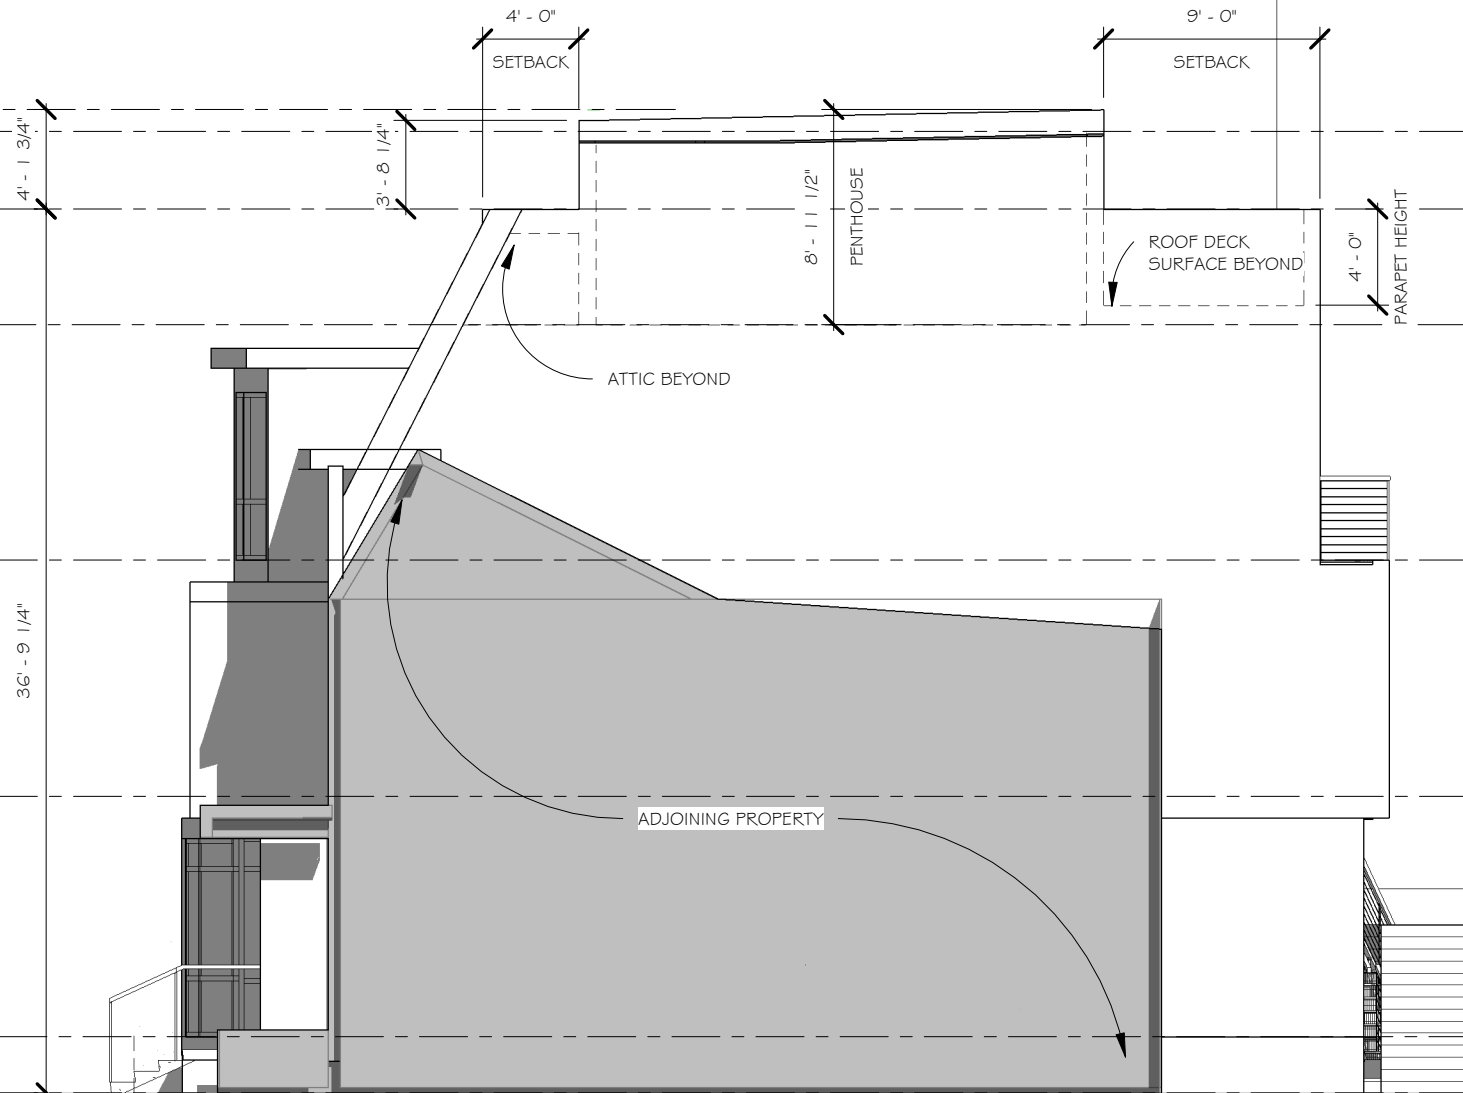

**01** South Elevation  
SCALE 1/8" = 1'-0"

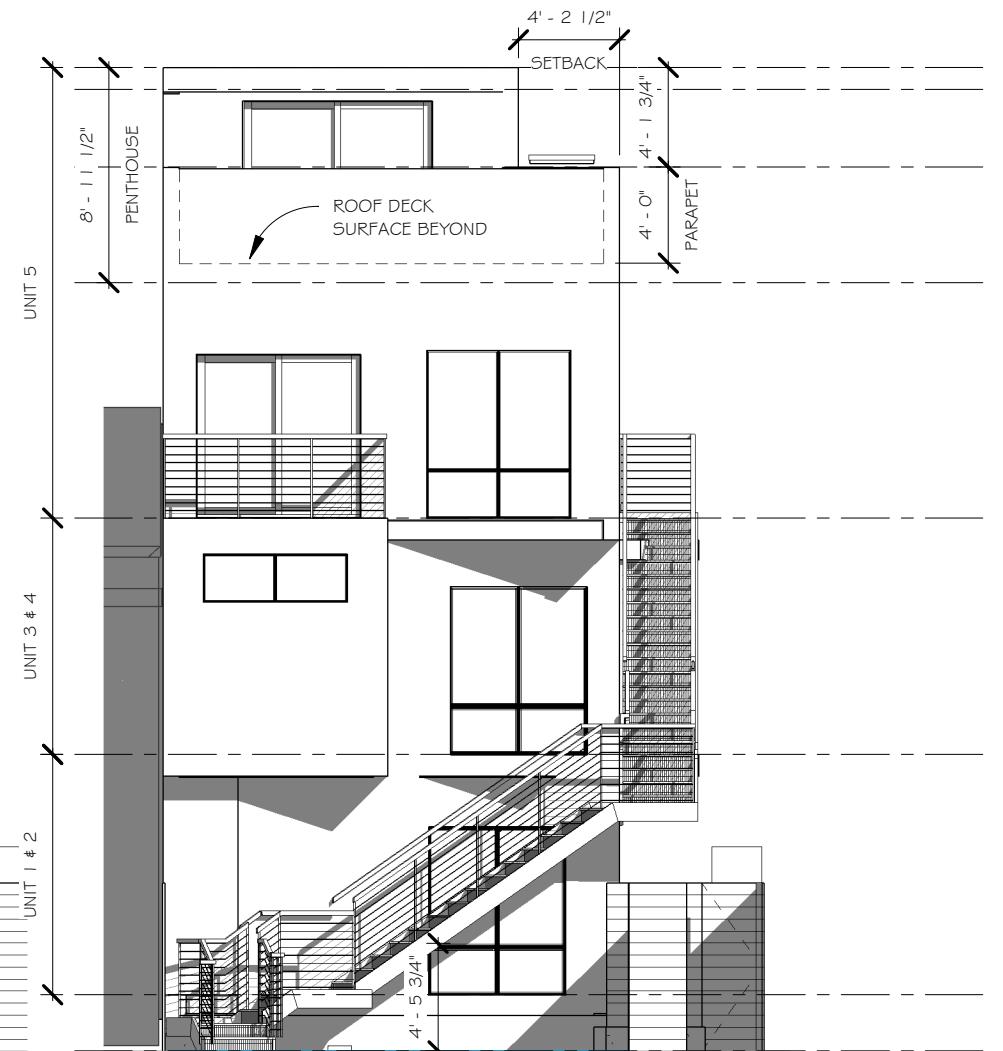

**02** East Elevation  
SCALE 1/8" = 1'-0"

ARCHITEXTUAL

www.architextual.com

T 202 295 9001

PROJECT INFORMATION

**5835 COLORADO CONDOMINIUM**  
5835 COLORADO AVE ASSOCIATES  
5835 Colorado Ave NW, Washington DC

PROJECT  
NUMBER:

2/22/2019 2:29:36 PM

ISSUE RECORD


Issue:  
Reference Sheet:  
Drawing Date: 02/22/19  
Drawn By:  
Drawing Scale: 1/8" = 1'-0"

DRAWING INFORMATION

**Elevations**

**Z.201**

COPYRIGHT © archi-TEXTUAL, PLLC 2017

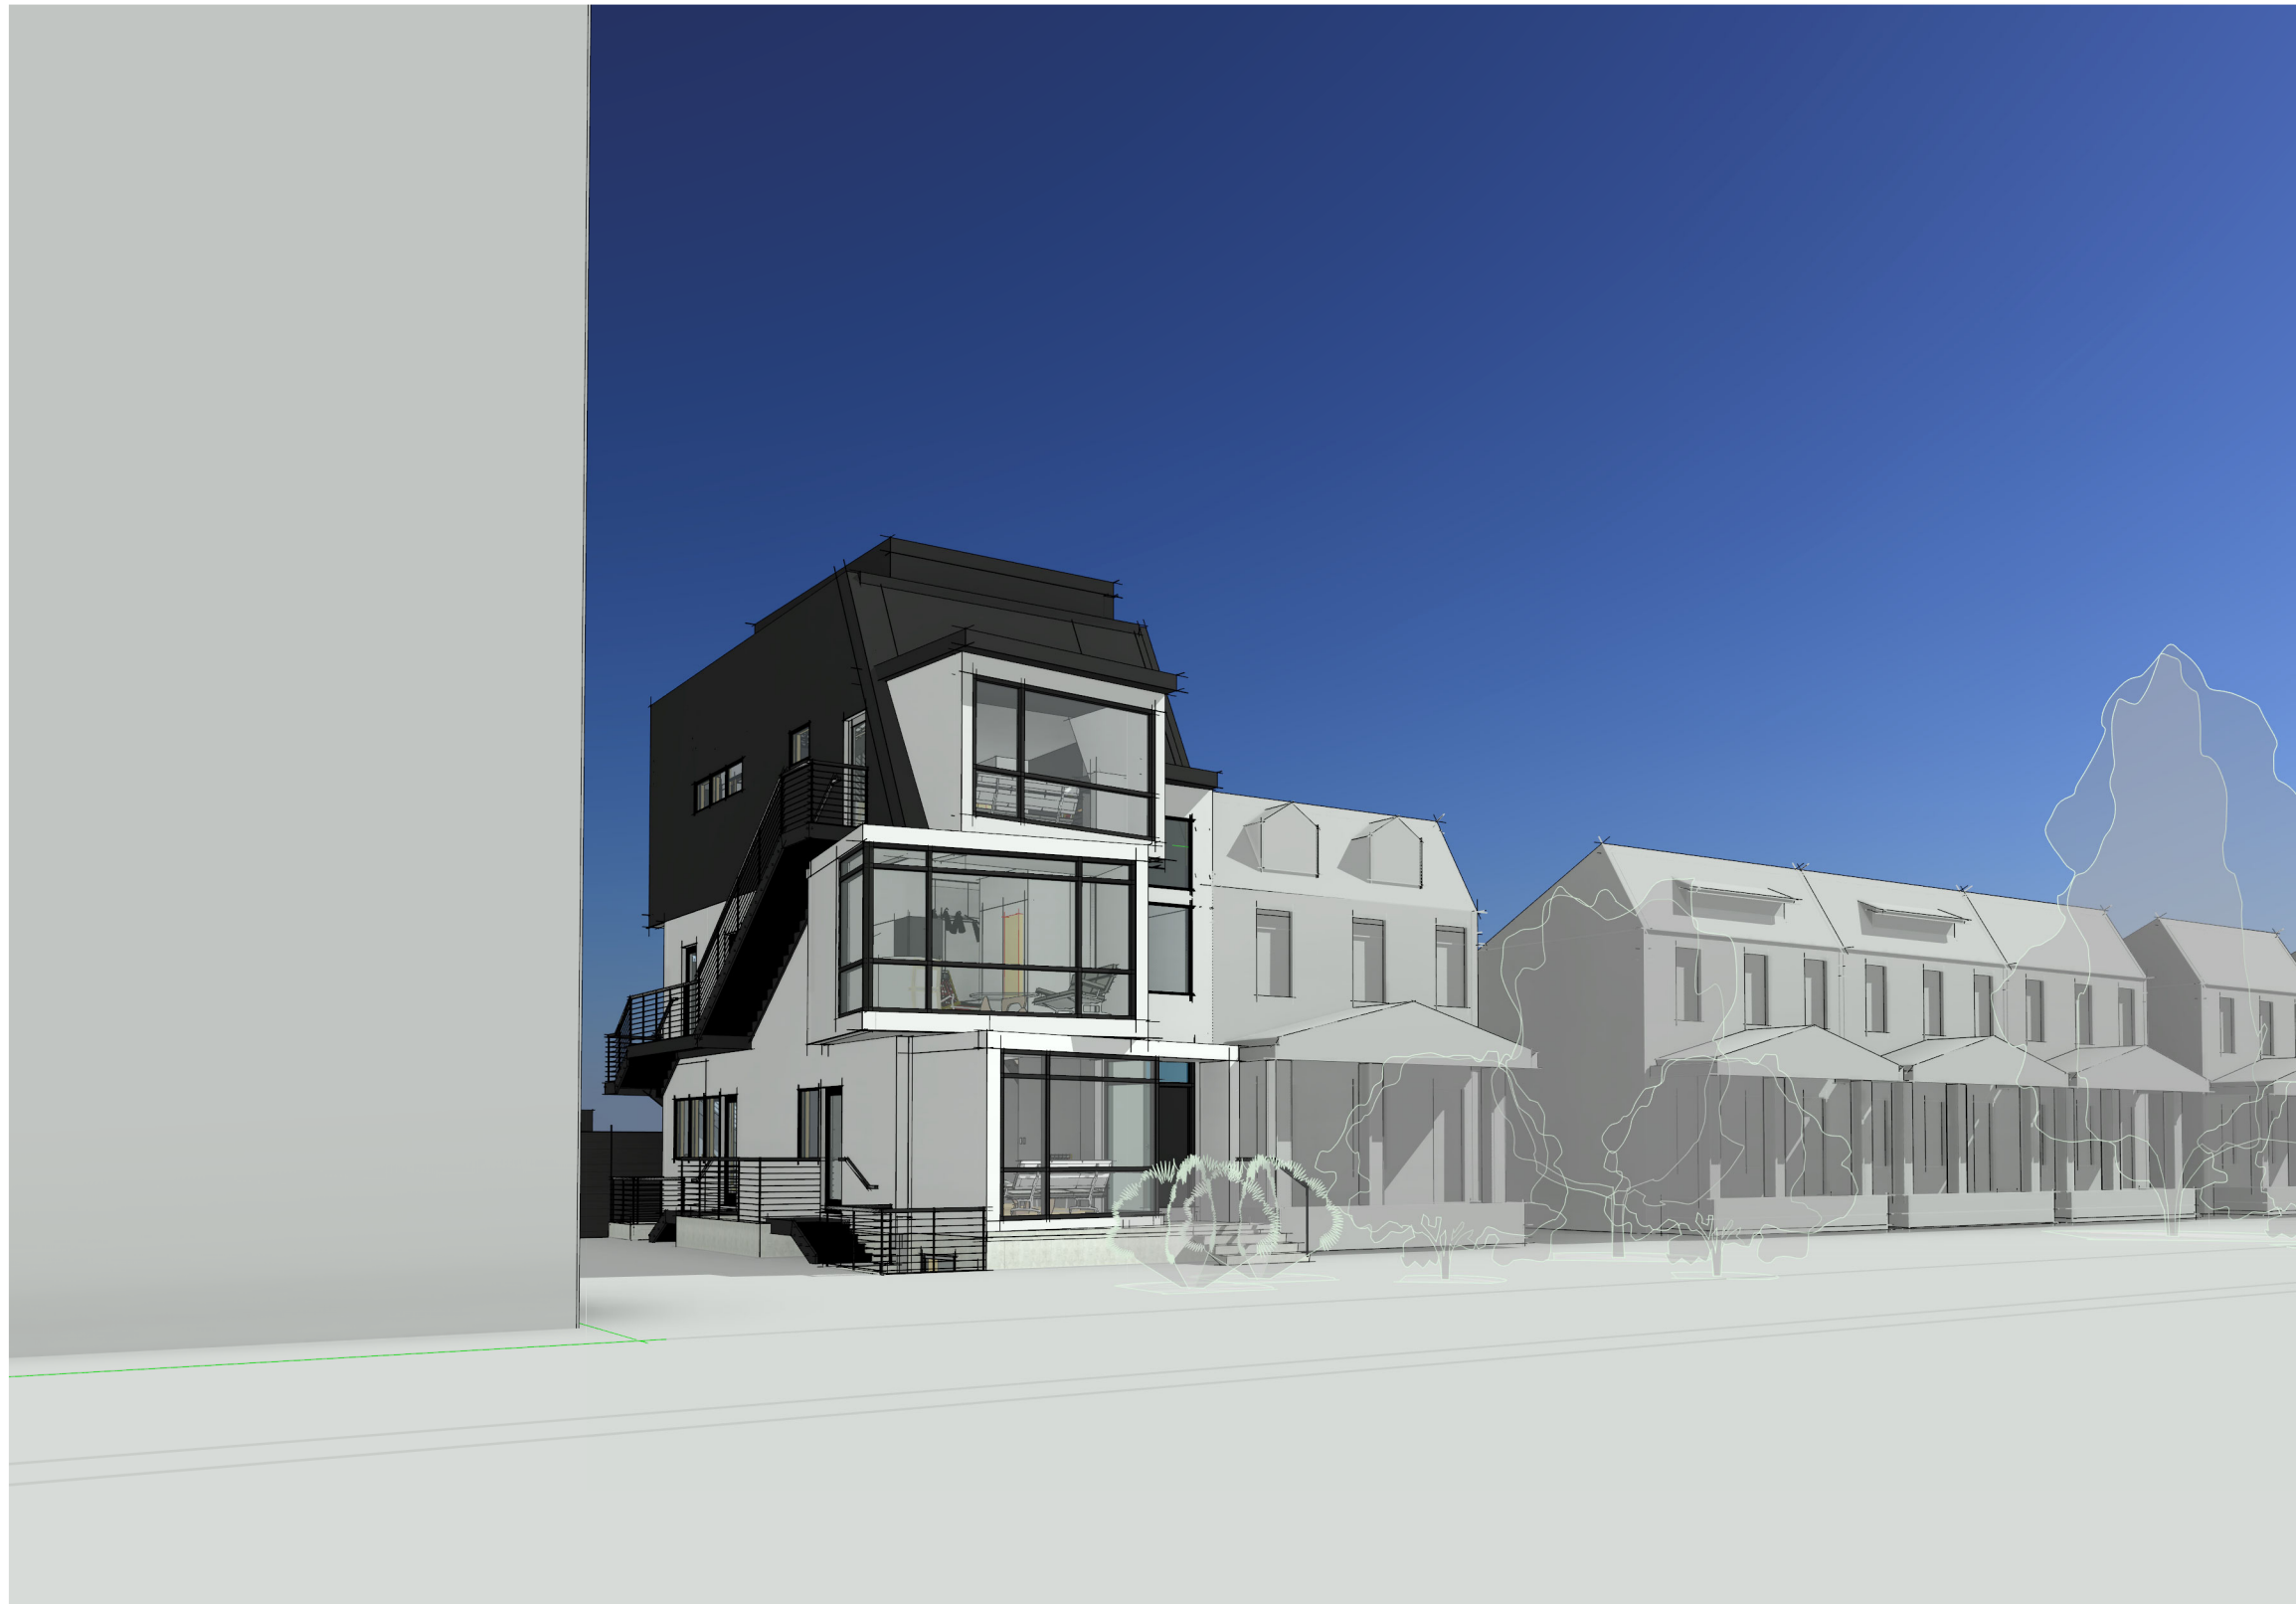

1 | Street View BZA  
SCALE

ARCHITEXTUAL

www.architextual.com

T 202 295 9001

C:\Users\cferr\Documents\5835 COLORADO AVE NW\_Stacked boxes\_CatarinaFerreira4652.rvt

PROJECT INFORMATION

**5835 COLORADO CONDOMINIUM**  
**5835 COLORADO AVE ASSOCIATES**  
5835 Colorado Ave NW, Washington DC

PROJECT  
NUMBER:

2/22/2019 2:30:01 PM

ISSUE RECORD

Issue:  
Reference Sheet:  
Drawing Date: 02/22/19  
Drawn By:  
Drawing Scale:

DRAWING INFORMATION

**Perspectives**

**Z.900**

COPYRIGHT © archi-TEXTUAL, PLLC 2017



ARCHITEXTUAL

www.architextual.com

T 202 295 9001

C:\Users\cferr\Documents\5835 COLORADO AVE NW\_Stacked boxes\_CatarinaFerreira4652.rvt

PROJECT INFORMATION

**5835 COLORADO CONDOMINIUM**  
**5835 COLORADO AVE ASSOCIATES**  
5835 Colorado Ave NW, Washington DC

PROJECT  
NUMBER:

2/22/2019 2:30:29 PM

ISSUE RECORD

Issue:  
Reference Sheet:  
Drawing Date: 02/22/19  
Drawn By:  
Drawing Scale:

DRAWING INFORMATION

**Perspectives**

**Z.901**

COPYRIGHT © archi-TEXTUAL, PLLC 2017



ARCHITEXTUAL

www.architextual.com

T 202 295 9001

C:\Users\cferr\Documents\5835 COLORADO AVE NW\_Stacked boxes\_CatarinaFerreira4652.rvt

PROJECT INFORMATION

**5835 COLORADO CONDOMINIUM**  
**5835 COLORADO AVE ASSOCIATES**  
5835 Colorado Ave NW, Washington DC

PROJECT  
NUMBER:

2/22/2019 2:30:57 PM

ISSUE RECORD


Issue:  
Reference Sheet:  
Drawing Date: 02/22/19  
Drawn By:  
Drawing Scale:

DRAWING INFORMATION

**Perspectives**

**Z.902**

COPYRIGHT © archi-TEXTUAL, PLLC 2017

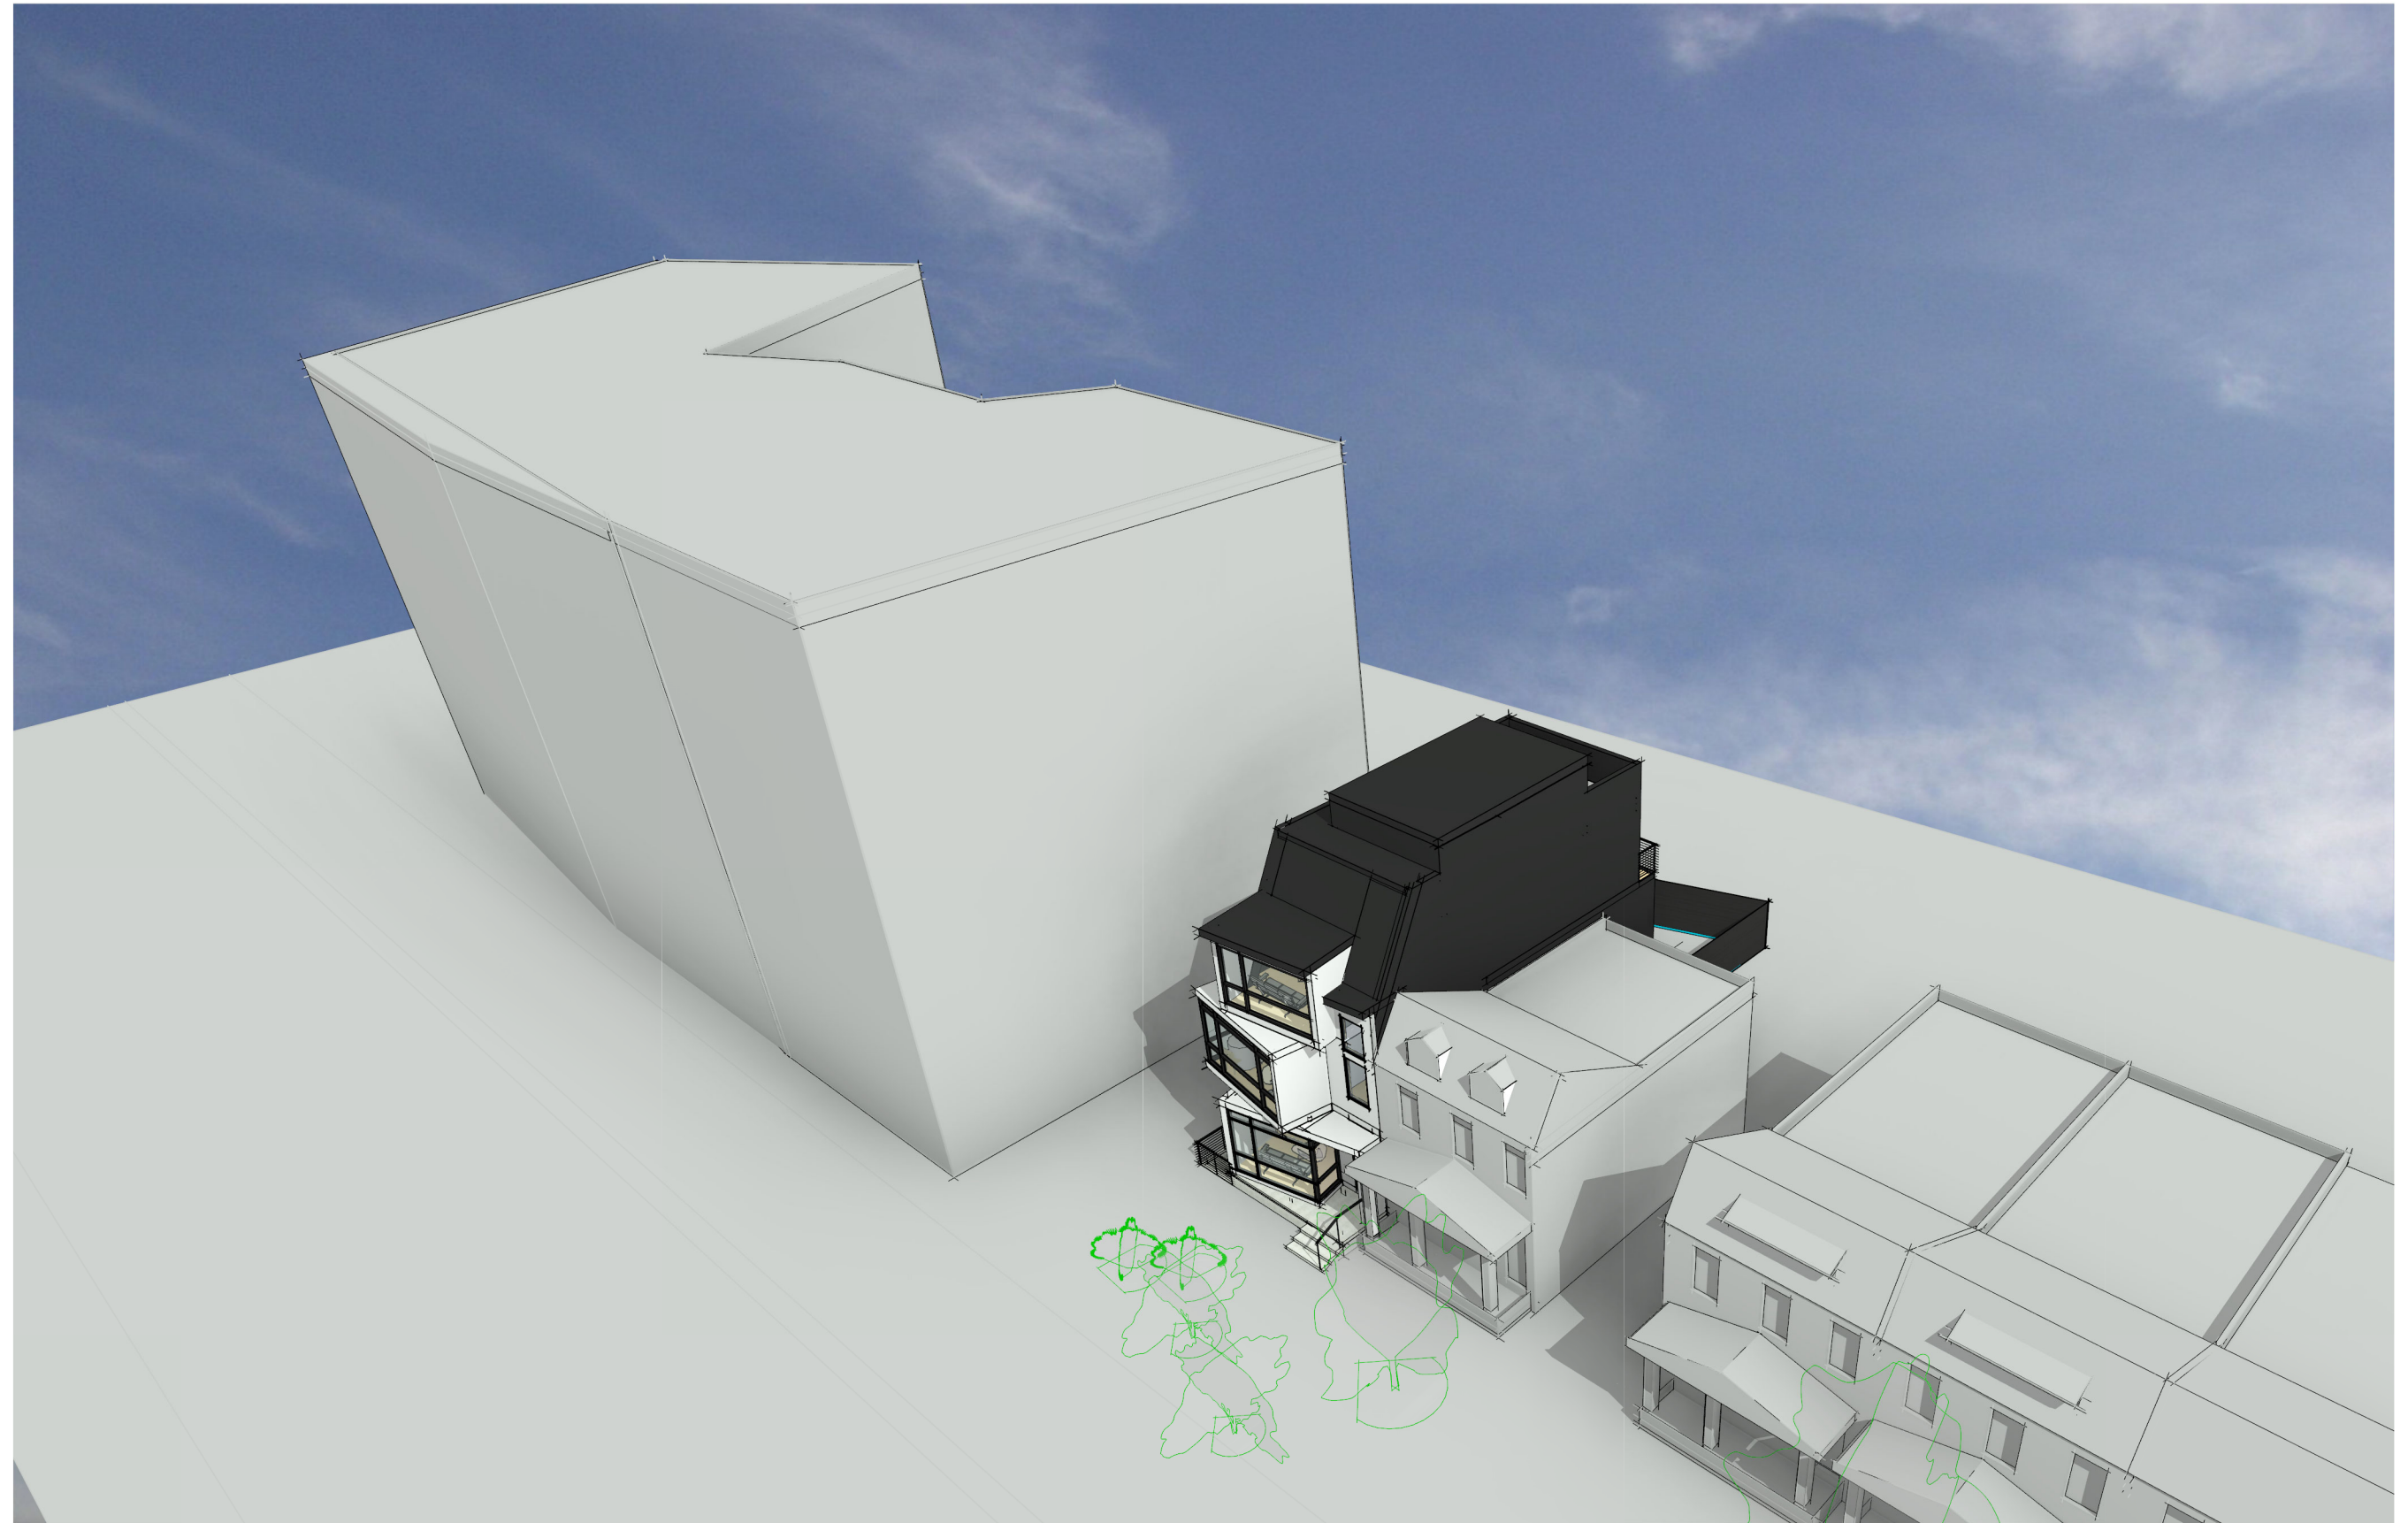

ARCHITEXTUAL

www.architextual.com

T 202 295 9001

C:\Users\cferr\Documents\5835 COLORADO AVE NW\_Stacked boxes\_CatarinaFerreira4652.rvt

PROJECT INFORMATION

**5835 COLORADO CONDOMINIUM**  
**5835 COLORADO AVE ASSOCIATES**  
5835 Colorado Ave NW, Washington DC

PROJECT  
NUMBER:

2/22/2019 2:31:19 PM

ISSUE RECORD

Issue:  
Reference Sheet:  
Drawing Date: 02/22/19  
Drawn By:  
Drawing Scale:

DRAWING INFORMATION

**Perspectives**

**Z.903**

COPYRIGHT © archi-TEXTUAL, PLLC 2017