




A  
B  
C  
D

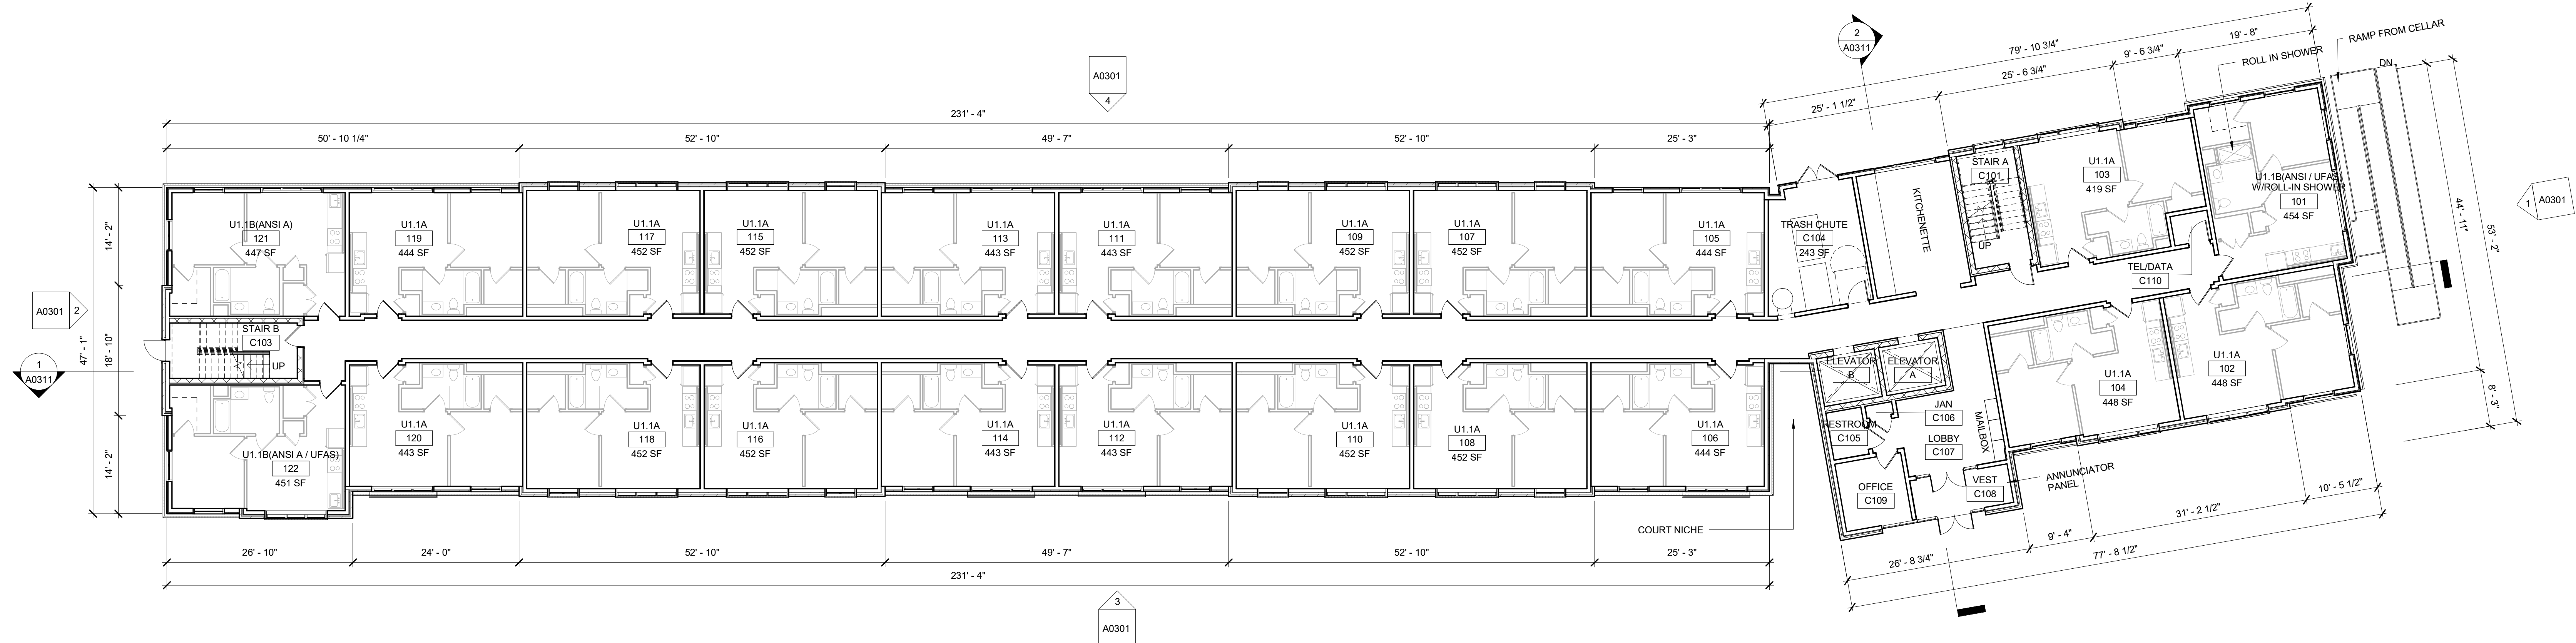

**2 FIRST FLOOR PLAN**  
A0200 3/32" = 1'-0"

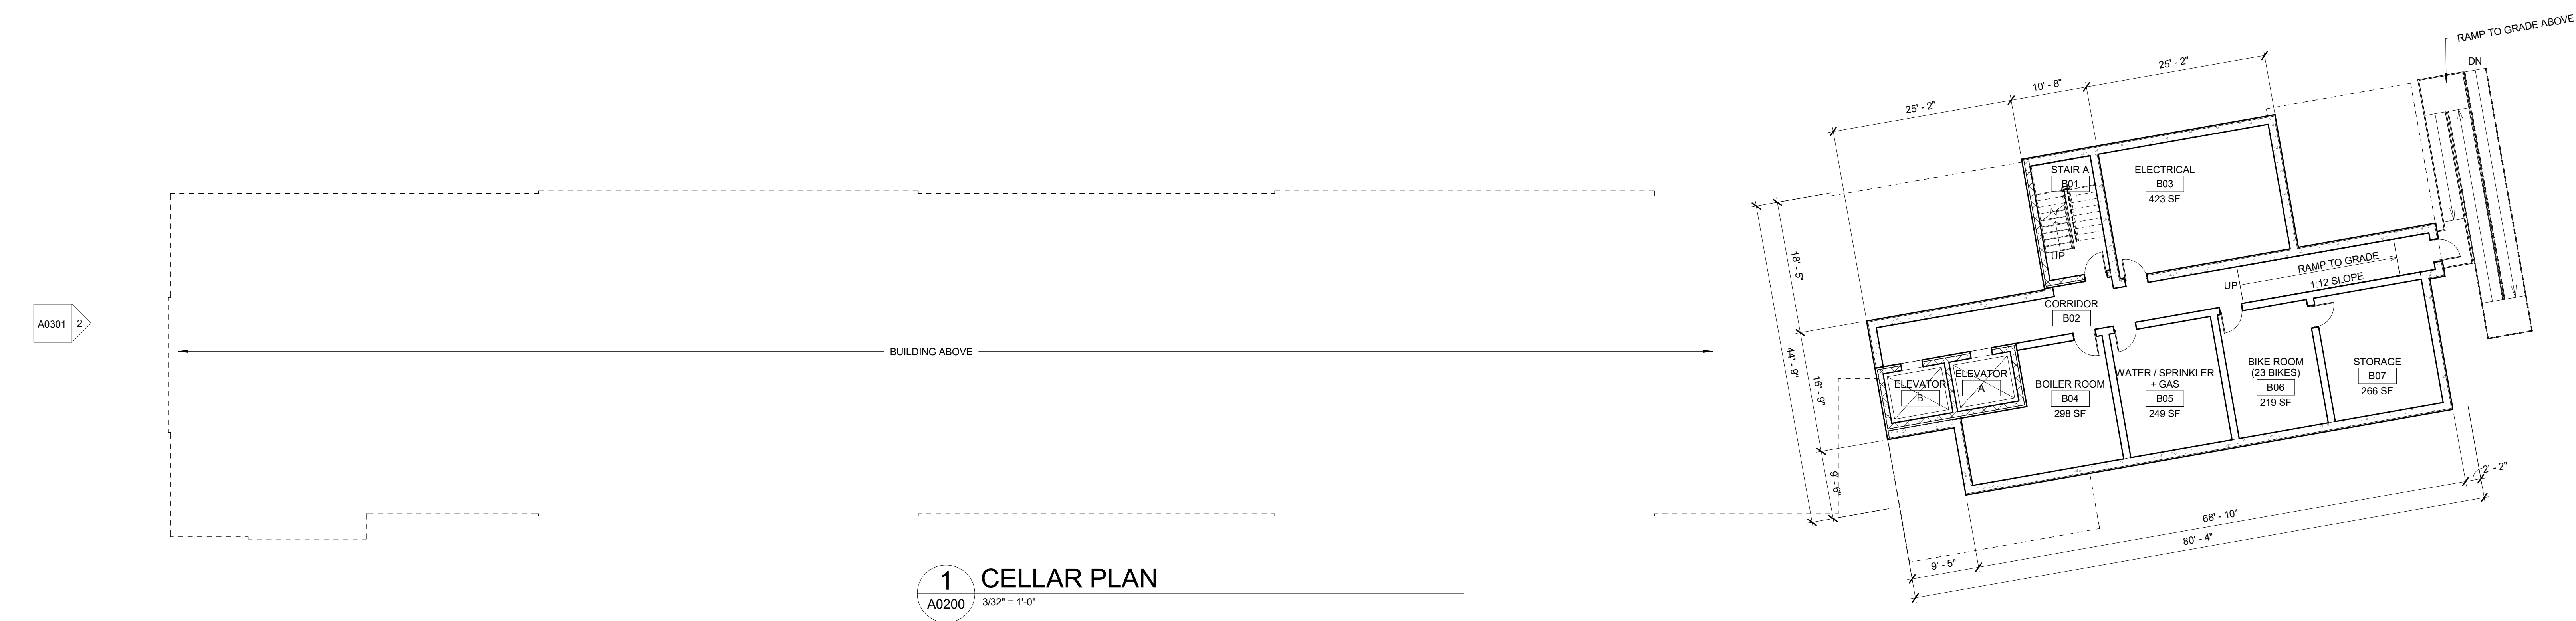

**1 CELLAR PLAN**  
A0200 3/32" = 1'-0"

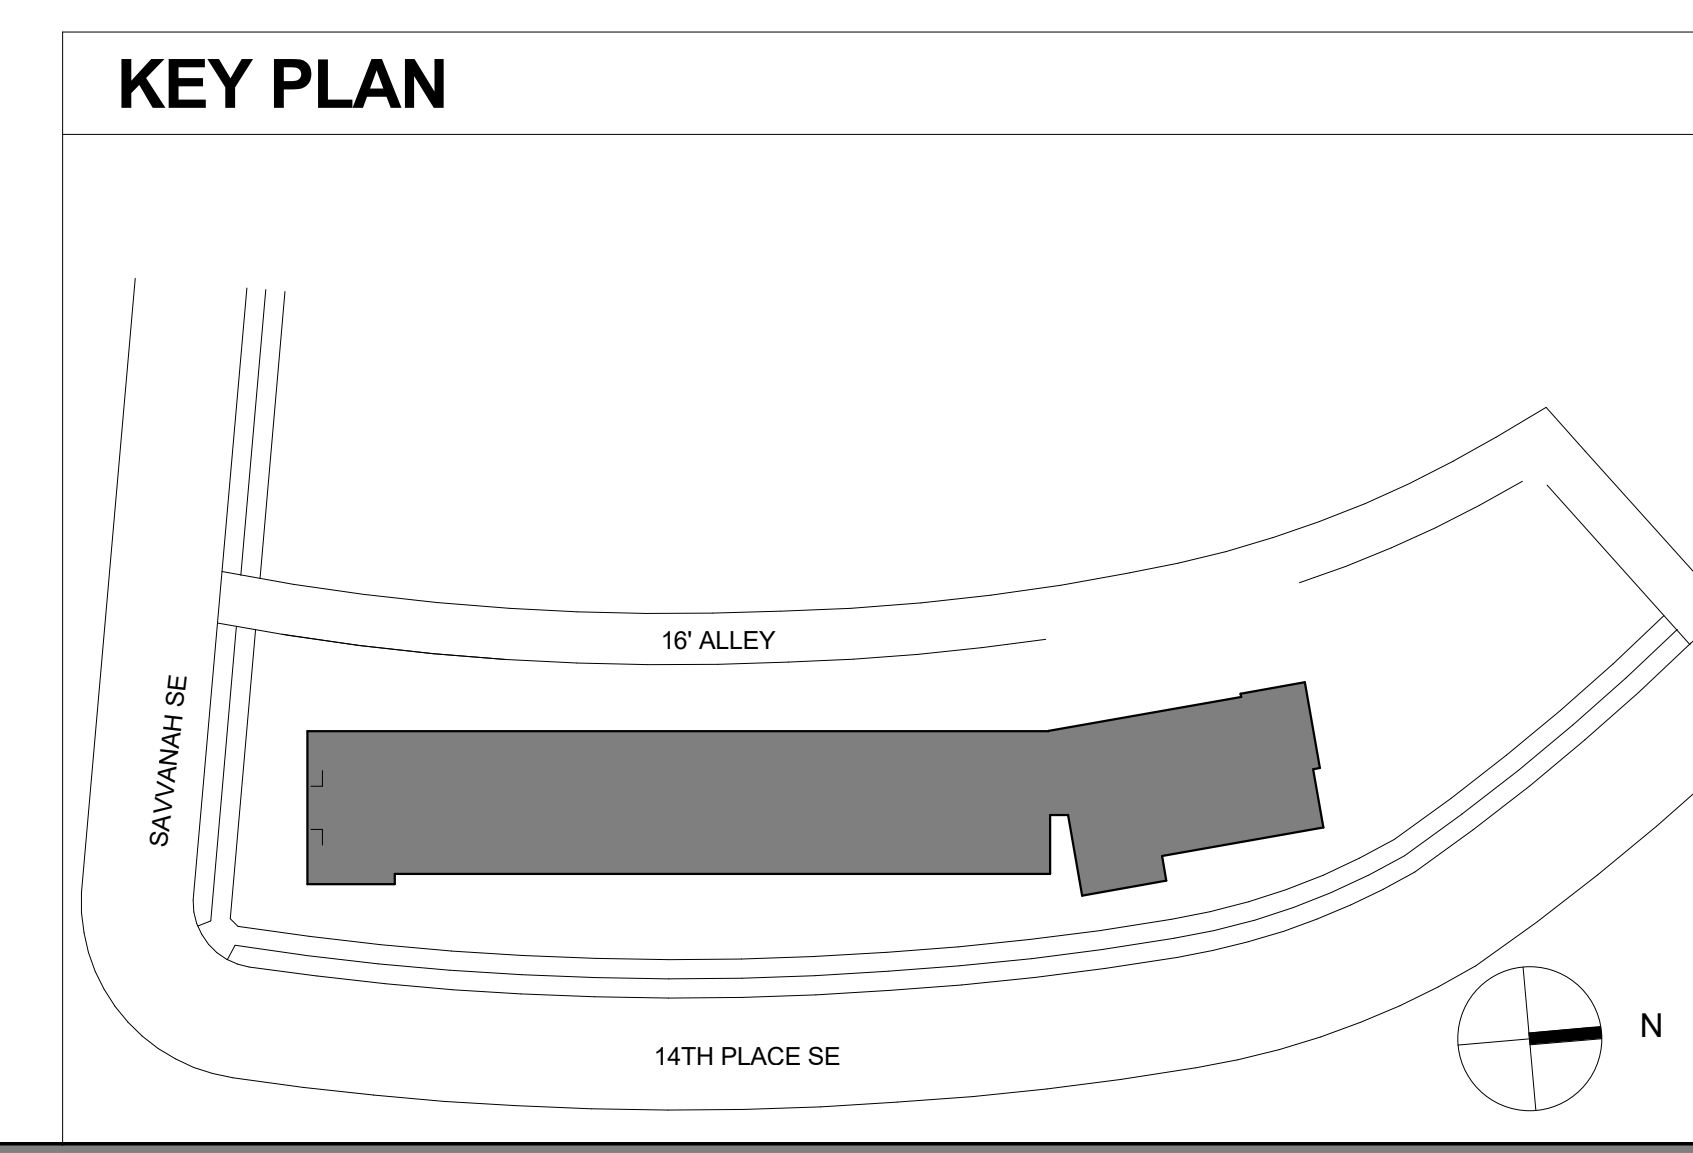

APPROVED BY



www.wiencek-associates.com

ALL DIMENSIONS SHALL BE GIVEN BY THE FIELD BY THE CONTRACTOR. THE CONTRACTOR IS SOLELY RESPONSIBLE FOR CONTRACTOR'S MEASUREMENTS.  
CONTRACTOR SHALL VERIFY ALL DIMENSIONS AND CONDITIONS OF WORK BEFORE BEGINNING WORK. THE CONTRACTOR SHALL BE RESPONSIBLE FOR OBTAINING ALL NECESSARY PERMITS AND APPROVALS FROM THE APPLICABLE AGENCIES.  
THIS PLAN AND DRAWING ARE NOT TO BE REPRODUCED, COPIED, OR OTHERWISE USED FOR ANY OTHER PROJECT WITHOUT THE WRITTEN PERMISSION OF WIENCEK + ASSOCIATES ARCHITECTS + PLANNERS.  
COPYRIGHT 2019

JOB NO. 2019-013.001

ISSUANCES		
REV.	DESCRIPTION	DATE
BZA Application		09/23/2019
BZA Prehearing		11/20/2019


HUD ID#	Design Architect
Arch. Administering Contract	Owner
Contractor	Lender
Bonding Company	

CONGRESS PARK LIHTC SENIOR


3311 - 3329 14th Place SE, Washington DC 20032

SHEET TITLE  
CELLAR AND FIRST FLOOR PLAN


DWG. NO. **A0200**  
Source of Zoning Adjustment  
District of Columbia  
CASE NO. 201908  
www.wiencek.com

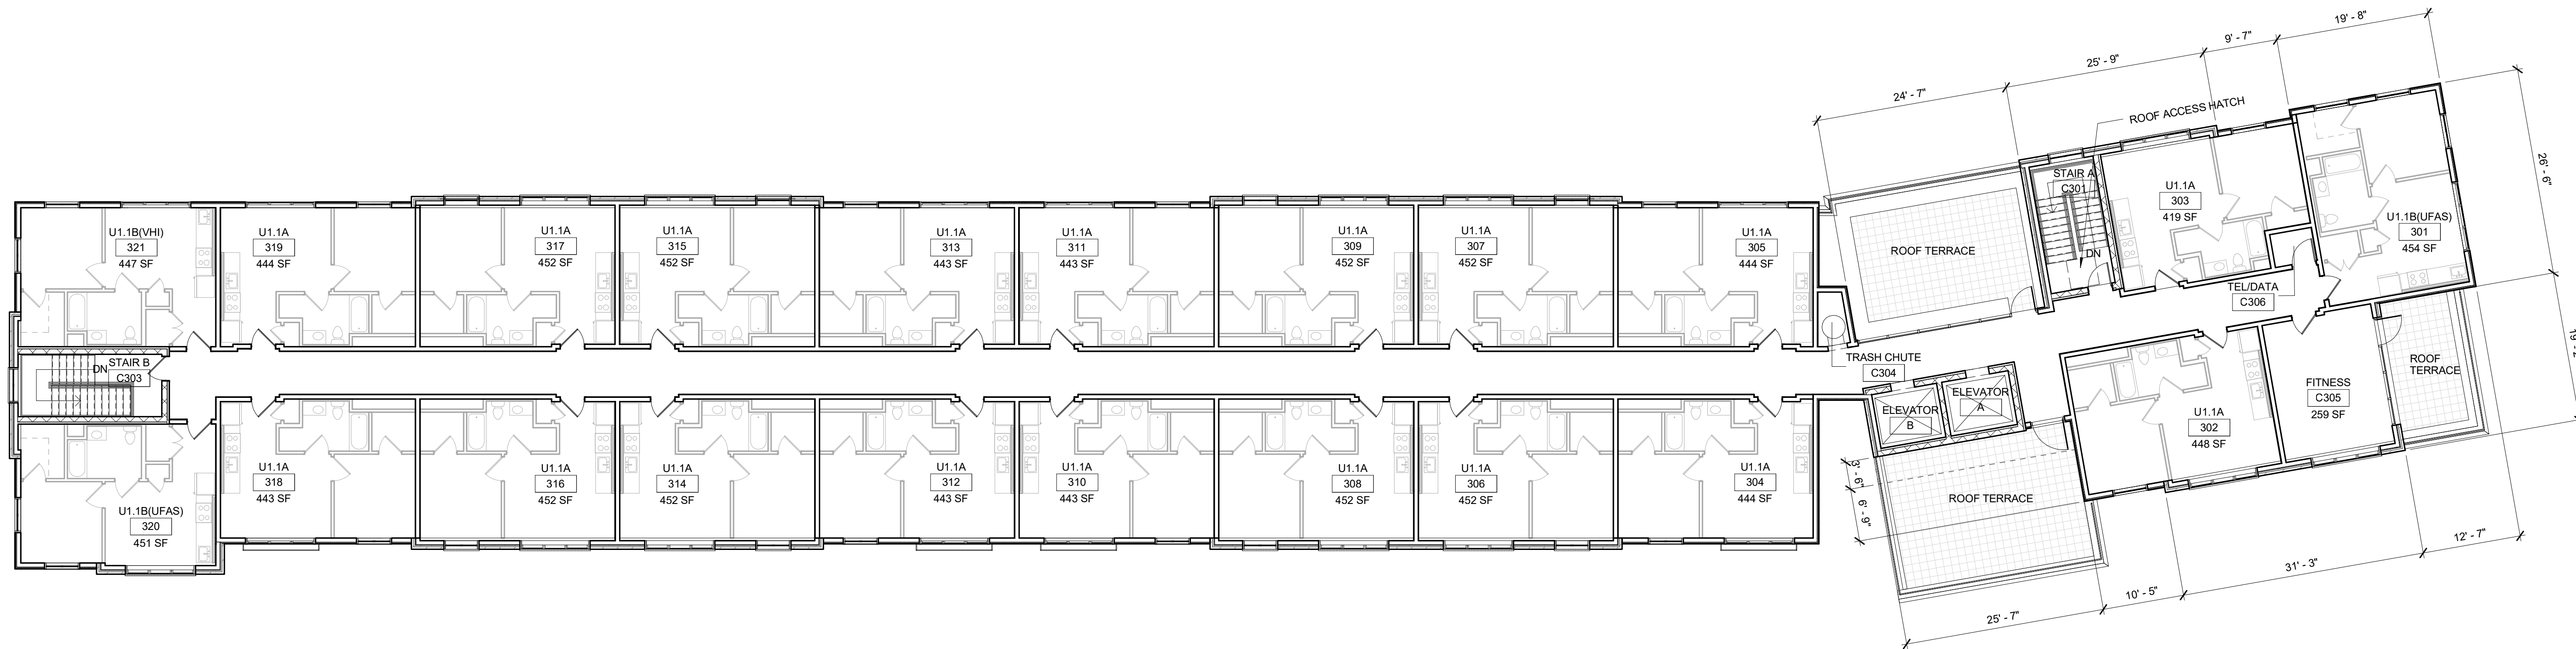

**2 THIRD FLOOR PLAN**  
A0201 3/32" = 1'-0"

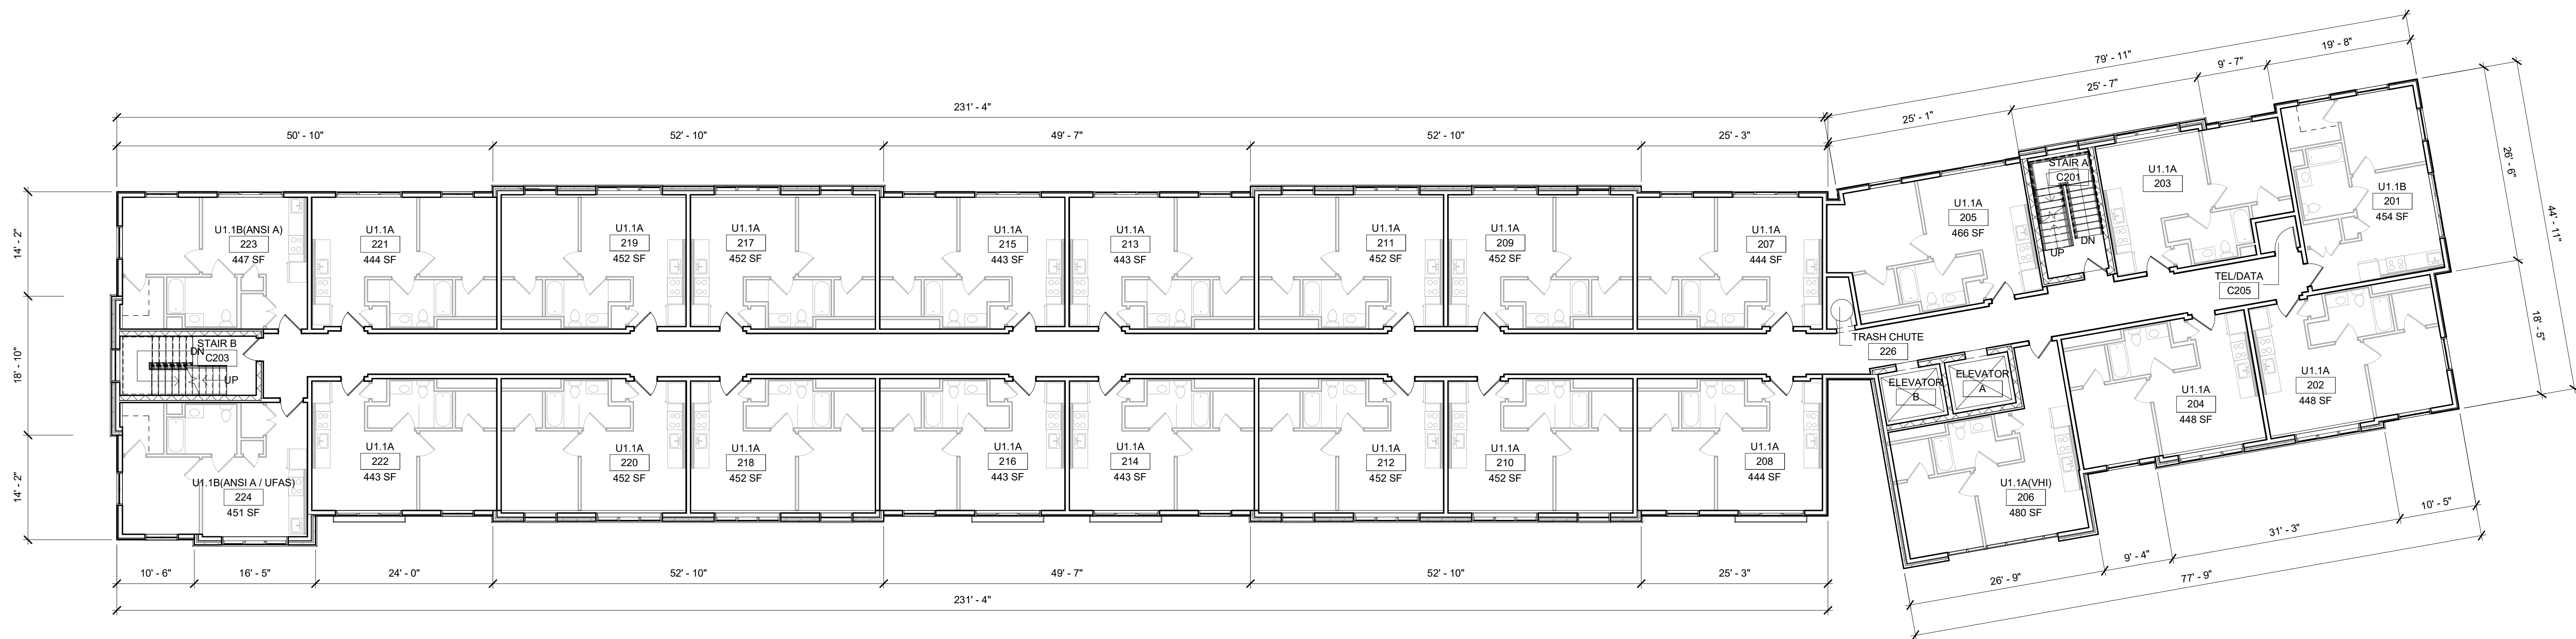

**1 SECOND FLOOR PLAN**  
A0201 3/32" = 1'-0"

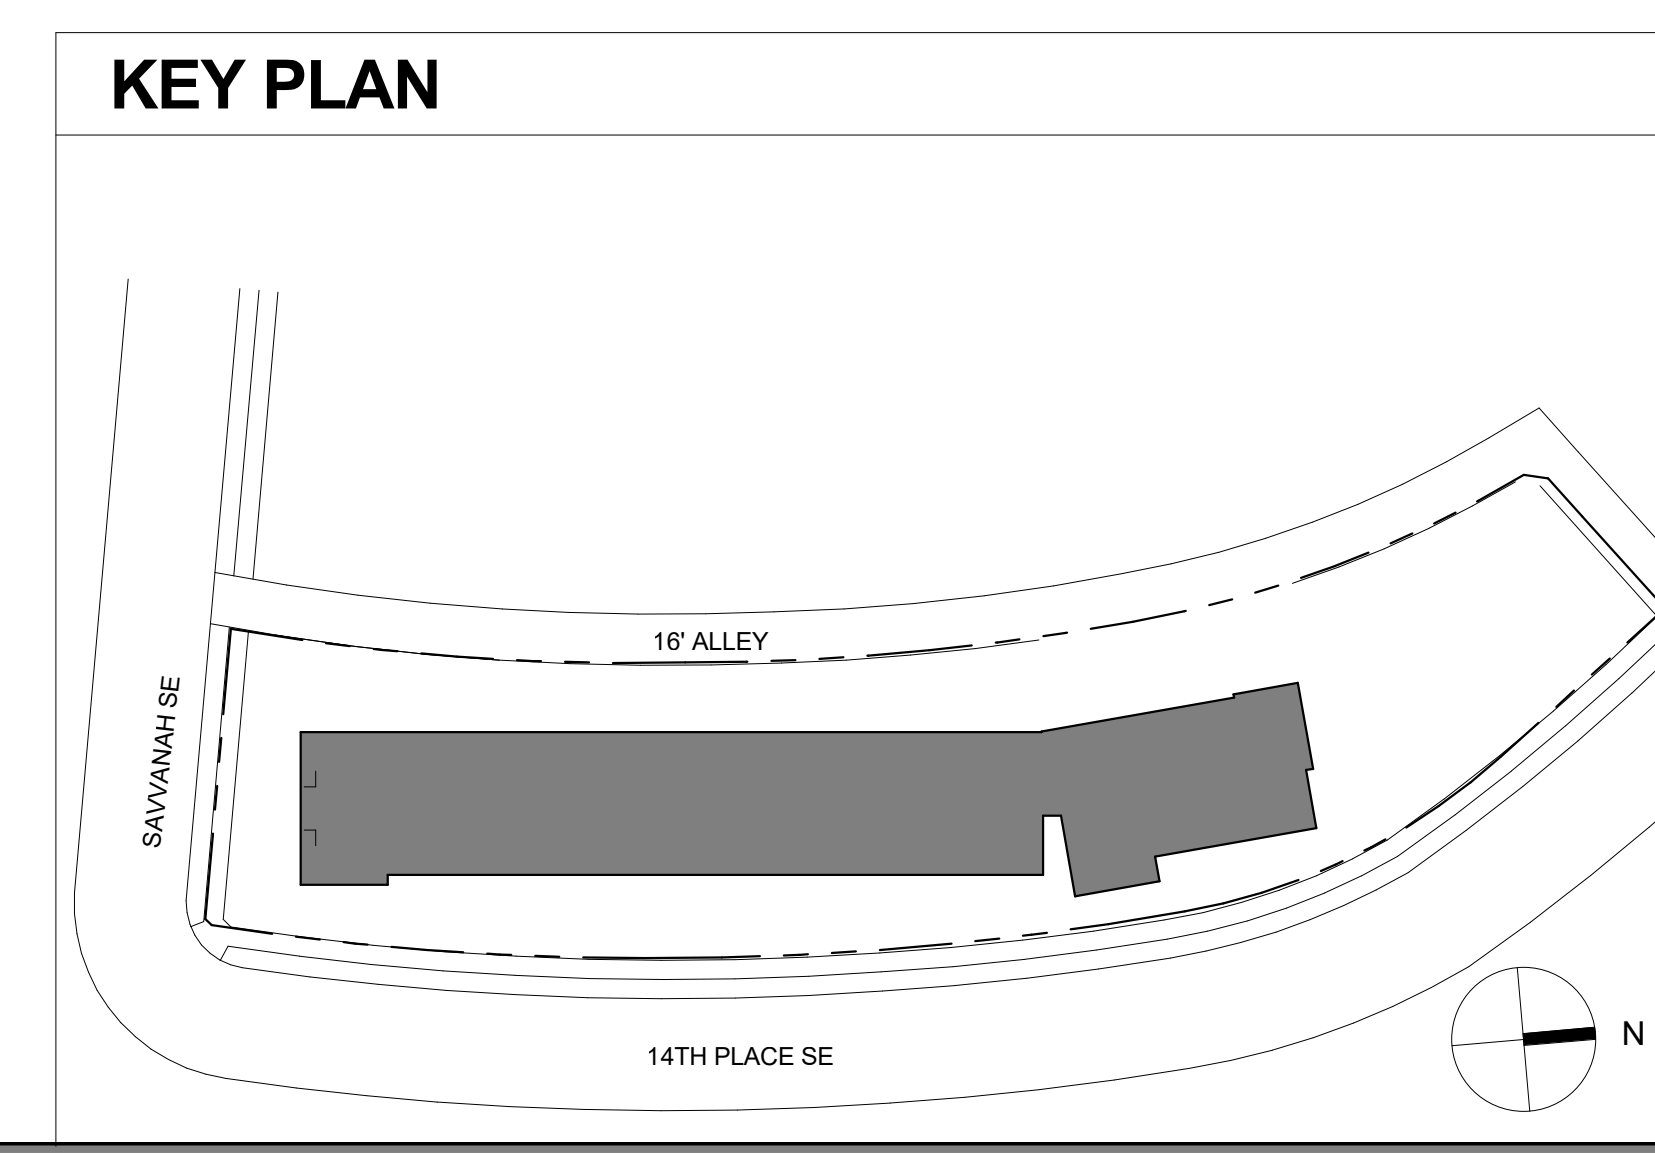

APPROVED BY



www.wienck-associates.com

ALL DIMENSIONS SHALL BE GIVEN BY THE FIELD BY THE CONTRACTOR. THE CONTRACTOR IS SOLELY RESPONSIBLE FOR CONTRACTOR'S DIMENSIONS.  
CONTRACTOR SHALL VERIFY ALL DIMENSIONS AND CORRECT ANY ERRORS PRIOR TO COMMENCEMENT OF CONSTRUCTION.  
FIELD IS FOR INFORMATION ONLY AND SHALL NOT BE USED FOR CONSTRUCTION. DIMENSIONS OF CONTRACTOR SHALL BE THE BASIS FOR CONSTRUCTION.  
FIELD IS FOR INFORMATION ONLY AND SHALL NOT BE USED FOR CONSTRUCTION. DIMENSIONS OF CONTRACTOR SHALL BE THE BASIS FOR CONSTRUCTION.  
FIELD IS FOR INFORMATION ONLY AND SHALL NOT BE USED FOR CONSTRUCTION. DIMENSIONS OF CONTRACTOR SHALL BE THE BASIS FOR CONSTRUCTION.

CONTRACT NO.

JOB NO. 2019-03.001

ISSUANCES		
REV.	DESCRIPTION	DATE
BZA Application		09/23/2019
BZA Prehearing		11/20/2019

HUD ID#	Design Architect
Arch. Administering Contract	Owner
Contractor	Lender
Bonding Company	

CONGRESS PARK LIHTC SENIOR

3311 - 3329 14th Place SE, Washington DC 20032

SHEET TITLE  
SECOND AND THIRD FLOOR PLAN

DWG. NO.  
**A0201**




A

B


C

D

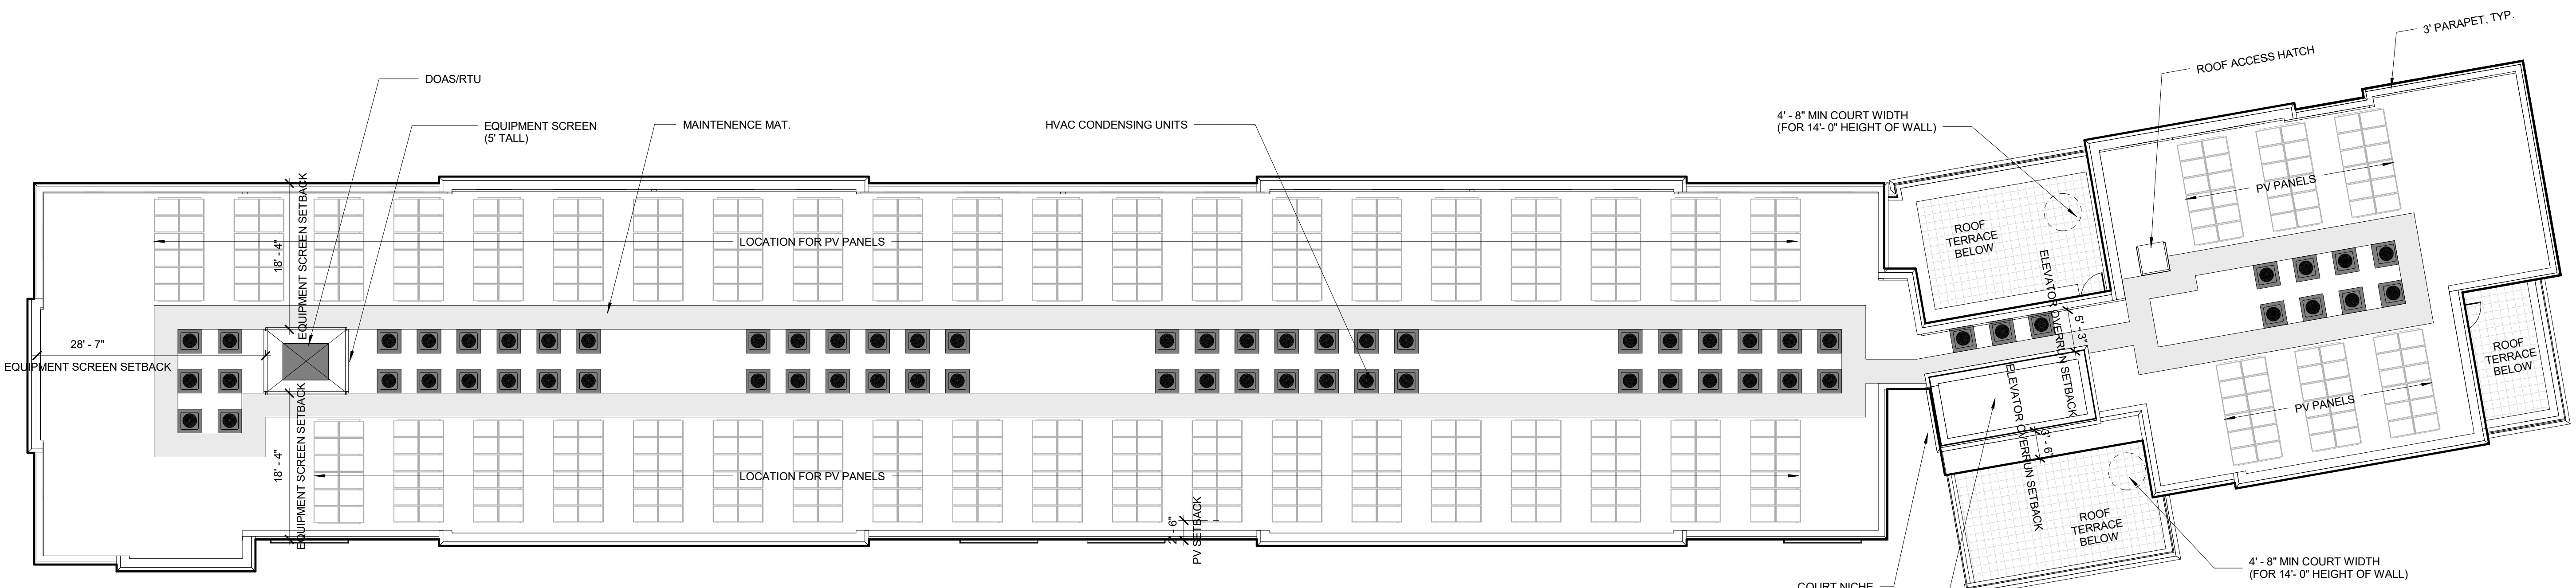

**1 ROOF PLAN**  
A0202 3/32" = 1'-0"

**KEY PLAN**

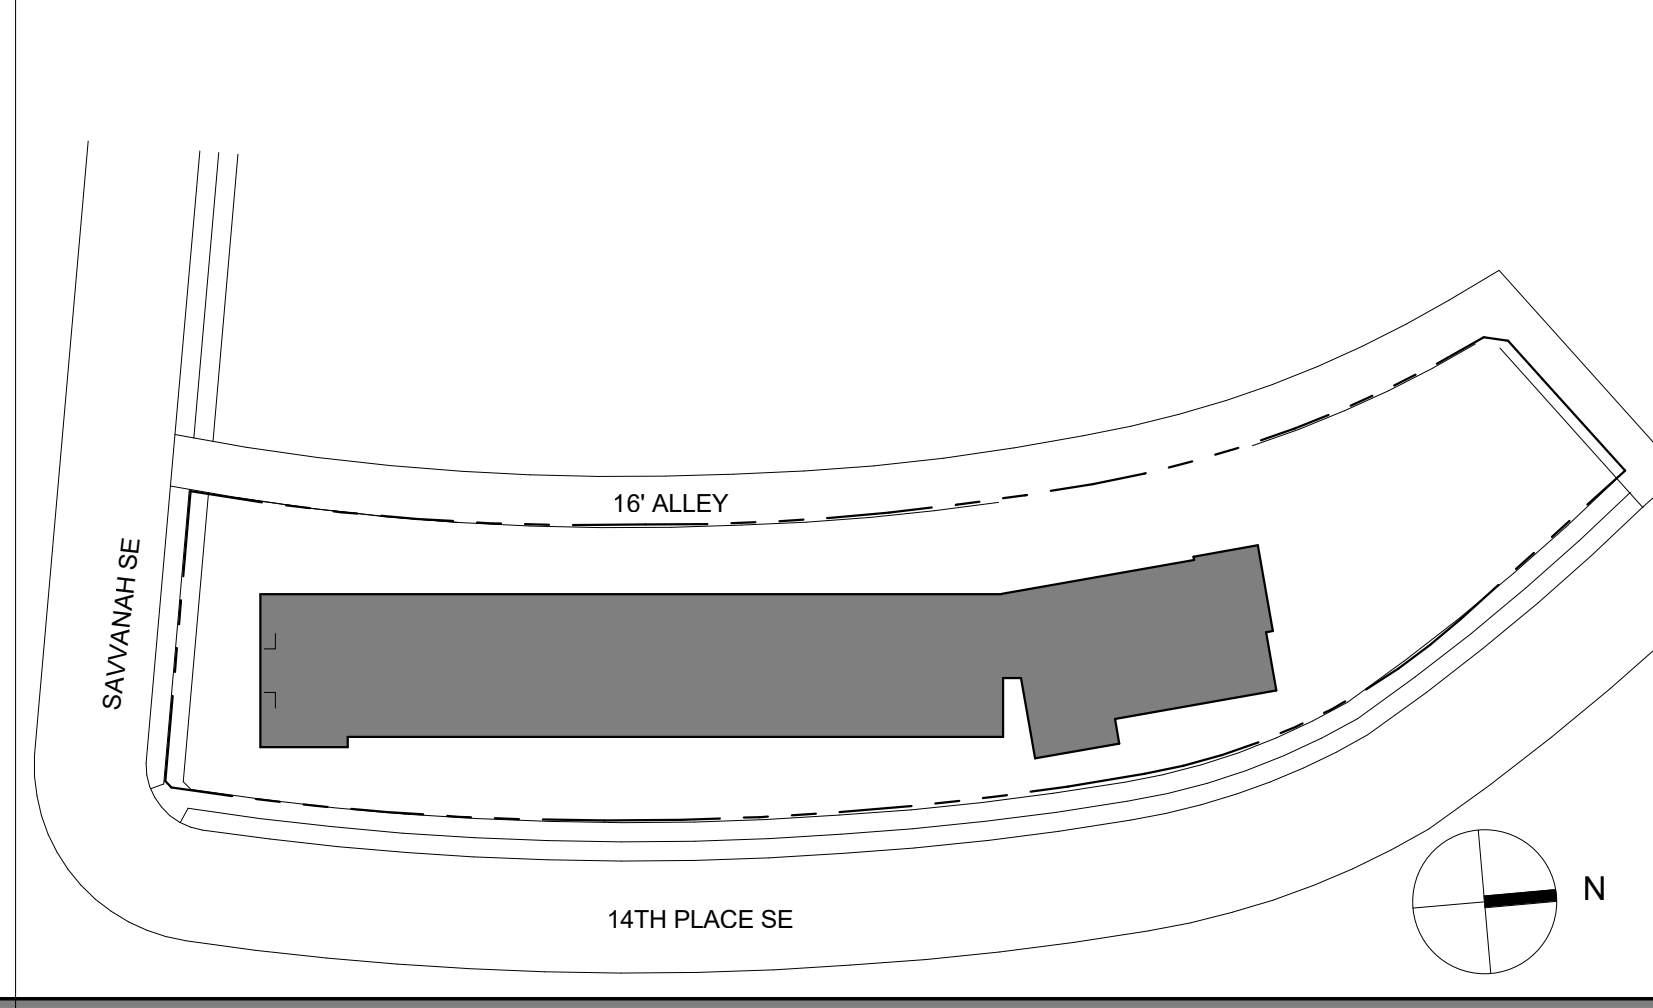

APPROVED BY



www.wienczek-associates.com

ALL DIMENSIONS SHALL BE GIVEN BY THE FIELD BY THE CONTRACTOR. THE CONTRACTOR IS SOLELY RESPONSIBLE FOR CORRECTING ALL DIMENSIONS.  
PROPERTY RIGHTS RESERVED. ALL RIGHTS RESERVED. NO PART OF THIS DRAWING OR ANY INFORMATION CONTAINED HEREIN IS TO BE REPRODUCED, COPIED, OR TRANSMITTED IN ANY FORM OR BY ANY MEANS, ELECTRONIC OR MECHANICAL, INCLUDING PHOTOCOPYING, RECORDING, OR BY ANY INFORMATION STORAGE AND RETRIEVAL SYSTEM, WITHOUT THE WRITTEN PERMISSION OF WIENCZEK + ASSOCIATES ARCHITECTS + PLANNERS. THIS DRAWING IS THE PROPERTY OF WIENCZEK + ASSOCIATES ARCHITECTS + PLANNERS AND IS NOT TO BE REPRODUCED OR TRANSMITTED IN ANY FORM OR BY ANY MEANS, ELECTRONIC OR MECHANICAL, INCLUDING PHOTOCOPYING, RECORDING, OR BY ANY INFORMATION STORAGE AND RETRIEVAL SYSTEM, WITHOUT THE WRITTEN PERMISSION OF WIENCZEK + ASSOCIATES ARCHITECTS + PLANNERS.  
COPYRIGHT 2019  
WIENCZEK + ASSOCIATES ARCHITECTS + PLANNERS

JOB NO.	2019-013.001	
ISSUANCES		
REV.	DESCRIPTION	DATE
BZA Application		09/23/2019
BZA Prehearing		11/20/2019

HUD ID#	Design Architect
Arch. Administering Contract	Owner
Contractor	Lender
Bonding Company	

**CONGRESS PARK LIHTC SENIOR**  
  
3311 - 3329 14th Place SE,  
Washington DC 20032

SHEET TITLE  
**ROOF PLAN**

DWG. NO.  
**A0202**






**4 WEST ELEVATION**

A0301 3/32" = 1'-0"




**3 EAST ELEVATION**

A0301 3/32" = 1'-0"

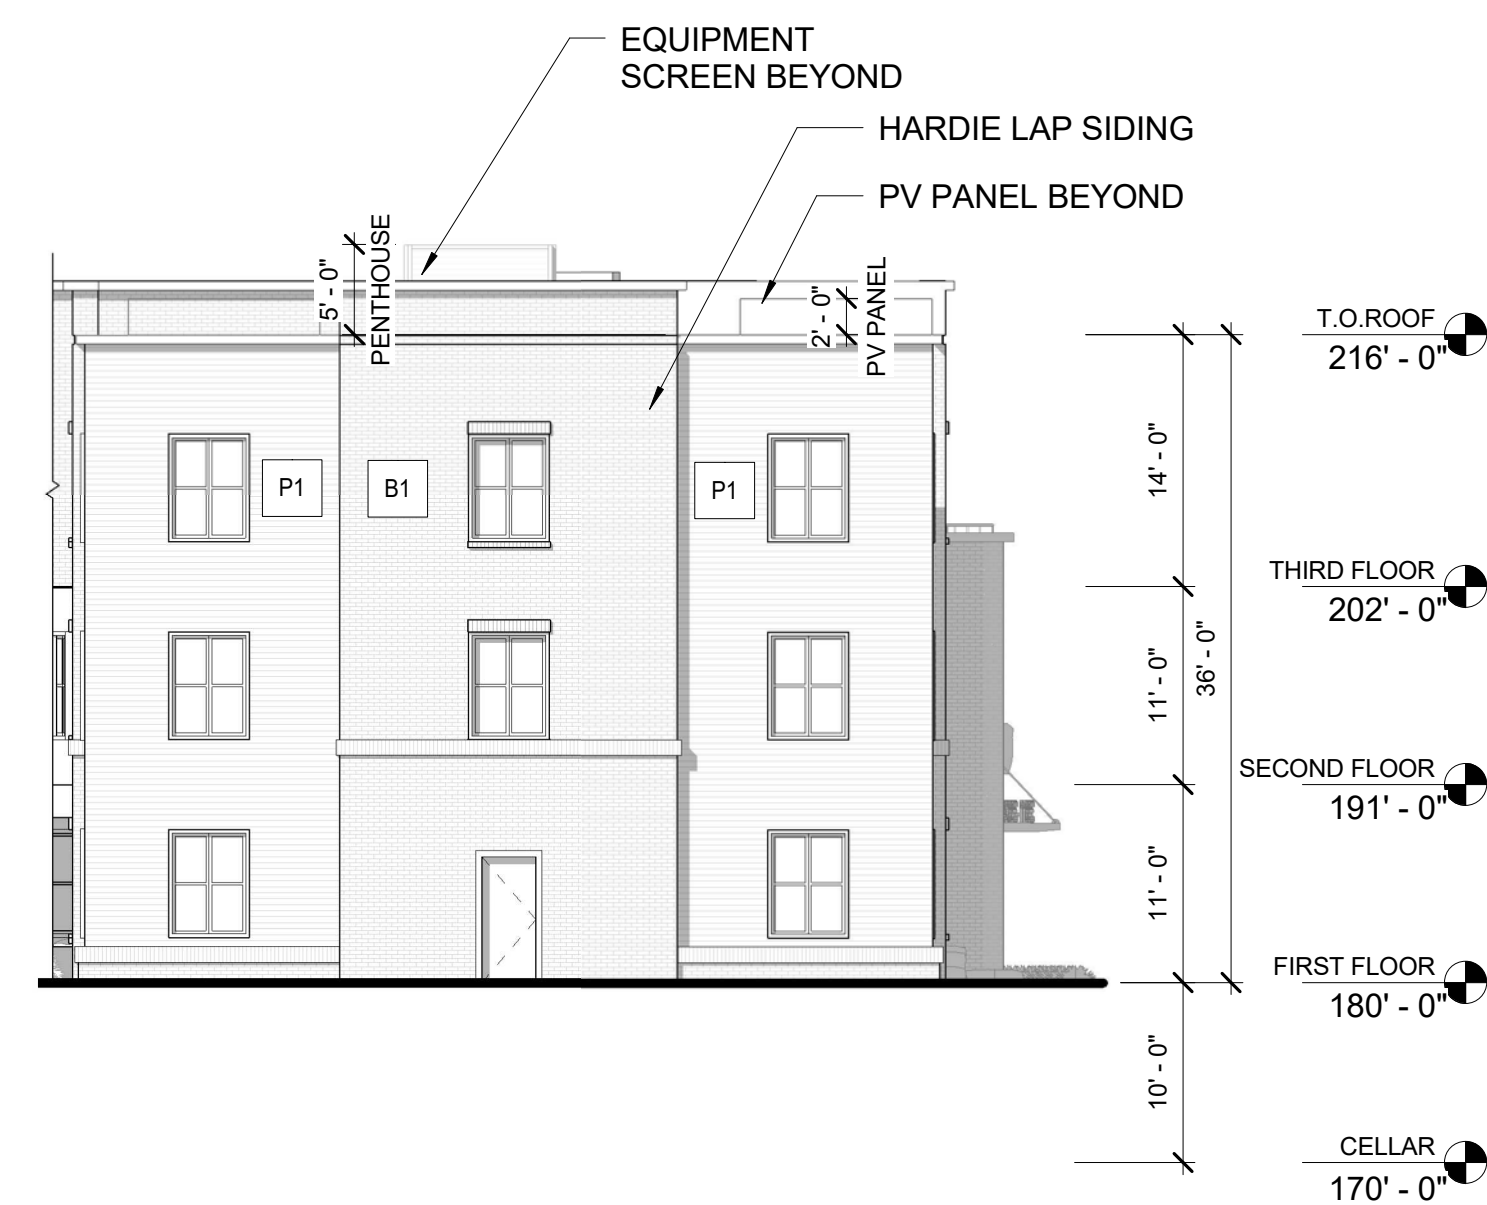

**2 SOUTH ELEVATION**

A0301 3/32" = 1'-0"

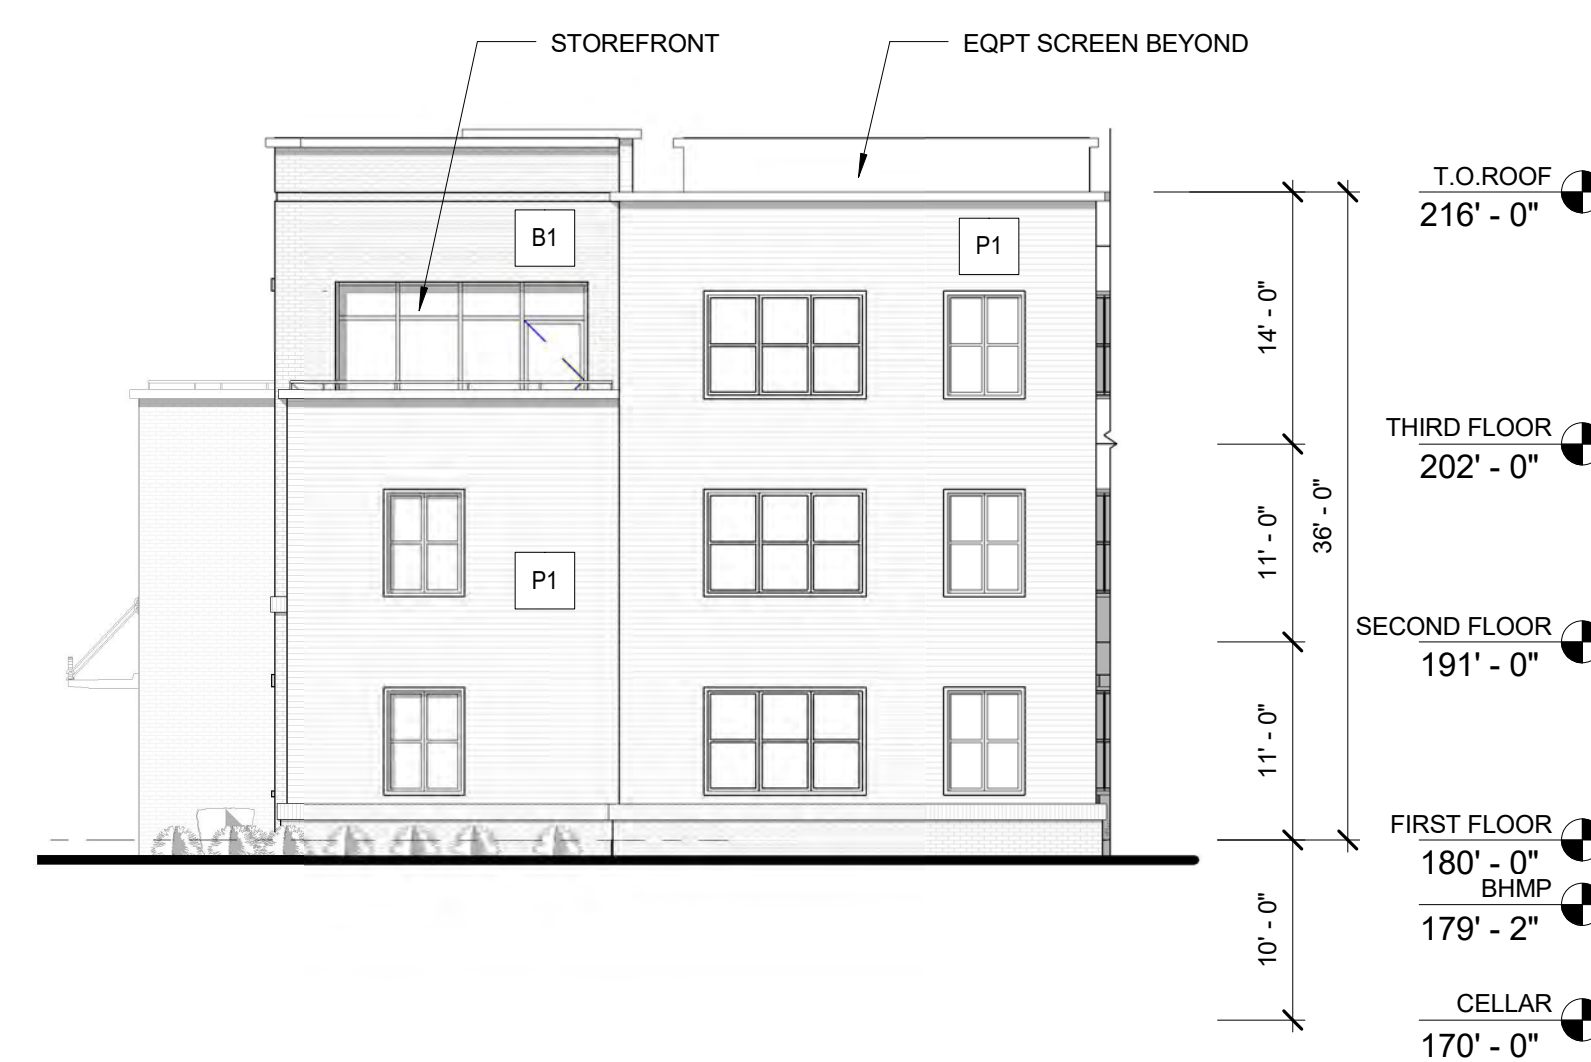


**1 NORTH ELEVATION**

A0301 3/32" = 1'-0"

**MATERIAL LEGEND**

- P1 LAP SIDING
- B1 BRICK

**KEY PLAN**

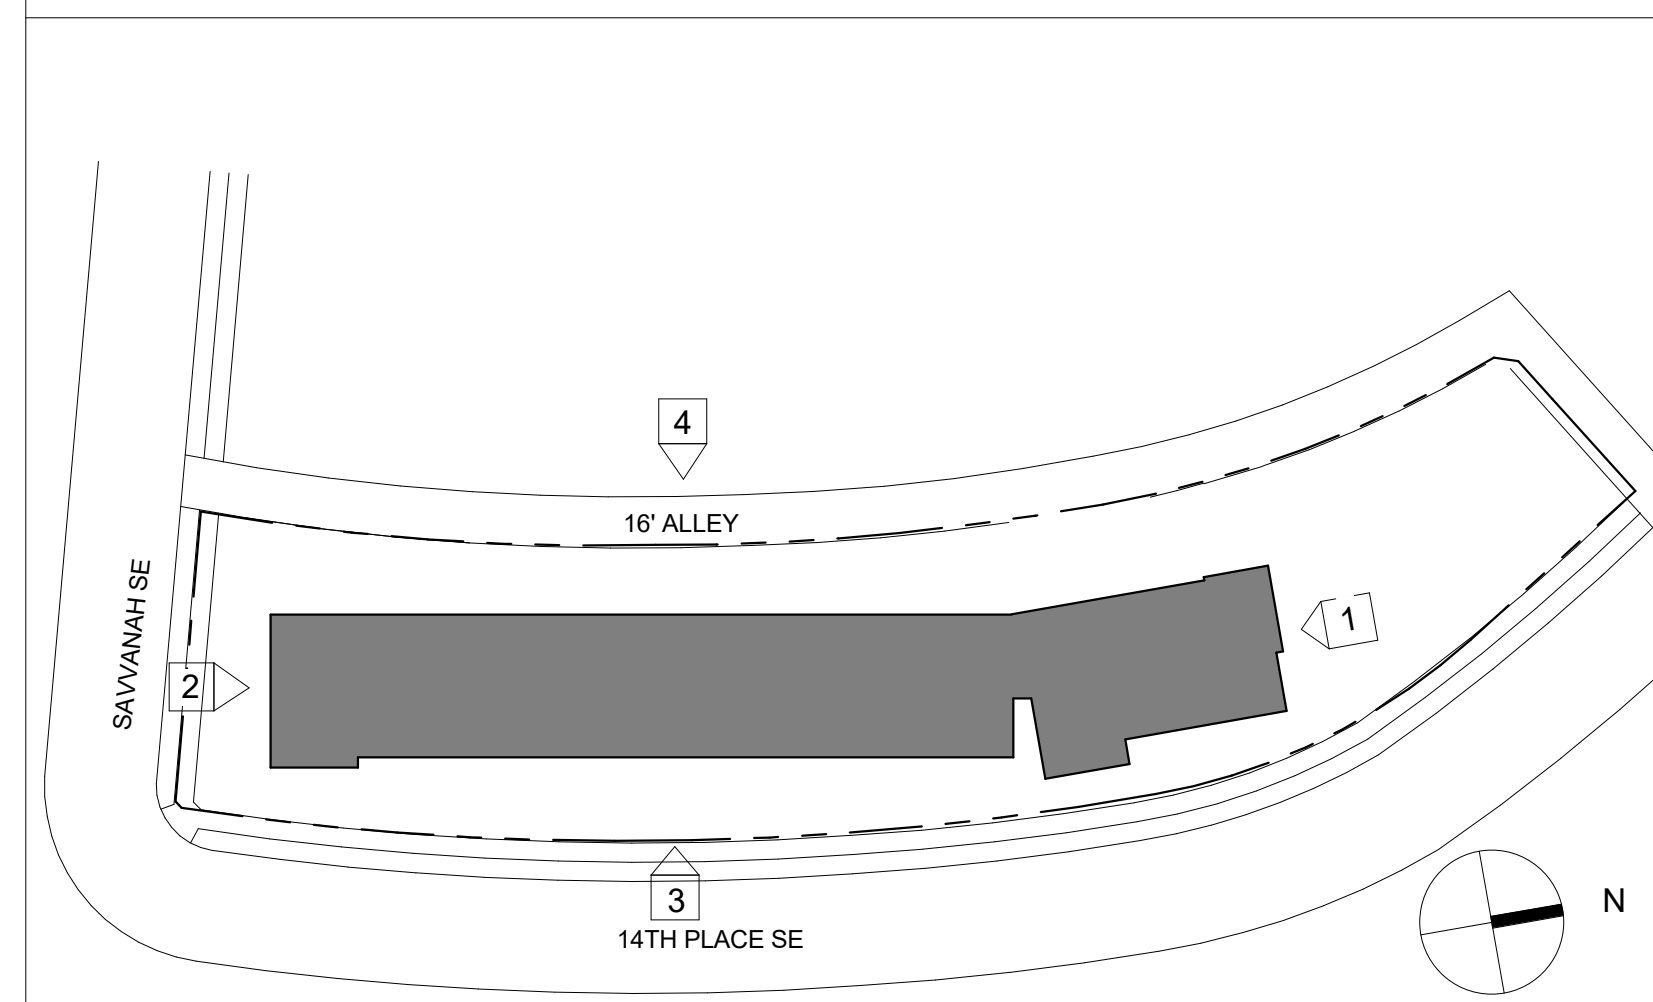

APPROVED BY



www.wienck-associates.com

ALL DIMENSIONS SHALL BE GIVEN BY THE FIELD BY THE CONTRACTOR. THE CONTRACTOR IS SOLELY RESPONSIBLE FOR CONSTRUCTION OF ALL DIMENSIONS. CONTRACTOR SHALL VERIFY ALL DIMENSIONS AND CORRECT ANY DISCREPANCIES. CONTRACTOR SHALL BE RESPONSIBLE FOR OBTAINING ALL NECESSARY PERMITS AND APPROVALS FROM ALL APPLICABLE AGENCIES. 

CONTRACT NO.

WIENCEK + ASSOCIATES ARCHITECTS + PLANNERS

JOB NO. 2019-013.001

**ISSUANCES**

REV.	DESCRIPTION	DATE
BZA Application		09/23/2019
BZA Prehearing		11/20/2019

HUD ID#	Design Architect
Arch. Administering Contract	Owner
Contractor	Lender
Bonding Company	

**CONGRESS PARK LIHTC SENIOR**

3311 - 3329 14th Place SE, Washington DC 20032

**SHEET TITLE**  
EXTERIOR BUILDING ELEVATIONS

DWG. NO. **A0301**










**D. VINYL WINDOWS & PANELS  
(ALMOND)**

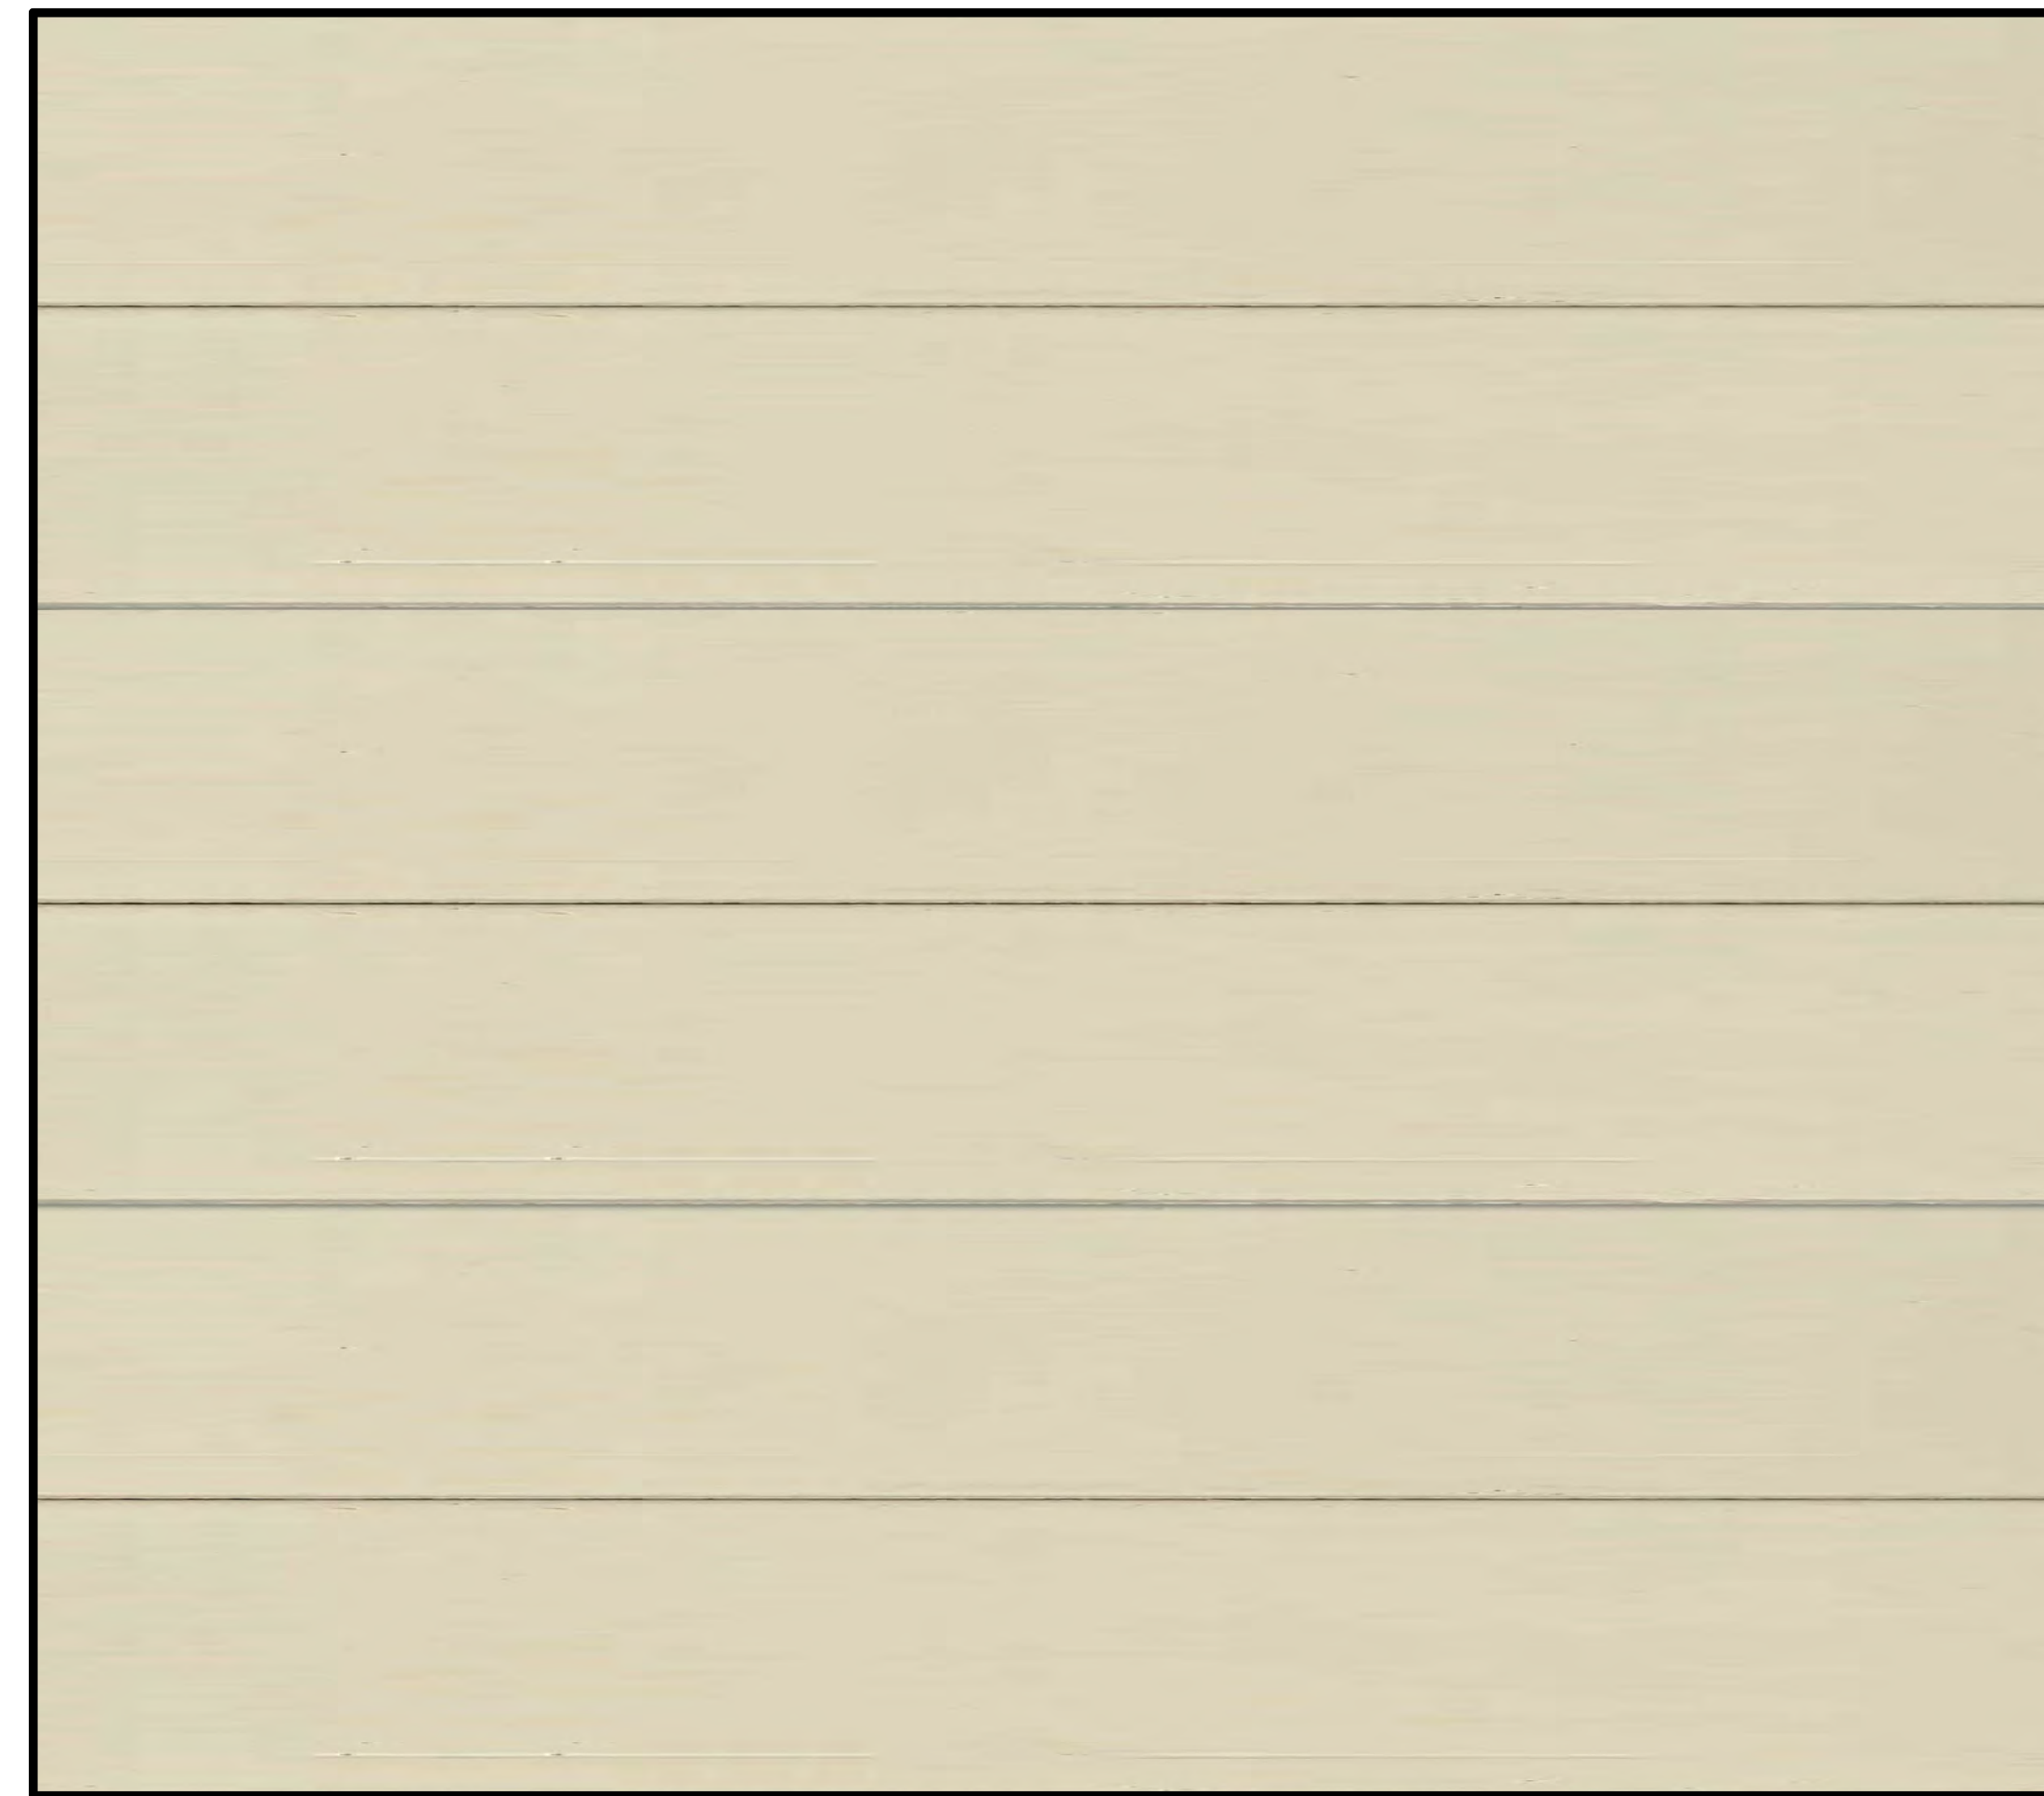

**C. LAP SIDING  
(NAWAJO BEIGE)  
TO MATCH VINYL SIDING IN ADJACENT BUILDINGS**



**B. BRICK ACCENT  
(LIGHT ROSE WIRECUT)  
AT ENTRANCE - AMERICAN BOND**



**A. BRICK  
(RED WIRECUT)  
TO MATCH ADJACENT BUILDINGS**

APPROVED BY



www.wienck-associates.com

ALL DIMENSIONS SHALL BE GIVEN IN THE FEET BY THE CONTRACTOR. THE CONTRACTOR IS SOLELY RESPONSIBLE FOR CORRECTING ALL DIMENSIONS.  
CONTRACTOR SHALL VERIFY ALL DIMENSIONS AND CONDITIONS OF ALL MATERIALS AND FINISHES.  
FIELD AND FINISHES SHALL NOT BE SUBJECT TO CHANGE. ALL DIMENSIONS SHALL BE GIVEN IN THE FEET BY THE CONTRACTOR. THE CONTRACTOR SHALL BE RESPONSIBLE FOR CORRECTING ALL DIMENSIONS AND CONDITIONS OF ALL MATERIALS AND FINISHES.  
CONTRACTOR SHALL VERIFY ALL DIMENSIONS AND CONDITIONS OF ALL MATERIALS AND FINISHES.  
FIELD AND FINISHES SHALL NOT BE SUBJECT TO CHANGE. ALL DIMENSIONS SHALL BE GIVEN IN THE FEET BY THE CONTRACTOR. THE CONTRACTOR SHALL BE RESPONSIBLE FOR CORRECTING ALL DIMENSIONS AND CONDITIONS OF ALL MATERIALS AND FINISHES.

CONTRACT NO.

JOB NO. 2019-013.001

ISSUANCES		
REV.	DESCRIPTION	DATE
BZA	Hearing	11/20/2019

HUD ID#	Design Architect
Arch. Administering Contract	Owner
Contractor	Lender
Bonding Company	

CONGRESS PARK LIHTC SENIOR

3311 - 3329 14th Place SE, Washington DC 20032

SHEET TITLE  
TYPICAL MATERIALS

DWG. NO.  
A0600