

CAUTION!!

THE LOCATIONS OF ALL EXISTING UNDERGROUND UTILITIES SHOWN ON THIS PLAN ARE BASED UPON ABOVE GROUND EVIDENCE (INCLUDING, BUT NOT LIMITED TO, MANHOLES, INLETS, CALL DC ONE CALL "DOC" AT 1-800-257-7777 48 HOURS VALVES, AND MARKS MADE UPON THE GROUND BY OTHERS) AND ARE SPECULATIVE IN NATURE. THERE MAY ALSO BE NO ABOVE GROUND EVIDENCE OR FOR WHICH NO ABOVE GROUND EVIDENCE WAS OBSERVED. THE EXACT LOCATIONS OF | TO COMMENCING EXCAVATION. THE EXCAVATOR IS SAID EXISTING UNDERGROUND UTILITIES SHALL BE VERIFIED BY RESPONSIBLE FOR COMPLIANCE WITH REQUIREMENTS OF THE THE CONTRACTOR PRIOR TO ANY AND ALL CONSTRUCTION.

MISS UTILITY

PRIOR TO THE START OF WORK. THE EXCAVATOR MUST NOTIFY ALL PUBLIC UTILITY COMPANIES WITH UNDER GROUND OTHER EXISTING UNDERGROUND UTILITIES FOR WHICH THERE IS FACILITIES IN THE AREA OF PROPOSED EXCAVATION AND HAVE THOSE FACILITIES LOCATED BY THE UTILITY COMPANIES PRIOR DISTRICT OF COLUMBIA CODES AND REGULATIONS.

FILTER 25 AND 26 DEMOLISHED BY

Cad file name: X: \2015\1517010 - Vision McMillan Reservoir \CAD \Design \Working \Design Packages \Package 3 \S0D004_3 - Site Utility Plan.dwg 6/14/2016


SITE UTILITY AND KEY PLAN


SCALE: 1"=30'-0"


JUNE 15, 2016 STRUCTURAL PLANS CERTIFIED AS PROVIDED IN SECITON 106.1.4.1 OF THE D.C. CONSTRUCTION CODES

EGEND:			
	LIMITS OF DEMOLITION		EXISTING UTILITY
\bigcirc	FILTER TO BE DEMOLISHED		ABANDONED UTILITY
\bigcirc	FILTER TO REMAIN	U.G.	UNDERGROUND
•	APPORXIMATE LOCATION OF GEOTECHNICAL BORINGS (BY OTHERS)	SAN	SANITARY
		TELE	TELEPHONE

-

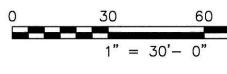

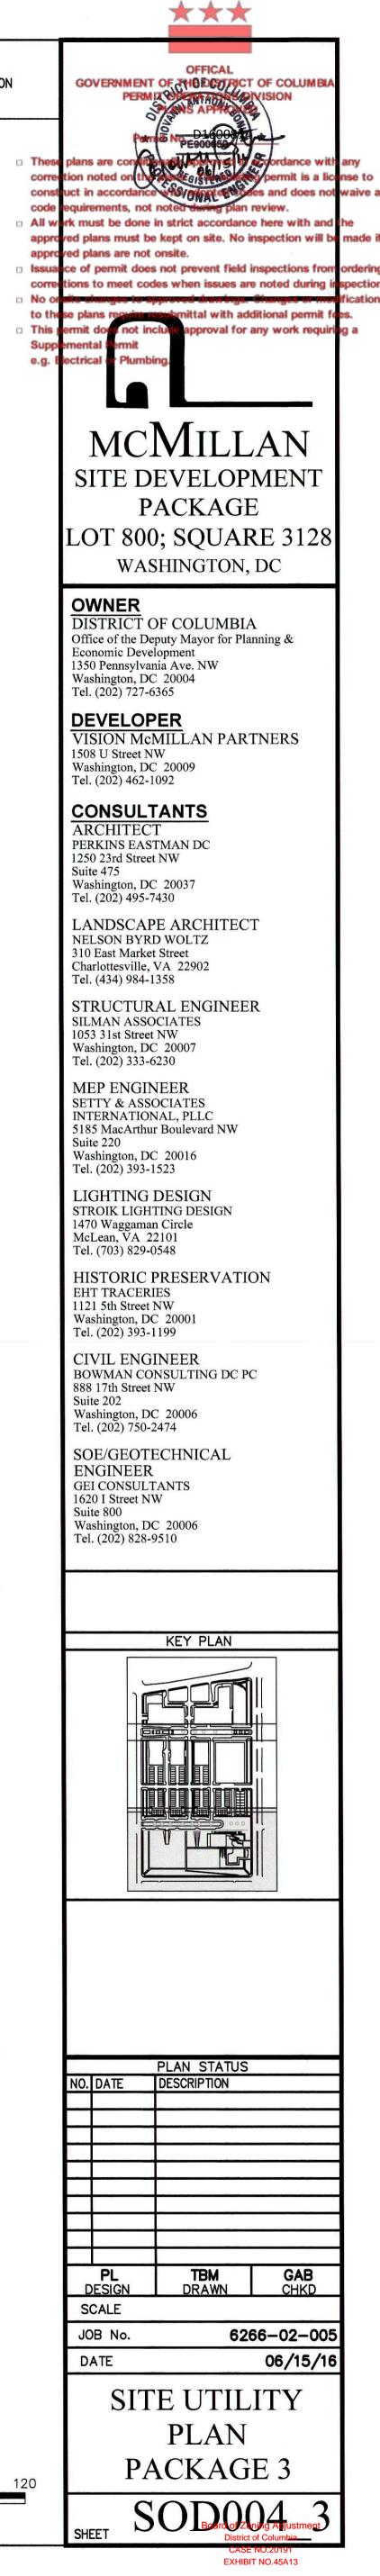

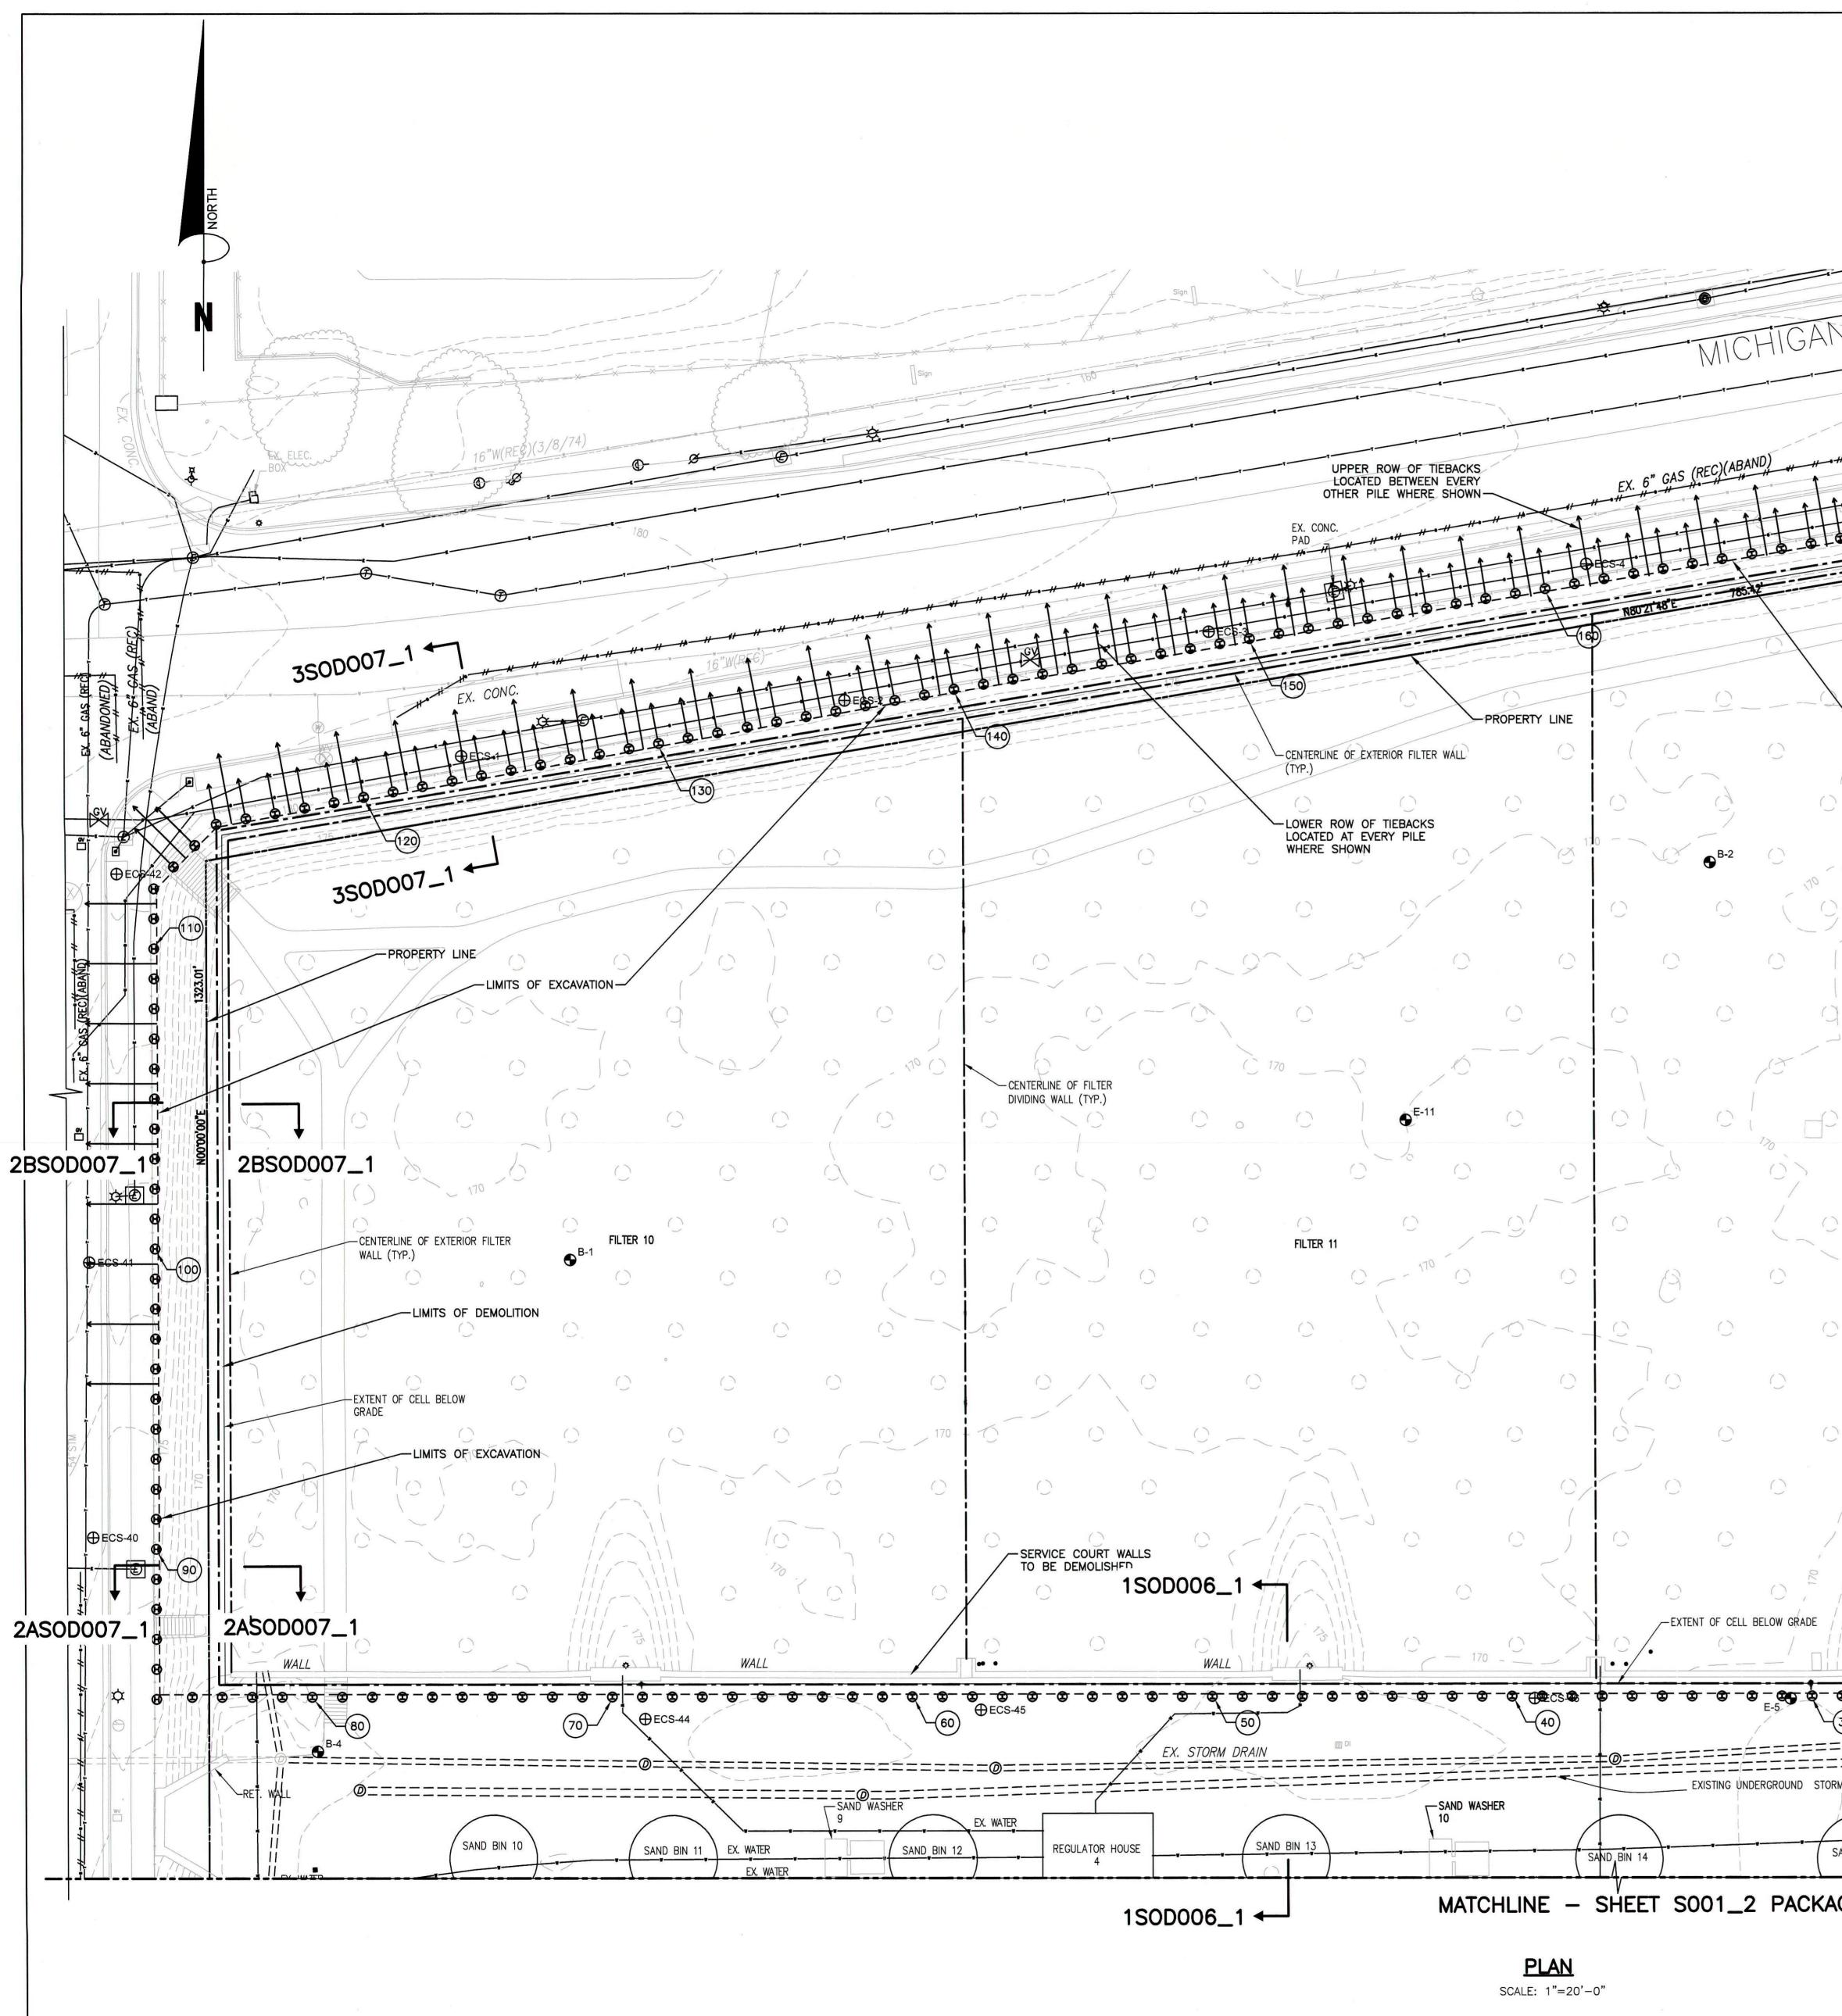

CAUTION!!

THE LOCATIONS OF ALL EXISTING UNDERGROUND UTILITIES SHOWN ON THIS PLAN ARE BASED UPON ABOVE GROUND EVIDENCE (INCLUDING, BUT NOT LIMITED TO, MANHOLES, INLETS, VALVES, AND MARKS MADE UPON THE GROUND BY OTHERS) AND ARE SPECULATIVE IN NATURE. THERE MAY ALSO BE OTHER EXISTING UNDERGROUND UTILITIES FOR WHICH THERE IS NO ABOVE GROUND EVIDENCE OR FOR WHICH NO ABOVE GROUND EVIDENCE WAS OBSERVED. THE EXACT LOCATIONS OF SAID EXISTING UNDERGROUND UTILITIES SHALL BE VERIFIED BY THE CONTRACTOR PRIOR TO ANY AND ALL CONSTRUCTION THE CONTRACTOR PRIOR TO ANY AND ALL CONSTRUCTION.

MISS UTILITY

Cad file name: X: \2015\1517010 - Vision McMillan Reservoir \CAD \Design \Working \Design Packages \Package 1 \S0D005_1 - Plans_Pk 1.dwg 6/14/2016

DISTRICT OF COLUMBIA CODES AND REGULATIONS.

AV	E.	NW		-1	ŢŢ				##	4S	0D00 	7_1 .		H 014	*	⊕e
#	#•##	V H OH			-#-#		16 EX. 1.	"W(REC) 2" GAS	ALE CO 6			8-8-	8-8			
		DECG-		0-0	175 0P	180		0			190 450	0007	○ _1∢	J.		
(170)			0		0		0		0	INSTALL	TIMBER LA WEEN PILI DIVIDING	GGING	6		0	
0		G	XTENT OF C RADE	ELL BELOW		¢,		0	\backslash	0		0		Ç		
	\bigcirc		0		0		0		0			DEMOLITI			\bigcirc	
	MITS OF	EXCAVAT	ION	\bigcirc		0		\bigcirc		0	/	\bigcirc		K		
	0		0		0		0		0		0		\bigcirc		~	
P	,	0		\bigcirc		0		\bigcirc		0		0	- 170 -	0		
	0		0		0		\bigcirc		0		0		0		\bigcirc	
\bigcirc		\bigcirc		\bigcirc		0	8	\bigcirc		\bigcirc	FI		AND DIN ILL TO R			
	0		\bigcirc		0		\bigcirc		\bigcirc		\bigcirc		\bigcirc		0	
\bigcirc		\bigcirc		\bigcirc		0		\bigcirc		0		0		0		
	\bigcirc		\bigcirc		\bigcirc		\bigcirc		\bigcirc		ି 5SOD	008_	0		\bigcirc	 5S0
\bigcirc		\bigcirc		\bigcirc		\bigcirc		\bigcirc		\bigcirc		۲ <u>ــــــــــــــــــــــــــــــــــــ</u>	_	\bigcirc		
FILTER 12	\bigcirc		\bigcirc		\bigcirc		\bigcirc		\bigcirc) Filter 13		\bigcirc		\bigcirc	
0 -		\bigcirc		\bigcirc		°.		\bigcirc		_12		\bigcirc		\bigcirc		
	F \	(()		\bigcirc		(G	-12	((\bigcirc		\bigcirc	
\bigcirc	$\langle \rangle$		()		\bigcirc		()		()		()		()		()	
\int)			()		0			$\sum_{i=1}^{n}$					()		
	(()		\bigcirc		Limits of	EXCAVAT			FIL	TÉR 14	SERVICE	COURT REMAIN-	()	
		0		\bigcirc							REI		VALLAIO		\swarrow	
2			0	170			0	•					\bigcirc			
WALE V		b - b -	®®-			↓ • • • • • • • • • • • • • • • • • • •	@-@-	8-8	8	æ -æ =	8 - 8 -	B - B		3 - 0 -	- -	R
====	<u>===</u>	====	====	 	20	DECS-47					-10			PM DRAIN		<u>\</u>
ND WATER F	PIPING PER	RECORD D	RAWINGS AN	ND NOT A_				_/					@ EX.	WATER	-+-	
BIN 15				11-	s	AND BIN 16	5		ļ	REG	ULATOR HOU	SE 5			SAND	BIN 17
E 2				u.	<u> </u>											
	LEGE	<u>END:</u>	LIMITS	OF EXCA	VATION				/ _#	SOLDIER	PILE NUM	BERING				
			LIMITS	OF DEMO	LITION			E	so	LDIER PIL	E					
	Ĺ	\bigcirc		OF DEMO		IED		€ →		LDIER PIL	E					
	(С	FILTER	TO REMA	AIN		x									

JUNE 15, 2016

