

627 A Street NE – CARRIAGE HOUSE

Washington, DC 20002

September 11, 2024

OWNER:

KAELY MICHELS-GUALTIERI
627 A STREET NE
WASHINGTON, DC 20002

ARCHITECT:

FOWLER ARCHITECTS
1819 D STREET SE
WASHINGTON, DC 20003
(202)546-0896

PROPERTY INFORMATION:

LOT: 0049
SQUARE: 0868
LOT AREA: 2930 SF
ZONE: RF-1
USE GROUP: R-3

EXISTING: TWO STORY + CELLAR ROW DWELLING, TWO FAMILY FLAT

PROPOSED: MULTI-FAMILY UNIT


PROJECT DESCRIPTION:

EXISTING GARAGE TO BE EXPANDED & SECOND FLOOR ADDITION

ZONING INFORMATION:

RELIEF NEEDED: SUBTITLE E § 210.1 & 5003.1, & SUBTITLE U § 320.2 & 301.1(c),

	Existing	Proposed	Allowable
Lot Coverage	1706.4 SF	2004.1 SF	1758 SF
(Percentage)	58.2%	68.4%	60%
Rear Yard	65.58'	NO CHANGE	20 FT MIN
Side Yard	N/A	N/A	N/A
Open Court	N/A	N/A	N/A
Height - Garage	11.58'	21.0'	22.0'
Stories - Garage	1	2	2
Parking	2 SPOT	NO CHANGE	1 PER PRINCIPLE DU
Square Footage			
Cellar	1247 SF	NO CHANGE	N/A
First Floor	1247 SF	NO CHANGE	N/A
Second Floor	1247 SF	NO CHANGE	N/A
Total	3741 SF	NO CHANGE	N/A
GARAGE	503 SF	800.7 SF/FLOOR	N/A

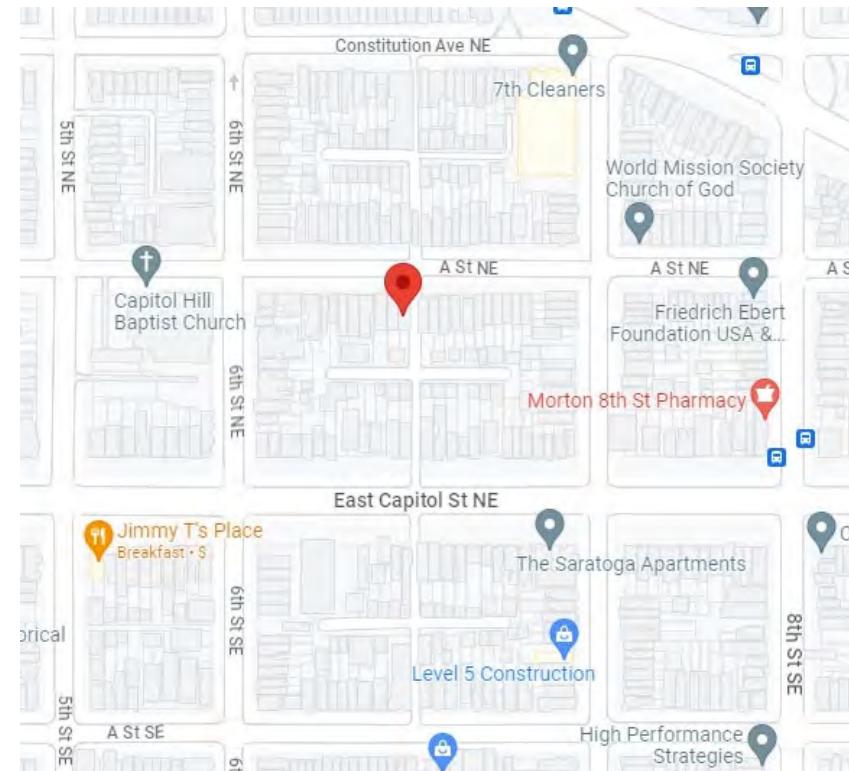

SITE MAP



FRONT FAÇADE



GARAGE ALLEY VIEW

DRAWING INDEX:

- C-1 COVER SHEET
- C-2 PHOTOGRAPHS
- C-3 PHOTOGRAPHS
- C-4 BLOCK PLAN
- C-5 SITE PLAN
- C-6 UNIT PLANS
- D-1 GARAGE DEMOLITION PLAN
- A-1 FIRST FLOOR PLAN
- A-2 SECOND FLOOR PLAN
- A-3 ROOF PLAN
- A-4 EXTERIOR ELEVATIONS
- A-5 EXTERIOR ELEVATIONS
- A-6 INSPIRATION PHOTOS



SIDE VIEW OF GARAGE



VIEW DOWN ALLEY TOWARD A STREET NE



VIEW DOWN ALLEY FROM A STREET NE



EXISTING REAR YARD



VIEW FROM SIDE ALLEY



EXISTING REAR ALLEY

627 A STREET NE – PHOTOGRAPHS

C-2



EXISTING GARAGE AT 625 A STREET NE



TWO STORY GARAGE AT 628 EAST CAPITOL STREET NE



GARAGES ON THE SOUTH SIDE OF THE ALLEY LOOKING WEST





GARAGES ON THE SOUTH SIDE OF THE ALLEY LOOKING EAST



GARAGES ON THE SOUTH SIDE OF THE ALLEY AT THE EAST END




ALLEY BEHIND 6TH STREET NE

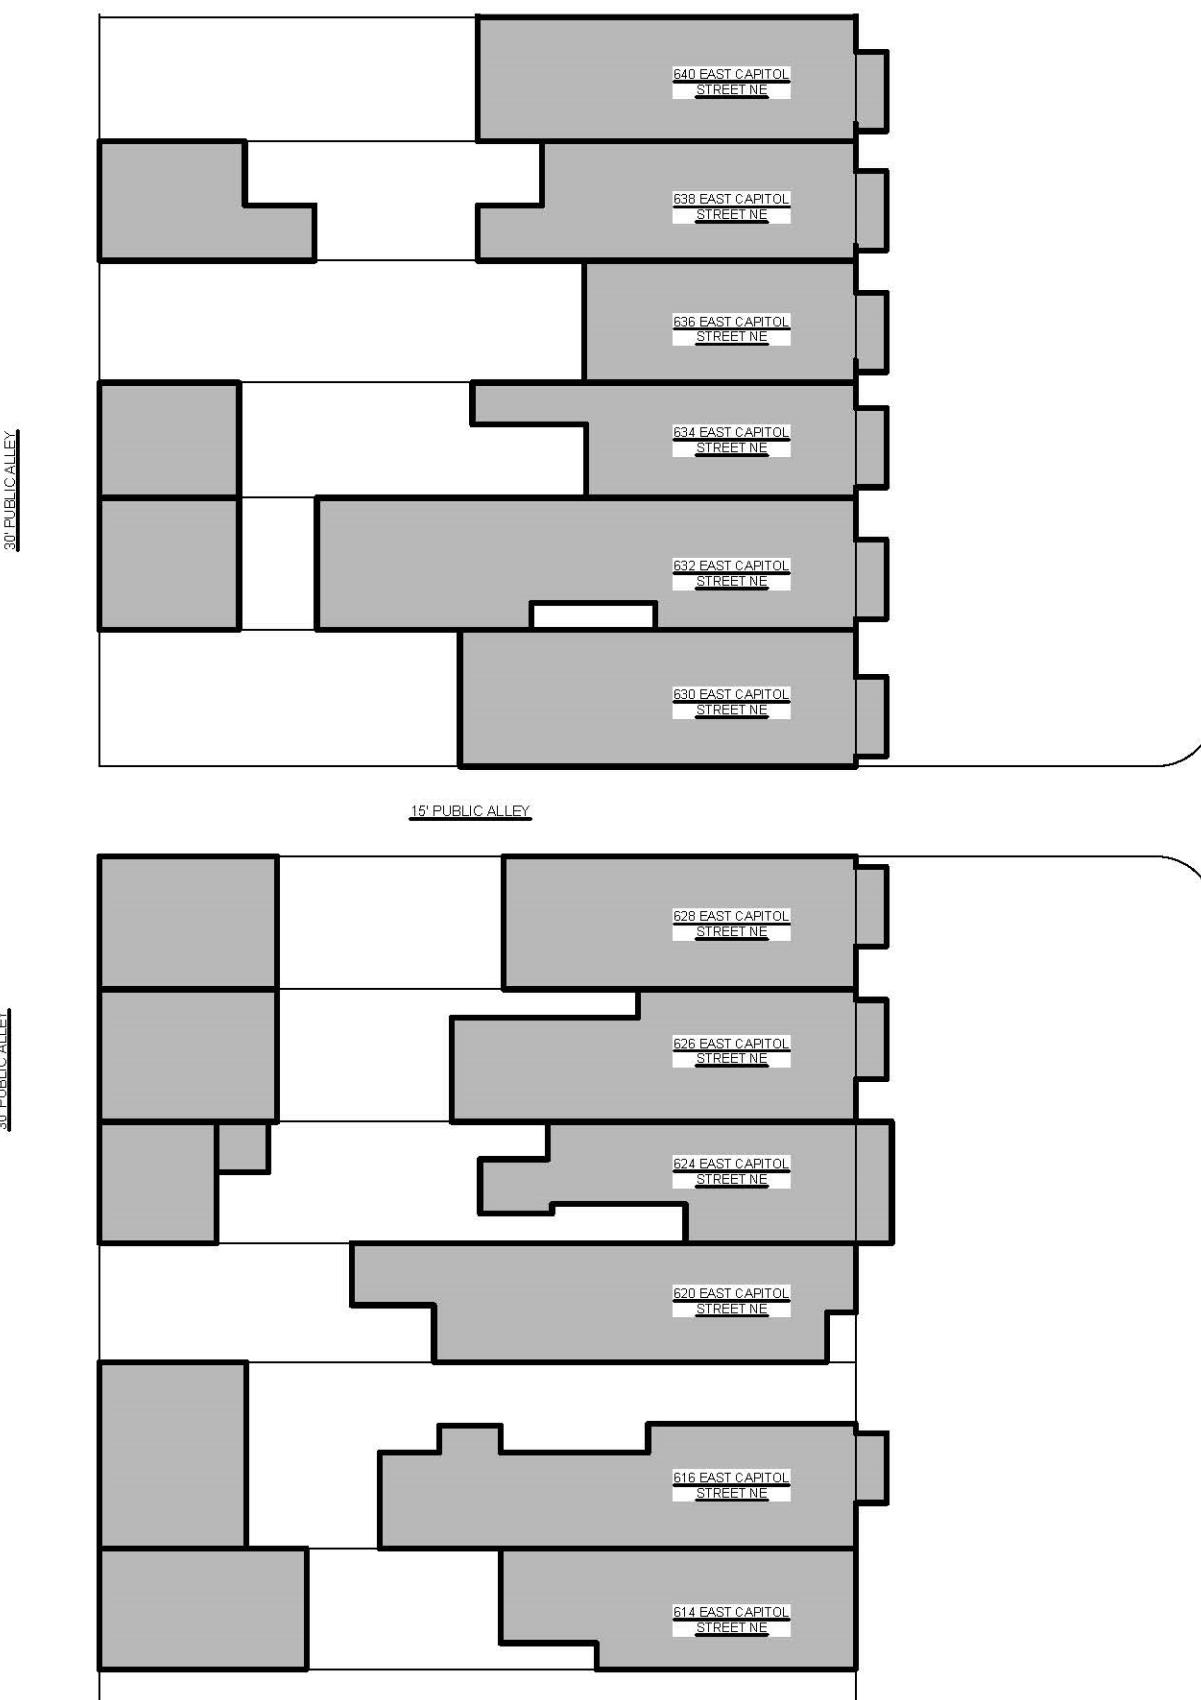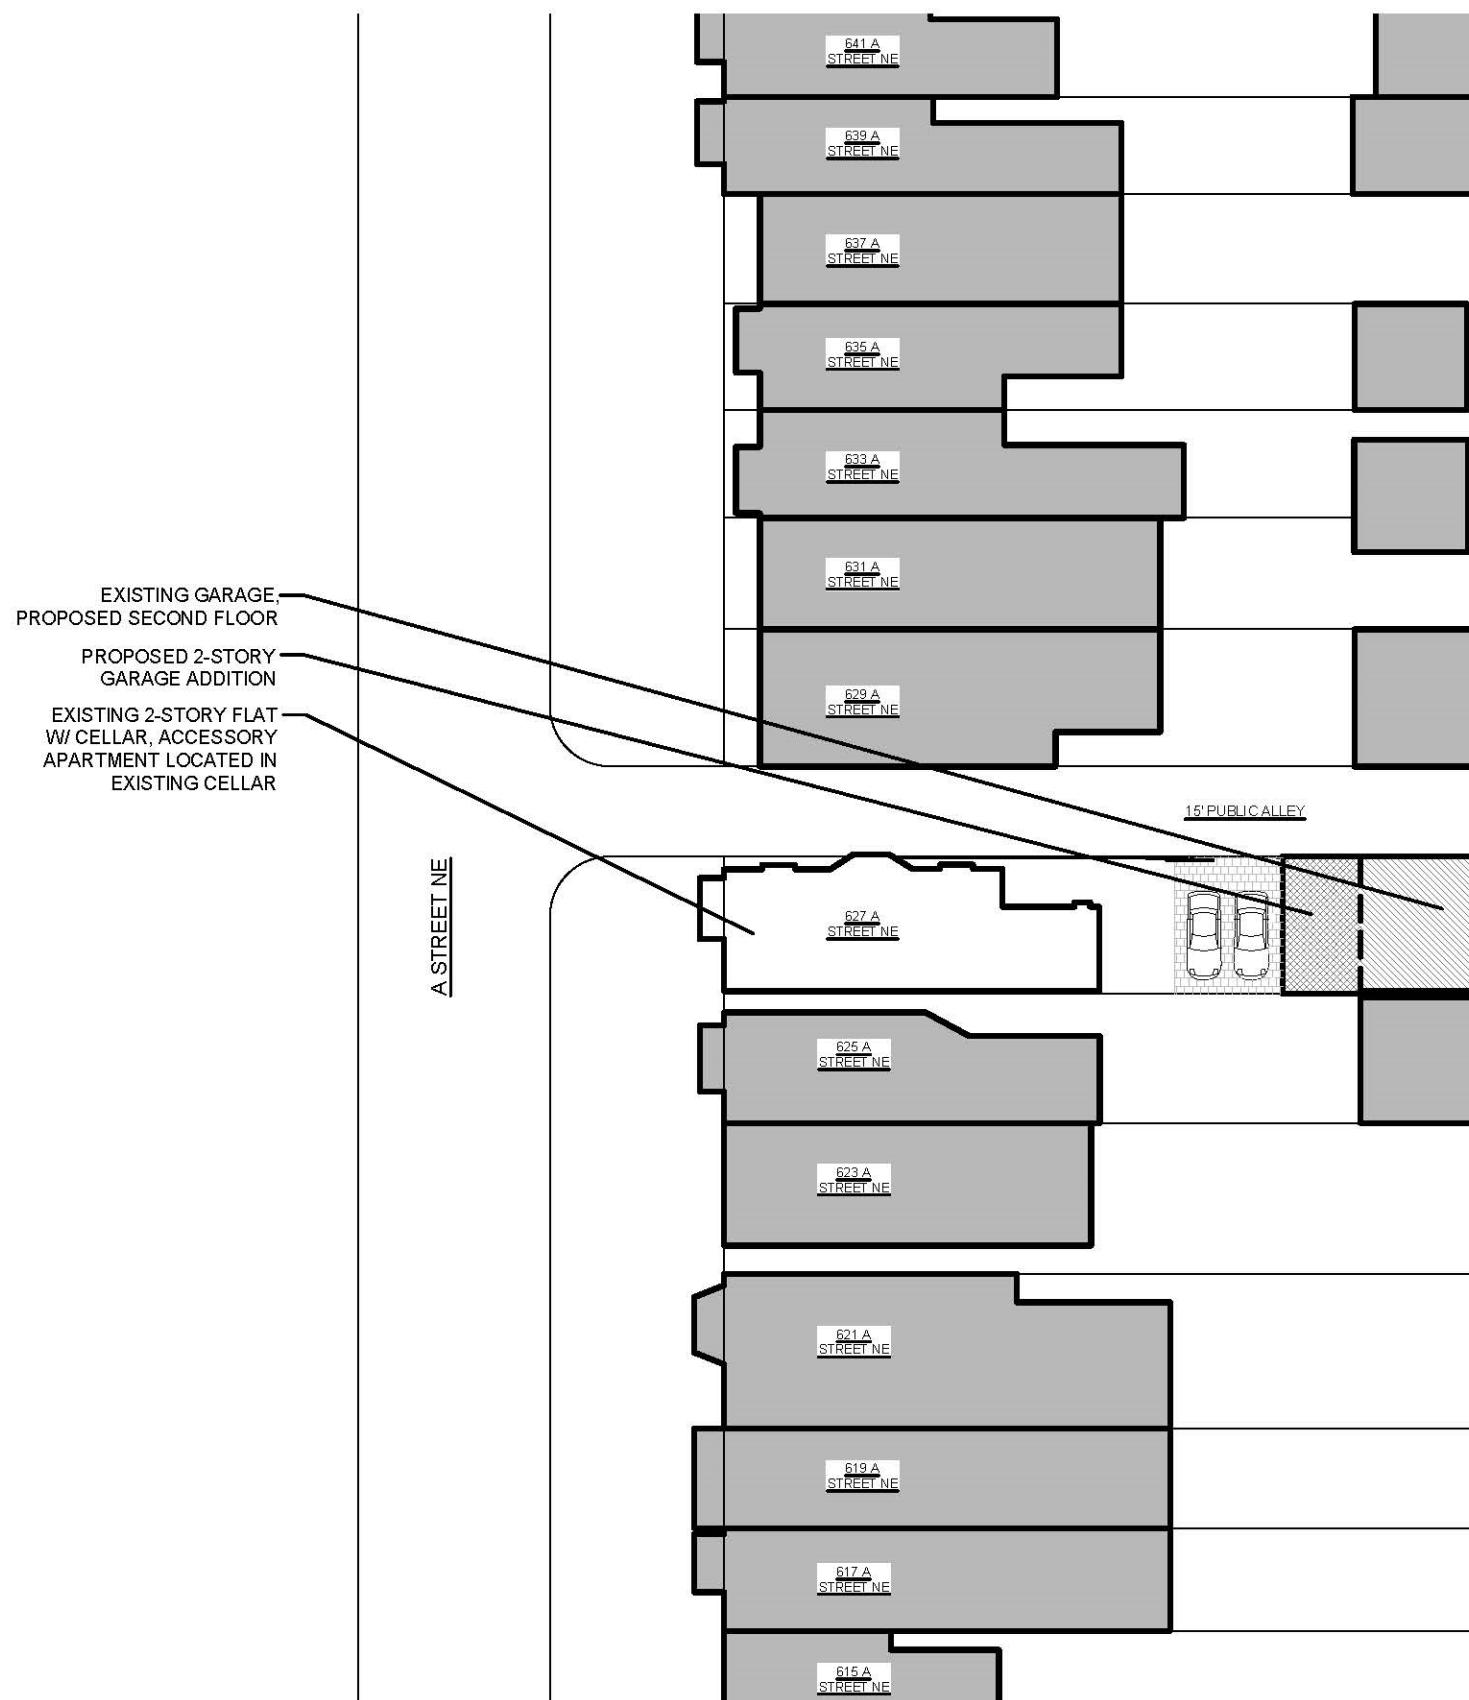


627 A STREET NE – BLOCK PLAN

1
C-4
BLOCK PLAN
SCALE: 1/32" = 1'-0"

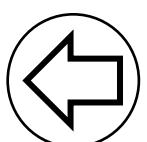


C-4



627 A STREET NE – SITE PLAN

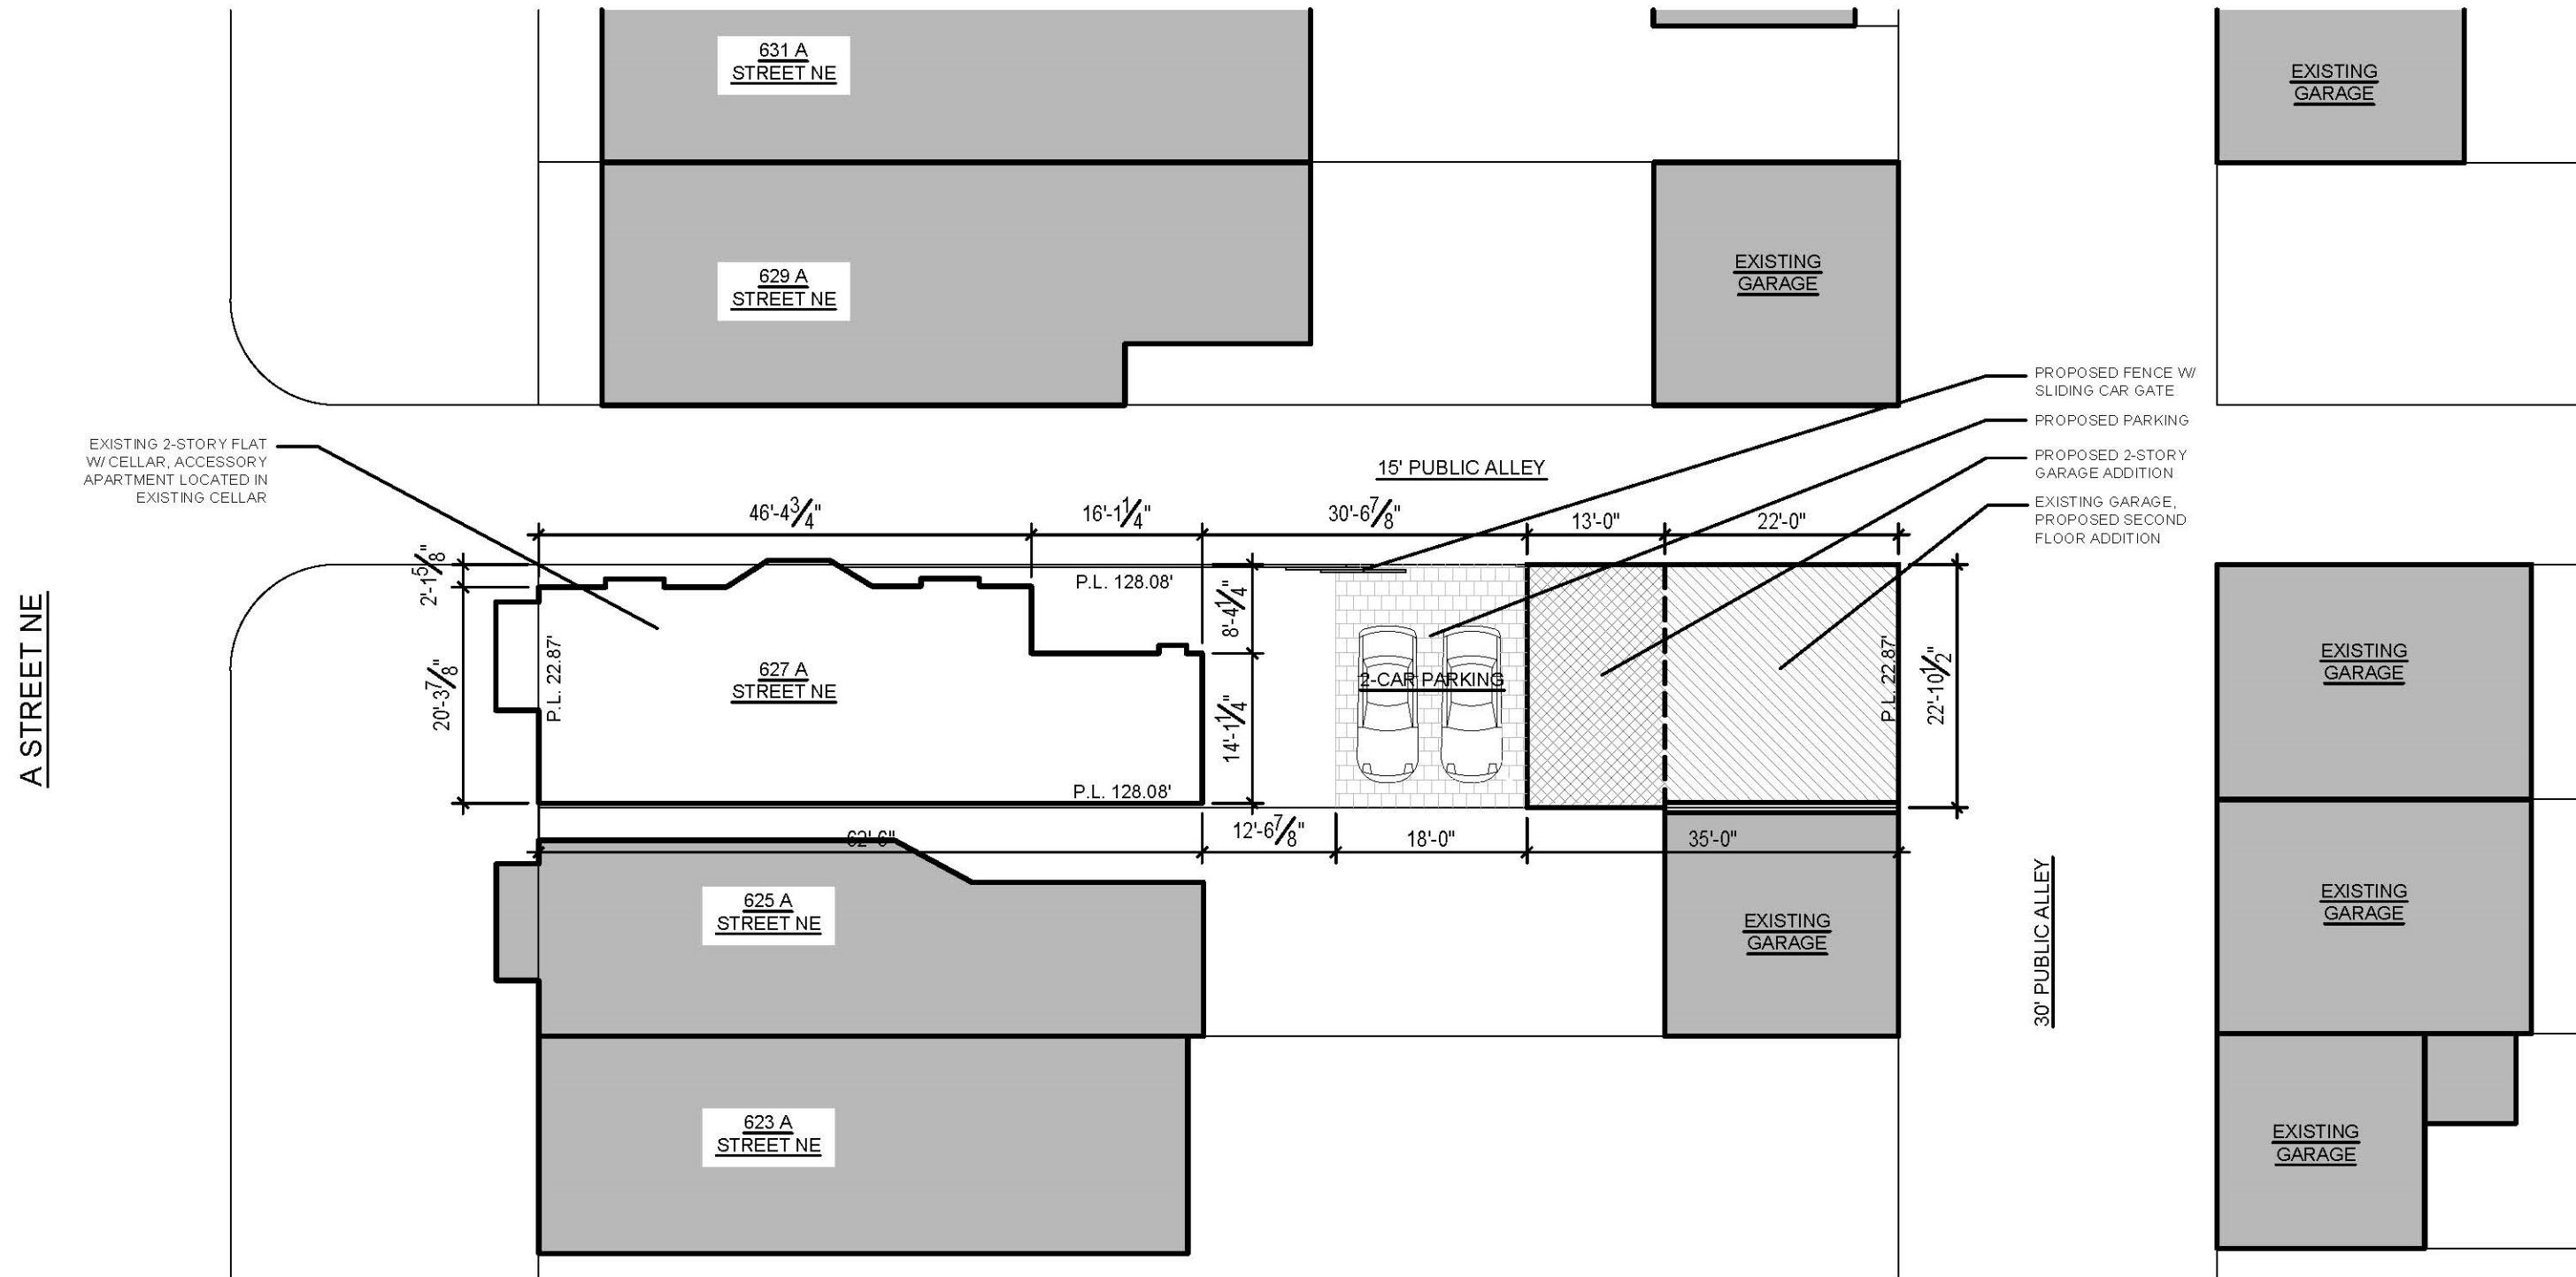



1 SITE PLAN
C-5 SCALE:1/16"=1'-0"

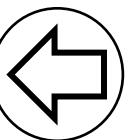


C-5

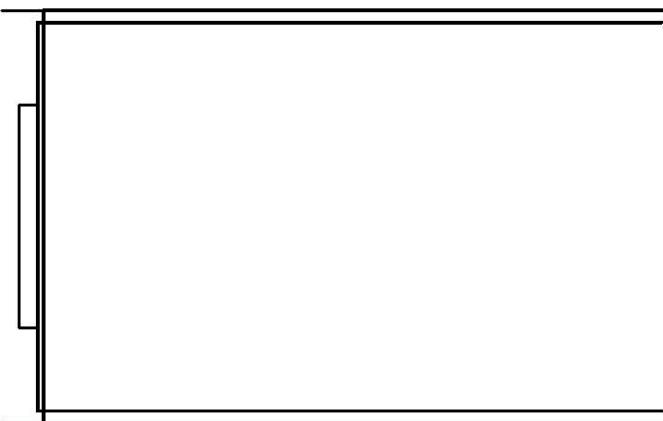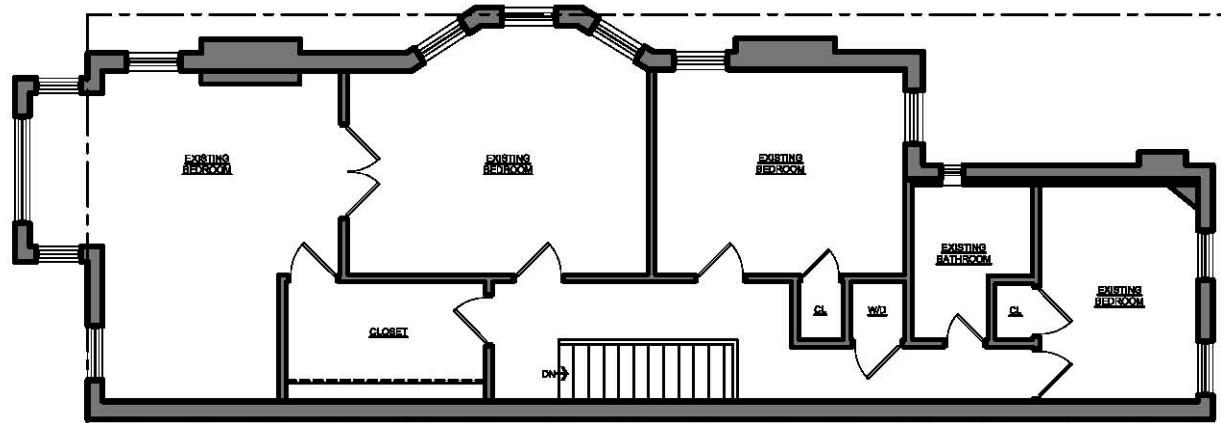


UNIT 1- SECOND FLOOR

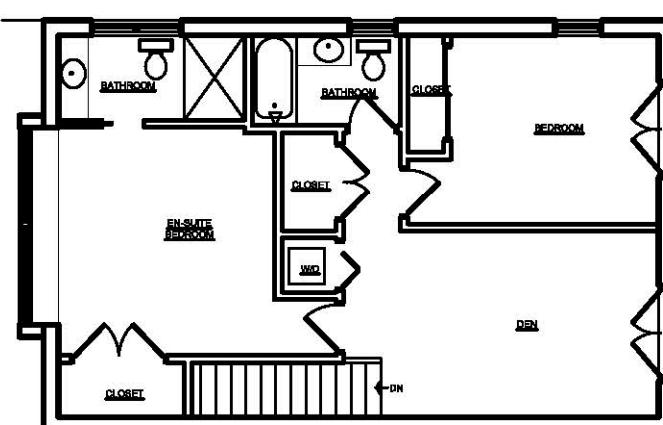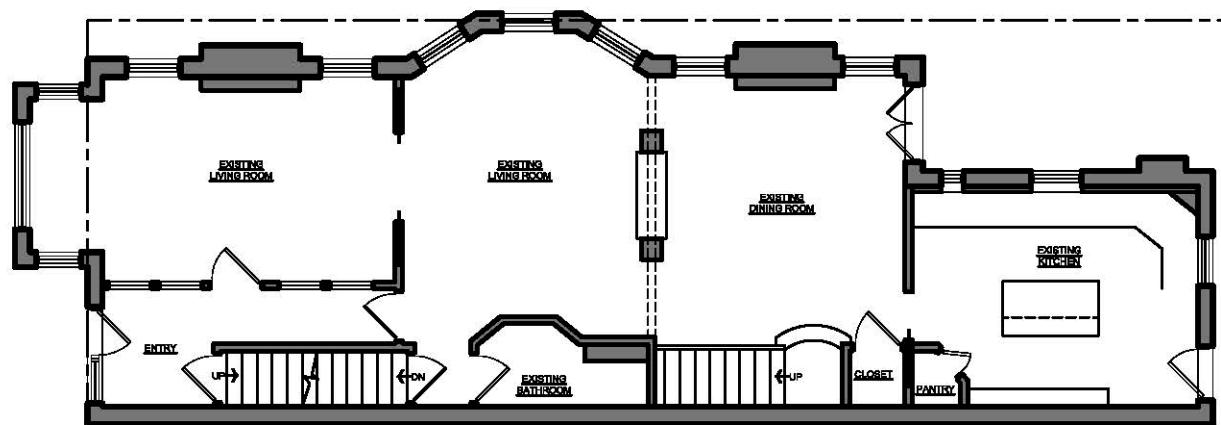


UNIT 1- FIRST FLOOR

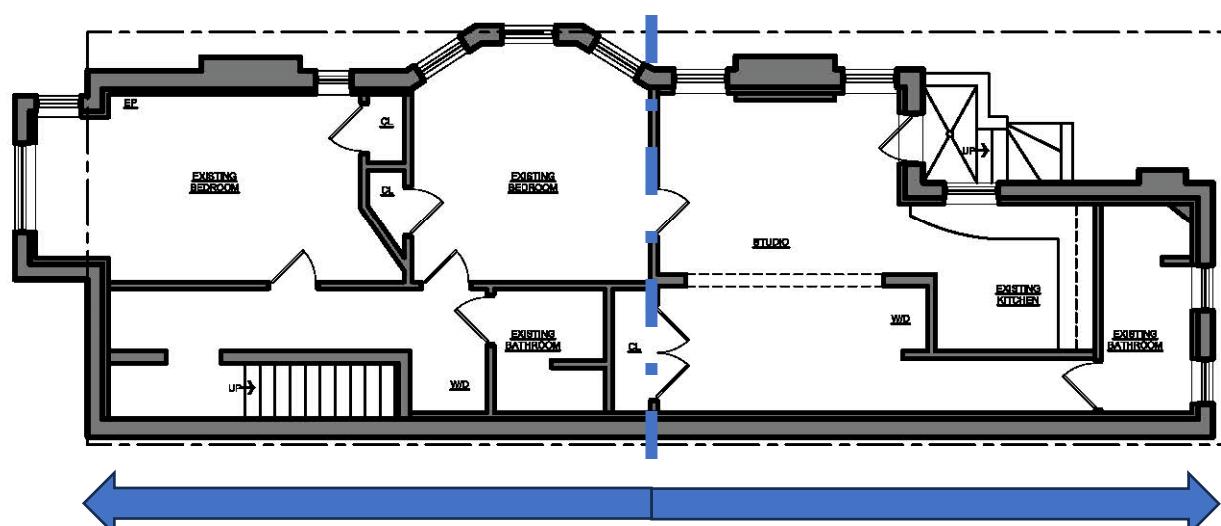

UNIT 1- CELLAR FRONT **UNIT 2- CELLAR REAR**

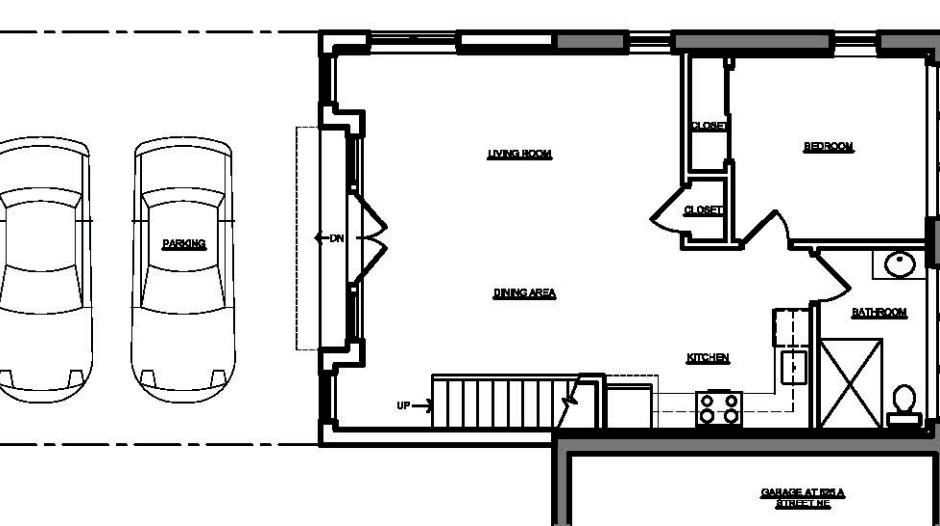


UNIT 3- ACCESSORY STRUCTURE 1ST FLOOR

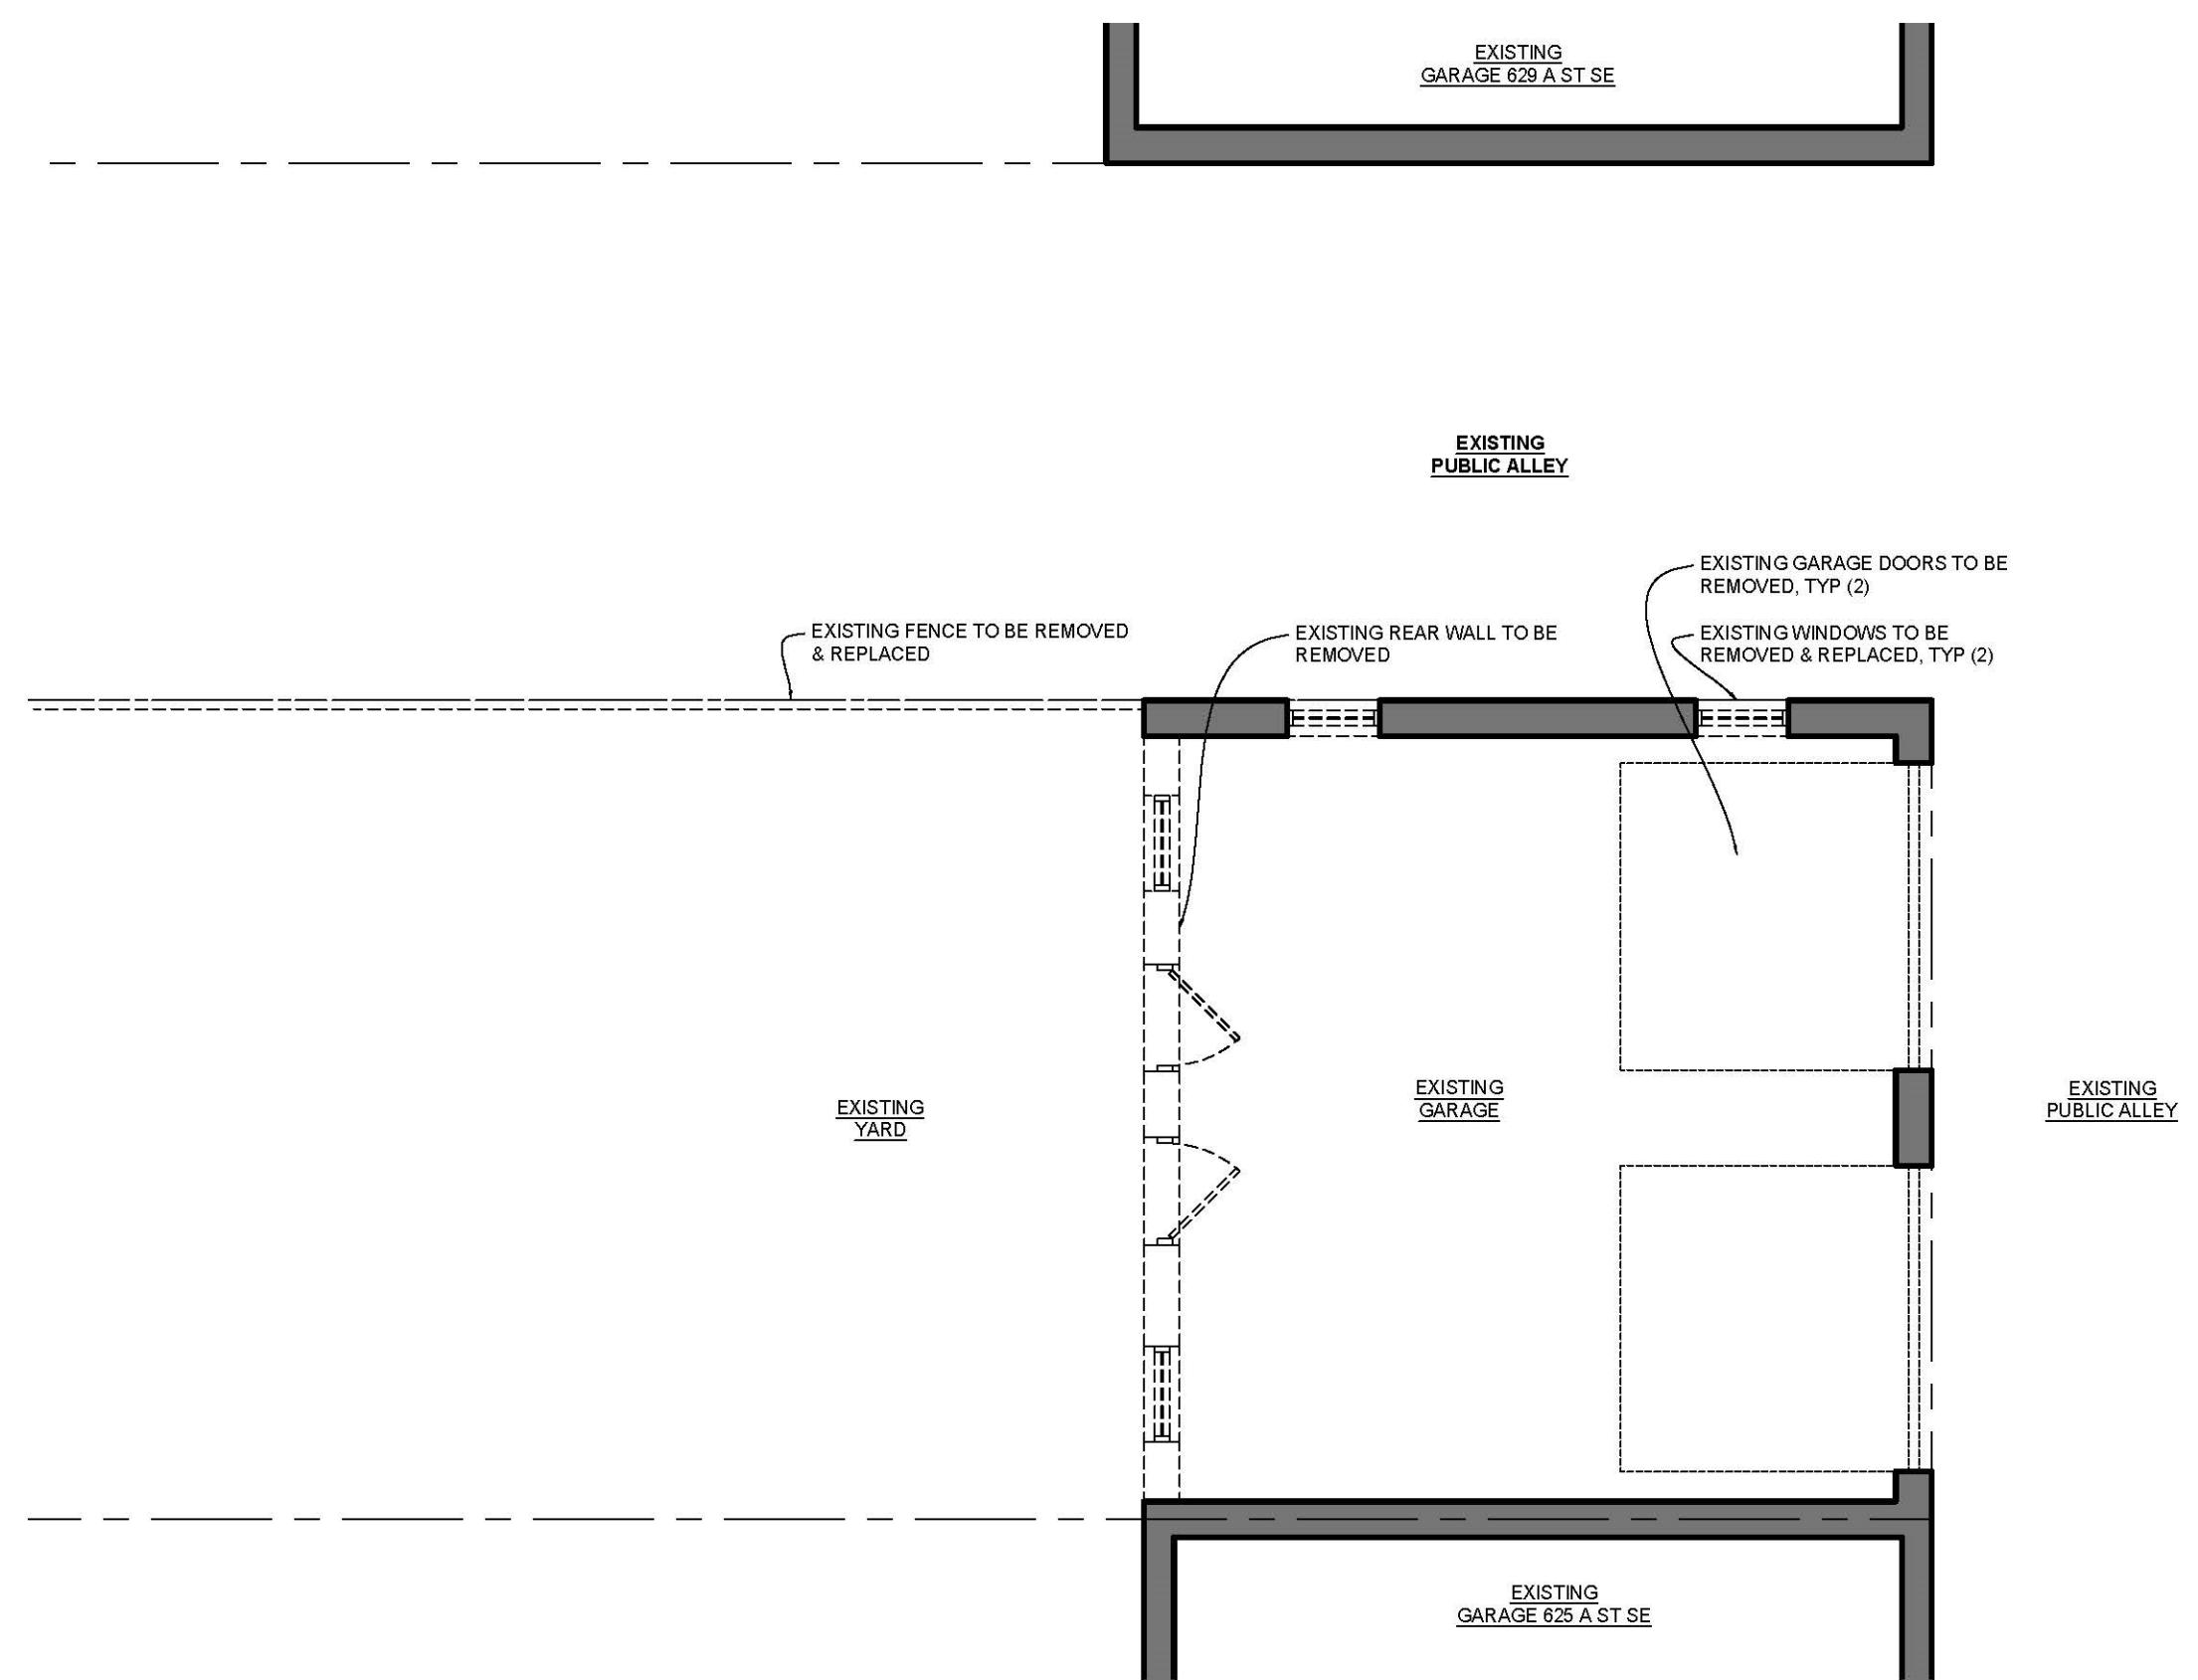


1
D-1


GARAGE DEMOLITION PLAN
SCALE: 3/16"=1'-0"

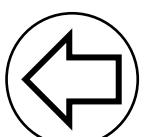

D-1

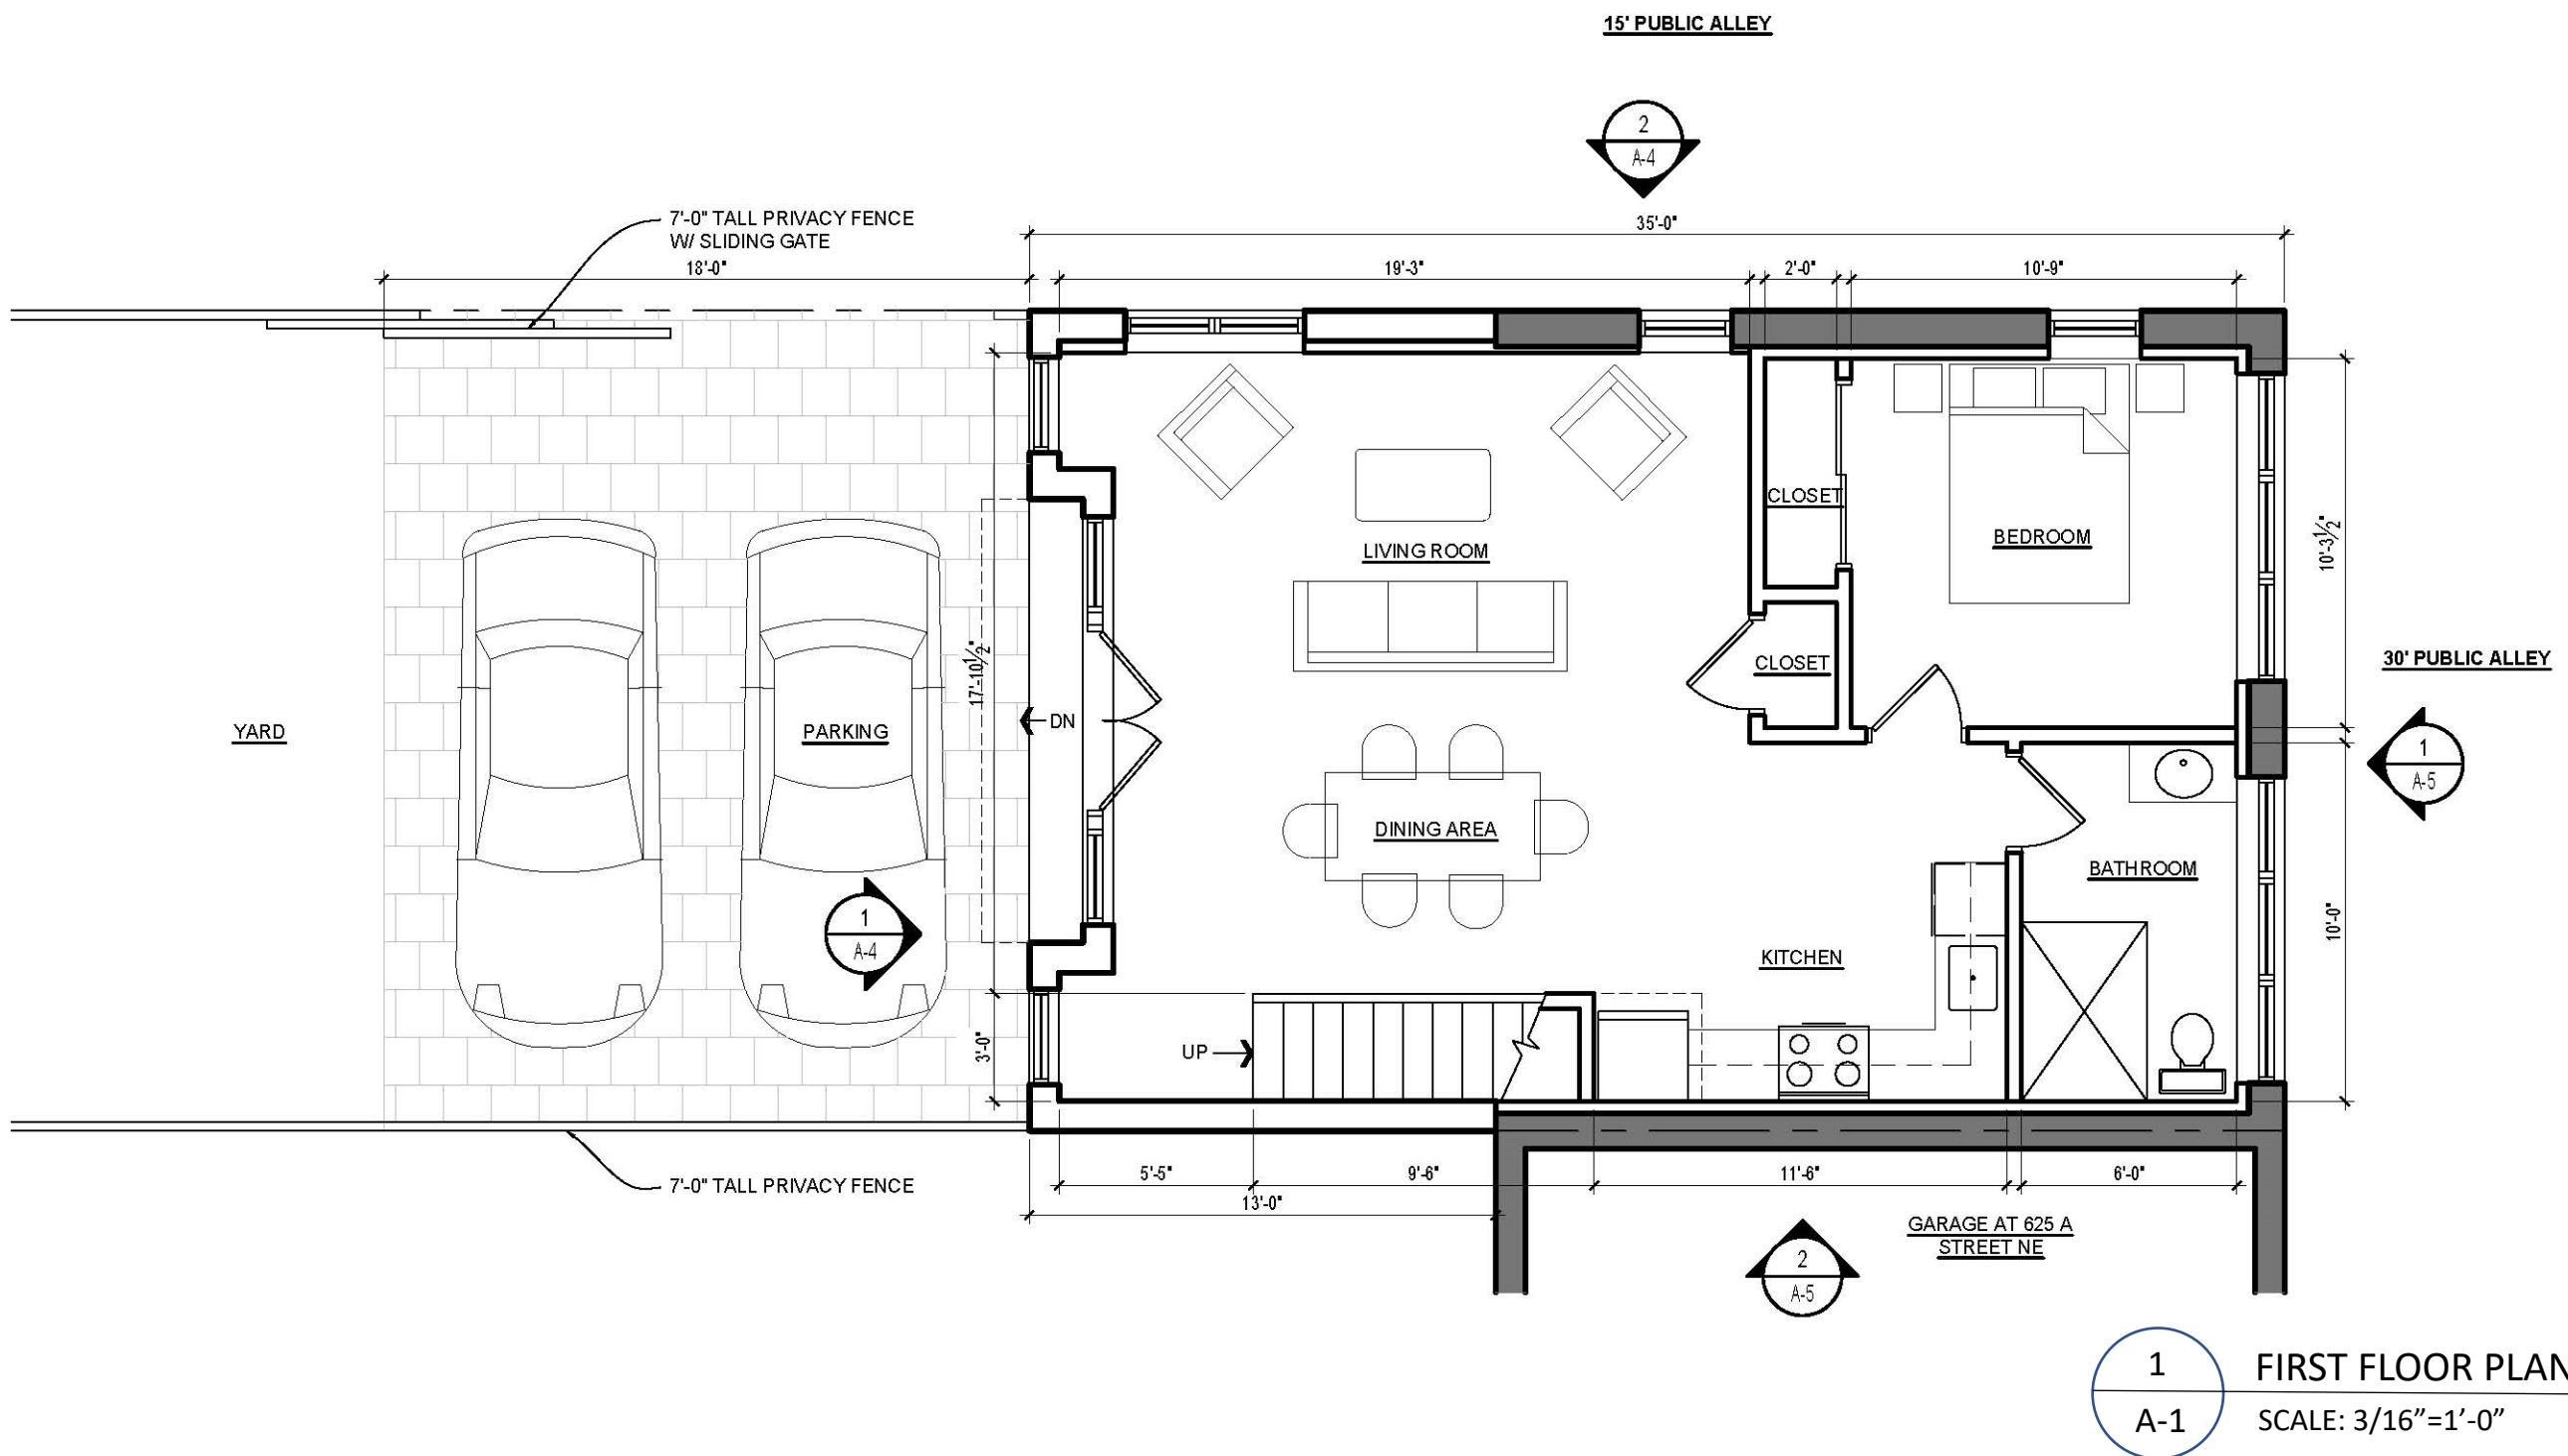


GARAGE ROOF AT 629
A STREET NE

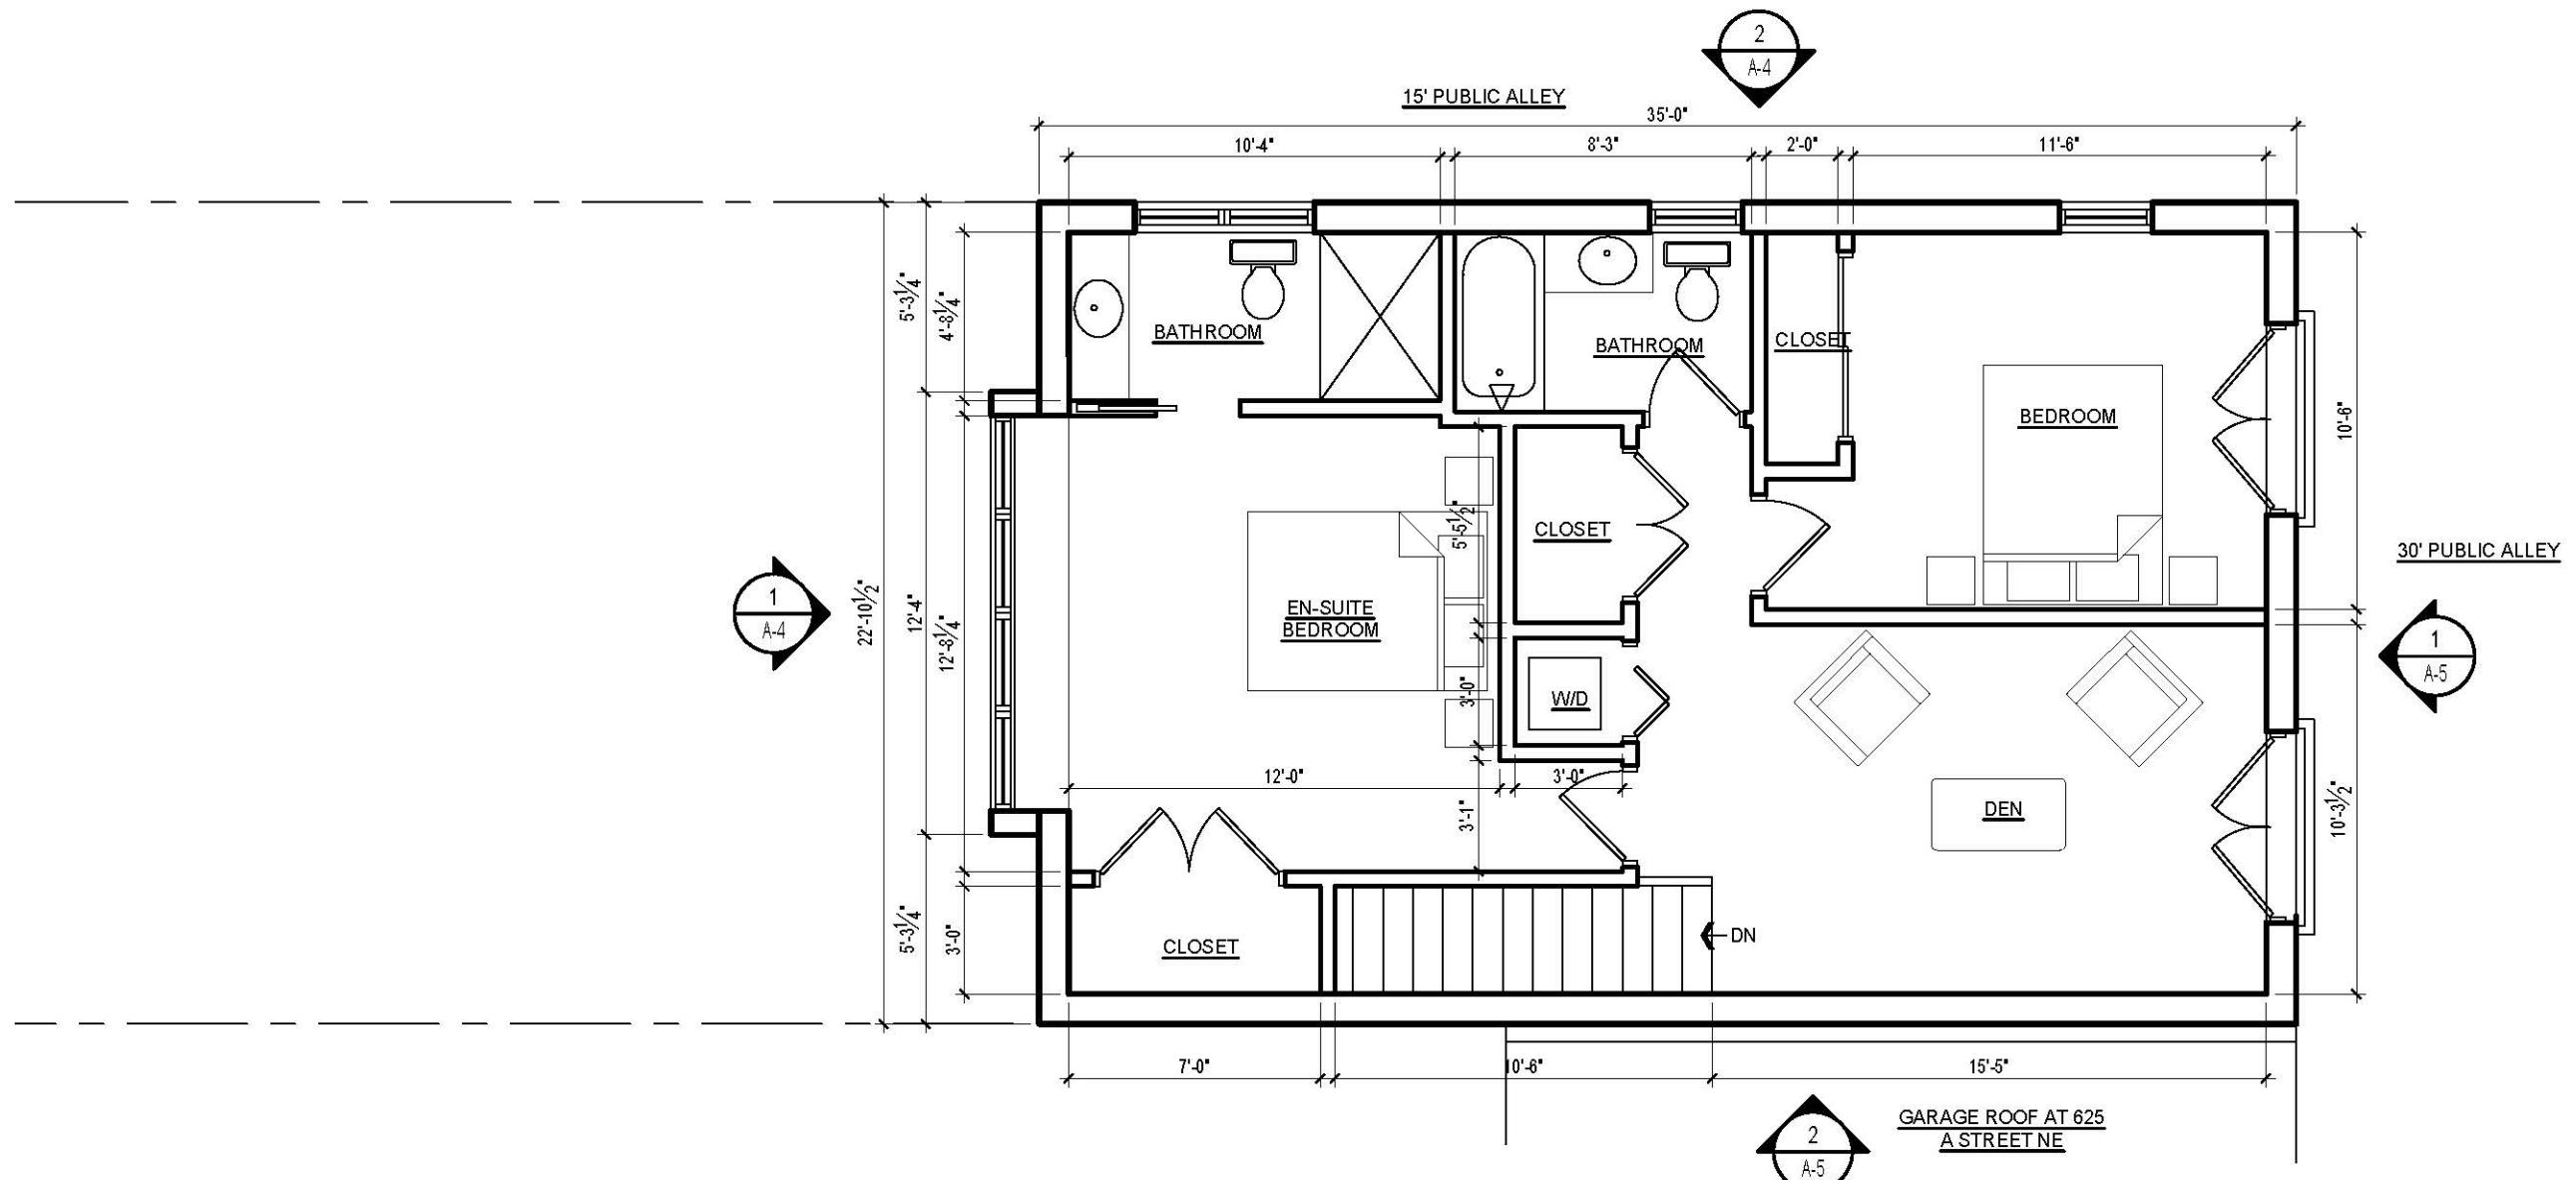


627 A STREET NE – NEW WORK PLANS

1
A-2
SECOND FLOOR PLAN
SCALE: 3/16"=1'-0"

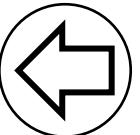

A-2


GARAGE ROOF BELOW
AT 629 A STREET NE

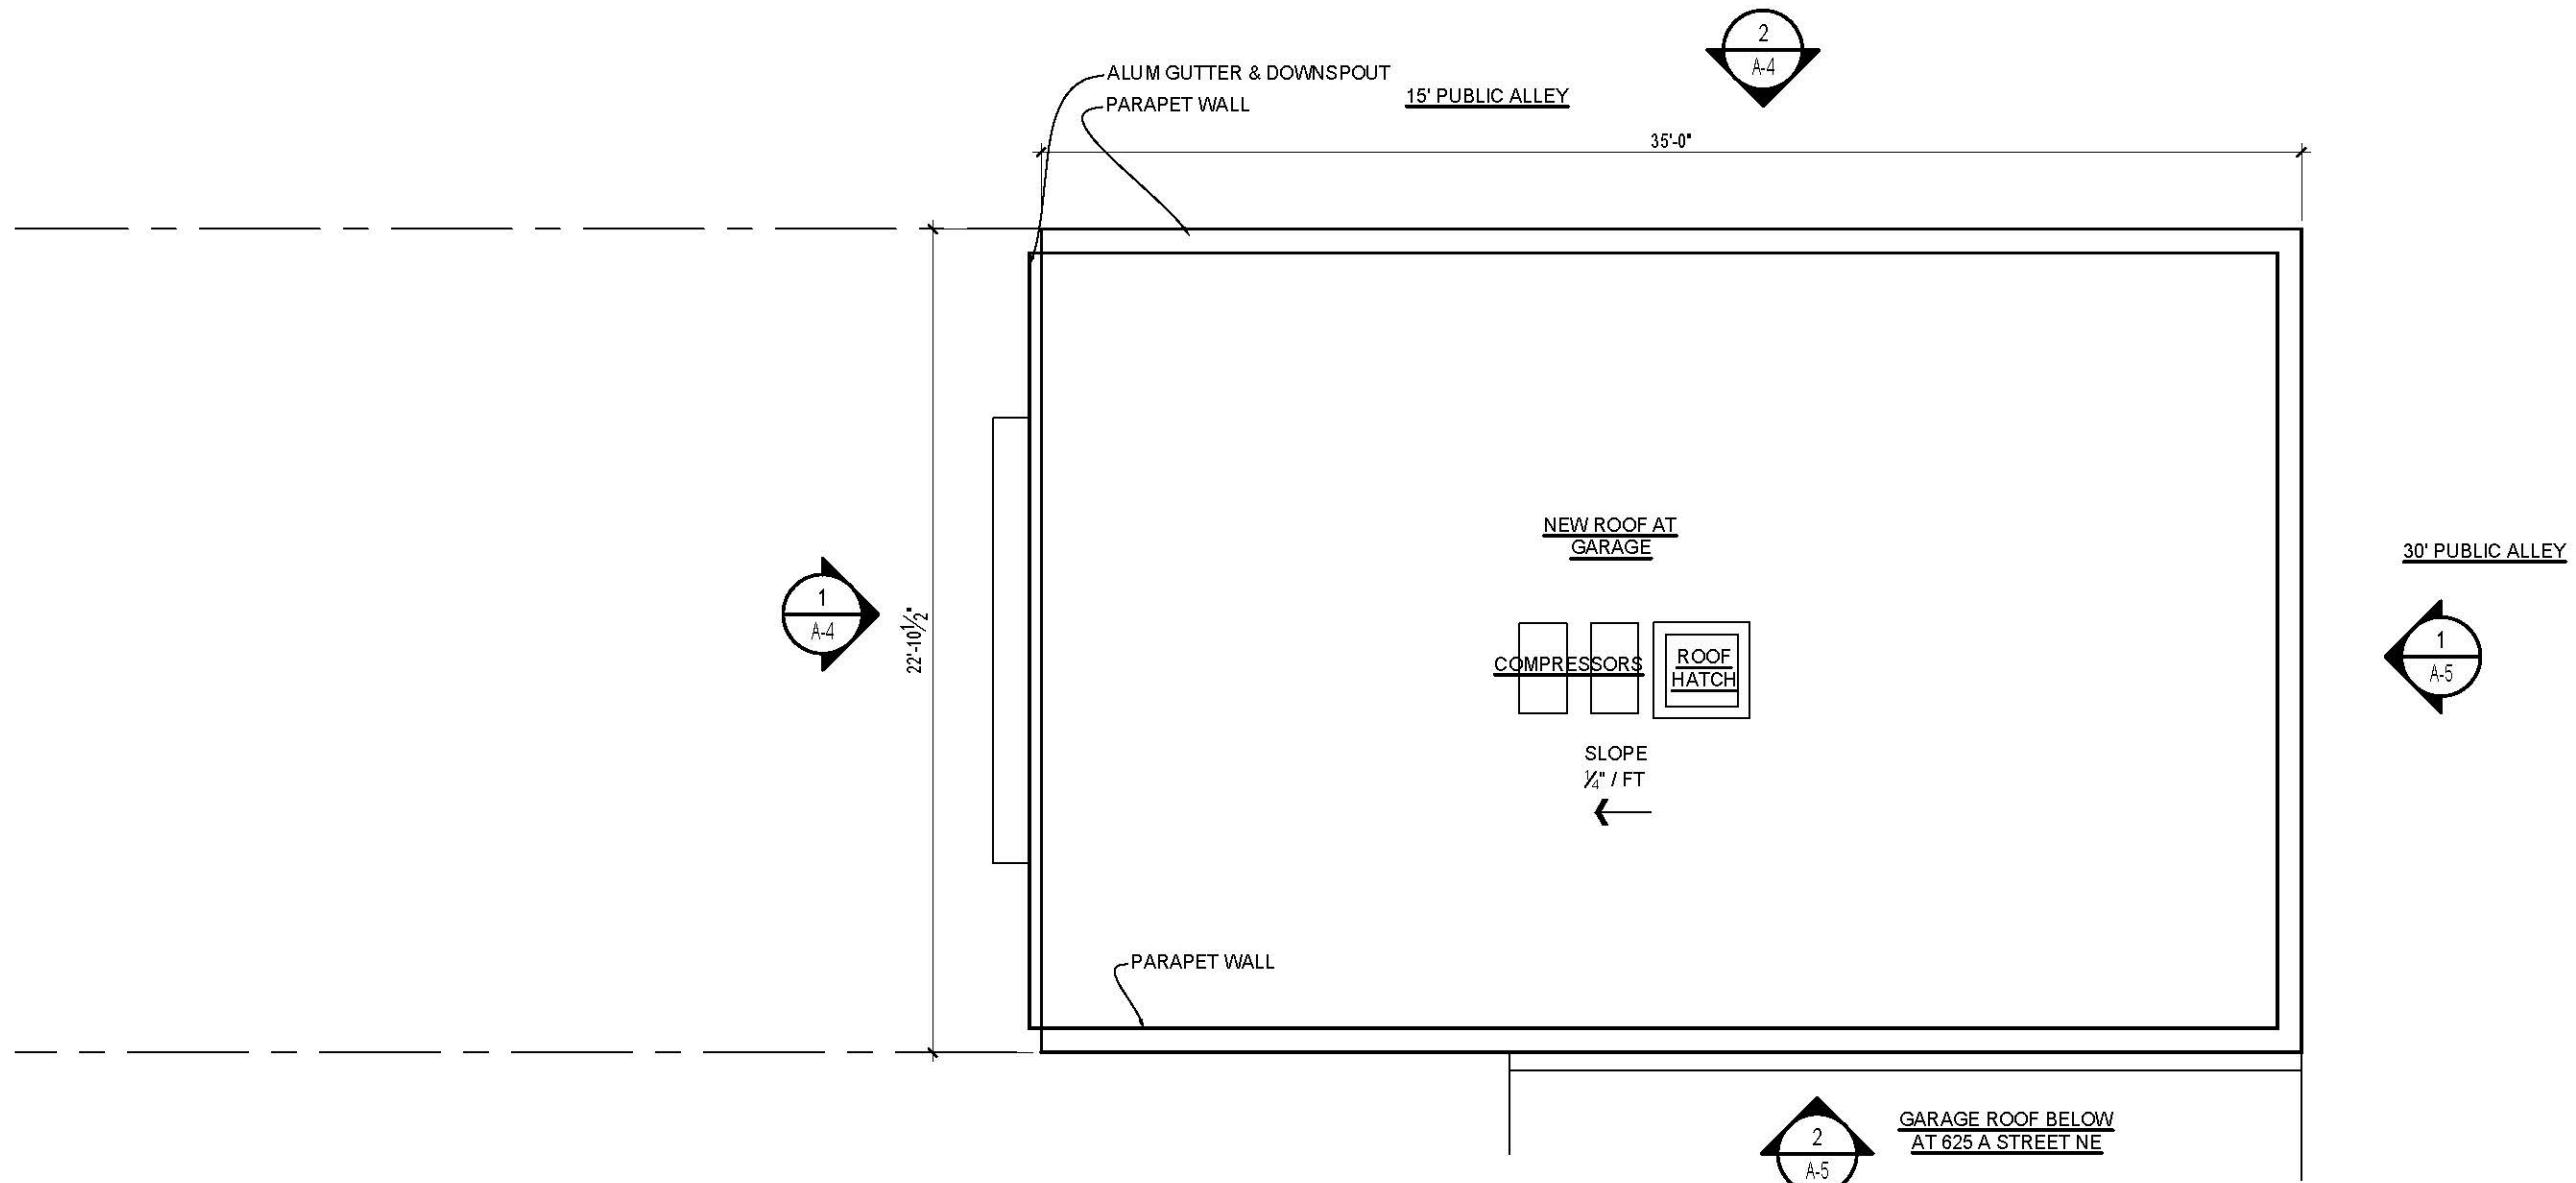


1
A-3
ROOF PLAN
SCALE: 3/16"=1'-0"

627 A STREET NE – NEW WORK PLANS


← A-3

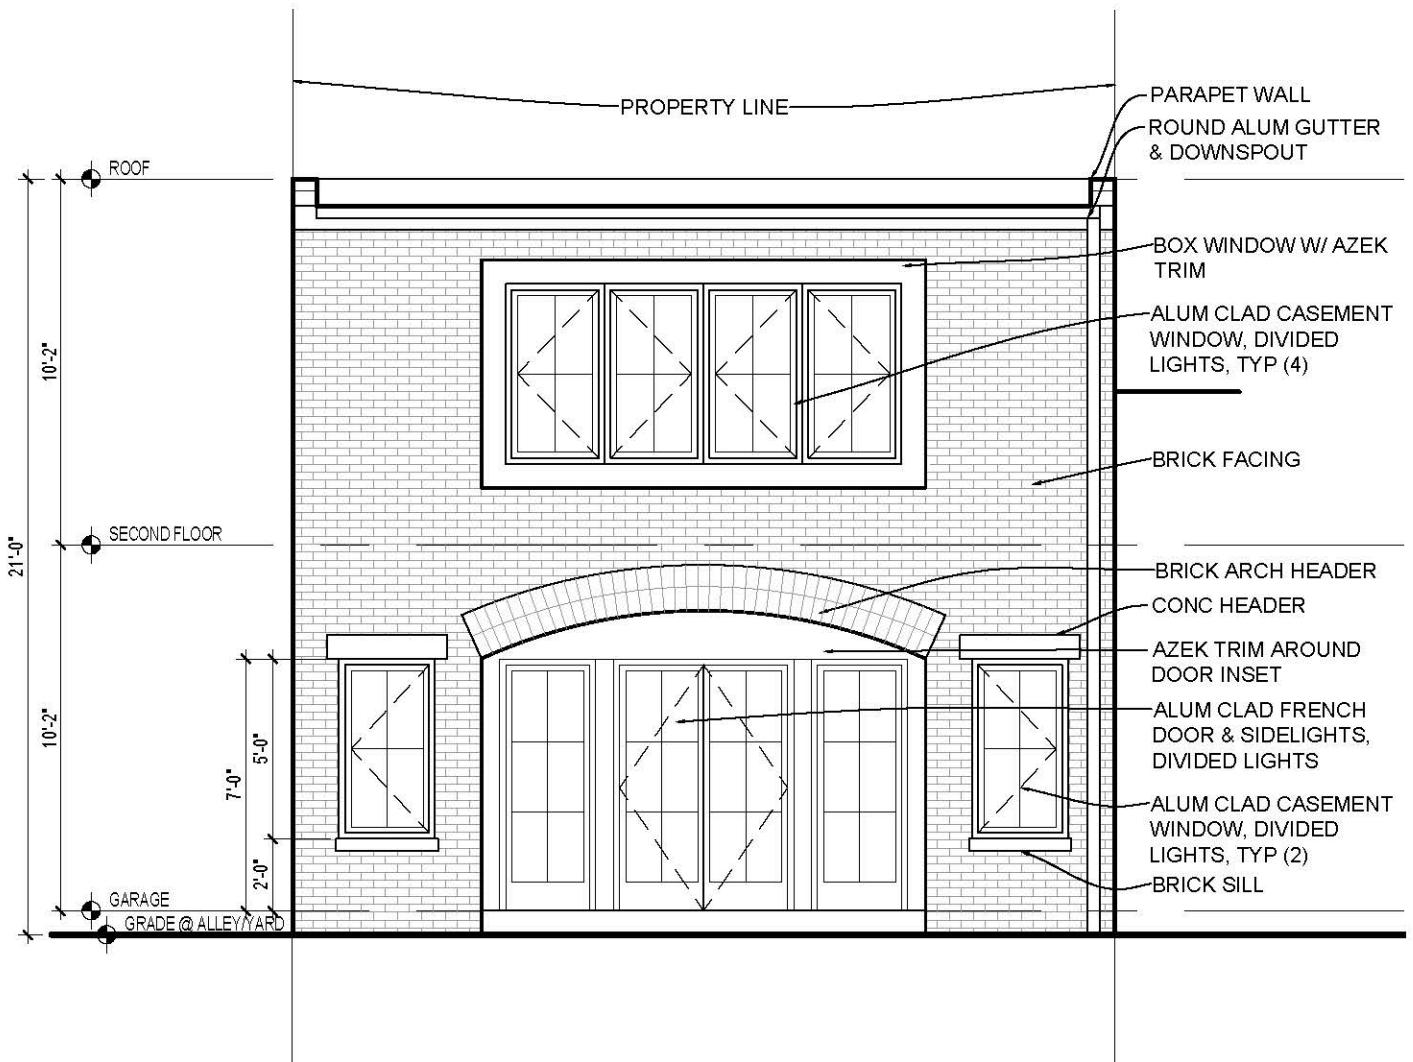

1
A-4 YARD ELEVATION
SCALE: 3/16"=1'-0"

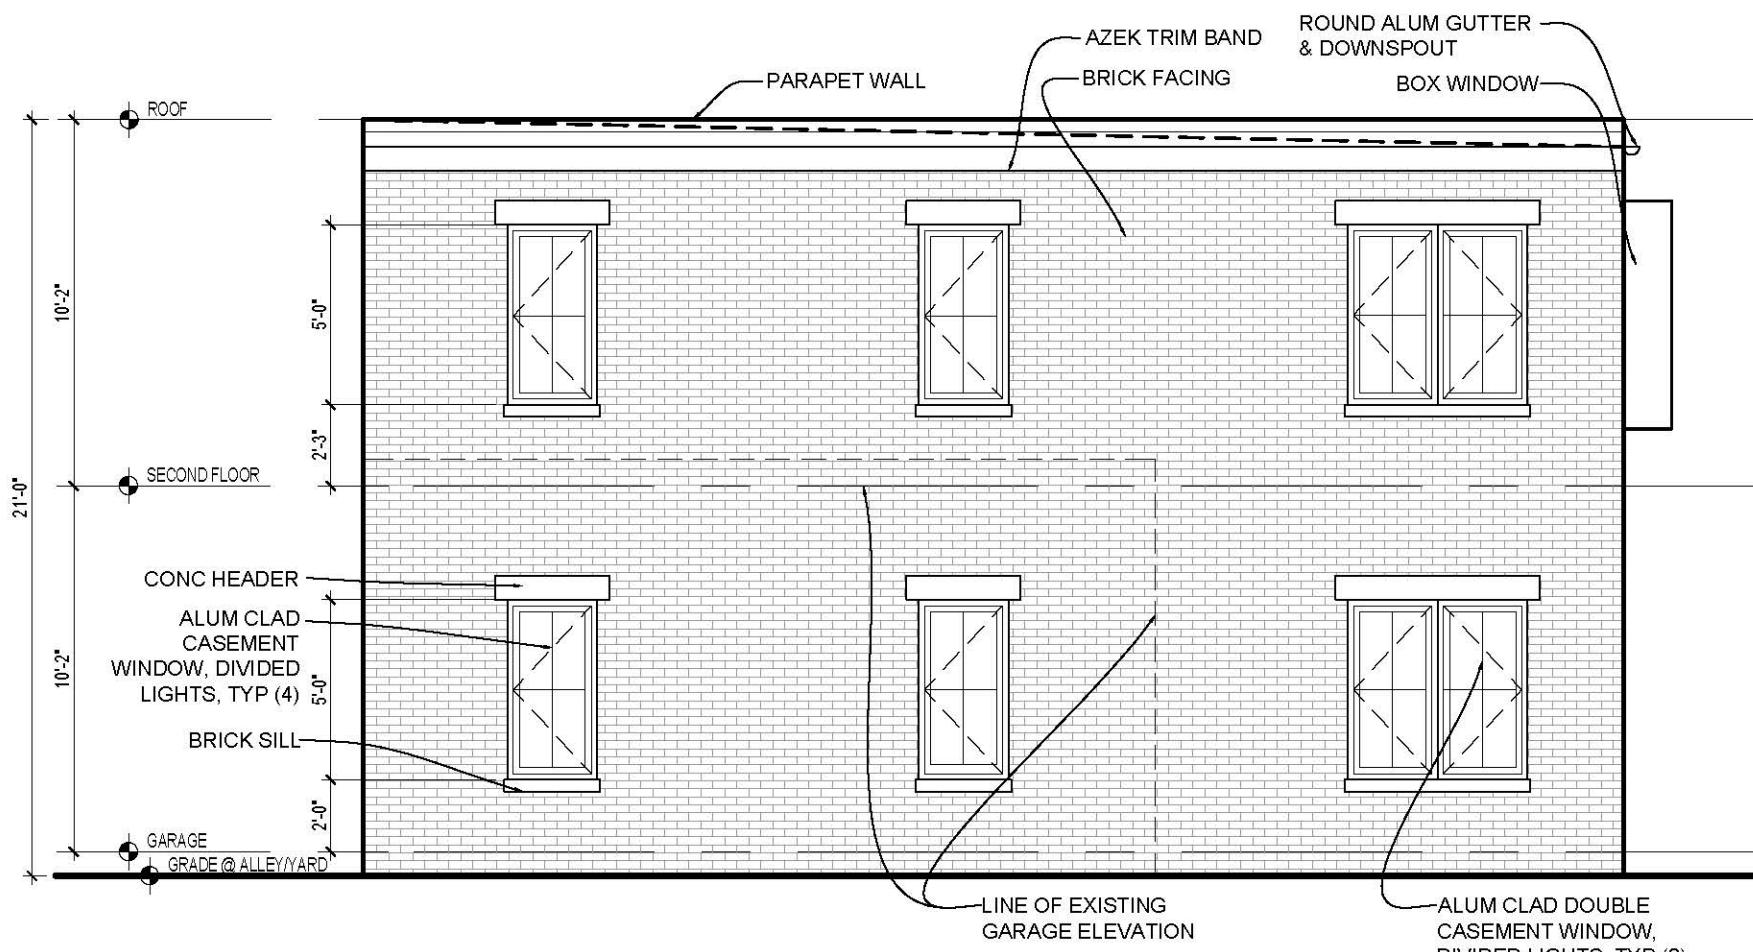


2
A-4 EAST ELEVATION
SCALE: 3/16"=1'-0"

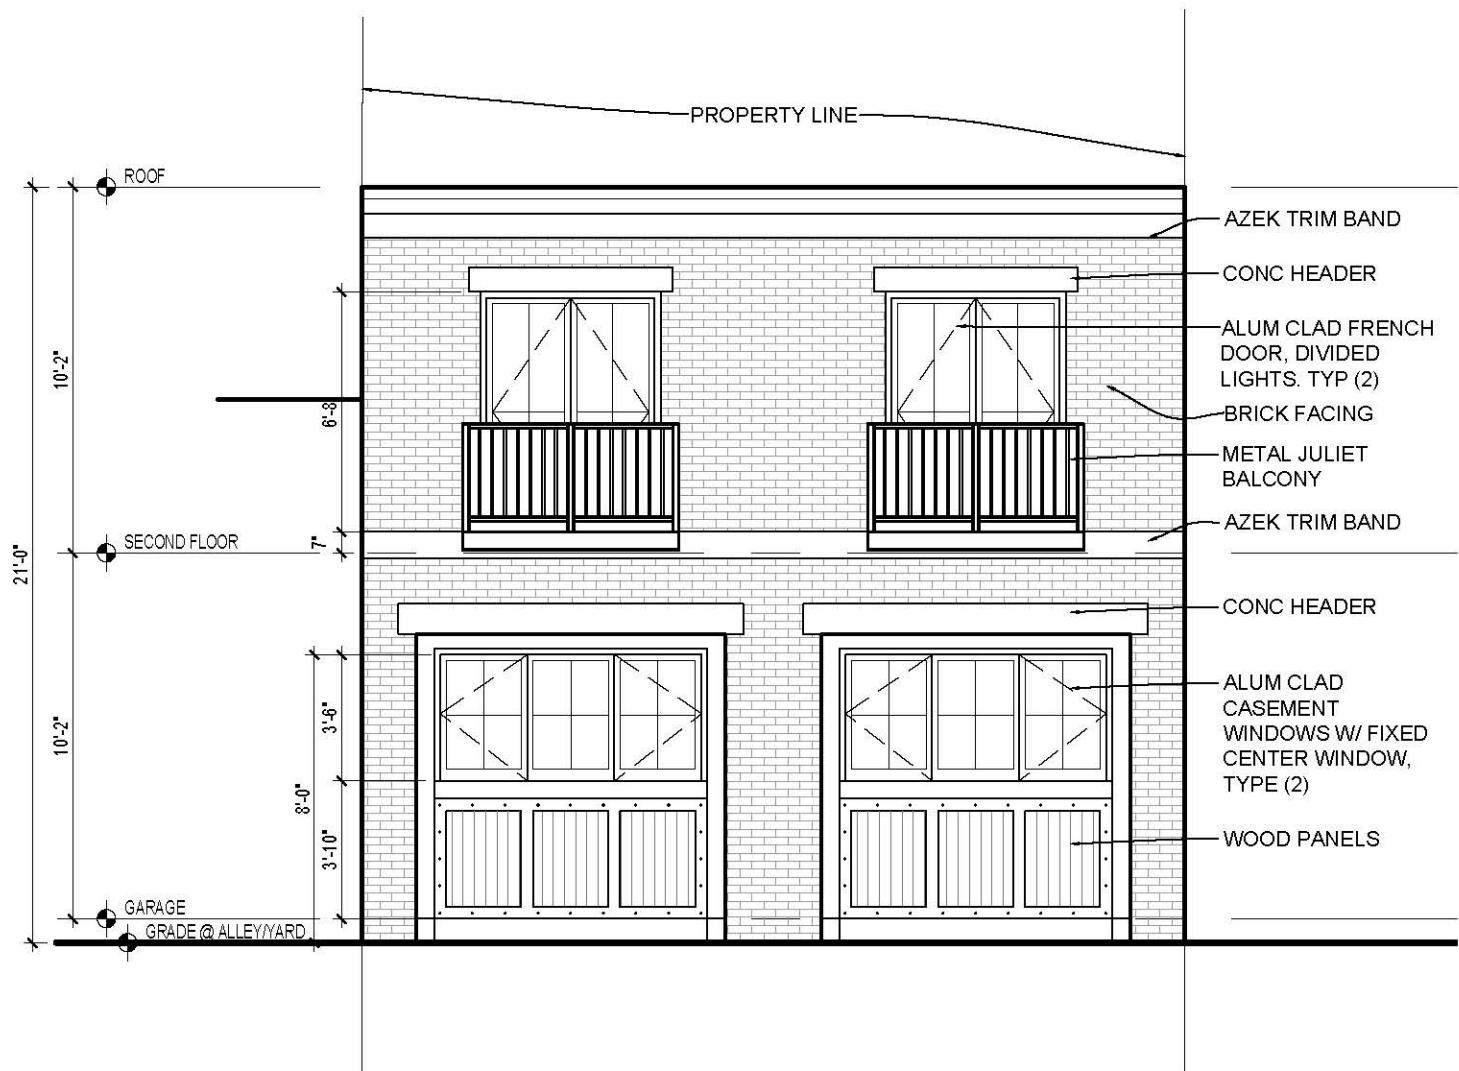

1
A-5

ALLEY ELEVATION
SCALE: 3/16"=1'-0"

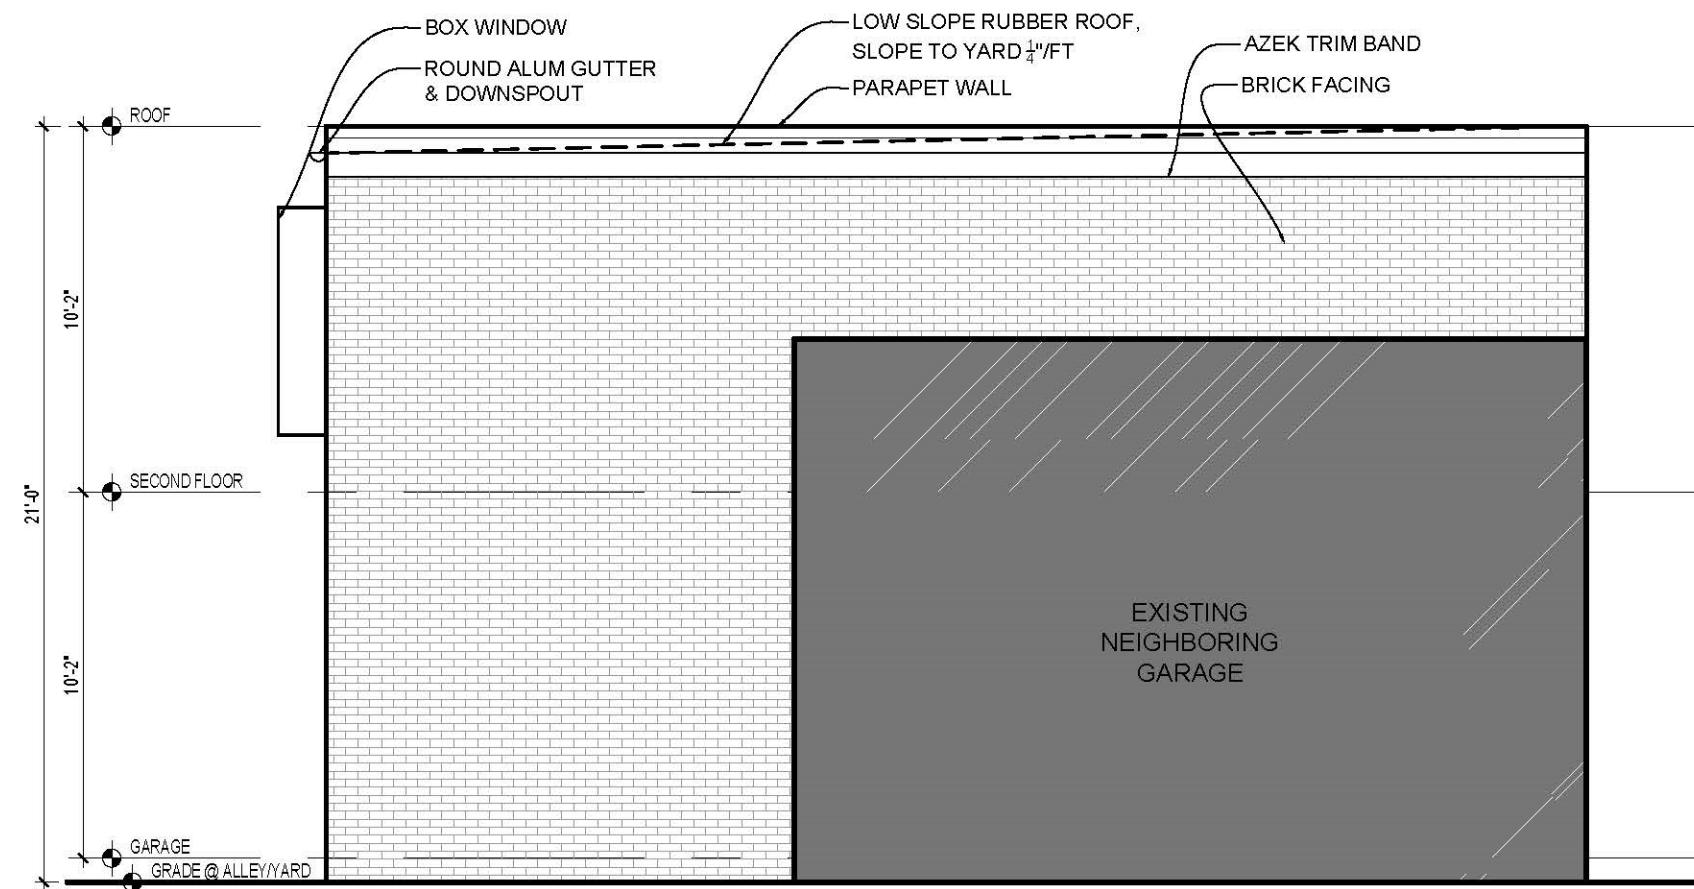

2
A-5

WEST ELEVATION
SCALE: 3/16"=1'-0"

