



REAR ELEVATION

SCALE: NOT TO SCALE

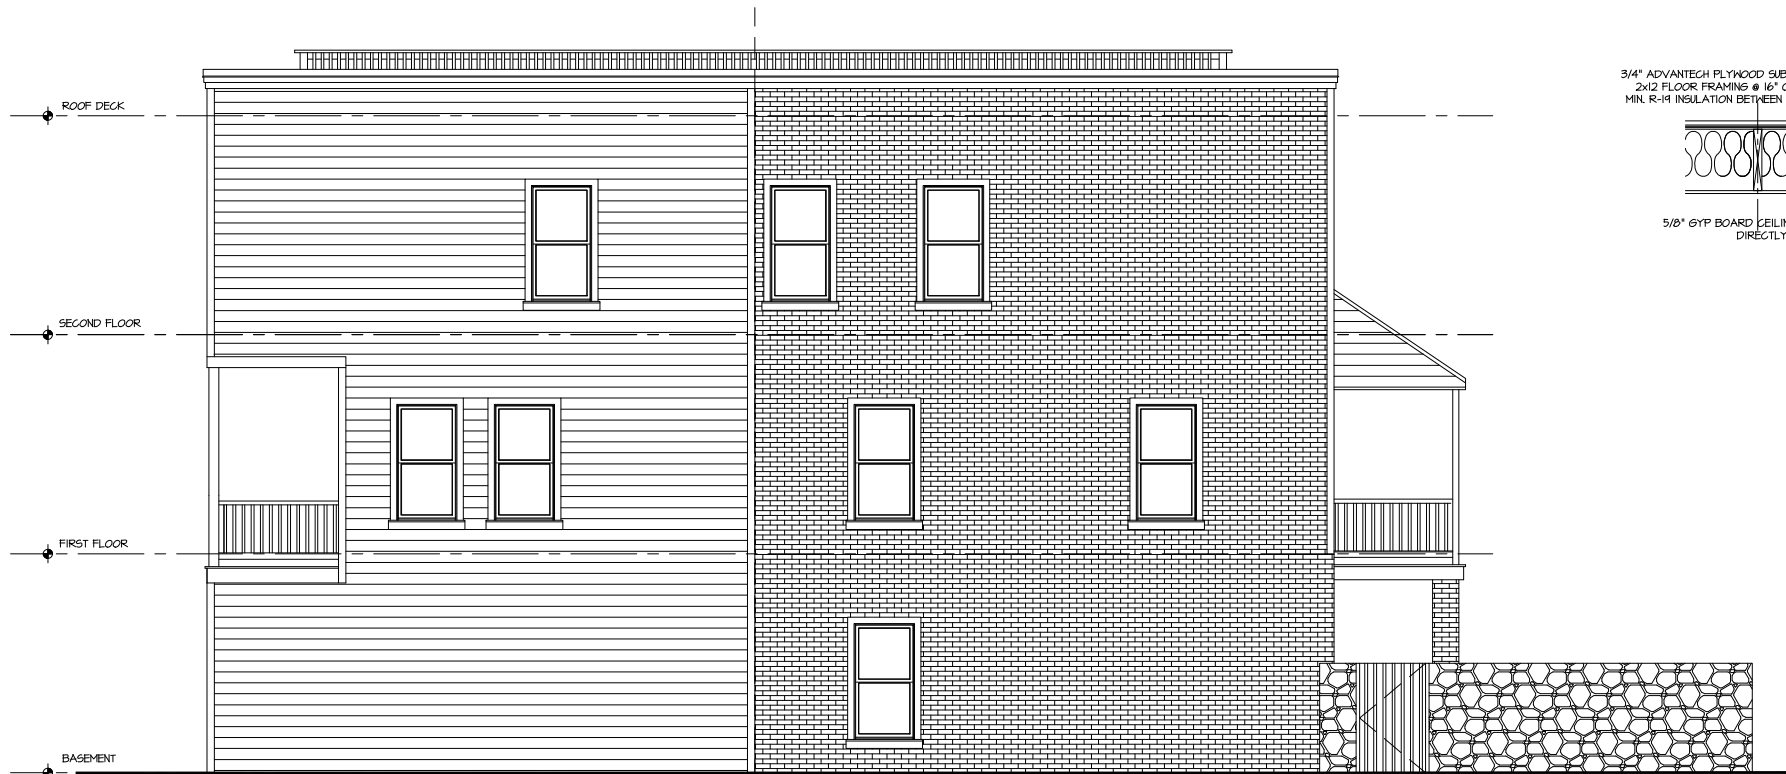


SIDE ELEVATION

SCALE: NOT TO SCALE

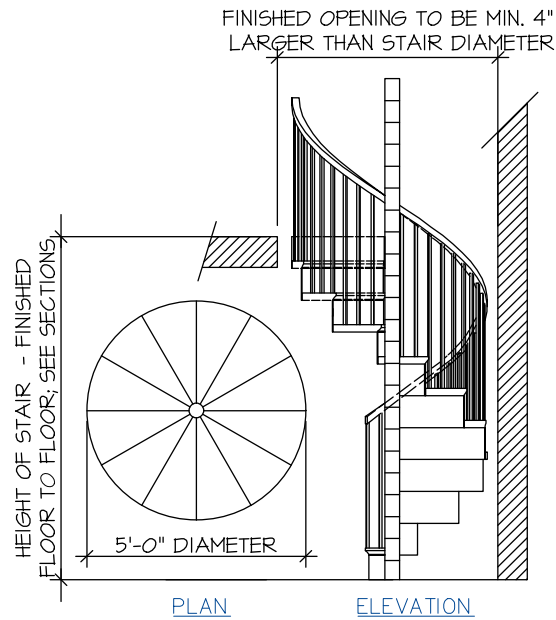


TYPICAL SPIRAL STAIR LAYOUT

SCALE: NOT TO SCALE

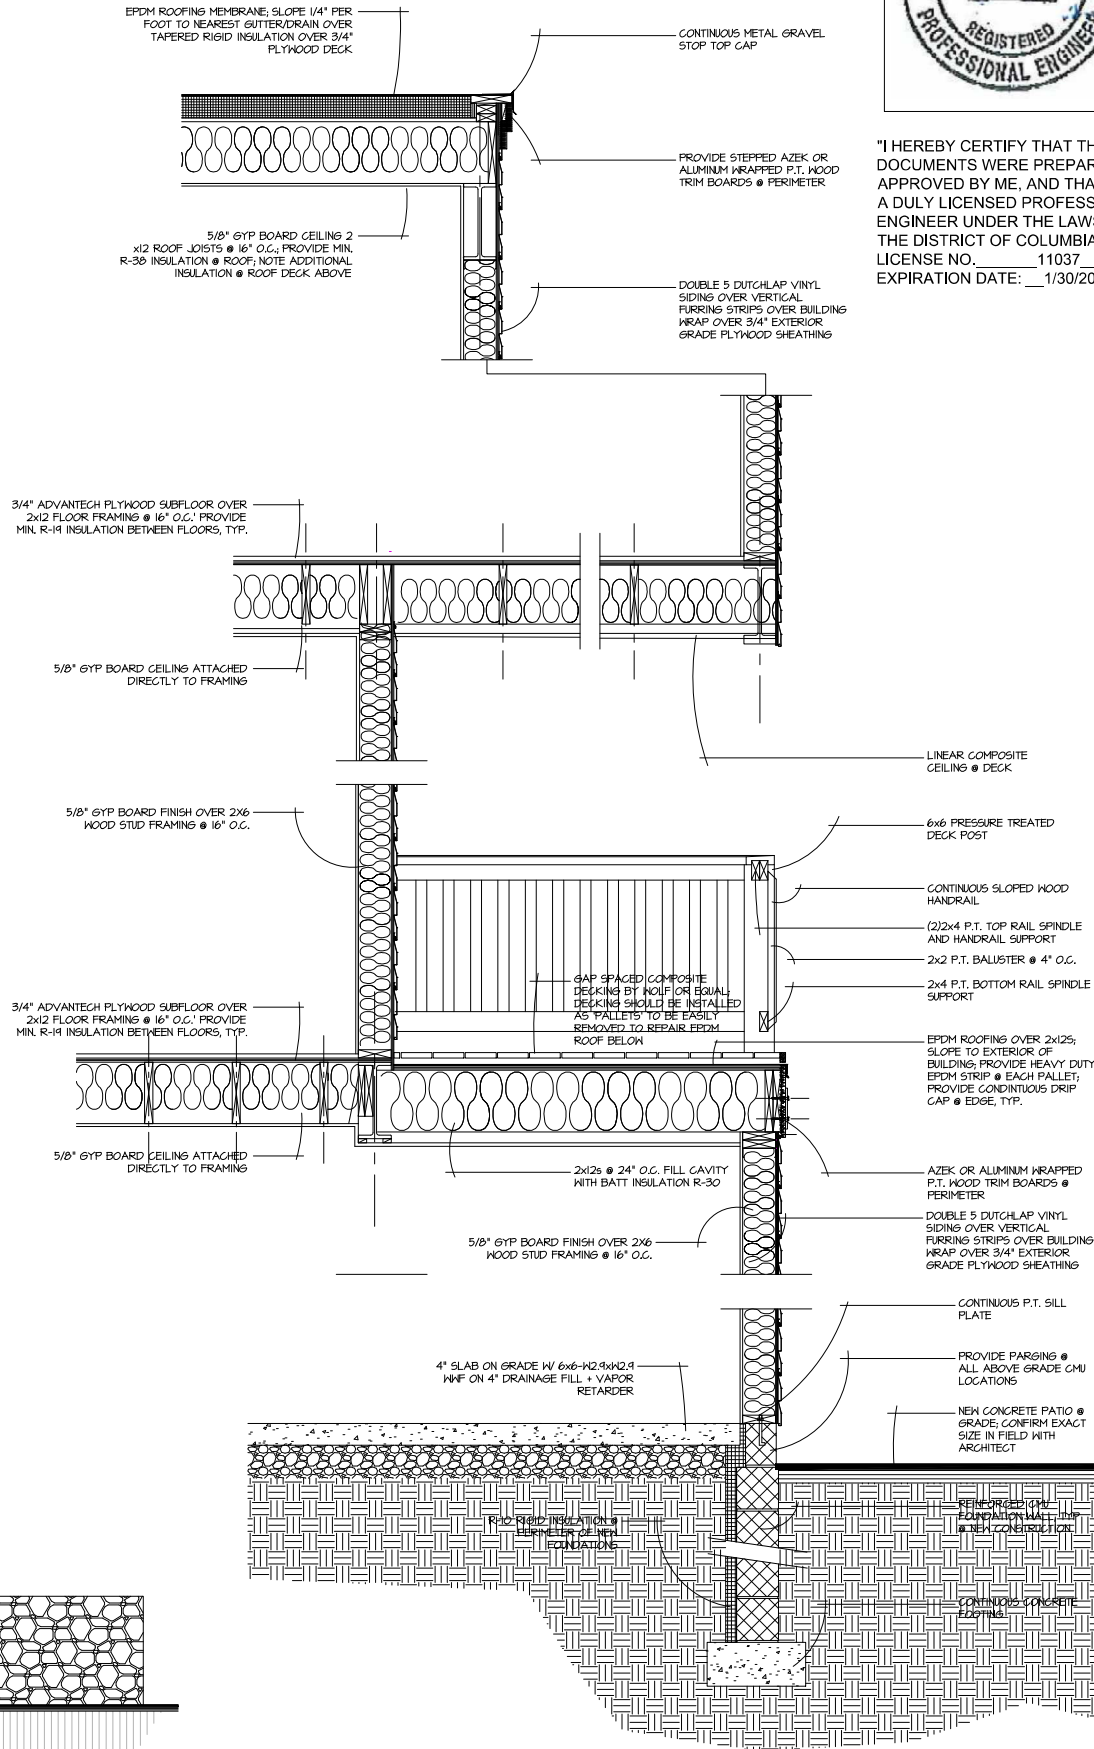

TYPICAL WALL SECTION DETAIL

SCALE: NOT TO SCALE

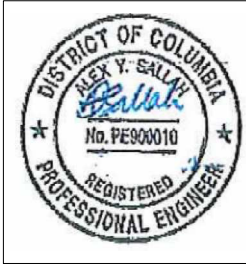

"I HEREBY CERTIFY THAT THESE DOCUMENTS WERE PREPARED OR APPROVED BY ME, AND THAT I AM A DULY LICENSED PROFESSIONAL ENGINEER UNDER THE LAWS OF THE DISTRICT OF COLUMBIA. LICENSE NO. 11037 EXPIRATION DATE: 1/30/2022."

NO.	DATE	REVISIONS

dc DESIGN GROUP
ARCHITECTURE . INTERIORS . PLANNING
www.dcdesigngroup.net
WASHINGTON, D.C. - MARYLAND - PENNSYLVANIA - FLORIDA

dc DESIGN GROUP
RENOVATION AND ADDITION FOR:
1956 FENDALL STREET
1956 FENDALL STREET SE
WASHINGTON D.C. 20020

Board of Zoning Adjustment
District of Columbia
CASE NO. 21236
EXHIBIT NO. 303

A-02