


# 400 MORSE F&B, LLC

400 MORSE STREET NE  
WASHINGTON, DC 20002

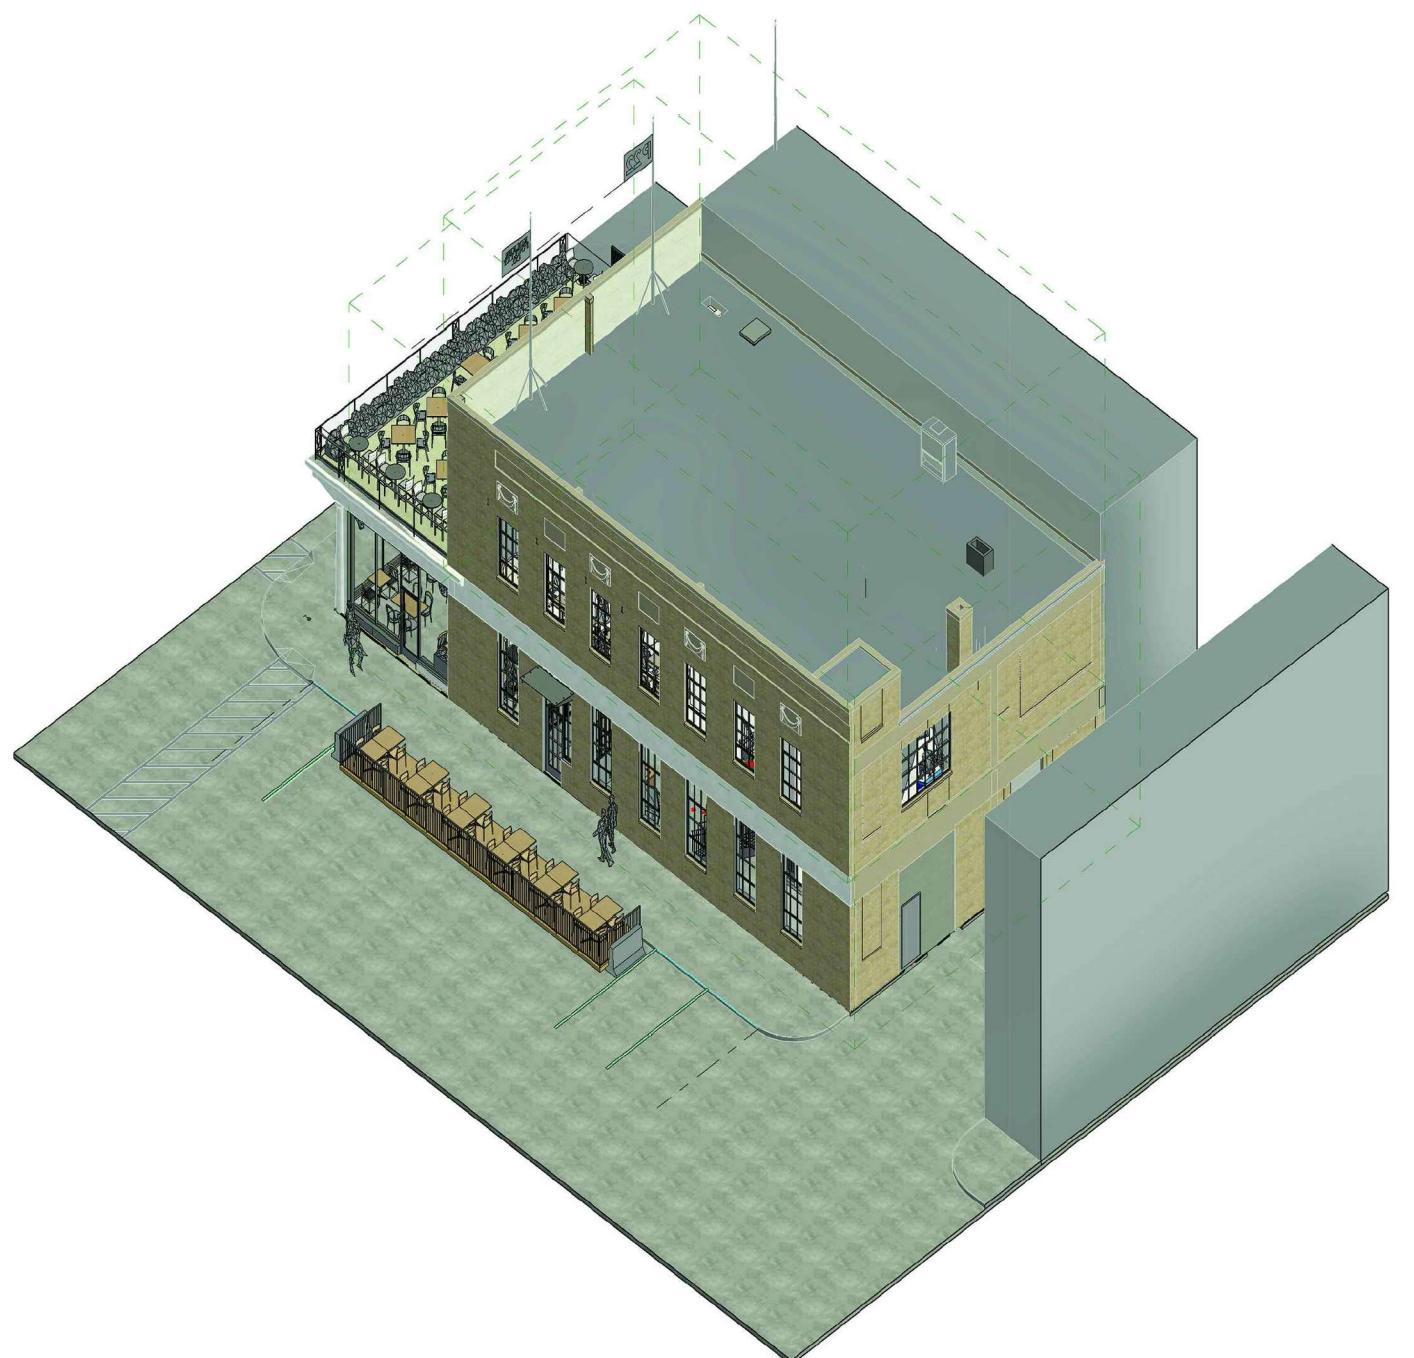


## BUILDING DATA

BUILDING ADDRESS: 400 MORSE STREET NE, WASHINGTON, DC 20002

ZONE: PDR-1  
LOT: 0029  
SQUARE: 3589  
WARD: 5  
LOT AREA: 4122 SF-NO CHANGE  
LOT COVERAGE: NO CHANGE

EXISTING BUILDING  
GROSS BUILDING AREA: 7,223 SF  
FIRST FLOOR: 4,052 SF  
SECOND FLOOR: 3,171 SF


## VICINITY MAP

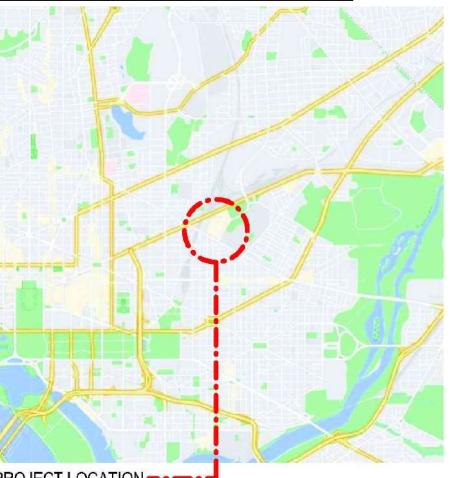

## SHEET INDEX

SHEET	SHEET TITLE	ZONING SET 01/24/2025	Zoning Doc. Update 05/09/2025	Zoning Response 1 (z1) - - -
SD1.1	ARCHITECTURAL COVER SHEET & BUILDING/SITE DATA	●	●	
SD1.2	BUILDING PLAT	●		
SD1.3	SURROUNDING AREA PHOTOS	●		
SD1.4	EXISTING BUILDING PHOTOS	●		
SD3.1	1ST FLOOR PLAN	●	●	
SD3.2	2ND FLOOR PLAN			
SD3.3	EXISTING ROOF PLAN	●	●	

## LOCATION MAP

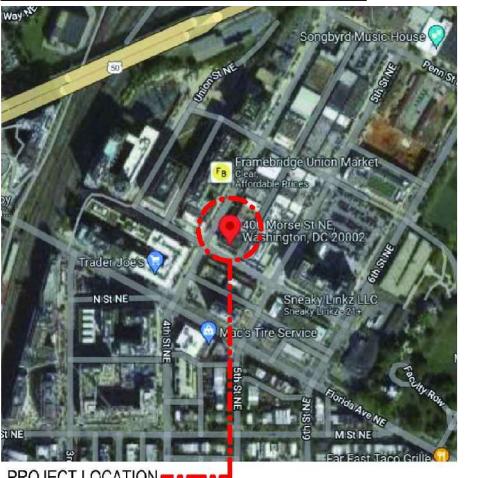

REV.	DATE	ISSUE TITLE
B7A	01/24/2025	SUBMITTAL
PI-1T	05/09/2025	SUBMITTAL COORDINATION

OWNERSHIP AND USE OF THESE DOCUMENTS & SPECIFICATIONS ARE INSTRUMENTS OF SERVICE AND SHALL REMAIN THE PROPERTY OF THE ARCHITECT WHETHER THE PROJECT THEY ARE MADE FOR IS EXECUTED OR NOT. THEY SHALL NOT BE USED BY THE OWNER OR OTHER IN THE PROJECT FOR ADDITIONS TO THE PROJECT OR OTHER PURPOSES. APPROPRIATE COMPENSATION IS TO BE MADE TO THE ARCHITECT FOR USE OF THESE DOCUMENTS & SPECIFICATIONS.

SEAL  
BRUCE CARLSON  
REGISTERED  
ARCHITECT  
ARC 40000762

400 MORSE  
F&B, LLC  
Board of Zoning Adjustment  
400 MORSE STREET NE  
WASHINGTON, DC 20002

COVER SHEET  
EXHIBIT NO. 21  
COVER SHEET &  
BUILDING/ZONING DATA

05/09/2025  
MIA241001  
PROJECT NUMBER  
SD1.1  
SHEET NUMBER

SCA  
ARCHITECT  
Brownsburg, Inc.  
5851 SW 51st Street  
Miami, FL 33155  
Bruce Carlson  
p: 305.772.0691

INTERIOR DESIGN  
POWELL NASHVILLE  
Architecture, Interiors, Construction  
2813 Bransford Avenue, Suite 200  
Nashville, TN 37204  
Katie Grace - katie@powellnashville.com  
p: 443.874.1000

STRUCTURAL ENGINEER  
EHRLER BRYAN DC  
consulting structural engineers  
1420 K St NW, Suite 1100  
Washington, DC 20005  
William McLellan  
p: 703.232.2323

MEP-FAIR ENGINEER  
Allen + Shariff Corporation  
7061 Deepage Dr. Ste 200  
Columbia, MD 21045  
James Hunt, CPD - jhunt@allensharriff.com  
p: 443.545.1116

KITCHEN CONSULTANT  
NSD  
913 West Street  
Annapolis, MD 21401  
Linda Callahan - lcallahan@nextstepdesign.com  
p: 443.718.0000

LIGHTING CONSULTANT  
Within Light Studio  
www.within-light.com  
Los Angeles, CA  
Wes Burdett - wes@within-light.com  
p: 607.342.2736

AV, IT & LOW VOLTAGE CONSULTANT  
-----  
p: -----

PERMIT CONSULTANT  
McKinney Services Corporation  
11166 Fairfax Boulevard, Suite 205  
Fairfax, VA 22030  
p: -----

COST MANAGEMENT  
RUSSELL QUANTITY SURVEYORS  
4 Birk Lane  
Fitzroy North, Melbourne 3068  
Brendan Russo -  
p: 011.61.03.0466.800.815

OWNER  
400 MORSE F&B, LLC  
201 N Morse Street, Suite 110  
Alexandria, VA 22314  
Ryan Jabs - rjabs@enfvehospitality.com  
p: 917.231.9623

LEGAL CONSULTANT  
Goulston & Storrs PC  
1099 G Street, Suite 500  
Washington, D.C. 20006  
Jeffrey Utz - jutz@goulstonstорrs.com  
p: 202.721.1132

CONTRACTOR  
-----  
p: -----

REV.	DATE	ISSUE TITLE
B7A	01/24/2025	SUBMITTAL
PI-1T	05/09/2025	SUBMITTAL COORDINATION

400 MORSE  
F&B, LLC  
Board of Zoning Adjustment  
400 MORSE STREET NE  
WASHINGTON, DC 20002  
COVER SHEET  
EXHIBIT NO. 21  
COVER SHEET &  
BUILDING/ZONING DATA

05/09/2025  
MIA241001  
PROJECT NUMBER  
SD1.1  
SHEET NUMBER


# Application Overview

- Special Exception per § U-802.1(c) to allow an eating and drinking establishment with a live performance venue.
- Area Variance preemptively requested from the requirement under § U-802.1(c)(3) that there be no other live performance, night club or dance venue within 1,000 sq. ft. due to later-filed nearby application (BZA 21292).




**C** SOUTHEASTERLY SURROUNDING VIEW

NO SCALE

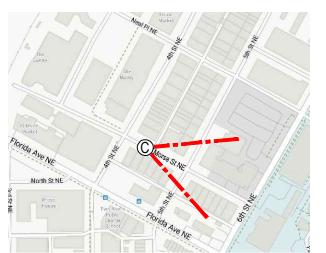

**B** WESTERLY SURROUNDING VIEW

NO SCALE

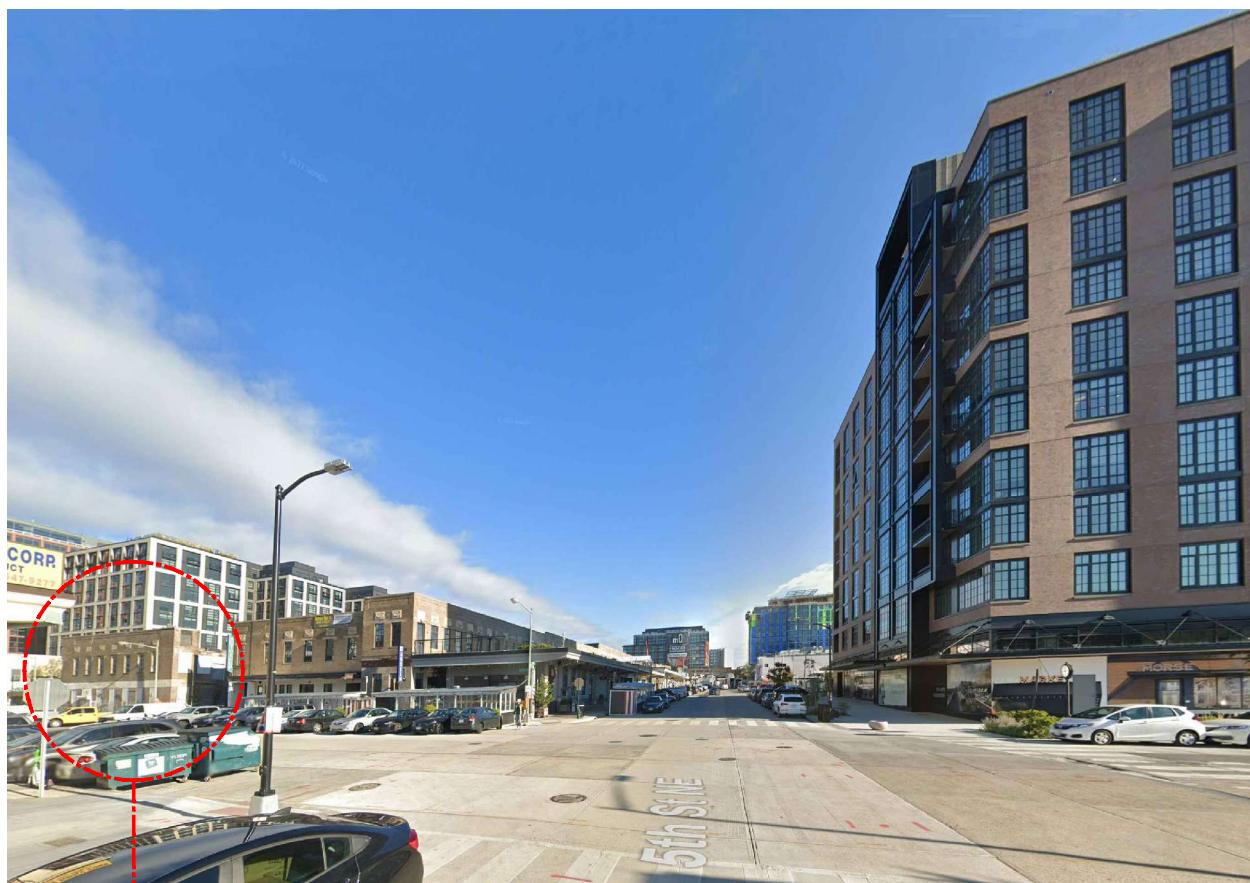

**D** NORtherly View at 5th STREET

NO SCALE



**A** NORtherly SURROUNDING VIEW

NO SCALE



**DC** **MA**

**ARCHITECT**  
Browne Carlson, AIA, Inc.  
5851 SW 51st Street  
Miami, FL 33155  
Bruce Carlson  
p: 305.772.0691

**INTERIOR DESIGN**  
POWELL NASHVILLE  
Architecture, Interiors, Construction.  
2813 Bransford Avenue, Suite 200  
Nashville, TN 37204  
Katie Vance - katie@powellnashville.com  
p: 443.871.8777

**STRUCTURAL ENGINEER**  
-----

**MEP-Fire ENGINEER**  
-----

**KITCHEN CONSULTANT**  
NSD  
913 West Street  
Annapolis, MD 21401  
Linda Callahan - lcallahan@nextstepdesign.com  
p: 443.518.1717

**LIGHTING CONSULTANT**  
Within Light Studio  
www.within-light.com  
Los Angeles, CA  
Wes Burdett - wes@within-light.com  
p: 602.342.2216

**AV, IT & LOW VOLTAGE CONSULTANT**  
Deployed Tech  
14150 Chappell Lane  
Roanoke, TX 76262  
Darrin Hubbard - dhubbard@deployedtech.com  
p: 817.262.8800

**PERMIT CONSULTANT**  
-----

**OWNER**  
400 MORSE F&B, LLC  
201 N Union Street, Suite 110  
Alexandria, VA 22314  
Ryan Jabs - rjabs@enfivehospitality.com  
p: 917.231.9623

**LEGAL CONSULTANT**  
Goulston & Storrs, PC  
1999 K Street, NW, Suite 500  
Washington, D.C. 20006  
Jeffrey Utz - jutz@goulstonstorr.com  
p: 202.721.1132

**CONTRACTOR**  
-----

**-----**

**-----**

## 3 4th STREET AND MORSE STREET CORNER VIEW



## 1 MORSE STREET VIEW



## 2 MORSE STREET AND 4th STREET CORNER VIEW

ERSHIP AND USE OF THESE DOCUMENTS & SPECIFICATIONS ARE INSTRUMENTS OF SERVICE AND  
ALL REMAIN THE PROPERTY OF THE ARCHITECT WHETHER THE PROJECT THEY ARE MADE FOR IS  
EXECUTED OR NOT, THEY SHALL NOT BE USED BY THE OWNER OR OTHER PERSONS IN OTHER PROJECTS OR  
FOR ADDITIONS TO THIS PROJECT BY OTHERS, EXCEPT BY AGREEMENT MADE IN WRITING



400 MORSE  
F&B LLC

100 MORSE STREET NE  
WASHINGTON, DC 20002

## SURROUNDING PHOTOS

---

SD

NUMBER SHEET N

SD1.4  
E.T. NUMBER

**DC** **NA**

ARCHITECT  
Browne Carlson, Inc.  
5851 SW 51st Street  
Miami, FL 33155  
Bruce Carlson  
p: 305.772.0691

INTERIOR DESIGN  
POWELL NASHVILLE  
Architecture, Interiors, Construction  
2813 Bransford Avenue, Suite 200  
Nashville, TN 37204  
Katie Grace - katie@powellnashville.com  
p: 443.874.1111

STRUCTURAL ENGINEER  
EHRLER BRYAN DC  
consulting structural engineers  
1420 K St NW, Suite 1100  
Washington, DC 20005  
William McLane  
p: 703.232.2323

MEP-FARE ENGINEER  
Allen + Shariff Corporation  
7061 Deepage Dr. Ste 200  
Columbia, MD 21045  
James Hunt, CPD - jhunt@allensharriff.com  
p: 443.545.1116

KITCHEN CONSULTANT  
NSD  
913 West Street  
Annapolis, MD 21401  
Linda Callahan - lcallahan@nextstepdesign.com  
p: 443.571.1800

LIGHTING CONSULTANT  
Within Light Studio  
www.within-light.com  
Los Angeles, CA  
Wes Burdett - wes@within-light.com  
p: 607.342.2736

AV, IT & LOW VOLTAGE CONSULTANT  
p: 443.571.1800

PERMIT CONSULTANT  
McKinney Services Corporation  
11166 Fairfax Boulevard, Suite 205  
Fairfax, VA 22030  
p: 703.232.2323

COST MANAGEMENT  
RUSSELL QUANTITY SURVEYORS  
4 Birk Lane  
Fitzroy North, Melbourne 3068  
Brendan Russo -  
p: 011.61.03.0466.800.815

OWNER  
400 MORSE F&B, LLC  
201 Morse Street, Suite 110  
Alexandria, VA 22314  
Ryan Jabs - rjabs@enfvehospitality.com  
p: 917.231.9623

LEGAL CONSULTANT  
Goulston & Storrs PC  
1099 New York Avenue, Suite 500  
Washington, D.C. 20006  
Jeffrey Utz - jutz@goulstonstорrs.com  
p: 202.721.1132

CONTRACTOR  
p: 443.571.1800

REV.	DATE	ISSUE TITLE
B7A	01/24/2025	SUBMITTAL
PI-147	06/09/2025	SUBMITTAL COORDINATION

OWNERSHIP AND USE OF THESE DOCUMENTS & SPECIFICATIONS ARE INSTRUMENTS OF SERVICE AND  
SHALL REMAIN THE PROPERTY OF THE ARCHITECT WHETHER THE PROJECT IS MADE FOR  
EXECUTED OR NOT. THEY SHALL NOT BE USED BY THE OWNER OR OTHER IN THE PROJECT OR  
FOR ADDITIONS TO THE PROJECT OR OTHER USES. THE ARCHITECT IS ENTITLED TO  
APPROPRIATE COMPENSATION FOR USE OF THESE DOCUMENTS & SPECIFICATIONS.

SEAL



**400 MORSE  
F&B, LLC**  
400 MORSE STREET NE  
WASHINGTON, DC 20002


1st FLOOR  
LAYOUT PLAN


05/09/2025  
MIA241001  
PROJECT NUMBER  
SD2.1  
SHEET NUMBER

**N** **A** 1st FLOOR LAYOUT PLAN  
w/ ADDED BATHS

SCALE 1/4" = 1'-0"

MORSE STREET

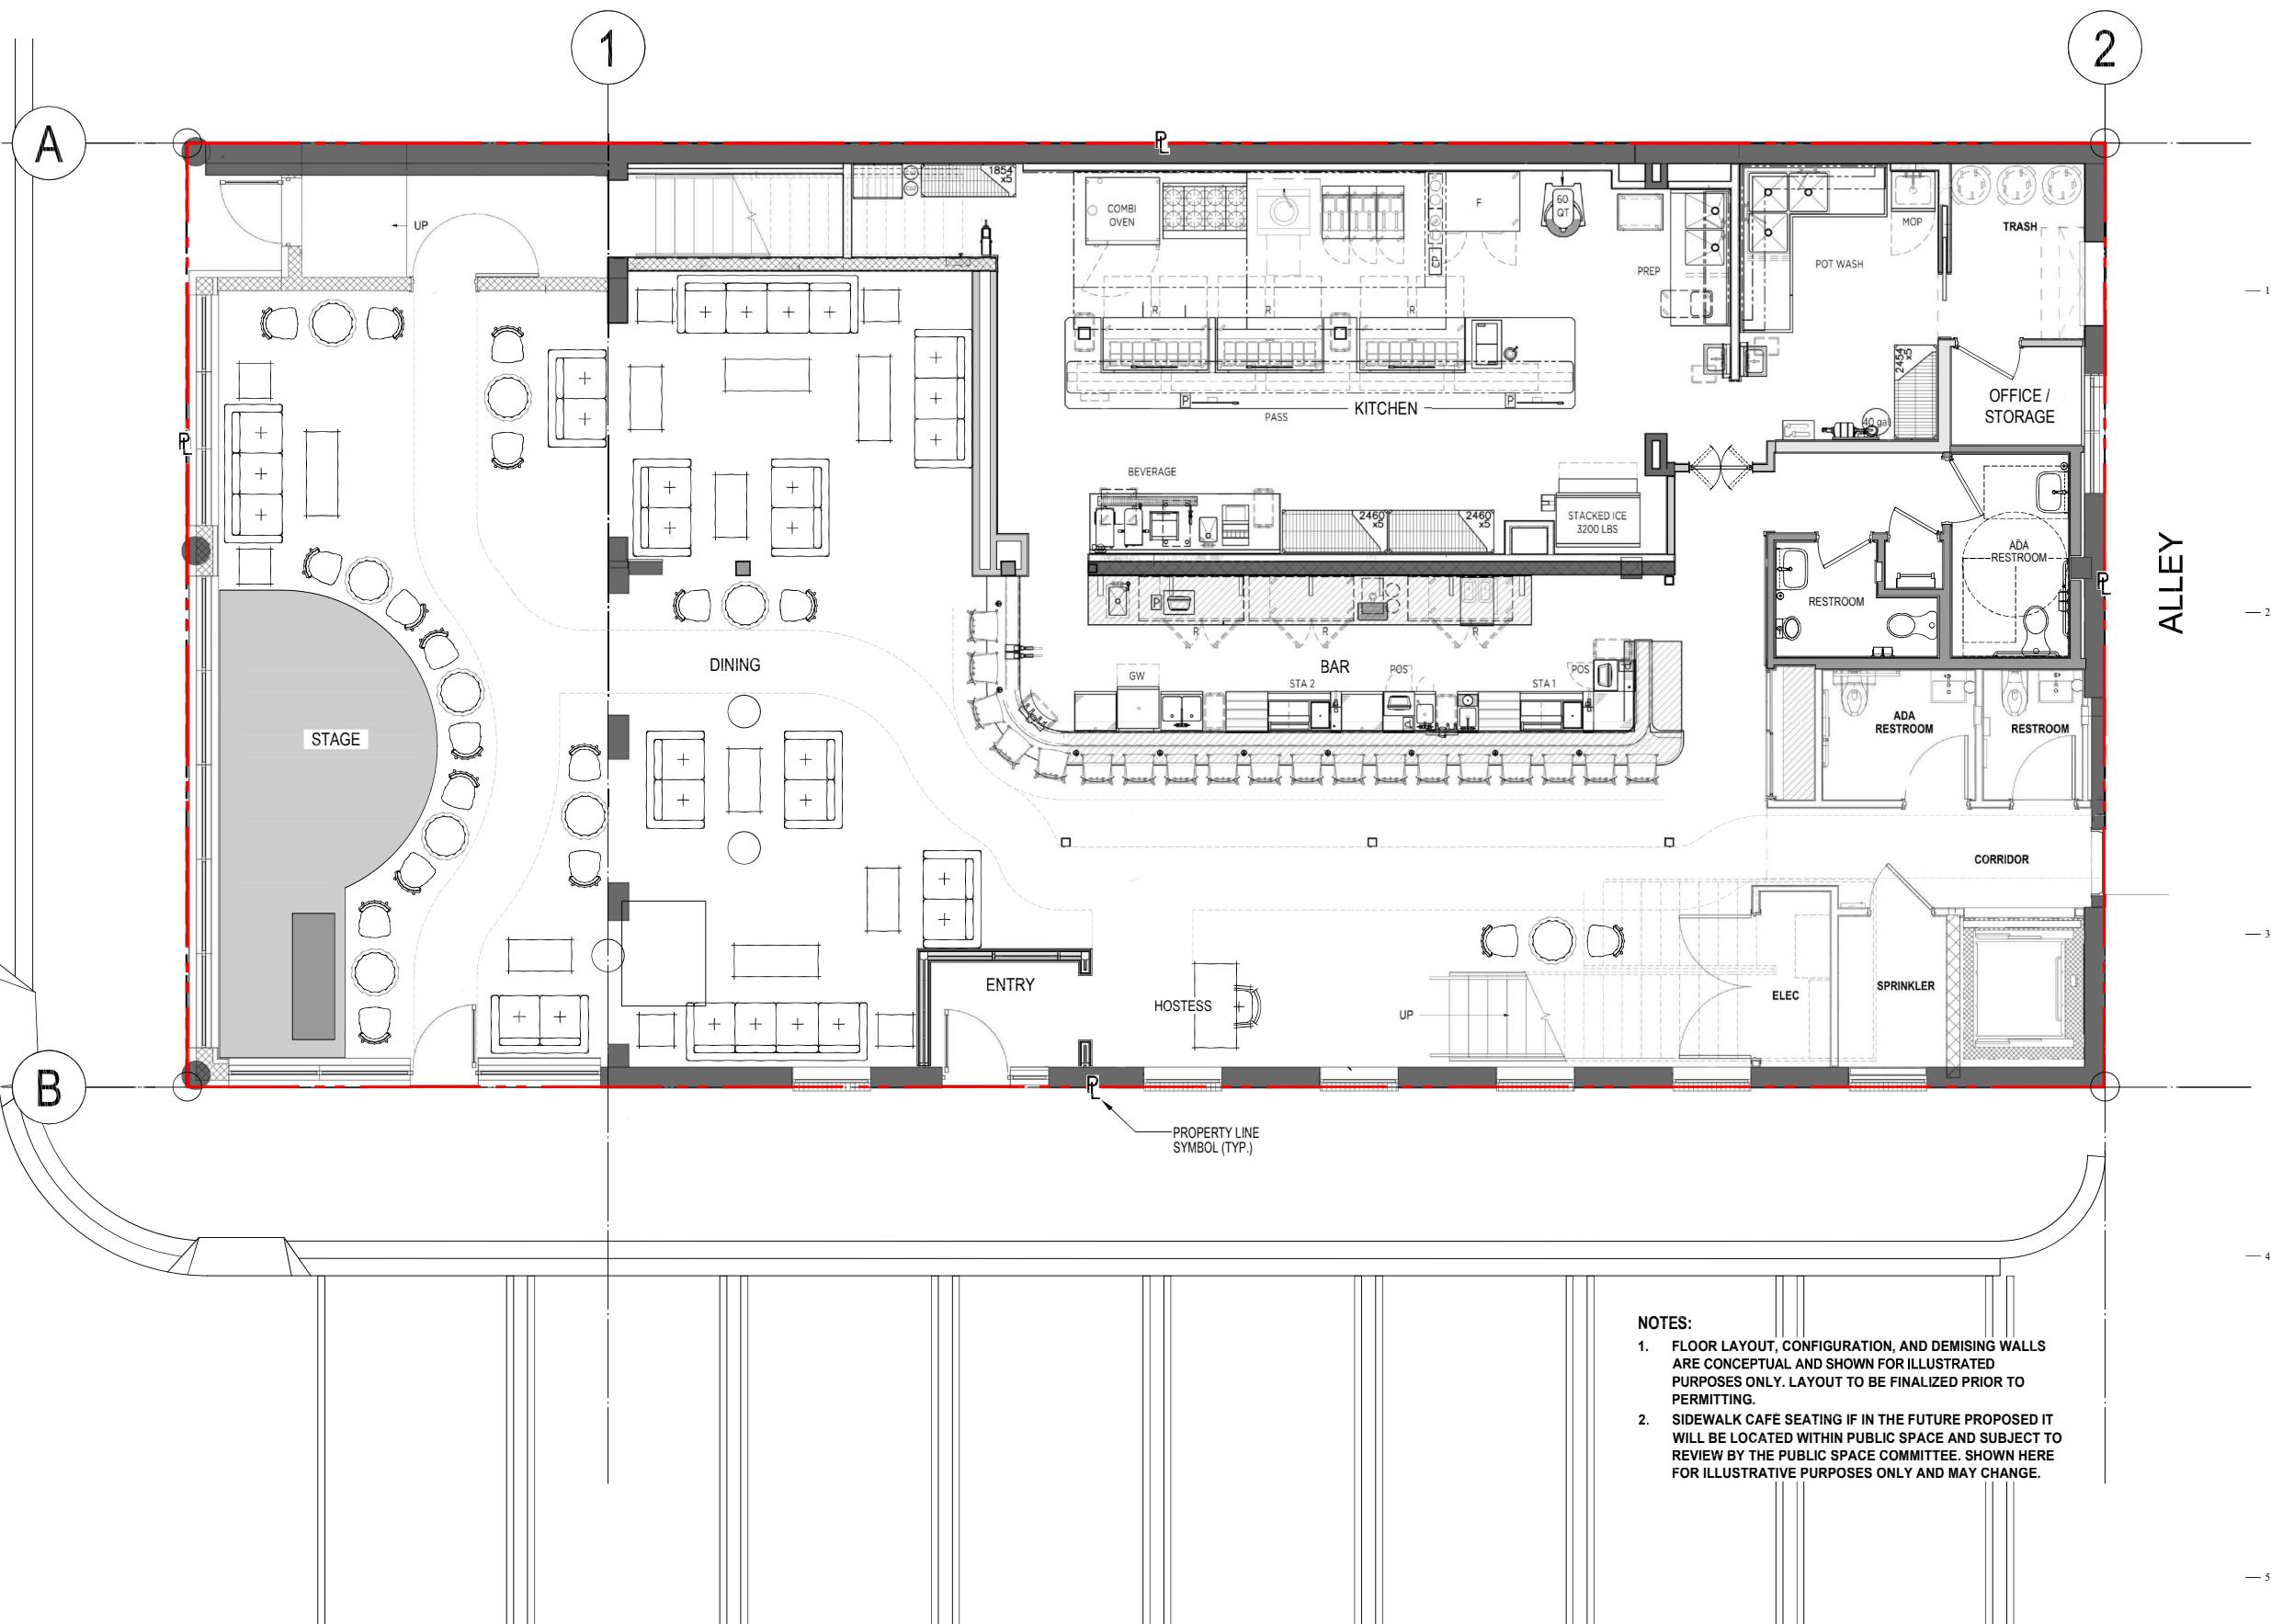

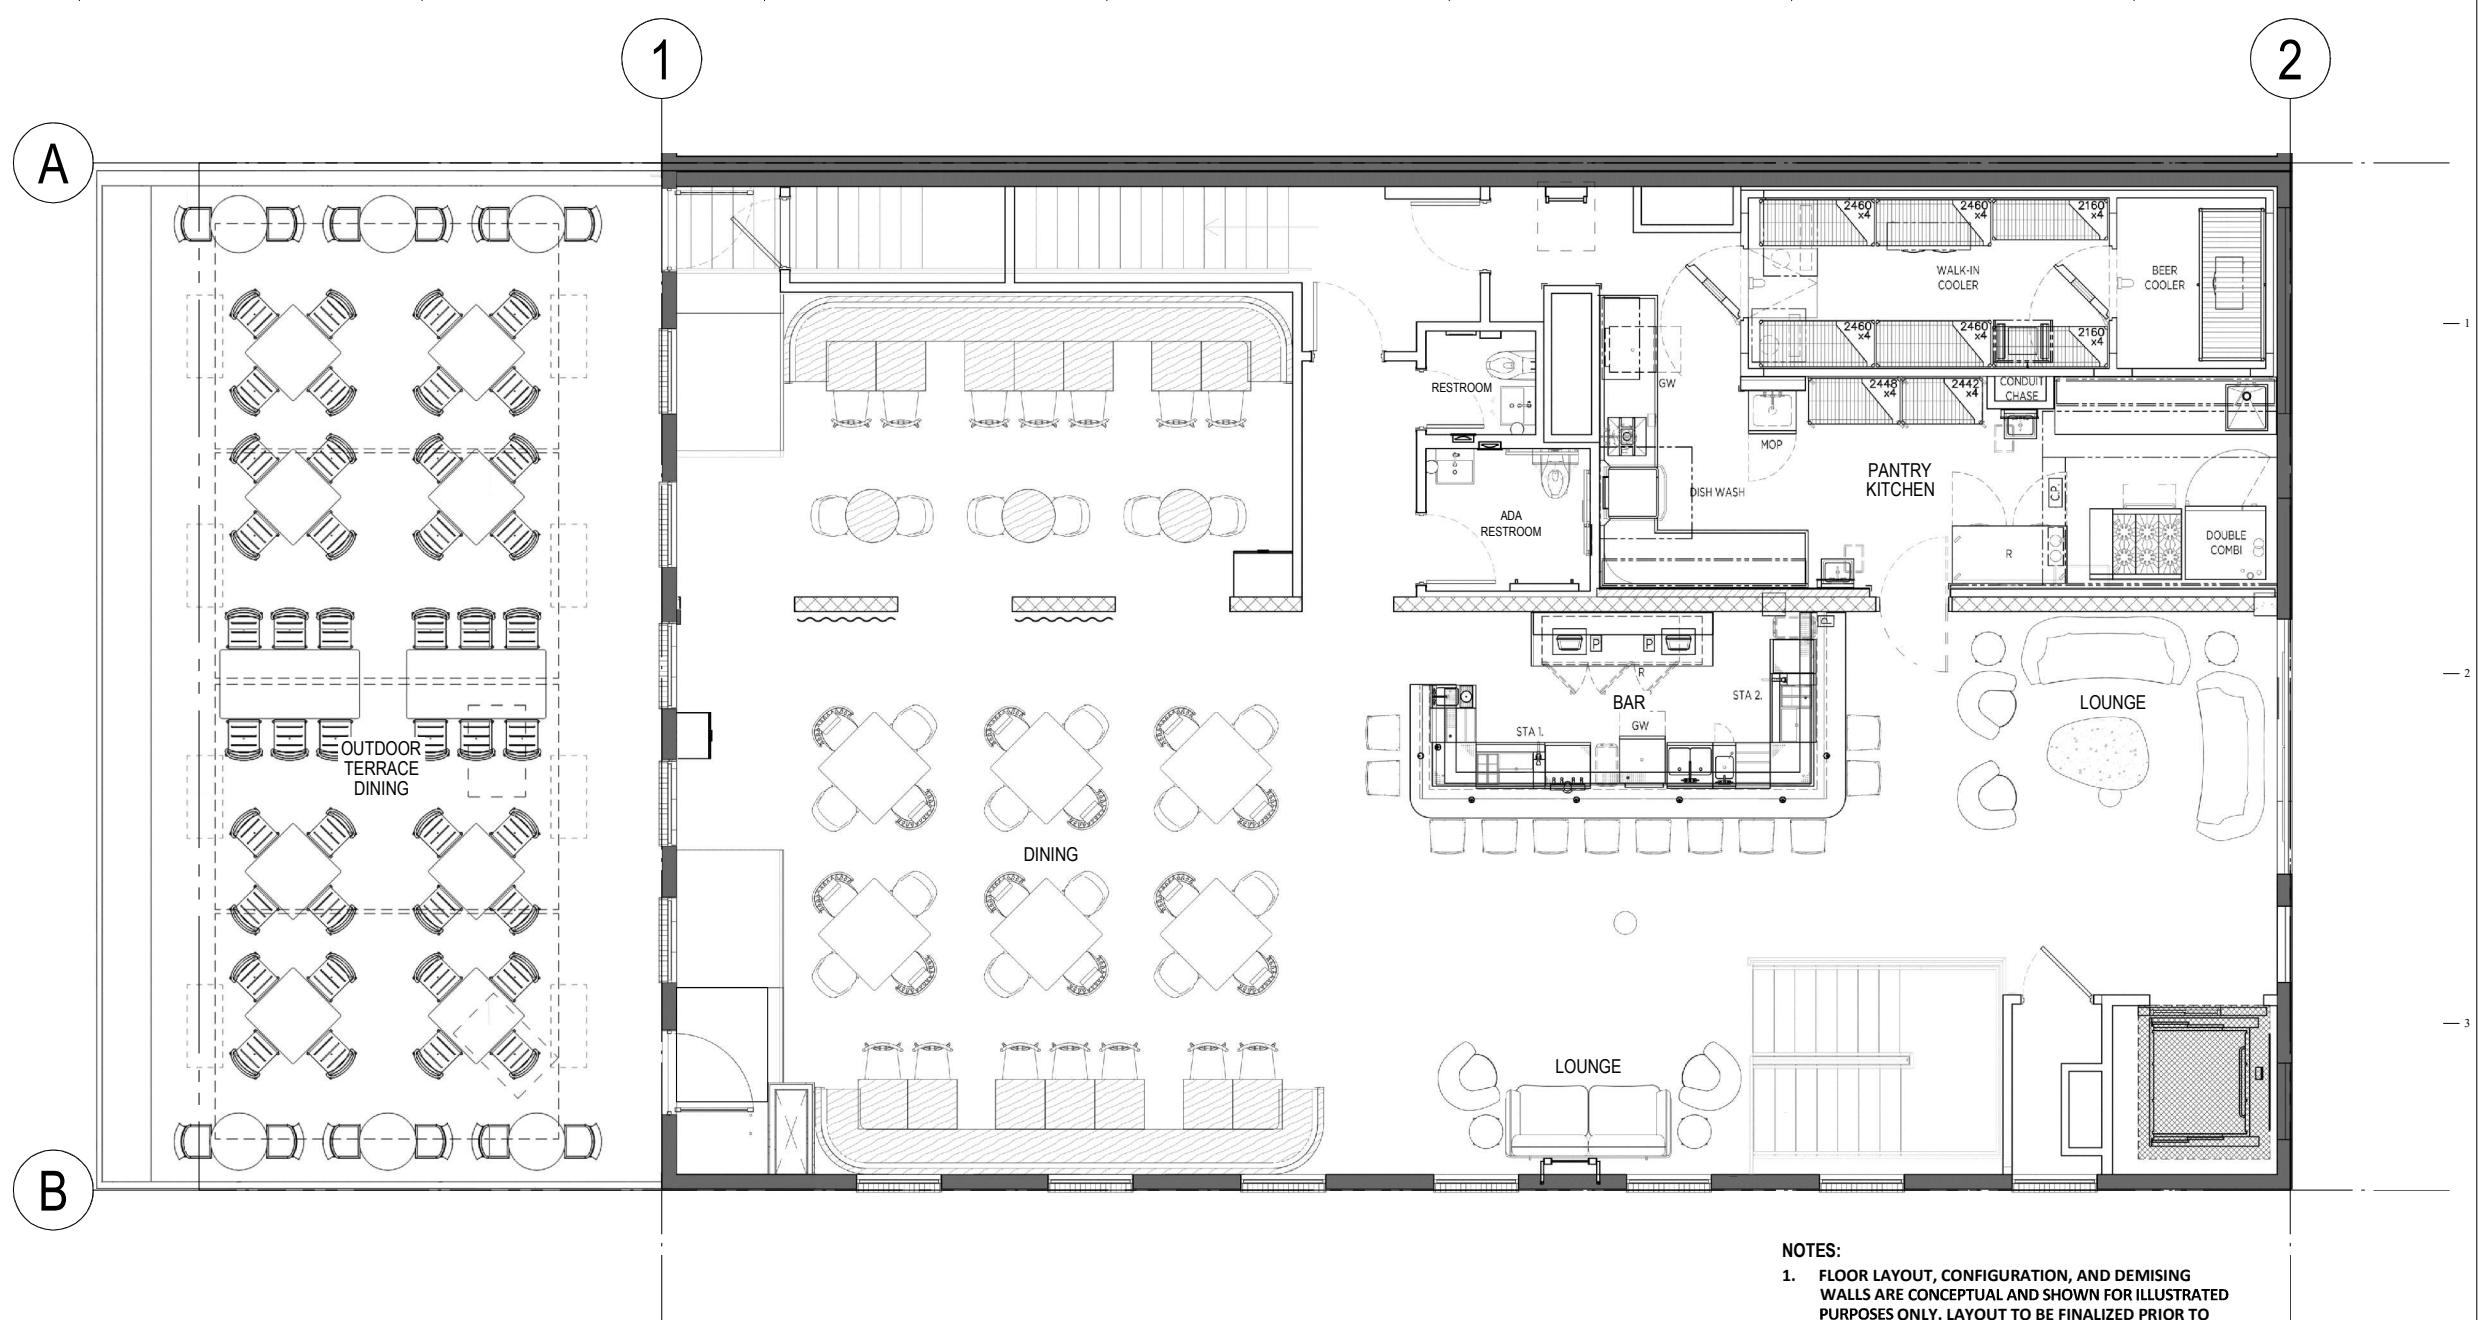

NOTES:

1. FLOOR LAYOUT, CONFIGURATION, AND DEMISING WALLS ARE CONCEPTUAL AND SHOWN FOR ILLUSTRATED PURPOSES ONLY. LAYOUT TO BE FINALIZED PRIOR TO PERMITTING.


The seal is circular with a double-lined border. The outer border contains the words "STATE OF WASHINGTON" at the top and "ARCHITECT" at the bottom. The inner border contains "BRUCE CARLSON" at the top and "REGISTERED" at the bottom. The center of the seal contains the registration number "ARC 40000762".

400 MORSE  
F&B, LLC

400 MORSE STREET NE  
WASHINGTON, DC 20002

## EXISTING 2nd FLOOR LAYOUT PLAN

SD2.2  
EET NUMBER

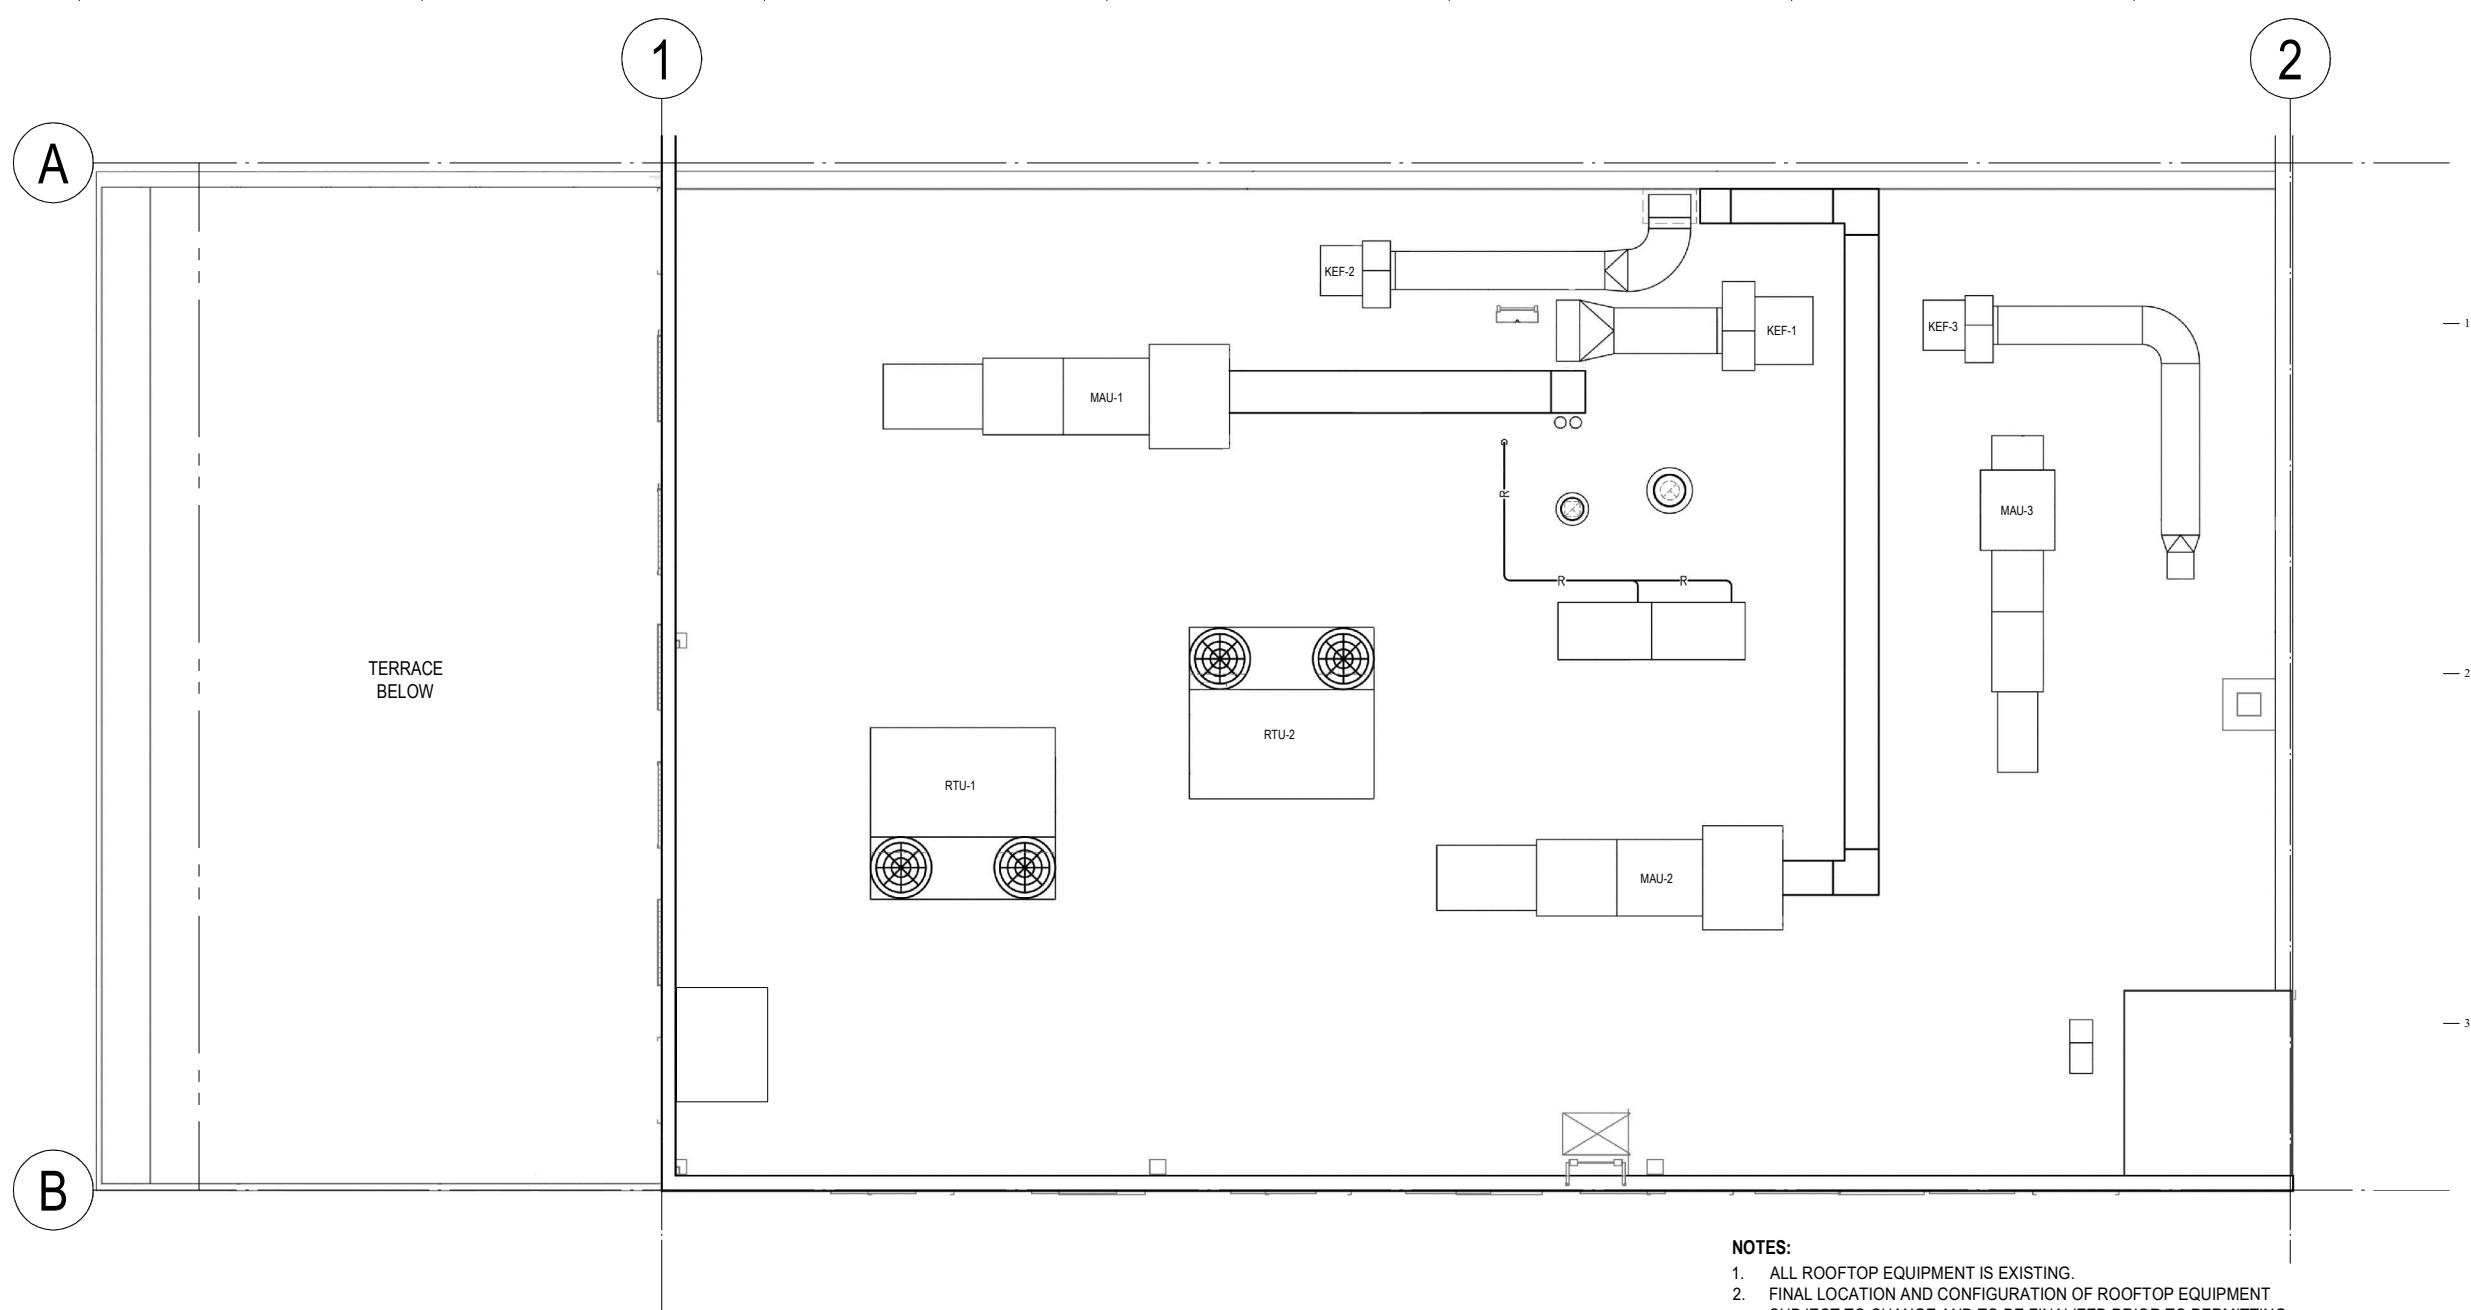

**OTES:**  
ALL ROOFTOP EQUIPMENT IS EXISTING.  
FINAL LOCATION AND CONFIGURATION OF ROOFTOP EQUIPMENT  
SUBJECT TO CHANGE AND TO BE FINALIZED PRIOR TO PERMITTING.

The seal is circular with a double-lined border. The outer border contains the words "STATE OF WASHINGTON" at the top and "ARCHITECT" at the bottom. The inner border contains "BRUCE CARLSON" at the top and "REGISTERED" at the bottom. The center of the seal contains the registration number "ARC 40000762".

400 MORSE  
F&B, LLC

400 MORSE STREET NE  
WASHINGTON, DC 20002

---

EXISTING

## **EXISTING ROOF PLAN**

01

NUMBER SHEET N

09/2025 SD2.3  
A241001 SHEET NUMBER  
OBJECT NUMBER

THANK YOU