
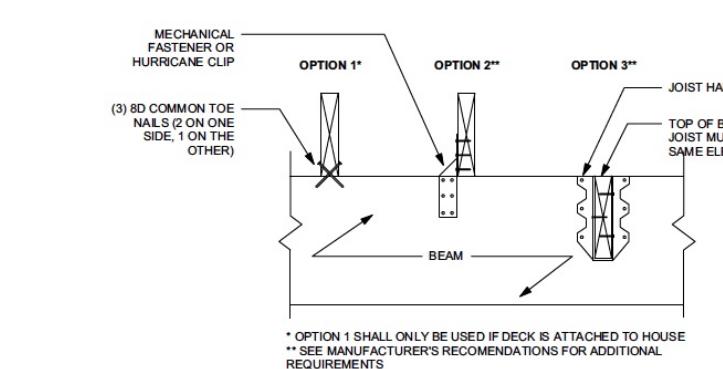


Square, Suffix, Lot
 0773 0199
Tax Record
 Premises Address
 1151 ABBEY PL NE WASHINGTON DC 20002
 Owner Name
LAHAUS LLC
 Owner Address
 1201 SEVEN LOCKS RD STE 360
 POTOMAC MD 20854-6901


Scope of the Work:

NEW DECK IN THE REAR
WITH NEW STEEL SPIRAL STEPS

05 STAIR STRINGER ATTACHMENT

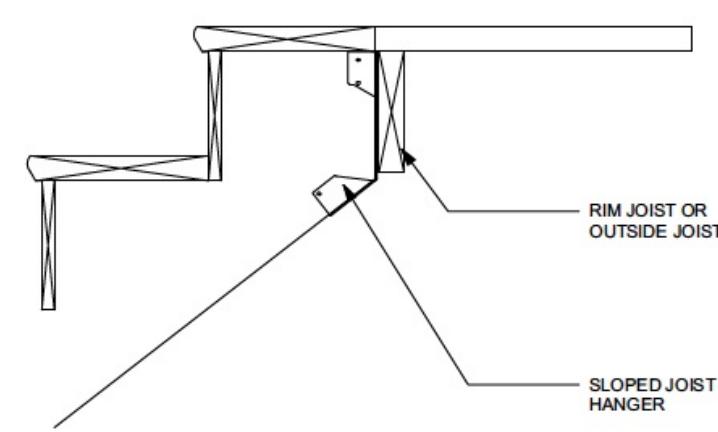


09 TYP JOIST-TO-BEAM DETAIL

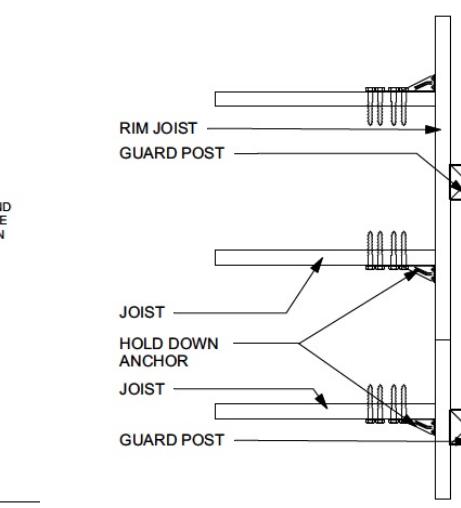

12 DECK GUARD POST TO RIM JOIST PLAN

Footing to Use on main Deck

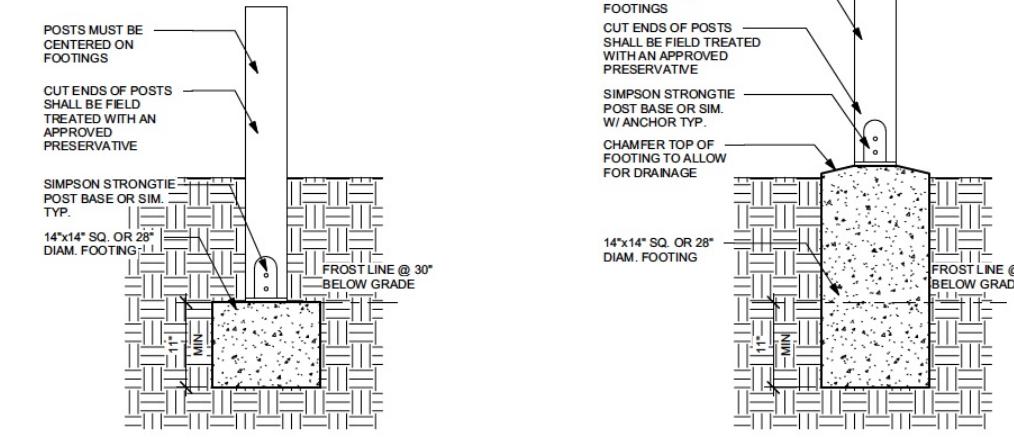


04 STAIR FOOTING DETAIL




03 DECK FOOTING DETAIL BELOW GRADE

02 DECK FOOTING DETAIL AT GRADE

08 TYP DECK BEAM DETAIL


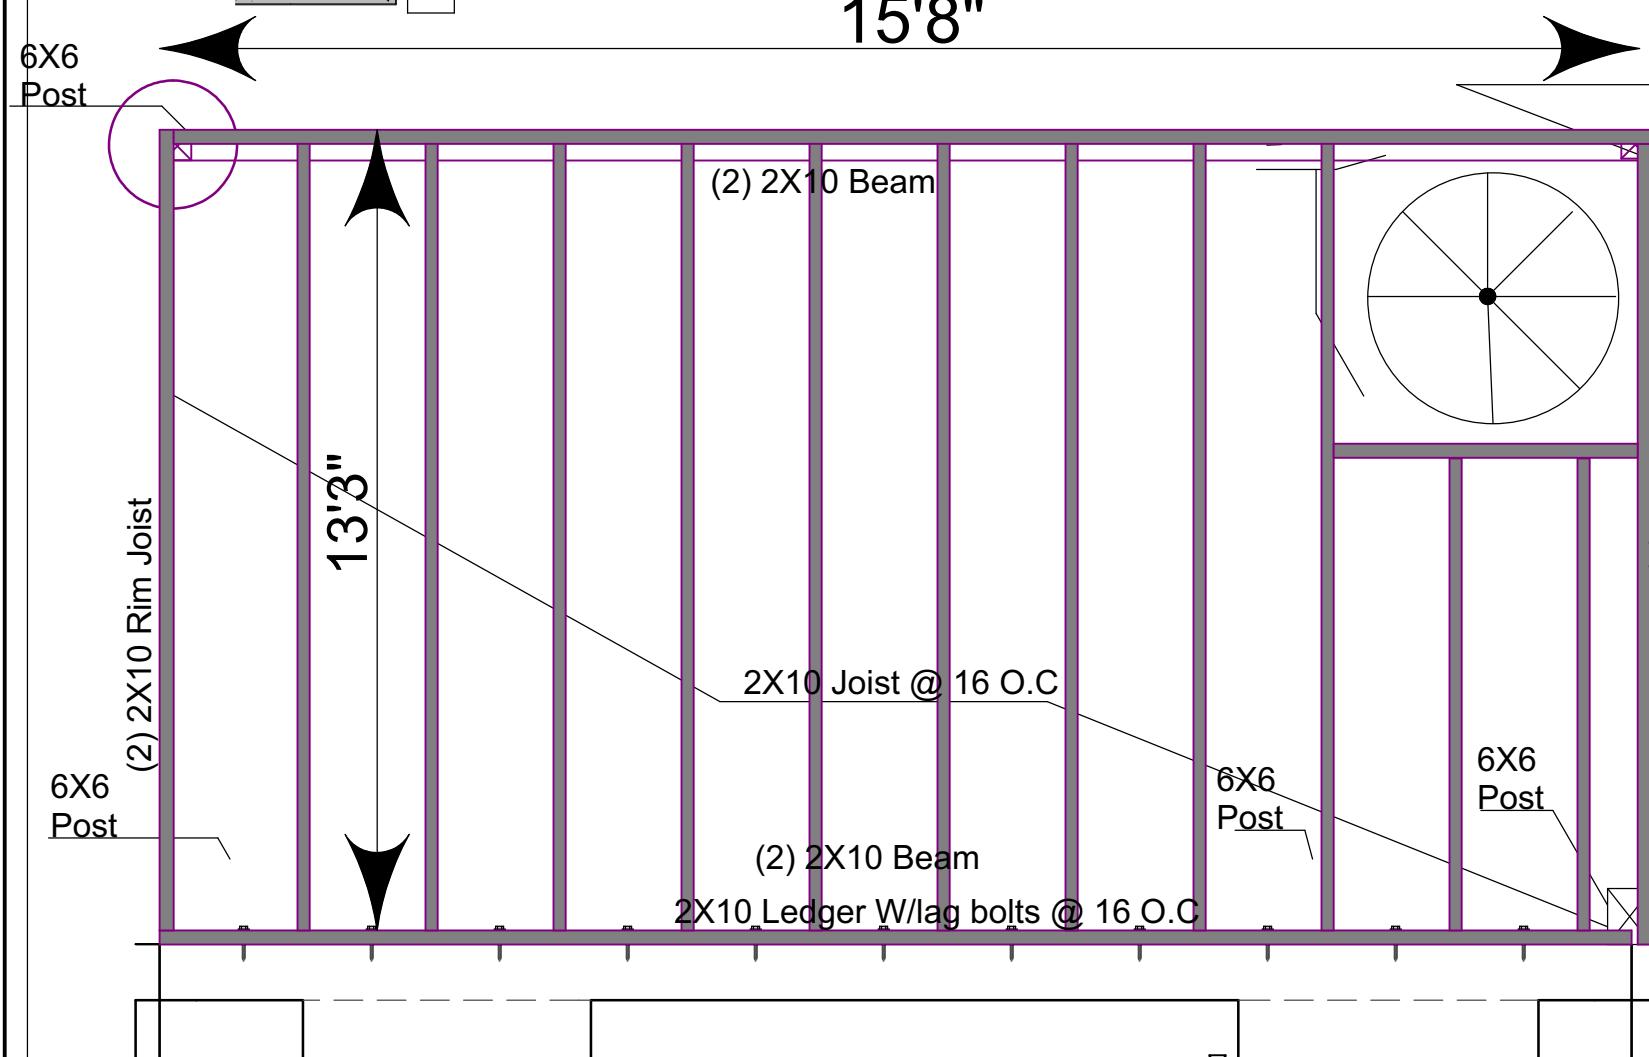


Deck Framing Plan
scale 1/2"=1'

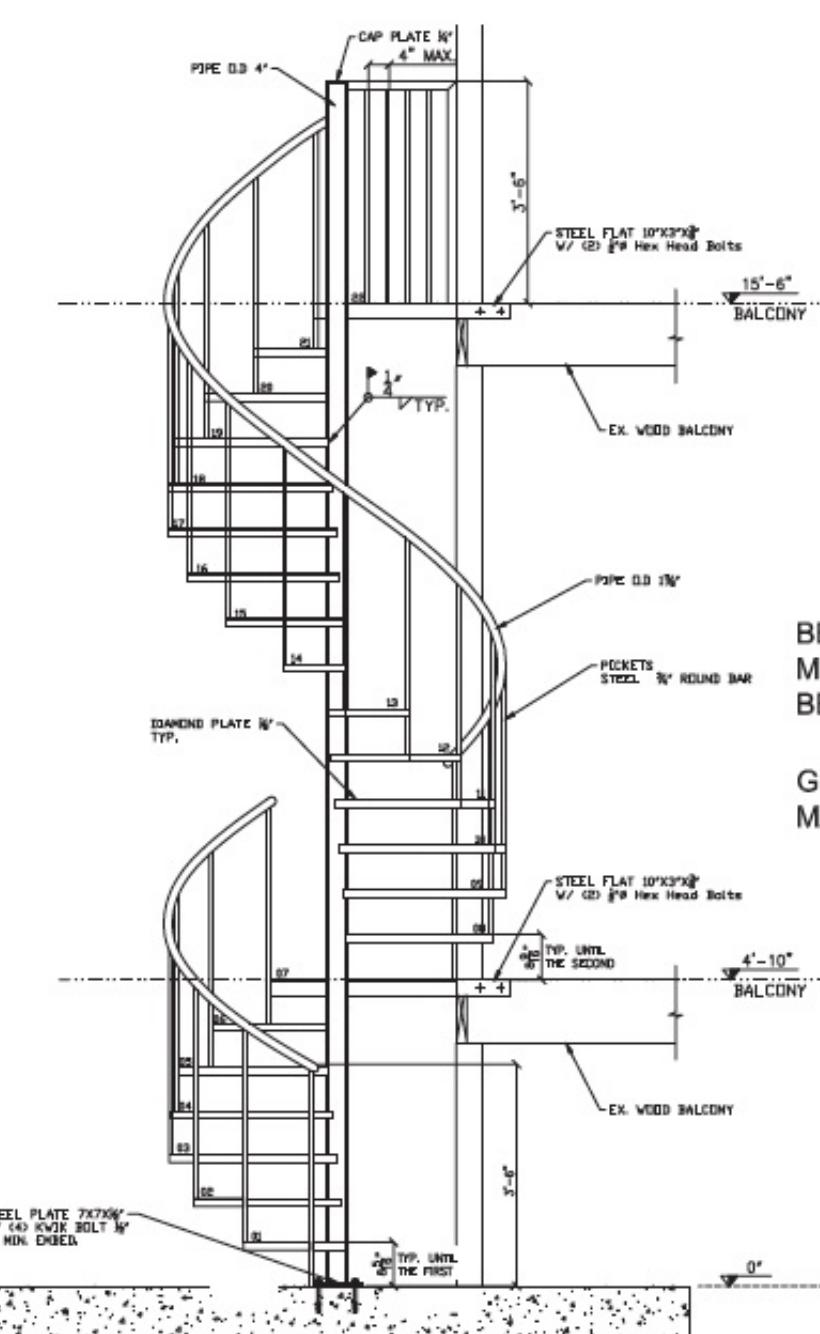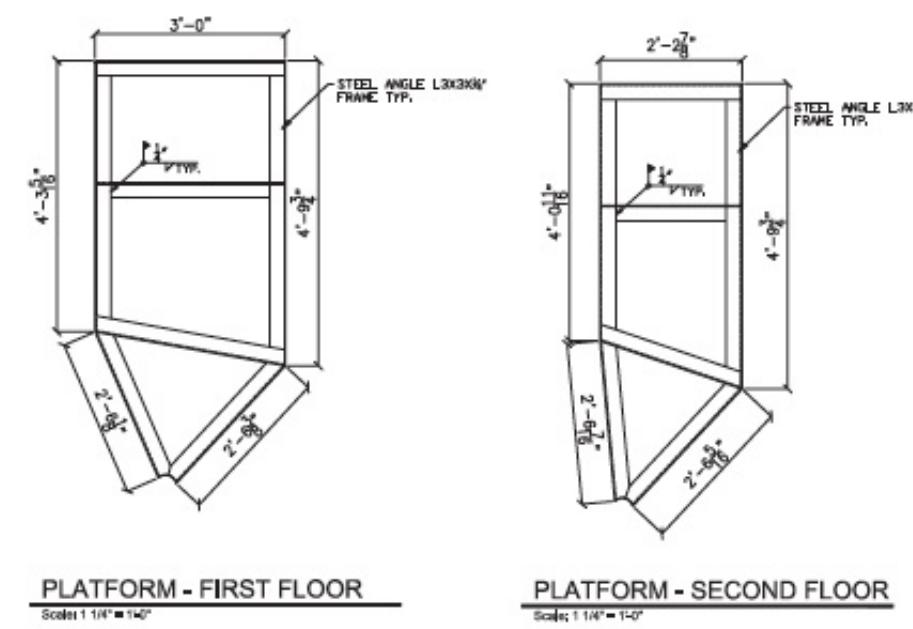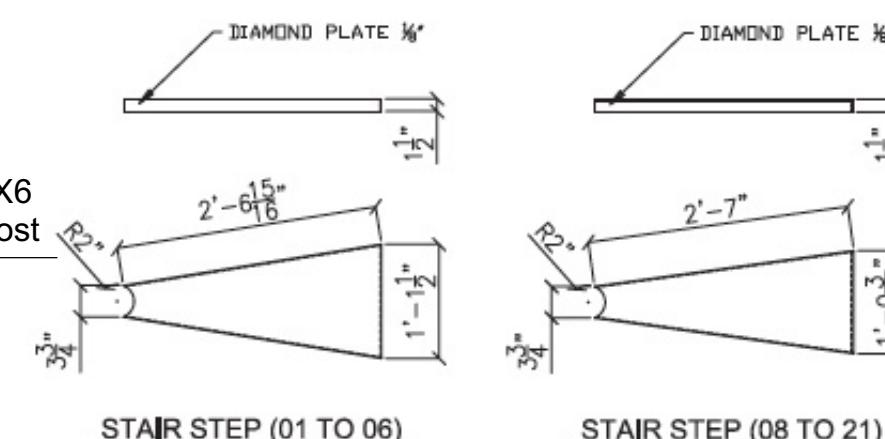

BEFORE STARTING THE WORK,
MEASUREMENTS IN THE FIELD SHOULD
BE MADE.

GUARDRAIL HEIGHT 3'-6"
MAXIMUM DISTANCE BETWEEN PICKETS 4"

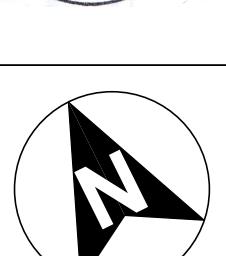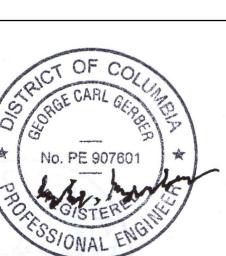

DATE:

Permit #

SHEET:

1 SECTION
MD02 Scale: 1/4" = 1'-0"

1151 ABBEY PL NE
WASHINGTON DC 20002

Structural Details

DK-001
Board of Zoning Adjustment
District of Columbia
Case No. 21295
Exhibit No. 26