



Attachment C

These plans are conditionally approved as submitted or noted during plan review and are subject to field inspection. Approved plans must be kept on site and are needed for all inspections. No changes or modifications to these plans. Changes require a revision permit with the revised plans. Trade Permits are required for trade work, e.g. Electrical or Plumbing


Neighbor Notification - Kolas Elion - 03-19-2024
Electrical Review - Wayne Ferguson - 03-19-2024
Energy Review - Wayne Ferguson - 03-19-2024
Mechanical Review - Wayne Ferguson - 03-19-2024
Plumbing Review - Wayne Ferguson - 03-19-2024
Structural Review - Wayne Ferguson - 03-19-2024
Zoning Review - Chyna Barber - 03-19-2024

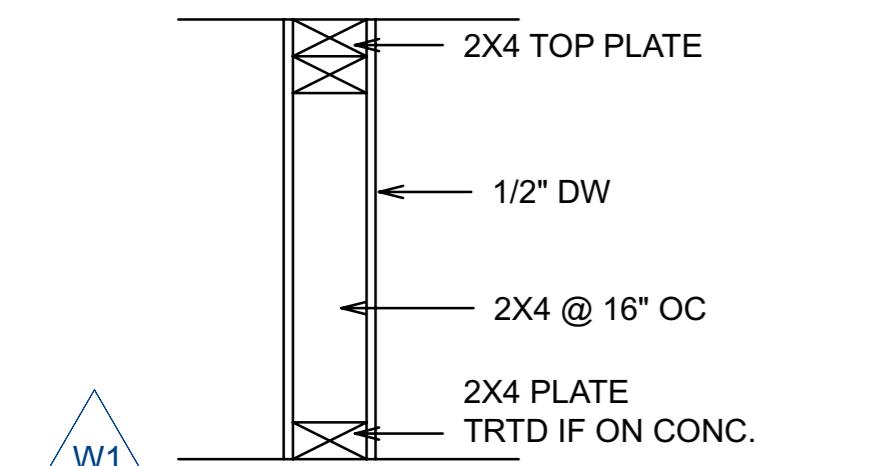


TYPICAL INTERIOR PARTITION SECTION S1 SECTION

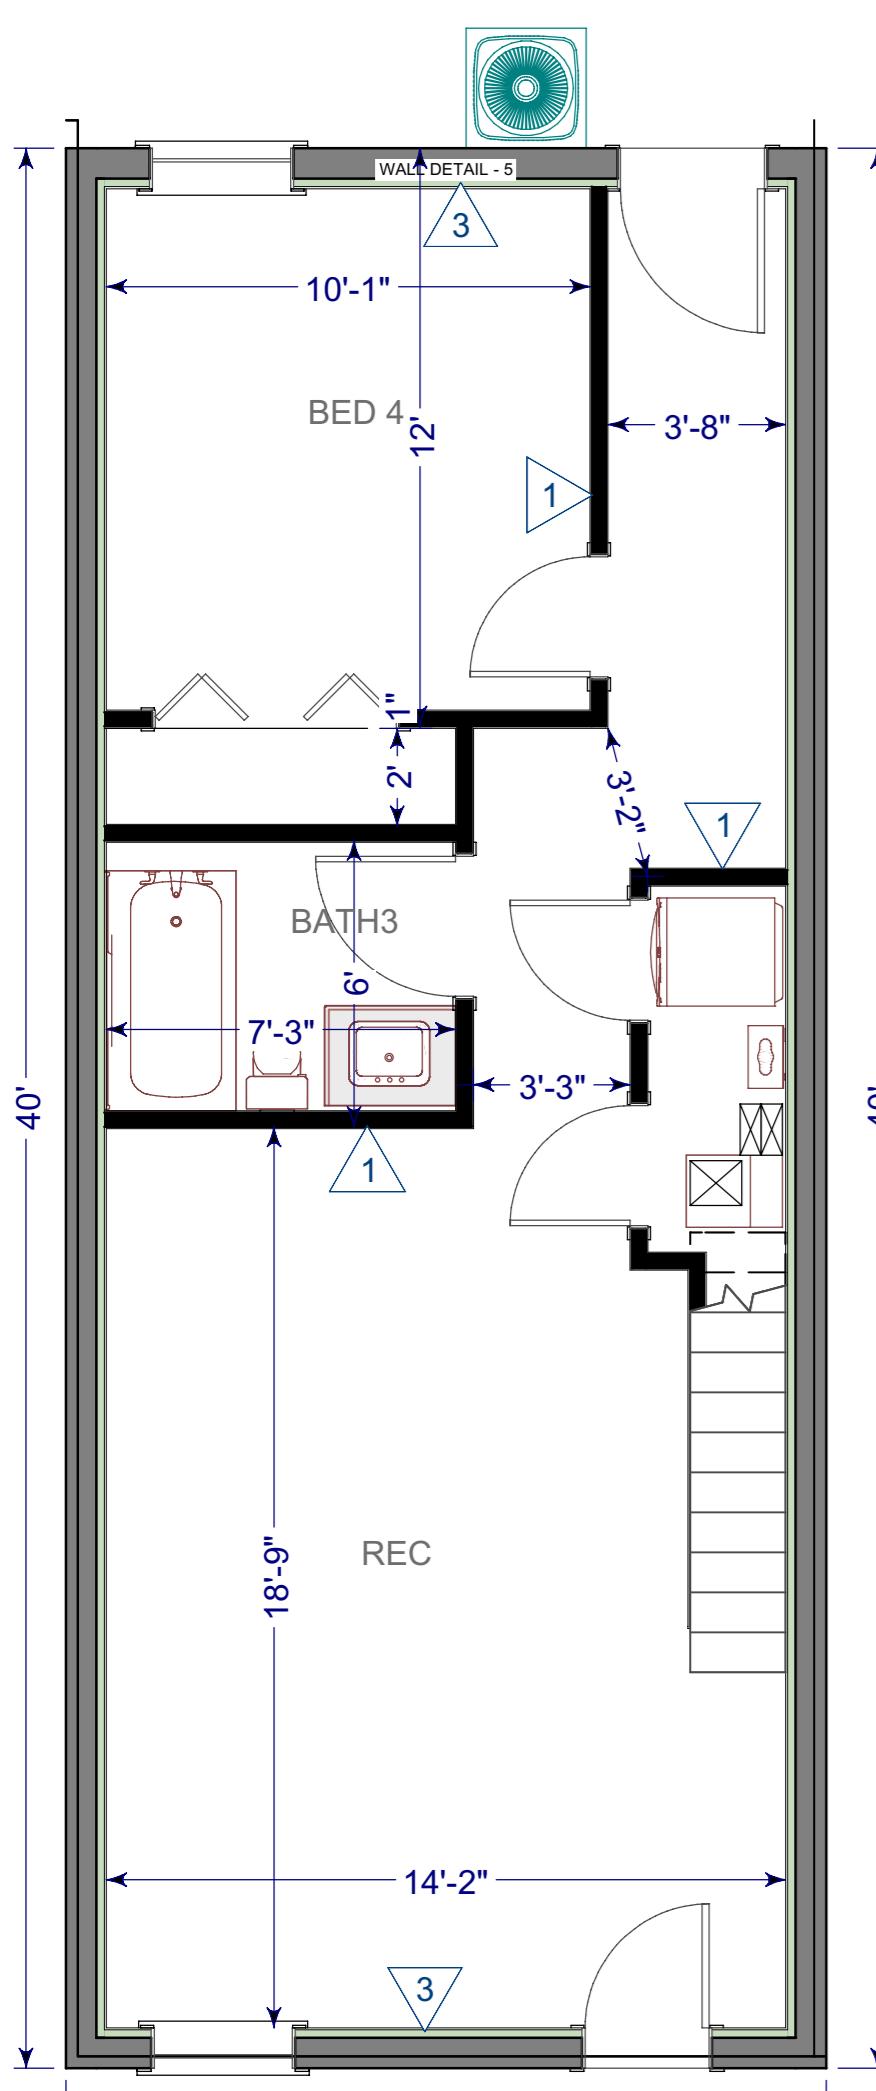




PROPOSED BASEMENT FLOOR PLAN
SCALE 1/4"=1'

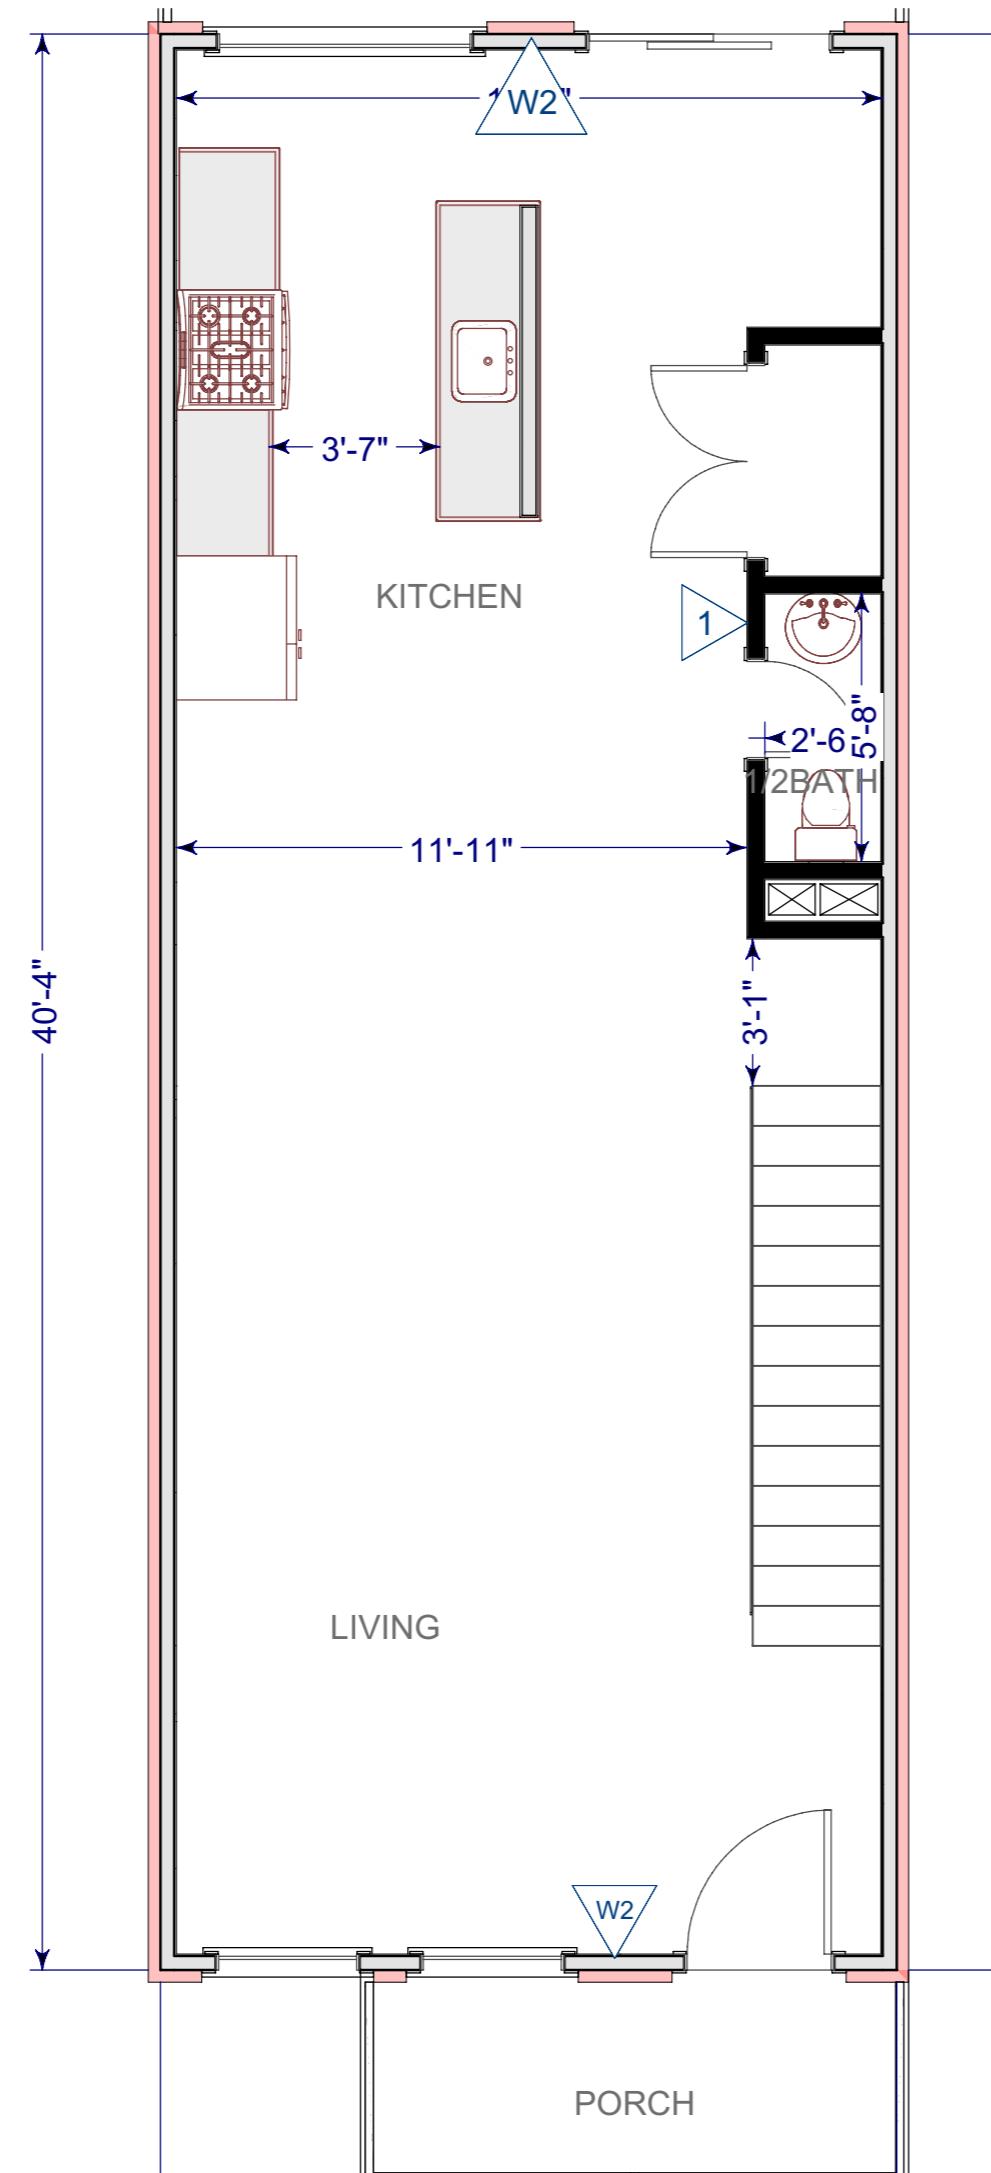

PROPOSED MAIN FLOOR PLAN
SCALE 1/4"=1'

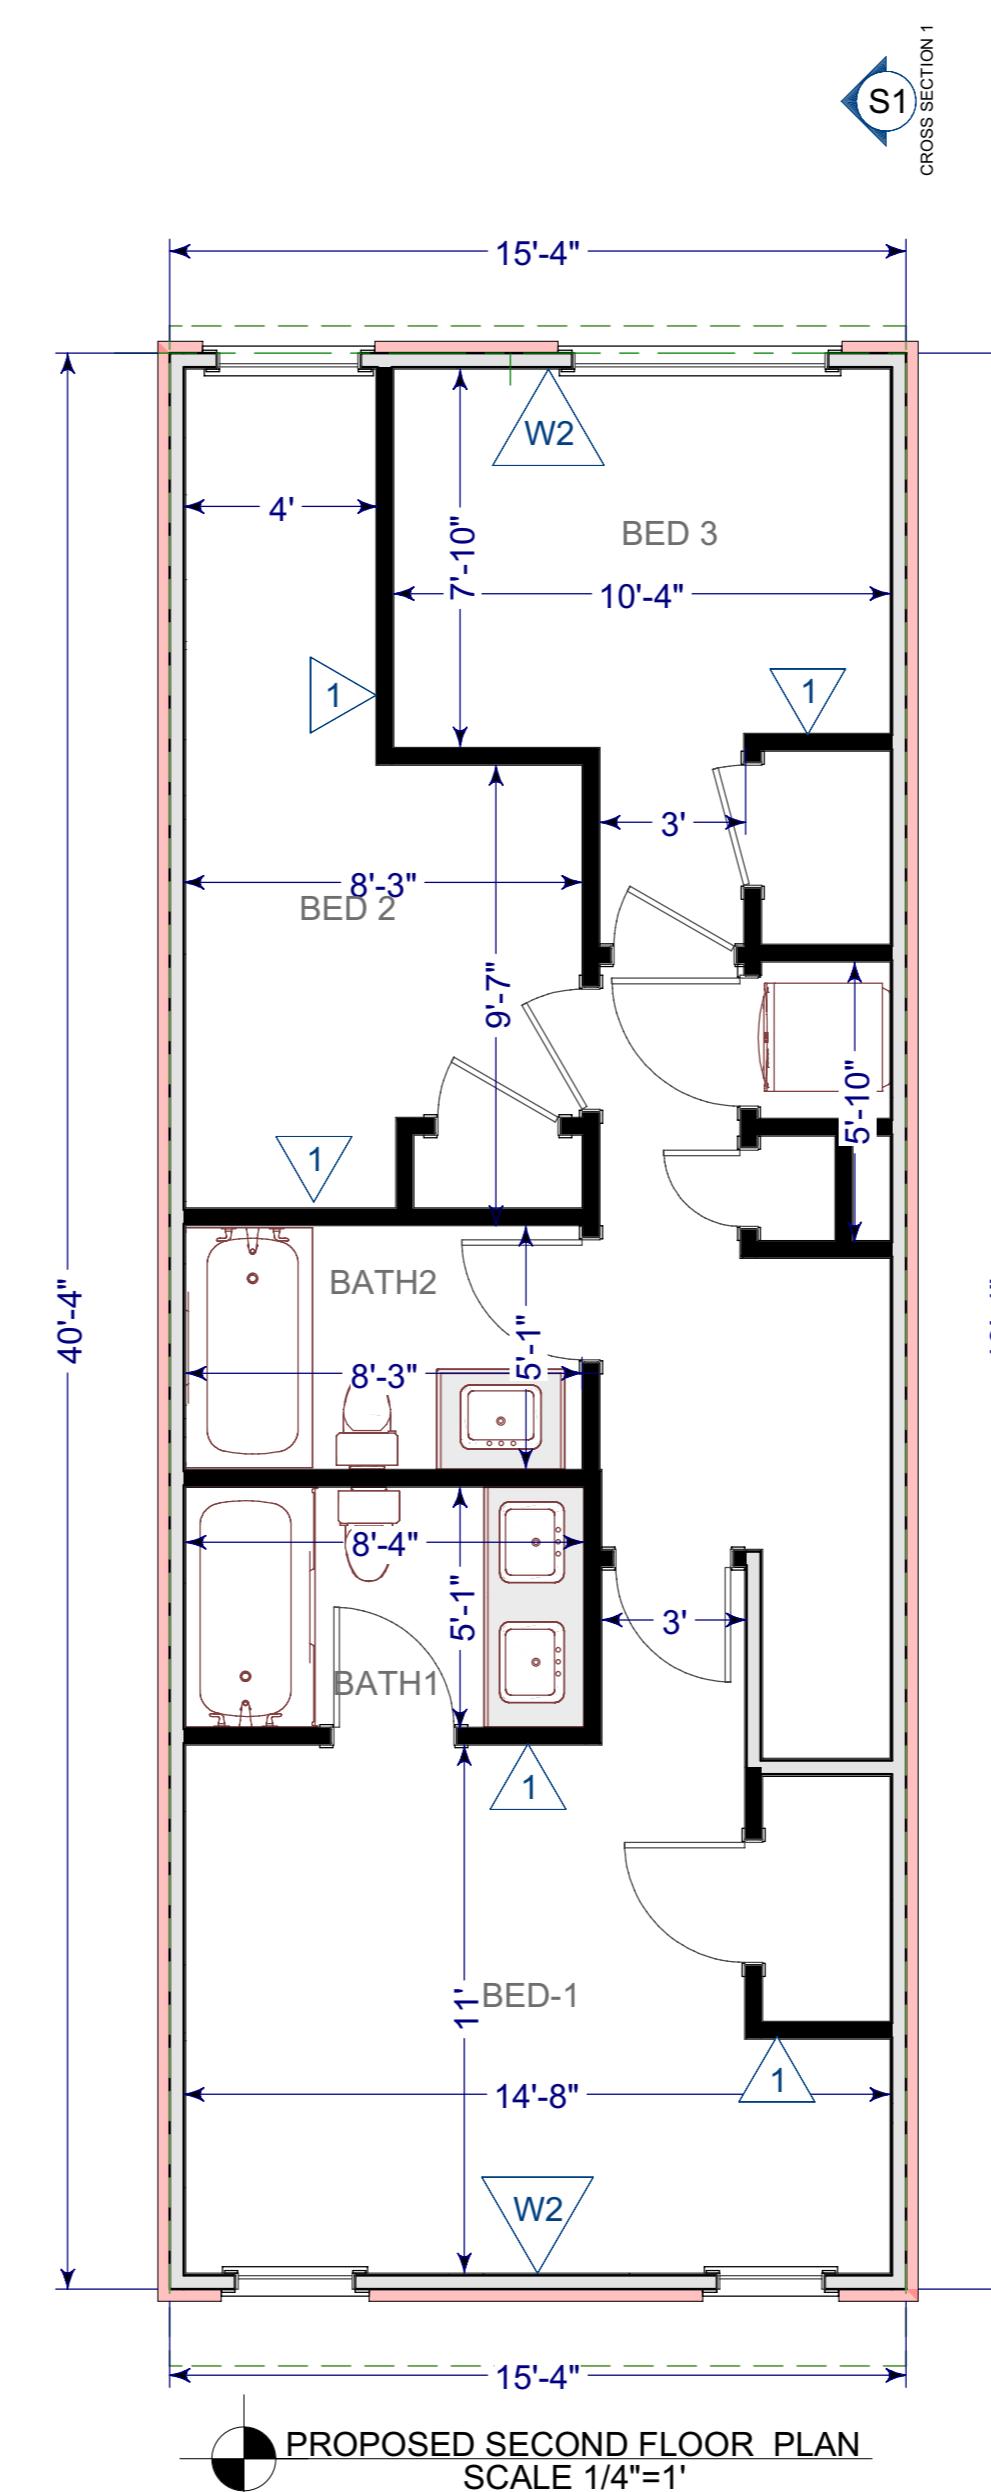

PROPOSED SECOND FLOOR PLAN
SCALE 1/4"=1'

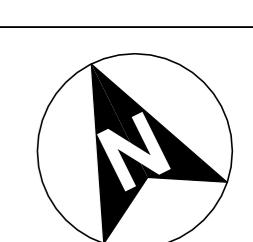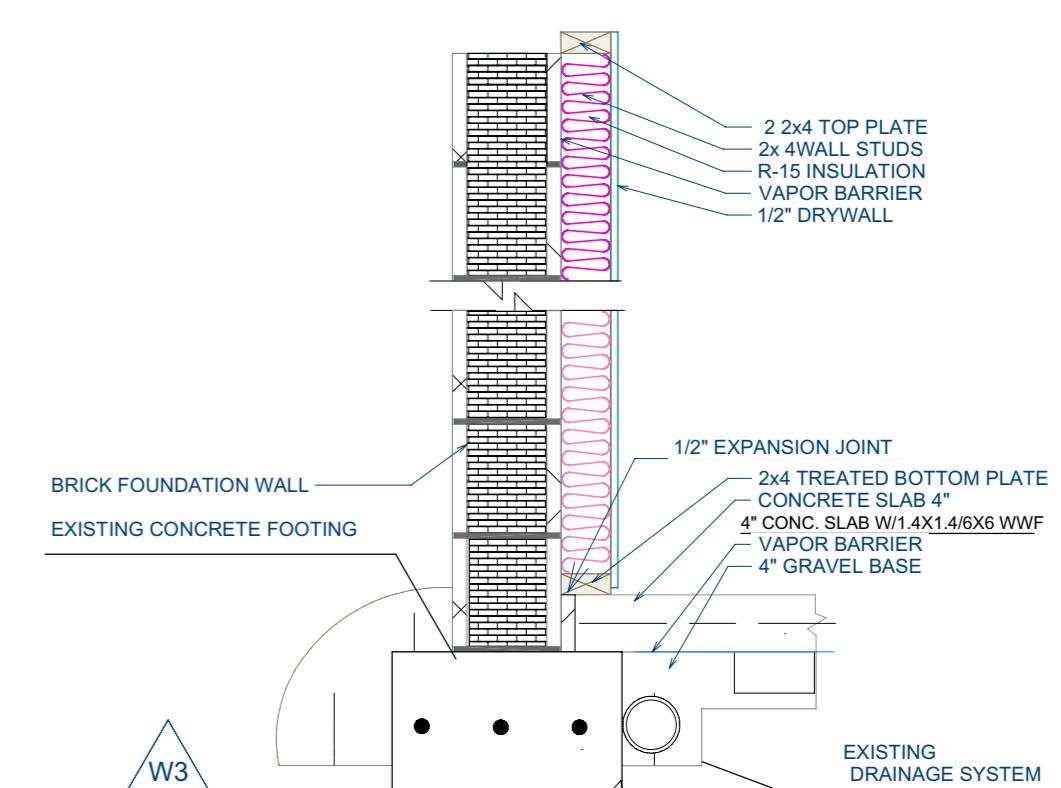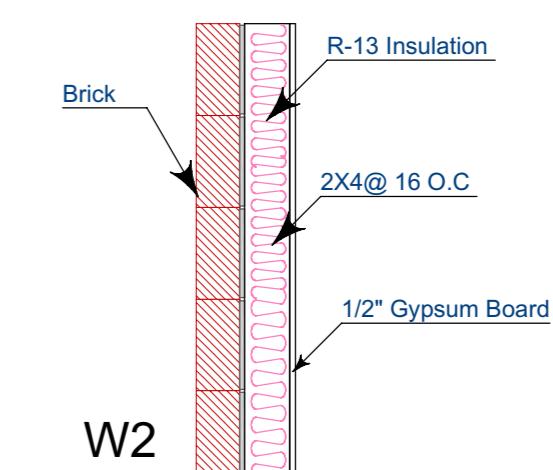

DATE:
Permit #:
SHEET: