




PROPOSED GARAGE/ADU  
WEST ELEVATION  
1/4" = 1'-0"

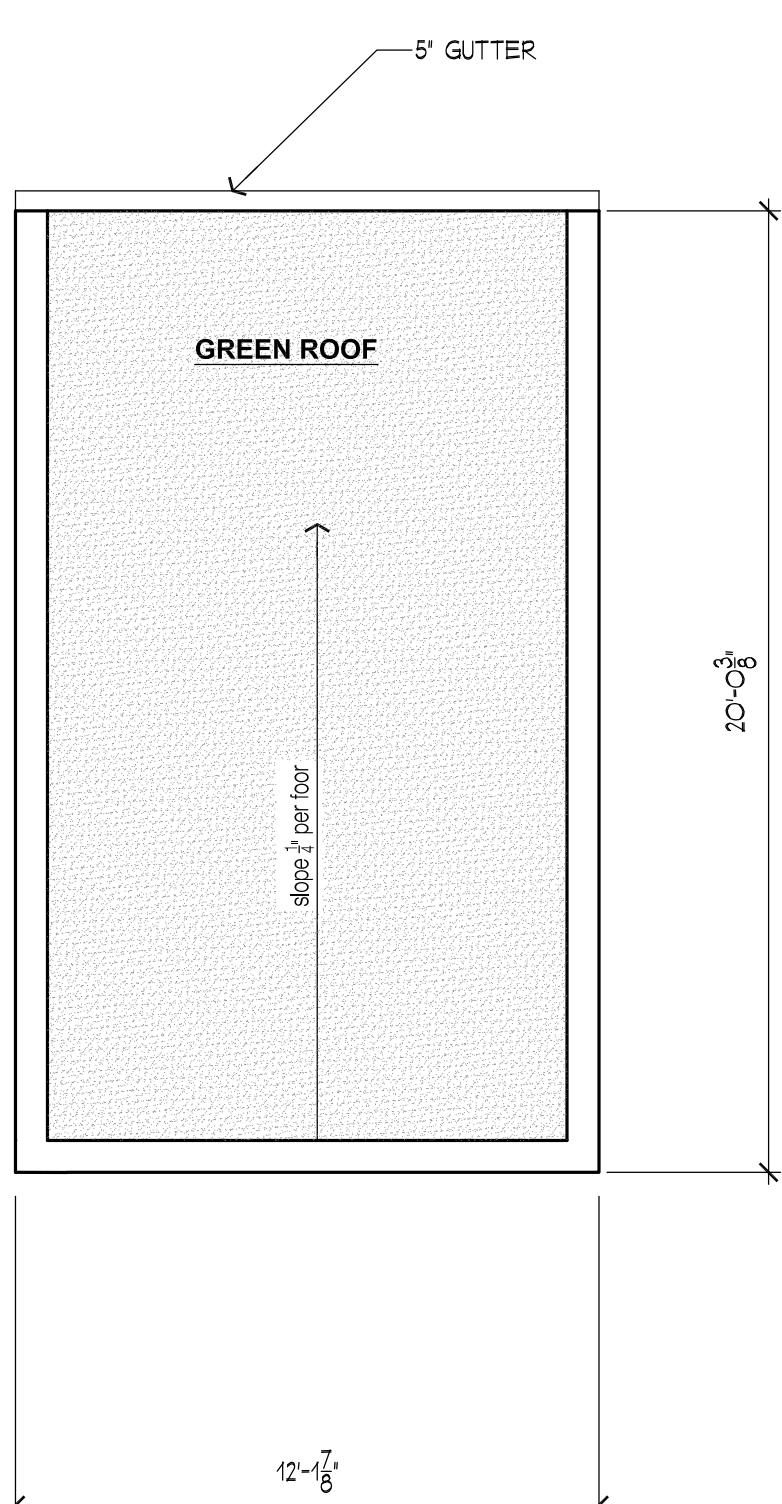


PROPOSED GARAGE/ADU  
ROOF PLAN  
1/4" = 1'-0"

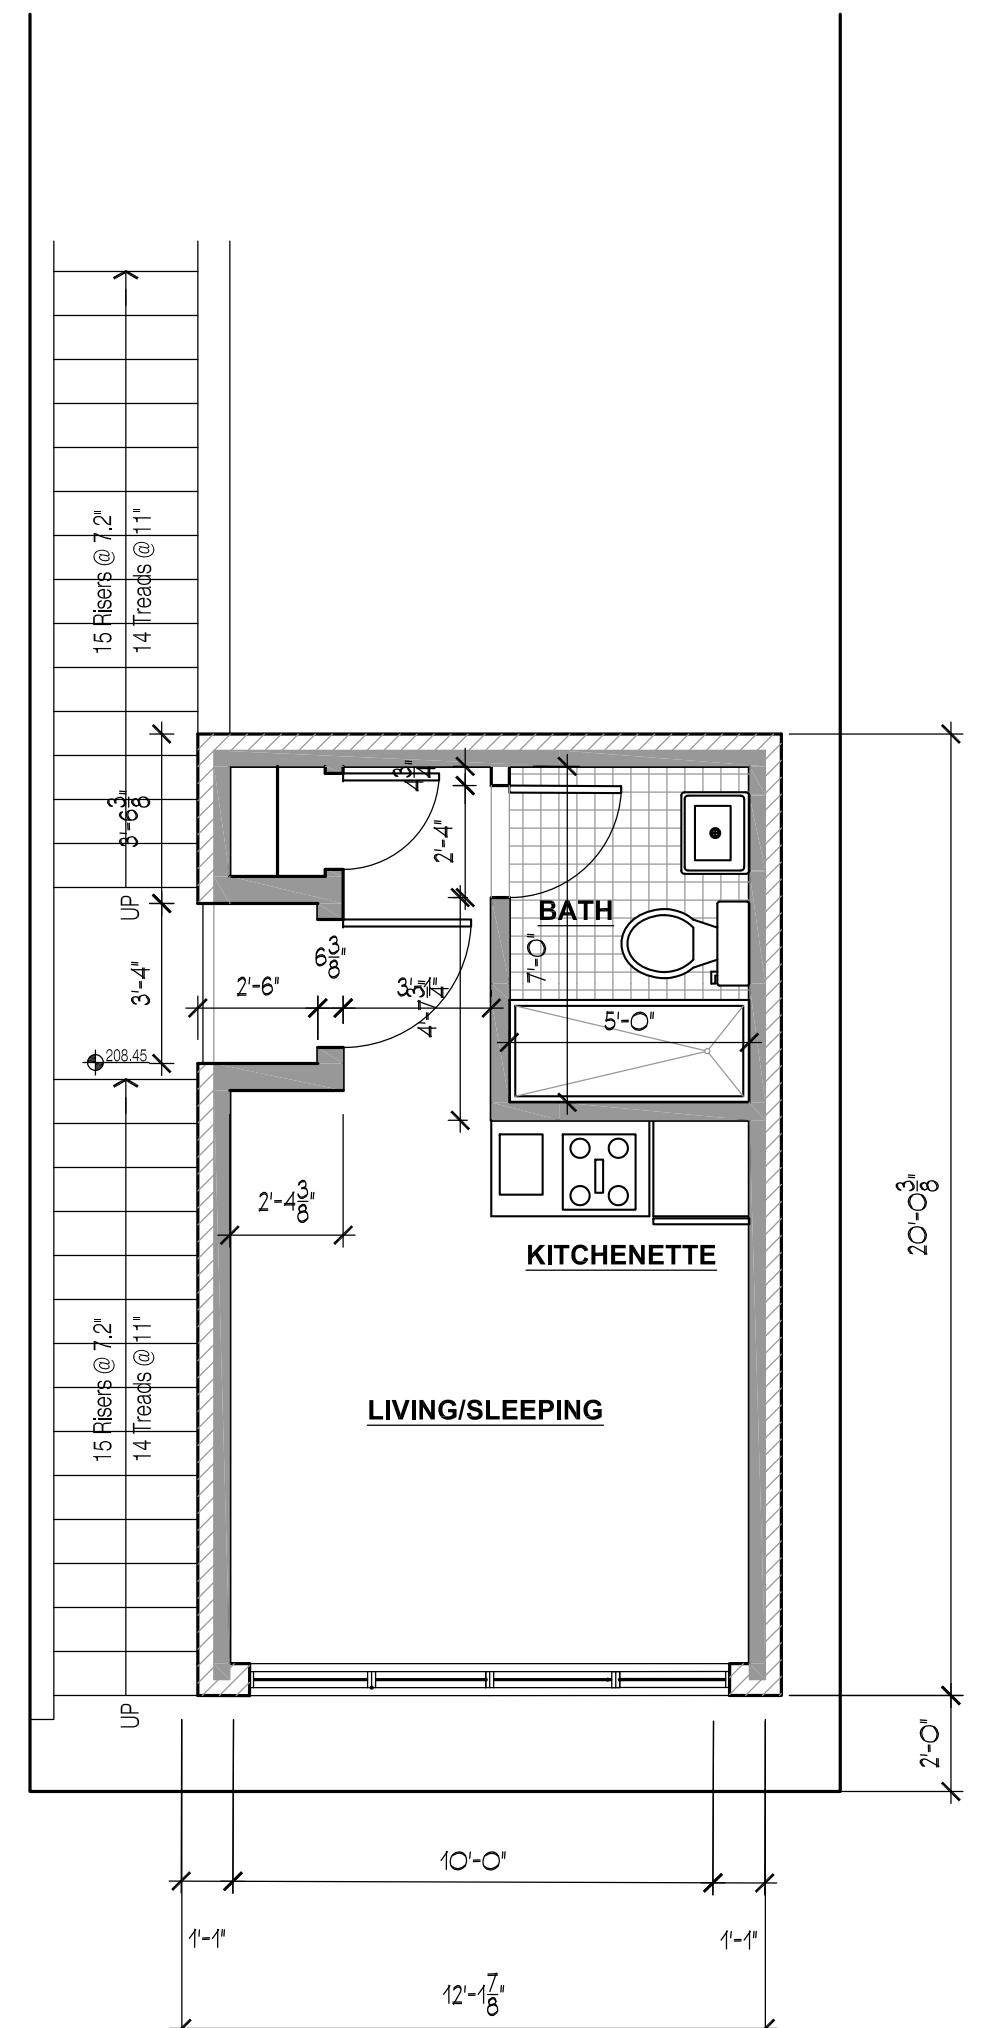


PROPOSED  
SECOND  
FLOOR GARAGE - ADU - PLAN  
1/4" = 1'-0"

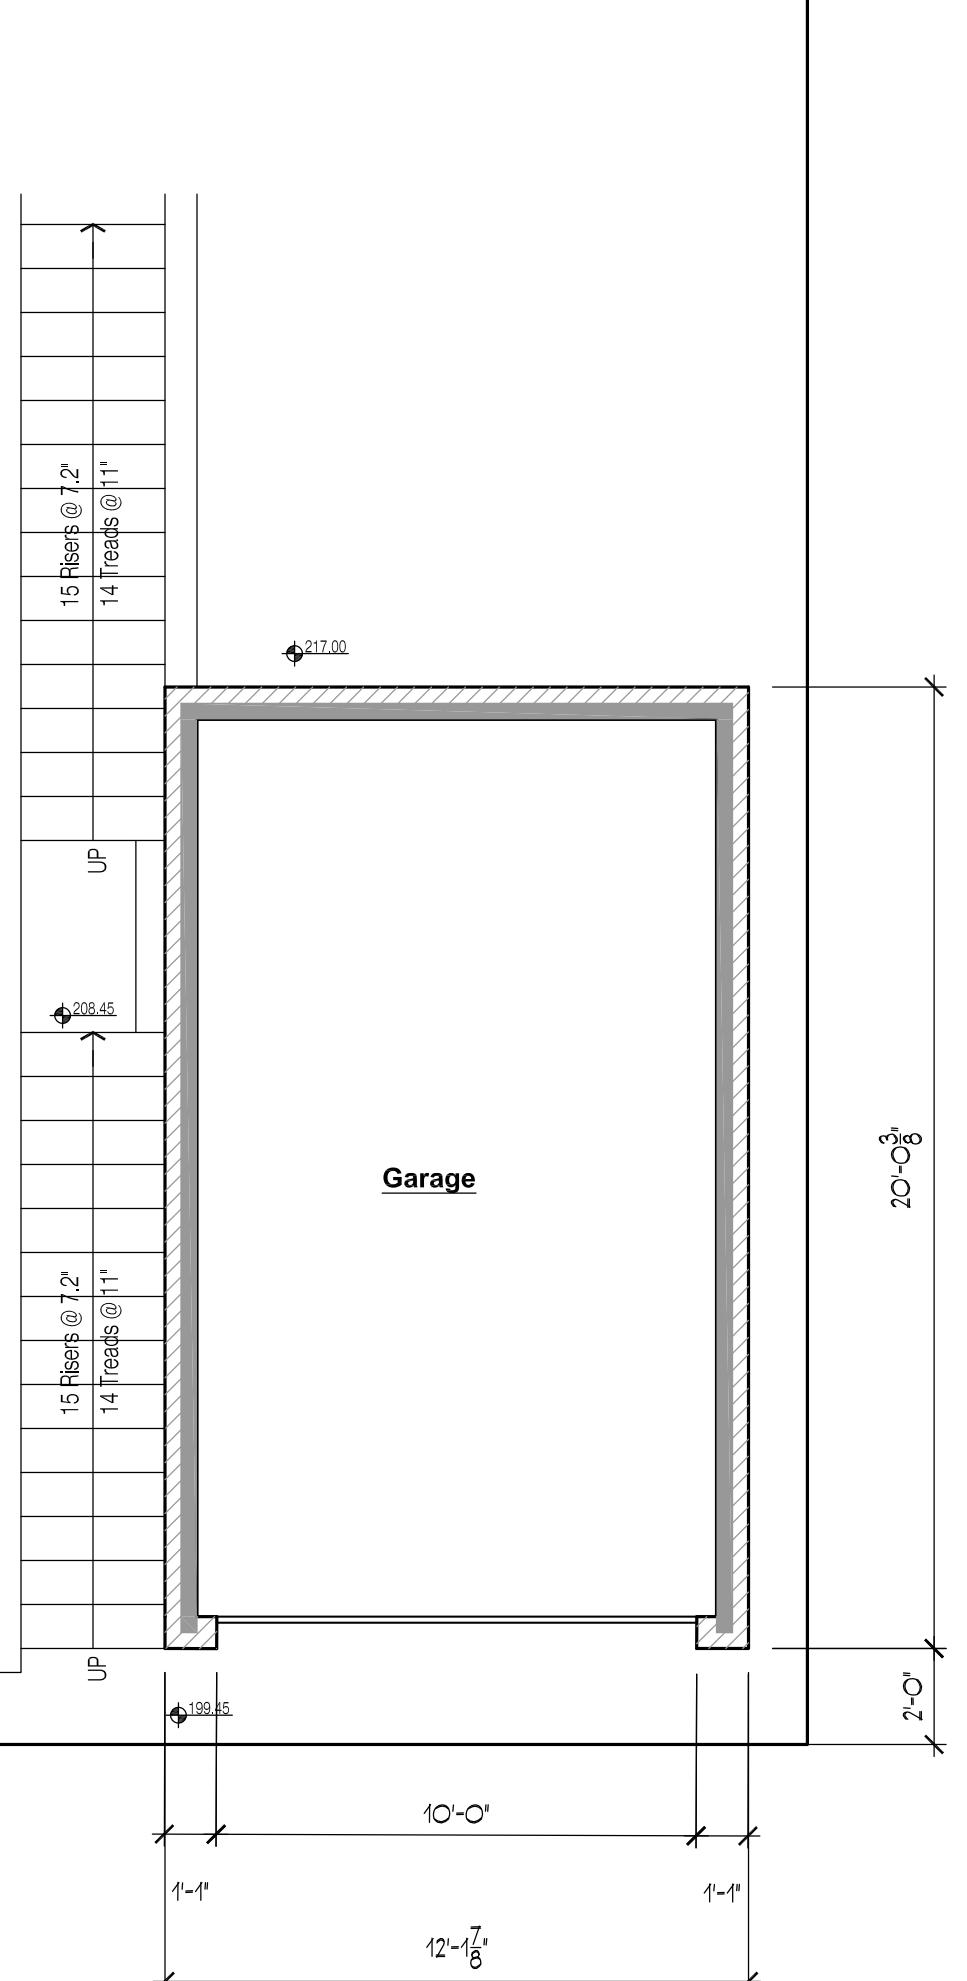


PROPOSED  
GARAGE FLOOR PLAN  
1/4" = 1'-0"

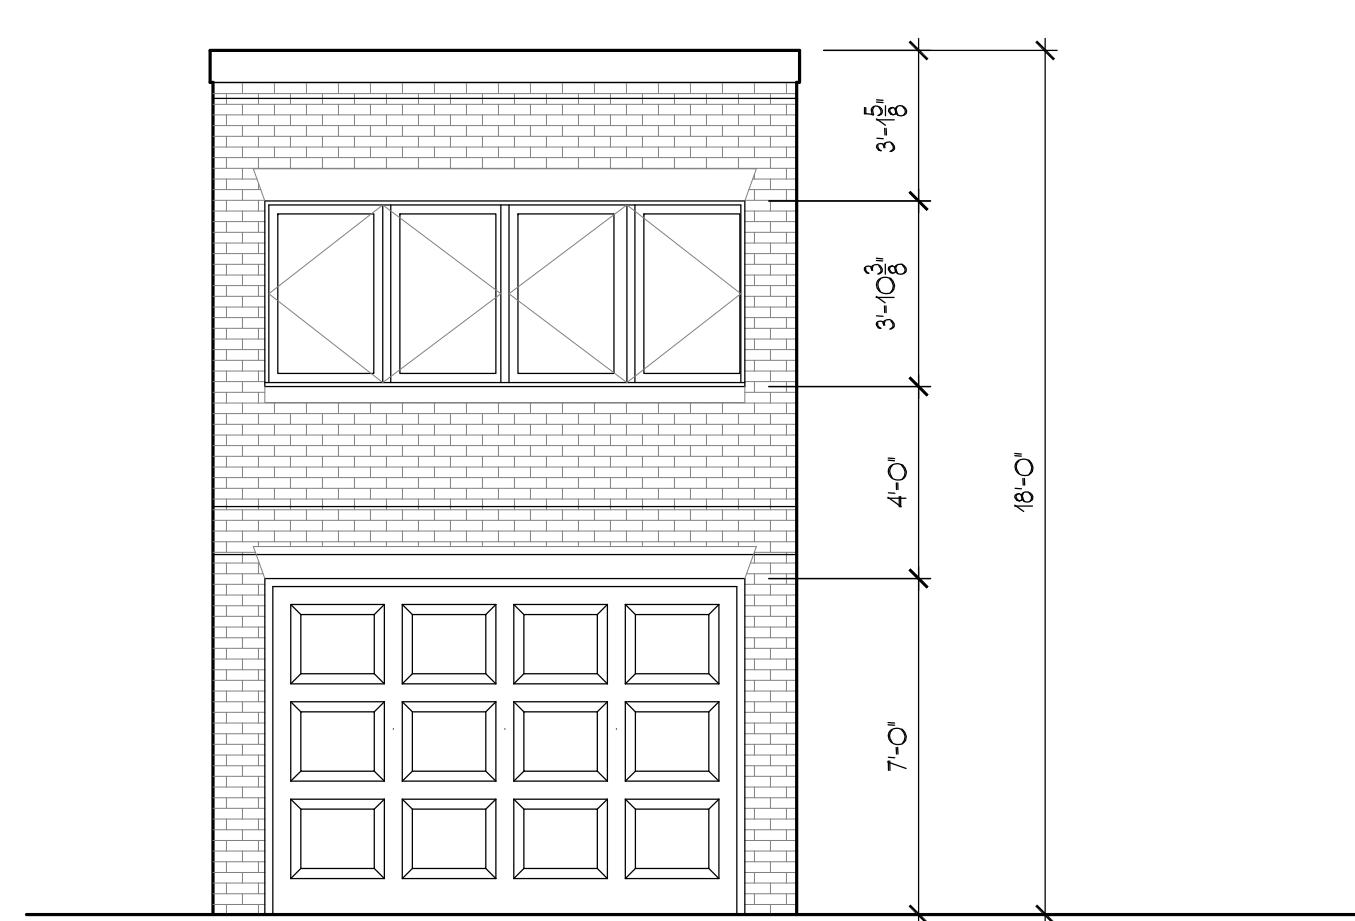

PROPOSED GARAGE/ADU  
ALLEY ELEVATION  
1/4" = 1'-0"

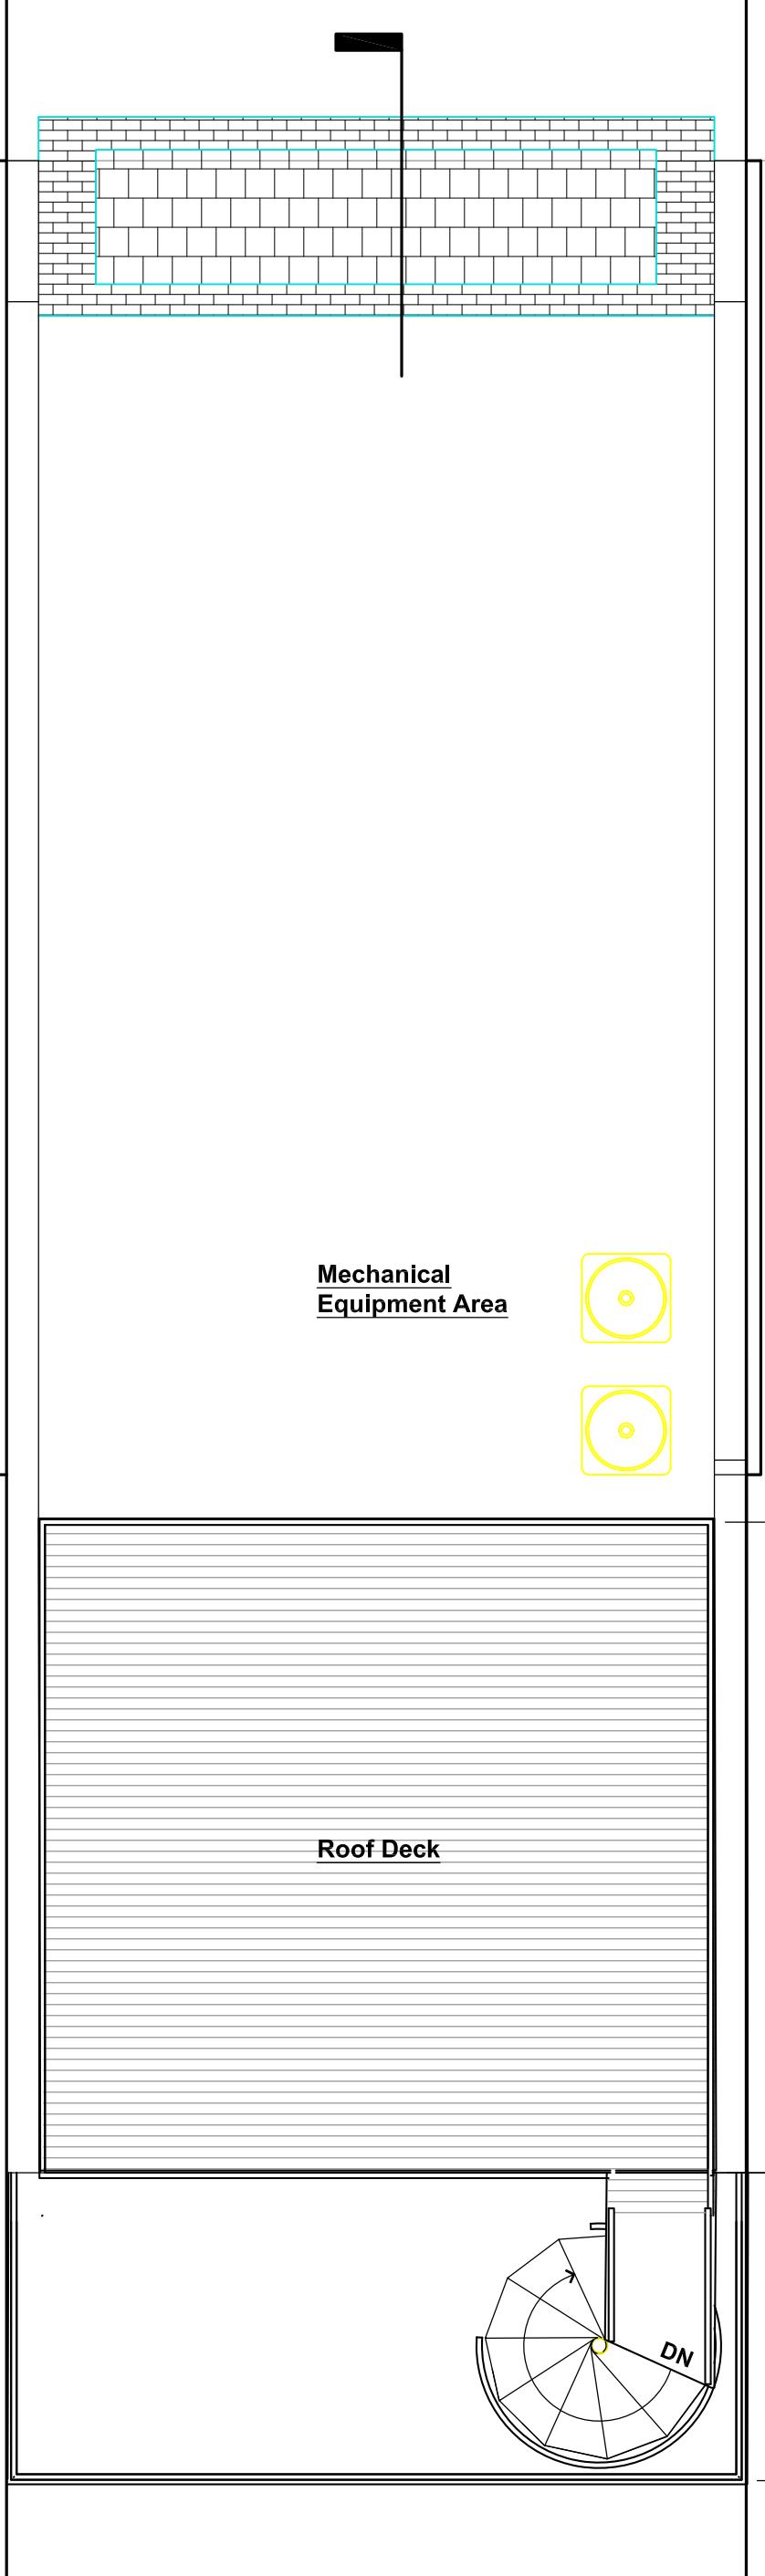

PROPOSED  
ROOF PLAN  
1/4" = 1'-0"

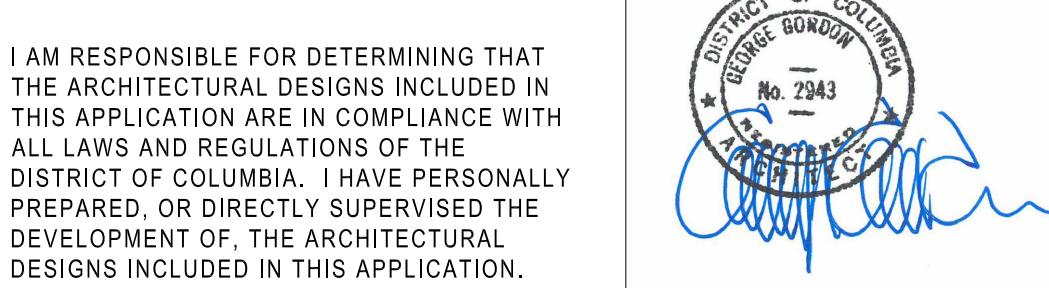

**GORDON**  
architects  
A Professional Corporation

TELEPHONE: 202.333.9270  
www.gordonarchitects.com

THIS DRAWING, THE DESIGNS INDICATED, THE  
FORMAT AND THE ARRANGEMENTS ARE THE  
PROPERTY OF GORDON ARCHITECTS AND  
PROTECTED BY COPYRIGHT LAWS

## Residential Addition & Remodeling

3546 Whitehaven Parkway NW  
Washington, DC 20007

### REVIEWS / REVISIONS

NO.	DESCRIPTION	DATE
1	BZA Filing	11 Sept. 2025
2	BZA - Revised Shadow Studies	17 Sept. 2025

## Roof Plan & Garage

SCALE: AS NOTED

PROJECT NUMBER: 2508

DATE: 17 September 2025

**A008**

