

EXISTING SITE PLAN
SCALE: 1" = 5'

DISTRICT
architecture
studio
125 U Street NW Washington DC

1300 GIRARD STREET NW
WASHINGTON DC

CLIENT: <OWNER>




I AM RESPONSIBLE FOR DETERMINING THAT THE ARCHITECTURAL DESIGN INCLUDED IN THIS APPLICATION ARE IN COMPLIANCE WITH ALL LAWS AND REGULATIONS OF THE DISTRICT OF COLUMBIA. I HAVE PERSONALLY PREPARED OR DIRECTLY SUPERVISED THE DEVELOPMENT OF THE ARCHITECTURAL DESIGNS INCLUDED IN THIS APPLICATION.

EXISTING SITE PLAN

ISSUED
FOR PERMIT


REVISION

C1.1 Board of Zoning Adjustment
District of Columbia
CASE NO. 21415
EXHIBIT NO. 188
2/2/26

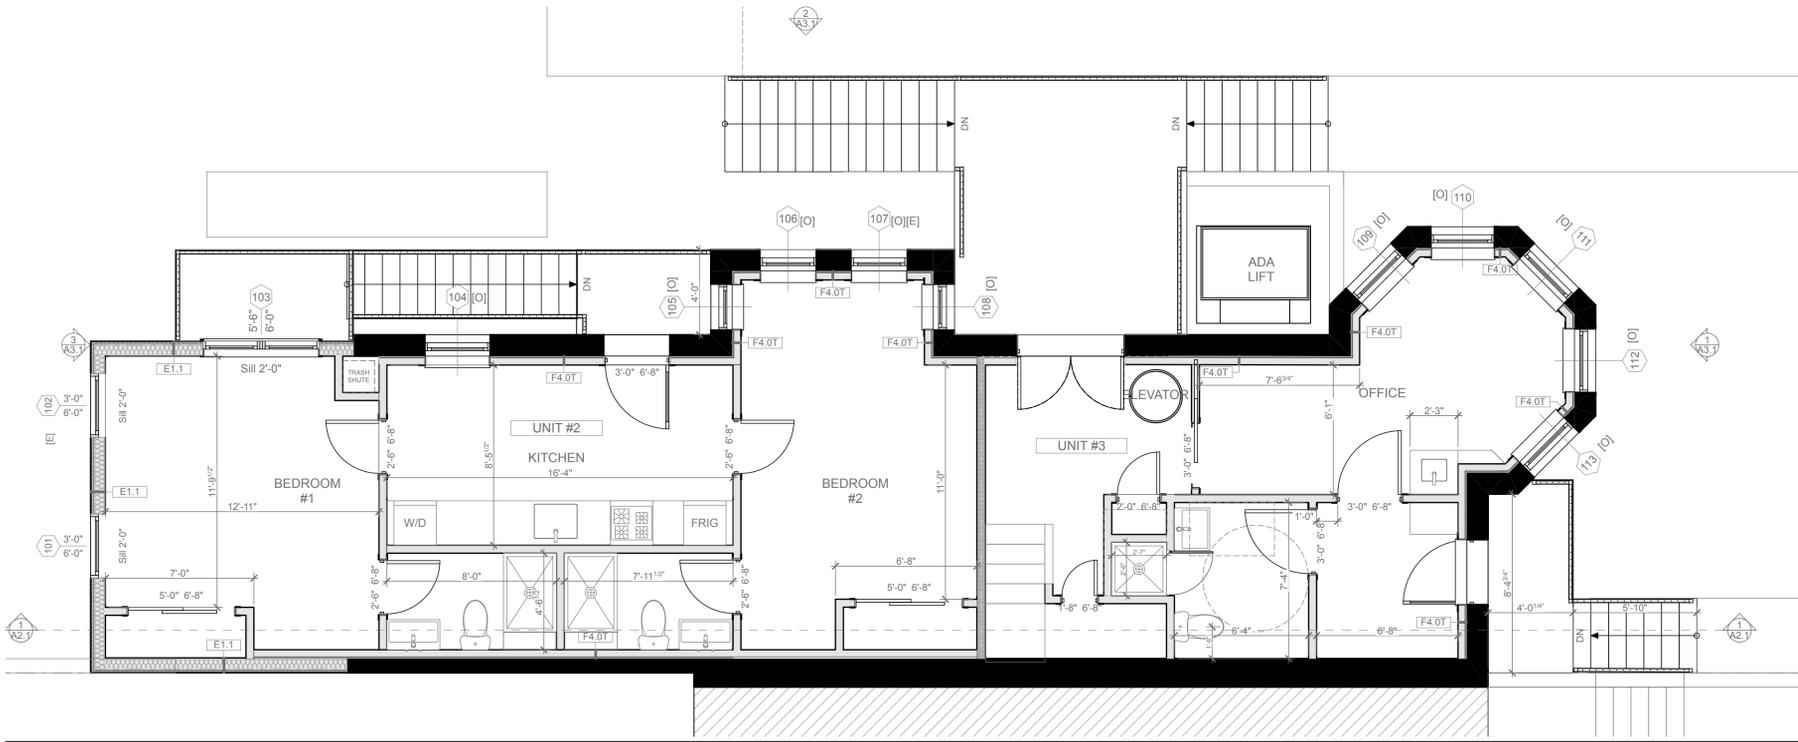

1ST FLOOR
SCALE: 1/4" = 1'-0"

1

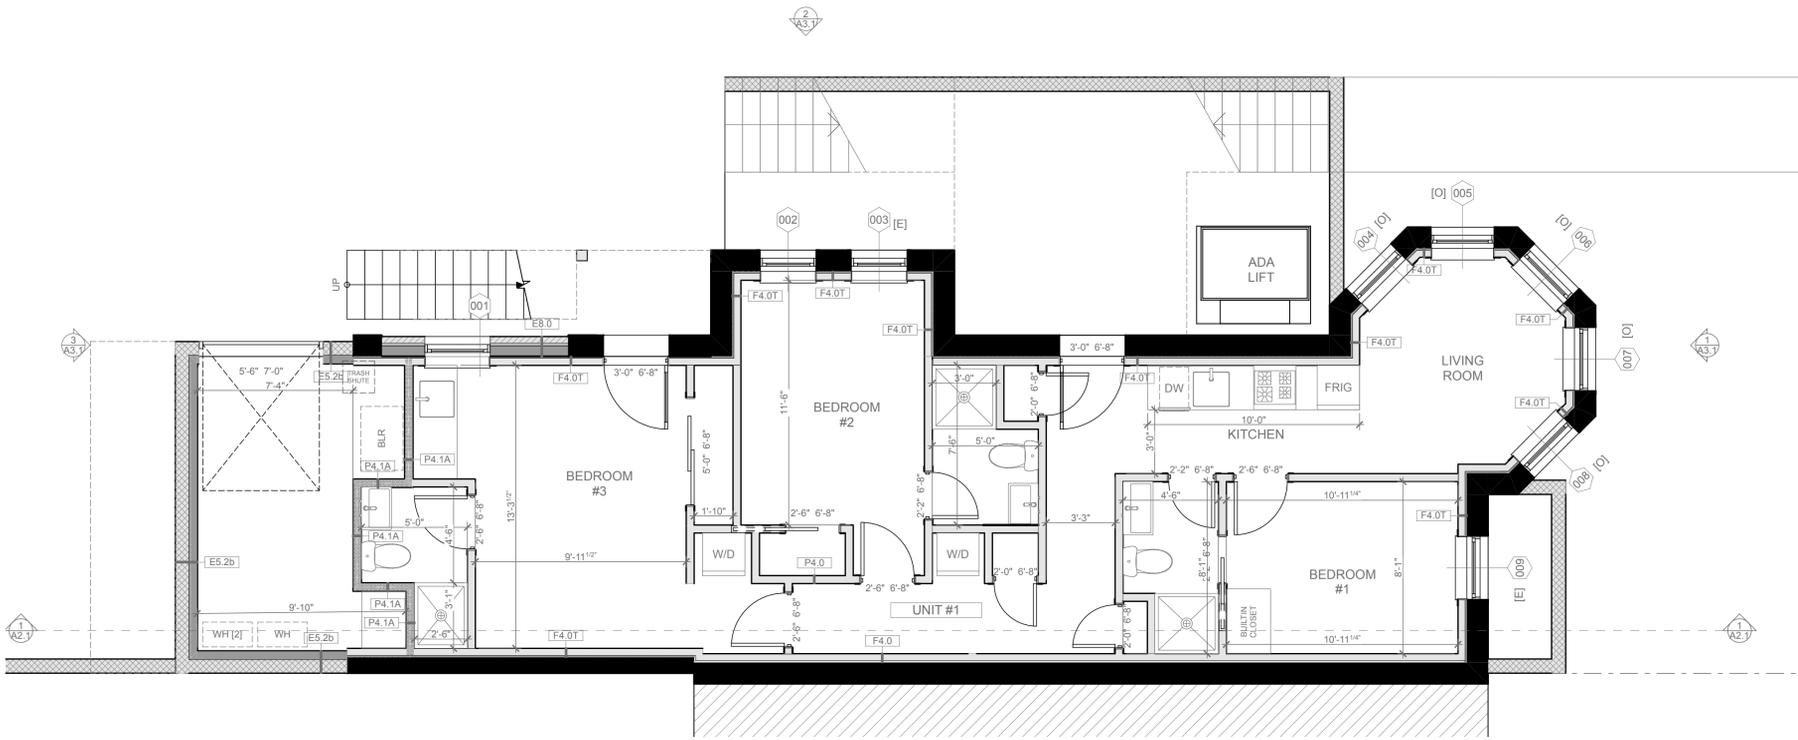

CELLAR
SCALE: 1/4" = 1'-0"

7

DISTRICT
architecture
studio

125 U Street NW Washington DC

1300 GIRARD STREET NW
WASHINGTON DC

CLIENT: -OWNER-




I AM RESPONSIBLE FOR DETERMINING THAT THE ARCHITECTURAL DESIGN INCLUDED IN THIS APPLICATION ARE IN COMPLIANCE WITH ALL LAWS AND REGULATIONS OF THE DISTRICT OF COLUMBIA. I HAVE PERSONALLY PREPARED OR DIRECTLY SUPERVISED THE DEVELOPMENT OF THE ARCHITECTURAL DESIGNS INCLUDED IN THIS APPLICATION.


CONSTRUCTION PLANS

ISSUED
FOR PERMIT

REVISION
A1.1 DATE
2/2/26

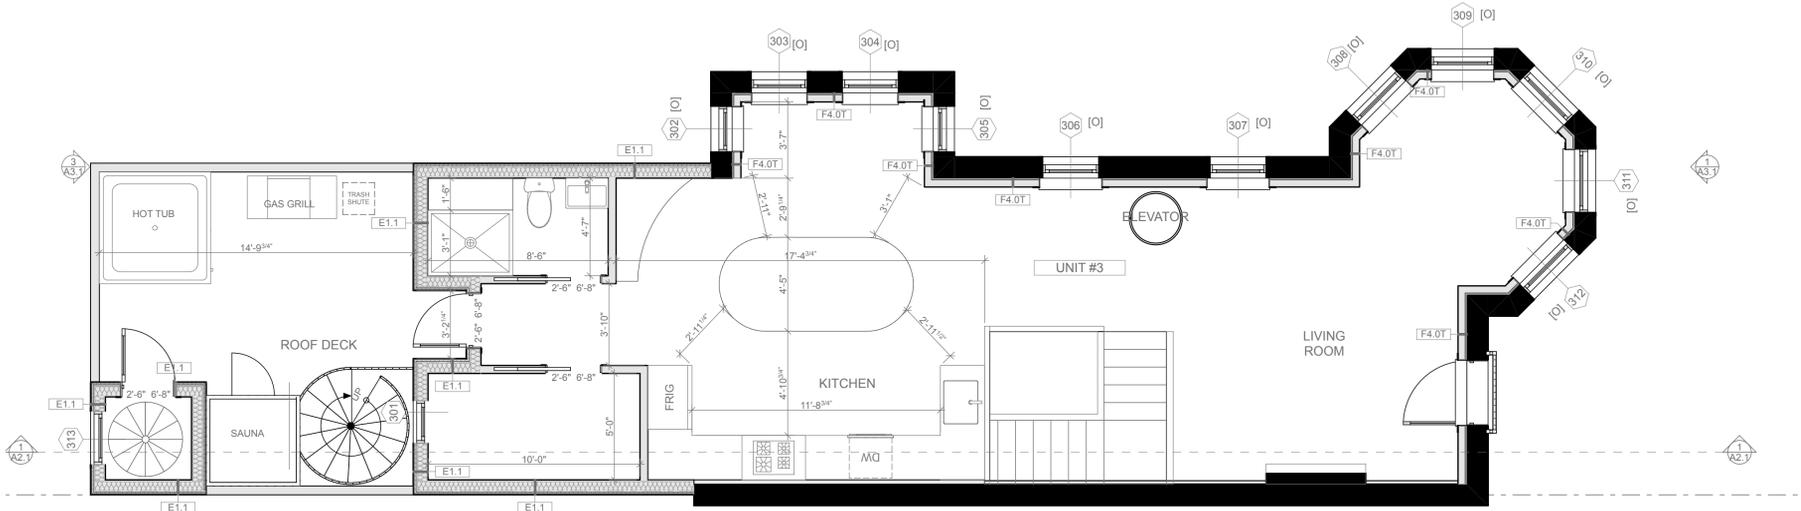

3RD FLOOR
SCALE: 1/4" = 1'-0" 1

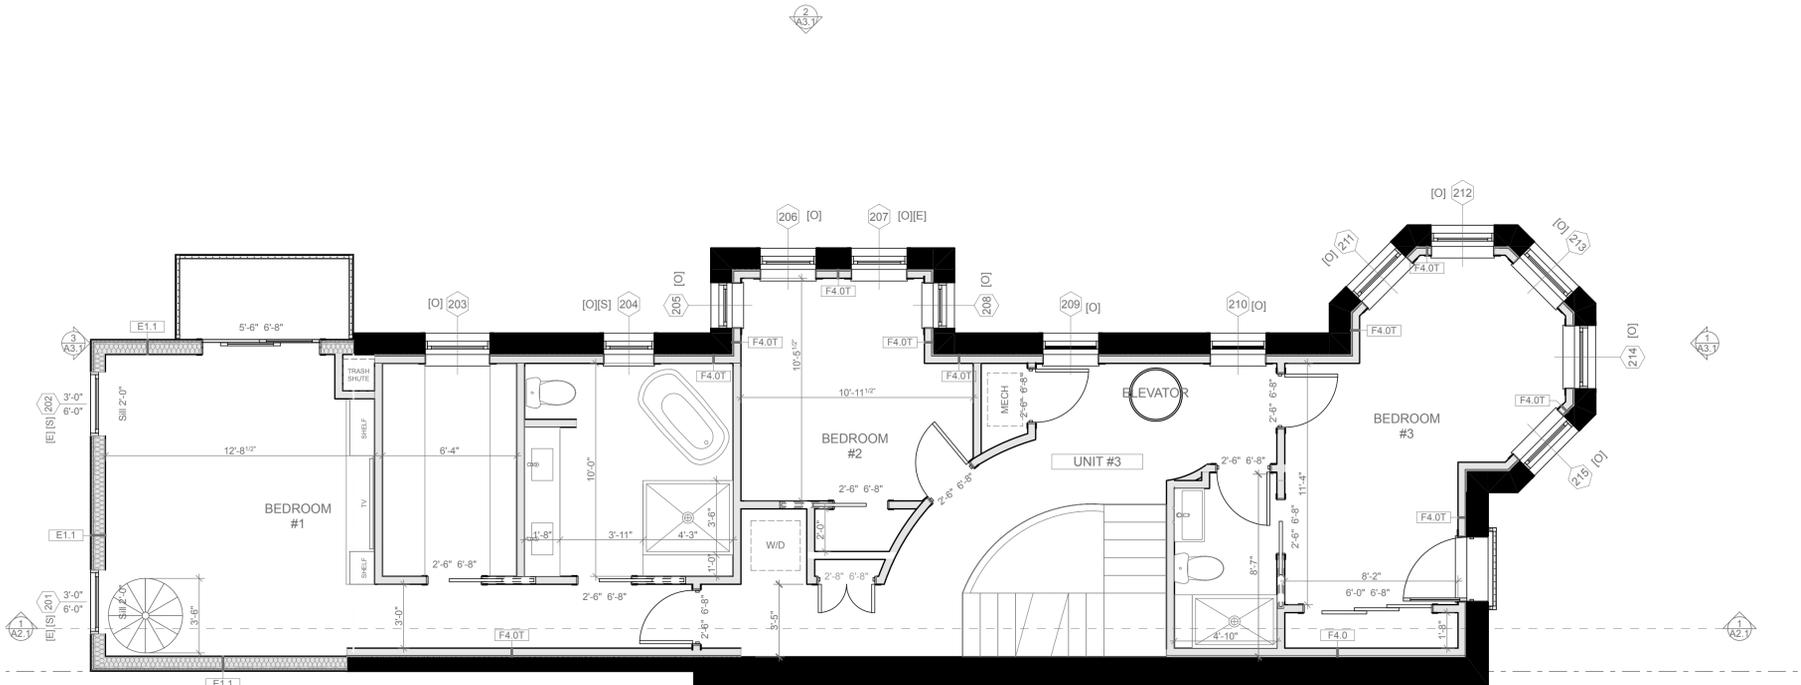

2ND FLOOR
SCALE: 1/4" = 1'-0" 2

DISTRICT
architecture
studio

125 U Street NW Washington DC

1300 GIRARD STREET NW
WASHINGTON DC

CLIENT: -OWNER-




I AM RESPONSIBLE FOR DETERMINING THAT THE ARCHITECTURAL DESIGN INCLUDED IN THIS APPLICATION ARE IN COMPLIANCE WITH ALL LAWS AND REGULATIONS OF THE DISTRICT OF COLUMBIA. I HAVE PERSONALLY PREPARED OR DIRECTLY SUPERVISED THE DEVELOPMENT OF THE ARCHITECTURAL DESIGNS INCLUDED IN THIS APPLICATION.

CONSTRUCTION PLANS

ISSUED
FOR PERMIT

REVISION
A1.2 DATE
2/2/26

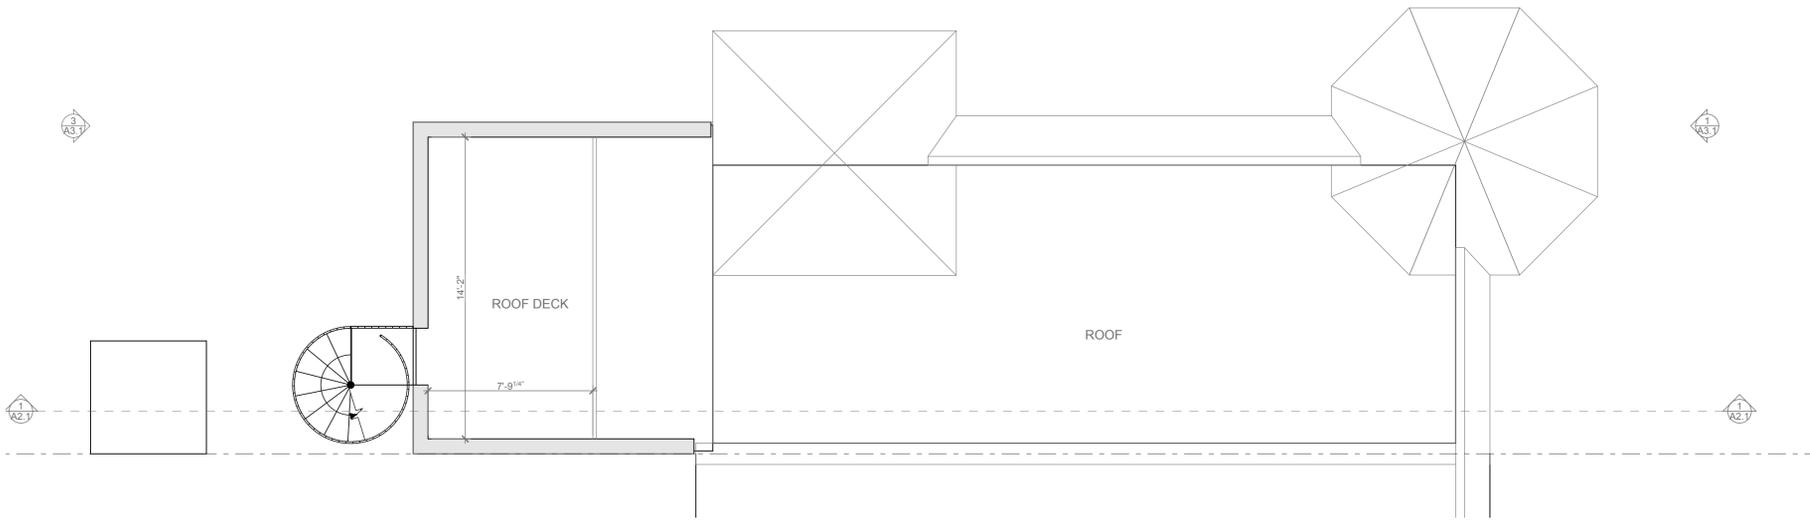

4. ROOF
SCALE: 1/4" = 1'-0"

1

DISTRICT
architecture
studio
125 U Street NW Washington DC

1300 GIRARD STREET NW
WASHINGTON DC

CLIENT: <OWNER>



I AM RESPONSIBLE FOR DETERMINING THAT THE ARCHITECTURAL DESIGN INCLUDED IN THIS APPLICATION ARE IN COMPLIANCE WITH ALL LAWS AND REGULATIONS OF THE DISTRICT OF COLUMBIA. I HAVE PERSONALLY PREPARED OR DIRECTLY SUPERVISED THE DEVELOPMENT OF THE ARCHITECTURAL DESIGNS INCLUDED IN THIS APPLICATION.

CONSTRUCTION PLANS

ISSUED
FOR PERMIT

REVISION
A1.3
DATE
2/2/26



LONG SECTION
SCALE: 1/4" = 1'-0"

1

BUILDING SECTION GENERAL NOTES

- 1. REFER TO A0.1 FOR ABBREVIATIONS, PROJECT INFORMATION AND TYPICAL LEGEND. REFER TO SPECIFICATION NOTES FOR ADDITIONAL INFORMATION.
- 2. REFER TO A4.3 FOR TYPICAL STAIR, RAILING AND GUARD RAIL DETAILS
- 3. REFER TO A4.2 FOR HORIZONTAL ASSEMBLIES
- 3. REFER TO A4.1 FOR WALL ASSEMBLIES

DISTRICT
architecture
studio

125 U Street NW Washington DC

1300 GIRARD STREET NW
WASHINGTON DC

CLIENT: <OWNER>



I AM RESPONSIBLE FOR DETERMINING THAT THE ARCHITECTURAL DESIGN INCLUDED IN THIS APPLICATION ARE IN COMPLIANCE WITH ALL LAWS AND REGULATIONS OF THE DISTRICT OF COLUMBIA. I HAVE PERSONALLY PREPARED OR DIRECTLY SUPERVISED THE DEVELOPMENT OF THE ARCHITECTURAL DESIGNS INCLUDED IN THIS APPLICATION.

SECTION

ISSUED
FOR PERMIT

REVISION

A2.1
DATE
2/2/26



FRONT ELEVATION - 13TH STREET NW
SCALE: 1/4" = 1'-0"

1

SIDE ELEVATION - GIRARD ST NW
SCALE: 1/4" = 1'-0"

2

DISTRICT
architecture
studio

125 U Street NW Washington DC

1300 GIRARD STREET NW
WASHINGTON DC

CLIENT: <OWNER>




I AM RESPONSIBLE FOR DETERMINING THAT THE ARCHITECTURAL DESIGN INCLUDED IN THIS APPLICATION ARE IN COMPLIANCE WITH ALL LAWS AND REGULATIONS OF THE DISTRICT OF COLUMBIA. I HAVE PERSONALLY PREPARED OR DIRECTLY SUPERVISED THE DEVELOPMENT OF THE ARCHITECTURAL DESIGNS INCLUDED IN THIS APPLICATION.

ELEVATIONS

ISSUED
FOR PERMIT

REVISION
A3.1
DATE
2/2/26

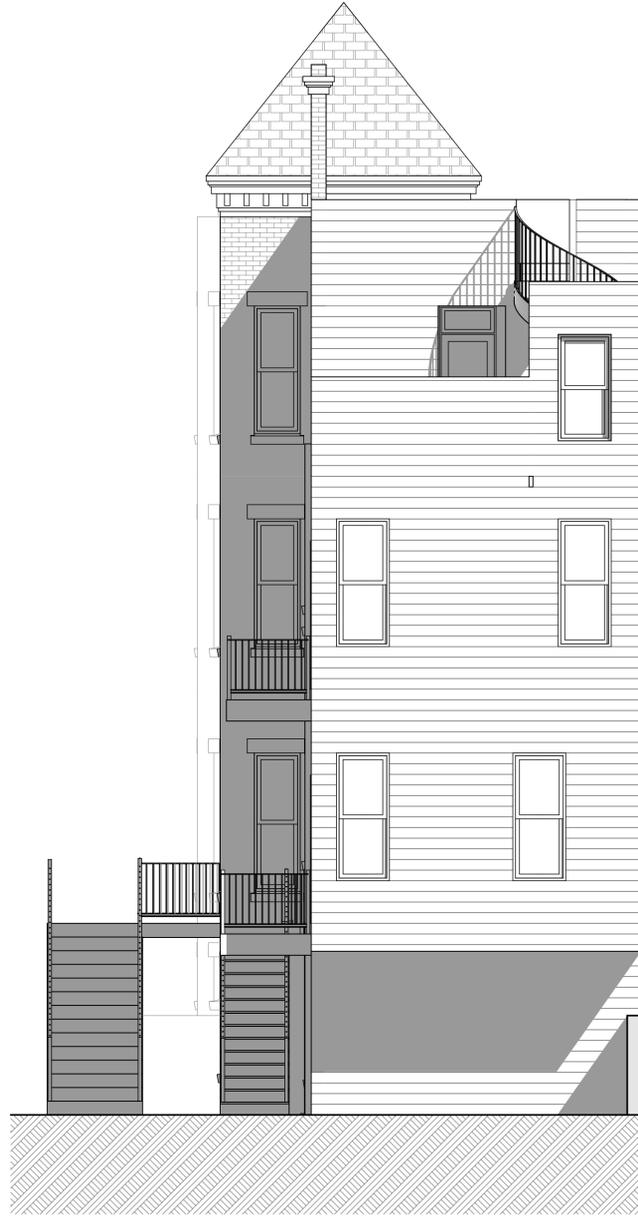

REAR ELEVATION
SCALE: 1/4" = 1'-0"

1

DISTRICT
architecture
studio

125 U Street NW Washington DC

1300 GIRARD STREET NW
WASHINGTON DC

CLIENT: <OWNER>



I AM RESPONSIBLE FOR DETERMINING THAT THE ARCHITECTURAL DESIGN INCLUDED IN THIS APPLICATION ARE IN COMPLIANCE WITH ALL LAWS AND REGULATIONS OF THE DISTRICT OF COLUMBIA. I HAVE PERSONALLY PREPARED OR DIRECTLY SUPERVISED THE DEVELOPMENT OF THE ARCHITECTURAL DESIGNS INCLUDED IN THIS APPLICATION.

ELEVATIONS

ISSUED
FOR PERMIT

REVISION
A3.2
DATE
2/2/26