




1 PROPOSED FRONT ELEVATION  
1/4" = 1'-0"

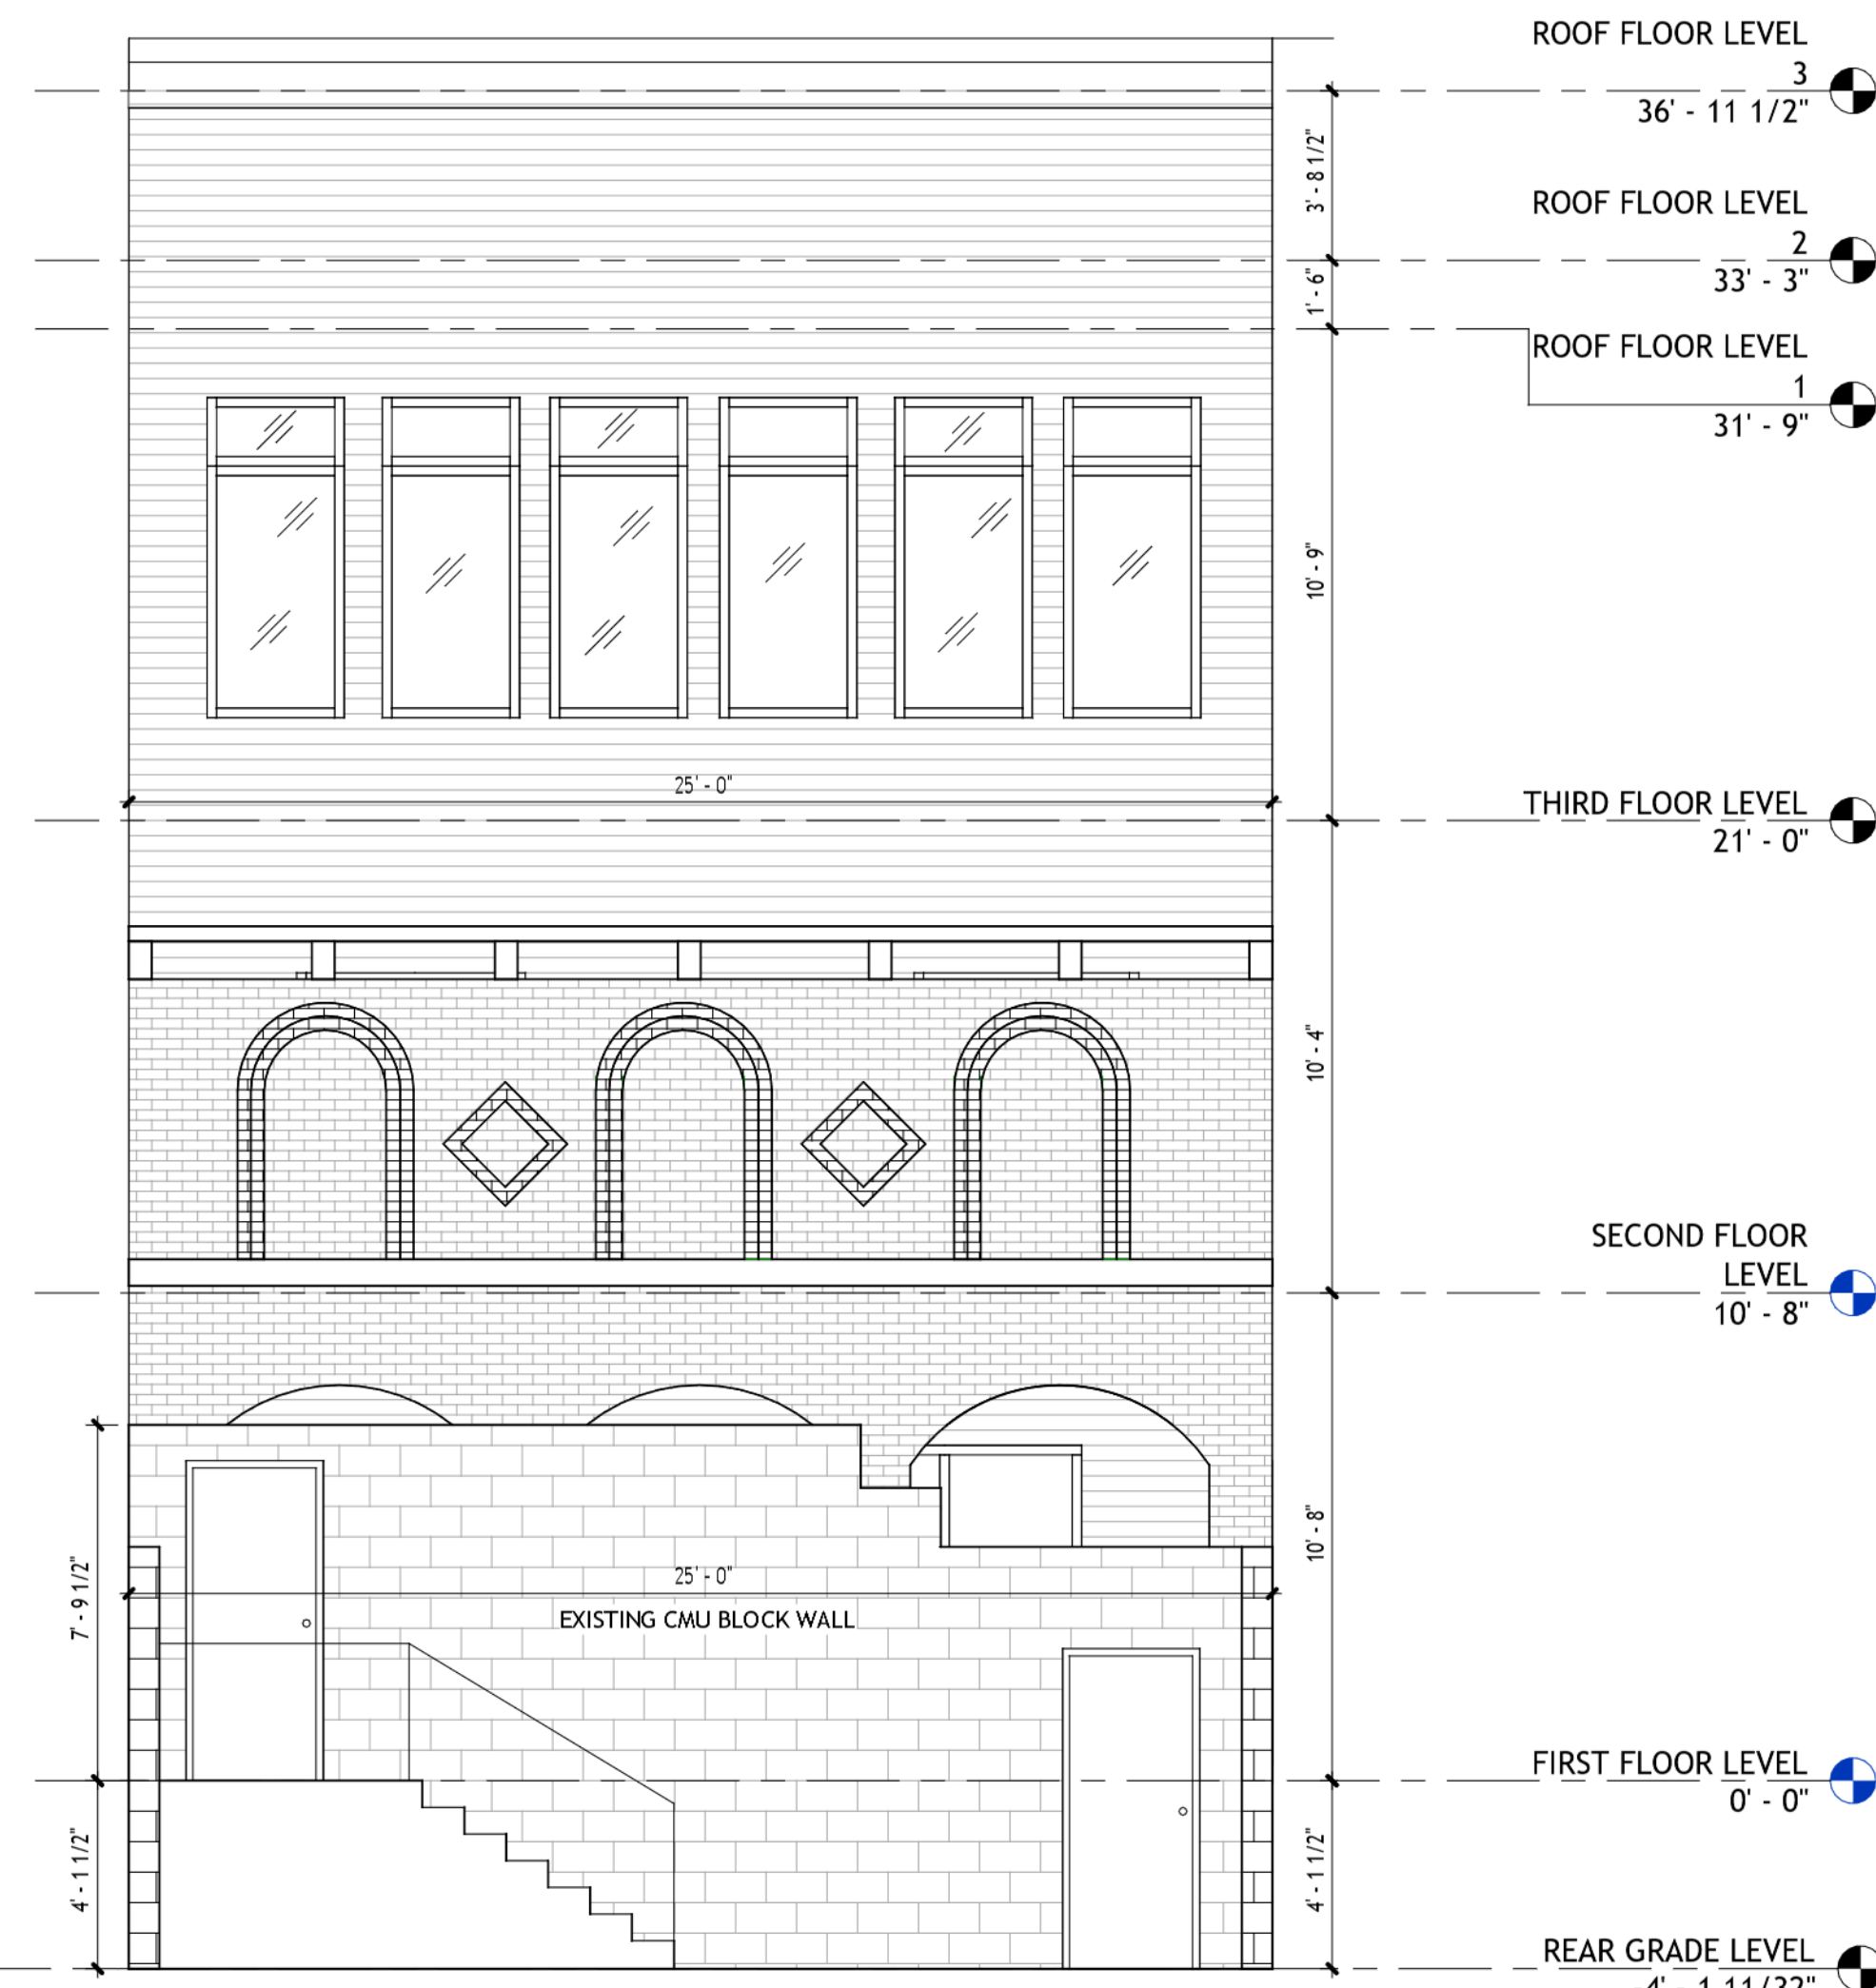

2 PROPOSED REAR ELEVATION  
1/4" = 1'-0"




PROPOSED FRONT EXTERIOR RENDERING

N.T.S

FINAL APPROVAL STAMP

CAT Consulting Service, LLC.

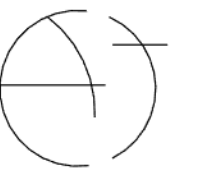

537 Randolph Street NW  
Washington DC 20011  
phone: 202-291-3282  
catconsulting@gmail.com

DATE: 1/18/2026

DRAWN: AP

CHECKED: CT

SCALE: AS INDICATED

REVISIONS

NO.	DATE	REVISION / ISSUE

DRAWINGS TITLE


PROPOSED FRONT AND REAR  
ELEVATION AND FRONT  
EXTERIOR RENDERING

PROJECT

EXTERIOR RENOVATION AT  
1324 KENYON STREET NW  
WASHINGTON DC

SHEET NO.

A1

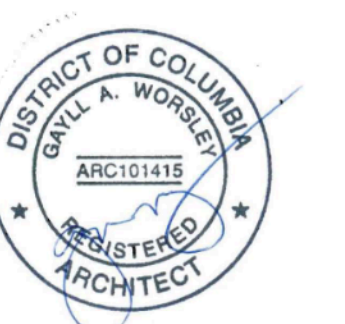

Board of Zoning Adjustment  
District of Columbia  
CASE NO: 21146  
EXHIBIT NO: 30




① WEST SIDE ELEVATION  
3/16" = 1'-0"



④ EAST SIDE ELEVATION  
3/16" = 1'-0"

FINAL APPROVAL STAMP

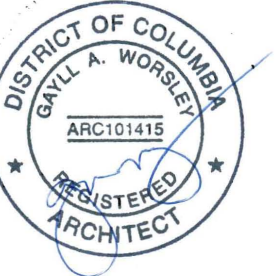

CAT Consulting Services, LLC.  
537 Randolph Street NW  
Washington DC 20011  
phone: 202-291-3282  
catconsulting@gmail.com

DATE:	1/18/2026
DRAWN:	AP
CHECKED:	CT
SCALE:	AS INDICATED

REVISIONS		
NO.	DATE	REVISION / ISSUE


DRAWINGS TITLE  
EXISTING SIDE ELEVATIONS

PROJECT  
EXTERIOR RENOVATION AT  
1324 KENYON STREET NW  
WASHINGTON DC


SHEET NO.  
A2

SEAL



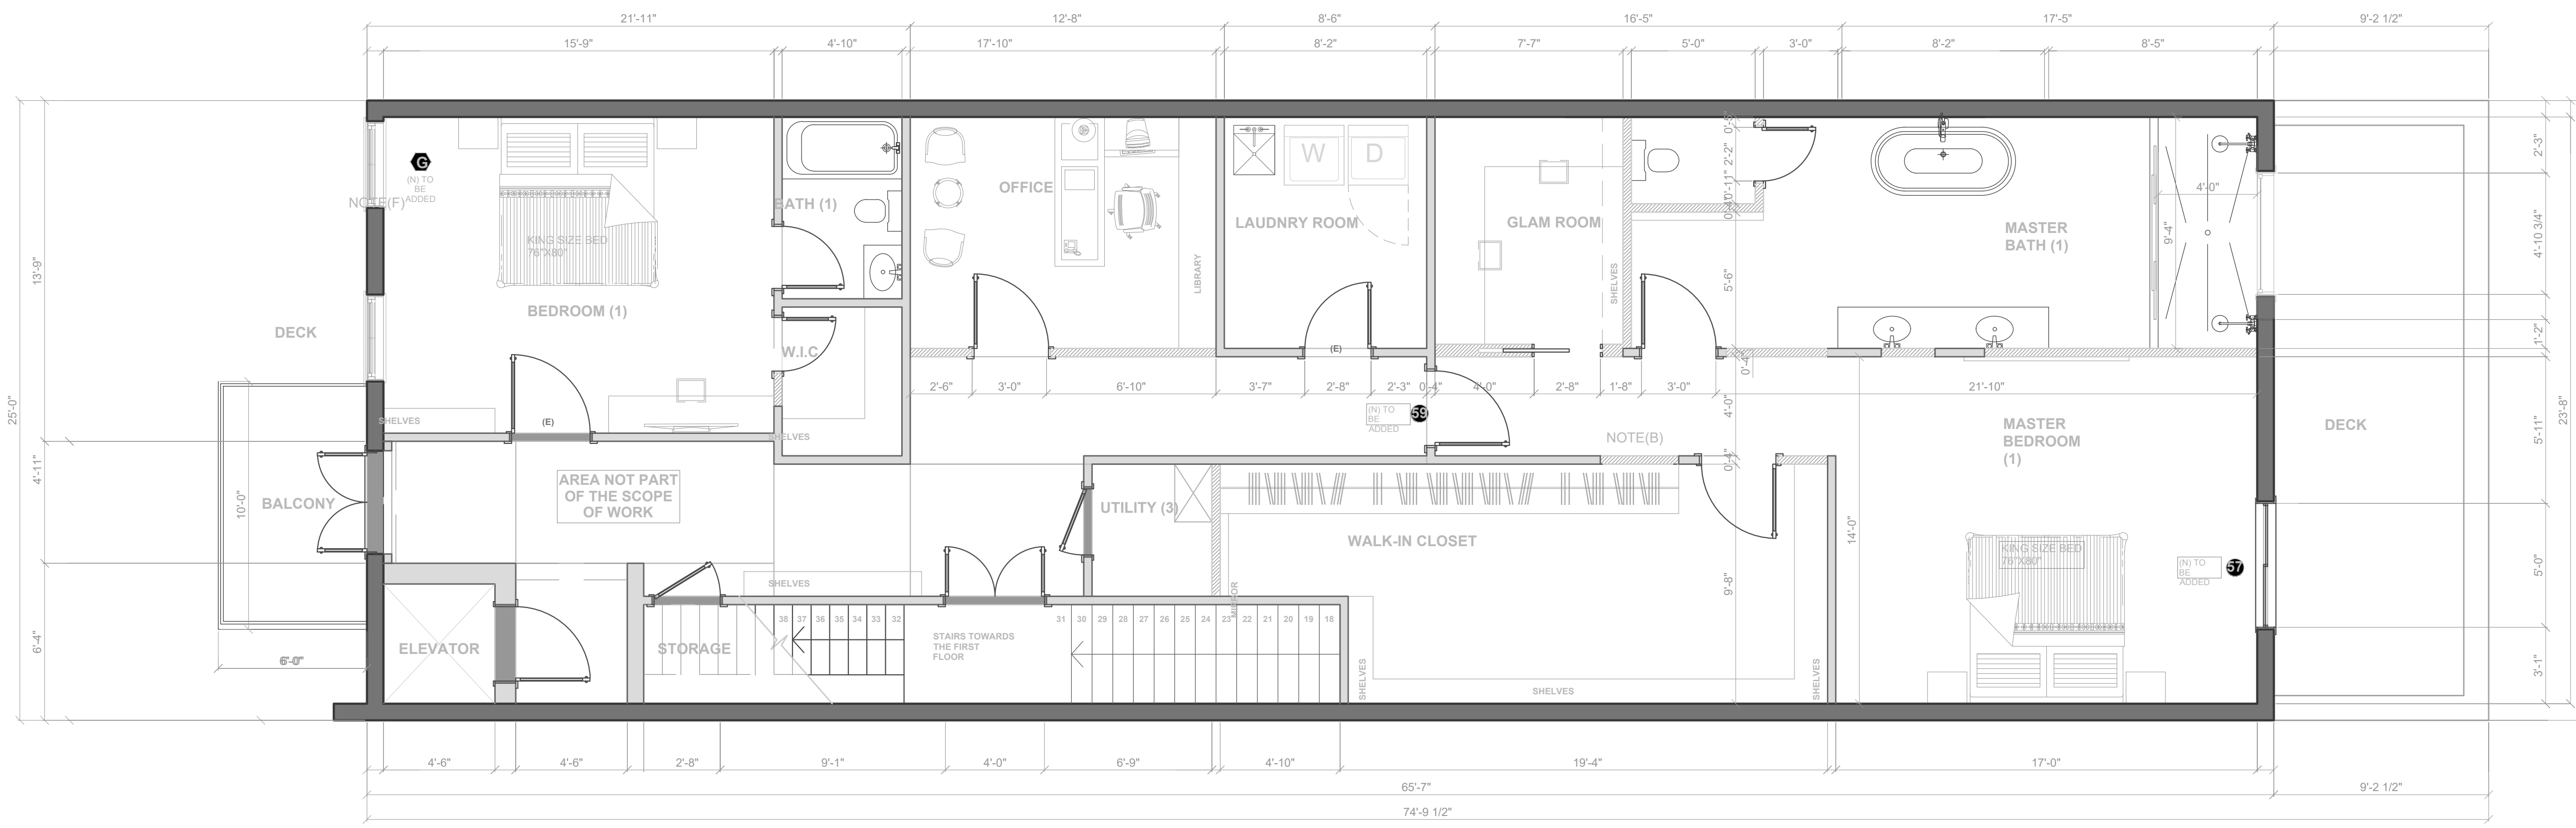

**EXISTING SECOND FLOOR PLAN:**  
SCALE 1/4"=1'-0"

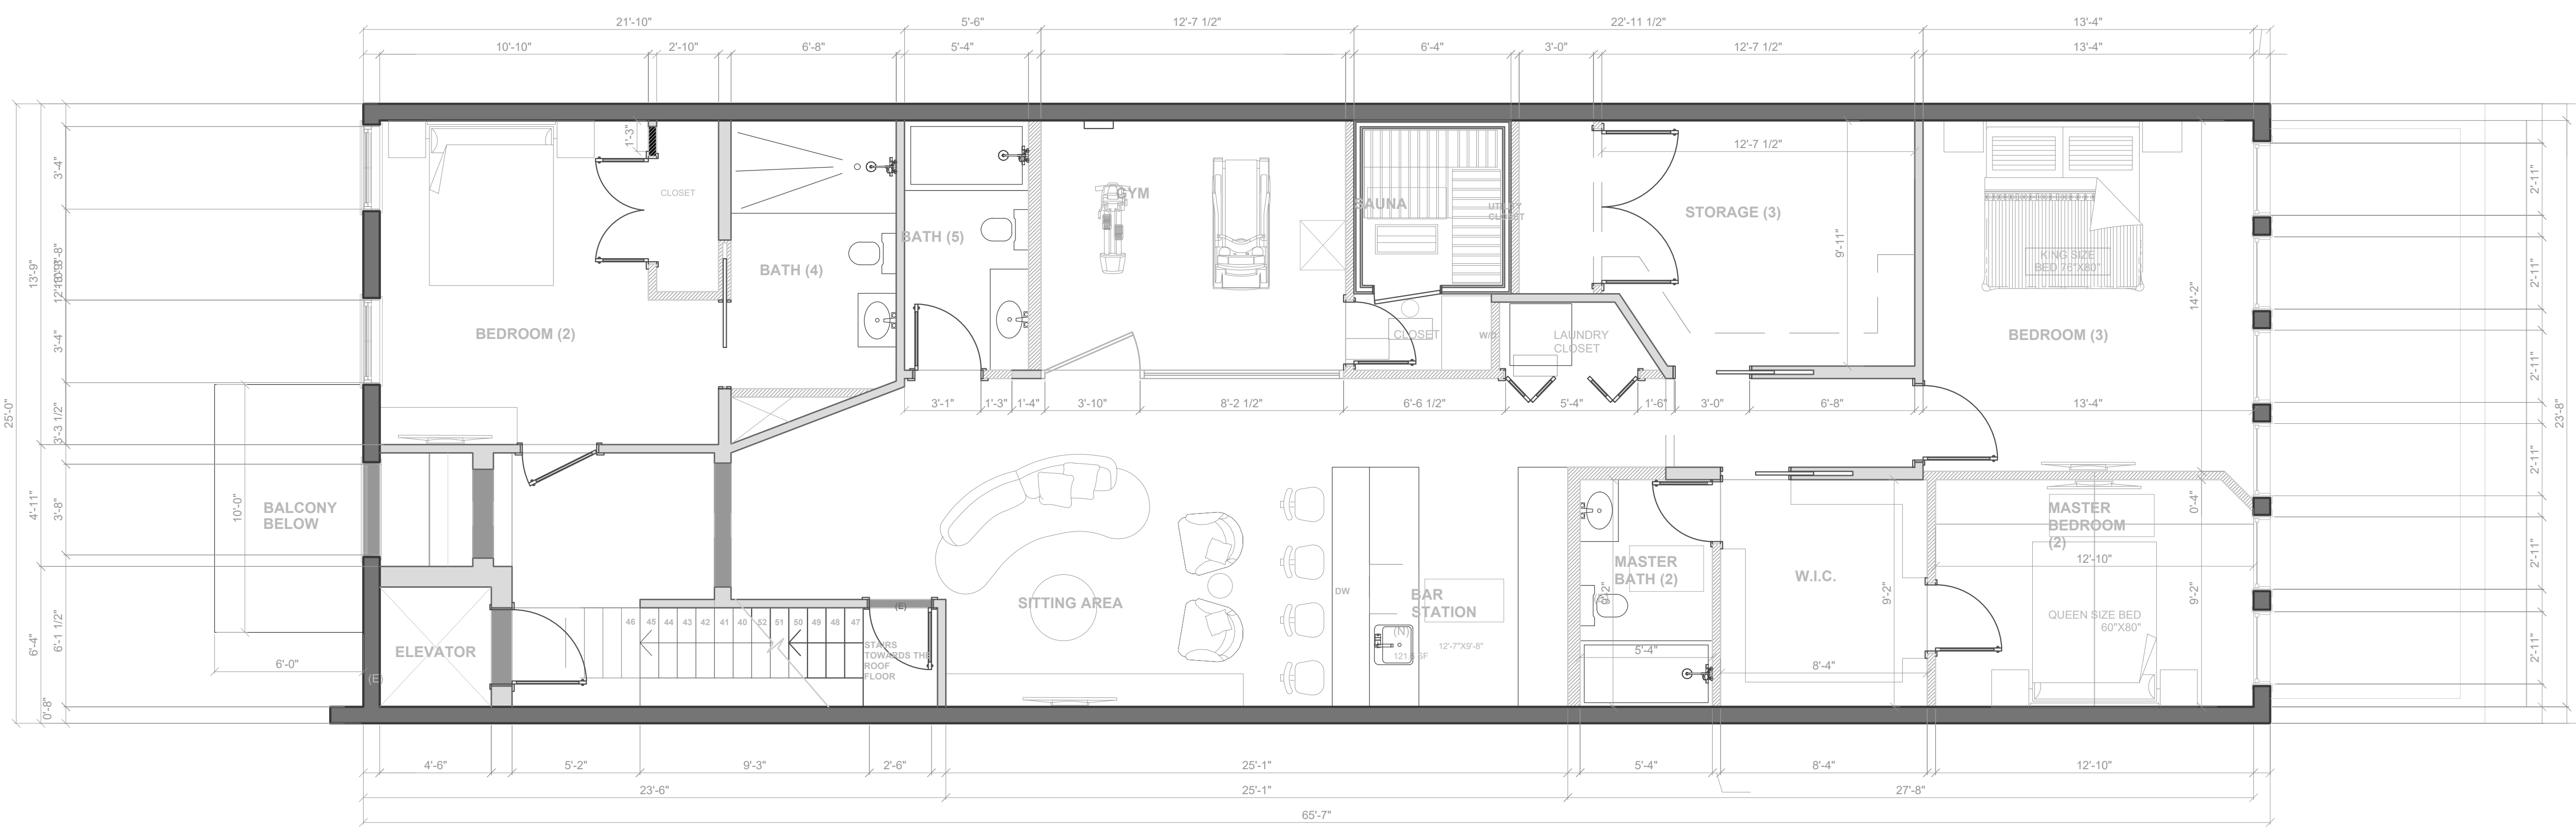

**EXISTING THIRD FLOOR PLAN:**  
SCALE 1/4"=1'-0"

**NOTE:**  
**PLANS SHOWN**  
**ARE AS APPROVED**  
**UNDER BUILDING**  
**PERMIT # B2409883**

FINAL APPROVAL STAMP



CAT Consulting Services, LLC.  
537 Randolph Street NW  
Washington DC 20011  
phone: 202-291-3282  
catconsulting@gmail.com

DATE:	1/18/2026
DRAWN:	AP
CHECKED:	CT
SCALE:	AS INDICATED

REVISIONS		
NO.	DATE	REVISION / ISSUE

DRAWINGS TITLE  
2ND FLOOR AND 3RD FLOOR  
PLANS

PROJECT  
EXTERIOR RENOVATION AT  
1324 KENYON STREET NW  
WASHINGTON DC

SHEET NO.	A4
-----------	----

SEAL