

GUO CONSILVIO RESIDENCE

NEW GARAGE

237 8TH STREET SE | WASHINGTON, DC 20003

ZONING ANALYSIS

ZONE	RF-1
LOT SIZE	2,023 SF
EXG LOT COVERAGE	1,131 SF (55.9%)
PROPOSED LOT COVERAGE	1,464 SF (72.3%)
EXISTING LIVING AREA	2,142 SF
PROPOSED LIVING AREA	NO CHANGE

DRAWING INDEX

A-001	COVER SHEET & NOTES
A-002	LOCATION PLAN
A-003	SITE SURROUNDS PLAN
A-101	PROPOSED PLANS
A-200	PROPOSED ELEVATIONS
A-300	PROPOSED SITE SECTION




ROMERO ARCHITECTS, LLC
4106 GALLATIN STREET
HYATTSVILLE MD 20781
202 436 2200
info@romero-architects.com

REVISIONS

GUO CONSILVIO RESIDENCE
NEW GARAGE
237 8TH STREET SE | WASHINGTON, DC 20003



Board of Zoning Adjustment
District of Columbia
CASE NO. 20574
EXHIBIT NO. 6
COVER SHEET & NOTES

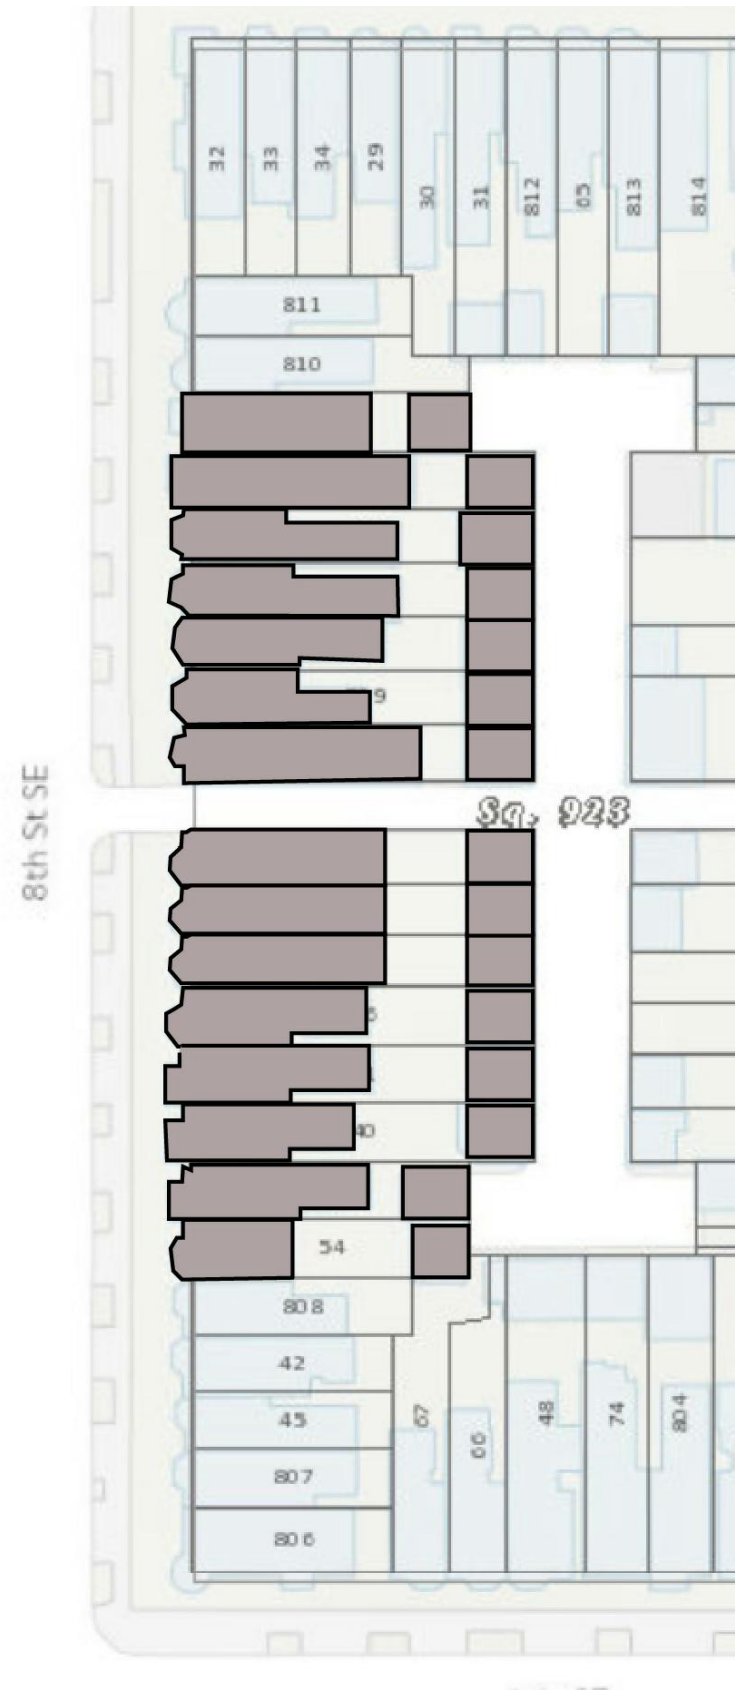

1 LOCATION PLAN IDENTIFYING SIMILAR LOTS WITH GARAGES
 A-002 NOT TO SCALE




ROMERO ARCHITECTS, LLC
 4106 GALLATIN STREET
 HYATTSVILLE MD 20781
 202 436 2200
 info@romero-architects.com

REVISIONS

**GUO CONSILVIO RESIDENCE
 NEW GARAGE**
 237 8TH STREET SE | WASHINGTON, DC 20003
DO NOT SCALE THE DRAWINGS. THE ORIGINAL SHEET SIZE IS 11" X 17". A COPY OF ANOTHER SHEET FROM THIS DRAWING MAY BE USED FOR REFERENCE ONLY. THIS SHEET IS THE PROPERTY OF ROMERO ARCHITECTS, LLC. REPRODUCTION OR TRANSMISSION OF THIS SHEET OR ANY PART THEREOF WITHOUT WRITTEN CONSENT OF THE COPYRIGHT OWNER IS PROHIBITED.



A-002 LOCATION PLAN

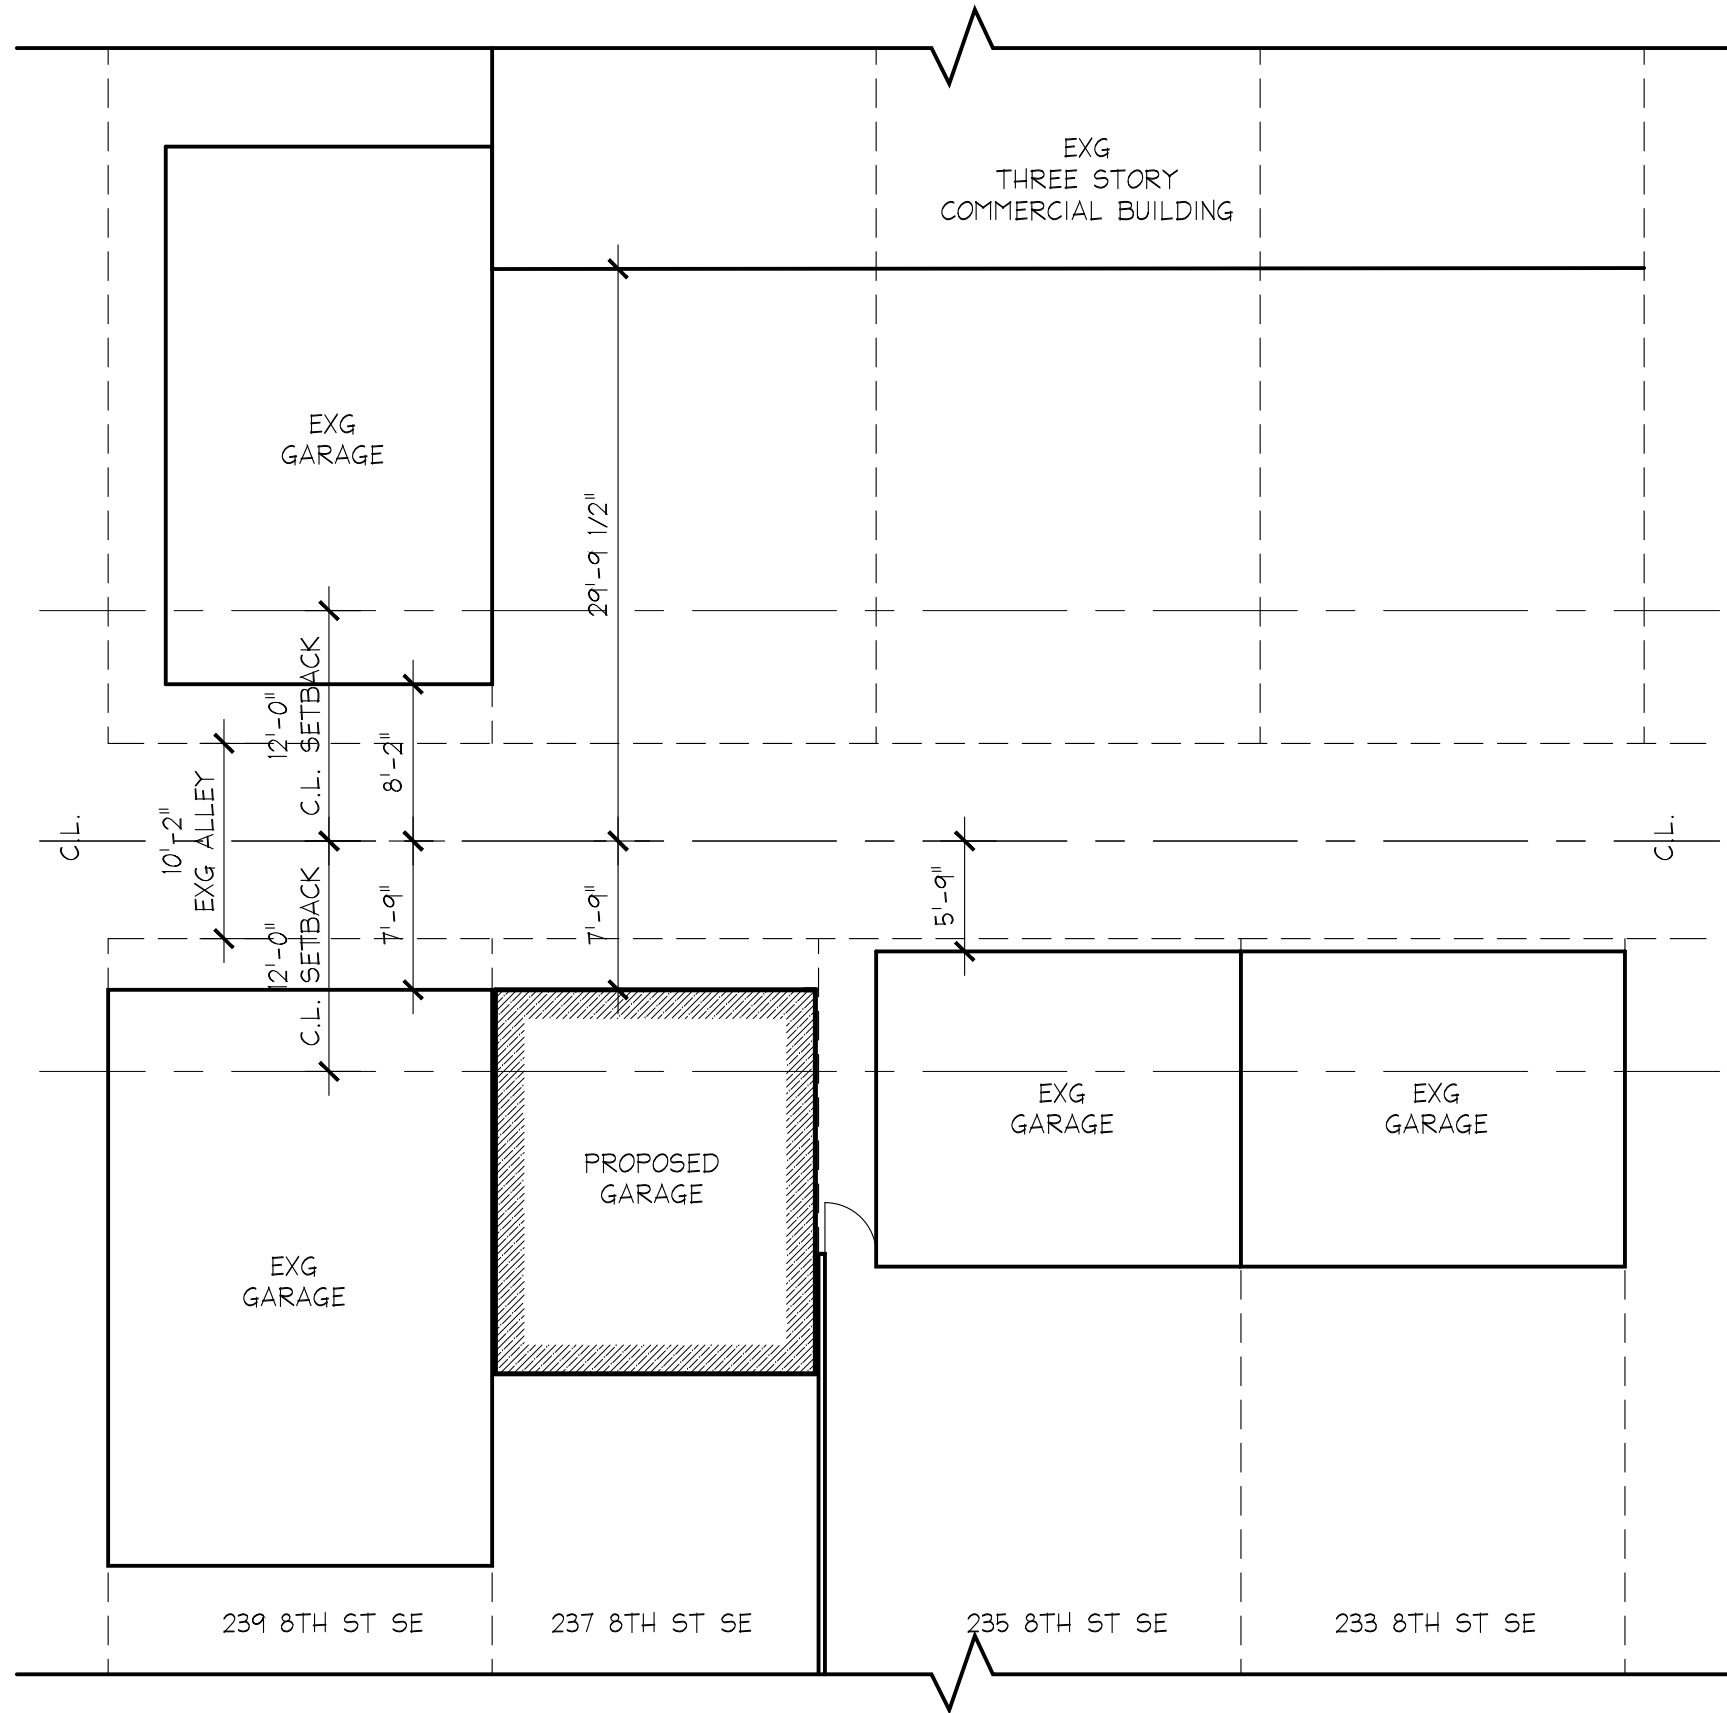

1 SITE SURROUNDS PLAN
 A-003 1" = 10'-0"


ROMERO ARCHITECTS, LLC
 4106 GALLATIN STREET
 HYATTSVILLE MD 20781
 202 436 2200
 info@romero-architects.com

REVISIONS


**GUO CONSILVIO RESIDENCE
 NEW GARAGE**
 237 8TH STREET SE | WASHINGTON, DC 20003

DO NOT SCALE THE DRAWINGS. THE ORIGINAL SHEET SIZE IS 11" X 17". A COPY OF ANOTHER SHEET FROM THIS DRAWING MAY BE USED FOR REFERENCE ONLY. THIS SHEET AND ALL RIGHTS THEREIN ARE RESERVED AND MAY BE REPRODUCED OR TRANSMITTED IN ANY FORM OR BY ANY MEANS, WITHOUT THE WRITTEN CONSENT OF THE COPYRIGHT OWNER IS PROHIBITED.

A-003 SITE SURROUNDS
 PLAN

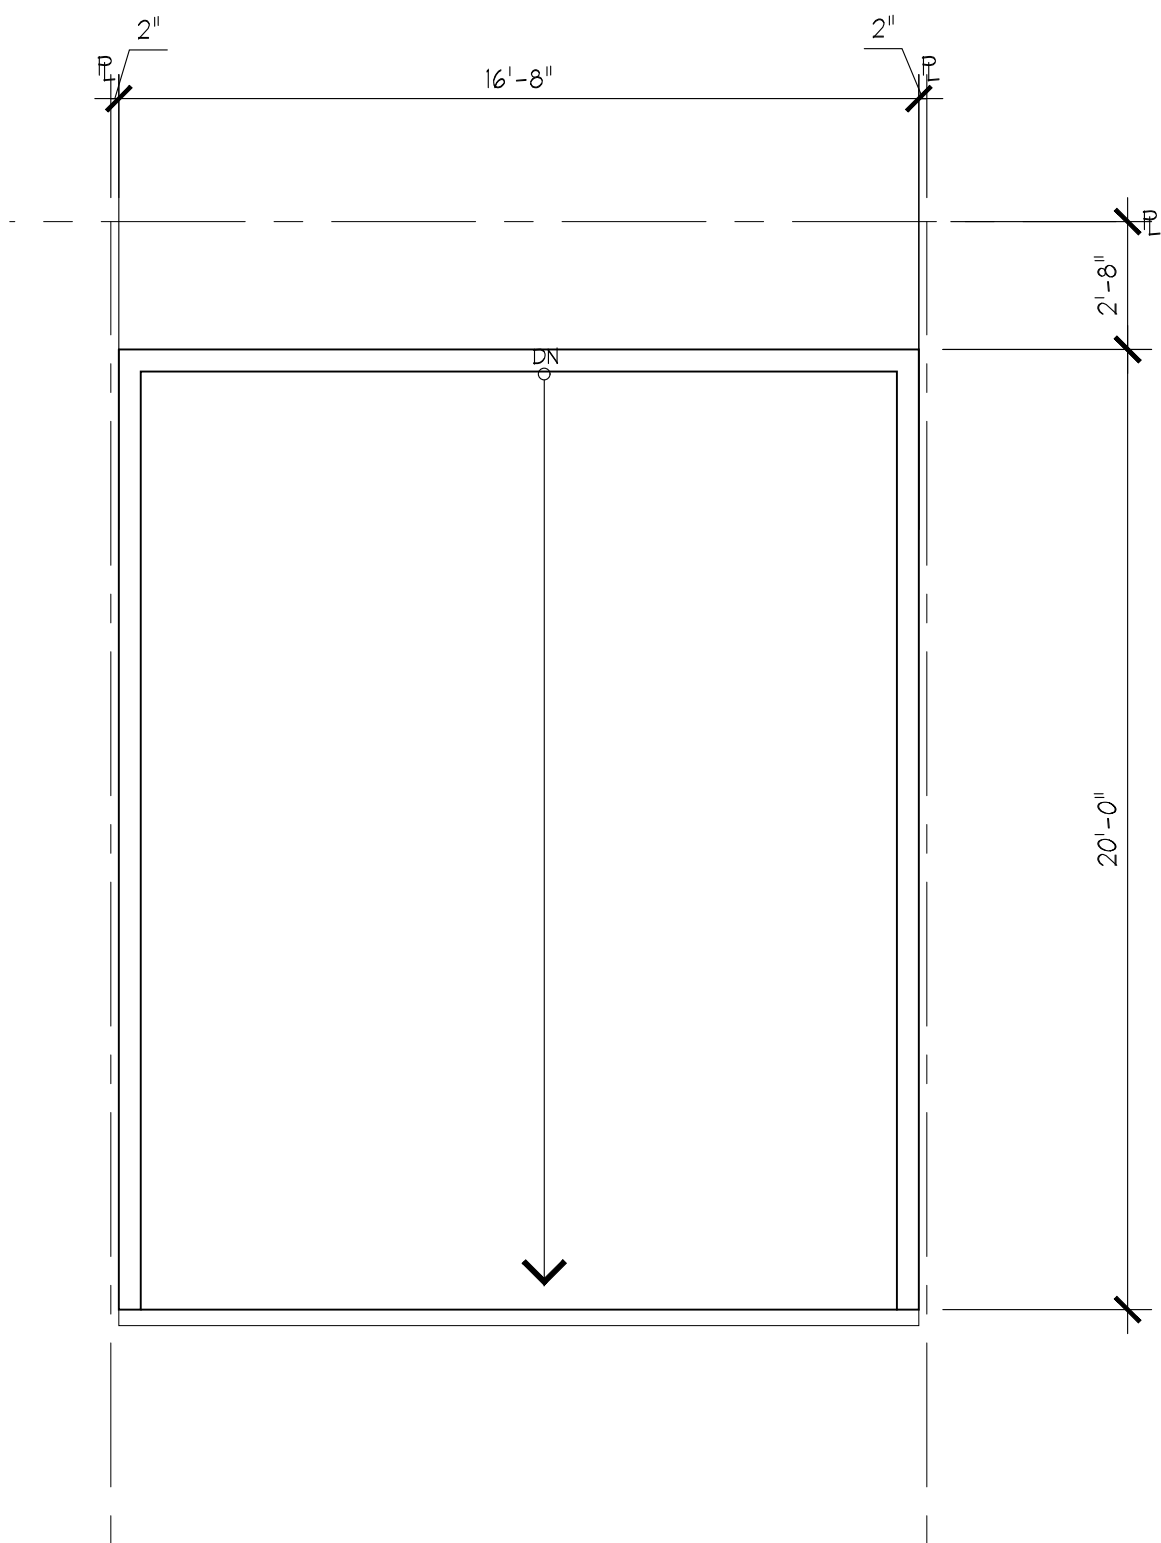

2 PROPOSED ROOF PLAN - GARAGE
 A-101 1/4" = 1'-0"

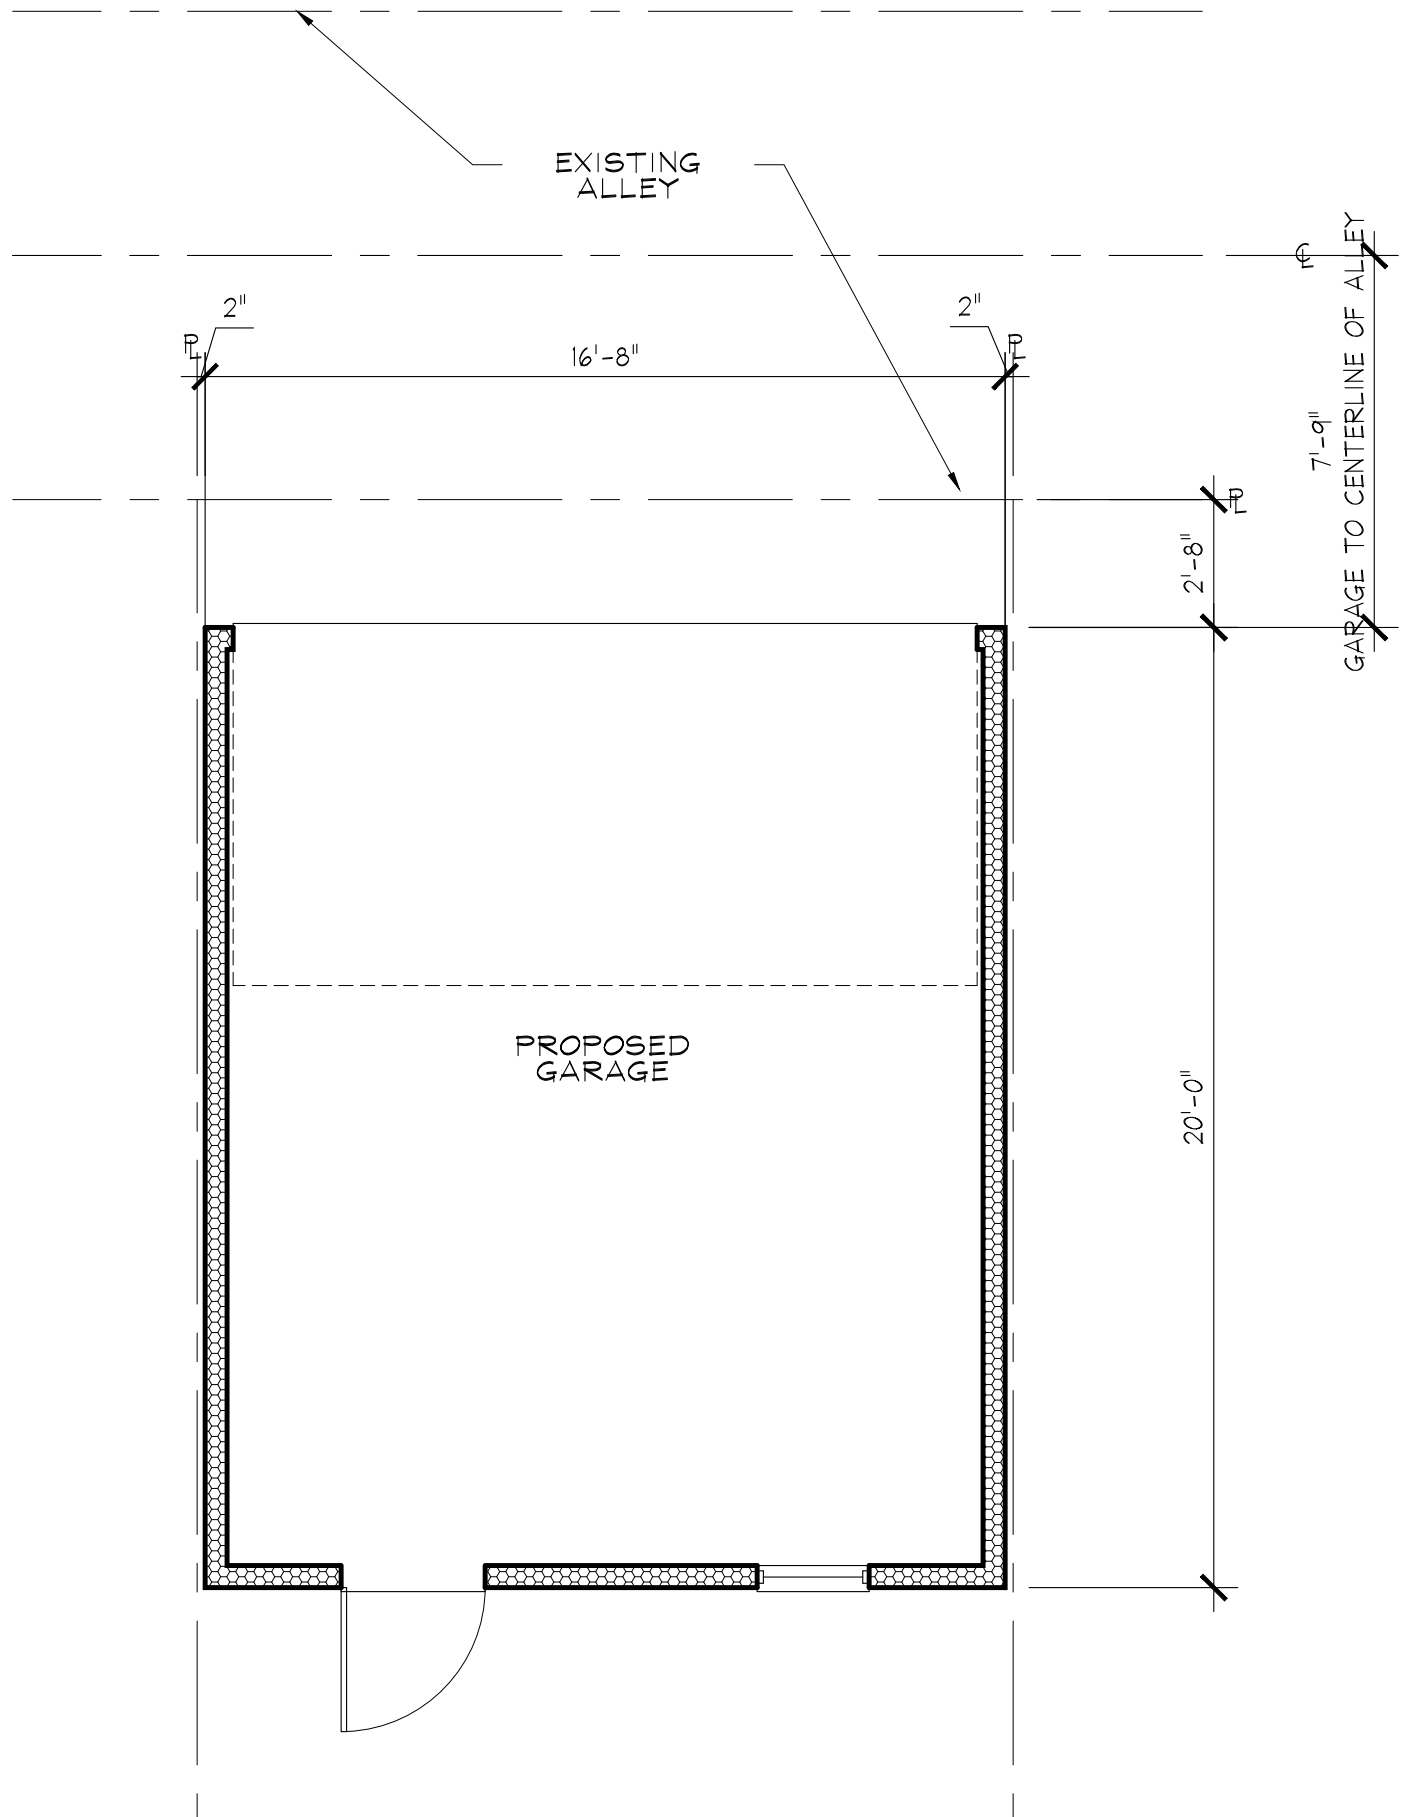

1 PROPOSED 1ST FLOOR PLAN - GARAGE
 A-101 1/4" = 1'-0"


ROMERO ARCHITECTS, LLC
 4106 GALLATIN STREET
 HYATTSVILLE MD 20781
 202 436 2200
 info@romero-architects.com

REVISIONS


**GUO CONSILVIO RESIDENCE
 NEW GARAGE**
 237 8TH STREET SE | WASHINGTON, DC 20003
DO NOT SCALE THE DRAWINGS. THE ORIGINAL SHEET SIZE IS 11" X 17". A COPY OF ANOTHER SHEET FROM THIS DRAWING MAY BE USED FOR REFERENCE ONLY. THIS SHEET IS THE PROPERTY OF ROMERO ARCHITECTS, LLC. REPRODUCTION OR TRANSMISSION OF THIS SHEET OR IN PART, WITHOUT WRITTEN CONSENT OF THE COPYRIGHT OWNER IS PROHIBITED.




A-101 PROPOSED FLOOR PLANS

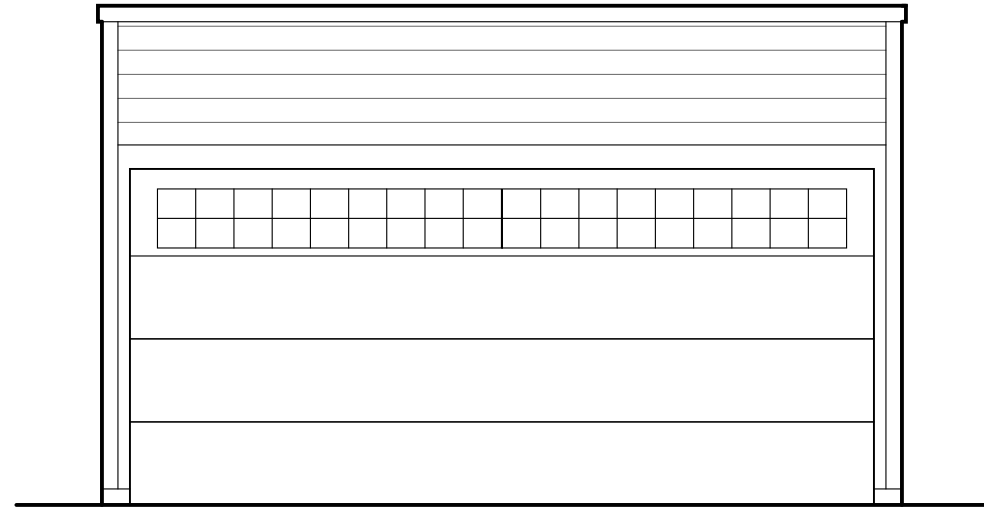

1 PROPOSED REAR (WEST) ELEVATION
A-200 1/4" = 1'-0"

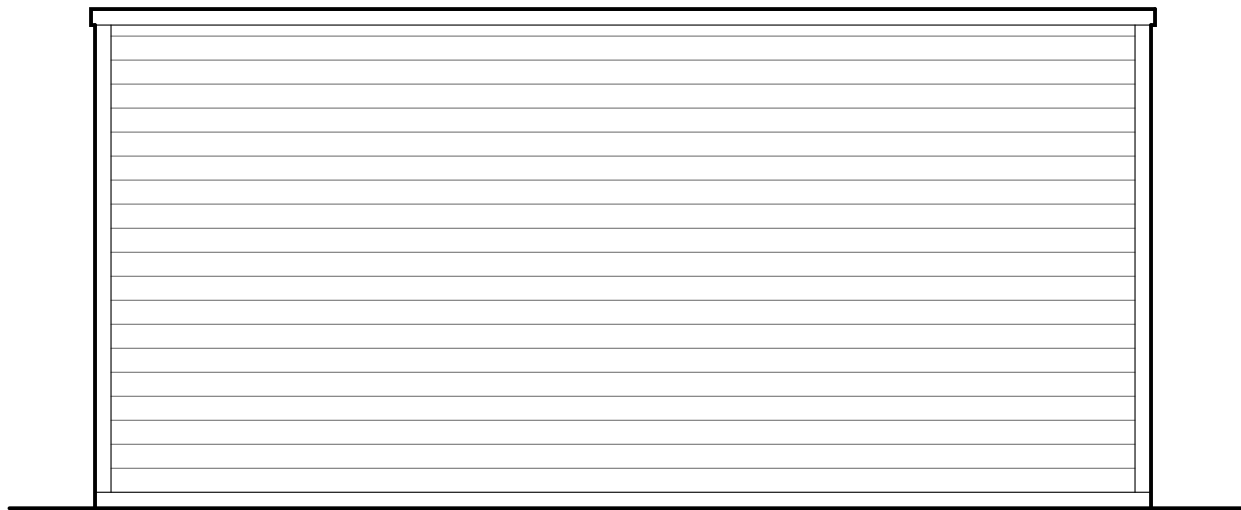

2 PROPOSED SIDE (NORTH) ELEVATION
A-200 1/4" = 1'-0"

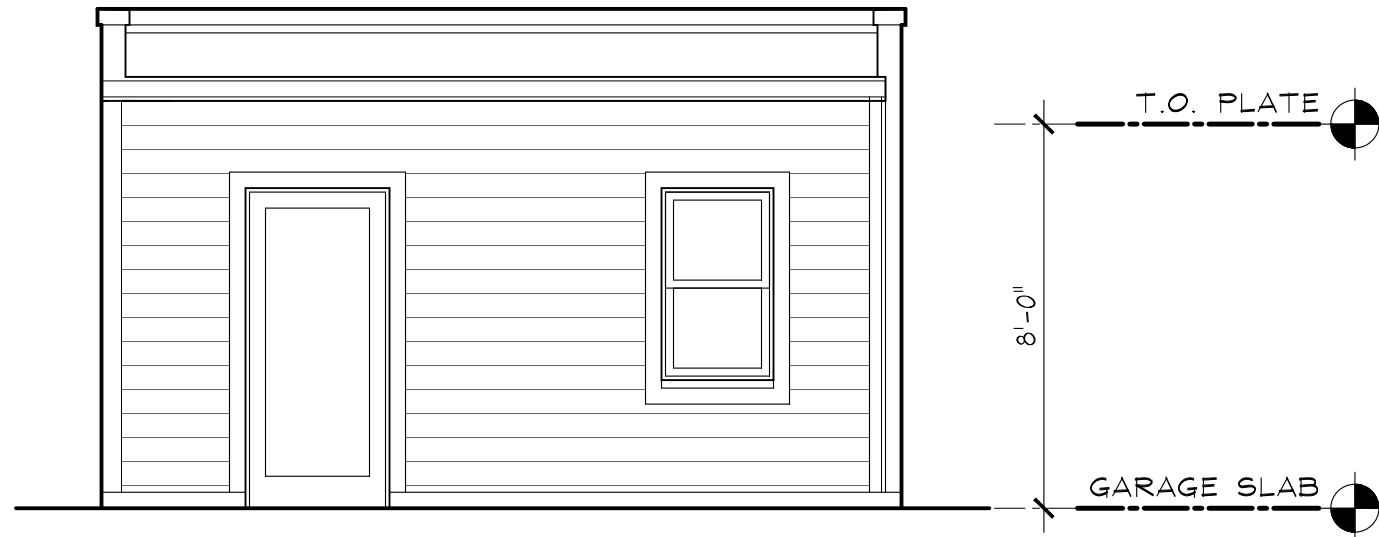

3 PROPOSED FRONT (EAST) ELEVATION
A-200 1/4" = 1'-0"


ROMERO ARCHITECTS, LLC
4106 GALLATIN STREET
HYATTSVILLE MD 20781
202 436 2200
info@romero-architects.com

REVISIONS

**GUO CONSILVIO RESIDENCE
NEW GARAGE**
237 8TH STREET SE | WASHINGTON, DC 20003

DO NOT SCALE THE DRAWINGS. THE ORIGINAL SHEET SIZE IS 11" X 17". A COPY OF ANOTHER SHEET MAY BE USED FOR REFERENCE, BUT NOT FOR REPRODUCTION. ALL RIGHTS ARE RESERVED. WITHOUT WRITTEN CONSENT OF THE COPYRIGHT OWNER IS PROHIBITED.

A-200 PROPOSED ELEVATIONS

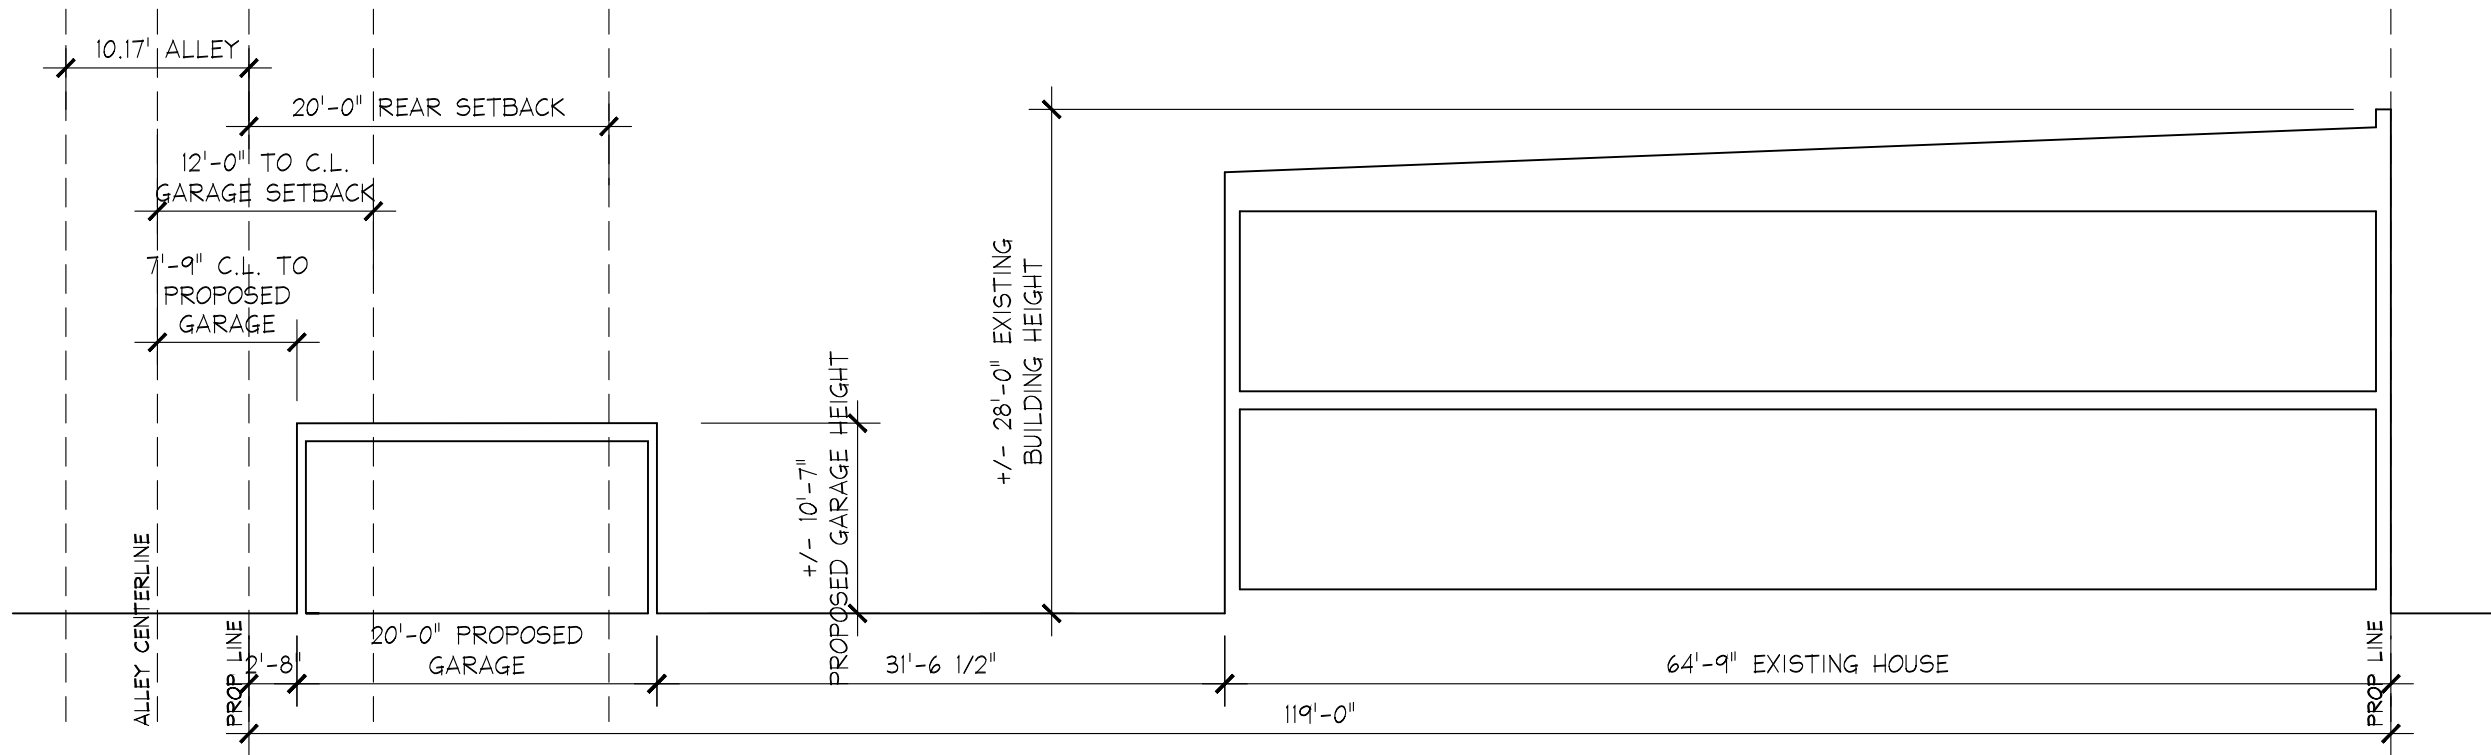

1 PROPOSED SITE SECTION, LOOKING NORTH
 A-300 3/32" = 1'-0"

ROMERO ARCHITECTS, LLC
 4106 GALLATIN STREET
 HYATTSVILLE MD 20781
 202 436 2200
 info@romero-architects.com

REVISIONS

**GUO CONSILVIO RESIDENCE
 NEW GARAGE**

237 8TH STREET SE | WASHINGTON, DC 20003

DO NOT SCALE THE DRAWINGS. THE ORIGINAL SHEET SIZE IS 11" X 17". A COPY OF ANOTHER SHEET MAY BE USED FOR REFERENCE ONLY. THIS SHEET AND ITS CONTENTS ARE THE PROPERTY OF ROMERO ARCHITECTS, LLC. REPRODUCTION OR TRANSMISSION OF THIS SHEET OR ANY PART THEREOF WITHOUT WRITTEN CONSENT OF THE COPYRIGHT OWNER IS PROHIBITED.

A-300 SITE SECTION