



KENTUCKY AVENUE, S.E.

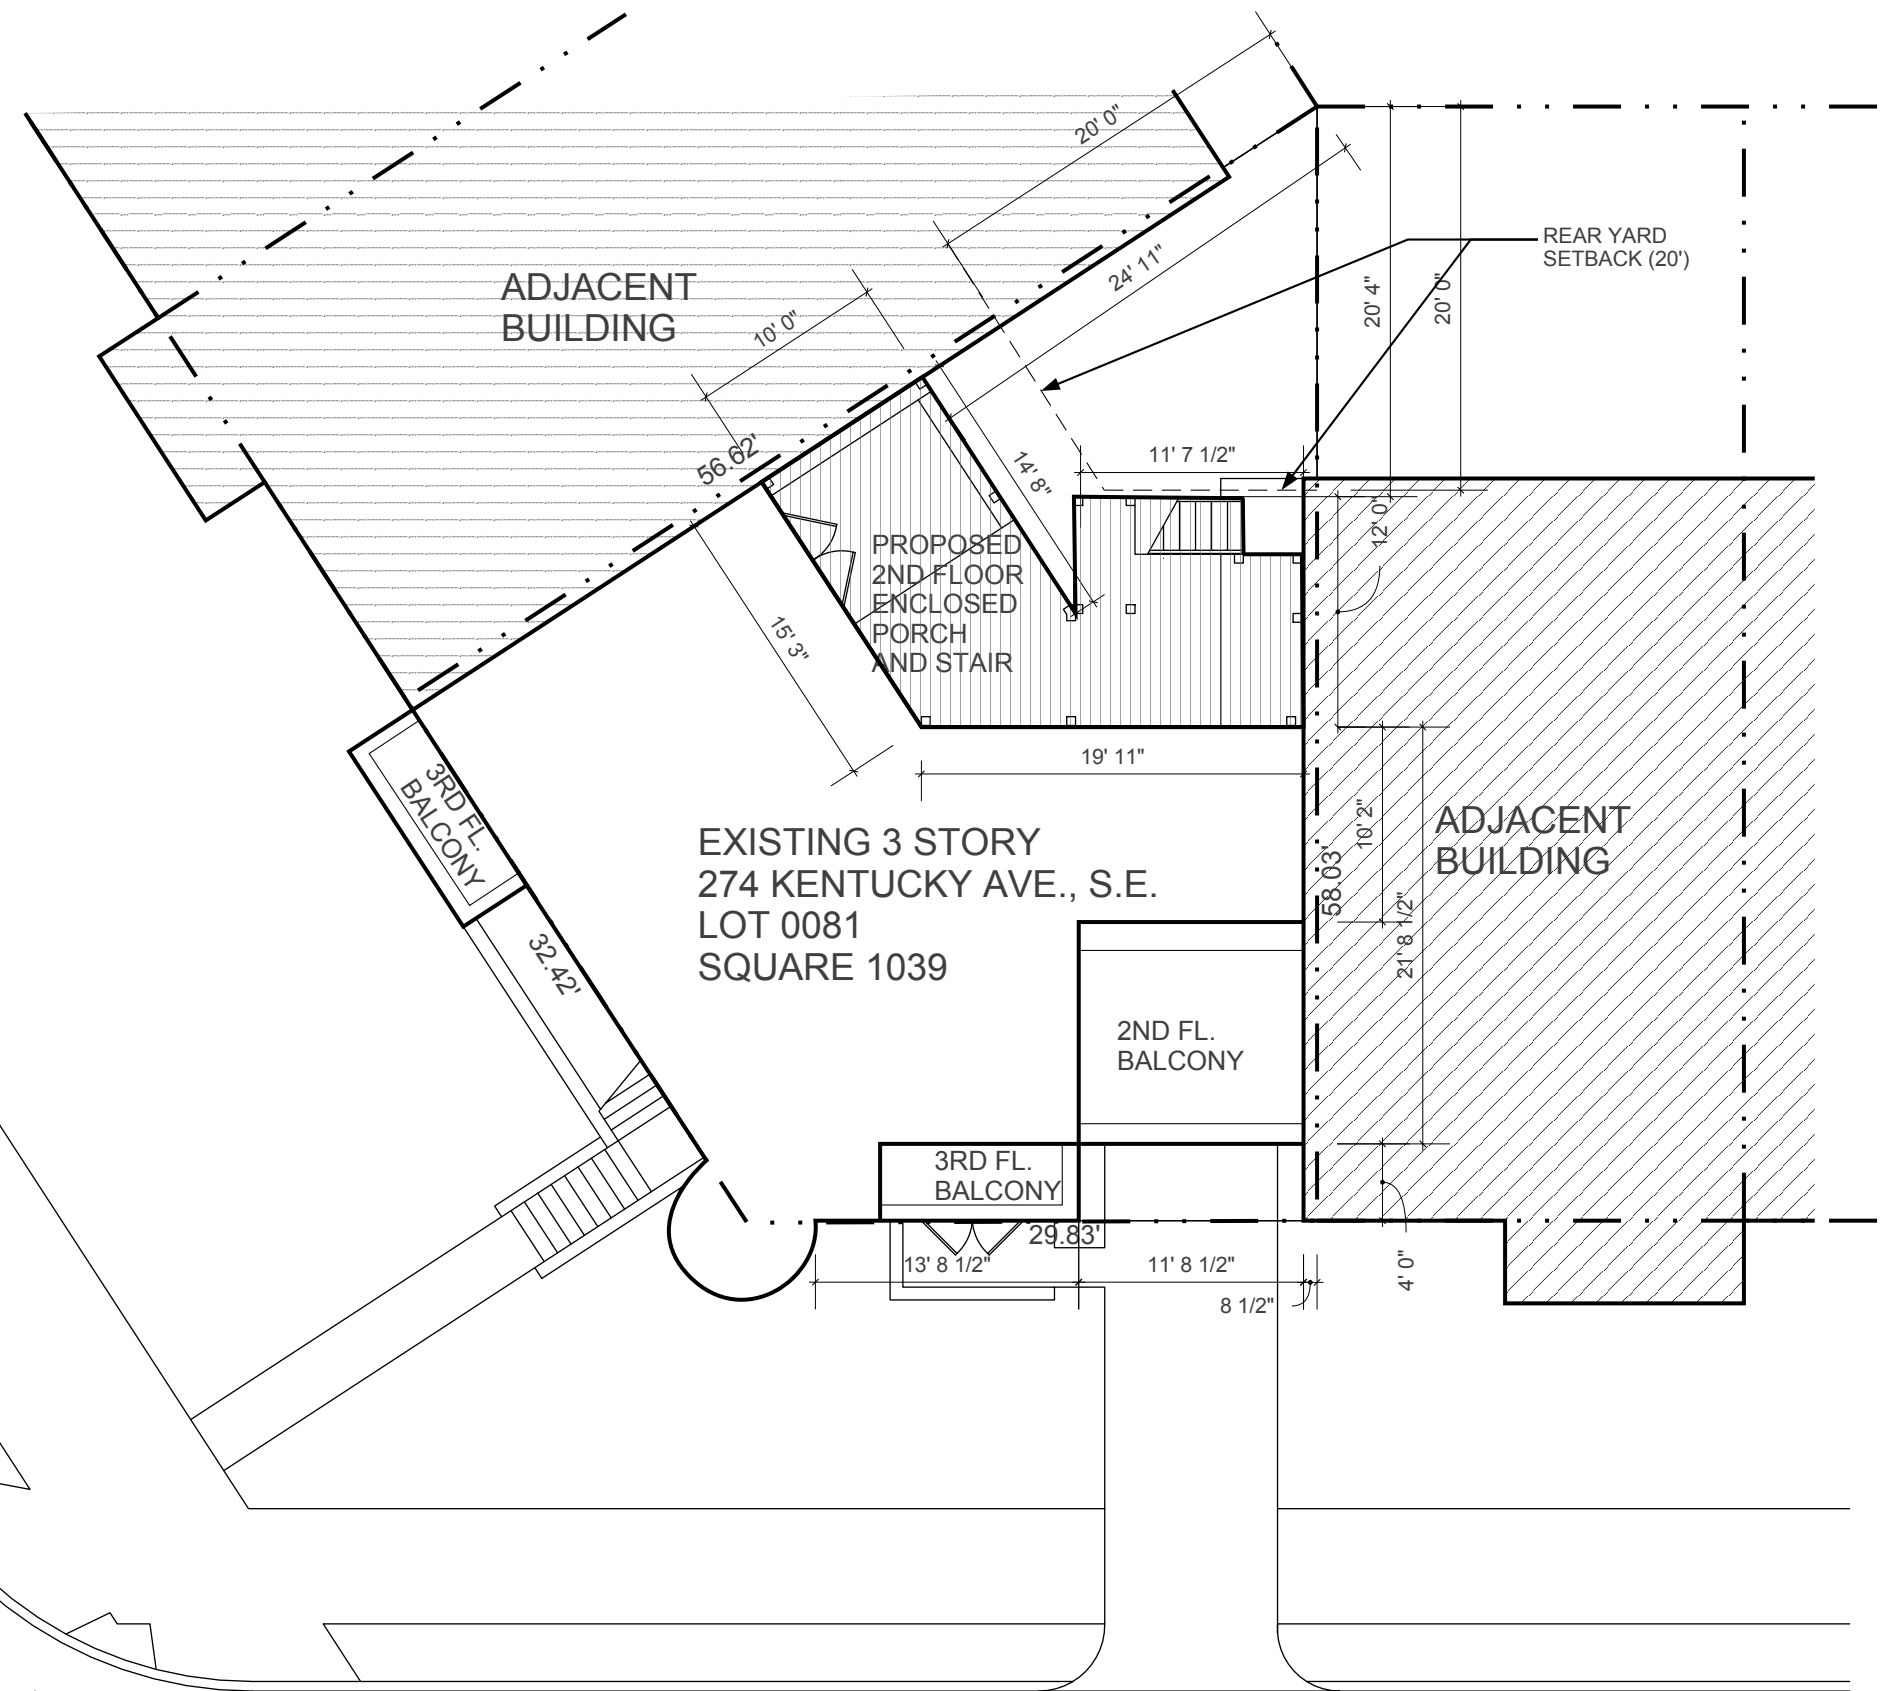

C STREET, S.E.

1 SITE PLAN
SCALE: 1" = 10'-0"

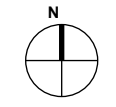

**REAR DECK/PORCH
274 KENTUCKY AVE SE
WASHINGTON DC**

200 G STREET, S.W., WASHINGTON, DC 20004
T 202.463.8171 E STEPHEN@STRASSERLIVE.COM

ISSUE
CONCEPT 04.06.20

PROJECT:
CHUSLO/TAMAYO
RESIDENCE


© STRASSER:STUDIO, 2021

PROJECT: 20200003
DATE: 03.18.22

SHEET:

C01

Board of Zoning Adjustment
District of Columbia
CASE NO.20748
EXHIBIT NO.6

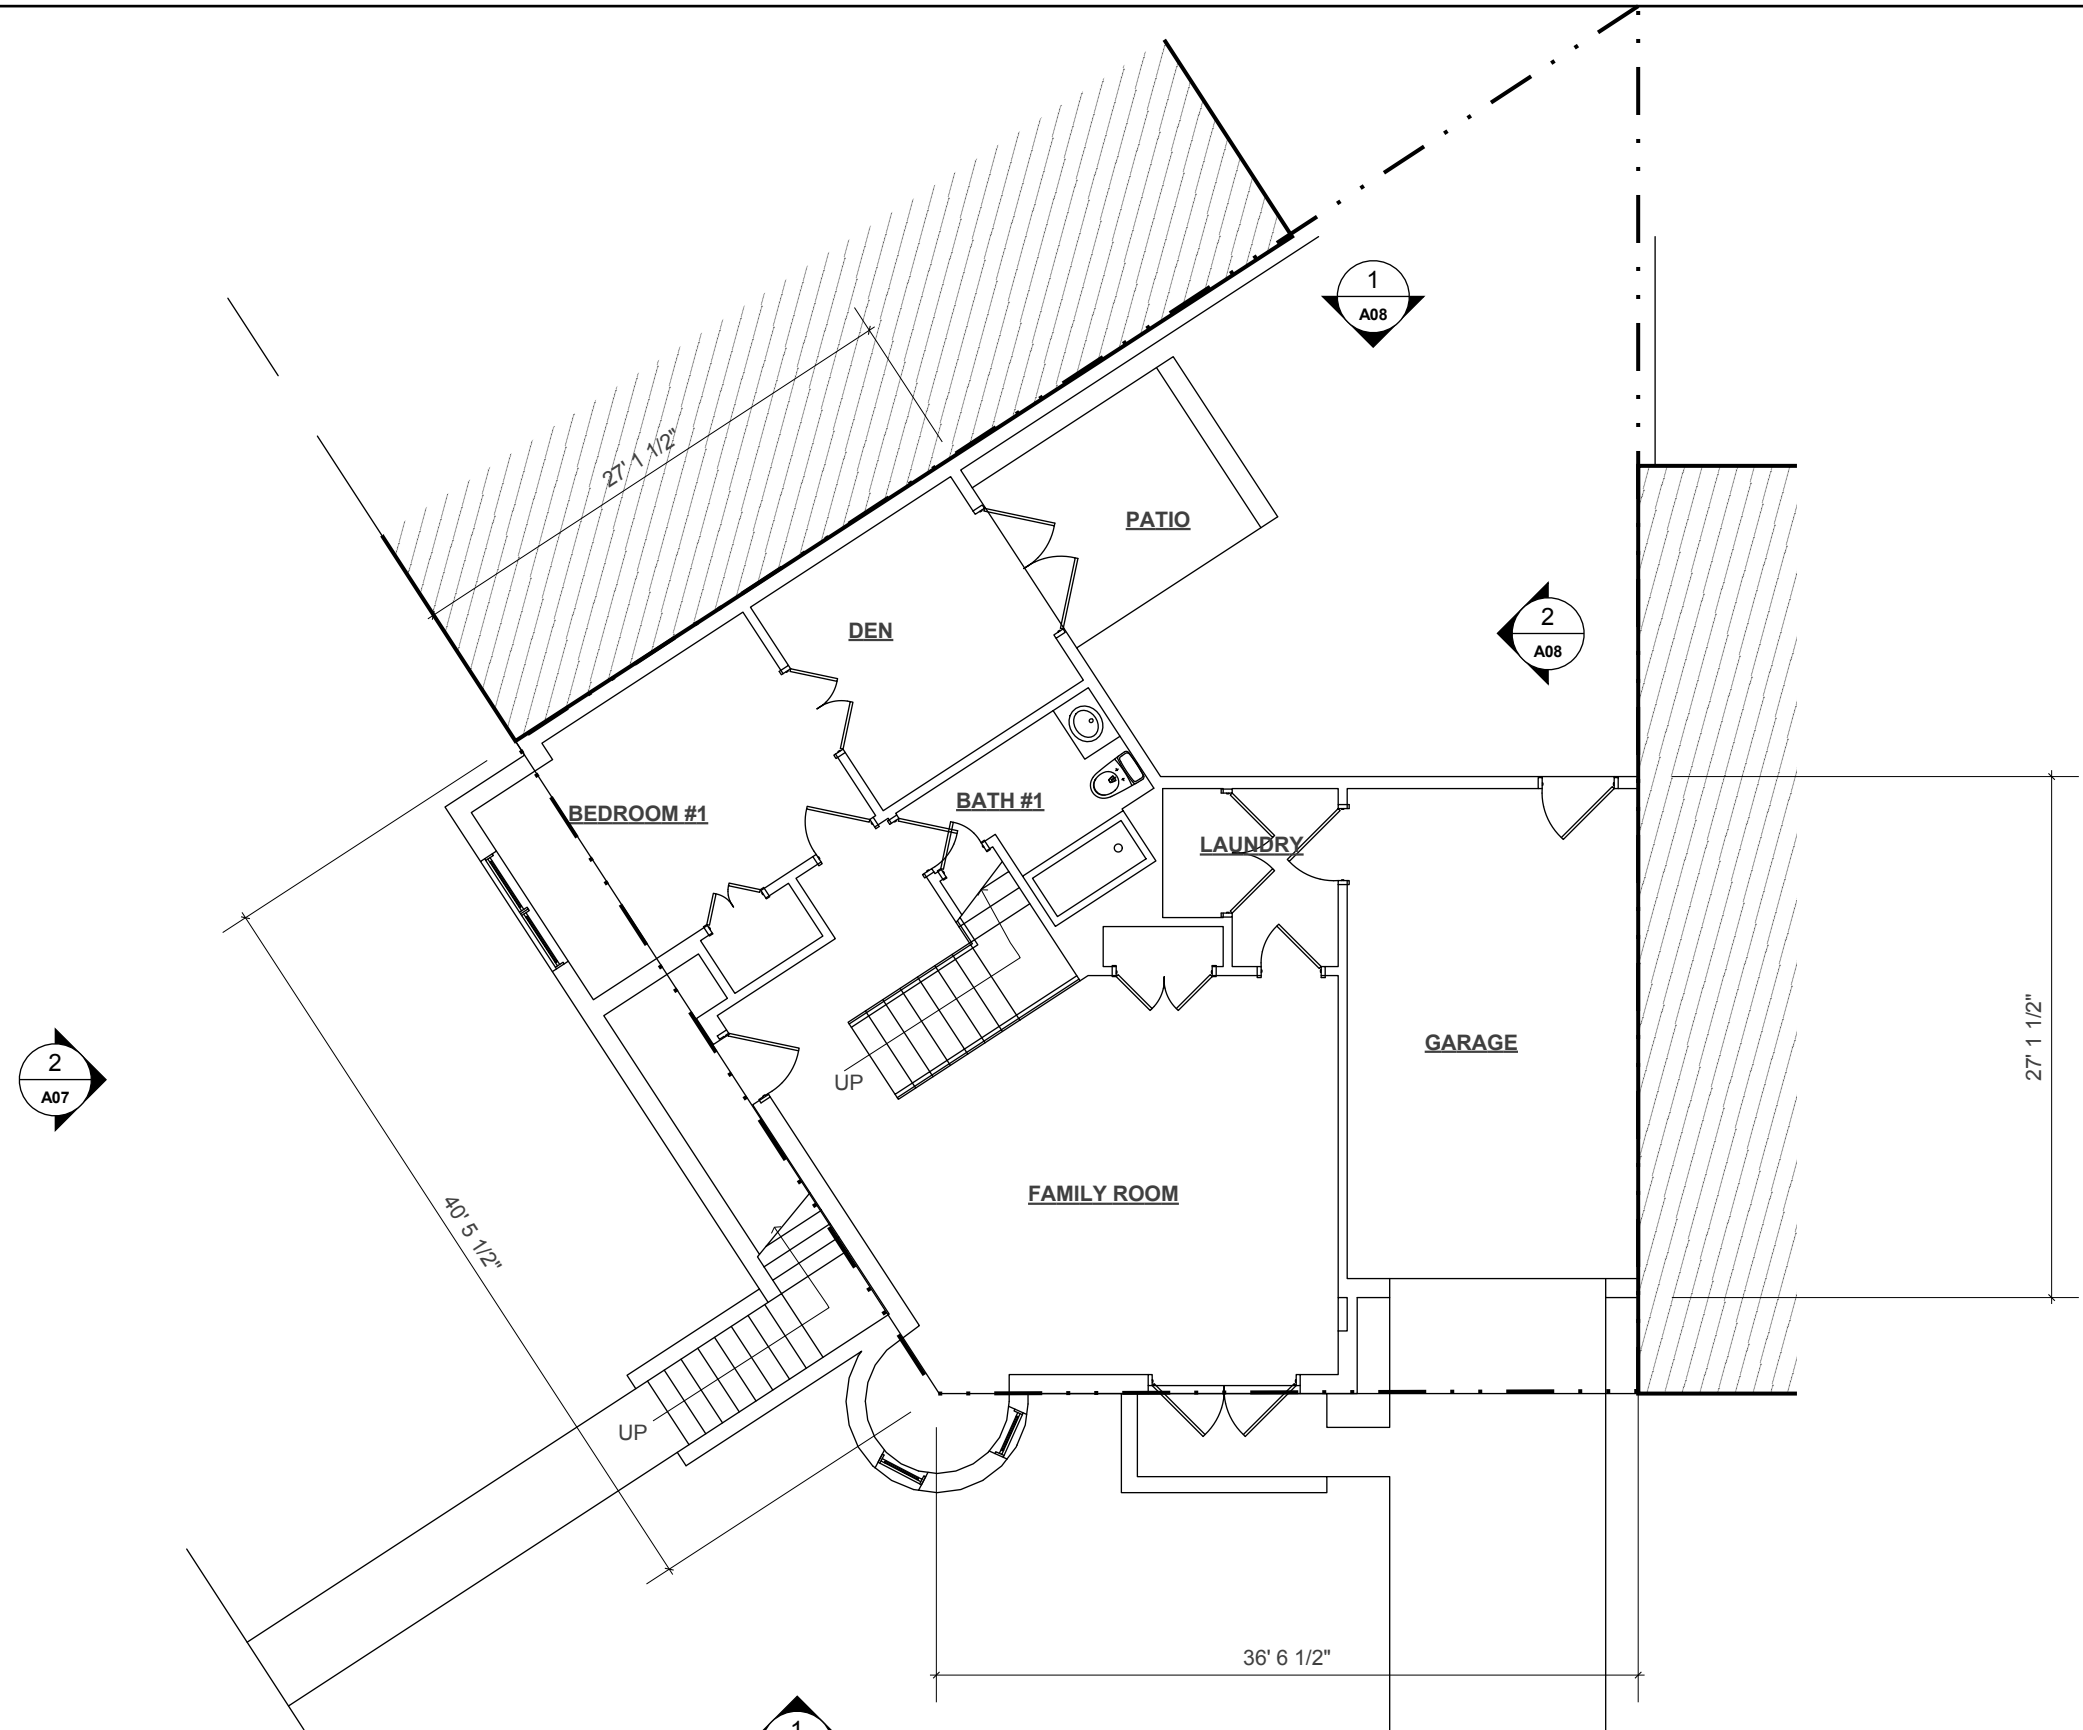

1 EXISTING FIRST FLOOR PLAN (GROUND)
SCALE: 1/8" = 1'0"

**REAR DECK/PORCH
274 KENTUCKY AVE SE
WASHINGTON DC**


ISSUE
CONCEPT 04.06.20

PROJECT:
CHUSLO/TAMAYO
RESIDENCE

© STRASSER:STUDIO, 2021

PROJECT: 20200003
DATE: 03.18.22

SHEET:
A01

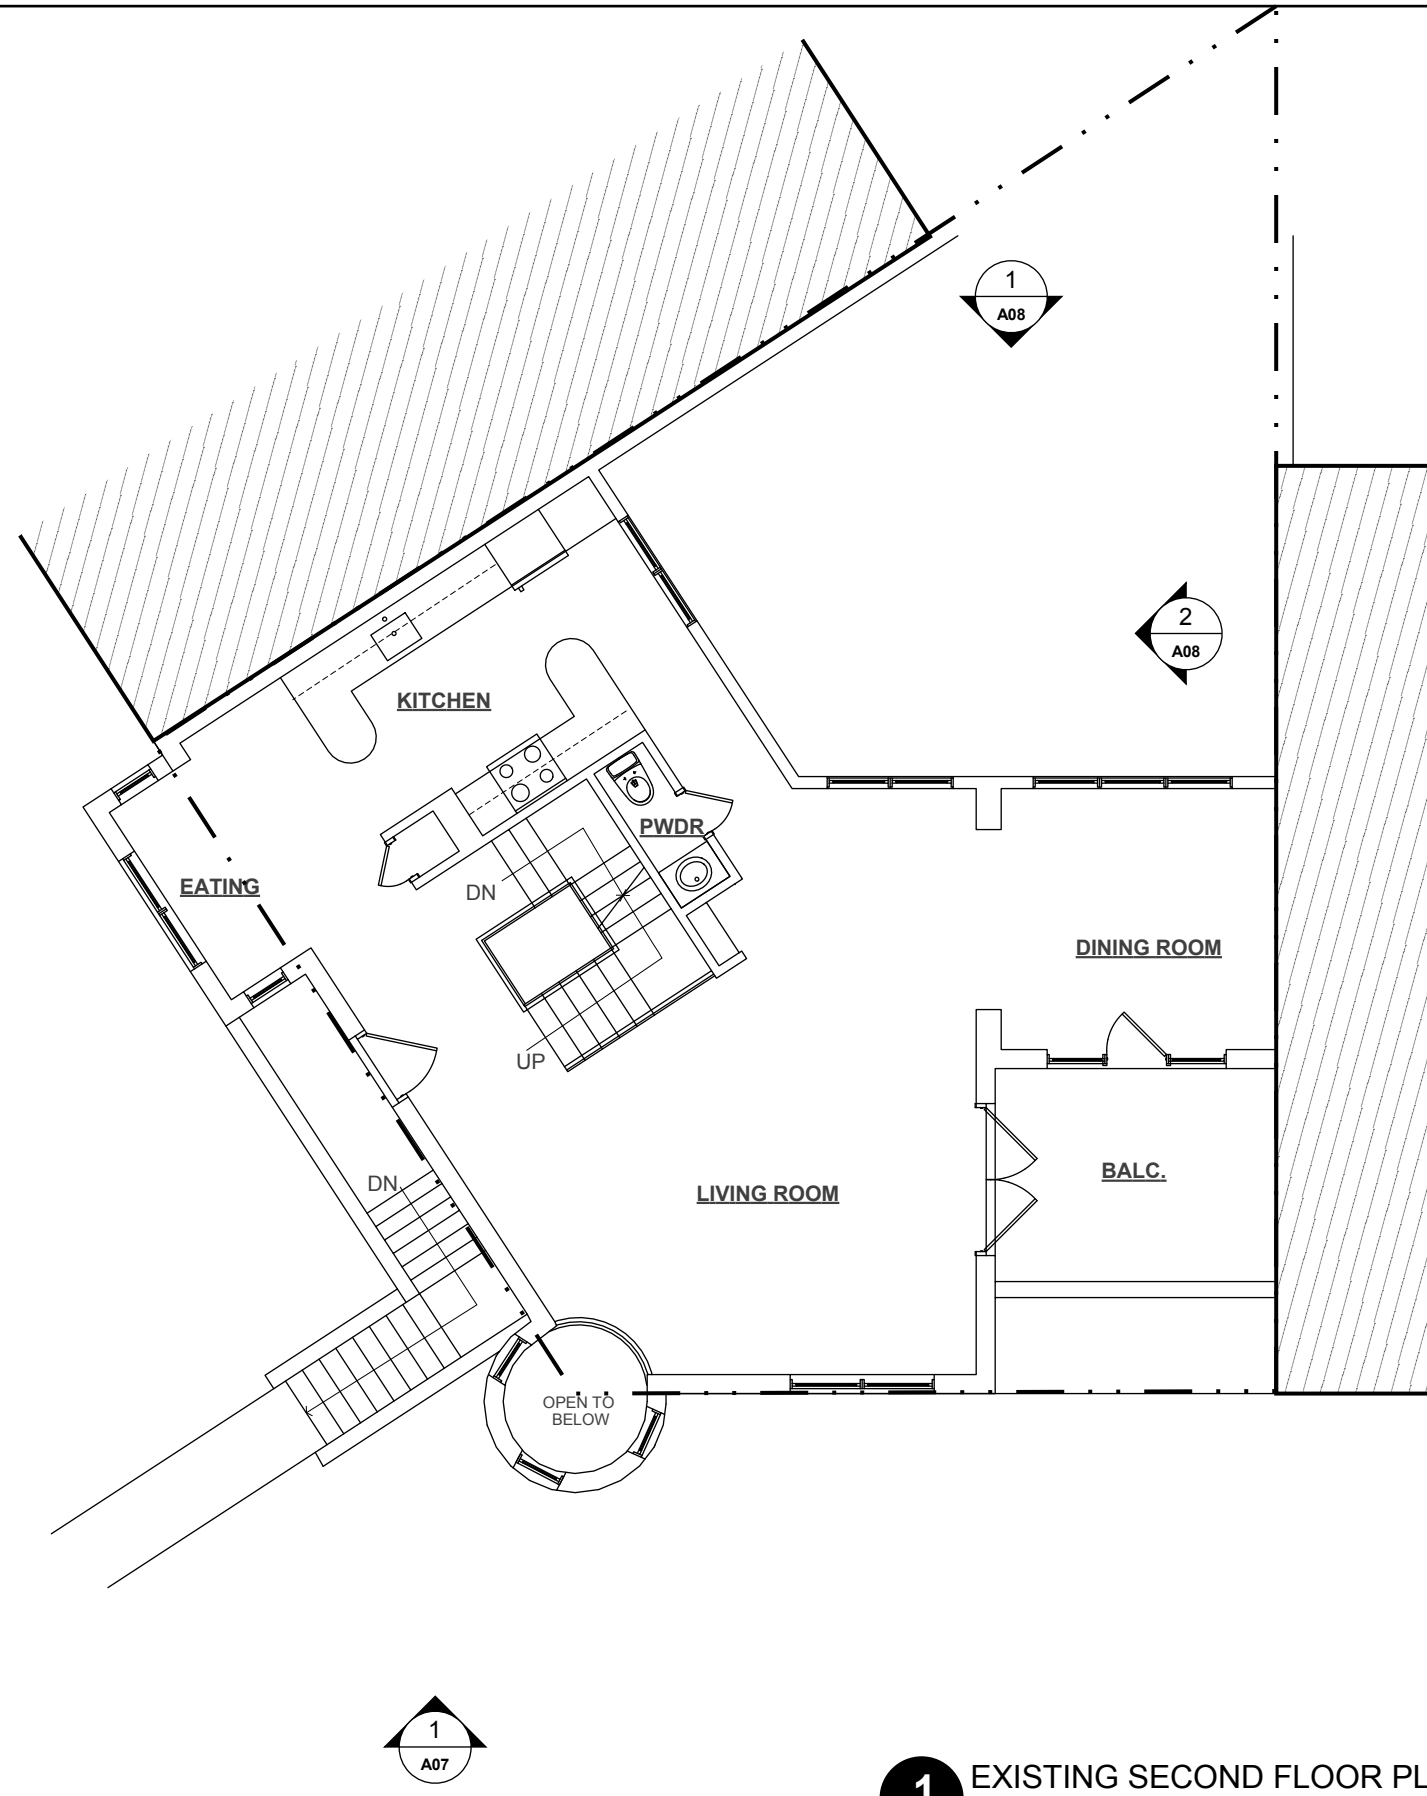

1 EXISTING SECOND FLOOR PLAN
SCALE: 1/8" = 1'0"

**REAR DECK/PORCH
274 KENTUCKY AVE SE
WASHINGTON DC**




ISSUE
CONCEPT 04.06.20

PROJECT:
CHUSLO/TAMAYO
RESIDENCE

© STRASSER:STUDIO, 2021

PROJECT: 20200003
DATE: 03.18.22

SHEET:
A02

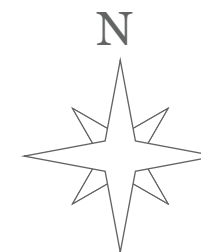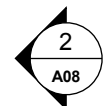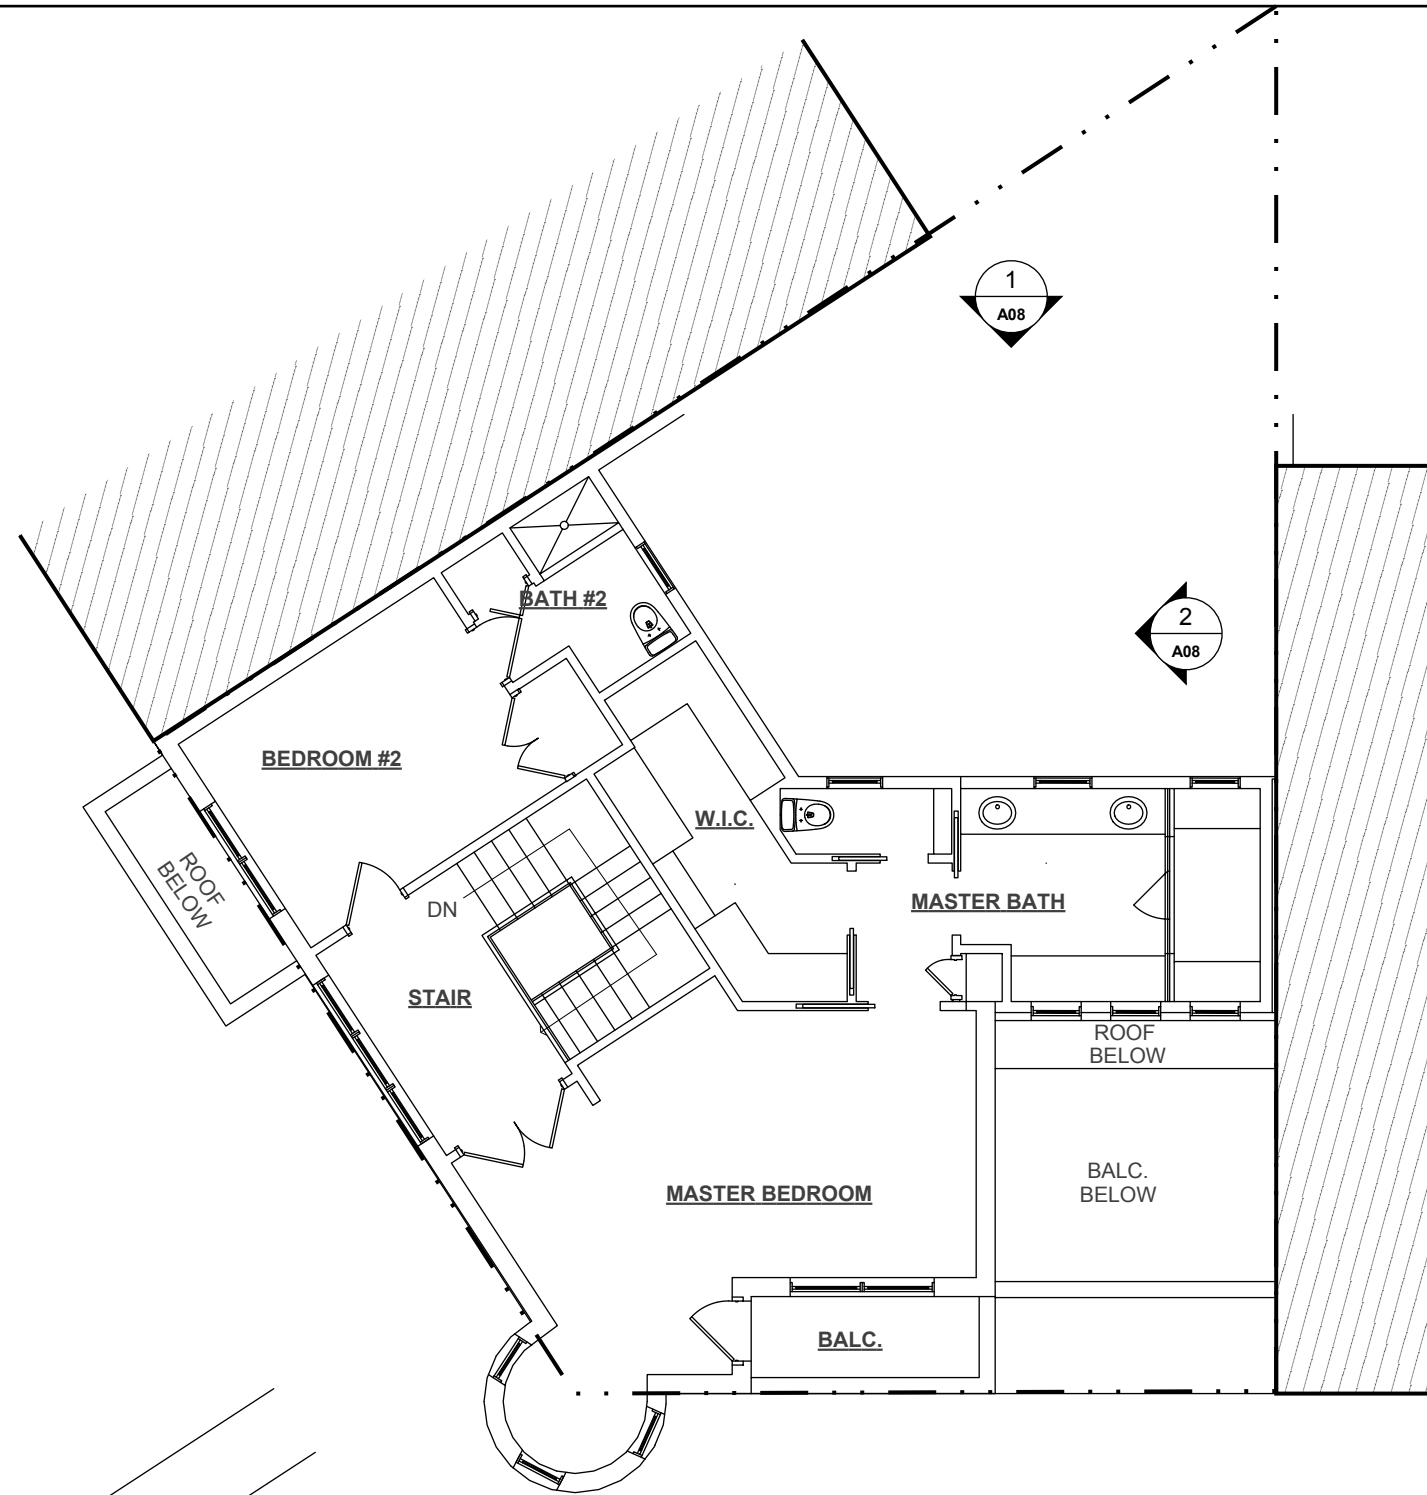

1 EXISTING THIRD FLOOR PLAN
SCALE: 1/8" = 1'0"


ISSUE
CONCEPT 04.06.20

PROJECT:
CHUSLO/TAMAYO
RESIDENCE

© STRASSER:STUDIO, 2021

PROJECT: 20200003
DATE: 03.18.22

SHEET:
A03

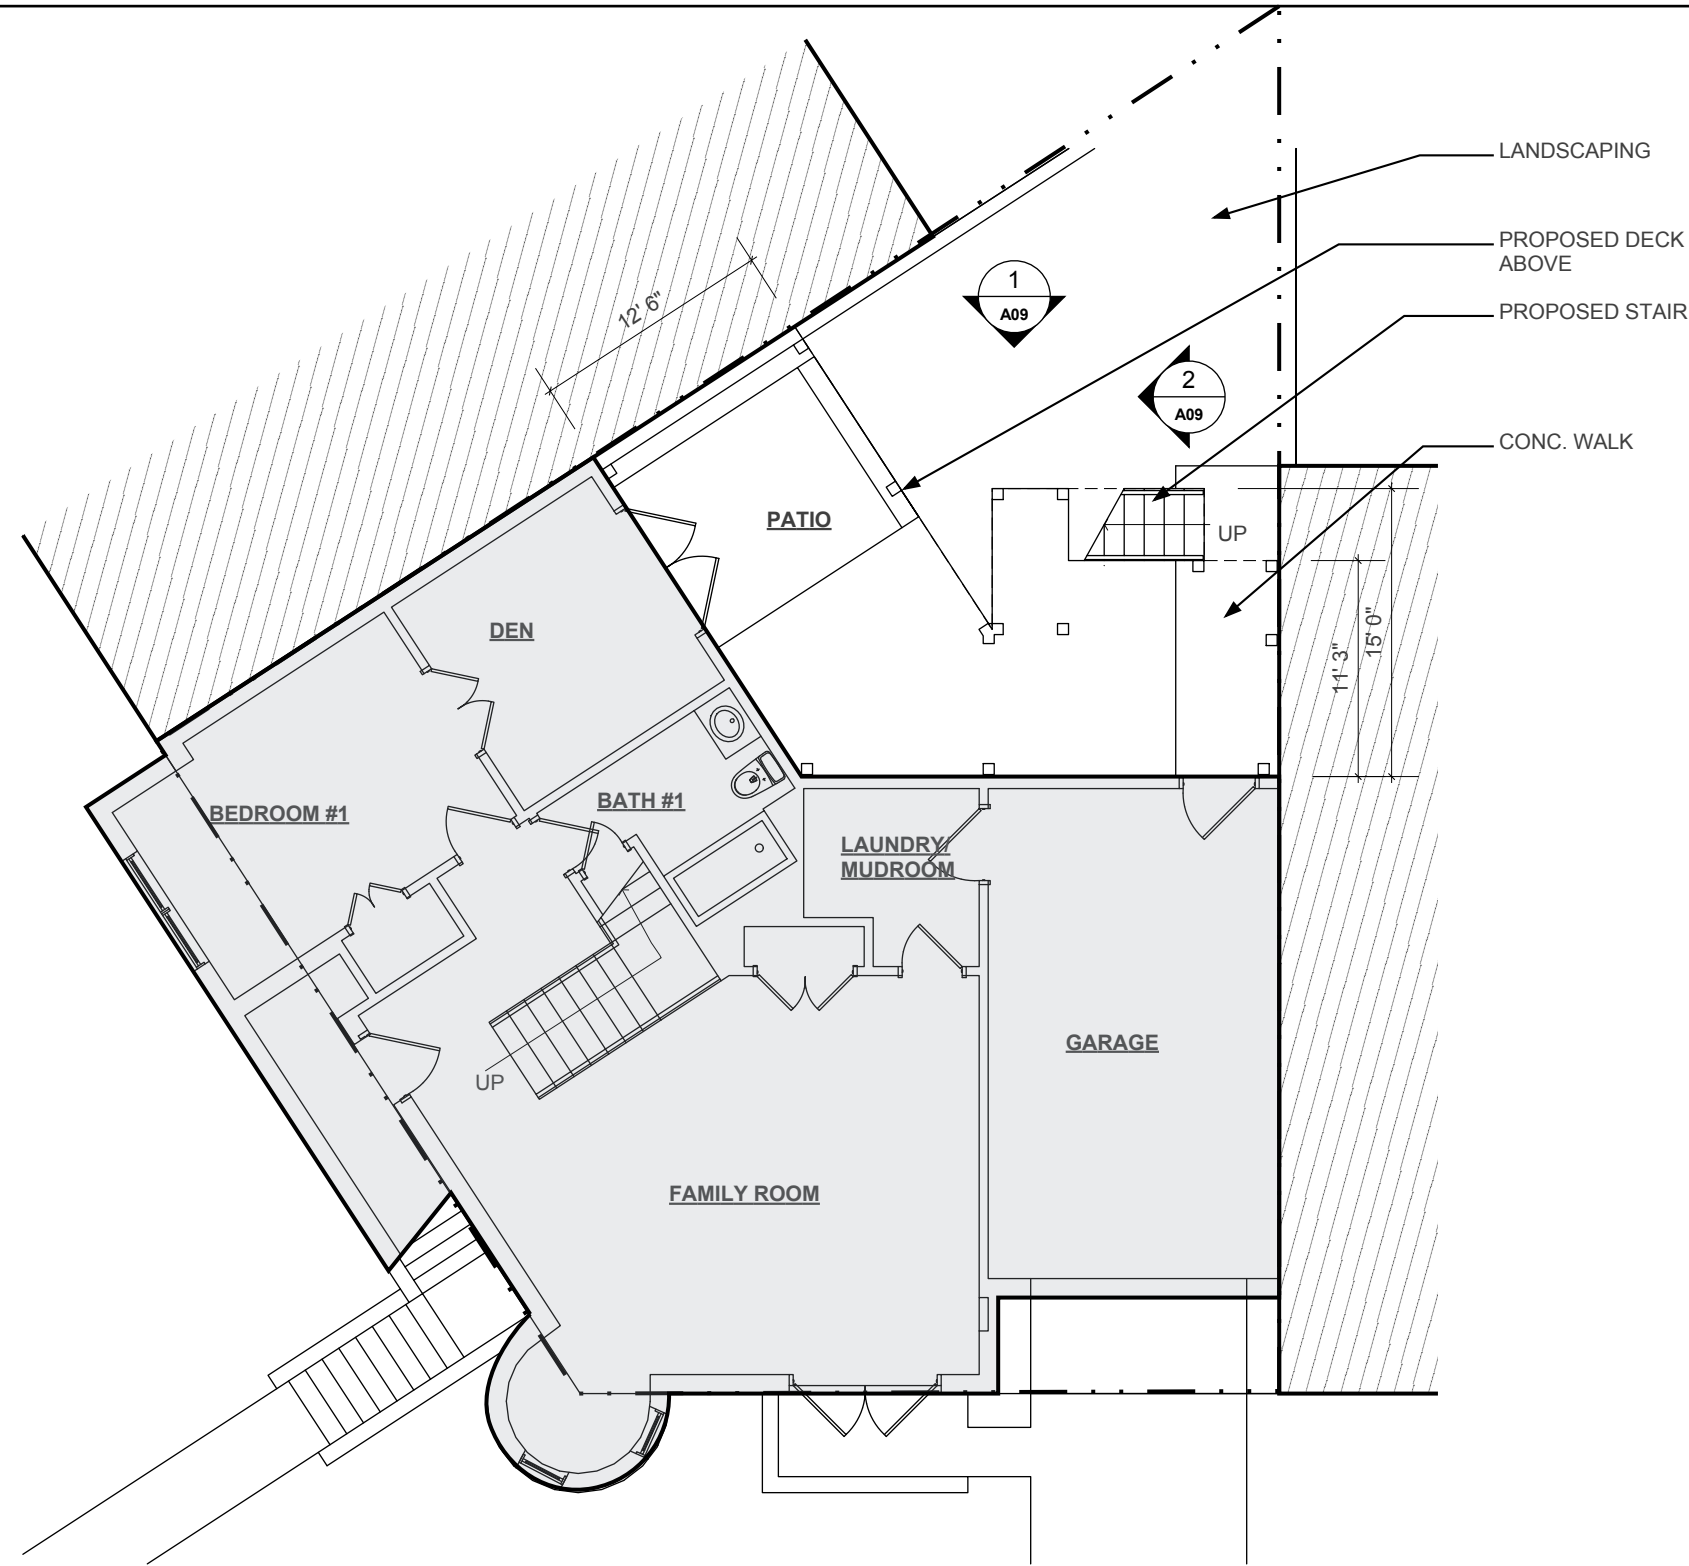

1 PROPOSED FIRST FLOOR PLAN (GROUND)
SCALE: 1/8" = 1'0"

REAR DECK/PORCH
274 KENTUCKY AVE SE
WASHINGTON DC



ISSUE
CONCEPT 04.06.20

PROJECT:
CHUSLO/TAMAYO
RESIDENCE


© STRASSER:STUDIO, 2021

PROJECT: 20200003
DATE: 03.18.22

SHEET:
A04

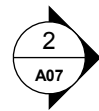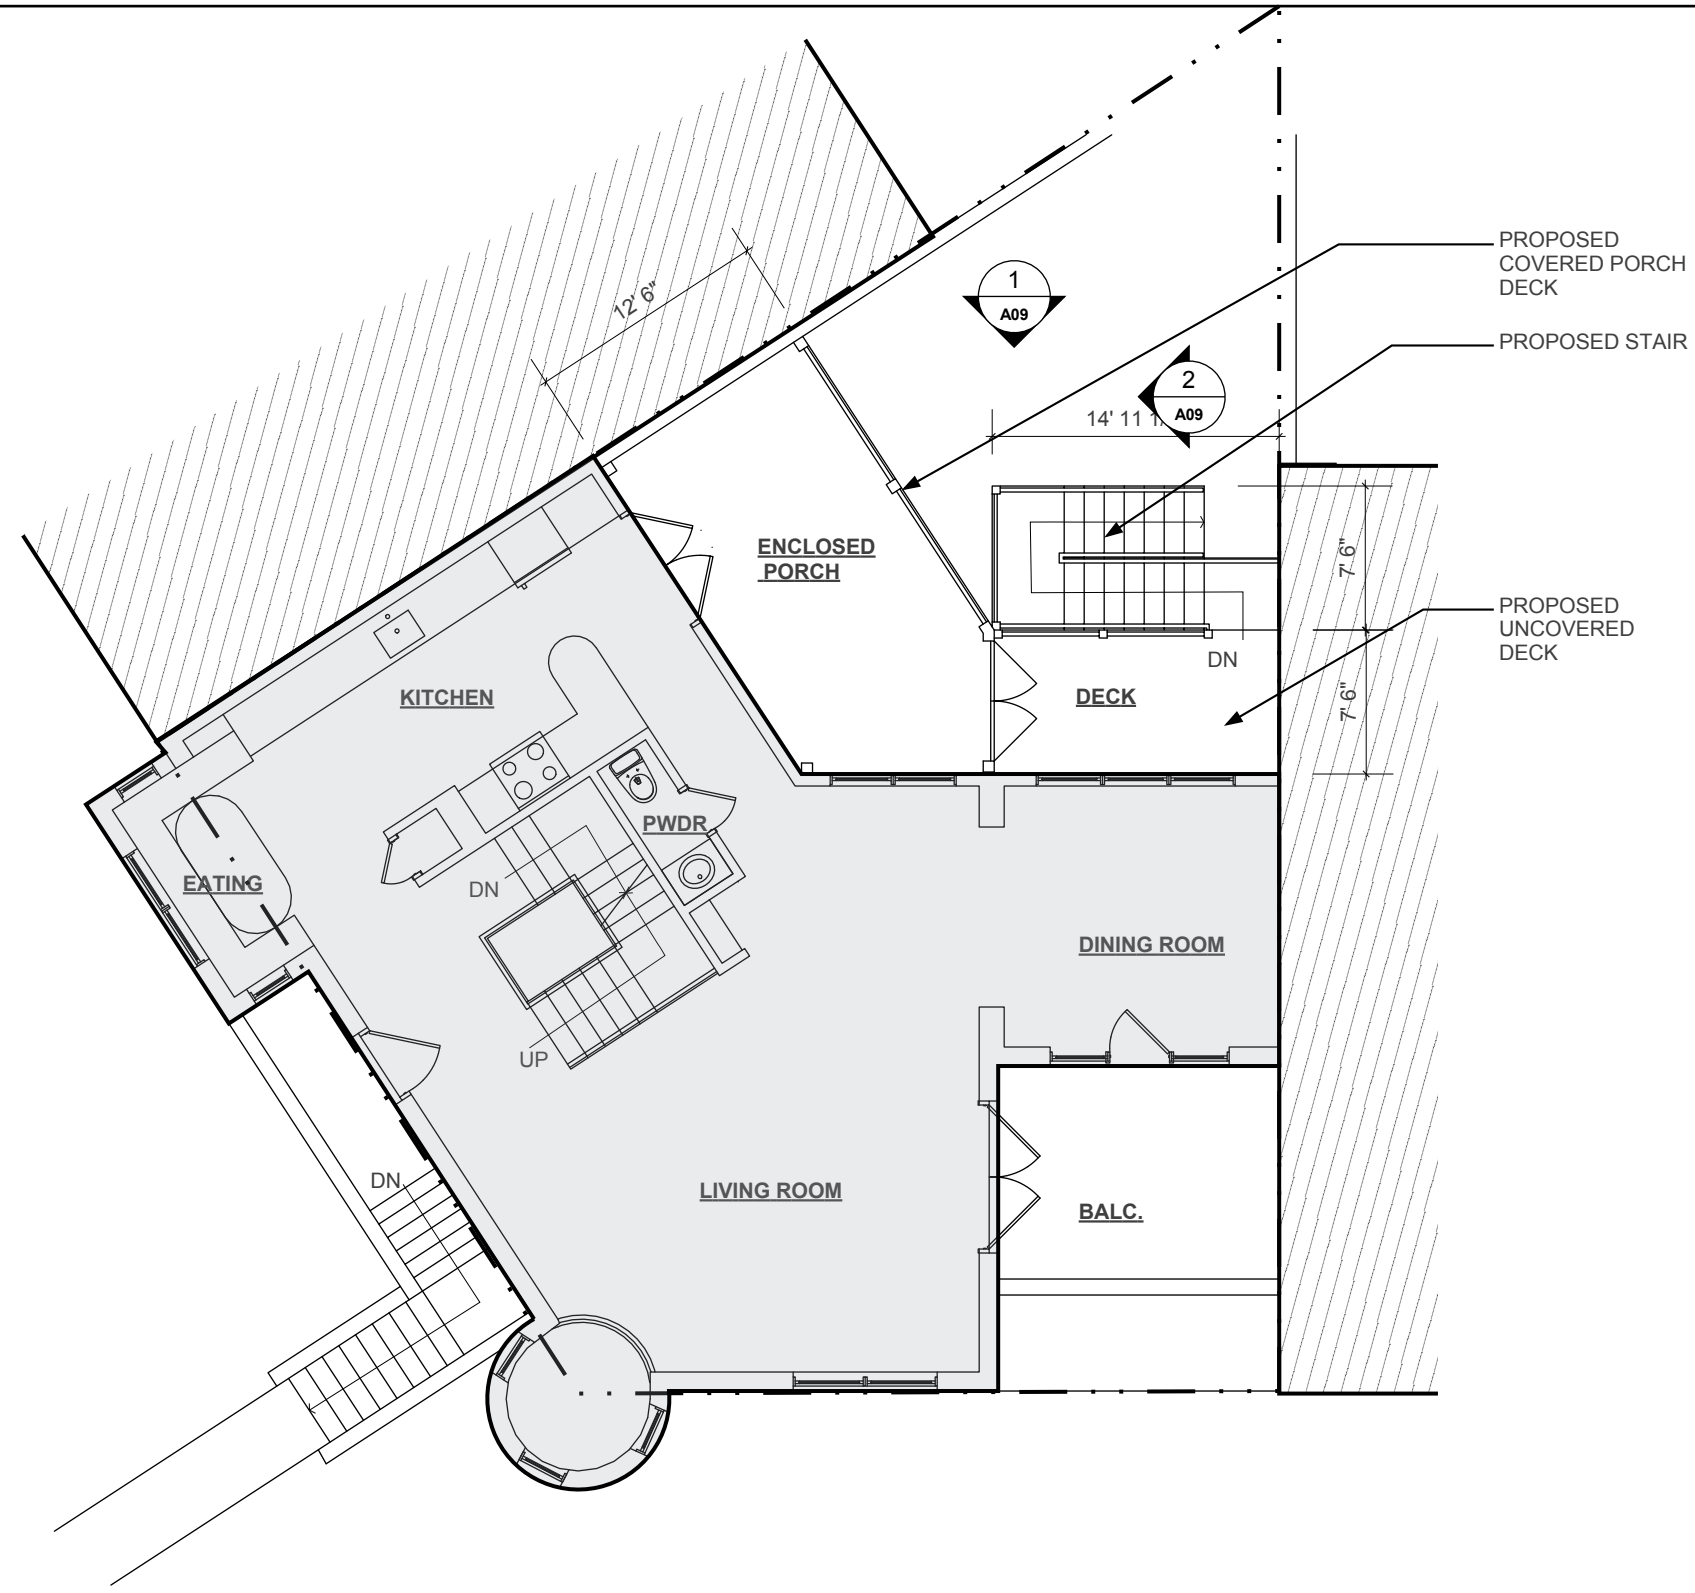

1 PROPOSED SECOND FLOOR PLAN
SCALE: 1/8" = 1'0"

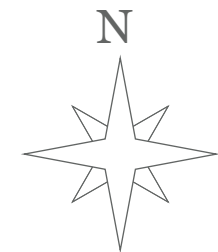

**REAR DECK/PORCH
274 KENTUCKY AVE SE
WASHINGTON DC**

ISSUE

CONCEPT 04.06.20

PROJECT:
CHUSLO/TAMAYO
RESIDENCE


© STRASSER:STUDIO, 2021

PROJECT: 20200003

DATE: 03.18.22

SHEET:

A05

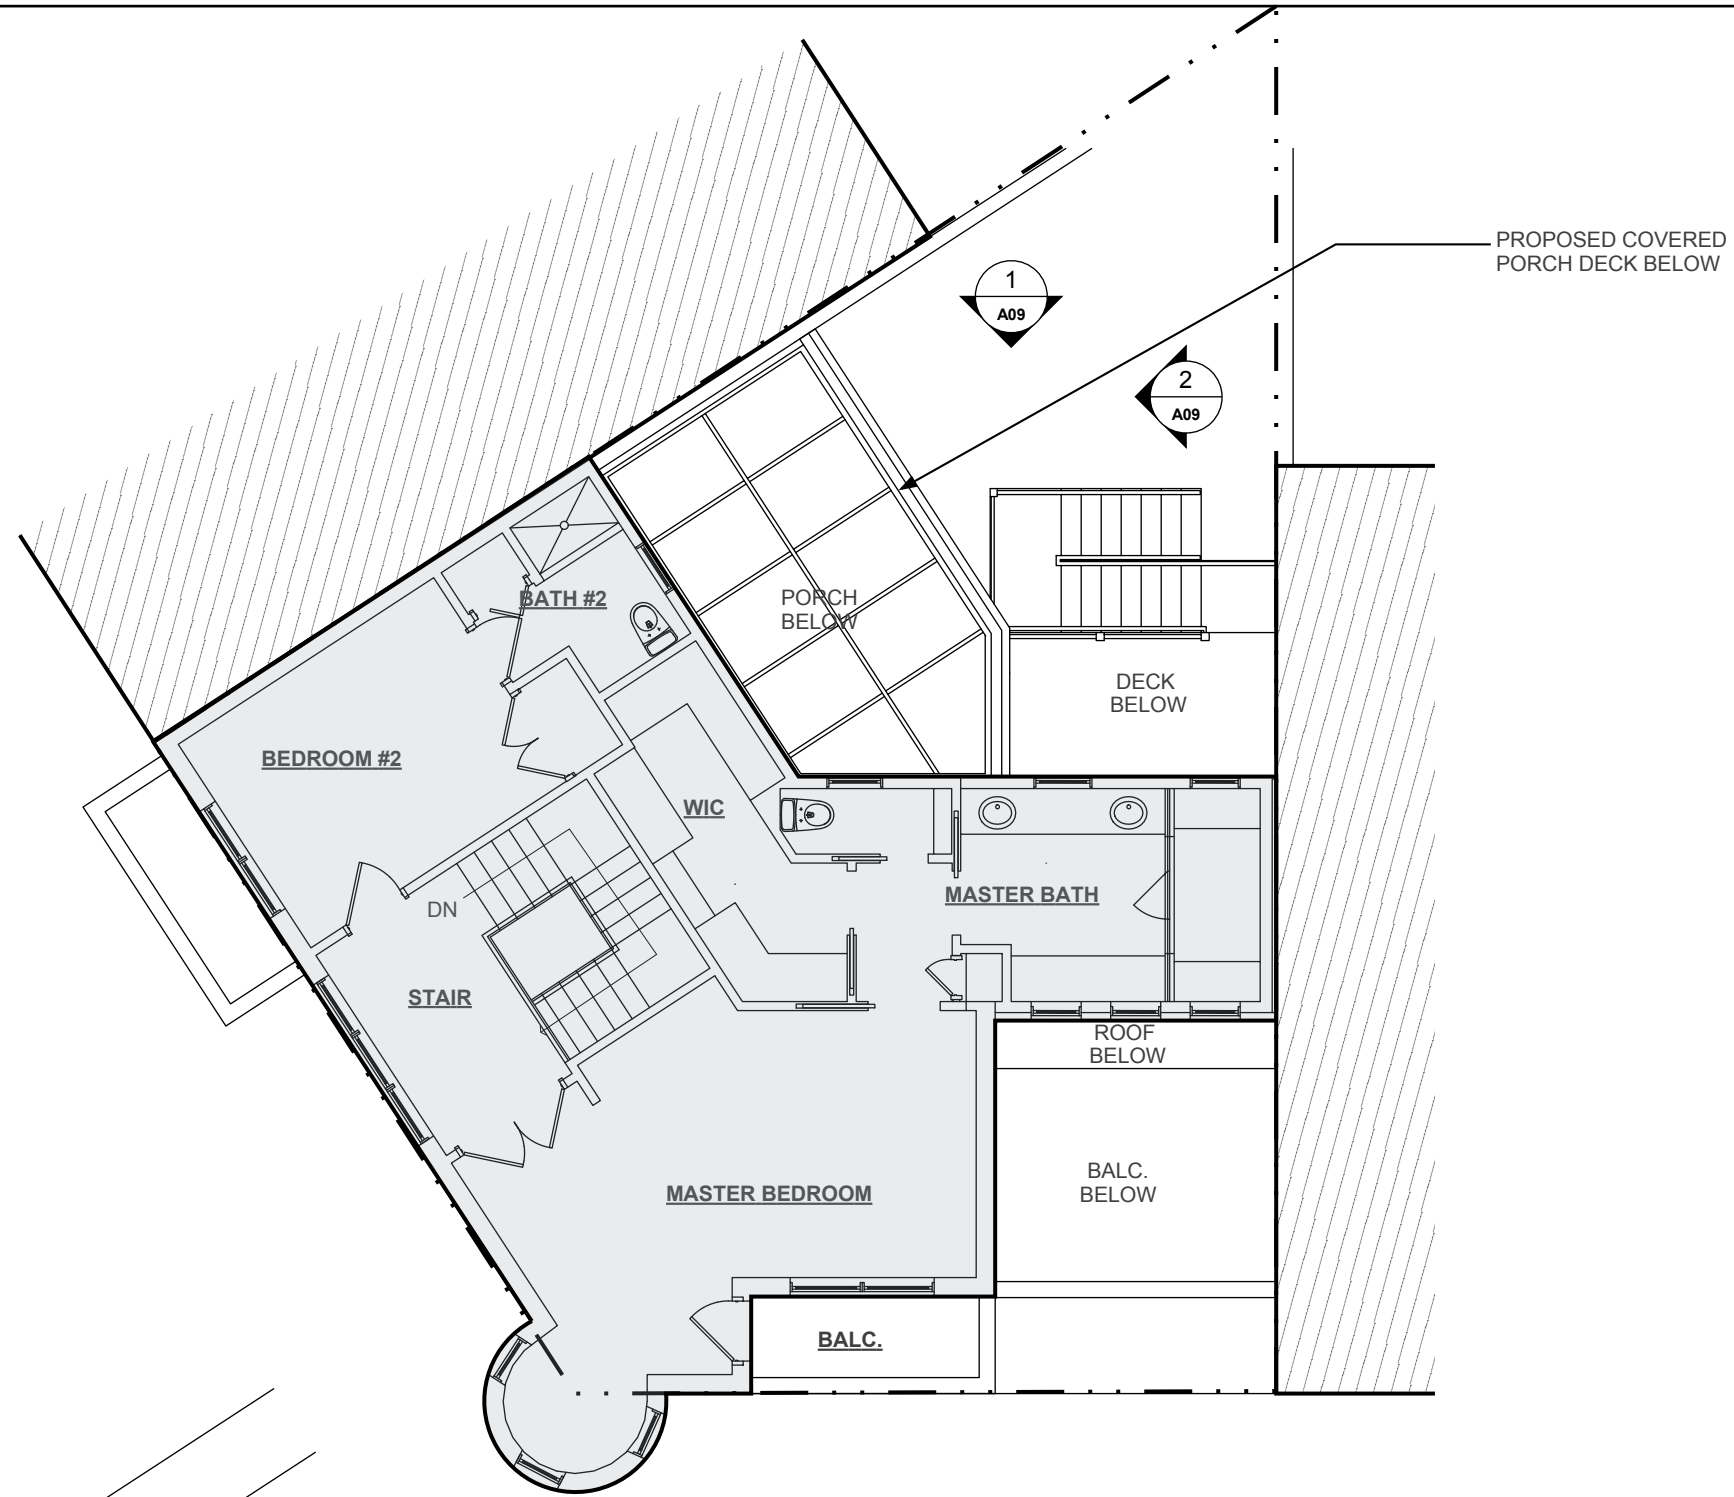

1 PROPOSED THIRD FLOOR PLAN
SCALE: 1/8" = 1'0"

ISSUE
CONCEPT 04.06.20

PROJECT:
CHUSLO/TAMAYO
RESIDENCE


© STRASSER:STUDIO, 2021

PROJECT: 20200003
DATE: 03.18.22

SHEET:
A06



2 EXISTING SOUTH ELEVATION
SCALE: 1/8" = 1'0"

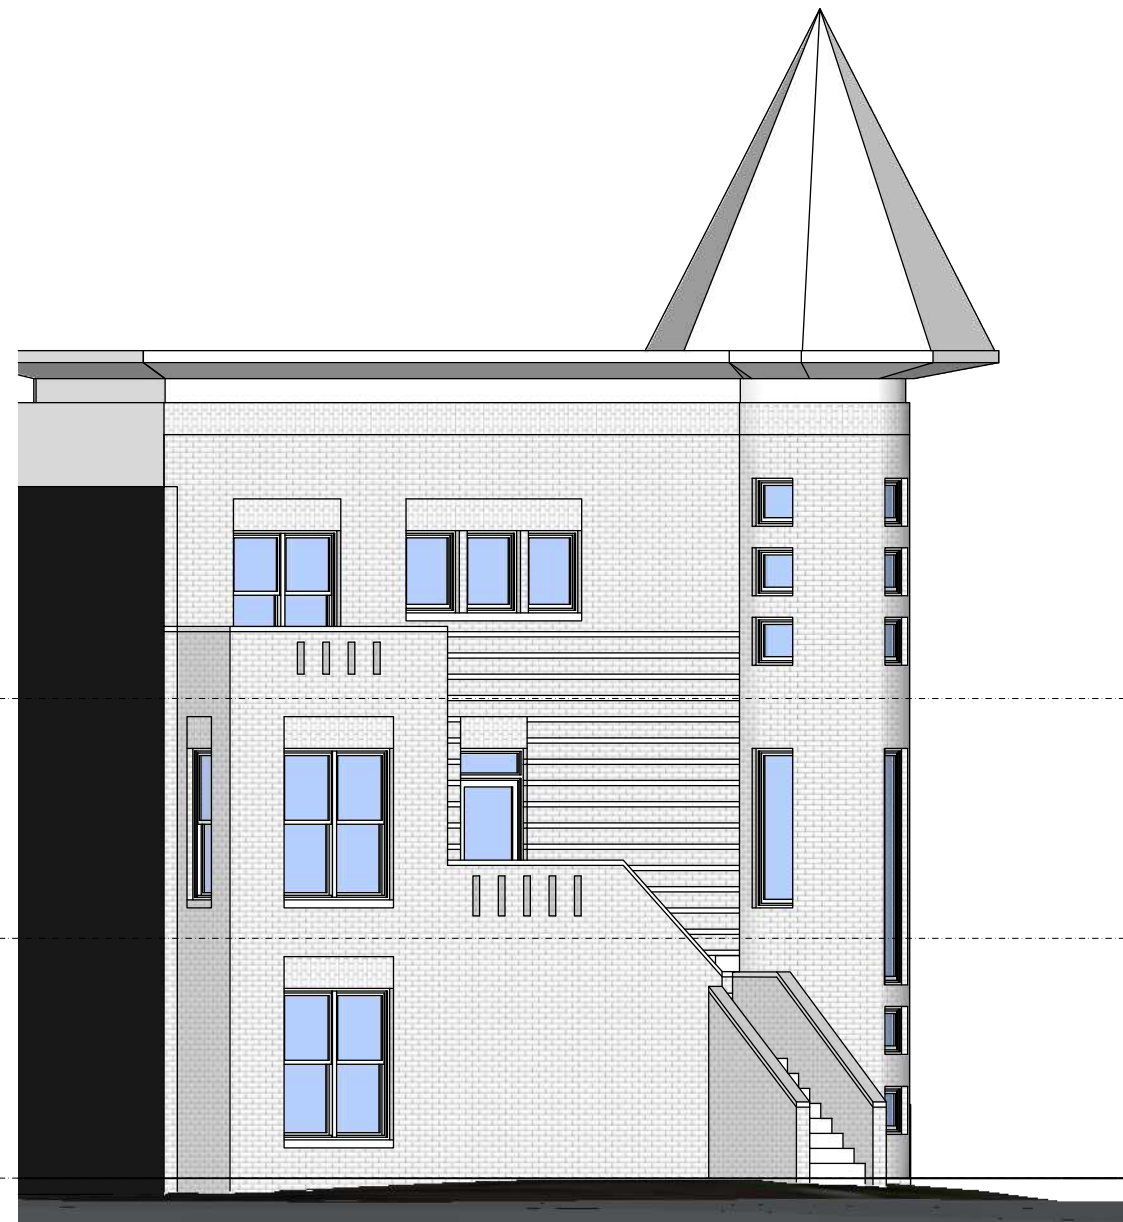

1 EXISTING WEST ELEVATION
SCALE: 1/8" = 1'0"

**REAR DECK/PORCH
274 KENTUCKY AVE SE
WASHINGTON DC**

ISSUE
CONCEPT 04.06.20

PROJECT:
CHUSLO/TAMAYO
RESIDENCE

© STRASSER:STUDIO, 2021

PROJECT: 20200003
DATE: 03.18.22

SHEET:
A07

**REAR DECK/PORCH
274 KENTUCKY AVE SE
WASHINGTON DC**

ISSUE
CONCEPT 04.06.20

PROJECT:
CHUSLO/TAMAYO
RESIDENCE


© STRASSER:STUDIO, 2021

PROJECT: 20200003

DATE: 03.18.22

SHEET:

A08

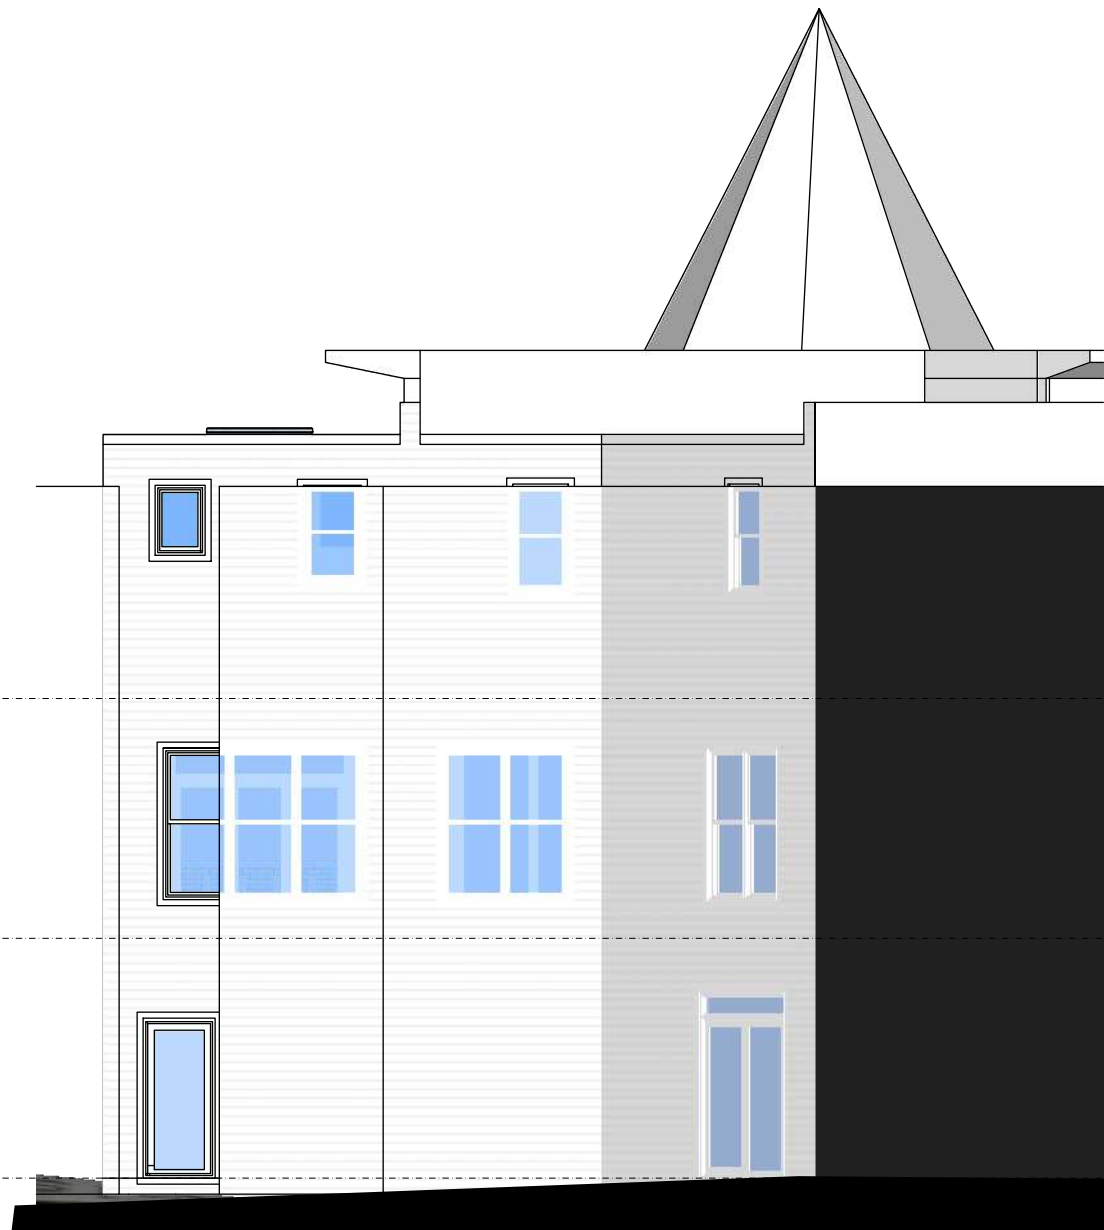

2 EXISTING NORTH ELEVATION
SCALE: 1/8" = 1'0"



1 EXISTING EAST ELEVATION
SCALE: 1/8" = 1'0"



2 PROPOSED NORTH ELEVATION
SCALE: 1/8" = 1'0"



1 PROPOSED SOUTH ELEVATION
SCALE: 1/8" = 1'0"

**REAR DECK/PORCH
274 KENTUCKY AVE SE
WASHINGTON DC**

ISSUE
CONCEPT 04.06.20

PROJECT:
CHUSLO/TAMAYO
RESIDENCE

© STRASSER:STUDIO, 2021

PROJECT: 20200003
DATE: 03.18.22

SHEET:
A08



**REAR DECK/PORCH
274 KENTUCKY AVE SE
WASHINGTON DC**

ISSUE
CONCEPT 04.06.20

PROJECT:
CHUSLO/TAMAYO
RESIDENCE

© STRASSER:STUDIO, 2021

PROJECT: 20200003
DATE: 03.18.22

SHEET:

PV01