



12TH ST SE

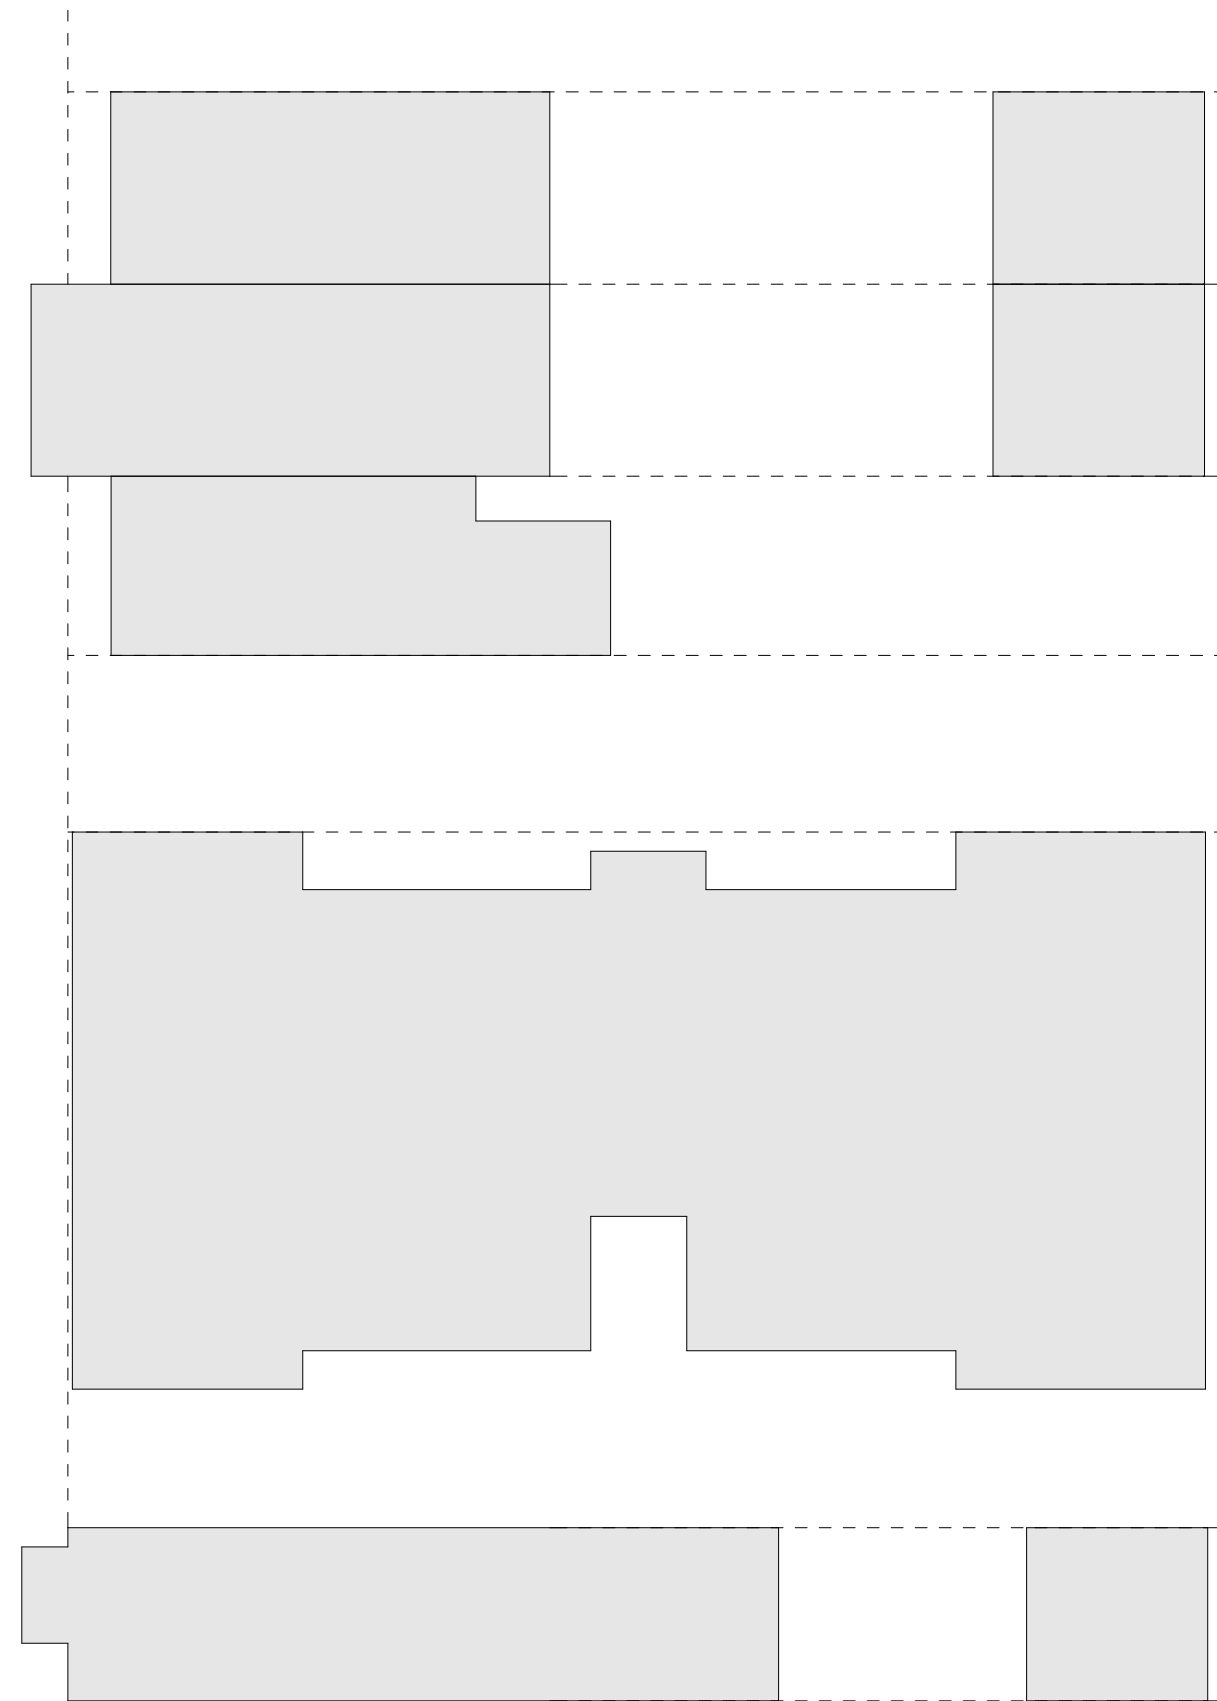

30' PUBLIC ALLEY

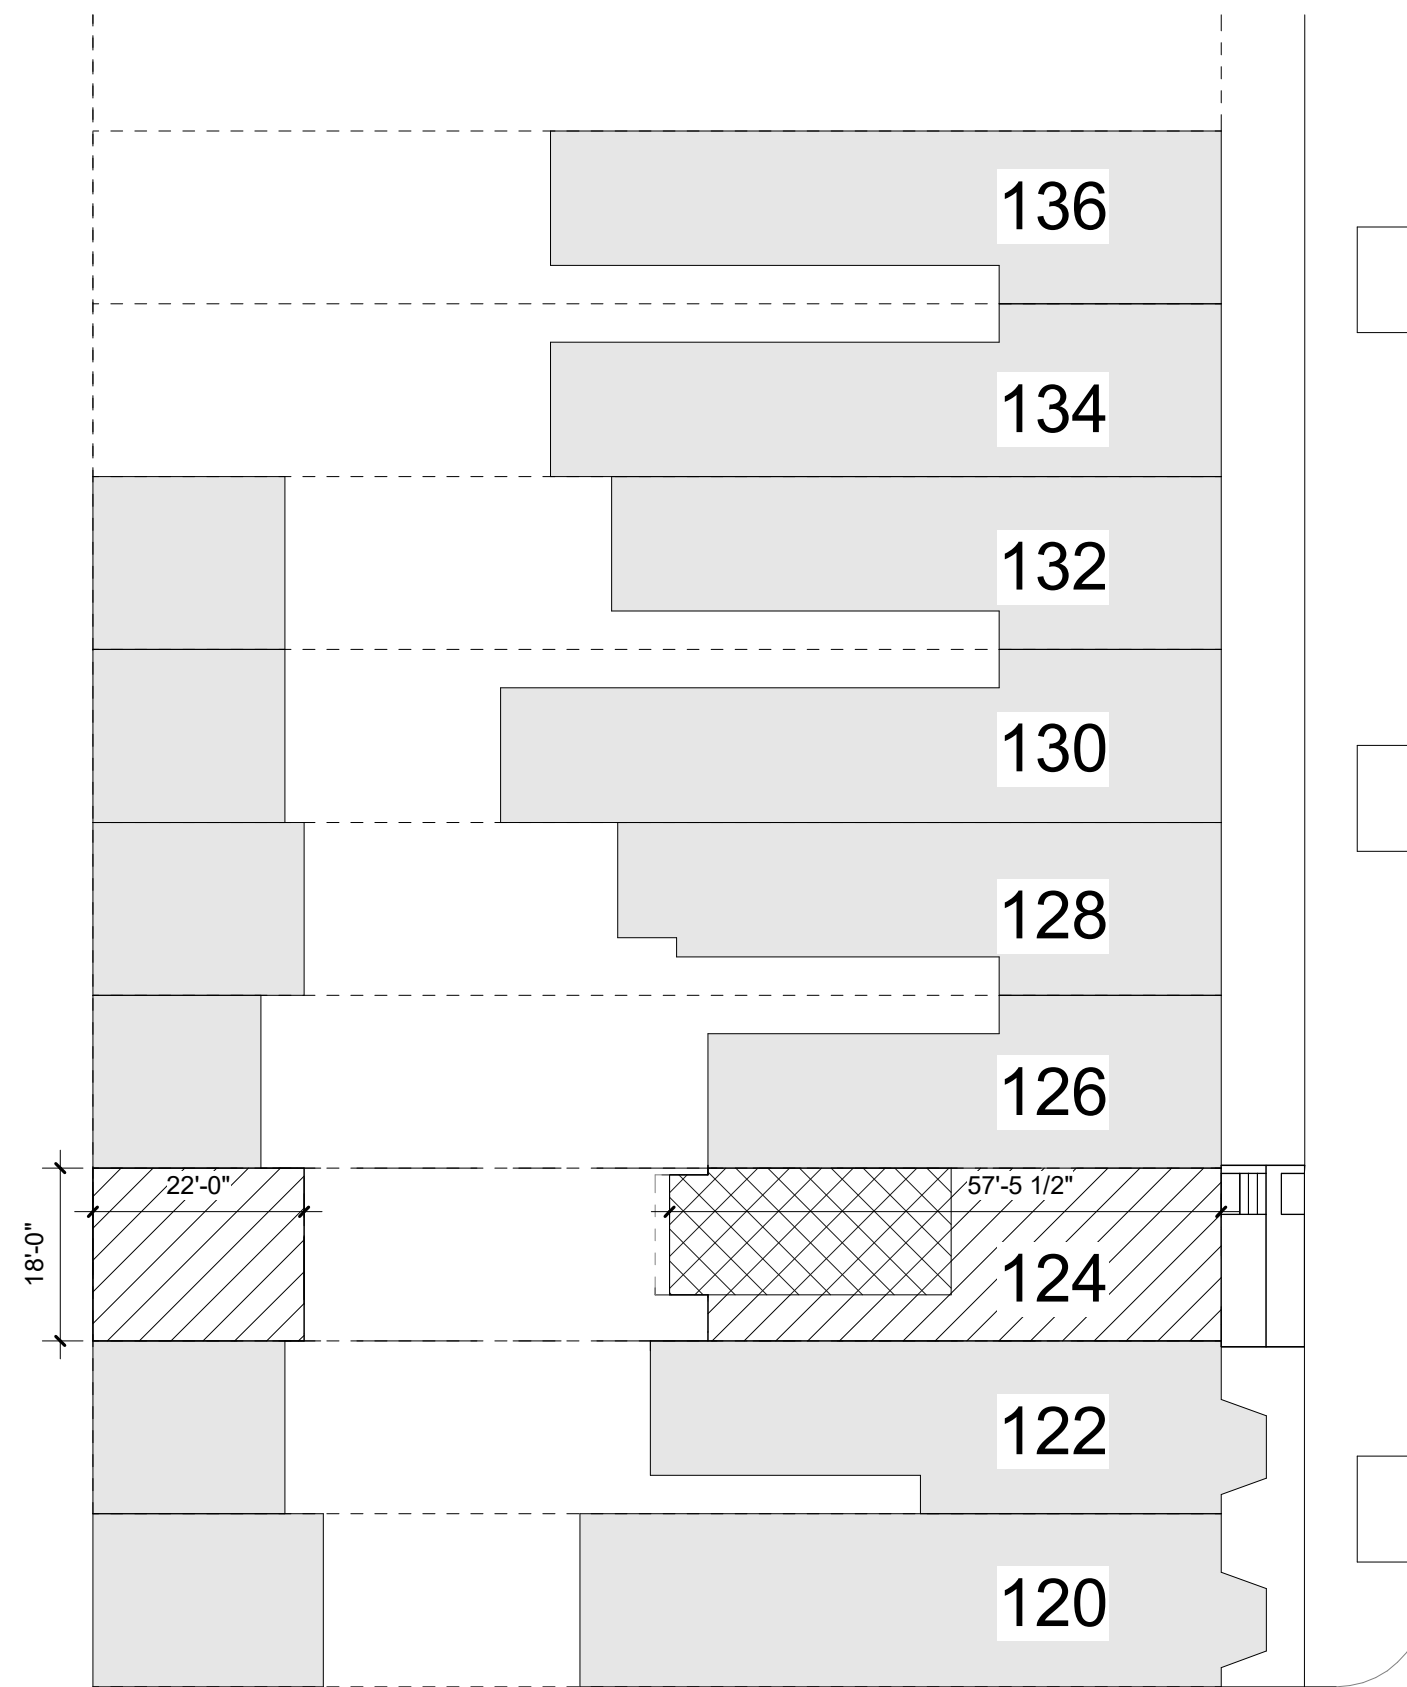

11TH ST SE

30' PUBLIC ALLEY



**BLUE
STAR**

DRAWINGS PROVIDED BY:
 BLUE STAR
 515 M ST SE, #201
 WASHINGTON, DC 20003
 BlueStarDesignBuild.com

OWNERS:
 Paul & Rosie Nathanson
 124 11TH St SE
 Washington, DC 20003

NATHANSON RESIDENCE

124 11TH St SE
 Washington, DC 20003

FILE: 8.18.01
 Date: 1/15/2019
 Scale: 1" = 20'-0"


**A0050
SITE PLAN**

Board of Zoning Adjustment
 District of Columbia
 CASE NO. 19976
 EXHIBIT NO. 6

① SITE PLAN
 1" = 20'-0"





1/15/2019 8:06:20 PM

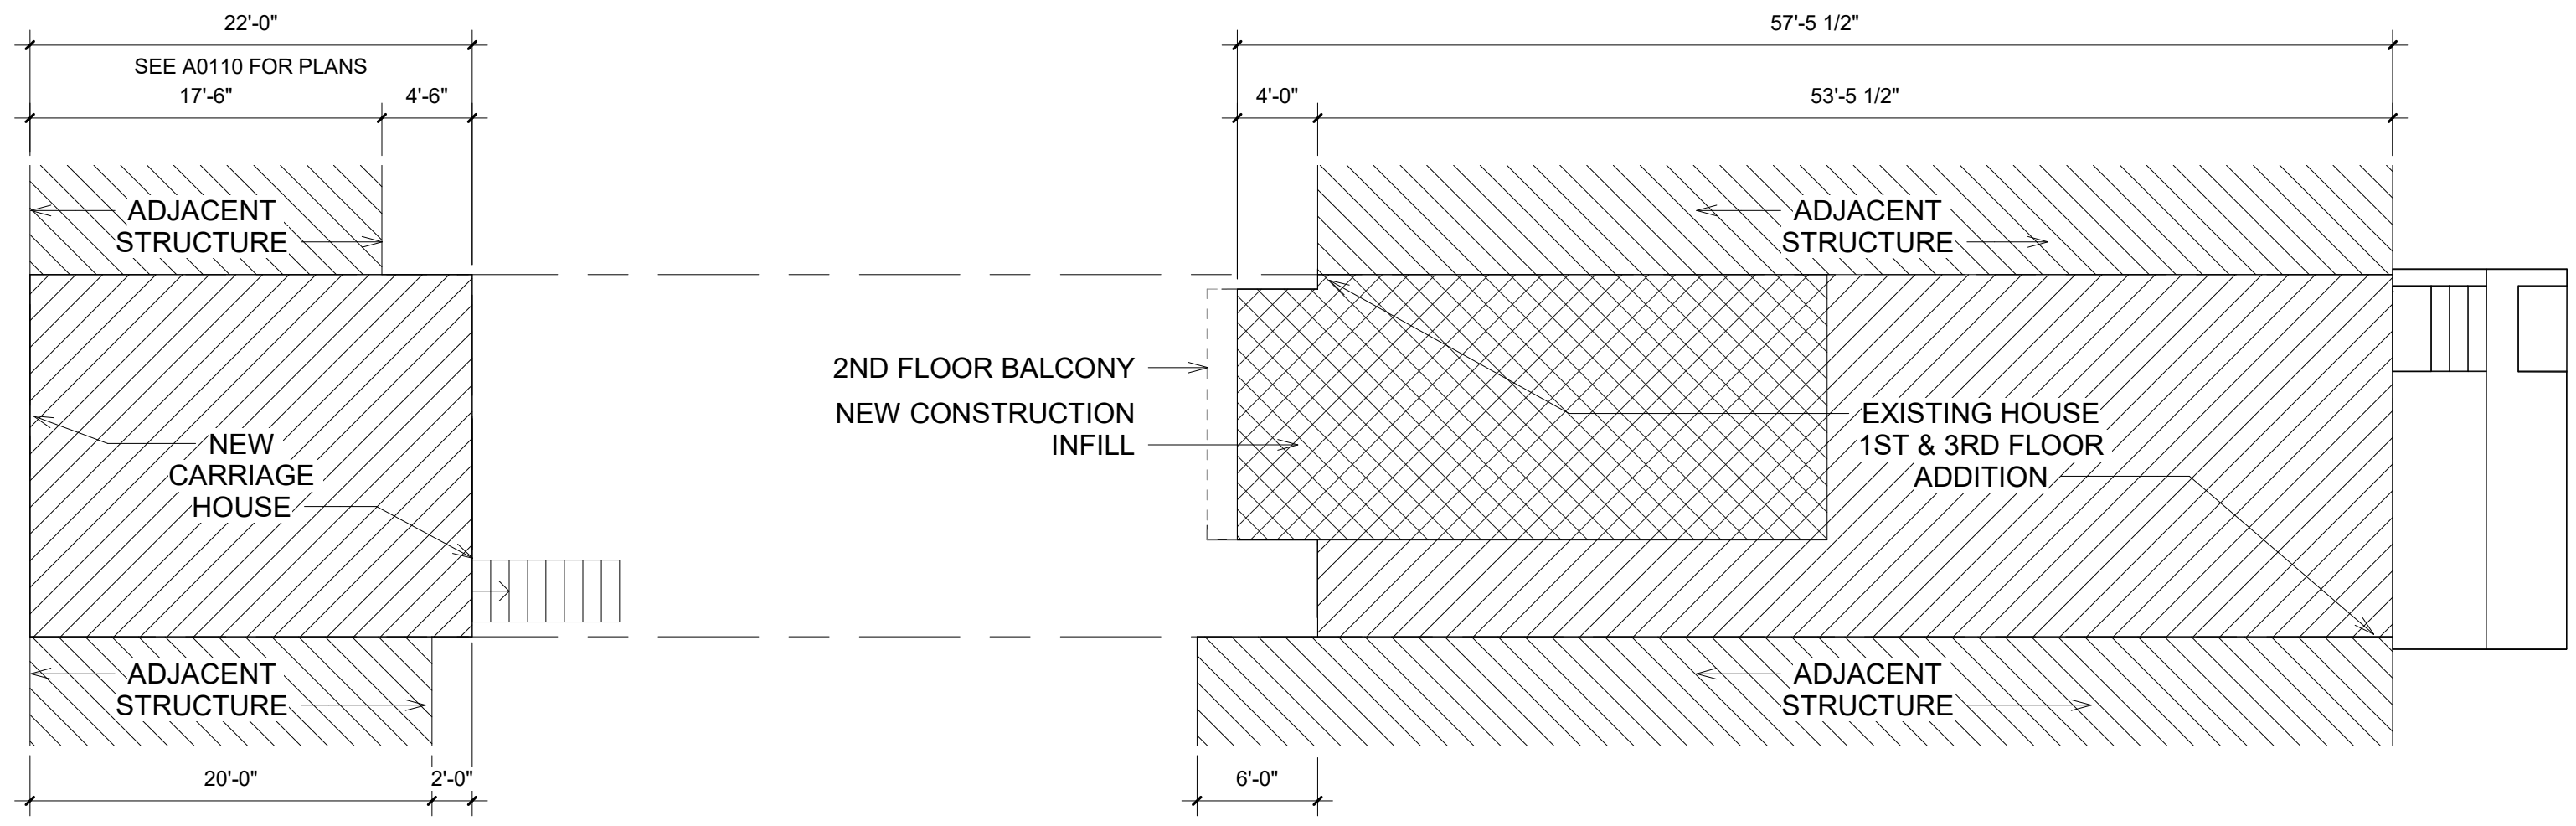

1 SITE PLAN

1/8" = 1'-0"

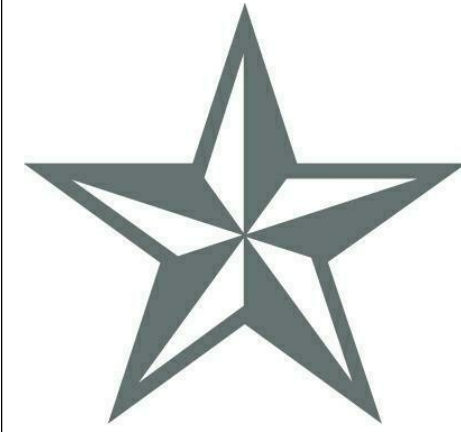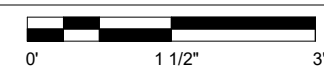

BLUE STAR

DRAWINGS PROVIDED BY:
 BLUE STAR
 515 M ST SE, #201
 WASHINGTON, DC 20003
 BlueStarDesignBuild.com

OWNERS:
 Paul & Rosie Nathanson
 124 11TH St SE
 Washington, DC 20003


NATHANSON RESIDENCE

124 11TH St SE
 Washington, DC 20003


FILE: 8.18.01
 Date: 1/15/2019
 Scale: 1/8" = 1'-0"

**A0100
 ENLARGED SITE
 PLAN**


I AM RESPONSIBLE FOR DETERMINING THAT THE ARCHITECTURAL DESIGNS INCLUDED IN THIS APPLICATION ARE IN COMPLIANCE WITH ALL LAWS AND REGULATIONS OF THE DISTRICT OF COLUMBIA. I HAVE PERSONALLY PREPARED, OR DIRECTLY SUPERVISED THE DEVELOPMENT OF, THE ARCHITECTURAL DESIGNS INCLUDED IN THIS APPLICATION.

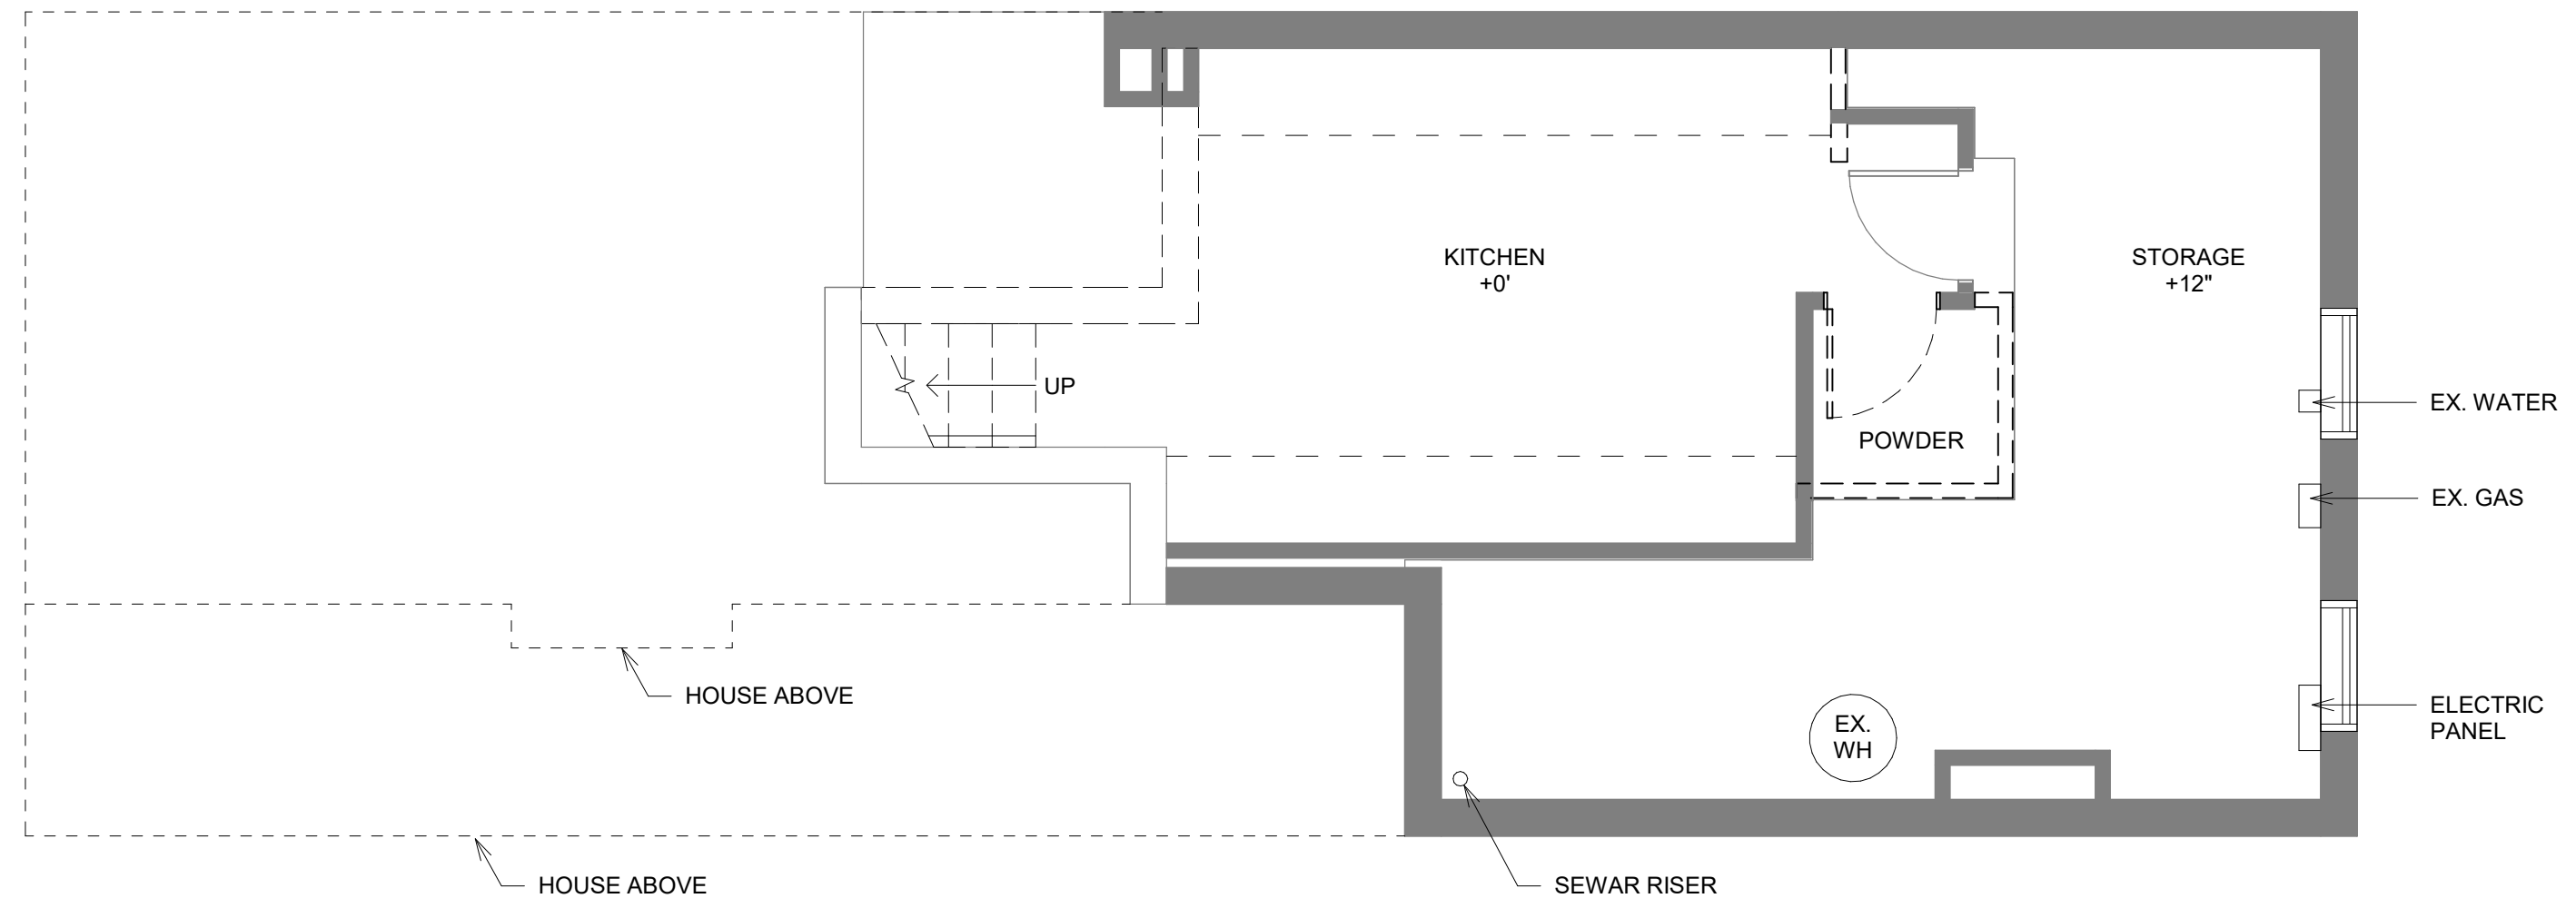

1 CELLAR DEMO PLAN
1/4" = 1'-0"

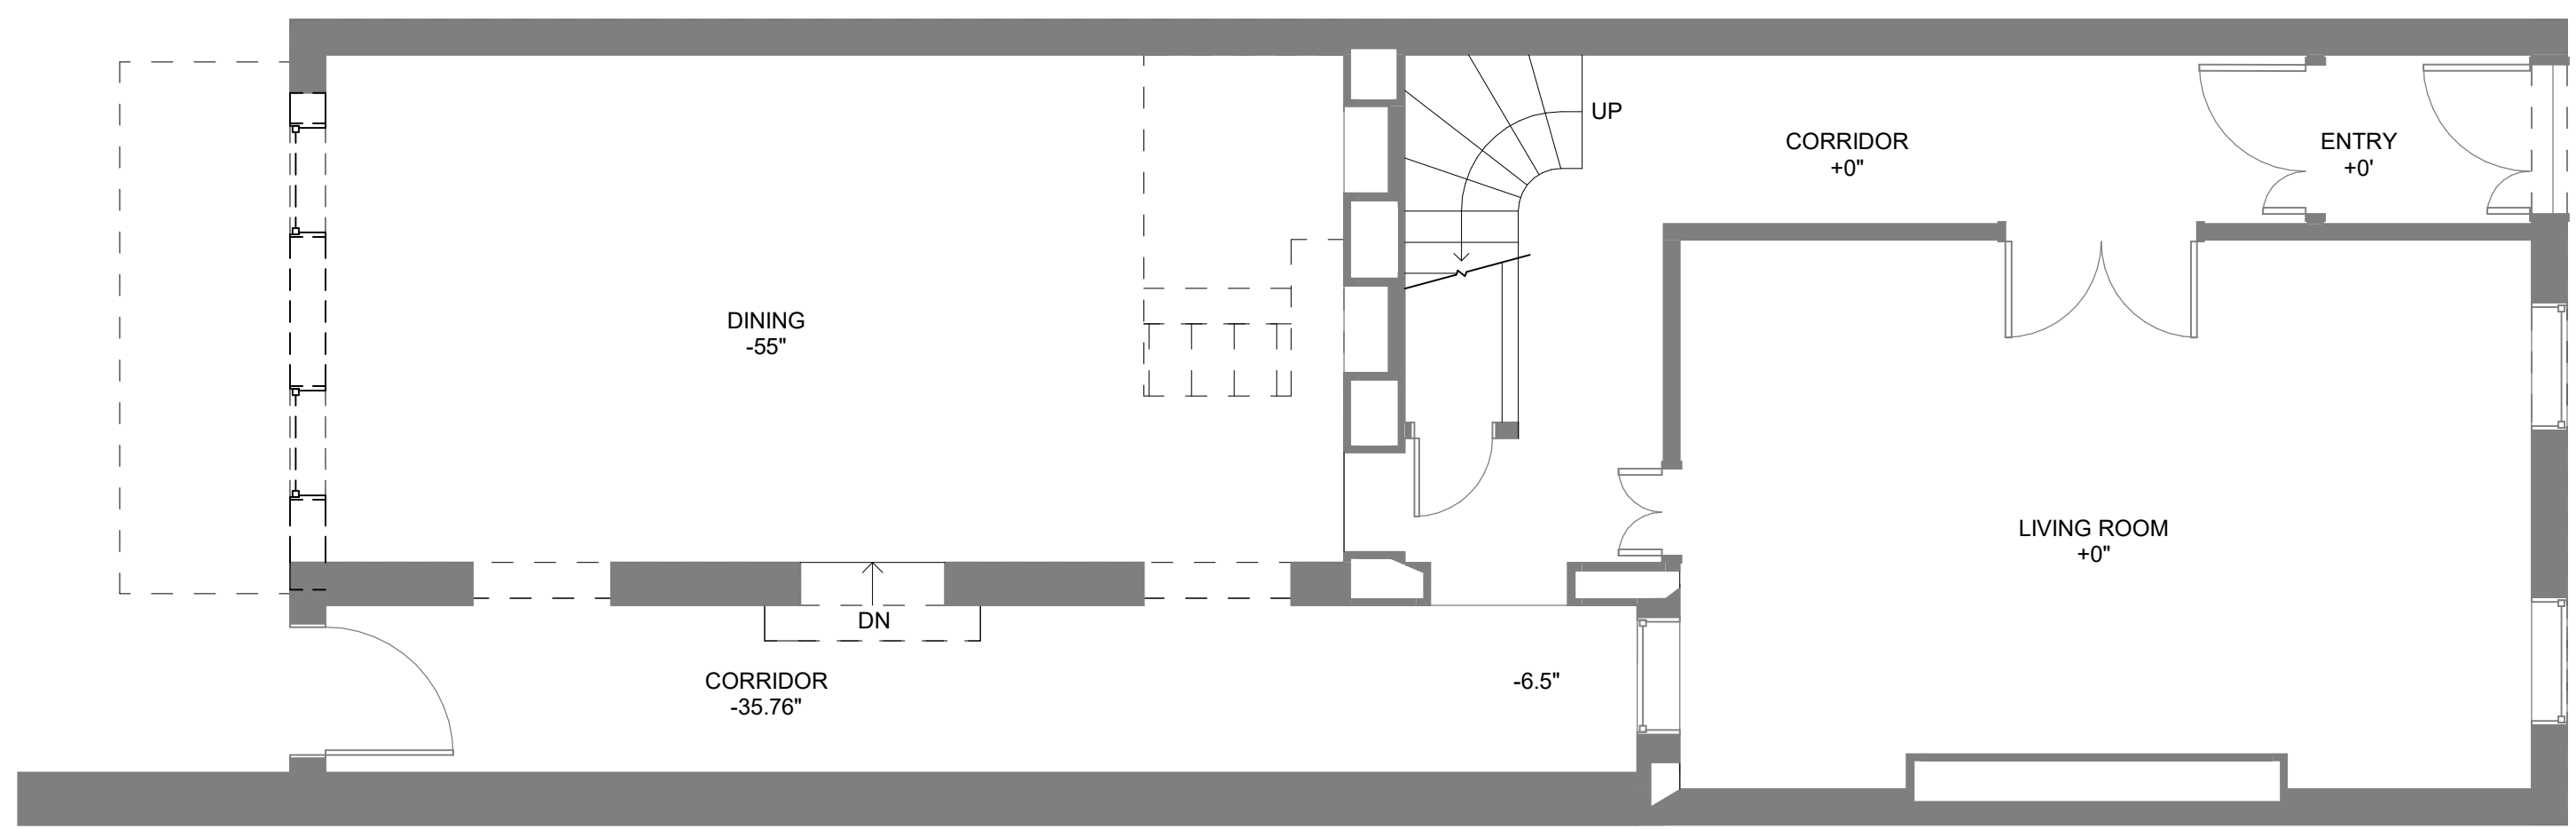

2 LEVEL 01 DEMO PLAN
1/4" = 1'-0"

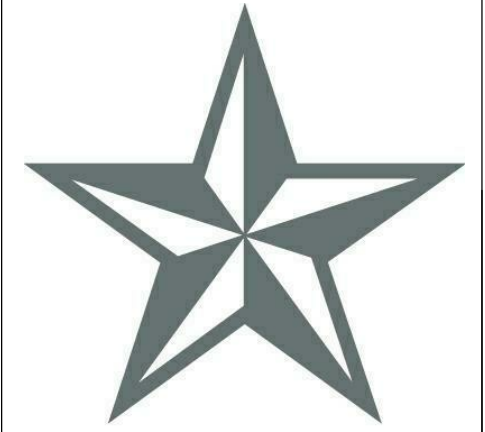

BLUE STAR

DRAWINGS PROVIDED BY:
BLUE STAR
515 M ST SE, #201
WASHINGTON, DC 20003
BlueStarDesignBuild.com


OWNERS:
Paul & Rosie Nathanson
124 11TH St SE
Washington, DC 20003

NATHANSON RESIDENCE
124 11TH St SE
Washington, DC 20003


FILE: 8.18.01
Date: 1/15/2019
Scale: 1/4" = 1'-0"

A0060 DEMO PLANS


I AM RESPONSIBLE FOR DETERMINING THAT THE ARCHITECTURAL DESIGNS INCLUDED IN THIS APPLICATION ARE IN COMPLIANCE WITH ALL LAWS AND REGULATIONS OF THE DISTRICT OF COLUMBIA. I HAVE PERSONALLY PREPARED, OR DIRECTLY SUPERVISED THE DEVELOPMENT OF, THE ARCHITECTURAL DESIGNS INCLUDED IN THIS APPLICATION.

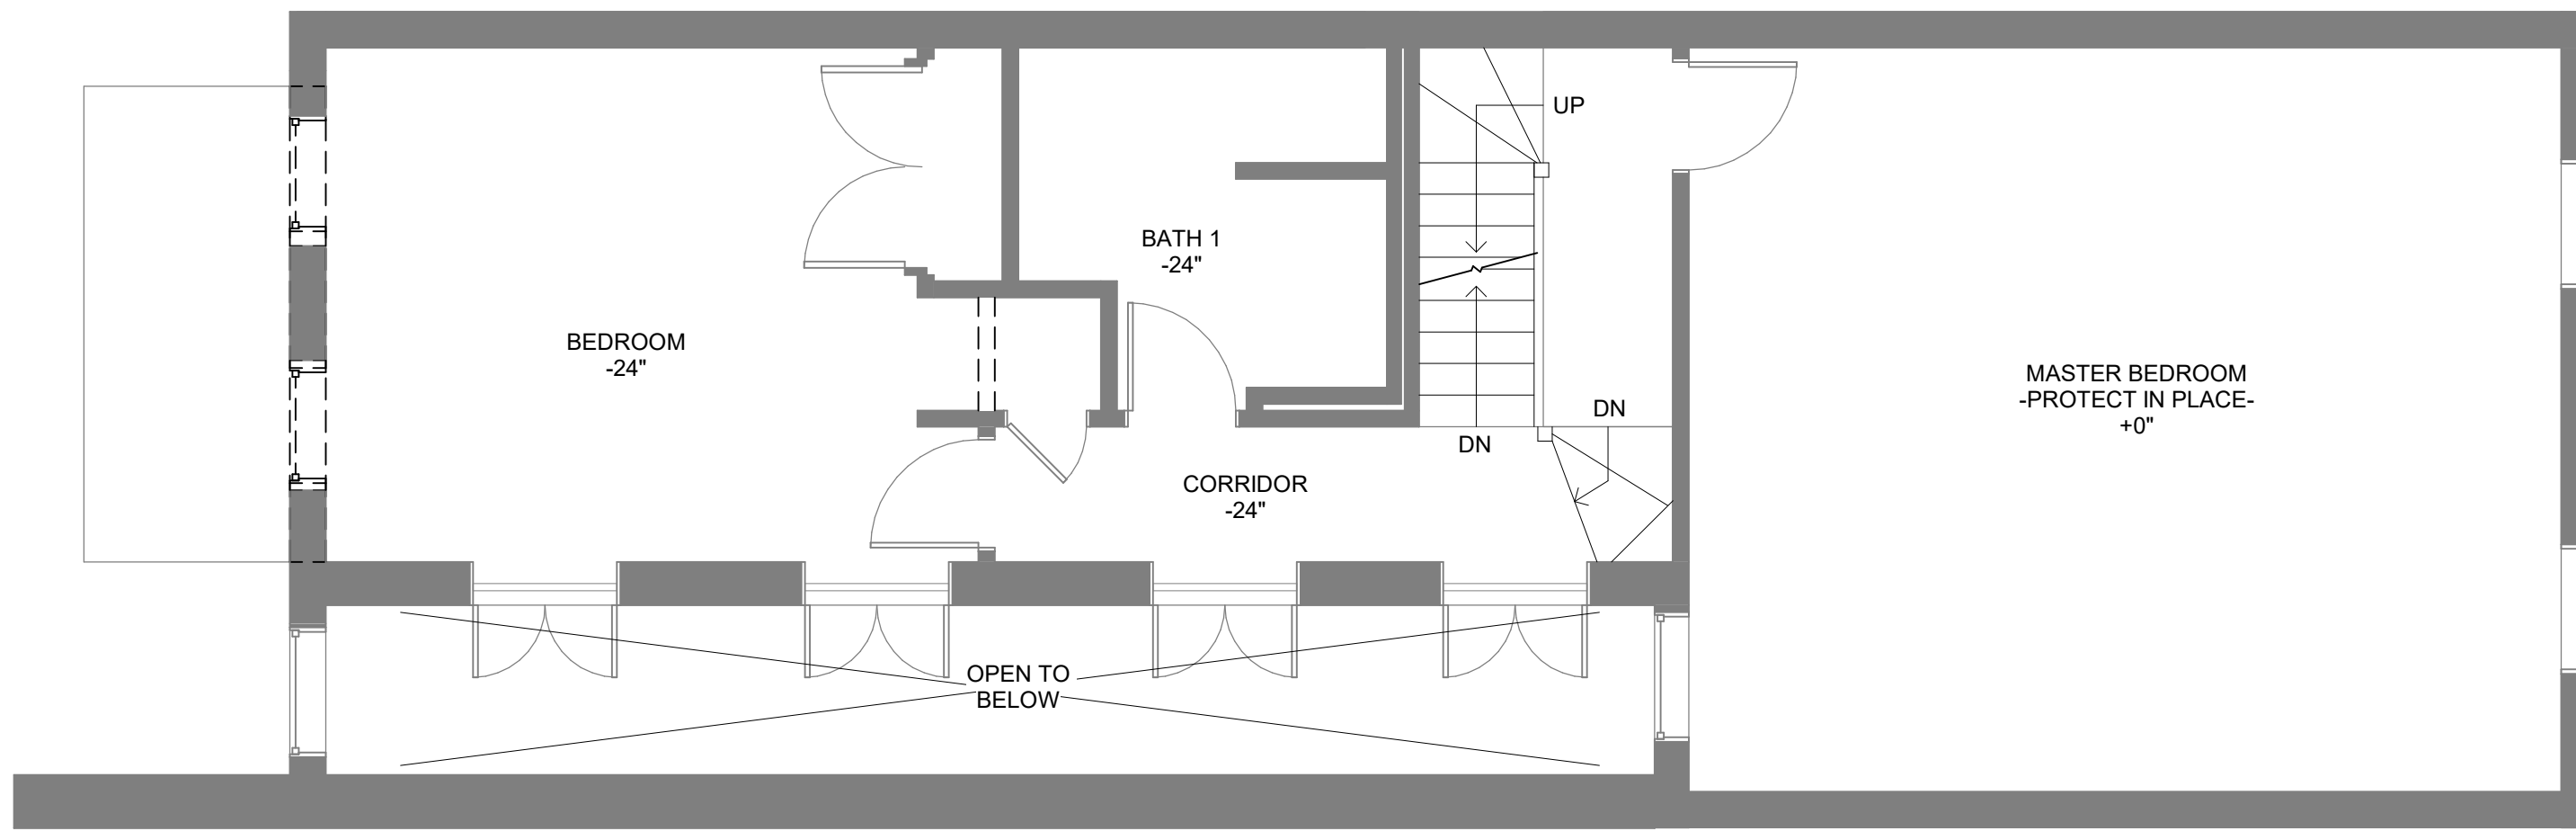

1 LEVEL 02 DEMO PLAN
1/4" = 1'-0"

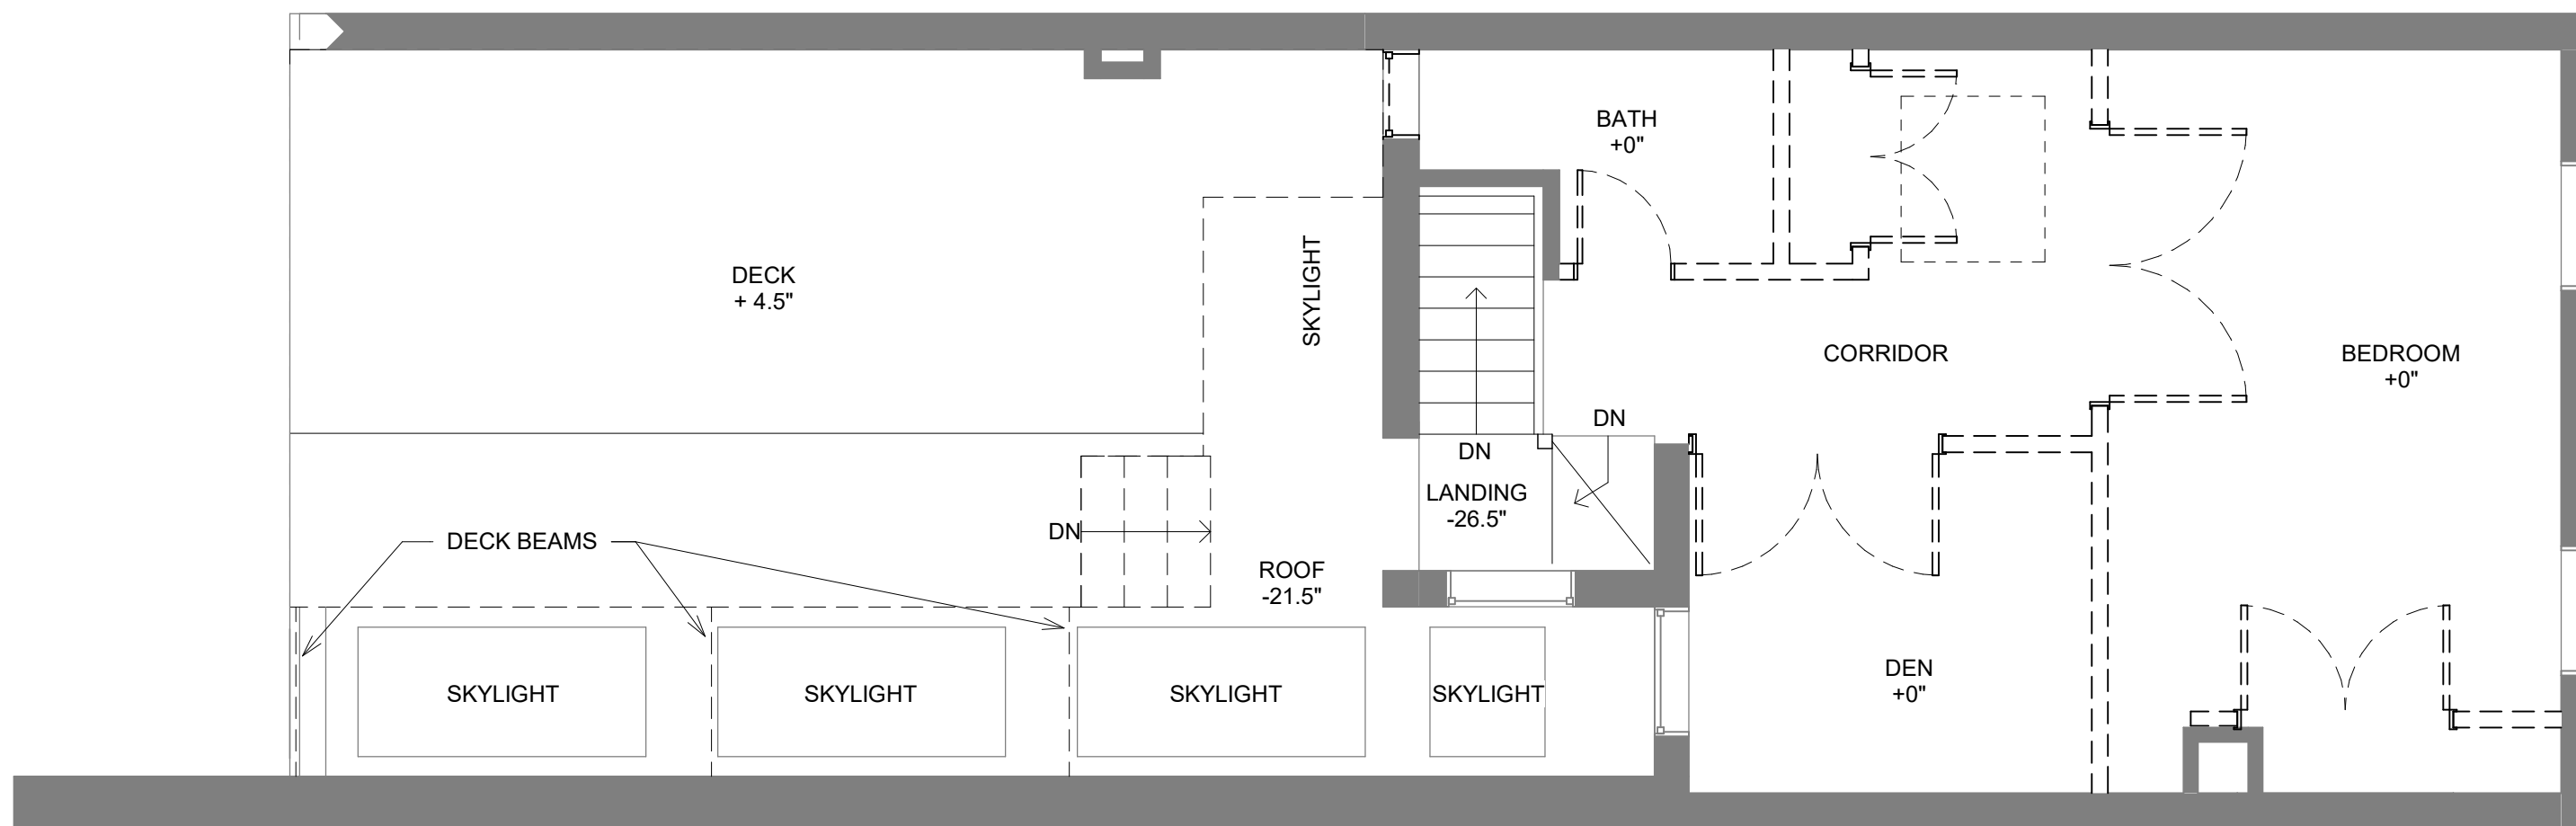

2 LEVEL 03 DEMO PLAN
1/4" = 1'-0"

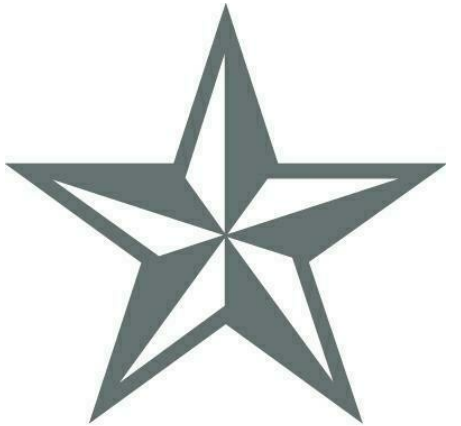

**BLUE
STAR**

DRAWINGS PROVIDED BY:
BLUE STAR
515 M ST SE, #201
WASHINGTON, DC 20003
BlueStarDesignBuild.com

OWNERS:
Paul & Rosie Nathanson
124 11TH St SE
Washington, DC 20003


NATHANSON RESIDENCE

124 11TH St SE
Washington, DC 20003


FILE: 8.18.01
Date 1/15/2019
Scale 1/4" = 1'-0"

**A0061
DEMO PLANS**

I AM RESPONSIBLE FOR DETERMINING THAT THE ARCHITECTURAL DESIGNS INCLUDED IN THIS APPLICATION ARE IN COMPLIANCE WITH ALL LAWS AND REGULATIONS OF THE DISTRICT OF COLUMBIA. I HAVE PERSONALLY PREPARED, OR DIRECTLY SUPERVISED THE DEVELOPMENT OF, THE ARCHITECTURAL DESIGNS INCLUDED IN THIS APPLICATION.

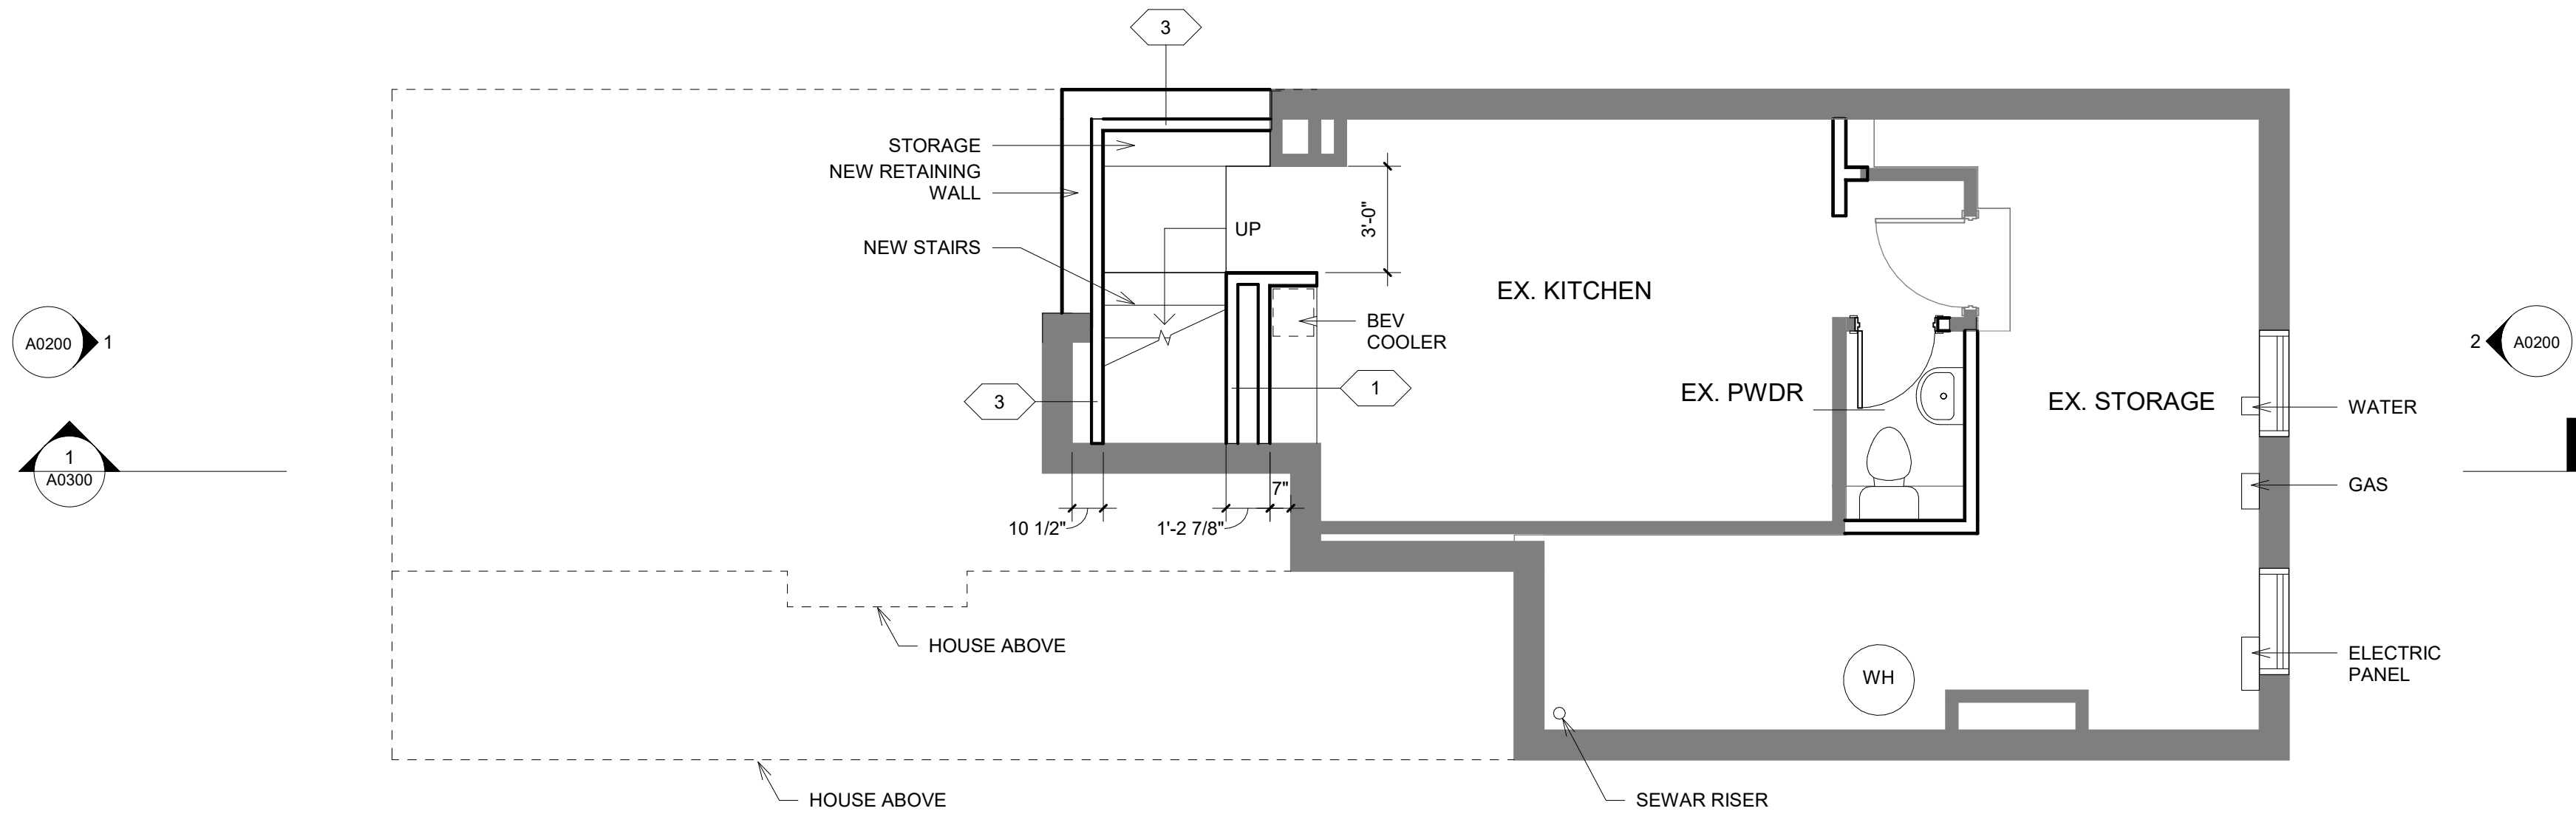

1 CELLAR FLOOR PLAN
1/4" = 1'-0"

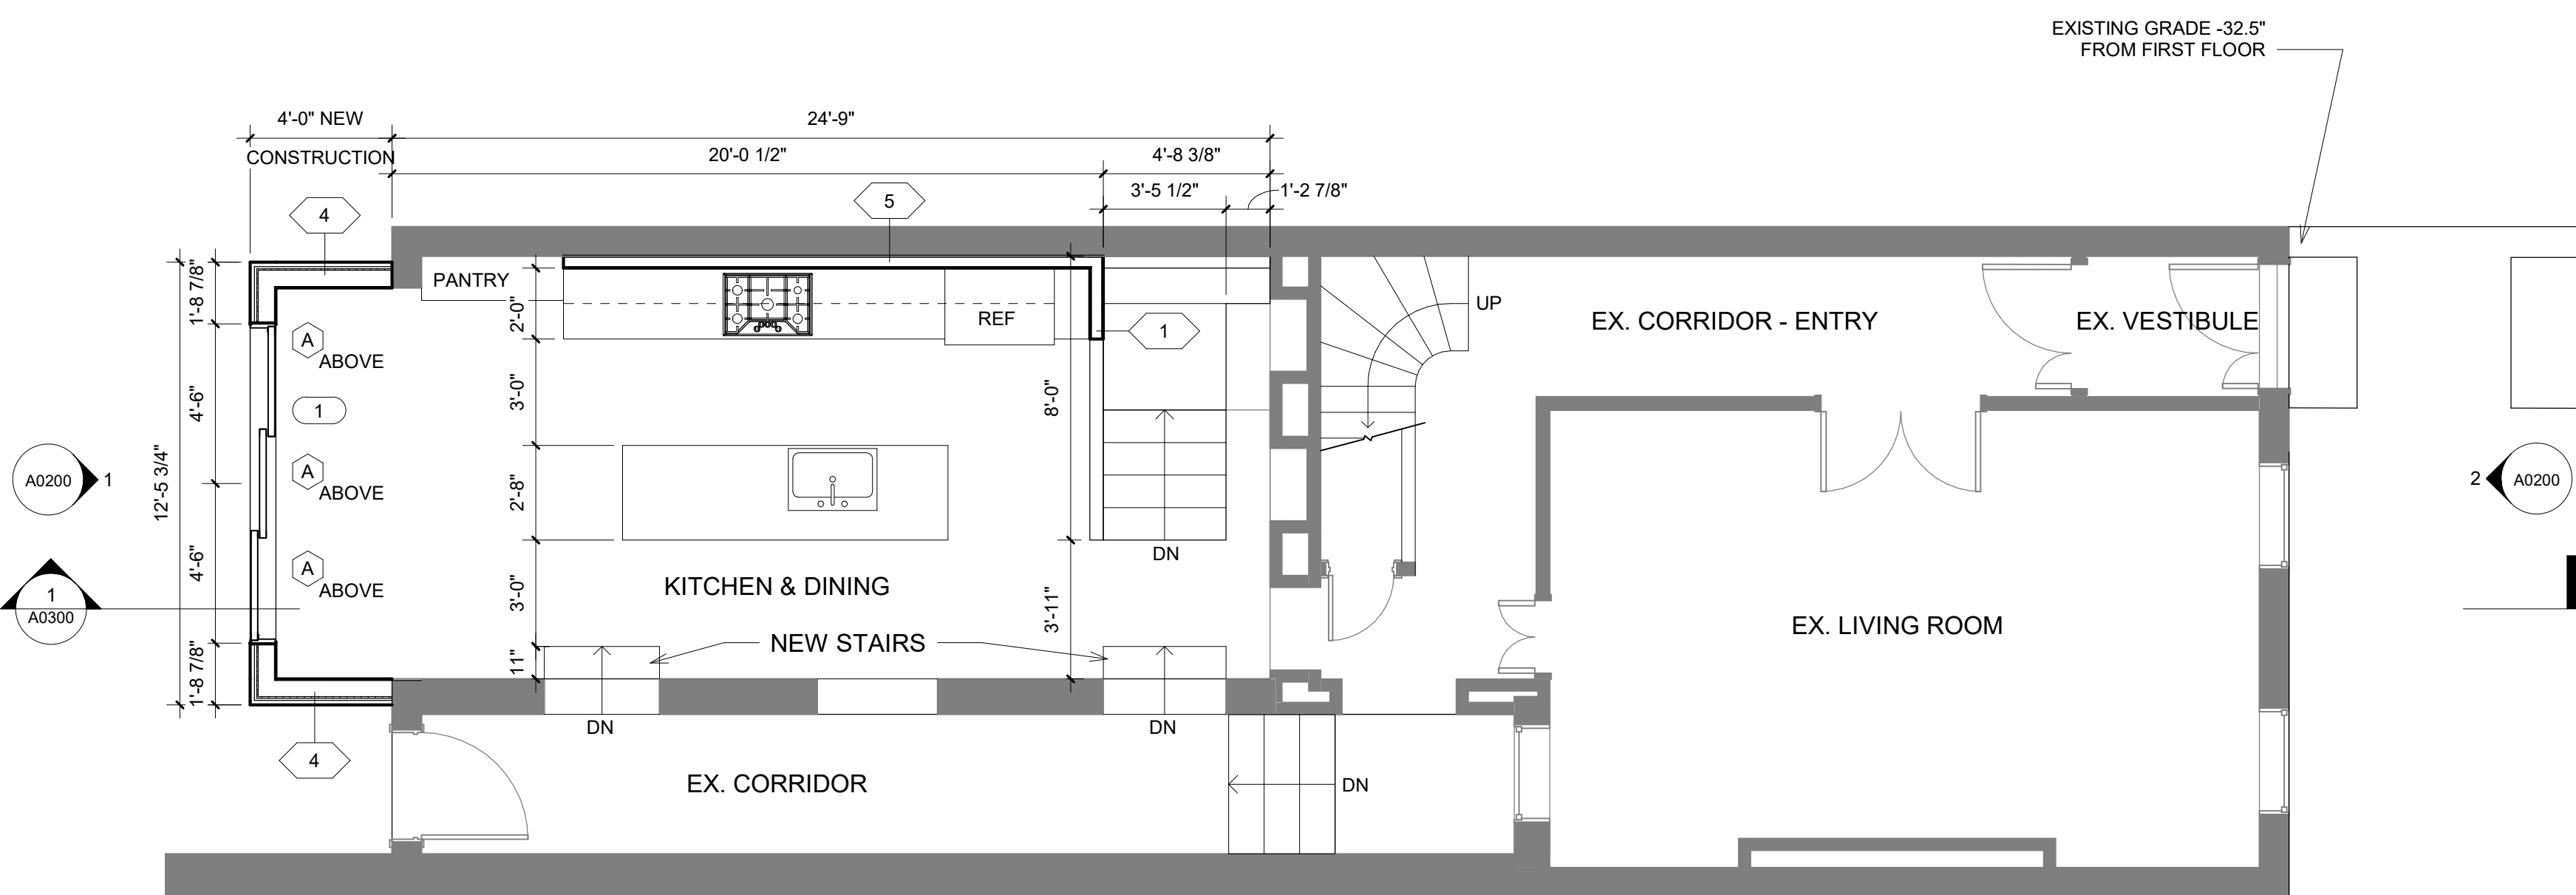

2 LEVEL 01 FLOOR PLAN
1/4" = 1'-0"



BLUE STAR
DRAWINGS PROVIDED BY:
BLUE STAR
515 M ST SE, #201
WASHINGTON, DC 20003
BlueStarDesignBuild.com


OWNERS:
Paul & Rosie Nathanson
124 11TH St SE
Washington, DC 20003

NATHANSON RESIDENCE
124 11TH St SE
Washington, DC 20003


FILE: 8.18.01
Date: 1/15/2019
Scale: 1/4" = 1'-0"

A0101 FLOOR PLANS

I AM RESPONSIBLE FOR DETERMINING THAT THE ARCHITECTURAL DESIGNS INCLUDED IN THIS APPLICATION ARE IN COMPLIANCE WITH ALL LAWS AND REGULATIONS OF THE DISTRICT OF COLUMBIA. I HAVE PERSONALLY PREPARED, OR DIRECTLY SUPERVISED THE DEVELOPMENT OF, THE ARCHITECTURAL DESIGNS INCLUDED IN THIS APPLICATION.

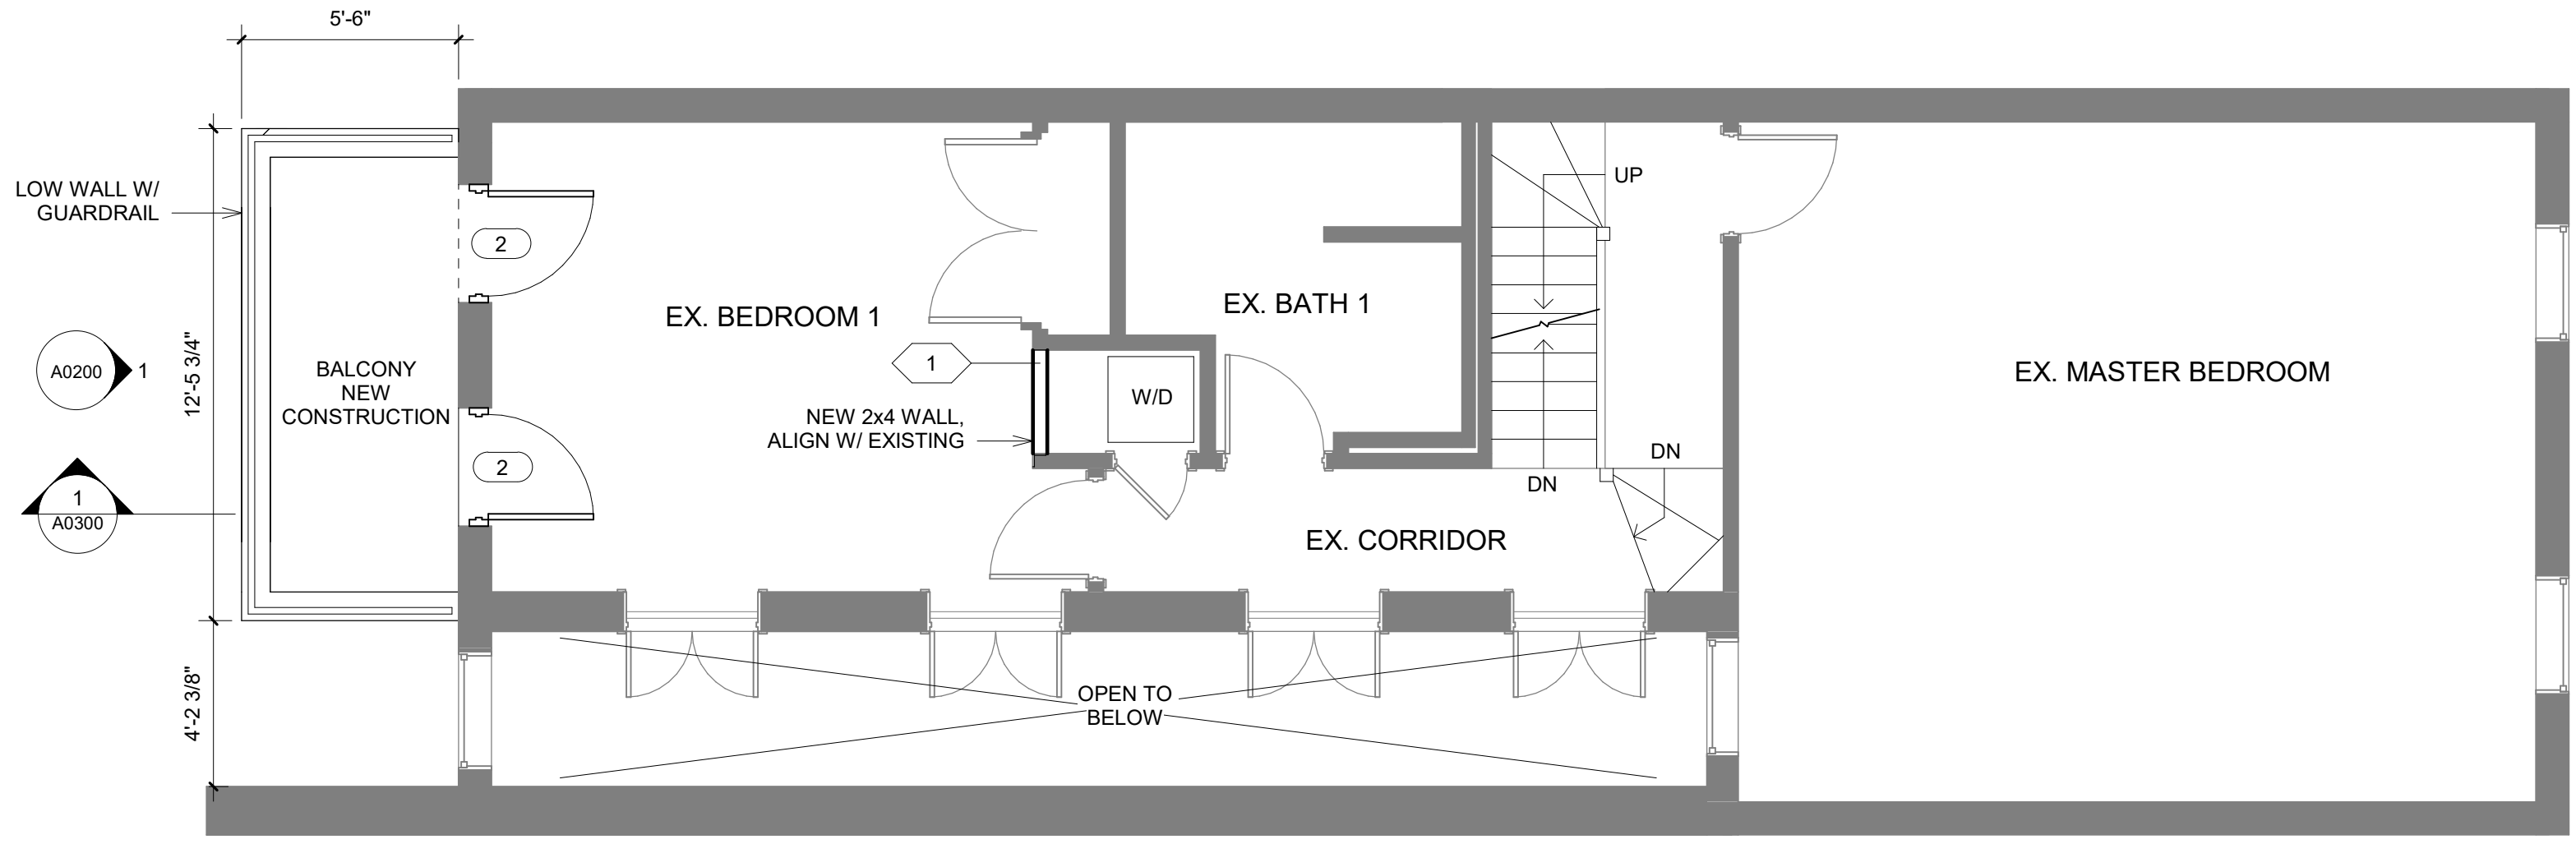

1 LEVEL 02 DEMO PLAN
1/4" = 1'-0"

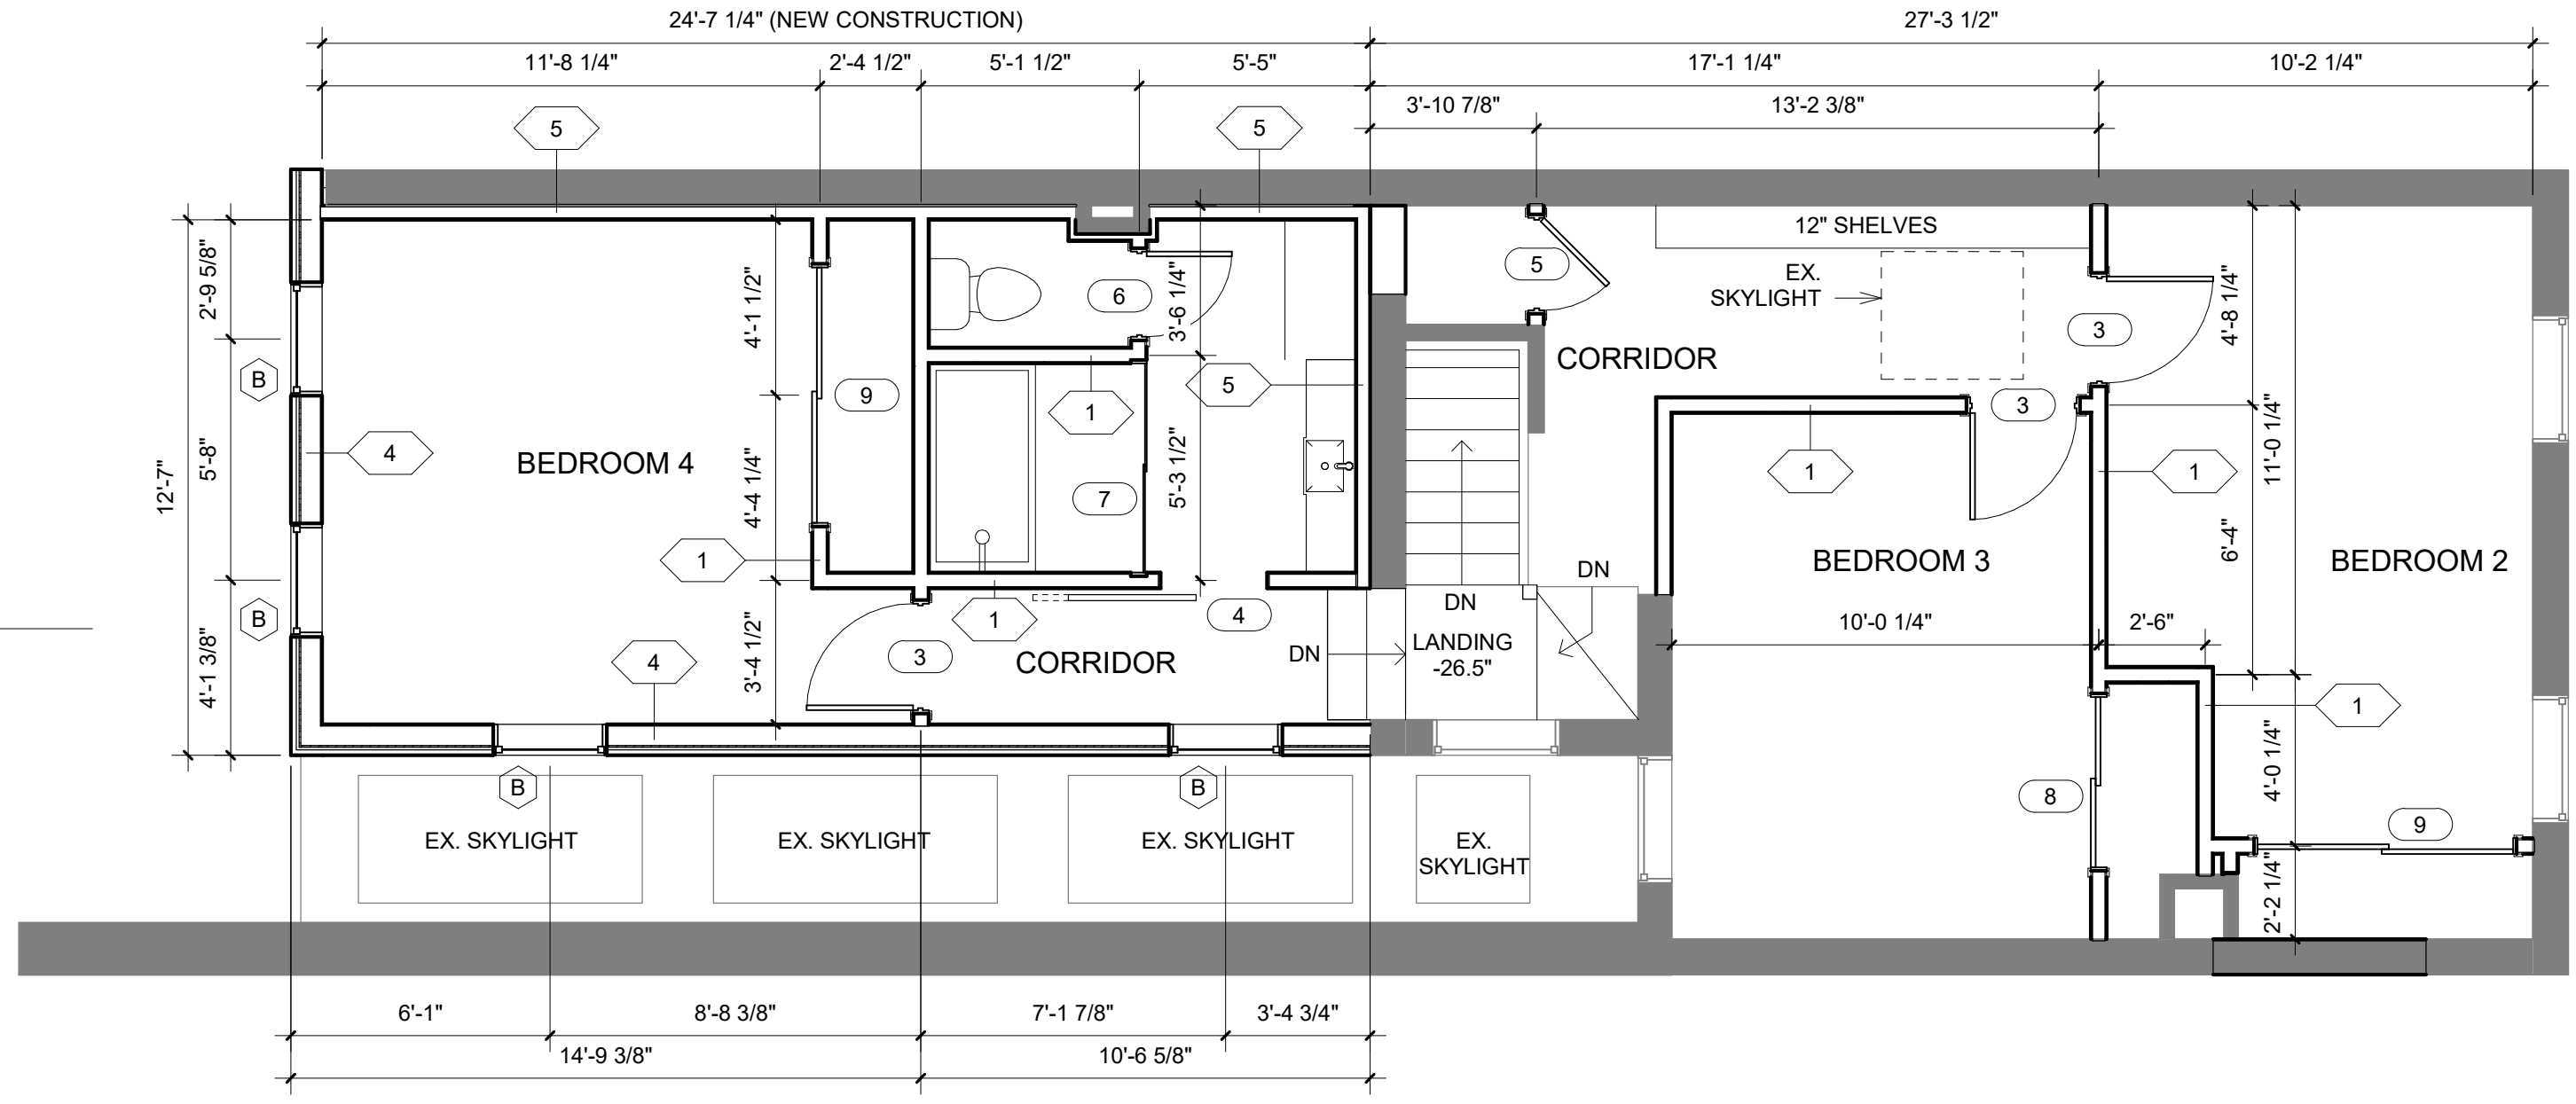

2 LEVEL 03 FLOOR PLAN
1/4" = 1'-0"



BLUE STAR

DRAWINGS PROVIDED BY:
BLUE STAR
515 M ST SE, #201
WASHINGTON, DC 20003
BlueStarDesignBuild.com


OWNERS:
Paul & Rosie Nathanson
124 11TH St SE
Washington, DC 20003

NATHANSON RESIDENCE
124 11TH St SE
Washington, DC 20003

FILE: 8.18.01
Date: 1/15/2019
Scale: 1/4" = 1'-0"

A0102
FLOOR PLANS

I AM RESPONSIBLE FOR DETERMINING THAT THE ARCHITECTURAL DESIGNS INCLUDED IN THIS APPLICATION ARE IN COMPLIANCE WITH ALL LAWS AND REGULATIONS OF THE DISTRICT OF COLUMBIA. I HAVE PERSONALLY PREPARED, OR DIRECTLY SUPERVISED THE DEVELOPMENT OF, THE ARCHITECTURAL DESIGNS INCLUDED IN THIS APPLICATION.

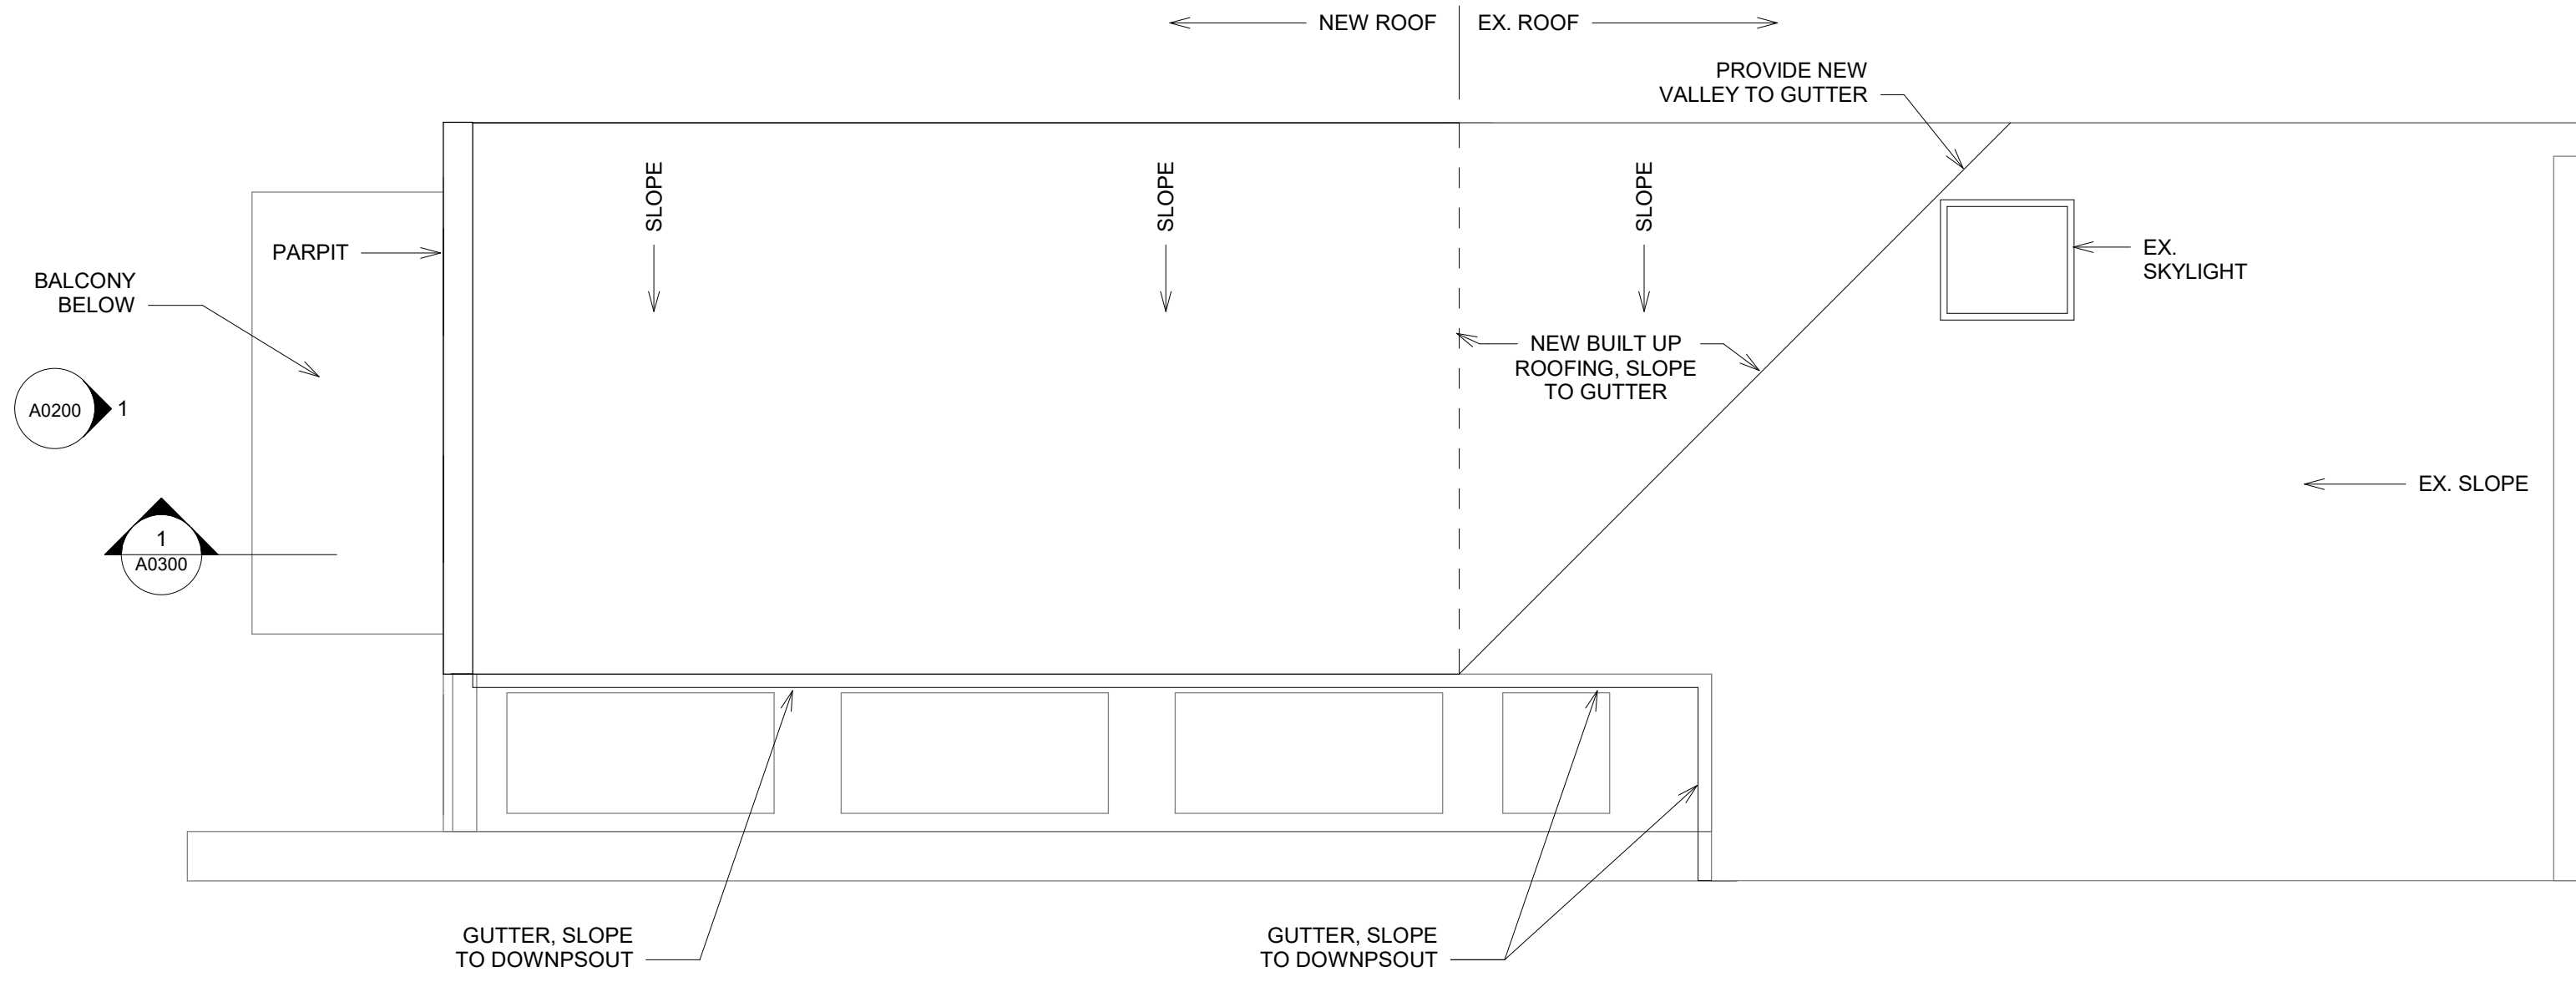

1 CEILING
1/4" = 1'-0"



**BLUE
STAR**

DRAWINGS PROVIDED BY:
BLUE STAR
515 M ST SE, #201
WASHINGTON, DC 20003
BlueStarDesignBuild.com

OWNERS:
Paul & Rosie Nathanson
124 11TH St SE
Washington, DC 20003


NATHANSON RESIDENCE

124 11TH St SE
Washington, DC 20003

FILE: 8.18.01
Date 1/15/2019
Scale 1/4" = 1'-0"

**A0103
ROOF PLAN**

"I AM RESPONSIBLE FOR DETERMINING THAT THE ARCHITECTURAL DESIGNS INCLUDED IN THIS APPLICATION ARE IN COMPLIANCE WITH ALL LAWS AND REGULATIONS OF THE DISTRICT OF COLUMBIA. I HAVE PERSONALLY PREPARED, OR DIRECTLY SUPERVISED THE DEVELOPMENT OF, THE ARCHITECTURAL DESIGNS INCLUDED IN THIS APPLICATION."

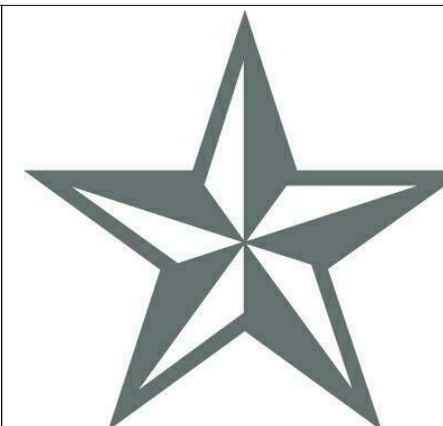

**BLUE
STAR**

DRAWINGS PROVIDED BY:
BLUE STAR
515 M ST SE, #201
WASHINGTON, DC 20003
BlueStarDesignBuild.com

OWNERS:
Paul & Rosie Nathanson
124 11TH St SE
Washington, DC 20003

NATHANSON RESIDENCE


124 11TH St SE
Washington, DC 20003

FILE: 8.18.01
Date: 1/15/2019
Scale: 1/4" = 1'-0"


**A0110
CARRIAGE HOUSE
PLANS**

I AM RESPONSIBLE FOR DETERMINING THAT THE ARCHITECTURAL DESIGNS INCLUDED IN THIS APPLICATION ARE IN COMPLIANCE WITH ALL LAWS AND REGULATIONS OF THE DISTRICT OF COLUMBIA. I HAVE PERSONALLY PREPARED, OR DIRECTLY SUPERVISED THE DEVELOPMENT OF, THE ARCHITECTURAL DESIGNS INCLUDED IN THIS APPLICATION.


1/15/2019 8:08:24 PM

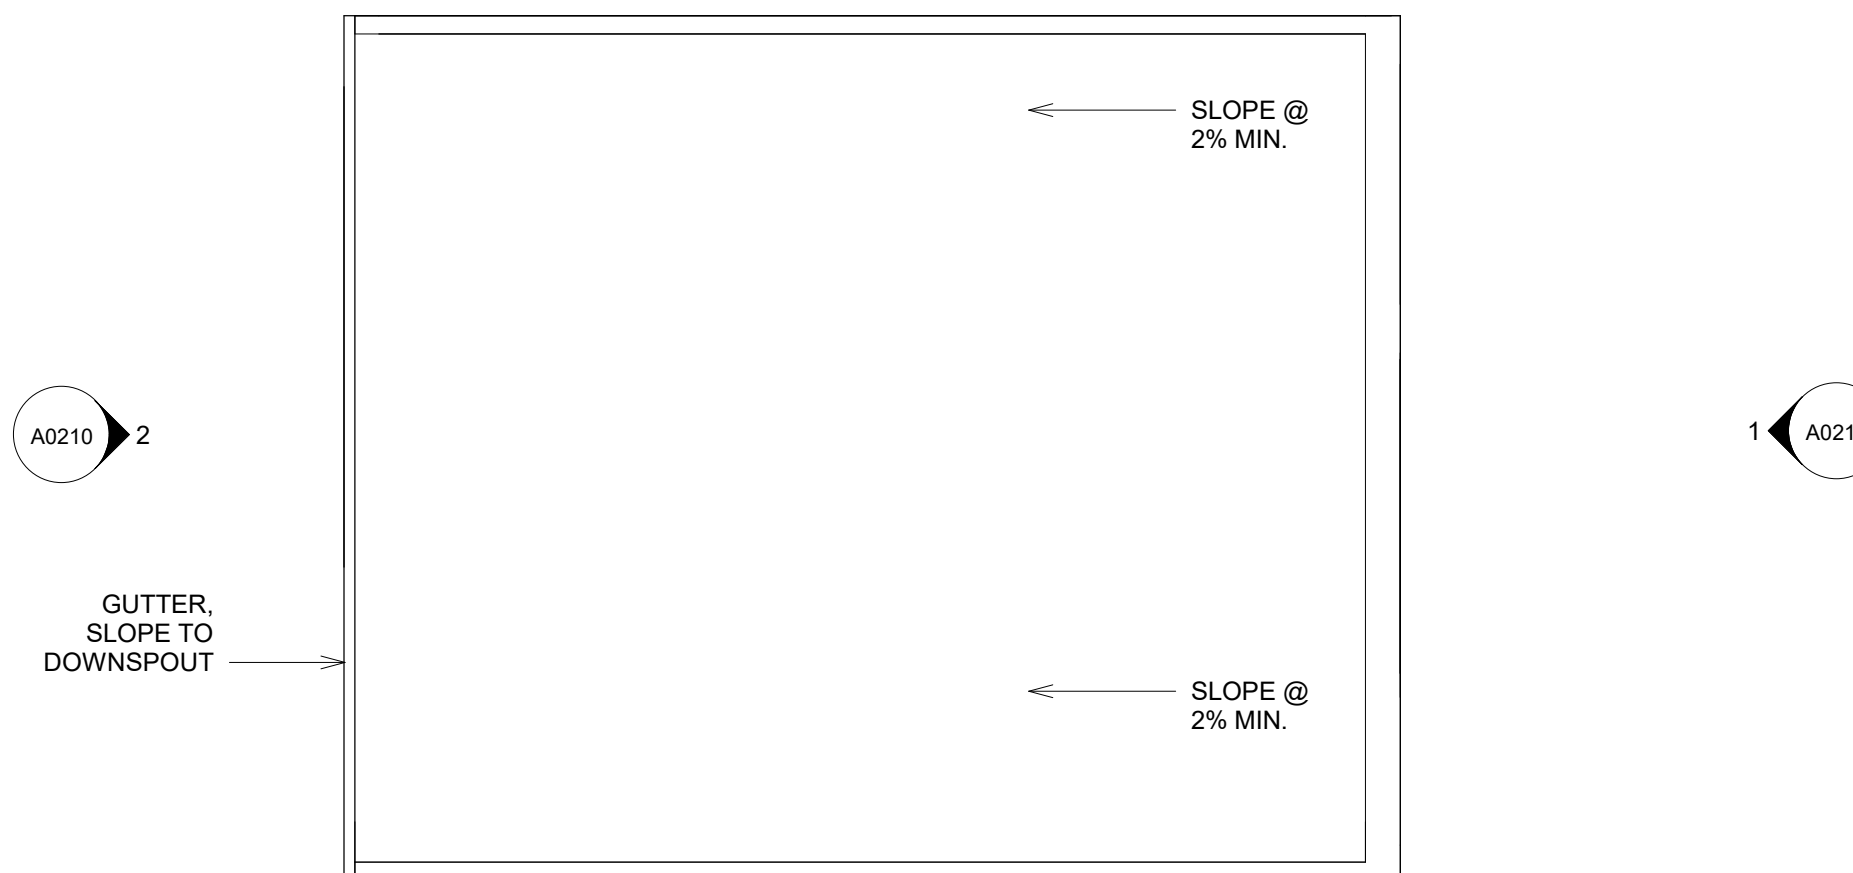

3 ROOF CARRIAGE HOUSE
1/4" = 1'-0"

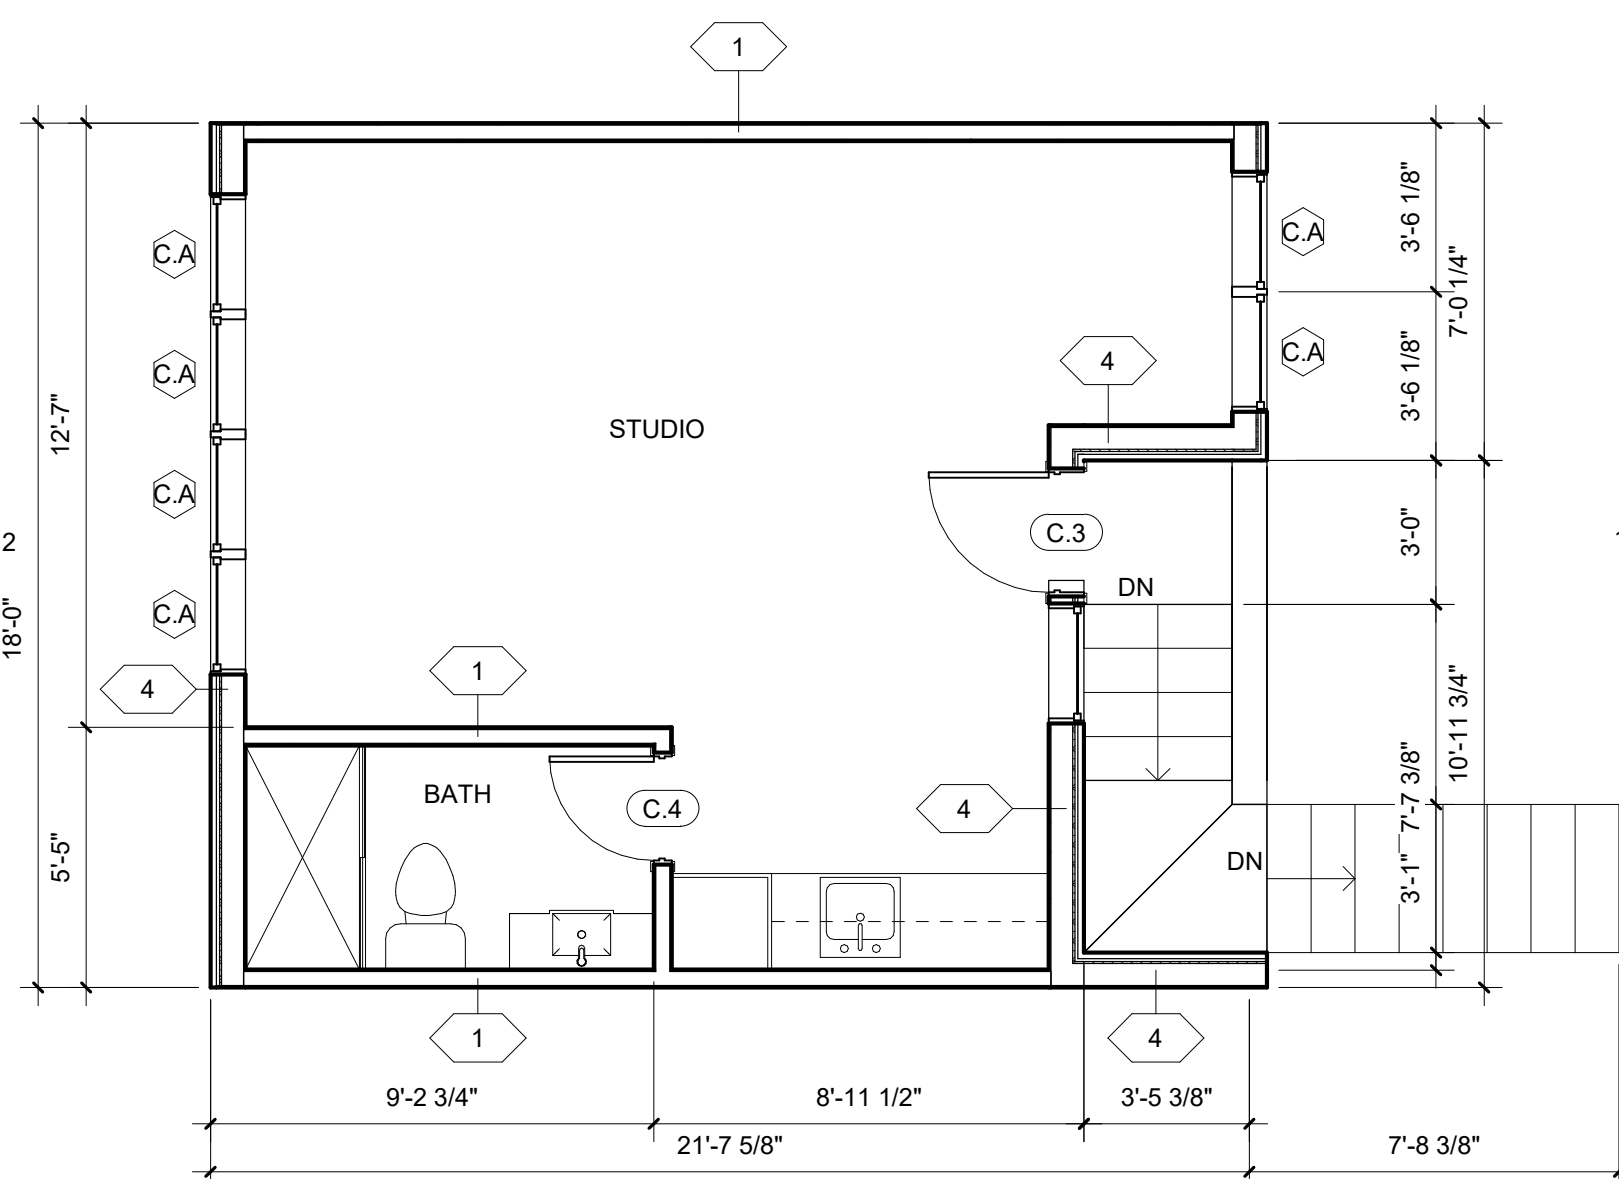


2 LEVEL 02 CARRIAGE HOUSE
1/4" = 1'-0"

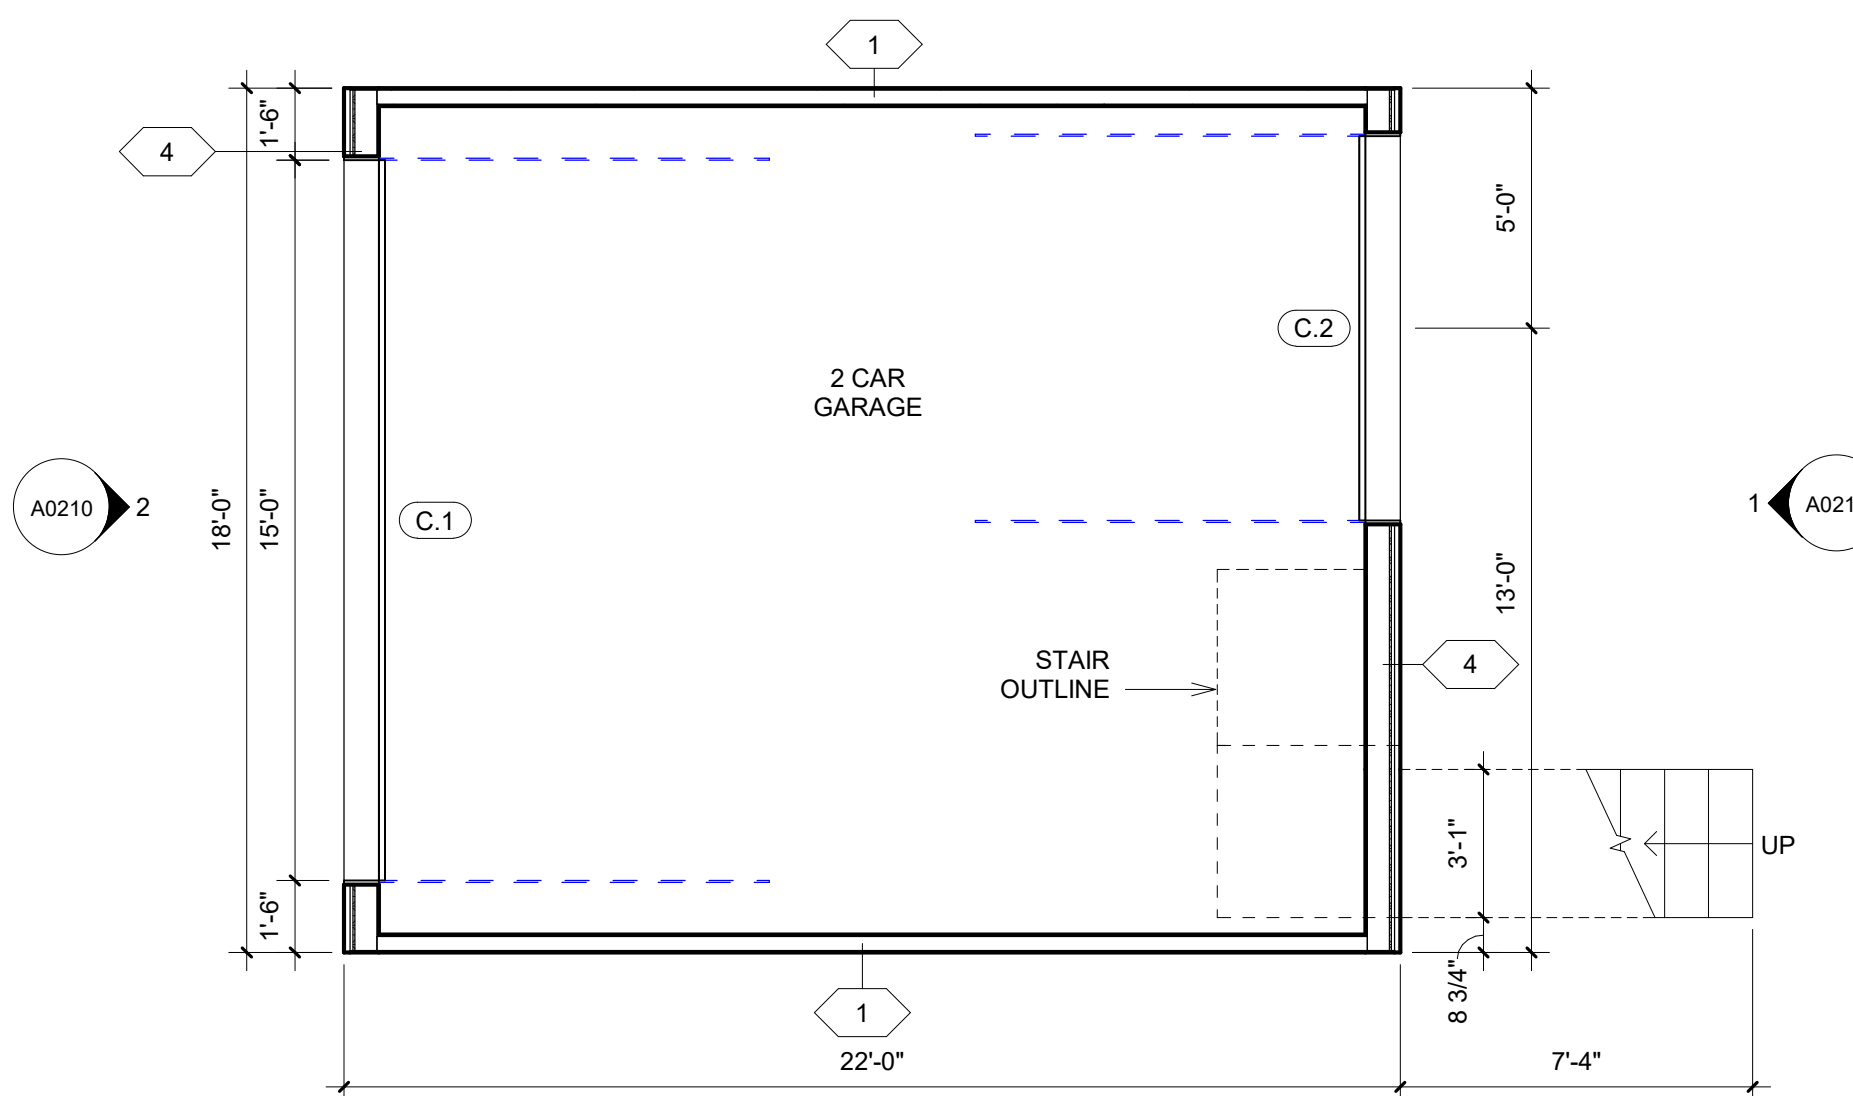


1 LEVEL 01 CARRIAGE HOUSE
1/4" = 1'-0"

"I AM RESPONSIBLE FOR DETERMINING THAT THE ARCHITECTURAL DESIGNS INCLUDED IN THIS APPLICATION ARE IN COMPLIANCE WITH ALL LAWS AND REGULATIONS OF THE DISTRICT OF COLUMBIA. I HAVE PERSONALLY PREPARED, OR DIRECTLY SUPERVISED THE DEVELOPMENT OF, THE ARCHITECTURAL DESIGNS INCLUDED IN THIS APPLICATION."

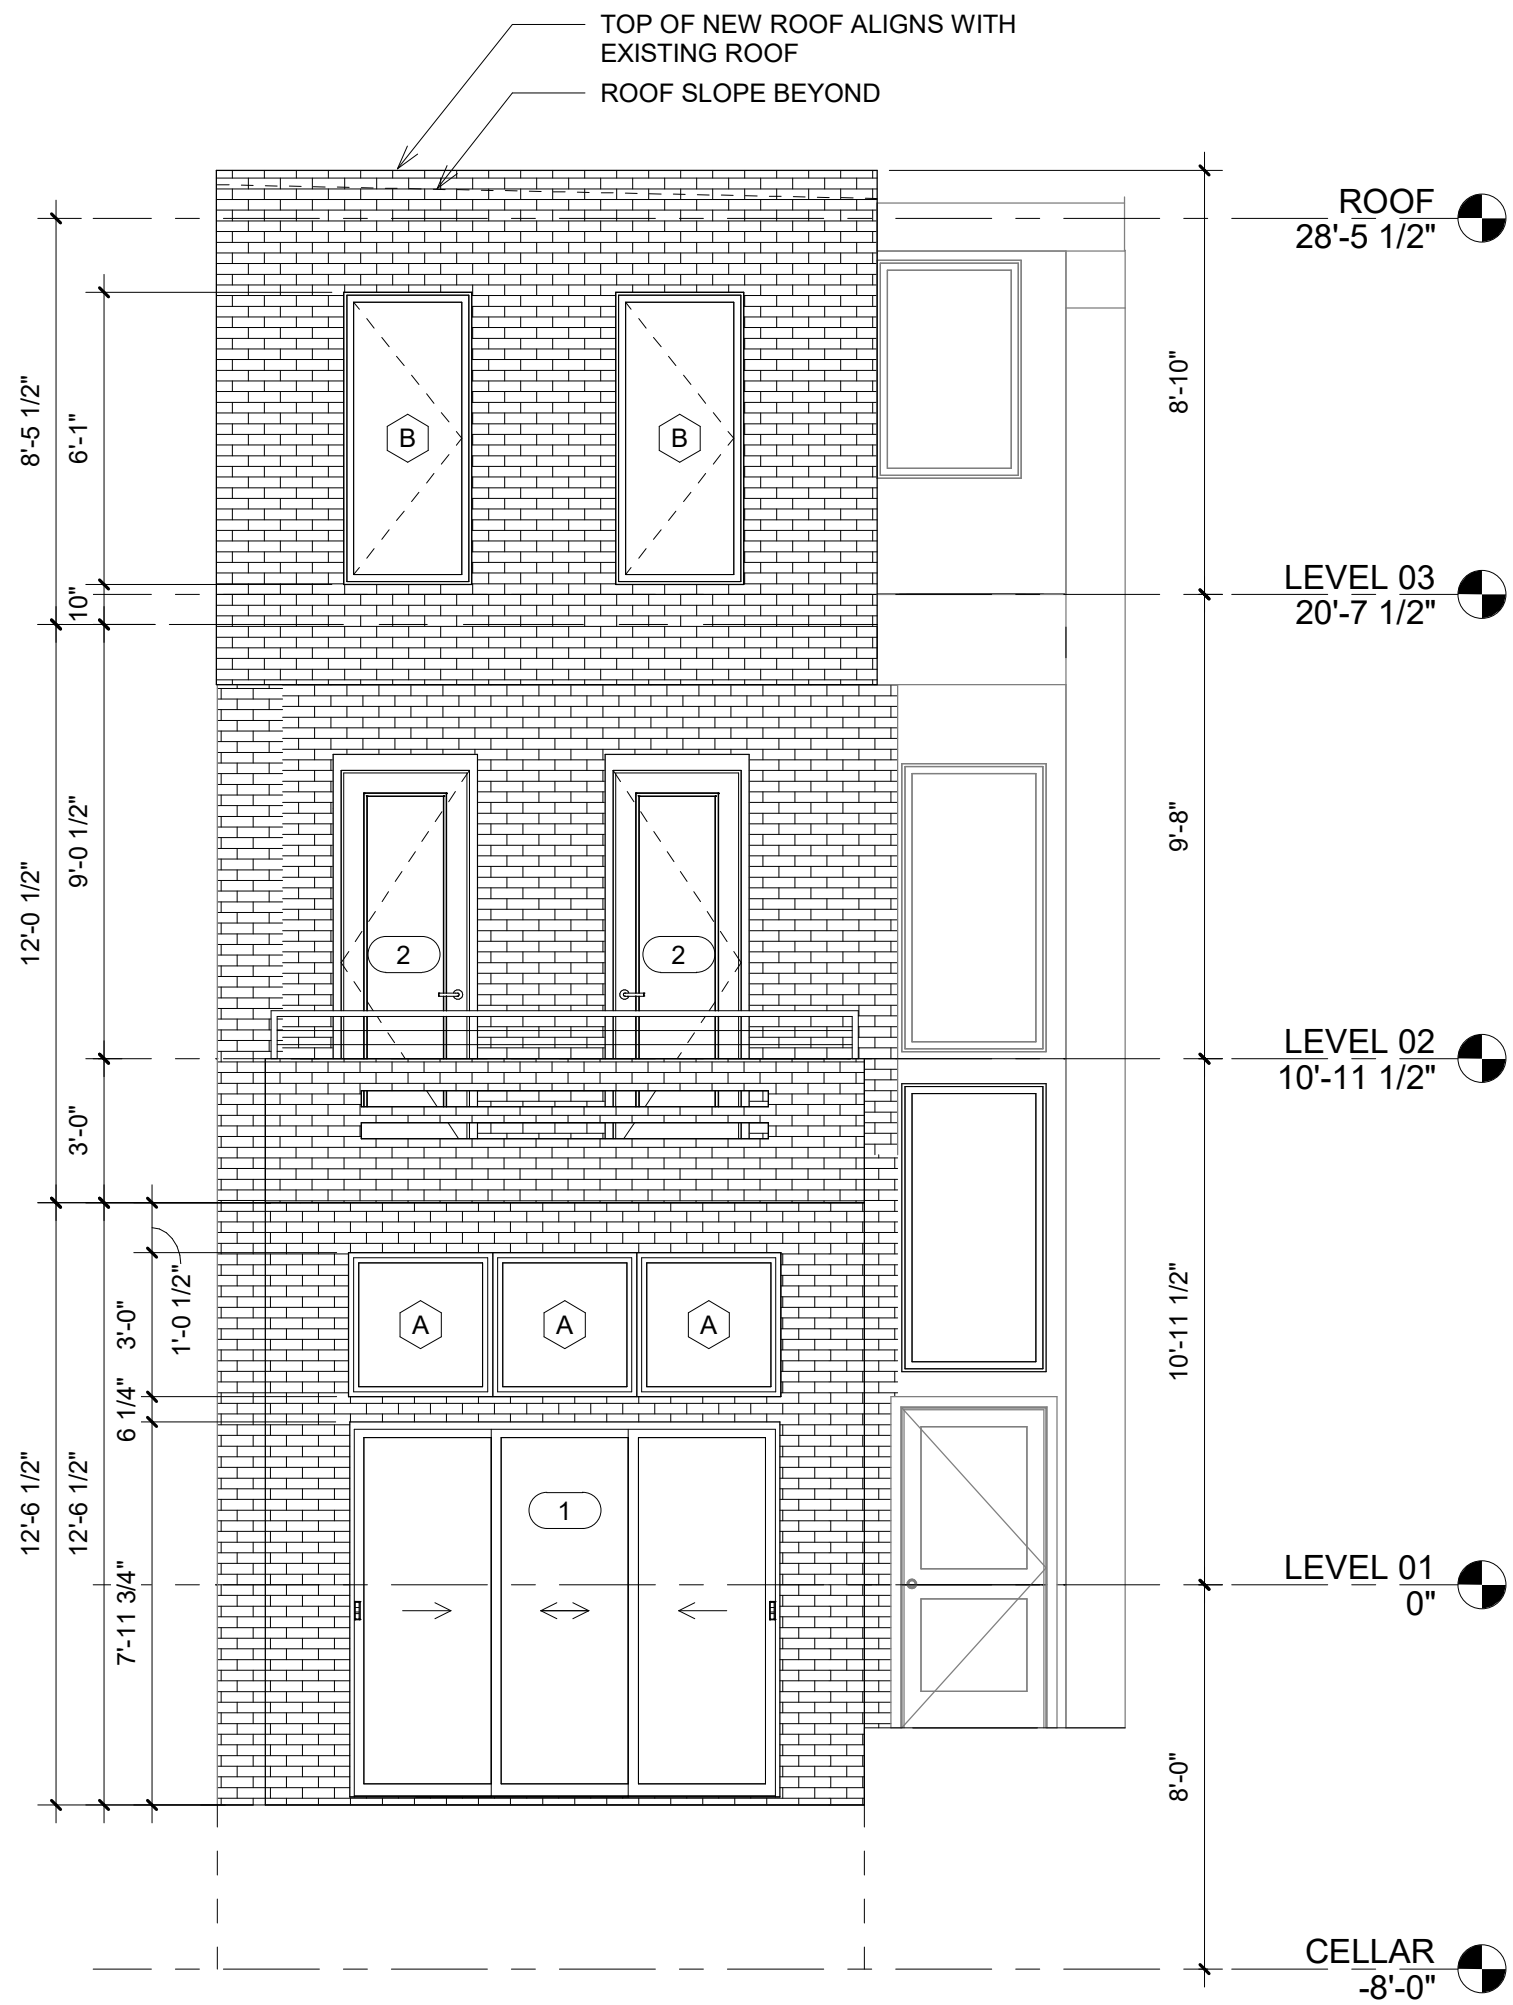

1 EAST ELEVATION
1/4" = 1'-0"

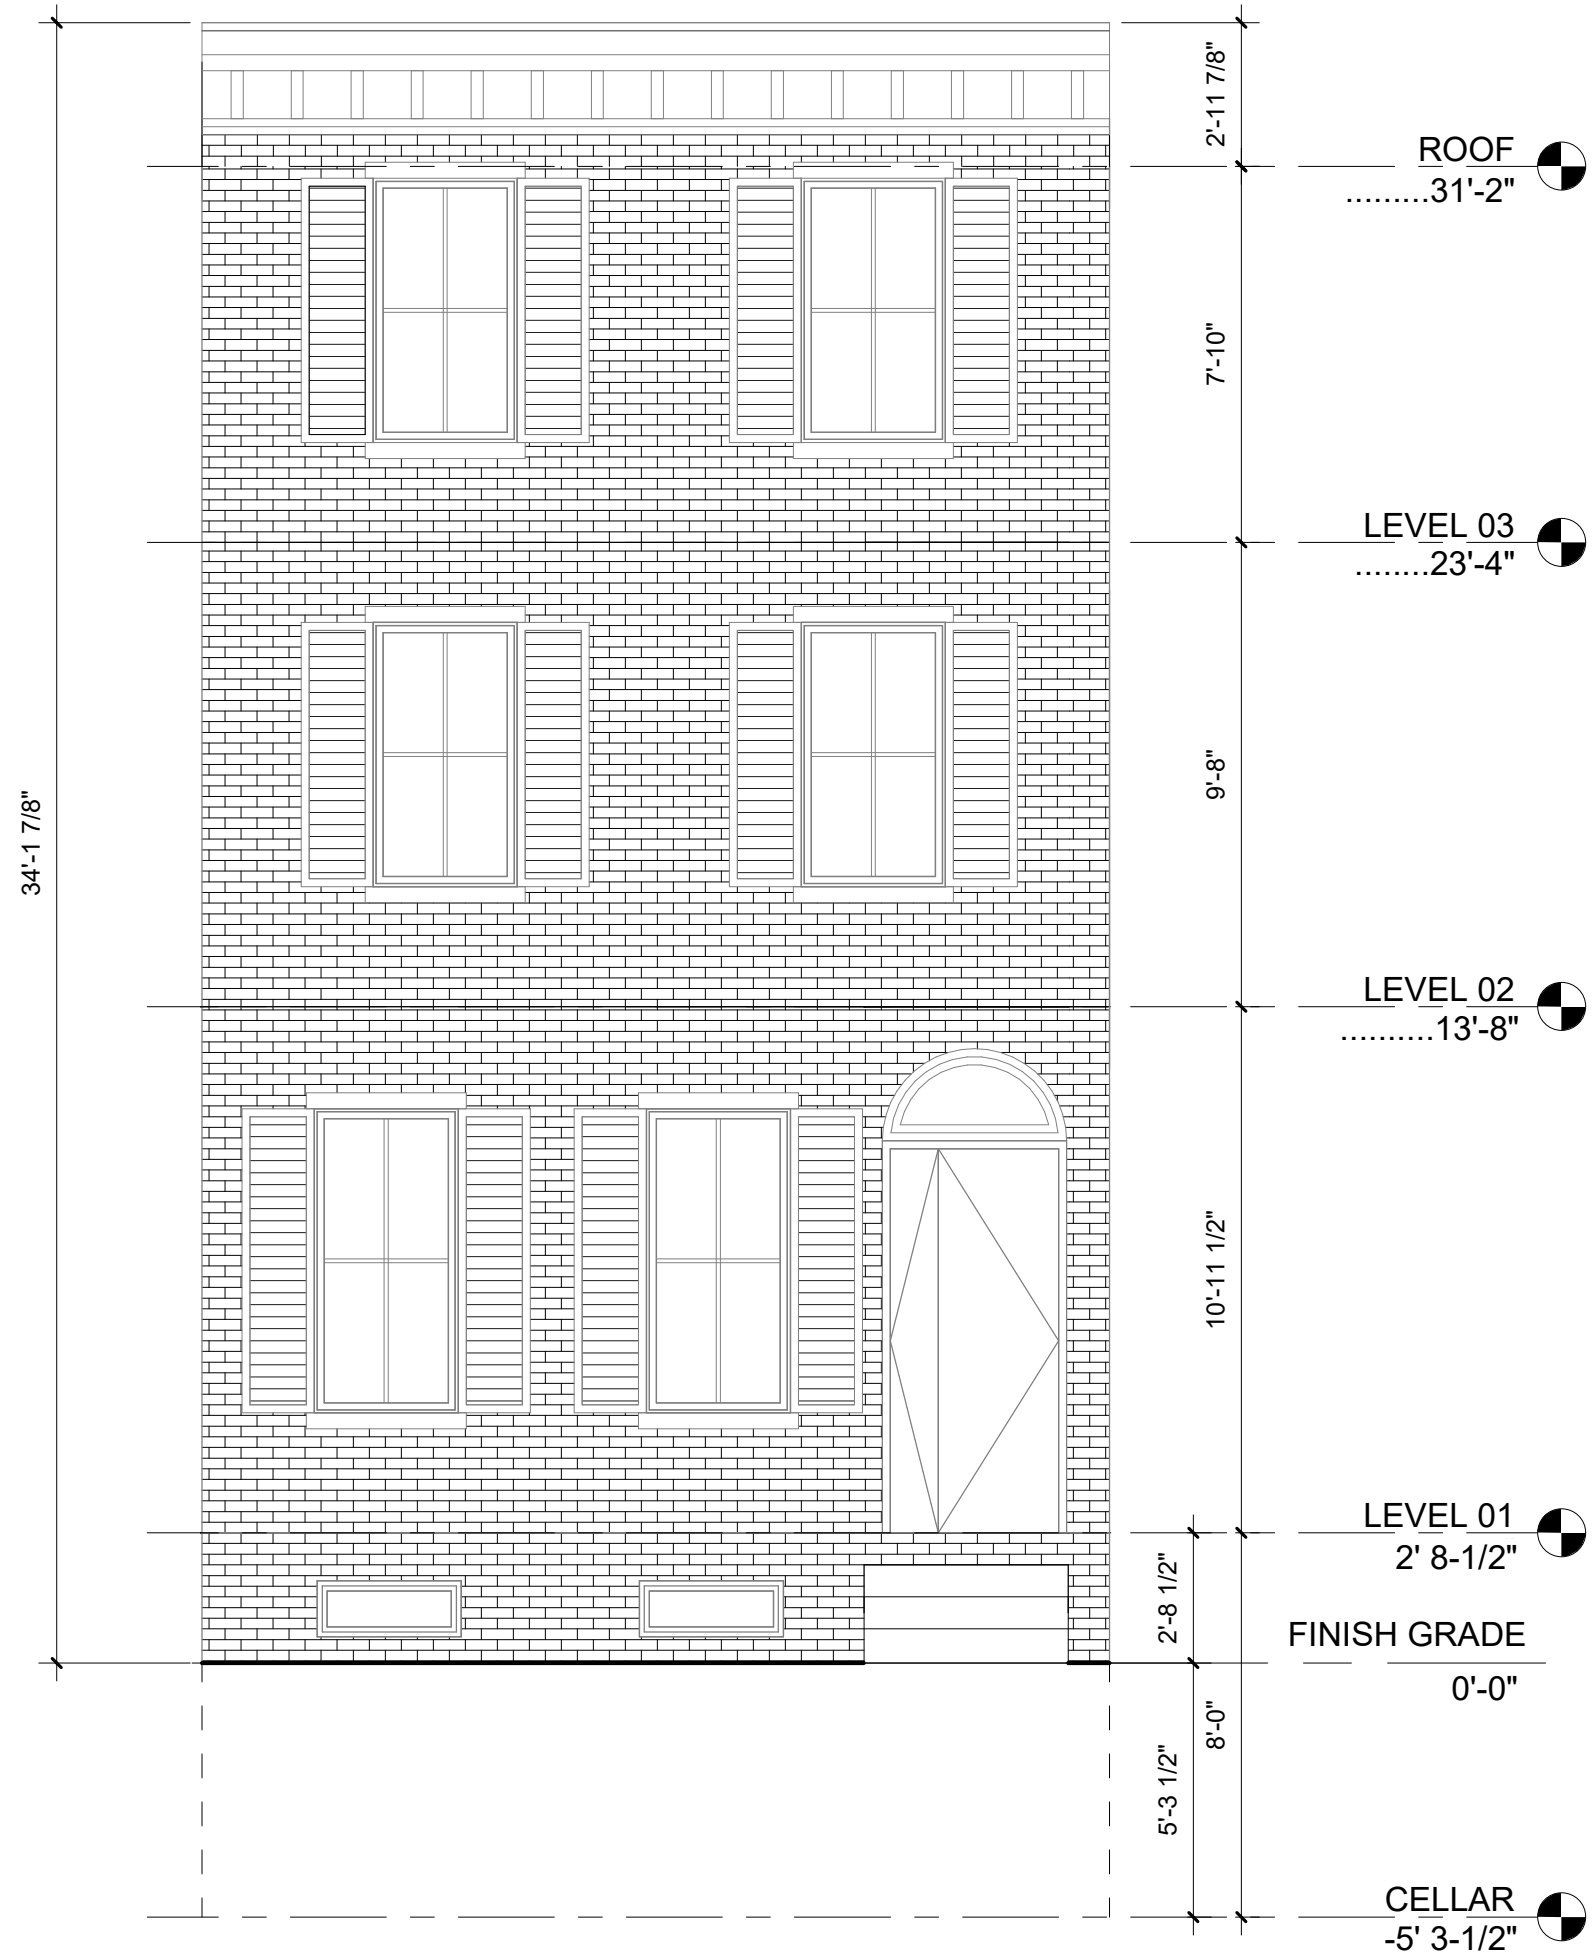

2 WEST ELEVATION
1/4" = 1'-0"



BLUE STAR

DRAWINGS PROVIDED BY:
BLUE STAR
515 M ST SE, #201
WASHINGTON, DC 20003
BlueStarDesignBuild.com

OWNERS:
Paul & Rosie Nathanson
124 11TH St SE
Washington, DC 20003


NATHANSON RESIDENCE

124 11TH St SE
Washington, DC 20003

FILE: 8.18.01
Date 1/15/2019
Scale 1/4" = 1'-0"

A0200
BUILDING
ELEVATION

"I AM RESPONSIBLE FOR DETERMINING THAT THE ARCHITECTURAL DESIGNS INCLUDED IN THIS APPLICATION ARE IN COMPLIANCE WITH ALL LAWS AND REGULATIONS OF THE DISTRICT OF COLUMBIA. I HAVE PERSONALLY PREPARED, OR DIRECTLY SUPERVISED THE DEVELOPMENT OF, THE ARCHITECTURAL DESIGNS INCLUDED IN THIS APPLICATION."

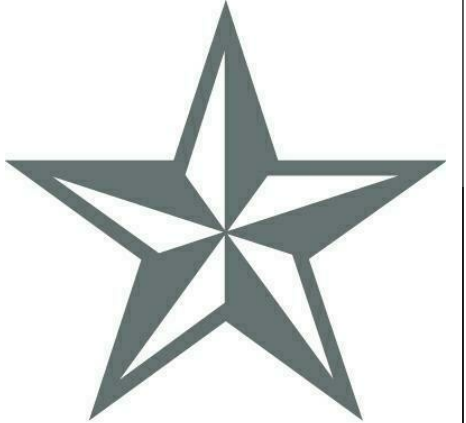

BLUE STAR

DRAWINGS PROVIDED BY:
BLUE STAR
 515 M ST SE, #201
 WASHINGTON, DC 20003
 BlueStarDesignBuild.com

OWNERS:
 Paul & Rosie Nathanson
 124 11TH St SE
 Washington, DC 20003


NATHANSON RESIDENCE

124 11TH St SE
 Washington, DC 20003


FILE: 8.18.01
 Date: 1/15/2019
 Scale: 1/4" = 1'-0"

A0210
CARRIAGE HOUSE
ELEVATIONS

1/15/2019 8:08:29 PM

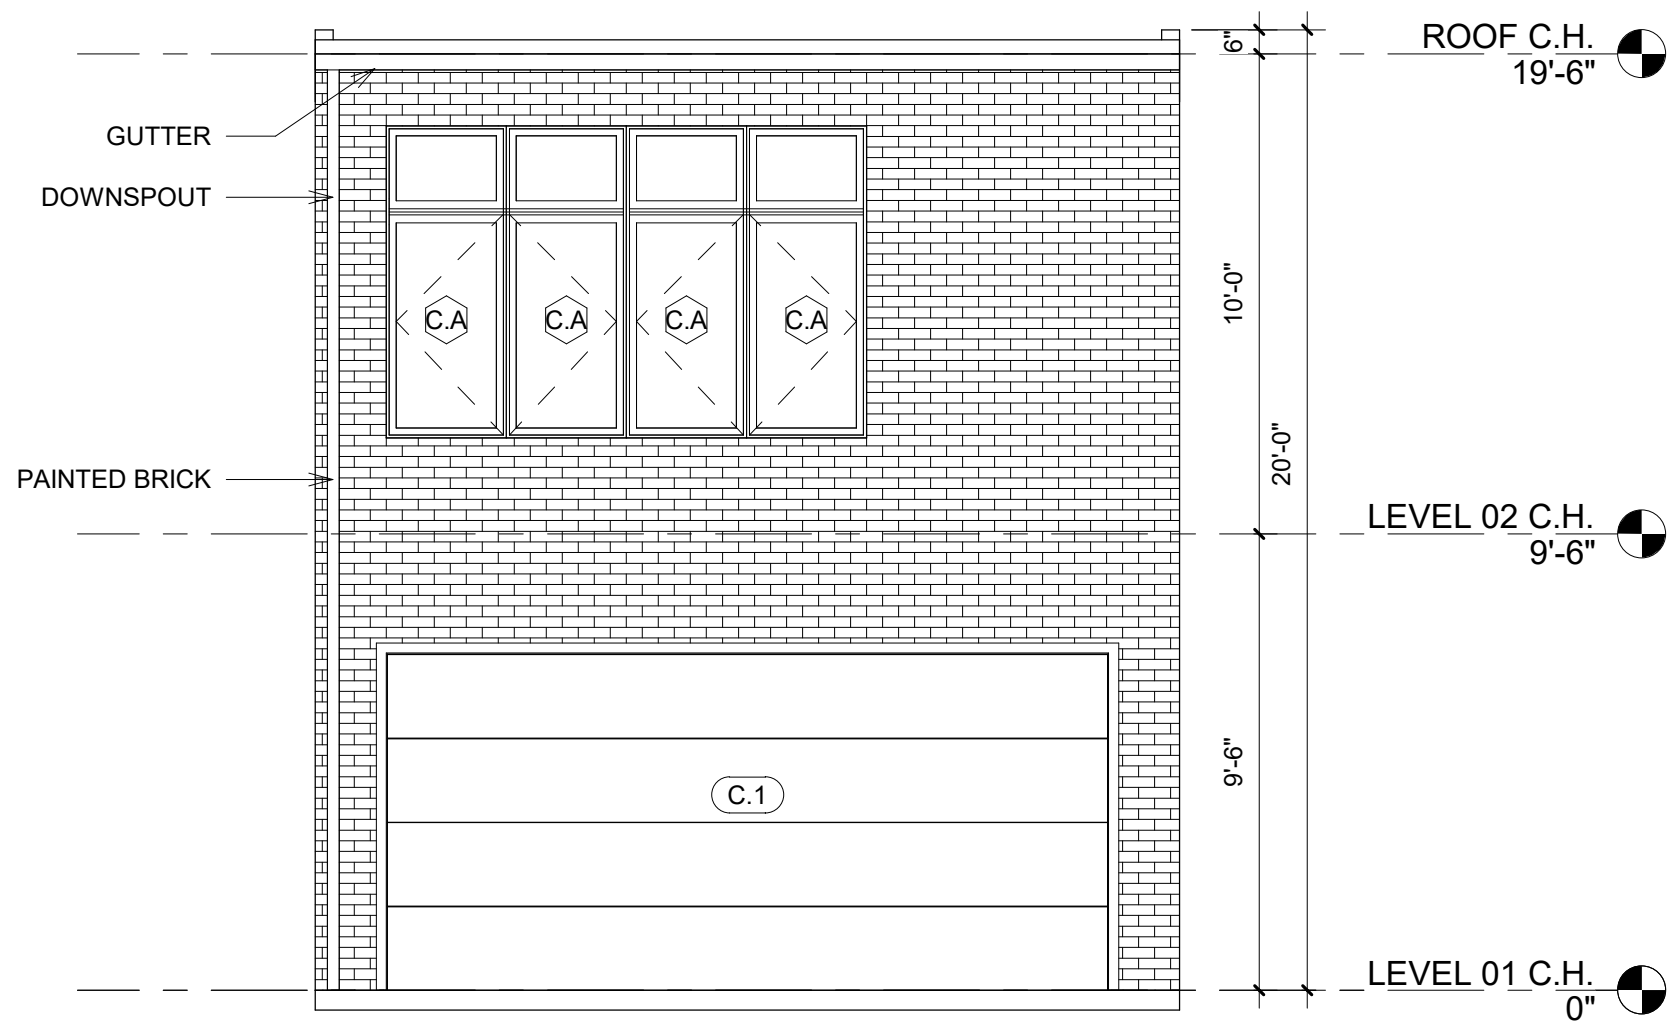


2 CARRIAGE HOUSE ALLEY ELEVATION
 1/4" = 1'-0"

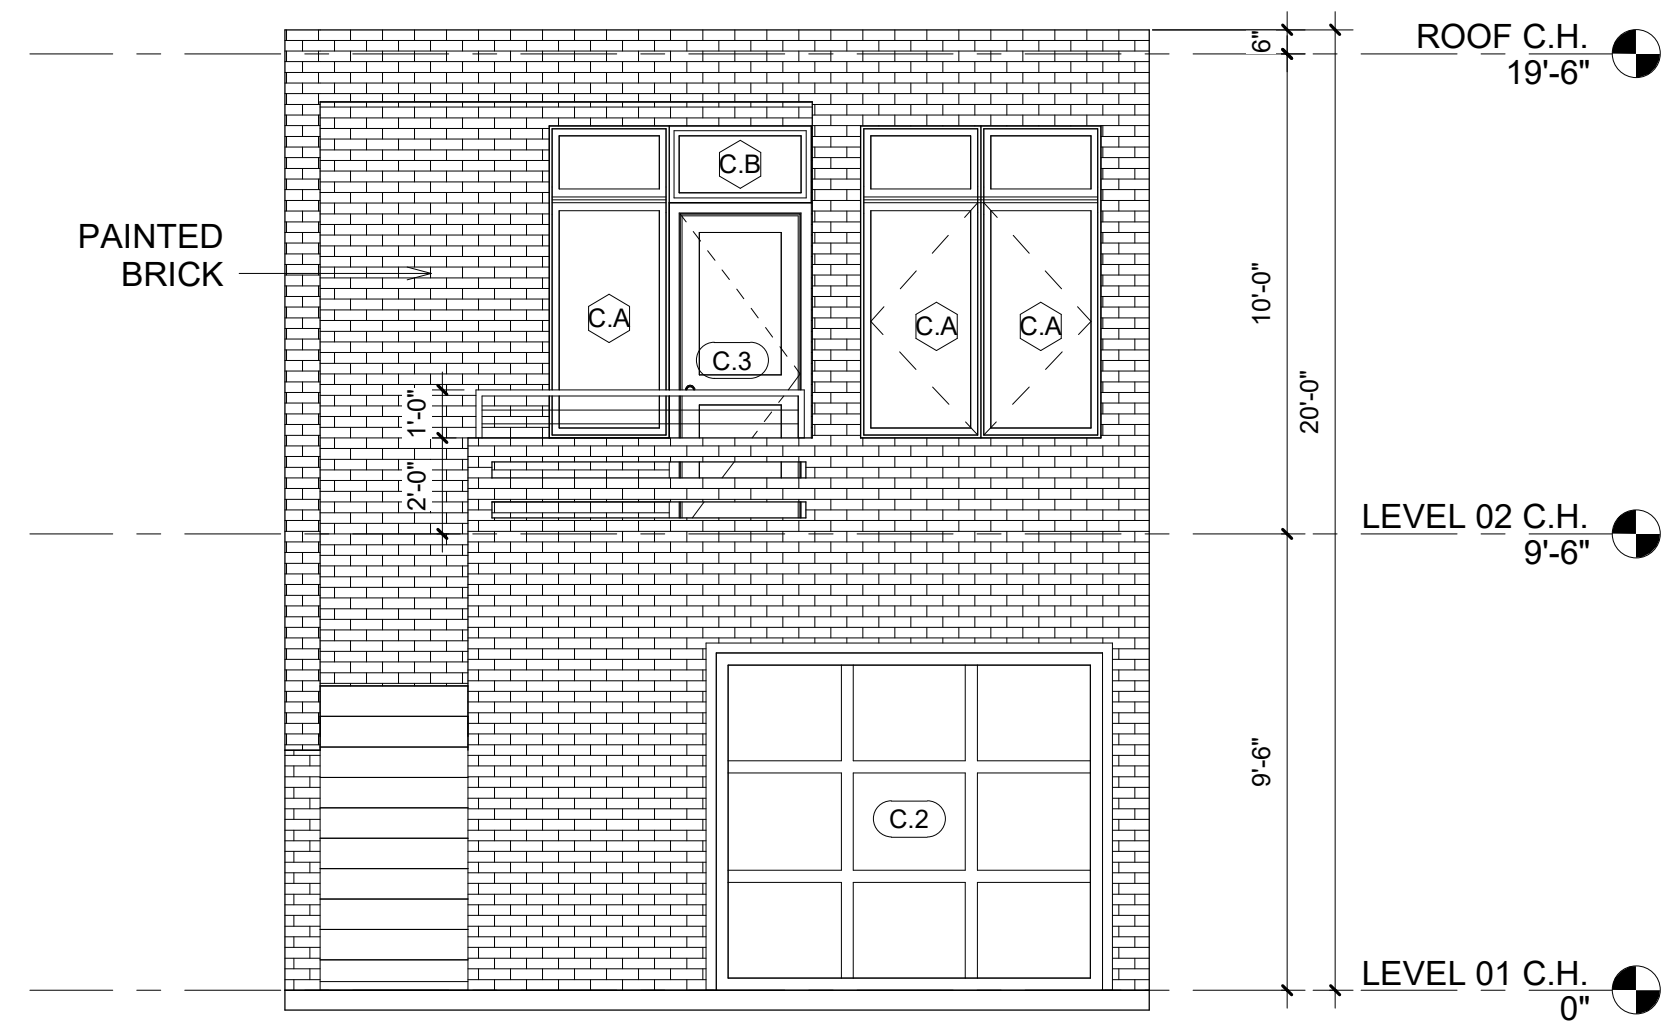

1 CARRIAGE HOUSE COURTYARD
 1/4" = 1'-0"

"I AM RESPONSIBLE FOR DETERMINING THAT THE ARCHITECTURAL DESIGNS INCLUDED IN THIS APPLICATION ARE IN COMPLIANCE WITH ALL LAWS AND REGULATIONS OF THE DISTRICT OF COLUMBIA. I HAVE PERSONALLY PREPARED, OR DIRECTLY SUPERVISED THE DEVELOPMENT OF, THE ARCHITECTURAL DESIGNS INCLUDED IN THIS APPLICATION."

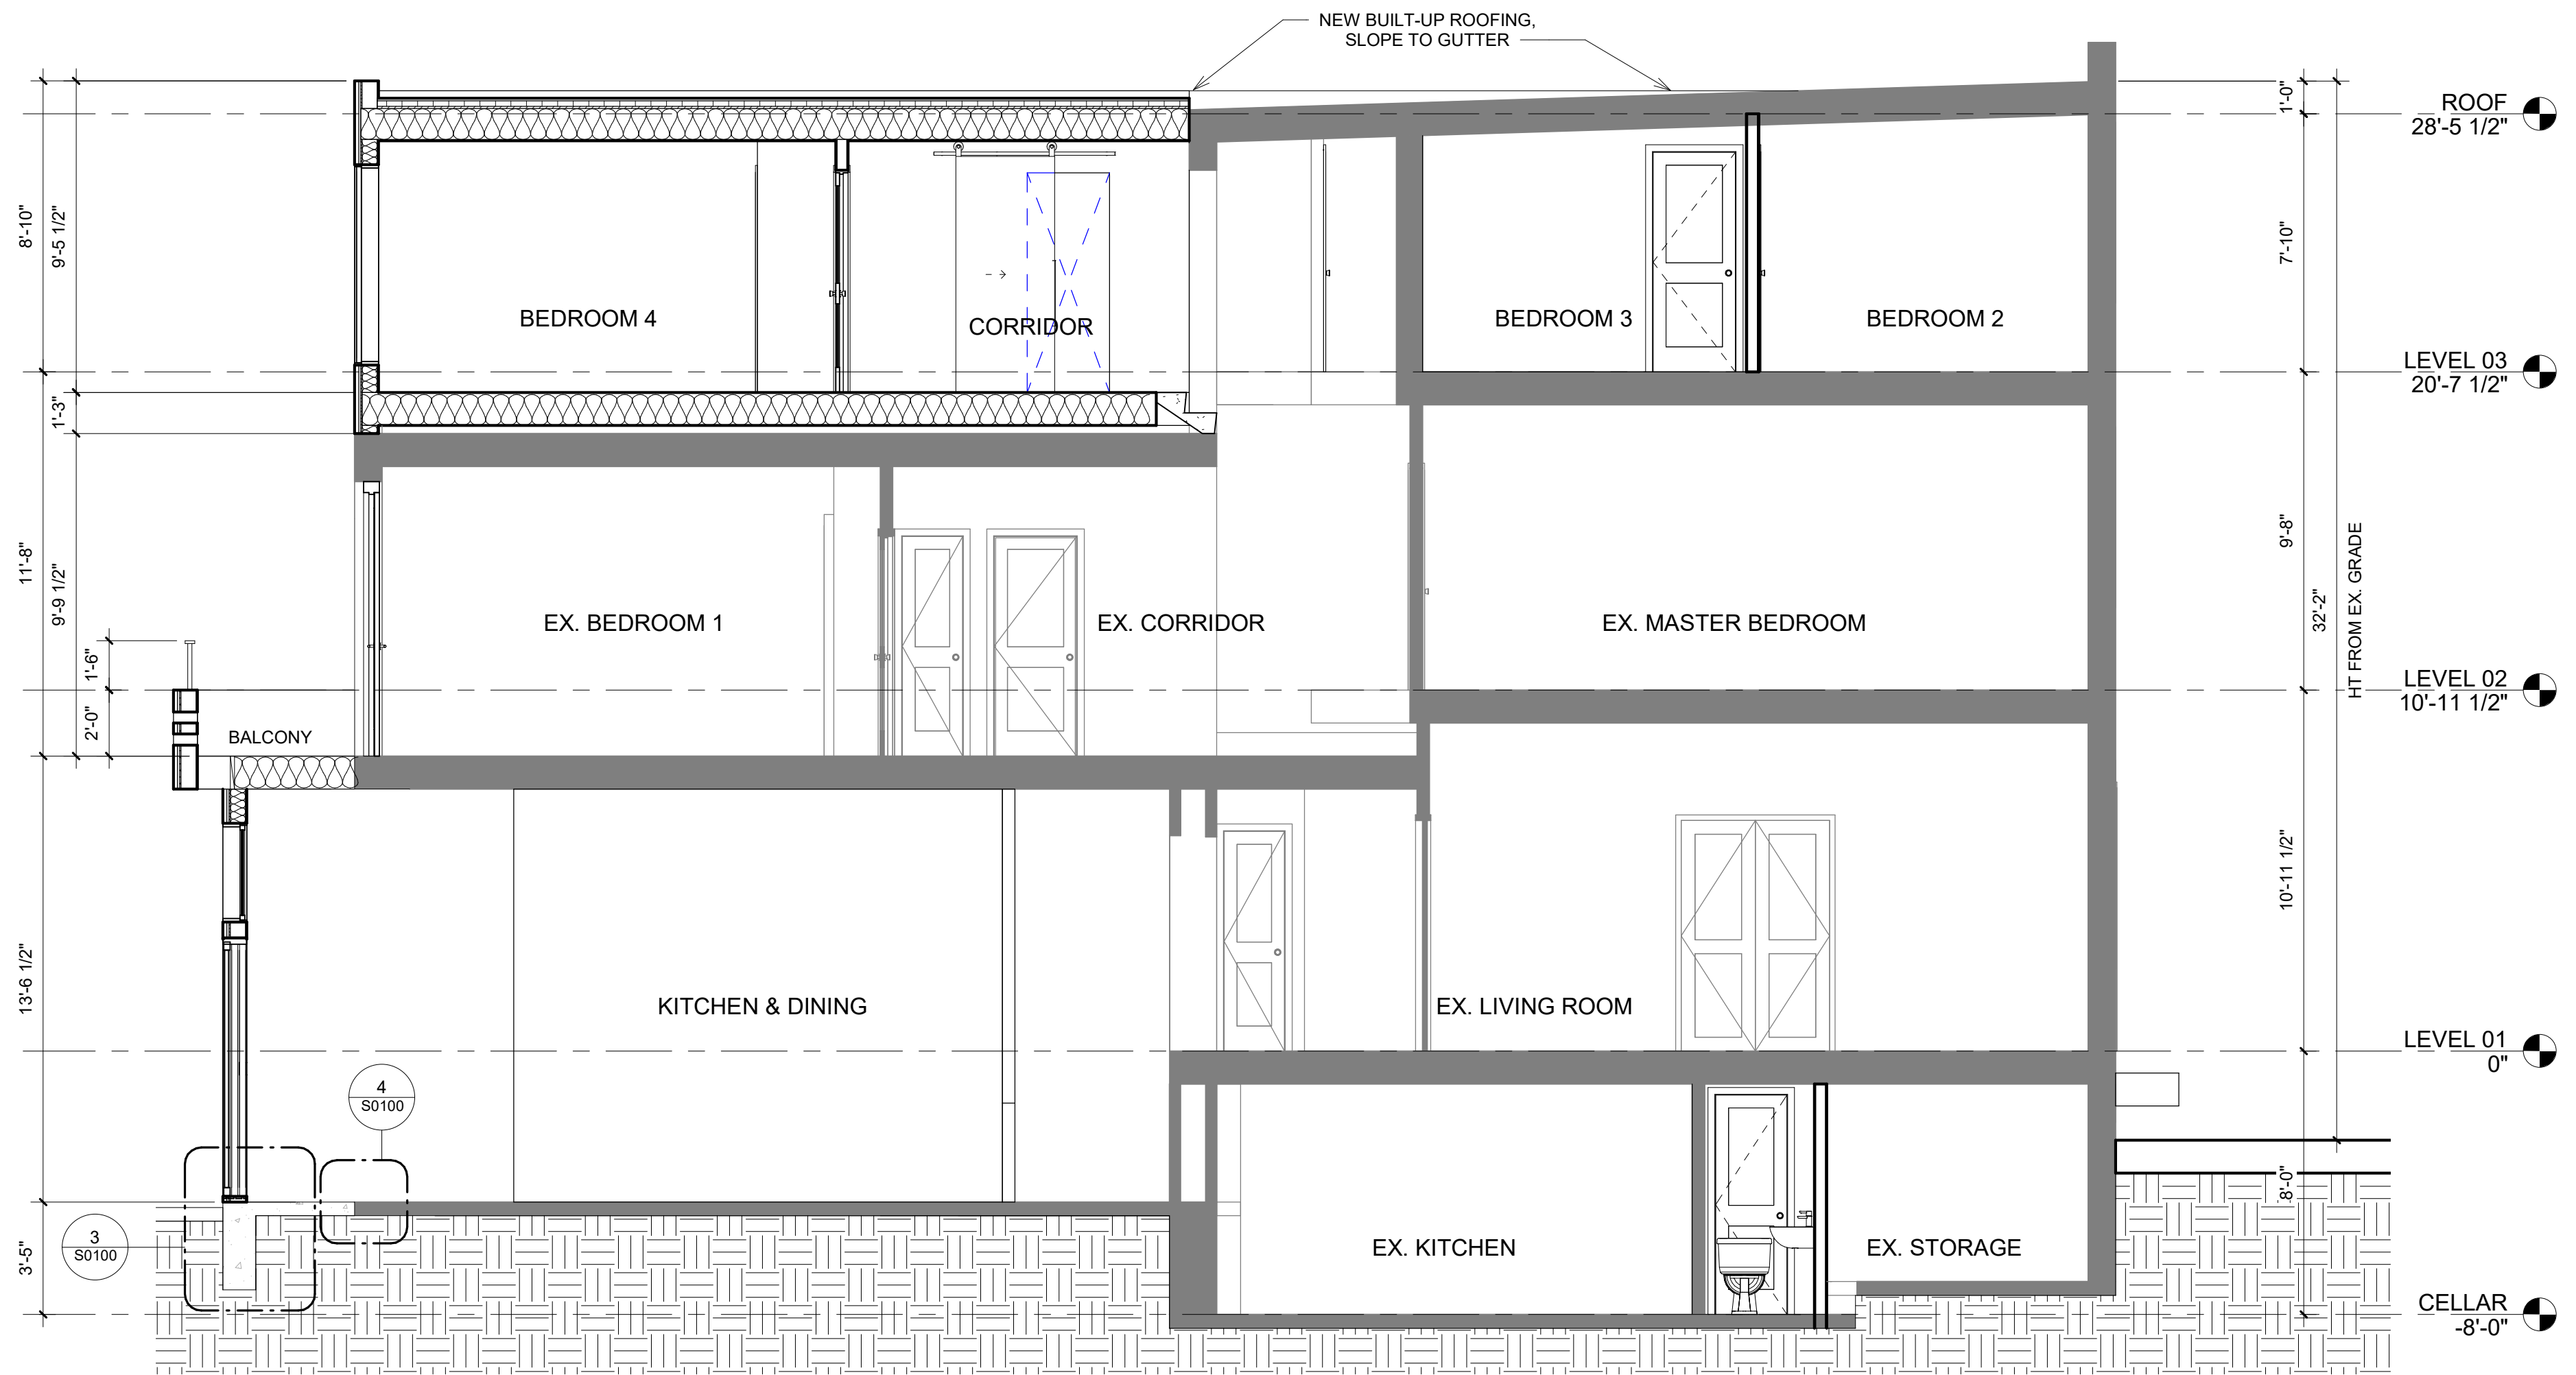

BLUE STAR

DRAWINGS PROVIDED BY:
 BLUE STAR
 515 M ST SE, #201
 WASHINGTON, DC 20003
 BlueStarDesignBuild.com

OWNERS:
 Paul & Rosie Nathanson
 124 11TH St SE
 Washington, DC 20003

NATHANSON RESIDENCE

124 11TH St SE
 Washington, DC 20003

FILE:	8.18.01
Date	1/15/2019
Scale	1/4" = 1'-0"

A0300
 BUILDING
 SECTIONS

1 SECTION - WEST TO EAST
 1/4" = 1'-0"