

DISTRICT OF COLUMBIA GOVERNMENT  
OFFICE OF THE SURVEYOR

Washington, D.C., February 17, 2023

Plat for Building Permit of :

SQUARE 3674 LOT 8

Scale: 1 inch = 20 feet

Recorded in Book 115 Page 26

Receipt No. 23-02348

Drawn by: A.S.

Furnished to: DAGMAWI GEBREKIDAN

“I hereby certify that the dimensions and configuration of the lot(s) hereon depicted are consistent with the records of the Office of the Surveyor unless otherwise noted, but may not reflect actual field measurements. The dimensions and configuration of A&T lots are provided by the Office of Tax and Revenue and may not necessarily agree with the deed description(s).”

Anup Shrestha

Surveyor, D.C.

I hereby certify that on this plat on which the Office of the Surveyor has drawn the dimensions of this lot, I have accurately and completely depicted and labeled the following:

- 1) all existing buildings and improvements - including parking spaces, covered porches, decks and retaining walls over four feet above grade, and any existing face-on-line or party wall labeled as such, well as projections and improvements in public space - with complete and accurate dimensions;  
2) all proposed demolition or raze of existing buildings duly labeled as such; all proposed buildings and improvements - including parking spaces, covered porches, decks and retaining walls over four feet above grade, any existing face-on-line or party wall labeled as such, as well as projections and improvements in public space and the improvements used to satisfy pervious surface or green area ratio requirements - with complete and accurate dimensions, in conformity with the plans submitted with building permit application \_\_\_\_\_; and  
3) any existing chimney or vent on an adjacent property that is located within 10 feet of this lot.

I also hereby certify that:

- 1) my depiction on this plat, as detailed above, is accurate and complete as of the date of my signature hereon;  
2) there is no elevation change exceeding ten feet measured between lot lines; or if so, this elevation change is depicted on a site plan submitted with the plans for this permit application;  
3) I have ~~have no~~ (circle one) filed a subdivision application with the Office of the Surveyor;  
4) I have ~~have no~~ (circle one) filed a subdivision application with the Office of Tax & Revenue; and  
5) if there are changes to the lot and its boundaries as shown on this plat, or to the proposed construction and plans as shown on this plat, that I shall obtain an updated plat from the Office of the Surveyor on which I will depict all existing and proposed construction and which I will then submit to the Office of the Zoning Administrator for review and approval prior to permit issuance.  
The Office of the Zoning Administrator will only accept a Building Plat issued by the Office of the Surveyor within the two years prior to the date DCRA accepts a Building Permit Application as complete.

I acknowledge that any inaccuracy or errors in my depiction on this plat will subject any permit or certificate of occupancy issued in reliance on this plat to enforcement, including revocation under Sections 105.6(1) and 110.5.2 of the Building Code (Title 12A of the DCMR) as well as prosecution and penalties under Section 404 of D.C. Law 4-164 (D.C. Official Code §22-2405).

Signature: DAGMAWI GEBREKIDAN

Date: 1/9/2024

Printed Name: DAGMAWI GEBREKIDAN Relationship to Lot Owner: EXPEDITER

If a registered design professional, provide license number \_\_\_\_\_ and include stamp below.




SCALE: 1:20

SQUARE 3674

89 HAWAII AVE NE

CELLAR THRU 2ND FLOOR  
ZONE DISTRICT : RA-1  
LOT AREA : 5180 SF

	EXISTING	PROPOSED	ALLOWABLE
FAR	0.73	1.0	0.9
HEIGHT	25' - 0"	28' - 4"	40' - 0"
LOT OCCUPANCY	1886SF (36.4%)	1886SF (36.4%)	2239SF (43%)
REAR YARD	28' - 2"	28' - 2"	20' - 0"
SIDE YARD	8' - 0"	8' - 0"	8' - 0"
IMPERVIOUS	1886SF (36.4%)	1886SF (36.4%)	
PERVIOUS	3294SF (63.6%)	3294SF (63.6%)	
GRASS	3294SF (63.6%)	2612SF (50.4%)	
PERMEABLE PAVER	0SF (0%)	682SF (13.2%)	
TOTAL	3294SF (63.6%)	3294SF (63.6%)	

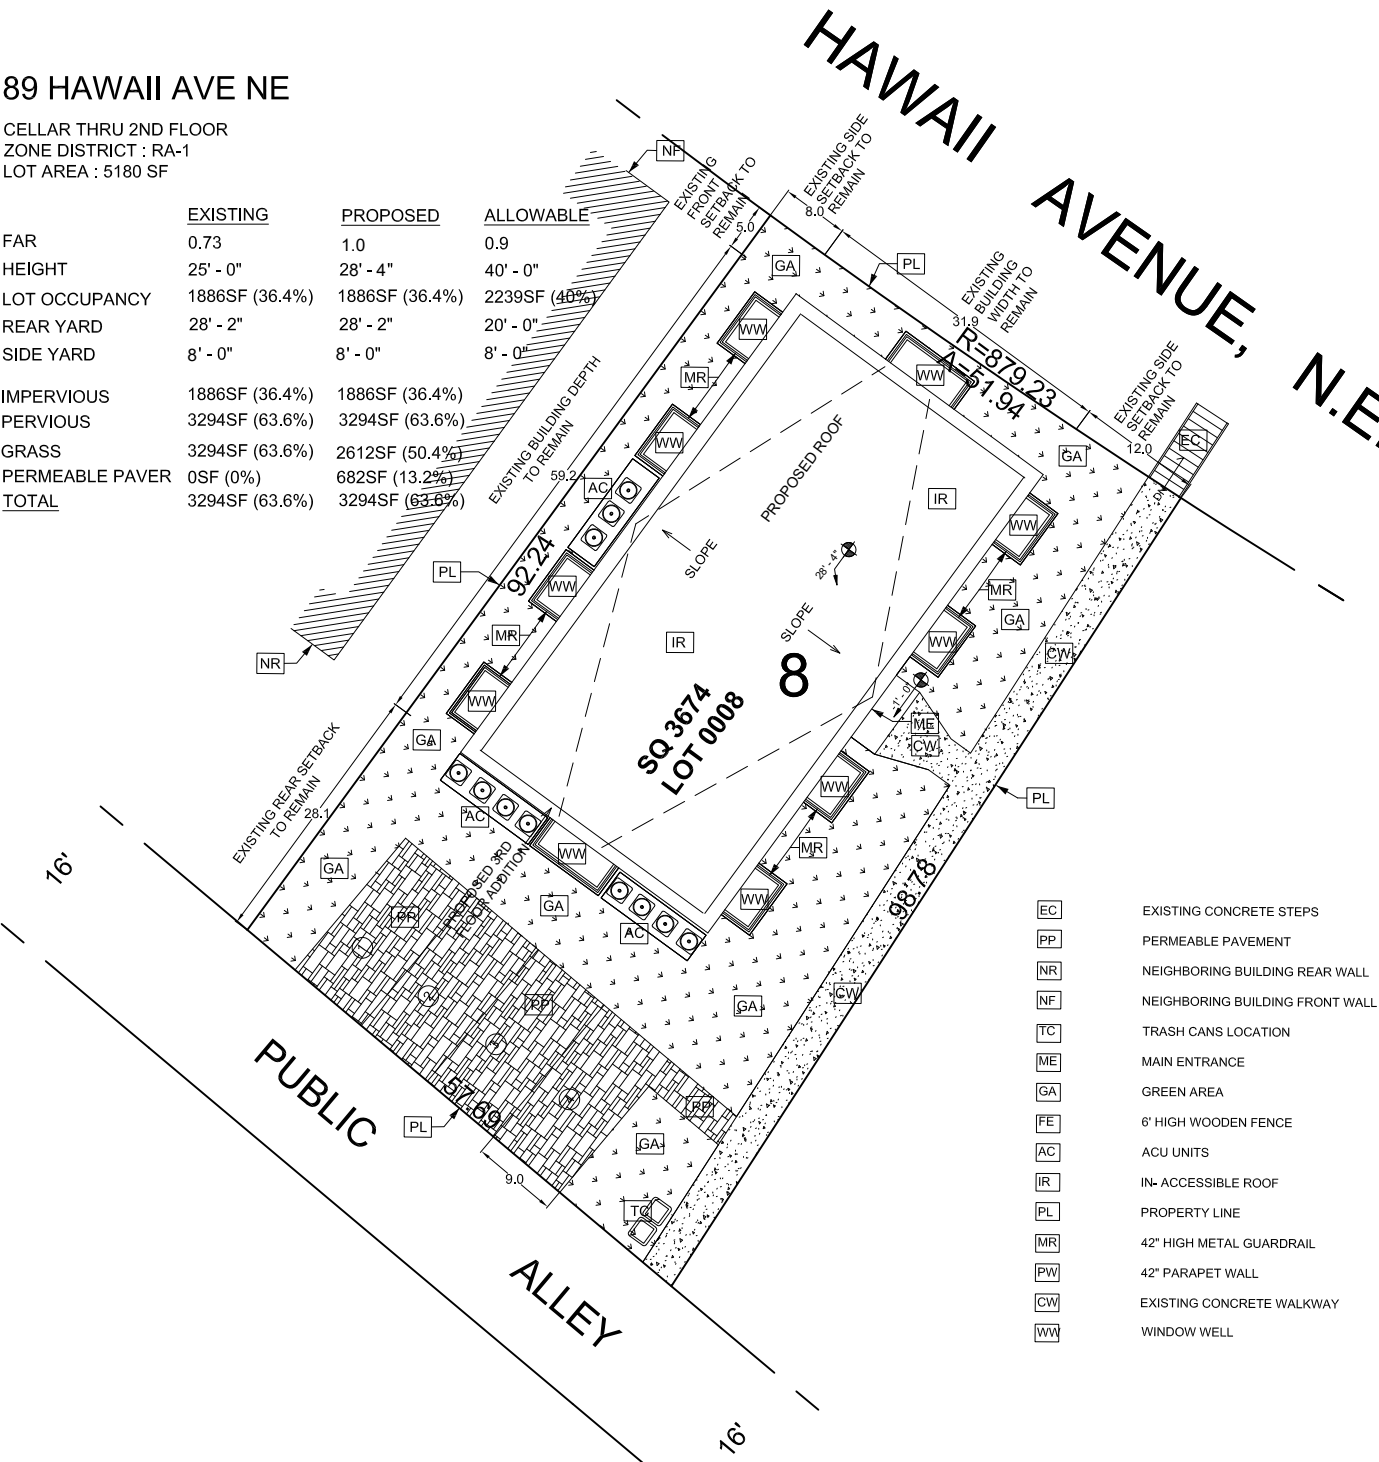

EC	EXISTING CONCRETE STEPS
PP	PERMEABLE PAVEMENT
NR	NEIGHBORING BUILDING REAR WALL
NF	NEIGHBORING BUILDING FRONT WALL
TC	TRASH CANS LOCATION
ME	MAIN ENTRANCE
GA	GREEN AREA
FE	6' HIGH WOODEN FENCE
AC	ACU UNITS
IR	IN- ACCESSIBLE ROOF
PL	PROPERTY LINE
MR	42" HIGH METAL GUARDRAIL
PW	42" PARAPET WALL
CW	EXISTING CONCRETE WALKWAY
WW	WINDOW WELL

Board of Zoning Adjustment  
District of Columbia  
CASE NO.20507B  
EXHIBIT NO. 10