
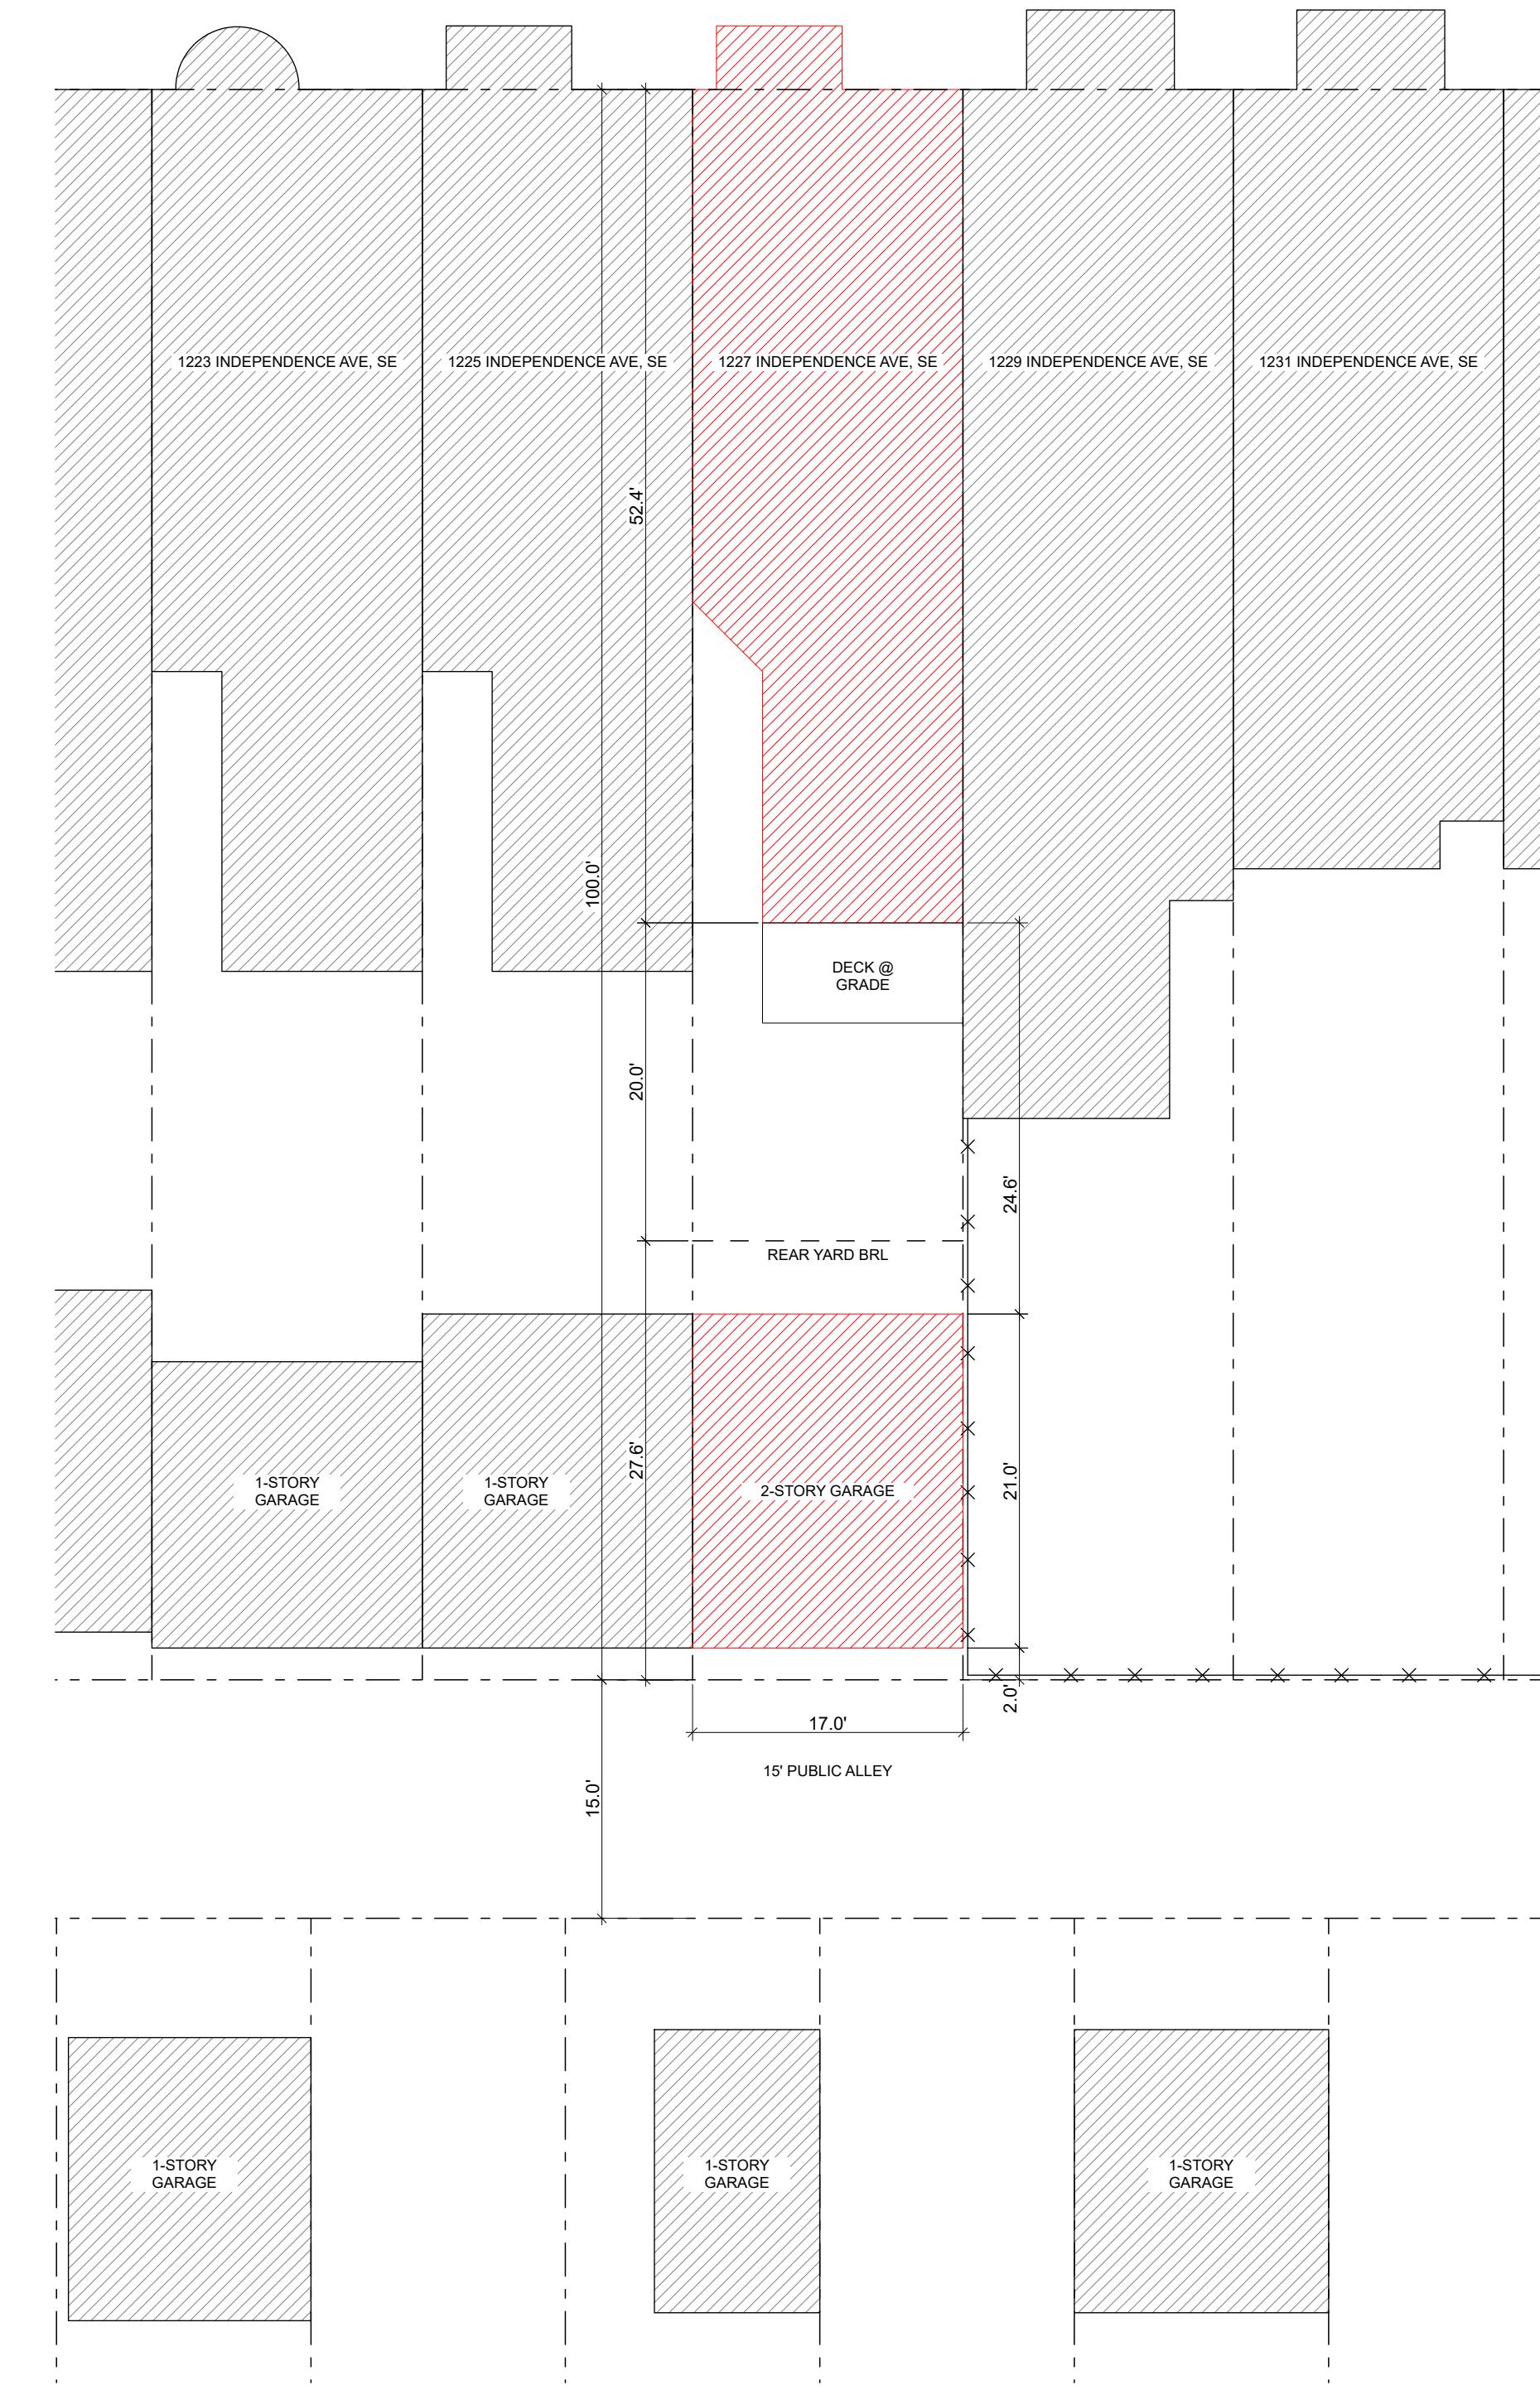


INDEPENDENCE AVE, SE

INDEPENDENCE AV

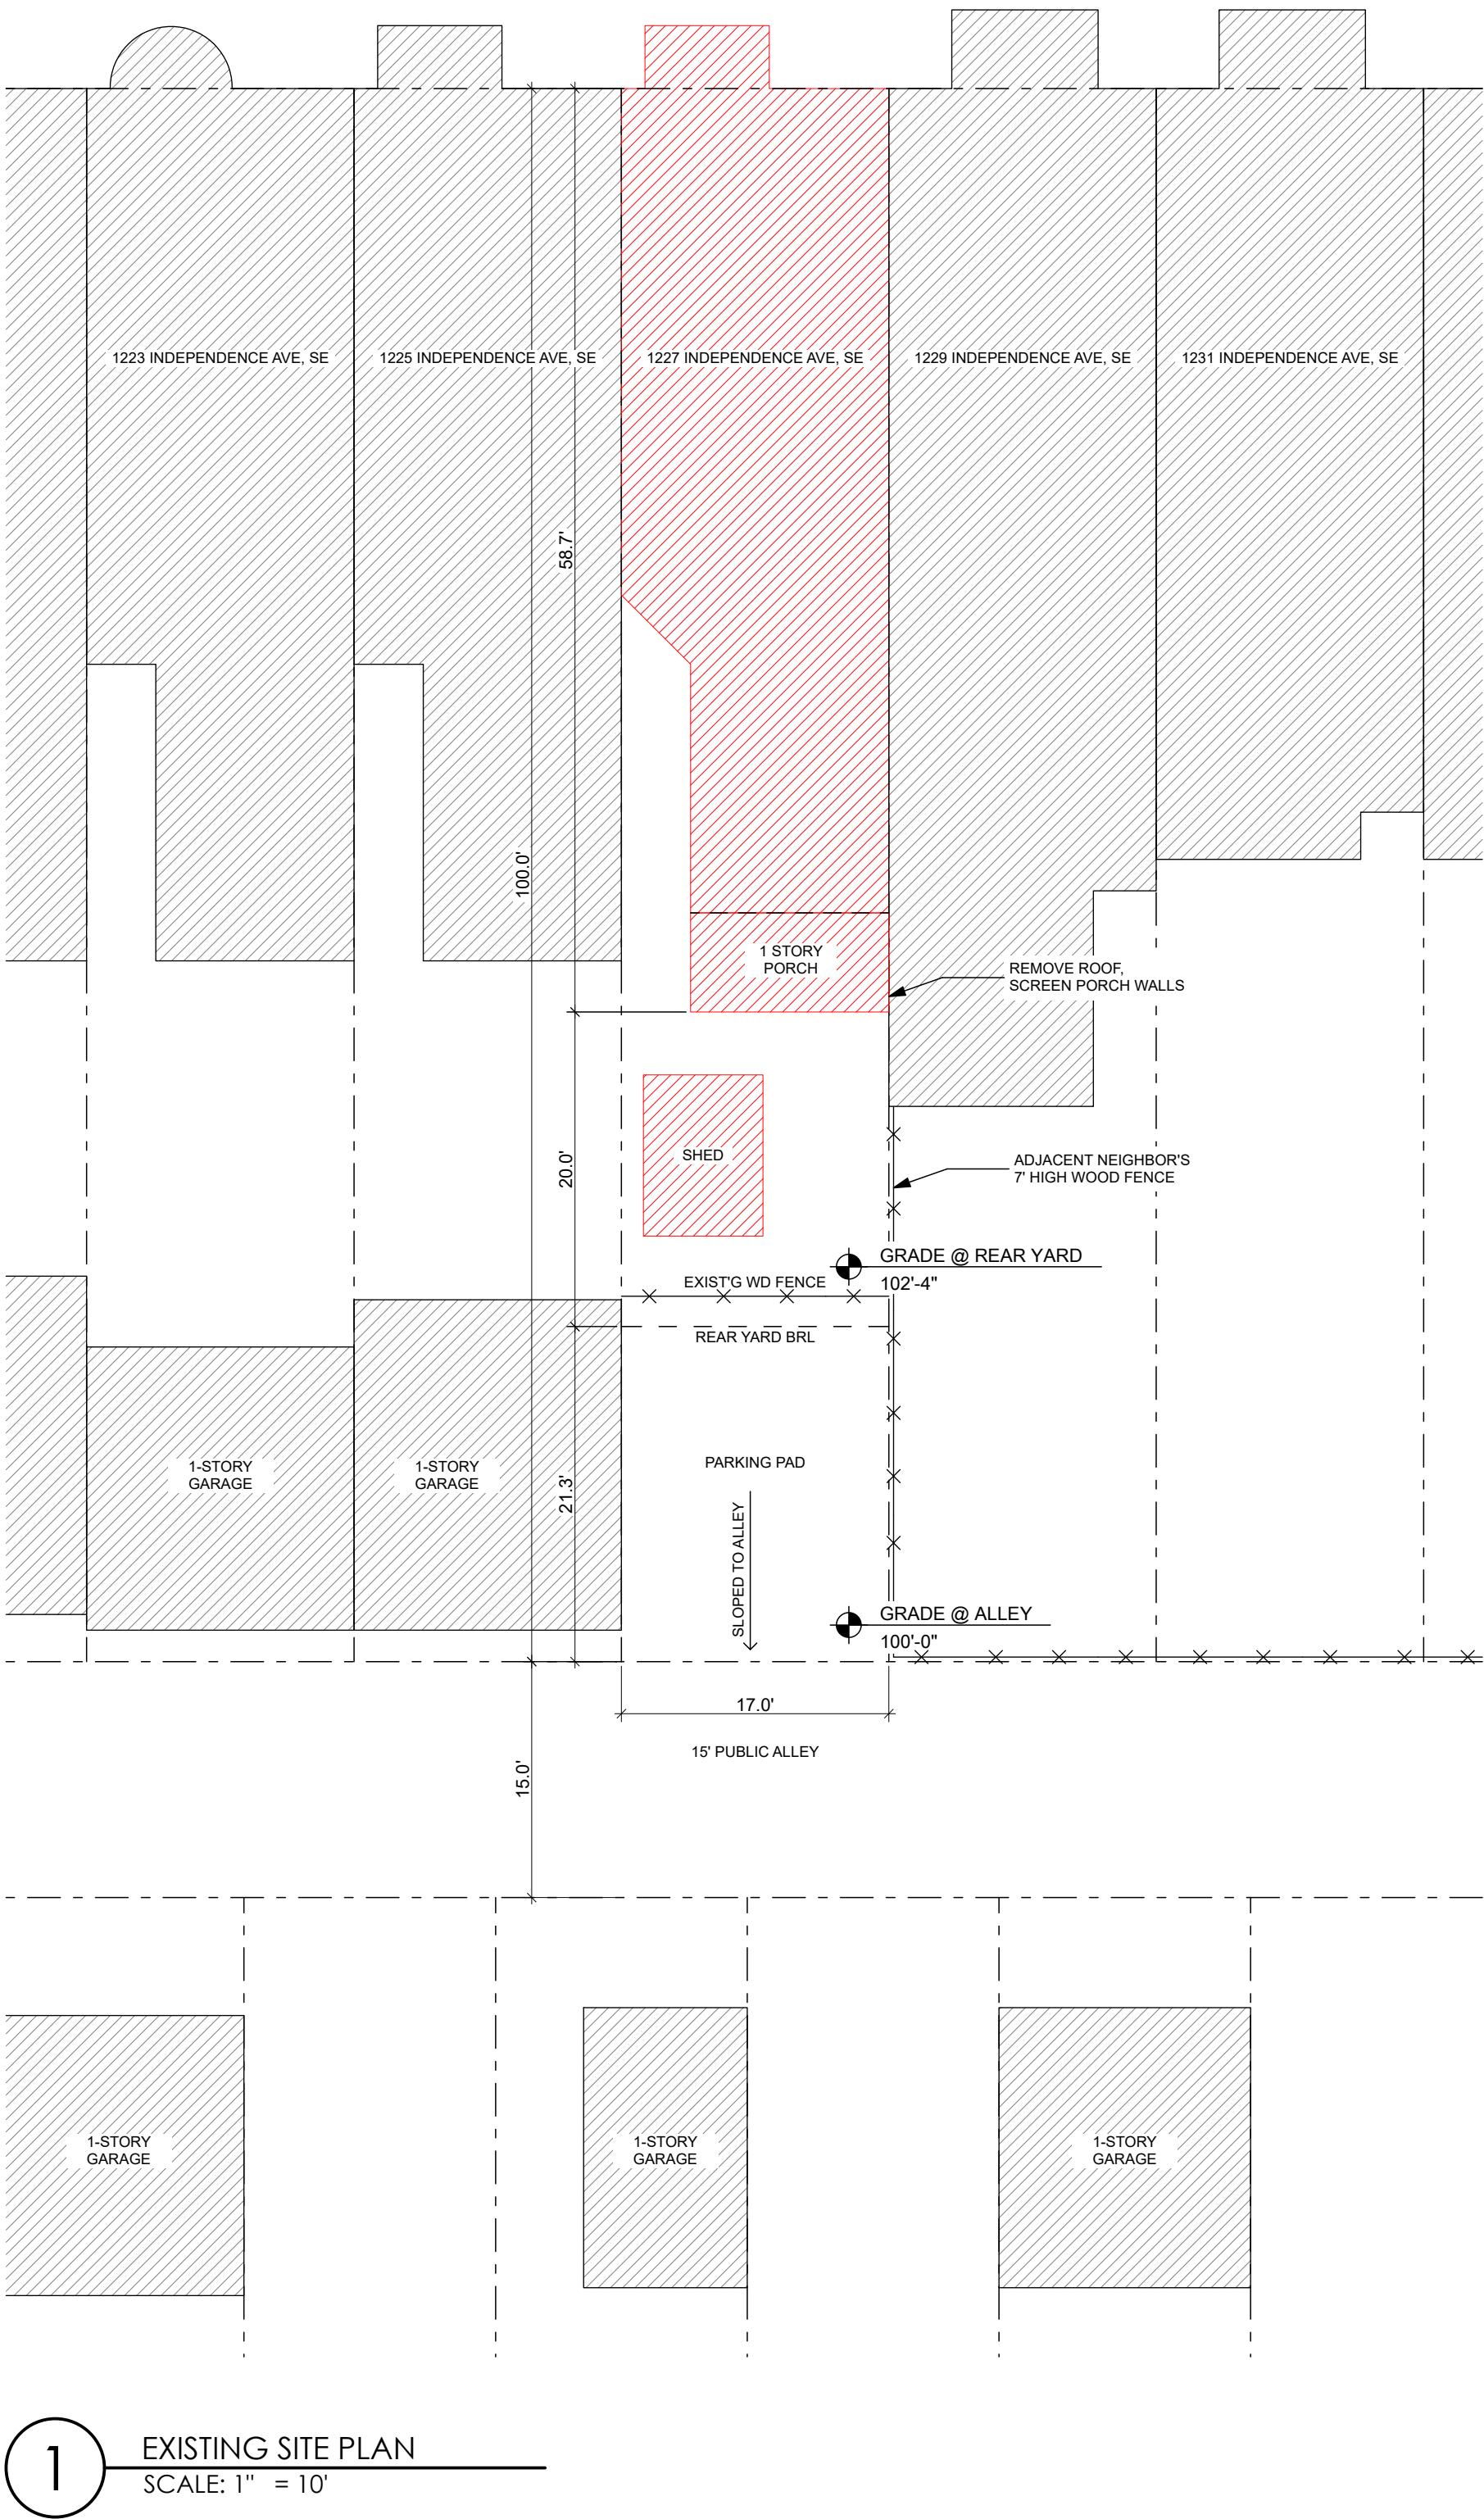

putnam architects

1826 POTOMAC AVENUE, SE
WASHINGTON, DC 20003

I HEREBY CERTIFY THAT THESE DOCUMENTS WERE
PREPARED OR APPROVED BY ME AND THAT I AM A
DULY LICENSED ARCHITECT (LICENSE NO.
ARC200365) UNDER THE LAWS OF THE DISTRICT OF
COLUMBIA ON BEHALF OF PUTNAM ARCHITECTS
(LICENSE NO. PDF000156)

HUGHES GARAGE

1227 INDEPENDENCE AVENUE, SE
WASHINGTON, dc 20003


ISSUE

HISTORIC SD BZA

9.4.24
11.21.24

DRAWING	SITE PLANS
SCALE	AS NOTED
JOB NMBR	2406

SP101

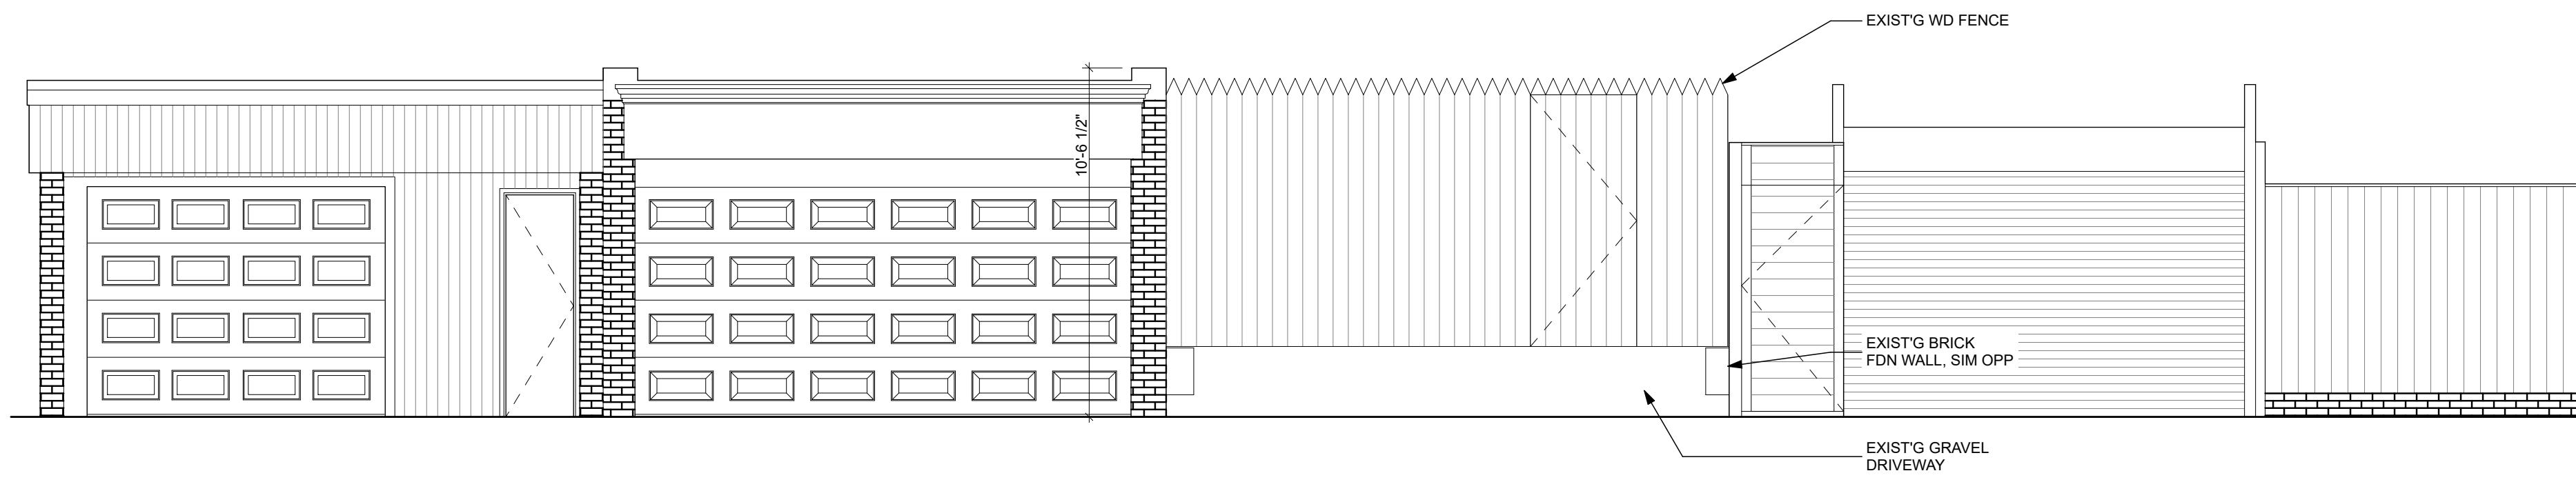

1

EXISTING SOUTH ELEVATION

SCALE: 1/4" = 1'-0"

putnam architects

1826 POTOMAC AVENUE, SE
WASHINGTON, DC 20003

I HEREBY CERTIFY THAT THESE DOCUMENTS WERE
PREPARED OR APPROVED BY ME AND THAT I AM A
DULY LICENSED ARCHITECT (LICENSE NO.
ARC200365) UNDER THE LAWS OF THE DISTRICT OF
COLUMBIA ON BEHALF OF PUTNAM ARCHITECTS
(LICENSE NO. PDF000156)

HUGHES GARAGE

1227 INDEPENDENCE AVENUE, SE
WASHINGTON, dc 20003



ISSUE

HISTORIC SD
BZA

9.4.24
11.21.24

DRAWING EXISTING CONDITIONS
SCALE AS NOTED
JOB NMBR 2406

EC101

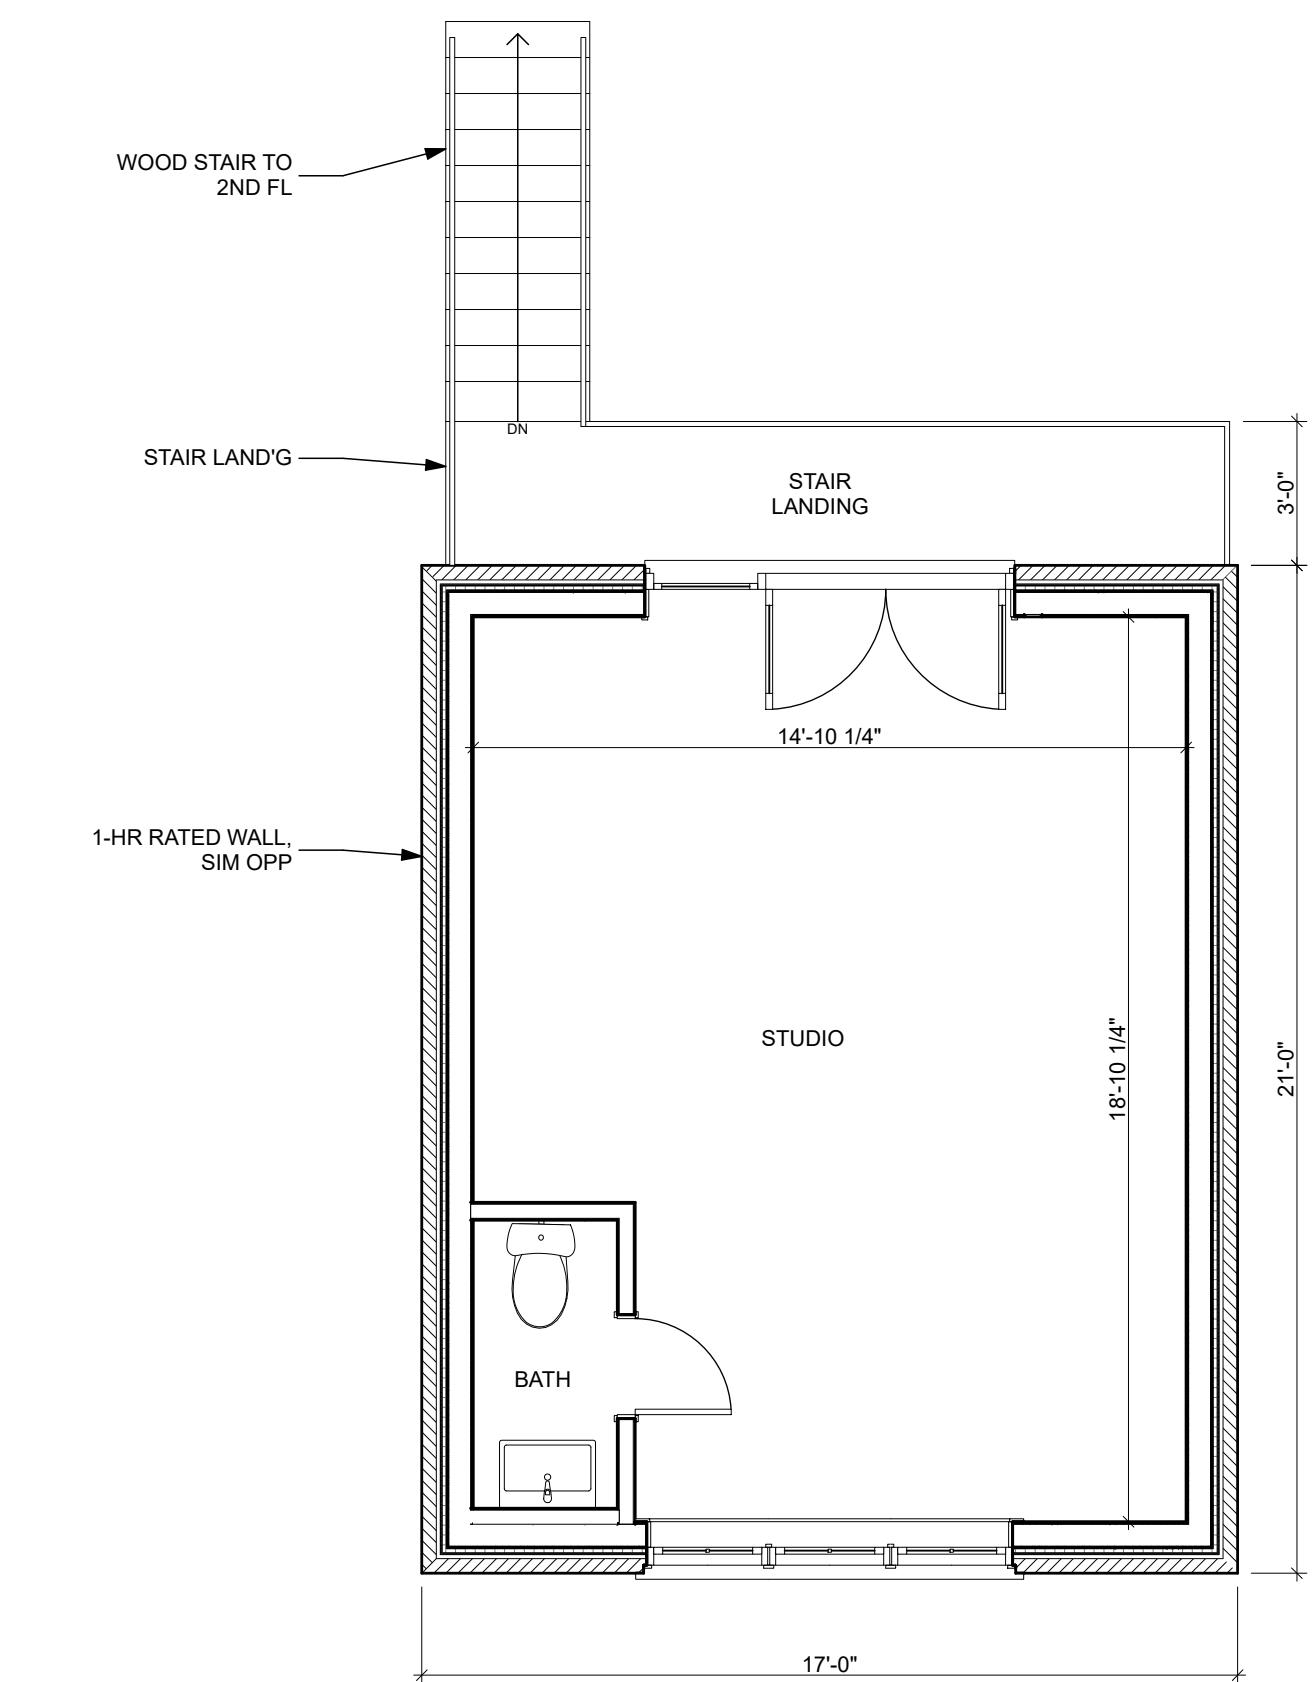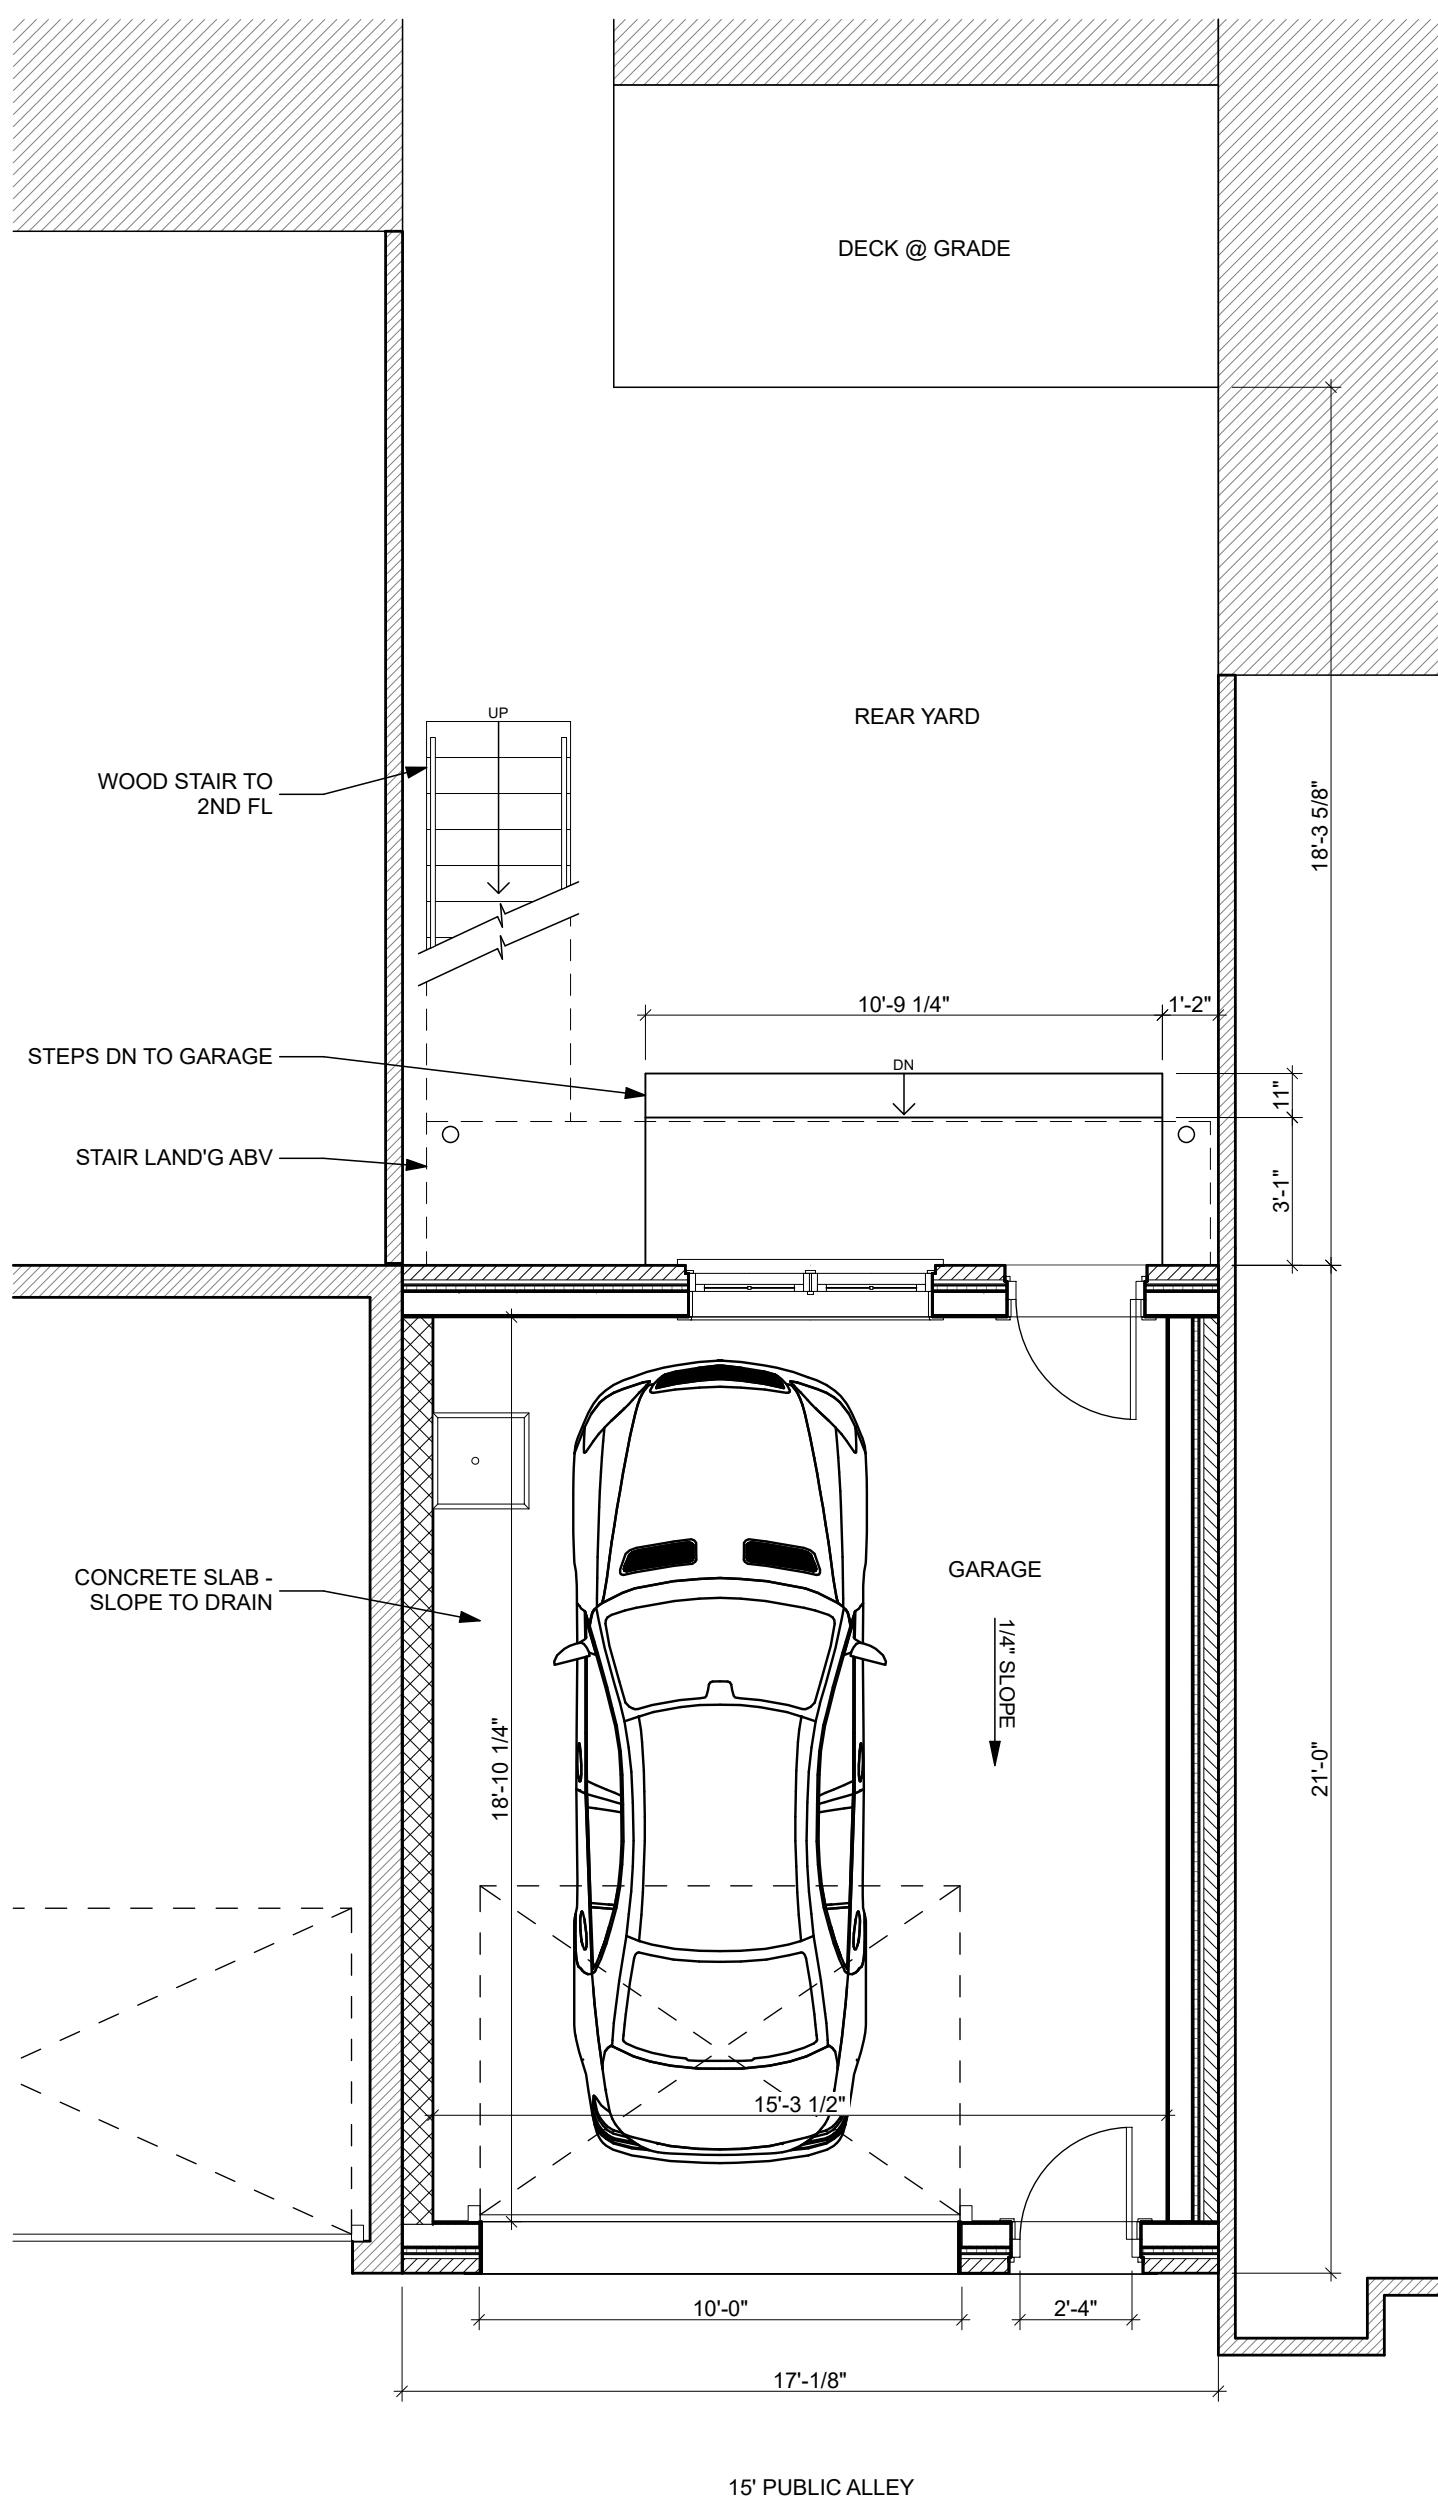

putnam architects

1826 POTOMAC AVENUE, SE
WASHINGTON, DC 20003

I HEREBY CERTIFY THAT THESE DOCUMENTS WERE
PREPARED OR APPROVED BY ME AND THAT I AM A
DULY LICENSED ARCHITECT (LICENSE NO.
ARC200365) UNDER THE LAWS OF THE DISCTRICT OF
COLUMBIA ON BEHALF OF PUTNAM ARCHITECTS
(LICENSE NO. PDF000156)

HUGHES GARAGE

1227 INDEPENDENCE AVENUE, SE
WASHINGTON, dc 20003

SSUE

HISTORIC SD BZA


9.4.24
11.21.24

1 GARAGE PLAN


2 SECOND FL PLAN
SCALE: 1/4" = 1'-0"

DRAWING PLANS
SCALE AS NOTED
JOB NMBR 2406

A101

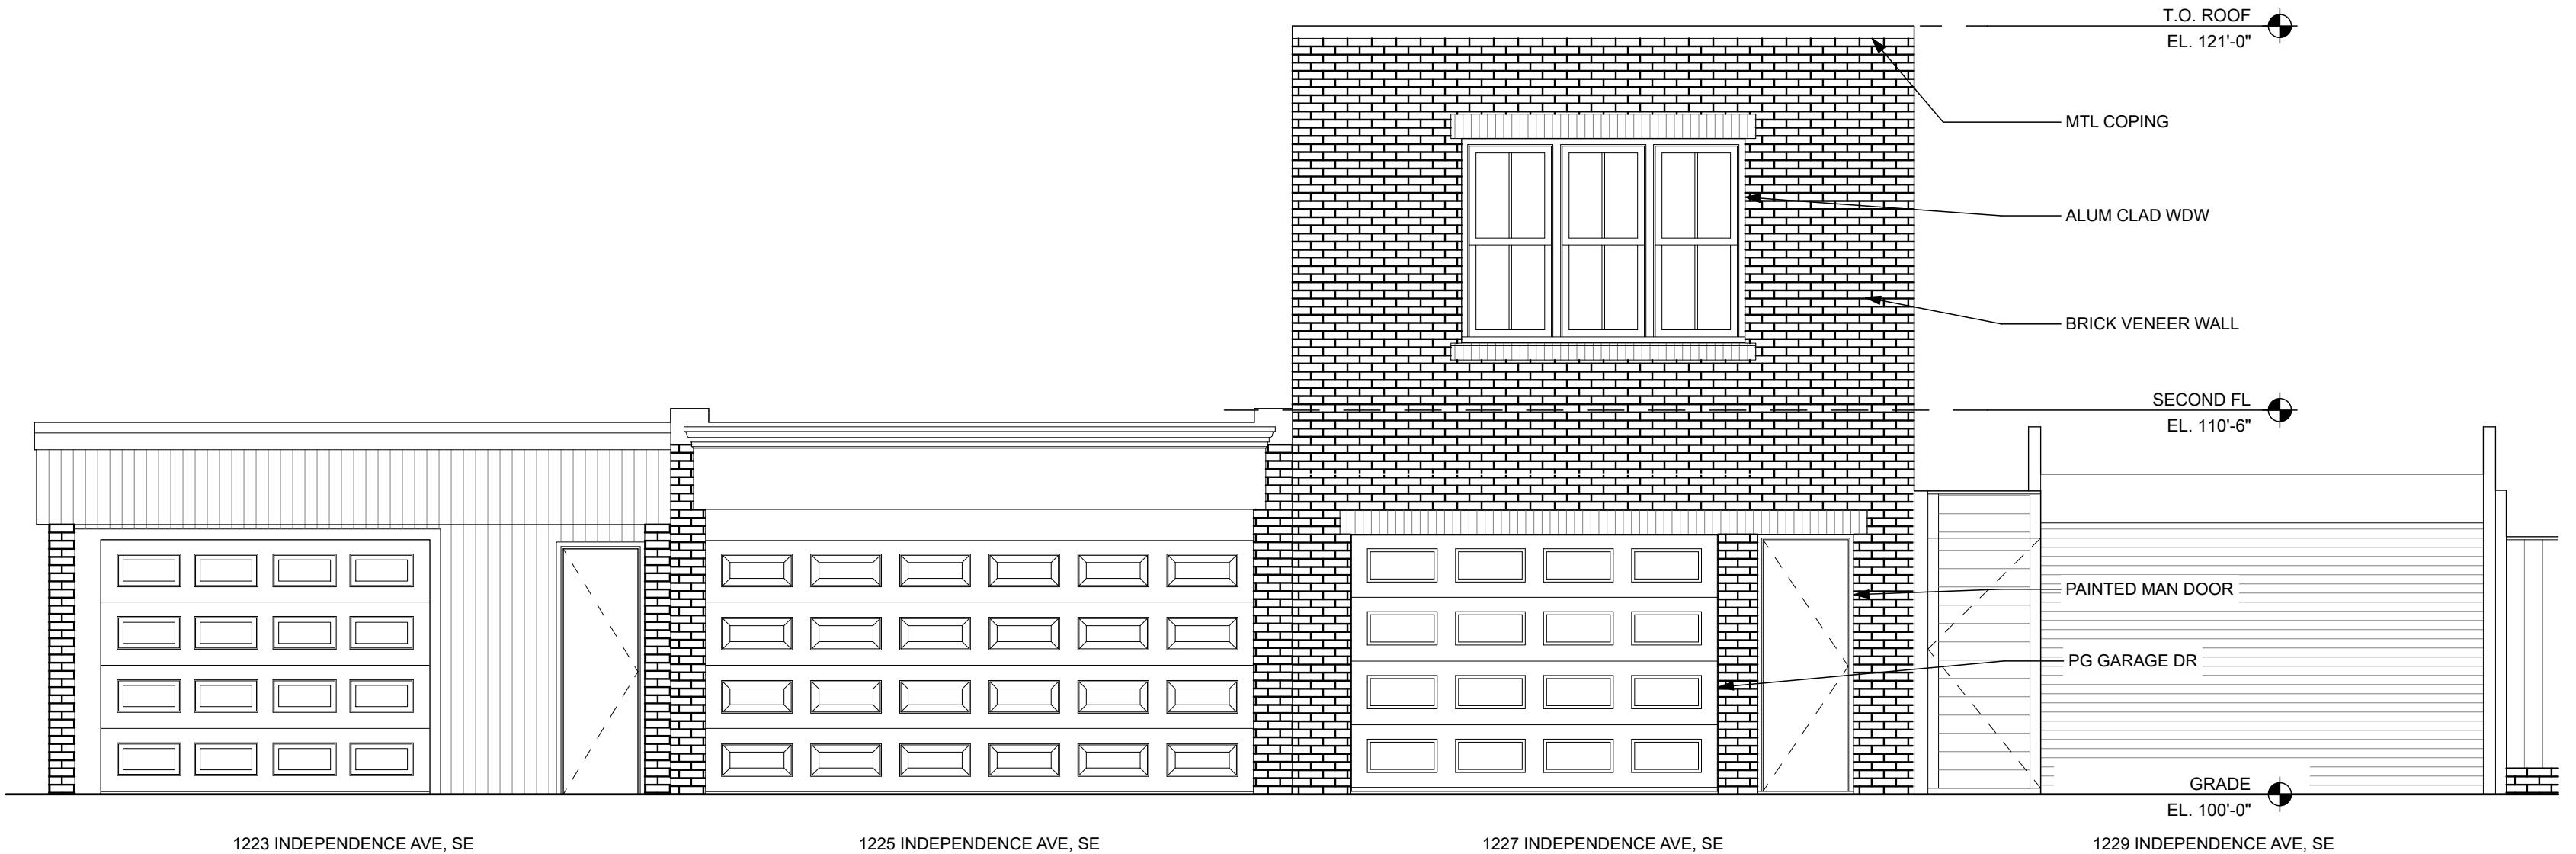


1 SOUTH ELEVATION
SCALE: 1/4" = 1'-0"

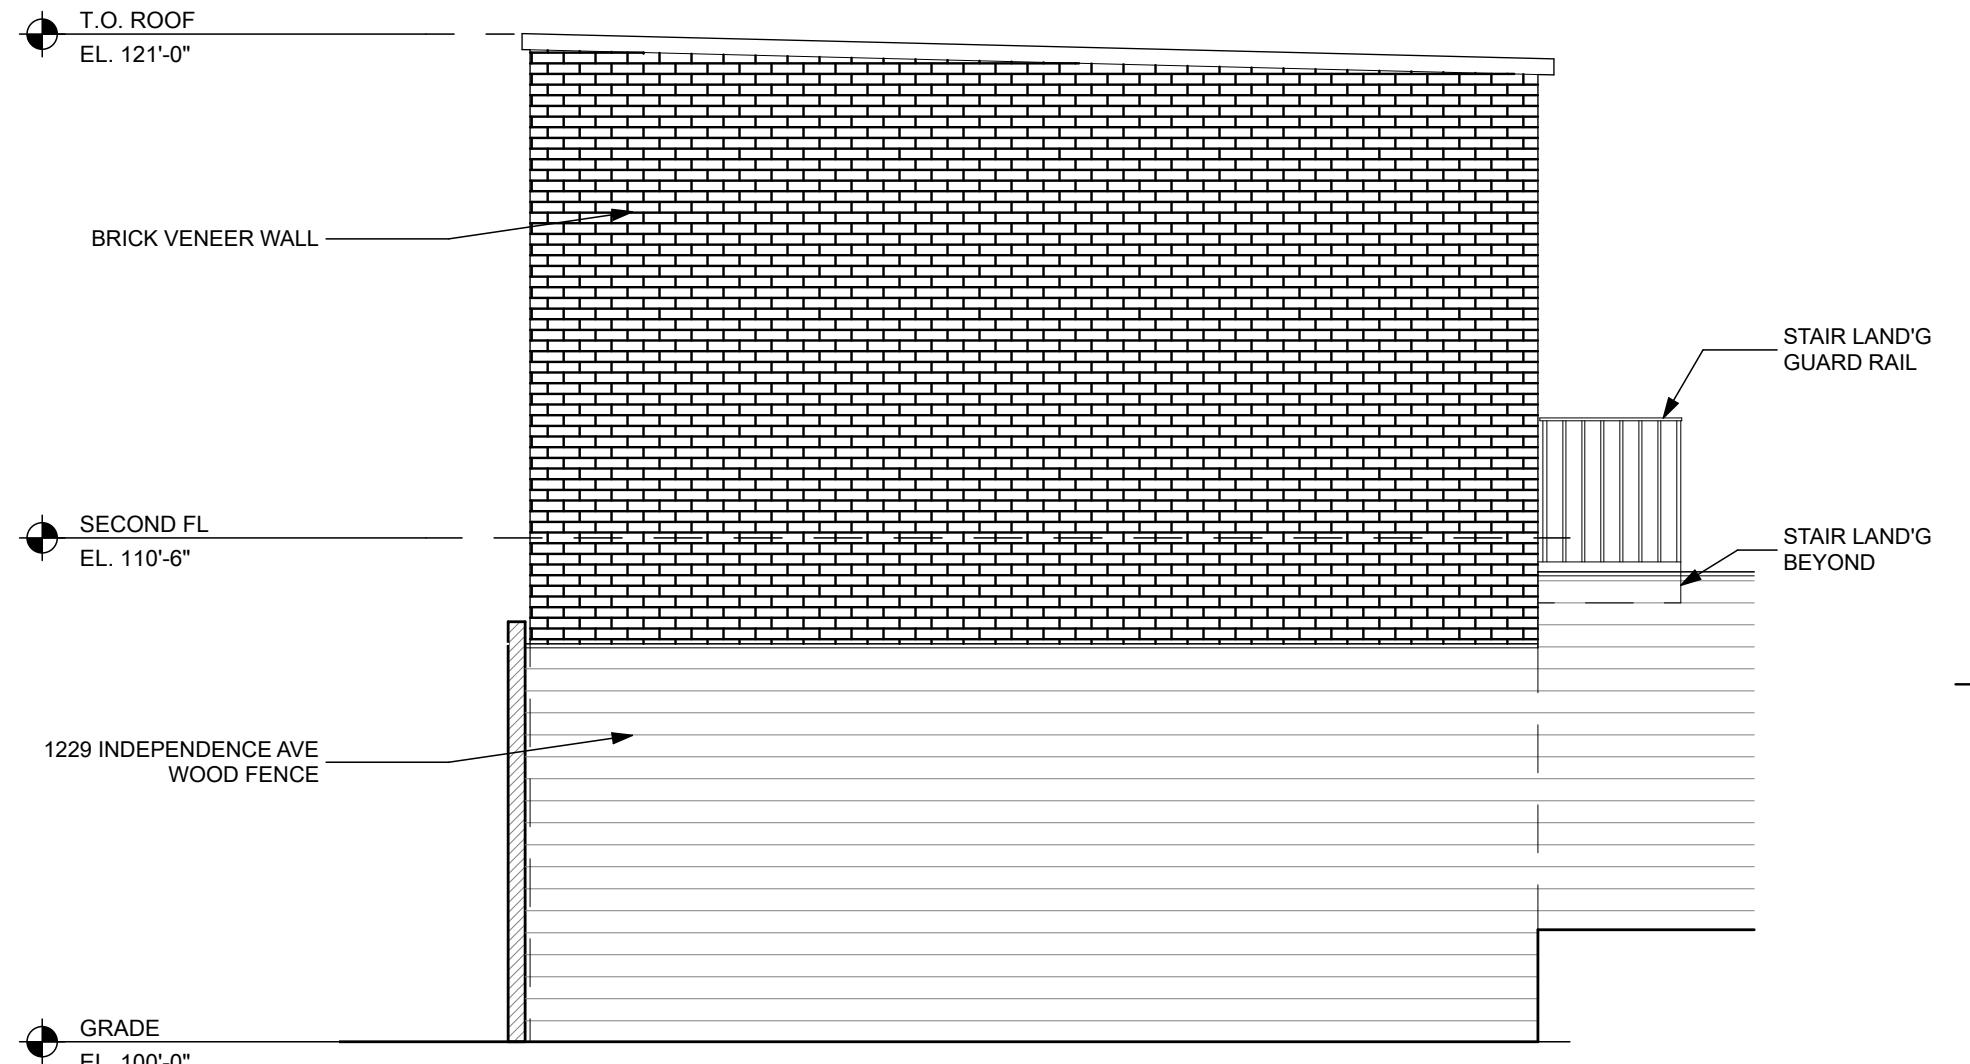

2 EAST ELEVATION
SCALE: 1/4" = 1'-0"



3 NORTH ELEVATION
SCALE: 1/4" = 1'-0"

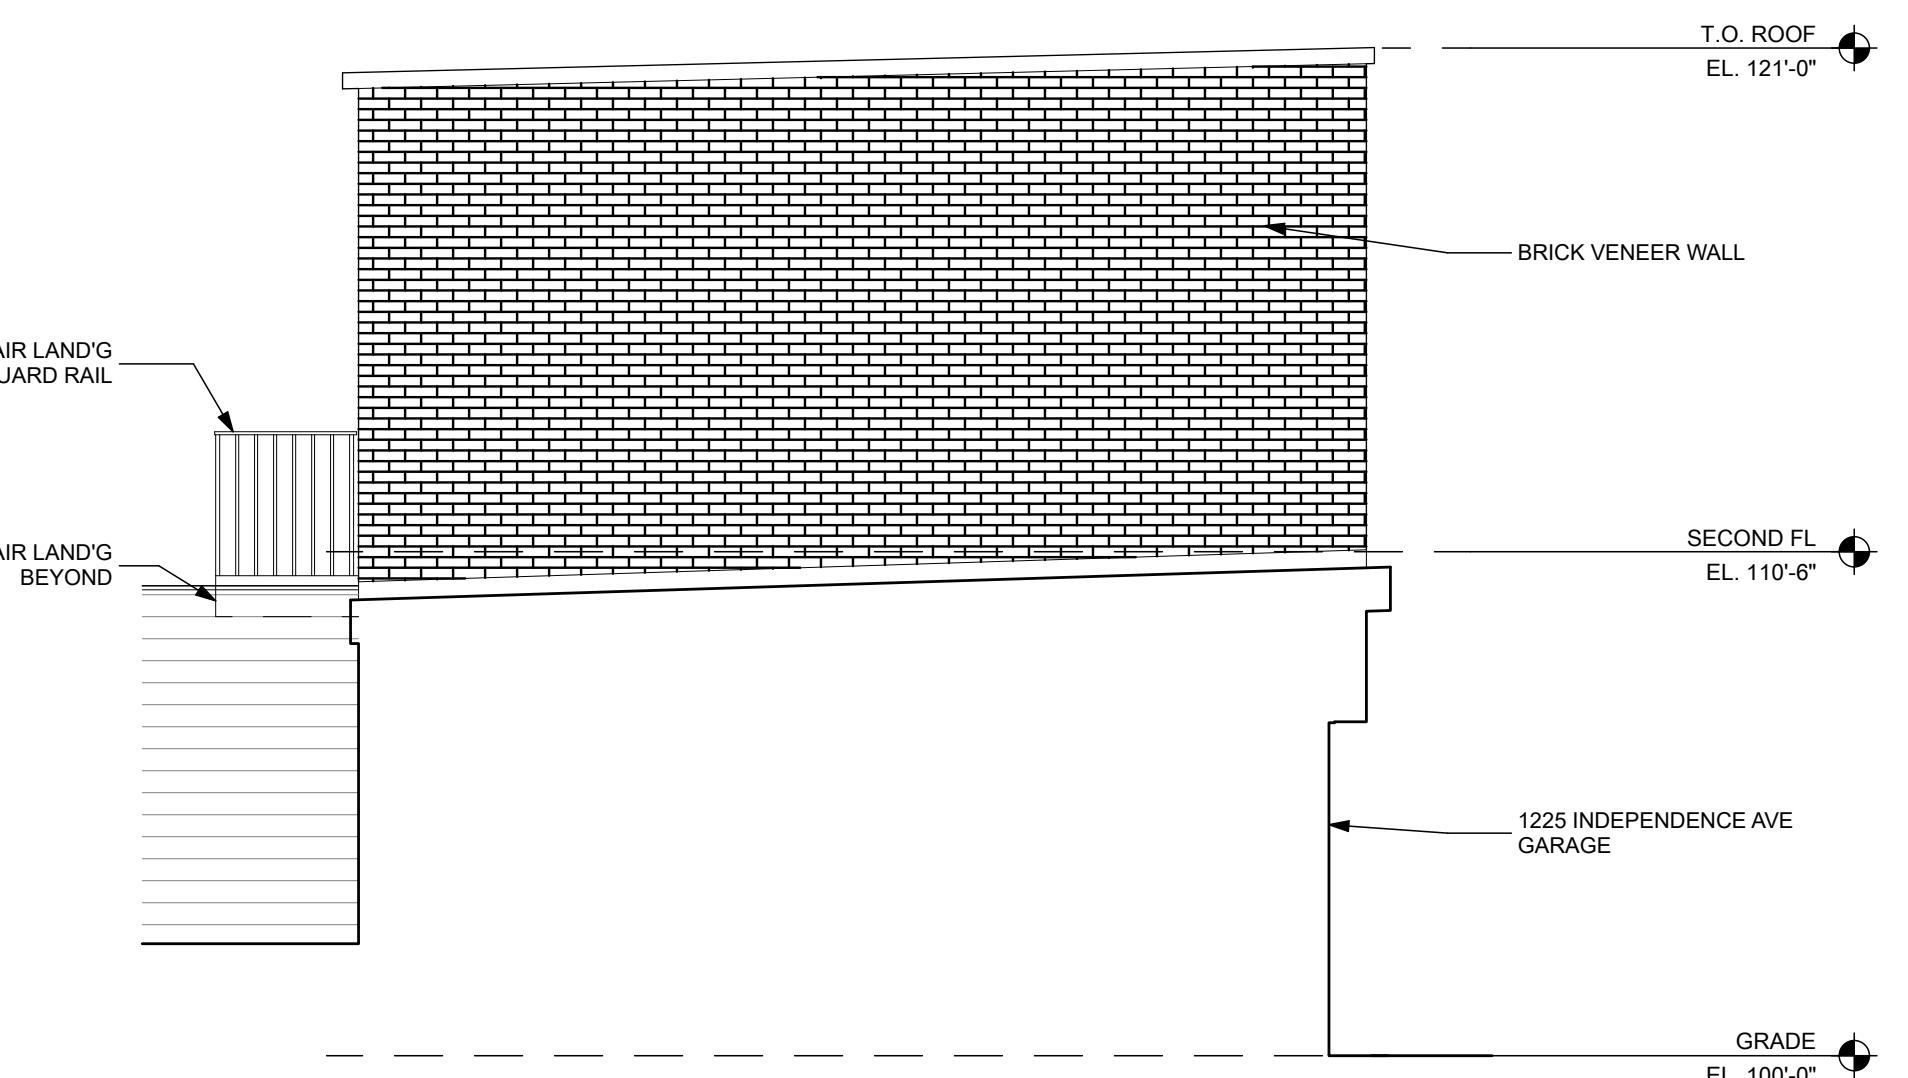

4 WEST ELEVATION
SCALE: 1/4" = 1'-0"

putnam architects

1826 POTOMAC AVENUE, SE
WASHINGTON, DC 20003

I HEREBY CERTIFY THAT THESE DOCUMENTS WERE
PREPARED OR APPROVED BY ME AND THAT I AM A
DULY LICENSED ARCHITECT (LICENSE NO.
ARC200365) UNDER THE LAWS OF THE DISTRICT OF
COLUMBIA ON BEHALF OF PUTNAM ARCHITECTS
(LICENSE NO. PDF000156)

HUGHES GARAGE

1227 INDEPENDENCE AVENUE, SE
WASHINGTON, DC 20003

ISSUE

HISTORIC SD
BZA

9.4.24
11.21.24

DRAWING ELEVATIONS
SCALE AS NOTED
JOB NMBR 2406

A201