

DISTRICT OF COLUMBIA GOVERNMENT
OFFICE OF THE SURVEYOR

Washington, D.C., October 17, 2024

Plat for Building Permit of :

SQUARE 1027 LOTS 136,139,140,144 & 163

Scale: 1 inch = 30 feet

Recorded in Book 39 Page 54 (Lot 136)
Book 144 Page 161 (Lots 139 -140)
Book 59 Page 35 (Lot 144)
Book 207 Page 7 (Lot 163)

Receipt No. 25-00425

Drawn by: A.S.

Furnished to: DAVID C. LANDSMAN

I hereby certify that the dimensions and configuration of the lot(s) hereon depicted are consistent with the records of the Office of the Surveyor unless otherwise noted, but may not reflect actual field measurements. The dimensions and configuration of A&T lots are provided by the Office of Tax and Revenue and may not necessarily agree with the deed description(s)."

Anup Shrestha
Surveyor, D.C.

I hereby certify that on this plat on which the Office of the Surveyor has drawn the dimensions of this lot, I have accurately and completely depicted and labeled the following:

- 1) all existing buildings and improvements - including parking spaces, covered porches, decks and retaining walls over four feet above grade, and any existing face-on-line or party wall labeled as such, well as projections and improvements in public space - with complete and accurate dimensions;
- 2) all proposed demolition or raze of existing buildings duly labeled as such; all proposed buildings and improvements - including parking spaces, covered porches, decks and retaining walls over four feet above grade, any existing face-on-line or party wall labeled as such, as well as projections and improvements in public space and the improvements used to satisfy pervious surface or green area ratio requirements - with complete and accurate dimensions, in conformity with the plans submitted with building permit application _____; and
- 3) any existing chimney or vent on an adjacent property that is located within 10 feet of this lot.

I also hereby certify that:

- 1) my depiction on this plat, as detailed above, is accurate and complete as of the date of my signature hereon;
- 2) there is no elevation change exceeding ten feet measured between lot lines; or if so, this elevation change is depicted on a site plan submitted with the plans for this permit application;
- 3) I have not (circle one) filed a subdivision application with the Office of the Surveyor;
- 4) I have not (circle one) filed a subdivision application with the Office of Tax & Revenue; and
- 5) if there are changes to the lot and its boundaries as shown on this plat, or to the proposed construction and plans as shown on this plat, that I shall obtain an updated plat from the Office of the Surveyor on which I will depict all existing and proposed construction and which I will then submit to the Office of the Zoning Administrator for review and approval prior to permit issuance.


The Office of the Zoning Administrator will only accept a Building Plat issued by the Office of the Surveyor within the two years prior to the date DCRA accepts a Building Permit Application as complete.

I acknowledge that any inaccuracy or errors in my depiction on this plat will subject any permit or certificate of occupancy issued in reliance on this plat to enforcement, including revocation under Sections 105.6(1) and 110.5.2 of the Building Code (Title 12A of the DCMR) as well as prosecution and penalties under Section 404 of D.C. Law 4-164 (D.C. Official Code §22-2405).

Signature: *David C. Landsman*
Date: October 20, 2024

Printed Name: David C. Landsman Relationship to Lot Owner: Agent/Engineer

If a registered design professional, provide license number
PE906954 and include stamp below.

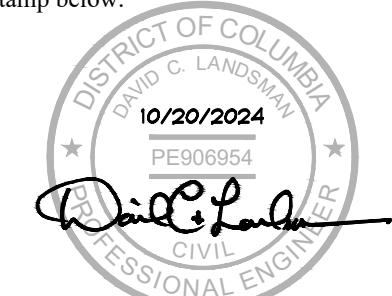

0 10 30 60 100

SCALE: 1:30

SR-25-00425(2024)

Notes:


1. All proposed demolition or raze of existing buildings is omitted for clarity, refer to Sheet CIV100 and CIV101 for additional details.
2. Existing chimneys and/or vents on adjacent properties within 10 feet of the subject property are not shown. Not applicable to project scope or reviews, and/or these locations are inaccessible.
3. Existing conditions shown hereon are based upon a survey completed in September, 2024.

SQUARE 1027

LEGEND:	
2F	= SECOND FLOOR
BHMP	= BUILDING HEIGHT
MEASURING POINT	
COV.	= COVERED
EX.	= EXISTING
O/H	= OVERHANG
S/W	= SIDEWALK
W/	= WITH
	= RETAINING WALL

H STREET, N.E.

EX. CURB & GUTTER BHMP: 44.8 (TOP OF CURB)
EX. BIKE RACKS

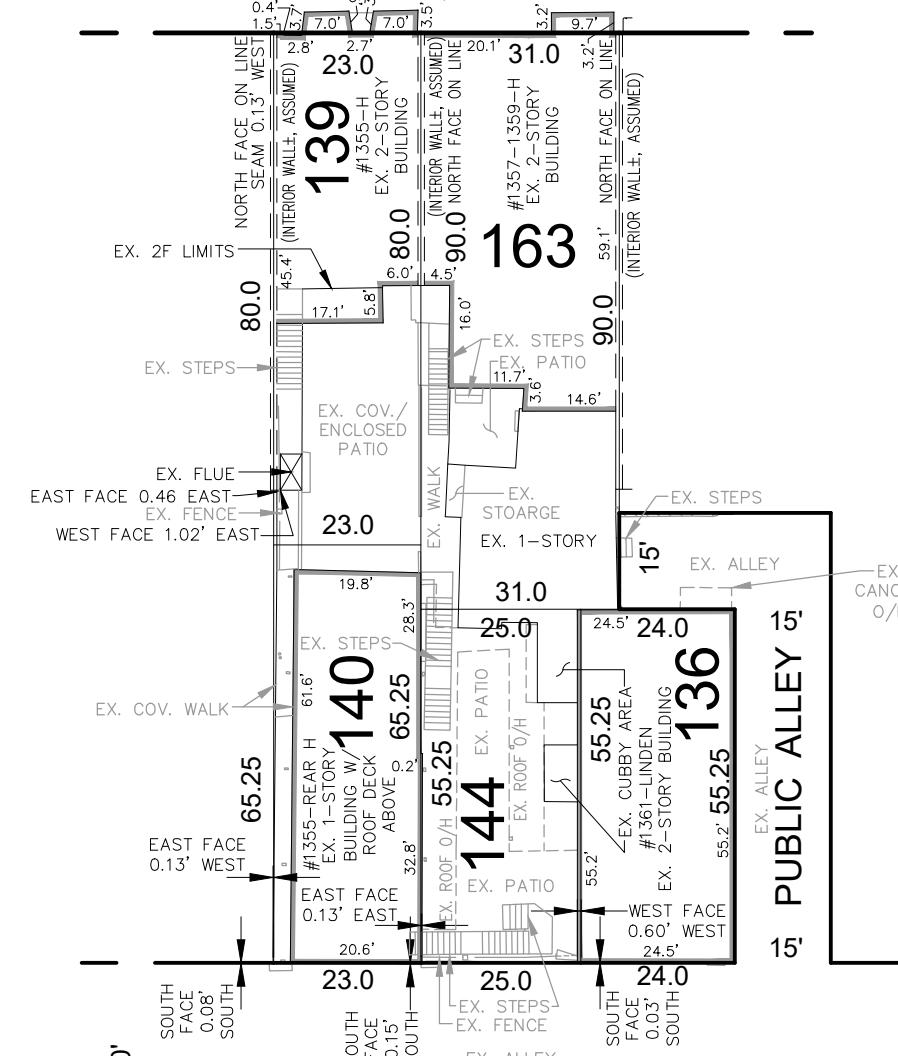

PUBLIC ALLEY

30'

Board of Zoning Adjustment
District of Columbia
CASE NO.21254
EXHIBIT NO. 2
SHEET 2 OF 2

SR-25-00425(2024)