



Door Schedule						
Door Number	Door		Frame Finish	GLASS U	SAFTY GLASS	GLASS SHGC
	Width	Height				
101	12' - 0"	8' - 0"		.33		.36
102	12' - 0"	8' - 0"		.33		.36
103	3' - 0"	6' - 8"		.33		.36
104	16' - 0"	9' - 0"				R11 GARAGE DOOR


Window Schedule						
Mark	R.O.		Type	Finish	U FACTOR	SHGC
	Width	Height				
AA	6' - 0"	1' - 6"	Awning with Trim		.33	.36

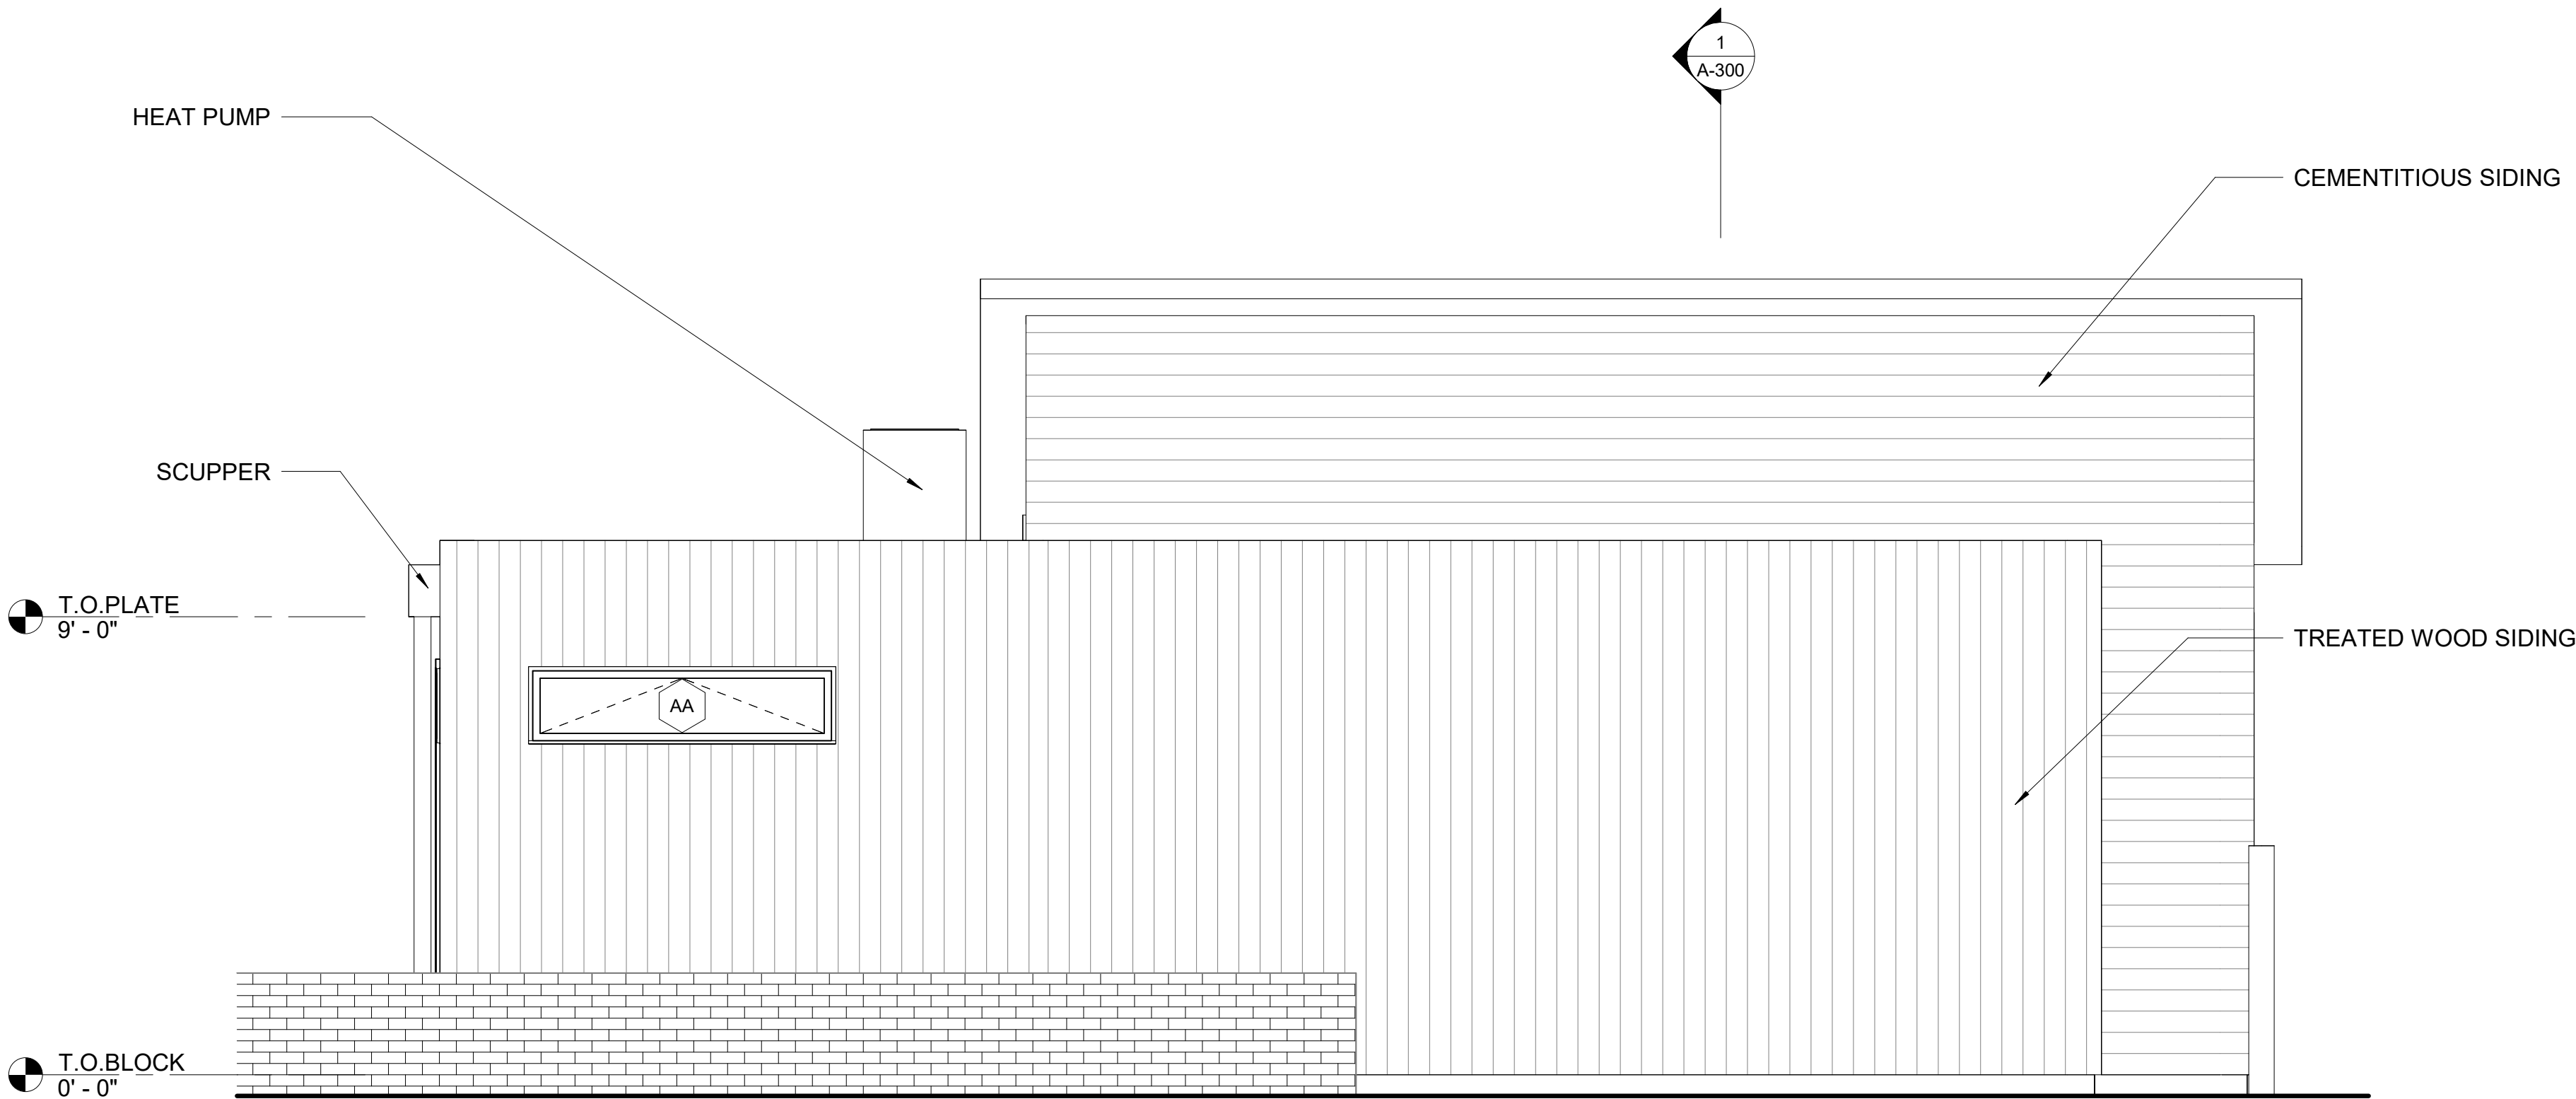

3 NORTH
SCALE 3/8" = 1'-0"

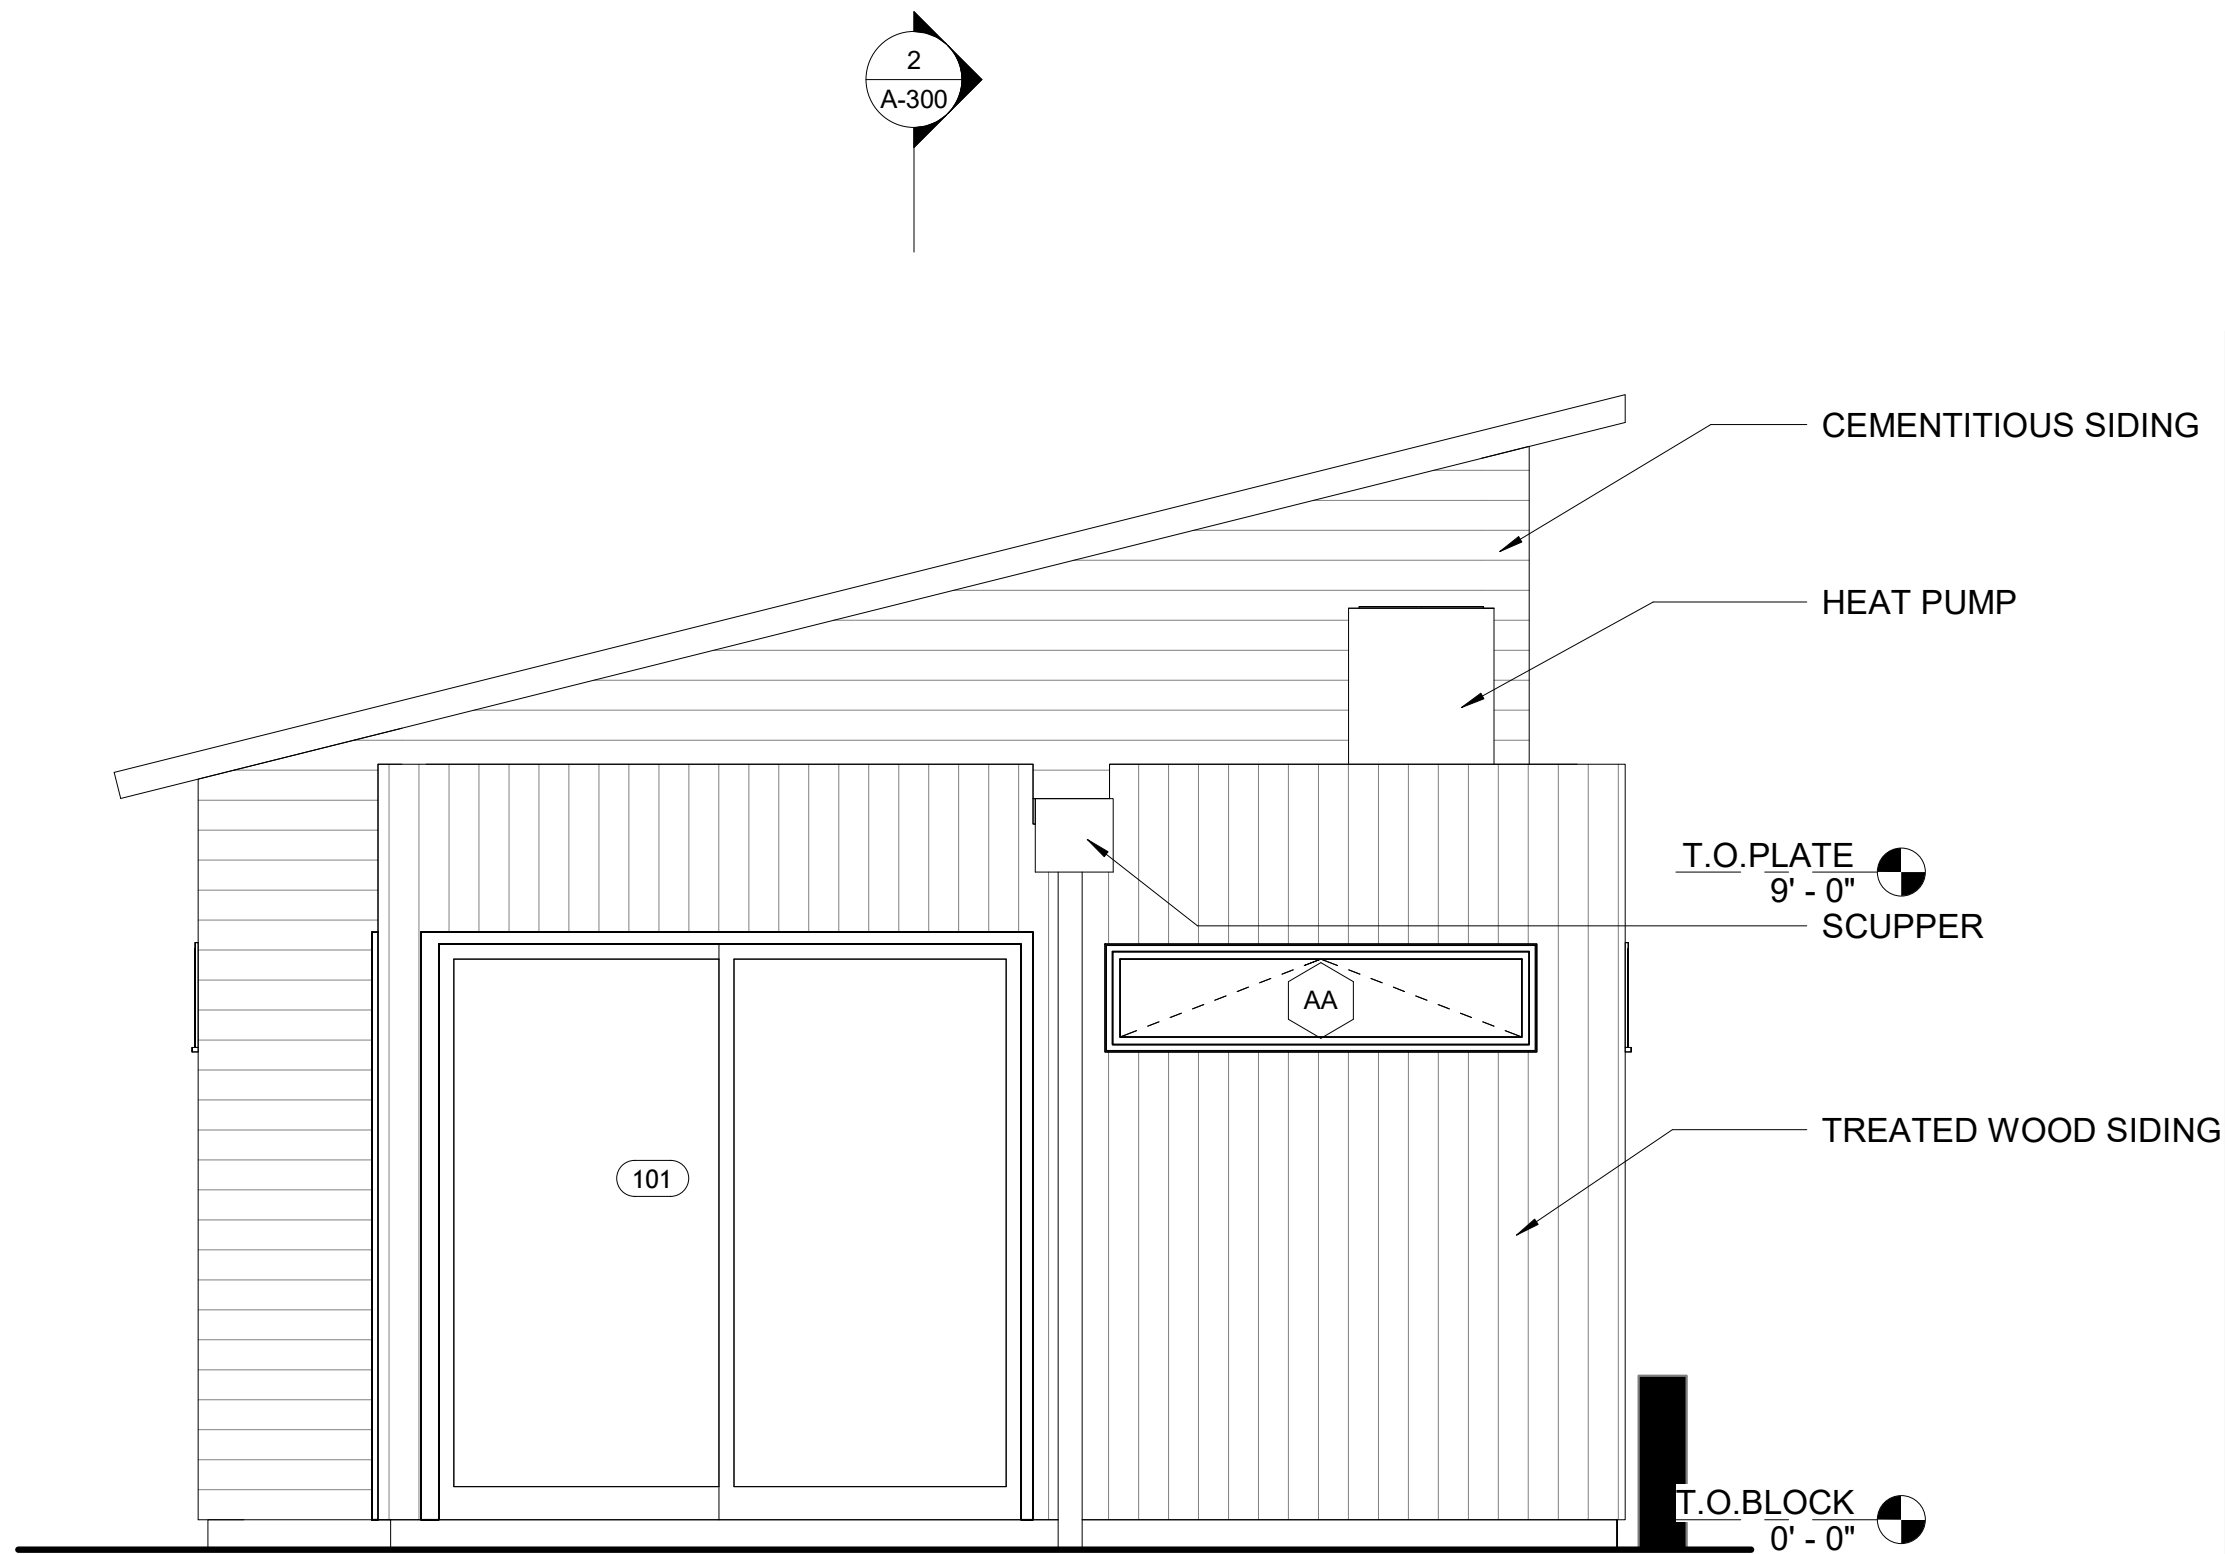


4 EAST
SCALE 3/8" = 1'-0"

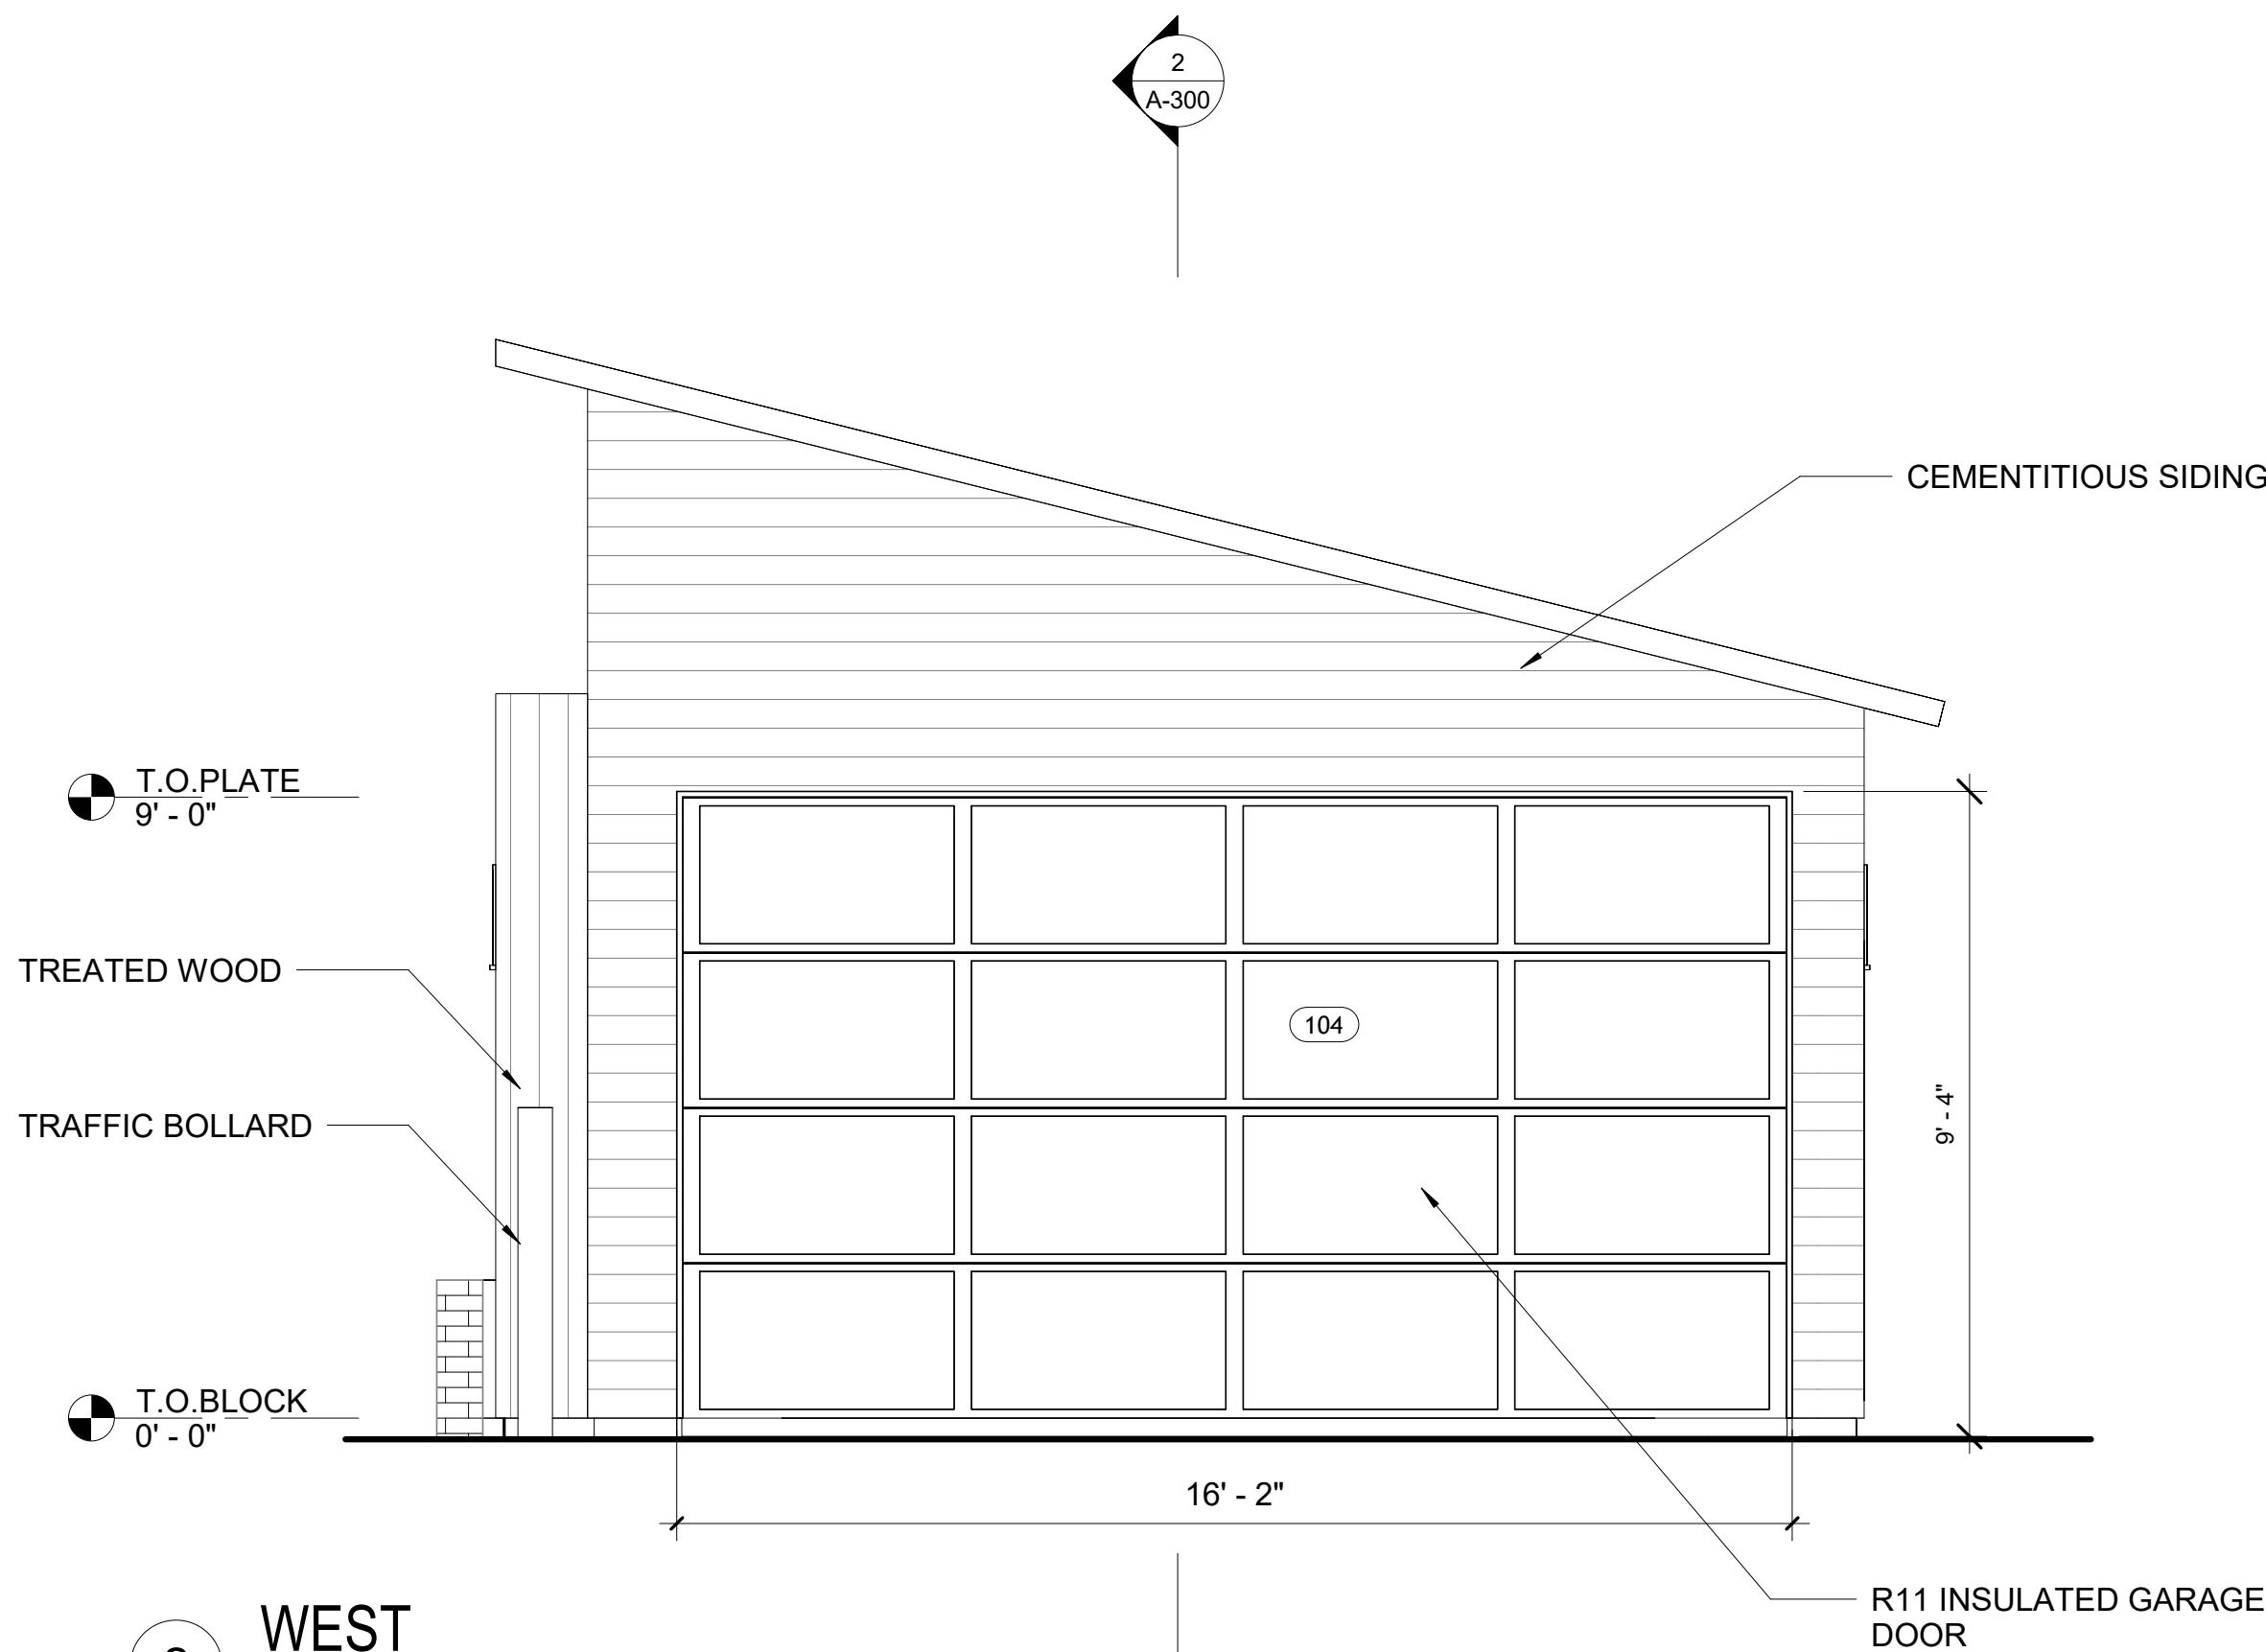


2 WEST
SCALE 3/8" = 1'-0"



1 SOUTH
SCALE 3/8" = 1'-0"

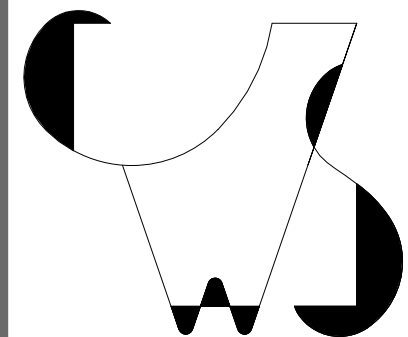

CUNNINGHAM
WELSH
204 MILL COURT
ARNOLD, MD 21012
info@cunninghamwelsh.com
410.271.8110

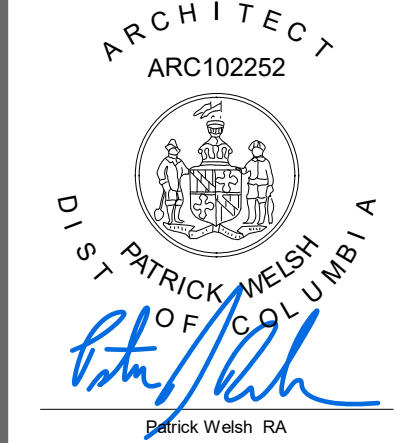

I CERTIFY THAT THESE DOCUMENTS WERE PREPARED OR APPROVED BY ME AND THAT I AM A DAILY LICENSED ARCHITECT UNDER THE LAWS OF THE DISTRICT OF COLUMBIA. LICENSE NUMBER: ARC102252; EXPIRATION DATE: APRIL 30, 2025.

Copyright © 2022
Cunningham Welsh Inc.
All Rights Reserved.
WARNING:
THIS DOCUMENT IS AN INSTRUMENT OF PROFESSIONAL SERVICE PREPARED BY CUNNINGHAM WELSH INC. ALTERATION OF THIS DOCUMENT BY ANY PARTY OTHER THAN CUNNINGHAM WELSH INC IS A VIOLATION OF LAW THAT WILL BE PROSECUTED TO ITS FULLEST EXTENT.

JU RESIDENCE
1311 FLORAL ST NW
WASHINGTON DC 20012

DRAWING	DATE
SCHEMATIC	5/13
PERMIT	10/21

JOB NO: 14010
DRAWN BY: Author

ELEVATIONS
WINDOW AND
DOOR
SCHEDULES

A-202

Board of Zoning Adjustment
District of Columbia
PAGE NO. 21255
EXHIBIT NO. 7A2