

3 SOUTHERN ELEVATION AT BAR
A3.0 Scale: 3/8" = 1'-0"

GOVERNMENT OF THE DISTRICT OF COLUMBIA
PERMIT OPERATIONS DIVISION
PLANS APPROVED
Permit No. 3220956 Date 11/14/22

These plans are conditionally approved as submitted or noted during plan review and are subject to field inspection review. Approved plans must be kept on site and are needed for all inspections. No changes or modifications to these plans. Changes require a revision permit with the revised plans. Trade Permits are required for trade work, e.g. Electrical work.

Energy Review - Nagi Naleka - 11-14-2022
Mechanical Review - Marcus Fudell - 11-14-2022
Fire Review - Shirley Brown - 11-14-2022
Building Review - Shelly Shaffer - 11-14-2022
Plumbing Review - Stanley Skinner - 11-14-2022
Structural Review - Douglas Rader - 11-14-2022
DCH ED Review - Douglas Rader - 11-14-2022
Zoning Review - Dennis Warren - 11-14-2022

RENOVATIONS

VERA

2002 FENWICK STREET NE
Washington DC 20002

Rosenberg
Design, LLC

5355 39TH STREET NW
WASHINGTON DC 20015
voice 202.996.5567
mailto:rosenbergsdesign.net
mailto:dwave@rosenbergsdesign.net

NO. DATE REVISIONS
01 06/03/22 REVISED TO ADD 2ND FLOOR ADDITION AND KITCHEN

NO. DATE ISSUED FOR
01 06/03/22 PERMIT REVISION



DATE: 06/20/2020 DRAWER: DR
REVISER: AS NOTED REVIEWED BY:

PROJECT/LOT/STREET: CUL02024200


DRAWN BY:
SELECTED ELEVATIONS

A3.0
Board of Zoning Adjustment
District of Columbia


CASE NO.21424

EXHIBIT NO.2A3

D-FAD 2021

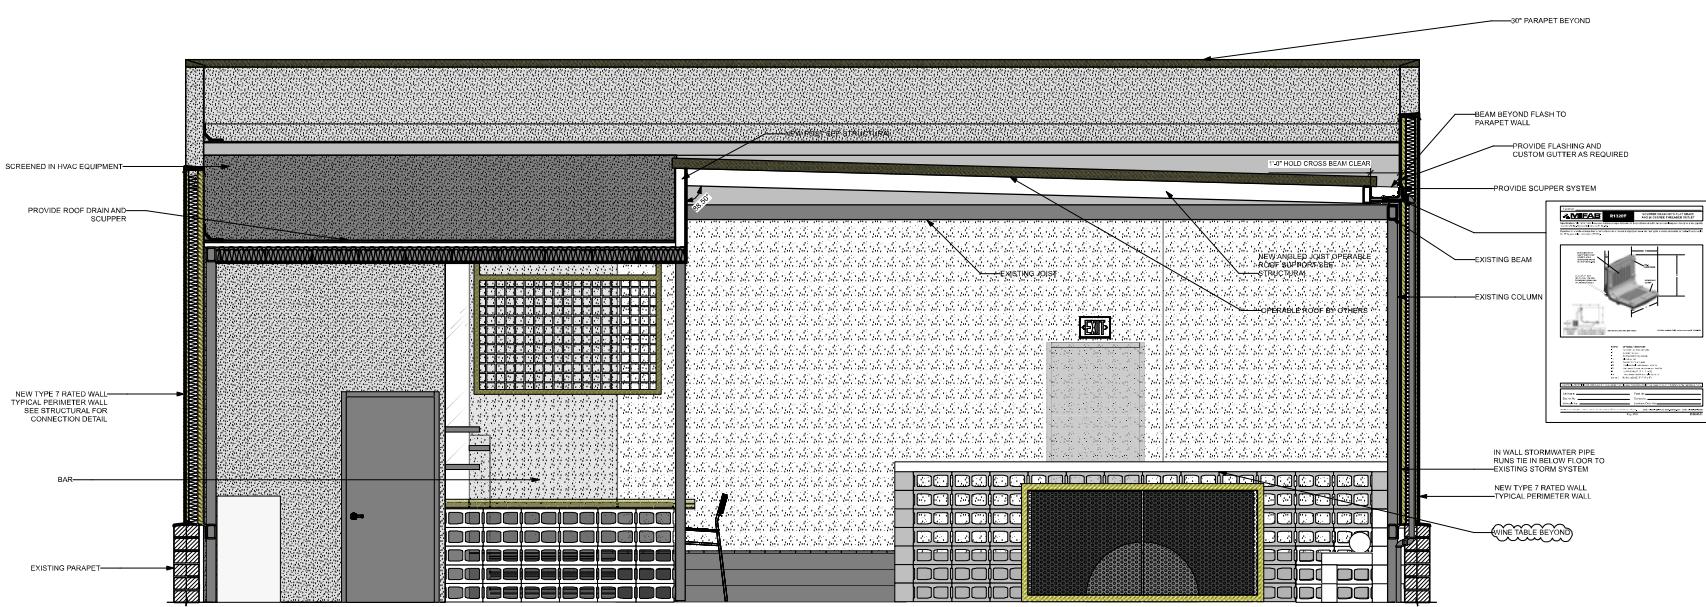

1 SECOND FLOOR LOUNGE SECTION EAST
A3.3 Scale: 1/2" = 1'-0"

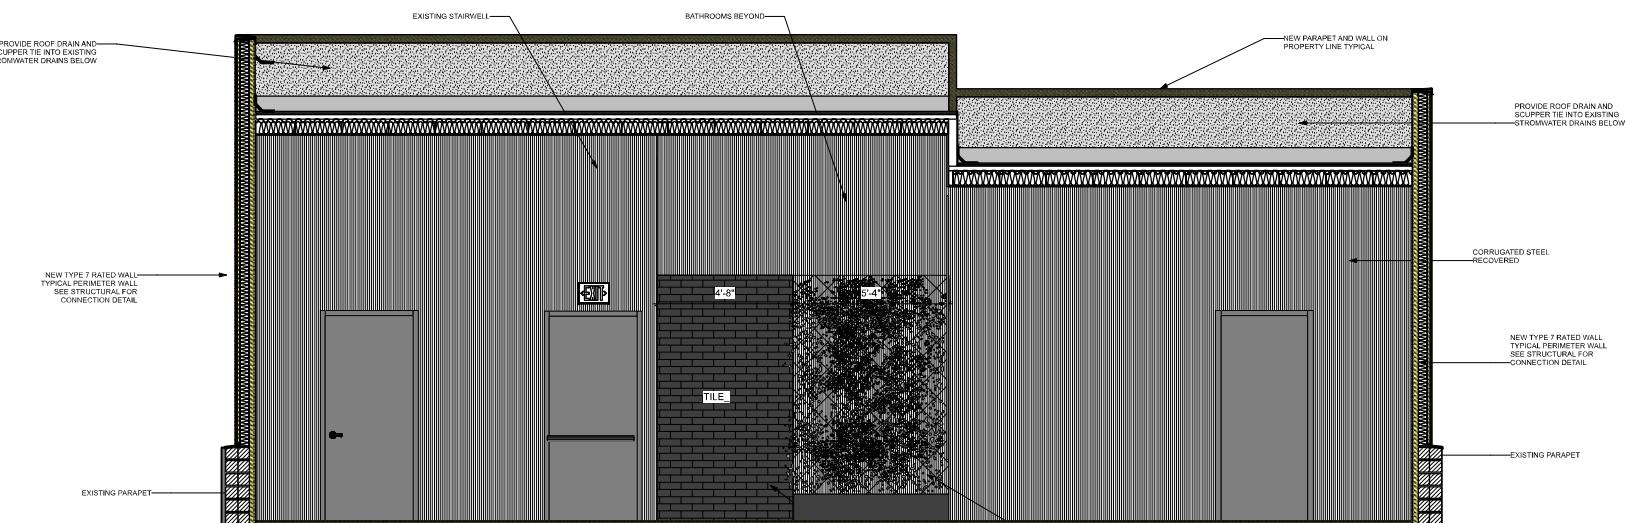

2 SECOND FLOOR WEST ELEVATION AT WC ENTRANCE
A3.3 Scale: 1/2" = 1'-0"

GOVERNMENT OF THE DISTRICT OF COLUMBIA
PERMIT OPERATIONS DIVISION
PLANS APPROVED

These plans are conditionally approved as submitted or noted during plan review and are subject to field inspection. Approved plans must be kept on site and are needed for all inspections. No changes or modifications to these plans. Changes require a revision permit with the revised plans. Trade Permits are required for trade work, e.g. Electrical or Plumbing

RENOVATIONS

VERA

2002 FENWICK STREET NE
Washington DC 20002

**Rosenberg
Design LLC**

355 29TH STREET NW
WASHINGTON DC 20015
voice: (301) 996-5597
rosenbergdesign.net
email: dave@rosenbergdesign.net

NO.	DATE	REVISIONS
01	06/03/22	REVISED TO ADD 2ND FLOOR ADDITION AND KITCHEN
02	11/9/2022	REVISED FOR COMMENTS ROUND 5

NO.	DATE	ISSUED FOR
24	06/02/00	PERMIT DECISION



DATE 06/20/2020 DRAWING BY PB

SCALE AS NOTED REVERSED BY

PROJECT NO. & TITLE CULT02242020

For more information, contact the Office of the Vice President for Research and the Office of the Vice President for Student Affairs.

NAME (Last, First, Middle Initial)

SELECTED ROOFTOP RESIDENTIAL

(W9):

A.2.2

A3-3

© BARD 2021

A3.3