




---

# 3805 T ST NW - ADU


---

WASHINGTON, DC 20001

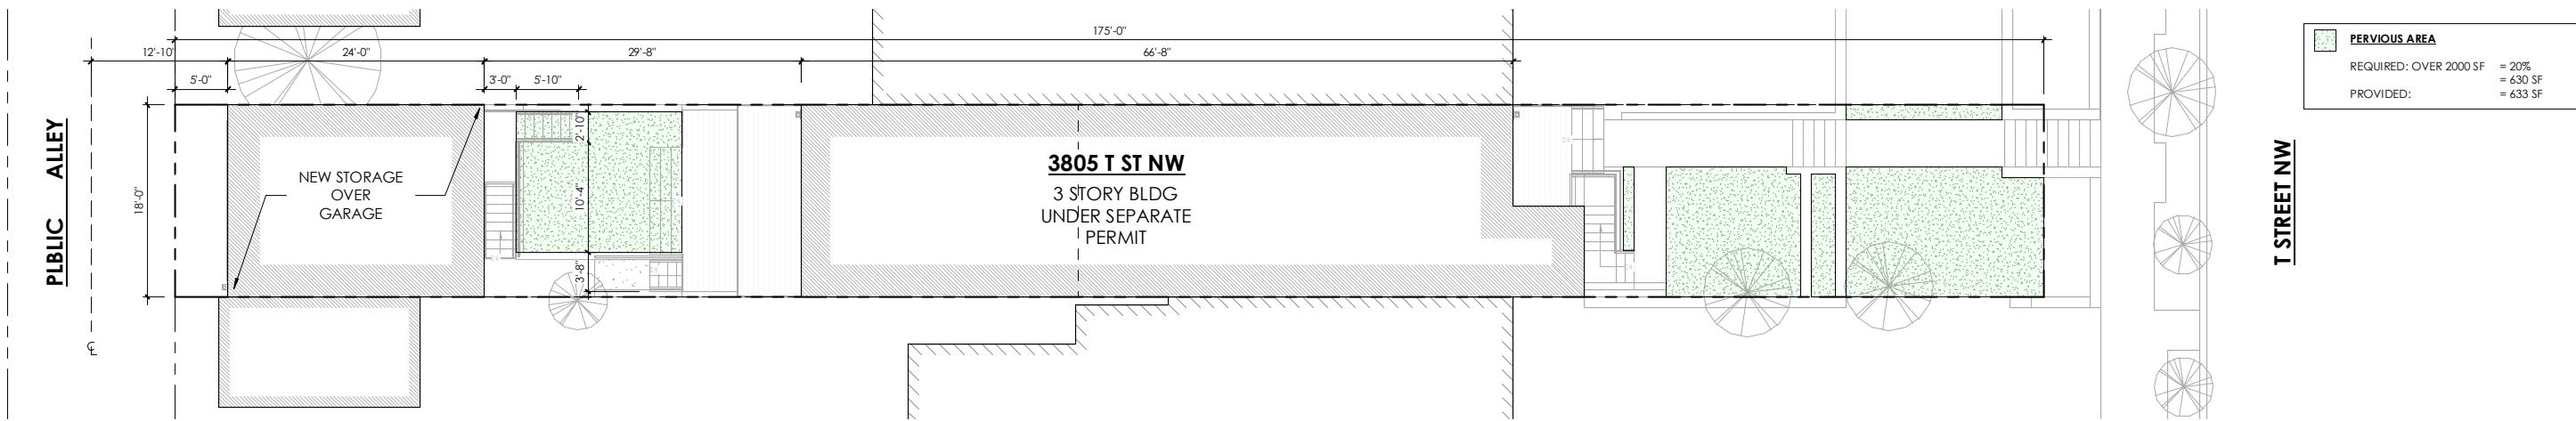


1 PROPOSED SITE PLAN

VICINITY MAP

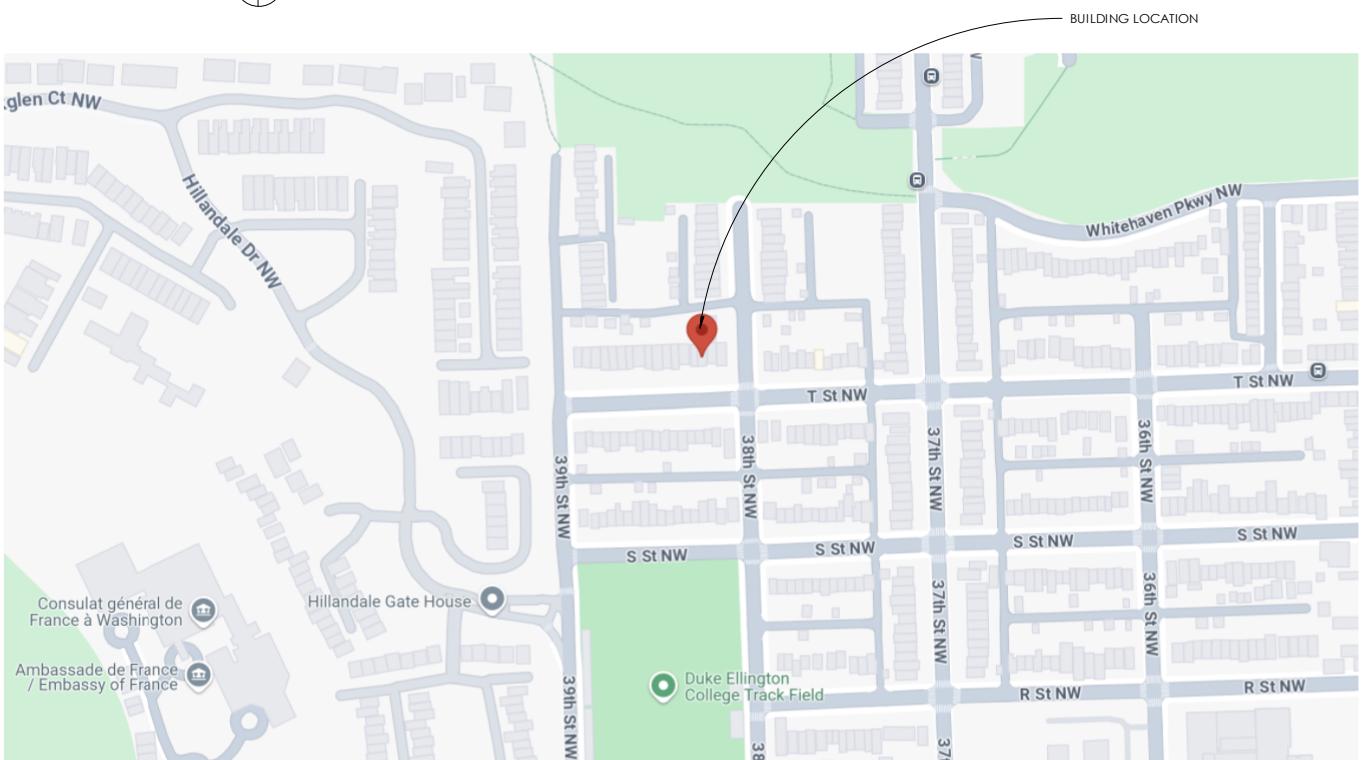

AXON


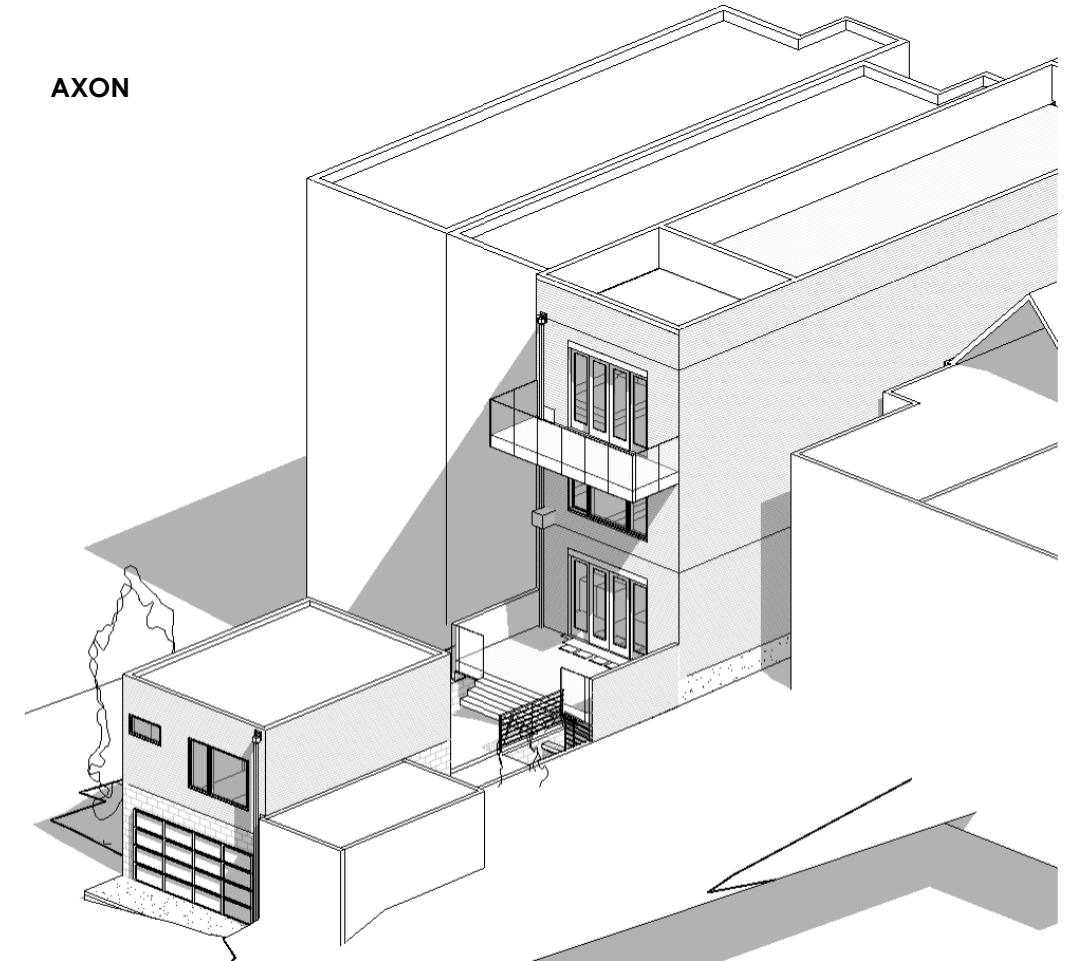


**3805 T ST NW - ADU**

WASHINGTON, DC 20001

SCALE  
NTS

002

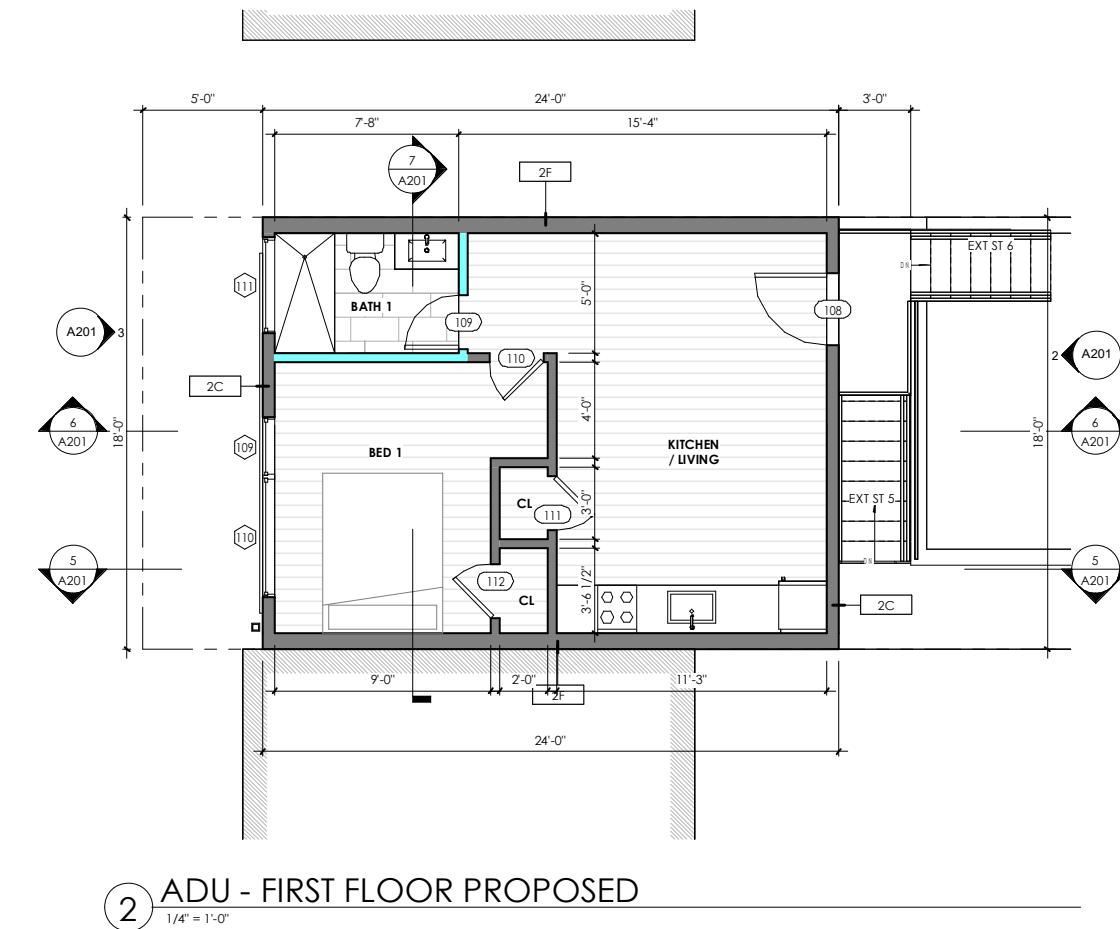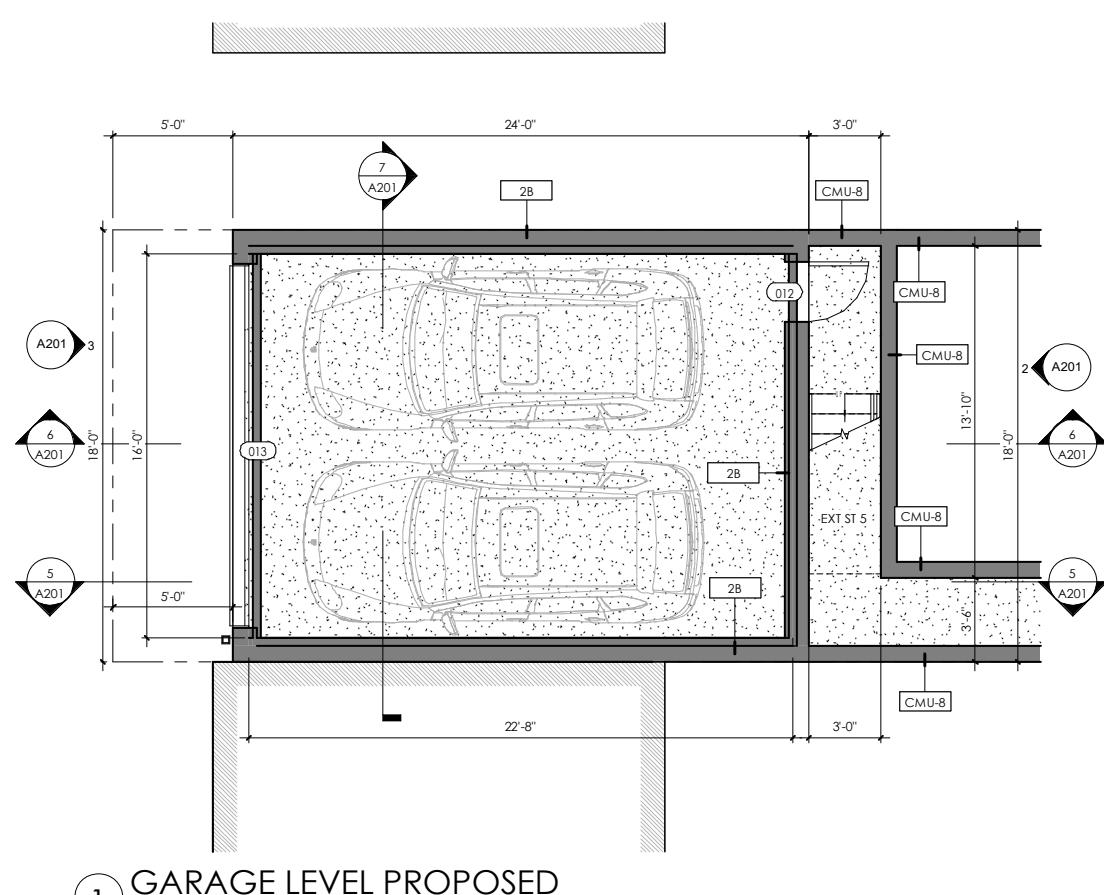


**3805 T ST NW - ADU**

WASHINGTON, DC 20001


SCALE

003

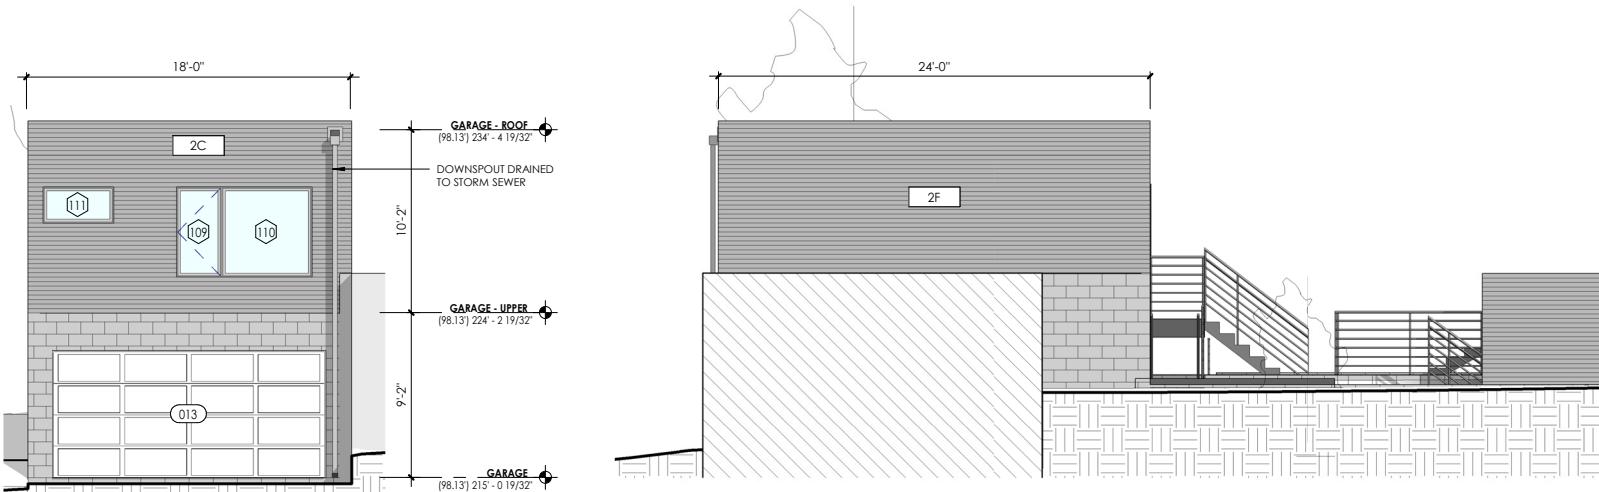


## 3 GARAGE REAR ELEVATION

**4 SIDE (LEFT) ELEVATION**  
3/16" = 1'-0"

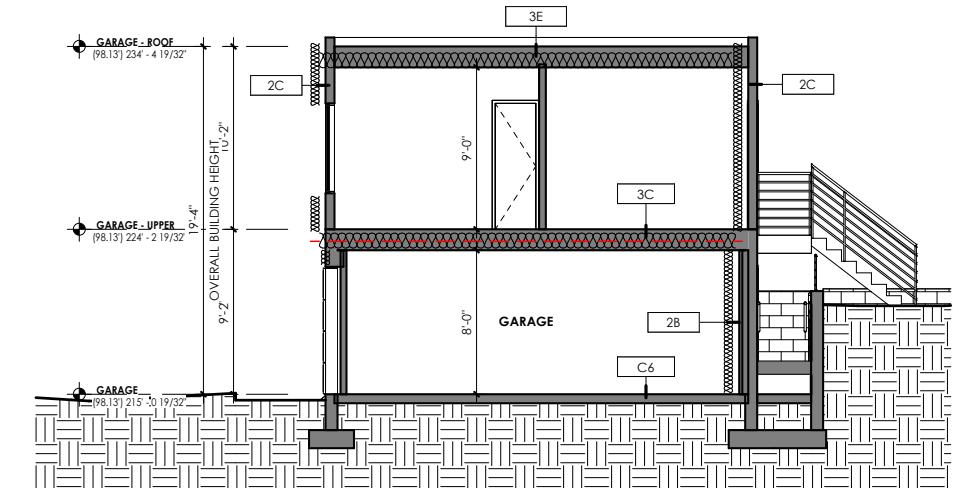


## 6 LONGITUDINAL SECTION 2

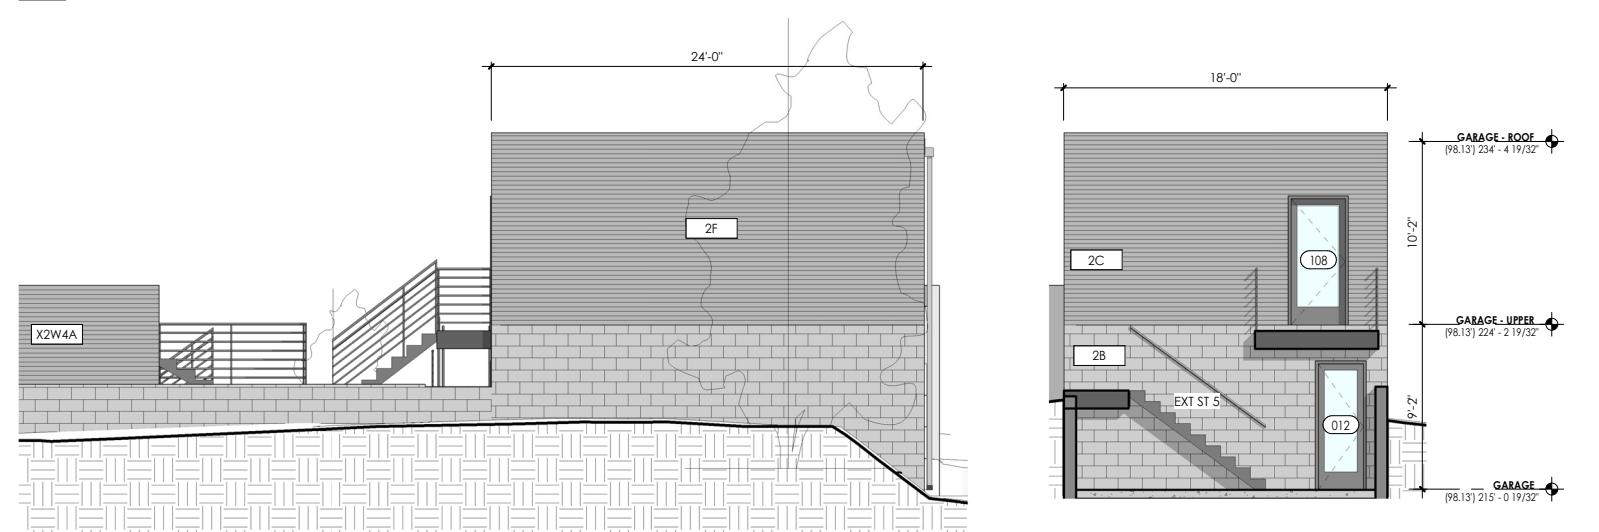

1 SIDE (RIGHT) ELEVATION  
3/16" = 1'-0"

## 2 GARAGE FRONT ELEVATION

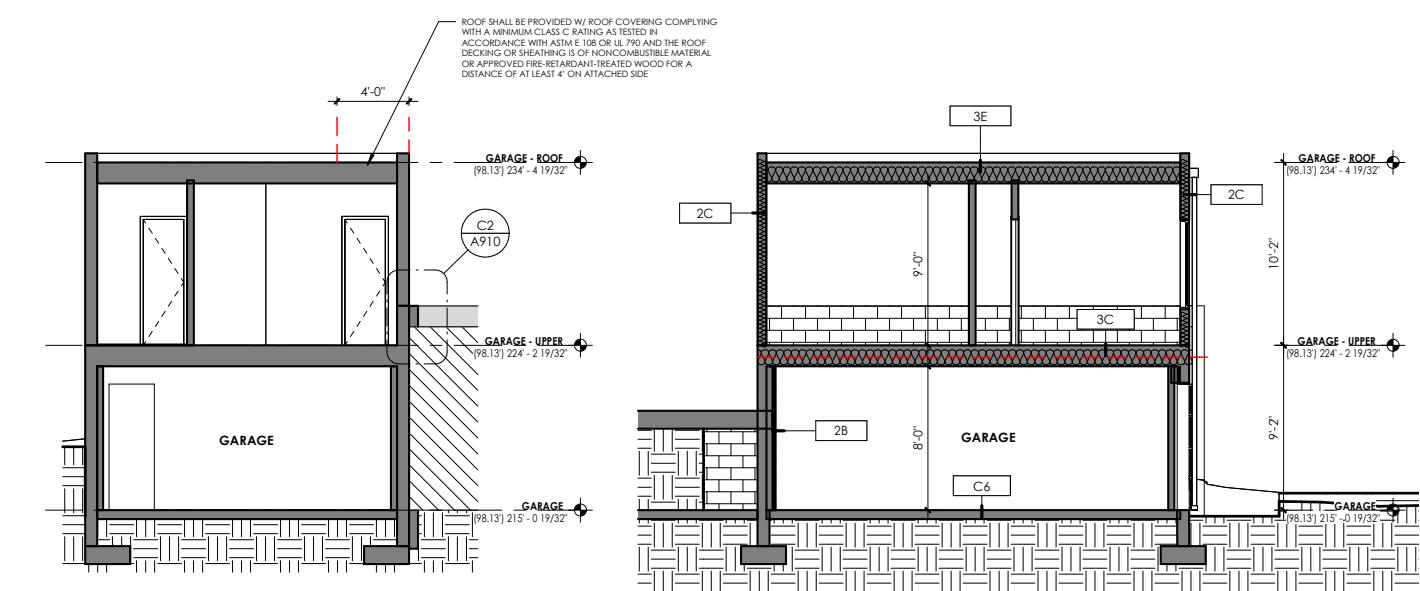

## 7 CROSS SECTION 1

## 5 LONGITUDINAL SECTION 1

# 3805 T ST NW - ADU

WASHINGTON, DC 20001

## SCALE

004