



ACS Architectural  
Construction  
Services  
Inc.

7870 E Kemper Road  
Suite 320  
Cincinnati OH  
45249

T (513) 991-6200  
acs-architects.com

ATL | NPB | MKE | CIN

DOCUMENTS PREPARED BY ACS ARCHITECTURAL CONSTRUCTION SERVICES INC. FOR THIS DOCUMENT ARE TO BE USED ONLY FOR THE SPECIFIC PROJECT AND SPECIFIC USE FOR WHICH THEY WERE INTENDED. ANY EXTENSION OF USE TO ANY OTHER PROJECT OR USE IN A WAY OTHER THAN EXPRESSED IN THE DOCUMENT IS THE RESPONSIBILITY OF THE PARTY, WITHOUT THE EXPRESSED WRITTEN CONSENT OF ACS ARCHITECTURAL CONSTRUCTION SERVICES INC. IS UNLAWFUL, AND AT THE USERS OWN RISK. IF USED IN A WAY OTHER THAN THAT SPECIFICALLY INTENDED, USER WILL HOLD ACS ARCHITECTURAL CONSTRUCTION SERVICES, INC., HARMLESS FROM ALL CLAIMS AND LOSSES. COPYRIGHT ACS ARCHITECTURAL CONSTRUCTION SERVICES, INC. 2023

Stamp:



Consultant Information:

Project Owner:  
HDR HOLDINGS NEW YORK LLC

Project Address:  
**WONDER - TAKOMA**  
1155 DAHLIA STREET NW, SUITE P407  
WASHINGTON DC 20012


Issue For:

PRICING SET

Issue Date:

11/07/2025

DATE | REVISION

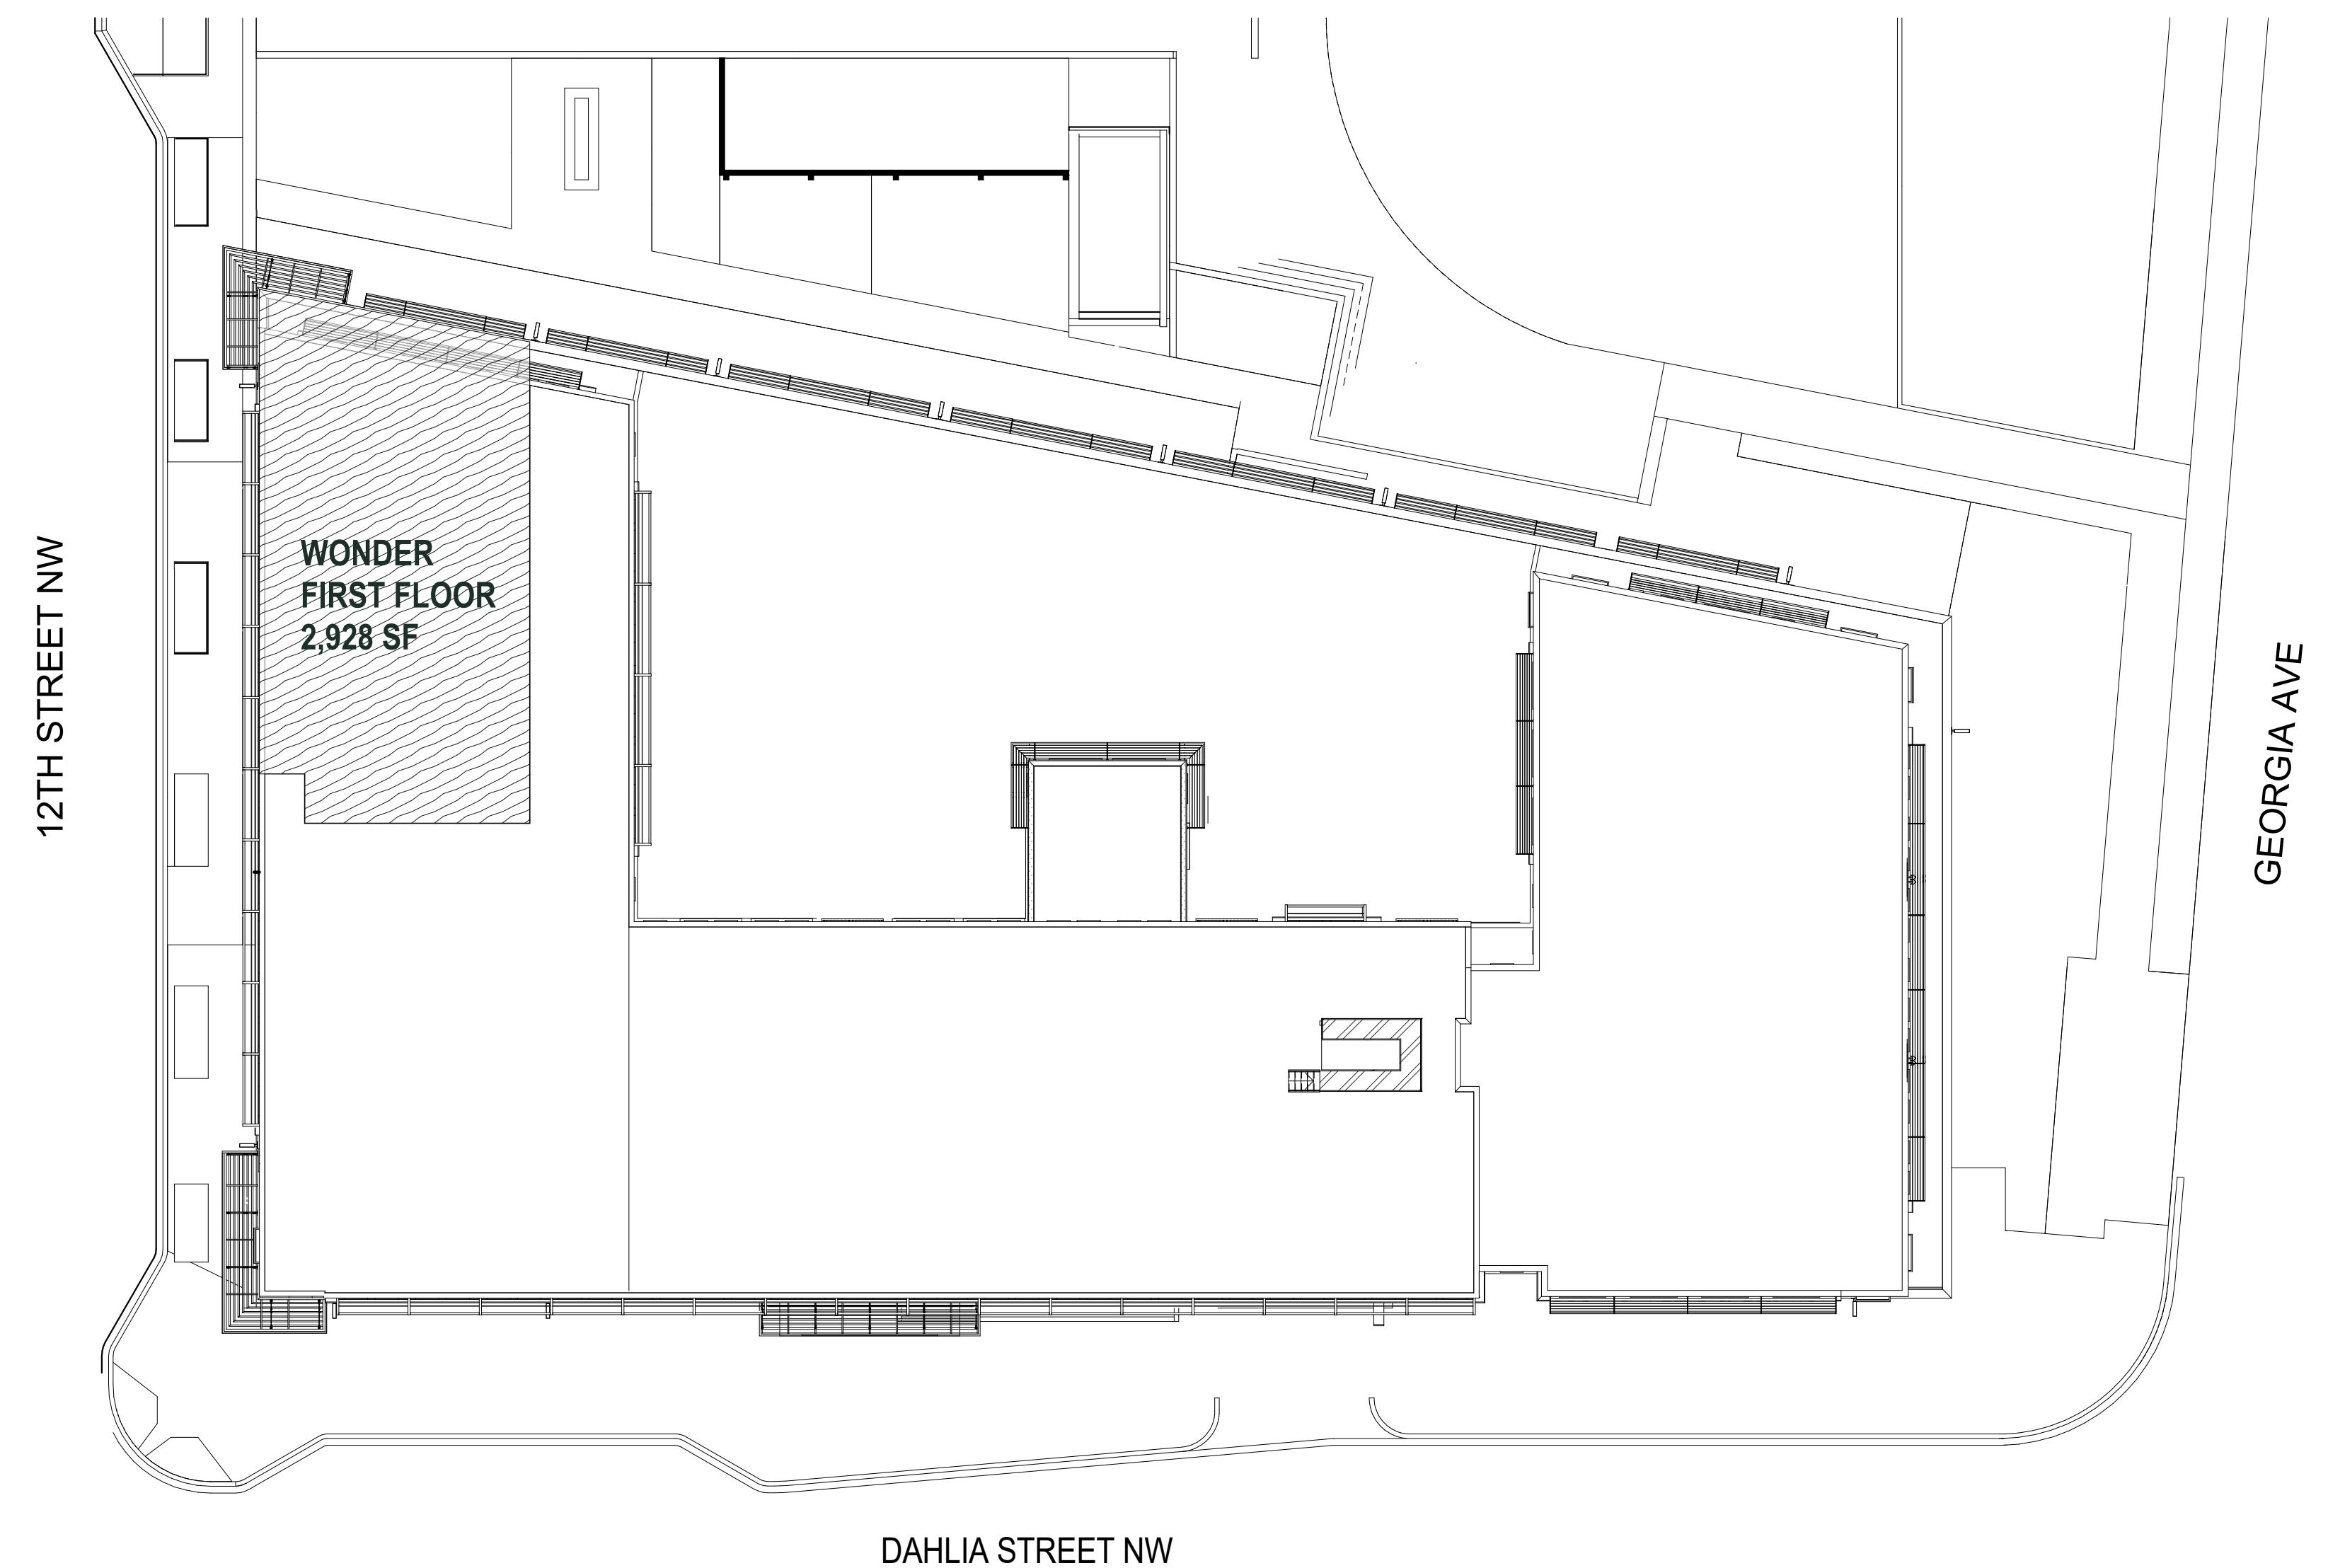

① SITE PLAN  
1" = 20'-0"

0 10' 20' 40'  
0 1" = 20'-0"

DESIGN ID: D3-S1-A8-E2

PROJECT MANAGER: WFH

DRAWN BY: WFH

ACS PROJECT NUMBER: WD5A0005

SHEET TITLE: SITE PLAN

SHEET NUMBER: A0004

Board of Zoning Adjustment  
City of Takoma Park  
EXHIBIT NO. 6A