


537 Randolph Street NW
Washington DC 20011
phone: 202-291-3282
catconsulting@gmail.com

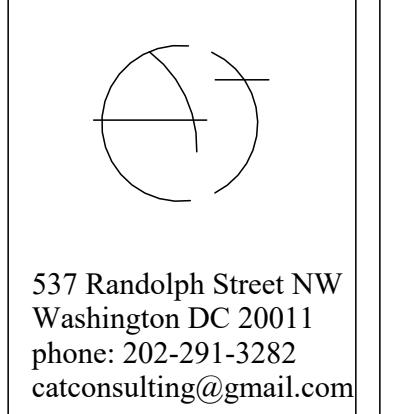

DATE: 1/18/2026
DRAWN: AP
CHECKED: CT
SCALE: AS INDICATED

REVISIONS
NO. DATE REVISION / ISSUE

PROJECT: EXTERIOR RENOVATION AT
1324 KENYON STREET NW
WASHINGTON DC
DRAWINGS TITLE: PROPOSED FRONT AND REAR
EXTERIOR AND FRONT
EXTERIOR RENDERING




PROJ. NO.: A1
SHEET NO.: A1
DISTRICT OF COLUMBIA
GAVILL A. WORSBY
REGISTERED ARCHITECT
ARC101415



PROPOSED FRONT EXTERIOR RENDERING

N.T.S.



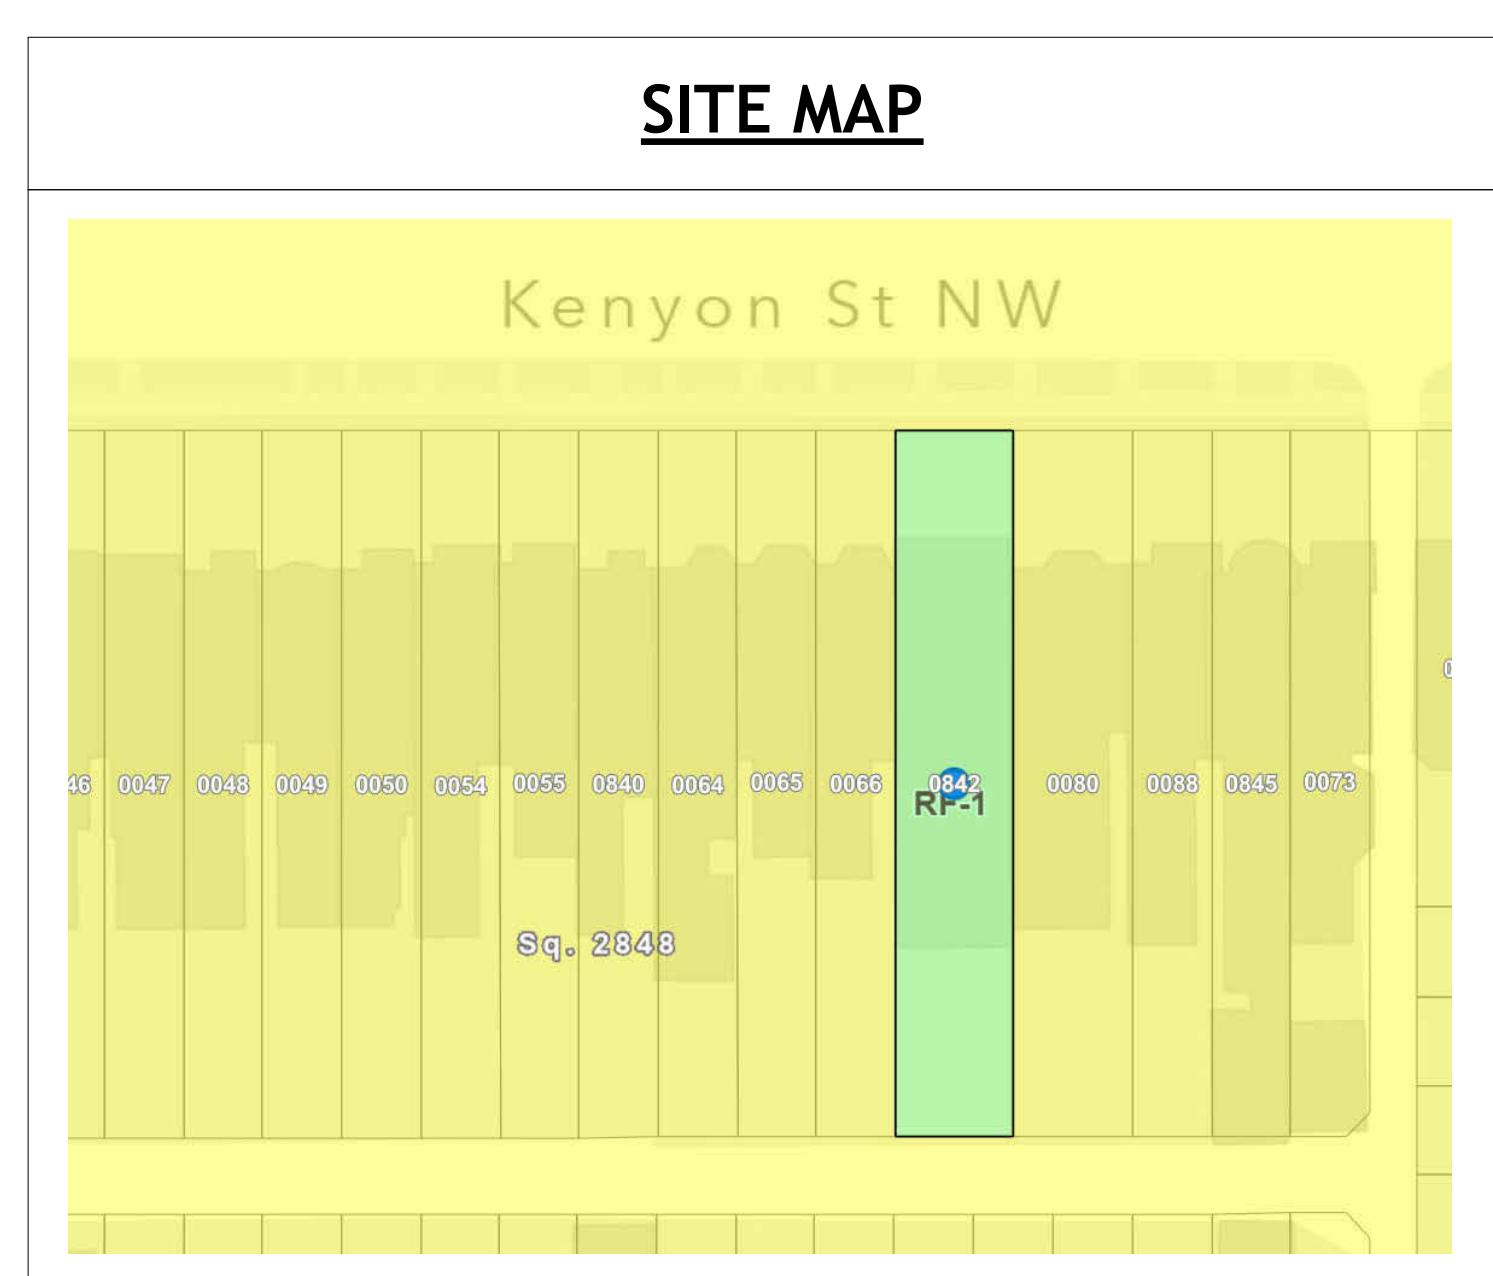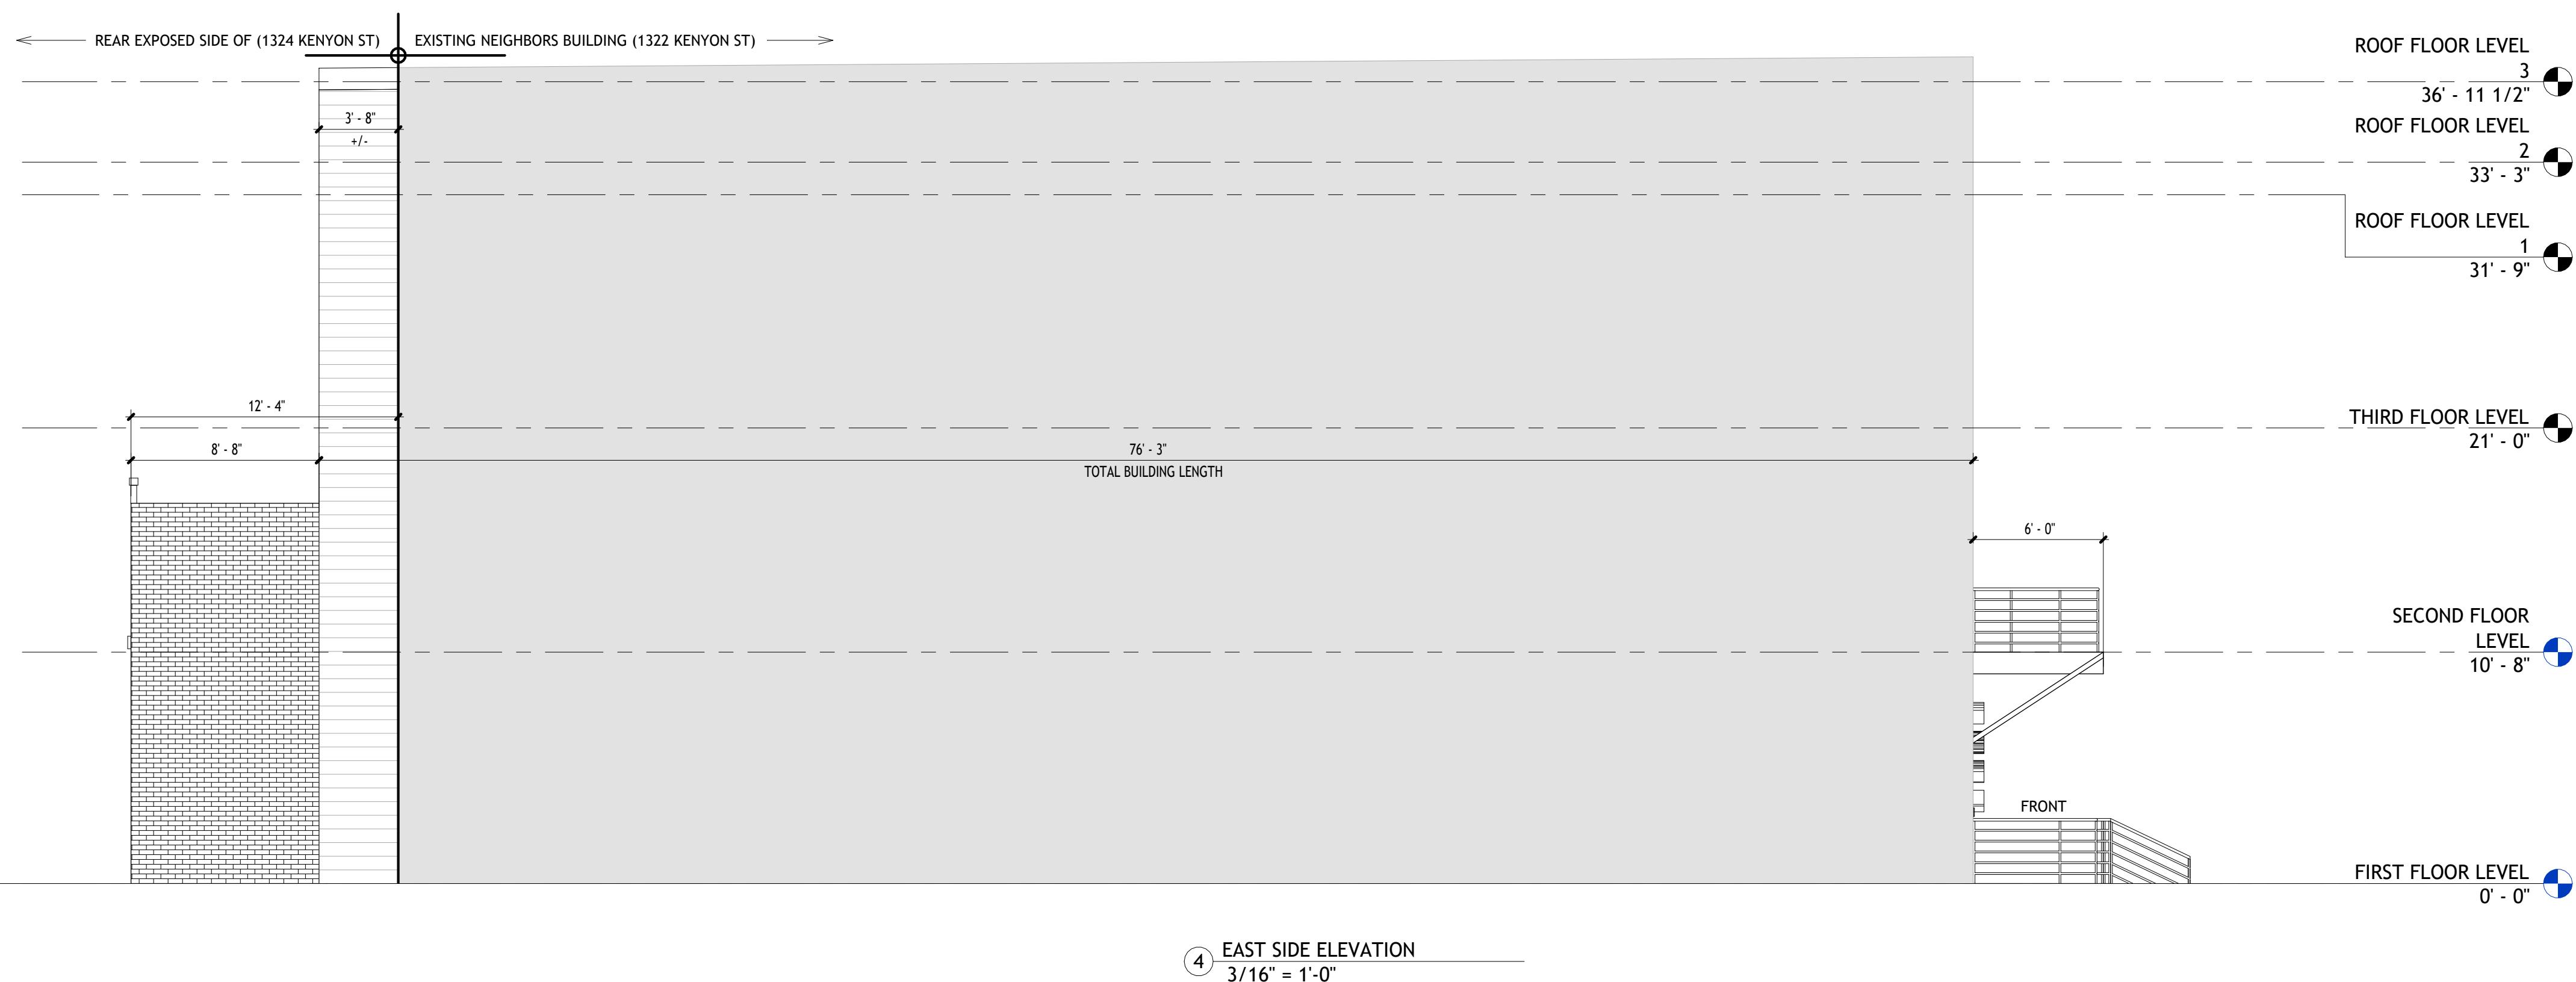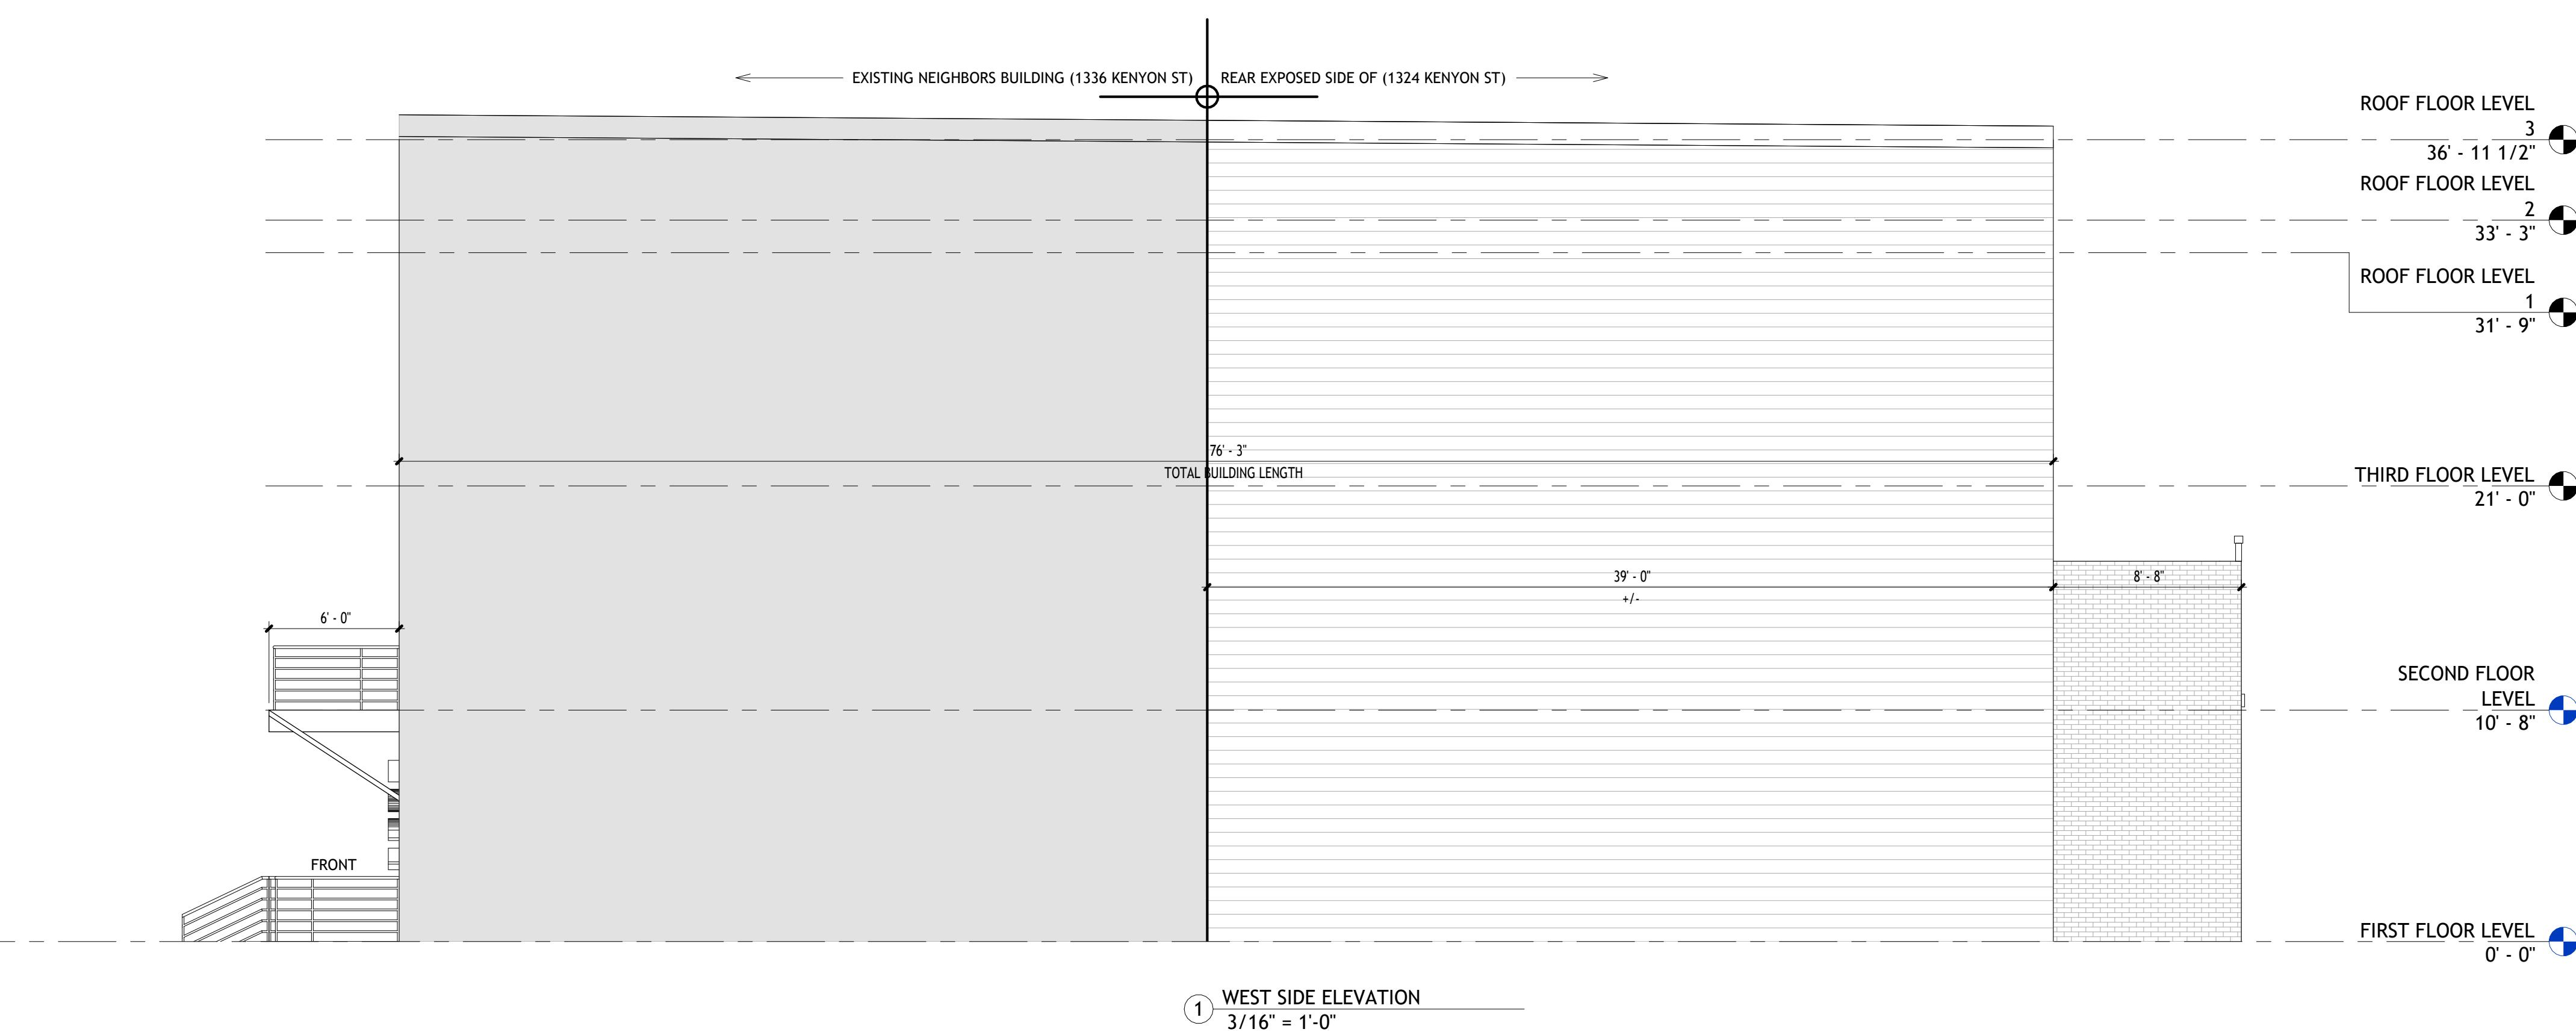

537 Randolph Street NW
Washington DC 20011
phone: 202-291-3282
catconsulting@gmail.com

CAT Consulting Service, LLC.
DATE: 1/18/2026
DRAWN: AP
CHECKED: CT
SCALE: AS INDICATED


REVISIONS
NO. DATE REVISION / ISSUE

DRAWINGS TITLE
EXISTING SIDE ELEVATIONS

PROJECT EXTERIOR RENOVATION AT 1324 KENYON STREET NW WASHINGTON DC


SHEET NO. A2

DISTRICT OF COLUMBIA
GAIL A. WORSLEY
REGISTERED ARCHITECT
* ARC101415 *

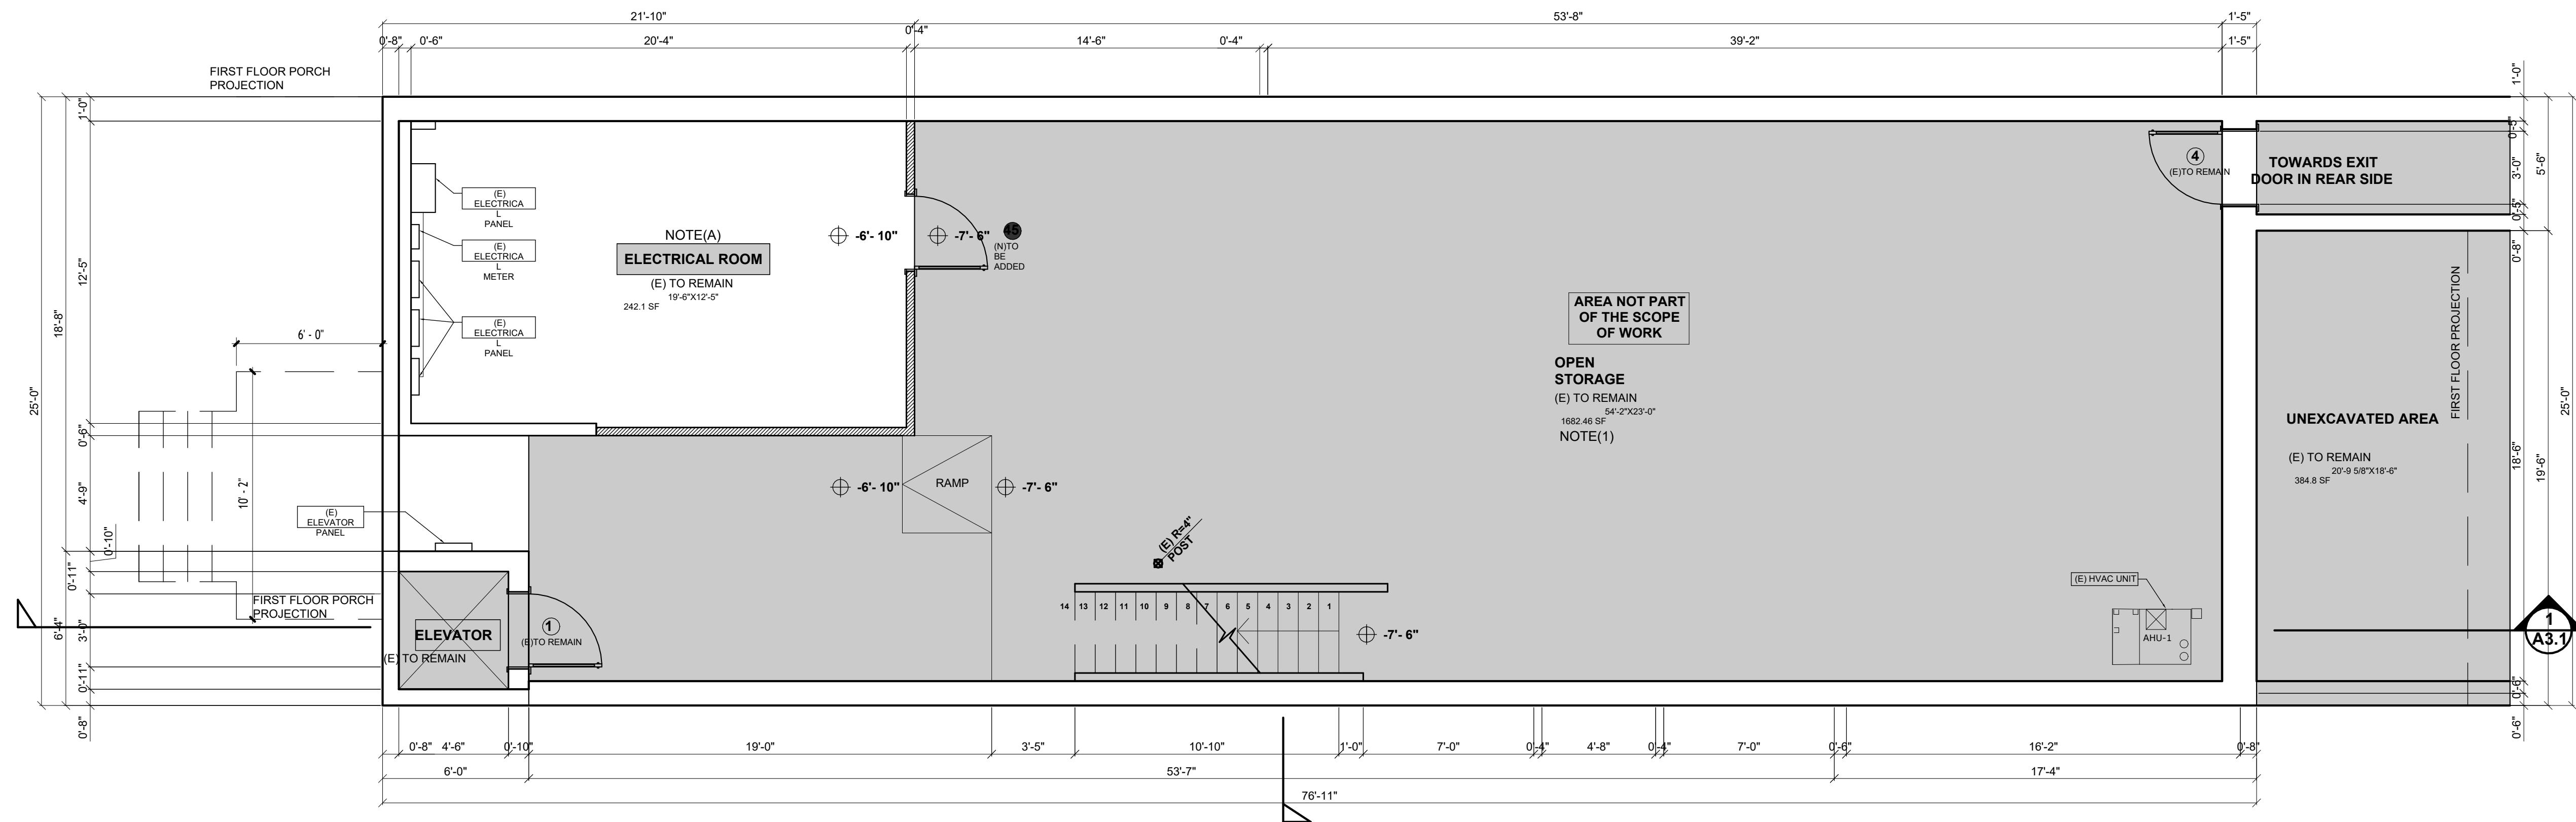

EXISTING BASEMENT FLOOR PLAN:

SCALE 1/4"=1'-0"

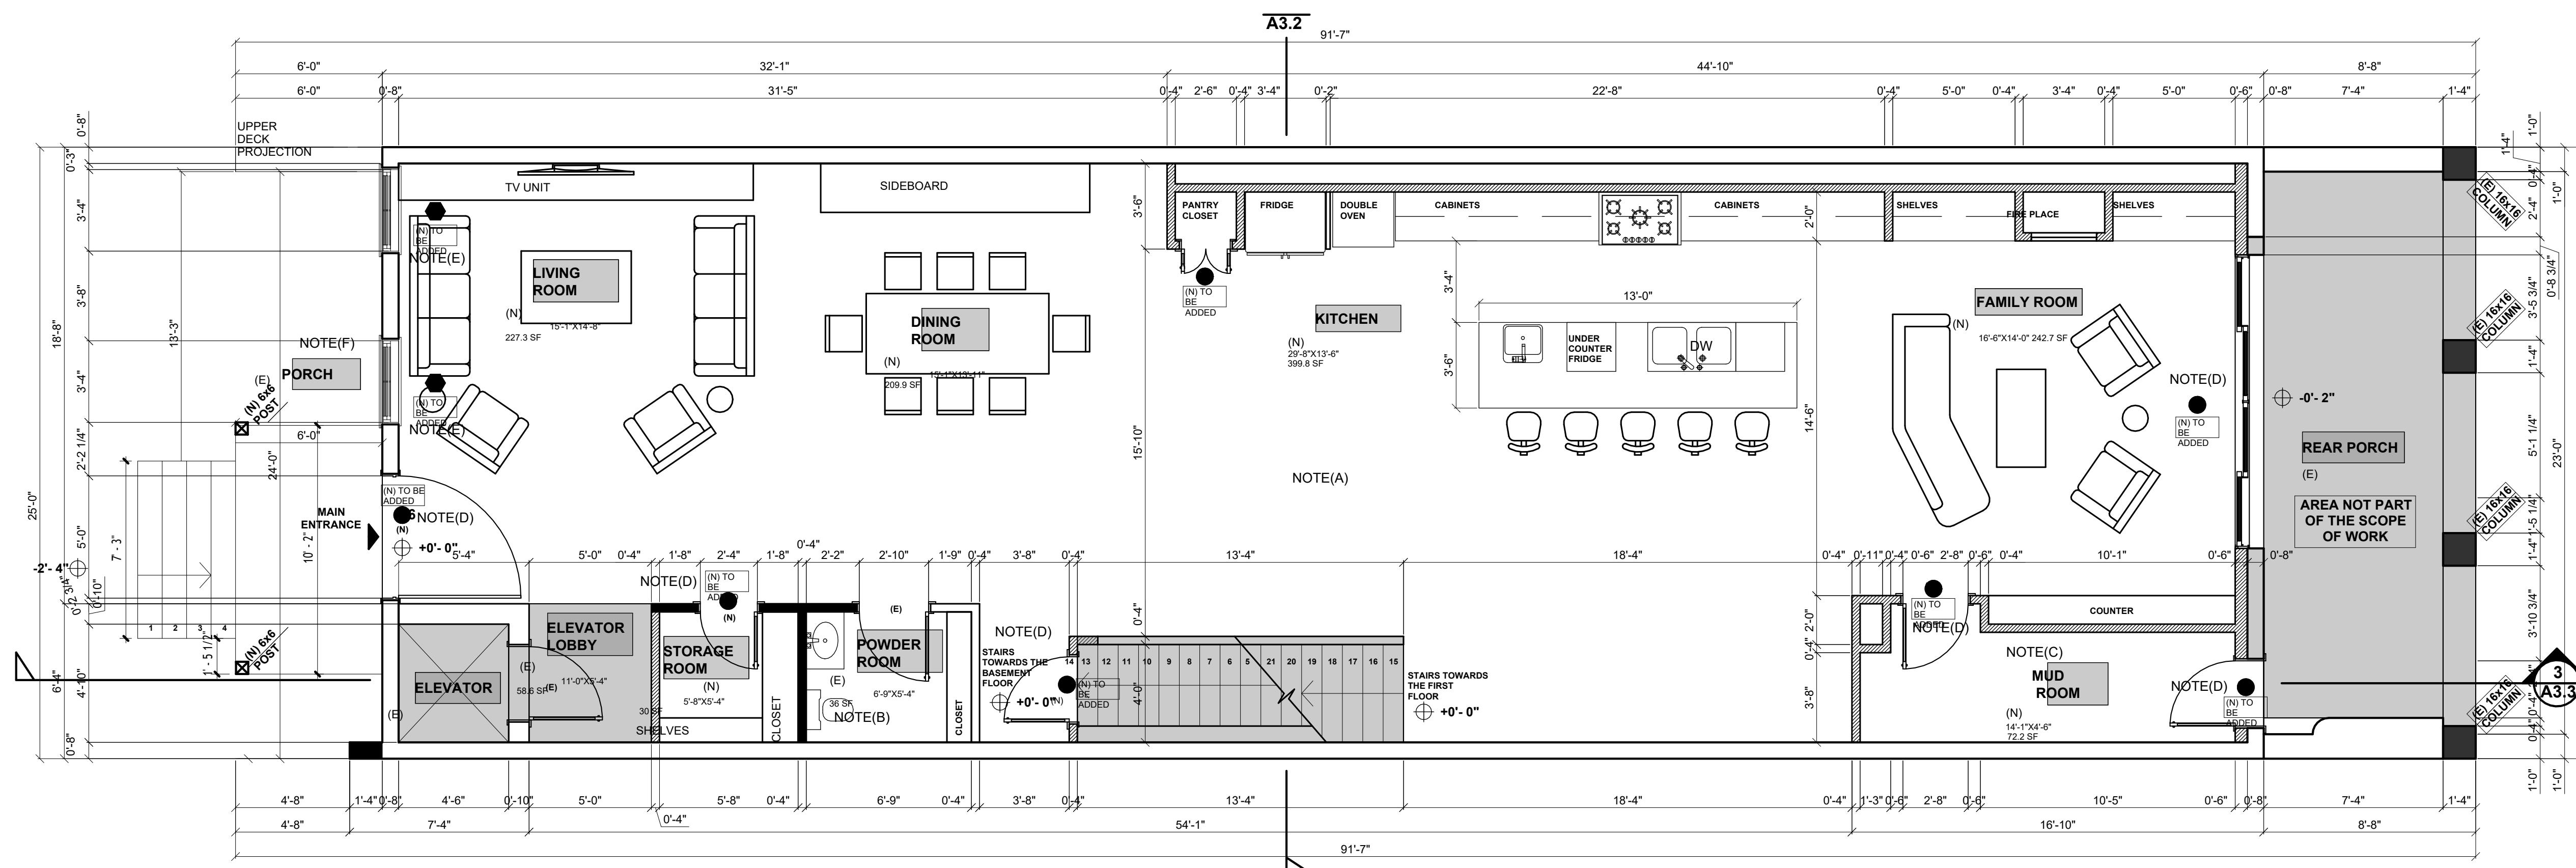

EXISTING FIRST FLOOR PLAN

SCALE 1/4"=1'-0"

NOTE:

**PLANS SHOWN
ARE AS APPROVED
UNDER BUILDING
PERMIT # B2409883**



537 Randolph Street NW
Washington DC 20011
phone: 202-291-3282
catconsulting@gmail.com

DATE:	1/18/2026
DRAWN:	AP
CHECKED:	CT
SCALE:	AS INDICATED

REVISIONS


DRAWINGS TITLE

BASEMENT AND FIRST FLOOR PLANS


EXTERIOR RENOVATION AT
11324 KENYON STREET NW

SE

1

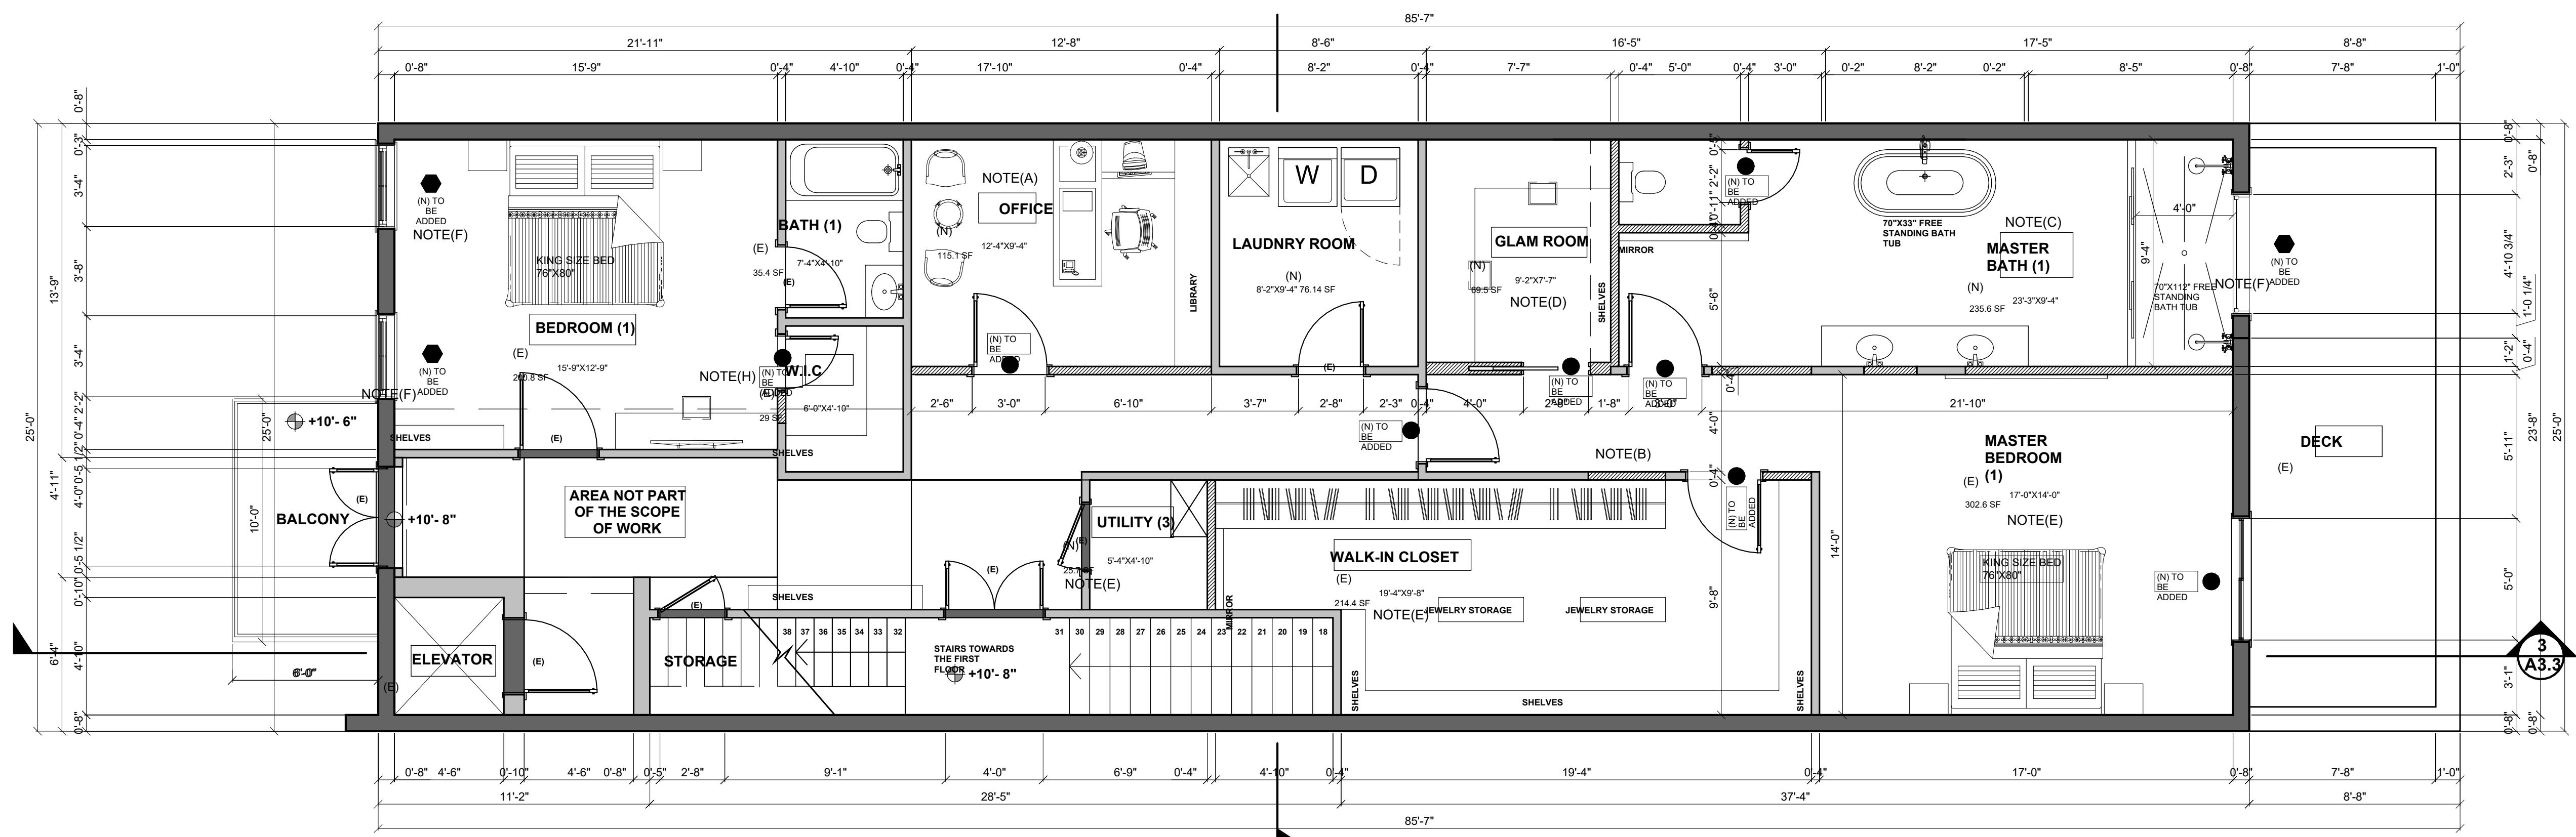

EXISTING SECOND FLOOR PLAN:
SCALE 1/4"=1'-0"

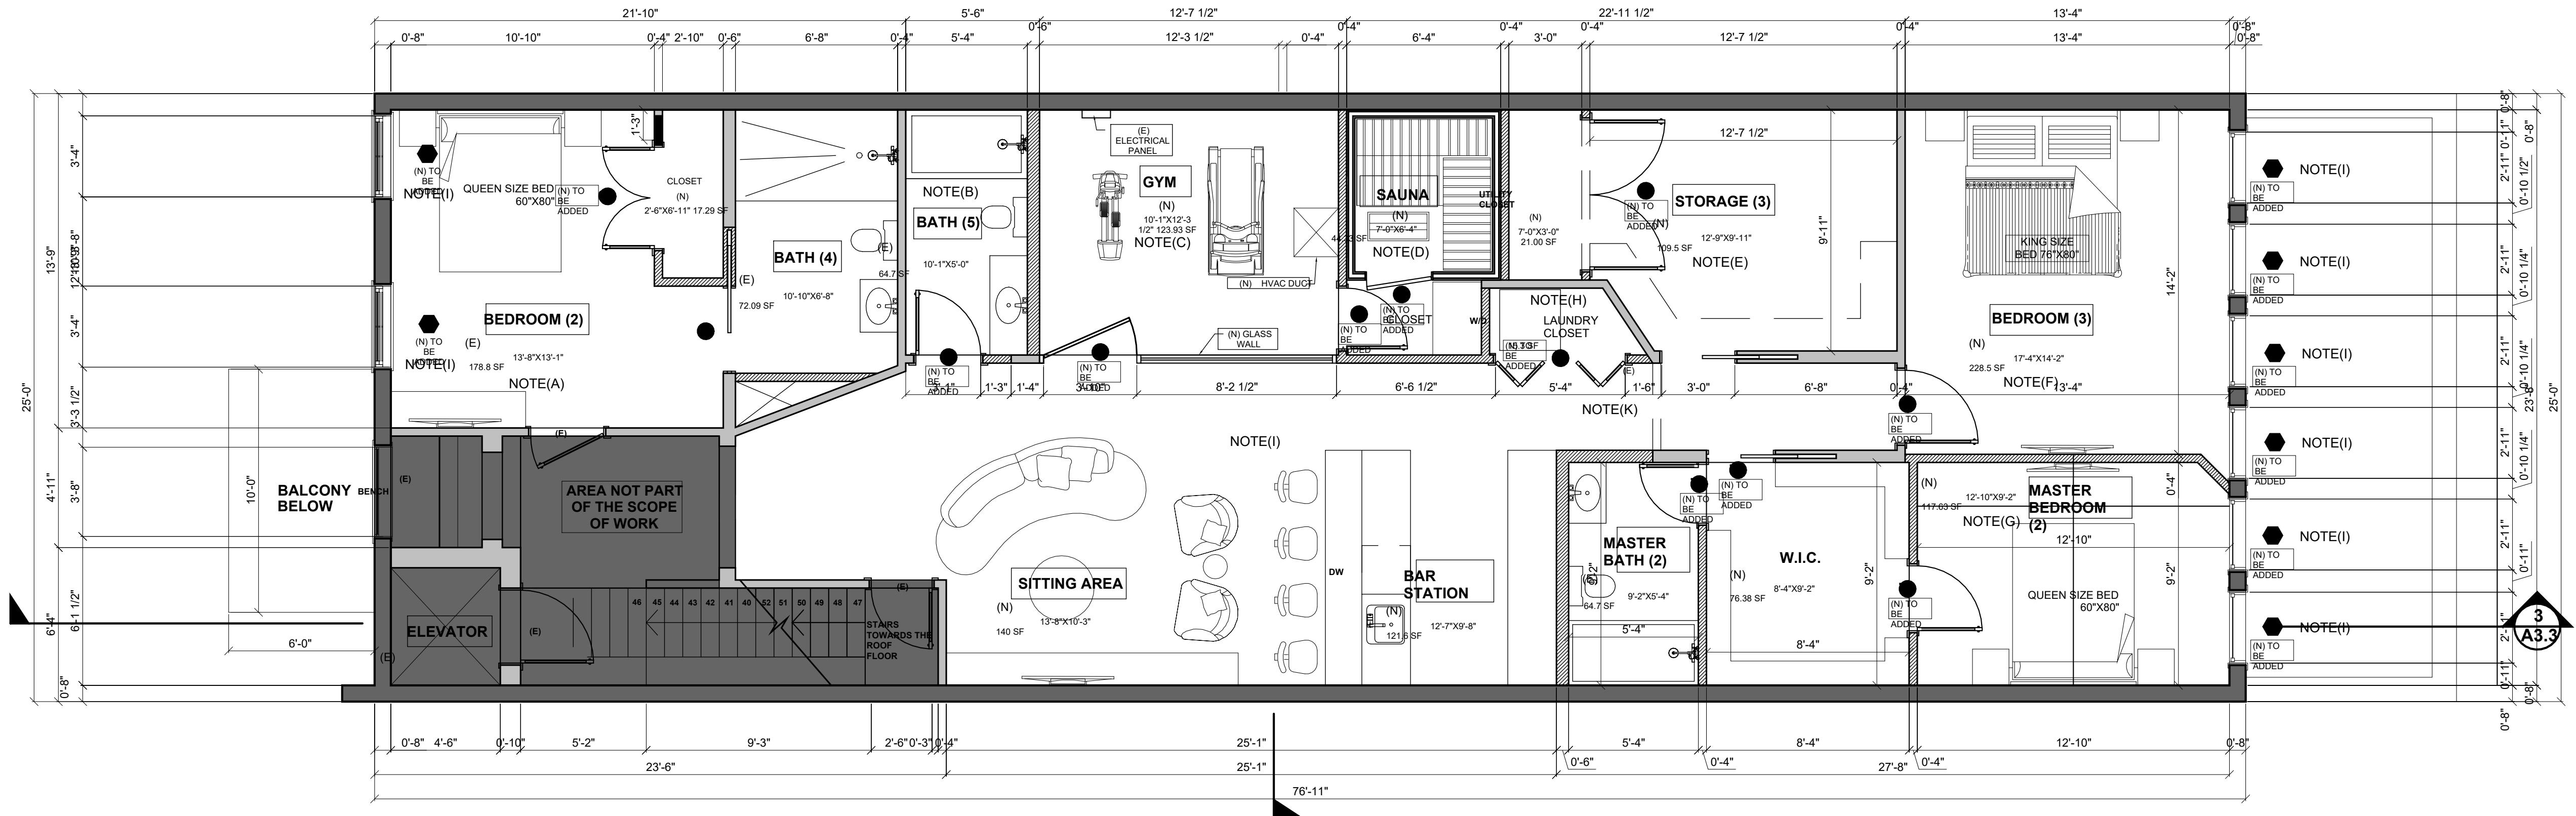

EXISTING THIRD FLOOR PLAN:

SCALE 1/4"=1'-0"

NOTE:

**PLANS SHOWN
ARE AS APPROVED
UNDER BUILDING
PERMIT # B2409883**



DATE:	1/18/2026
DRAWN:	AP
CHECKED:	CT
SCALE:	AS INDICAT

NO.	DATE	REVISION / ISSUE

DRAWINGS TITLE

PROJECT EXTERIOR RENOVATION AT
11324 KENYON STREET NW

SHEET NO.

A4