


EXHIBIT D

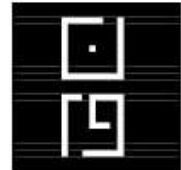

NOOR
ARCHITECTURE

DESIGNER:
ARMIN ETTEHADI

CALL: 571-746-7218
NOOR.ARCHITECTURE@GMAIL.COM

PROJECT :
**3905
KANSAS AVE NW**

3905 KANSAS AVE NW
WASHINGTON DC 20011
SQ : 2906
LOT : 0830

VERSION:


ISSUED FOR PERMITS	15	15-08-2007
ISSUED FOR PERMITS	15	07-24-2007
CUT SHEET BY L.A.	15	07-28-2007

SHEET NAME:

Site plan


SHEET No :

Z1-01

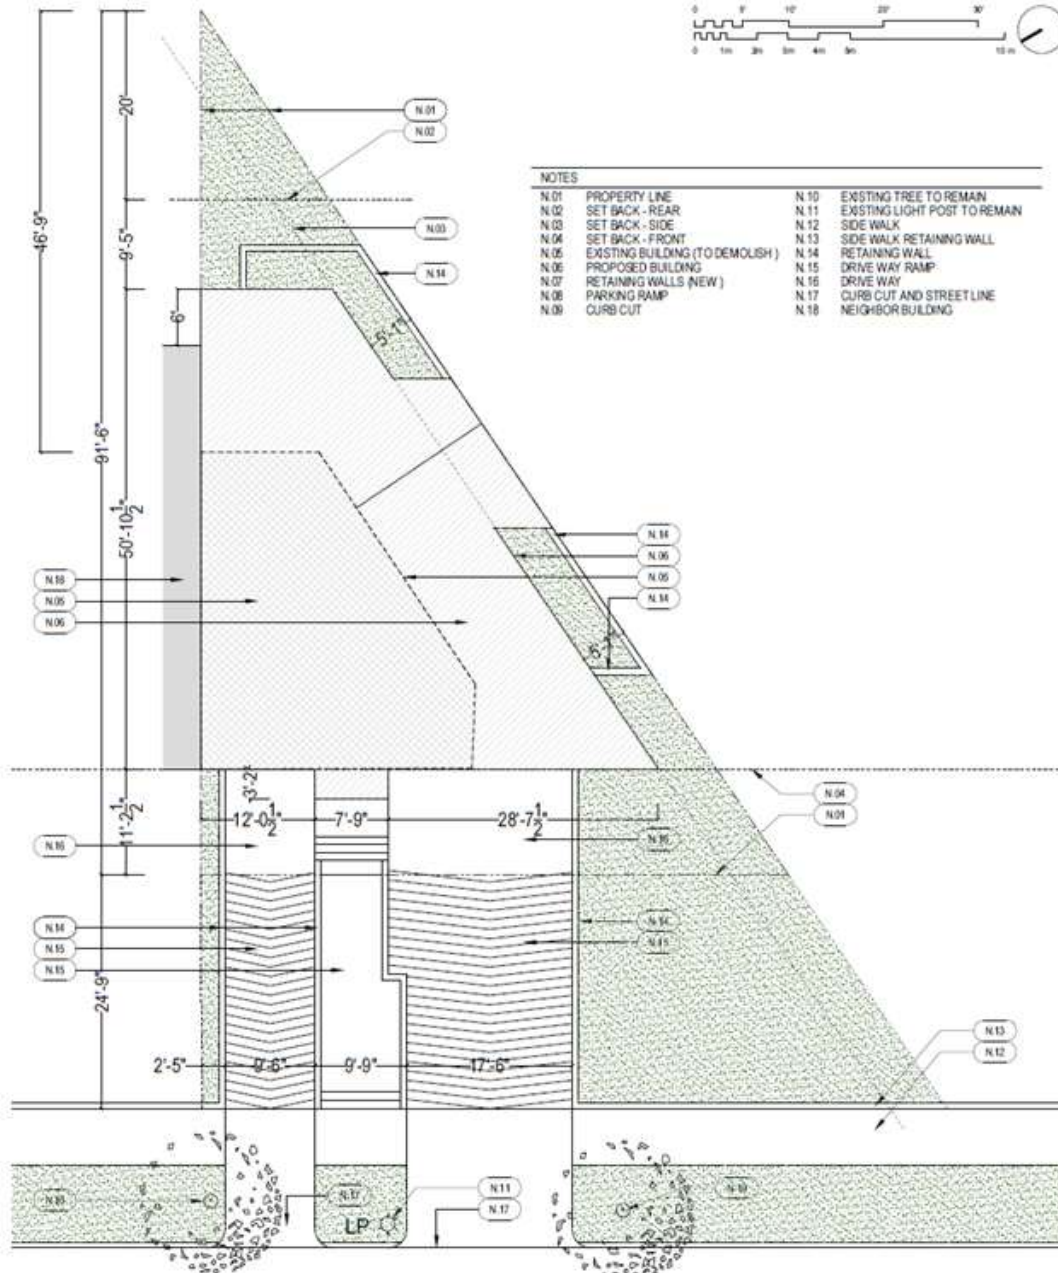

NOTES

N 01	PROPERTY LINE	N 10	EXISTING TREE TO REMAIN
N 02	SET BACK - REAR	N 11	EXISTING LIGHT POST TO REMAIN
N 03	SET BACK - SIDE	N 12	SIDE WALK
N 04	SET BACK - FRONT	N 13	SIDE WALK
N 05	EXISTING BUILDING (TO DEMOLISH)	N 14	RETAINING WALL
N 06	PROPOSED BUILDING	N 15	DRIVE WAY RAMP
N 07	RETAINING WALLS (NEW)	N 16	DRIVE WAY
N 08	PARKING RAMP	N 17	CURB CUT AND STREET LINE
N 09	CURB CUT	N 18	NEIGHBOR BUILDING

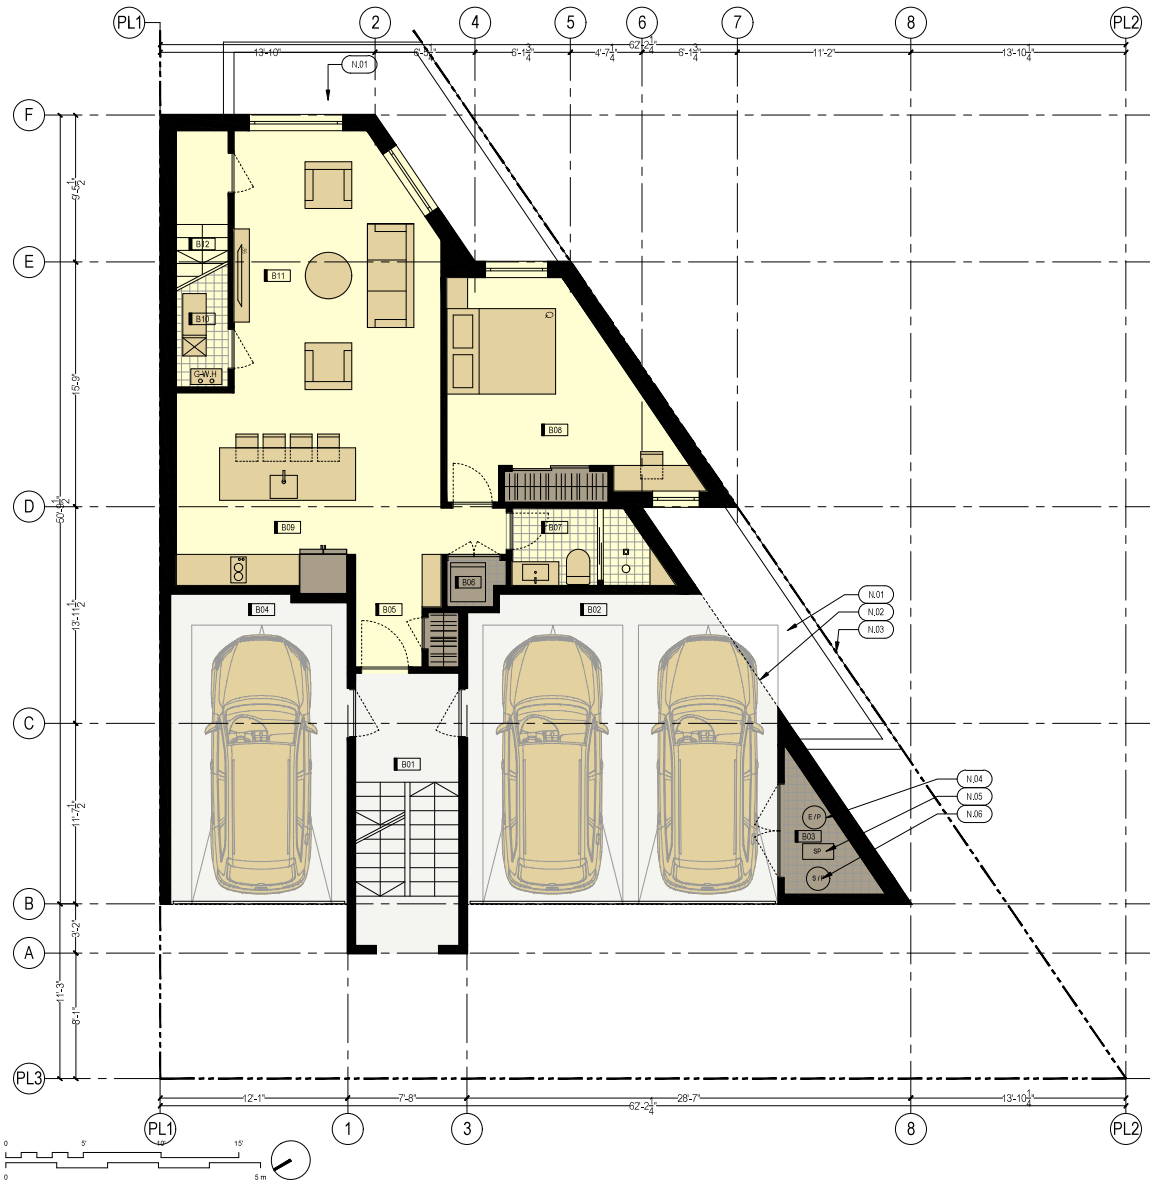

NOTES

- N.01 WINDOW WELL
- N.02 OPEN TO THE SIDE YARD
- N.03 PROPERTY LINE
- N.04 EJECTOR PUMP
- N.05 SPRINKLER PUMP
- N.06 SUMP PUMP

SPACE LIST

- B01 STAIRCASE
- B02 GARAGE
- B03 UTILITY CLOSET
- B04 GARAGE
- CELLAR LEVEL - COMMON AREA
- B05 ENTRANCE HALL
- B06 LAUNDRY CLOSET
- B07 BATHROOM
- B08 BEDROOM
- B09 KITCHEN
- B10 MECHANICAL ROOM
- B11 LIVING ROOM
- B12 STAIRS TO 1ST FLOOR

CELLAR LEVEL - LIVABLE AREA

DESIGNER:
ARMIN EITEHADI

CELL: 313-744-6700
WWW.ARC@CTCRES.STUDIO@GMAIL.COM

PROJECT :

**3905
KANSAS AVE NW**

3905 KANSAS AVE NW
WASHINGTON DC 20011
SQ : 2906
LOT : 0830

VERSION:


NOOR ARCHITECTURE (A) (M) (S) (E) (C) (D) (R)
SHEET NUMBER OF 001 - 01
DATE: 01/15/2015

SHEET NAME:

**PROPOSED
FLOOR PLAN**

SHEET No :

AP1-02

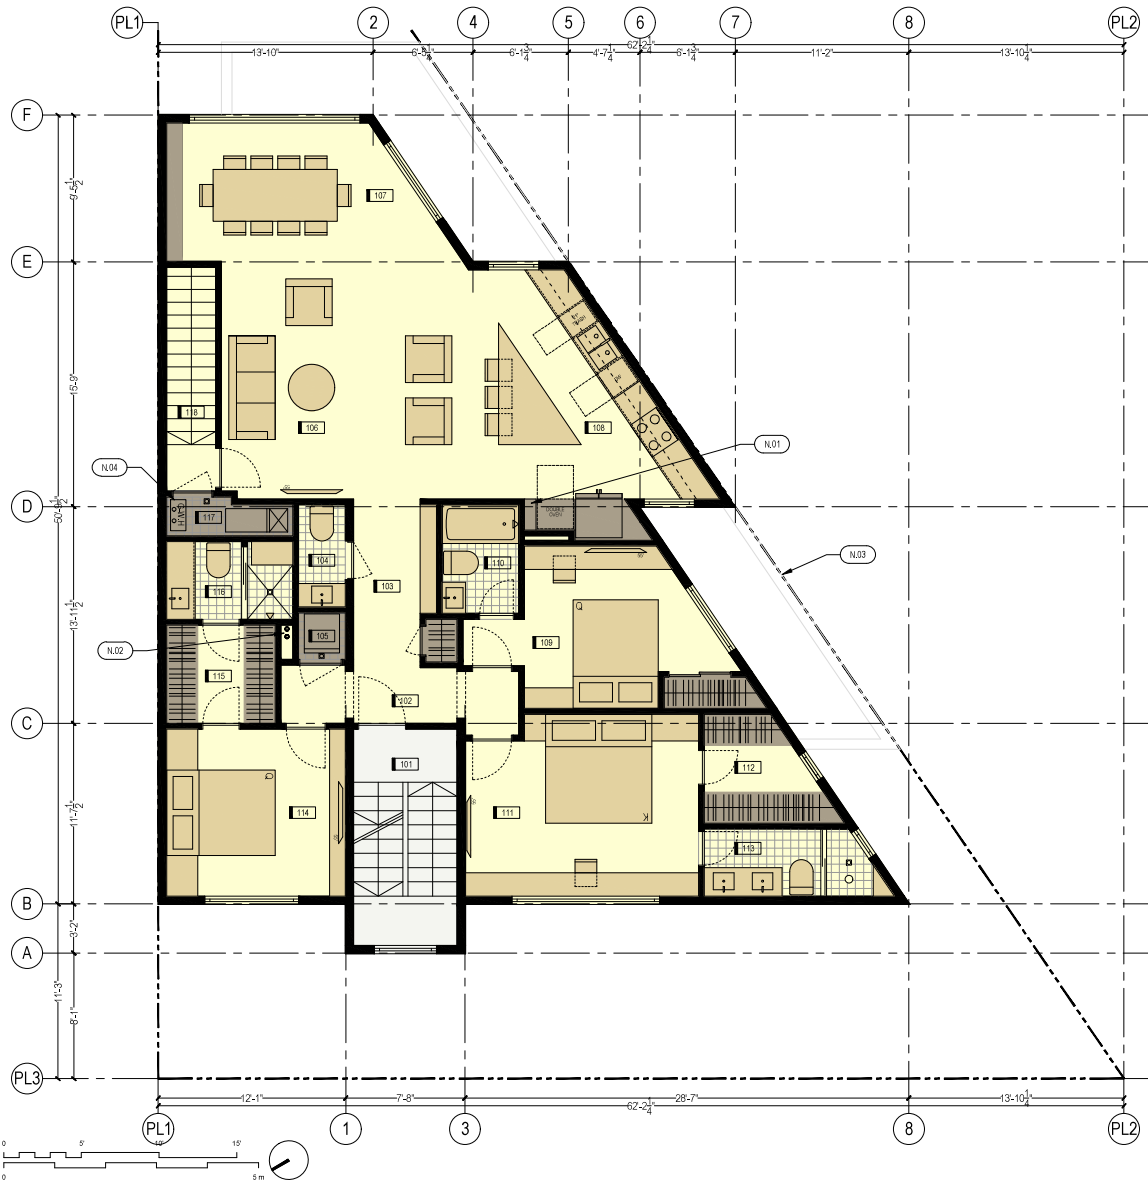

NOTES

- N.01 PANTRY (TALL CABINET)
- N.02 PLUMBING RISER
- N.03 PROPERTY LINE
- N.04 TANKLESS GAS WATER HEATER

SPACE LIST

- 101 STAIRCASE
- 1ST FLOOR LEVEL - COMMON AREA
- 102 ENTRANCE HALL
- 103 HALLWAY
- 104 POWDER ROOM
- 105 LAUNDRY CLOSET
- 106 LIVING ROOM
- 107 DINING ROOM
- 108 KITCHEN
- 109 BEDROOM
- 110 BATHROOM
- 111 MASTER BEDROOM
- 112 MASTER WALK-IN CLOSET
- 113 MASTER BATHROOM
- 114 BEDROOM
- 115 WALK-IN CLOSET
- 116 BATHROOM
- 117 UTILITY CLOSET
- 118 STAIRS FROM CELLAR
- 1ST FLOOR - LIVABLE AREA

PROPOSED FLOOR PLAN - 1ST FLOOR

SCALE: 1/4" = 1' 1/4"

DESIGNER:
ARMIN EITEHADI

CELL: 311-744-4024
WWW.ARCHITECTURESTUDIO@GMAIL.COM

PROJECT :

**3905
KANSAS AVE NW**

3905 KANSAS AVE NW
WASHINGTON DC 20011
SQ : 2906
LOT : 0830

VERSION:


NOOR ARCHITECTURE (1) 11-11-11
SITE PREPARED BY (1) 11-11-11
DATE OF ISSUE (1) 11-11-11

SHEET NAME:

**PROPOSED
FLOOR PLAN**

SHEET No :

AP1-03

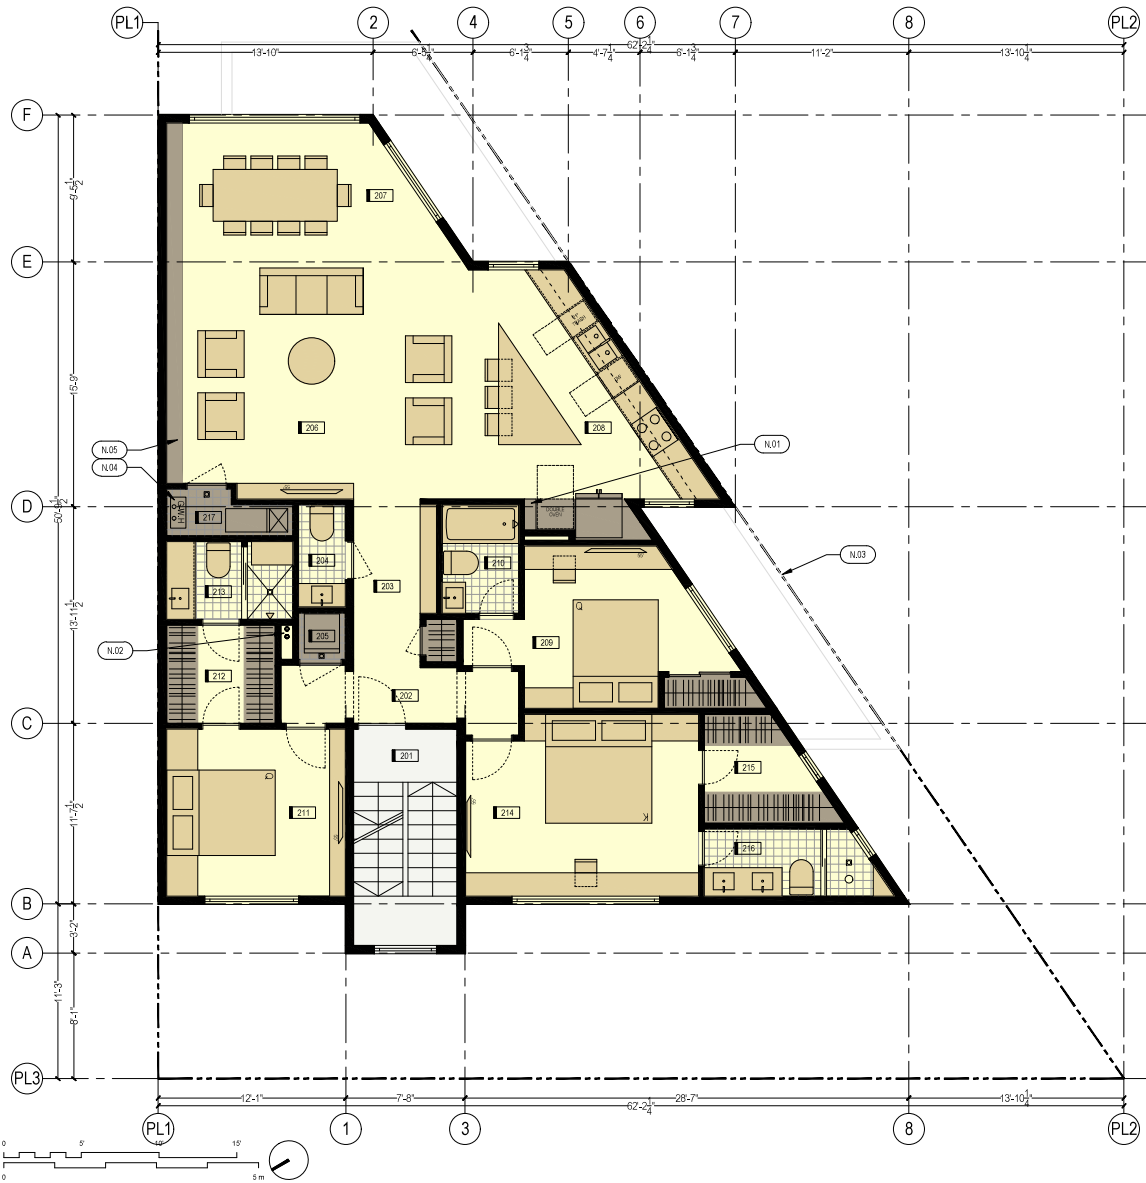


NOTES

- N.01 PANTRY (TALL CABINET)
- N.02 PLUMPING RISER
- N.03 PROPERTY LINE
- N.04 TANKLESS GAS WATER HEATER
- N.05 BUILT-IN

SPACE LIST

- 201 STAIRCASE
- 2ND AND 3RD FLOOR LEVEL - COMMON AREA
- 202 ENTRANCE HALL
- 203 HALLWAY
- 204 POWDER ROOM
- 205 LAUNDRY CLOSET
- 206 LIVING ROOM
- 207 DINING ROOM
- 208 KITCHEN
- 209 BEDROOM
- 210 BATHROOM
- 211 BEDROOM
- 212 WALK-IN CLOSET
- 213 BATHROOM
- 214 MASTER BEDROOM
- 215 MASTER CLOSET
- 216 MASTER BATHROOM
- 217 UTILITY CLOSET
- 2ND & 3RD FLOOR - LIVABLE AREA

PROPOSED FLOOR PLAN - 2ND & 3RD FLOOR
SCALE: 1/4" = 1' 1/4"

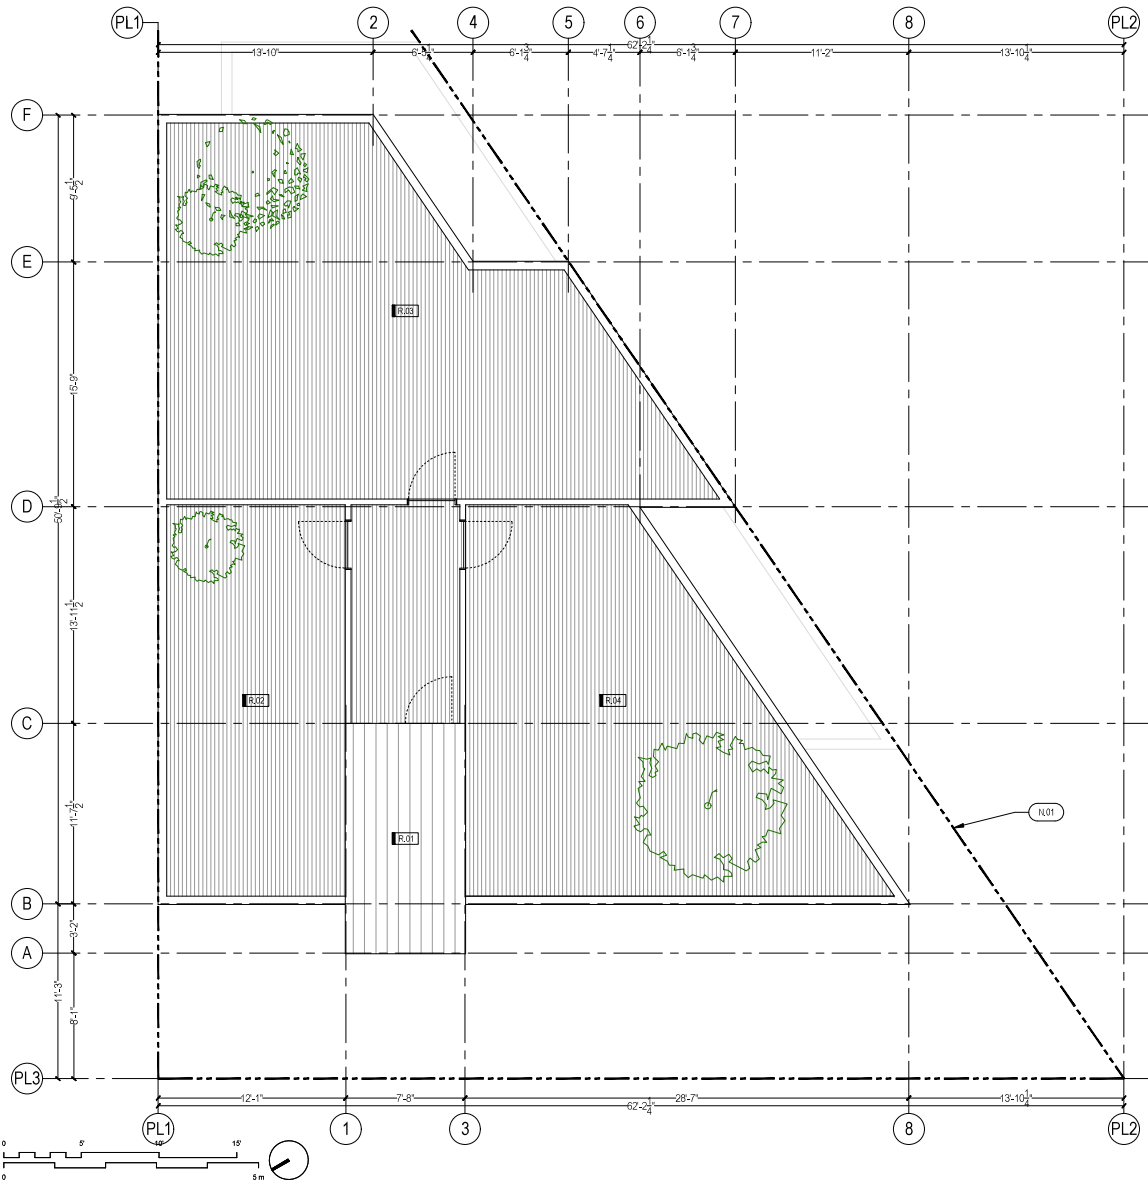

NOTES

N.01 PROPERTY LINE

SPACE LIST

R.01 STAIRCASE
R.02 ROOF DECK - UNIT A
R.03 ROOF DECK - UNIT B
R.04 ROOF DECK - UNIT C

DESIGNER:
ARMIN EITTEHADI

CELL: 317-788-8108
3936.architecture.studio@gmail.com

PROJECT:

3905
KANSAS AVE NW

3905 KANSAS AVE NW
WASHINGTON DC 20011
SQ : 2906
LOT : 0830

VERSION:

NO.	DATE	BY	CHKD BY
1			
2			
3			
4			
5			

SHEET NAME:

EXTERIOR
ELEVATION-
FRONT (WEST)

SHEET No :

A2-01



EXTERIOR ELEVATION-FRONT (WEST)

SCALE: 1/4" = 1' 1/8"



NOOR
ARCHITECTURE

DESIGNER:
ARMIN EITTEHADI

CELL: 317-786-8028
9836.architecture.studio@gmail.com

PROJECT:

3905
KANSAS AVE NW

3905 KANSAS AVE NW
WASHINGTON DC 20011
SQ : 2906
LOT : 0830

VERSION:

DATE: 11/11/2024
BY: ARMIN EITTEHADI
CHECKED BY: ARMIN EITTEHADI
SCALE: 1/8" = 1'-0"

SHEET NAME:

EXTERIOR
ELEVATION-
SIDE (SOUTH)

SHEET No :

A2-02




EXTERIOR ELEVATION- SIDE (SOUTH)

SCALE: 1/8" = 1'-0"

1

A2-02

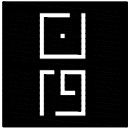

NOOR
ARCHITECTURE

DESIGNER:
ARMIN EITTEHADI

CELL: 317-788-8108
4836.architecture.studio@gmail.com

PROJECT:

3905
KANSAS AVE NW

3905 KANSAS AVE NW
WASHINGTON DC 20011
SQ : 2906
LOT : 0830

VERSION:


NOOR ARCHITECTURE 11/11/2014
NOOR ARCHITECTURE 11/11/2014
NOOR ARCHITECTURE 11/11/2014

SHEET NAME:

EXTERIOR
ELEVATION-
BACK(EAST)

SHEET No :

A2-03

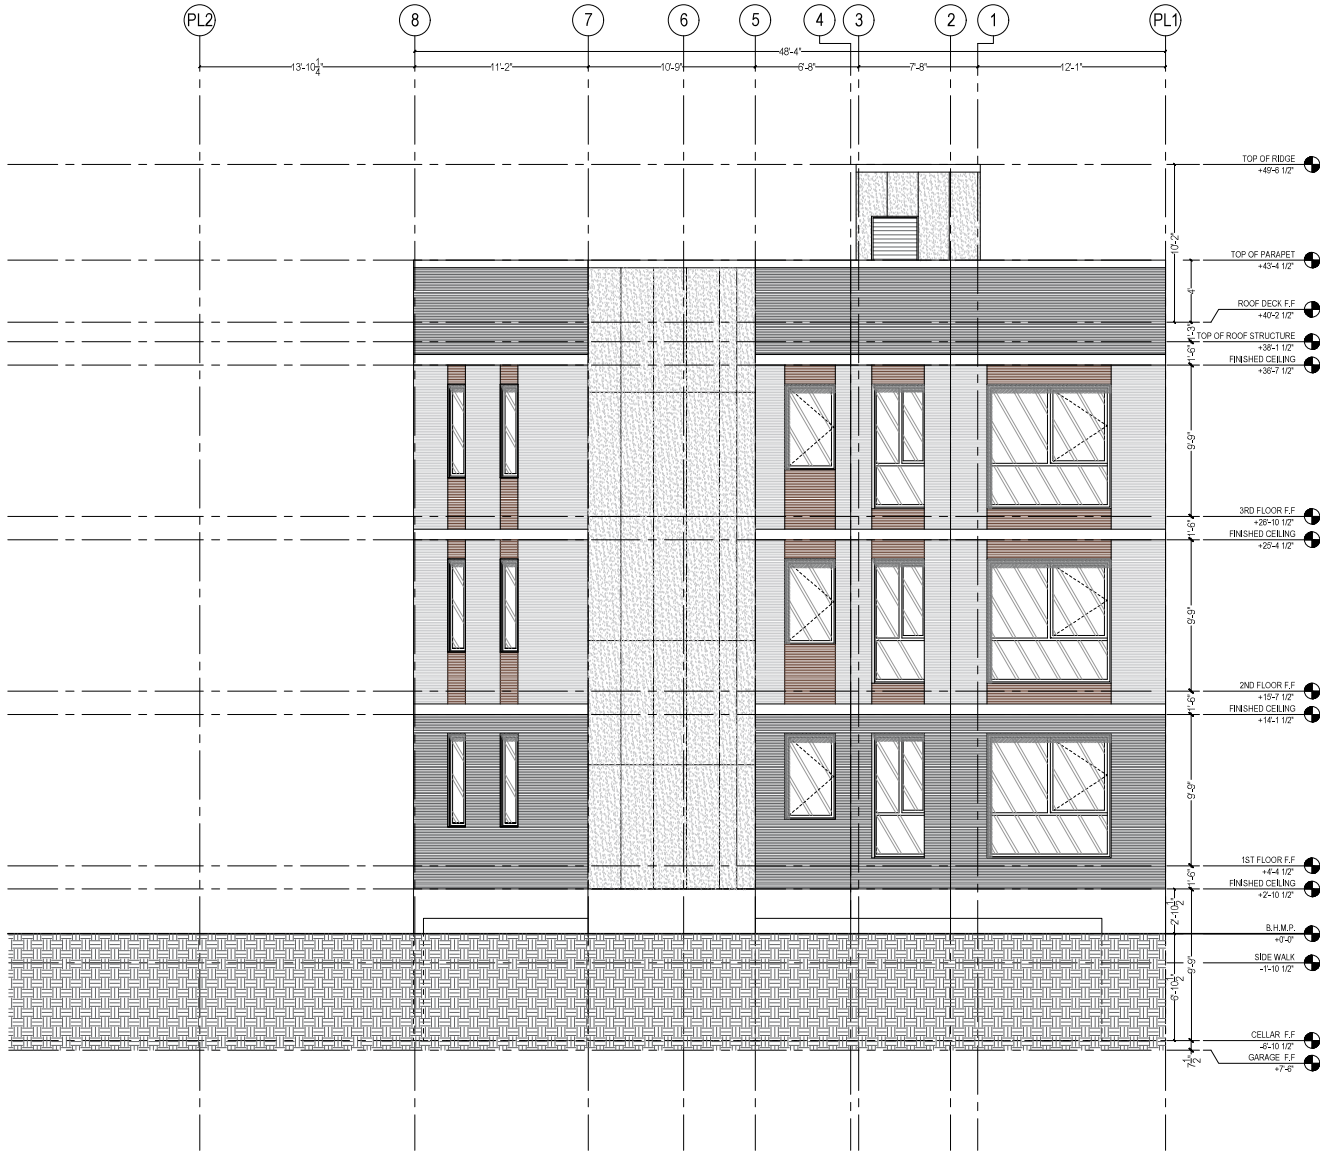

EXTERIOR ELEVATION- BACK (EAST)

SCALE: 1/4" = 1' 1/8"



NOOR
ARCHITECTURE

DESIGNER:
ARMIN EITTEHADI

CELL: 317-786-8128
4836.architecture.studio@gmail.com

PROJECT:

3905
KANSAS AVE NW

3905 KANSAS AVE NW
WASHINGTON DC 20011
SQ : 2906
LOT : 0830

VERSION:


DATE: 11/11/2014
BY: ARMIN EITTEHADI
CHECKED BY: ARMIN EITTEHADI
SCALE: 1/8" = 1'-0"

SHEET NAME:

EXTERIOR
ELEVATION-
SIDE (NORTH)

SHEET No :

A2-04

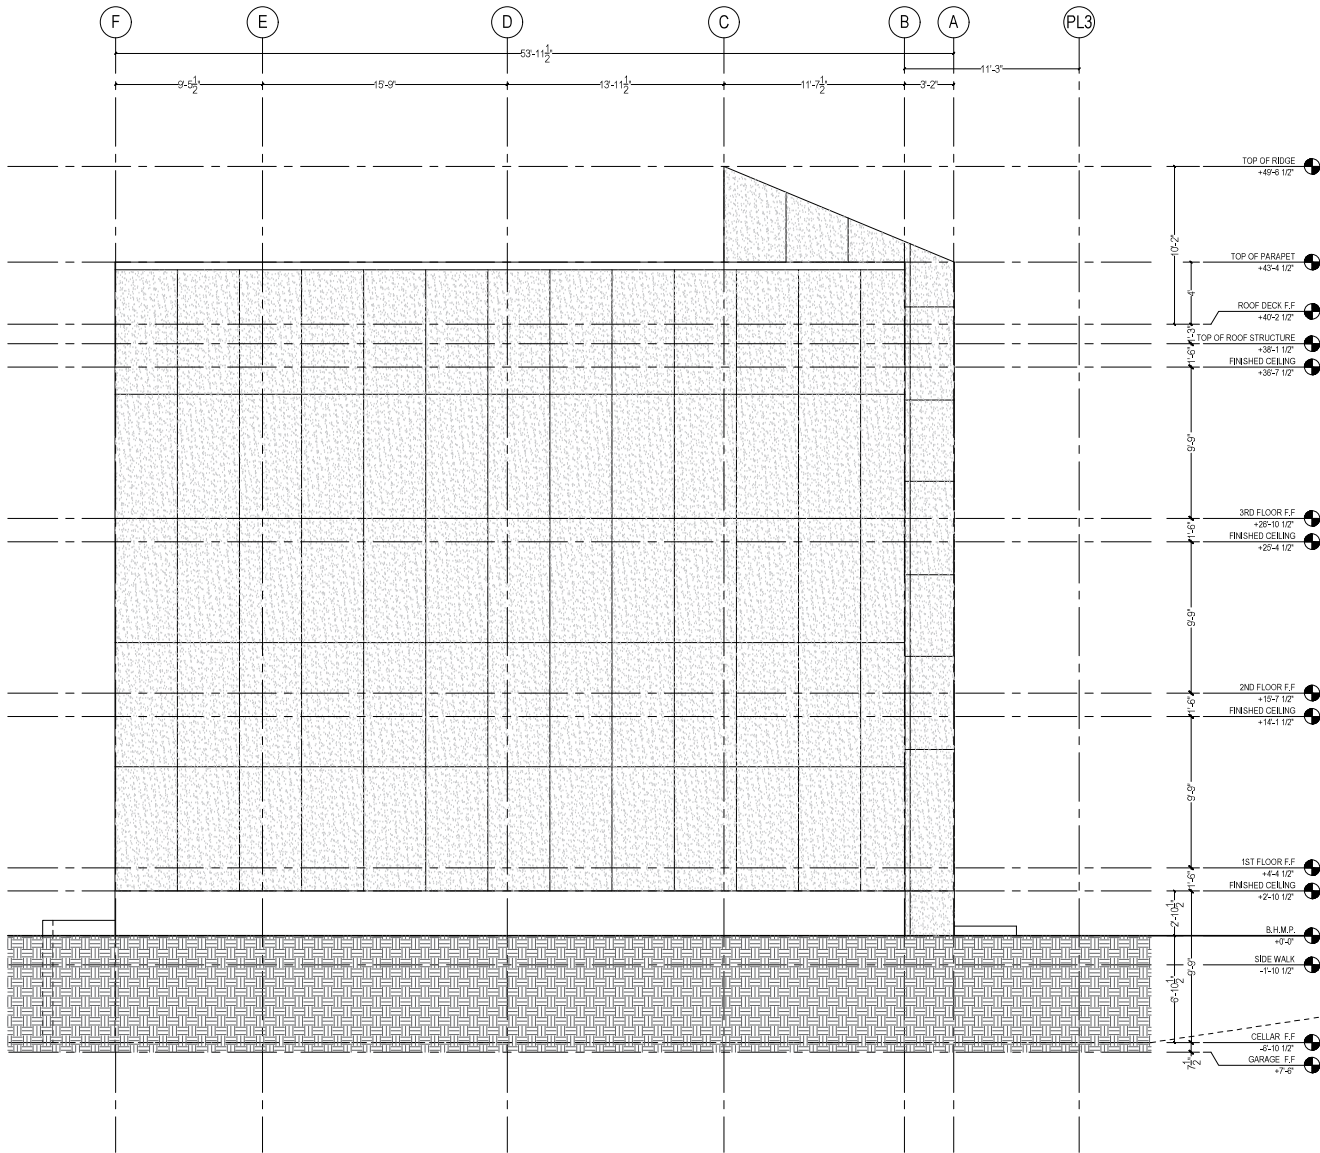

EXTERIOR ELEVATION- SIDE (NORTH)
SCALE: 1/8" = 1'-0"