



PARKING PROVIDED:	
ACCESSIBLE VAN SPACES:	1
ACCESSIBLE CAR SPACE:	1
STANDARD SIZE SPACES:	34
COMPACT SPACES:	5
TOTAL:	41 SPACES
BICYCLE STORAGE:	
	60 SPACES

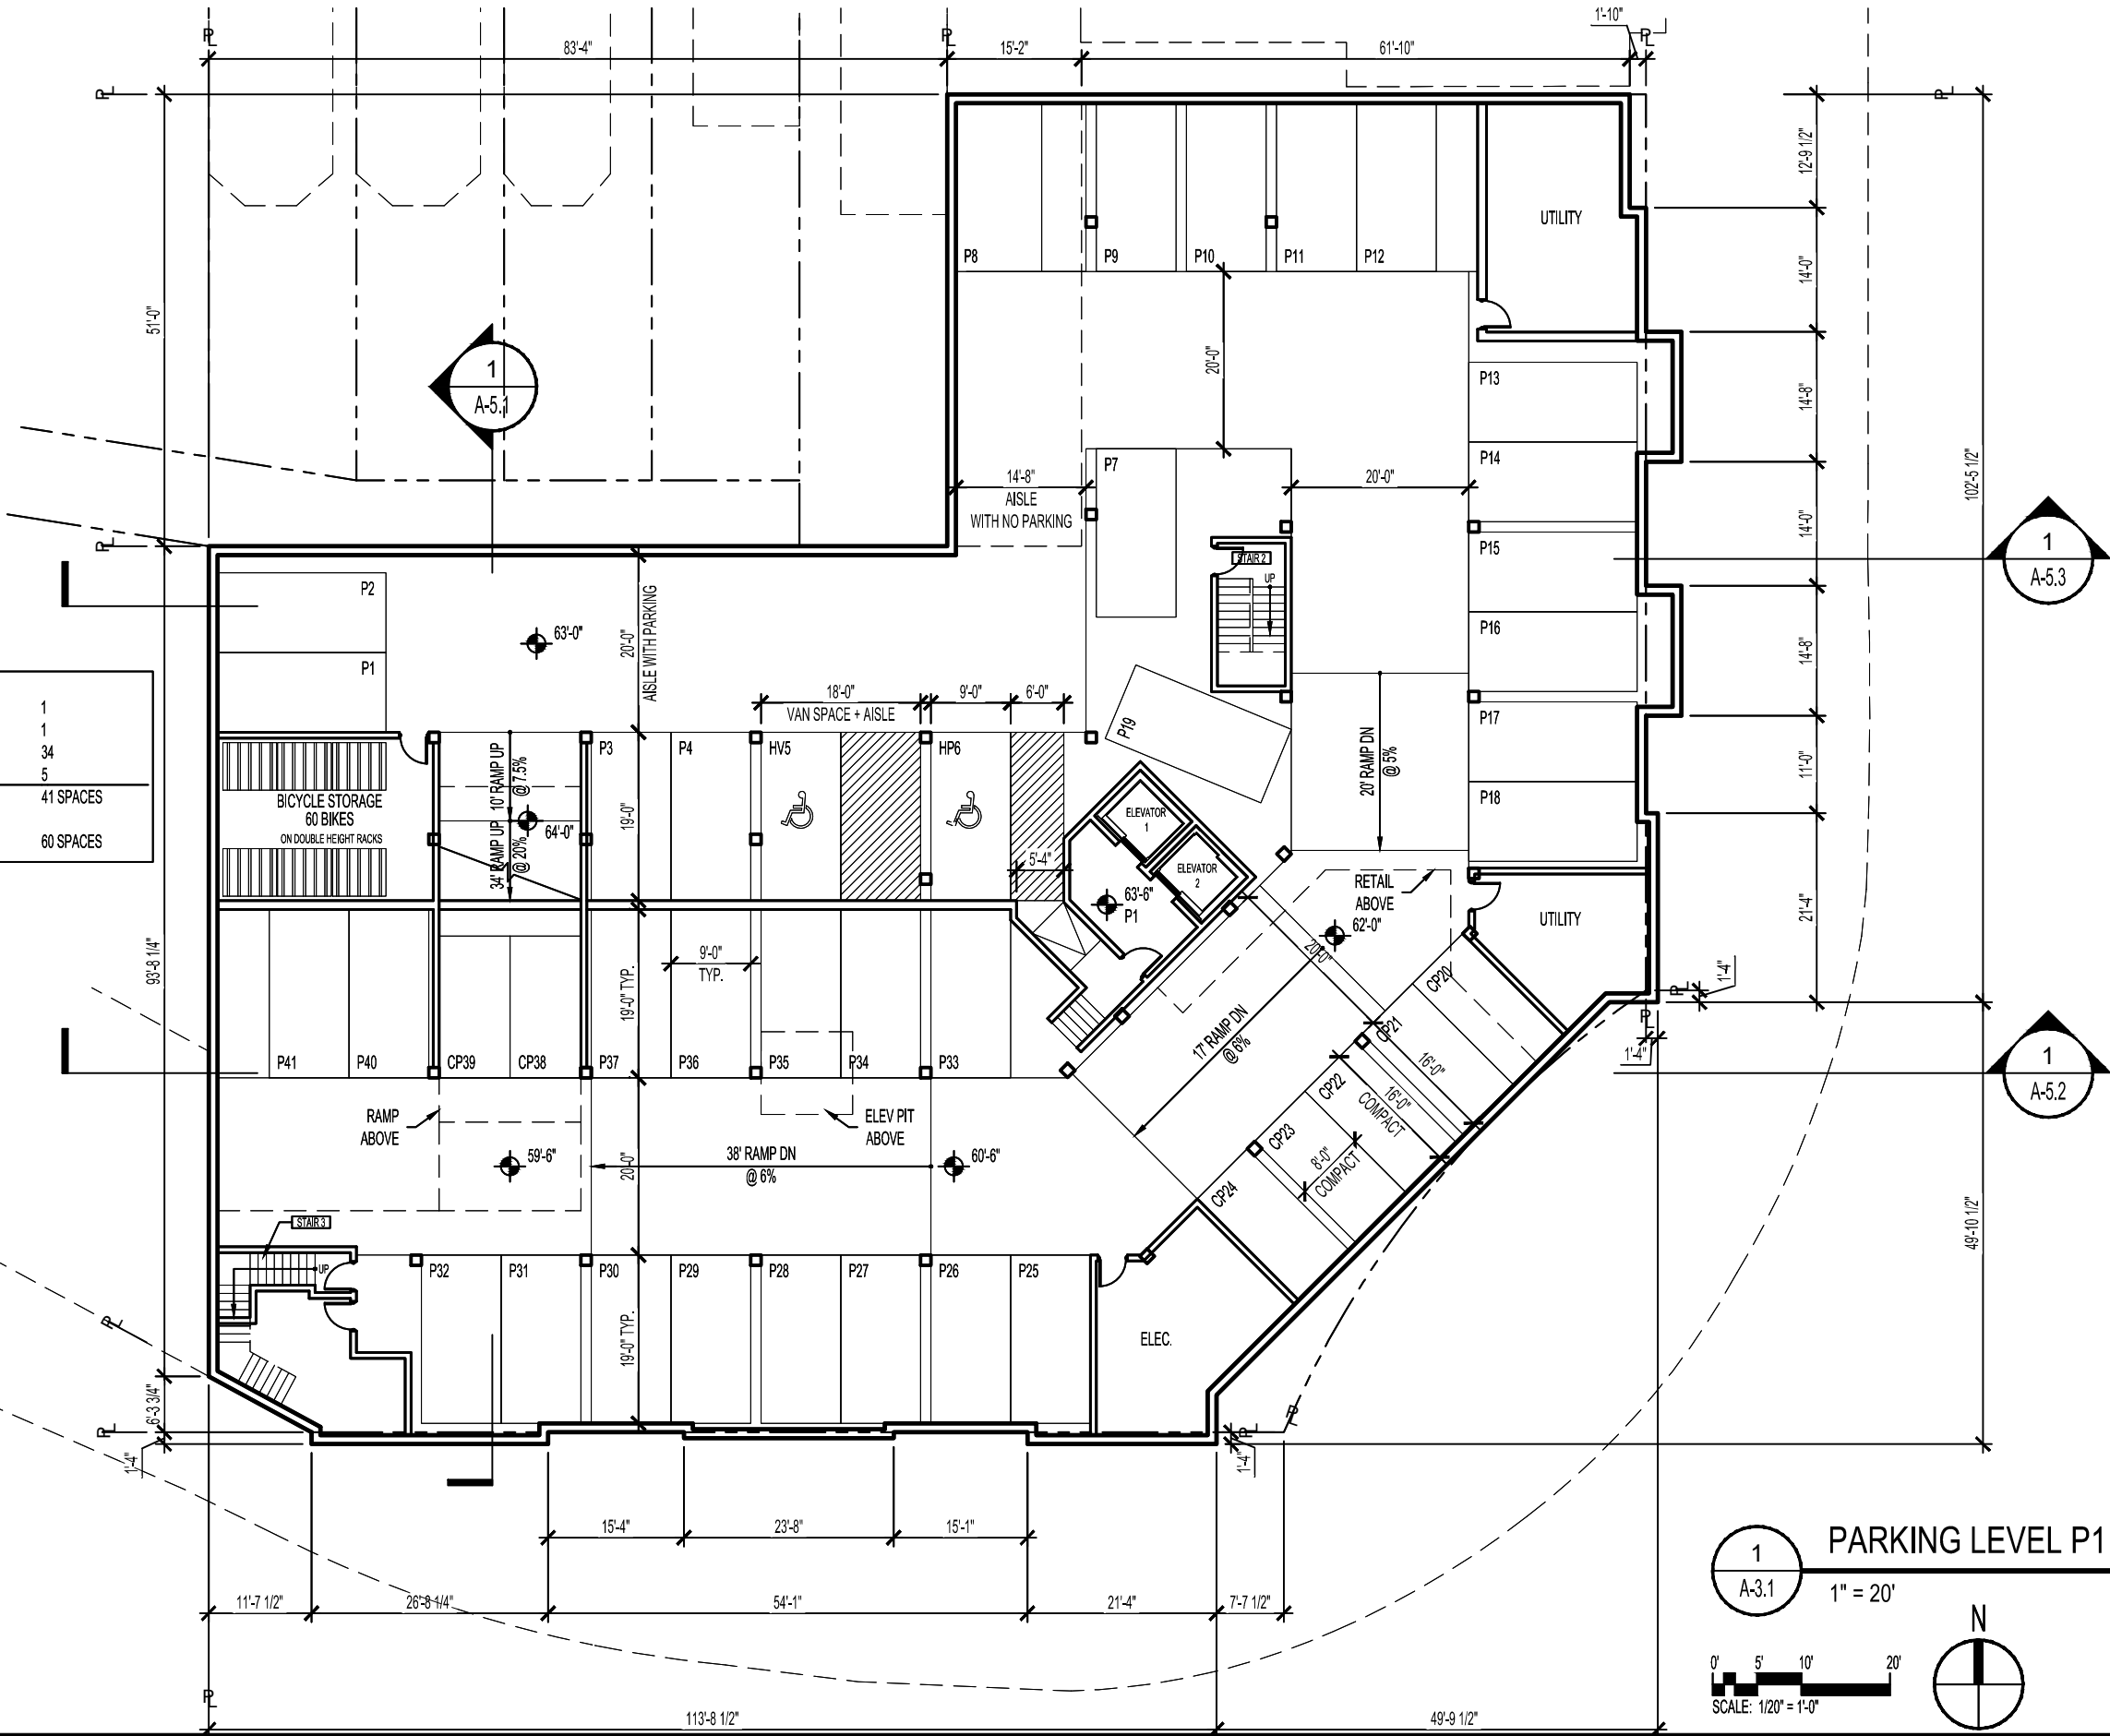

1 A-3.1 PARKING LEVEL P1 PLAN
1" = 20'

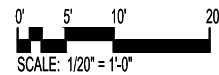

Bonstra | Haresign
ARCHITECTS

PARKING LEVEL
P1 PLAN

REVISIONS

1	PUD SUBMISSION	5/31/2013
2	SUPPLEMENTAL PREHEARING	
3	SUBMISSION	9/13/2013
4		
5		
6		
7		
8		
9		
10		

DATE:	09/13/2013
PROJECT NO:	2005-033
DRAWN BY:	JM, JH
CHECKED BY:	BB

Florida & Q Street, LLC
6820 Commercial Drive
Springfield, VA 22151
t: 703.750.8810 f: 703.750.8817


Landscape Architecture Bureau
714 7th Street SE
Washington, DC 20003
t: 202.543.6553
f: 202.543.6550

AMT, LLC
10 G Street NE
Suite 430
Washington, DC 20002
t: 202.289.4545
f: 202.289.5051

1600 North Capitol Street NW
Washington, DC 20002



NOTE:
THE INTERIOR LAYOUTS SHOWN ON THE BUILDING PLANS ARE SCHEMATIC. CHANGES TO THE LAYOUTS, NOT AFFECTING THE EXTERIOR ENVELOPE OR THE SQUARE FOOTAGE DISTRIBUTION, MAY OCCUR.

LOADING PROVIDED:
1 30' DEEP LOADING SPACE
1 20' DEEP LOADING SPACE
1 525 SF LOADING PLATFORM

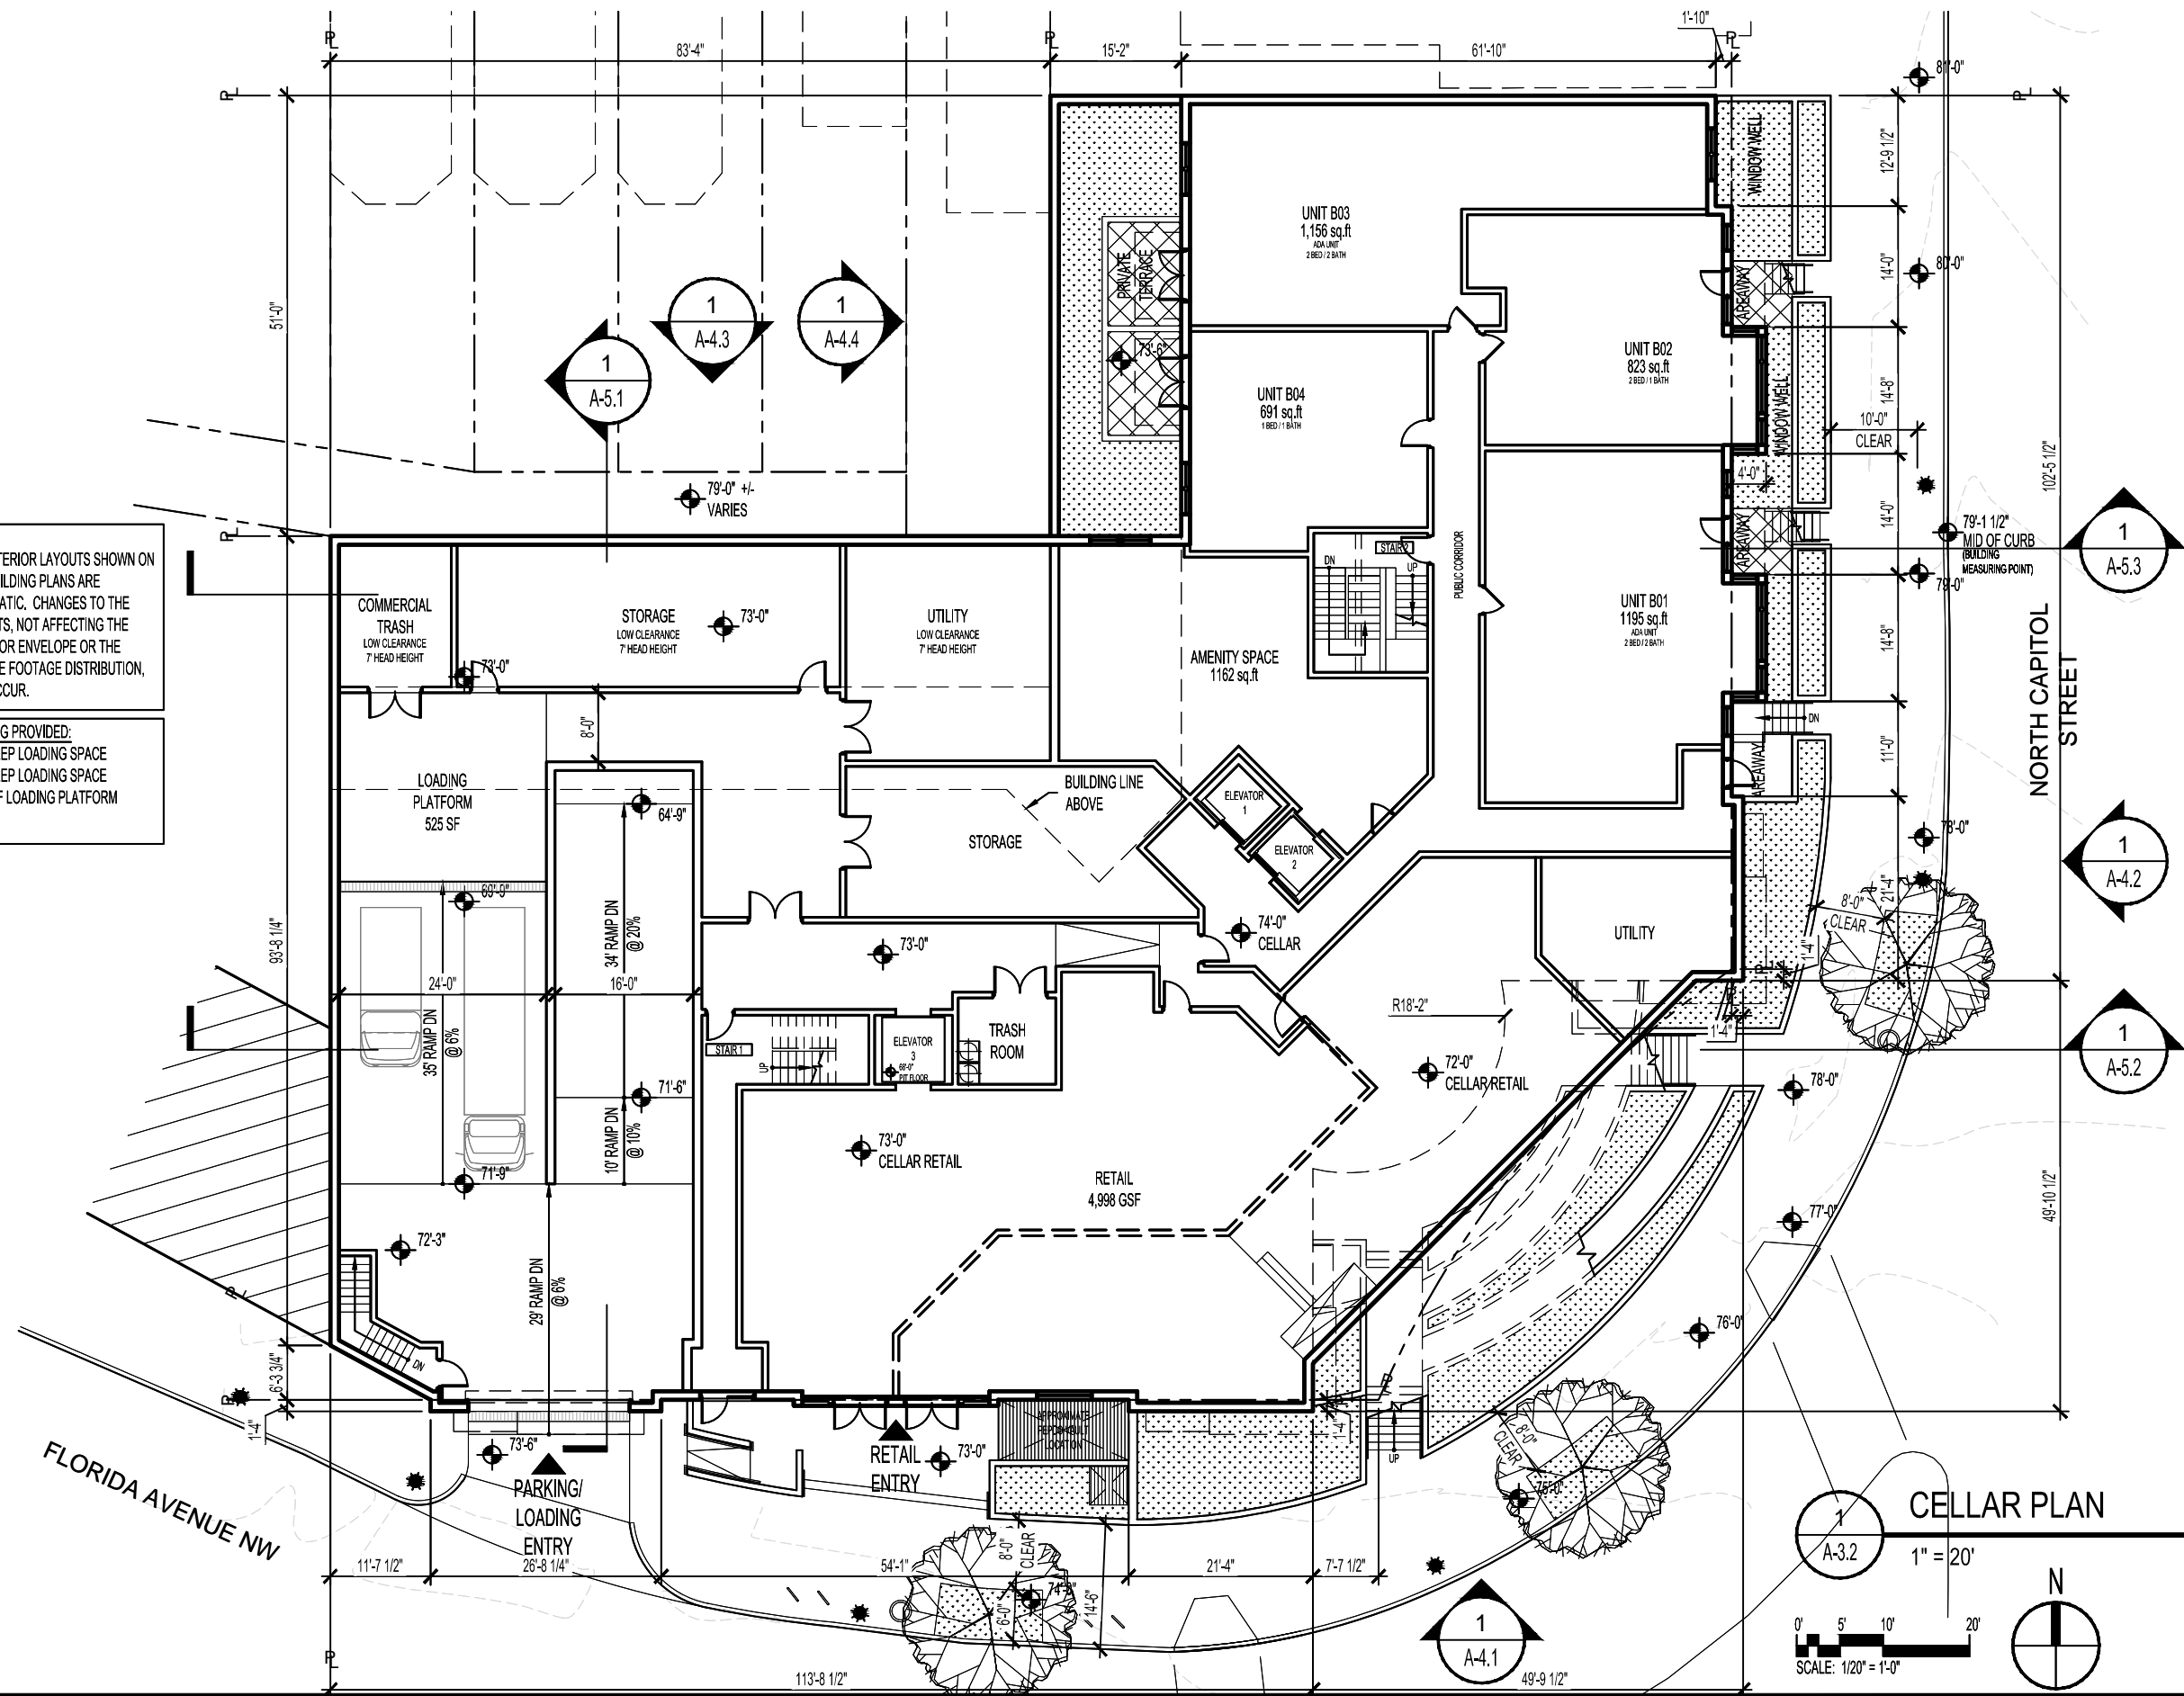

CELLAR PLAN

1" = 20'

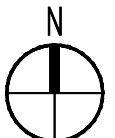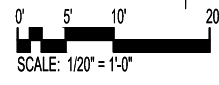

Florida & Q Street, LLC
6820 Commercial Drive
Springfield, VA 22151
t: 703.750.8810 f: 703.750.8817

Landscape Architecture Bureau
714 7th Street SE
Washington, DC 20003
t: 202.543.6553
f: 202.543.6550

AMT, LLC
10 G Street NE
Suite 430
Washington, DC 20002
t: 202.289.4545
f: 202.289.5051

1600 North Capitol Street NW
Washington, DC 20002

REVISIONS

1	PUD SUBMISSION	5/31/2013
2	SUPPLEMENTAL PREHEARING SUBMISSION	9/13/2013
3		
4		
5		
6		
7		
8		
9		
10		

DATE: 09/13/2013
PROJECT NO: 2005-033
DRAWN BY: JM, JH
CHECKED BY: BB

Bonstra Haresign
ARCHITECTS


CELLAR LEVEL PLAN

1710 Connecticut Ave NW, Suite 400
Washington, DC 20009-1123



www.bonstra.com 202 588 9373 T
202 588 8122 F

A-3.2

NOTE:
THE INTERIOR LAYOUTS SHOWN ON
THE BUILDING PLANS ARE
SCHEMATIC. CHANGES TO THE
LAYOUTS, NOT AFFECTING THE
EXTERIOR ENVELOPE OR THE
SQUARE FOOTAGE DISTRIBUTION,
MAY OCCUR.

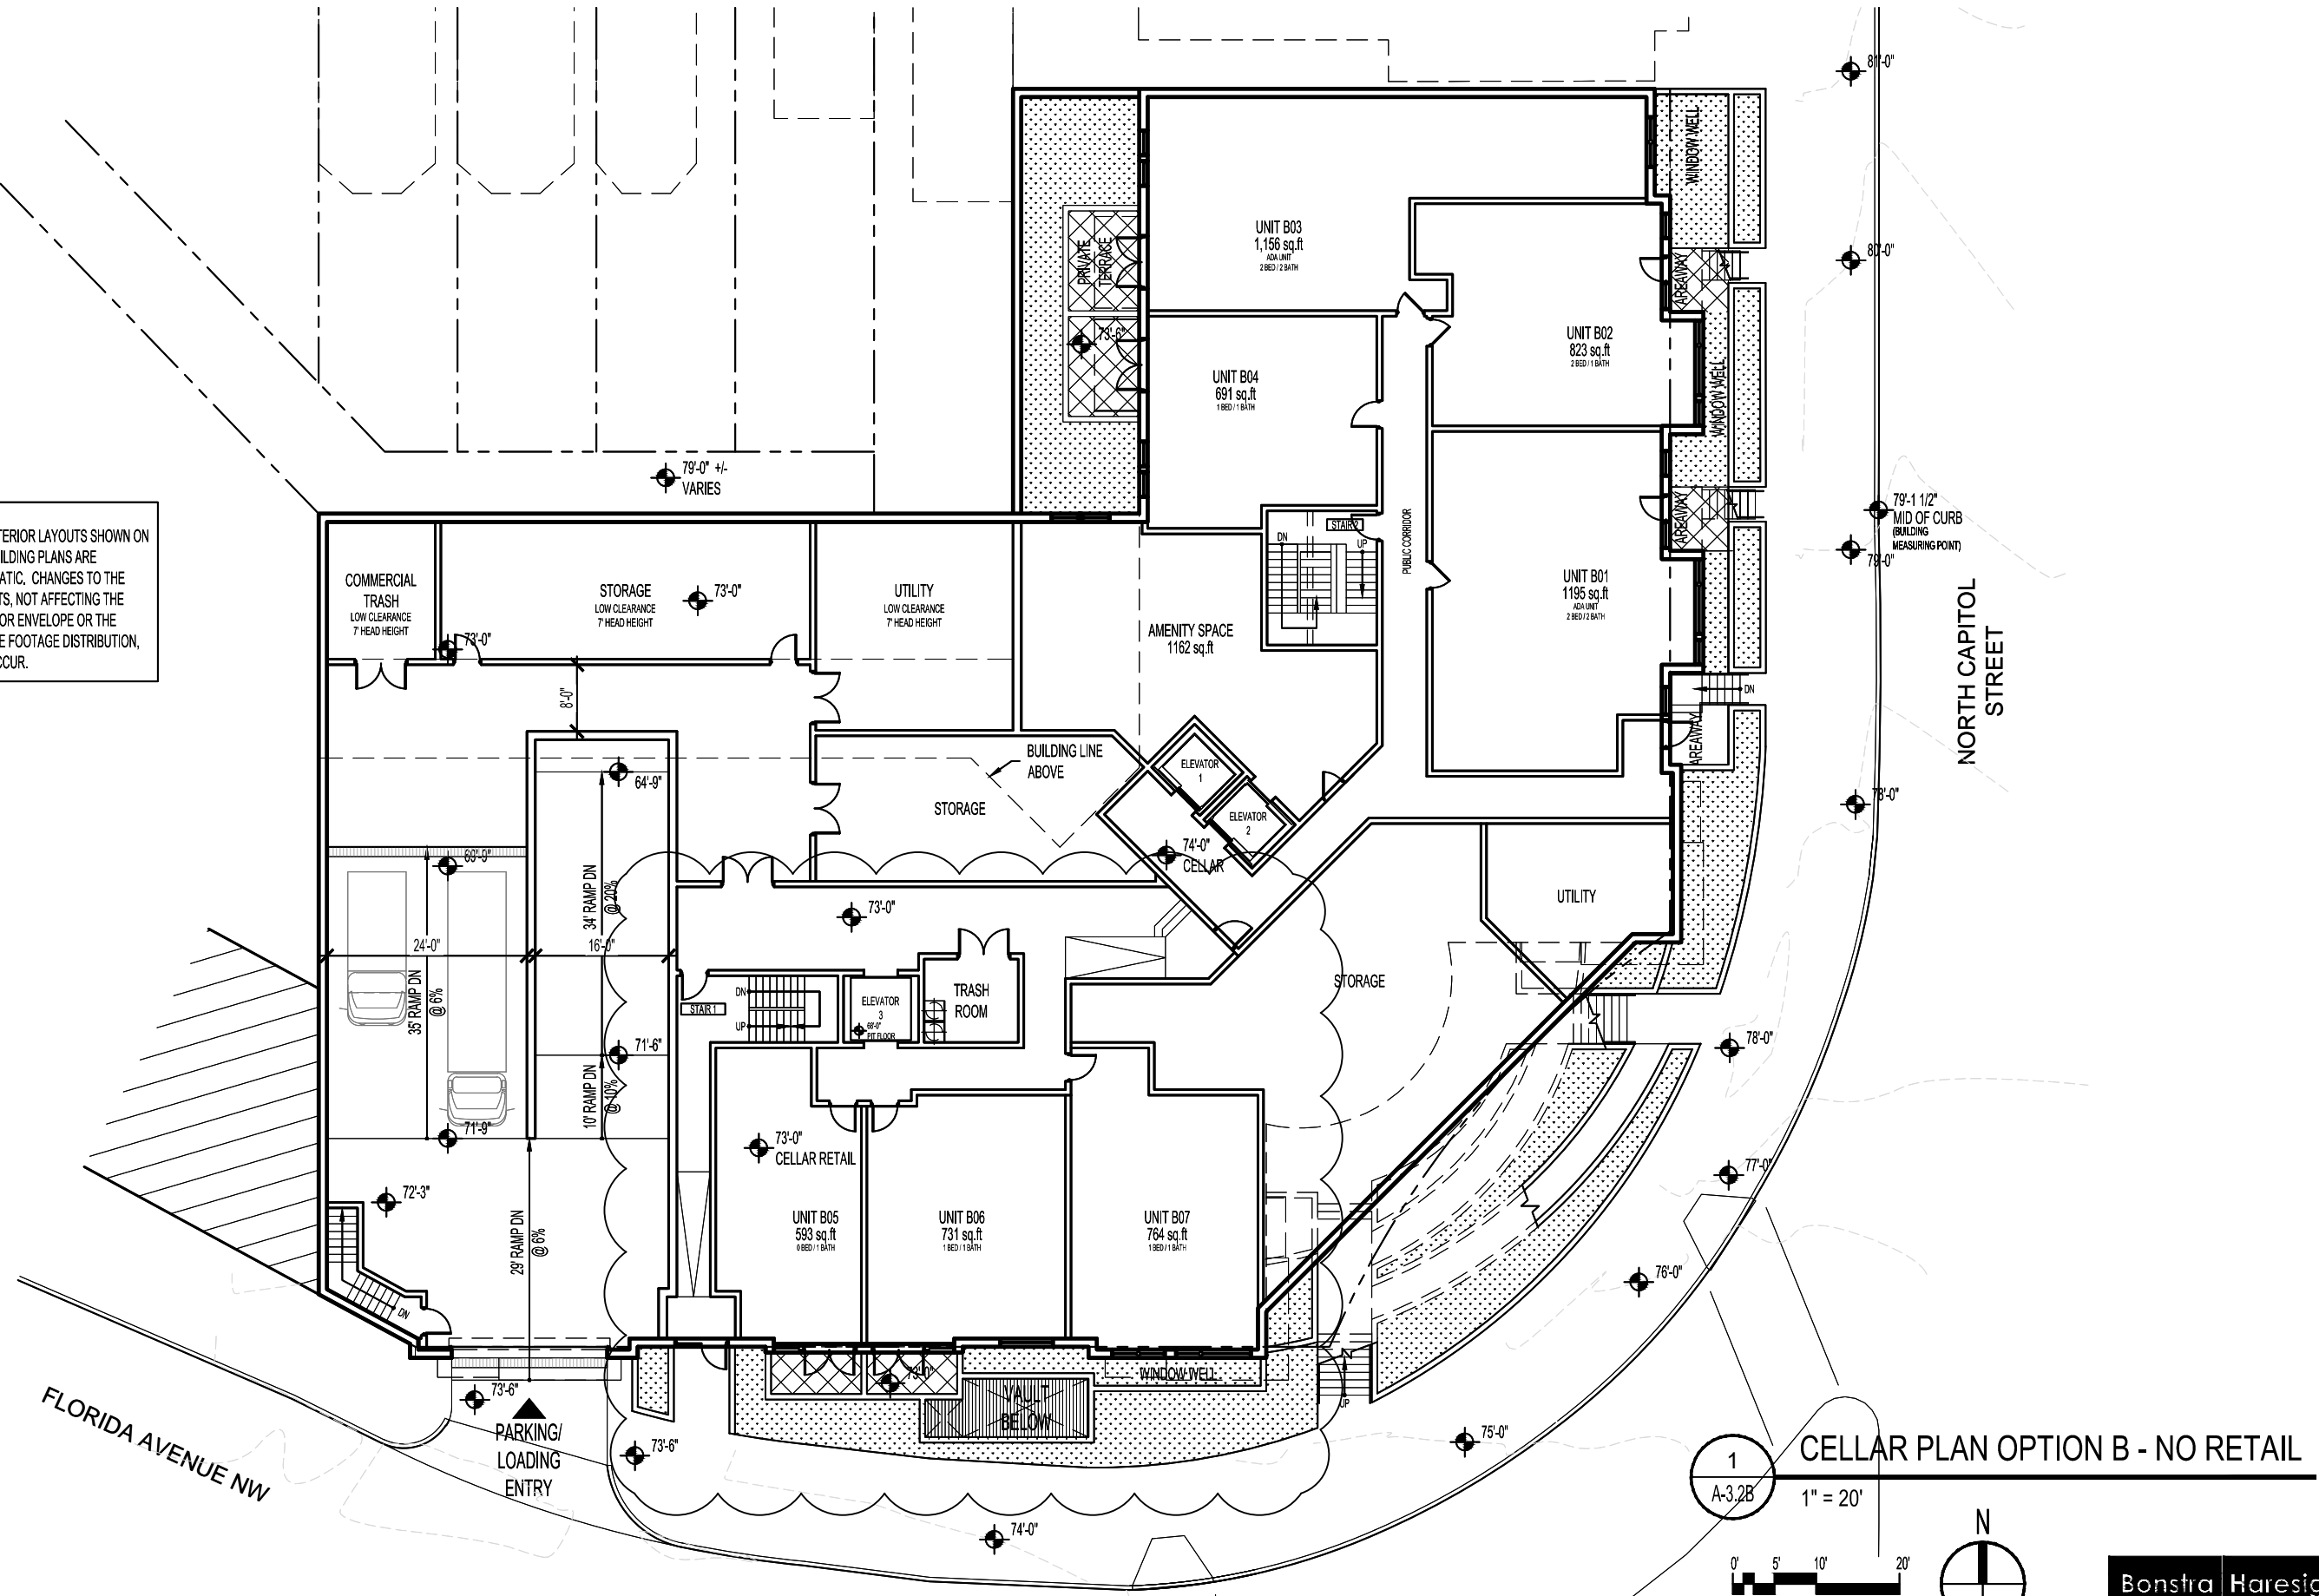

1 CELLAR PLAN OPTION B - NO RETAIL
A-3.2B 1" = 20'

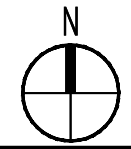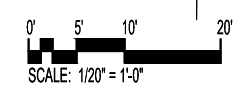

REVISIONS

1	PUD SUBMISSION	5/31/2013
2	SUPPLEMENTAL PREHEARING	
3	SUBMISSION	9/13/2013
4		
5		
6		
7		
8		
9		
10		

DATE:	09/13/2013
PROJECT NO:	2005-033
DRAWN BY:	JM, JH
CHECKED BY:	BB

Florida & Q Street, LLC
6820 Commercial Drive
Springfield, VA 22151
t: 703.750.8810 f: 703.750.8817

Landscape Architecture Bureau
714 7th Street SE
Washington, DC 20003
t: 202.543.6553
f: 202.543.6550

AMT, LLC
10 G Street NE
Suite 430
Washington, DC 20002
t: 202.289.4545
f: 202.289.5051

1600 North Capitol Street NW
Washington, DC 20002

Bonstra Haresign
ARCHITECTS


1710 Connecticut Ave NW, Suite 400
Washington, DC 20009-1123

www.bonstra.com 202 588 9373 T
202 588 8122 F



CELLAR LEVEL
PLAN WITHOUT RETAIL

A-3.2B

NOTE:
THE INTERIOR LAYOUTS SHOWN ON
THE BUILDING PLANS ARE
SCHEMATIC. CHANGES TO THE
LAYOUTS, NOT AFFECTING THE
EXTERIOR ENVELOPE OR THE
SQUARE FOOTAGE DISTRIBUTION,
MAY OCCUR.

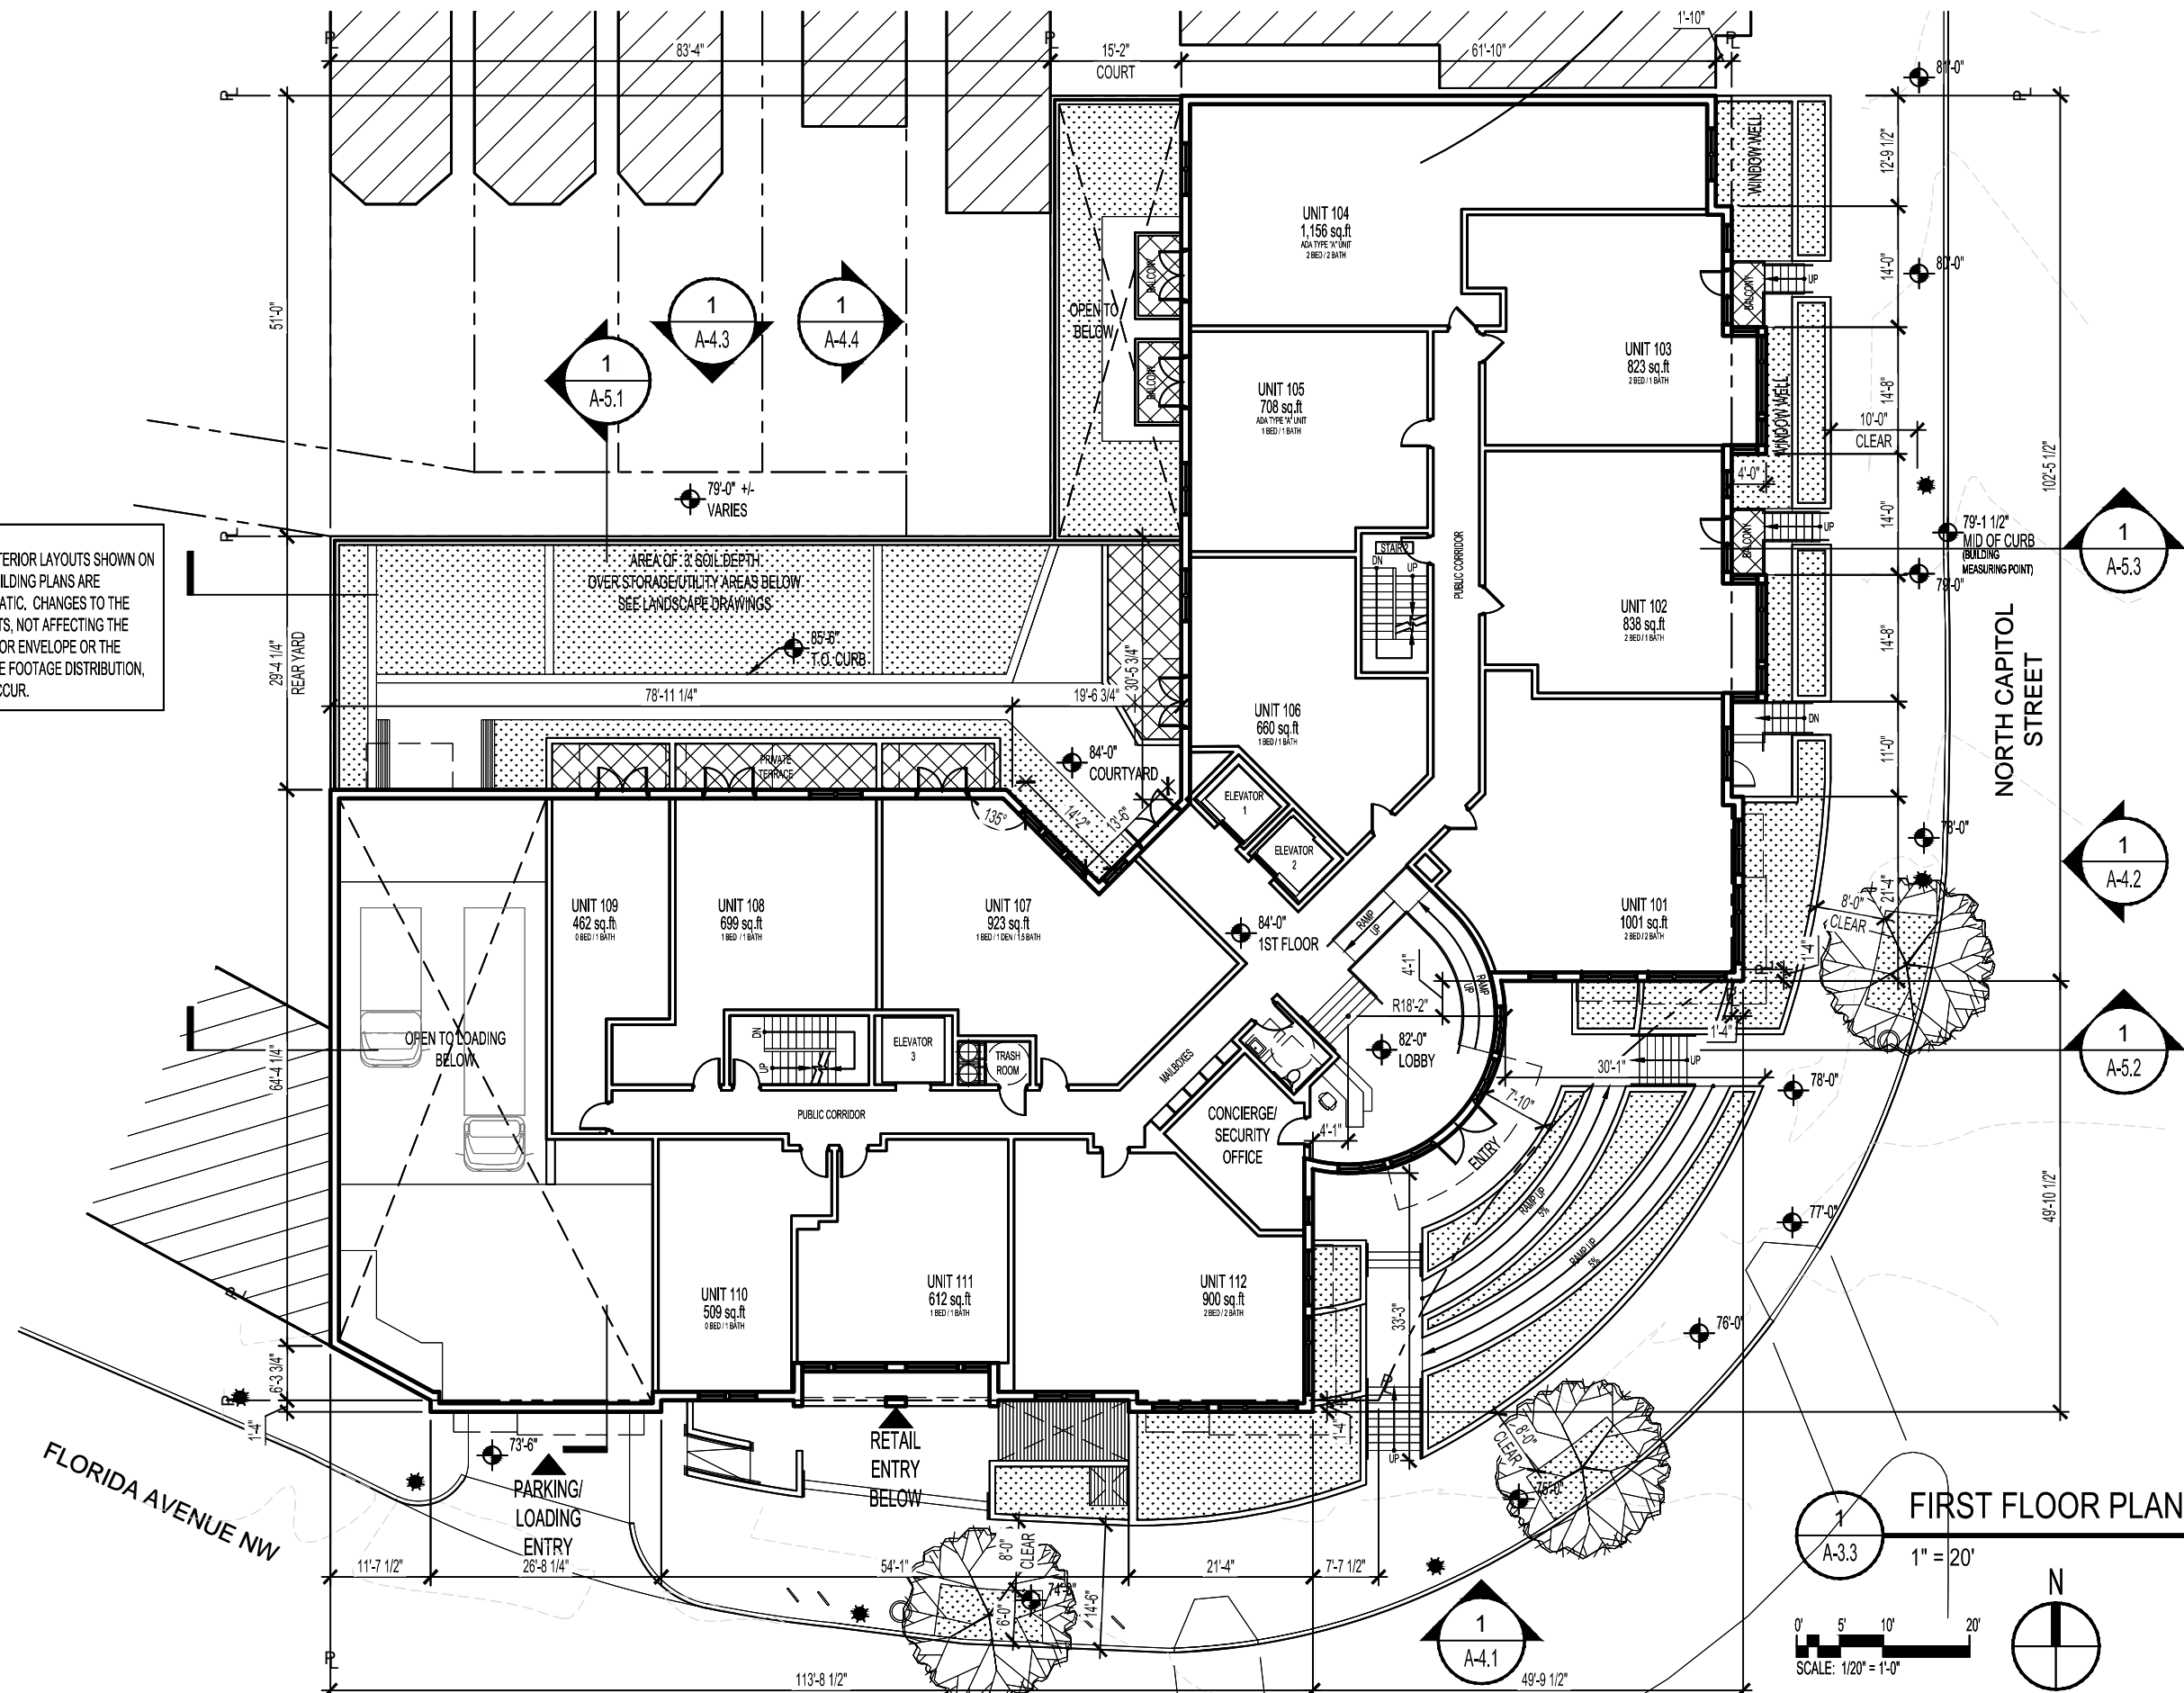

FIRST FLOOR PLAN

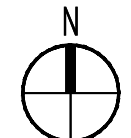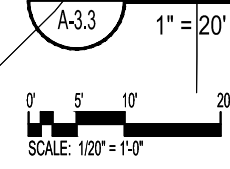

Florida & Q Street, LLC
6820 Commercial Drive
Springfield, VA 22151
t: 703.750.8810 f: 703.750.8817

Landscape Architecture Bureau
714 7th Street SE
Washington, DC 20003
t: 202.543.6553
f: 202.543.6550

AMT, LLC
10 G Street NE
Suite 430
Washington, DC 20002
t: 202.289.4545
f: 202.289.5051

1600 North Capitol Street NW
Washington, DC 20002

REVISIONS

1	PUD SUBMISSION	5/31/2013
2	SUPPLEMENTAL PREHEARING	
3	SUBMISSION	9/13/2013
4		
5		
6		
7		
8		
9		
10		

DATE:	09/13/2013
PROJECT NO:	2005-033
DRAWN BY:	JM, JH
CHECKED BY:	BB

Bonstra Haresign
ARCHITECTS


FIRST FLOOR PLAN

1710 Connecticut Ave NW, Suite 400
Washington, DC 20009-1123

www.bonstra.com 202 588 9373 T
202 588 8122 F



A-3.3

NOTE:
THE INTERIOR LAYOUTS SHOWN ON
THE BUILDING PLANS ARE
SCHEMATIC. CHANGES TO THE
LAYOUTS, NOT AFFECTING THE
EXTERIOR ENVELOPE OR THE
SQUARE FOOTAGE DISTRIBUTION,
MAY OCCUR.

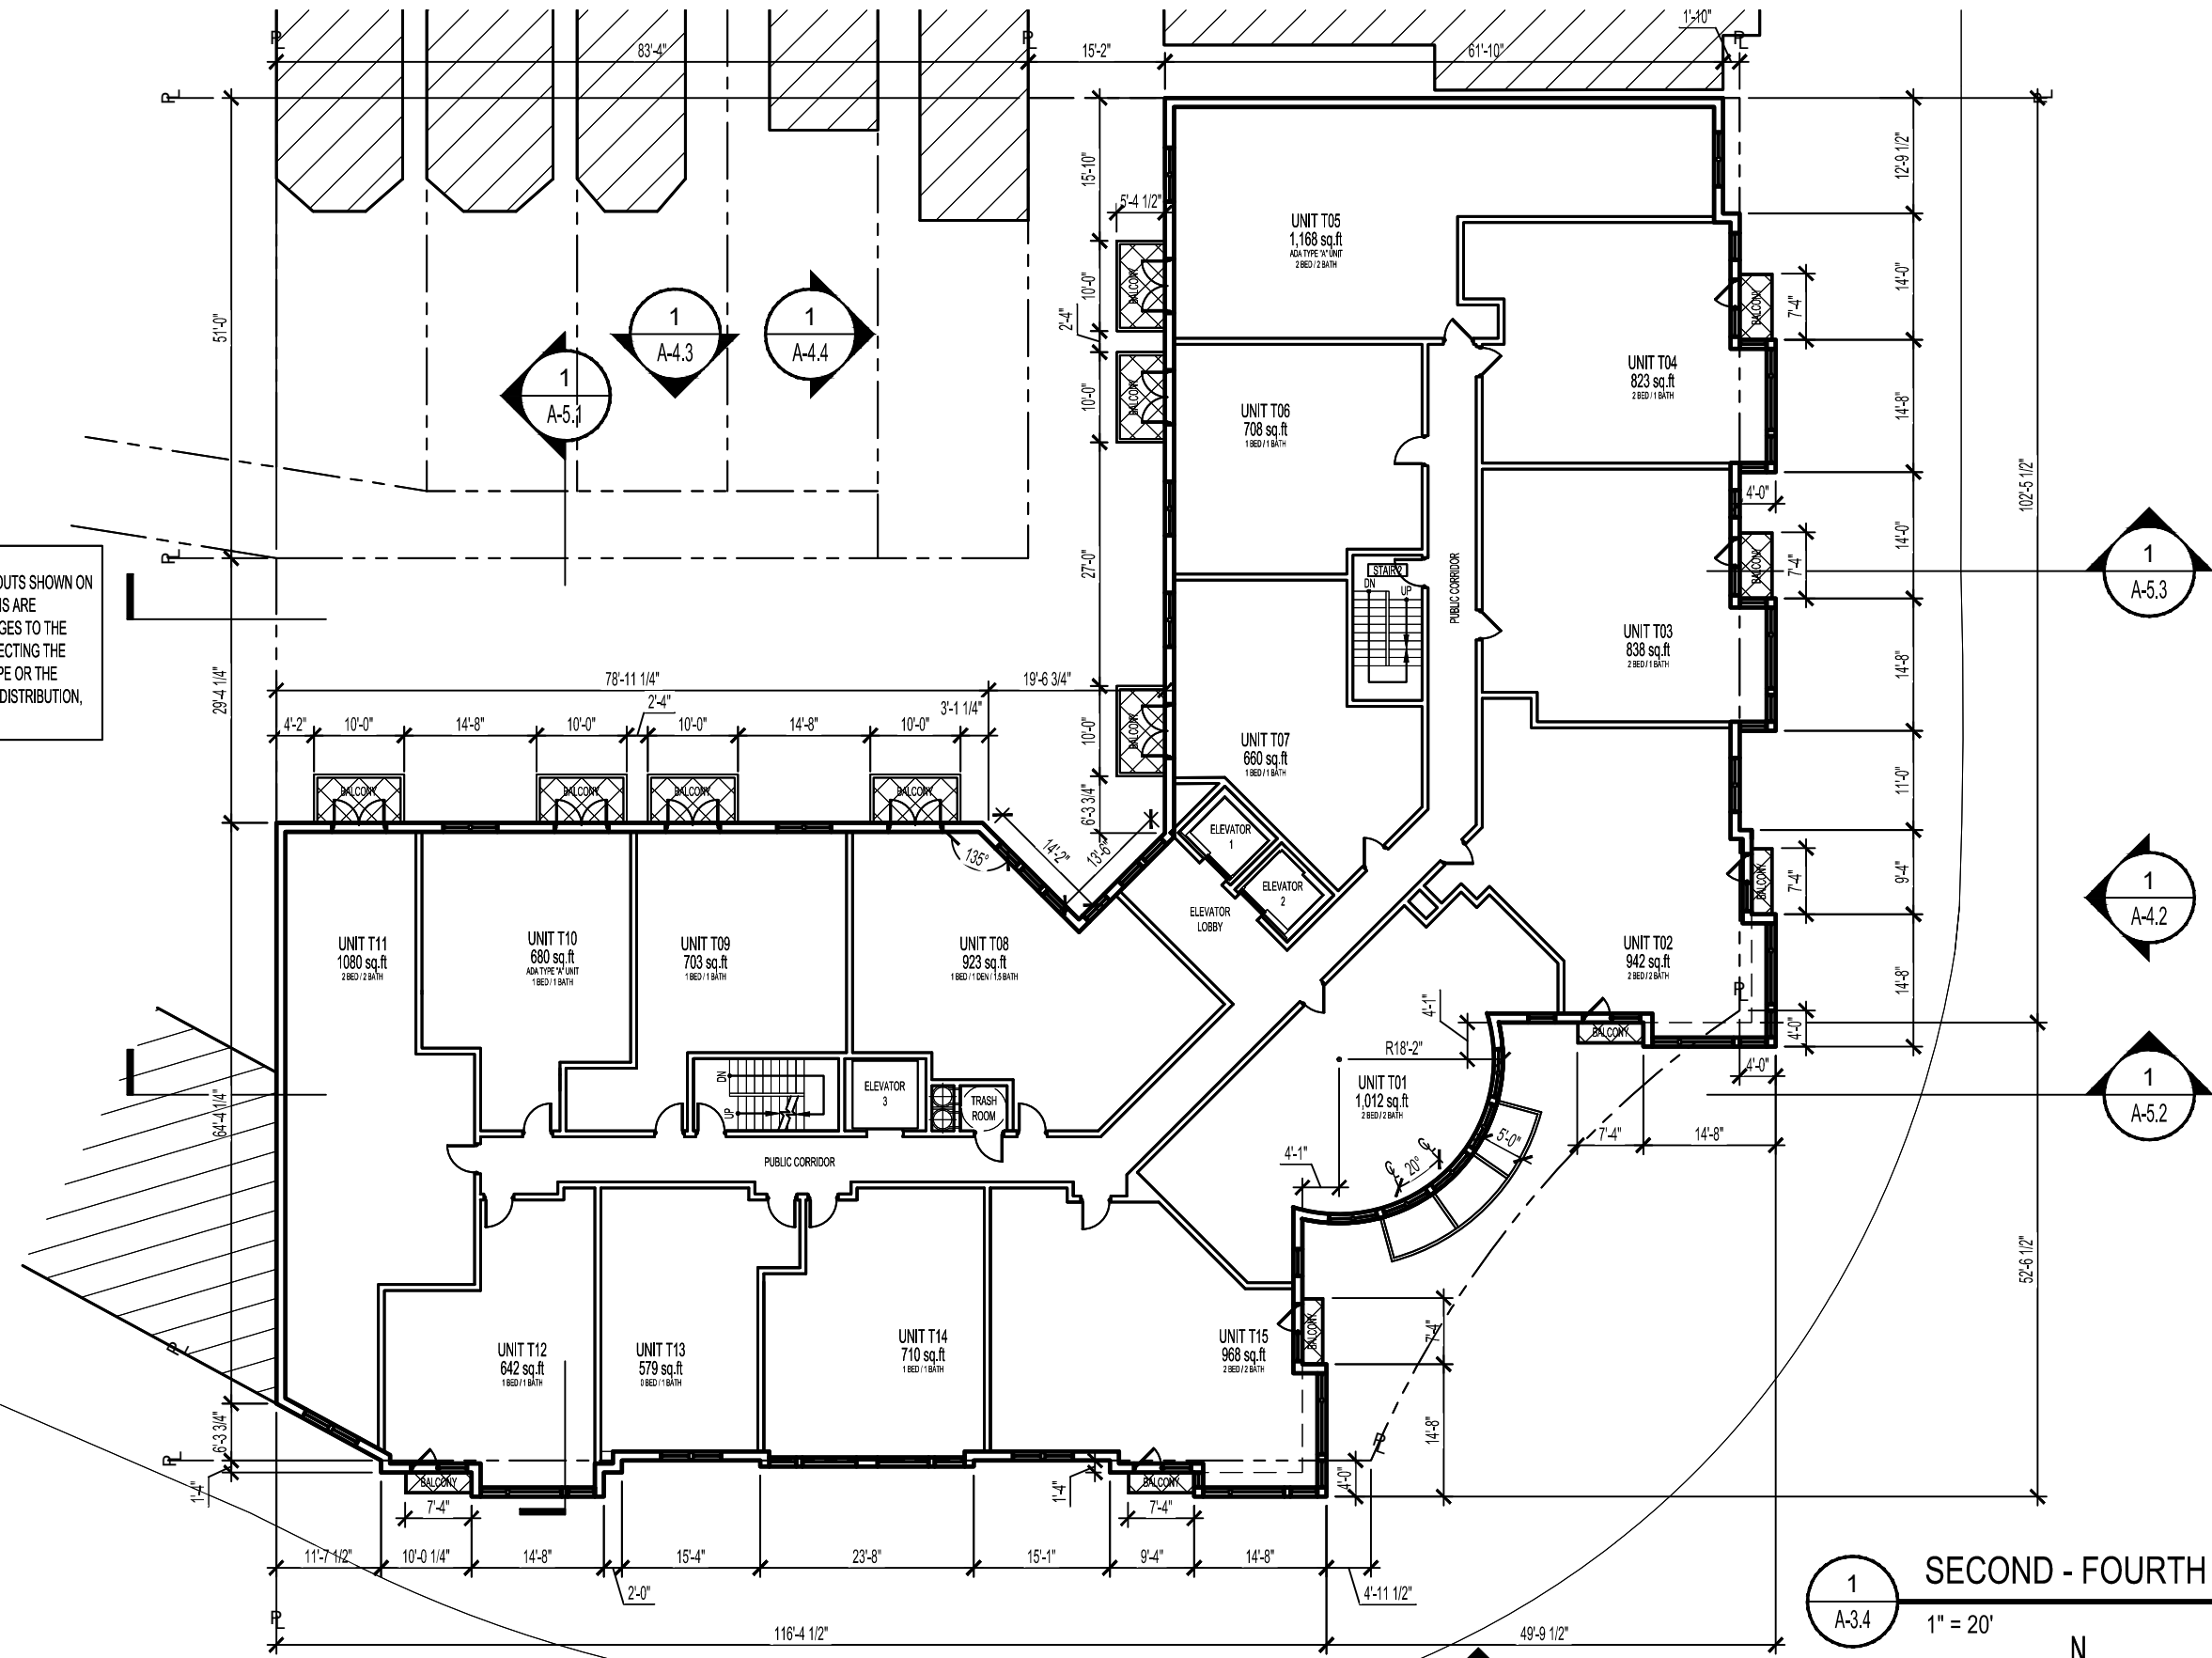

1 A-3.4 SECOND - FOURTH FLOOR PLAN

1" = 20'

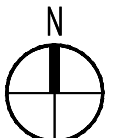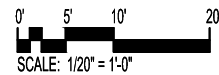

REVISIONS

1	PUD SUBMISSION	5/31/2013
2	SUPPLEMENTAL PREHEARING	
3	SUBMISSION	9/13/2013
4		
5		
6		
7		
8		
9		
10		

DATE:	09/13/2013
PROJECT NO:	2005-033
DRAWN BY:	JM, JH
CHECKED BY:	BB

Florida & Q Street, LLC
6820 Commercial Drive
Springfield, VA 22151
t: 703.750.8810 f: 703.750.8817

Landscape Architecture Bureau
714 7th Street SE
Washington, DC 20003
t: 202.543.6553
f: 202.543.6550

AMT, LLC
10 G Street NE
Suite 430
Washington, DC 20002
t: 202.289.4545
f: 202.289.5051


1600 North Capitol Street NW
Washington, DC 20002

Bonstra Haresign
ARCHITECTS

SECOND - FOURTH
FLOOR PLAN



A-3.4

NOTE:
THE INTERIOR LAYOUTS SHOWN ON
THE BUILDING PLANS ARE
SCHEMATIC. CHANGES TO THE
LAYOUTS, NOT AFFECTING THE
EXTERIOR ENVELOPE OR THE
SQUARE FOOTAGE DISTRIBUTION,
MAY OCCUR.

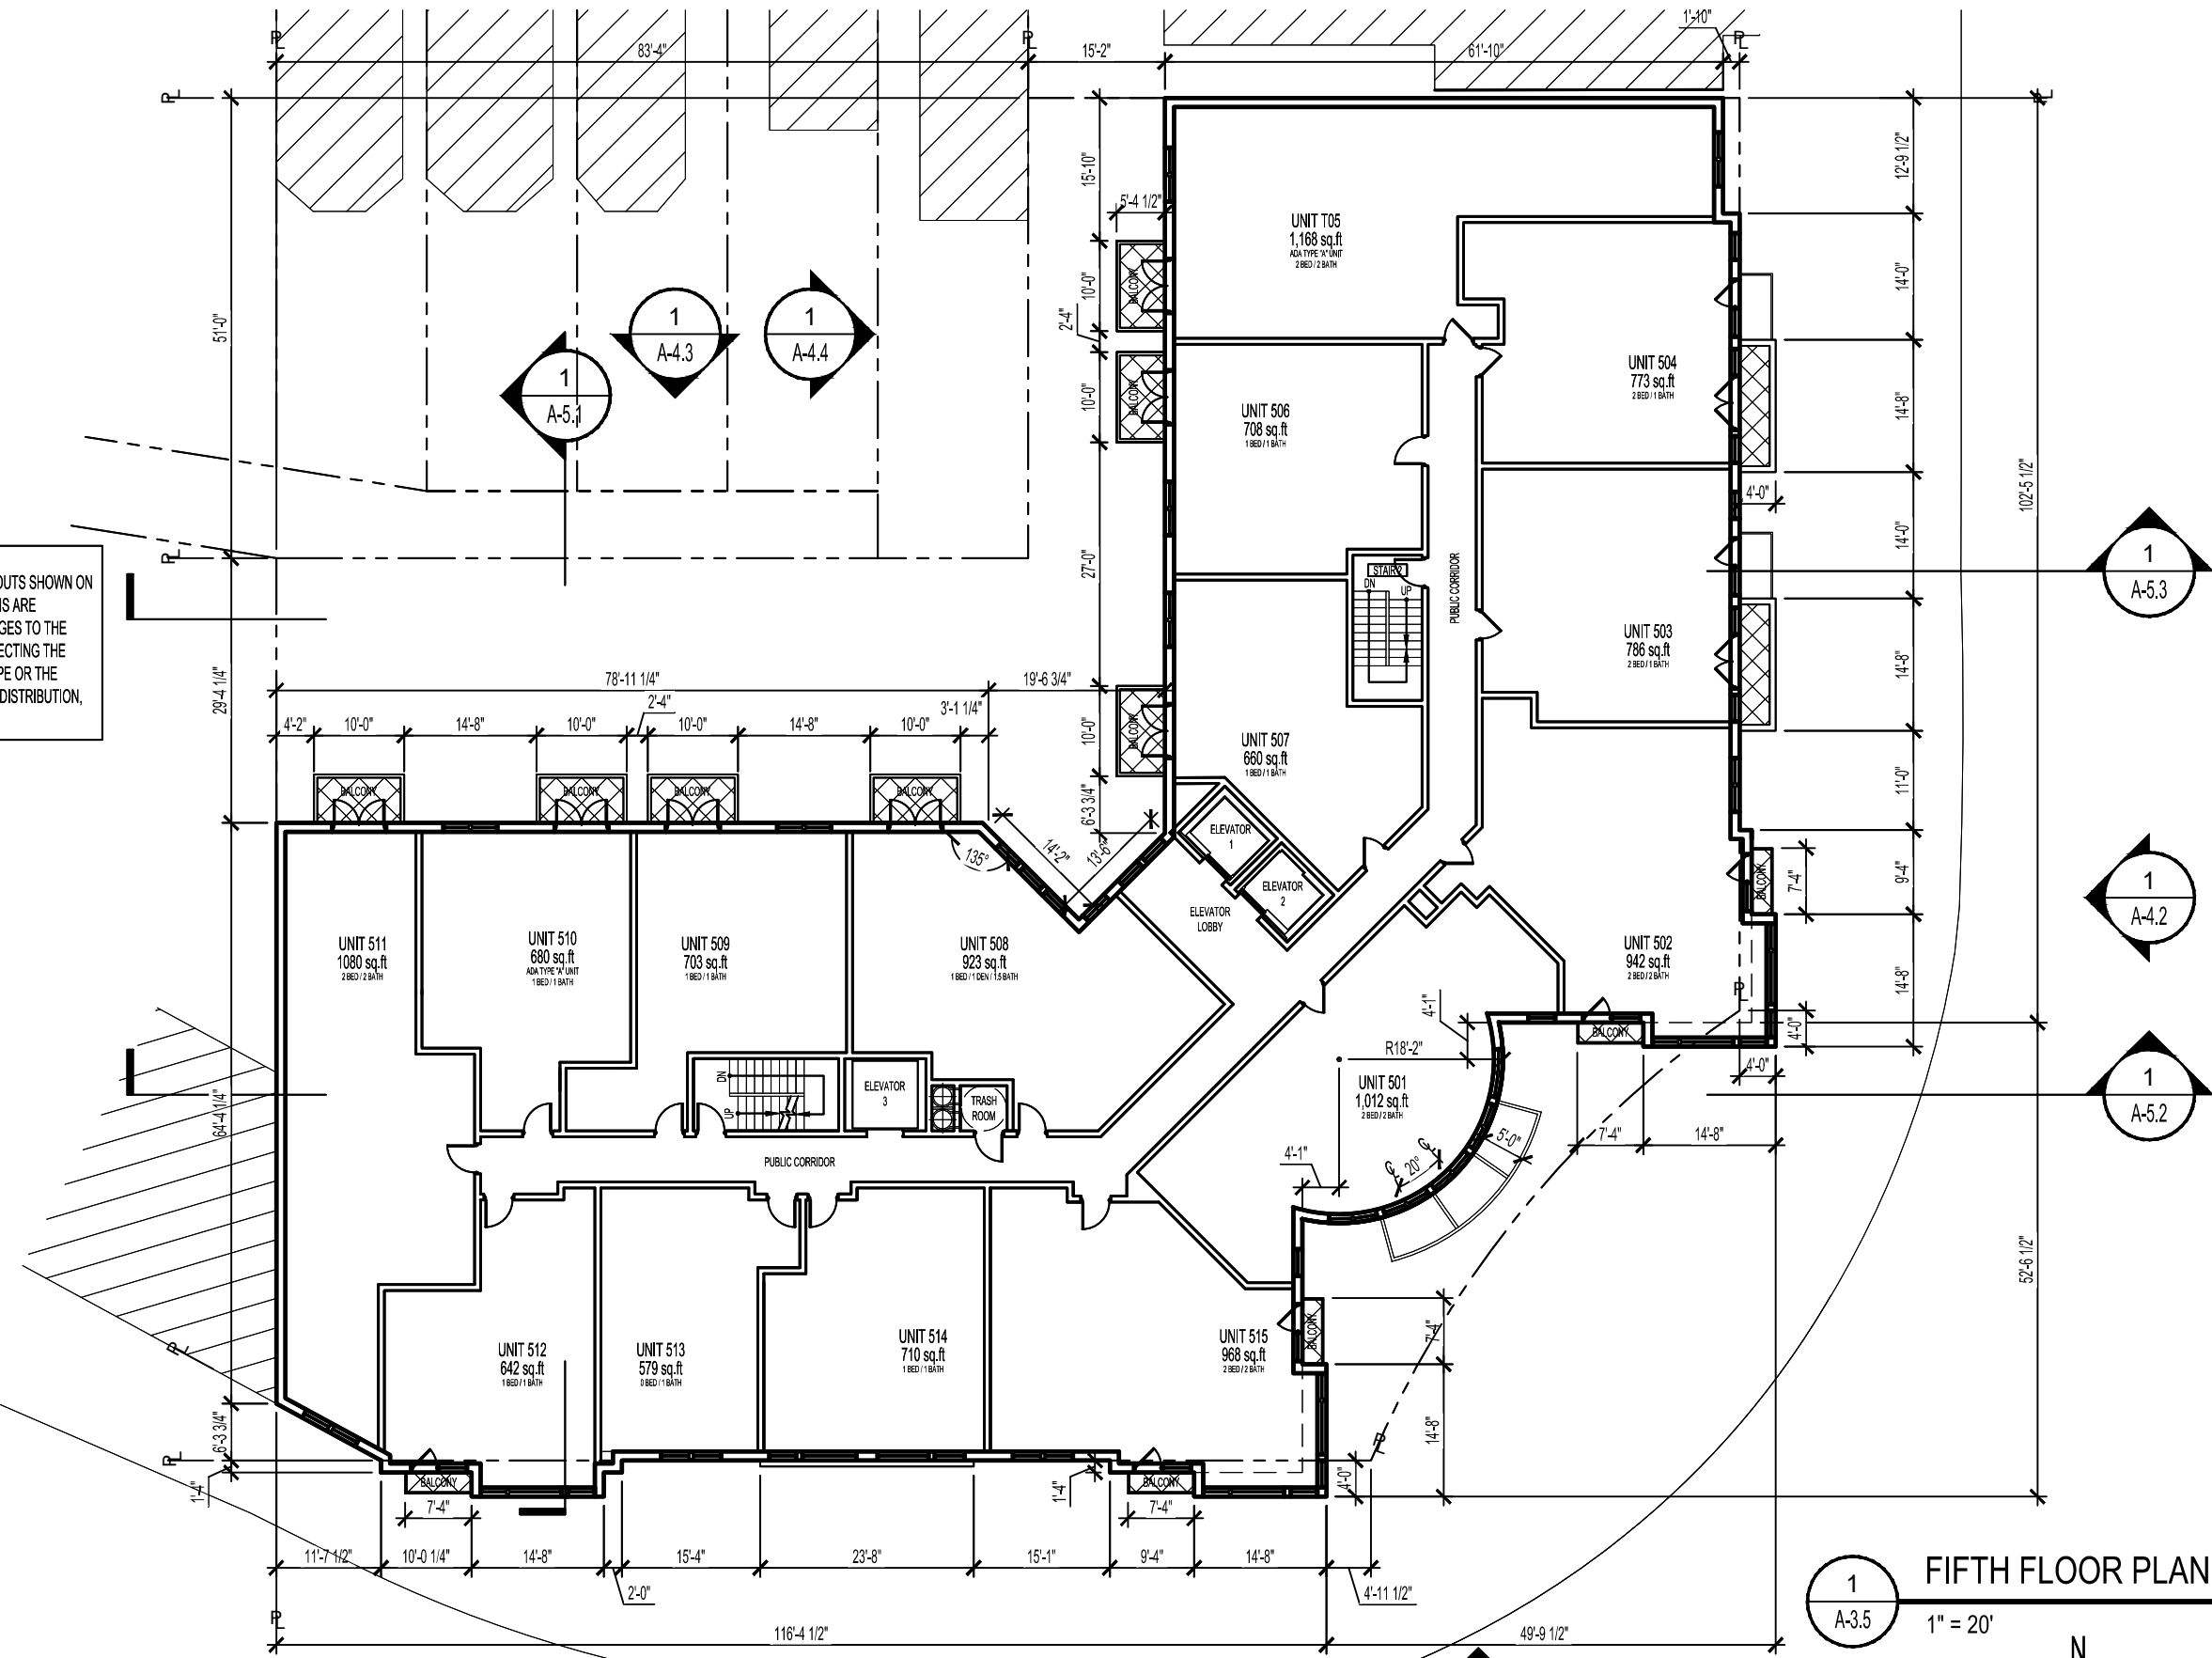

FIFTH FLOOR PLAN

1" = 20'

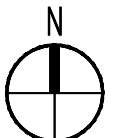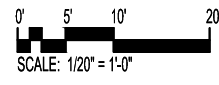

1
A-3.5

1
A-4.1

1
A-4.2

1
A-5.2

1
A-5.3

1
A-5.1

1
A-4.3

1
A-4.4

Florida & Q Street, LLC
6820 Commercial Drive
Springfield, VA 22151
t: 703.750.8810 f: 703.750.8817

Landscape Architecture Bureau
714 7th Street SE
Washington, DC 20003
t: 202.543.6553
f: 202.543.6550

AMT, LLC
10 G Street NE
Suite 430
Washington, DC 20002
t: 202.289.4545
f: 202.289.5051

1600 North Capitol Street NW
Washington, DC 20002

REVISIONS

1	PUD SUBMISSION	5/31/2013
2	SUPPLEMENTAL PREHEARING	
3	SUBMISSION	9/13/2013
4		
5		
6		
7		
8		
9		
10		

DATE: 09/13/2013
PROJECT NO: 2005-033
DRAWN BY: JM, JH
CHECKED BY: BB

Bonstra Haresign
ARCHITECTS


FIFTH FLOOR

1710 Connecticut Ave NW, Suite 400
Washington, DC 20009-1123



A-3.5

www.bonstra.com 202 588 9373 T
202 588 8122 F

NOTE:
THE INTERIOR LAYOUTS SHOWN ON
THE BUILDING PLANS ARE
SCHEMATIC. CHANGES TO THE
LAYOUTS, NOT AFFECTING THE
EXTERIOR ENVELOPE OR THE
SQUARE FOOTAGE DISTRIBUTION,
MAY OCCUR.

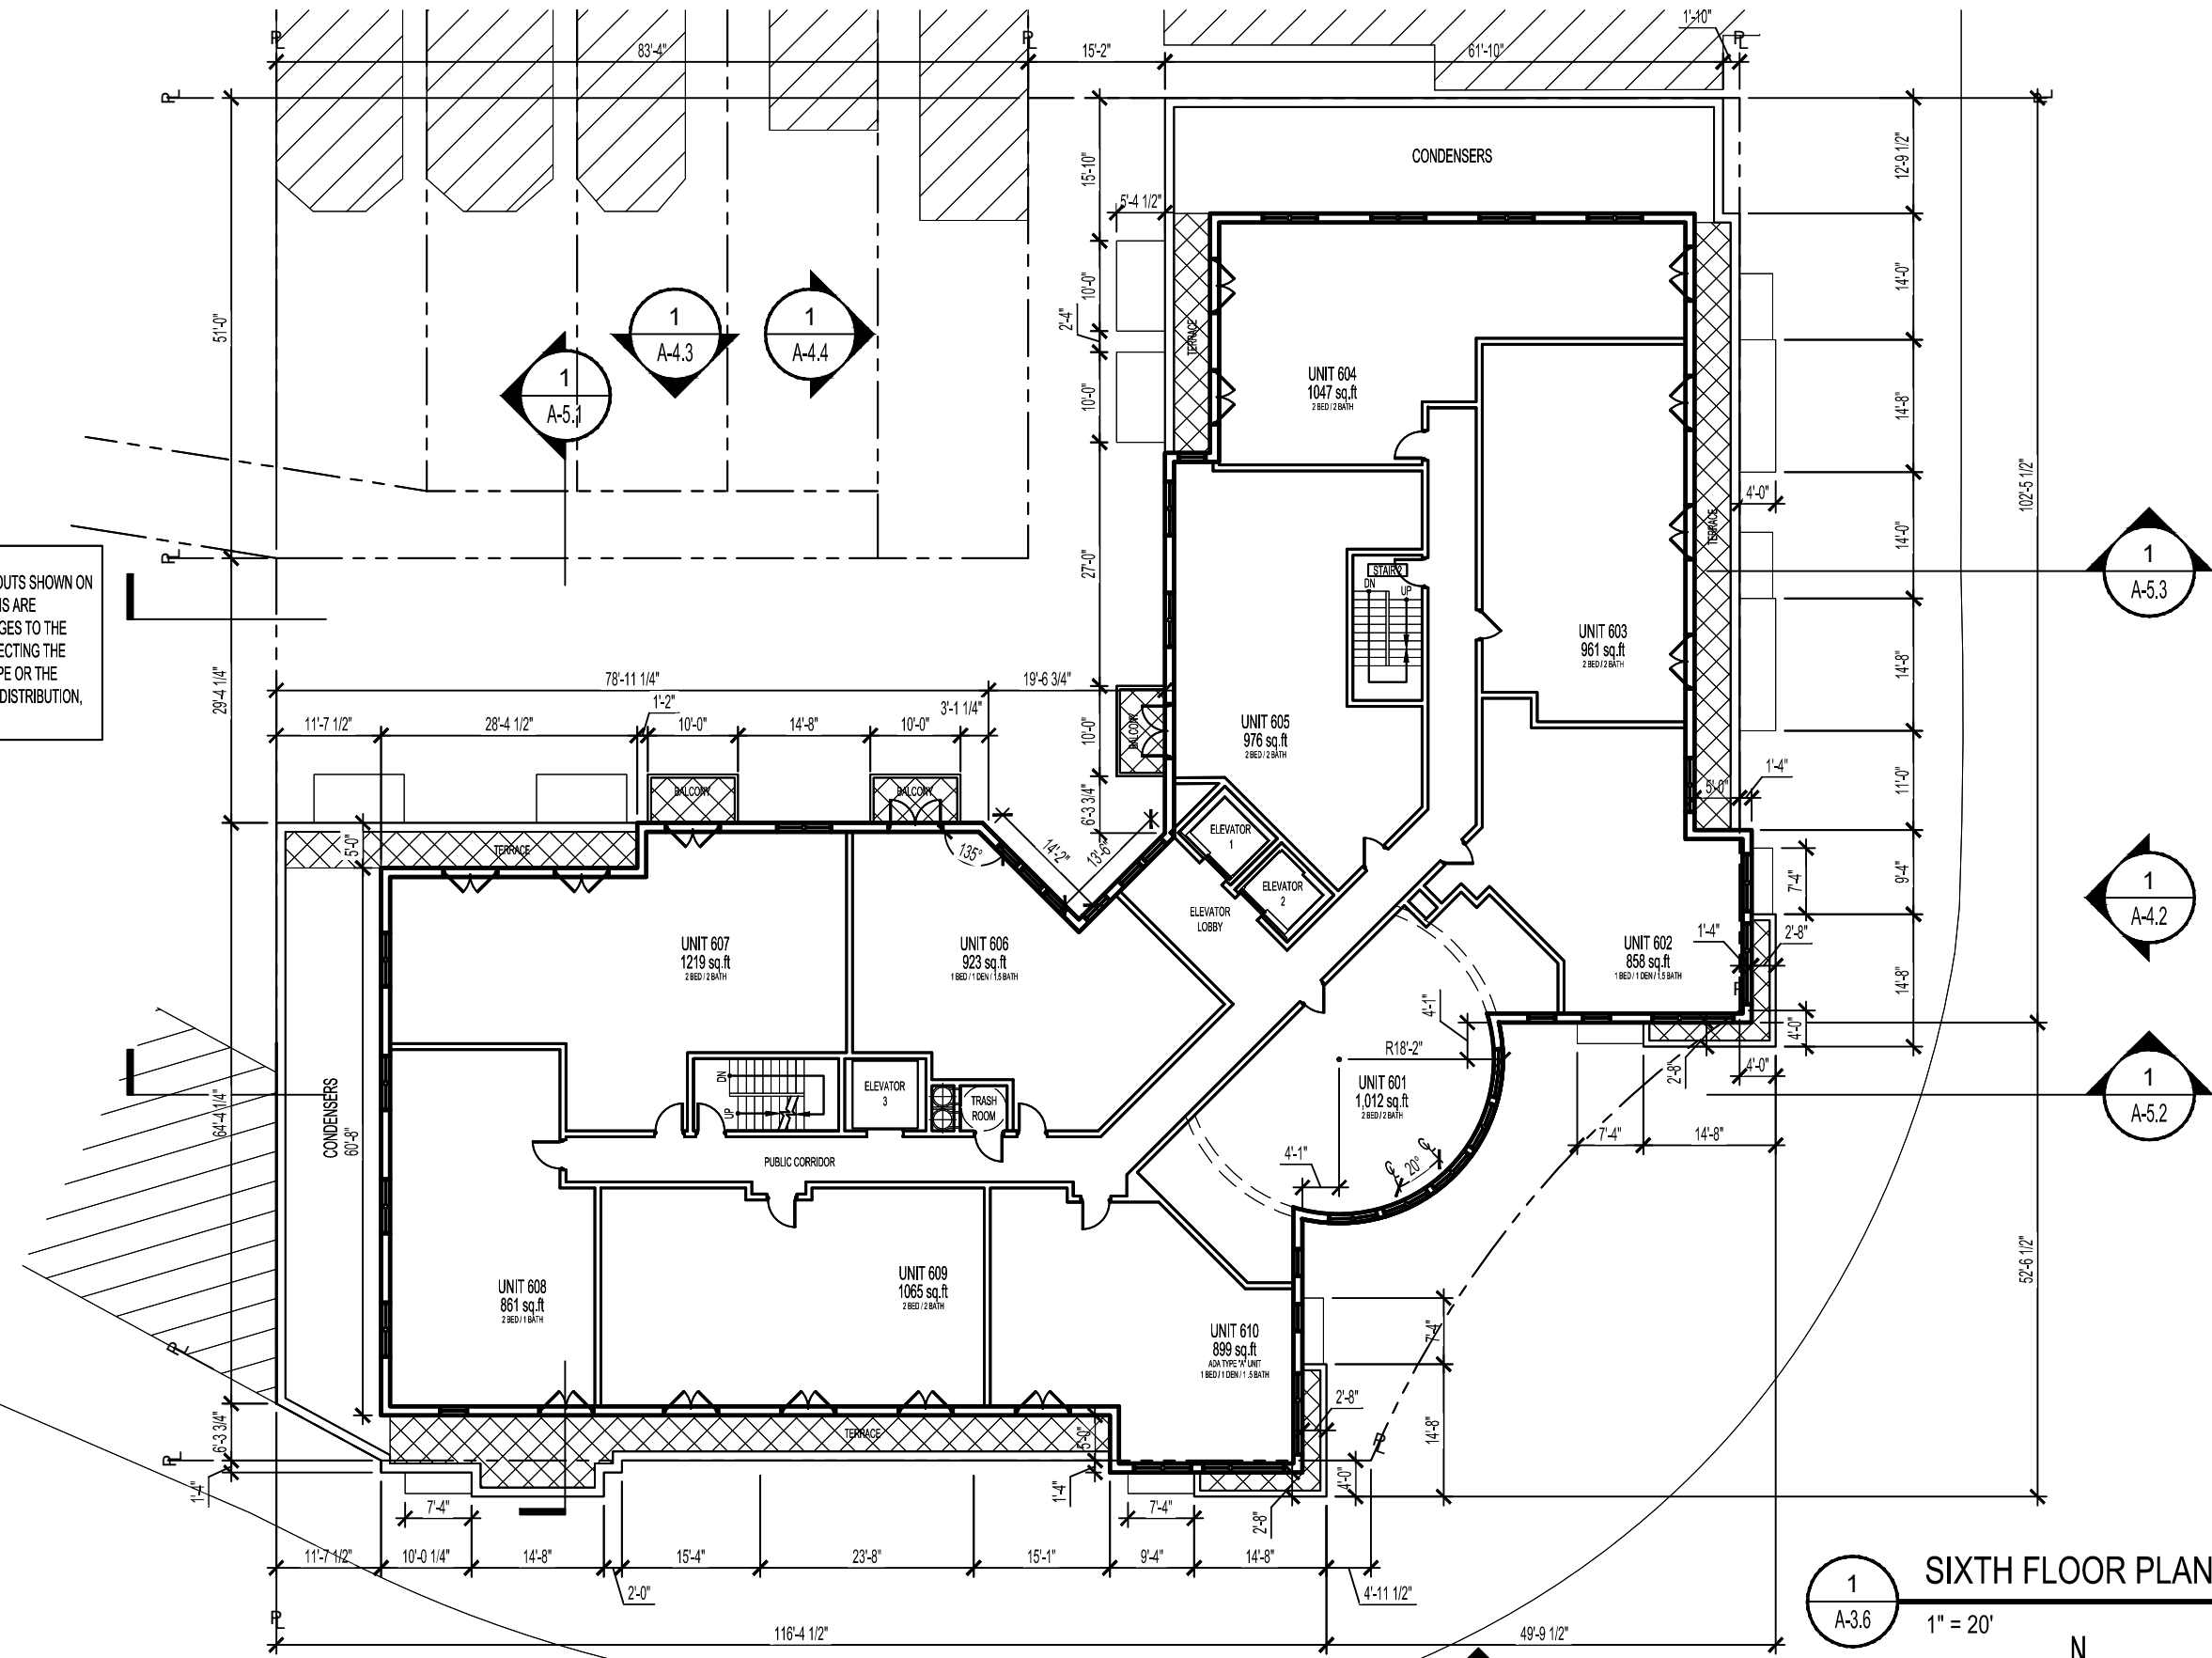

1 A-3.6 SIXTH FLOOR PLAN
1" = 20'

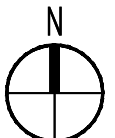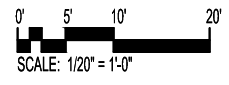

REVISIONS

1	PUD SUBMISSION	5/31/2013
2	SUPPLEMENTAL PREHEARING	
3	SUBMISSION	9/13/2013
4		
5		
6		
7		
8		
9		
10		

DATE:	09/13/2013
PROJECT NO:	2005-033
DRAWN BY:	JM, JH
CHECKED BY:	BB

Florida & Q Street, LLC
6820 Commercial Drive
Springfield, VA 22151
t: 703.750.8810 f: 703.750.8817

Landscape Architecture Bureau
714 7th Street SE
Washington, DC 20003
t: 202.543.6553
f: 202.543.6550

AMT, LLC
10 G Street NE
Suite 430
Washington, DC 20002
t: 202.289.4545
f: 202.289.5051

1600 North Capitol Street NW
Washington, DC 20002

Bonstra Haresign
ARCHITECTS


SIXTH FLOOR

1710 Connecticut Ave NW, Suite 400
Washington, DC 20009-1123



www.bonstra.com 202 588 9373 T
202 588 8122 F

A-3.6

NOTE:
THE INTERIOR LAYOUTS AND MECHANICAL LAYOUTS SHOWN ON THE BUILDING PLANS ARE SCHEMATIC. CHANGES TO THE LAYOUTS, NOT AFFECTING THE EXTERIOR ENVELOPE OR THE SQUARE FOOTAGE DISTRIBUTION, MAY OCCUR.

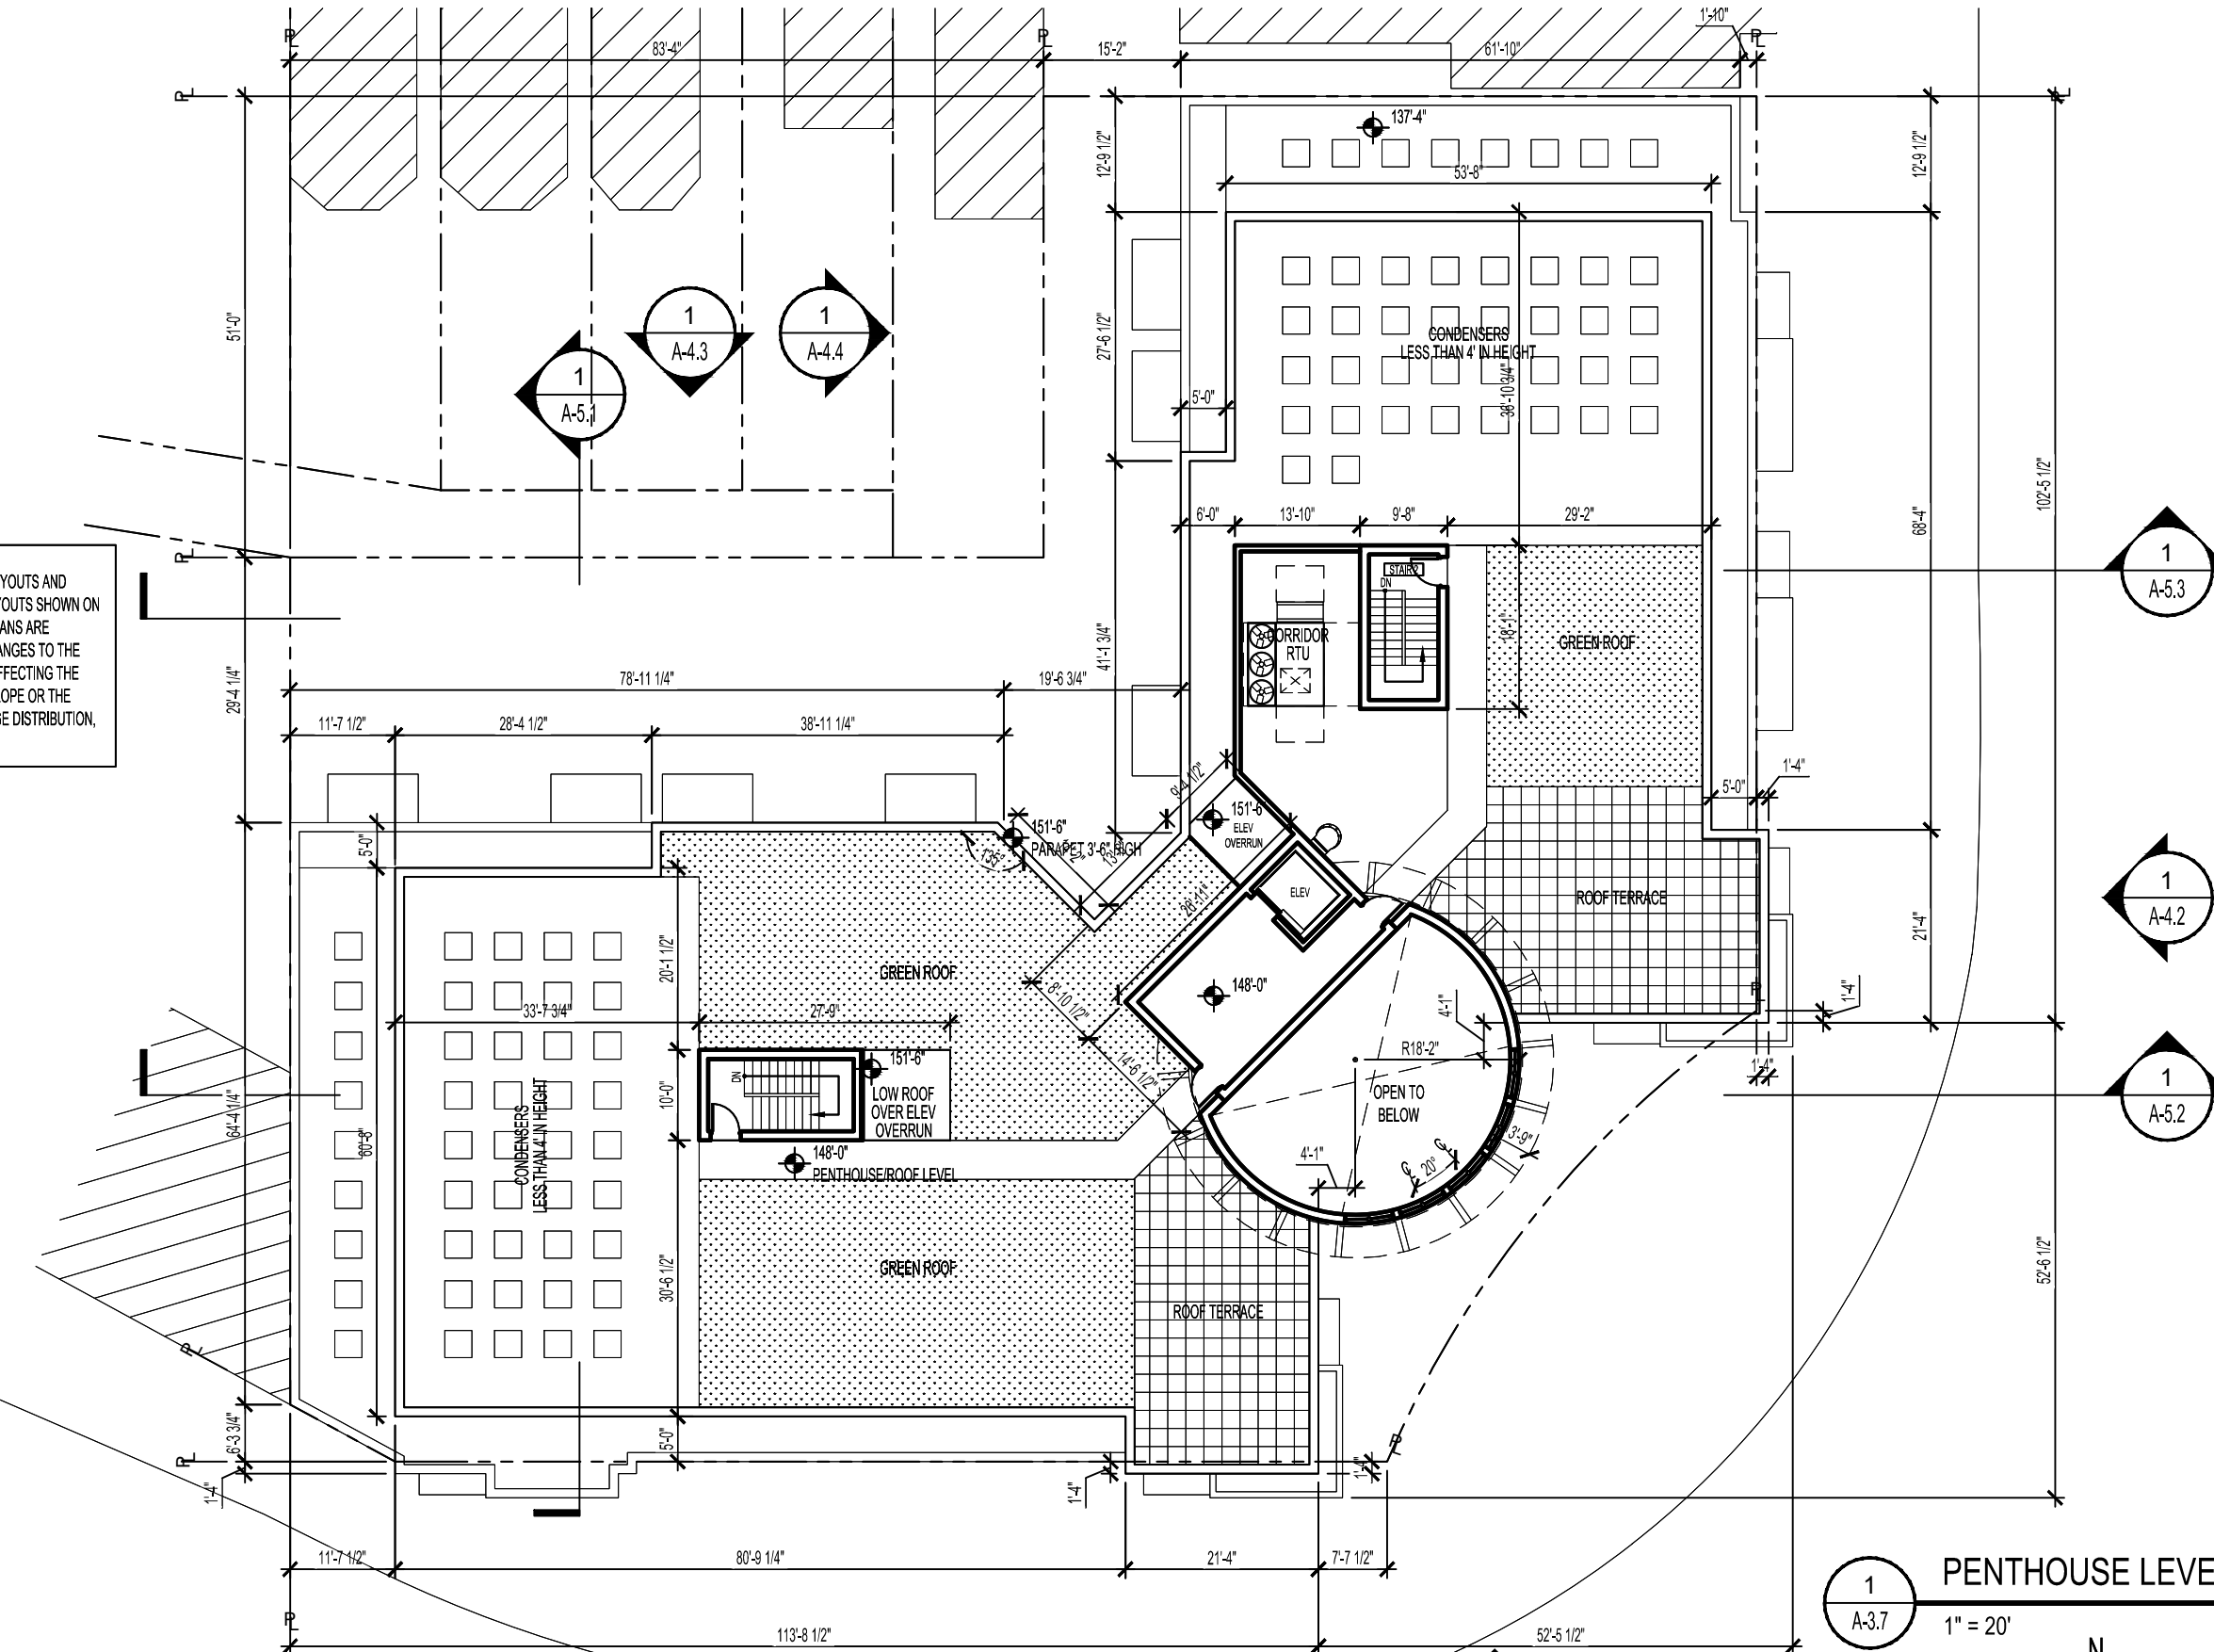

1
A-3.7
PENTHOUSE LEVEL PLAN
1" = 20'

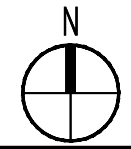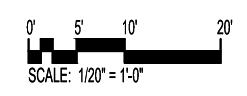

Florida & Q Street, LLC
6820 Commercial Drive
Springfield, VA 22151
t: 703.750.8810 f: 703.750.8817

Landscape Architecture Bureau
714 7th Street SE
Washington, DC 20003
t: 202.543.6553
f: 202.543.6550

AMT, LLC
10 G Street NE
Suite 430
Washington, DC 20002
t: 202.289.4545
f: 202.289.5051

1600 North Capitol Street NW
Washington, DC 20002

REVISIONS

1	PUD SUBMISSION	5/31/2013
2	SUPPLEMENTAL PREHEARING SUBMISSION	9/13/2013
3		
4		
5		
6		
7		
8		
9		
10		

DATE: 09/13/2013
PROJECT NO: 2005-033
DRAWN BY: JM, JH
CHECKED BY: BB

Bonstra Haresign
ARCHITECTS

PENTHOUSE/MAIN ROOF PLAN

1710 Connecticut Ave NW, Suite 400
Washington, DC 20009-1123

www.bonstra.com 202 588 9373 T
202 588 8122 F

A-3.7

