


NOTE:
 REFER TO OVERALL ROOF PLAN FOR OVERALL BUILDING DIMENSIONS.
 THE EXTERIOR ELEVATIONS ARE PRELIMINARY AND SHOWN FOR ILLUSTRATIVE PURPOSE ONLY
 ALL RETAIL STOREFRONT AND SIGNAGE SUBJECT TO TENANT MODIFICATION
 THE APPLICANT REQUESTS FLEXIBILITY TO VARY THE FINAL SELECTION OF EXTERIOR MATERIALS, BUT WILL MAINTAIN THE DESIGN INTENT AND GENERAL LEVEL OF QUALITY. COLOR RANGE AND TYPE OF MATERIALS MAY VARY BASED ON AVAILABILITY AT TIME OF CONSTRUCTION AND DESIGN DEVELOPMENT.




KEY PLAN

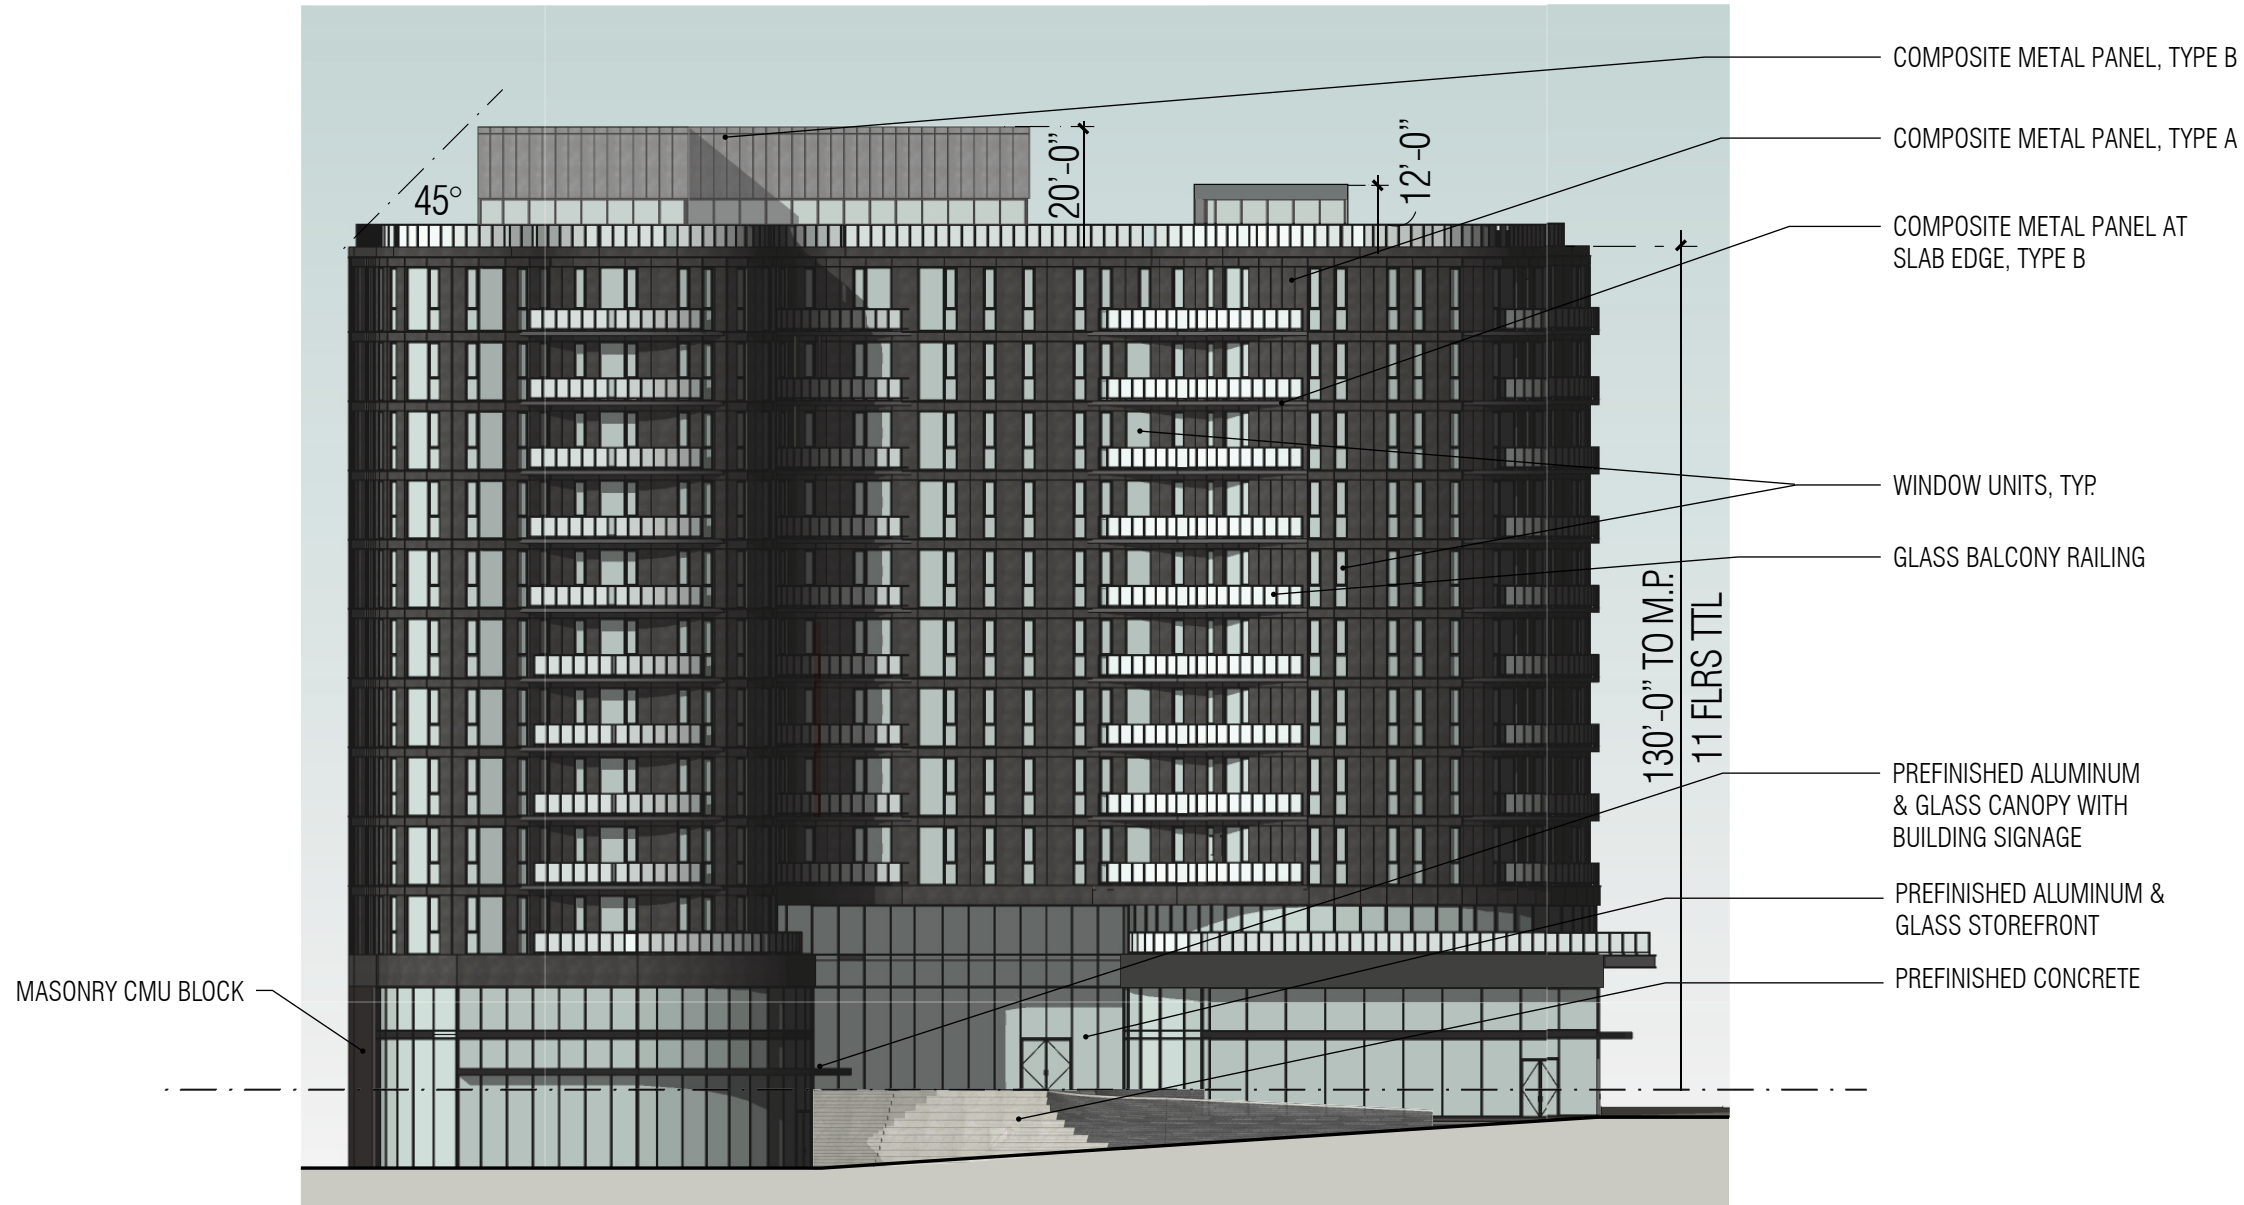


SOUTH ELEVATION

- COMPOSITE METAL PANEL, TYPE B
- COMPOSITE METAL PANEL, TYPE A
- COMPOSITE METAL PANEL AT SLAB EDGE, TYPE B
- WINDOW UNITS, TYP
- GLASS BALCONY RAILING
- PREFINISHED ALUMINUM & GLASS CANOPY WITH BUILDING SIGNAGE
- PREFINISHED ALUMINUM & GLASS STOREFRONT
- PREFINISHED CONCRETE

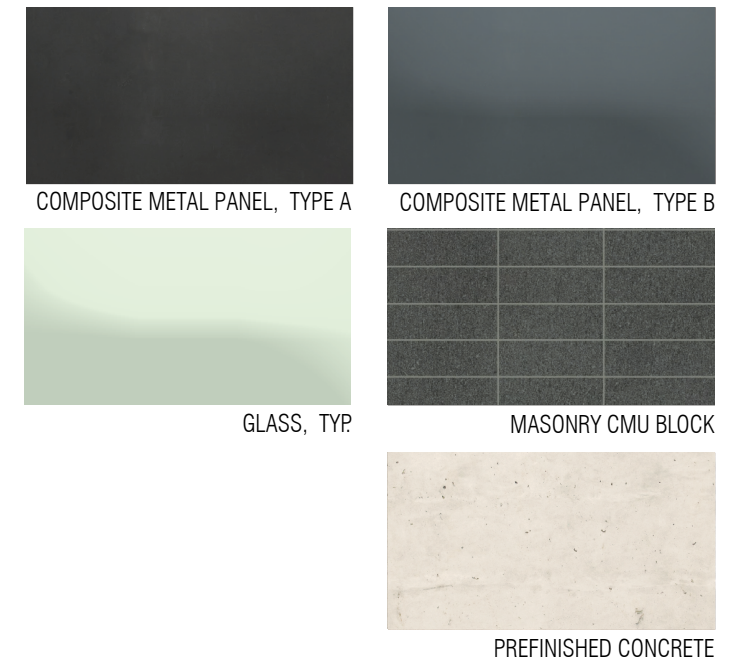


NOTE: MASONRY CMU BLOCK TO BE USED ON FIRST FLOOR OF WEST ELEVATION (P01 AND P02 GARAGE LEVELS)

NOTE:
 REFER TO OVERALL ROOF PLAN FOR OVERALL BUILDING DIMENSIONS.
 THE EXTERIOR ELEVATIONS ARE PRELIMINARY AND SHOWN FOR ILLUSTRATIVE PURPOSE ONLY
 ALL RETAIL STOREFRONT AND SIGNAGE SUBJECT TO TENANT MODIFICATION
 THE APPLICANT REQUESTS FLEXIBILITY TO VARY THE FINAL SELECTION OF EXTERIOR MATERIALS, BUT WILL MAINTAIN THE DESIGN INTENT AND GENERAL LEVEL OF QUALITY. COLOR RANGE AND TYPE OF MATERIALS MAY VARY BASED ON AVAILABILITY AT TIME OF CONSTRUCTION AND DESIGN DEVELOPMENT.

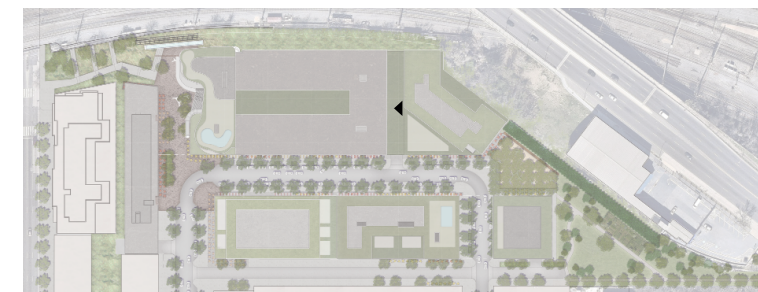


KEY PLAN

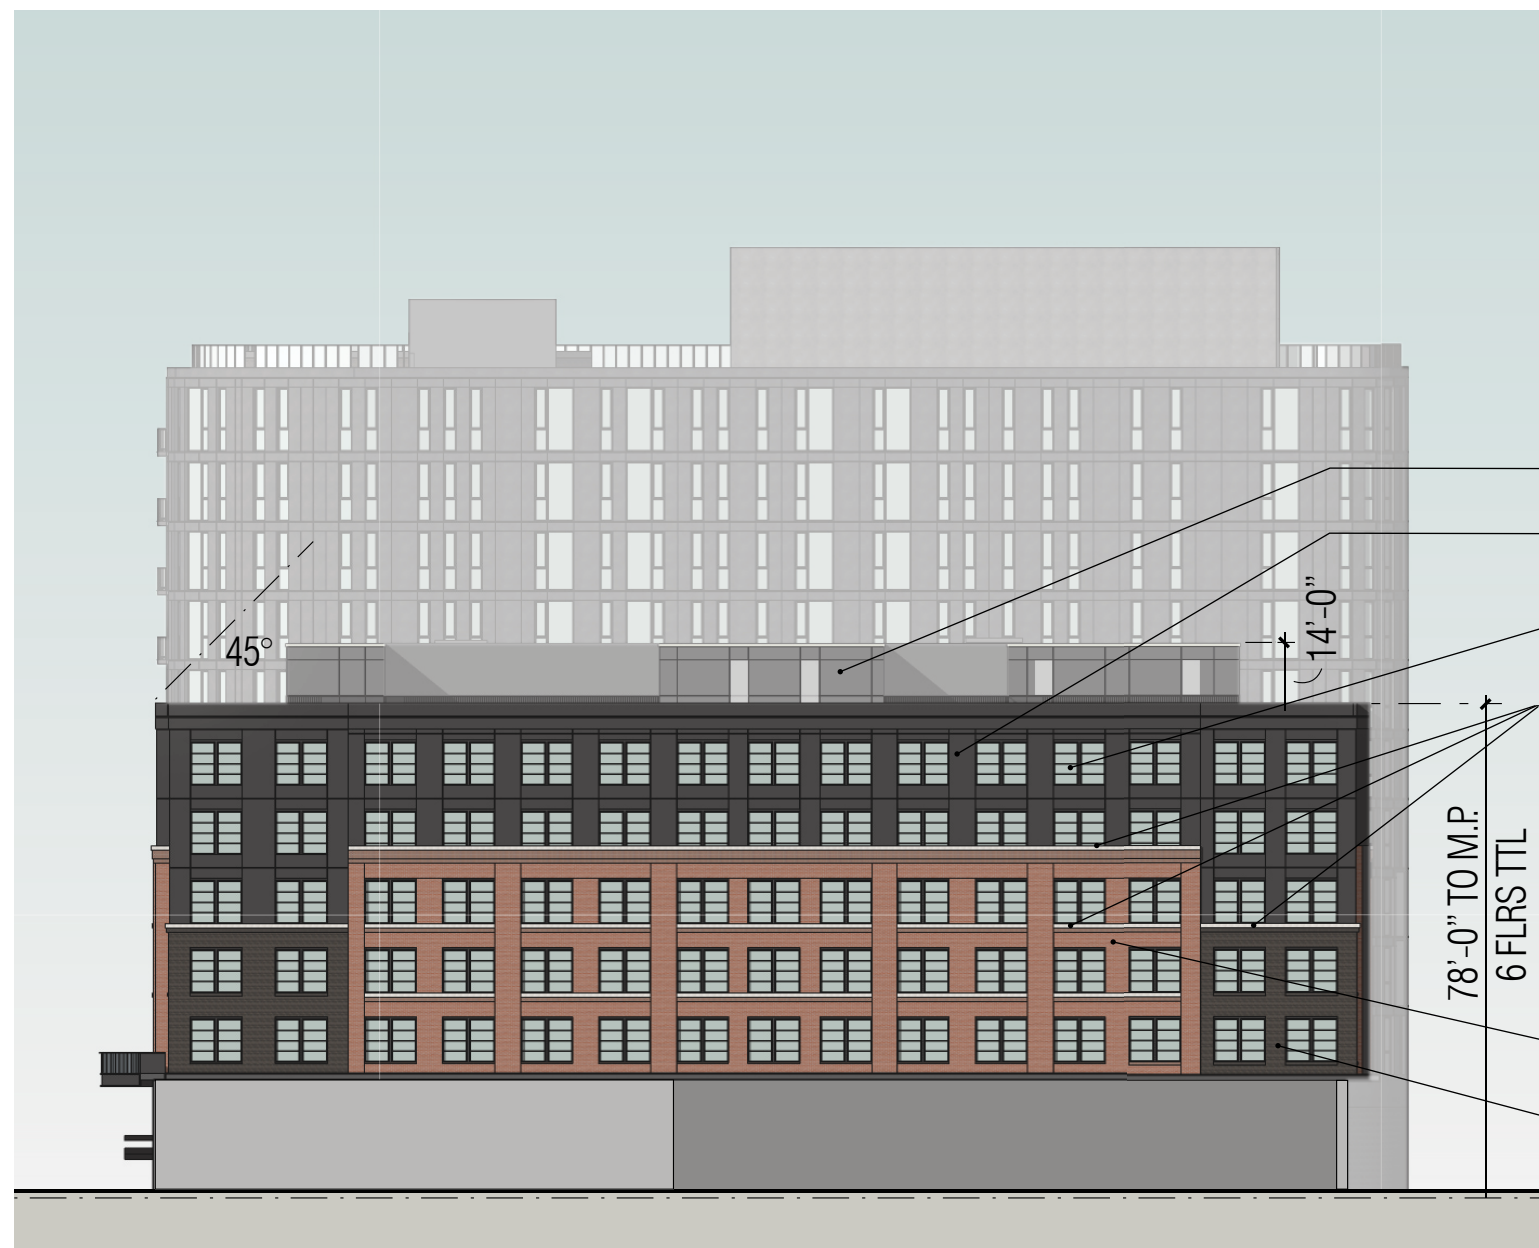

NORTH ELEVATION

- COMPOSITE METAL/FIBER CEMENT PANEL, TYPE B
- COMPOSITE METAL/FIBER CEMENT PANEL, TYPE A
- OPERABLE WINDOW UNIT, TYP.
- ARCHITECTURAL CAST STONE SILL AND CORNICE
- BRICK VENEER, TYPE A
- BRICK VENEER, TYPE B

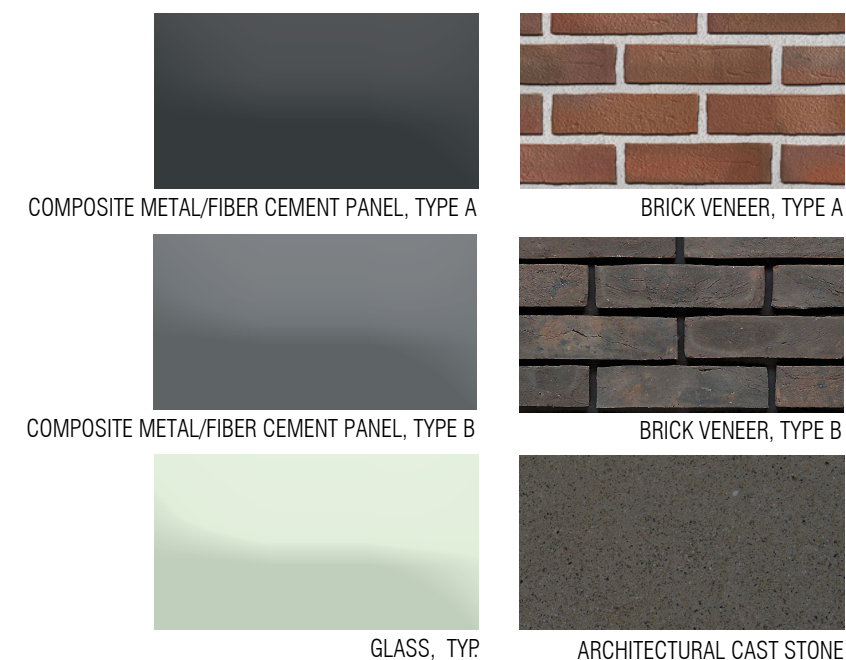


NOTE:
 REFER TO OVERALL ROOF PLAN FOR OVERALL BUILDING DIMENSIONS.
 THE EXTERIOR ELEVATIONS ARE PRELIMINARY AND SHOWN FOR ILLUSTRATIVE PURPOSE ONLY
 ALL RETAIL STOREFRONT AND SIGNAGE SUBJECT TO TENANT MODIFICATION
 THE APPLICANT REQUESTS FLEXIBILITY TO VARY THE FINAL SELECTION OF EXTERIOR MATERIALS, BUT WILL MAINTAIN THE DESIGN INTENT AND GENERAL LEVEL OF QUALITY. COLOR RANGE AND TYPE OF MATERIALS MAY VARY BASED ON AVAILABILITY AT TIME OF CONSTRUCTION AND DESIGN DEVELOPMENT.



KEY PLAN



NOTE:
 REFER TO OVERALL ROOF PLAN FOR OVERALL BUILDING DIMENSIONS.
 THE EXTERIOR ELEVATIONS ARE PRELIMINARY AND SHOWN FOR ILLUSTRATIVE PURPOSE ONLY
 ALL RETAIL STOREFRONT AND SIGNAGE SUBJECT TO TENANT MODIFICATION
 THE APPLICANT REQUESTS FLEXIBILITY TO VARY THE FINAL SELECTION OF EXTERIOR MATERIALS, BUT WILL MAINTAIN THE DESIGN INTENT AND GENERAL LEVEL OF QUALITY. COLOR RANGE AND TYPE OF MATERIALS MAY VARY BASED ON AVAILABILITY AT TIME OF CONSTRUCTION AND DESIGN DEVELOPMENT.

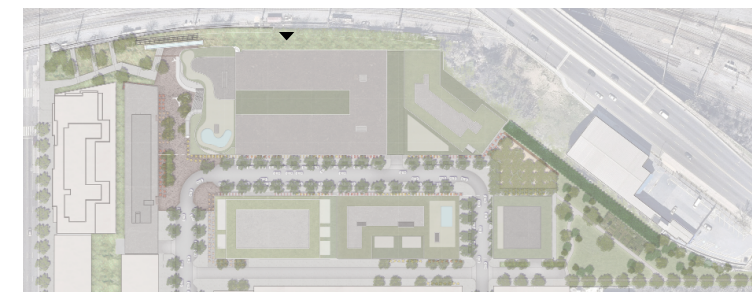

KEY PLAN



JANUARY 15, 2016

SCALE: 1" = 30'-0"

ELEVATIONS - BUILDING A-1

