




1 WEST ELEVATION - EXISTING
A-2.0 SCALE: 1/4" = 1'-0"

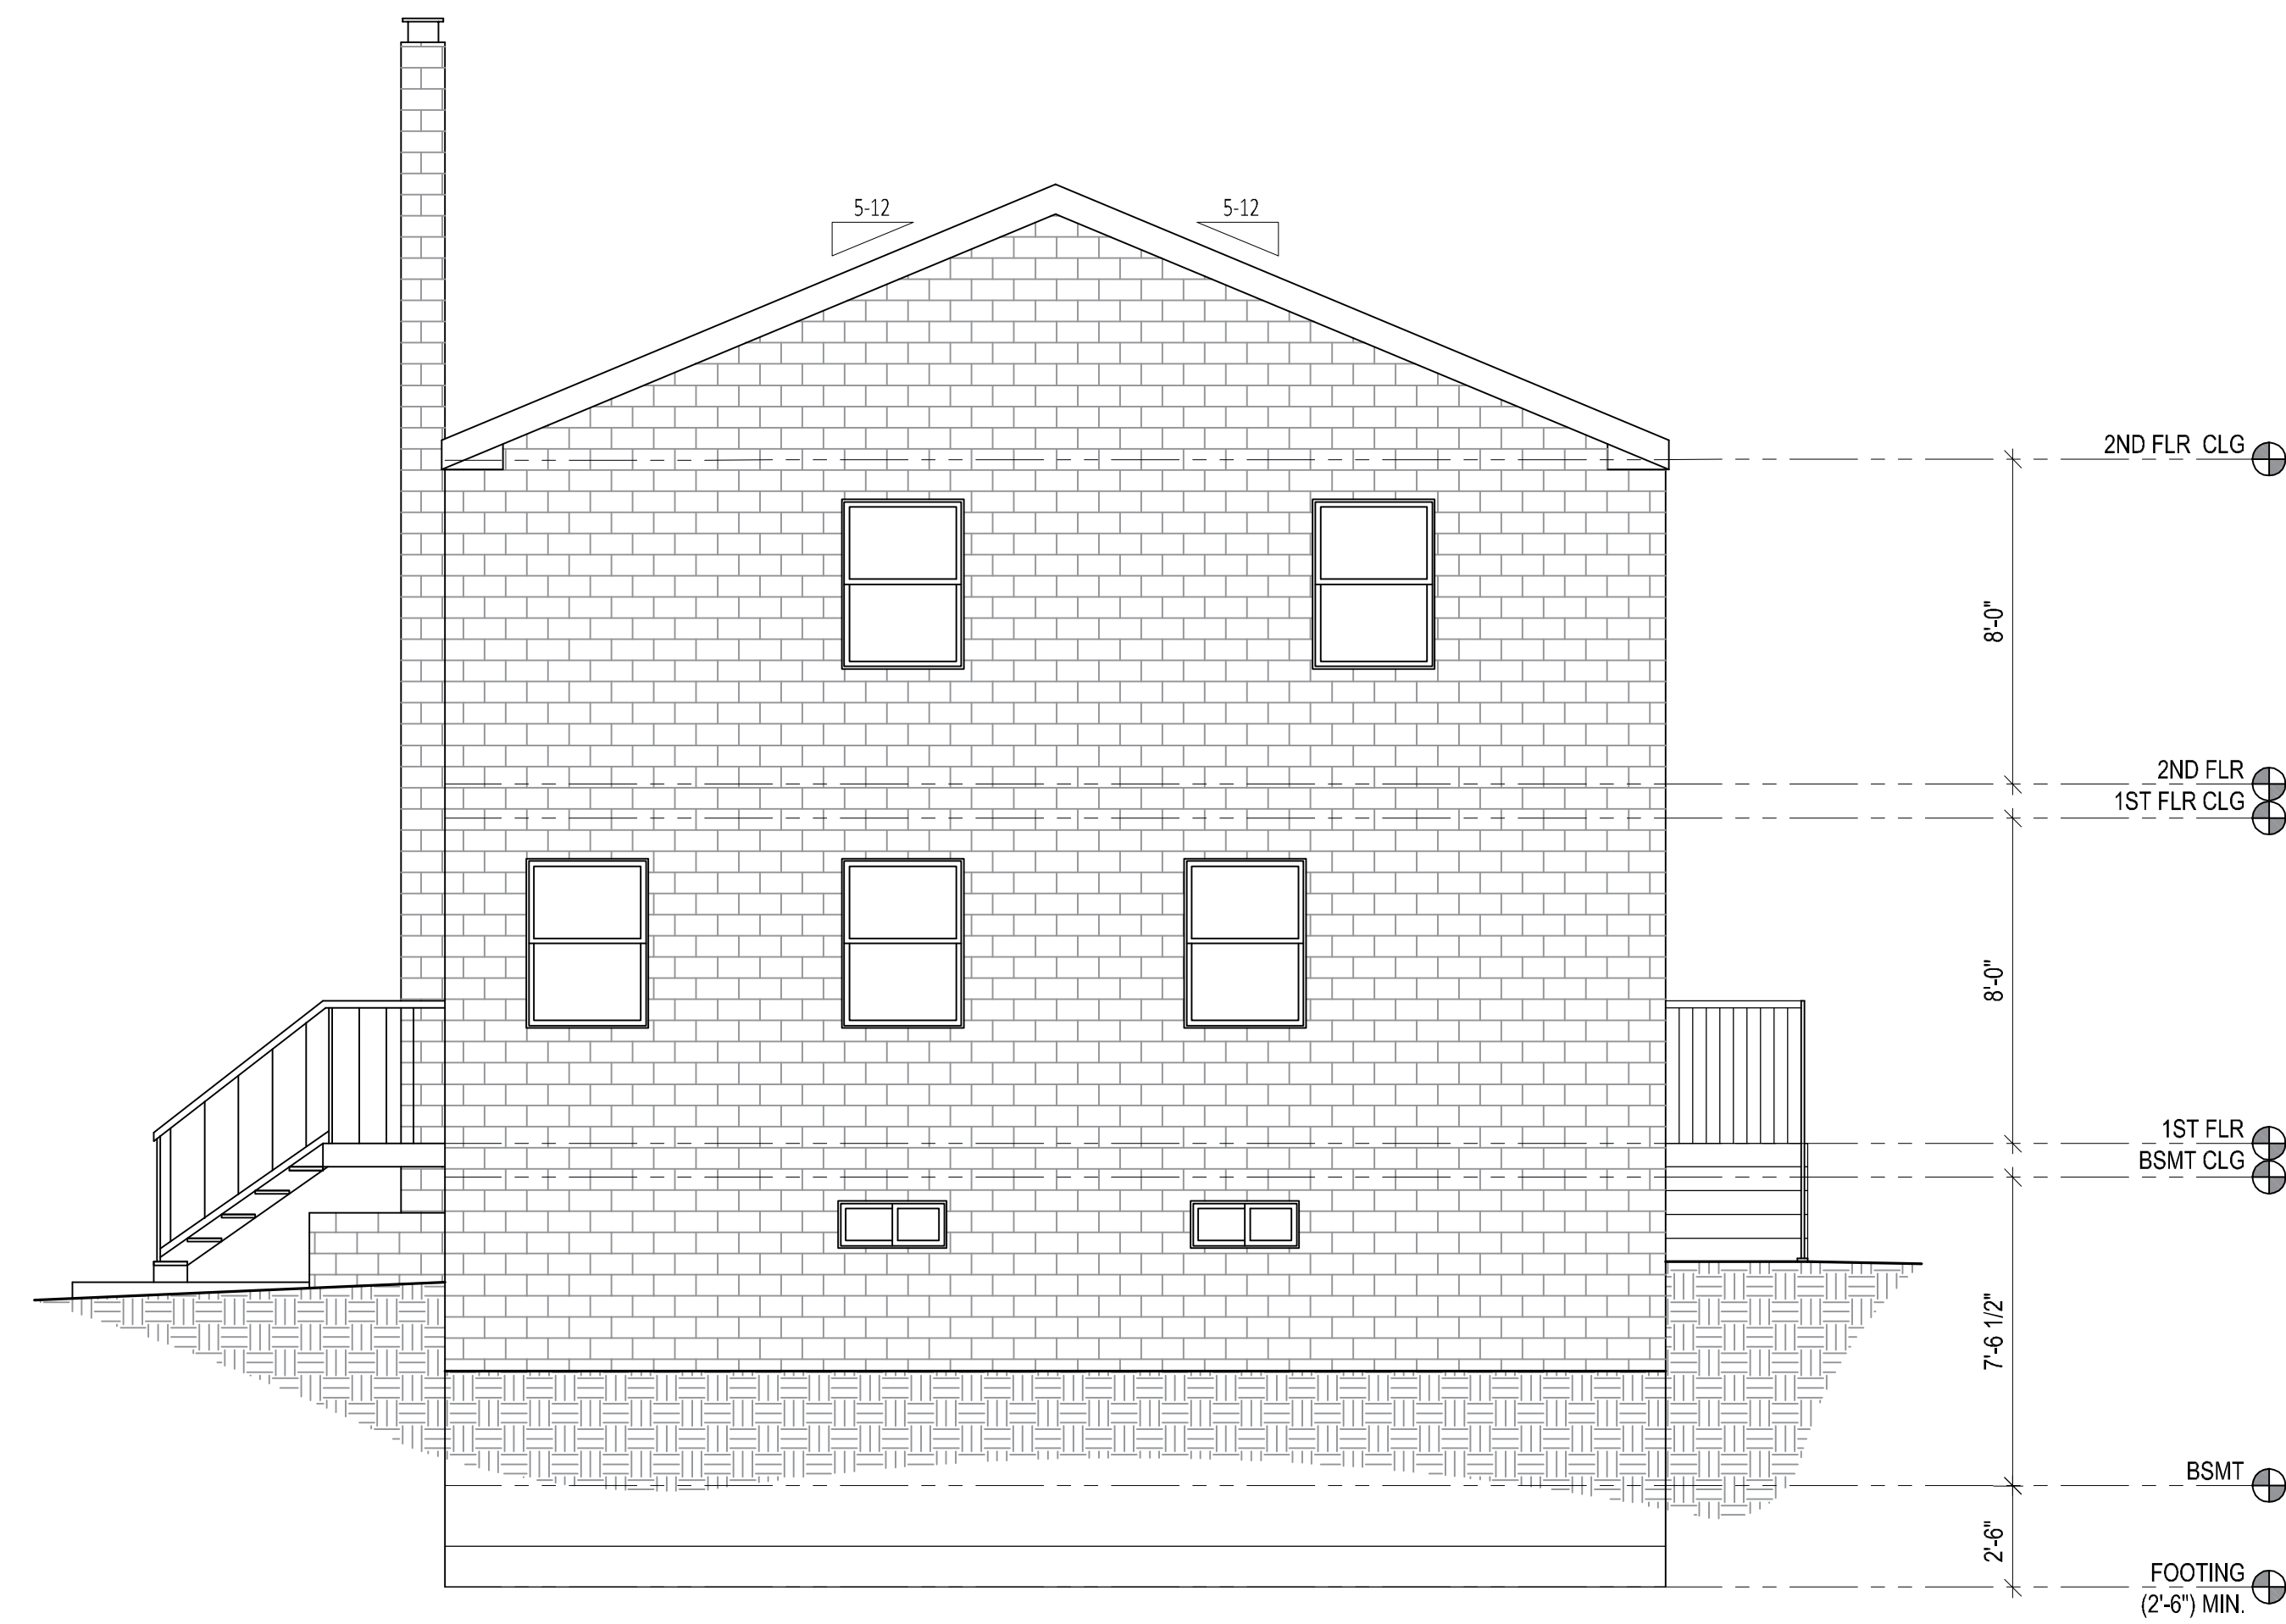

2 SOUTH ELEVATION - EXISTING
A-2.1 SCALE: 1/4" = 1'-0"

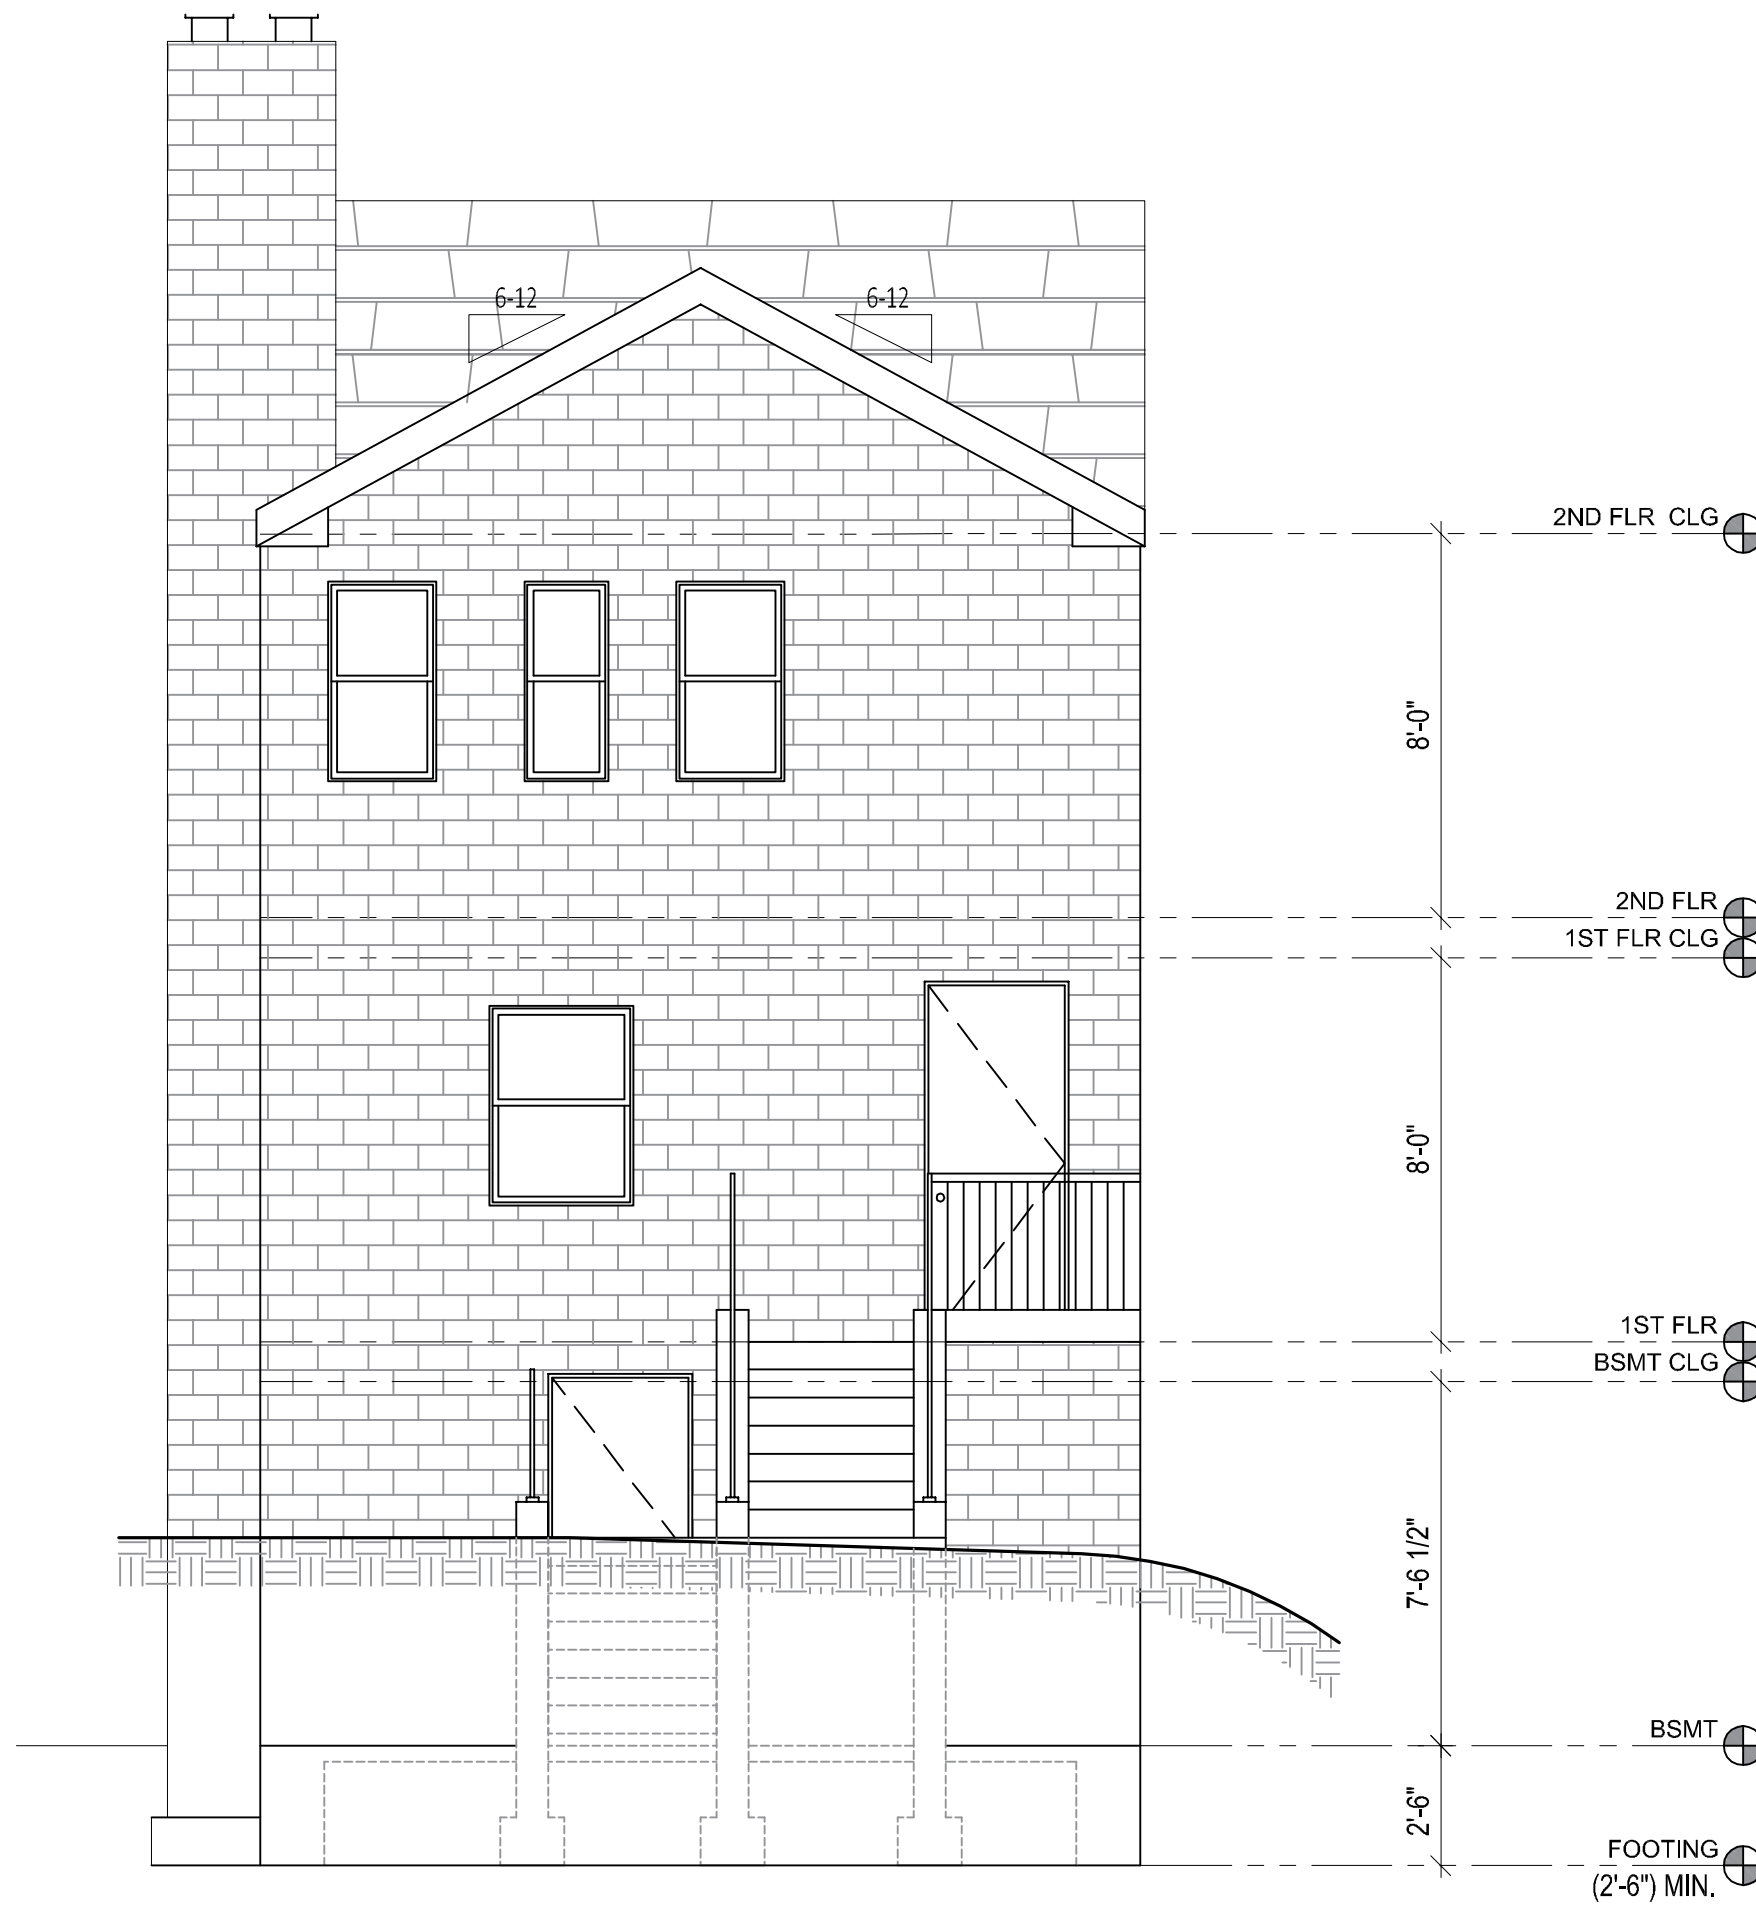

3 WEST ELEVATION - PROPOSED
A-2.1 SCALE: 1/4" = 1'-0"

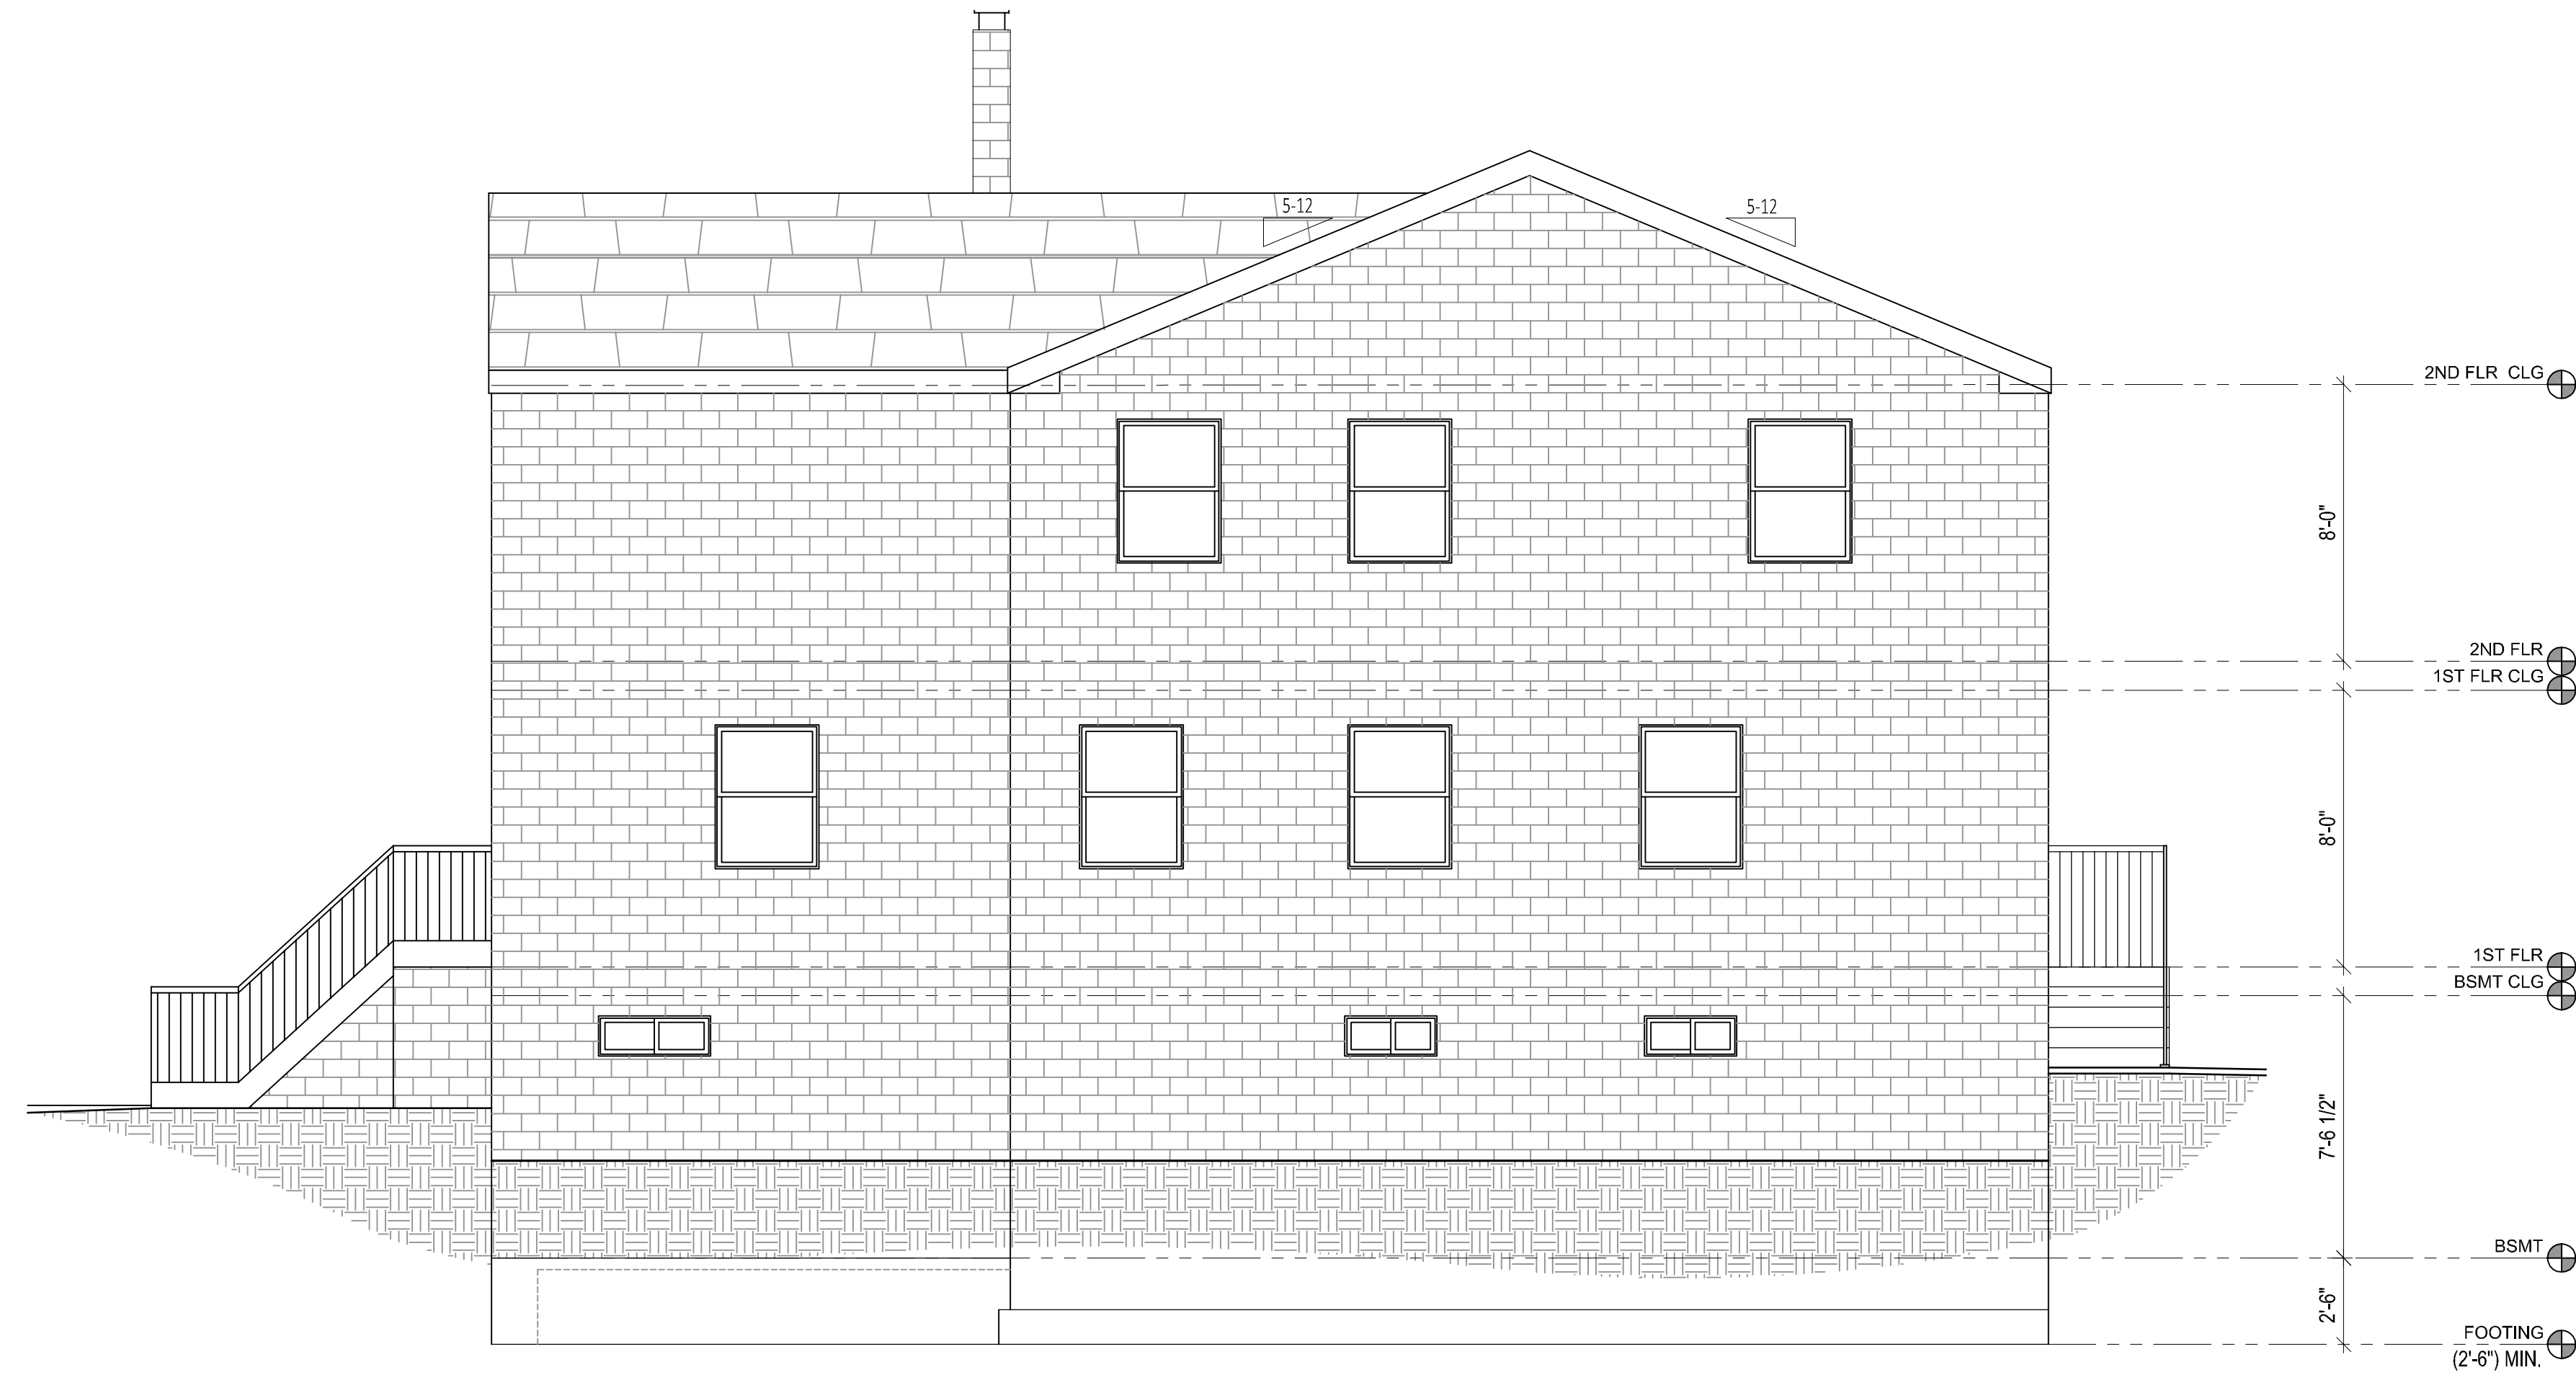

4 SOUTH ELEVATION - PROPOSED
A-2.0 SCALE: 1/4" = 1'-0"

General Contractor:
Consultant Type 1 Name
To Be Selected By Owner

Architect/Designer:
Kevin Fisher & Associates
Design Build Consultant
1503 Northcrest Drive
Silver Spring, MD 20904
Phone/Fax: (301)879-0886
Contact: Kevin Fisher, Principal

Revisions:

DATE:	COMMENTS:

Seal:

Client:
ANTHONY & ANTIONETTE JACKSON

Location:
**5048 11TH STREET NE
WASHINGTON, DC 20017**


Project Scope:
**RESIDENTIAL ADDITIONS &
ALTERATIONS**

**EXISTING &
PROPOSED
WEST & SOUTH
ELEVATIONS**


Drawn By:
AB CD

Project No.
JACKSON #01 Date:

A-2.0

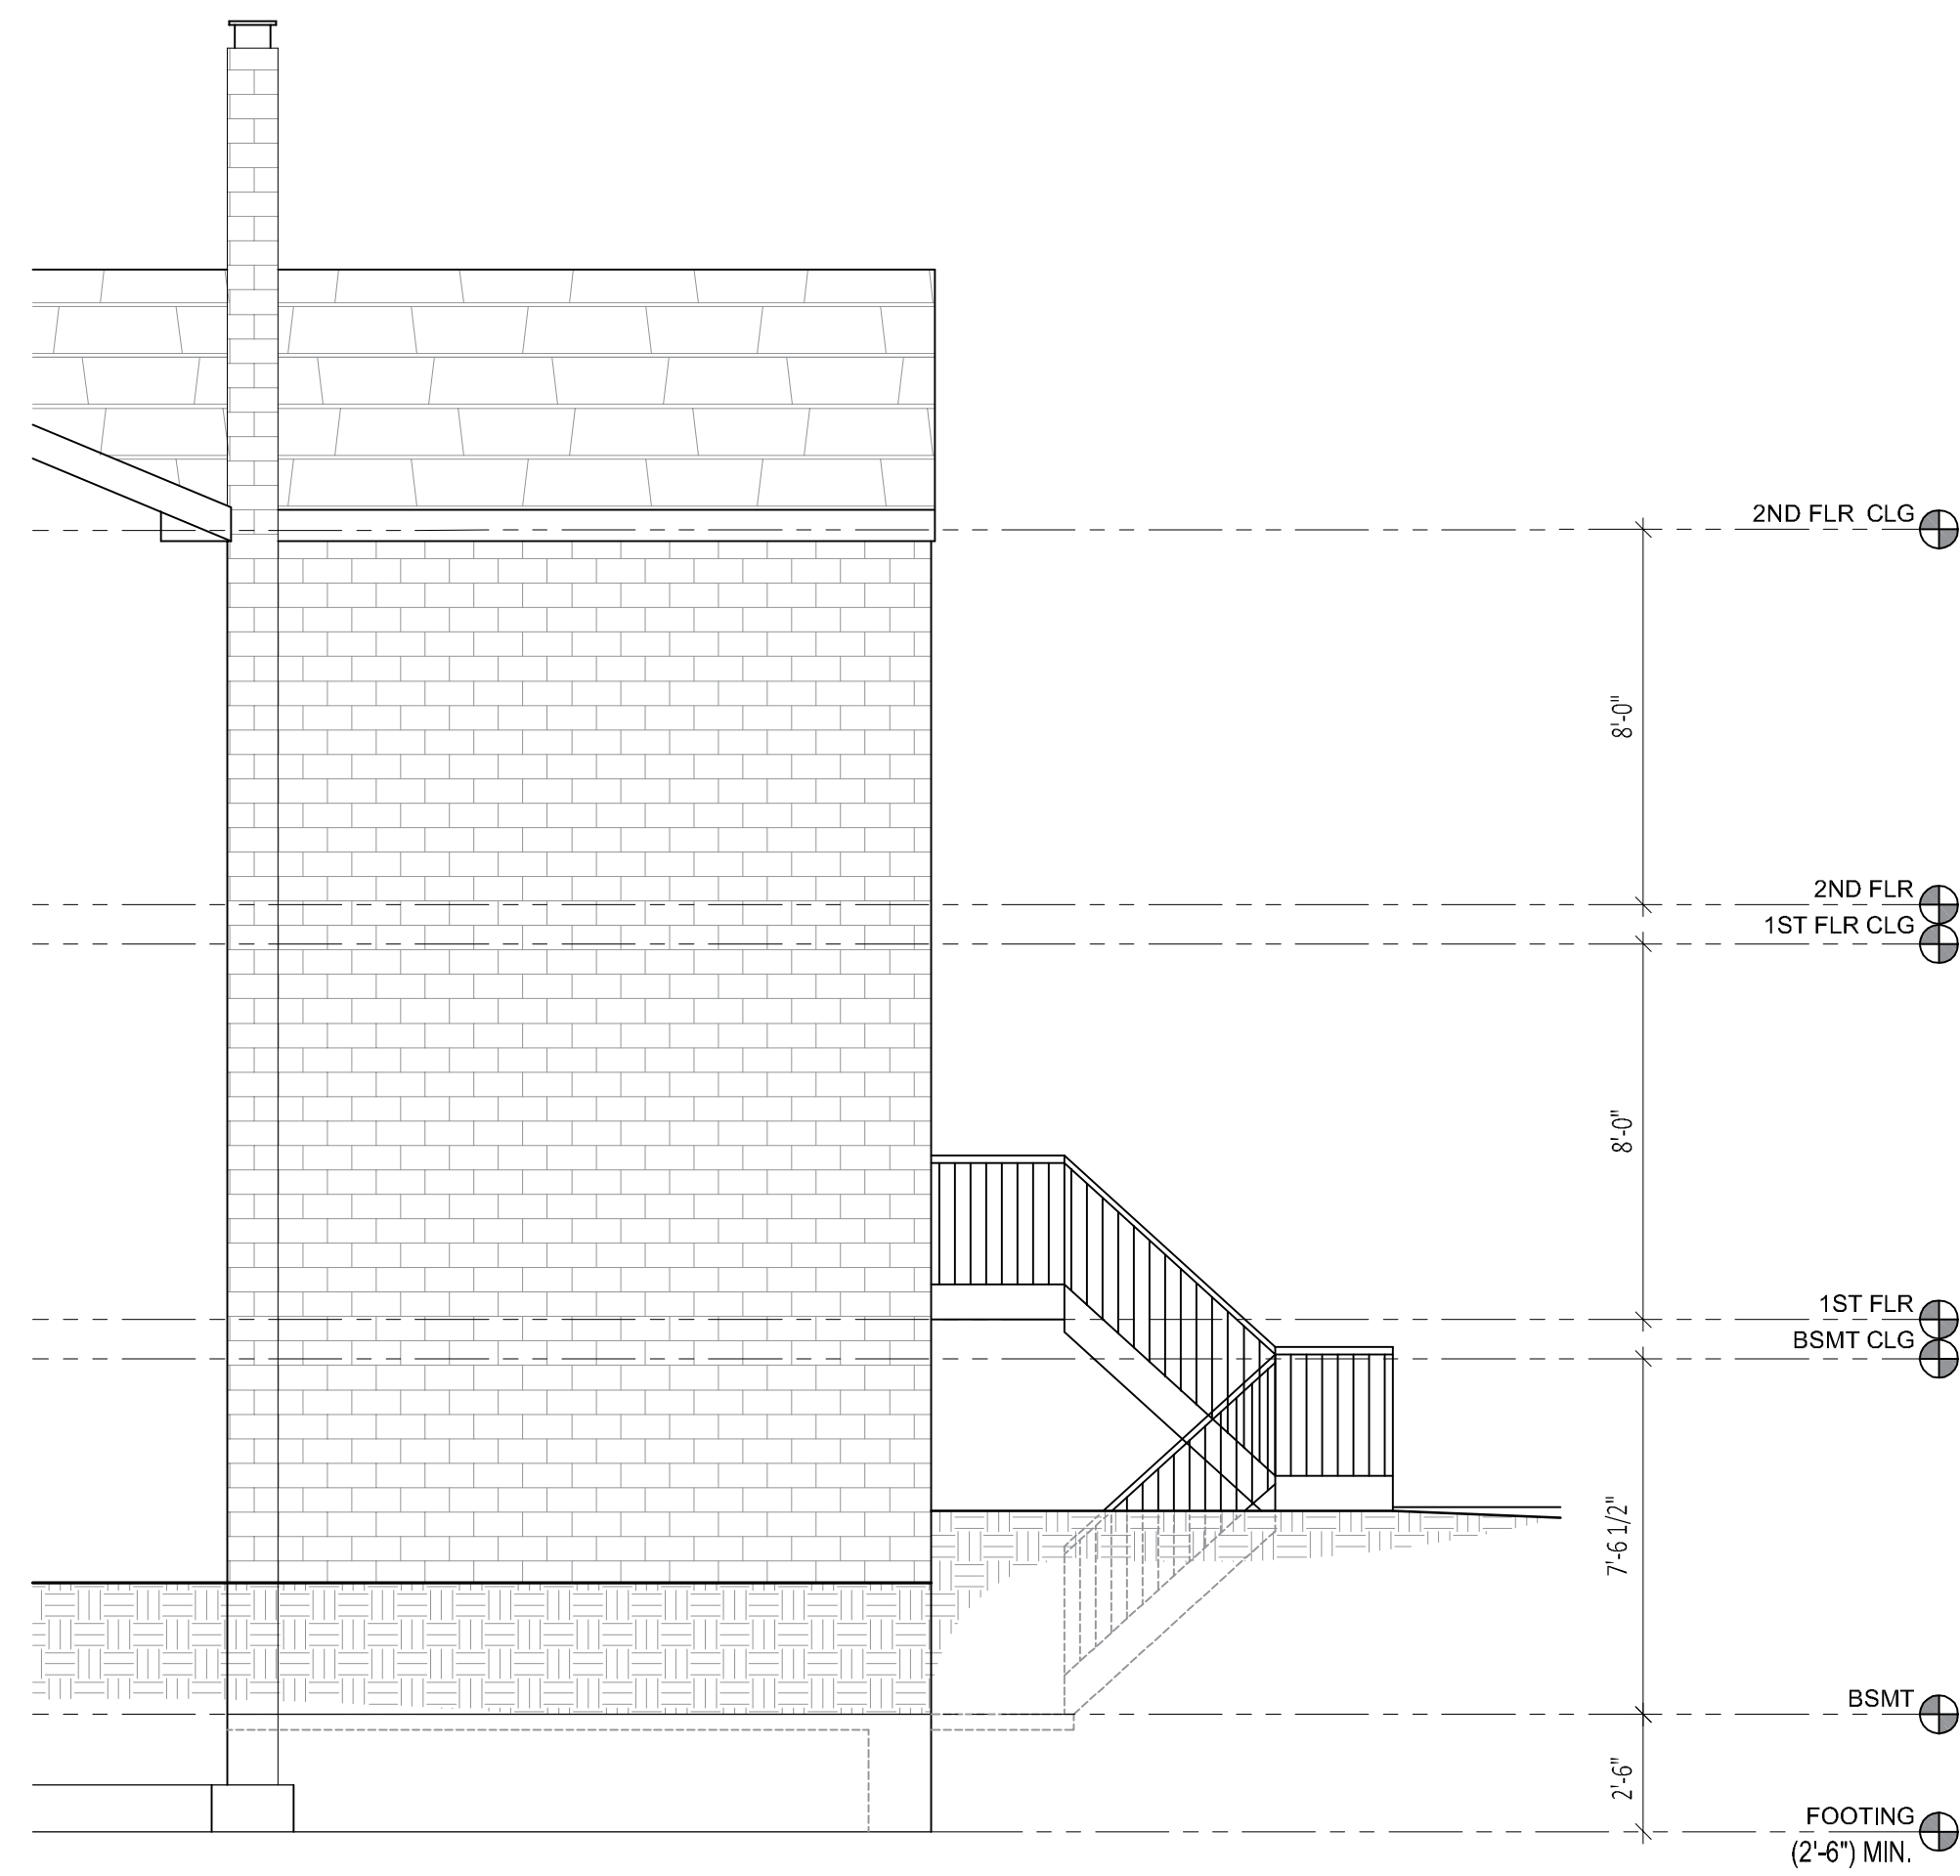

2 NORTH ELEVATION - PROPOSED
A-2.0 SCALE: 1/4" = 1'-0"

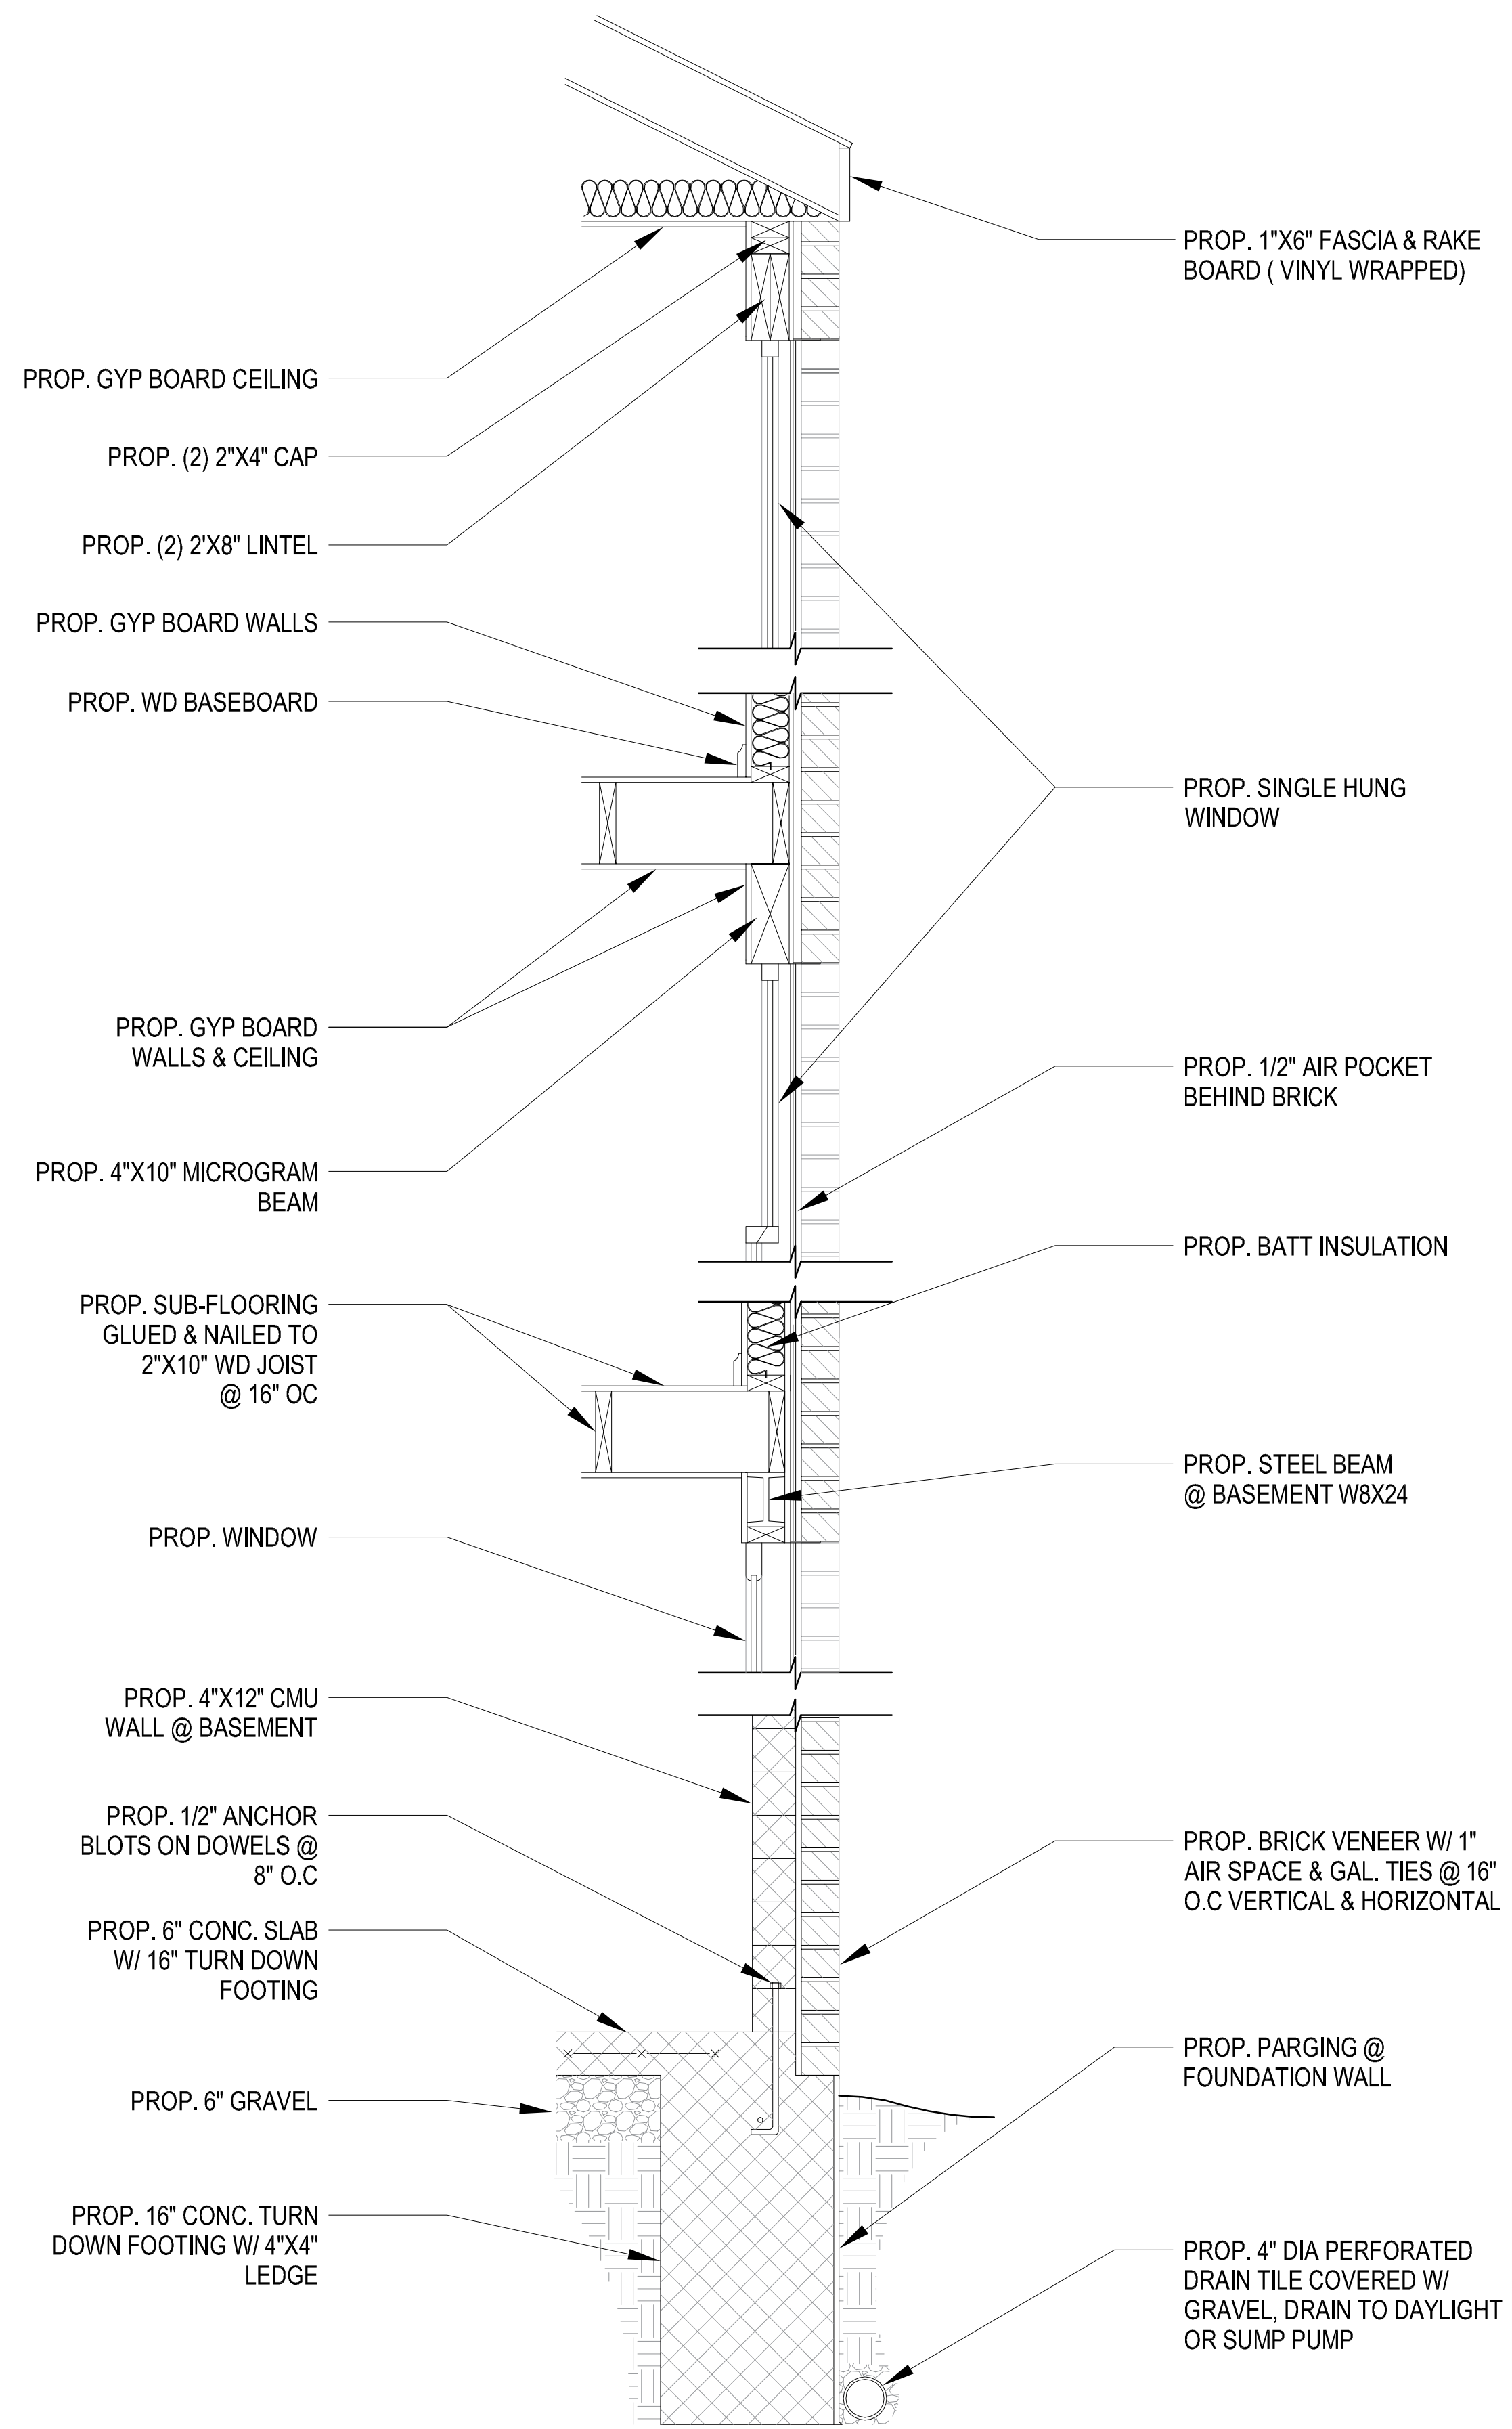

1 PROPOSED WALL DETAIL
S-2.0 SCALE: 1" = 1'

General Contractor:
Consultant Type 1 Name
To Be Selected By Owner

Architect/Designer:
Kevin Fisher & Associates
Design/Build Consultant
1503 Northcrest Drive
Silver Spring, MD 20904
Phone/Fax: (301)879-0886
Contact: Kevin Fisher, Principal

Revisions:

DATE:	COMMENTS:

Seal:

Client:
ANTHONY & ANTIONETTE JACKSON

Location:
**5048 11TH STREET NE
WASHINGTON, DC 20017**


Project Scope:
**RESIDENTIAL ADDITIONS &
ALTERATIONS**

**PROPOSED
WALL SECTIONS,
DETAILS AND
SCHEDULES**

Drawn By: AB CD



Project No. JACKSON #01 Date: ---

S-2.0

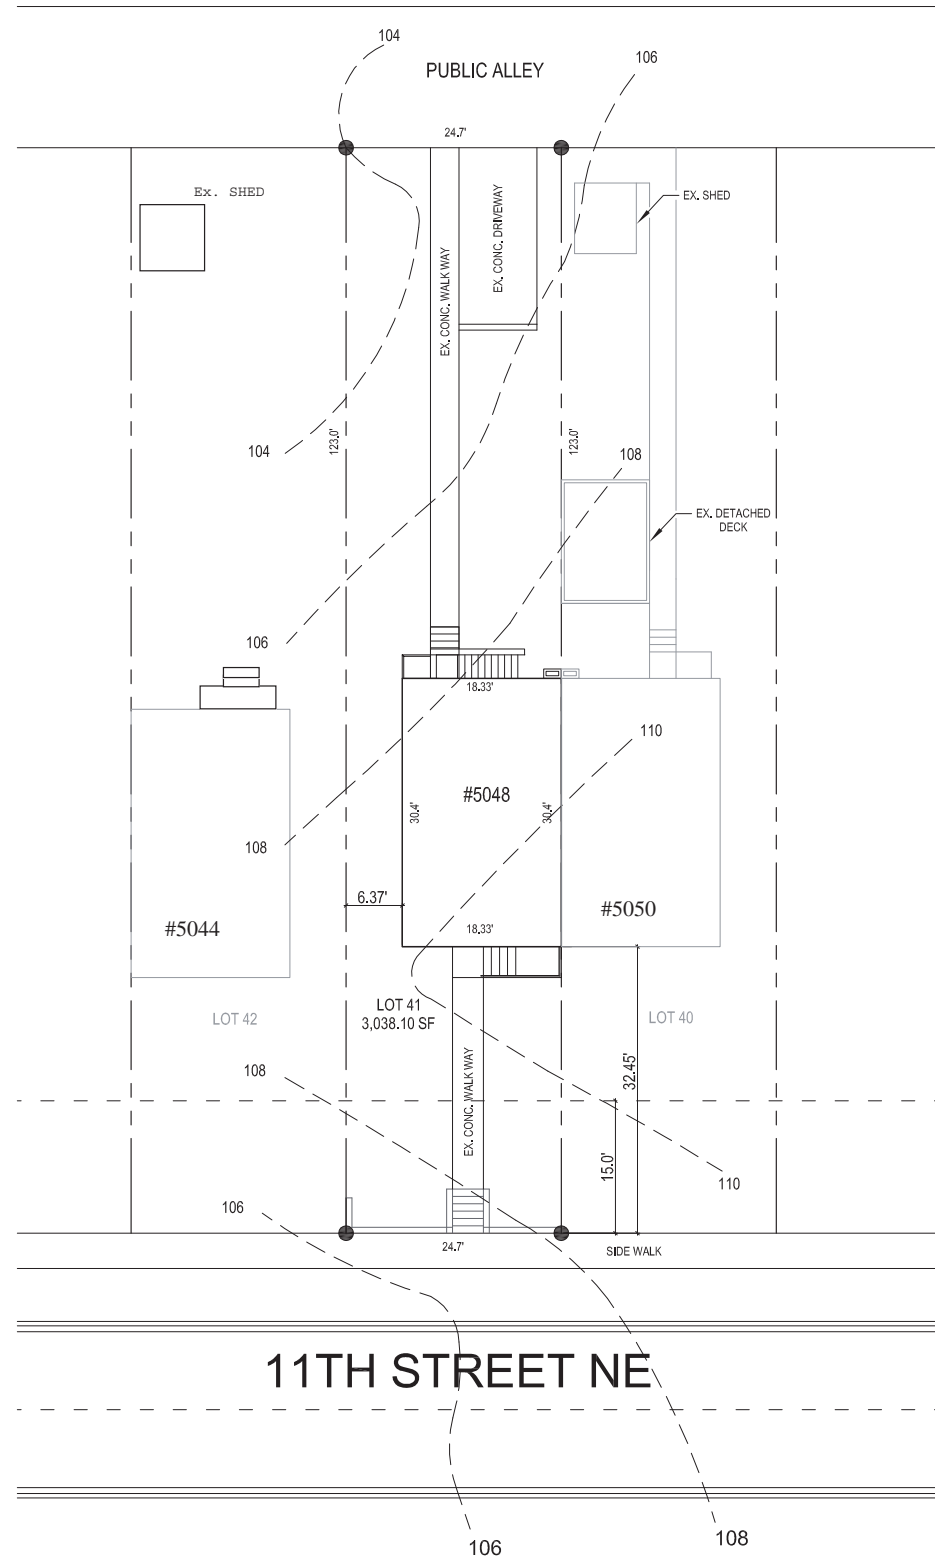

11TH STREET NE

1 SITE PLAN EXISTING
SP-1.0 SCALE: 1" = 10'

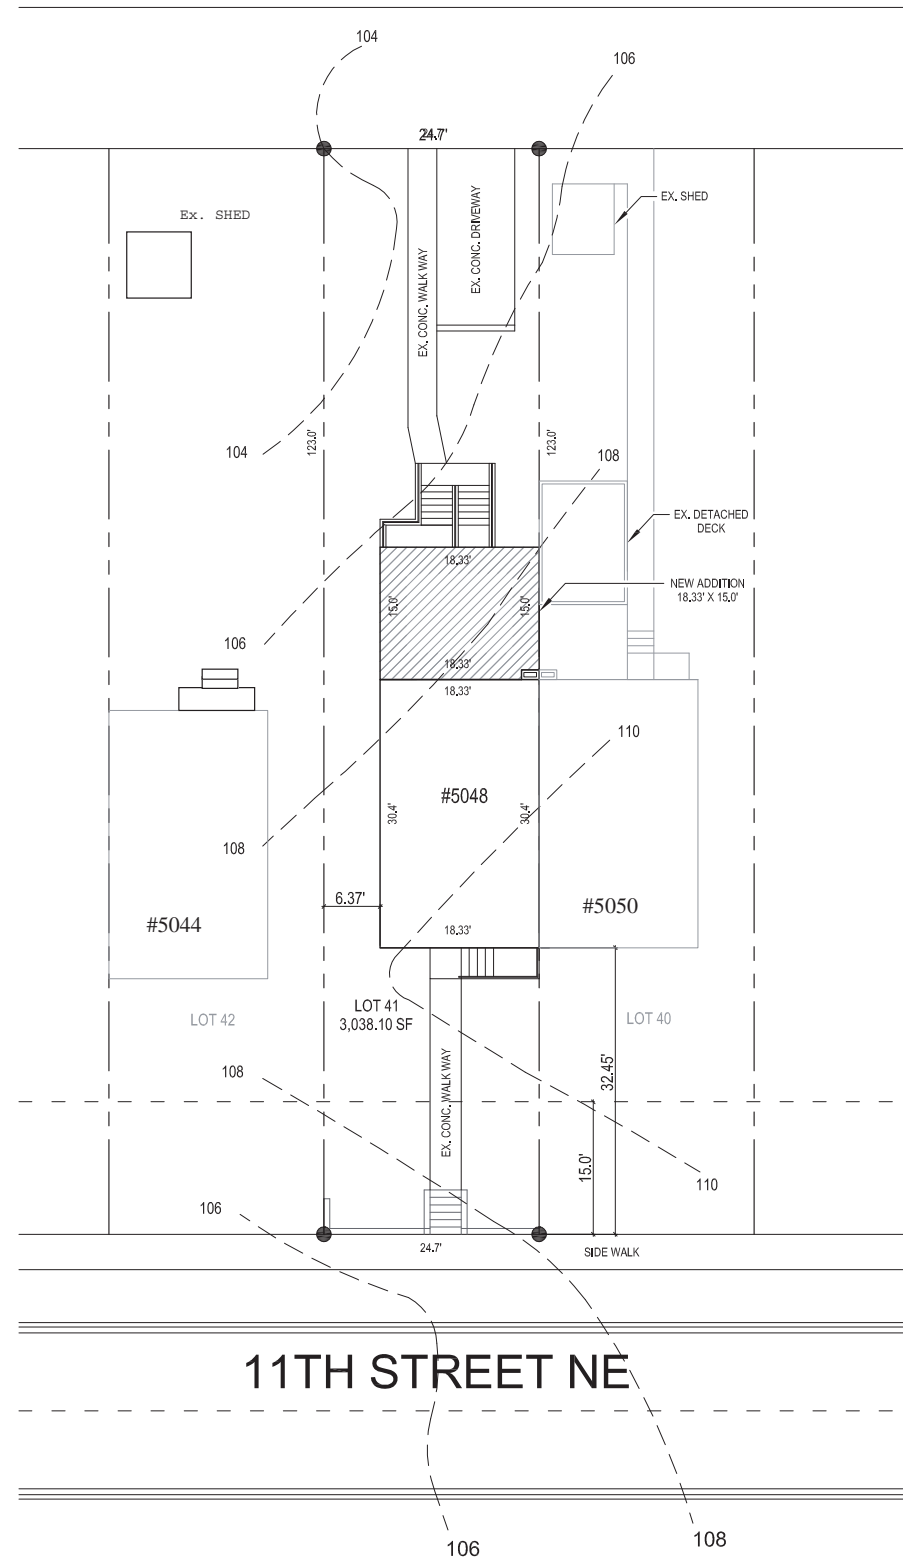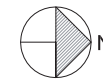

11TH STREET NE

2 SITE PLAN PROPOSED
SP-1.0 SCALE: 1" = 10'

General Contractor:
Consultant Type 1 Name
To Be Selected By Owner

Architect/Designer:
Kevin Fisher & Associates
Design Build Consultant
1503 Northcrest Drive
Silver Spring, MD 20904
Phone/Fax: (301)879-0886
Contact: Kevin Fisher, Principal

Revisions:

△	DATE:	COMMENTS:

Seal:

Client:
ANTHONY & ANTIONETTE JACKSON

Location:
**5048 11TH STREET NE
WASHINGTON, DC 20017**

Project Scope:
**RESIDENTIAL ADDITIONS &
ALTERATIONS**

**EXISTING &
PROPOSED SITE
PLANS**

Drawn By: AB CD

Project No. JACSON #01 Date: —

SP-1.0