


1 CELLAR FLOOR PLAN

SCALE: $\frac{3}{32}" = 1'-0"$

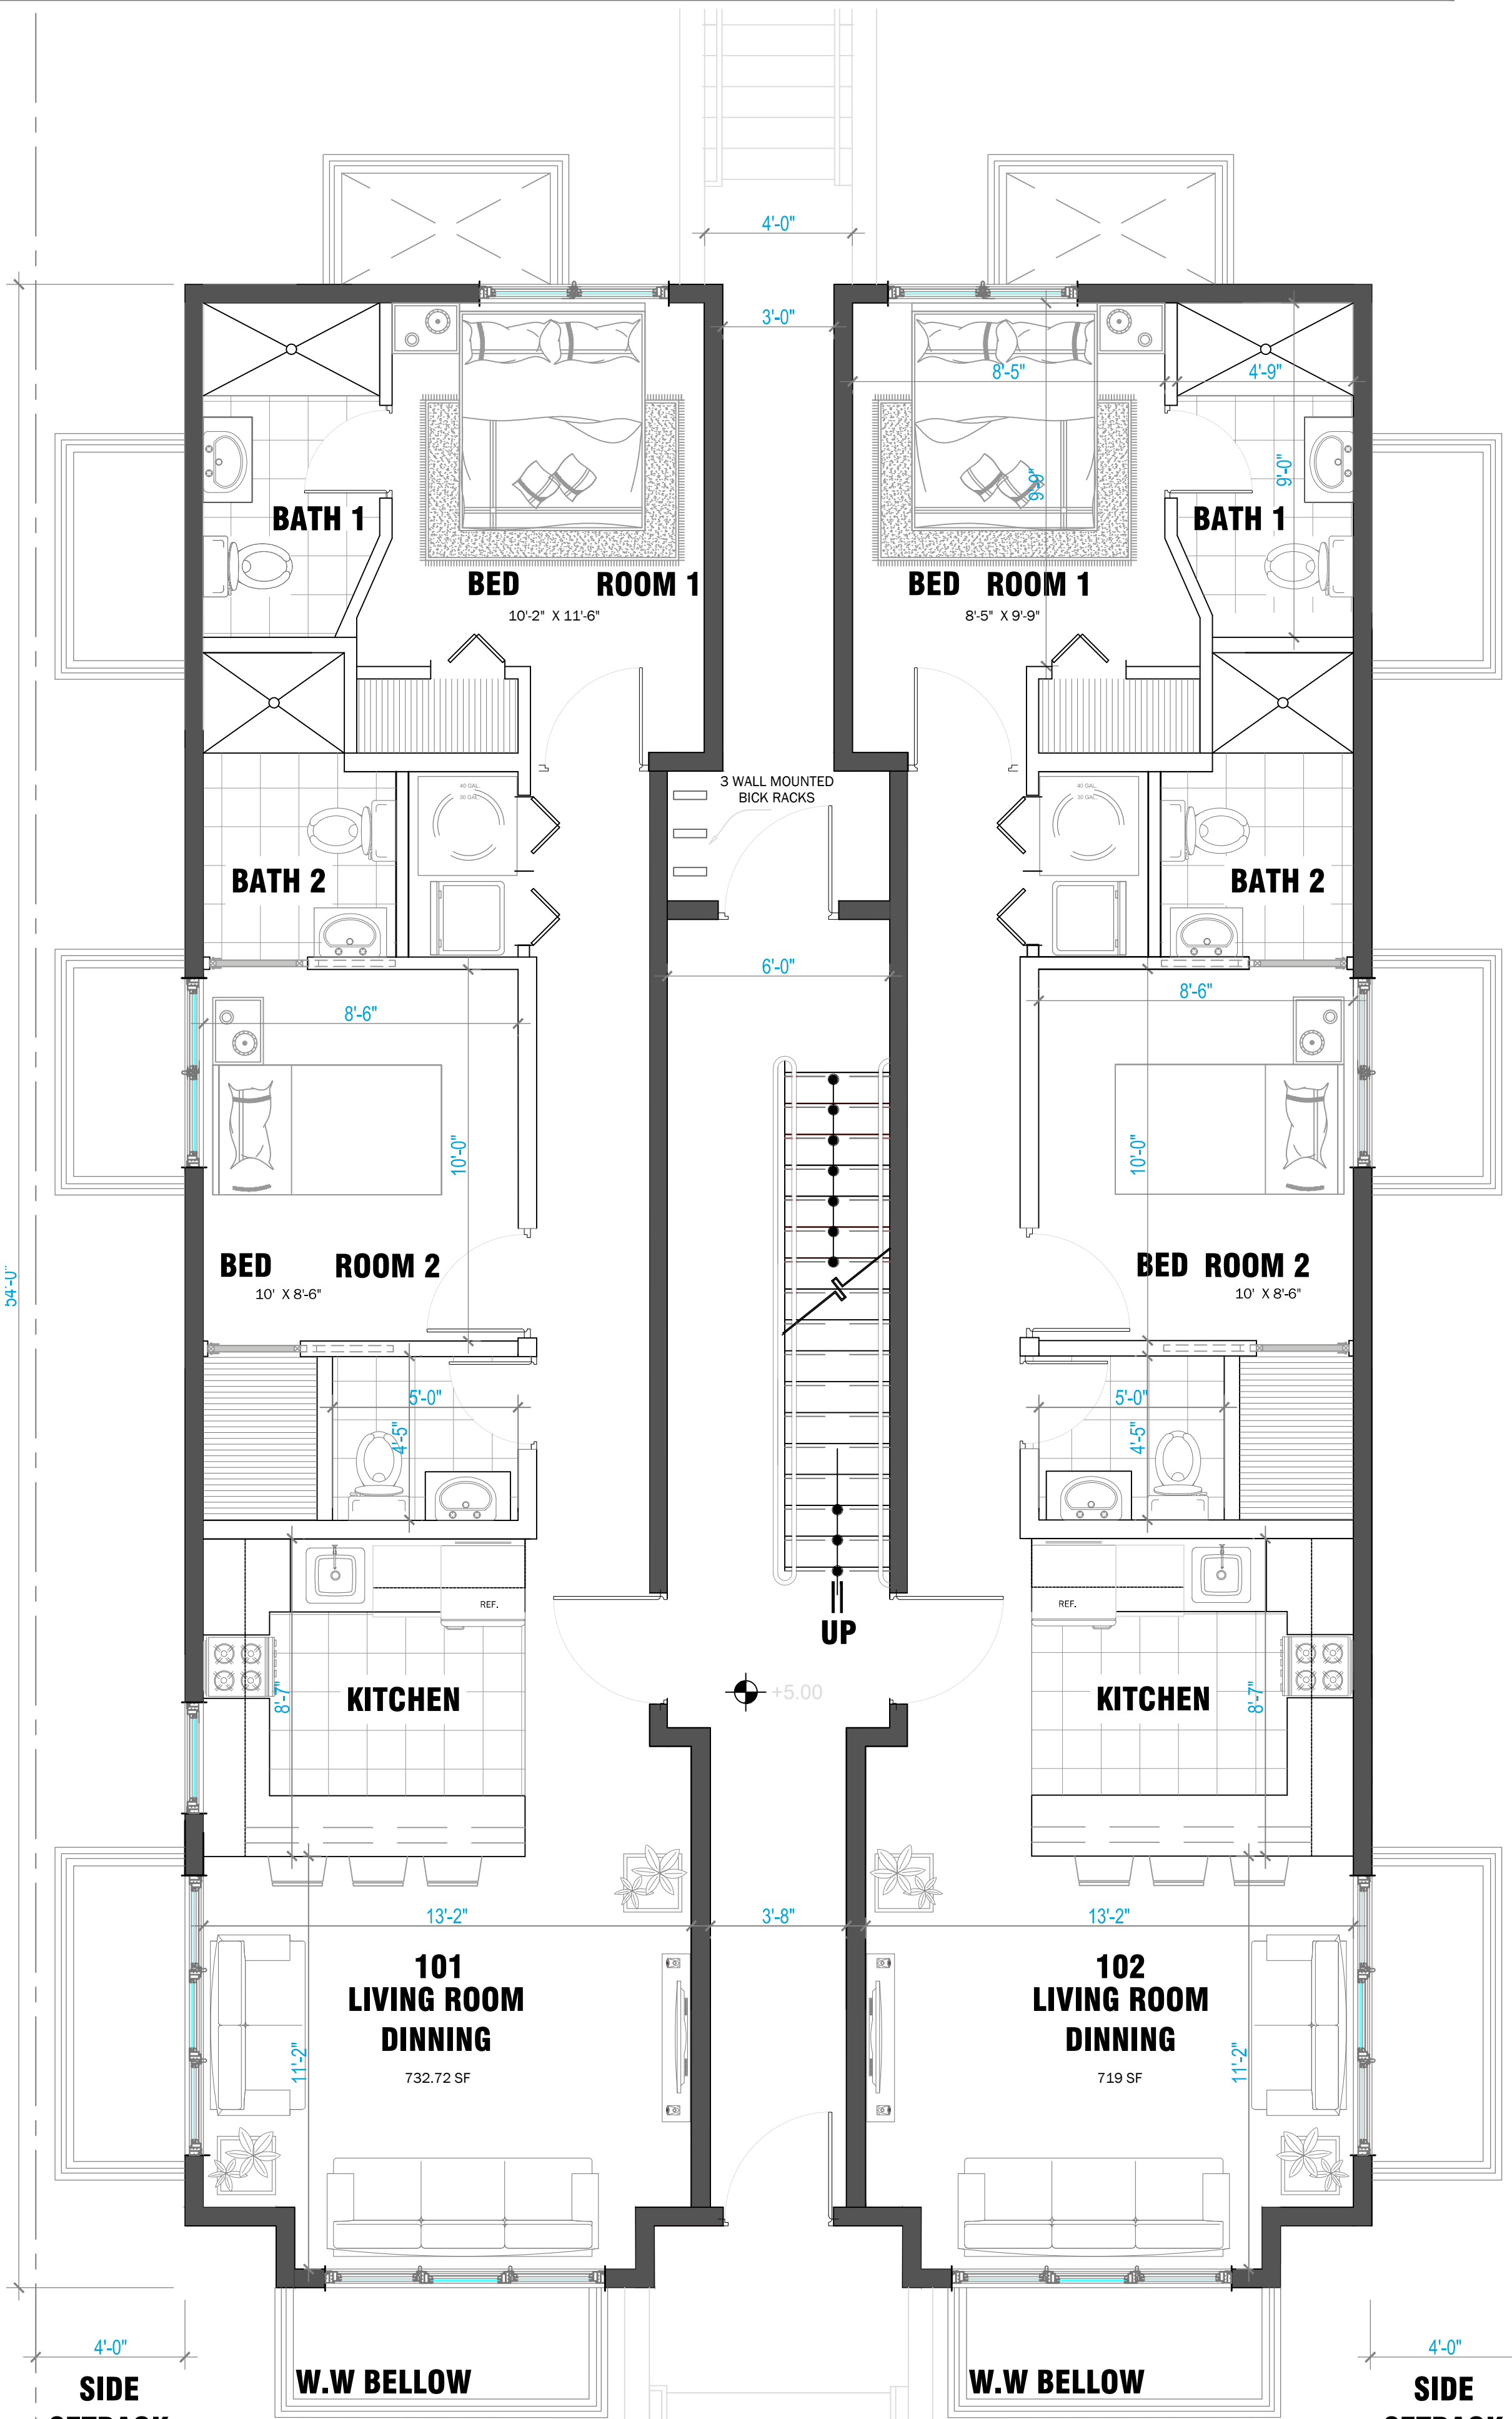

2 FIRST FLOOR PLAN

SCALE: $\frac{3}{32}" = 1'-0"$

GENERAL NOTES

DESIGN COMPANY:



PROJECT NAME:
413 60TH ST

DRAWING TITLE:
DESIGN PACKAGE

DRAWN BY: _____ CHECKED BY: _____

APPROVED BY: _____ DATE: 05/20/2018

OWNER / CLIENT:
AMM2 Investments LLC.

MUBASHIR KHAN, President
715 8th St SE, Suite 1, Washington DC 20003

202-543-4680 Office / 202-365-4680 Cell
E-MAIL : mubashir_khan1@yahoo.com

PROJECT NO: _____ SCALE: _____ SHEET SIZE: _____

DRAWING NO: CELLAR- FIRST FLOOR PLANS SHEET NO: 002


REVISION:
1

UNIT:
-

PROJECT ARCHITECT


GAZNAG S. OTHMAN

CONTACT NO- 618 434 8128
E-MAIL :architect.gznagsdeeq@gmail.com

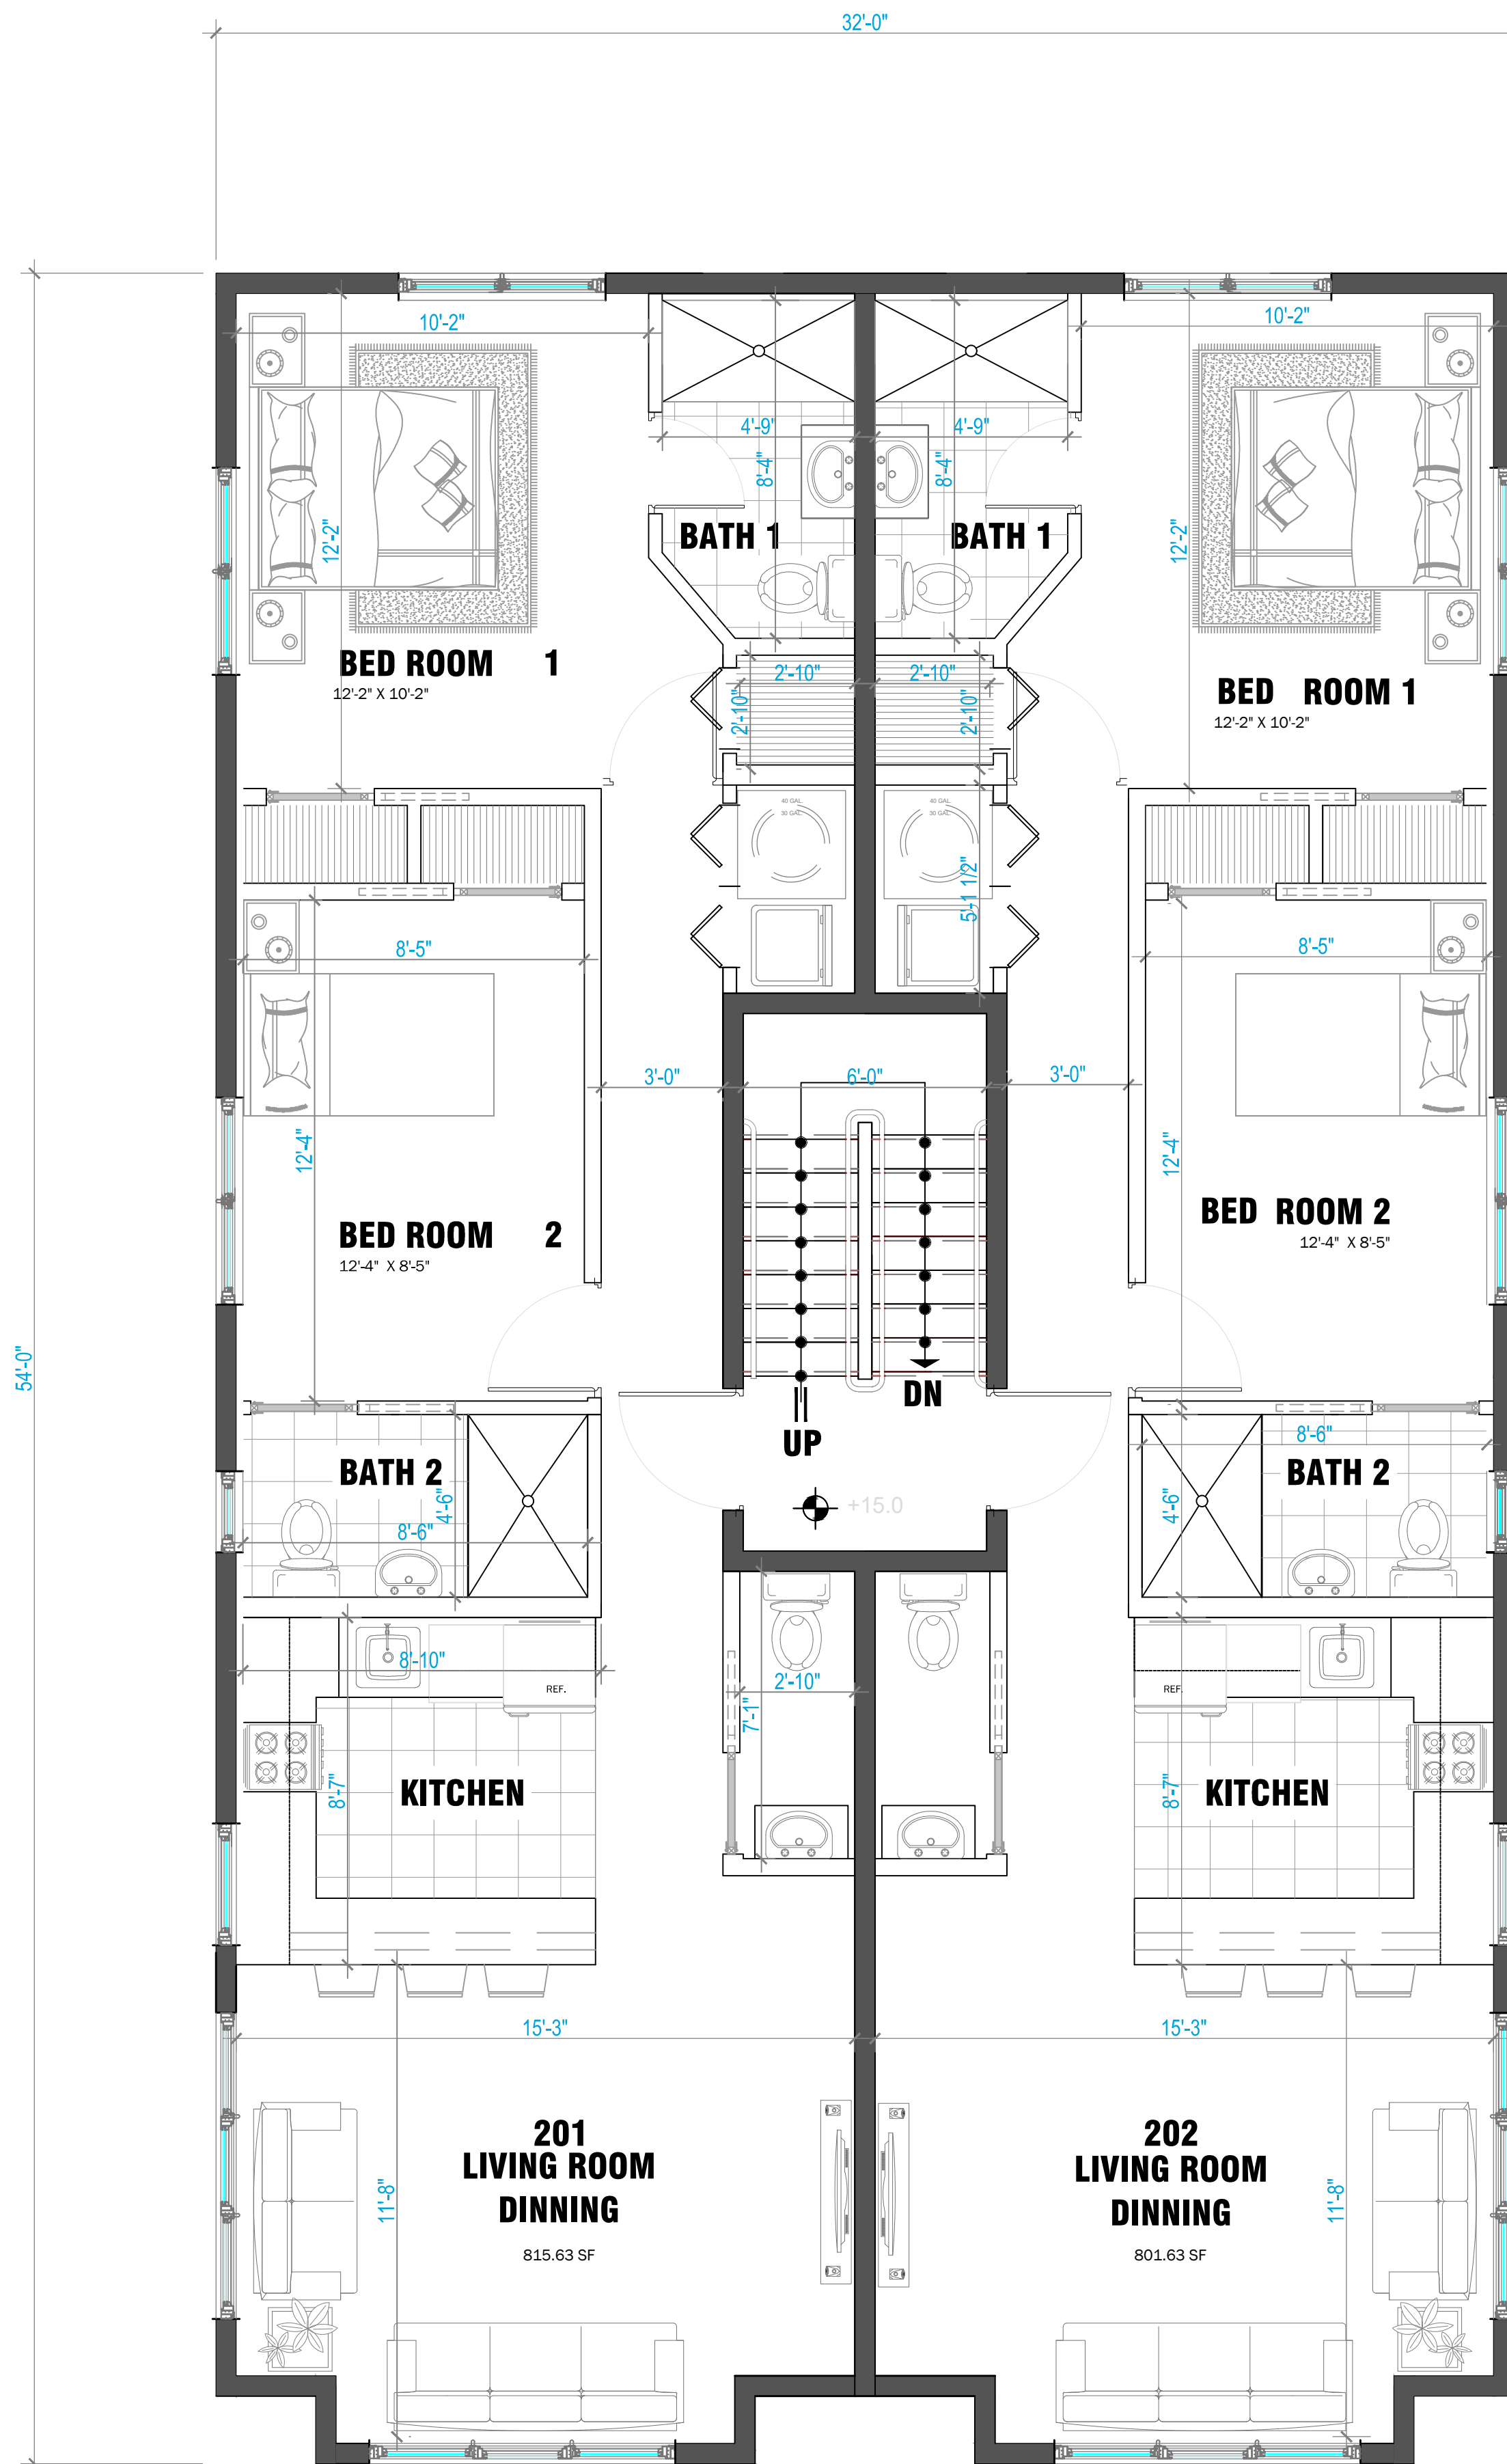

1 SECOND FLOOR PLAN

SCALE: $\frac{3}{8}'' = 1'-0''$

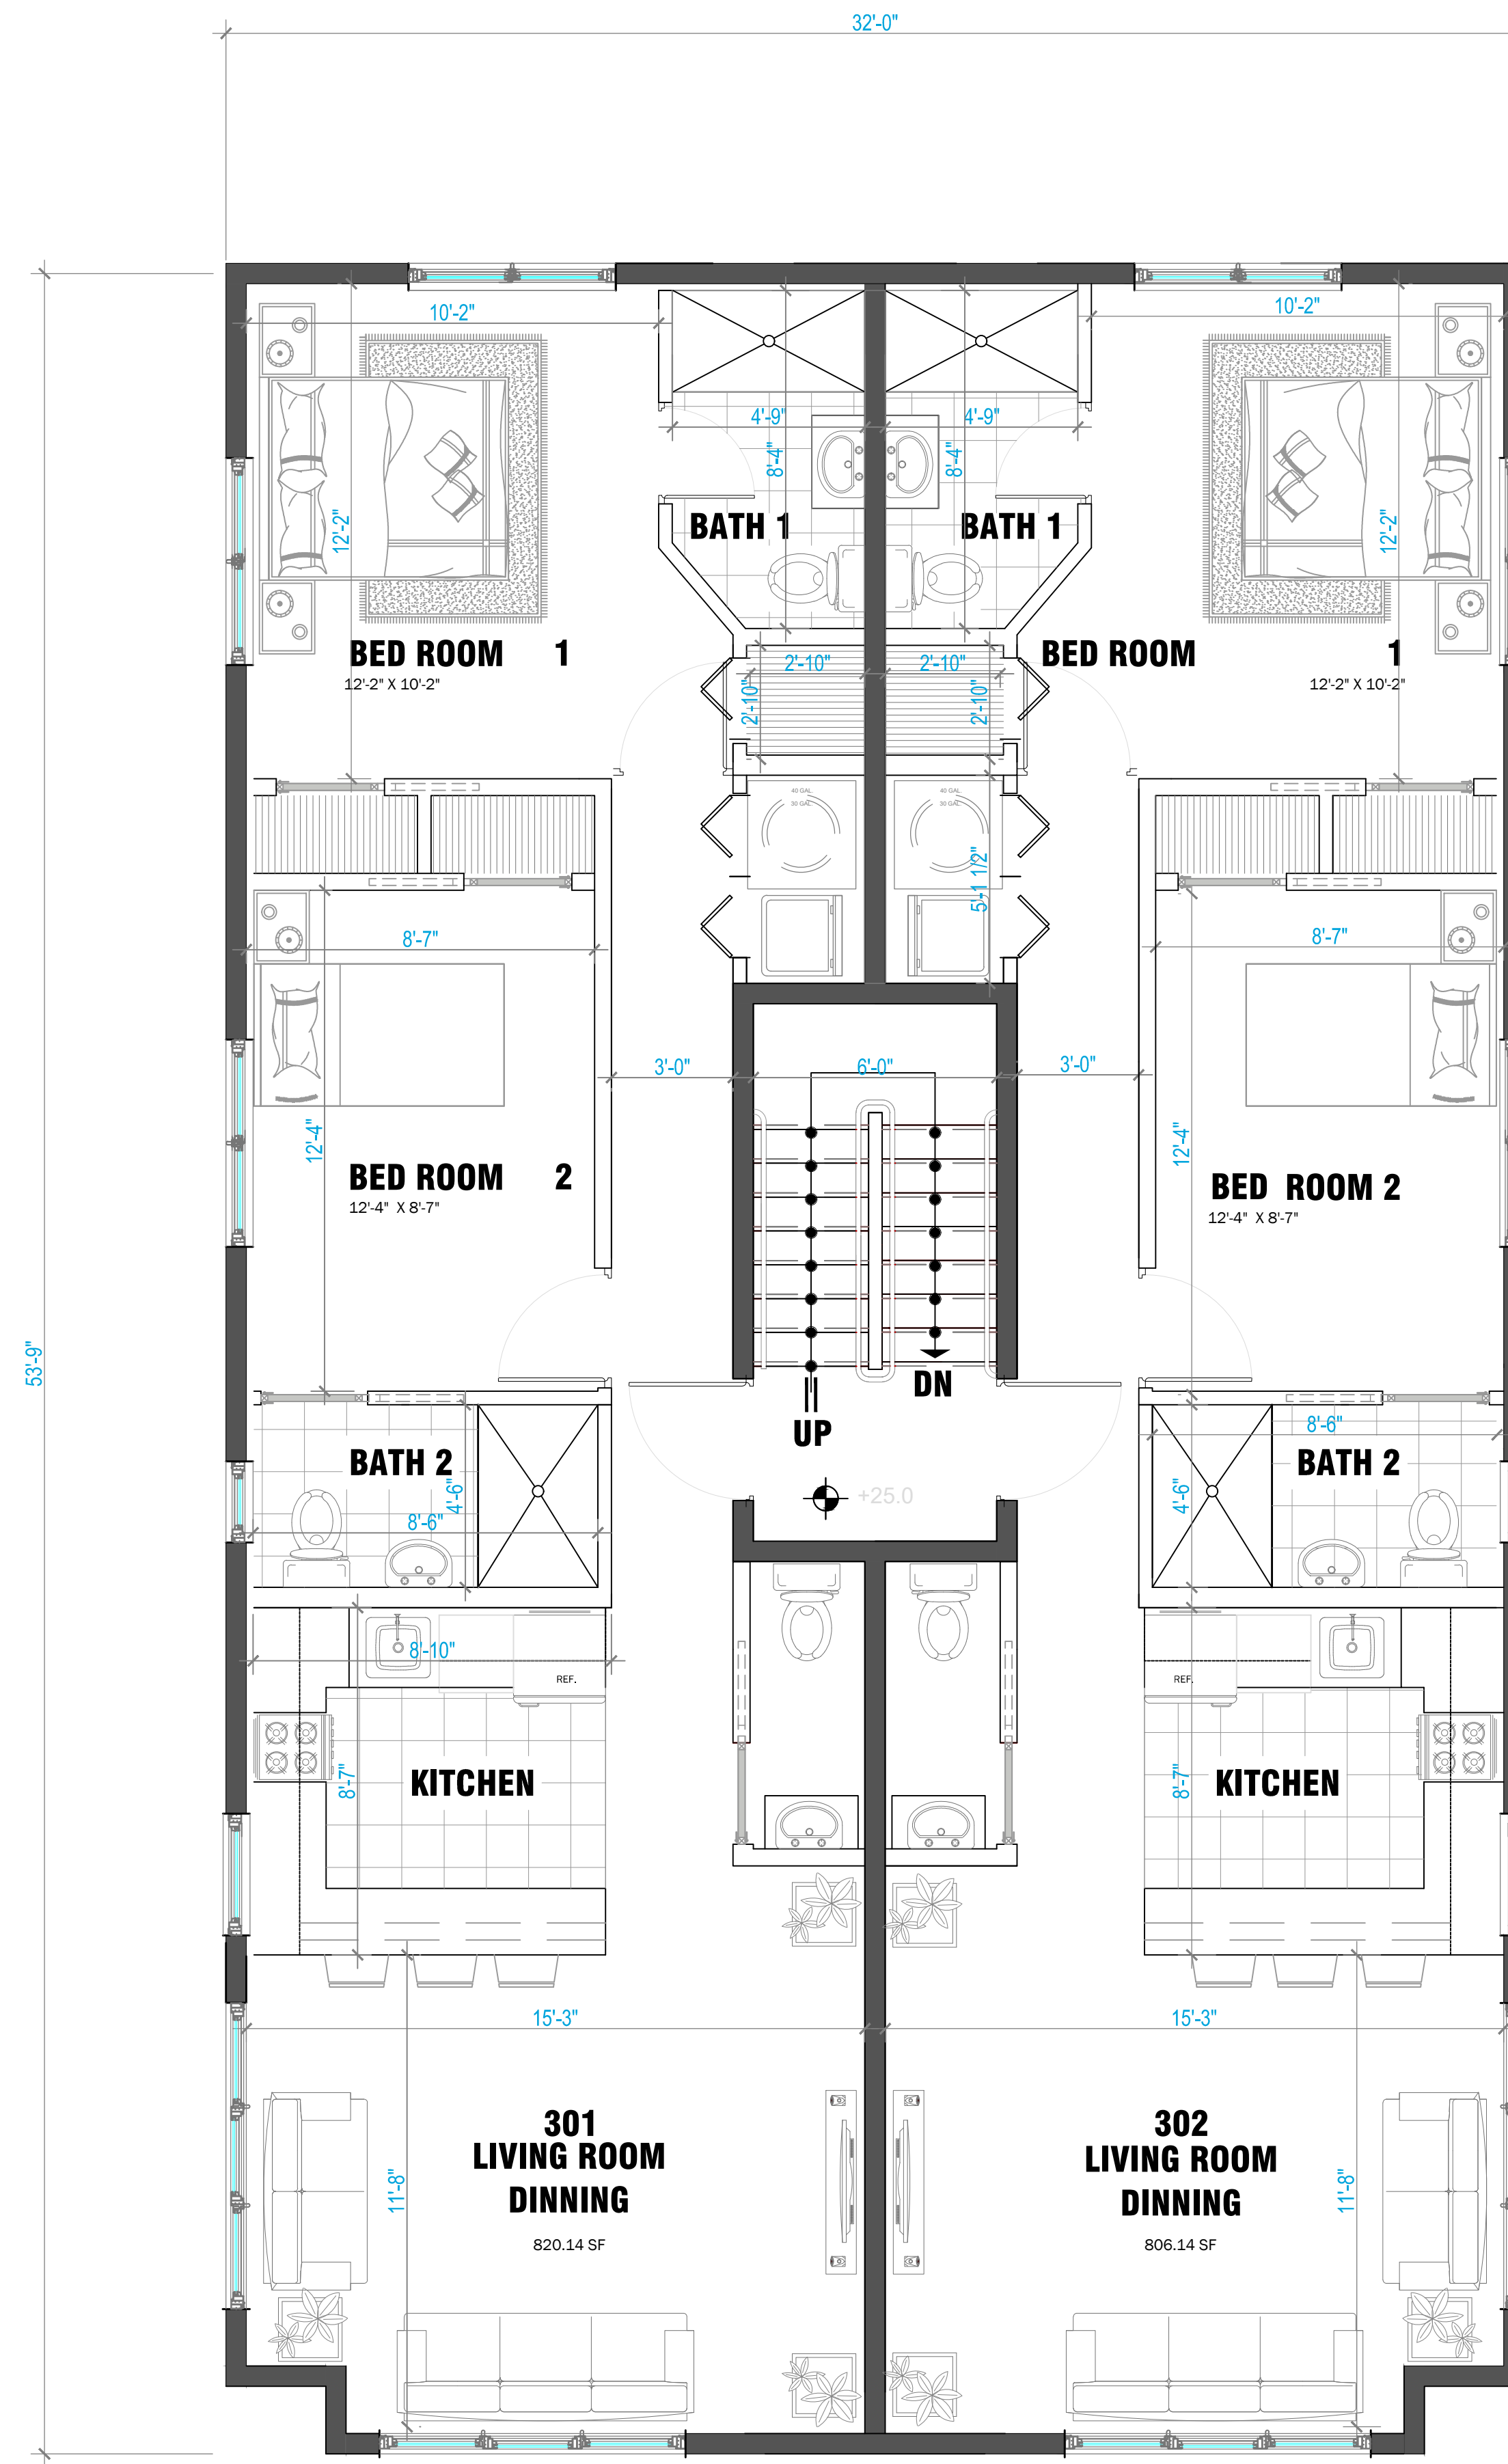


2 THIRD FLOOR PLAN

SCALE: $\frac{3}{8}'' = 1'-0''$

GENERAL NOTES

DESIGN COMPANY:

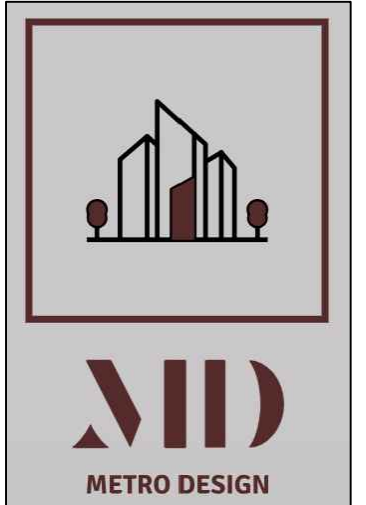

PROJECT NAME:
413 60TH ST

DRAWING TITLE:
DESIGN PACKAGE

DRAWN BY: CHECKED BY:

APPROVED BY: DATE:
05/20/2018

OWNER / CLIENT:
AMM2 Investments LLC.

MUBASHIR KHAN, President
715 8th St SE, Suite 1, Washington DC 20003

202-543-4680 Office / 202-365-4680 Cell
E-MAIL : mubashir_khan1@yahoo.com

PROJECT NO: SCALE: SHEET SIZE:

DRAWING NO: SHEET NO:
SECOND-THIRD FLOOR PLANS 003


REVISION:
1

UNIT:
-

PROJECT ARCHITECT

GAZNAG S. OTHMAN


CONTACT NO- 618 434 8128
E-MAIL : architect.gznsgdeeq@gmail.com

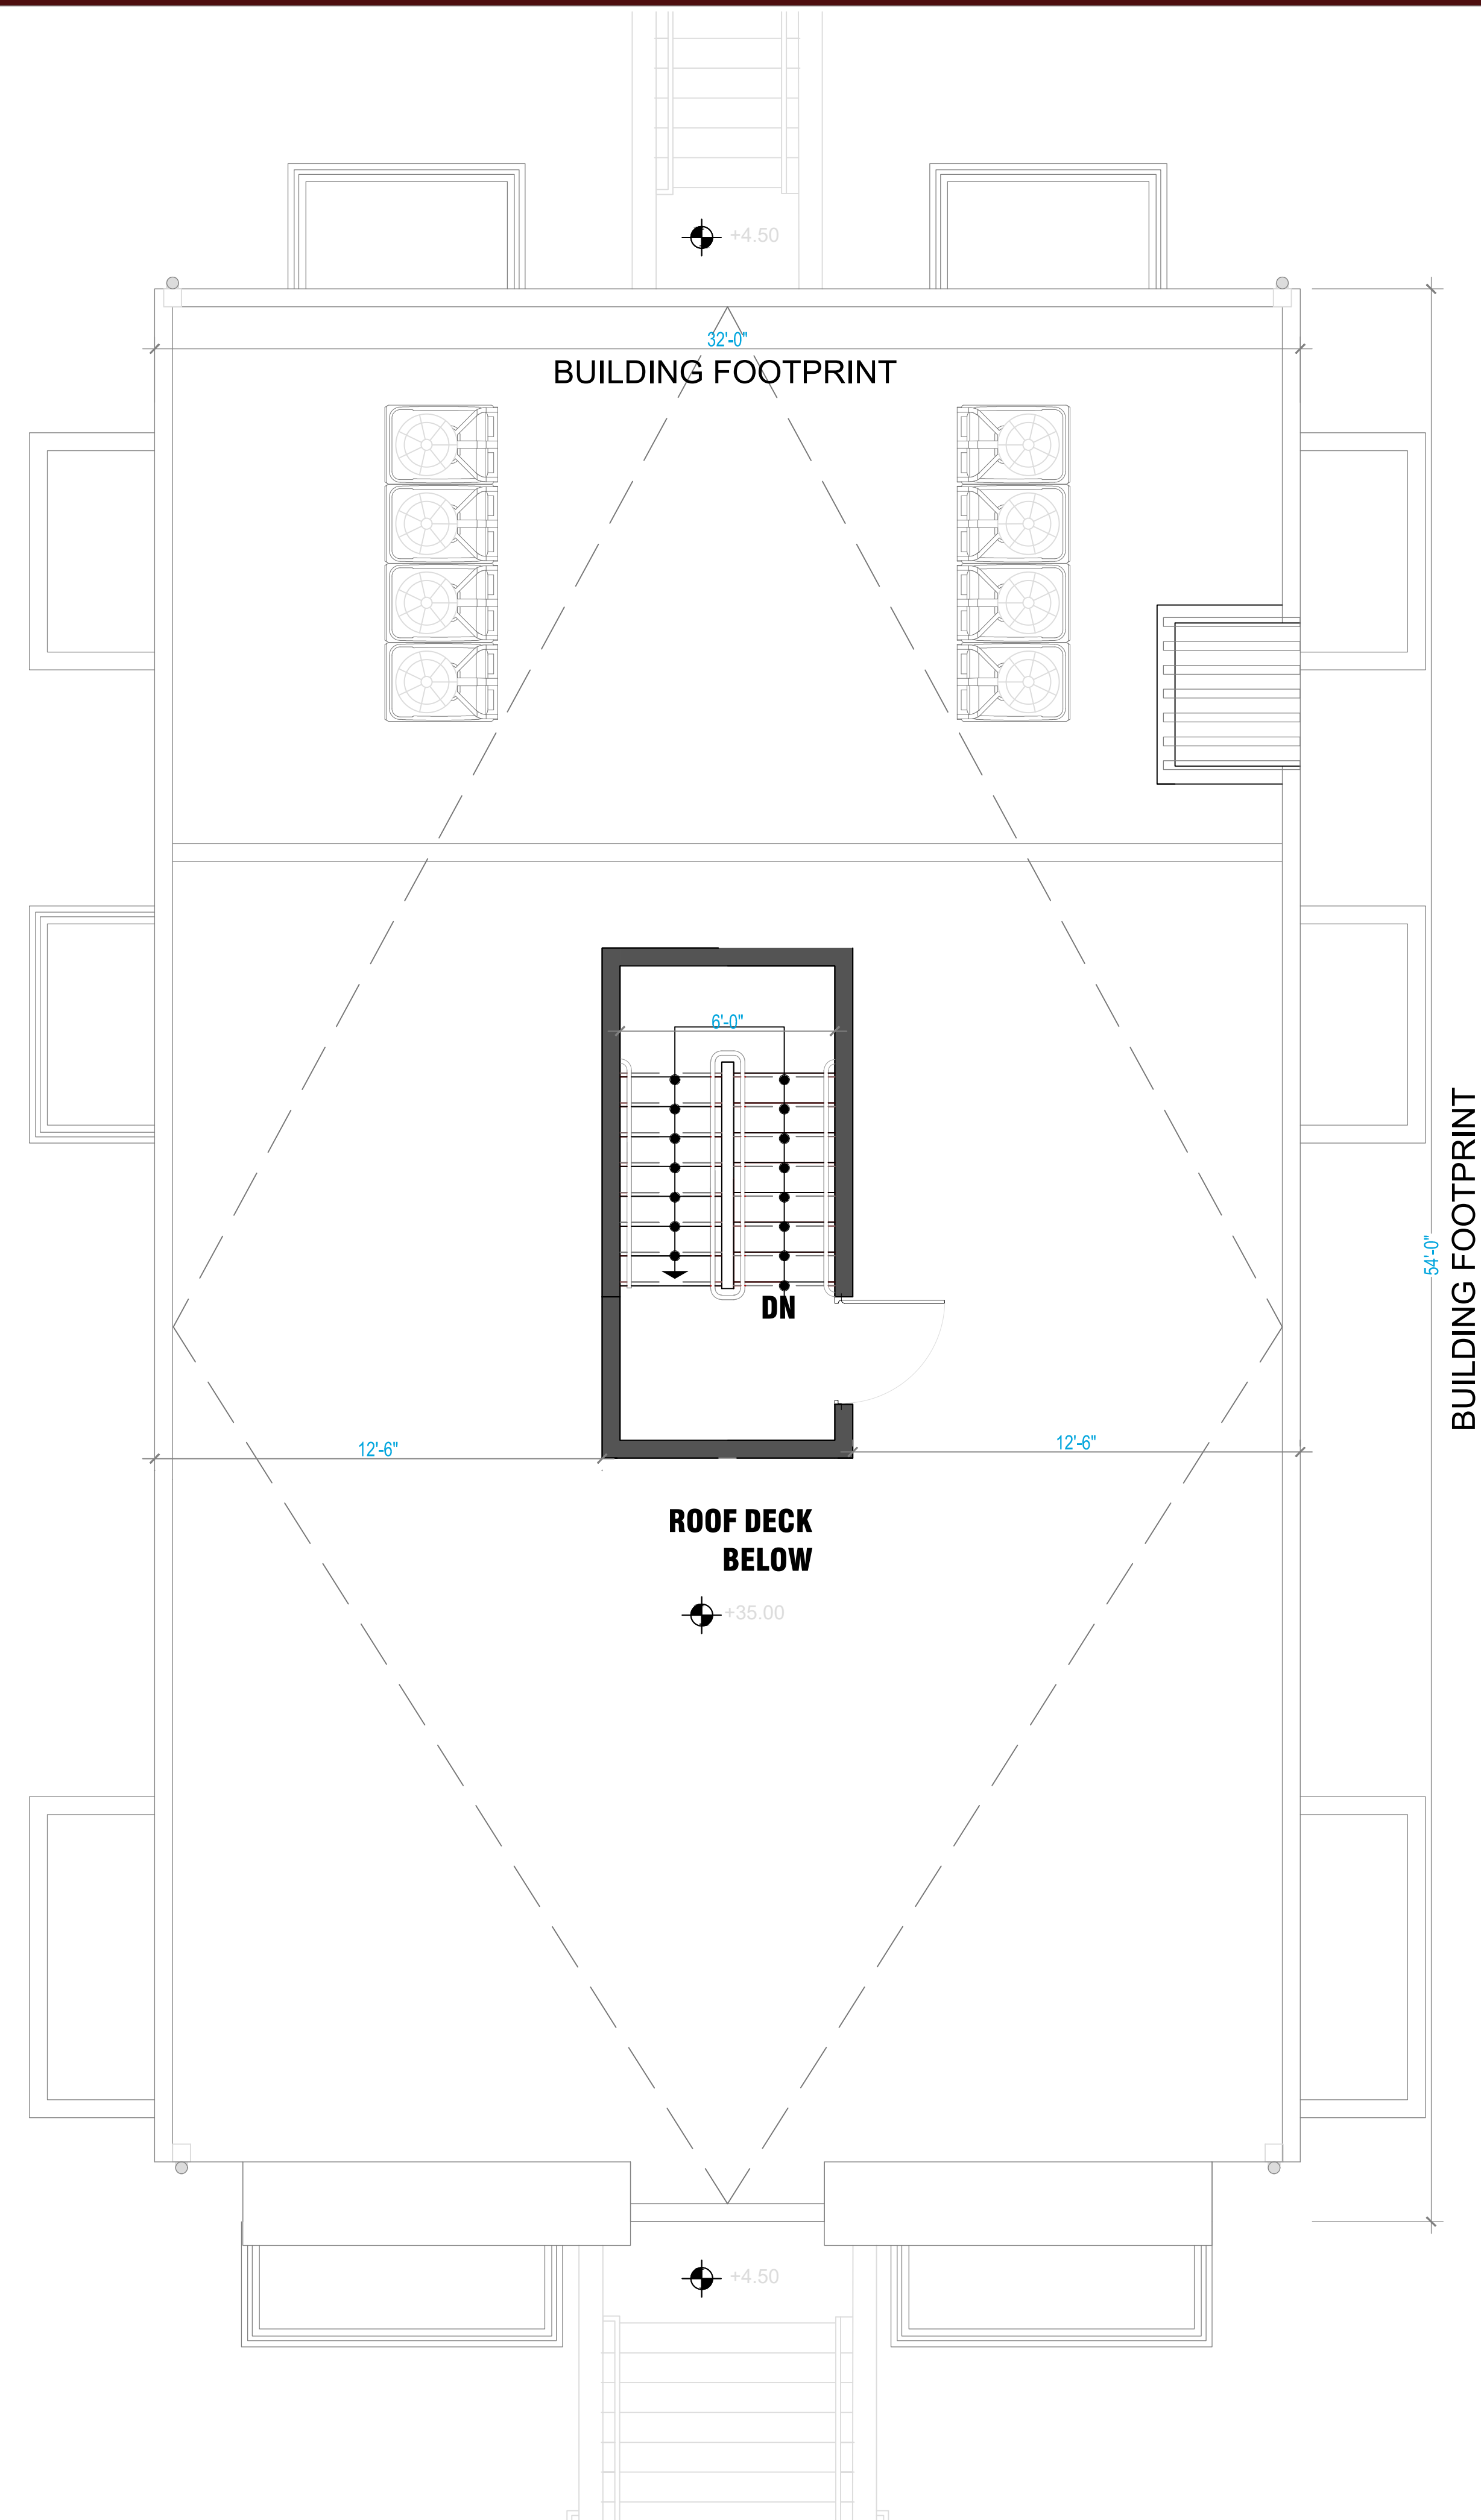

1 ROOF FLOOR PLAN
 SCALE: $\frac{3}{32}$ " = 1'-0"

GENERAL NOTES

DESIGN COMPANY:

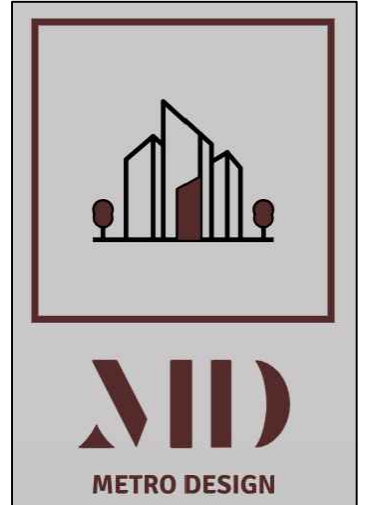

PROJECT NAME:
 413 60TH ST

DRAWING TITLE:
 DESIGN PACKAGE

DRAWN BY: CHECKED BY:

APPROVED BY: DATE:
 - 05/20/2018

OWNER / CLIENT:
 AMM2 Investments LLC.

MUBASHIR KHAN, President
 715 8th St SE, Suite 1, Washington DC 20003

202-543-4680 Office / 202-365-4680 Cell
 E-MAIL : mubashir_khan1@yahoo.com

PROJECT NO: SCALE: SHEET SIZE:
 - - -

DRAWING NO: SHEET NO:

REVISION:
 1

UNIT:
 -

PROJECT ARCHITECT

GAZNAG S. OTHMAN

CONTACT NO- 618 434 8128
 E-MAIL : architect.gznagsdeeq@gmail.com

