


Proposed Roof Terrace Plan-
scale: 1/8" = 1'-0"

*REVISED

FOR DESIGN PURPOSES ONLY
schematic design for:
775 Rear Fairmont St. NW
Washington, DC


Project of: **Stringer & Justice**
District of Columbia
CASE NO. 19978
EXHIBIT NO. 6

date: 11.19
A-1.05

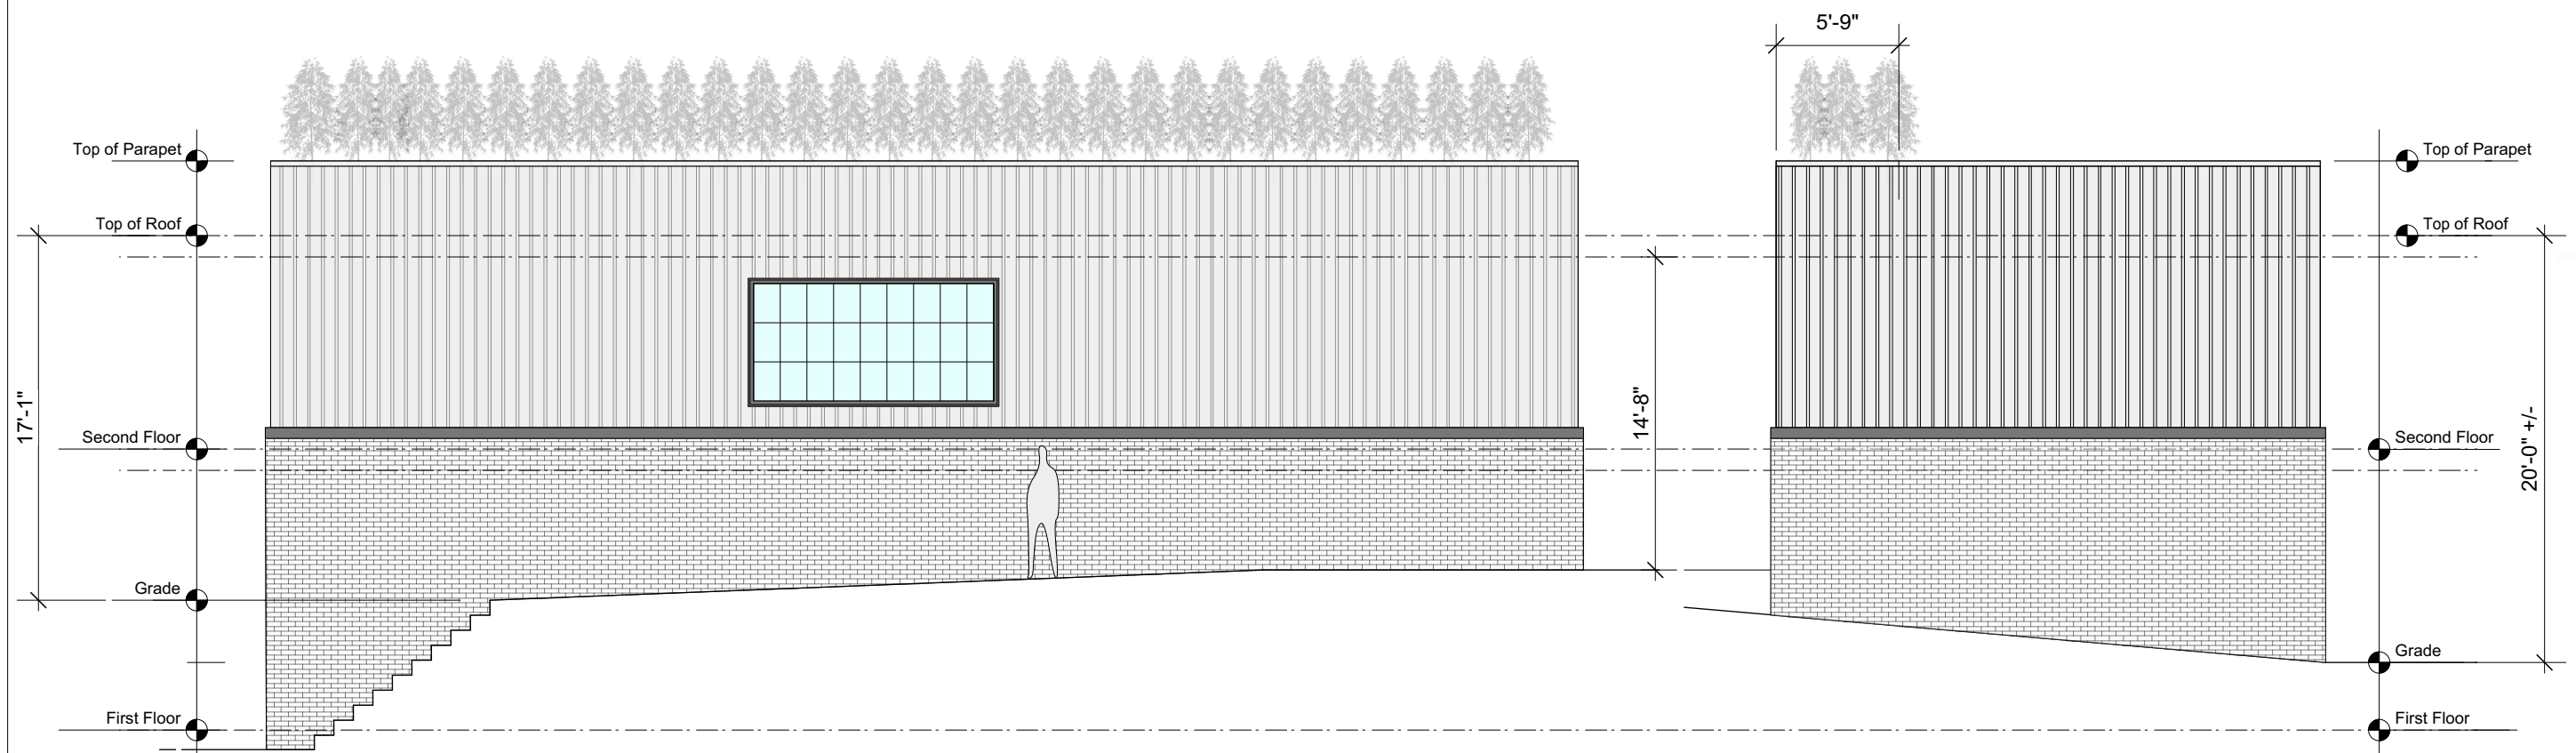

○ Proposed South Elevation
scale: 1/8" = 1'-0"

○ Proposed East Elevation
scale: 1/8" = 1'-0"

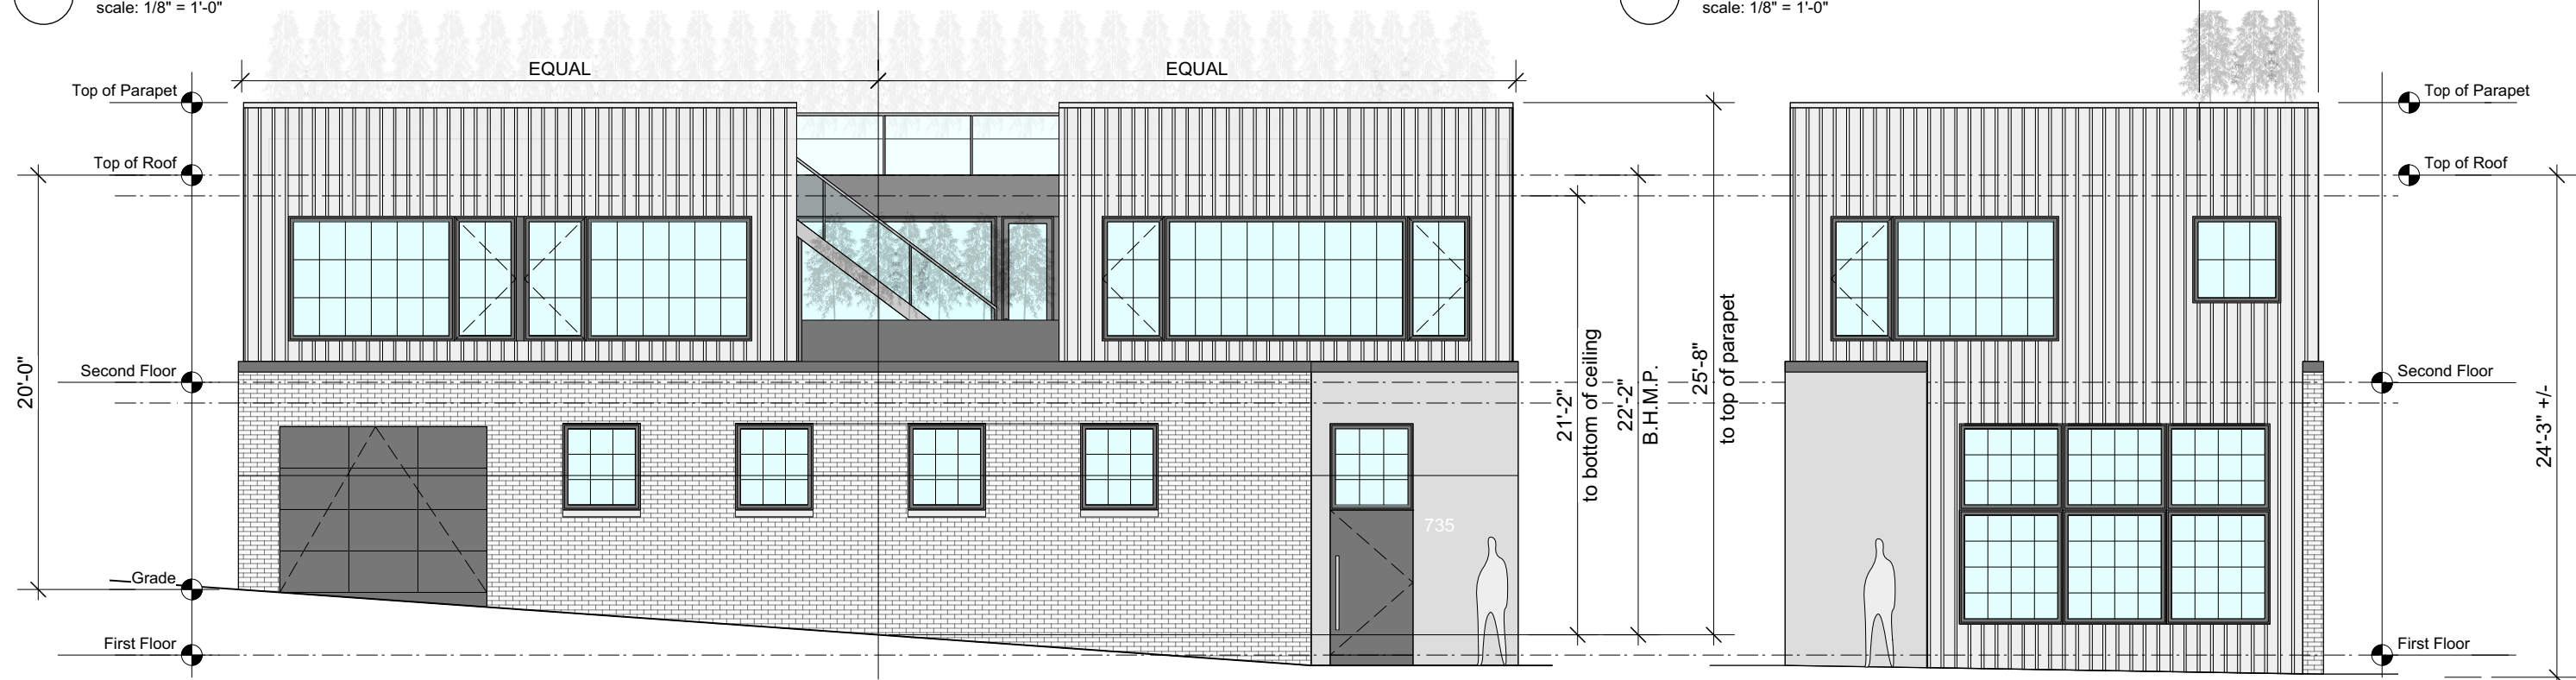

○ Proposed North Elevation
scale: 1/8" = 1'-0"


○ Proposed West Elevation
scale: 1/8" = 1'-0"

FOR DESIGN PURPOSES ONLY
schematic design for:
775 Rear Fairmont St. NW 12.11.19
Washington, DC date

*REVISED



Proposed Building Section 2
scale: 1/8" = 1'-0"

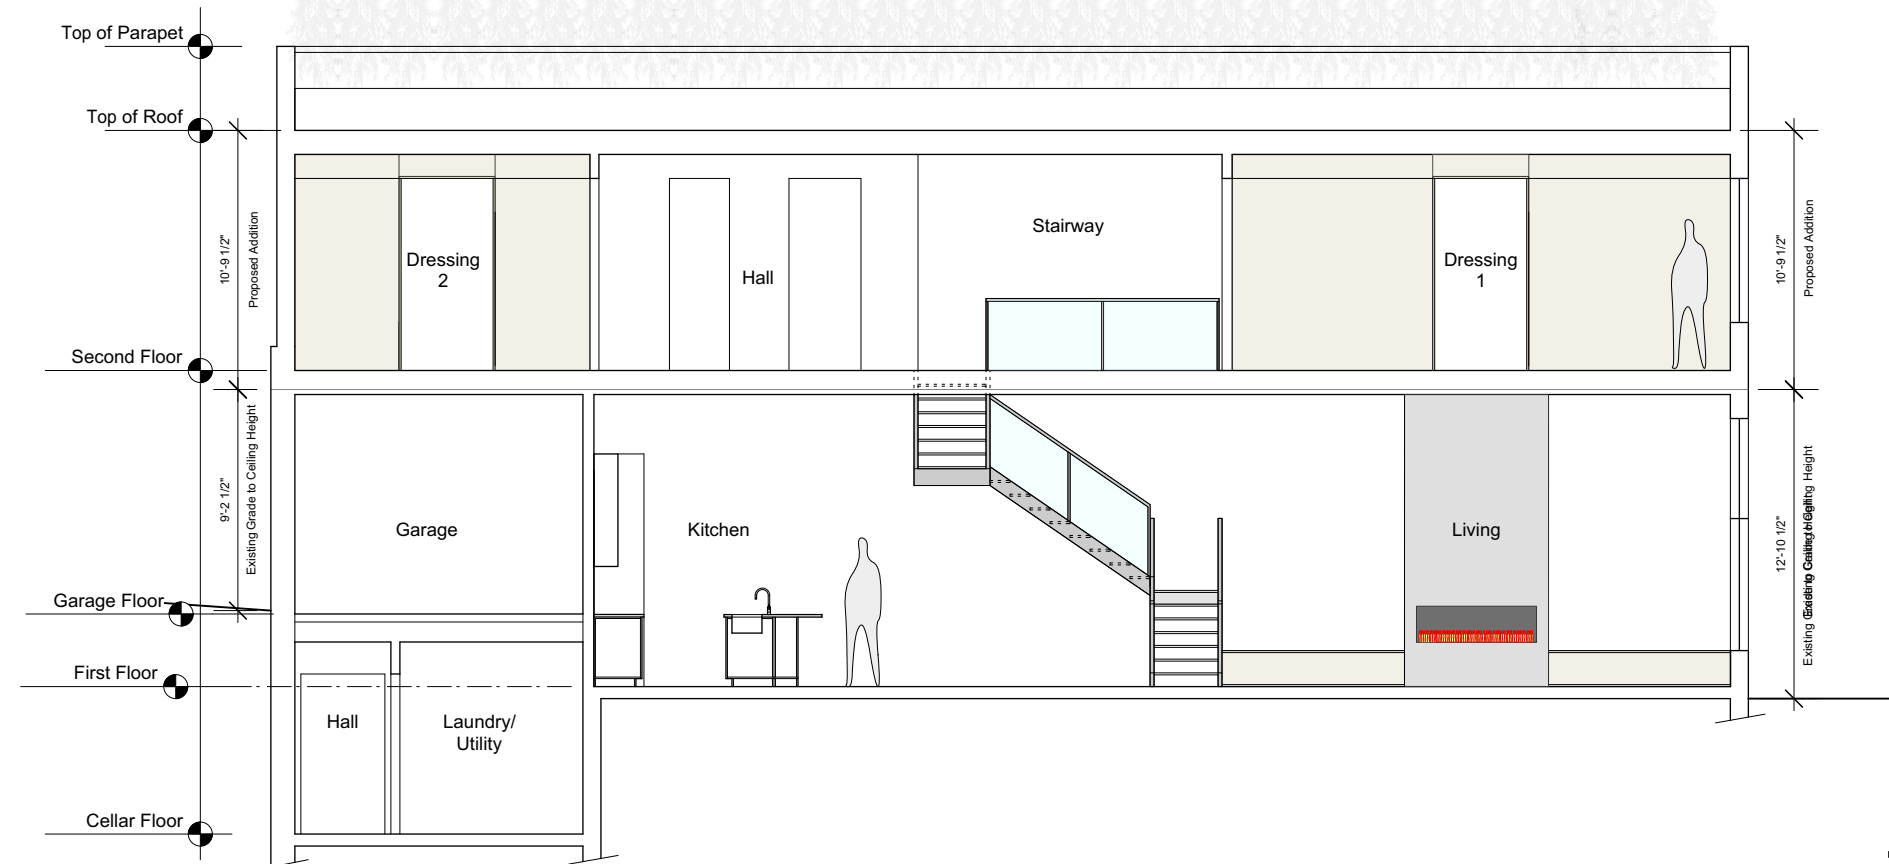


Proposed Building Section 1
scale: 1/8" = 1'-0"

*REVISED

FOR DESIGN PURPOSES ONLY
schematic design for:
775 Rear Fairmont St. NW 12.11.19
Washington, DC date

A-1.07

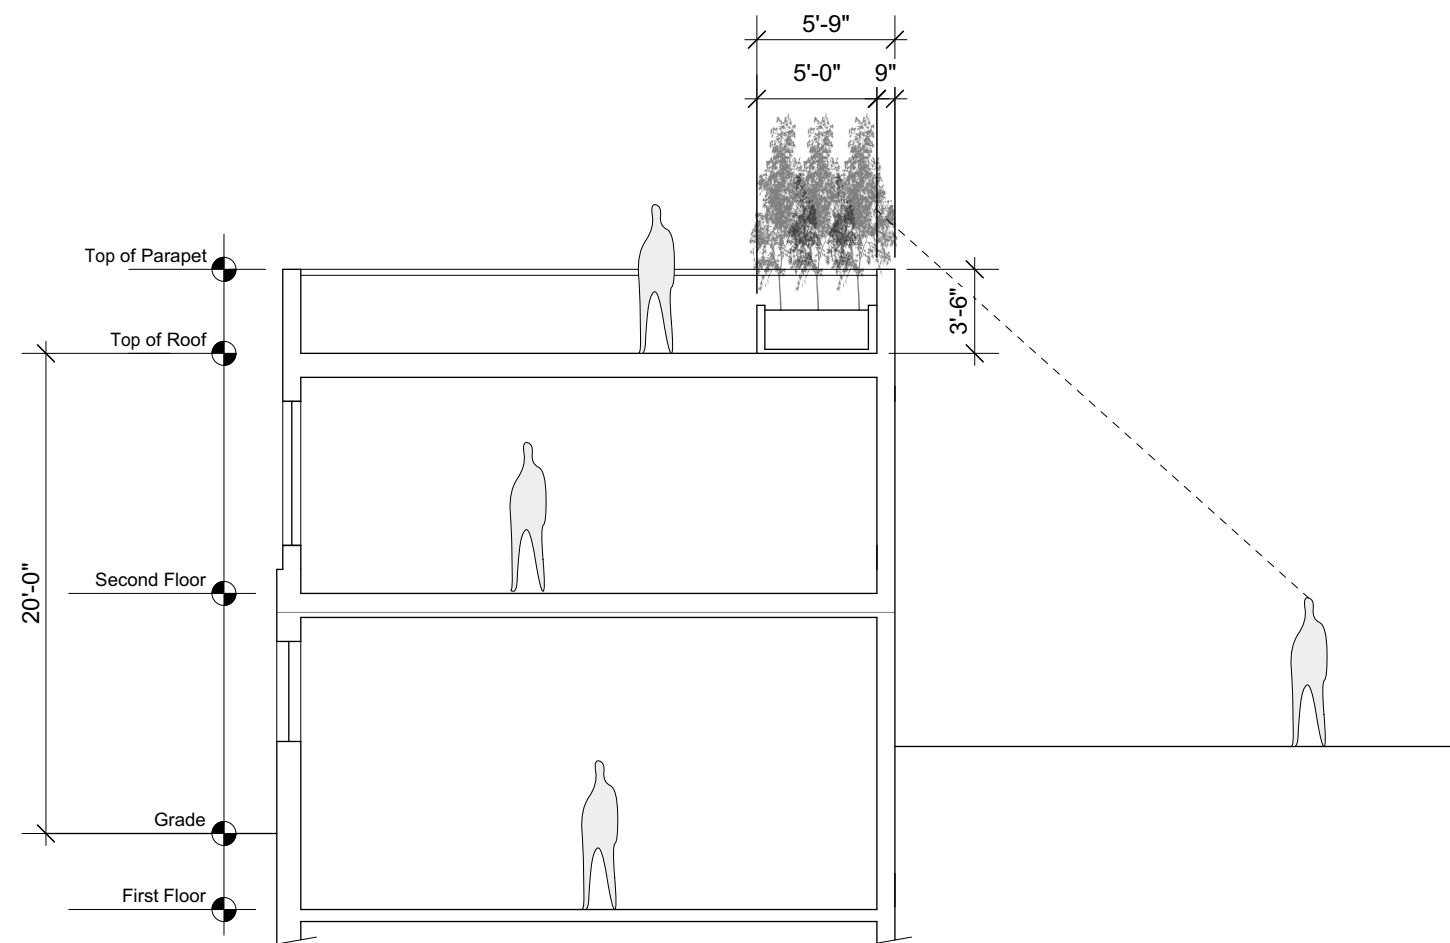

○ Proposed Crossed Section w/ Planting
scale: 1/8" = 1'-0"

FOR DESIGN PURPOSES ONLY
schematic design for:
775 Rear Fairmont St. NW 12.11.19
Washington, DC date