## DISTRICT OF COLUMBIA GOVERNMENT **OFFICE OF THE SURVEYOR**

I hereby certify that on this plat on which the Office of the Surveyor has drawn the dimensions of this lot, I have accurately and

1) all existing buildings and improvements - including parking spaces, covered porches, decks and retaining walls over four feet

above grade, and any existing face-on-line or party wall labeled as such, well as projections and improvements in public space - with

2) all proposed demolition or raze of existing buildings duly labeled as such; all proposed buildings and improvements - including parking spaces, covered porches, decks and retaining walls over four

feet above grade, any existing face-on-line or party wall labeled as such, as well as projections and improvements in public space and

the improvements used to satisfy pervious surface or green area ratio

; and

SR-21-04448(2021)

requirements - with complete and accurate dimensions, in

conformity with the plans submitted with building permit

3) any existing chimney or vent on an adjacent property that is

1) my depiction on this plat, as detailed above, is accurate and

2) there is no elevation change exceeding ten feet measured between

lot lines; or if so, this elevation change is depicted on a site plan

complete as of the date of my signature hereon;

completely depicted and labeled the following:

complete and accurate dimensions;

located within 10 feet of this lot.

I also hereby certify that:

application

Washington, D.C., April 20, 2021

Plat for Building Permit of :

SQUARE 1014 LOT 26

Scale: 1 inch = 20 feet

Recorded in Book 19 Page 46

Receipt No. 21-04448

Drawn by: A.S.


Furnished to: JOBI JONES

"I hereby certify that the dimensions and configuration of the lot(s) hereon depicted are consistent with the records of the Office of the Surveyor unless otherwise noted, but may not reflect actual field measurements. The dimensions and configuration of A&T lots are provided by the Office of necessarily agree with the

Bob Ma

For Survey

t actual field measurements. iguration of A&T lots are Tax and Revenue and may not e deed description(s)."	submitted with the plans for this permit application; 3) I <u>have/have not</u> ( <i>circle one</i> ) filed a subdivision application with the Office of the Surveyor; 4) I <u>have/have not</u> ( <i>circle one</i> ) filed a subdivision application with
yers	the Office of Tax & Revenue; and 5) if there are changes to the lot and its boundaries as shown on this plat, or to the proposed construction and plans as shown on this plat,
yor, D.C.	<ul> <li>that I shall obtain an updated plat from the Office of the Surveyor on which I will depict all existing and proposed construction and which I will then submit to the Office of the Zoning Administrator for review and approval prior to permit issuance.</li> <li>The Office of the Zoning Administrator will only accept a Building Plat issued by the Office of the Surveyor within the two years prior to the date DCRA accepts a Building Permit Application as complete.</li> <li>I acknowledge that any inaccuracy or errors in my depiction on this plat will subject any permit or certificate of occupancy issued in reliance on this plat to enforcement, including Code (Title 12A of the DCMR) as well as prosecution and penalties under Section 404 of D.C. Law 4-164 (D.C. Official Code §22-2405).</li> </ul>
	Signature:10-10-22
STRICT OF COLUMNE	Printed Name:JOBI JONES Relationship to Lot Owner:ARCHITECT
ARC102876 0 +	If a registered design professional, provide license number ARC102876 and include stamp below.
0 10 30	60 100
SCALE: 1:20	
	SHEET 1 OF 2

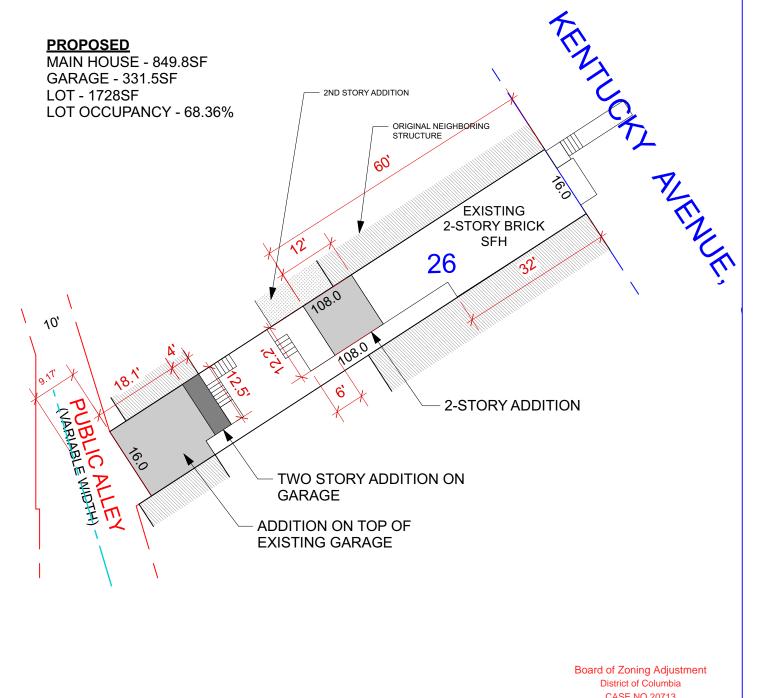

SR-21-04448(2021)

## **SQUARE 1014**

CASE NO.20713