


SECOND FLOOR PLAN

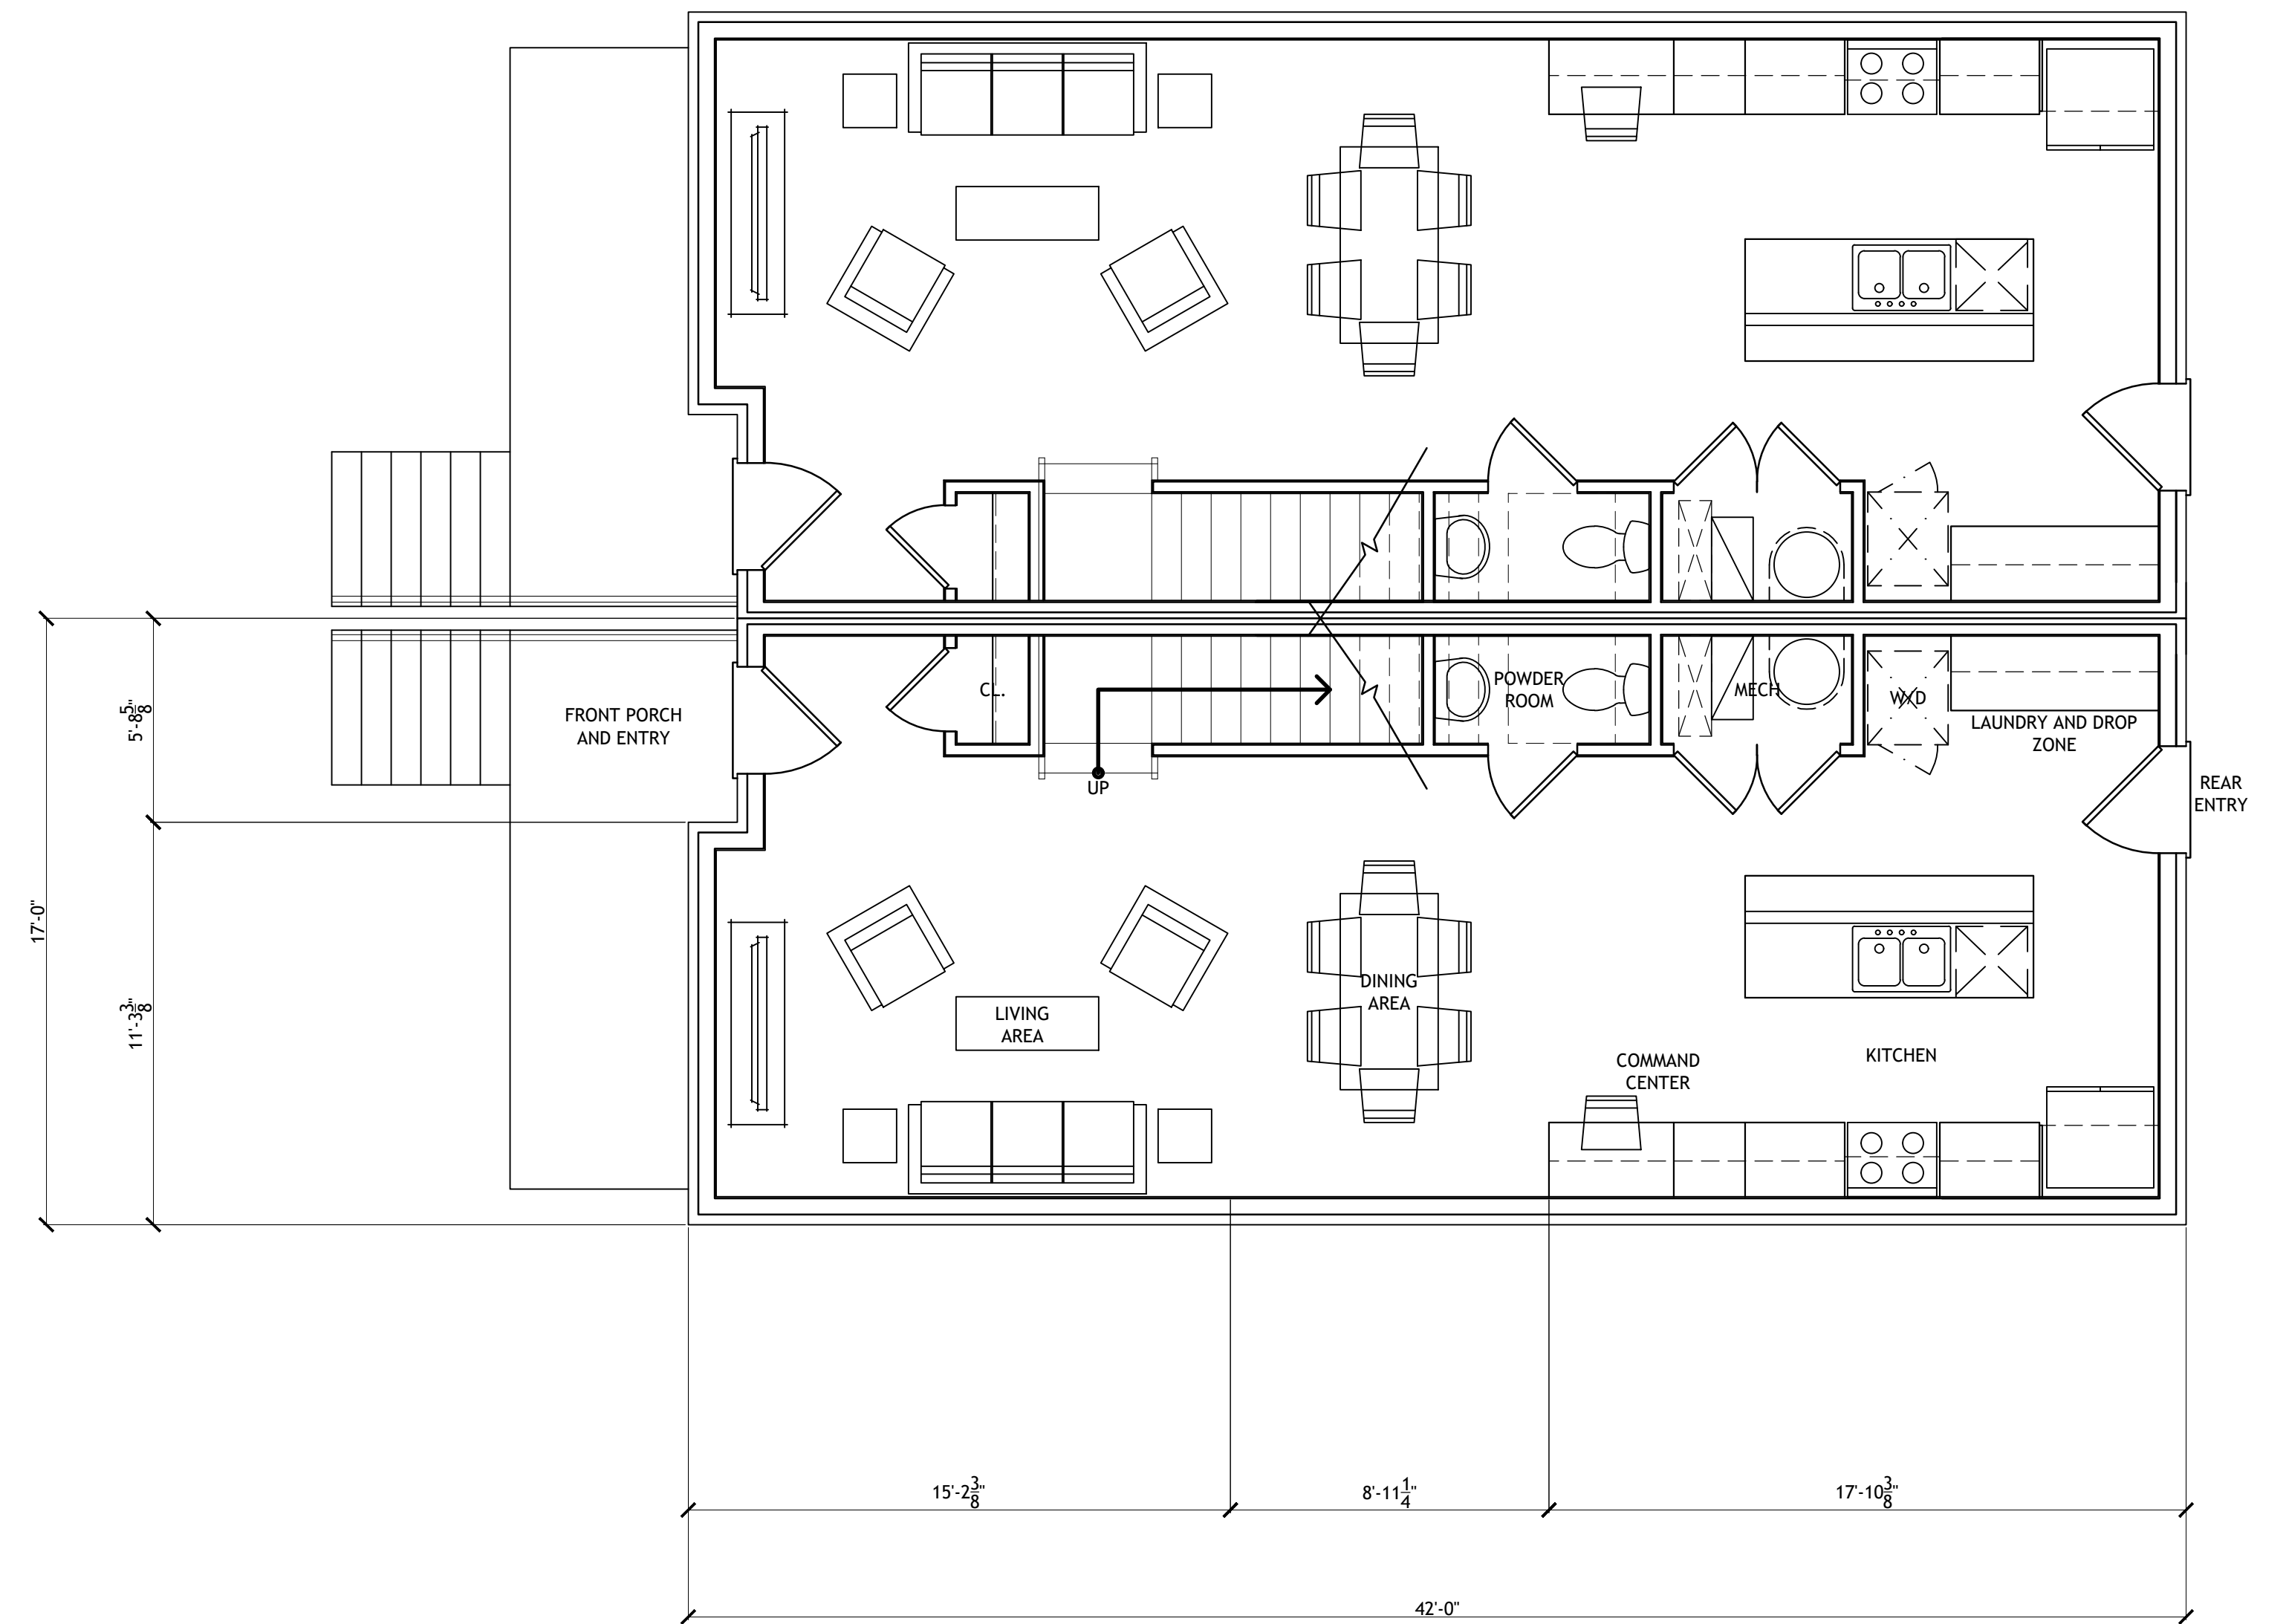

FIRST FLOOR PLAN

FLOORPLANS

919 47TH PLACE NE DUPLEX
CONCEPT DESIGN

WASHINGTON, DC
PROJECT No. : 1813

[d.d.g.]
DEFINE DESIGN GROUP

SCALE: 1/4" = 1'-0"
01.28.2019

Medici Road
Board of Zoning Adjustment
District of Columbia
CASE NO.19990
EXHIBIT NO.4A1