








301 N AND 331 N STREETS NE

GROUND FLOOR ACCESS DIAGRAM

MARCH 28, 2015 SCALE: 1/32" = 1' - 0" ZONING C

District of Columbia

A04

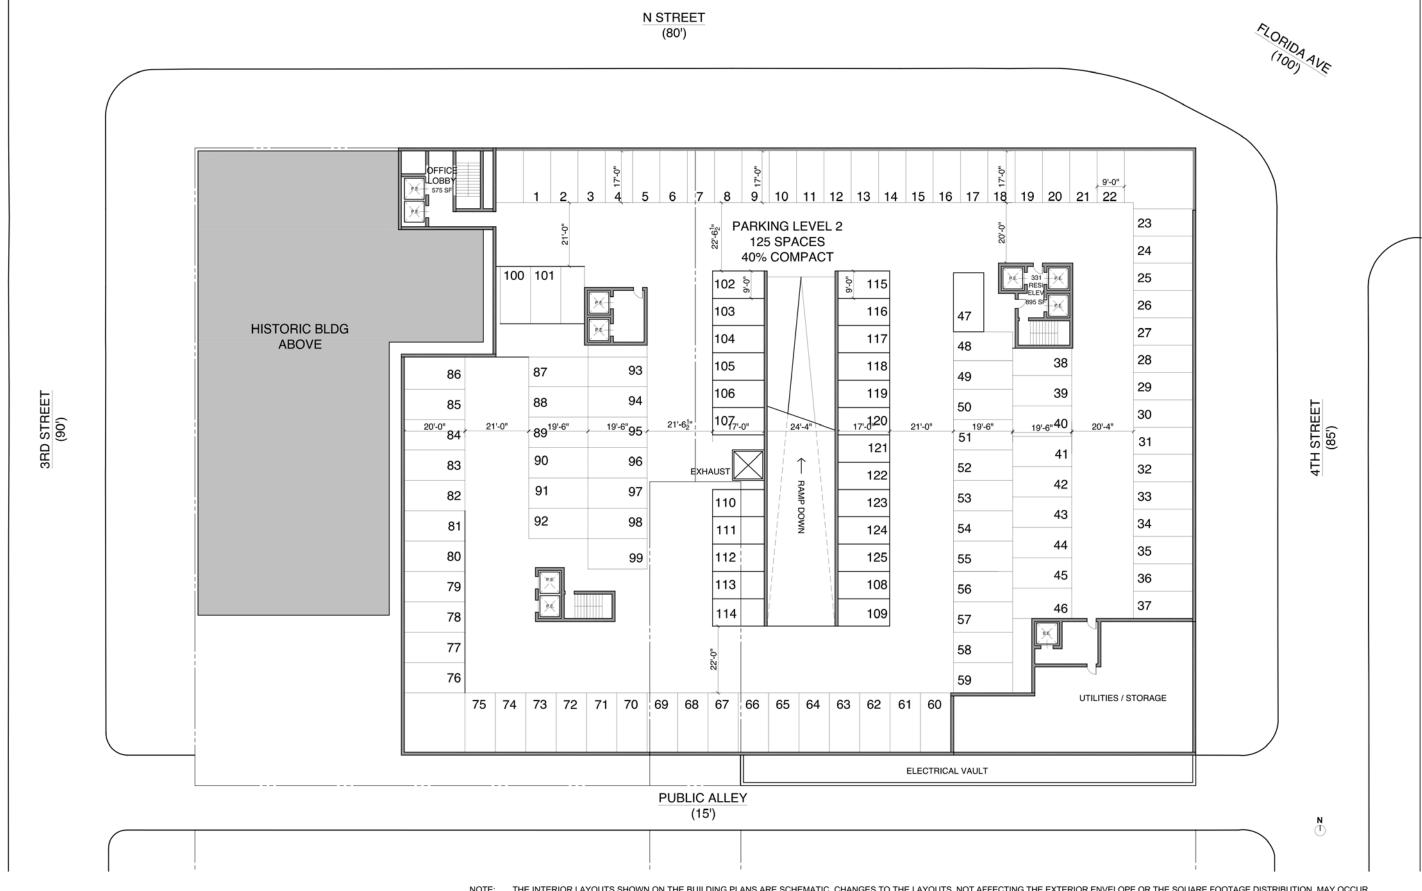

THE INTERIOR LAYOUTS SHOWN ON THE BUILDING PLANS ARE SCHEMATIC. CHANGES TO THE LAYOUTS, NOT AFFECTING THE EXTERIOR ENVELOPE OR THE SQUARE FOOTAGE DISTRIBUTION, MAY OCCUR.

AA STUDIO








FLOOR PLANS - GARAGE LEVEL 2

MARCH 28, 2015 SCALE: 1/32" = 1' - 0"

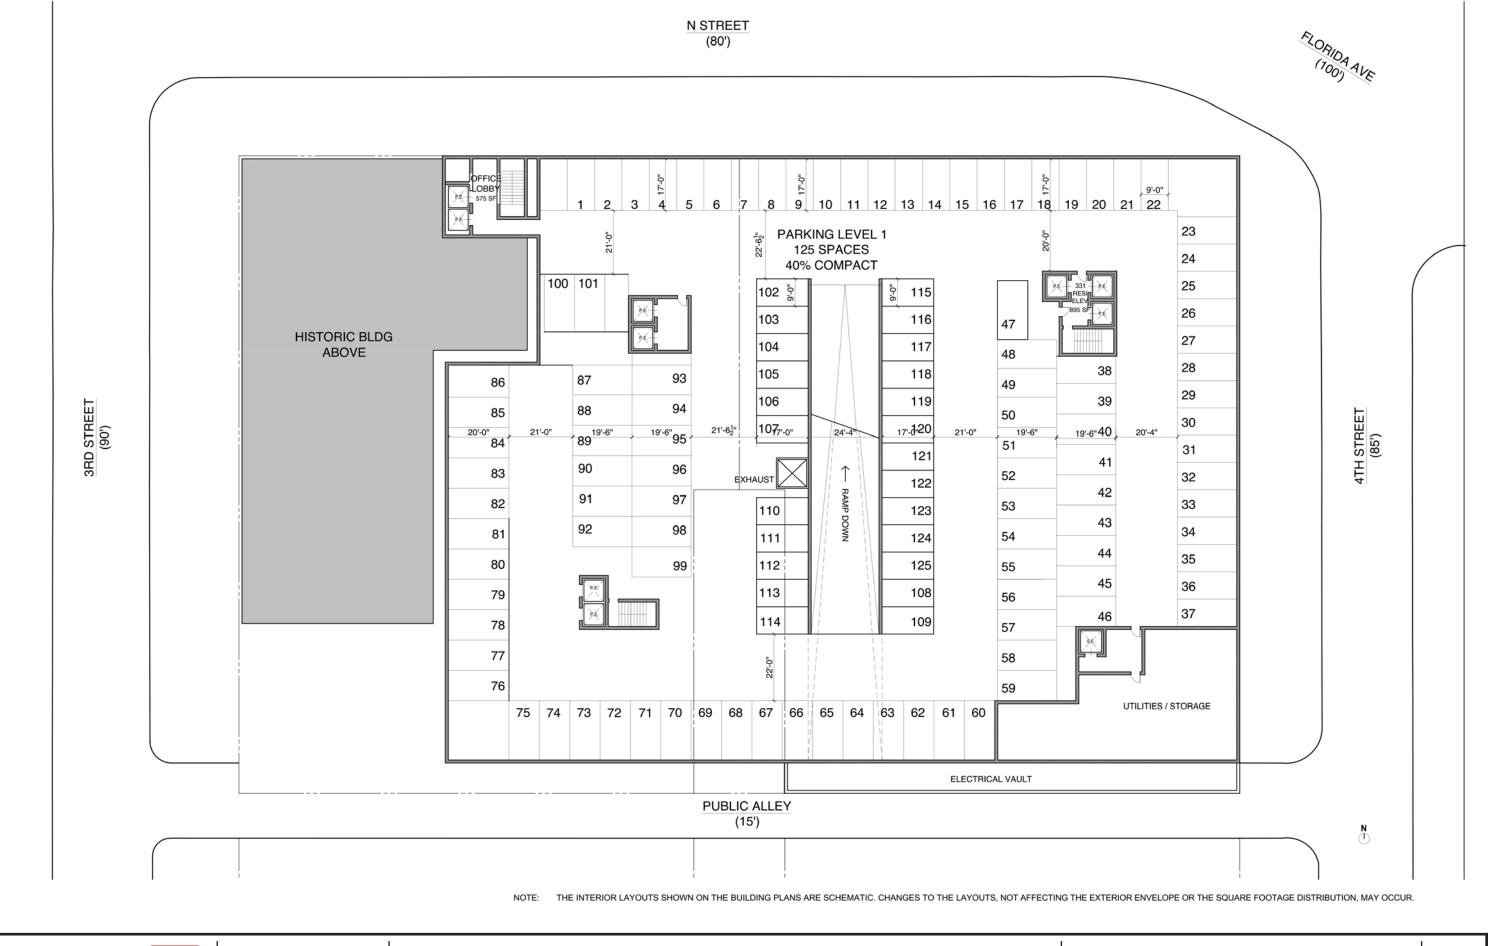








FLOOR PLANS - GARAGE LEVEL 1

MARCH 28, 2015 SCALE: 1/32" = 1' - 0"

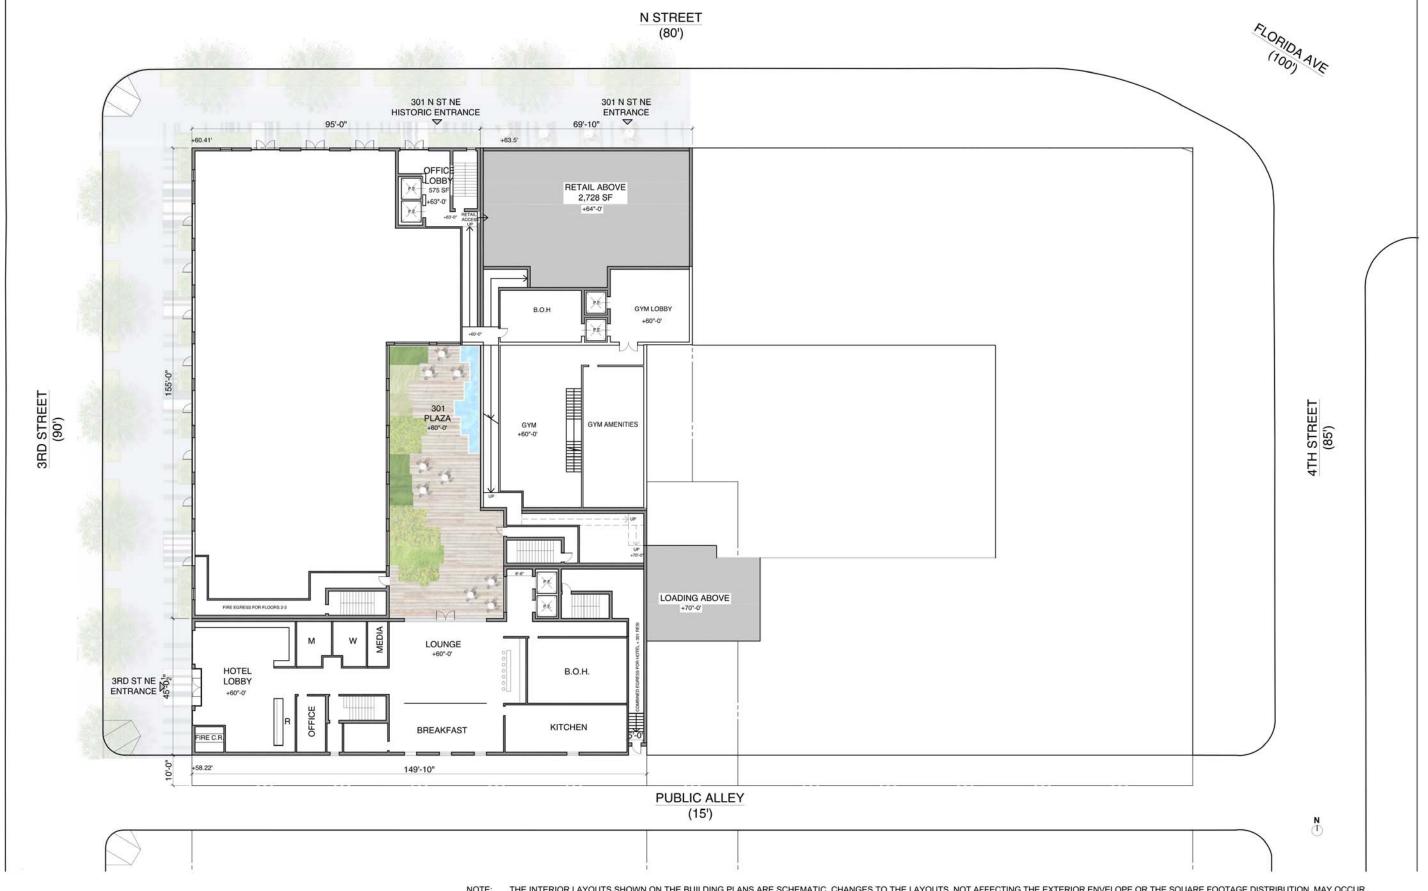

NOTE: THE INTERIOR LAYOUTS SHOWN ON THE BUILDING PLANS ARE SCHEMATIC. CHANGES TO THE LAYOUTS, NOT AFFECTING THE EXTERIOR ENVELOPE OR THE SQUARE FOOTAGE DISTRIBUTION, MAY OCCUR.








FLOOR PLANS - GROUND (301)

MARCH 28, 2015

SCALE: 1/32" = 1' - 0"

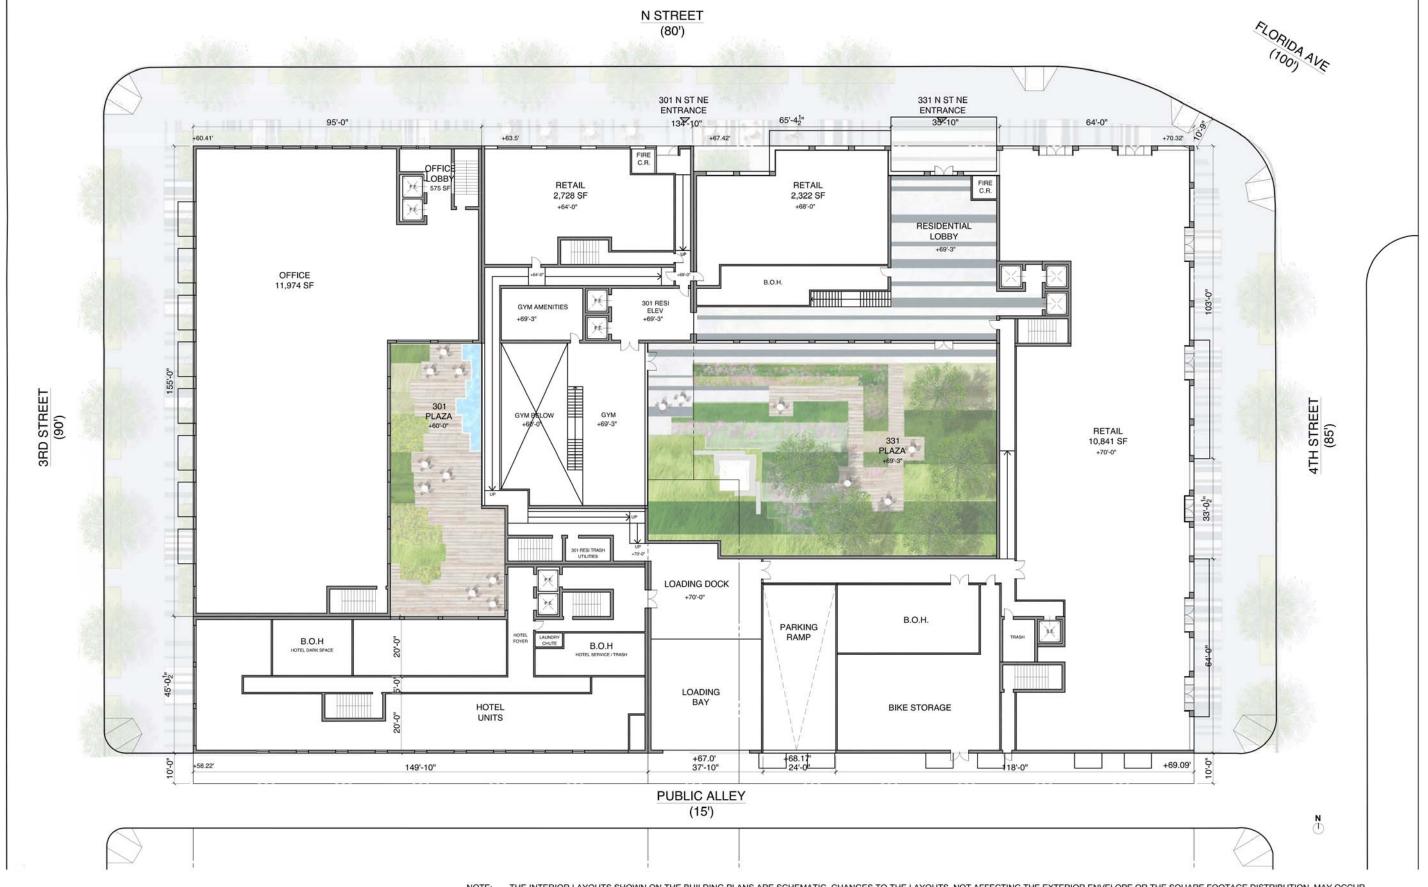

NOTE: THE INTERIOR LAYOUTS SHOWN ON THE BUILDING PLANS ARE SCHEMATIC. CHANGES TO THE LAYOUTS, NOT AFFECTING THE EXTERIOR ENVELOPE OR THE SQUARE FOOTAGE DISTRIBUTION, MAY OCCUR.








301 N AND 331 N STREETS NE

FLOOR PLANS - 2ND AND GROUND


MARCH 28, 2015 SCALE: 1/32" = 1' - 0"

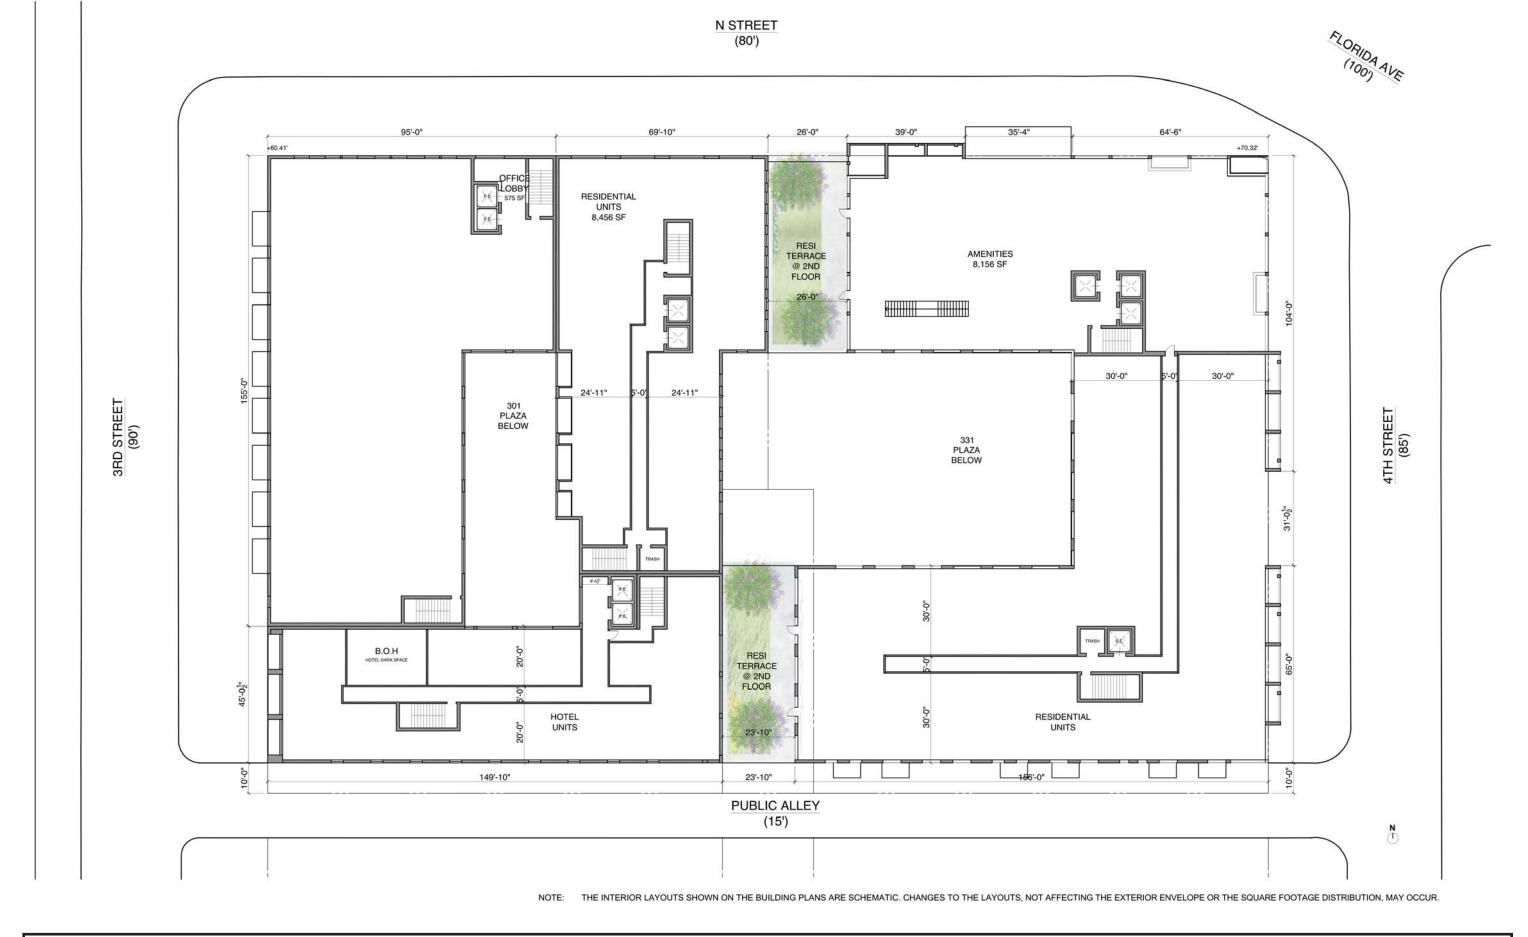







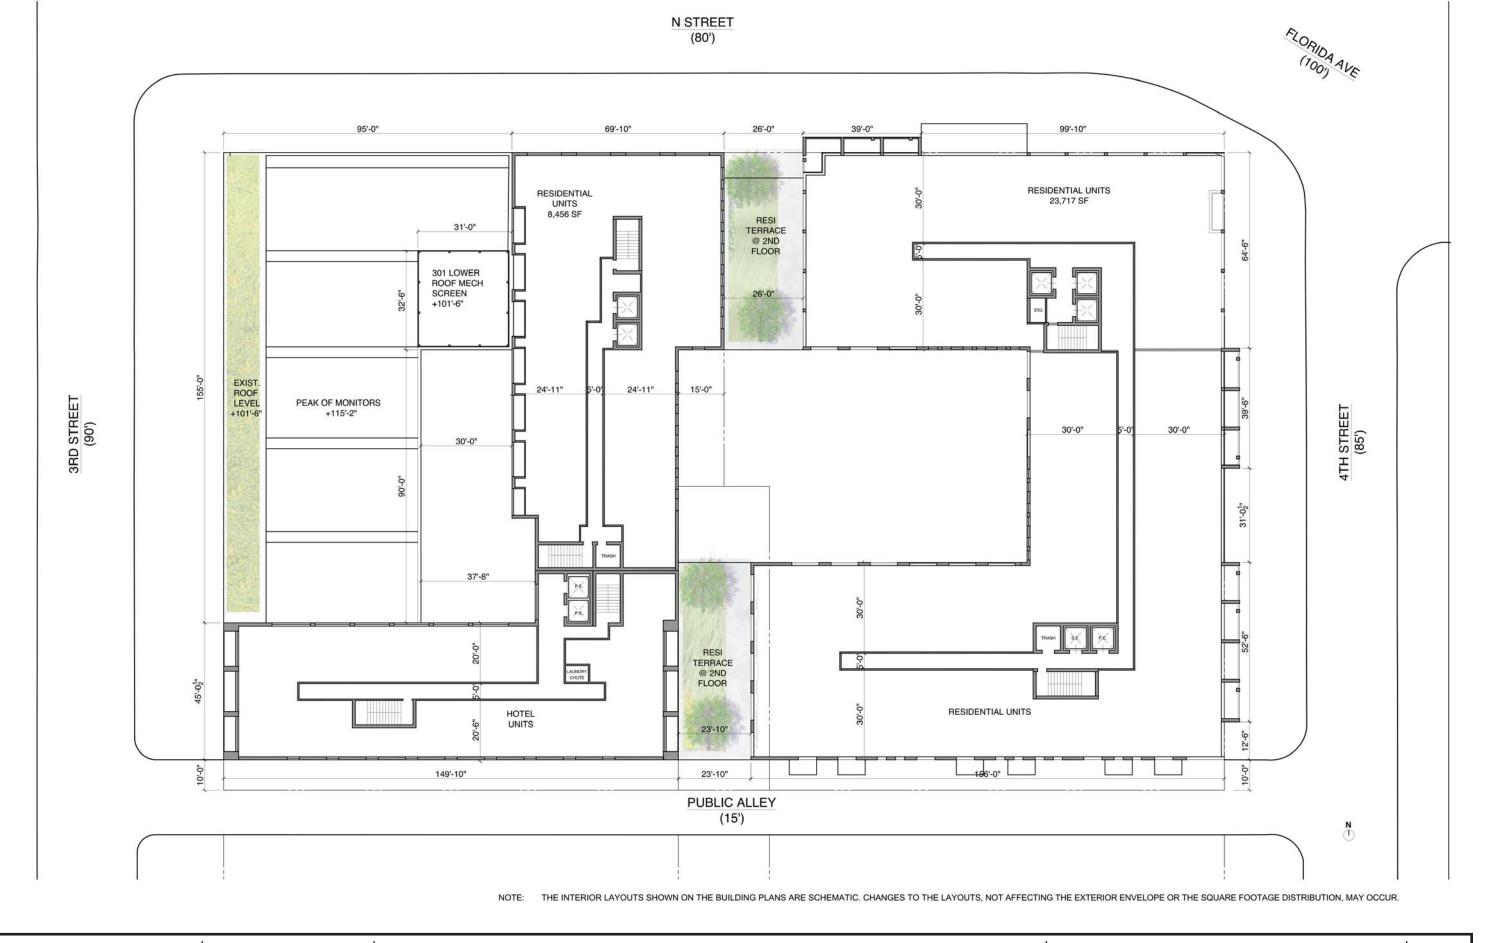








FLOOR PLANS - TYPICAL SCALE: 1/32" = 1' - 0"

A10

MARCH 28, 2015

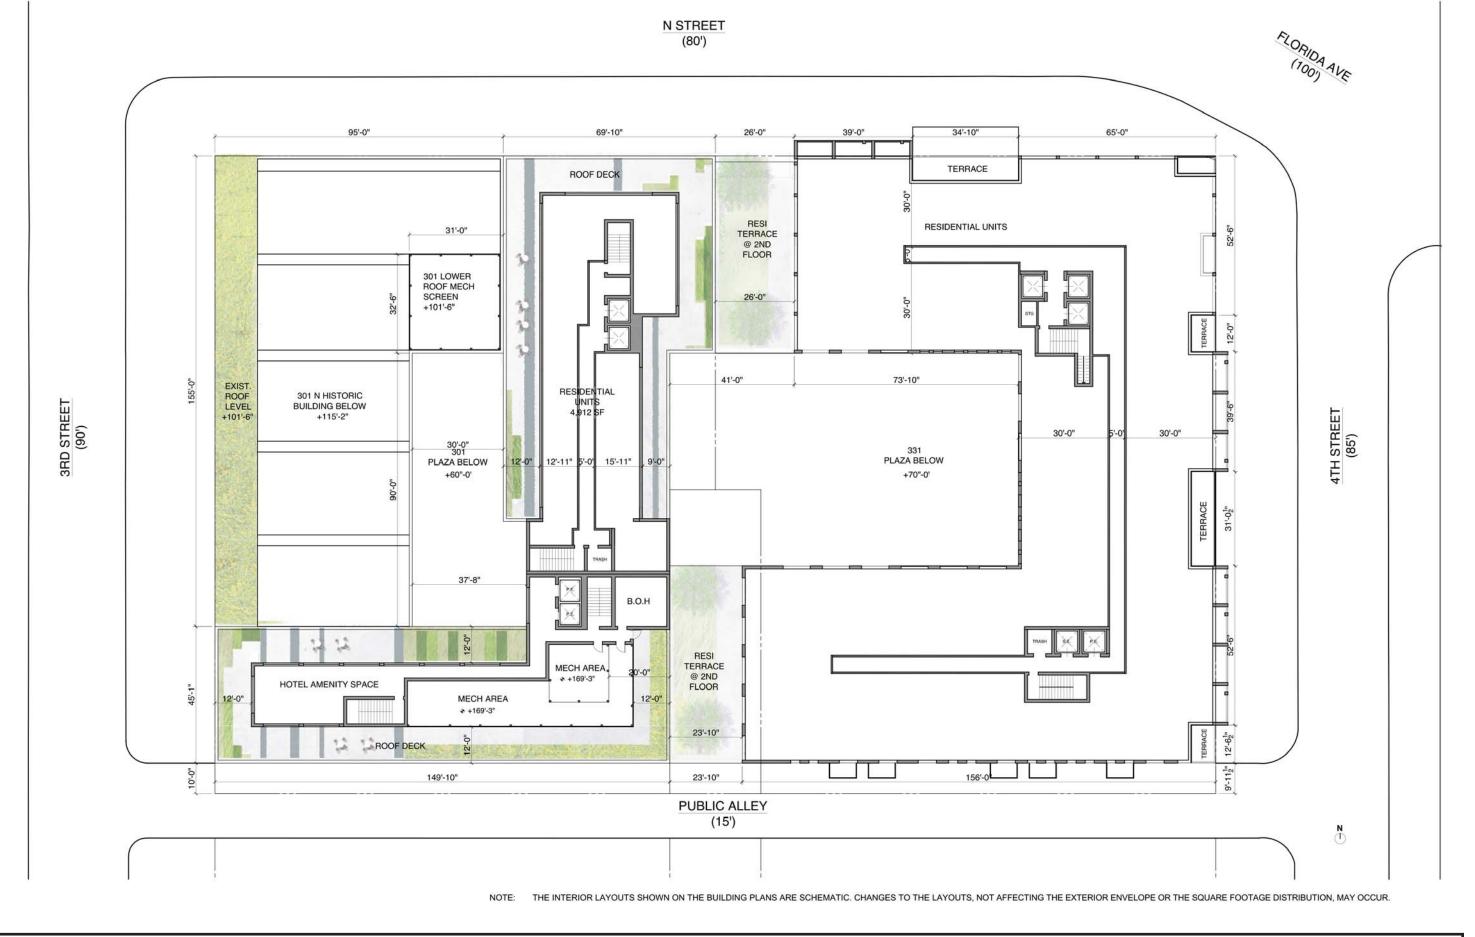










FLOOR PLANS - PH AND 11TH

MARCH 28, 2015 SCALE: 1/32" = 1' - 0"

A11

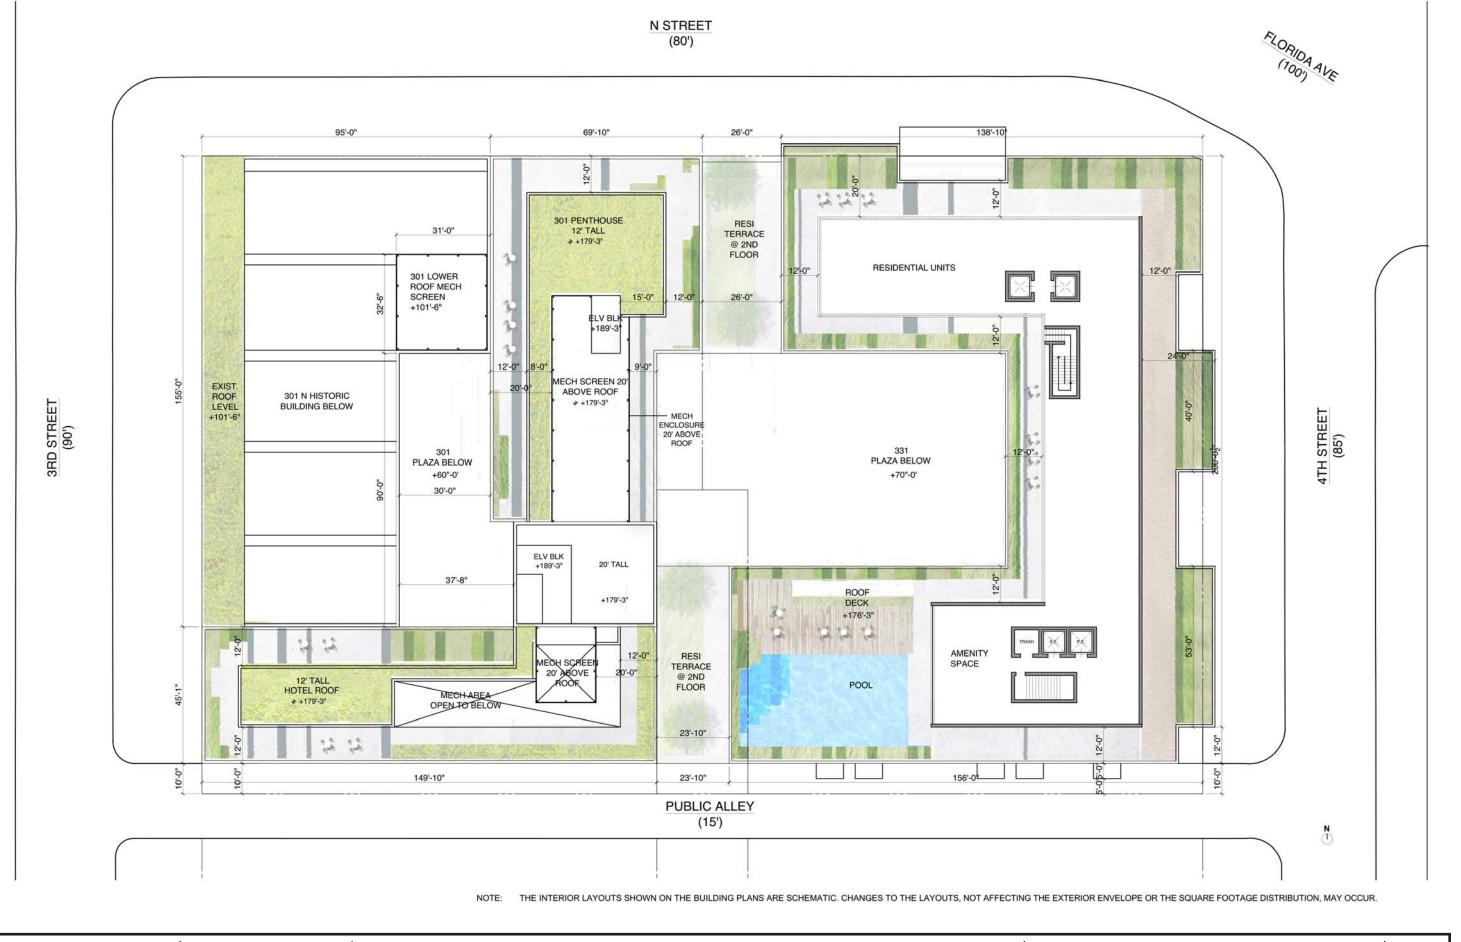










FLOOR PLANS - ROOF AND PH

MARCH 28, 2015

SCALE: 1/32" = 1' - 0"

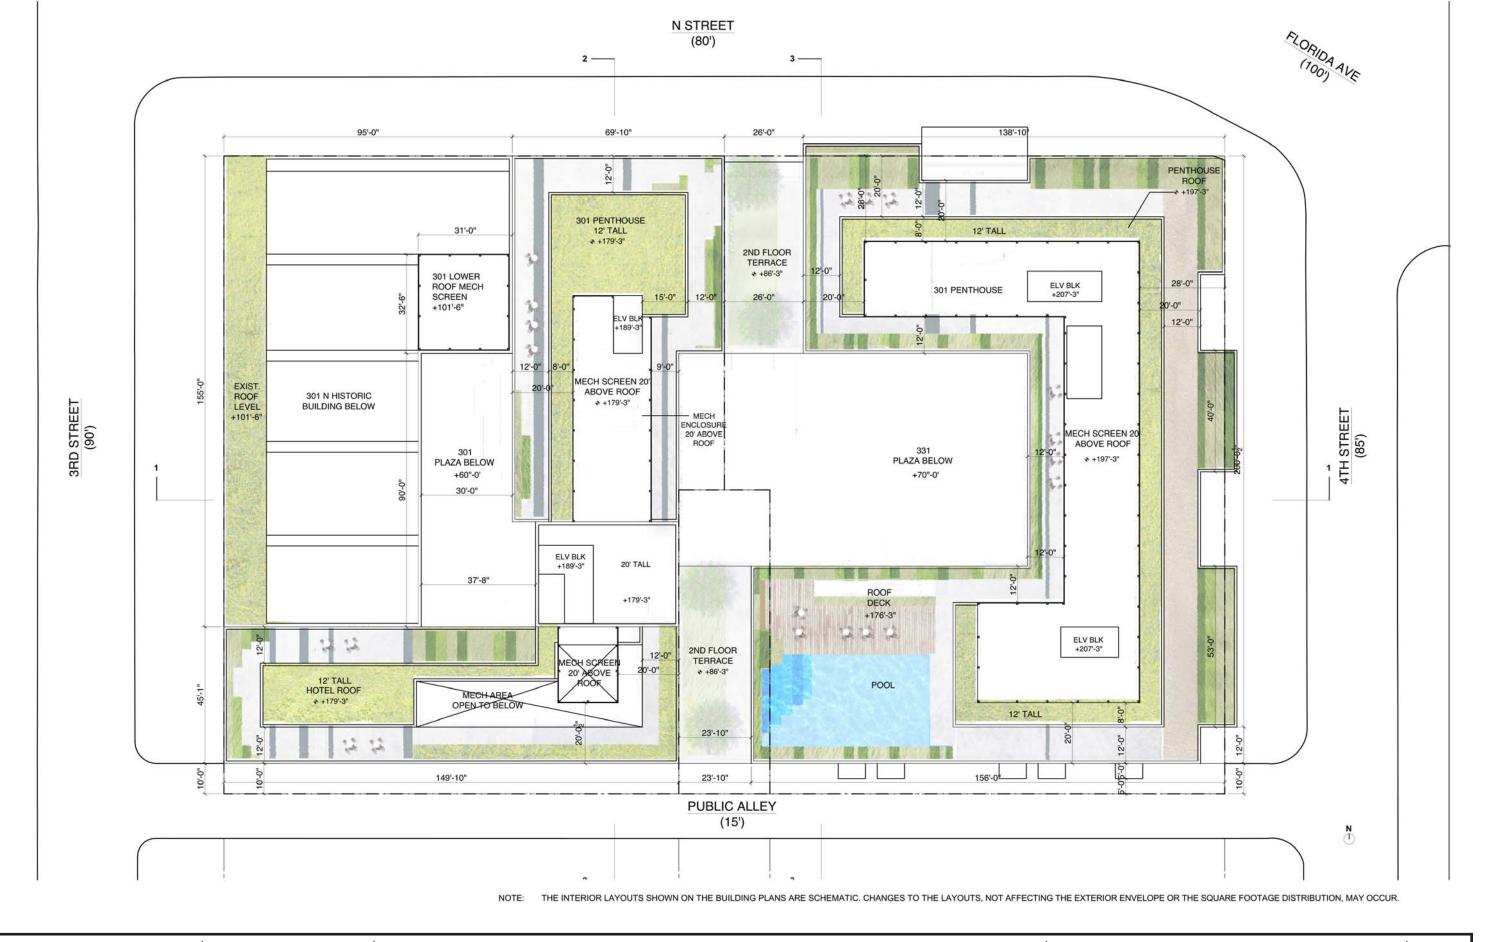








301 N AND 331 N STREETS NE

FLOOR PLANS - ROOF

MARCH 28, 2015 SCALE: 1/32" = 1' - 0"

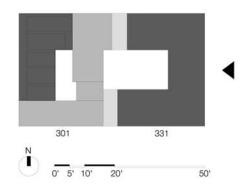










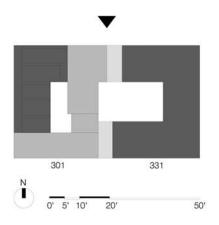










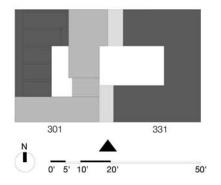










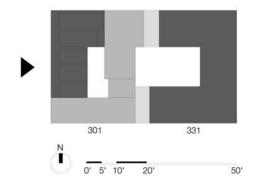




301 N AND 331 N STREETS NE








A17

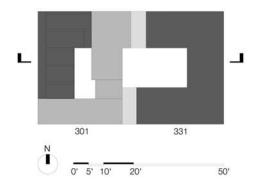

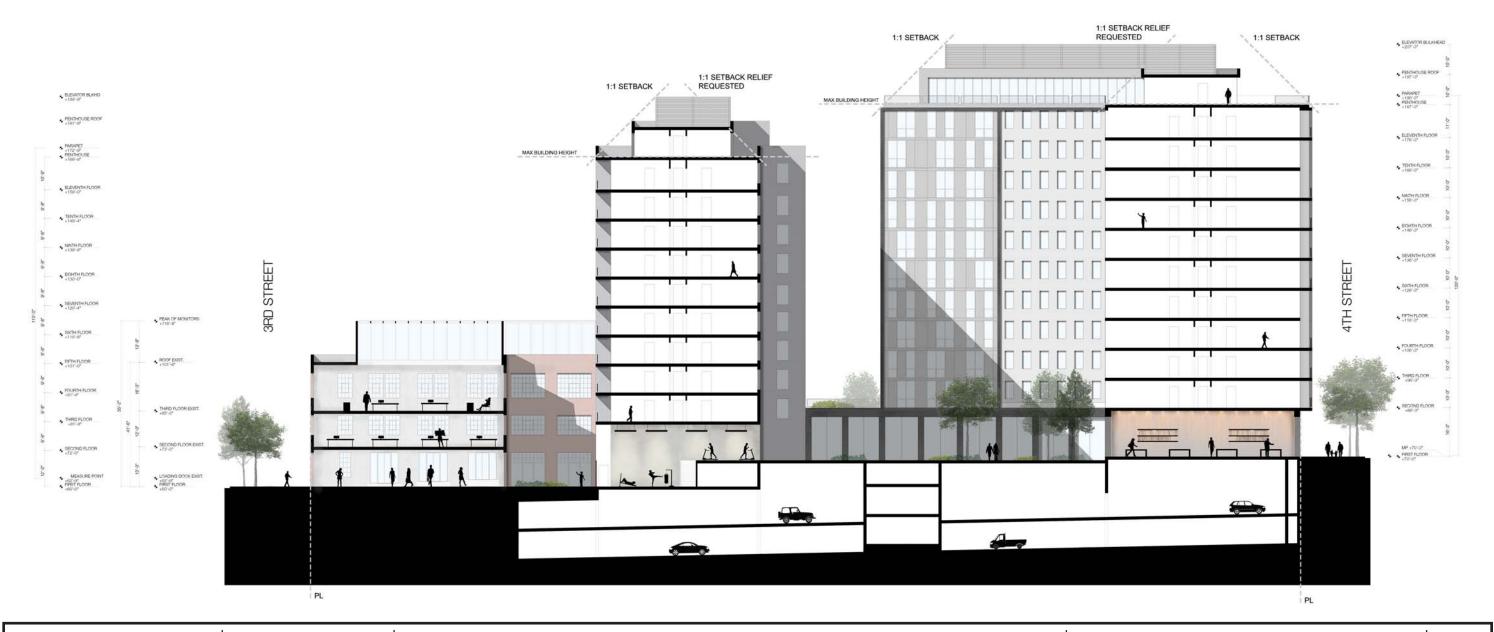







301 N AND 331 N STREETS NE

SECTION - 1

MARCH 28, 2015 SCALE: 1/32" = 1' - 0"

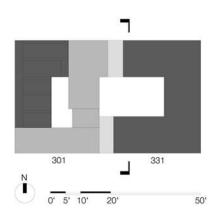

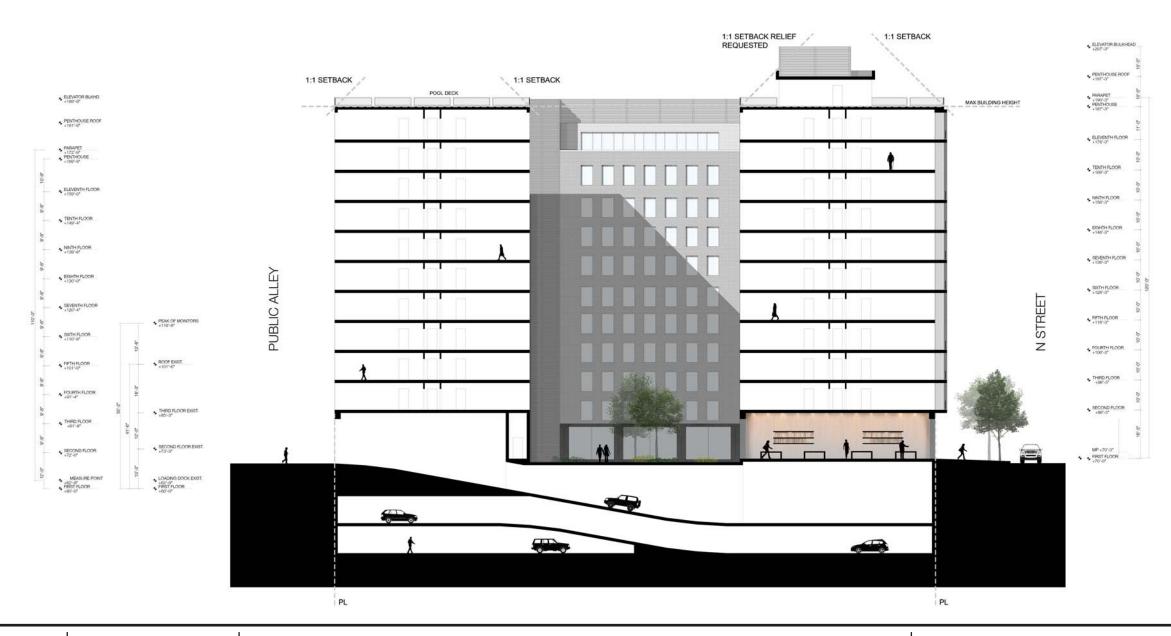






301 N AND 331 N STREETS NE

| SECTION - 2 | |
|----------------|------------------------|
| MARCH 28, 2015 | SCALE: 1/32" = 1' - 0" |

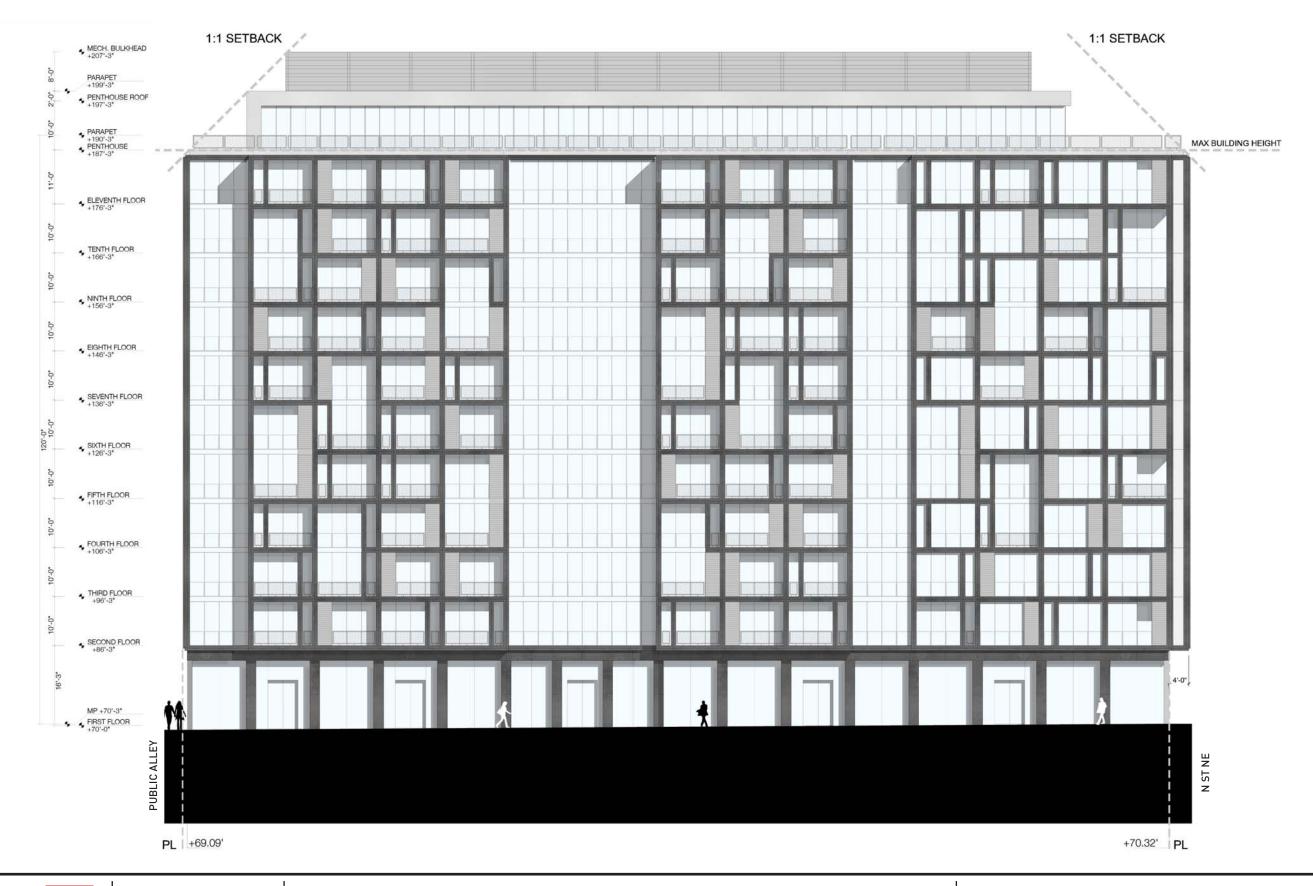




TORTI GALLAS URBAN



ELEVATIONS - EAST (3RD STREET)

MARCH 28, 2015

SCALE: 1/16" = 1' - 0"

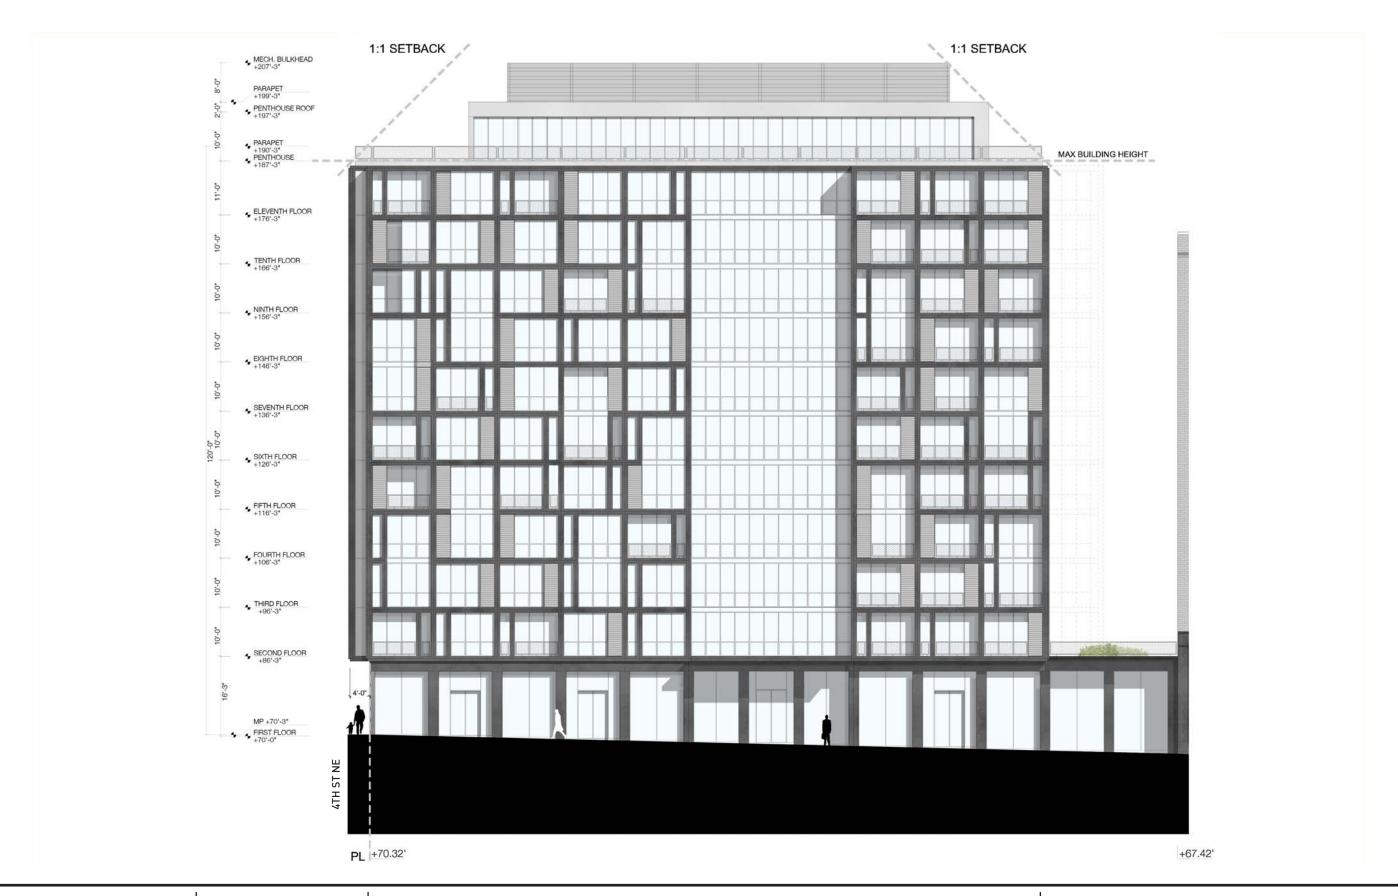













ELEVATIONS (301) - NORTH (N STREET)

MARCH 28, 2015 SCALE: 1/16" = 1' - 0"