SITE PLAN NARRATIVE

THIS SITE PLAN IS FOR THE BUILDING AND SITE IMPROVEMENTS TO THE FORT GREBLE RECREATION PARK SITE, LOCATED OFF OF ELMIRA STREET, SE IN WASHINGTON, DC. THE SITE SERVES AS A COMMUNITY RECREATION AREA WITH PLAYGROUNDS, SPLASH PARK AREAS, AND AN EXISTING RECREATION BUILDING THAT IS TO BE DEMOLISHED AND REPLACED WITH A NEW BUILDING.

SITE DEVELOPMENT INCLUDES CONSTRUCTION OF A NEW RECREATION BUILDING WITH OTHER SITE IMPROVEMENTS INCLUDING A COMMUNITY GARDEN AREA WITH A SMALL STORAGE BUILDING TO THE NORTHEAST OF THE RECREATION BUILDING, AN ORCHARD AREA TO THE SOUTHEAST OF THE BUILDING, AN OUTDOOR PLAZA AREA TO THE EAST OF THE BUILDING, AND NEW WALKWAYS WITH SITE LIGHTING AND DECORATIVE TRELLISES. AN EXISTING PAVILION AND ASSOCIATED OUTDOOR FURNITURE CURRENTLY LOCATED TO THE EAST OF THE EXISTING RECREATION BUILDING ARE TO BE RELOCATED TO THE SOUTH OF THE ORCHARD PLANTING AREA.



CLIENT

MISS UTILITY DIAL 811 or 202-265-7177 OR LOG ON TO http://www.missutility.net 48 HOURS BEFORE YOU DIG


FORT GREBLE URBAN NATURE CENTER MARTIN LUTHER KING JR AVE SW AND ELMIRA STREET SW WASHINGTON, DC

DEPARTMENT OF PARKS AND RECREATION 1250 U STREET, NW, 2ND FL WASHINGTON, DC 20009 T (202)673.7647 F (202)673.2087 DPR.DC.GOV

OWNER REPRESENTATIVE KRAMER HEERY CAPITOL CONSTRUCTION SERVICES - DEPARTMENT OF GENERAL SERVICES 1250 U STREET, NW, 2ND FL WASHINGTON, DC 20009 T (202)673.7647 F (202)673.2087 DPR.DC.GOV



___159 = = = =XISTING 16 IPLAS CONCRETE WALKWAY PAROEL 252/14 ightarrowsold bermho-0 \bigcirc INLET FULL OF DEBRIS \mathcal{A} 8.19 0 20" TREE - - - -(THERR) 0,10) TREE -175_

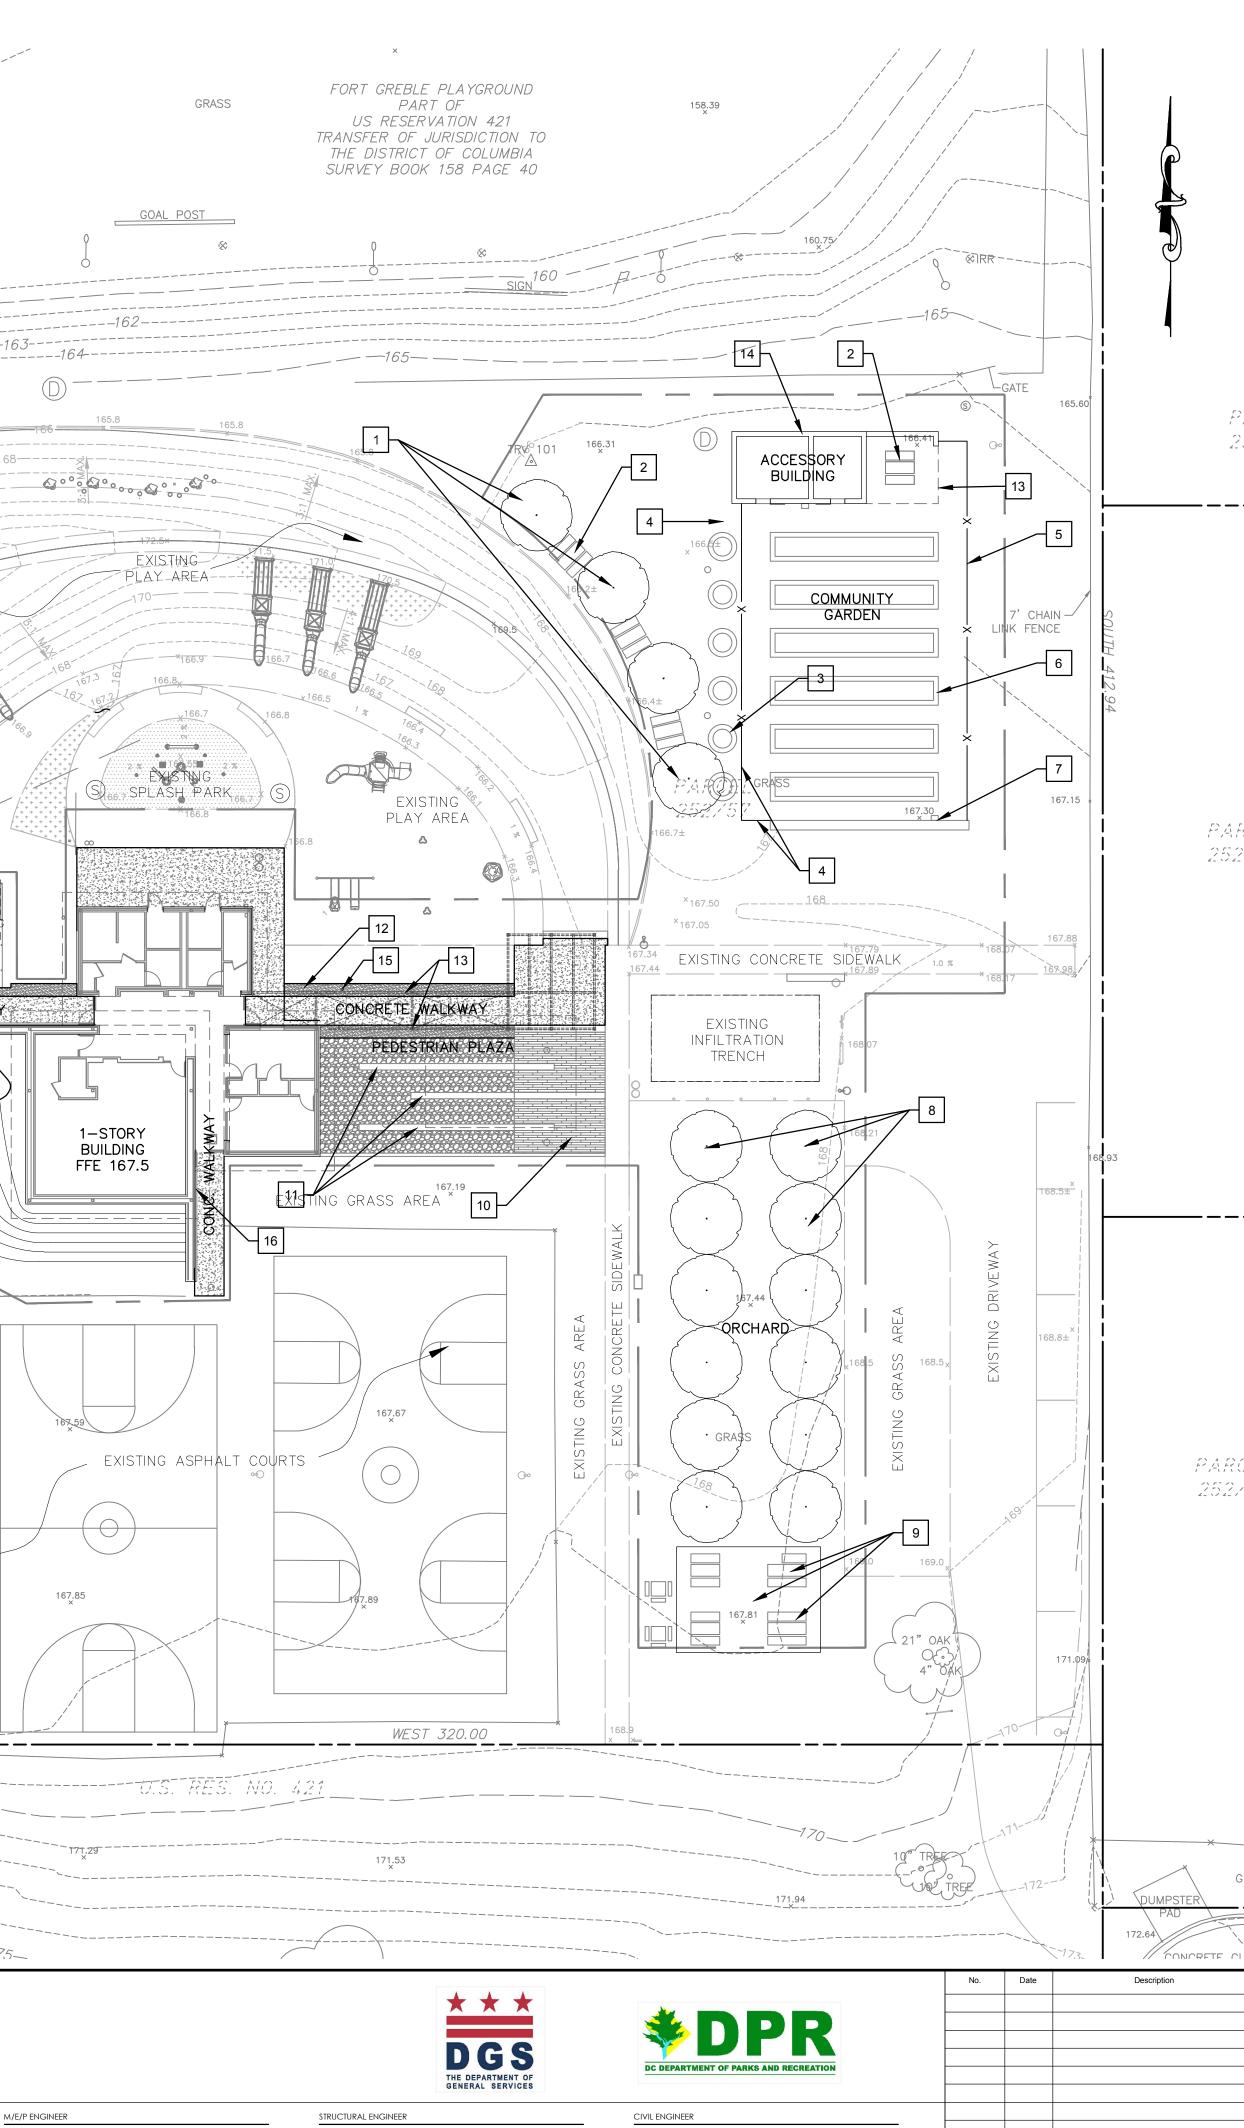

SETTY & ASSOCIATES INTERNATIONAL, PLLC 3040 WILLIAMS DRIVE, SUITE 600 FAIRFAX, VA 22031 T (703) 691.2115 F (703) 691.8084 WWW.SETTY.COM

ROBERT SILMAN ASSOCIATES 1053 31ST STREET NW WASHINGTON, DC 20007 T (202) 333.6230 www.silman.com

AMT, LLC

10 G STREET NW, SUITE 430 WASHINGTON, DC 20002 T (202) 289.4545 F (202) 289.5051 WWW.AMT-LLC.COM

	SITE PLAN	KEYNOTES				
PARCEL 252782		TING AREA. PLANT 4 TREES				
. () 2. / () 2.		L 3 PICNIC TABLES	DCRA USE ONLY			
			FF ARCH PLANS			
	3 RAISED CIRCULAR PLANTER, TYP. OF 6, SEE ARCH. PLANS 4 PERIMETER ORNAMENTAL STEEL FENCE, TYP., SEE ARCH. PLANS					
	4 PERIMETER ORNAMENTAL STEEL FENCE, TYP., SEE ARCH. PLANS 5 4' ORNAMENTAL STEEL GATE, TYP. OF 2, SEE ARCH. PLANS					
	6 RAISED PLANTERS, 35' LONG X 6' W X 30"H, TYP. OF 6, SEE ARCH. PLANS					
	7 ENTRY SIGN. SEE ARCH. PLANS					
	8 FRUIT TREE, TYP. OF 12					
	9 INSTALL RELOCATED PAVILION AND PICNIC TABLES ON CONCRETE PAD, SEE ARCH. PLANS					
	10 WOOD DECK, TYP. SEE ARCH. PLANS					
ROEL 2783	11 CONCRETE	11 CONCRETE BENCH, TYP. OF 4, SEE ARCH. PLANS				
	12 CRUSHED GRANITE PAVER BAND, TYP. OF 3, SEE ARCH. PLANS					
	13 OVERHEAD TRELLIS, SEE ARCH. PLANS					
	14 ACCESSORY BUILDING, SEE ARCH. PLANS					
	15 WATER FOUNTAIN TO BE RELOCATED					
	16 WALKWAY LIGHTING, TYP., BY OTHERS					
	<u>SITE PLAN I</u>	<u>NOTES</u>				
	1. SITE PAVING AND FURNISHINGS BY ARCHITECT EXCEPT STANDARD CONCRETE SIDEWALK.					
	2. DO NOT DISTURB EXISTING PLAY AREA OR PLAY AREA SURFACING UNLESS OTHERWISE DEPICTED.					
	3. ALL EXISTING FEATURES ARE NOT NECESSARILY DEPICTED ON THIS PLAN. SEE EXISTING CONDITIONS SHEETS.					
	4. WORK IN PUBLIC SPACE SHALL BE IN ACCORDANCE WITH DDOT					
	STANDARDS AND AN ASSOCIATED PUBLIC SPACE PERMIT. 5. REPLACEMENT OF PAVEMENT IN-KIND, SUCH AS FOR SUBSURFACE					
	UTILITY INSTALLATION, IS NOT GRAPHICALLY DEPICTED ON THIS PLAN. BID PRICING SHALL INCLUDE IN-KIND REPLACEMENT OF PAVEMENT					
792	BASED ON EXTENT OF THE PROPOSED WORK. 5. REFER TO THE CIVIL COVER SHEET FOR ADDITIONAL INFORMATION.					
	<u>SITE PLAN</u>	LEGEND				
		CRUSHED GRANITE PAVEMENT,	, SEE ARCH. PLANS			
		CONCRETE PAVEMENT				
	· · · · · · · · · · · · · · · · · · ·	WOOD DECKING, SEE ARCH. P SOD	LANS			
	* * * *	BUILDING				
	x	SITE WALL, SEE ARCH. PLANS FENCE, SEE ARCH. PLANS				
GRASS I		BENCH, SEE ARCH. PLANS		GRAPHIC S		
172/06				0 10 20	40 60	
CUIRR & CUITTER				(IN FEET 1 inch = 20		
DESIGN DEVE	ELOPMENT				DRAWING NUMBER	
DRAWING TITLE SITE PLAN						
DRAWING TYPE CIVIL ENGINEERING					CIV200	
DRAWING SCALE AS SHOWN						
DRAWING DATE OCTOBER 12, 2016					project number 15-0920.001 ZONING COMMISSION	

District of Columbia

CASE NO.17-24 EXHIBIT NO.8